
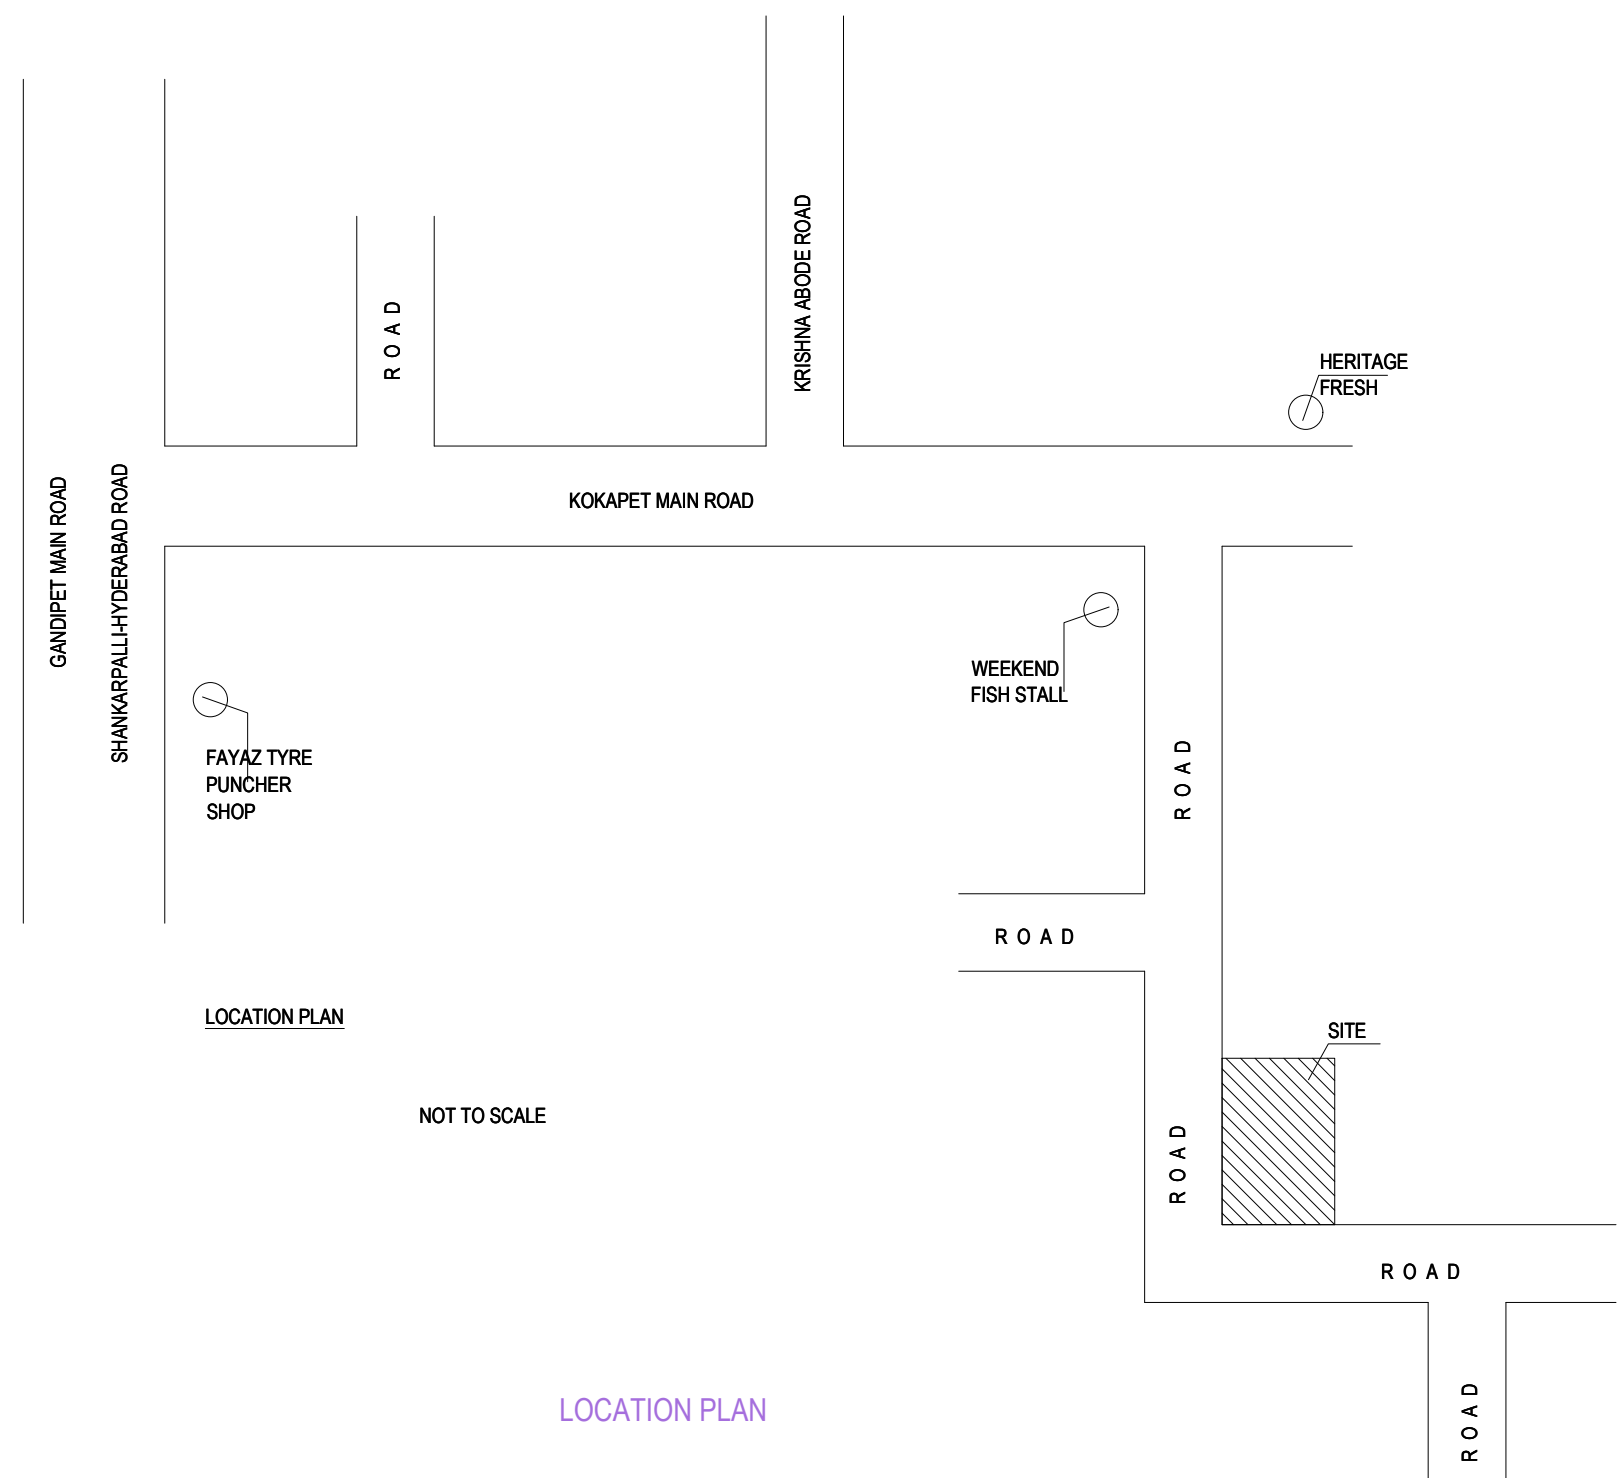


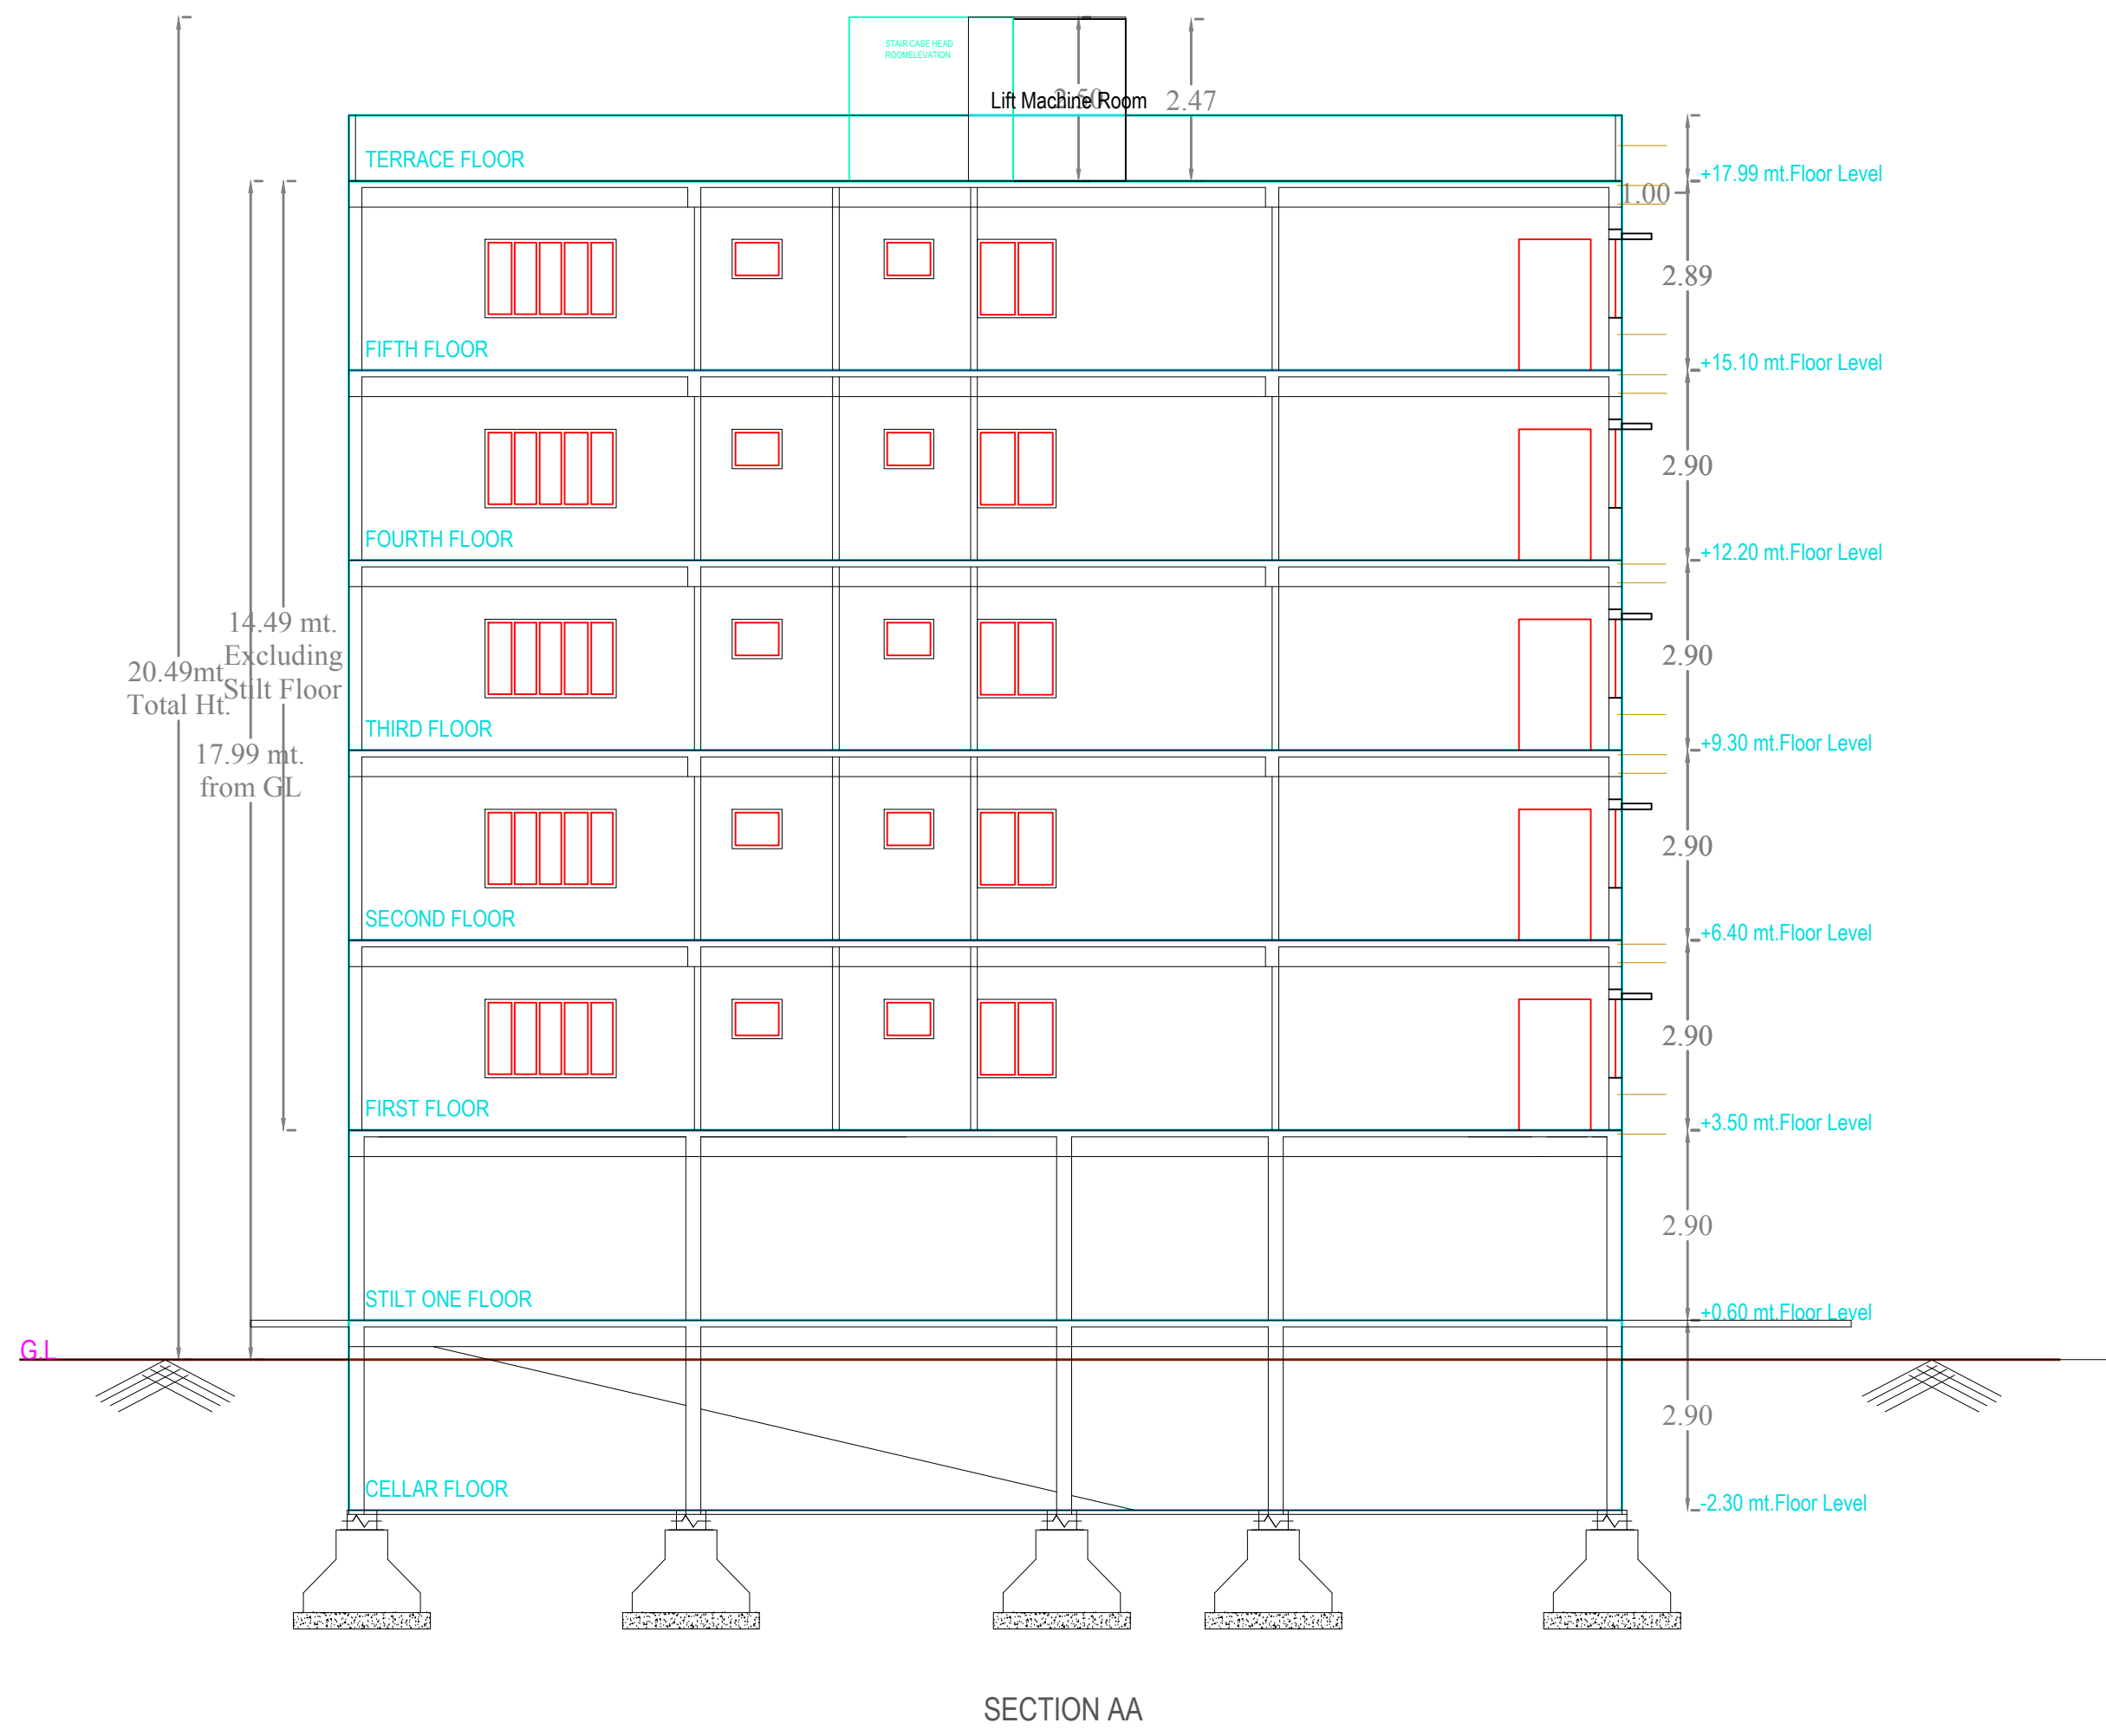

Project Title	
PLAN SHOWING THE PROPOSED	Residential
PLOT NO.	
SURVEY NO.	
SITUATED AT	
BELONGING TO : Mr./Ms./Mrs	
REP BY :	CHARAN VENKATA
LICENCE NO.	APPROVAL NO.
DATE : 10-02-2022	SHEET NO. : 2 / 2
Building Plan Details	INWARD NO. : TS008866/2022

Project Title :PLAN SHOWING
PROPOSED RESIDENTIAL BUILDING
FOR
CELLAR+STILT+5 UPPER FLOORS
IN PLOT NOs. A1 & A2, IN SURVEY
NO. 121, SITUATED AT NARSINGI
VILLAGE, GANDIPET MANDAL,
RANGA REDDY DISTRICT,
TELANGANA STATE.

BELONG'S TO

- 1) KARUNA KONERU,
W/o .GOVARDHANARAO V KONERU,
- 2) UDATHA SHRINIVAS,
S/o .U.V.SURYANARAYANA MURTHY

REP. BY DEV. AG. CUM GPA
HOLDERS

M/s. PRIME VILLAS PVT.LTD.,
Rep.by, its Managing Director
K.VENKATESWARA RAO, S/o.Late.
K.SATYANARAYANA



OWNER'S NAME AND SIGNATURE
BUILDERS NAME AND SIGNATURE
ARCHITECTS NAME AND SIGNATURE
STRUCTURAL ENGINEERS NAME AND SIGNATURE