
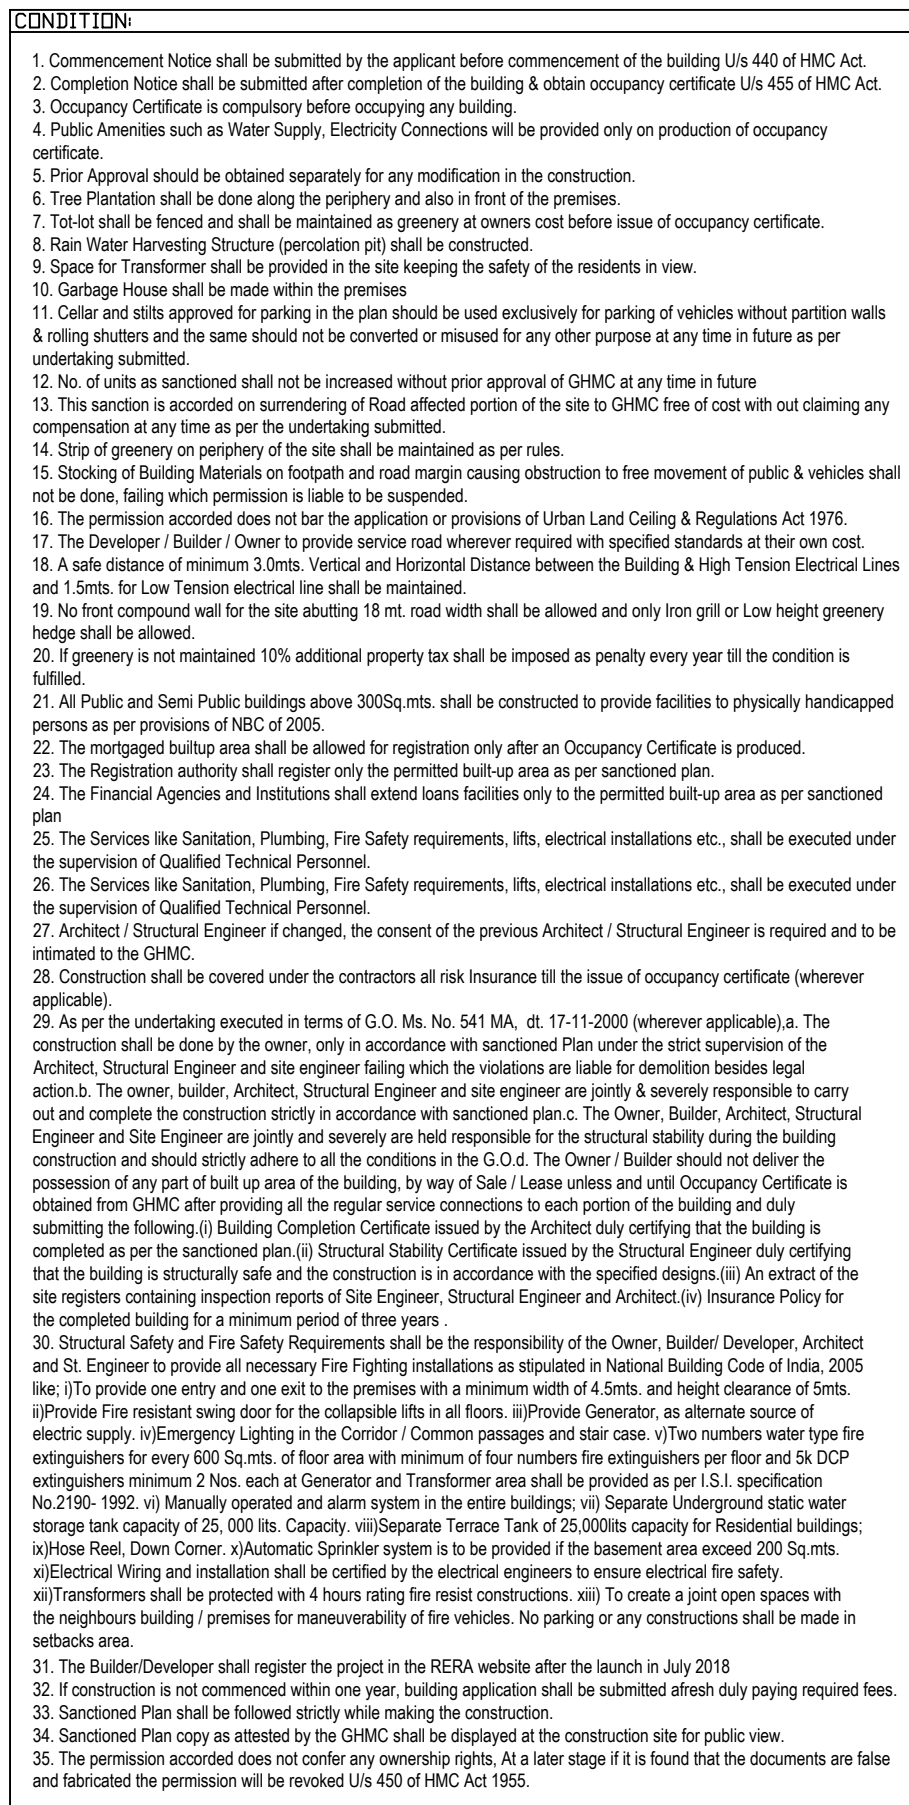
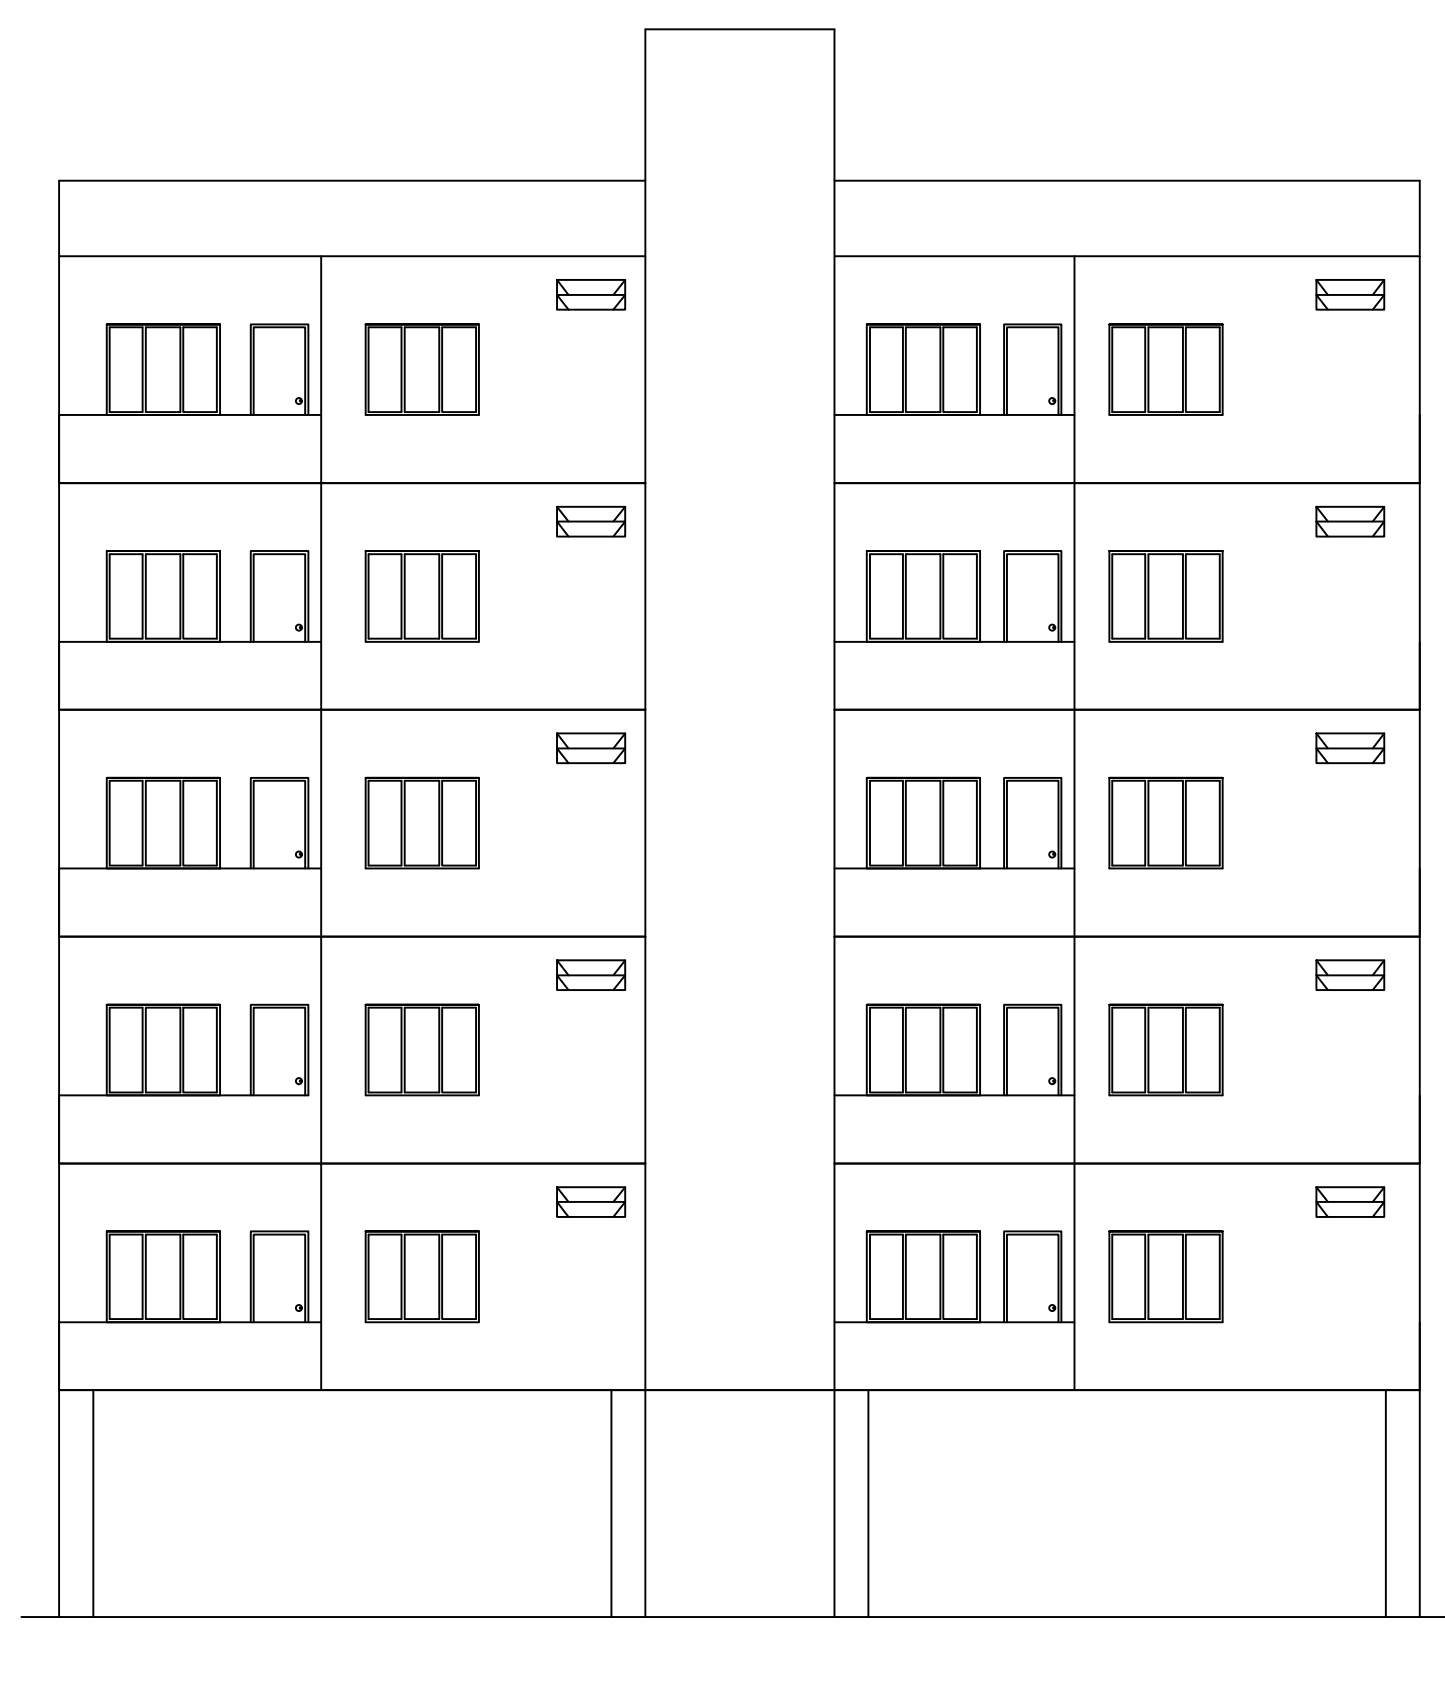
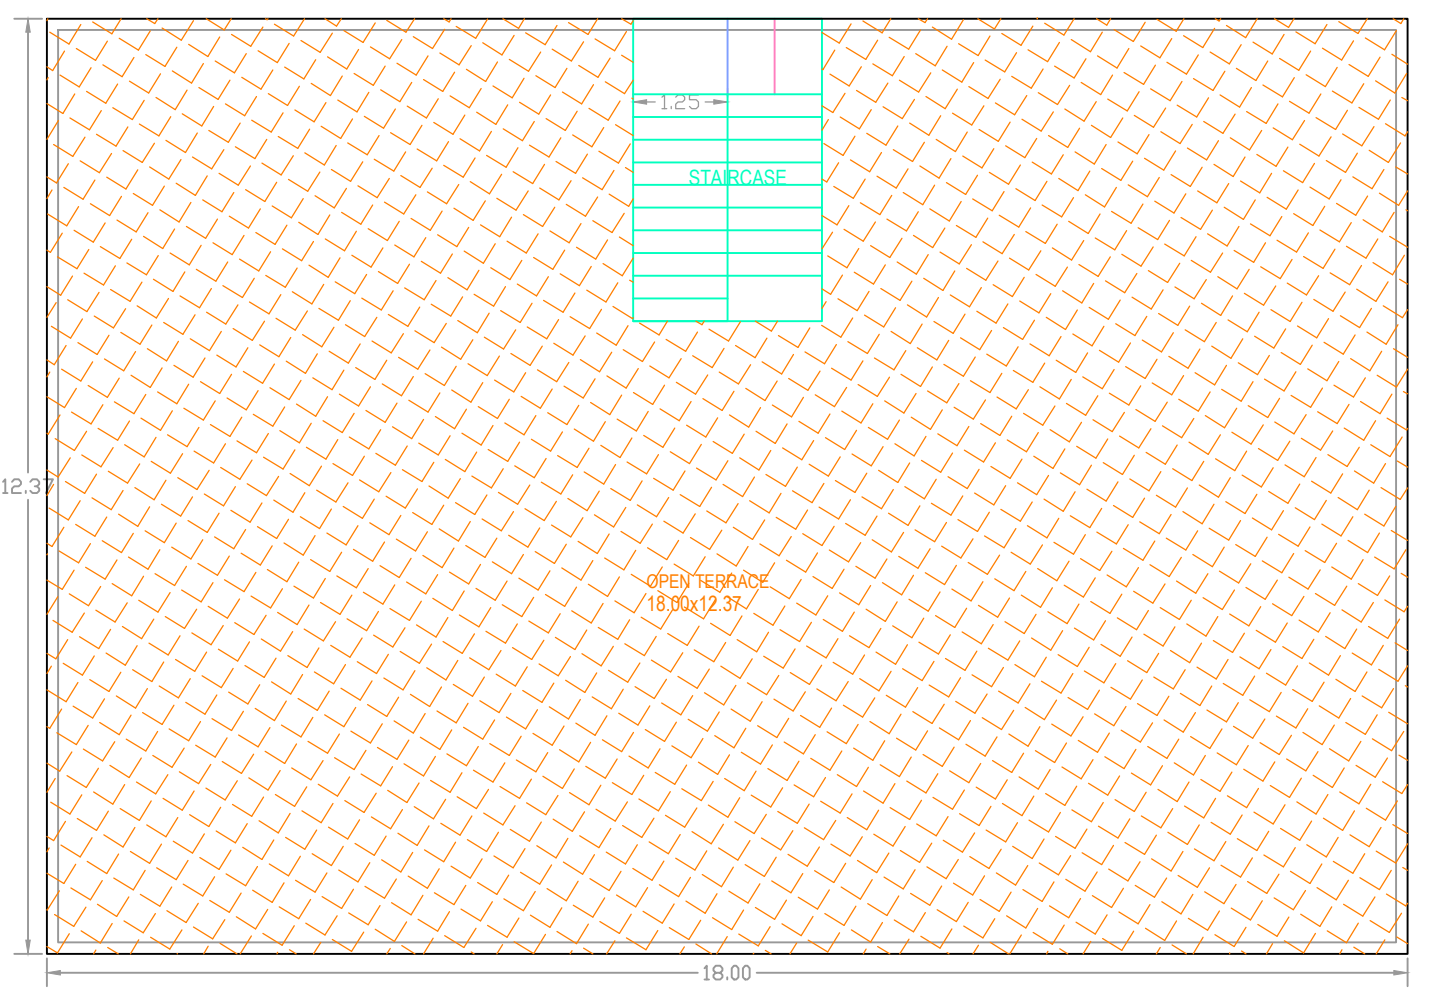
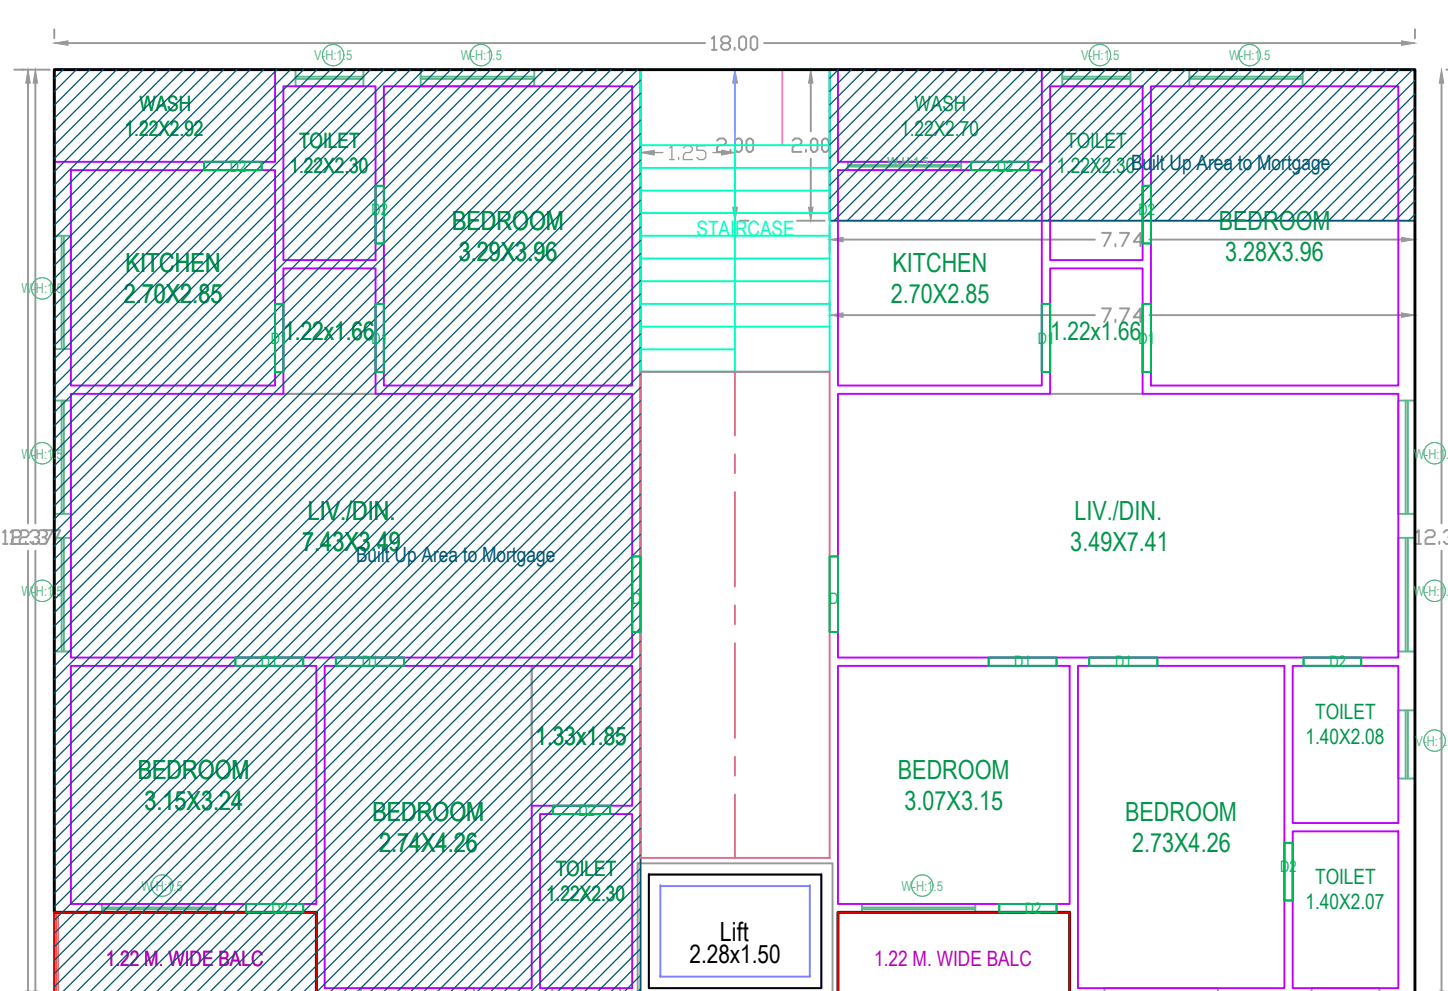


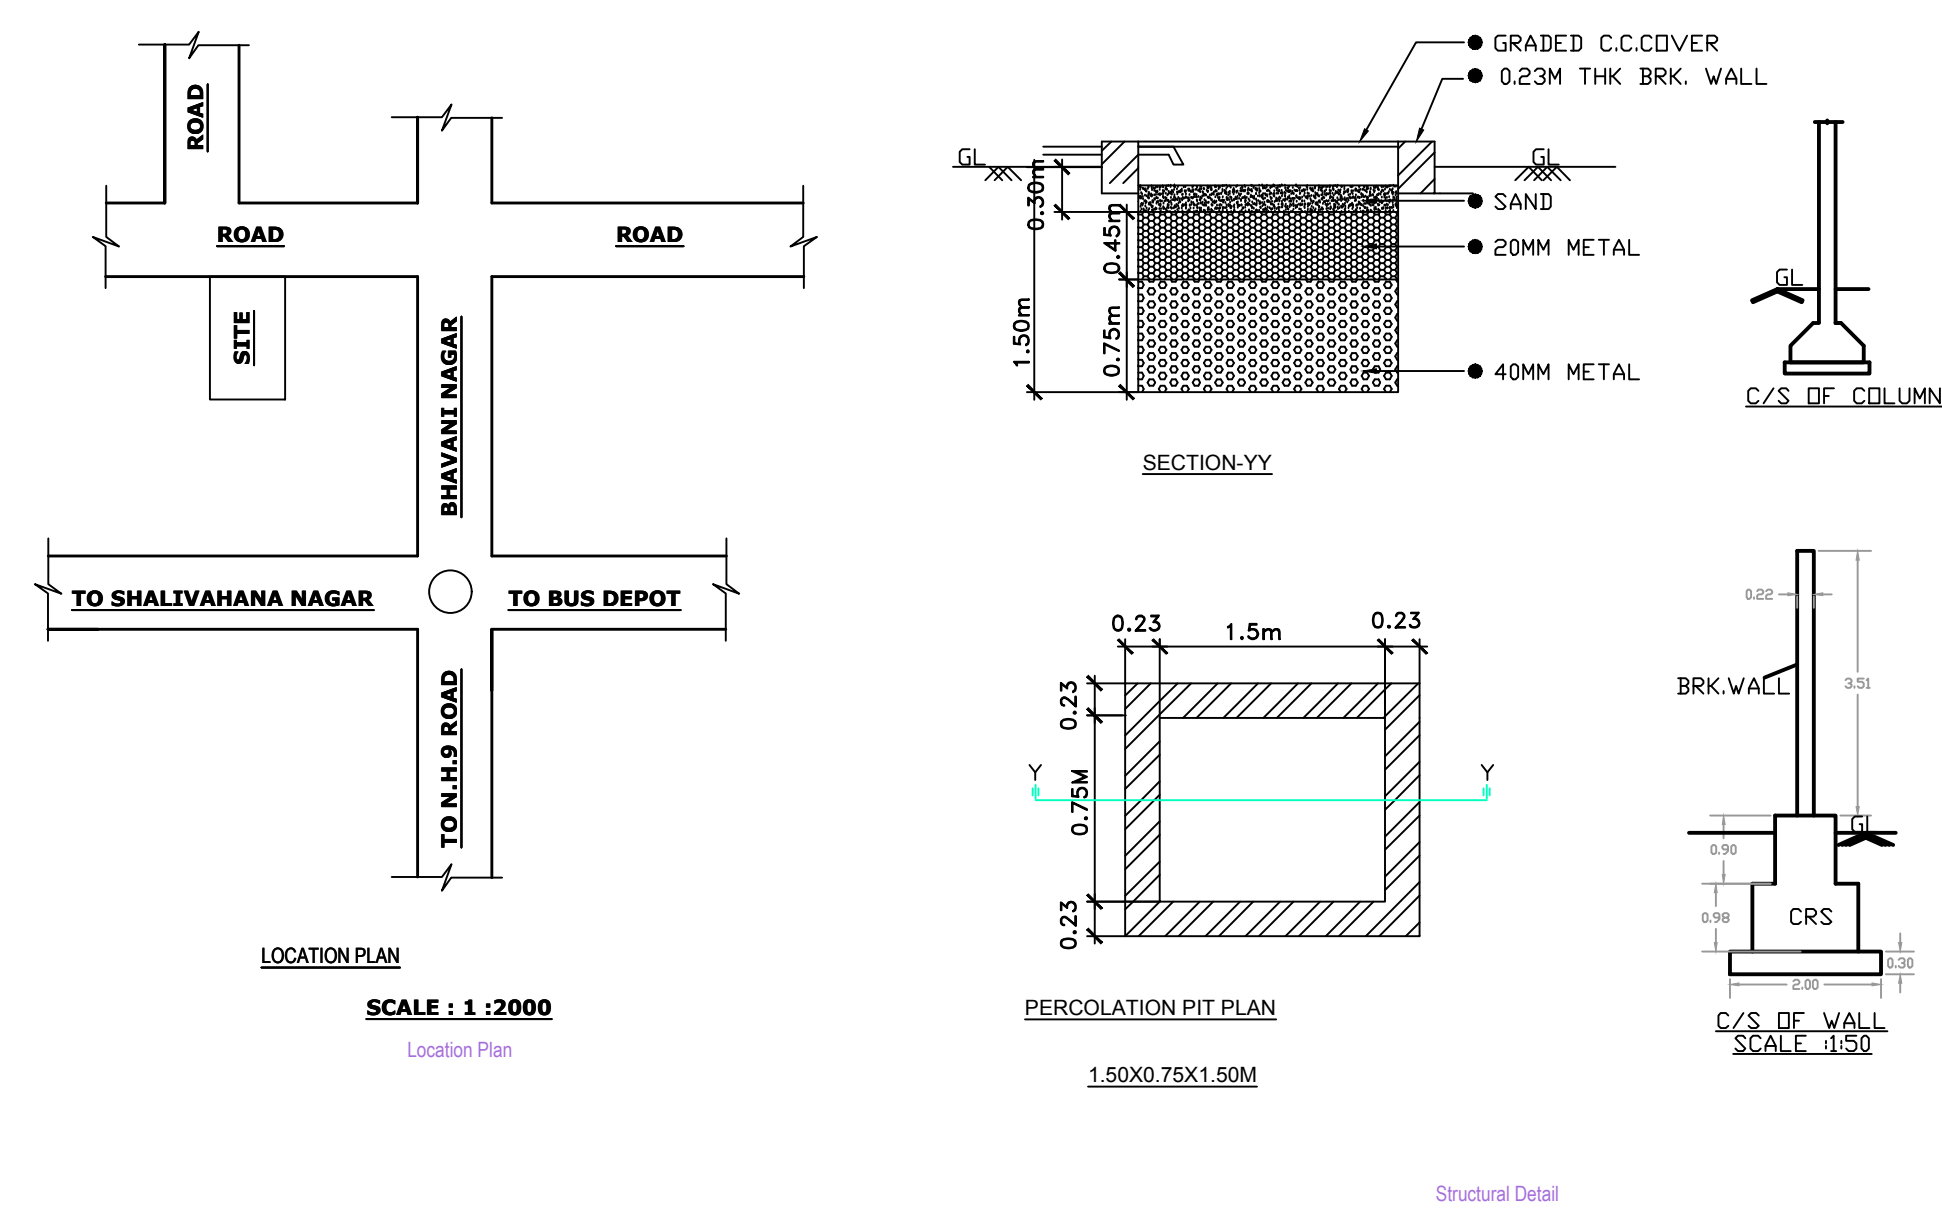

SCHEDULE OF JOINERY			
BUILDING NAME	NAME	L X H	NOS
PROPOSED (D PUSHPALATHA)	D2	0.76 X 2.10	45
PROPOSED (D PUSHPALATHA)	D1	0.90 X 2.10	40
PROPOSED (D PUSHPALATHA)	D	1.00 X 2.10	10

SCHEDULE OF JOINERY			
BUILDING NAME	NAME	L X H	NOS
PROPOSED (D PUSHPALATHA)	V	0.90 X 1.50	25
PROPOSED (D PUSHPALATHA)	W	1.50 X 1.50	60

BUILDING USE/SUBUSE DETAILS				
BUILDING NAME	BUILDING USE	BUILDING SUBUSE	BUILDING TYPE	FLOOR DETAILS
PROPOSED (D PUSHPALATHA)	Residential	Residential Apartment Bldg	Single Block	1 Silt + 5 upper floors

COLOR INDEX PLOT BOUNDARY ABUTTING ROAD PROPOSED CONSTRUCTION COMMON LOT ROAD WIDENING AREA EXISTING (To be retained) EXISTING (To be demolished)		
OWNER'S NAME AND SIGNATURE		
BUILDER'S NAME AND SIGNATURE		
ARCHITECT'S NAME AND SIGNATURE		
STRUCTURAL ENGINEER'S NAME AND SIGNATURE		