
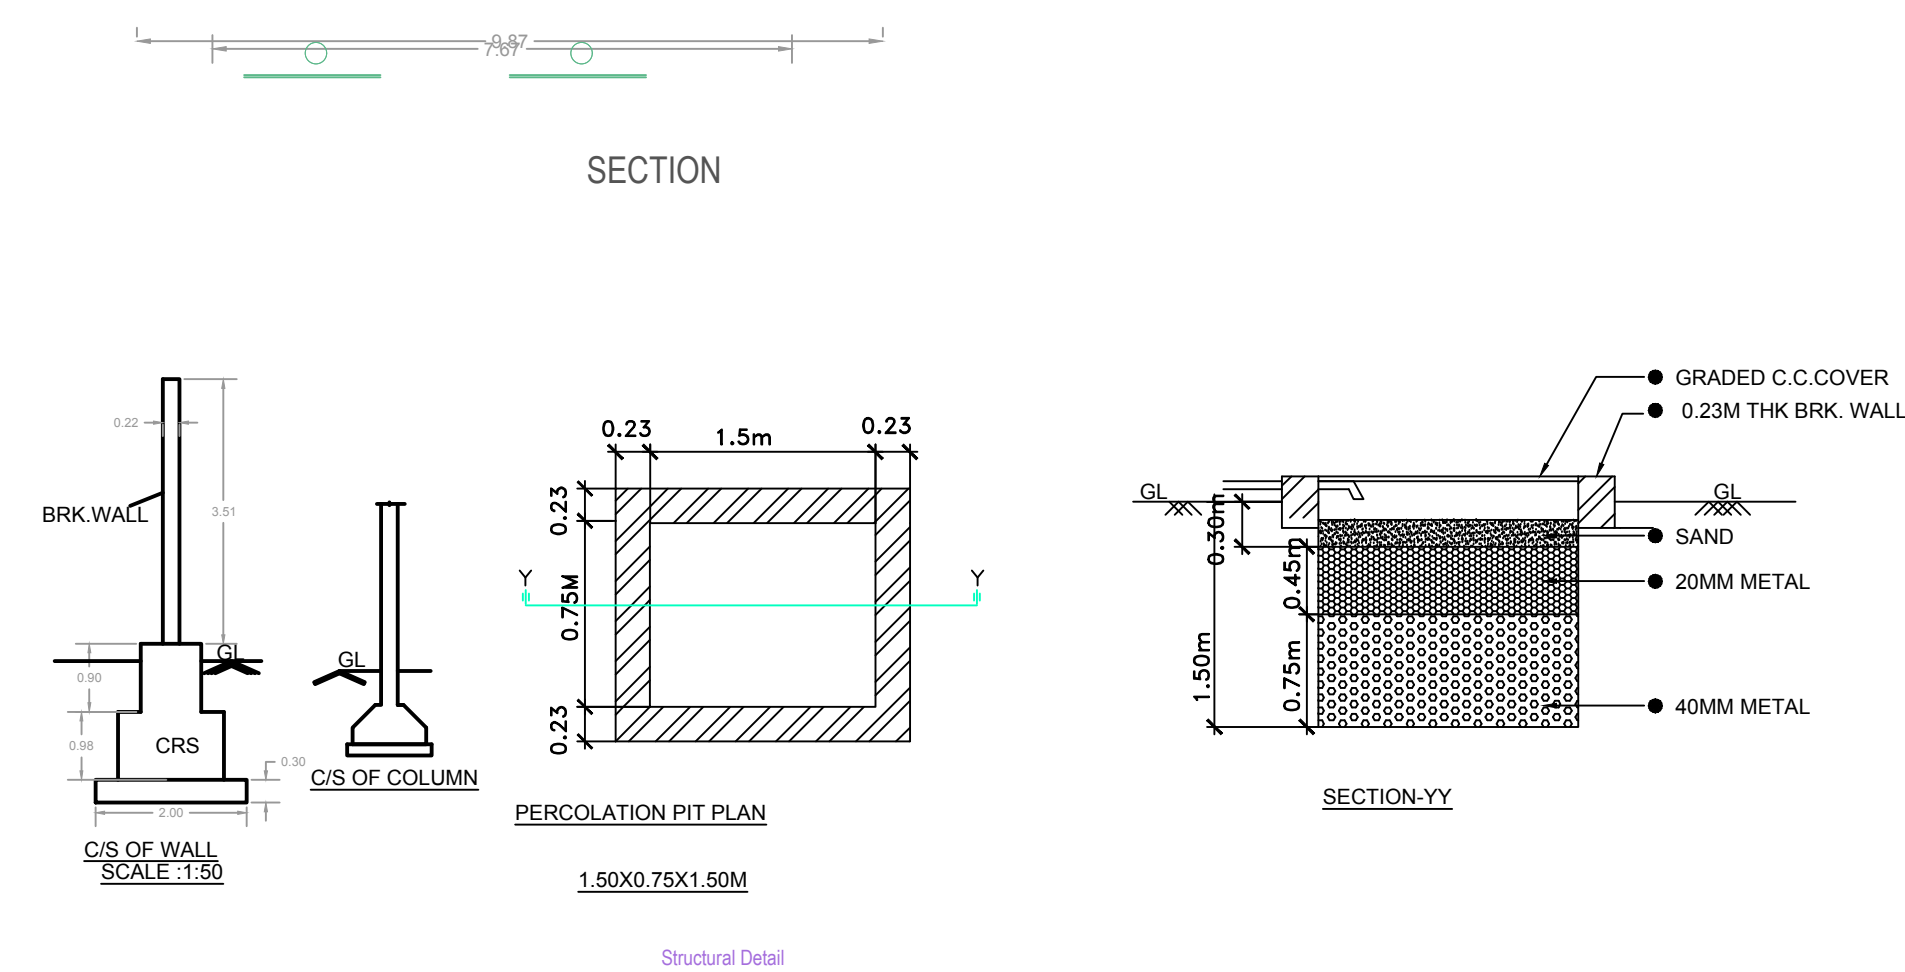
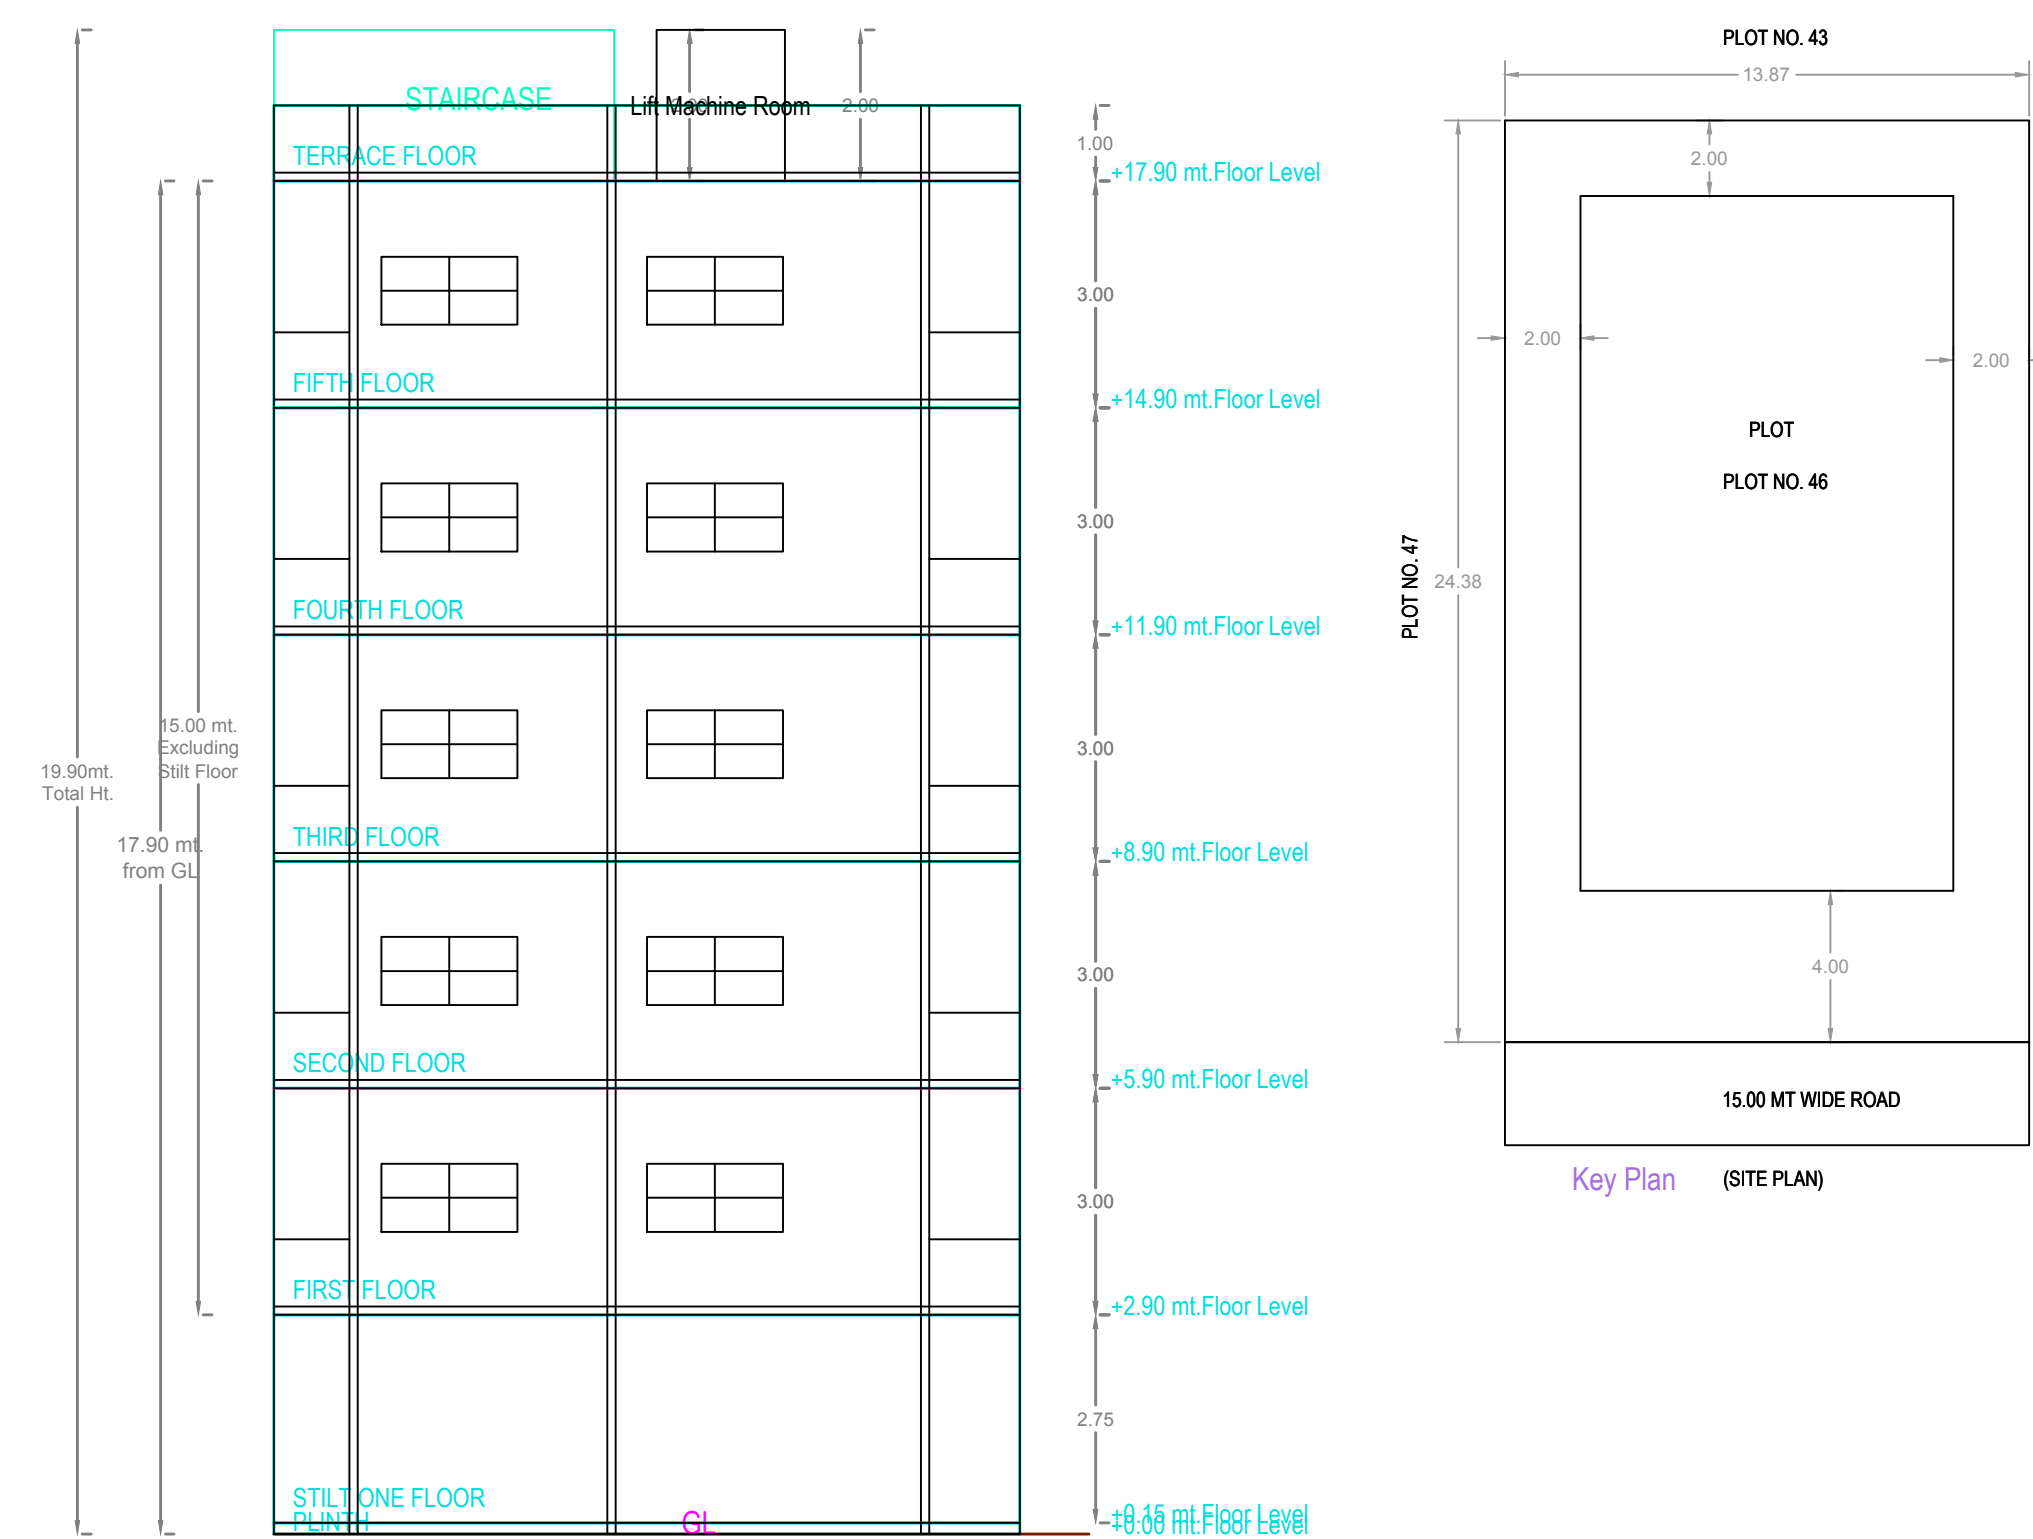
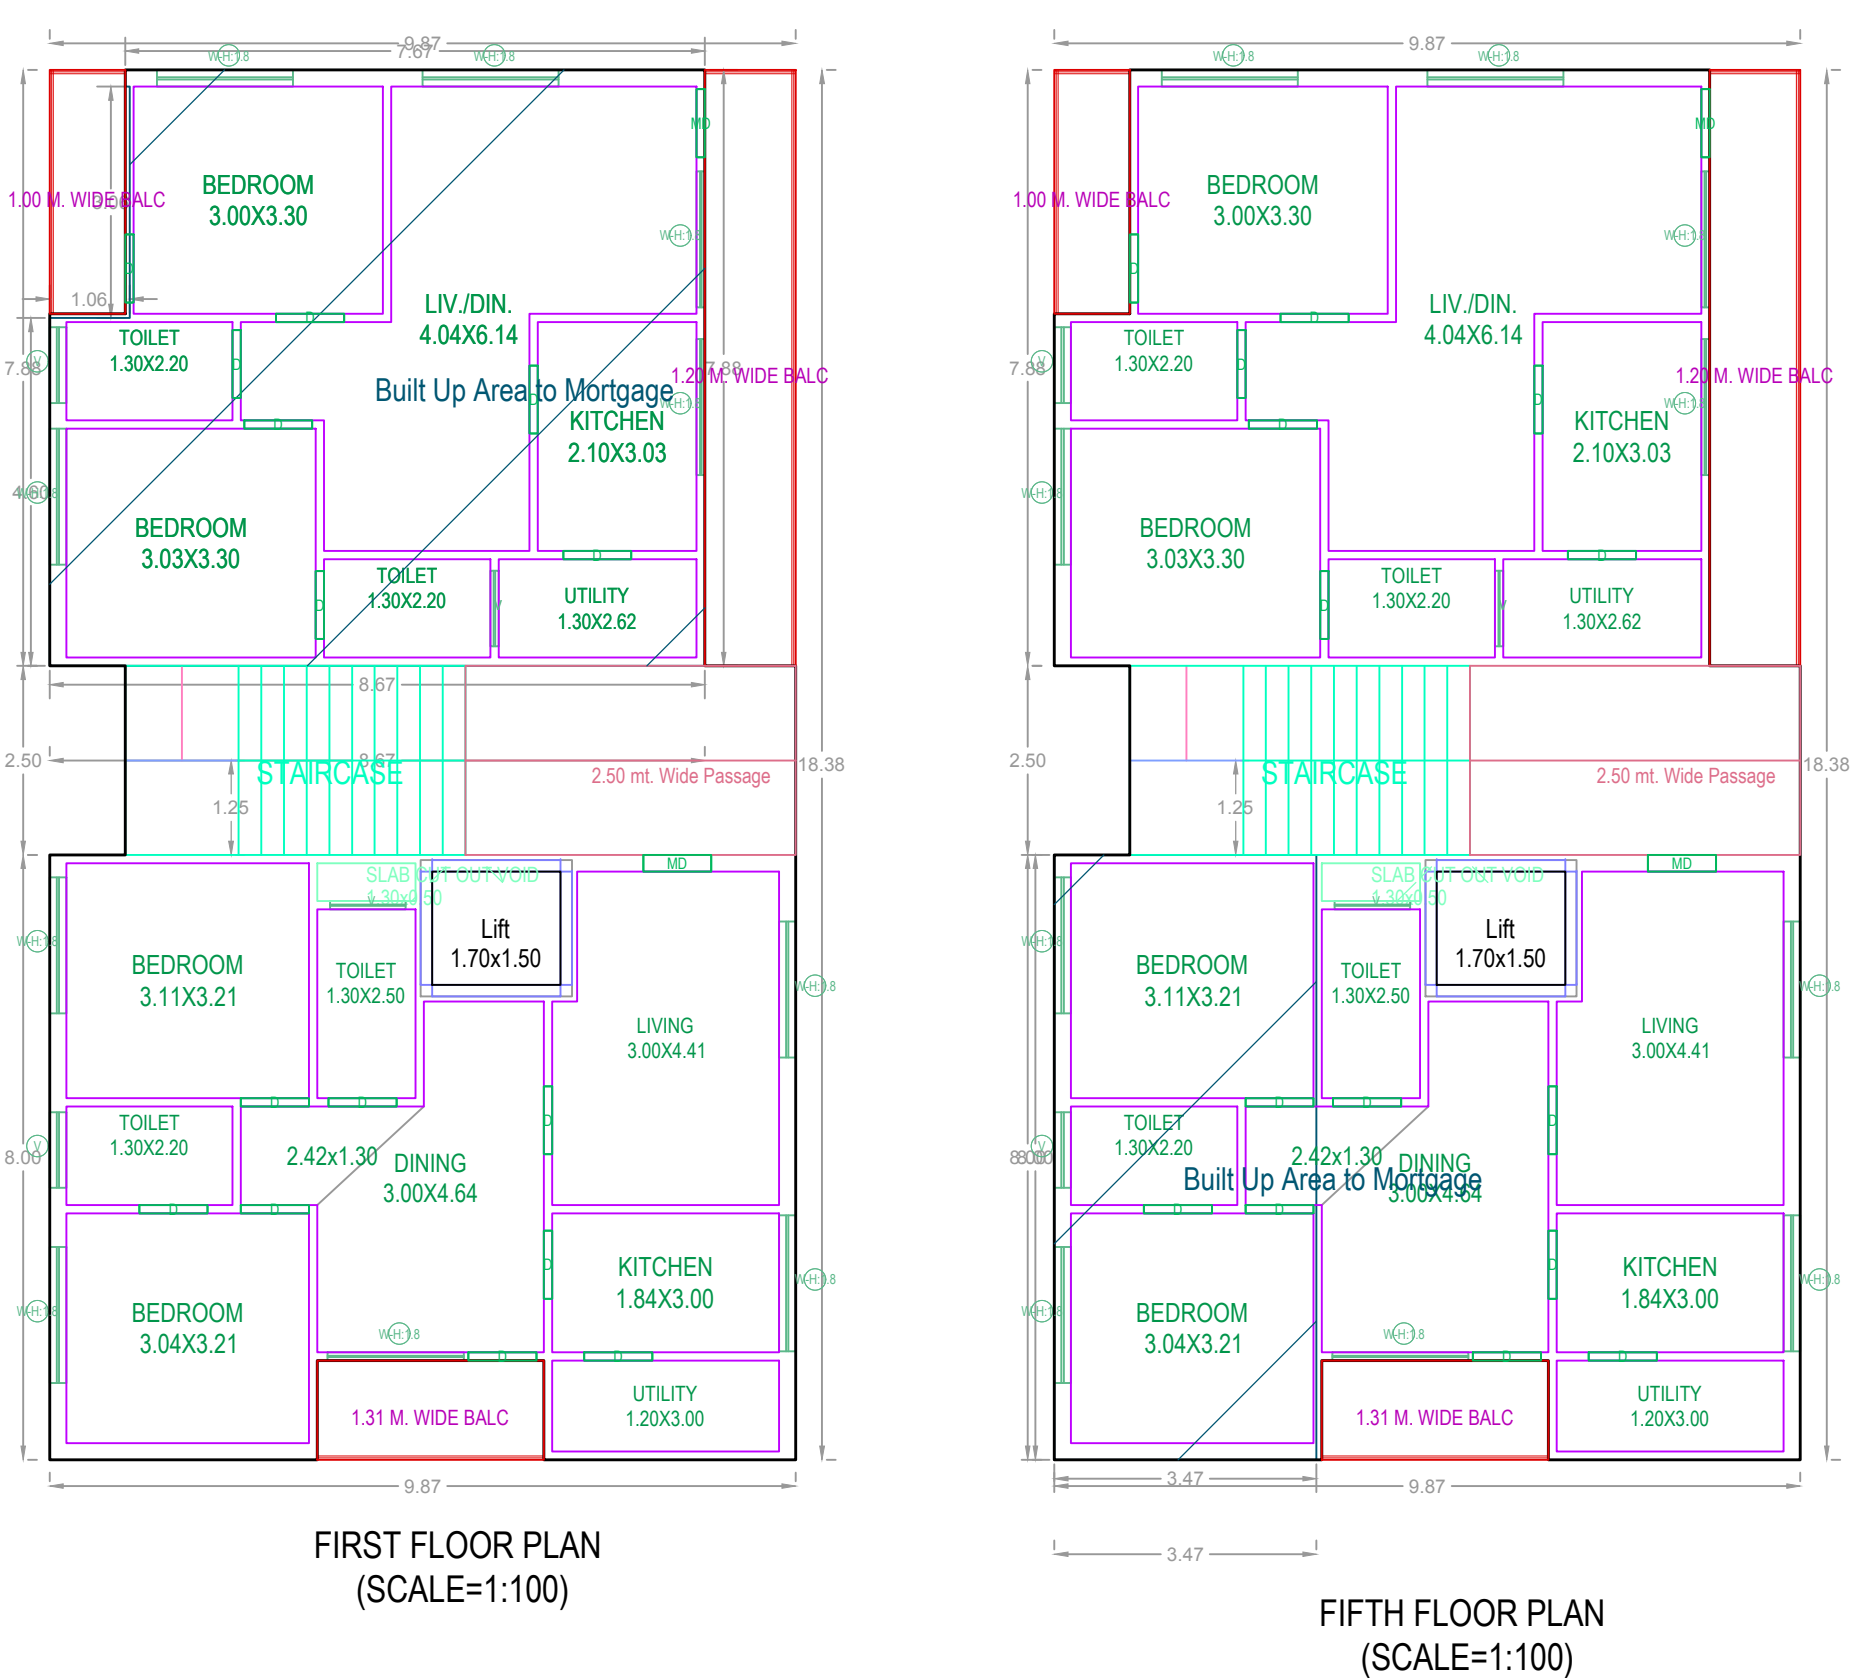
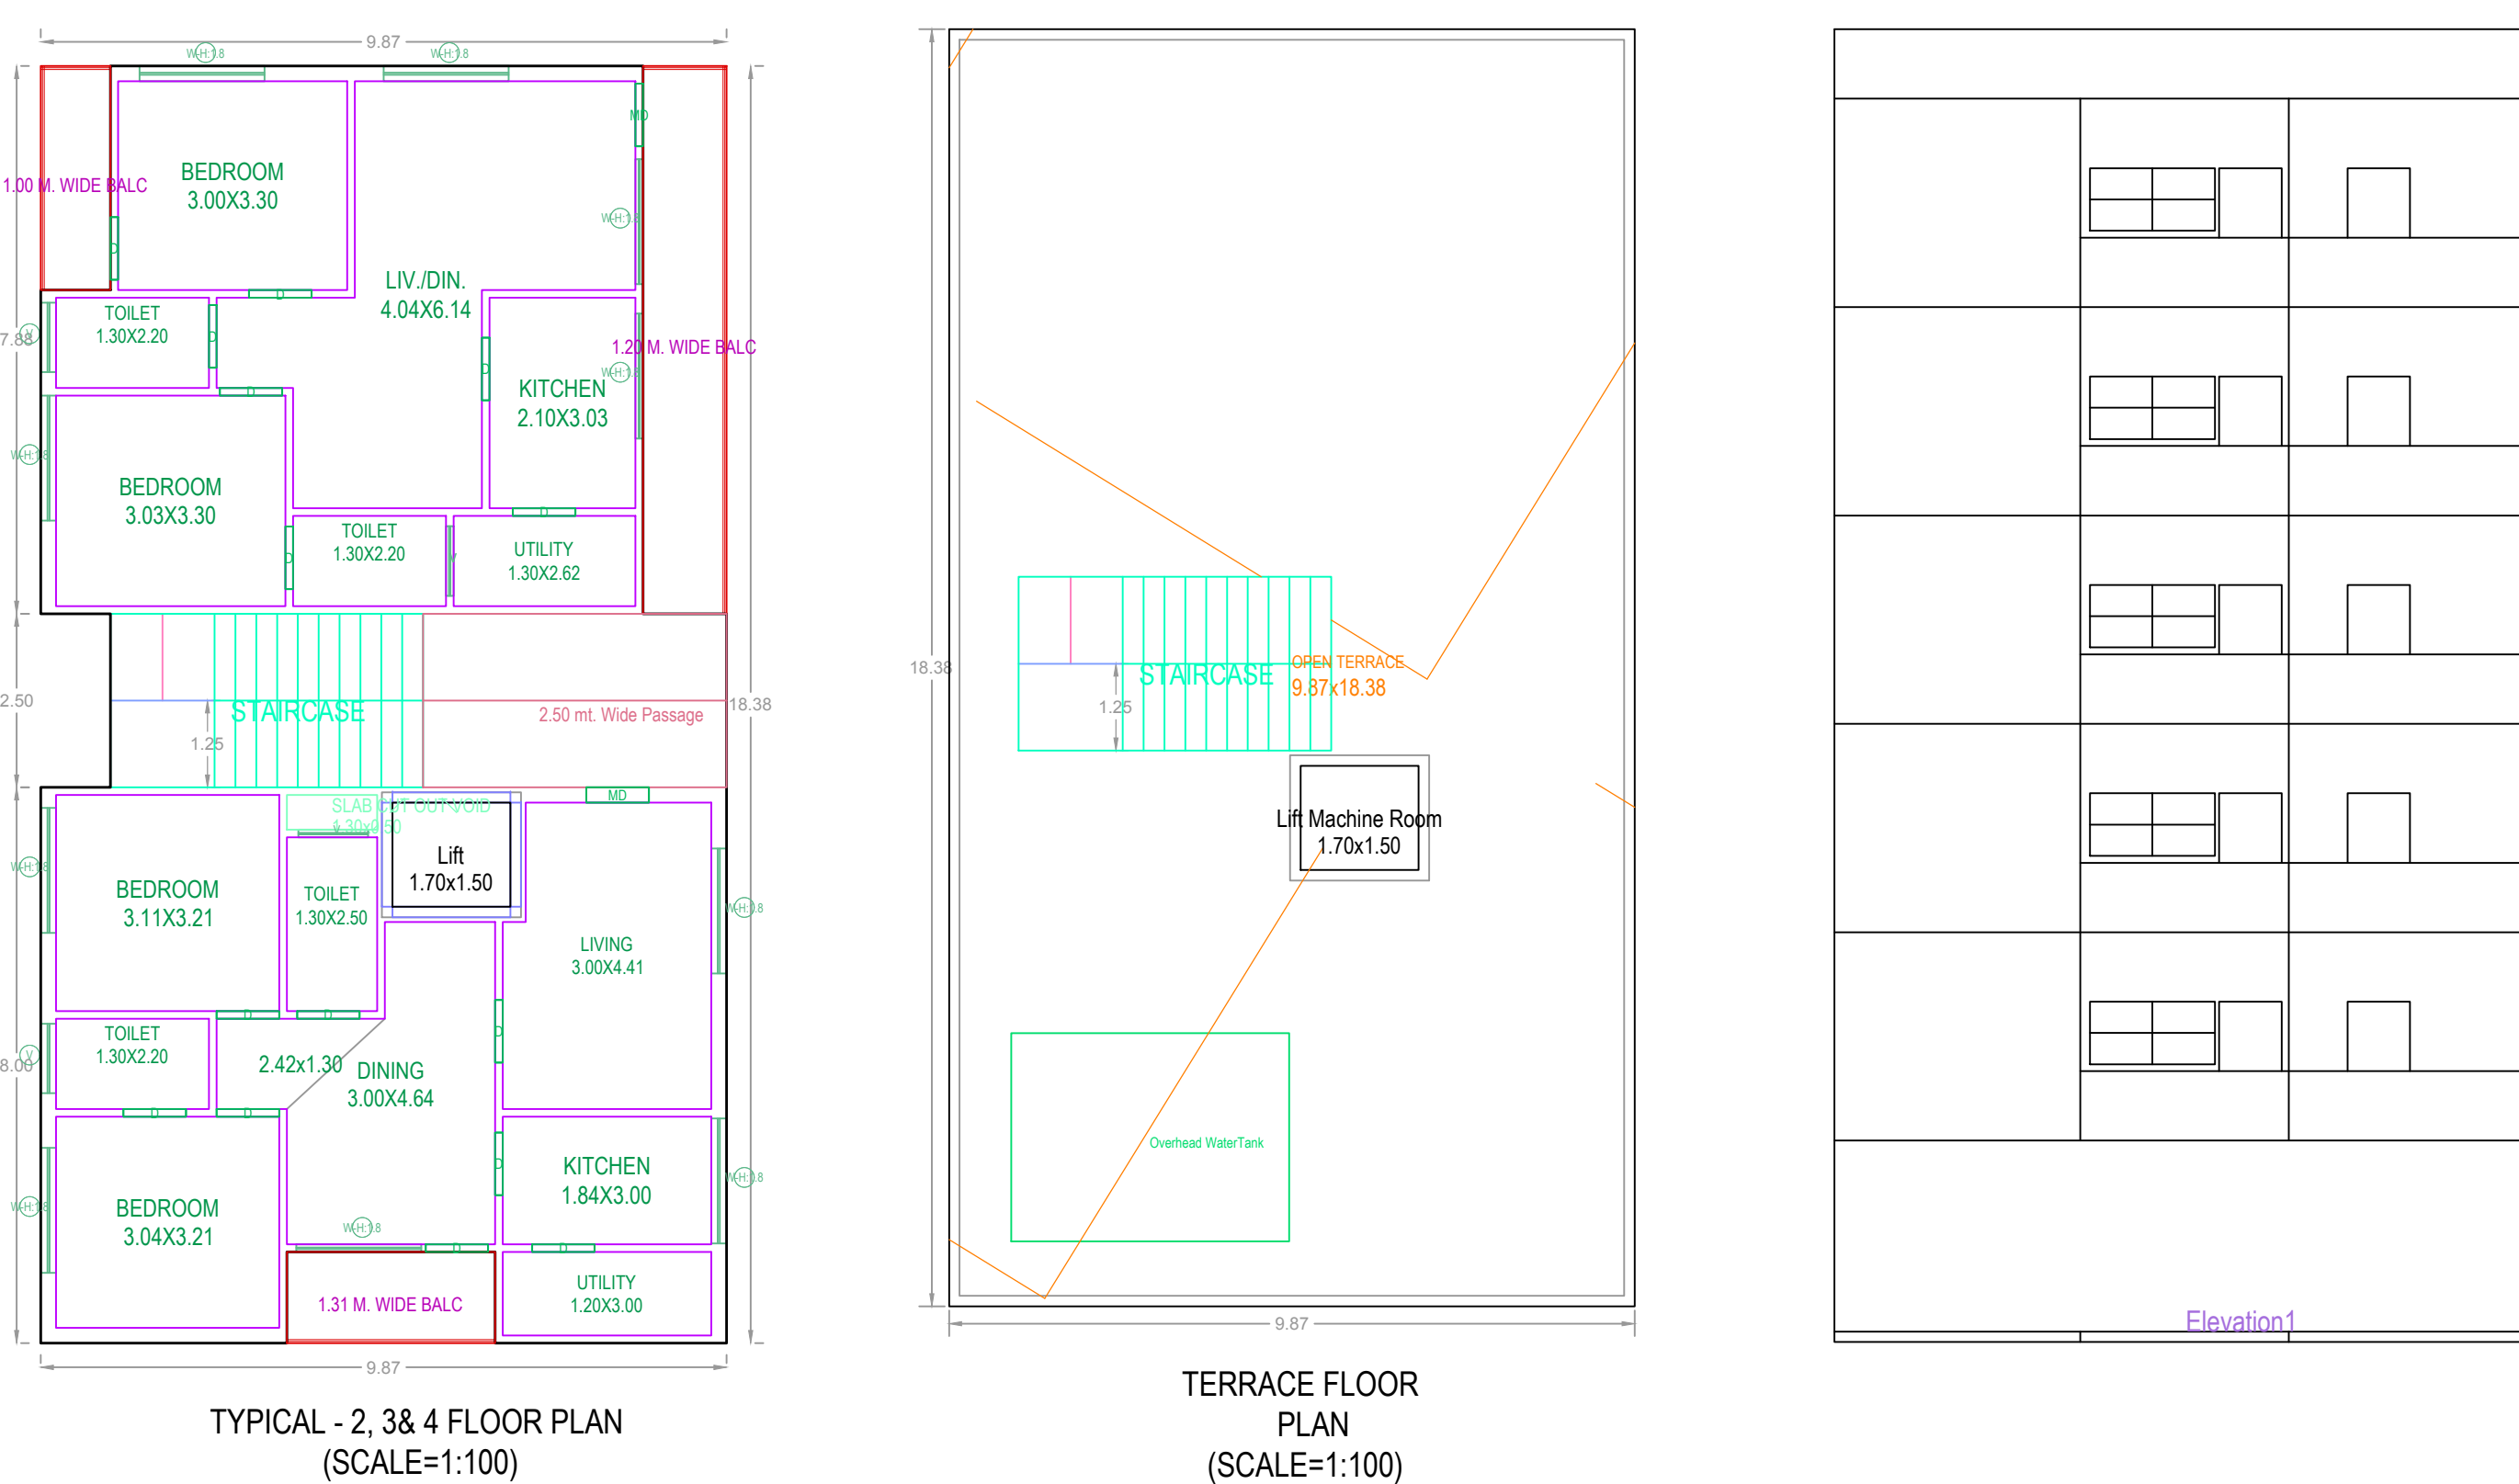


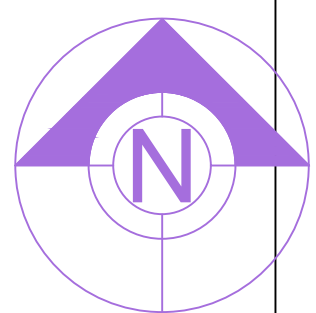

SCHEDULE OF JOINERY			
BUILDING NAME	NAME	L X H	NOS
A (K SAI AKSHITA AND BELLA VENKATA SAI RANGANATH)	D	0.90 X 2.10	75

SCHEDULE OF JOINERY			
BUILDING NAME	NAME	L X H	NOS
A (K SAI AKSHITA AND BELLA VENKATA SAI RANGANATH)	V	1.00 X 1.20	20
A (K SAI AKSHITA AND BELLA VENKATA SAI RANGANATH)	W	1.80 X 2.50	50

BUILDING USE/SUBUSE DETAILS				
BUILDING NAME	BUILDING USE	BUILDING SUBUSE	BUILDING TYPE	FLOOR DETAILS
A (K SAI AKSHITA AND BELLA VENKATA SAI RANGANATH)	Residential	Residential Apartment Bldg	Single Block	1 Stlt + 5 upper floors

[illegible]

COLOR INDEX	
PLOT BOUNDARY	
ABUTTING ROAD	
PROPOSED CONSTRUCTION	
COURTAIN LOT	
ROAD WIDENING AREA	
EXISTING (To be retained)	
EXISTING (To be demolished)	
OWNER'S NAME AND SIGNATURE	
BUILDER'S NAME AND SIGNATURE	
ARCHITECT'S NAME AND SIGNATURE	
STRUCTURAL ENGINEER'S NAME AND SIGNATURE	

Note: All dimensions are in meters.

Project Title	
PLAN SHOWING THE PROPOSED	Residential
PLOT NO.	
SURVEY NO.	
SITUATED AT	
BELONGING TO : Mr./Ms./Mrs	
REP BY :	K RAJESHWARREDDY
LICENCE NO:	APPROVAL NO:
DATE : 03-07-2022	SHEET NO.: 2 / 2
Building Plan Details	INWARD NO.: TS042598/2022

Project Title :**PLAN SHOWING THE PROPOSED CONSTRUCTION OF RESIDENTIAL FLATS OF STILT, FIRST,SECOND, THIRD, FOURTH AND FIFTH FLOORS, ON PLOT NO. 46, IN SURVEY NO. 60 PART, SITUATED AT: AGRICULTURE COLONY, KARMANGHAT VILLAGE, SAROORNAGAR MANDAL, RANGA REDDY DISTRICT.**

- BELONGS TO:**
- 1. K. SAI AKSHITA, D/o. K. SAI RAMANA.**
 - 2. BELLA VENKATA SAI RANGANATH, S/o. BELLA TIRUPATAIAH.**



OWNER'S NAME AND SIGNATURE
BUILDER'S NAME AND SIGNATURE
ARCHITECTS NAME AND SIGNATURE
STRUCTURAL ENGINEERS NAME AND SIGNATURE