
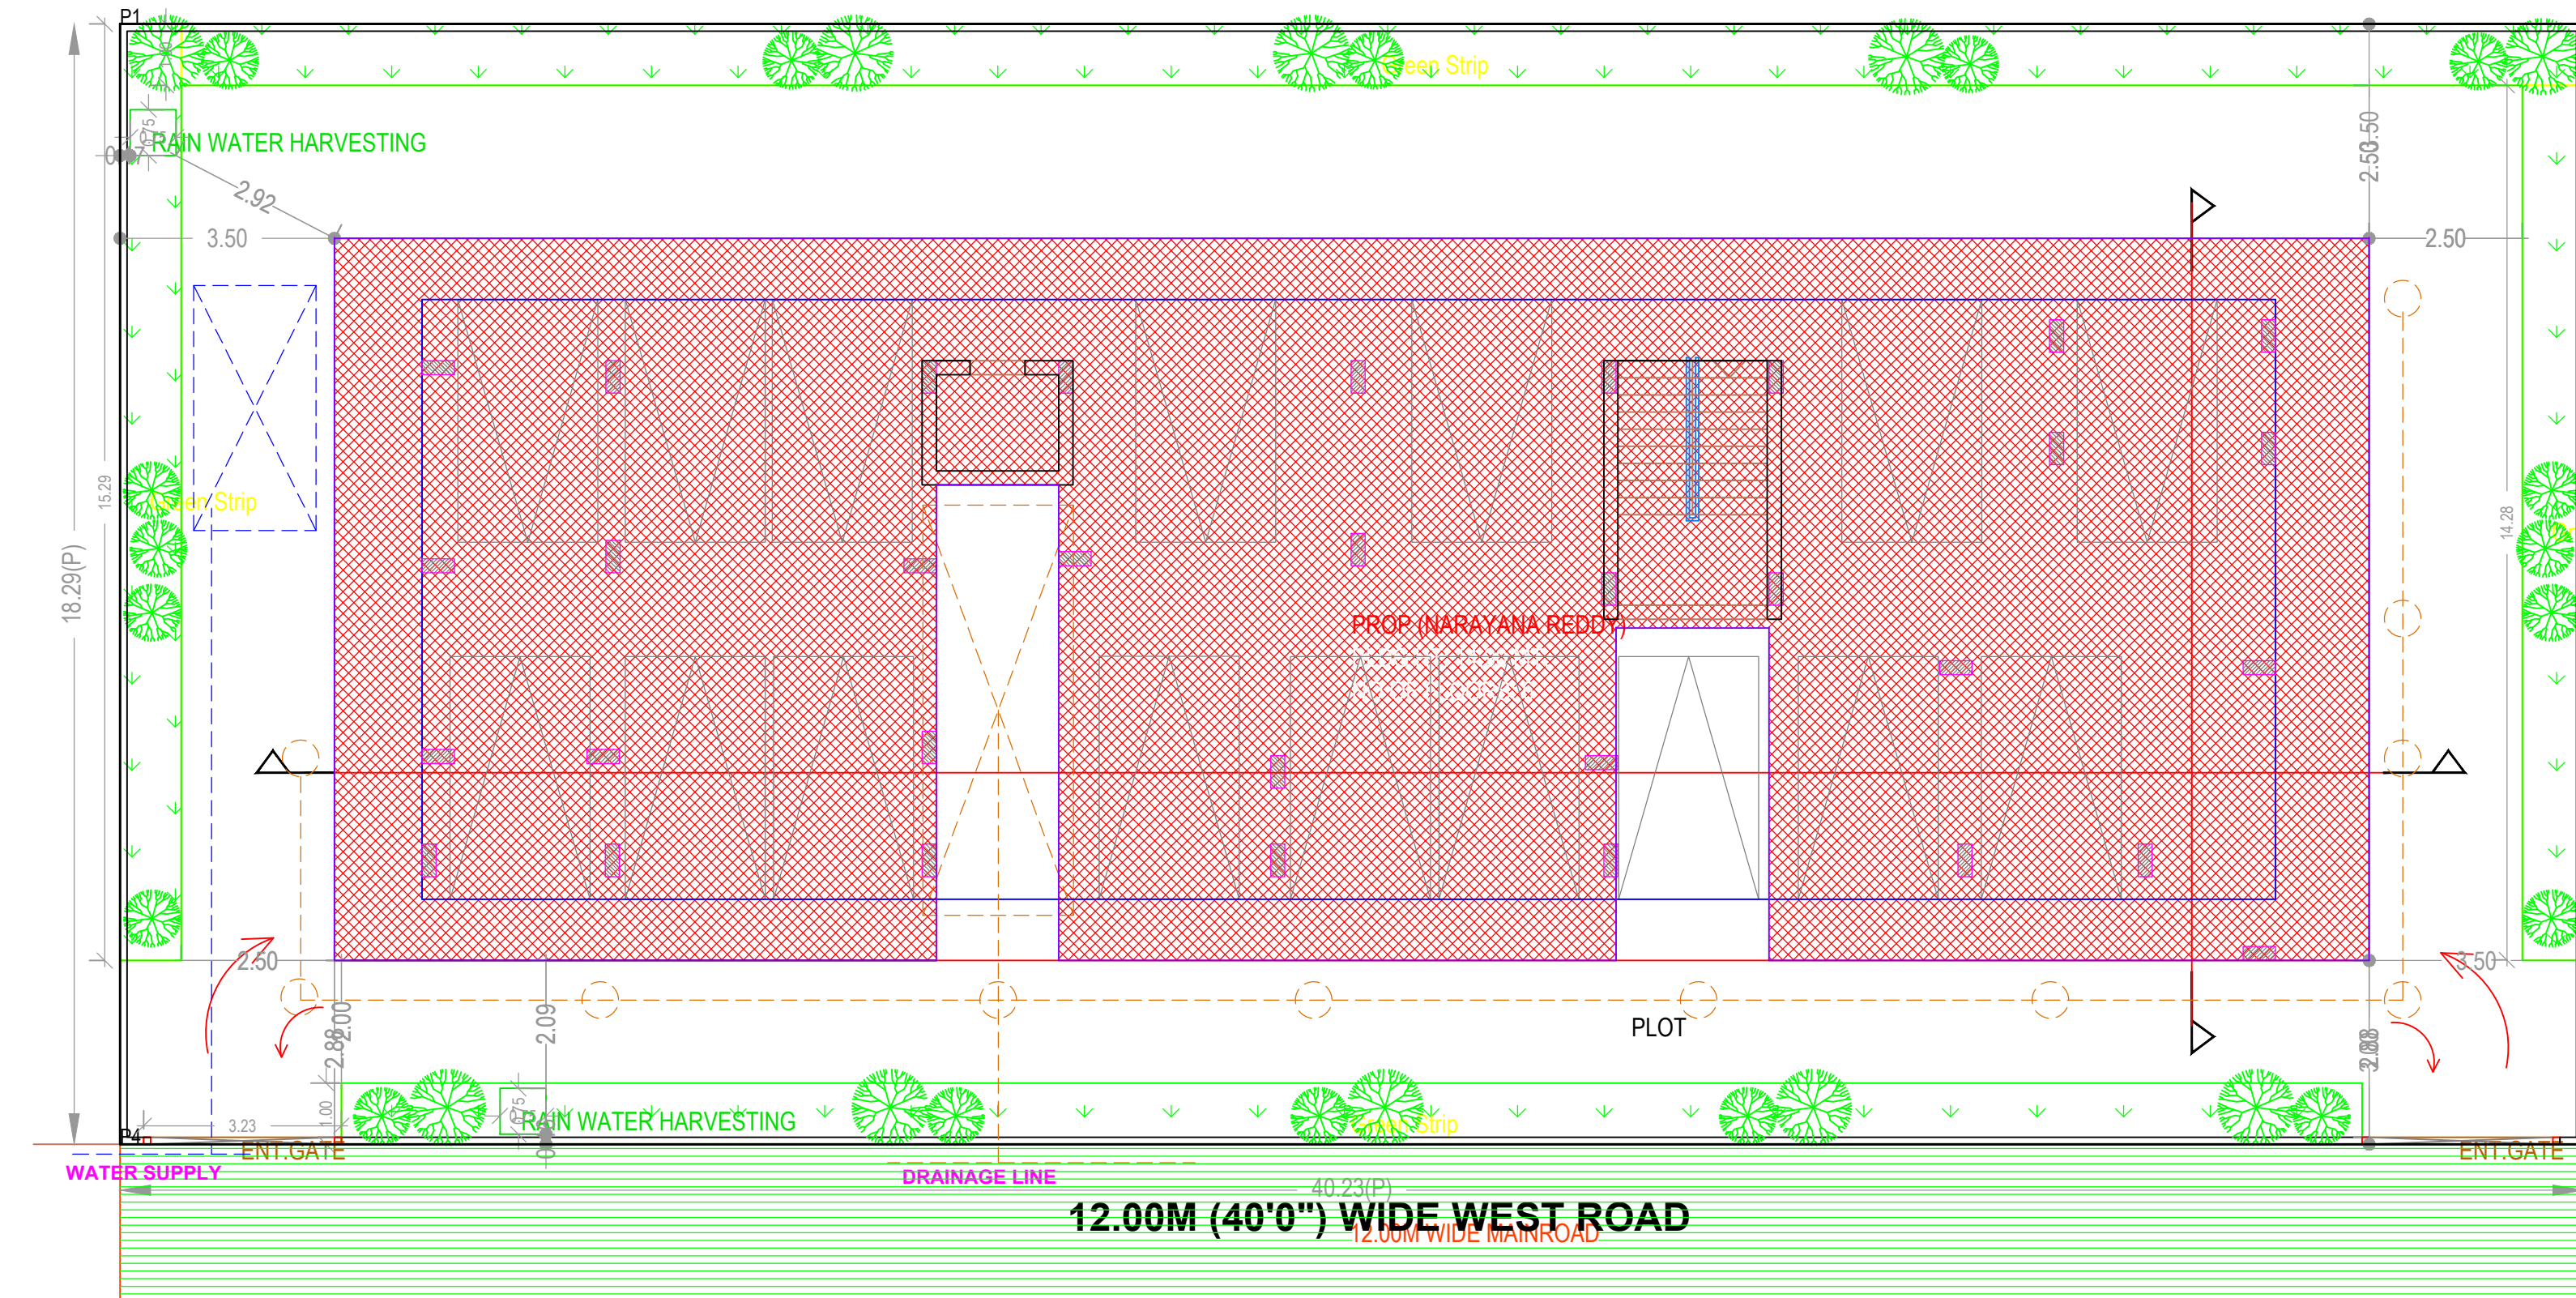
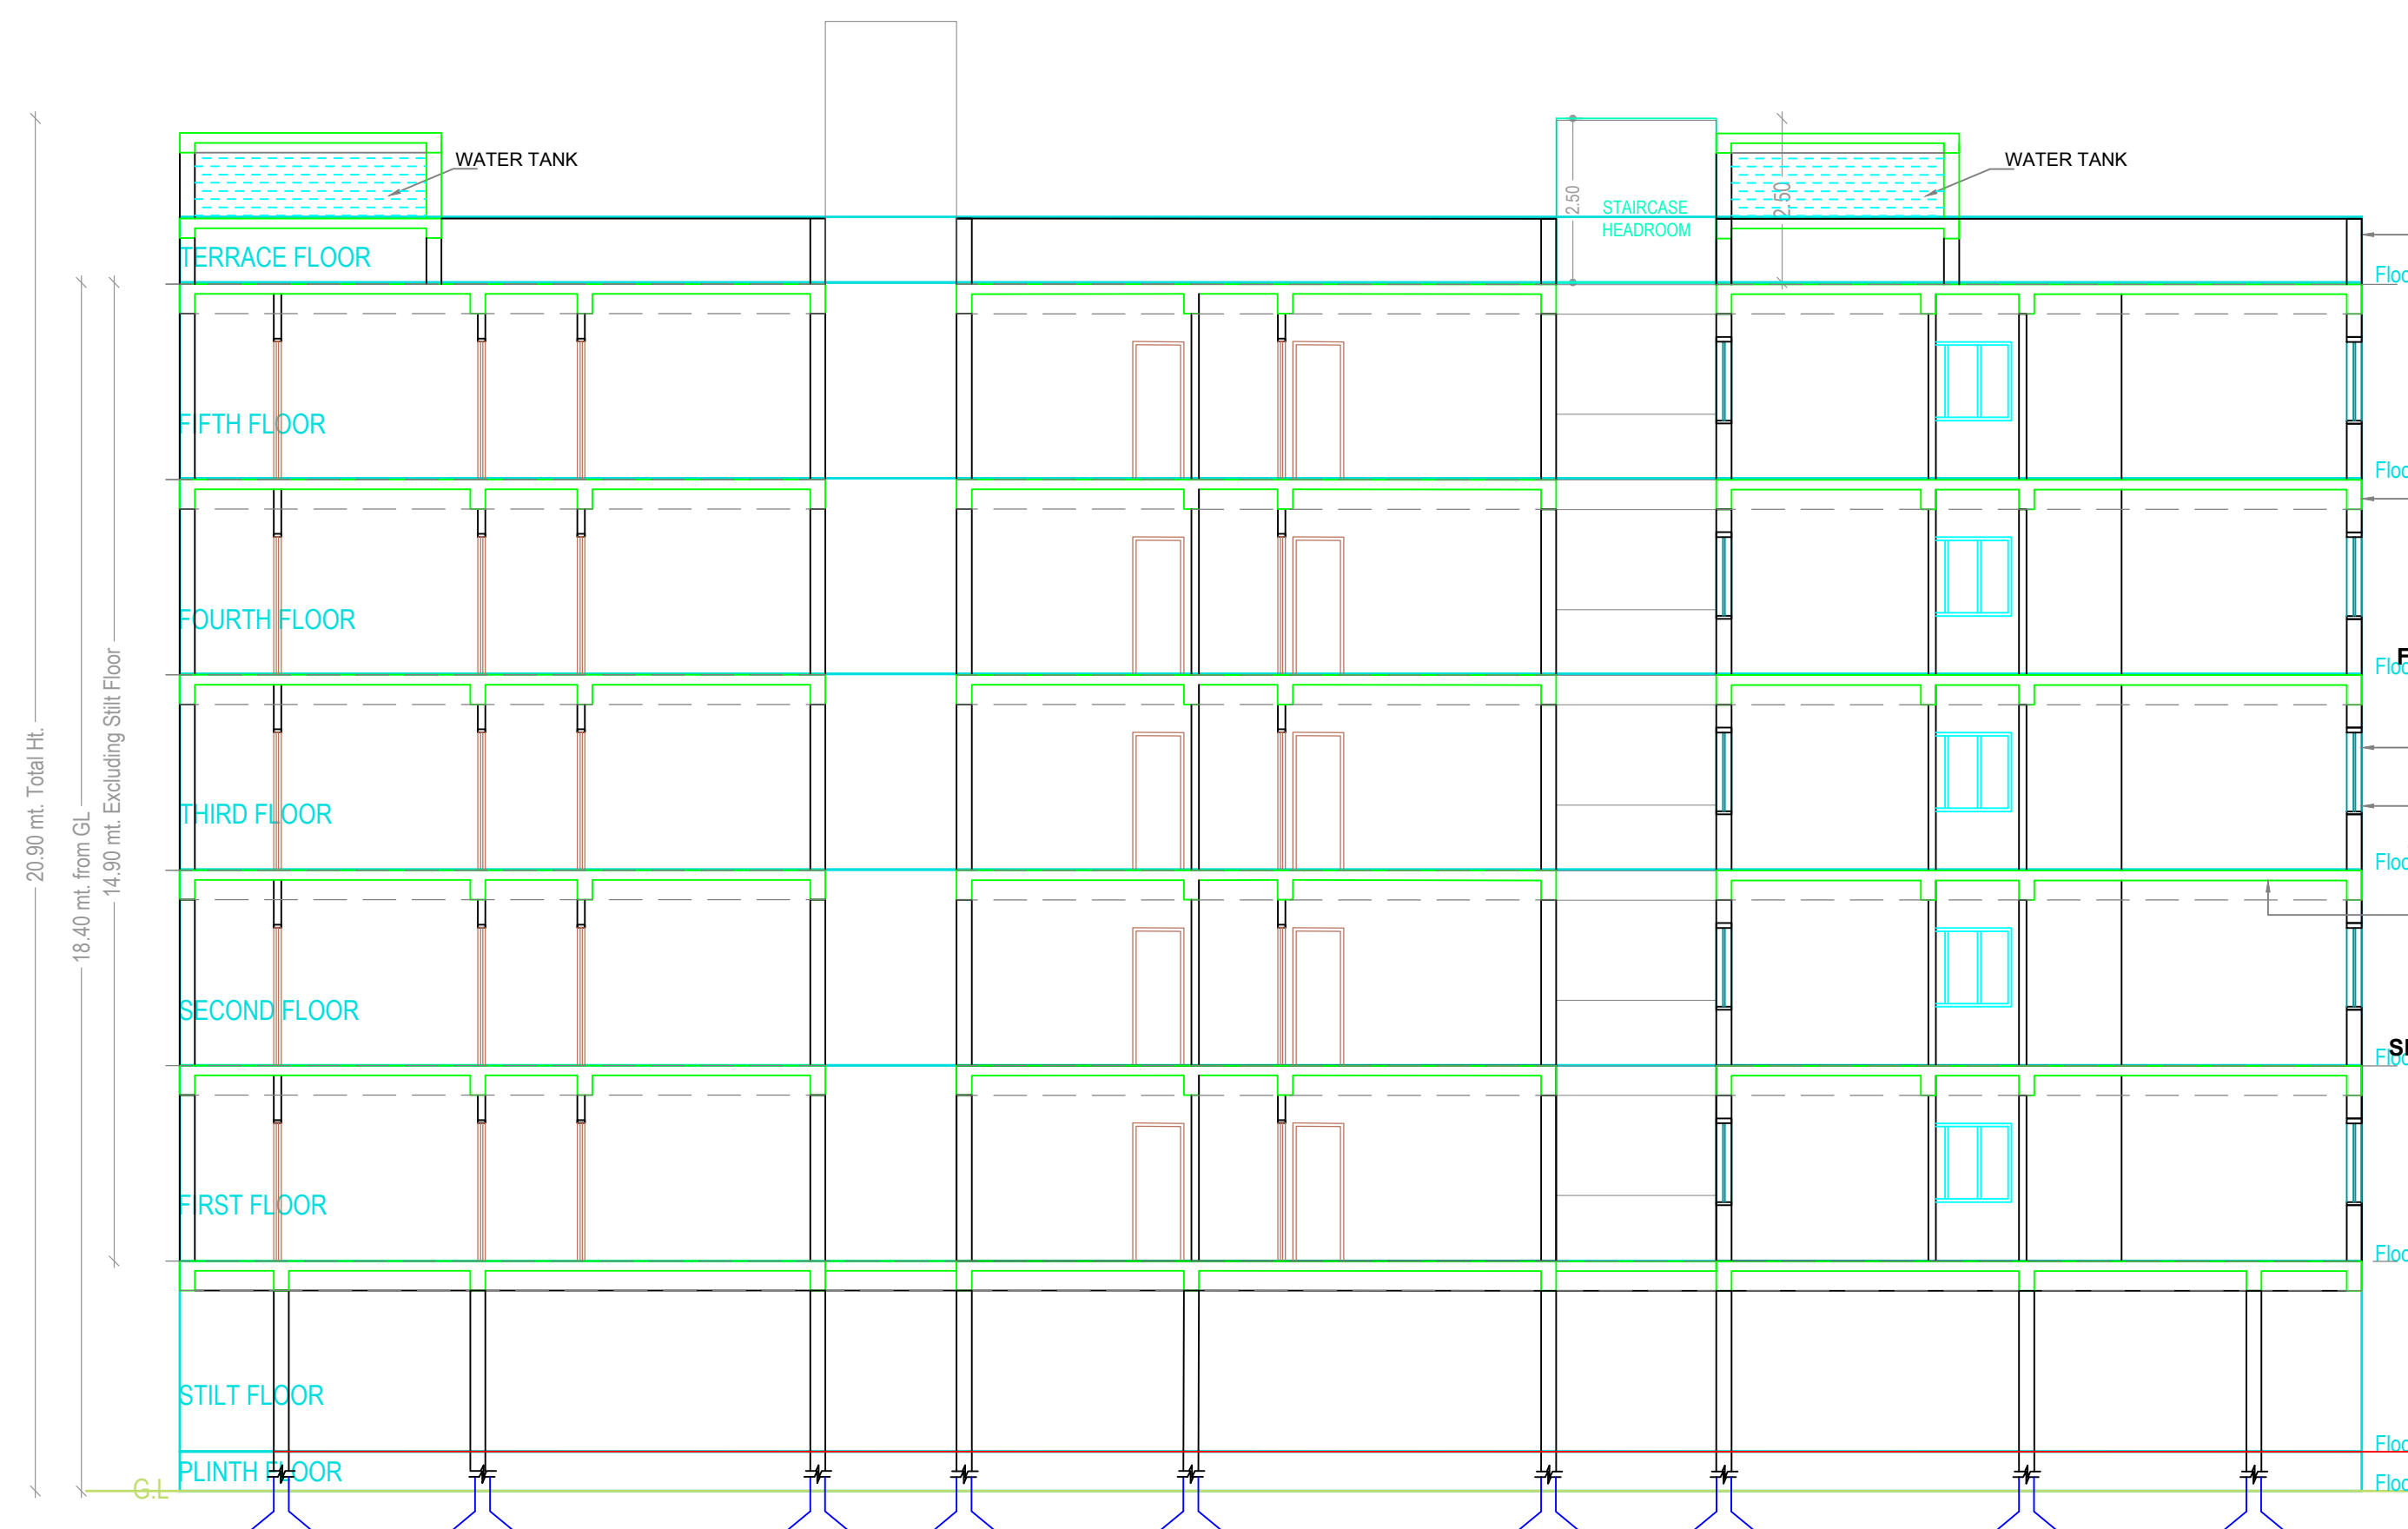
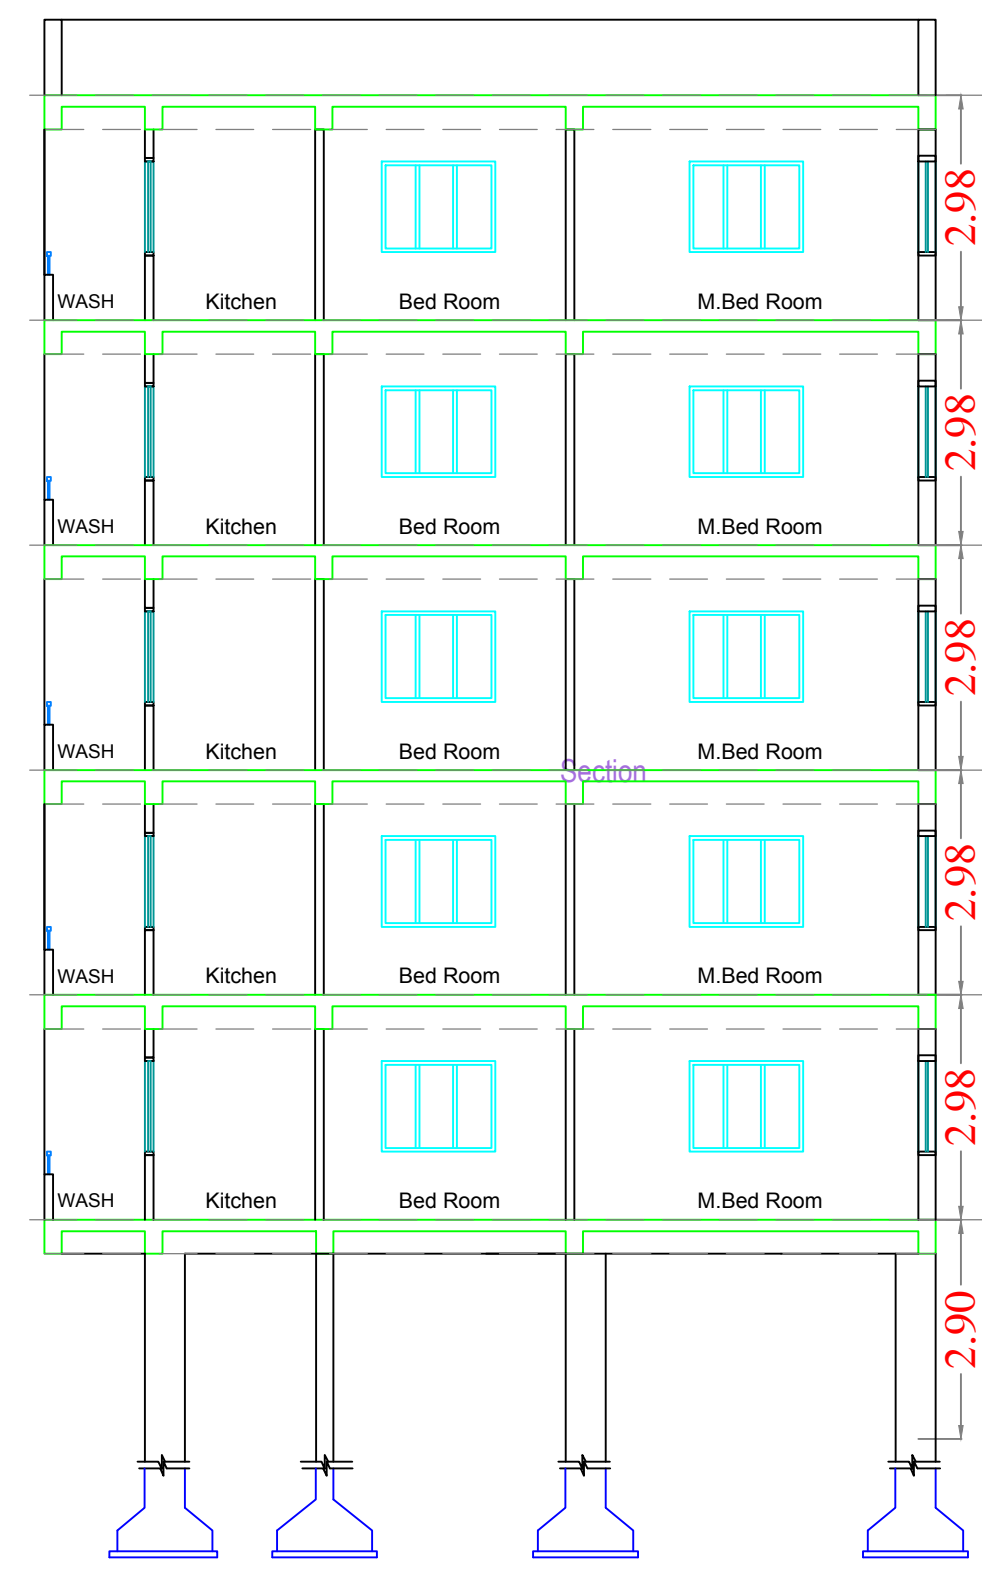
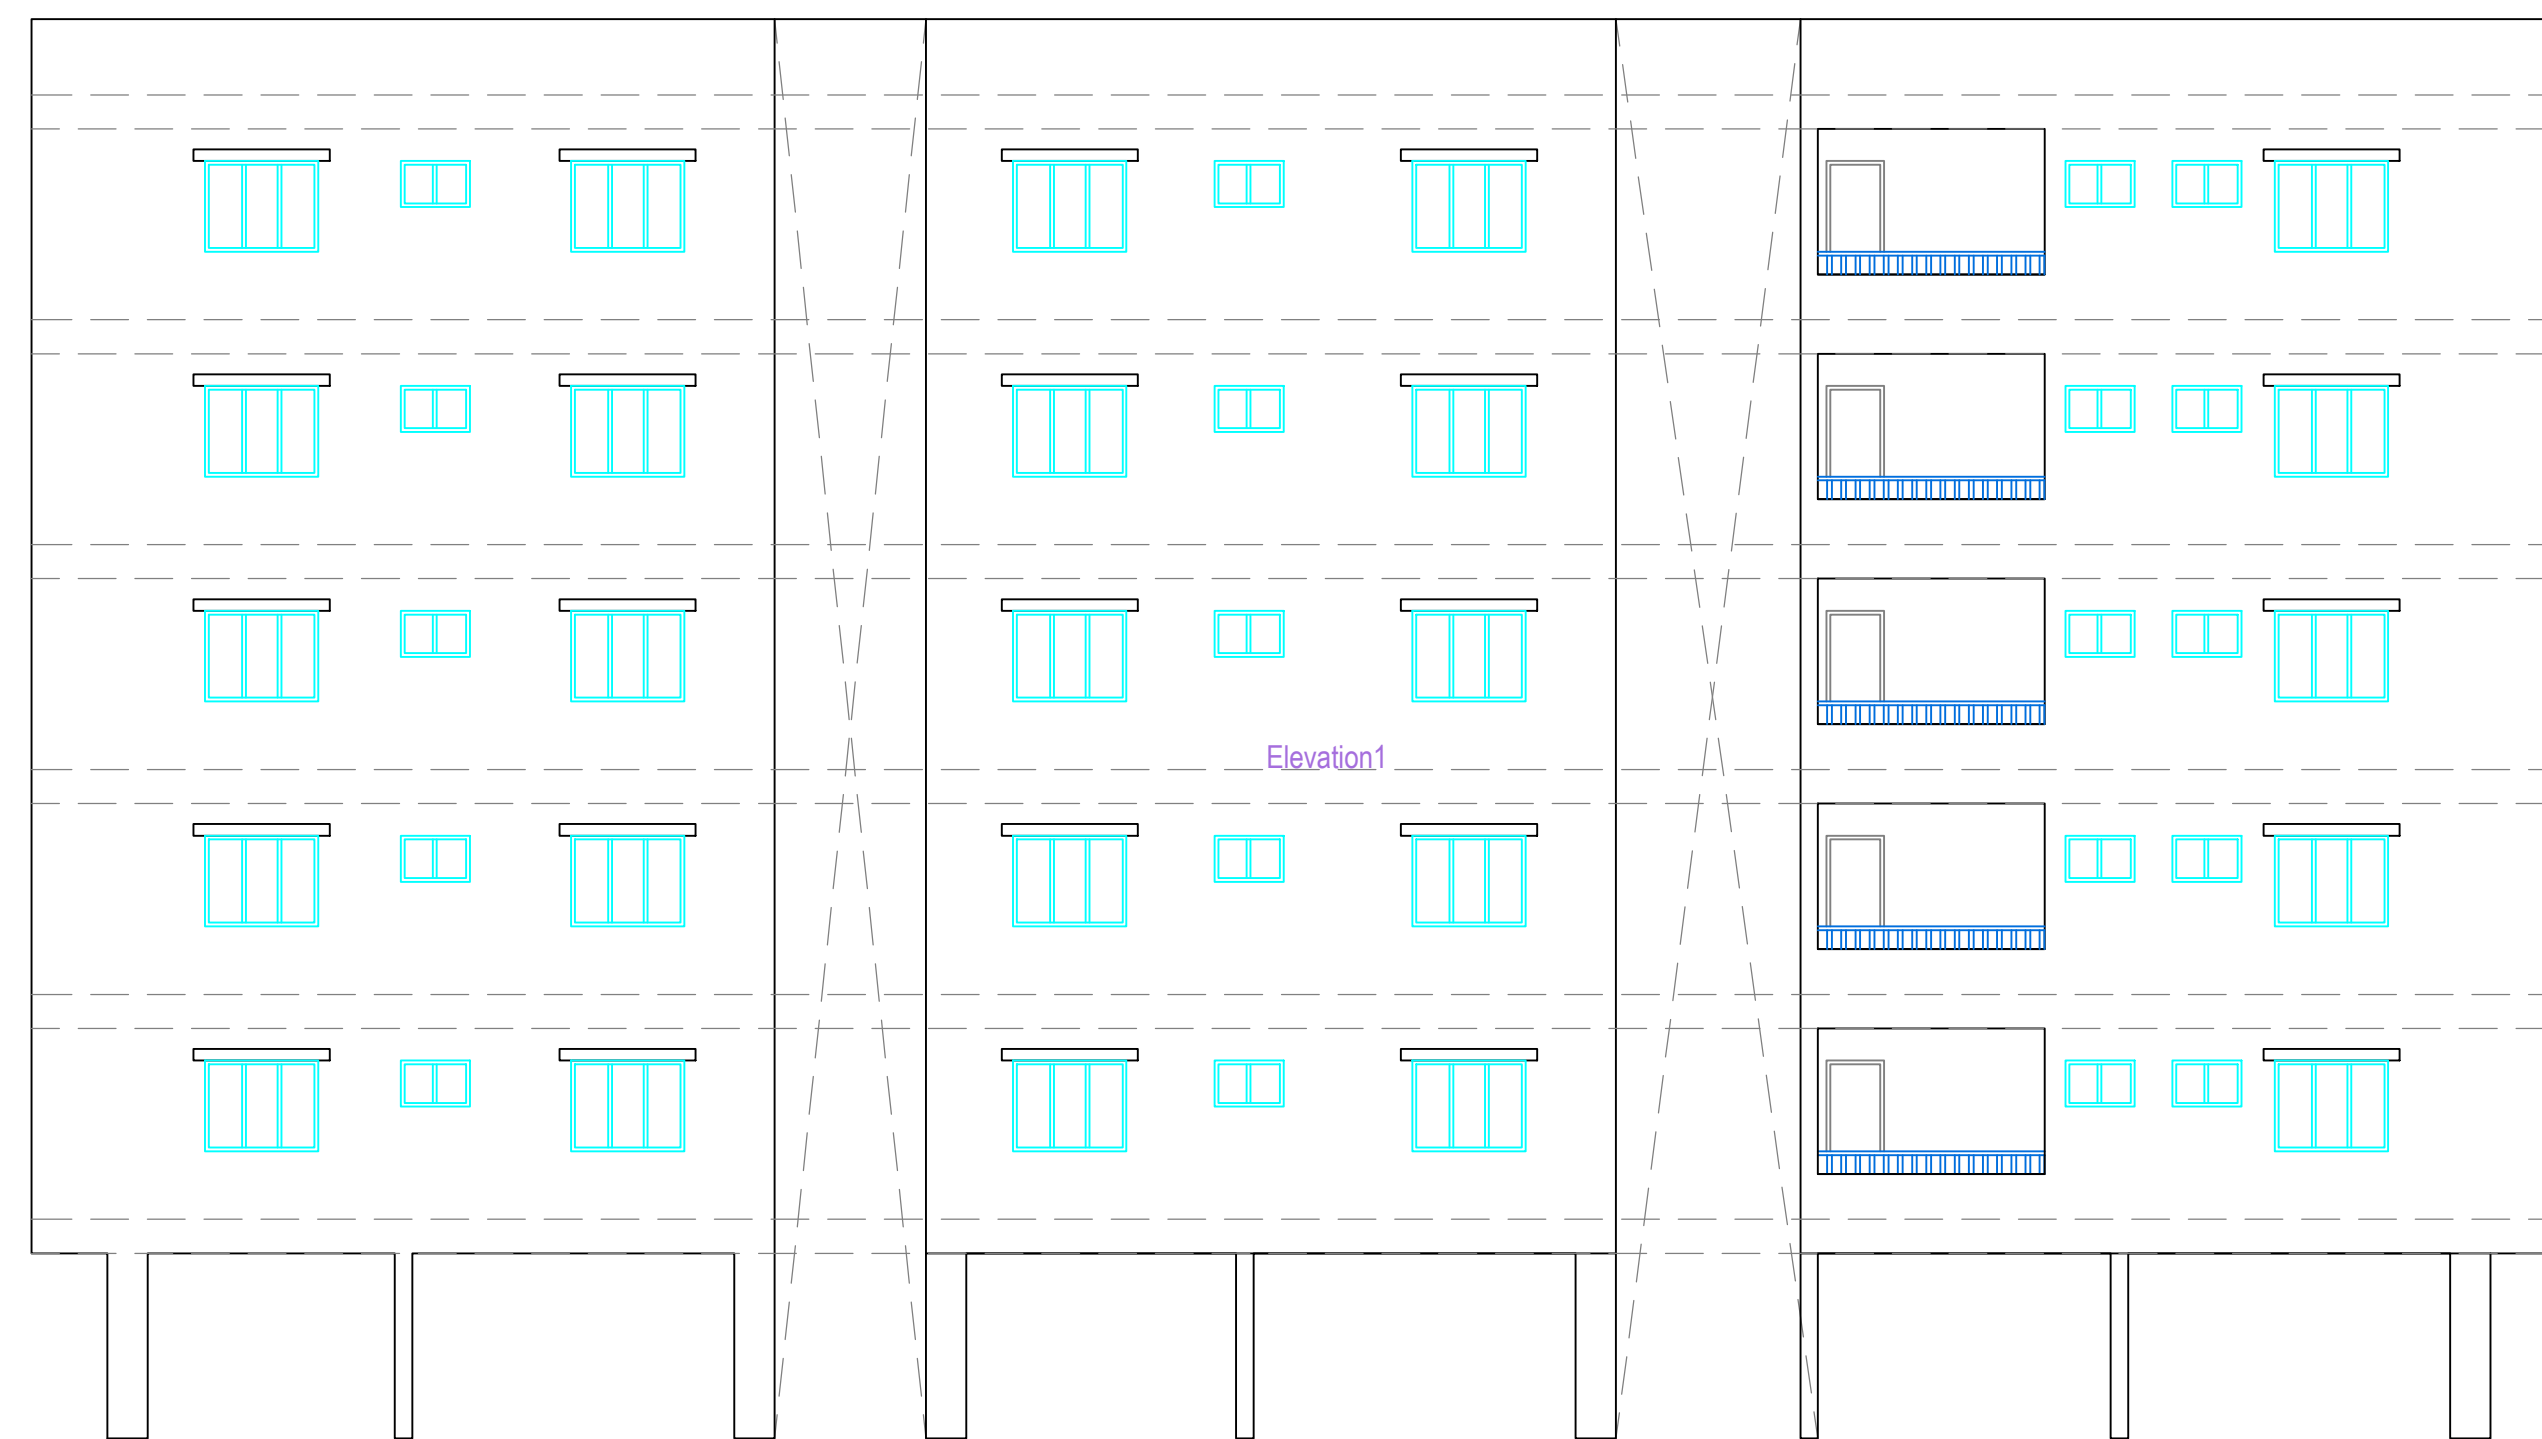
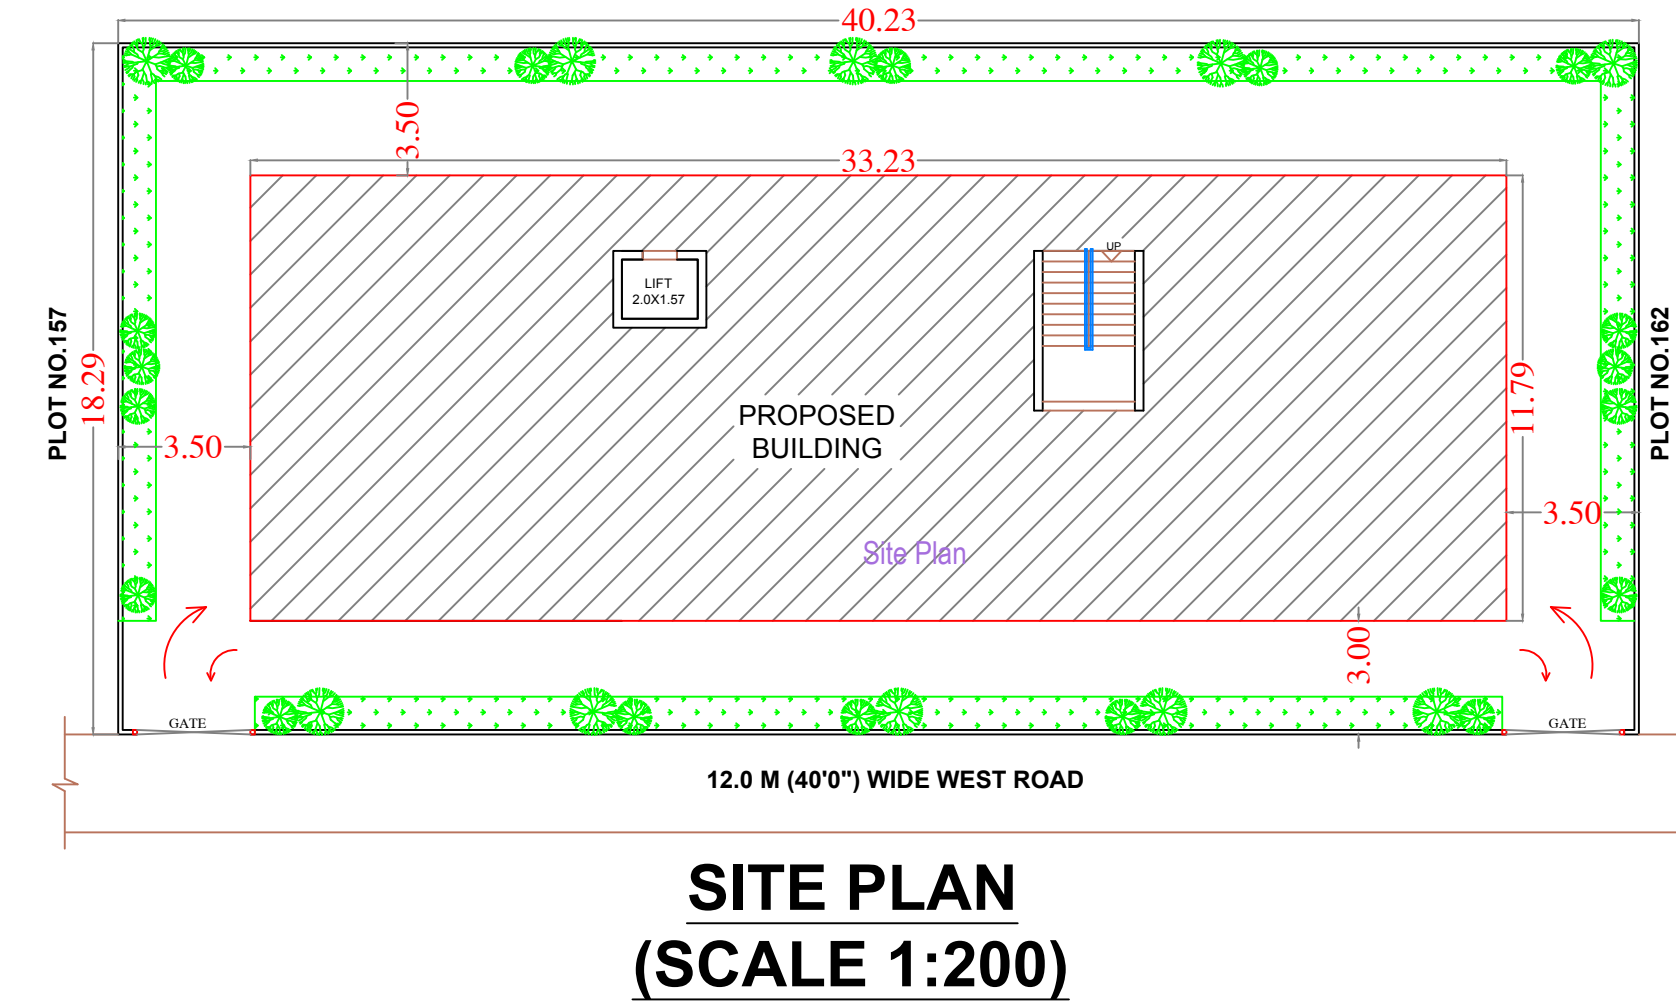
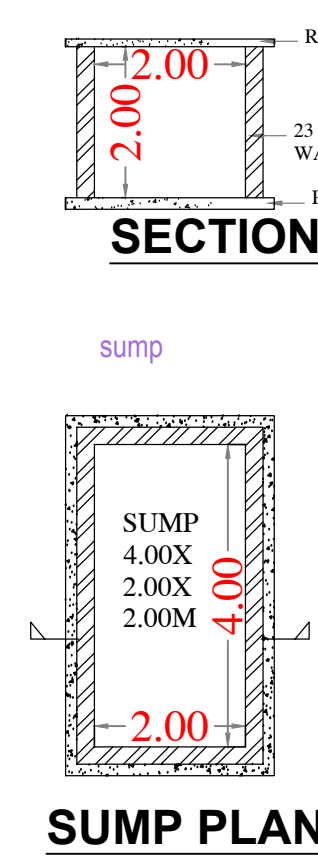
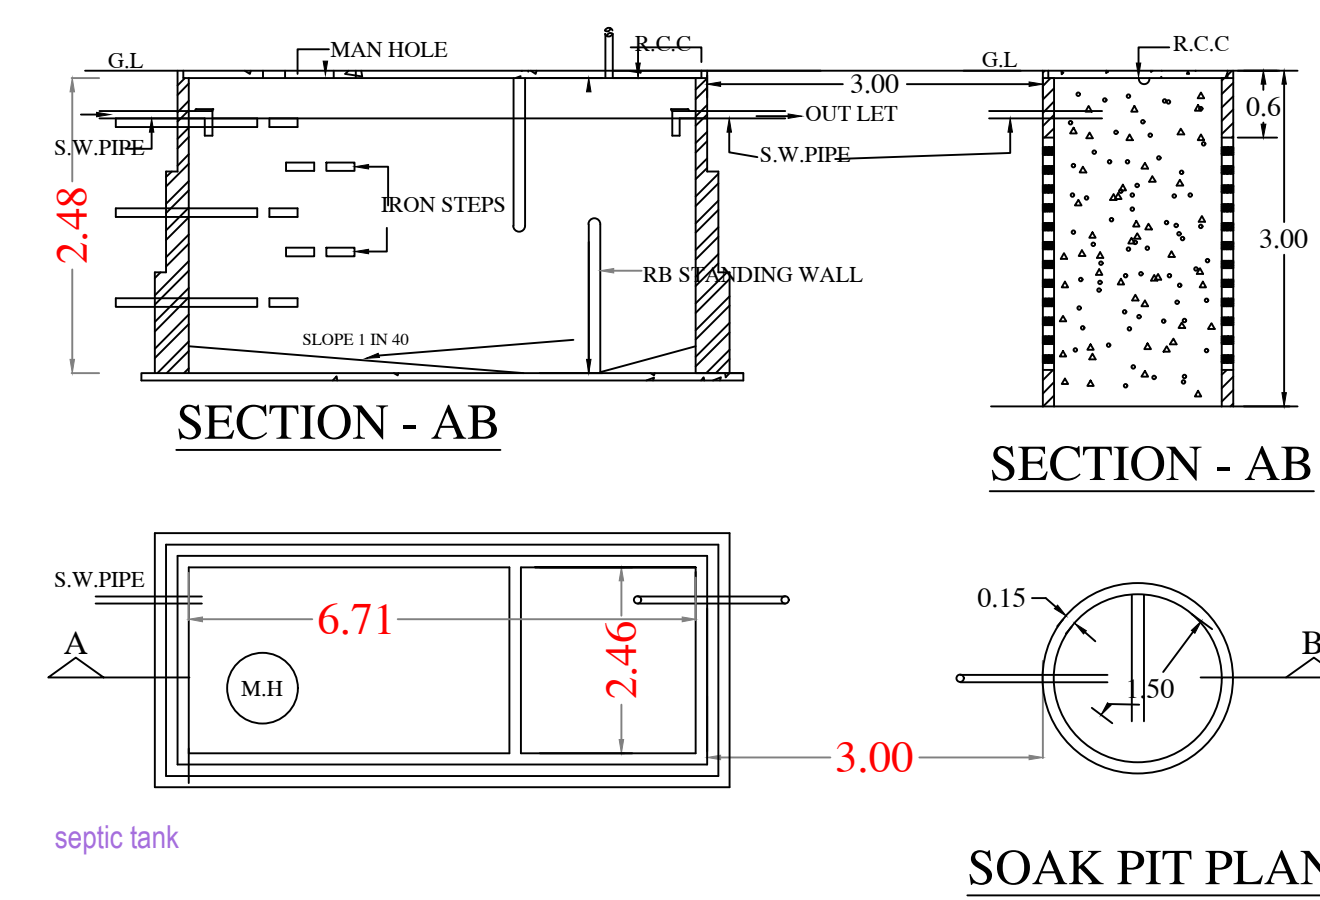
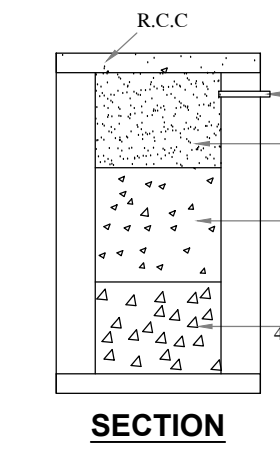
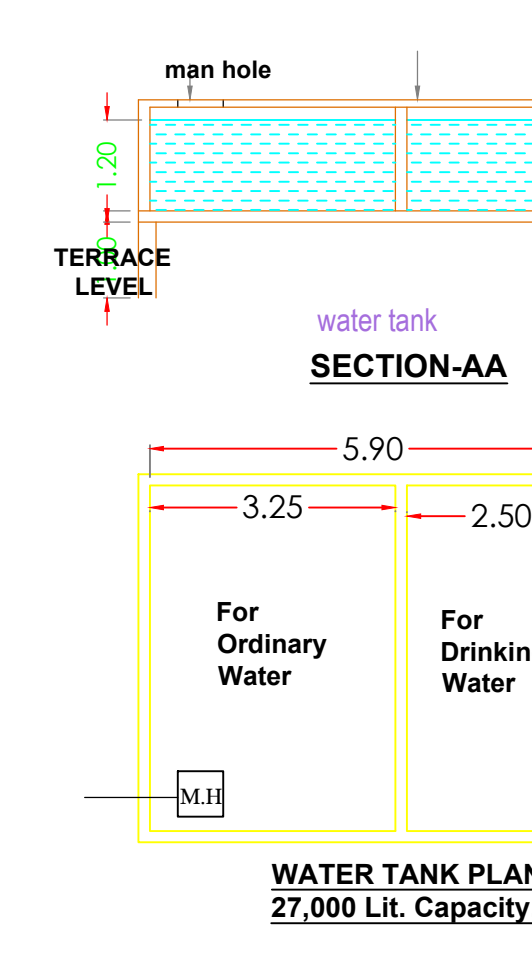
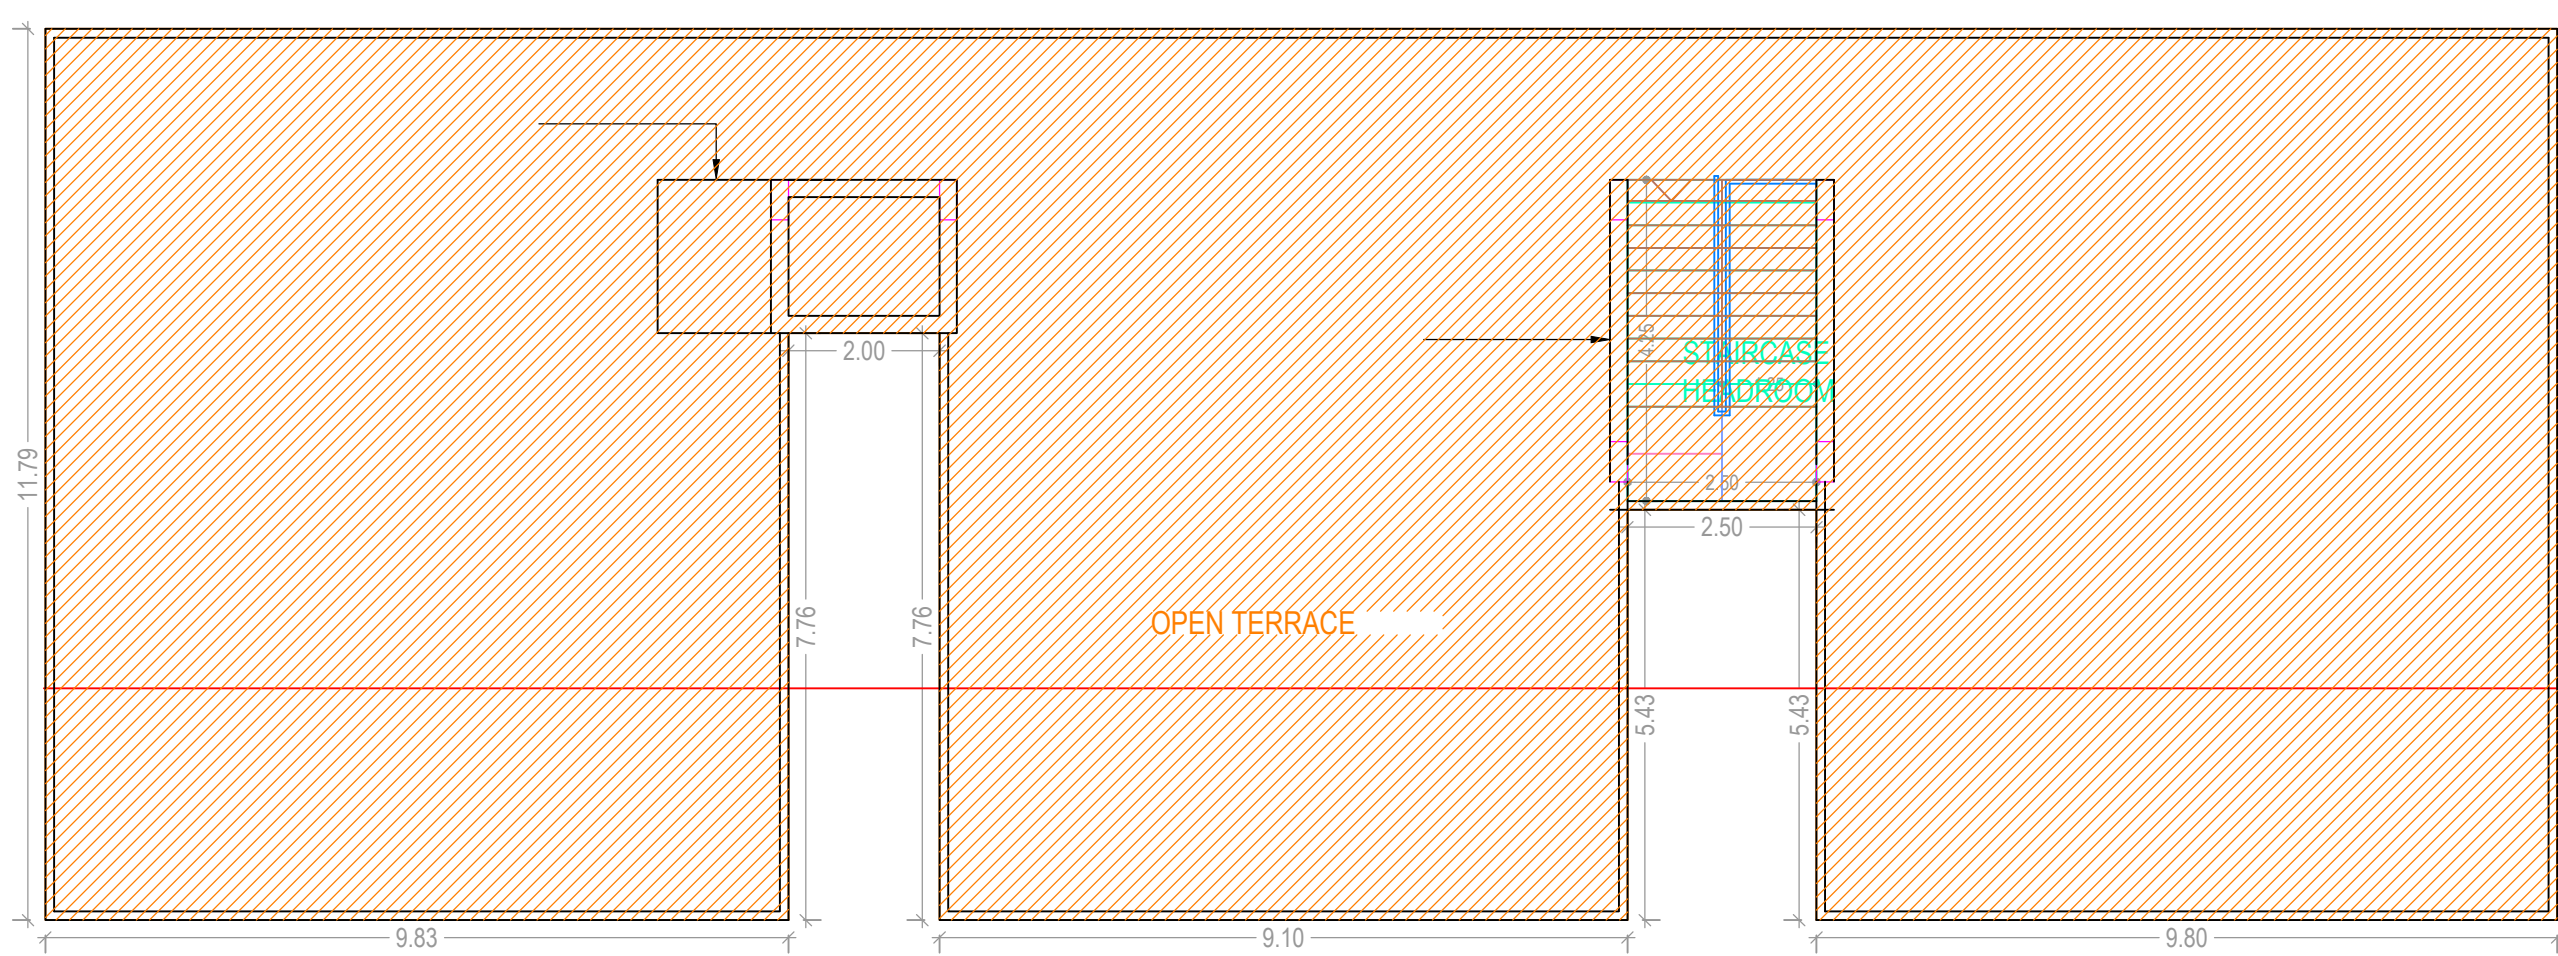
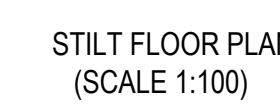
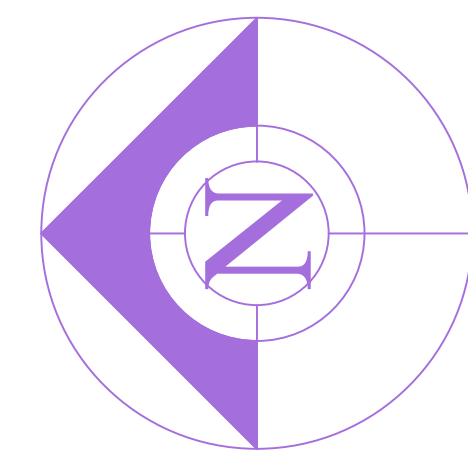
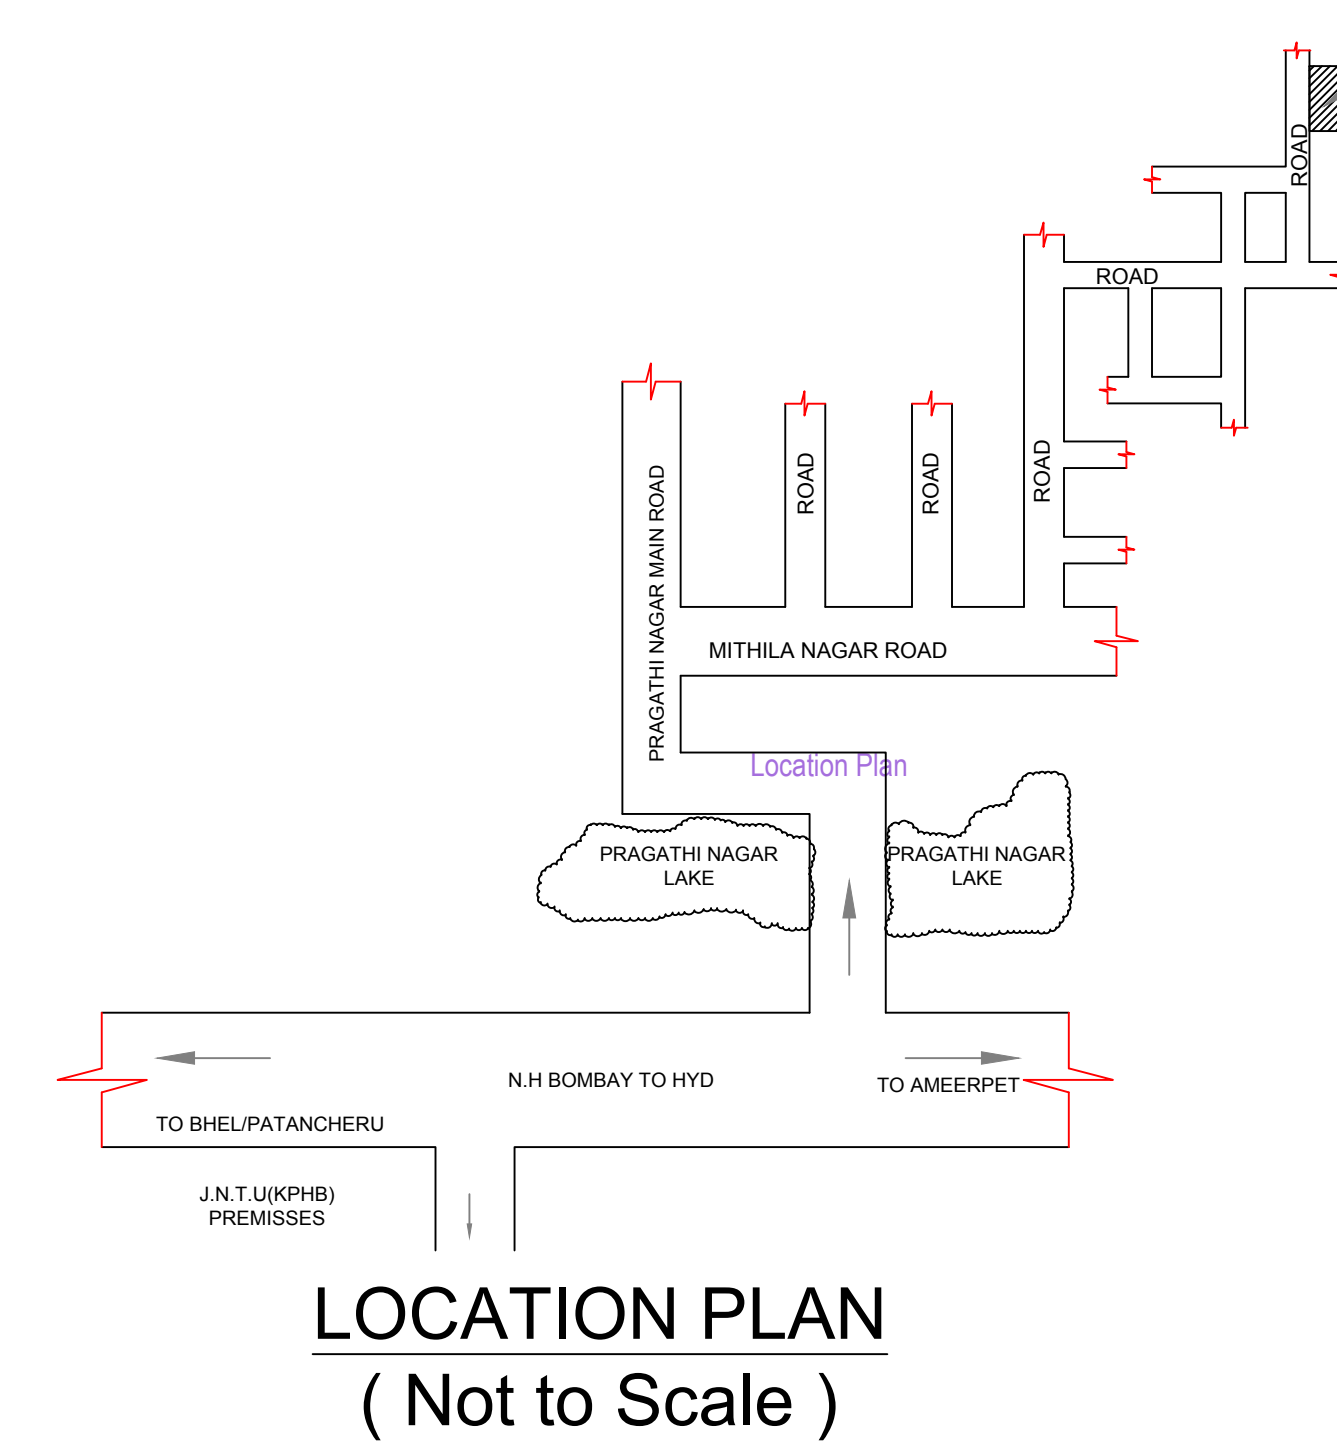
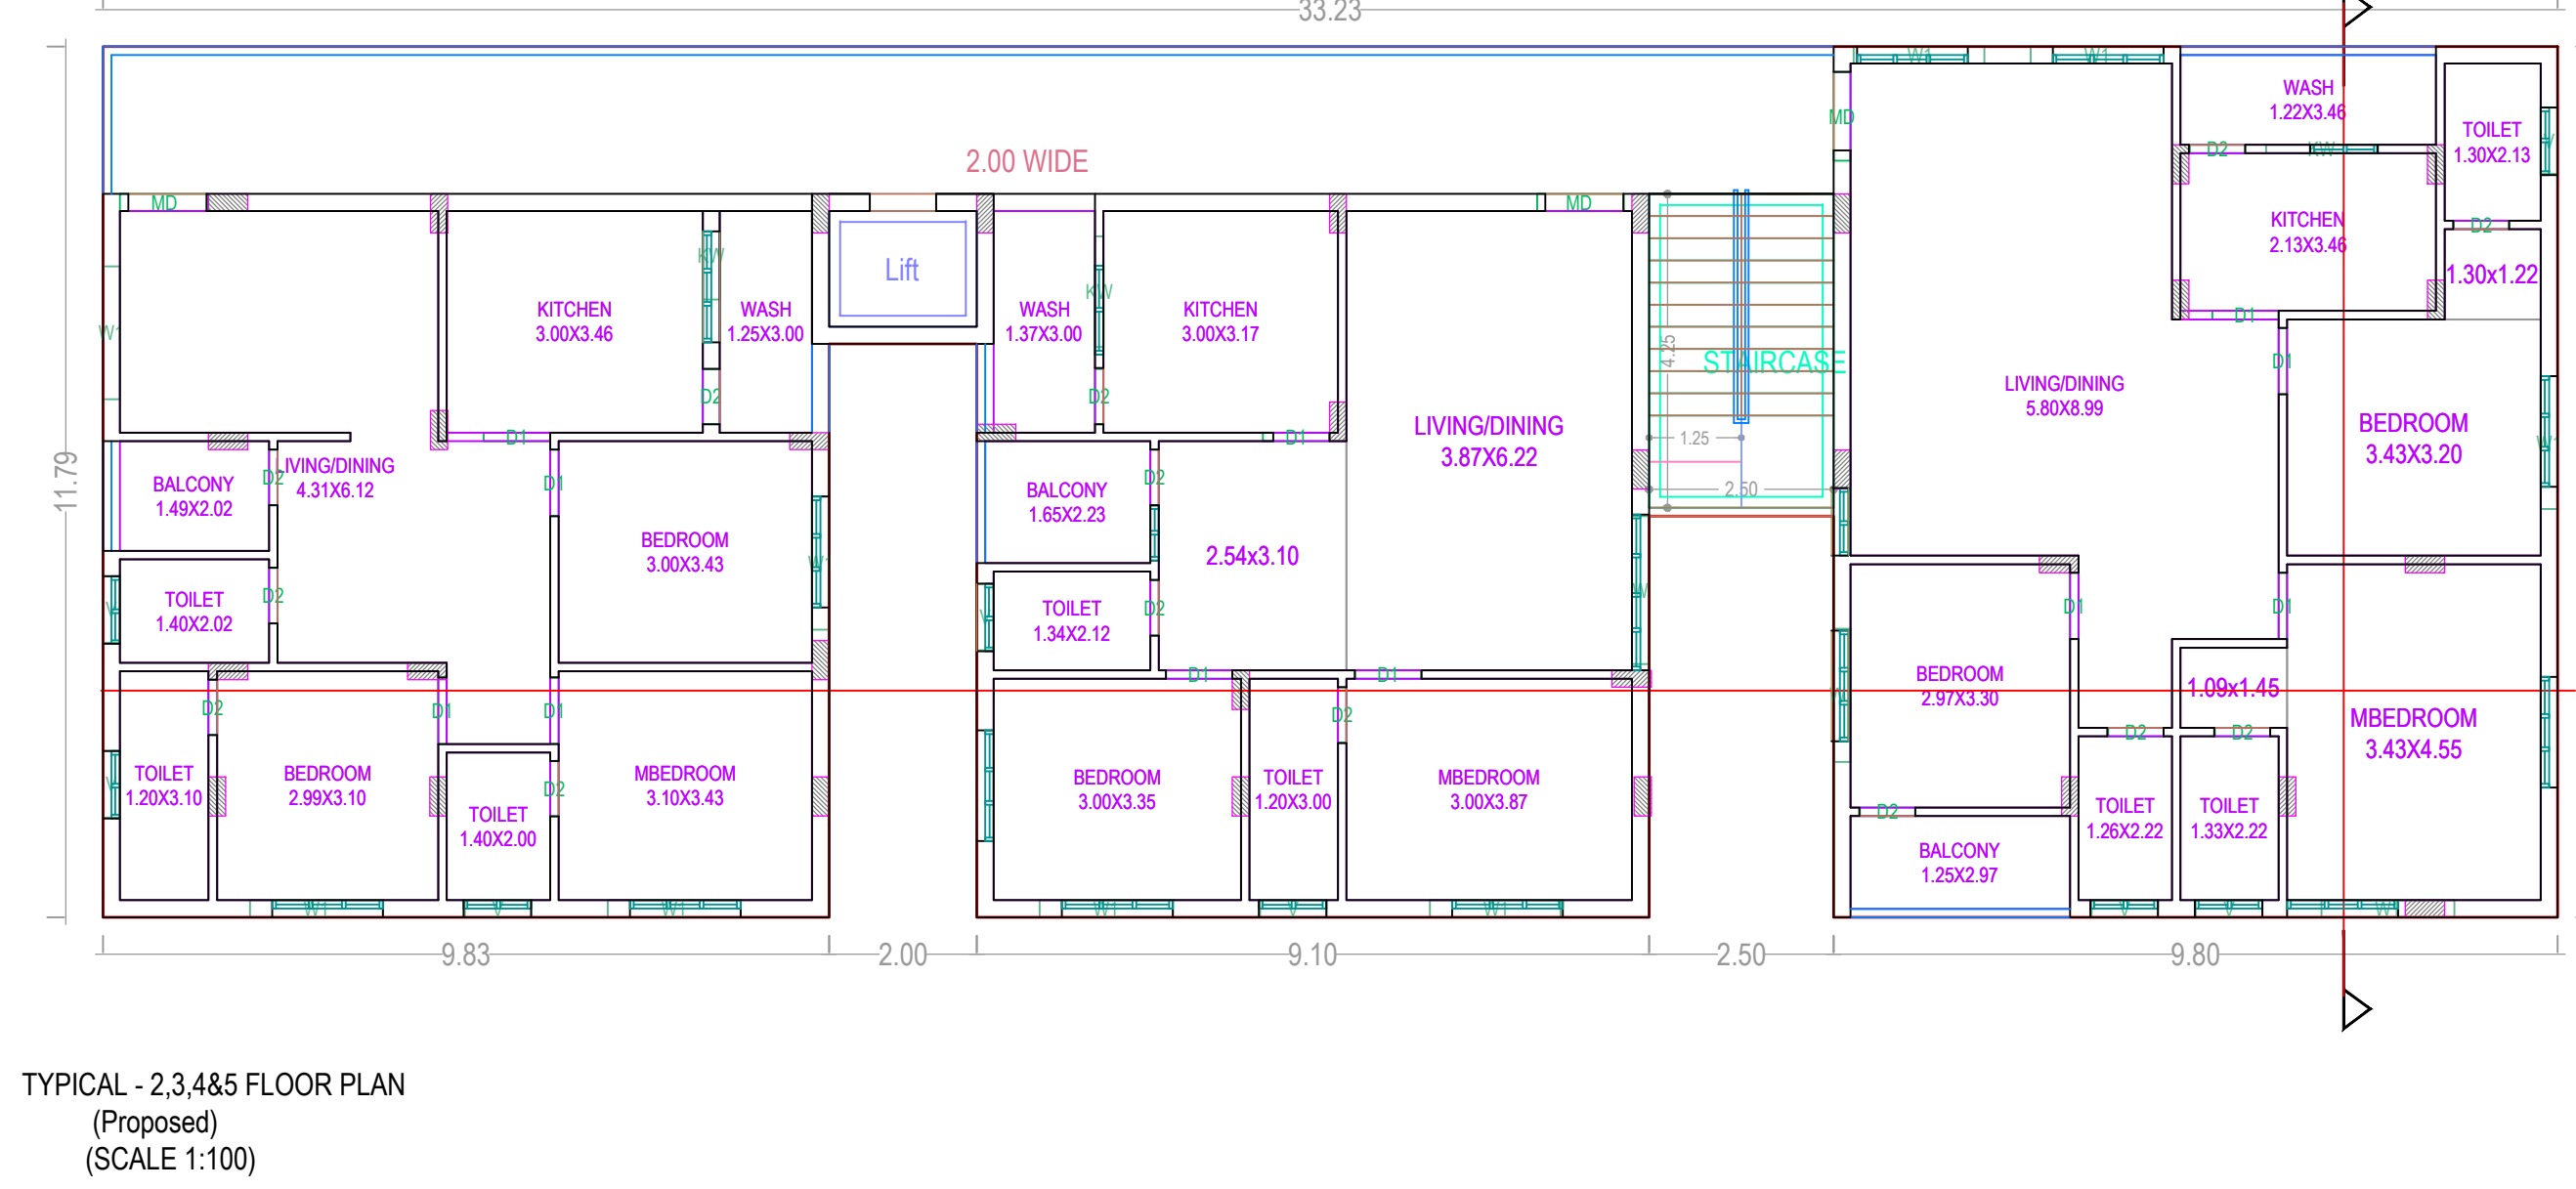
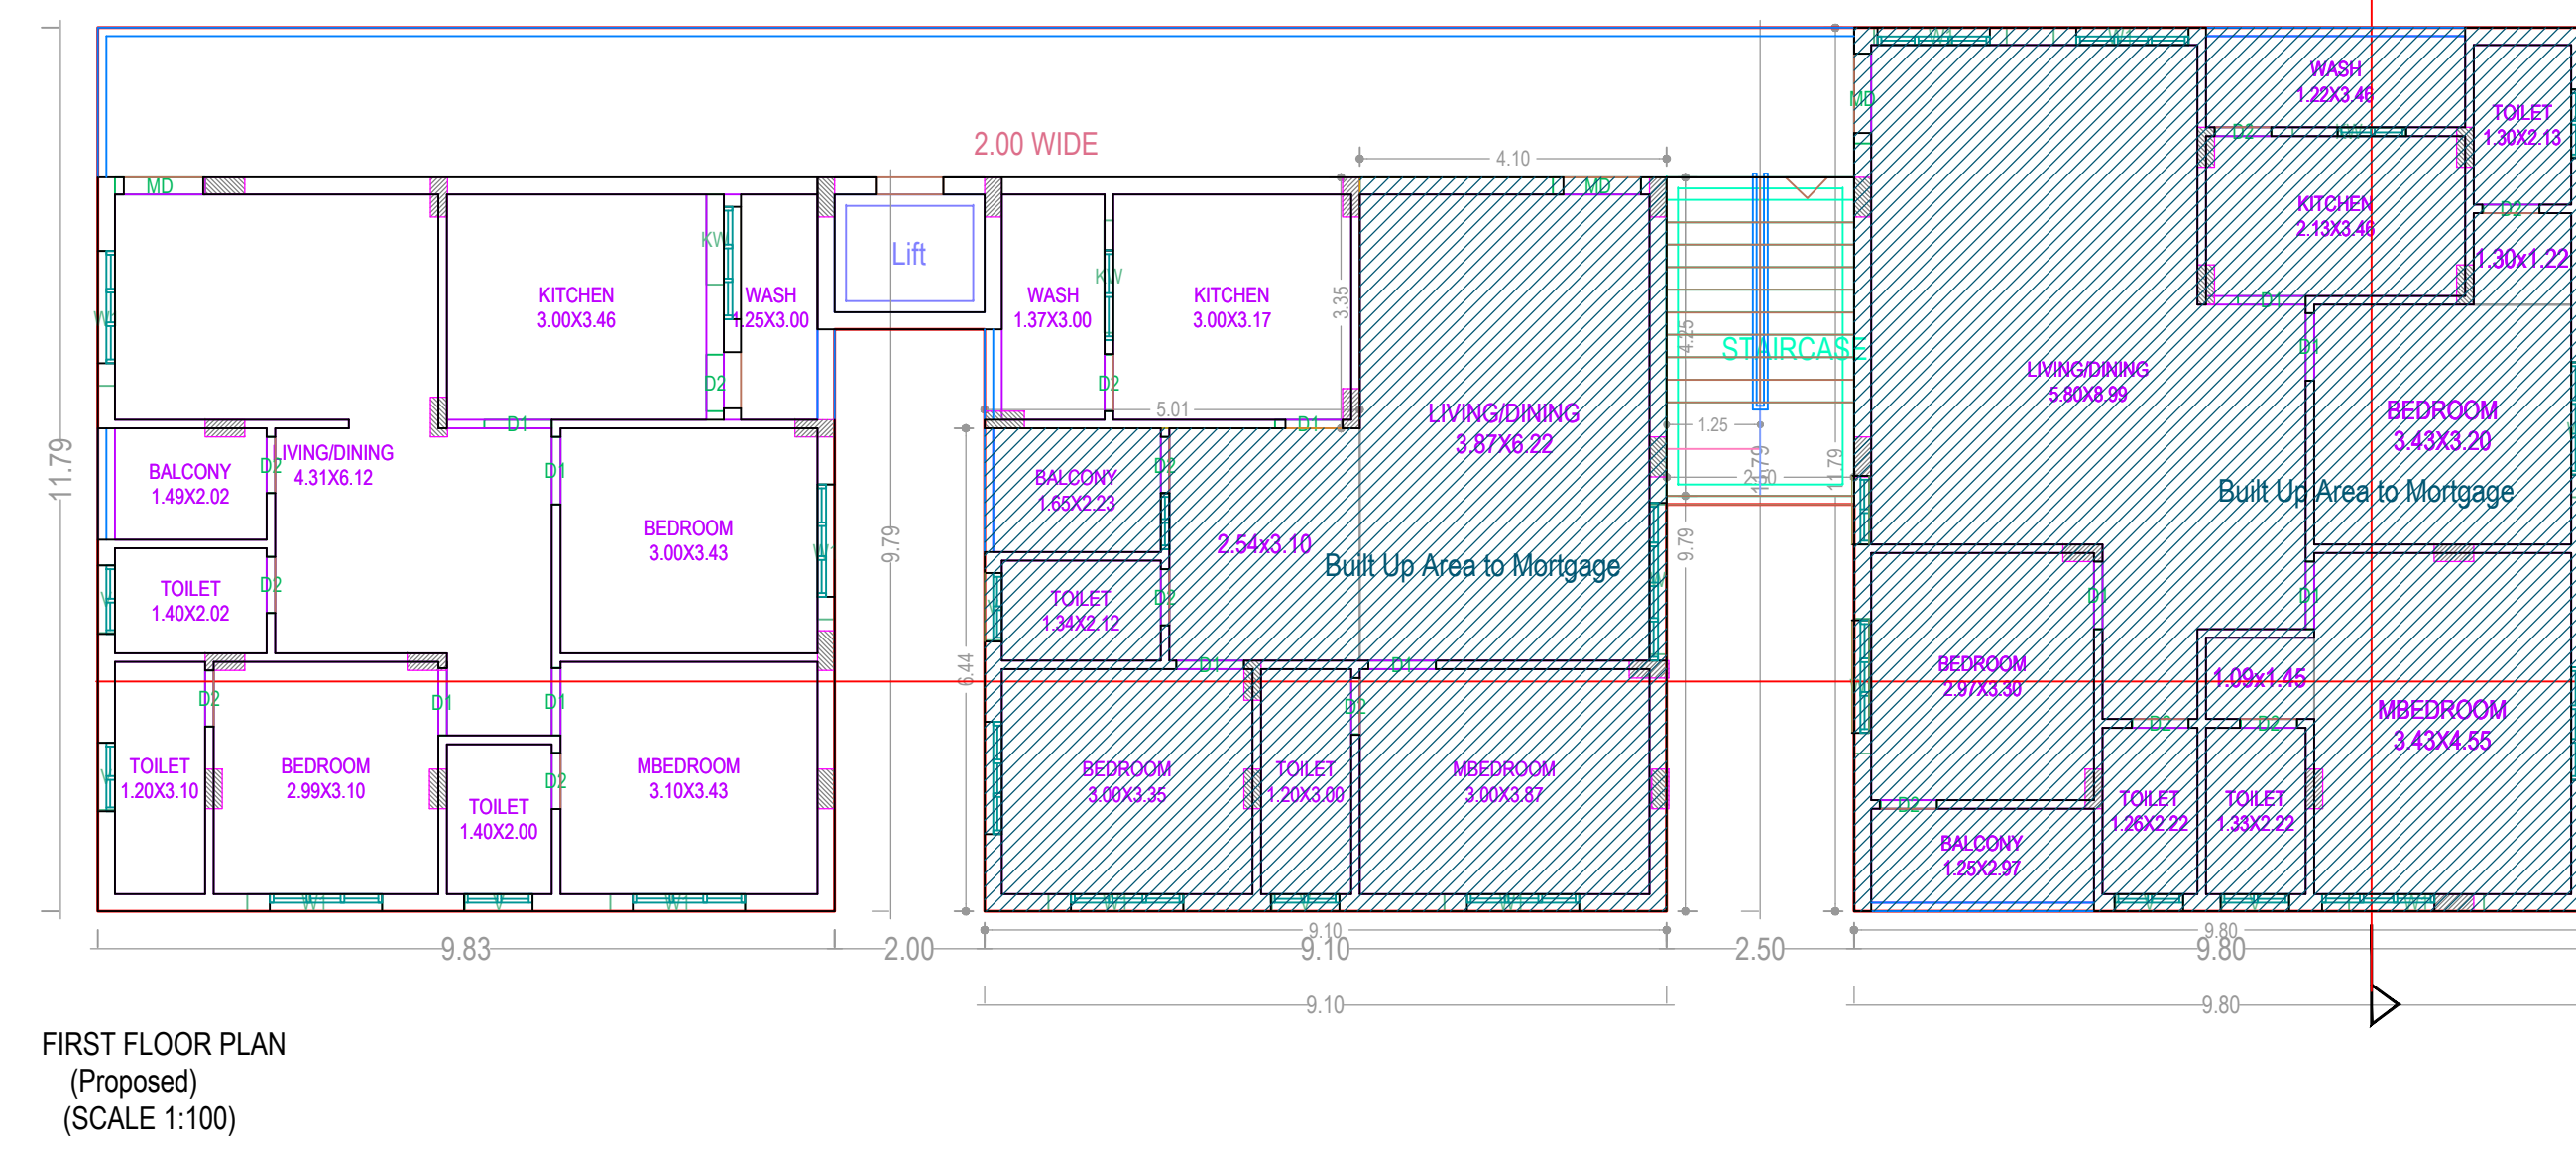


[illegible]

AREA		Legend (in Acres)	
PROJECT DETAILS			
Permit No.	21090999970	Plot Use	Residential
Project Type	Building Permits	Plot Subtype	Residential
Notice of Development	New	Prohibited/Religious/Political/Reserve	0
Sublocation	North Zone / Approved Layouts	Land Use Zone	Residential
City Name	Cashimere	Land Use Zone	RA
Municipal	QUILBUJAUR	Abating Road Width	12.00
		Plot No.	158-159-160-161
		Survey No.	33875-132-160
		North side details	PILOT NO - 137
		South side details	PILOT NO- 162
		East side details	CTS NO
		West side details	ROAD WIDTH
AREA DETAILS :			
AREA OF PLOT (Minimum)	(A)		50 SQ.M
NET AREA OF PLOT	(A-Occupies)		
Vacant Plot Area			373
COVERAGE			
Proposed Coverage Area (49.1%)			362
Net BUA	Residential Net BUA		363
BUILT UP AREA			
			2581
			2068
MORTGAGE AREA			
	EXTRA INSTALMENT MORTGAGE AREA		187
Proposed Number of Plots/ings			

COLOR INDEX	
PLOT BOUNDARY	
ABUTTING ROAD	
PROPOSED CONSTRUCTION	
COMMON PLOT	
ROAD WIDENING AREA	
EXISTING (To be retained)	
EXISTING (To be demolished)	

OWNER'S NAME AND SIGNATURE
BUILDER'S NAME AND SIGNATURE
ARCHITECT'S NAME AND SIGNATURE
STRUCTURAL ENGINEER'S NAME AND SIGNATURE

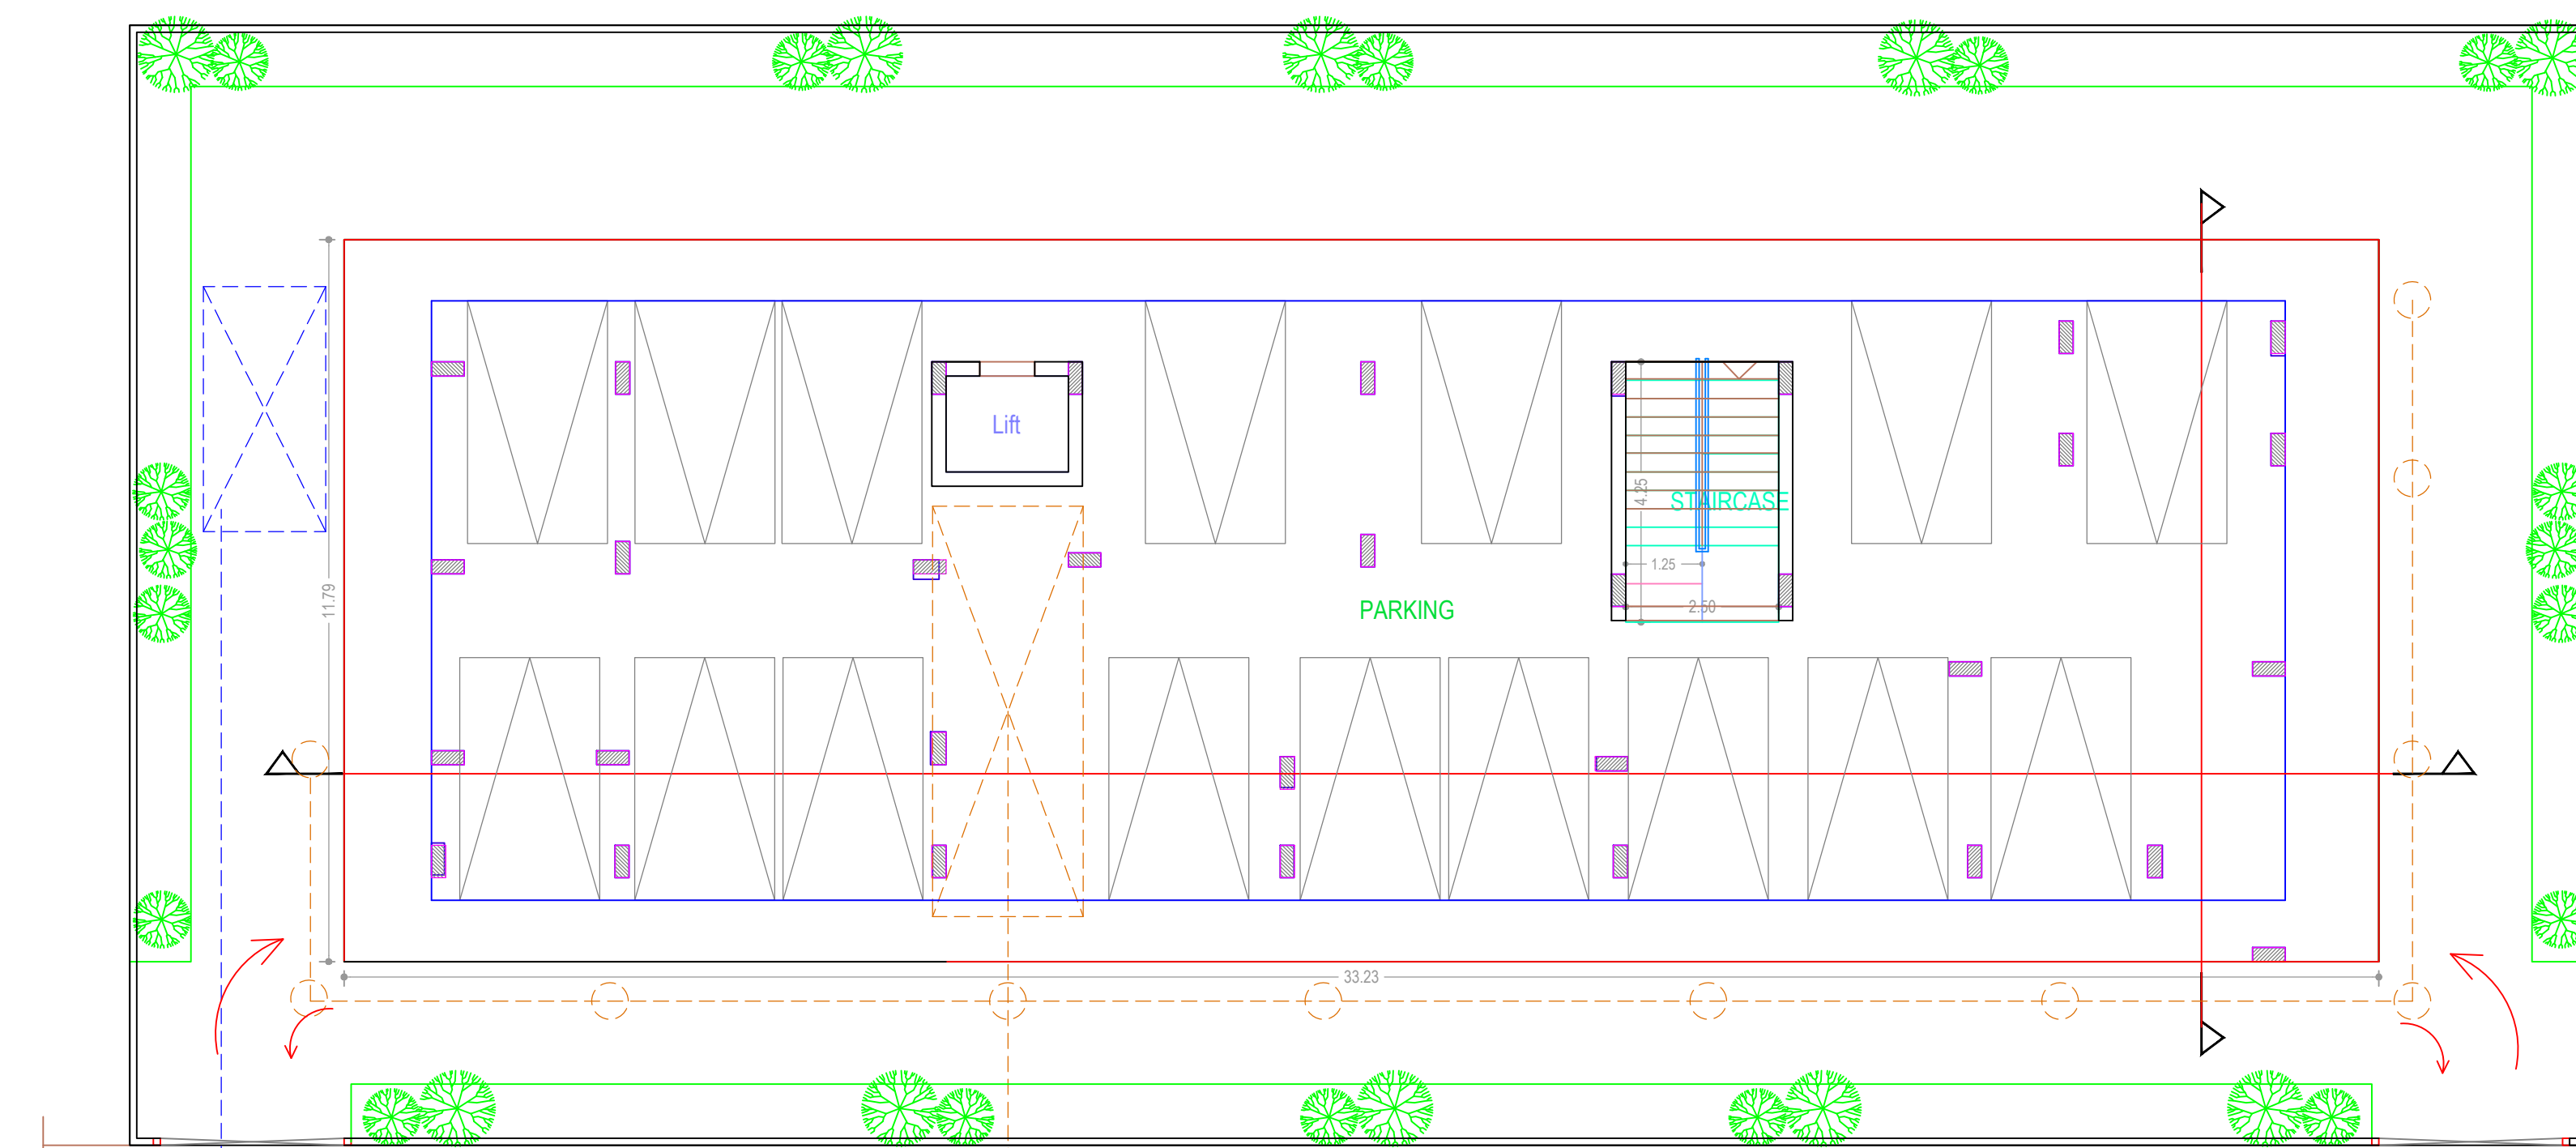

SCHEDULE OF JOINERY:				
BUILDING NAME	NAME	LENGTH	HEIGHT	NOS.
PROP /NARAYANA REDDY)	D1	2.75	2.10	10
PROP /NARAYANA REDDY)	D1	0.9	2.10	05
PROP /NARAYANA REDDY)	MD	1.17	2.10	05
PROP /NARAYANA REDDY)	MD	1.20	2.10	10

SCHEDULE OF JOINERY:				
BUILDING NAME	NAME	LENGTH	HEIGHT	NOS.
PROP /NARAYANA REDDY)	V	0.90	0.60	40
PROP /NARAYANA REDDY)	KW	1.20	1.20	05
PROP /NARAYANA REDDY)	KW	1.50	1.20	05
PROP /NARAYANA REDDY)	KW	1.50	1.20	05
PROP /NARAYANA REDDY)	WT	1.77	1.50	09
PROP /NARAYANA REDDY)	WT	1.80	1.50	46
PROP /NARAYANA REDDY)	W	2.00	1.80	05

BUILDING NAME	NAME	LENGTH	HEIGHT	NOS
PROP (NARAYANA REDDY)	V	0.90	0.60	40
PROP (NARAYANA REDDY)	KW	1.20	1.20	05
PROP (NARAYANA REDDY)	KW	1.50	1.20	05
PROP (NARAYANA REDDY)	KW	1.50	1.50	05
PROP (NARAYANA REDDY)	W1	1.77	1.50	09
PROP (NARAYANA REDDY)	W1	1.80	1.50	46
PROP (NARAYANA REDDY)	W	2.00	1.80	05

Net Built up Area & Dwelling Units Details									
Building	No. of Sane Bldg	Total Built Up Area (Sq.mt)	Deductions (Area in Sq.mt)		Proposed Net Built up Area (Sq.mt)		Add Area in Net Built up Area (Sq.mt)	Total Net Built up Area (Sq.mt)	Dwelling Units (No.)
			Parking	Resi.	Star	Lift			
PROP (NARAYANA REDDY)	1	2205.19	378.02	1813.40	21.26	3.14	1837.80	15.00	
Grand Total:	1	2205.19	378.02	1813.40	21.26	3.14	1837.80	15.00	

Building Name	Building Use	Building SubUse	Building Type	Floor Details
PROP (NARAYANA REDDY)	Residential	Residential Apartment Bldg	Single Block	1 Silt + 5 upper floors

Bidding: PROP (NARAYAN) REDDY							
Phase Name	Total Built-Up Area [Sq. (Sq. Ft.)]	Decks/Areas (Area in Sq. (Sq. Ft.) Parking	Proposed Net Built-Up Area [Sq. (Sq. Ft.)] Less:	Add Area in Net Built-Up Area [Sq. (Sq. Ft.)] L/A	Total Net Built-Up Area [Sq. (Sq. Ft.)]	Dwelling Units (No.)	
SBH Floor	361.79	378.00	0.00	10.63	3.14	32.77	
Ground Floor	362.68	0.00	362.68	0.00	0.00	133.09	
Second Floor	362.68	0.00	362.68	0.00	0.00	362.68	
Third Floor	362.68	0.00	362.68	0.00	0.00	362.68	
Fourth Floor	362.68	0.00	362.68	0.00	0.00	362.68	
Fifth Floor	362.68	0.00	362.68	0.00	0.00	362.68	
Roof/Top Floor	0.00	0.00	0.00	0.00	0.00	0.00	
Total	2006.19	378.00	1813.40	21.26	3.14	1837.80	
Total Number of Same Buildings	1	378.00	1813.40	21.26	3.14	1837.80	