

KEY PLAN

IST FLOOR PLAN

PROPOSED RESIDENTIAL WITH SHOP LINE BUILDING NO. 3


ONLAND BEARING S.NO.20; H.NO.3(P.T.) & H.NO.4; S.NO.21;

H.ND.1.2A.1/2B.1/2C.1/2D.2.3 (PLOT B), S.NO.255B+255C/1.2.3.4.5 (PLOT C),

OF VILLAGE-GOKHIVARE, TAL.-VASAI, DIST.-PALGHAR



**** BLDG. NO. 3 ****

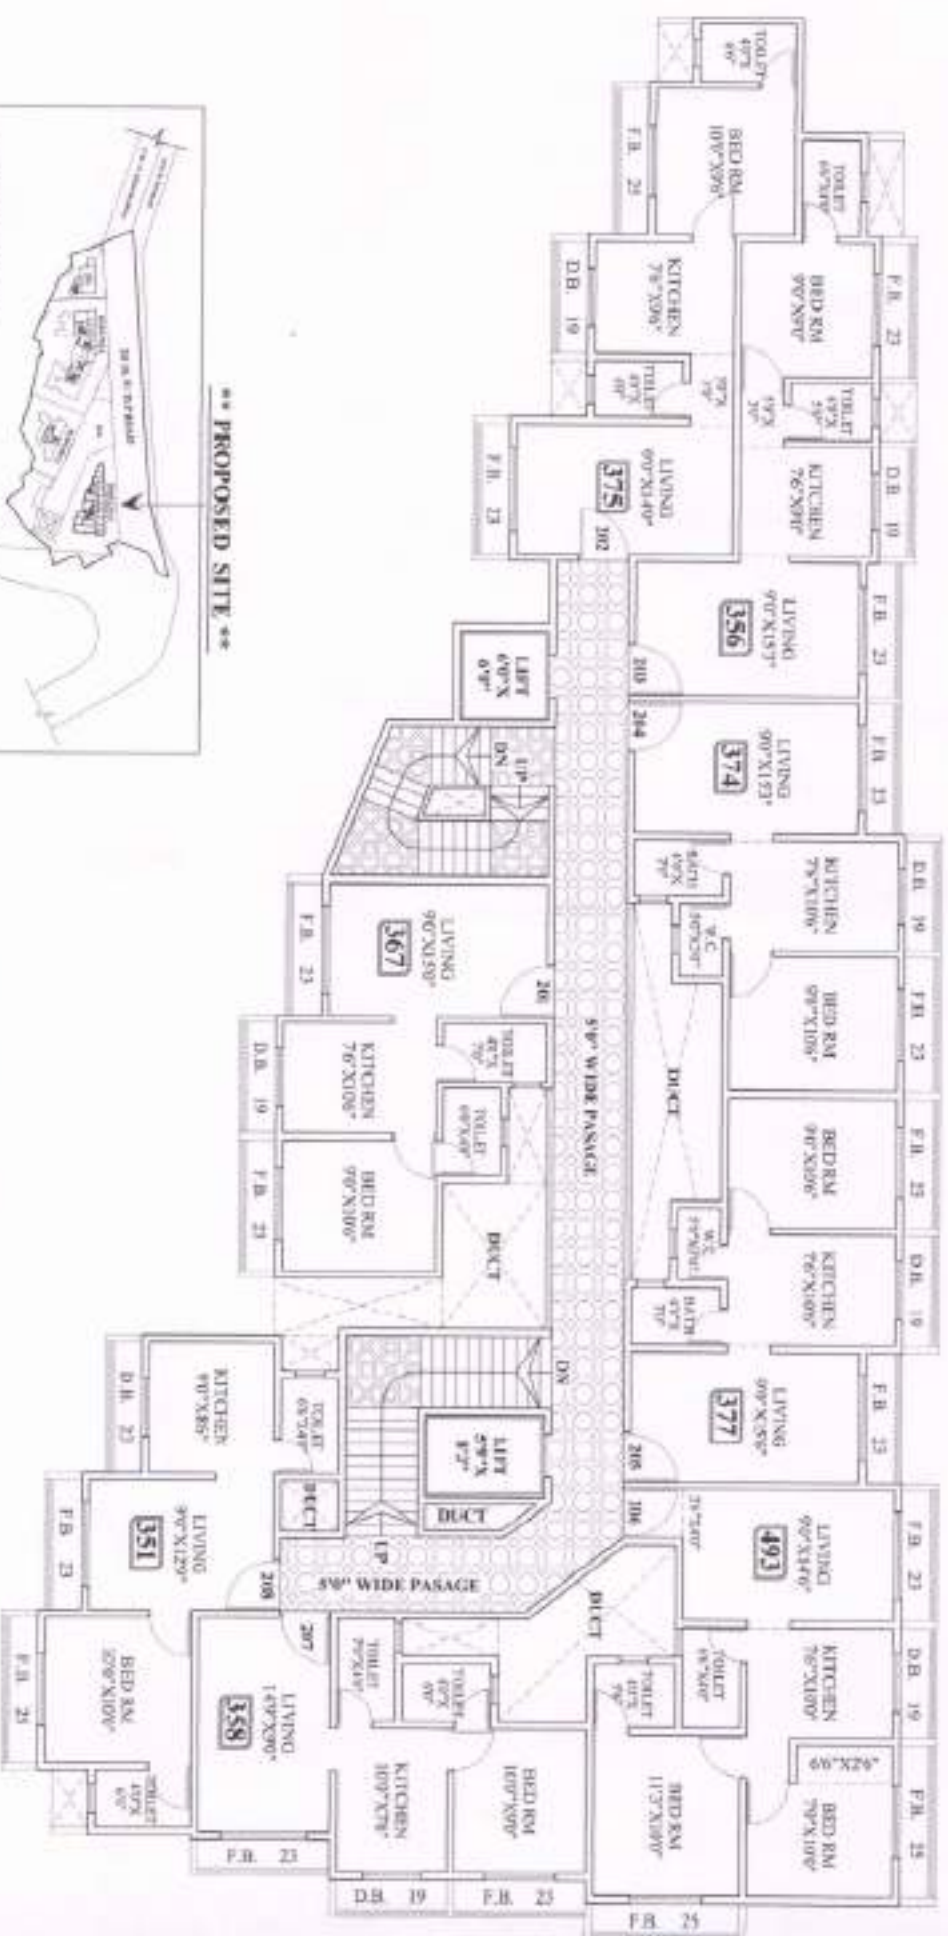

**** PROPOSED SITE ****



**** TYPICAL FLOOR PLAN ****

(2ND TO 4TH, 6TH)

BUILDERS

PROPOSED RESIDENTIAL WITH SHOP LINE BUILDING NO. 3,

ON LAND BEARING S.NO.20; H.NO.3(FD) & H.NO.4; S.NO.21;

H.NO.1/2A,1/2B,1/2C,1/2D,2,3 (PLOT B), S.NO.25B+25C/1,2,3,4,5 (PLOT C),

OF VILLAGE-GOKHIVARE, TAL.-VASAI, DIST.-PALGHAR

BUILDING NO. 3
SCALE PLAN

DATE

11.09.2008

CORRECT AREA
(SQ.FT.)

JOB NO.

FILE NO. 1004

V.P. NO. 8110

SCALE

1:500

1:500

1:500

1:500

1:500

1:500

1:500

1:500



10/08/11/11/08

10/08/11/11/08

CARPET AREA (SQ.FT.)
(including balcony, excluding internal wall)



KEY PLAN

PROPOSED SITE

BUILDERS.

PROPOSED RESIDENTIAL WITH SHOP LINE BUILDING NO. 3,

ON LAND BEARING S.NO.20; H.NO.3(PT) & H.NO.4; S.NO.21;

H.NO.1/2A;1/2B;1/2C;1/2D,2,3 (PLOT II), S.NO.255B+255C/2,3,4,5-(PLOT C).

OF VILLAGE-GOKHIVARE, TAL.-VASAI, DIST-PALGHAR



0011-9165/04/0000-0000\$15.00/0



KEY PLAN

** 7TH FLOOR PLAN **

PROPOSED RESIDENTIAL WITH SHOP LINE BUILDING NO. 3)

ON LAND BEARING S.NO.20; H.NO.3(PT) & H.NO.4; S.NO.21;

H₁, NO.1/2A;1/2B;1/2C;1/2D,2,3 (PLOT B), 8,,NO.255B+255C1,2,3,4,5-(PLOT C),

OF VILLAGE-GOKHIVARE, TAL.-VASAI, DIST.-PALGHAR



文部科学省

**** AREA STATEMENT ****

1	2	3	4	5	6 (4+5)	7
Building No. 3	Shop Nos.	Flat Type	Carpet Area (Sq.ft.)	Other Area (Sq.ft.)	Total Area (Sq.ft.)	Saleable Area (Sq.ft.) (50% including Other)
Ground Floor	1	—	132	45	177	265
	2	—	122	32	154	230
	3	—	131	38	169	255
	4	—	131	38	169	255
	5	—	98	32	130	195
	6	—	103	38	141	210
	7	—	103	38	141	210
	8	—	98	32	130	195
	9	—	124	40	164	245
	10	—	124	38	162	245
	11	—	127	48	175	265
	12	—	167	38	205	310
	13	—	102	28	130	195
Total Area	—	—	1562	485	2047	3075

1	2	3	4	5	6	7	8 (7+8)
Building No. 3	Flat Nos.	Flat Type	Carpet Area (Sq.ft.)	Saleable Area 45% (Sq.ft.)	FR. & Dry bal Area (Sq.ft.)	Terrace Area 1/2 (Sq.ft.)	Total Saleable Area (Sq.ft.)
First Floor	101	1BHK	367	532	65	—	600
	102	1BHK	375	544	67	—	610
	103	1BHK	356	517	65	—	585
	104	1BHK	374	543	42	23 / 2 = 12	600
	105	1BHK	377	547	42	23 / 2 = 12	600
	106	2BHK	493	715	92	—	810
	107	1BHK	358	519	65	—	585
	108	1BHK	351	509	71	—	580
Total Area	—	—	3051	4426	509	46 / 2 = 24	4970
2nd, 3rd, 4th & 5th Floor	201	1BHK	367	532	65	—	600
	202	1BHK	375	544	67	—	610
	203	1BHK	356	517	65	—	585
	204	1BHK	374	543	65	—	610
	205	1BHK	377	547	65	—	615
	206	2BHK	493	715	92	—	810
	207	1BHK	358	519	65	—	585
	208	1BHK	351	509	71	—	580
Total Area	—	—	3051	4426	555	—	4995
5th Floor	501	1BHK	367	532	65	—	600
	502	1BHK	375	544	67	—	610
	503	1BHK	356	517	65	—	585
	504	1BHK	374	543	65	—	610
	505	—	Refuge Area	—	—	—	—
	506	2BHK	493	715	92	—	810
	507	1BHK	358	519	65	—	585
	508	1BHK	351	509	71	—	580
Total Area	—	—	2674	3879	490	—	4380
7th Floor	701	1BHK	367	532	65	—	600
	702	1BHK	375	544	67	—	610
	703	1BHK	356	517	65	—	585
	704	1BHK	374	543	65	—	610
	705	1BHK	377	547	65	282 / 2 = 141	755
	706	—	Terrace	—	—	—	—
	707	1BHK	358	519	65	222 / 2 = 111	695
	708	1BHK	351	509	71	—	580
Total Area	—	—	2558	3711	463	504 / 2 = 252	4435
Total Area	—	—	20487	29720	3682	550 / 2 = 275	33765