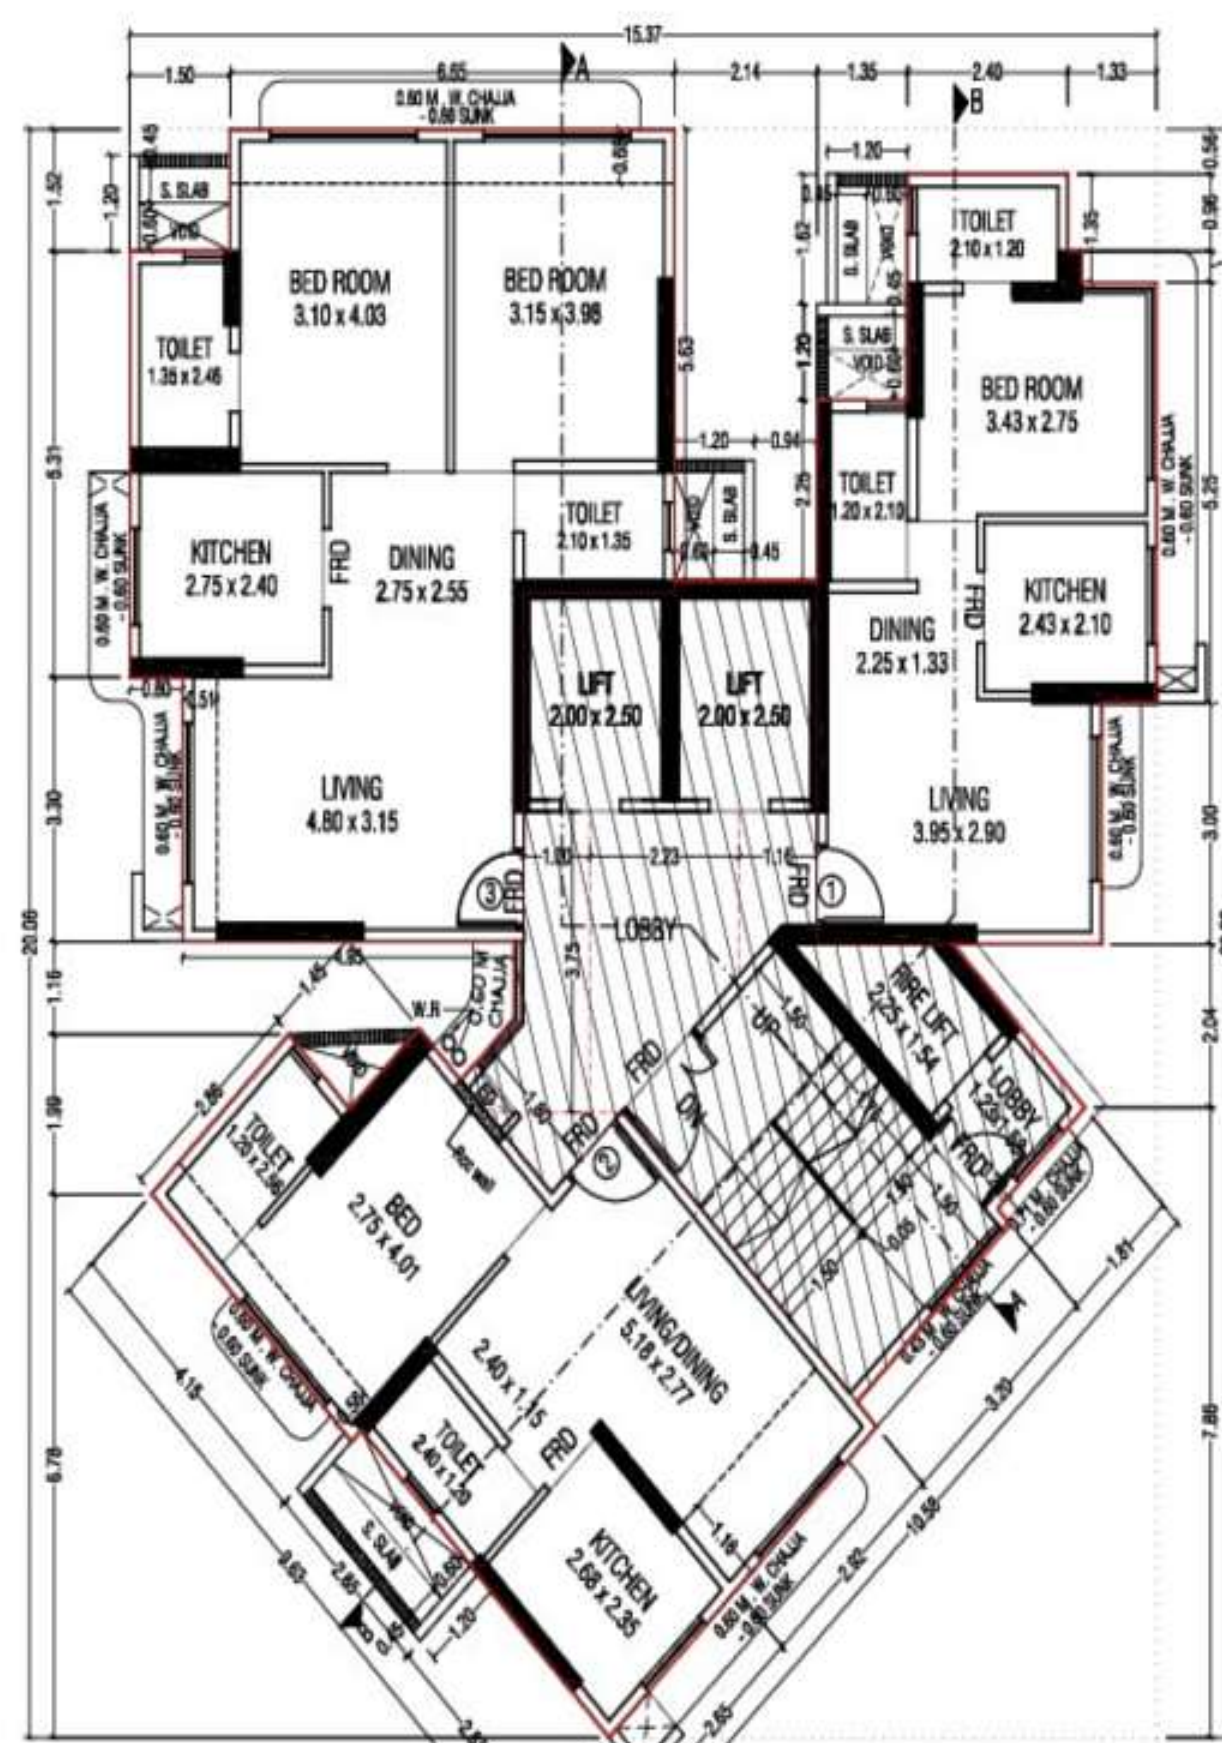
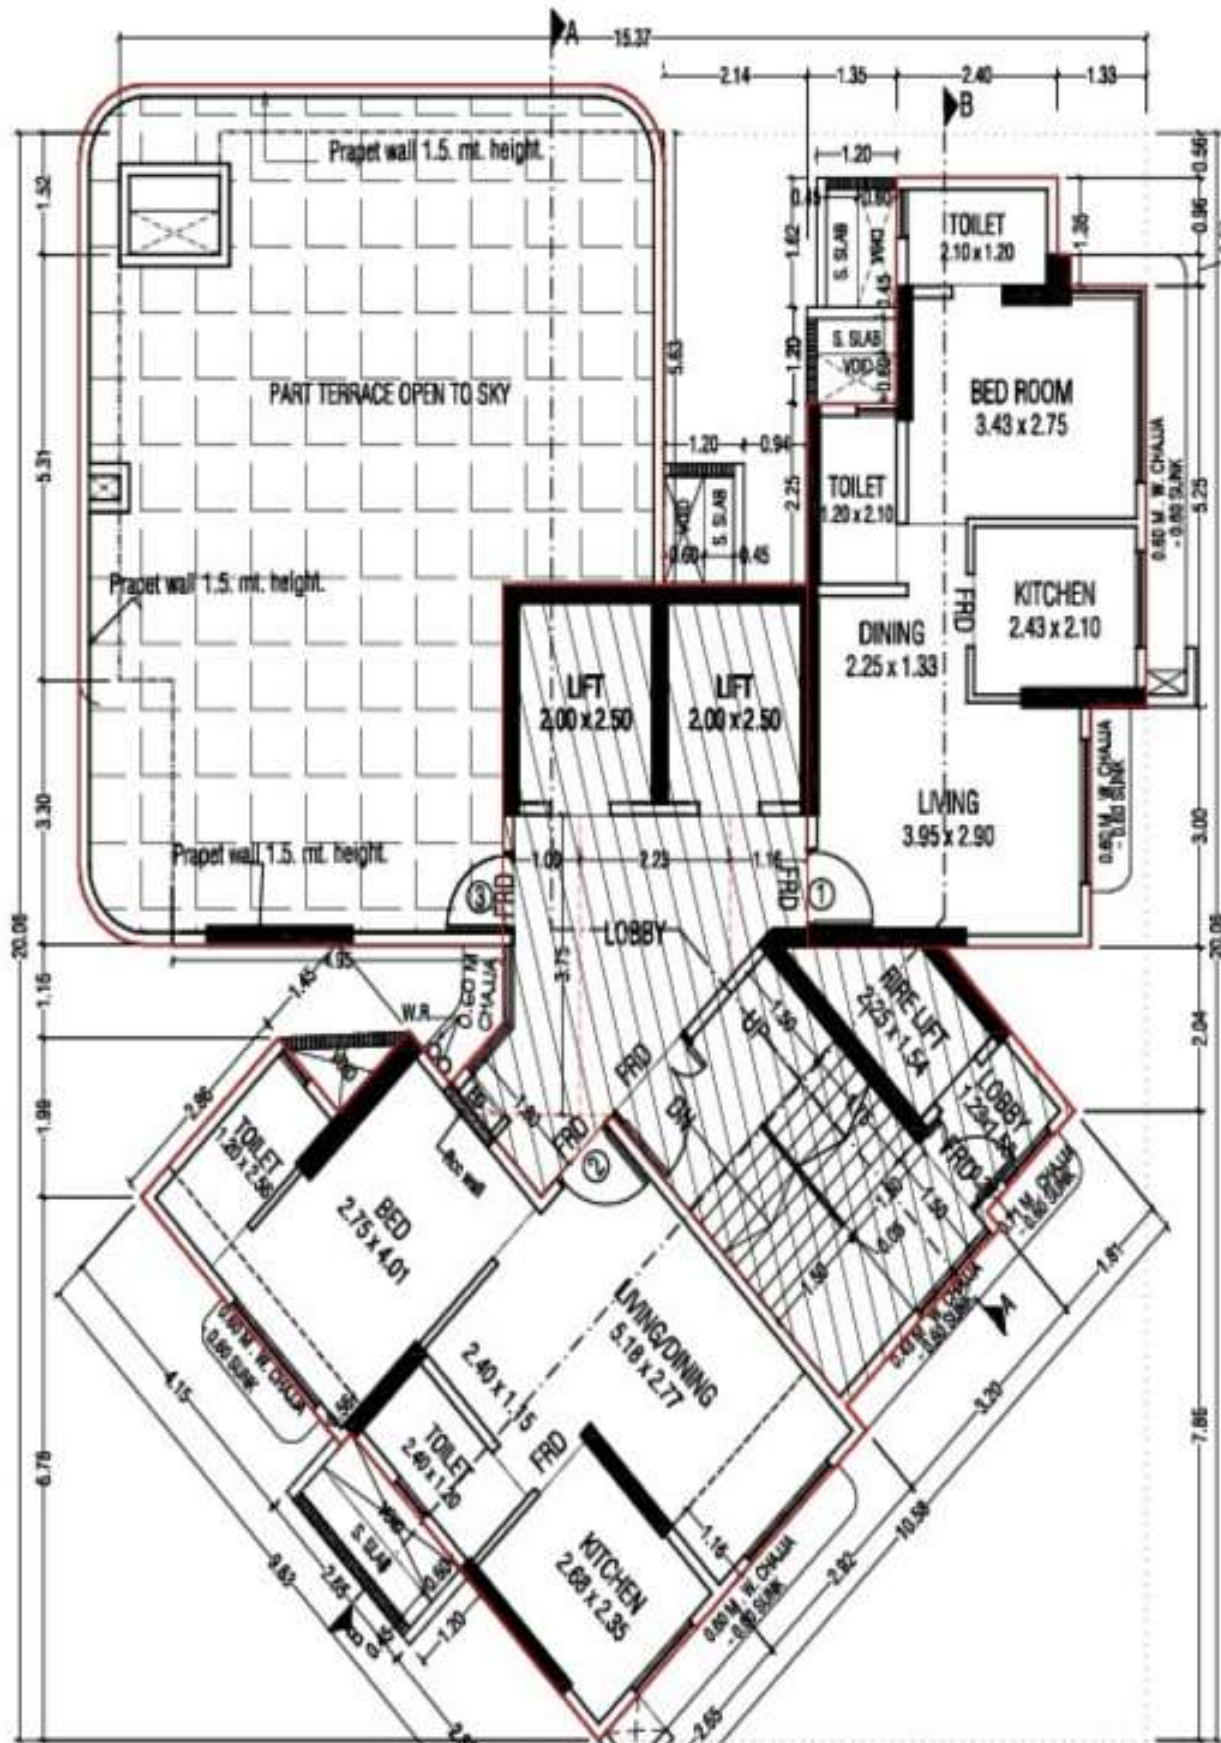
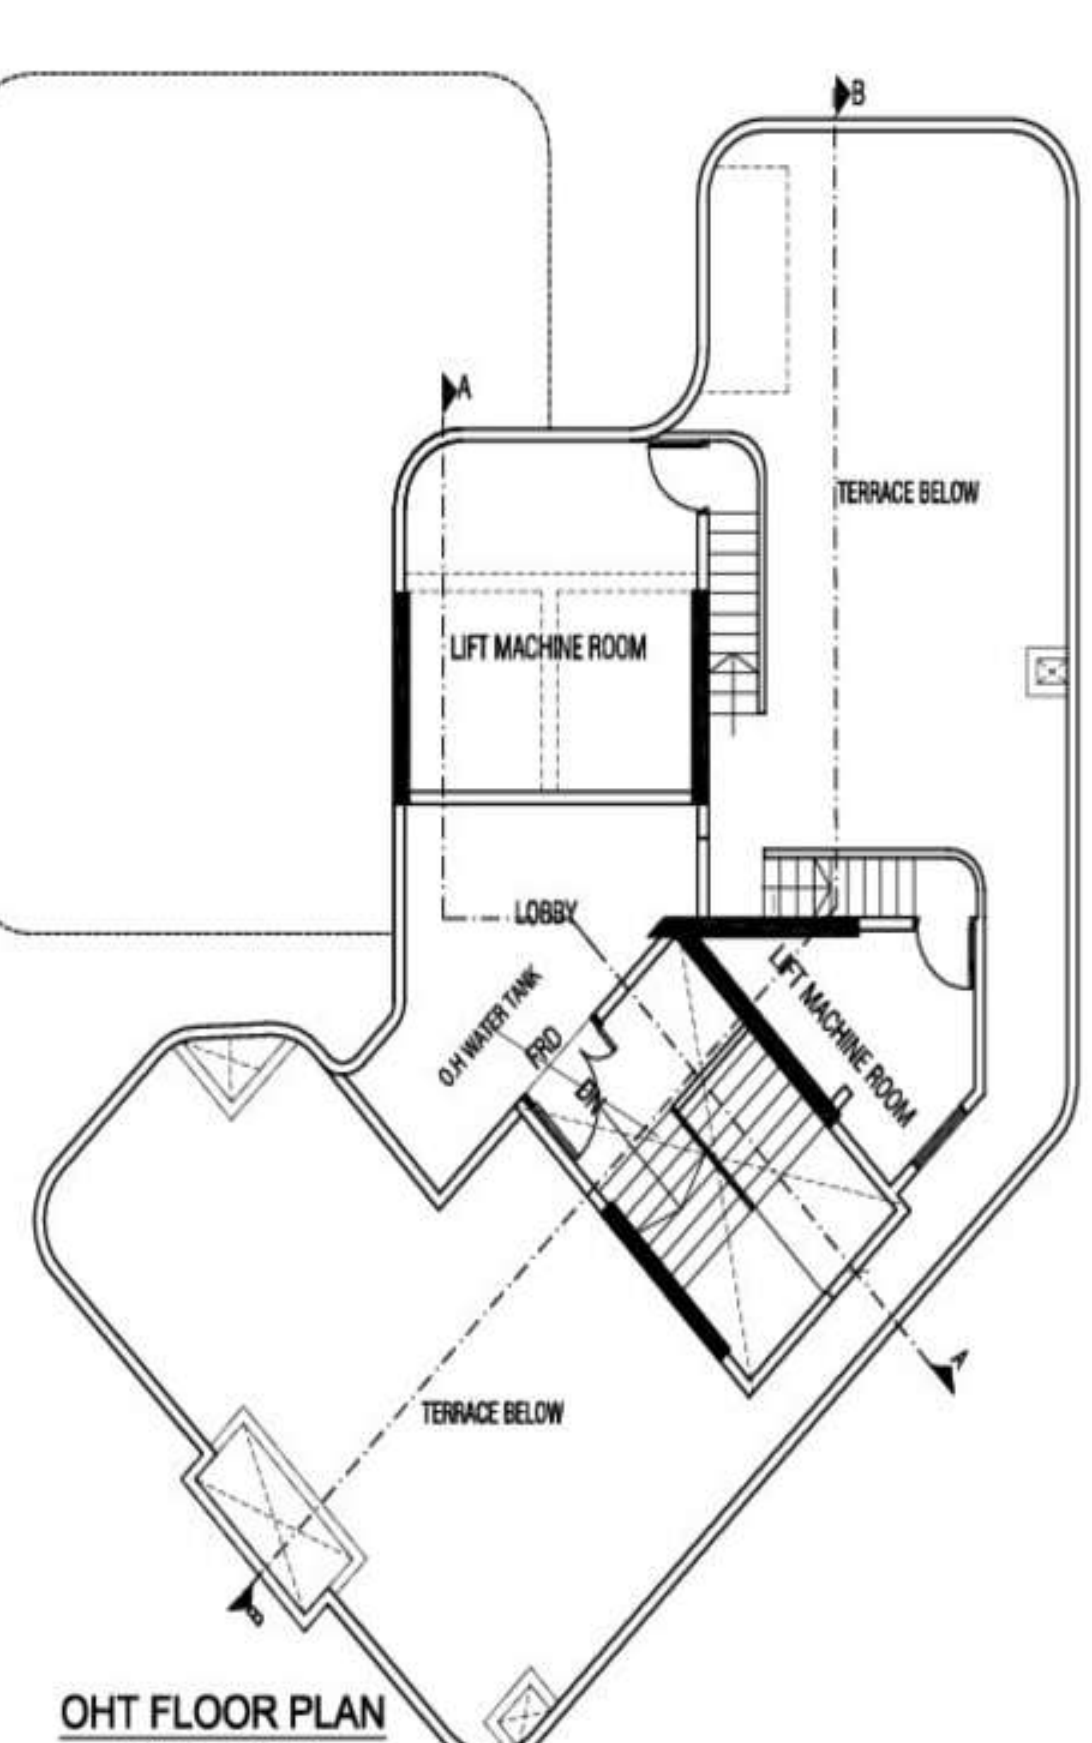


CHE/P-7421/2021/(939A/12)/P/N

16TH & 17TH FLOOR PLAN
SCALE: - 1:10018TH FLOOR PLAN
SCALE: - 1:100TERRACE FLOOR PLAN
SCALE: - 1:100OHT FLOOR PLAN
SCALE: - 1:100

BUILT UP AREA CALCULATION

7TH FLOOR				
A	15.37	X	15.43	X 1 NO = 237.16 SQ.MT.
TOTAL ADDITION				= 237.16 SQ.MT. X
DEDUCTIONS				
1	1.36	X	2.70	X 1 NO = 3.67 SQ.MT.
2	4.96	X	4.89	X 1 NO = 24.25 SQ.MT.
3	5.75	X	0.97	X 1 NO = 5.58 SQ.MT.
4	1.31	X	3.30	X 1 NO = 4.32 SQ.MT.
5	1.50	X	0.96	X 1 NO = 1.44 SQ.MT.
6	6.65	X	0.12	X 1 NO = 0.80 SQ.MT.
7	2.14	X	5.07	X 1 NO = 10.85 SQ.MT.
8	1.35	X	2.82	X 1 NO = 3.81 SQ.MT.
9	1.33	X	0.96	X 1 NO = 1.28 SQ.MT.
10	1.13	X	0.39	X 1 NO = 0.44 SQ.MT.
11	0.83	X	3.00	X 1 NO = 2.49 SQ.MT.
12	1.08	X	5.83	X 1 NO = 6.30 SQ.MT.
12a	1/2	X	2.83	X 1.42 X 1 NO = 2.01 SQ.MT.
13	1/2	X	1.83	X 0.27 X 1 NO = 0.25 SQ.MT.
14	1/2	X	3.78	X 1.11 X 1 NO = 2.10 SQ.MT.
15	1/2	X	3.35	X 2.45 X 1 NO = 4.10 SQ.MT.
16	1/2	X	4.46	X 0.53 X 1 NO = 1.18 SQ.MT.
17	1/2	X	4.52	X 2.37 X 1 NO = 5.36 SQ.MT.
18	1/2	X	4.56	X 0.14 X 1 NO = 0.32 SQ.MT.
19	1/2	X	4.56	X 1.40 X 1 NO = 3.19 SQ.MT.
20	1/2	X	1.36	X 1.41 X 1 NO = 0.96 SQ.MT.
21	1/2	X	0.79	X 0.77 X 1 NO = 0.30 SQ.MT.
TOTAL DEDUCTION				= 85.00 SQ.MT. Y1
TOTAL BUILT UP AREA (X - Y1)				= 152.16 SQ.MT. X1

STAIRCASE AREA CALCULATION


8TH TO 11TH FLOOR				
ST1	3.35	X	0.73	X 1 NO = 2.45 SQ.MT.
ST2	1.81	X	2.84	X 1 NO = 5.14 SQ.MT.
ST3	3.20	X	4.12	X 1 NO = 13.18 SQ.MT.
ST4	1.10	X	1.96	X 1 NO = 2.16 SQ.MT.
ST5	4.54	X	0.03	X 1 NO = 0.14 SQ.MT.
ST6	2.14	X	4.50	X 1 NO = 9.63 SQ.MT.
ST7	2.25	X	4.35	X 1 NO = 9.79 SQ.MT.
ST8	1/2	X	3.21	X 2.64 X 1 NO = 4.24 SQ.MT.
ST9	1/2	X	2.65	X 0.58 X 1 NO = 0.77 SQ.MT.
ST10	1/2	X	1.99	X 0.36 X 1 NO = 0.36 SQ.MT.
ST11	1/2	X	3.21	X 0.20 X 1 NO = 0.32 SQ.MT.
ST12	1/2	X	1.81	X 1.74 X 1 NO = 1.57 SQ.MT.
TOTAL STAIRCASE AREA PER FL				= 49.75 SQ.MT. Y2
NET BUILT UP AREA (X1 - Y2)				= 102.41 SQ.MT.

BUILT UP AREA CALCULATION

14TH FLOOR				
A	15.37	X	15.99	X 1 NO = 245.77 SQ.MT.
TOTAL ADDITION				= 245.77 SQ.MT. X
DEDUCTIONS				
1	1.36	X	2.70	X 1 NO = 3.67 SQ.MT.
2	4.96	X	4.89	X 1 NO = 24.25 SQ.MT.
3	5.75	X	0.97	X 1 NO = 5.58 SQ.MT.
4	0.80	X	3.30	X 1 NO = 2.64 SQ.MT.
5	1.50	X	0.96	X 1 NO = 1.44 SQ.MT.
6	2.14	X	5.03	X 1 NO = 10.85 SQ.MT.
7	1.35	X	3.98	X 1 NO = 5.36 SQ.MT.
8	2.40	X	0.56	X 1 NO = 1.34 SQ.MT.
9	1.33	X	1.52	X 1 NO = 2.02 SQ.MT.
10	1.13	X	0.39	X 1 NO = 0.44 SQ.MT.
11	0.83	X	3.00	X 1 NO = 2.49 SQ.MT.
12	1.08	X	5.83	X 1 NO = 6.30 SQ.MT.
12a	1/2	X	2.83	X 1.42 X 1 NO = 2.01 SQ.MT.
13	1/2	X	1.83	X 0.27 X 1 NO = 0.25 SQ.MT.
14	1/2	X	3.78	X 1.11 X 1 NO = 2.10 SQ.MT.
15	1/2	X	3.35	X 2.45 X 1 NO = 4.10 SQ.MT.
16	1/2	X	4.46	X 0.53 X 1 NO = 1.18 SQ.MT.
17	1/2	X	4.52	X 2.37 X 1 NO = 5.36 SQ.MT.
18	1/2	X	4.56	X 0.14 X 1 NO = 0.32 SQ.MT.
19	1/2	X	4.56	X 1.40 X 1 NO = 3.19 SQ.MT.
20	1/2	X	1.36	X 1.41 X 1 NO = 0.96 SQ.MT.
21	1/2	X	0.79	X 0.77 X 1 NO = 0.30 SQ.MT.
TOTAL DEDUCTION				= 87.39 SQ.MT. Y1
TOTAL BUILT UP AREA (X - Y1)				= 158.38 SQ.MT. X1

STAIRCASE AREA CALCULATION

14TH FLOOR				
ST1	3.35	X	0.73	X 1 NO = 2.45 SQ.MT.
ST2	1.81	X	2.84	X 1 NO = 5.14 SQ.MT.
ST3	3.20	X	4.12	X 1 NO = 13.18 SQ.MT.
ST4	1.10	X	1.96	X 1 NO = 2.16 SQ.MT.
ST5	4.54	X	0.03	X 1 NO = 0.14 SQ.MT.
ST6	2.14	X	4.50	X 1 NO = 9.63 SQ.MT.
ST7	2.25	X	4.35	X 1 NO = 9.79 SQ.MT.
ST8	1/2	X	3.21	X 2.64 X 1 NO = 4.24 SQ.MT.
ST9	1/2	X	2.65	X 0.58 X 1 NO = 0.77 SQ.MT.
ST10	1/2	X	1.99	X 0.36 X 1 NO = 0.36 SQ.MT.
ST11	1/2	X	3.21	X 0.20 X 1 NO = 0.32 SQ.MT.
ST12	1/2	X	1.81	X 1.74 X 1 NO = 1.57 SQ.MT.
TOTAL STAIRCASE AREA PER FL				= 49.75 SQ.MT. Y2
NET BUILT UP AREA (X1 - Y2)				= 108.63 SQ.MT.

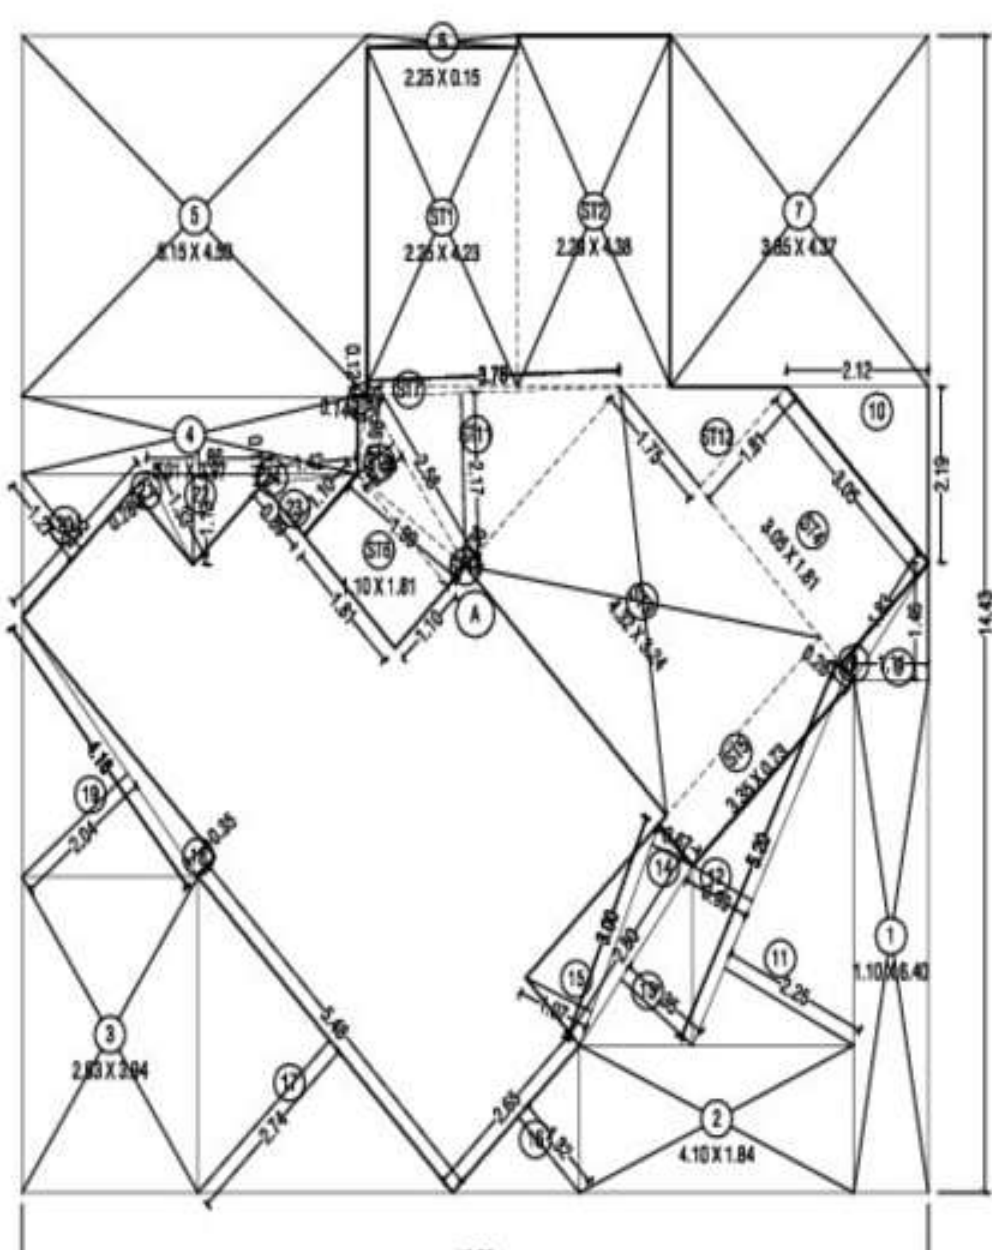AREA DIAGRAM (1ST FLOOR)
SCALE: - 1:100

BUILT UP AREA CALCULATION


1ST FLOOR				
A	13.56	X	14.43	X 1 NO = 195.67 SQ.MT.
TOTAL ADDITION				= 195.67 SQ.MT. X
DEDUCTIONS				
1	1.10	X	5.40	X 1 NO = 5.94 SQ.MT.
2	4.10	X	1.84	X 1 NO = 7.54 SQ.MT.
3	2.63	X	3.94	X 1 NO = 10.36 SQ.MT.
4	5.01	X	0.97	X 1 NO = 4.86 SQ.MT.
5	5.15	X	4.50	X 1 NO = 23.18 SQ.MT.
6	2.25	X	0.15	X 1 NO = 0.34 SQ.MT.
7	3.86	X	4.37	X 1 NO = 16.87 SQ.MT.
8	1/2	X	1.83	X 0.28 X 1 NO = 0.26 SQ.MT.
9	1/2	X	1.11	X 1.46 X 1 NO = 0.81 SQ.MT.
10	1/2	X	2.12	X 2.19 X 1 NO = 2.32 SQ.MT.
11	1/2	X	5.20	X 2.25 X 1 NO = 5.85 SQ.MT.
12	1/2	X	5.20	X 0.99 X 1 NO = 2.57 SQ.MT.
13	1/2	X	2.80	X 1.35 X 1 NO = 1.89 SQ.MT.
14	1/2	X	3.00	X 0.67 X 1 NO = 1.01 SQ.MT.
15	1/2	X	3.00	X 1.07 X 1 NO = 1.61 SQ.MT.
16	1/2	X	2.65	X 1.32 X 1 NO = 1.75 SQ.MT.
17	1/2	X	5.48	X 2.74 X 1 NO = 7.51 SQ.MT.
18	1/2	X	4.16	X 0.35 X 1 NO = 0.73 SQ.MT.
19	1/2	X	4.16	X 2.94 X 1 NO = 4.24 SQ.MT.
20	1/2	X	2.55	X 1.27 X 1 NO = 1.62 SQ.MT.
21	1/2	X	1.33	X 0.28 X 1 NO = 0.19 SQ.MT.
22	1/2	X	1.86	X 1.13 X 1 NO = 1.06 SQ.MT.
23	1/2	X	0.89	X 1.10 X 1 NO = 0.49 SQ.MT.
24	1/2	X	1.42	X 0.11 X 1 NO = 0.08 SQ.MT.
TOTAL DEDUCTION				= 104.17 SQ.MT. Y1
TOTAL BUILT UP AREA (X - Y1)				= 91.50 SQ.MT. X1

STAIRCASE AREA CALCULATION

1ST FLOOR				
ST1	2.25	X	4.23	X 1 NO = 9.52 SQ.MT.
ST2	2.29	X	4.38	X 1 NO = 10.03 SQ.MT.
ST3	4.32	X	3.24	X 1 NO = 14.00 SQ.MT.
ST4	3.05	X	1.81	X 1 NO = 5.52 SQ.MT.
ST5	3.35	X	0.73	X 1 NO = 2.45 SQ.MT.
ST6	1.10	X	1.81	X 1 NO = 1.99 SQ.MT.
ST7	1/2	X	3.78	X 0.12 X 1 NO = 0.23 SQ.MT.
ST8	1/2	X	0.98	X 0.14 X 1 NO = 0.07 SQ.MT.
ST9	1/2	X	2.58	X 0.68 X 1 NO = 0.84 SQ.MT.
ST10	1/2	X	1.99	X 0.36 X 1 NO = 0.36 SQ.MT.
ST11	1/2	X	3.78	X 2.17 X 1 NO = 4.10 SQ.MT.
ST12	1/2	X	1.81	X 1.75 X 1 NO = 1.59 SQ.MT.
TOTAL STAIRCASE AREA PER FL (1ST FLOOR)				= 50.70 SQ.MT. Y2
NET BUILT UP AREA (X1 - Y2)				= 40.80 SQ.MT.

BUILT UP AREA CALCULATION

8TH TO 11TH FLOOR				
A	15.37	X	19.50	X 1 NO = 299.72 SQ.MT.
TOTAL ADDITION				= 299.72 SQ.MT. X
DEDUCTIONS				
1	5.75	X	0.90	X 1 NO = 5.18 SQ.MT.
2	0.80	X	3.30	X 1 NO = 2.64 SQ.MT.
3	1.50	X	0.96	X 1 NO = 1.44 SQ.MT.
4	6.65	X	0.12	X 1 NO = 0.80 SQ.MT.
5	2.14	X	4.80	X 1 NO = 10.27 SQ.MT.
6	1.35	X	2.82	X 1 NO = 3.81 SQ.MT.
7	1.33	X	0.96	X 1 NO = 1.28 SQ.MT.
8	1.13	X	0.39	X 1 NO = 0.44 SQ.MT.
9	0.83	X	3.00	X 1 NO = 2.49 SQ.MT.
10	1.08	X	9.90	X 1 NO = 10.69 SQ.MT.
11	3.35	X	3.90	X 1 NO = 13.07 SQ.MT.
12	1/2	X	2.84	X 1.42 X 1 NO = 2.02 SQ.MT.
13	1/2	X	1.83	X 0.27 X 1 NO = 0.25 SQ.MT.
14	1/2	X	7.86	X 1.11 X 1 NO = 4.36 SQ.MT.
15	1/2	X	6.50	X 2.77 X 1 NO = 9.00 SQ.MT.
16	1/2	X	5.38	X 2.74 X 1 NO = 7.37 SQ.MT.
17	1/2	X	3.00	X 0.67 X 1 NO = 1.01 SQ.MT.
18	1/2	X	3.00	X 1.07 X 1 NO = 1.61 SQ.MT.
19	1/2	X	7.12	X 1.84 X 1 NO = 6.55 SQ.MT.
20	1/2	X	3.90	X 3.81 X 1 NO = 7.03 SQ.MT.
21	1/2	X	4.17	X 0.35 X 1 NO = 0.73 SQ.MT.
22	1/2	X	3.35	X 2.52 X 1 NO = 4.22 SQ.MT.
23	1/2	X	4.20	X 1.01 X 1 NO = 2.12 SQ.MT.
24	1/2	X	3.60	X 1.80 X 1 NO = 3.24 SQ.MT.
25	1/2	X	1.33	X 0.27 X 1 NO = 0.18 SQ.MT.
26	1/2	X	1.63	X 1.13 X 1 NO = 0.92 SQ.MT.
27	1/2	X	1.46	X 0.17 X 1 NO = 0.12 SQ.MT.
28	1/2	X	5.75	X 0.77 X 1 NO = 2.21 SQ.MT.
TOTAL DEDUCTION				= 105.05 SQ.MT. Y1
TOTAL BUILT UP AREA (X - Y1)				= 194.67 SQ.MT. X1

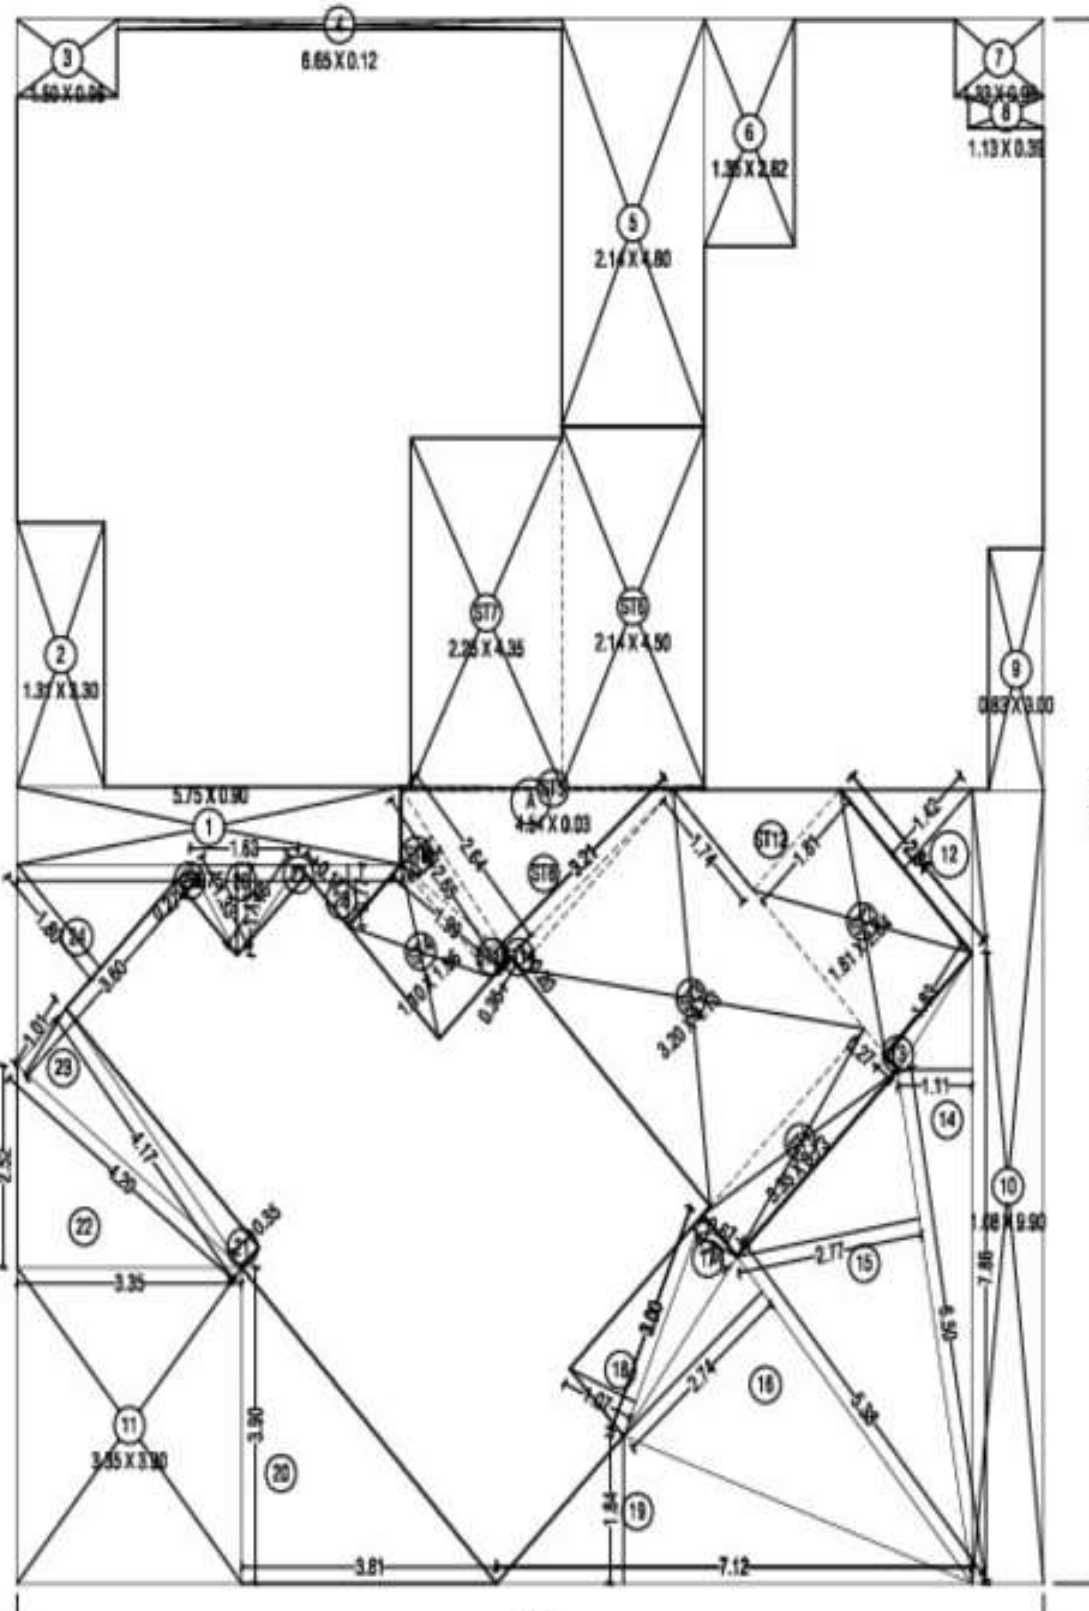AREA DIAGRAM (2ND TO 6TH FLOOR)
SCALE: - 1:100

BUILT UP AREA CALCULATION

2ND TO 6TH FLOOR				
A	15.37	X	19.50	X 1 NO = 299.72 SQ.MT.
TOTAL ADDITION				= 299.72 SQ.MT. X
DEDUCTIONS				
1	5.75	X	0.90	X 1 NO = 5.18 SQ.MT.
2	1.31	X	3.30	X 1 NO = 4.32 SQ.MT.
3	1.50	X	0.96	X 1 NO = 1.44 SQ.MT.
4	6.65	X	0.12	X 1 NO = 0.80 SQ.MT.
5	2.14	X	4.80	X 1 NO = 10.27 SQ.MT.
6	1.35	X	2.82	X 1 NO = 3.81 SQ.MT.
7	1.33	X	0.96	X 1 NO = 1.28 SQ.MT.
8	1.13	X	0.39	X 1 NO = 0.44 SQ.MT.
9	0.83	X	3.00	X 1 NO = 2.49 SQ.MT.
10	1.08	X	9.90	X 1 NO = 10.69 SQ.MT.
11	3.35	X	3.90	X 1 NO = 13.07 SQ.MT.
12	1/2	X	2.84	X 1.42 X 1 NO = 2.02 SQ.MT.
13	1/2	X	1.83	X 0.27 X 1 NO = 0.25 SQ.MT.
14	1/2	X	7.86	X 1.11 X 1 NO = 4.36 SQ.MT.
15	1/2	X	6.50	X 2.77 X 1 NO = 9.00 SQ.MT.
16	1/2	X	5.38	X 2.74 X 1 NO = 7.37 SQ.MT.
17	1/2	X	3.00	X 0.67 X 1 NO = 1.01 SQ.MT.
18	1/2	X	3.00	X 1.07 X 1 NO = 1.61 SQ.MT.
19	1/2	X	7.12	X 1.84 X 1 NO = 6.55 SQ.MT.
20	1/2	X	3.90	X 3.81 X 1 NO = 7.03 SQ.MT.
21	1/2	X	4.17	X 0.35 X 1 NO = 0.73 SQ.MT.