



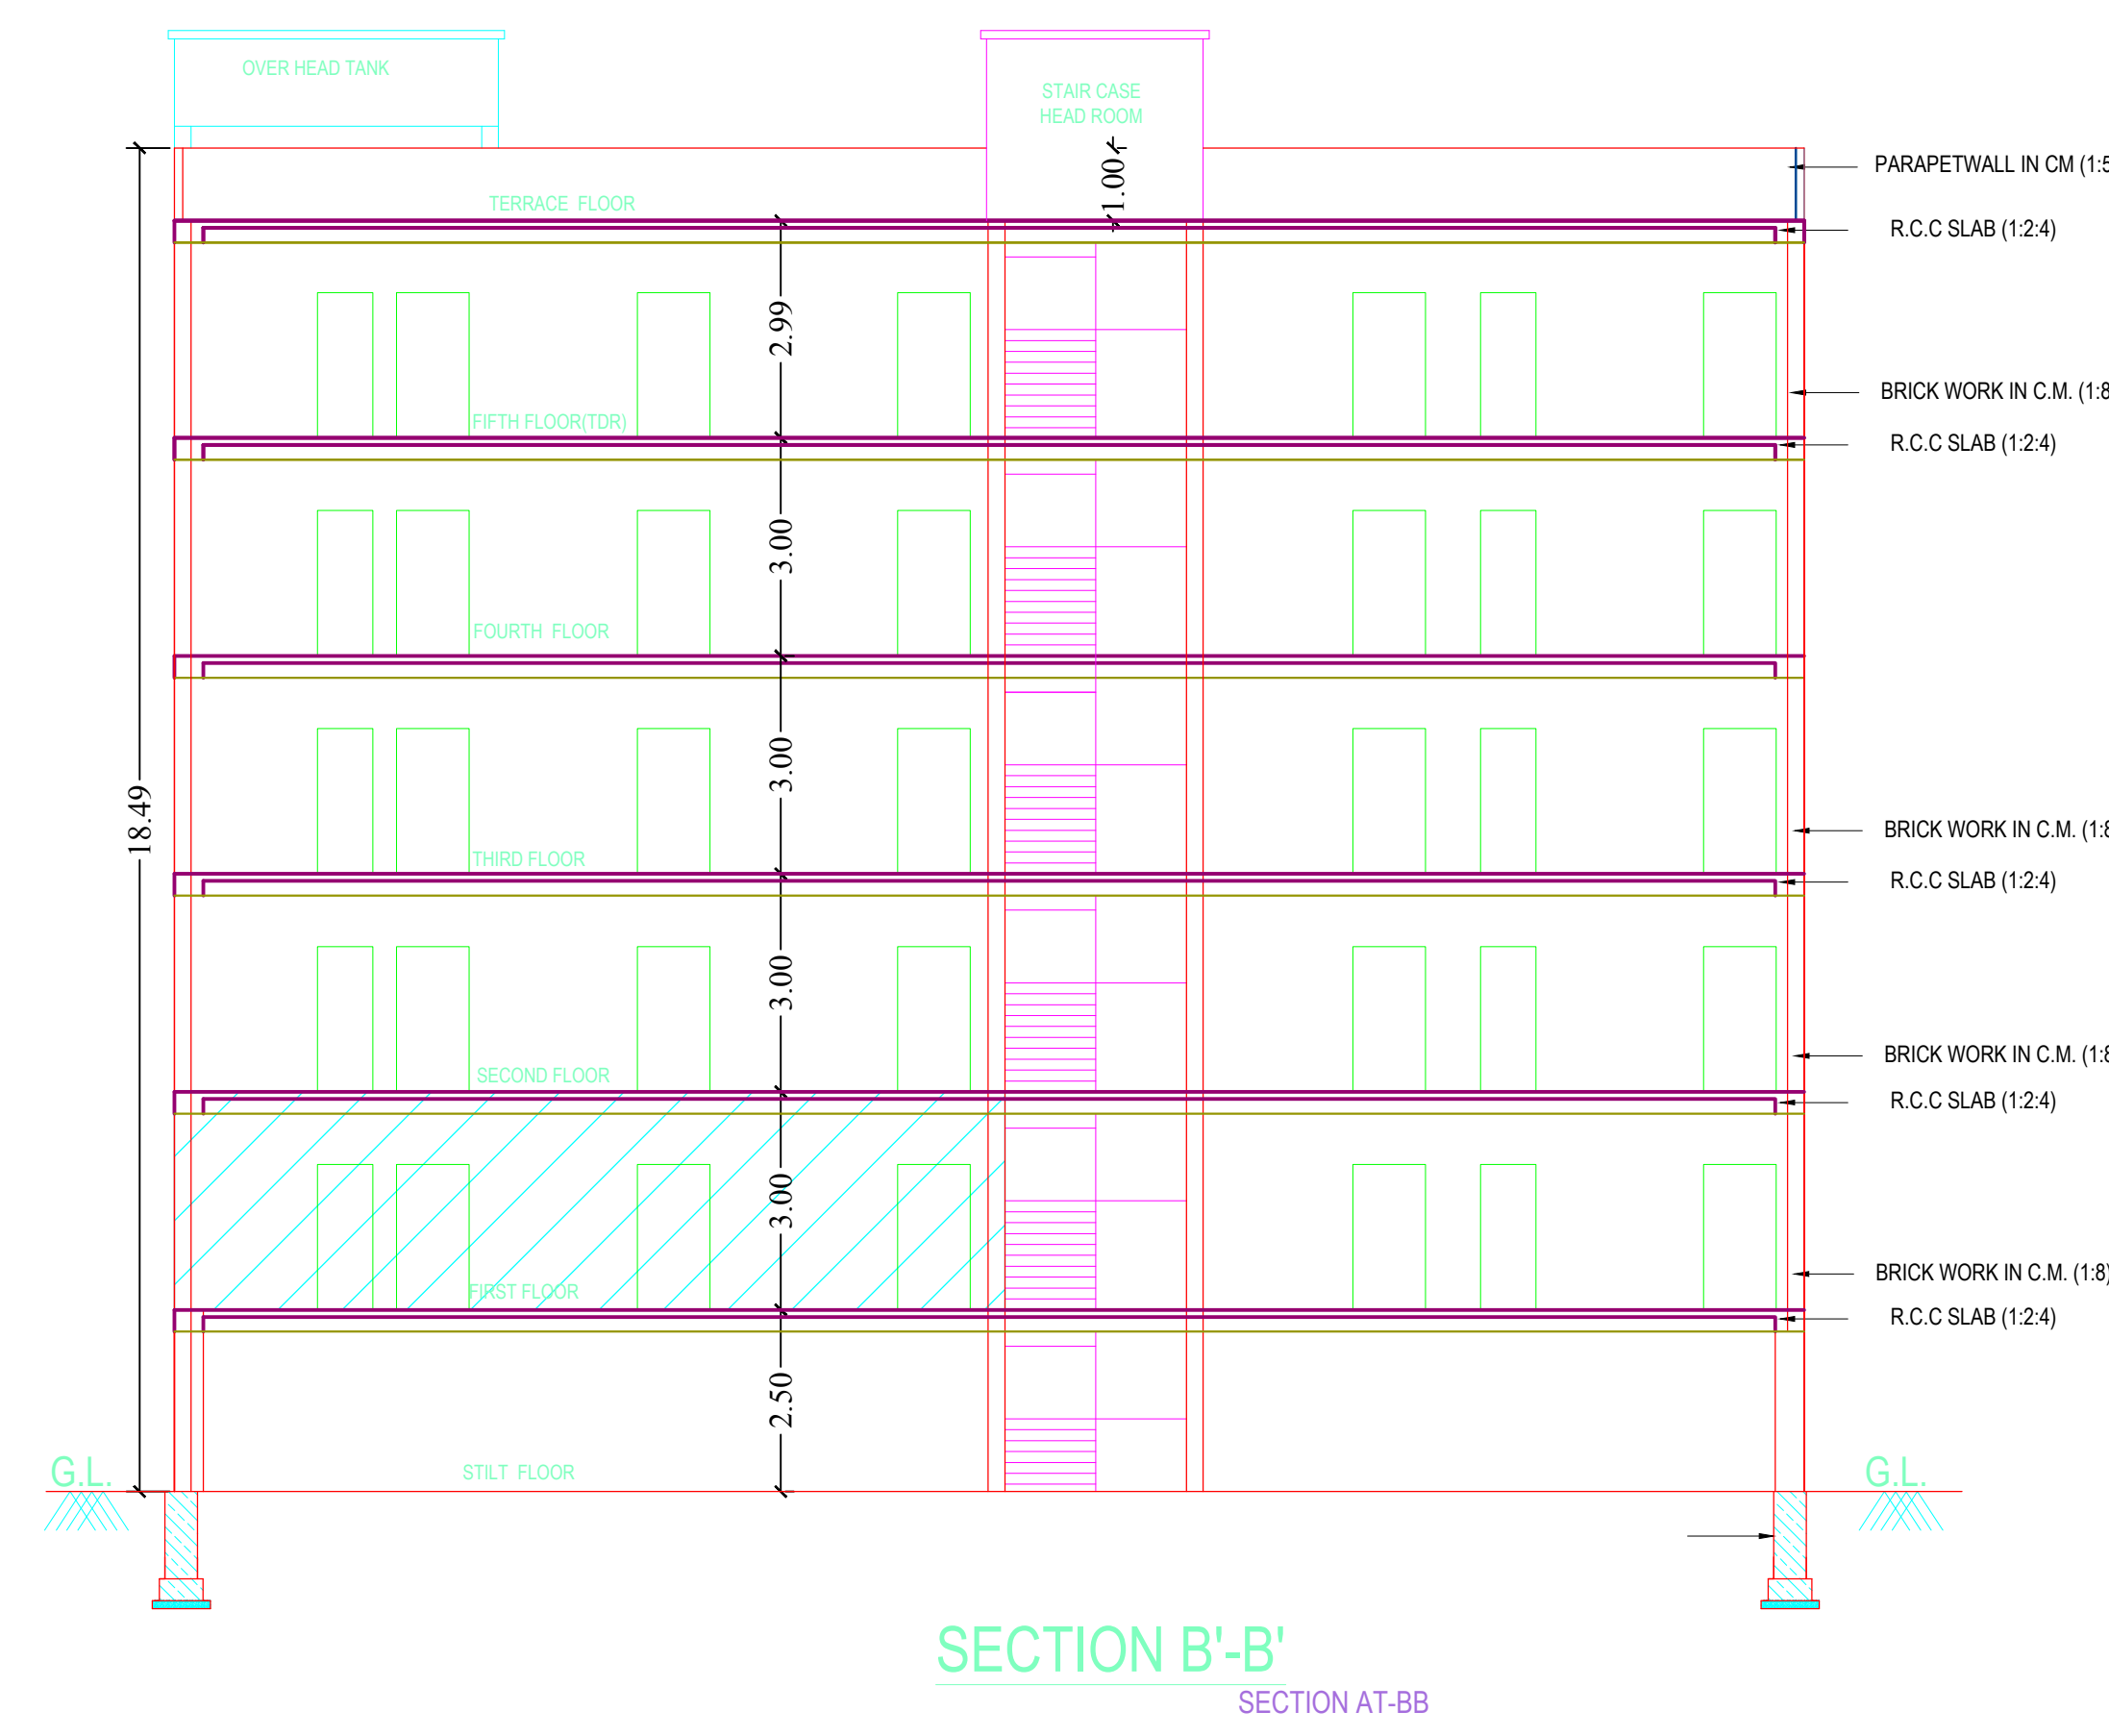

AREA STATEMENT		
PROJECT DETAIL :		
INWARD NO :		TS/024142/2022
PROJECT TYPE :		Building Permission
NATURE OF DEVELOPMENT :		Addition or Alteration
SUB LOCATION :		New Areas / Approved Layout Areas
STREET NAME :		
DISTRICT NAME :		
STATE NAME :		TELANGANA
PINCODE :		
MADAL :		
PLOT USE :		Residential
PLOT SUB USE :		Residential Apartment Bldg
PLOT NEAR BY NOTIFIED RELEGIOUS STRUCTURE :		NA
LAND USE ZONE :		NA
LAND SUBUSE ZONE :		NA
ABUTTING ROAD WIDTH :		0
PLOT NO :		
SURVEY NO :		
NORTH SIDE DETAIL :		-
SOUTH SIDE DETAIL :		-
EAST SIDE DETAIL :		-
WEST SIDE DETAIL :		-
AREA DETAILS :		SQ.MT.
AREA OF PLOT (Minimum)		276.07
NET AREA OF PLOT		376.07
VACANT PLOT AREA		168.27
COVERAGE		
PROPOSED COVERAGE AREA (57.91 %)		217.80
NET BUA		
RESIDENTIAL NET BUA		1088.98
BUILT UP AREA		
		1112.71
		1330.51
MORTGAGE AREA		110.99
EXTRA INSTALLMENT MORTGAGE AREA		0.00
PROPOSED NUMBER OF PARKINGS		3

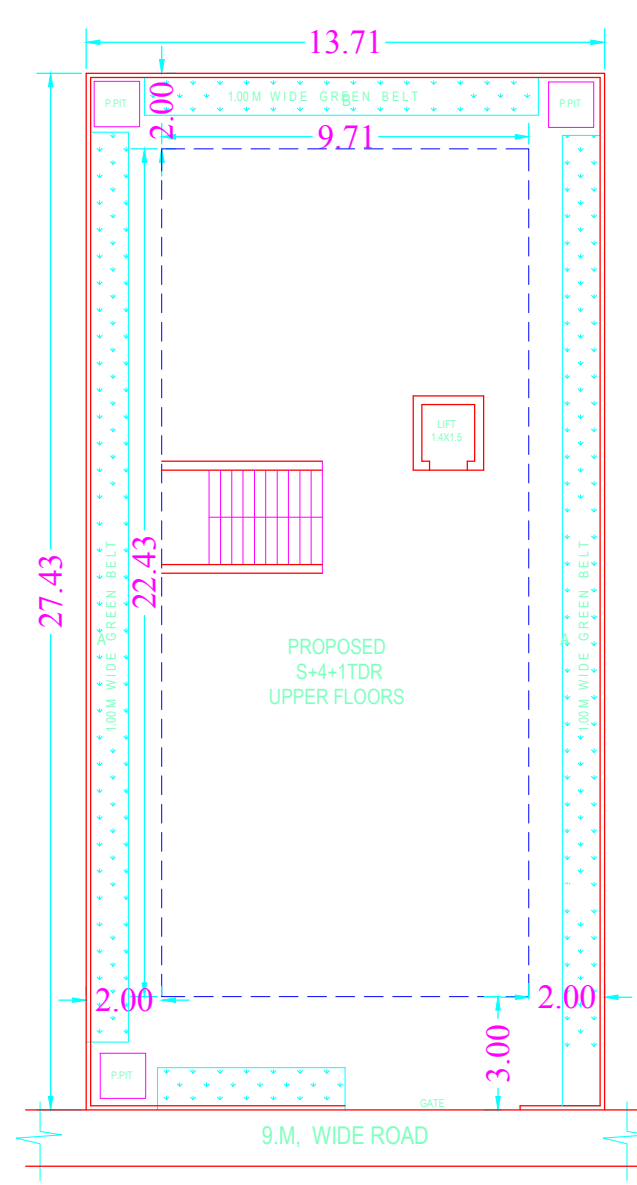

BUILDING USE/SUBUSE DETAILS				
BUILDING NAME	BUILDING USE	BUILDING SUBUSE	BUILDING TYPE	FLOOR DETAILS
PROPOSED (BUILDING)	Residential	Residential Apartment Bldg	NA	Existing 1 Stilt + 4 upper floors and Proposed 1 upper floors

[illegible]

COLOR INDEX PLOT BOUNDARY ABUTTING ROAD PROPOSED CONSTRUCTION COMMON PLOT ROAD WIDENING AREA EXISTING (To be retained) EXISTING (To be demolished)		
OWNER'S NAME AND SIGNATURE		
BUILDER'S NAME AND SIGNATURE		
ARCHITECT'S NAME AND SIGNATURE		
STRUCTURAL ENGINEER'S NAME AND SIGNATURE		