

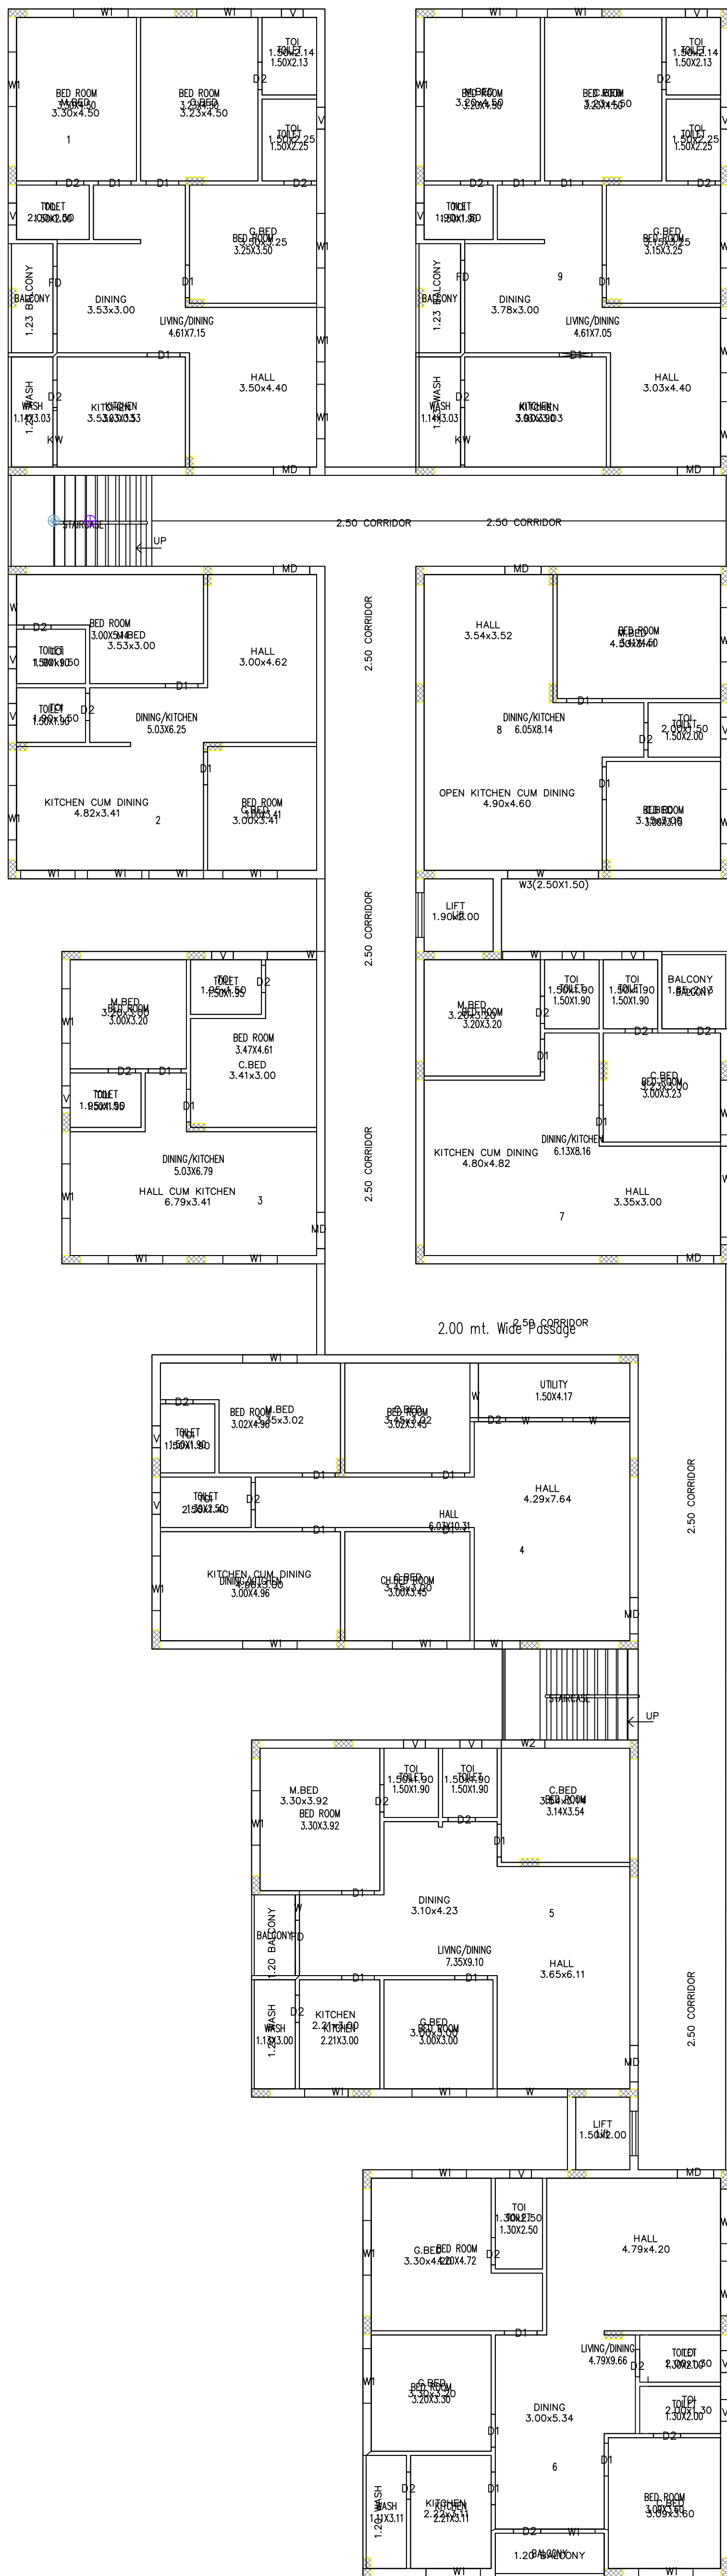
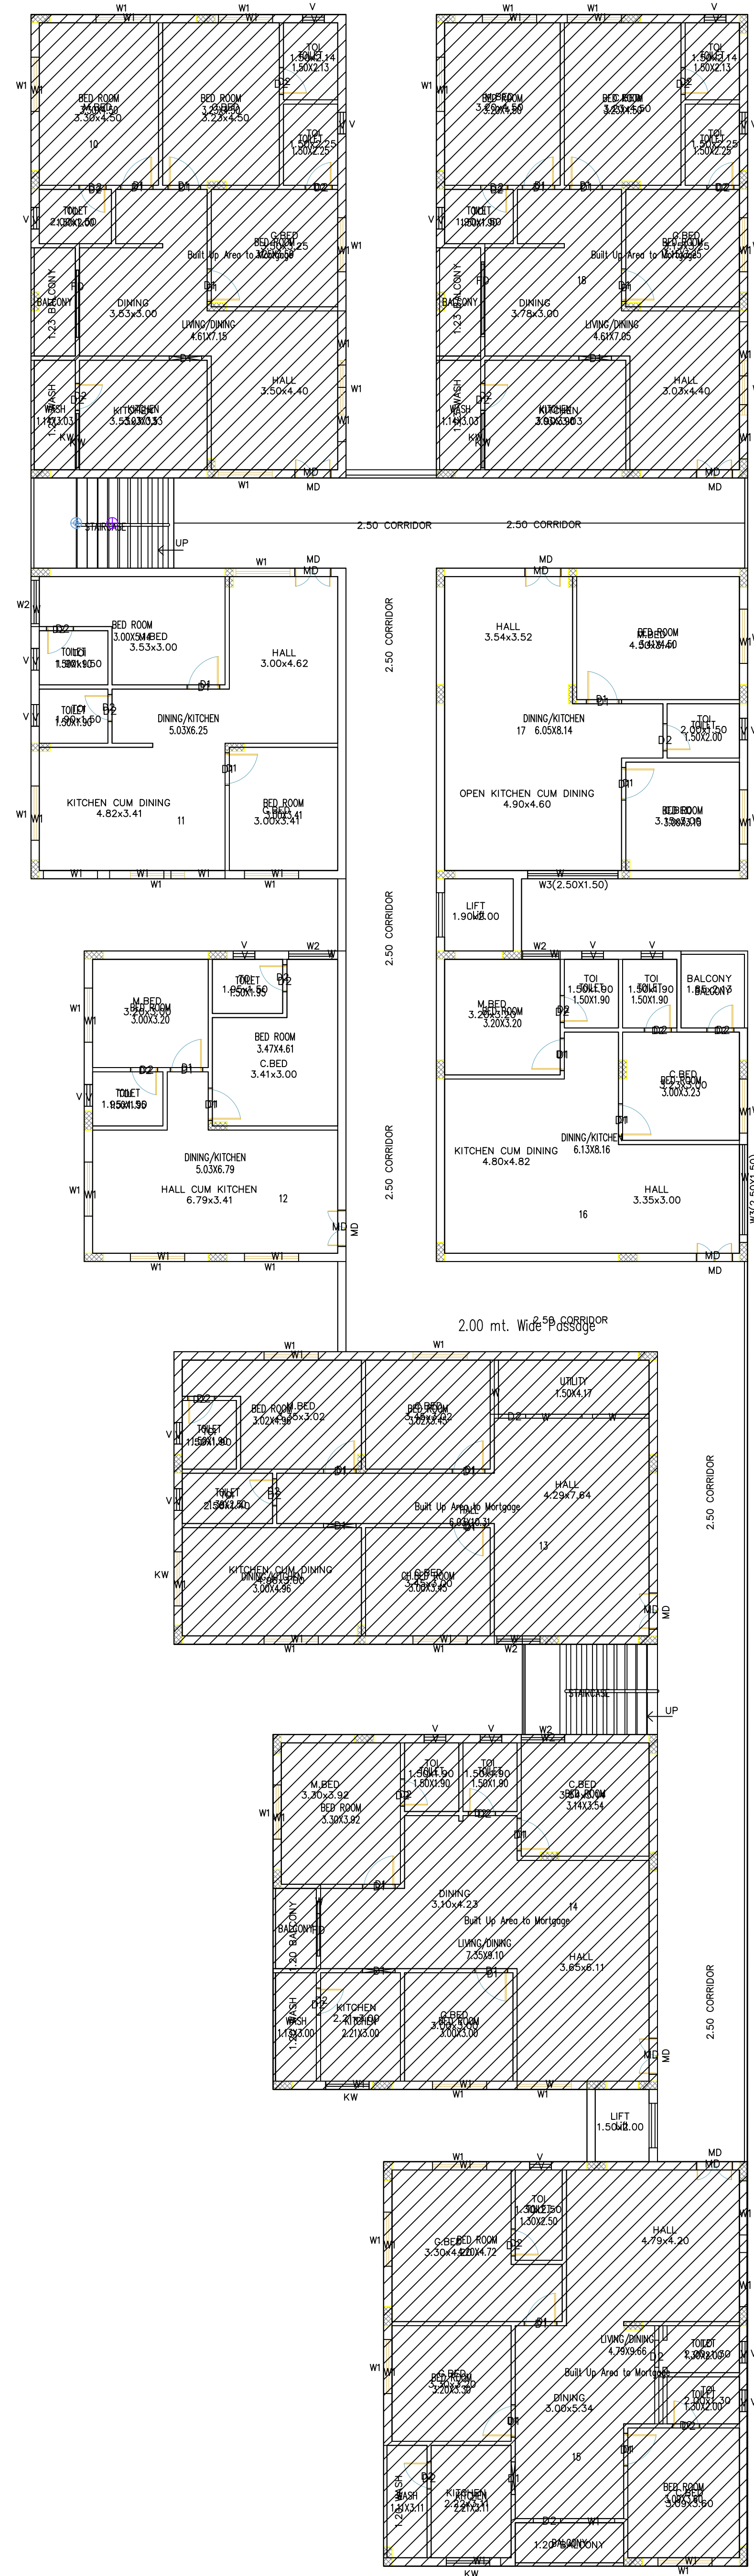
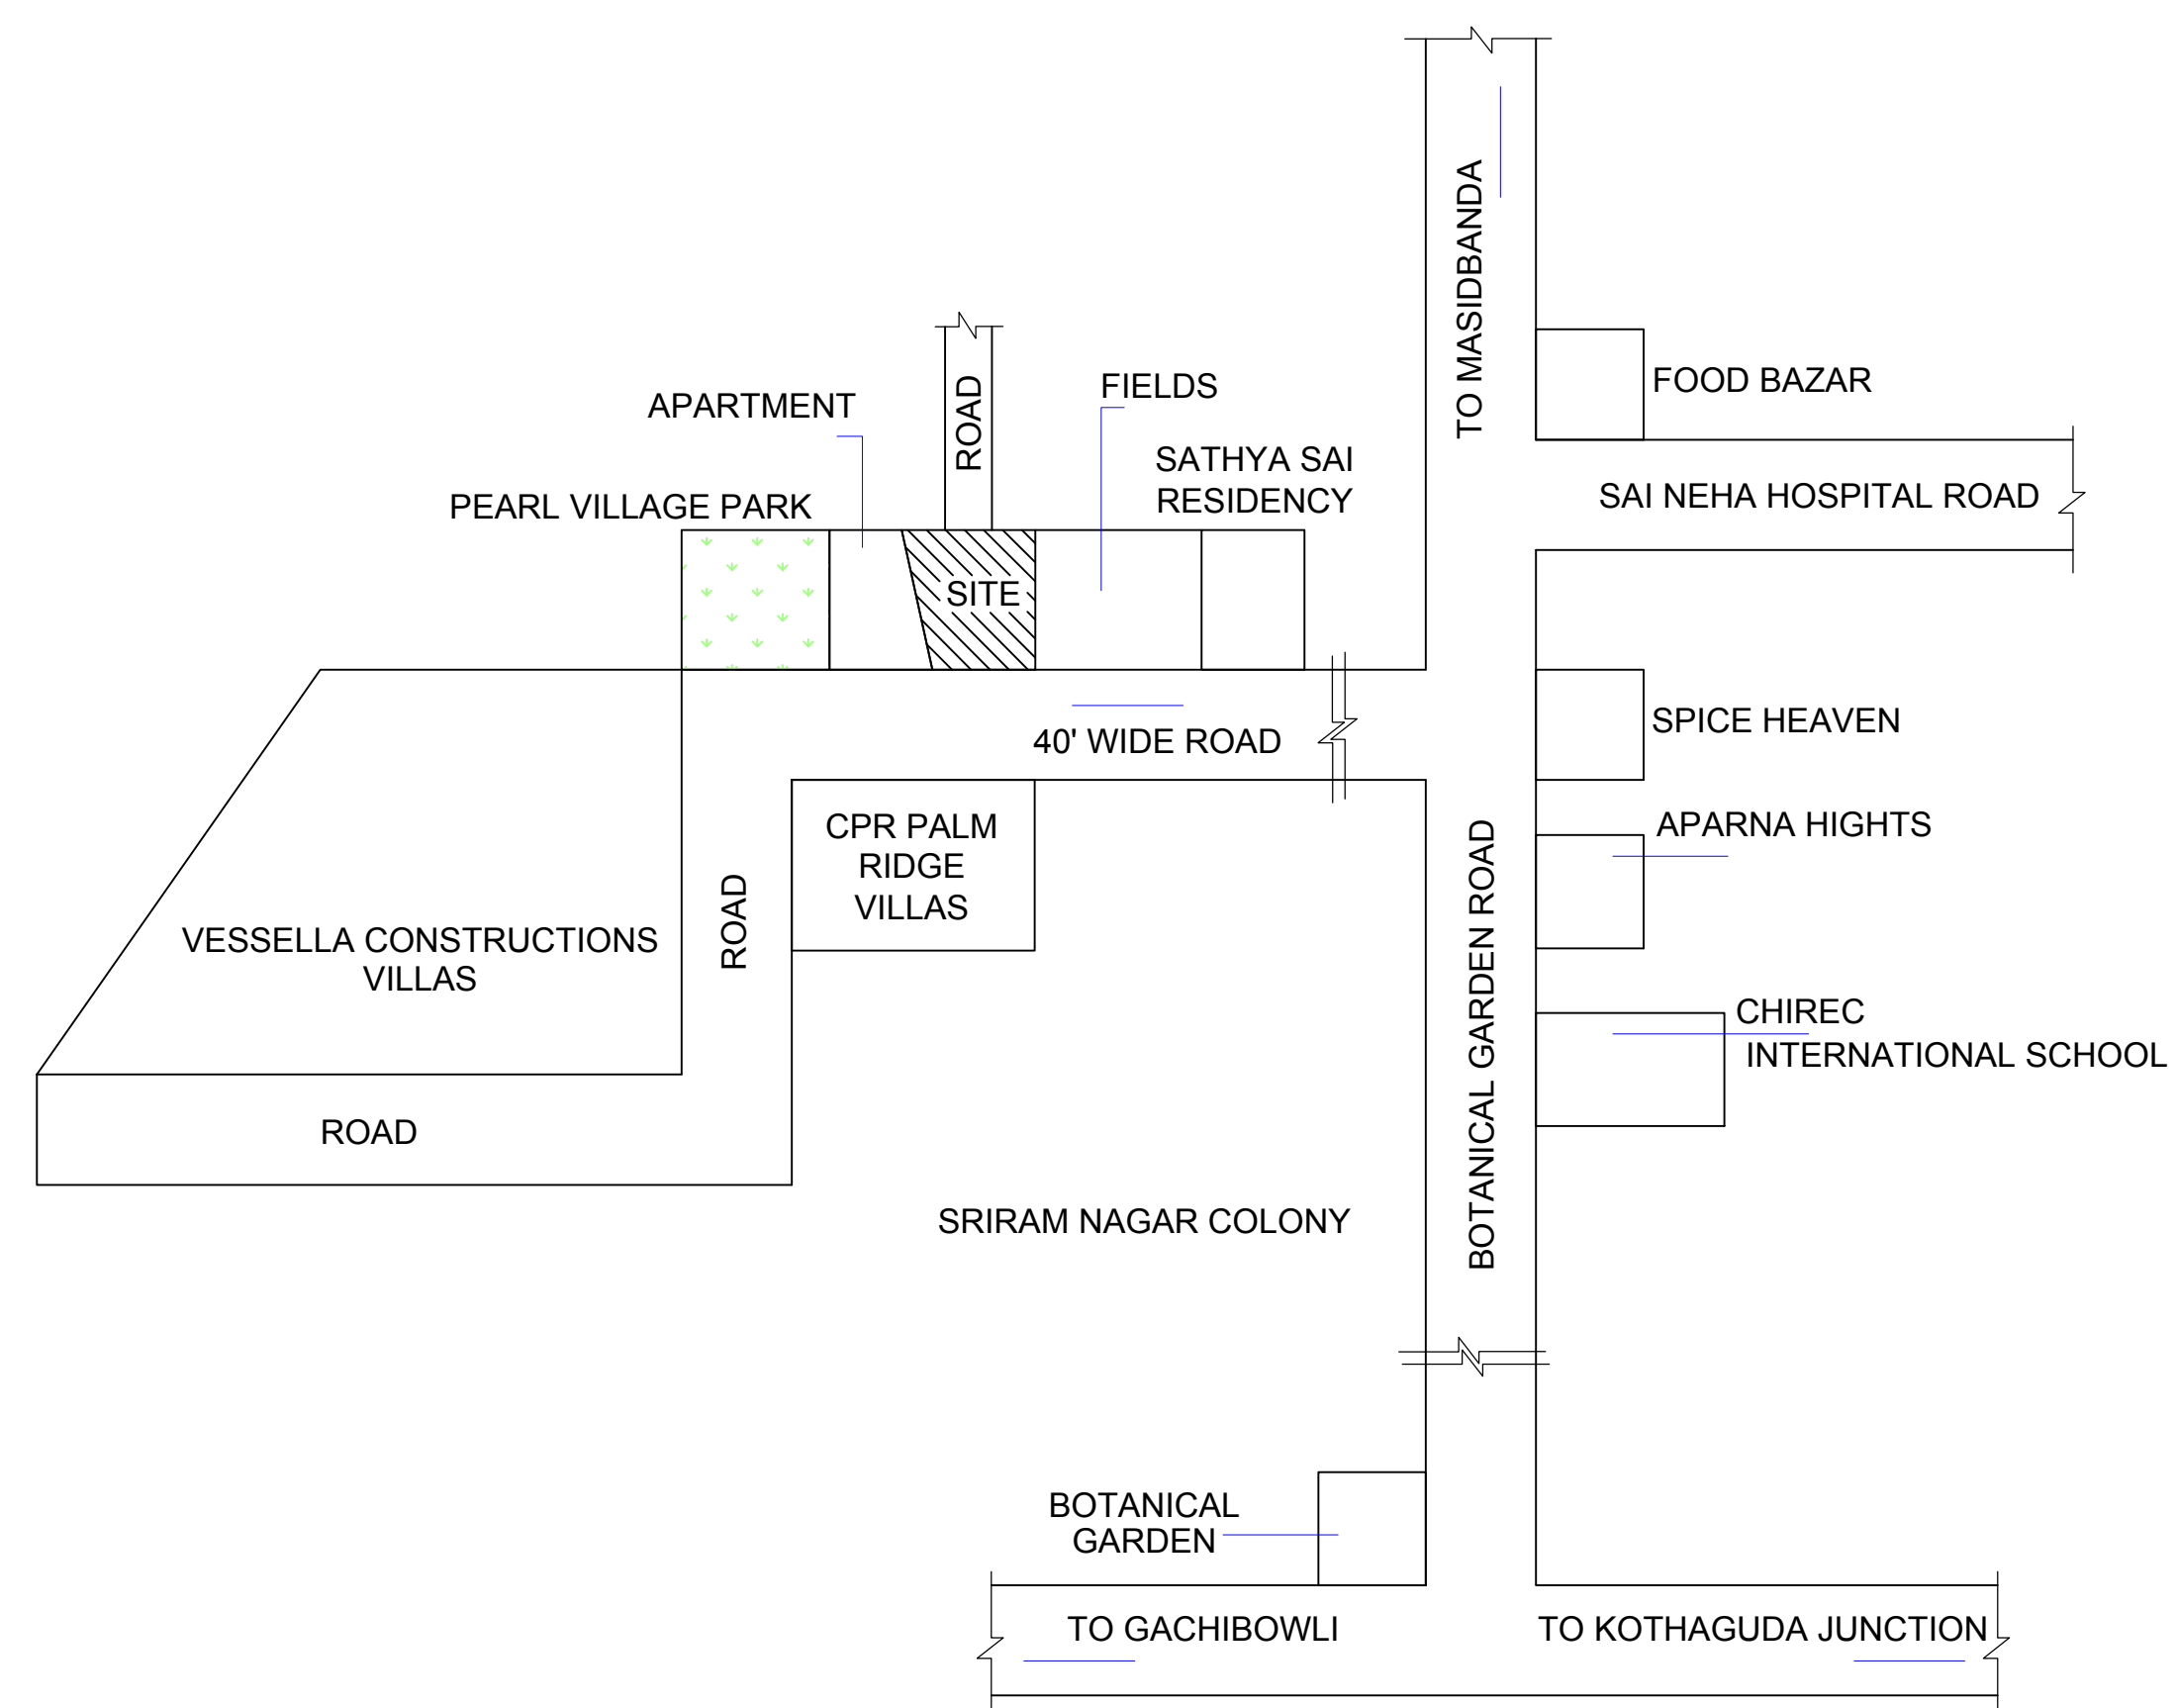
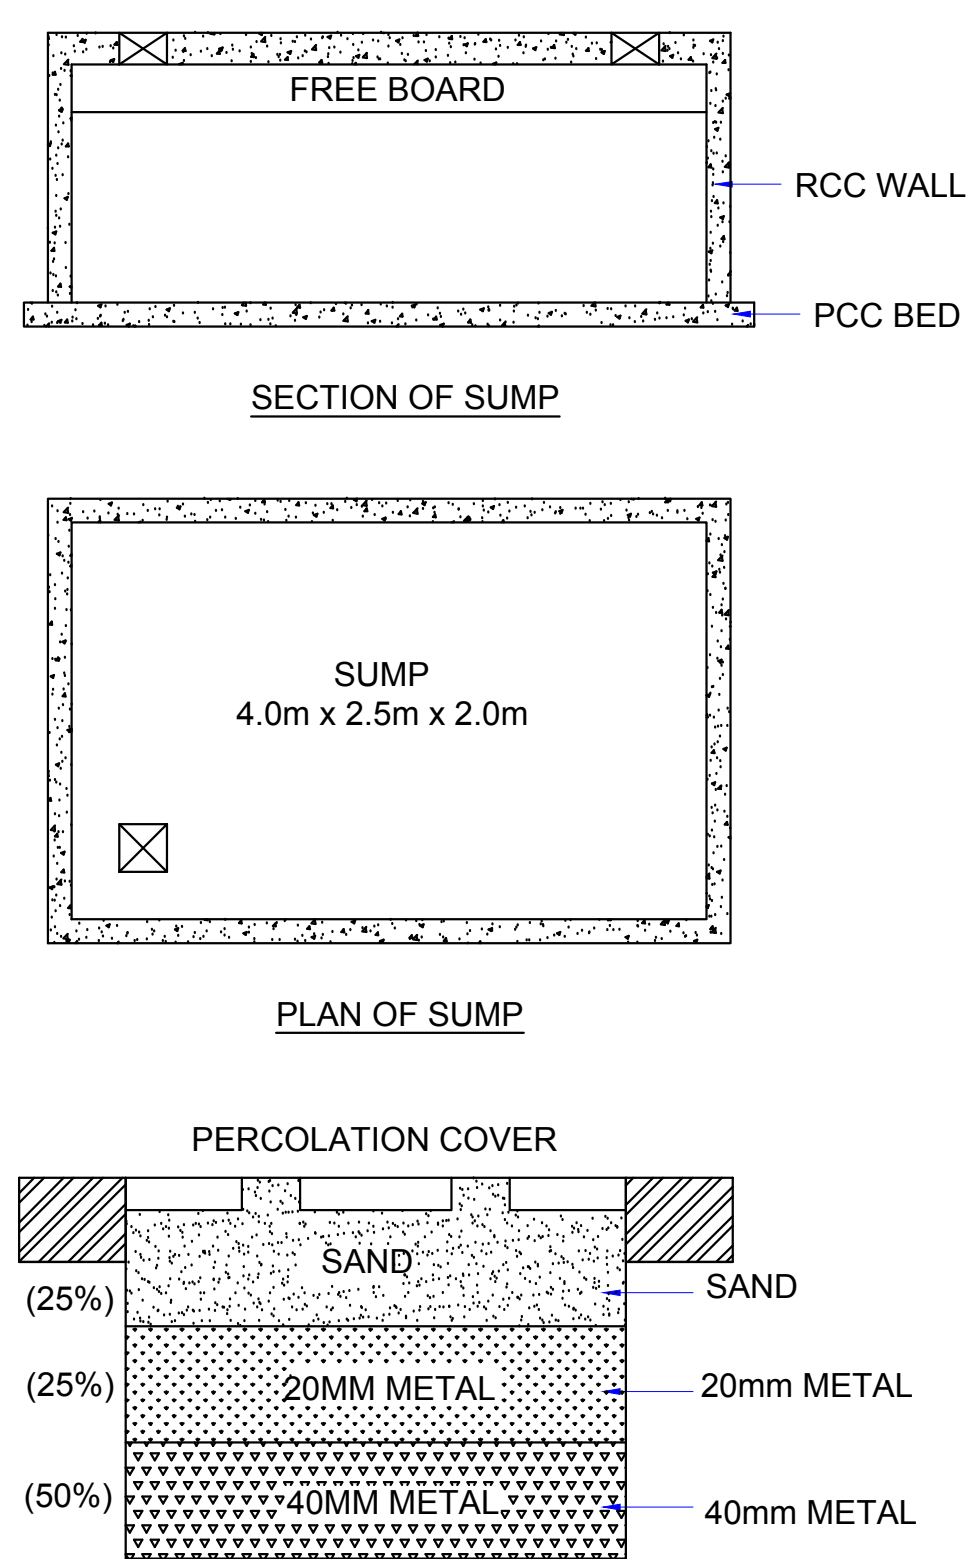


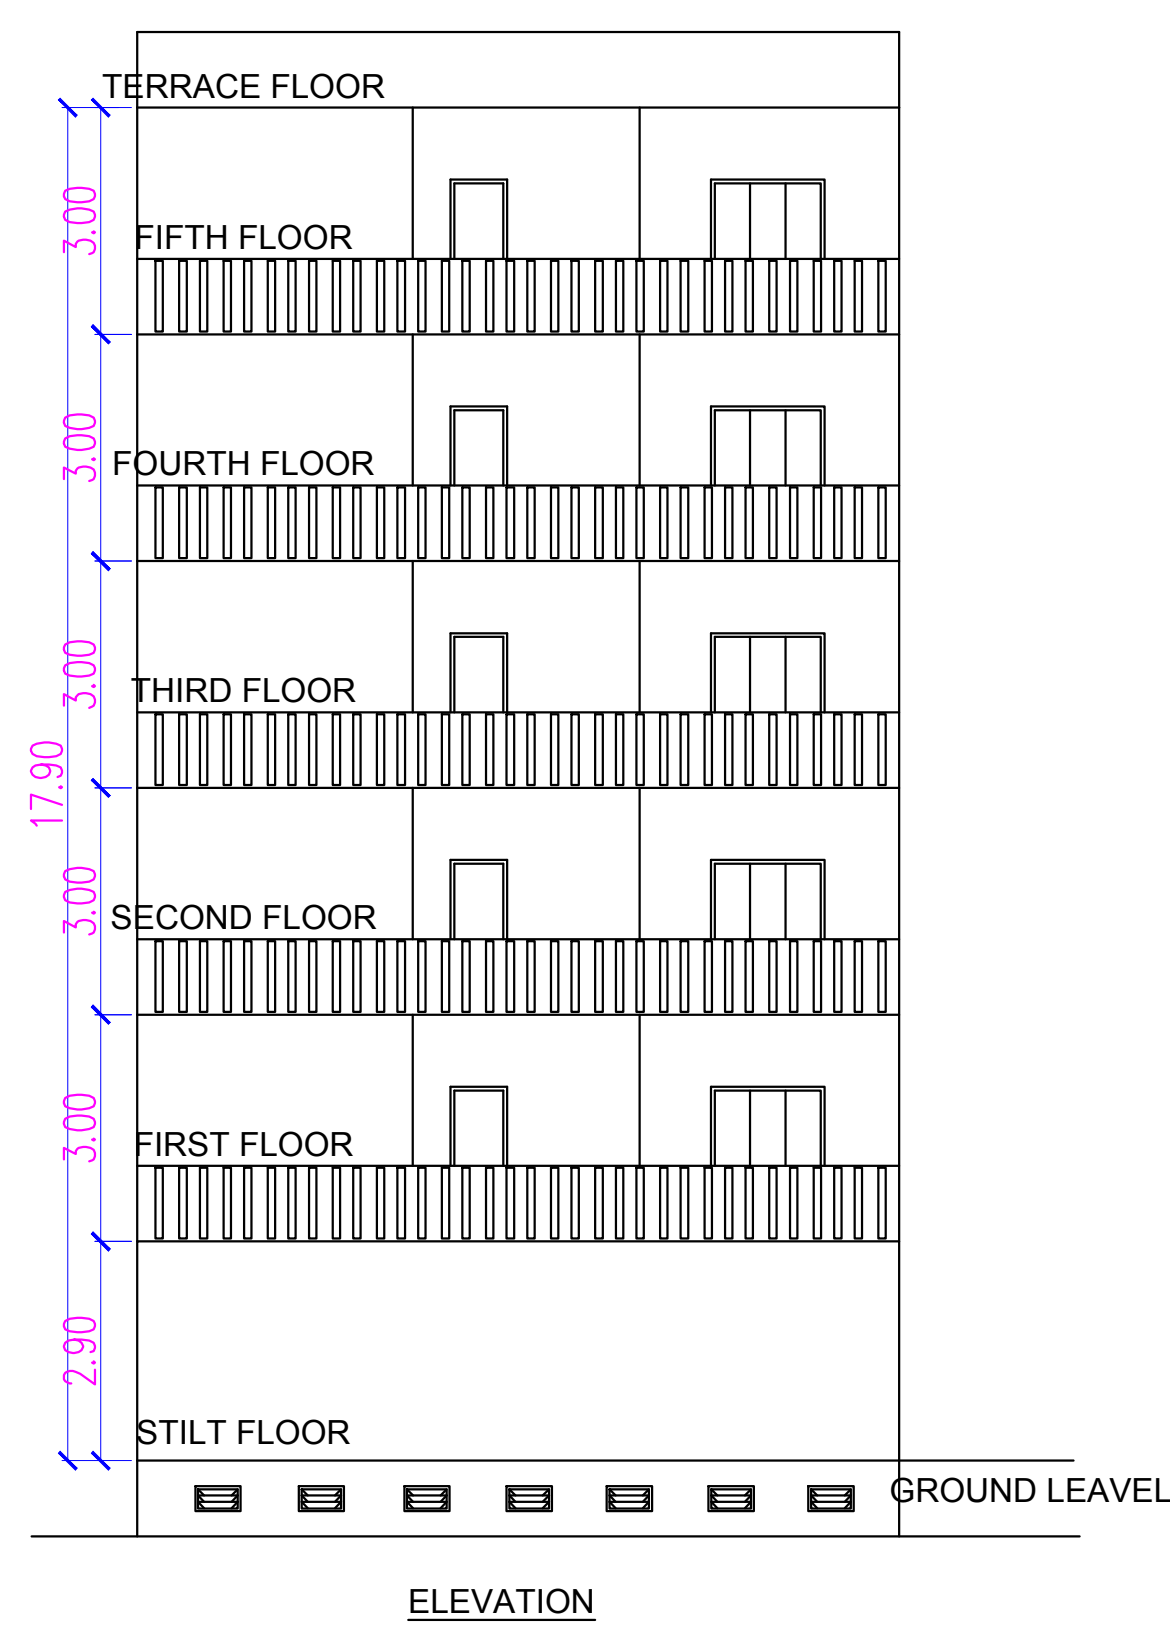

Note: All dimensions are in meters

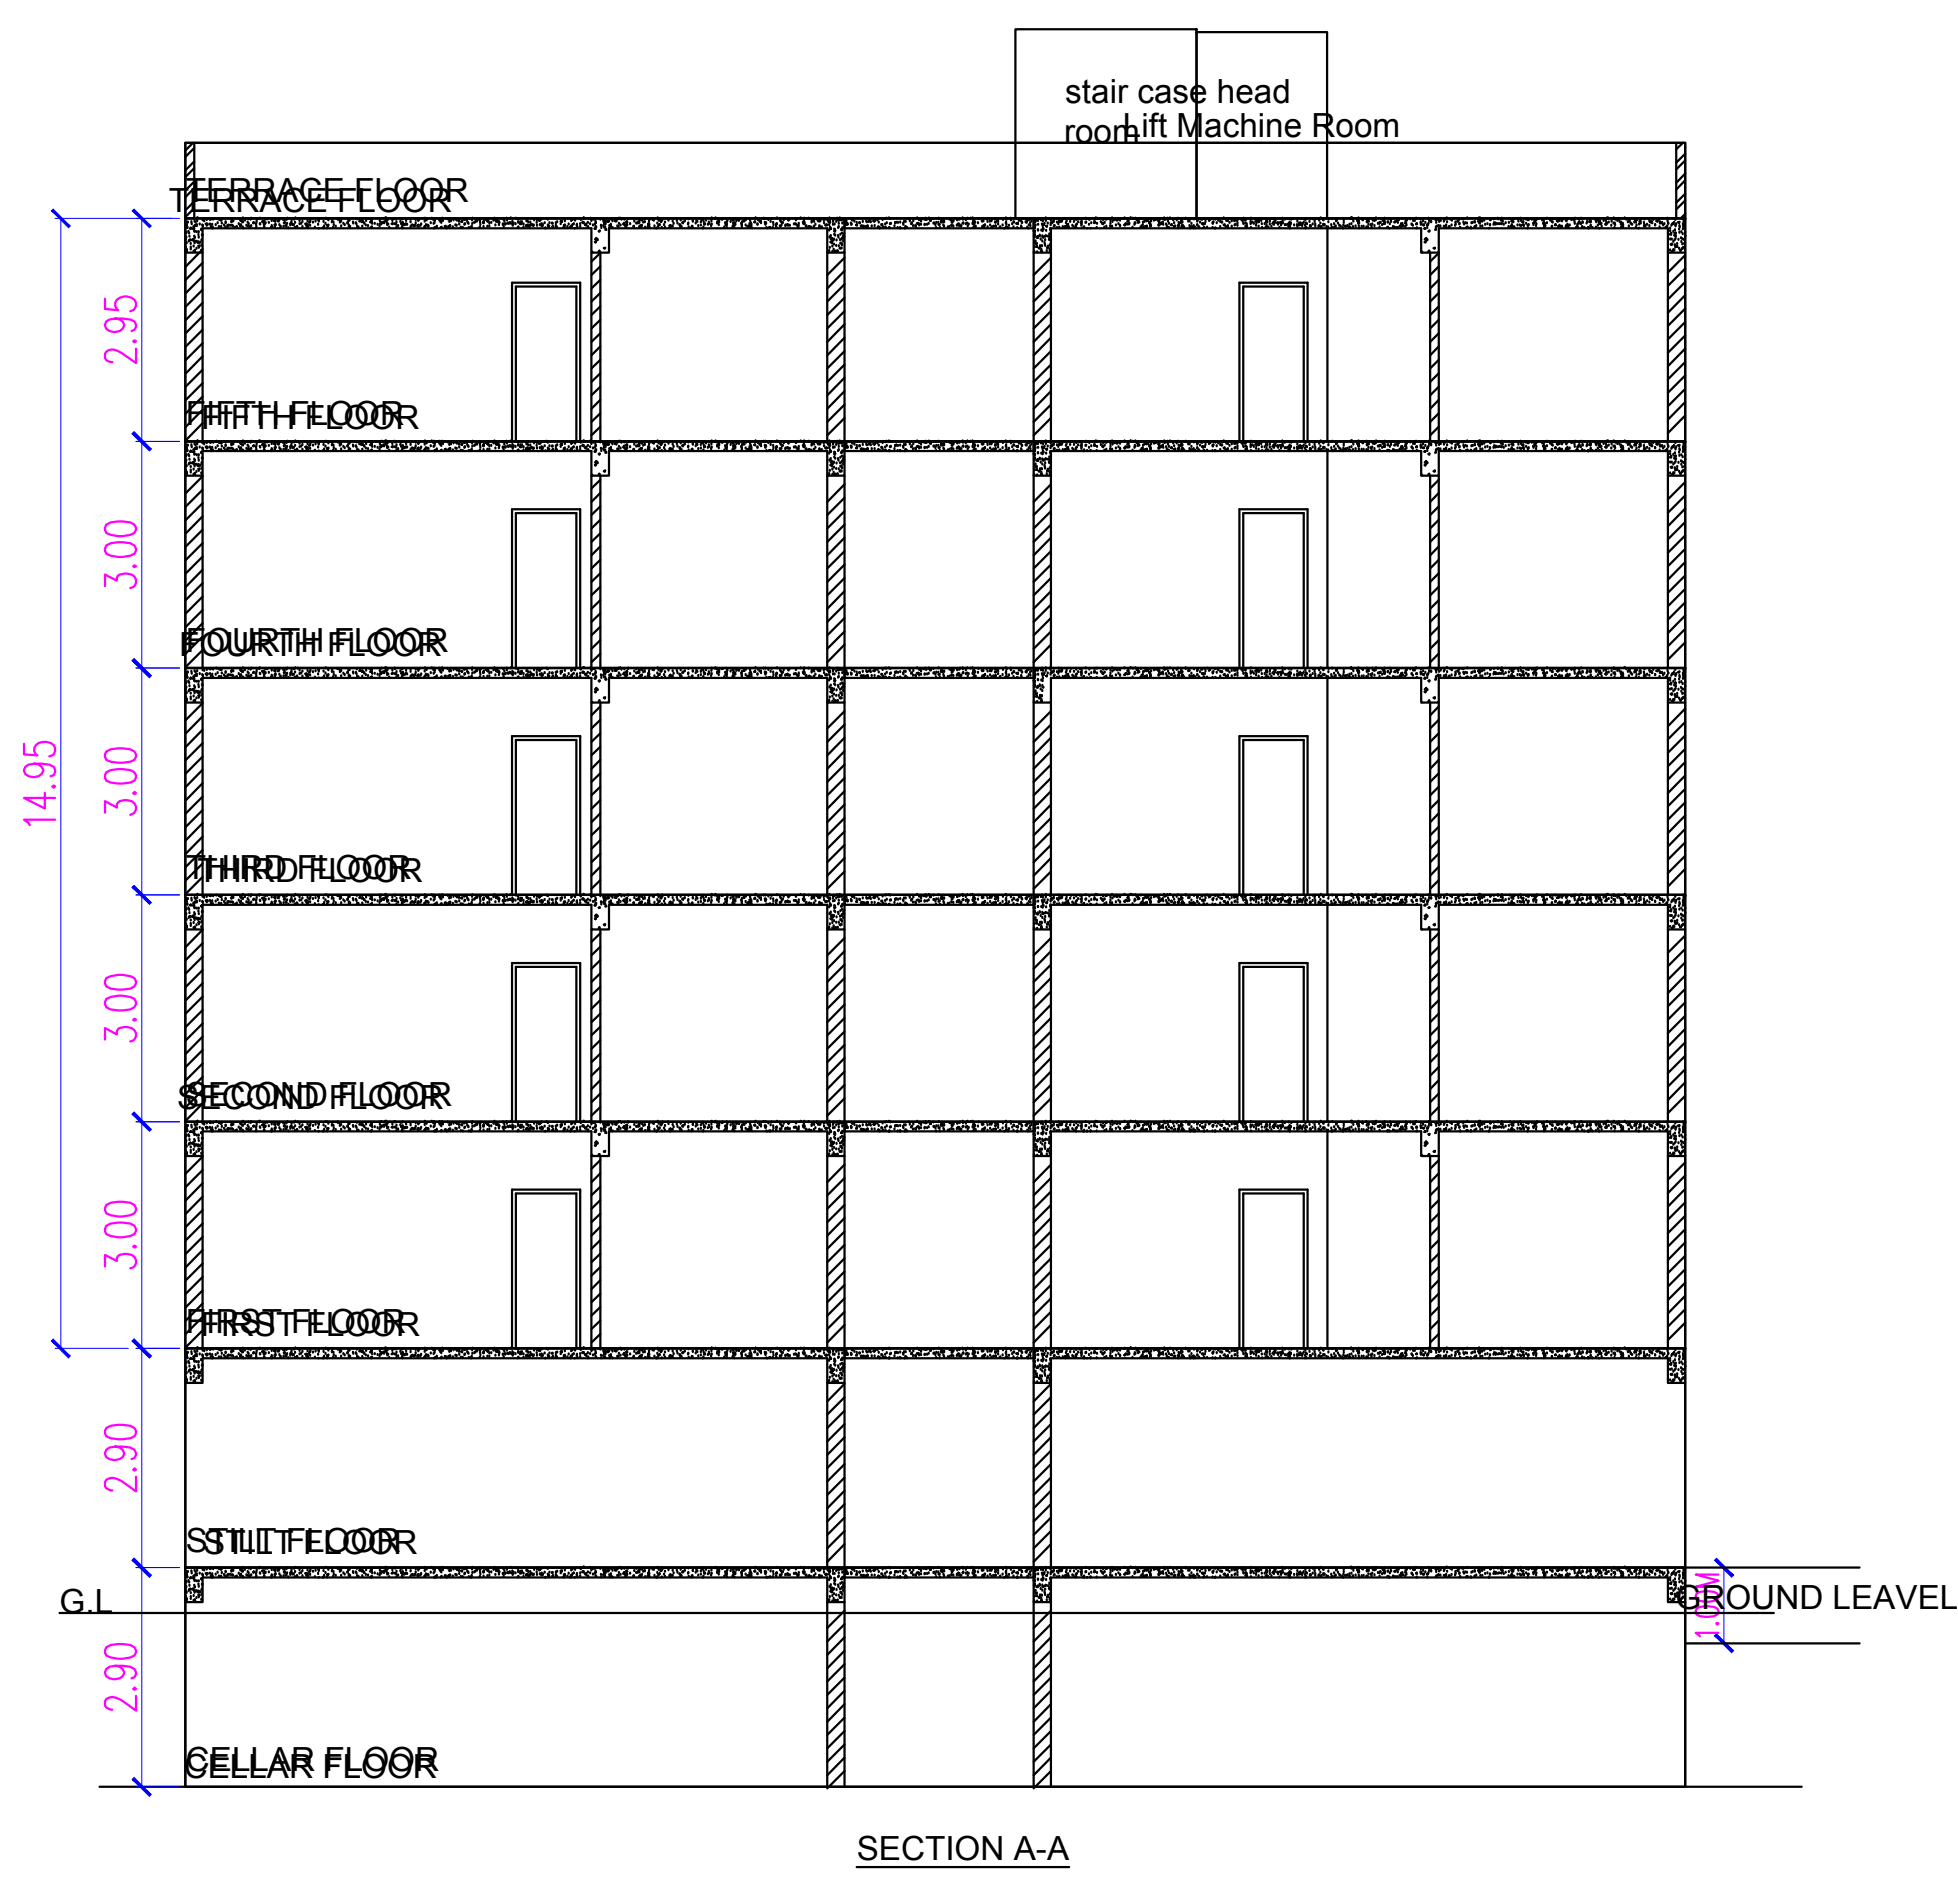

Building Block (DEVASHAKTUN KRISHNA NAM)										
Floor Name	Total Built Up Area (Sq.M)	Deductions (Area in Sq.M)			Proposed Net Built up Area (Sq.M)		Add Area in Net Built up Area (Sq.M)		Total Net Built up Area (Sq.M)	Dwelling Units (No.)
		Yshall	Ramp	Shelter	1102.95	Star	118	LT		
Cedar Floor	0.00	0.00	0.00	0.00	0.00	19.84	1.78		21.62	00
Sh Floor	0.00	0.00	86.40	100.00	0.00	19.84	0.78		25.12	00
First Floor	1033.29	0.00	0.00	0.00	1033.29	0.00	0.00		1033.29	09
Second Floor	1033.29	0.00	0.00	0.00	1033.29	0.00	0.00		1033.29	09
Third Floor	1033.29	0.00	0.00	0.00	1033.29	0.00	0.00		1033.29	09
Fourth Floor	1033.29	0.00	0.00	0.00	1033.29	0.00	0.00		1033.29	09
Fifth Floor	1033.29	0.00	0.00	0.00	1033.29	0.00	0.00		1033.29	09
Terrace Floor	0.00	0.00	0.00	0.00	0.00	0.00	0.00		0.00	00
Total	6999.38	32.22	86.40	219.40	5166.45	37.88	13.56		5217.89	45
Total Number of Same Buildings:										
Total	6999.38	32.22	86.40	219.40	5166.45	37.88	13.56		5217.89	45

Building Use/Subuse Details				
Building Name	Building Use	Building SubUse	Building Type	Floor Details
BLDG (DEVABHAKTUNI KRISHNA KUMAR)	Residential	Residential Apartment Bldg	Single Block	1 Cellar + 1 Silt + 5 upper floors

Net Built up Area & Dwelling Units Details										
Building	No. of Same Bldg	Total Built Up Area (Sq.mt.)	Deductions (Area in Sq.mt.)			Proposed Net Built up Area (Sq.mt.)			Total Net Built up Area (Sq.mt.)	Dwelling Units (No.)
			V/SR#1	Ramp	Parking	Road	Stair	Lift		
BLDG (DEVASHAKTUNI KIRISHNA KUMAR)	1	6350.38	32.22	66.40	2120.40	5965.45	37.88	13.56	6317.89	45
Grand Total :		6350.38	32.22	66.40	2120.40	5965.45	37.88	13.56	6317.89	45.00

Required Parking						
Building Name	Type	Sub/Use	Area (Sq. mt.)	Units		Required Parking Area (Sq. mt.)
				Required	Proposed	
BLDG (DEVABHAKTUNI KRISHNA KUMAR)	Residential	Residential Apartment Bldg	> 0	1	5166.46	1549.94
	Total :		-	-	-	1549.94

Parking Check					
Vehicle Type	Required		Proposed		Proposed Area(Sq.mt.)
	No.	Area(Sq.mt.)	No.	Area(Sq.mt.)	
Car	-	1549.94	0	0.00	2334.40
Visitor's Car Parking	-	154.99	0	0.00	0.00
Total		1704.93		0.00	2334.40

OWNER'S NAME AND SIGNATURE

BUILDER'S NAME AND SIGNATURE _____ARCHITECT'S NAME AND SIGNATURE:

STRUCTURAL ENGINEER'S NAME AND SIGNATURE

Note: All dimensions are in meters