


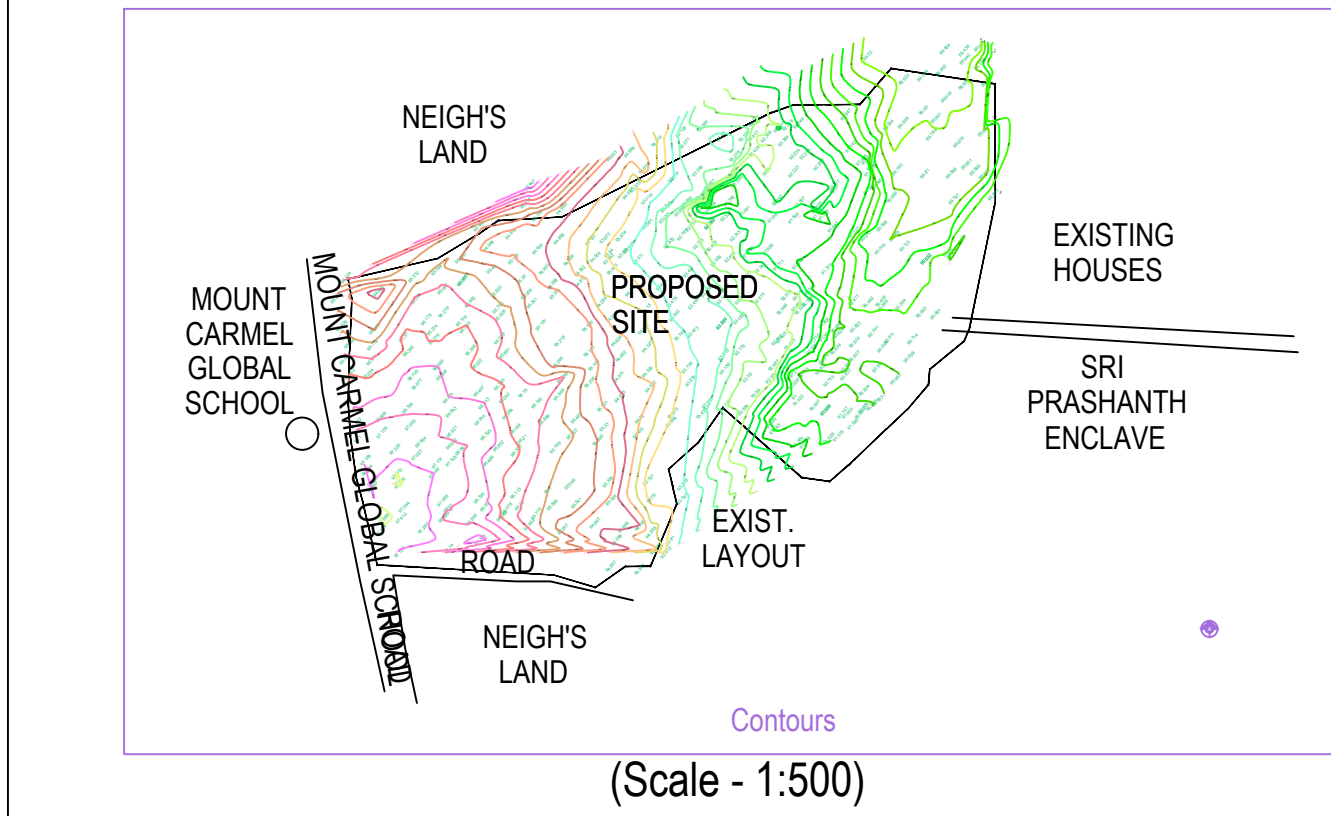

(Scale - 1:500)

Project Title : Project Title : PLAN SHOWING THE PROPOSED LAYOUT IN SY. NO'S.



101, 111, 112, 113 SITUATED AT BADANGPET VILLAGE

AND SY.NO'S. 20, 21, 22 OF DAWOODKHANGUDA VILLAGE,

BALAPUR Mandal, RANGA REDDY DIST.

BELONGING TO:

1. M/S SV SNR INFRA LLP REP.BY:SAMASUNIL KUMAR REDDY AND OTHERS

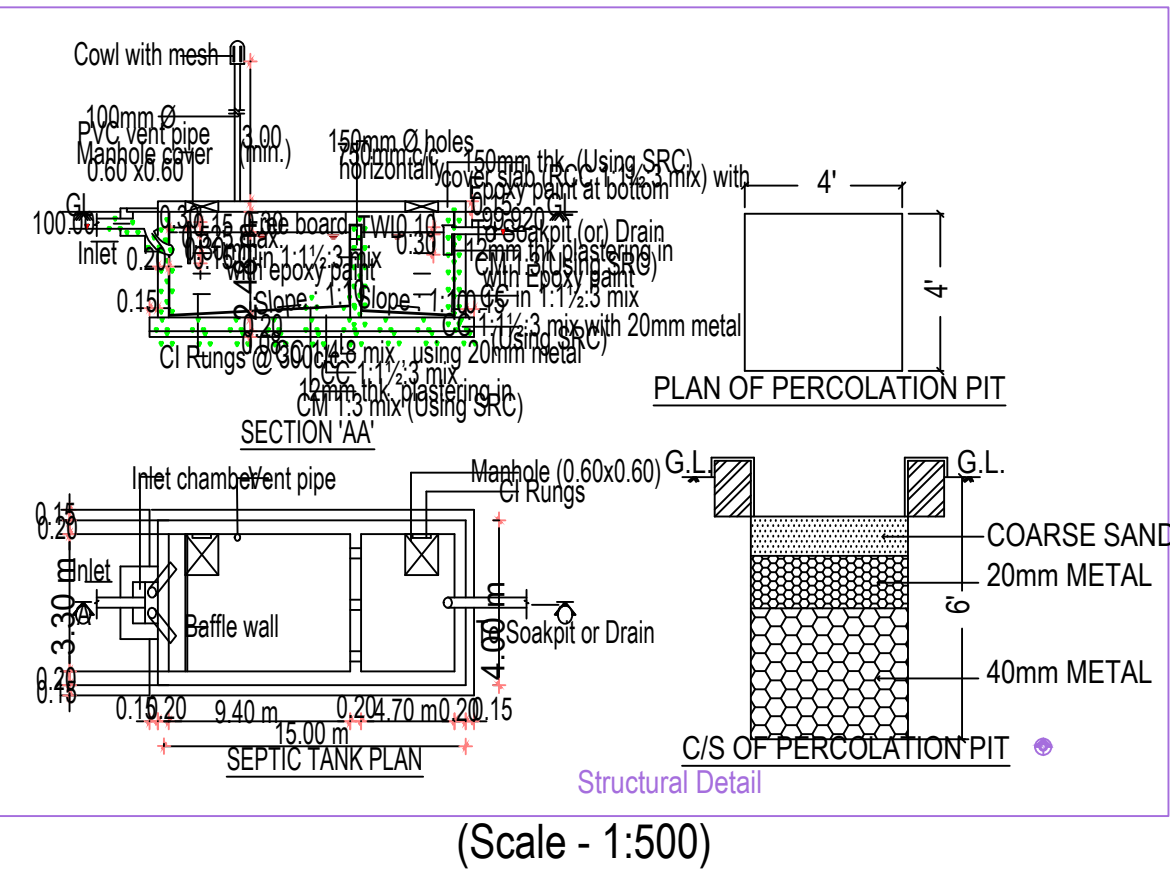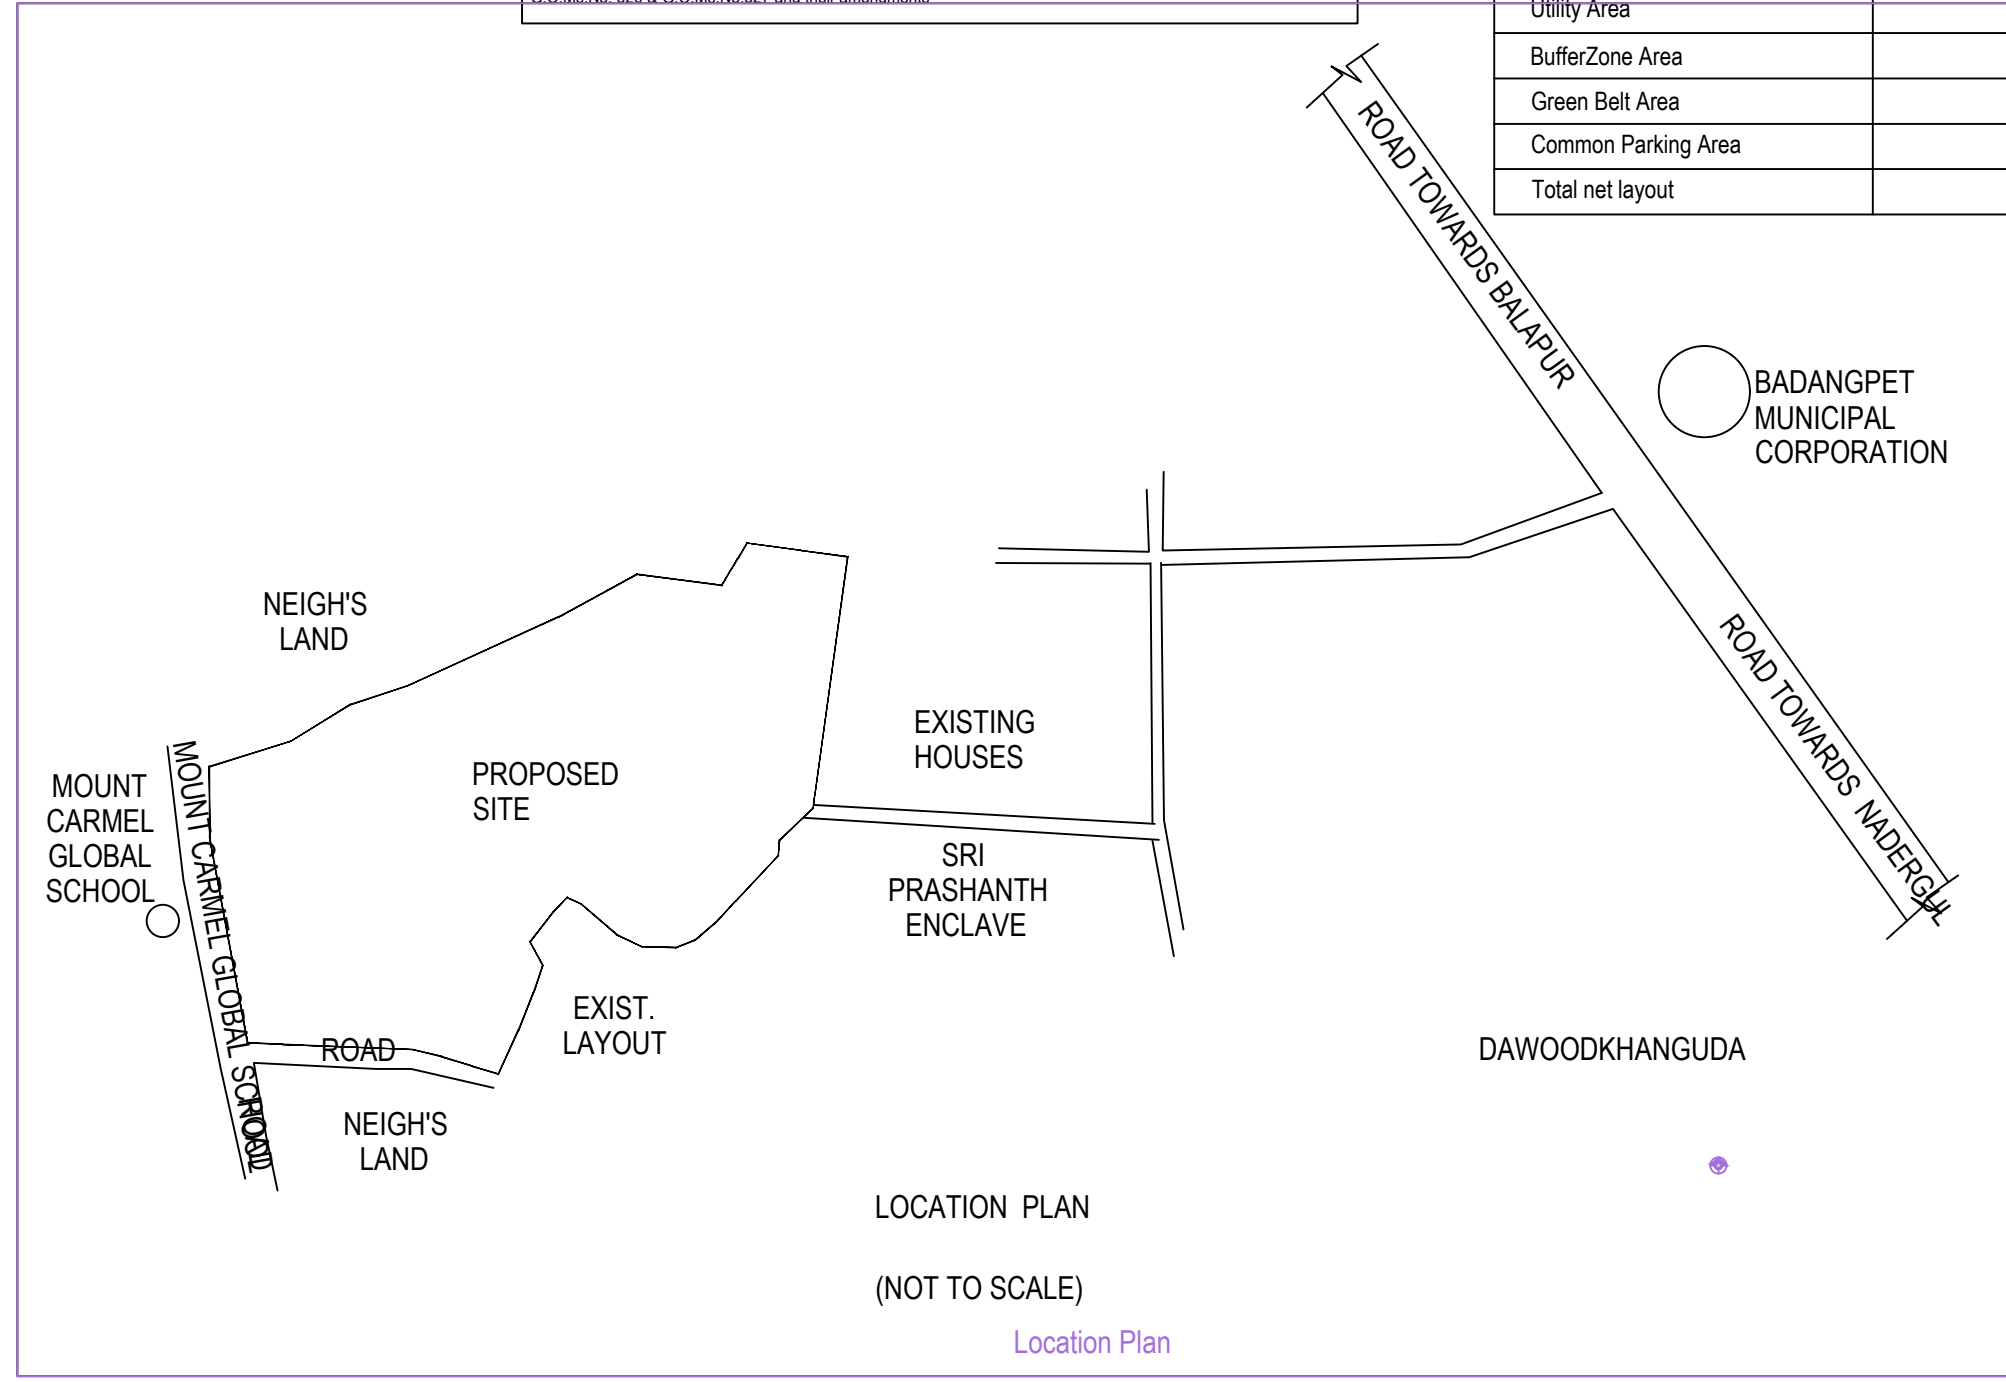

Project Title	PLAN SHOWING THE PROPOSED LAYOUT IN SY. NO'S.
PLOT NO	101, 111, 112, 113
SURVEY NO	20, 21, 22
SITUATED AT	BADANGPET VILLAGE
BELONGING TO	Mr./Ms./Mrs
REP BY :	BHARATH KUMAR
LICENCE NO : 249/Sr Engineer/TP10/2019	APPROVAL NO :
DATE : 09-03-2022	SHEET NO. : 1 / 2
Layout Plan Details	INWARD NO. : TS016238/2022
SEAL OF APPROVAL	

AREA STATEMENT	
PROJECT DETAIL :	
INWARD NO	TS016238/2022
PROJECT TYPE :	Layouts with Open Plots
NATURE OF DEVELOPMENT :	New
SUB LOCATION :	New Areas / Approved Layout Areas
STREET NAME :	
DISTRICT NAME :	
STATE NAME :	TELANGANA
PINCODE :	
MADAL :	
PLOT NEAR BY NOTIFIED RELEGIOUS STRUCTURE :	NA
LAND USE ZONE :	NA
LAND SUBUSE ZONE :	NA
ABUTTING ROAD WIDTH :	0
PLOT NO :	
SURVEY NO :	
NORTH SIDE DETAIL :	-
SOUTH SIDE DETAIL :	-
EAST SIDE DETAIL :	-
WEST SIDE DETAIL :	-
AREA DETAILS :	SQ.MT.
AREA OF PLOT (Minimum)	60665.32
DEDUCTION FOR NET PLOT AREA	
ROAD AFFECTED AREA, ROAD WIDENING AREA	1111.72
Total	1111.72
NET AREA OF PLOT	59573.59
ROAD AFFECTED AREA	1111.72
TOTAL	1111.72
BALANCE AREA OF PLOT	58076.07
VACANT PLOT AREA	59573.59
COVERAGE	
PROPOSED COVERAGE AREA (- %)	0.00
NET BUA	
BUILT UP AREA	0.00
	0.00
MORTGAGE AREA	6204.93
EXTRA INSTALLMENT MORTGAGE AREA	0.00
PROPOSED NUMBER OF PARKINGS	0

Area Summary	Area Covered
Total Layout Area	60665.32
Male Area	0.00
Reserve Road Area	1111.72
Leftover Owners Land Area	0.00
Surrendered to Authority Area	0.00
Net Layout Area	59573.59

Area covered under	Prop. Area in sq.m	Percentage
Plotted Area	39830.98	51.75
LIG Plotted Area	0.00	0.00
EWIS Plotted Area	0.00	0.00
Road Area	18529.61	31.10
Amenity Area	0.00	0.00
Organized open space/park Area	8007.73	13.44
Social Infrastructure Area	1497.52	2.51
Utility Area	707.50	1.19
Buffer Zone Area	0.00	0.00
Green Belt Area	0.00	0.00
Common Parking Area	0.00	0.00
Total net layout	59573.34	100.00

COLOR INDEX	
PLOT BOUNDARY	
ABUTTING ROAD	
PROPOSED CONSTRUCTION	
COMMON PLOT	
ROAD WIDENING AREA	
EXISTING (To be retained)	
EXISTING (To be demolished)	
OWNERS NAME AND SIGNATURE	
BUILDERS NAME AND SIGNATURE	
ARCHITECTS NAME AND SIGNATURE	
STRUCTURAL ENGINEERS NAME AND SIGNATURE	

Project Title

PLAN SHOWING THE PROPOSED Residential

PLOT NO.

SURVEY NO

SITUATED AT

BELONGING TO : Mr./Ms./Mrs

REP BY :

BHARATH KUMAR

LICENCE NO : 249/Sr Engineer/TP10/CN/2019

DATE : 09-03-2022

Servic Plan Details

APPROVAL NO:

SHEET NO.: 2 / 2

INWARD NO.: TS/016238/2022

Individual Subplot Details

181	213.40	16.59	16.59	13.72
182	125.42	9.14	13.72	9.14
183	125.42	9.14	13.72	9.14
184	125.42	9.14	13.72	9.14
185	125.42	9.14	13.72	9.14
186	125.42	9.14	13.72	9.14
187	125.42	9.14	13.72	9.14
188	111.48	9.14	12.19	9.14
189	111.48	9.14	12.19	9.14
190	111.48	9.14	12.19	9.14
191	184.59	9.34	21.14	9.14
192	167.26	9.34	19.24	9.14
193	149.93	9.34	17.35	9.14
194	127.54	9.34	15.45	9.14
195	166.26	24.96	14.53	13.72
196	125.42	9.14	13.72	9.14
197	125.42	9.14	13.72	9.14
198	125.42	9.14	13.72	9.14
199	125.42	9.14	13.72	9.14
200	125.42	9.14	13.72	9.14
201	124.52	12.18	13.72	9.14
202	125.10	9.34	14.63	9.14
203	107.77	9.34	12.73	9.14
204	90.44	9.34	10.84	9.14

Individual Subplot Details

91	125.42	9.14	13.72	9.14
92	125.42	9.14	13.72	9.14
93	125.42	9.14	13.72	9.14
94	125.42	9.14	13.72	9.14
95	125.42	9.14	13.72	9.14
96	123.24	9.14	13.72	9.14
97	125.42	9.14	13.72	9.14
98	125.42	9.14	13.72	9.14
99	125.42	9.14	13.72	9.14
100	125.42	9.14	13.72	9.14
101	125.42	9.14	13.72	9.14
102	125.42	9.14	13.72	9.14
103	125.42	9.14	13.72	9.14
104	125.42	9.14	13.72	9.14
105	123.24	9.14	13.72	9.14
106	125.42	9.14	13.72	9.14
107	125.42	9.14	13.72	9.14
108	125.42	9.14	13.72	9.14
109	125.42	9.14	13.72	9.14
110	125.42	9.14	13.72	9.14
111	125.42	9.14	13.72	9.14
112	125.42	9.14	13.72	9.14
113	125.42	9.14	13.72	9.14
114	125.42	9.14	13.72	9.14
115	123.24	9.14	13.72	9.14
116	154.54	14.51	14.51	13.72
117	125.42	9.14	13.72	9.14
118	125.42	9.14	13.72	9.14
119	125.42	9.14	13.72	9.14
120	125.42	9.14	13.72	9.14
121	125.42	9.14	13.72	9.14
122	125.42	9.14	13.72	9.14
123	125.42	9.14	13.72	9.14
124	125.42	9.14	13.72	9.14
125	125.42	9.14	13.72	9.14
126	125.42	9.14	13.72	9.14
127	123.24	9.14	13.72	9.14
128	124.37	8.53	13.72	9.12
129	125.42	9.14	13.72	9.14
130	125.42	9.14	13.72	9.14
131	125.42	9.14	13.72	9.14
132	125.42	9.14	13.72	9.14
133	125.42	9.14	13.72	9.14
134	125.42	9.14	13.72	9.14
135	125.42	9.14	13.72	9.14
136	125.42	9.14	13.72	9.14
137	125.42	9.14	13.72	9.14
138	125.42	9.14	13.72	9.14
139	125.42	9.14	13.72	9.14
140	123.24	9.14	13.72	9.14
141	125.42	9.14	13.72	9.14
142	125.42	9.14	13.72	9.14
143	125.42	9.14	13.72	9.14
144	125.42	9.14	13.72	9.14
145	125.42	9.14	13.72	9.14
146	125.42	9.14	13.72	9.14
147	125.42	9.14	13.72	9.14
148	125.42	9.14	13.72	9.14
149	125.42	9.14	13.72	9.14
150	125.42	9.14	13.72	9.14
151	125.42	9.14	13.72	9.14
152	125.42	9.14	13.72	9.14
153	123.24	9.14	13.72	9.14
154	211.75	9.14	27.43	9.14
155	125.42	9.14	13.72	9.14
156	125.42	9.14	13.72	9.14
157	125.42	9.14	13.72	9.14
158	125.42	9.14	13.72	9.14
159	125.42	9.14	13.72	9.14
160	125.42	9.14	13.72	9.14
161	125.42	9.14	13.72	9.14
162	125.42	9.14	13.72	9.14
163	125.42	9.14	13.72	9.14
164	125.42	9.14	13.72	9.14
165	125.42	9.14	13.72	9.14
166	125.42	9.14	13.72	9.14
167	123.24	9.14	13.72	9.14
168	125.42	9.14	13.72	9.14
169	125.42	9.14	13.72	9.14
170	125.42	9.14	13.72	9.14
171	125.42	9.14	13.72	9.14
172	125.42	9.14	13.72	9.14
173	125.42	9.14	13.72	9.14
174	125.42	9.14	13.72	9.14
175	125.42	9.14	13.72	9.14
176	125.42	9.14	13.72	9.14
177	125.42	9.14	13.72	9.14
178	125.42	9.14	13.72	9.14
179	125.42	9.14	13.72	9.14
180	123.24	9.14	13.72	9.14

Individual Subplot Details

Plot No.	Plot Area	Frontage	Length	Width
01	231.35	19.69	19.77	14.09
02	138.33	9.38	16.17	9.14
03	157.54	9.41	18.37	9.14
04	178.97	9.46	20.78	9.14
05	199.03	9.32	22.48	9.14
06	211.17	9.23	23.71	9.14
07	233.47	15.35	22.51	13.22
08	150.15	13.33	15.71	11.86
09	205.85	15.42	18.77	13.72
10	125.42	9.14	13.72	9.14
11	125.42	9.14	13.72	9.14
12	125.42	9.14	13.72	9.14
13	125.42	9.14	13.72	9.14
14	125.42	9.14	13.72	9.14
15	151.20	11.43	13.74	11.41
16	189.08	11.96	15.27	12.83
17	139.36	9.14	15.24	9.14
18	139.36	9.14	15.24	9.14
19	139.36	9.14	15.24	9.14
20	139.36	9.14	15.24	9.14
21	184.29	17.13	16.19	15.24
22	218.35	8.72	19.57	15.59
23	139.97	9.26	16.04	9.14
24	126.58	11.37	14.57	9.14
25	117.82	9.94	13.14	9.14
26	164.51	13.58	13.58	12.70
27	173.49	15.38	17.29	15.59
28	178.67	9.42	20.50	9.14
29	190.31	36.53	21.67	9.14
30	152.93	14.03	14.76	13.77
31	201.42	15.86	18.29	15.90
32	152.80	9.29	17.52	9.14
33	158.13	3.19	16.10	9.14
34	125.42	9.14	13.72	9.14
35	125.42	9.14	13.72	9.14
36	125.42	9.14	13.72	9.14
37	170.83	15.42	16.18	13.72
38	125.42	9.14	13.72	9.14
39	125.42	9.14	13.72	9.14
40	125.42	9.14	13.72	9.14
41	125.42	9.14	13.72	9.14
42	205.51	15.42	18.76	13.72
43	125.42	0.00	13.72	9.14
44	125.42	9.14	13.72	9.14
45	125.42	9.14	13.72	9.14
46	125.42	9.14	13.72	9.14
47	125.42	9.14	13.72	9.14
48	177.51	15.42	16.65	13.72
49	125.42	9.14	13.72	9.14
50	125.42	9.14	13.72	9.14
51	125.42	9.14	13.72	9.14
52	125.42	9.14	13.72	9.14
53	213.12	9.79	25.05	9.14
54	181.26	9.79	21.57	9.14
55	240.01	32.32	18.11	18.08
56	168.46	10.77	19.65	9.14
57	179.79	12.64	20.54	9.14
58	151.43	9.79	18.30	9.14
59	119.57	9.79	14.82	9.14
60	320.25	14.71	22.11	14.71
61	537.91	18.29	29.41	18.29
62	537.91	18.29	29.41	18.29
63	309.47	26.22	26.23	13.72
64	326.93	14.71	22.35	14.71
65	915.81	21.41	43.80	21.34
66	700.37	29.54	34.87	26.30
67	149.28	17.07	17.07	12.38
68	139.36	9.14	15.24	9.14
69	139.36	9.14	15.24	9.14
70	139.36	9.14	15.24	9.14
71	139.36	9.14	15.24	9.14
72	139.36	9.14	15.24	9.14
73	127.70	17.07	17.07	11.08
74	139.36	9.14	15.24	9.14
75	139.36	9.14	15.24	9.14
76	139.36	9.14	15.24	9.14
77	139.36	9.14	15.24	9.14
78	139.36	9.14	15.24	9.14
79	139.36	9.14	15.24	9.14
80	238.57	19.73	19.73	12.19
81	240.60	12.19	19.73	12.19
82	125.42	9.14	13.72	9.14
83	125.42	9.14	13.72	9.14
84	125.42	9.14	13.72	9.14
85	125.42	9.14	13.72	9.14
86	125.42	9.14	13.72	9.14
87	125.35	0.73	13.72	9.14
88	111.28	9.28	13.52	9.14
89	125.42	9.14	13.72	9.14
90	125.42	9.14	13.72	9.14

OWNERS NAME AND SIGNATURE

BUILDERS NAME AND SIGNATURE

ARCHITECTS NAME AND SIGNATURE

STRUCTURAL ENGINEERS NAME AND SIGNATURE

Note: All dimensions are in meters.

ISO_A0_(841.00_x_1189.00_MM)