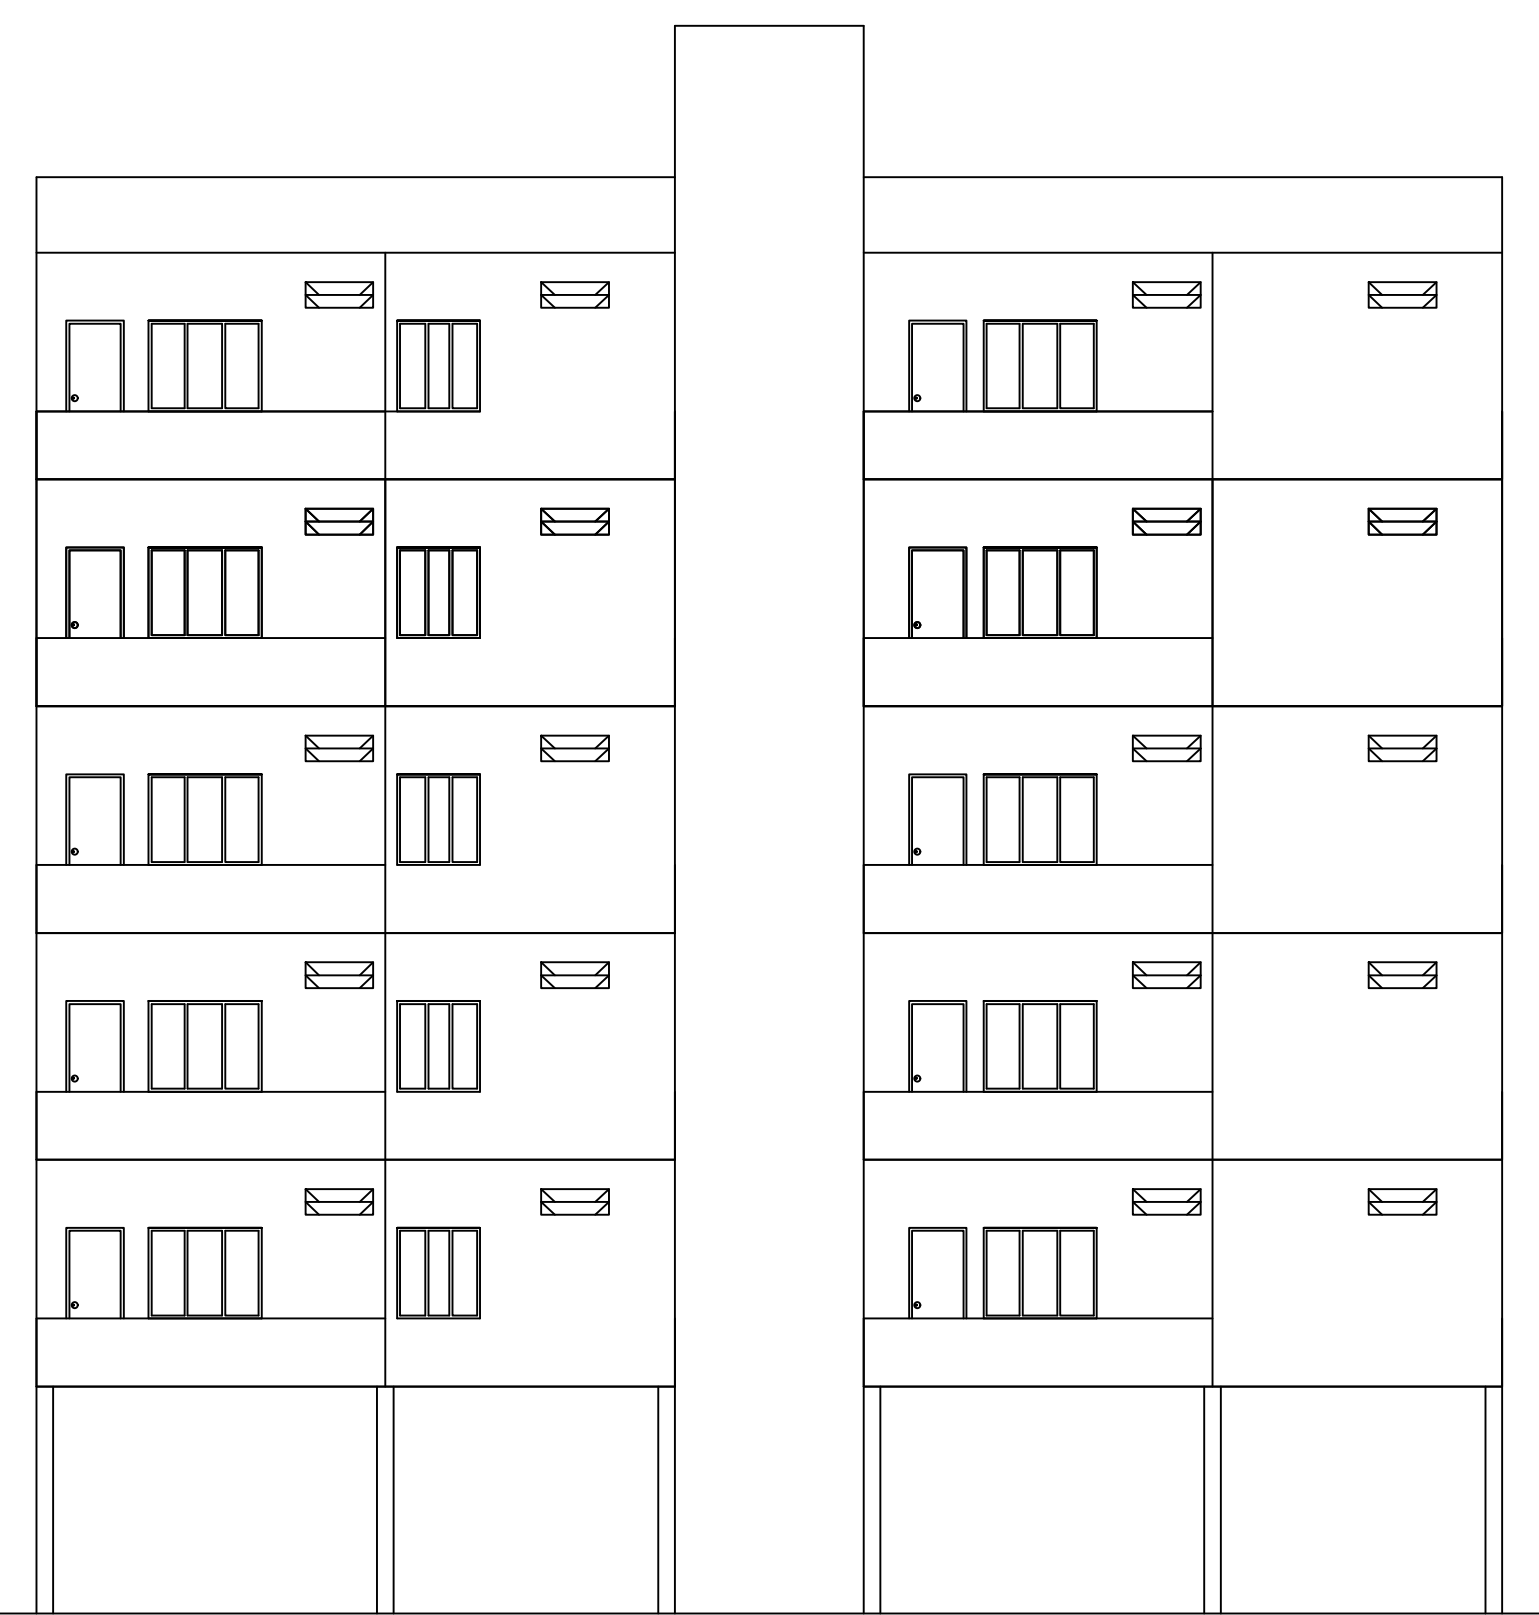
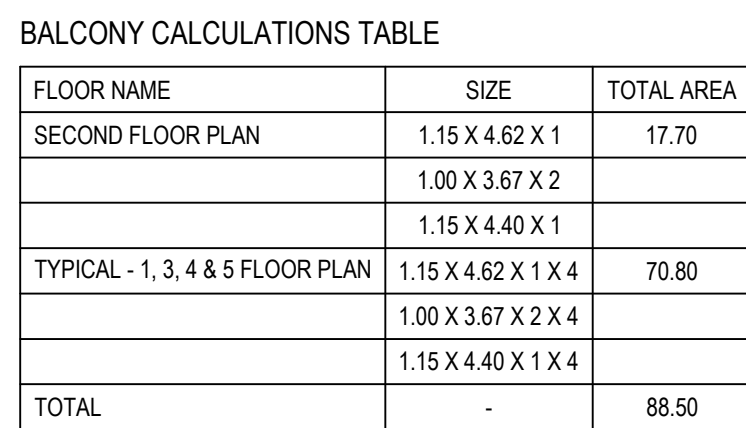
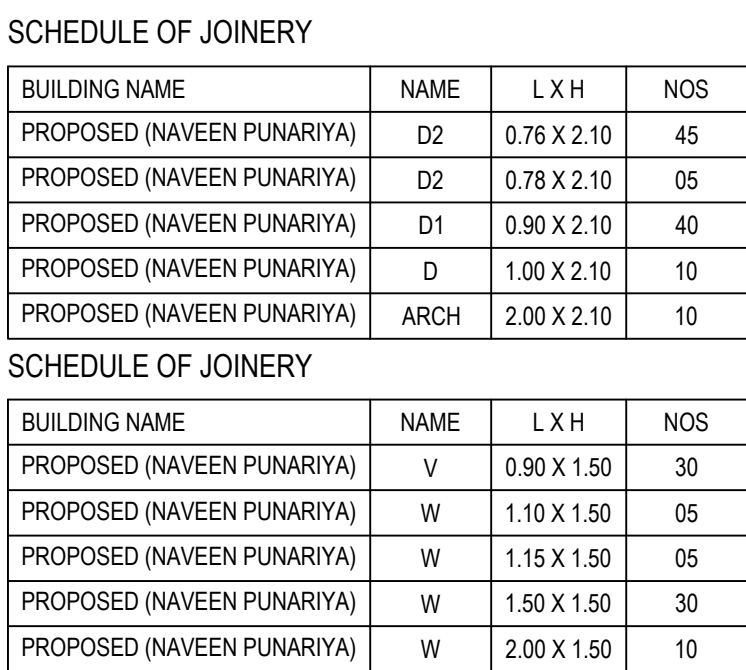
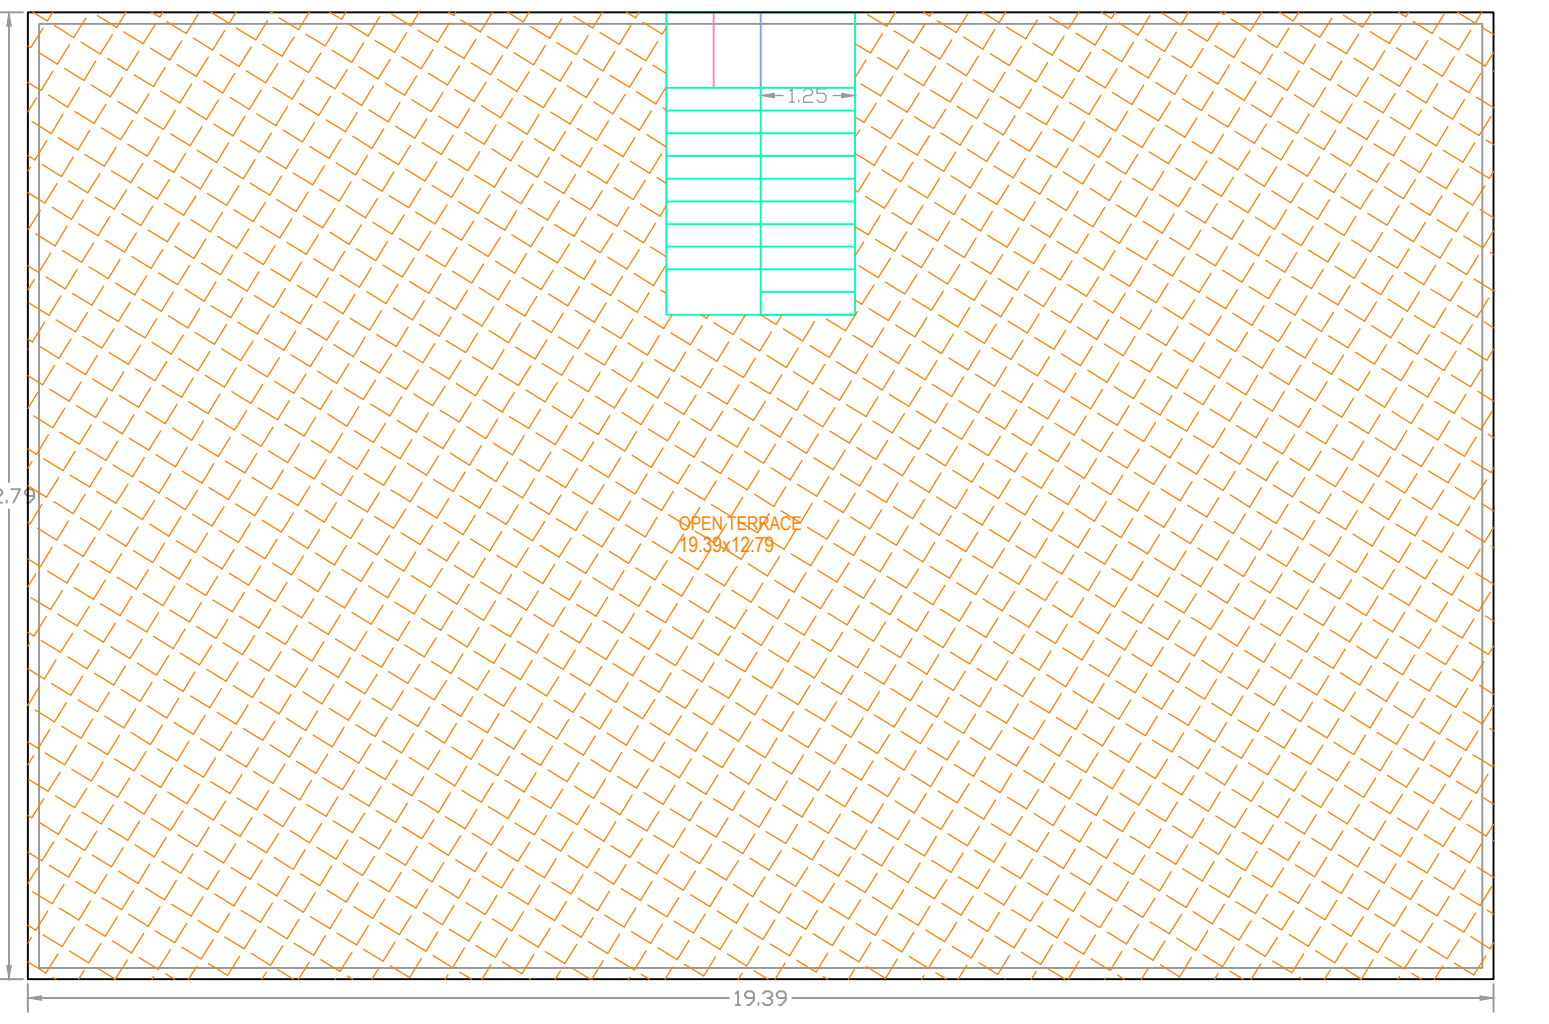
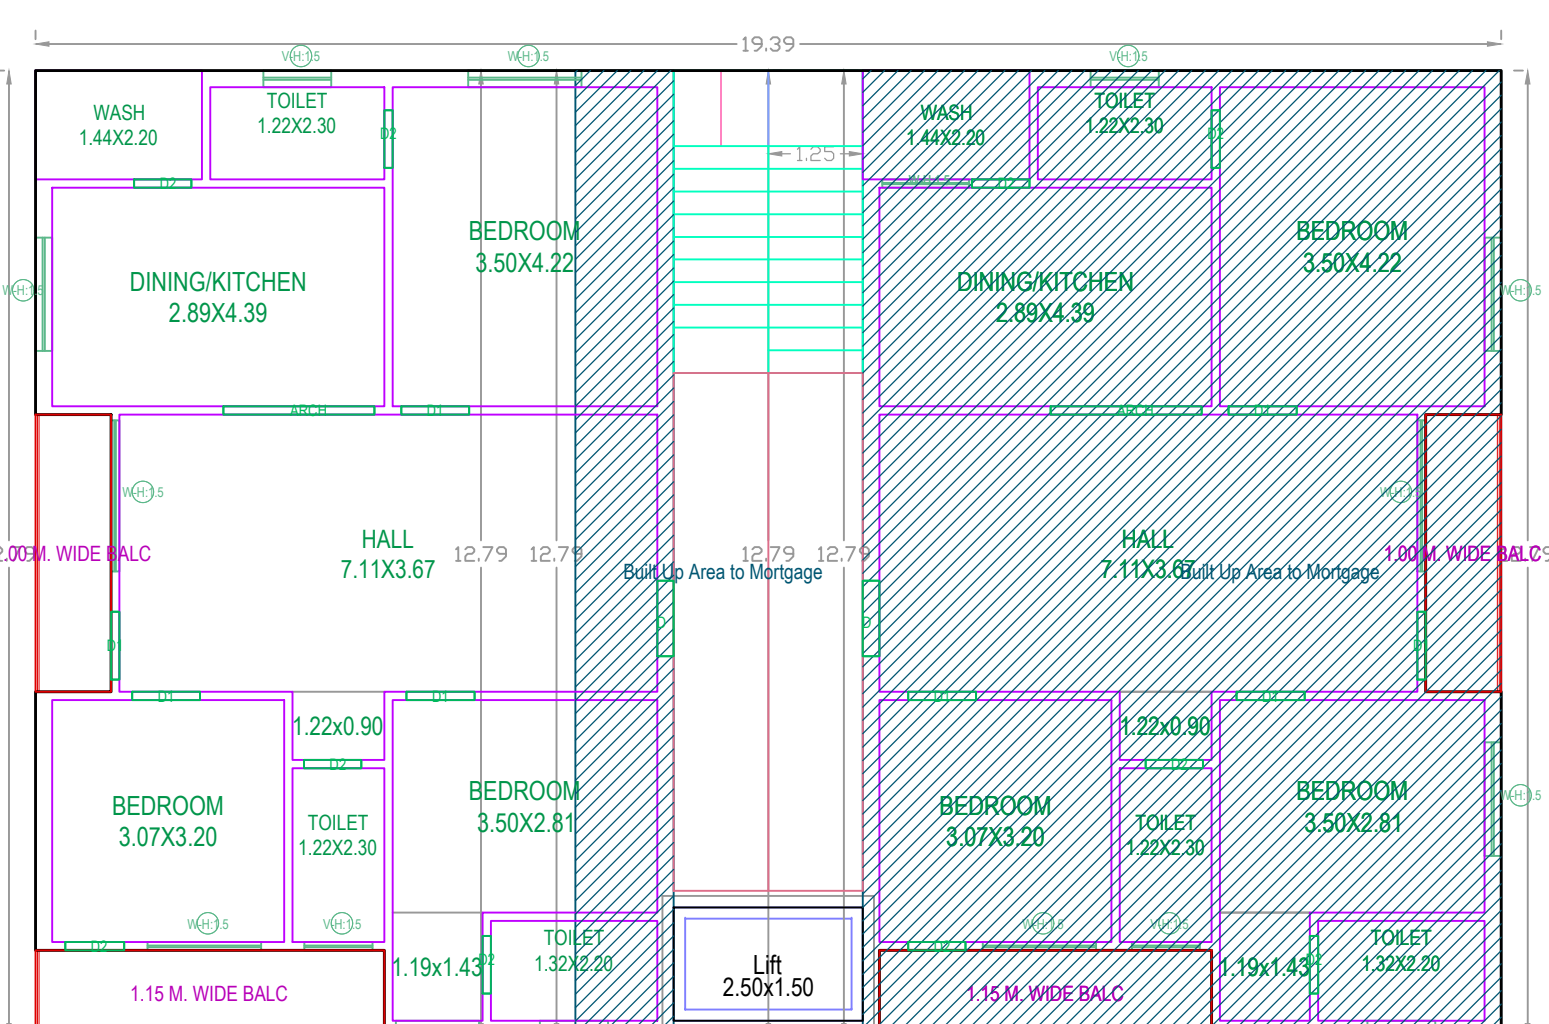
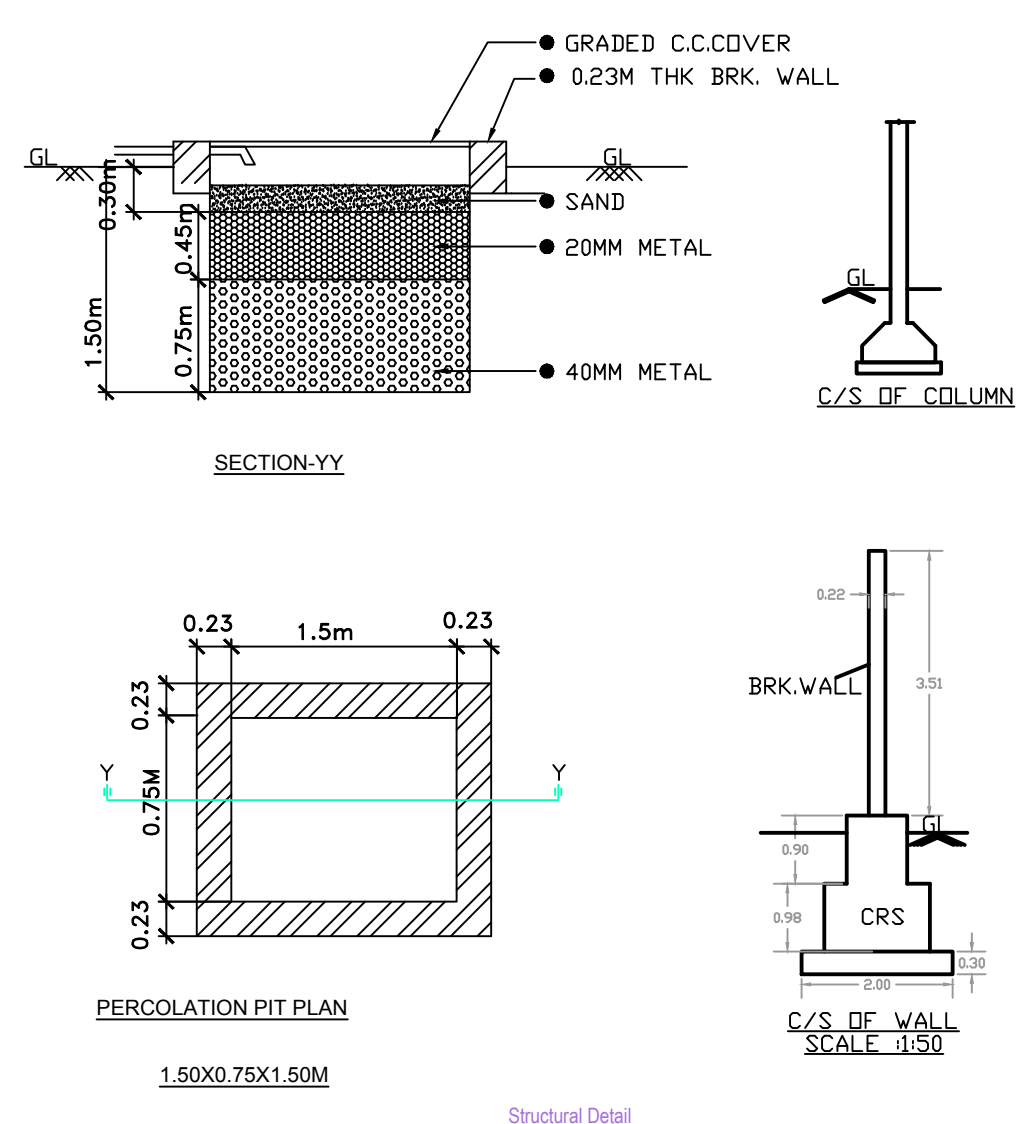
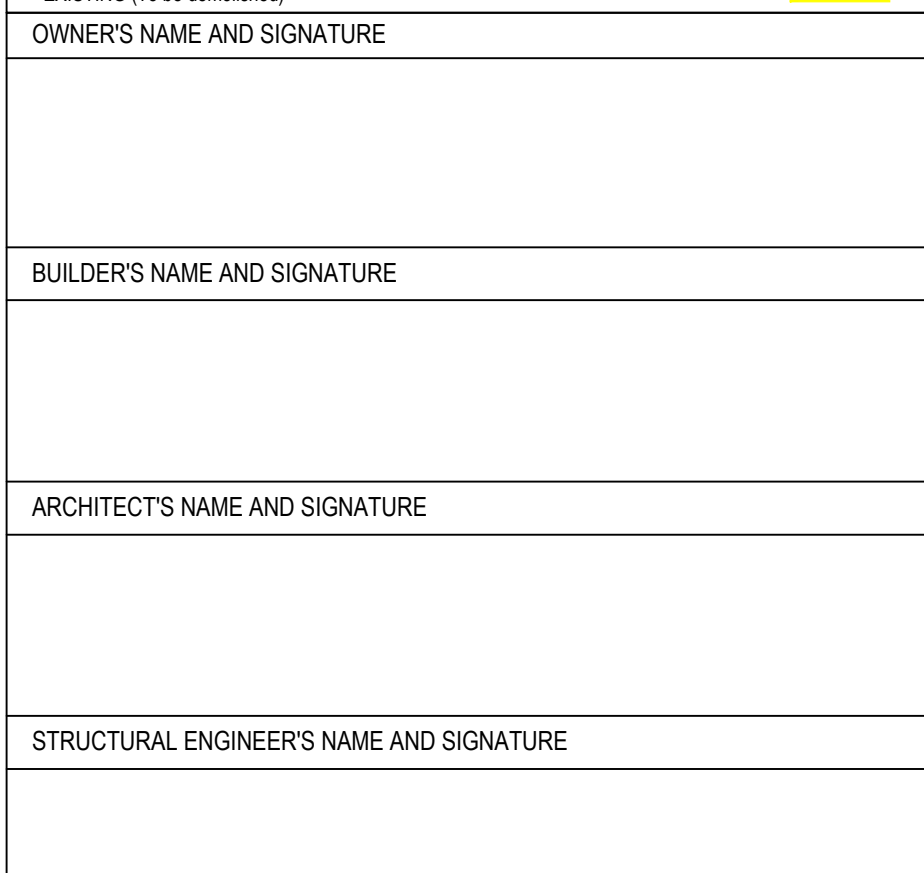
[illegible]

Project Title	
PLAN SHOWING THE PROPOSED	Residential
PLOT NO.	
SURVEY NO.	
SITUATED AT	
BELONGING TO : Mr./Ms./Mrs	
REP BY :	AADHI SUVARNA
LICENCE NO: 1711Surveyor-1/yb10ghmAPPROVAL NO:	
DATE : 20-07-2021	SHEET NO.: 2 / 2
Building Plan Details	

Project Title : PLAN SHOWING THE PROPOSED CONSTRUCTION OF RESIDENTIAL FLATS OF STILT, FIRST,SECOND, THIRD, FOURTH & FIFTH FLOORS, ON PLOT NO: 298 & 299, IN SY.NO. 20, 43, 47, 48, 49 & 50, SITUATED AT: ANMAGAL HAYATH NAGAR (V), HAYATH NAGAR (M), L.B. NAGAR CIRCLE, GHMC, HYD.

BELONGS TO:

SRI. L. VIKAS KUMAR,
S/O: L. KISHORE CHAND & 4 OTHER'S

REP. BY ITS D.G.P.A. HOLDER:

"M/s NAVNIT NIRMAN"
REP. BT ITS PROPRIETOR:
SRI. NAVEEN PUNARIYA,
S/O. LAXMINARAYAN



OWNER'S NAME AND SIGNATURE
BUILDER'S NAME AND SIGNATURE
ARCHITECTS NAME AND SIGNATURE
STRUCTURAL ENGINEERS NAME AND SIGNATURE