
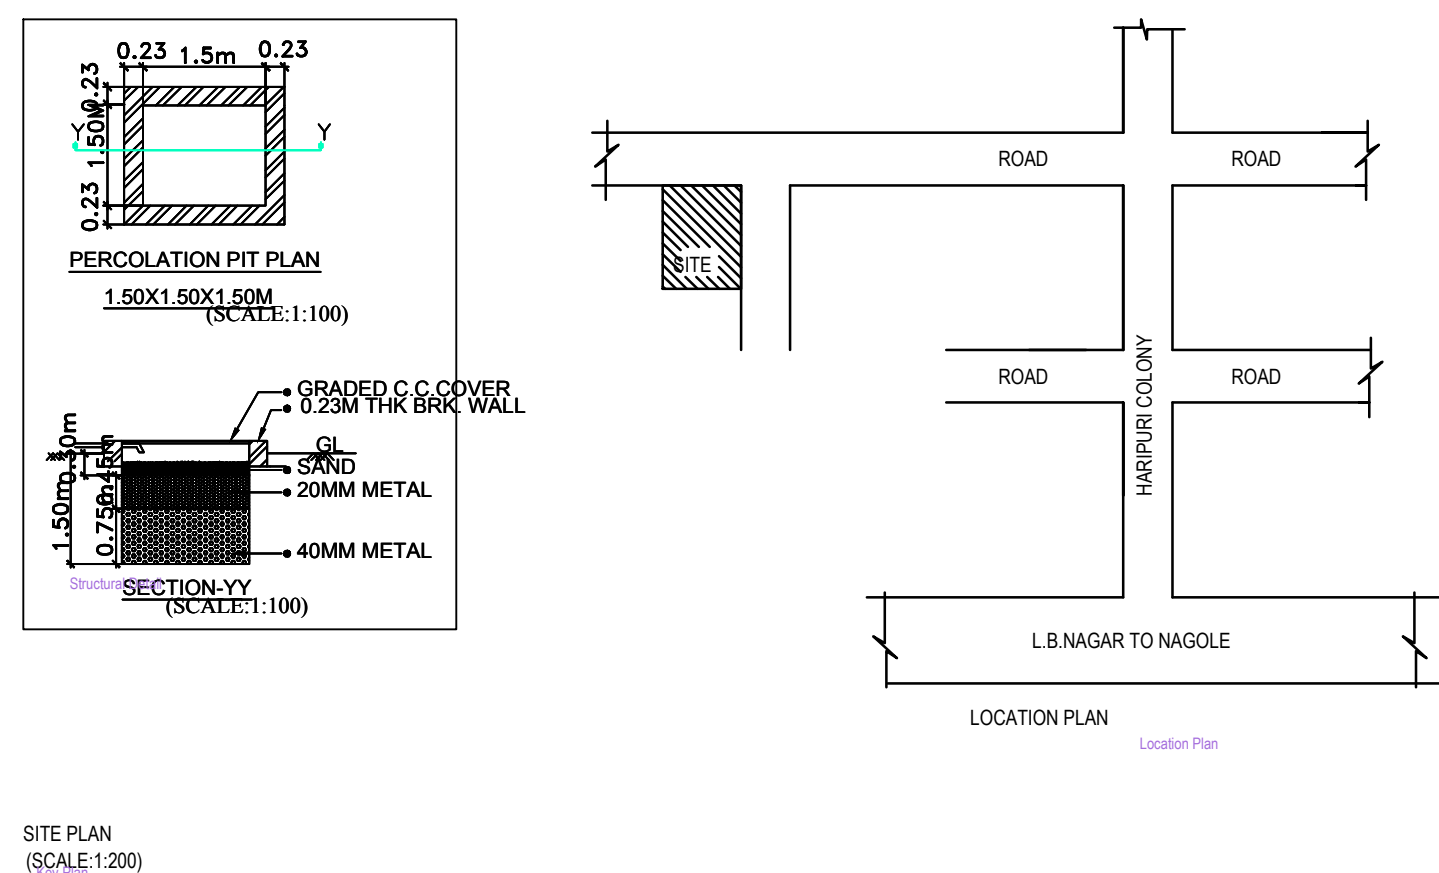
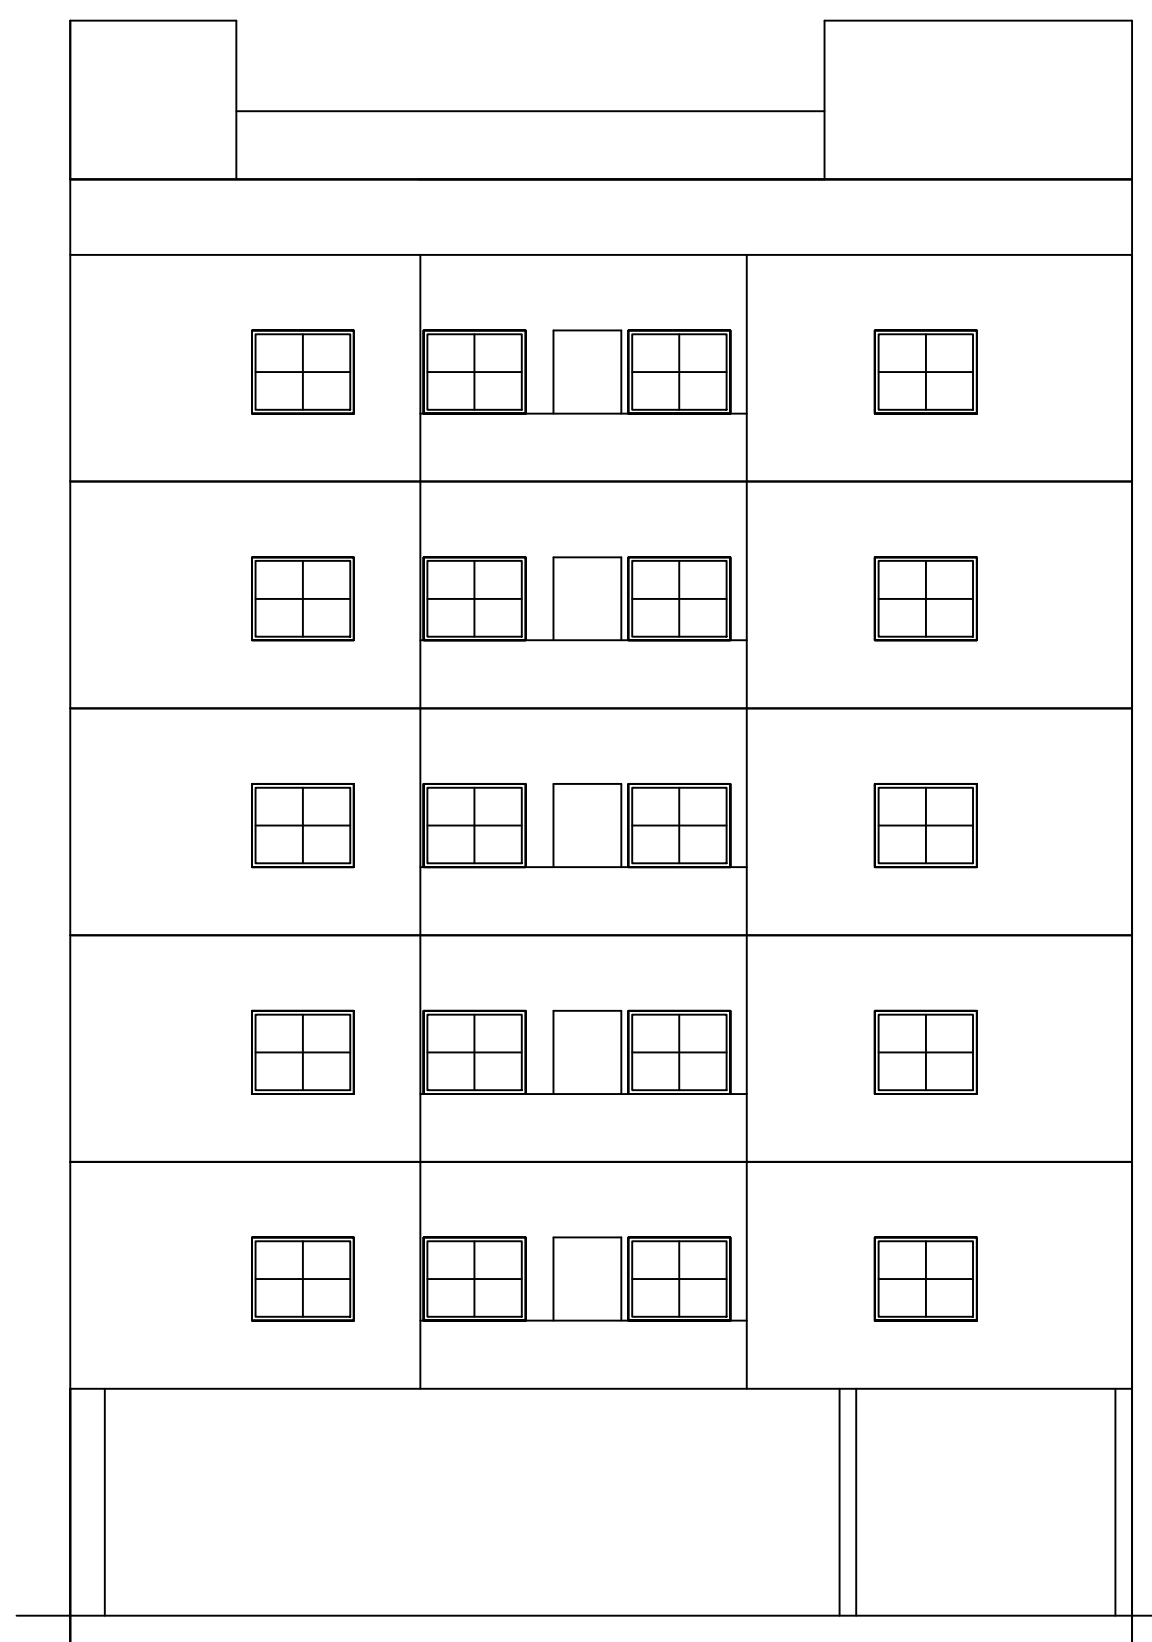
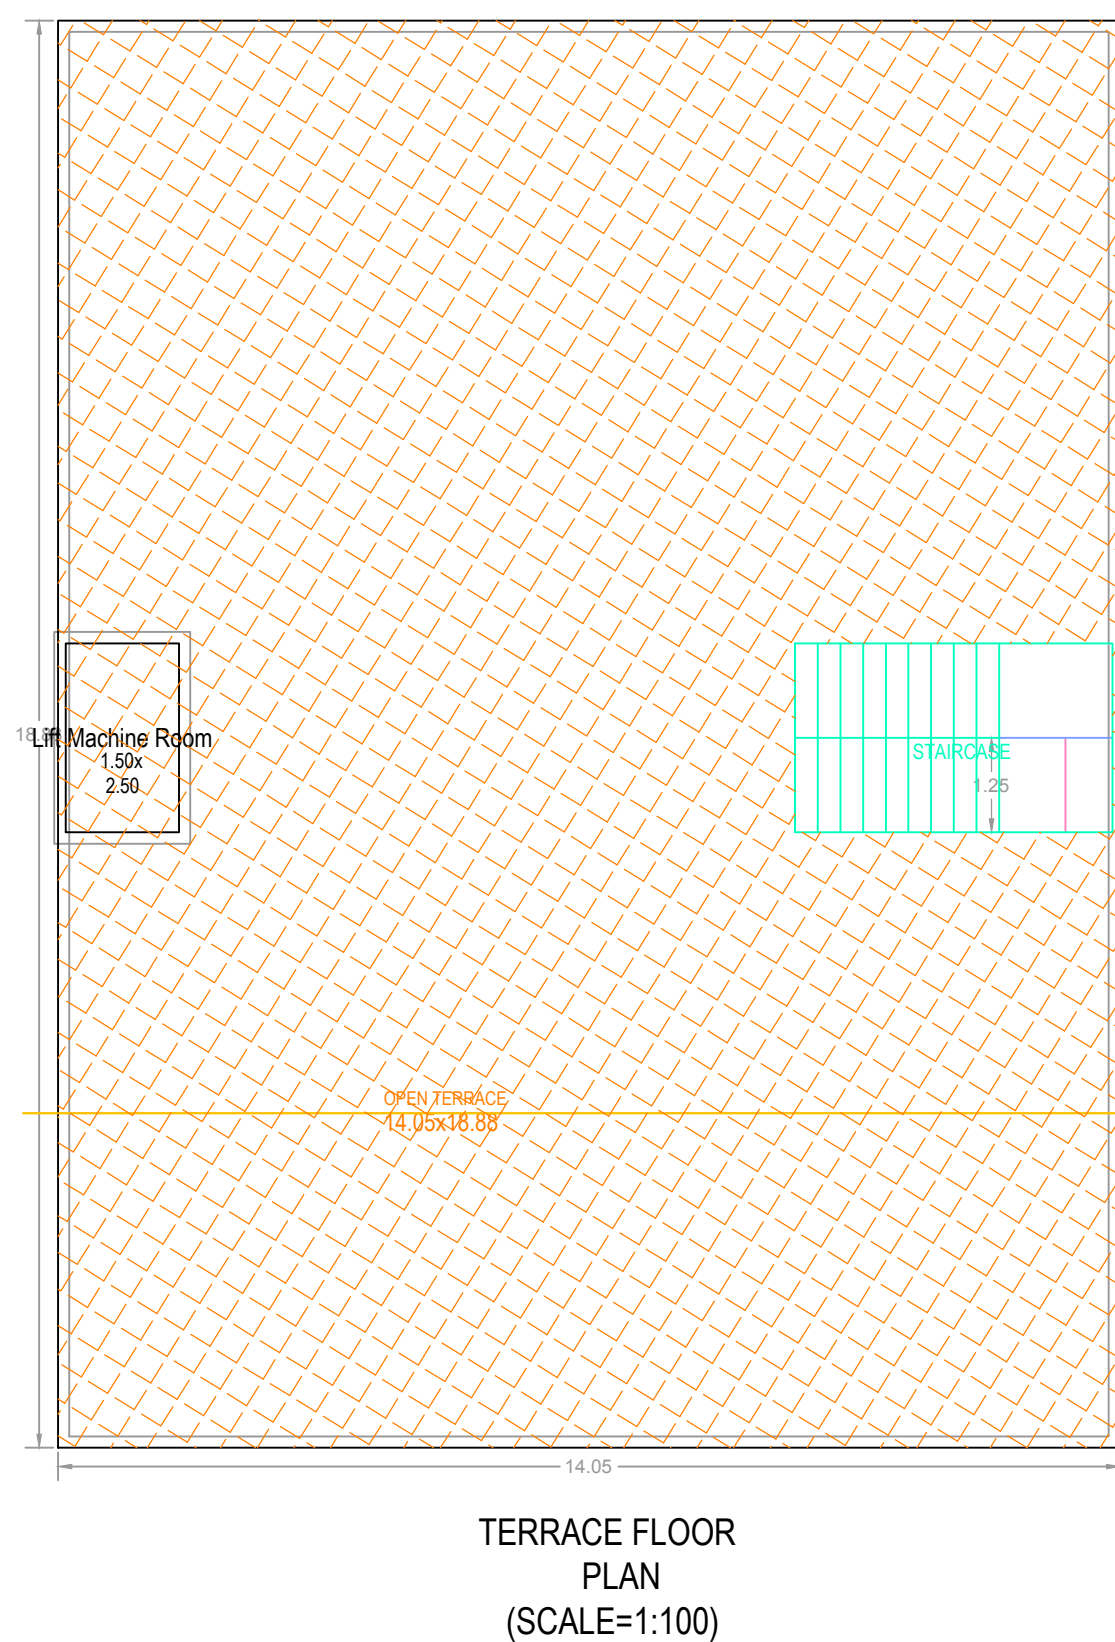
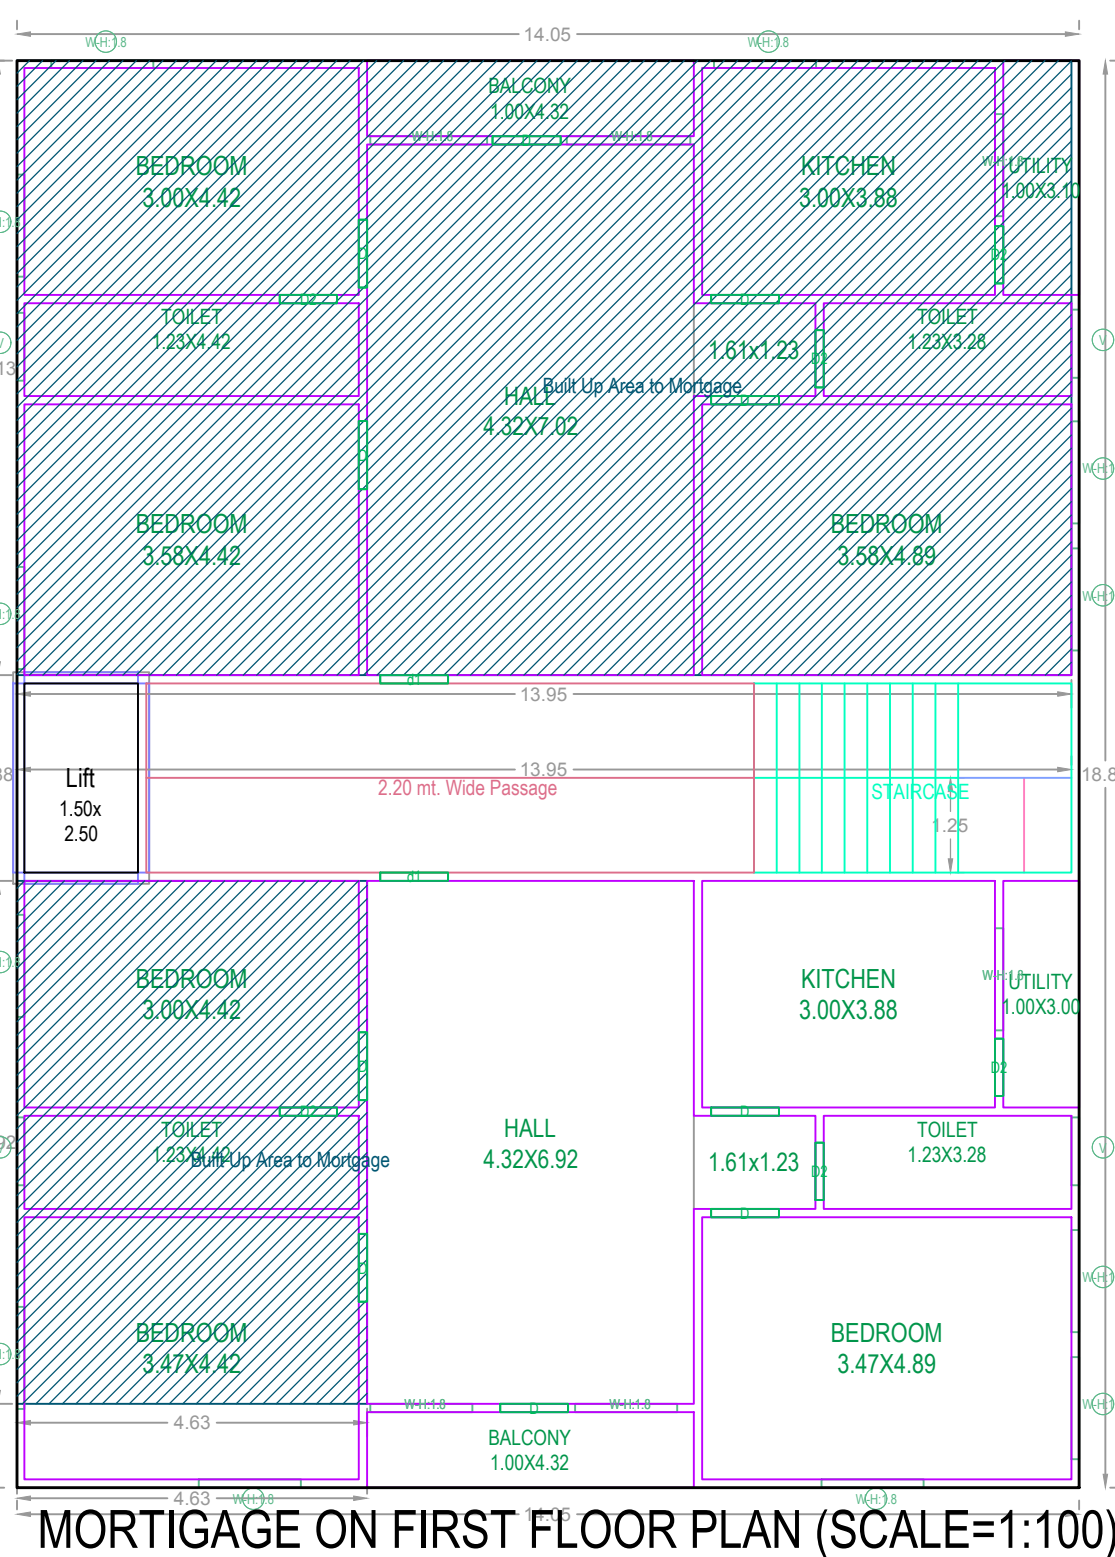
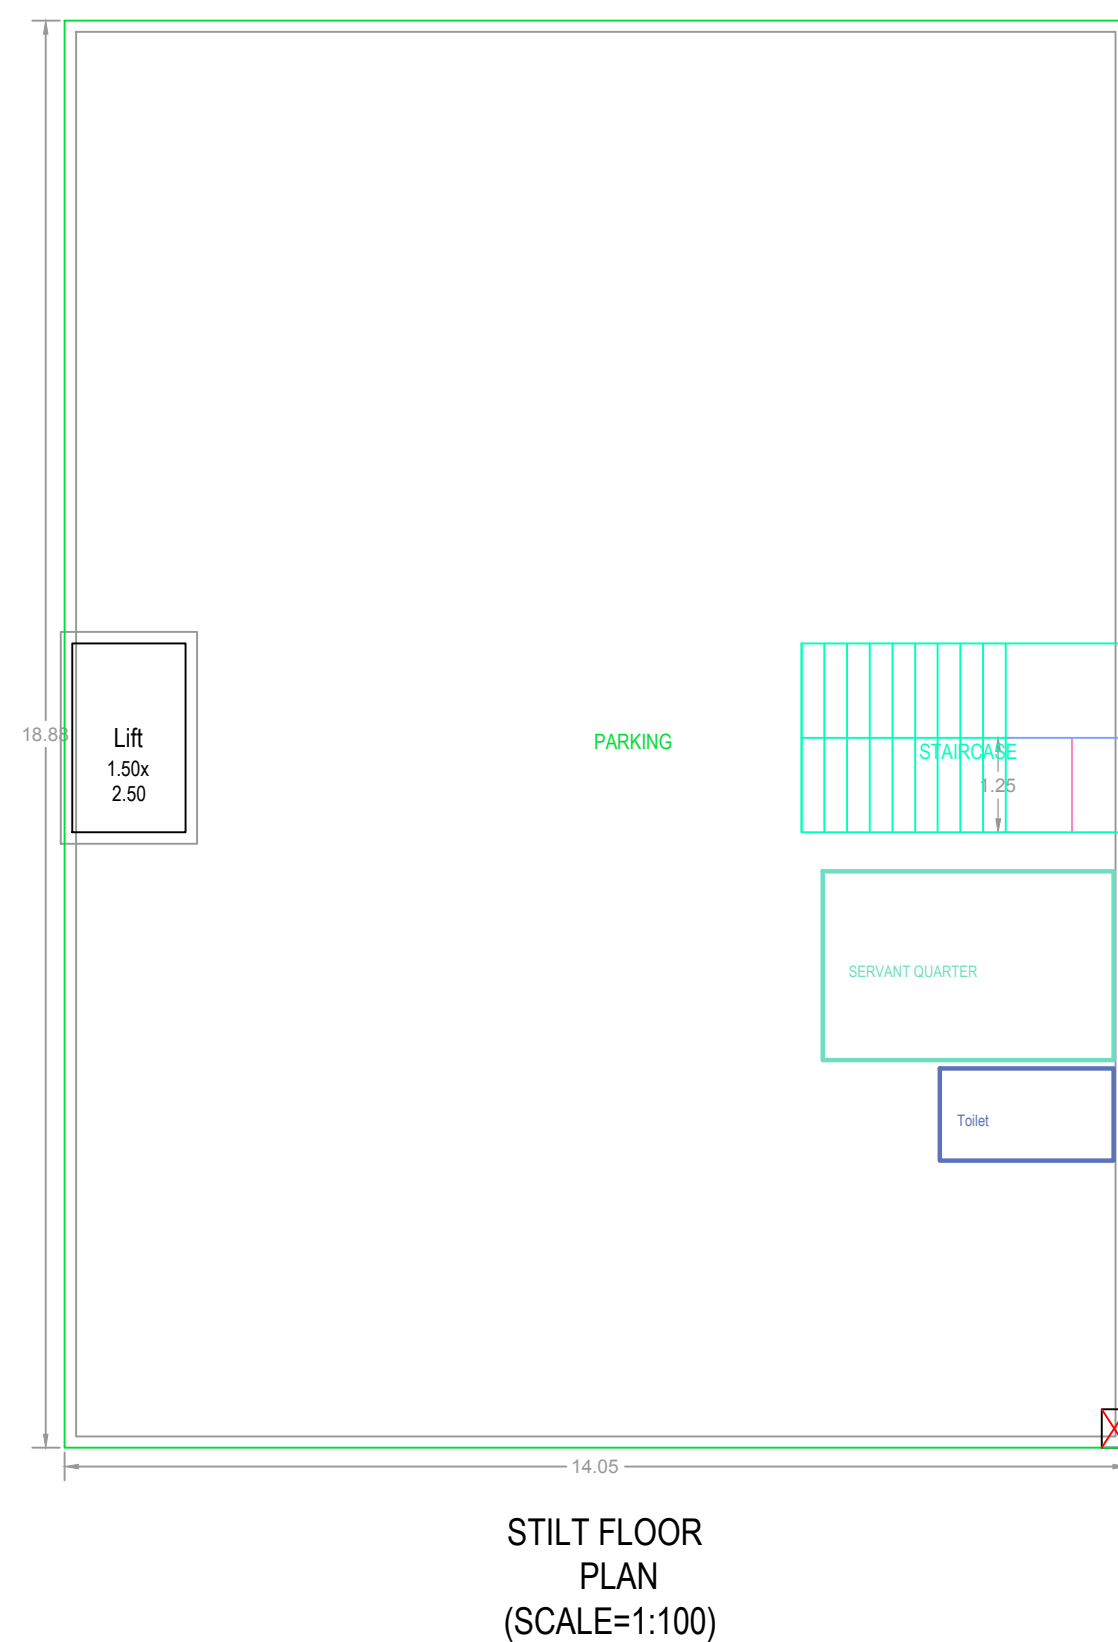
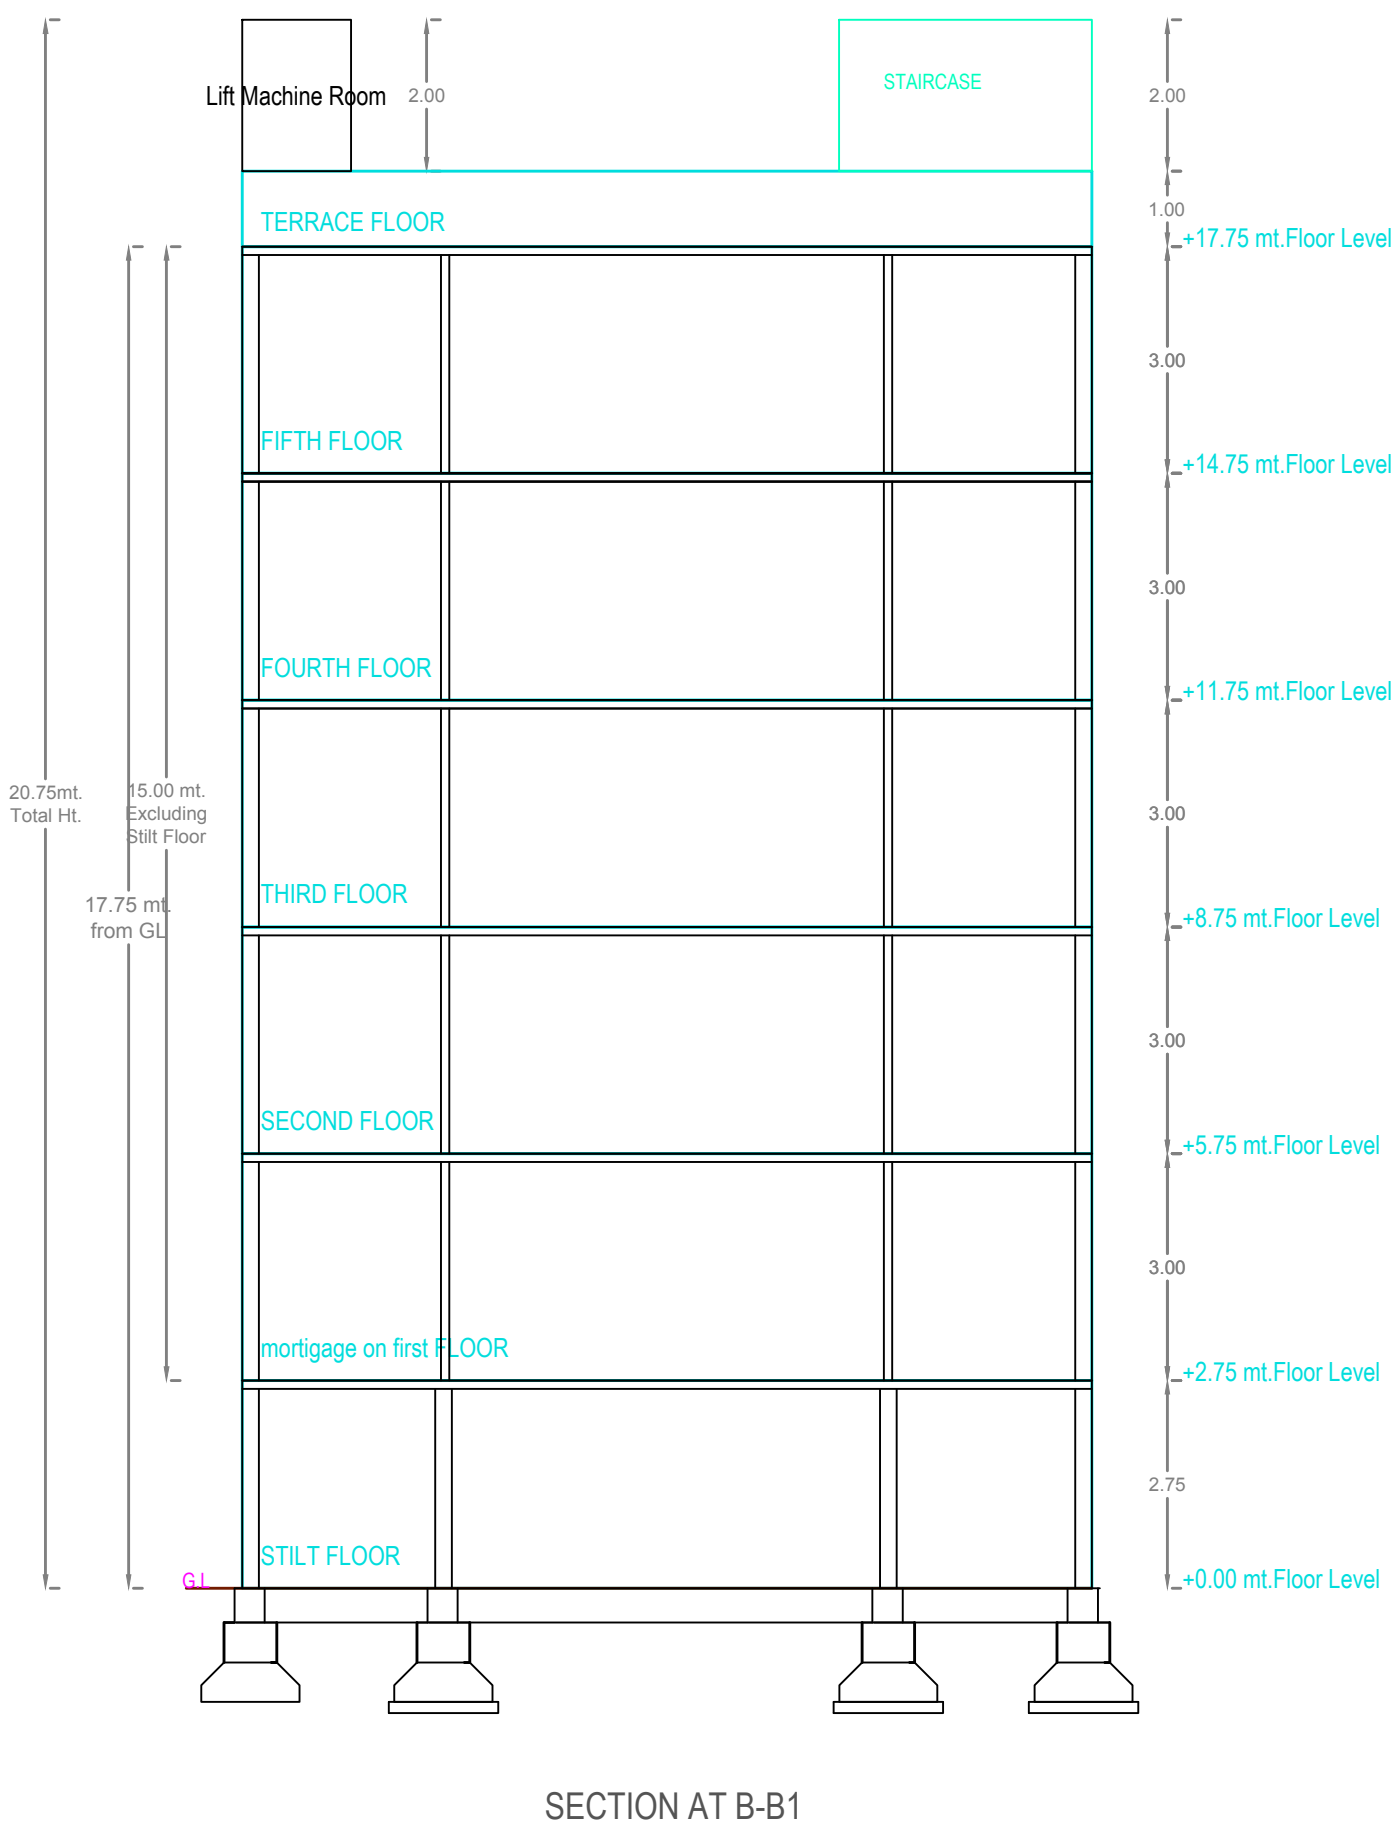
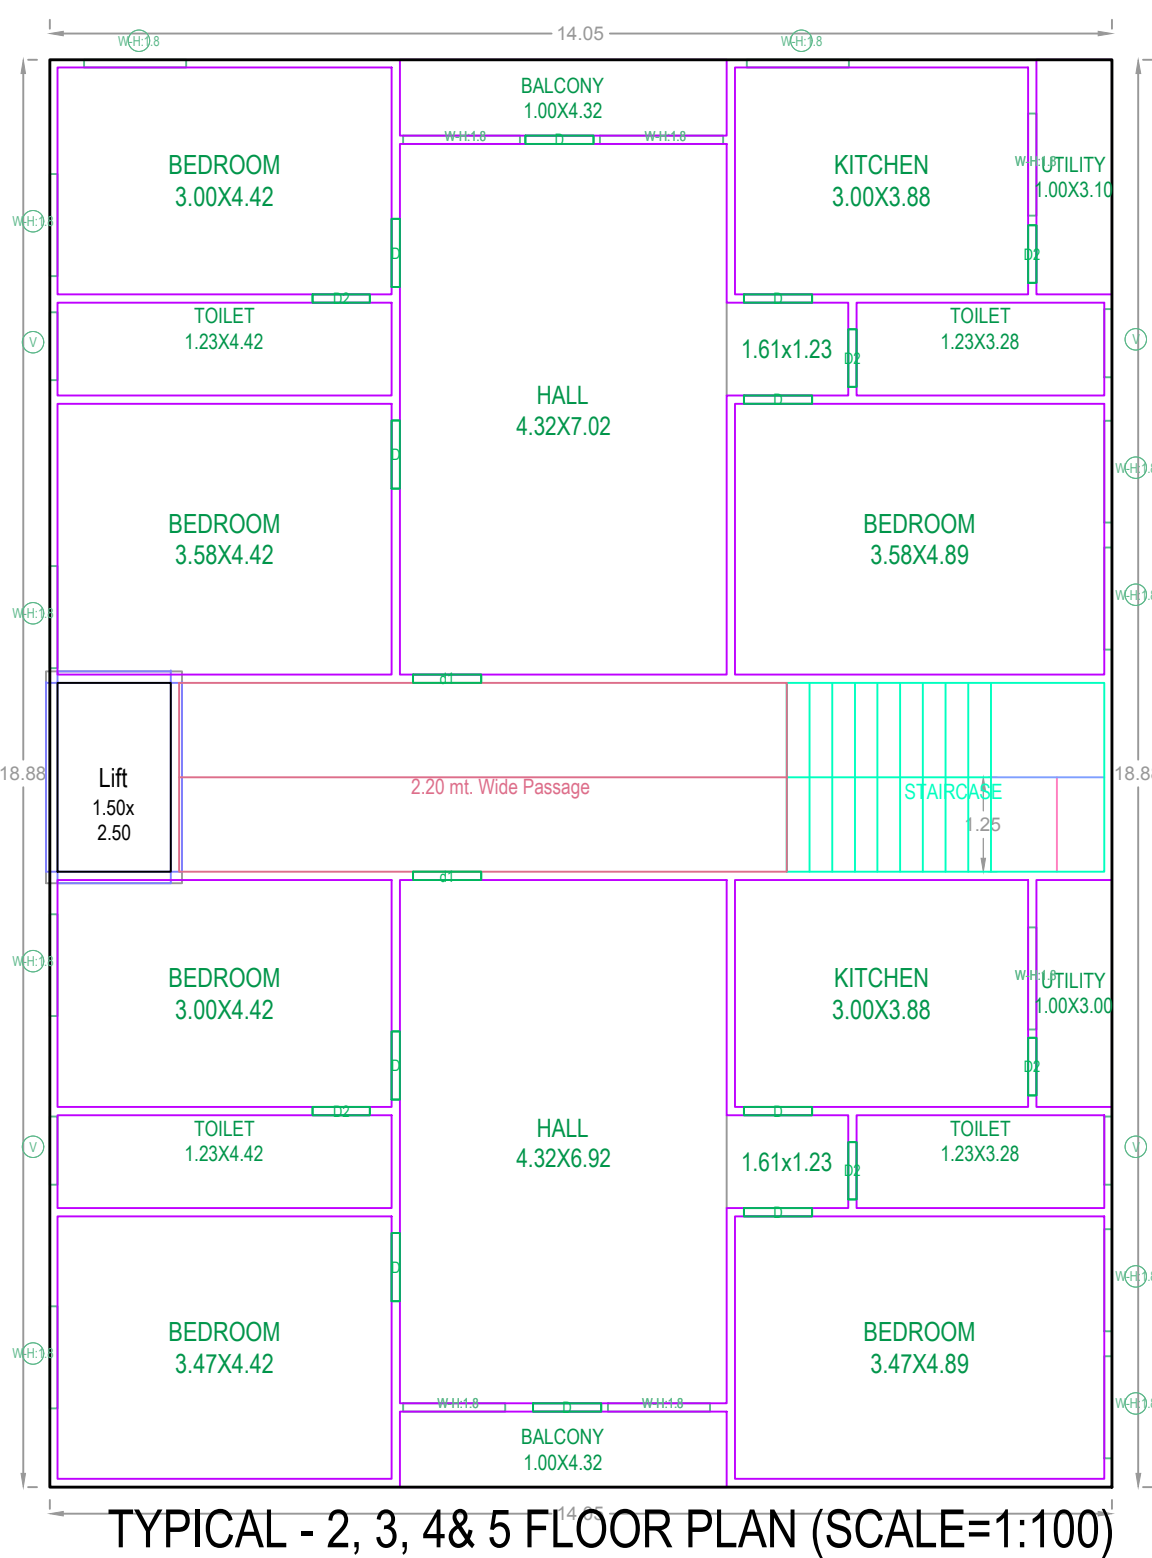


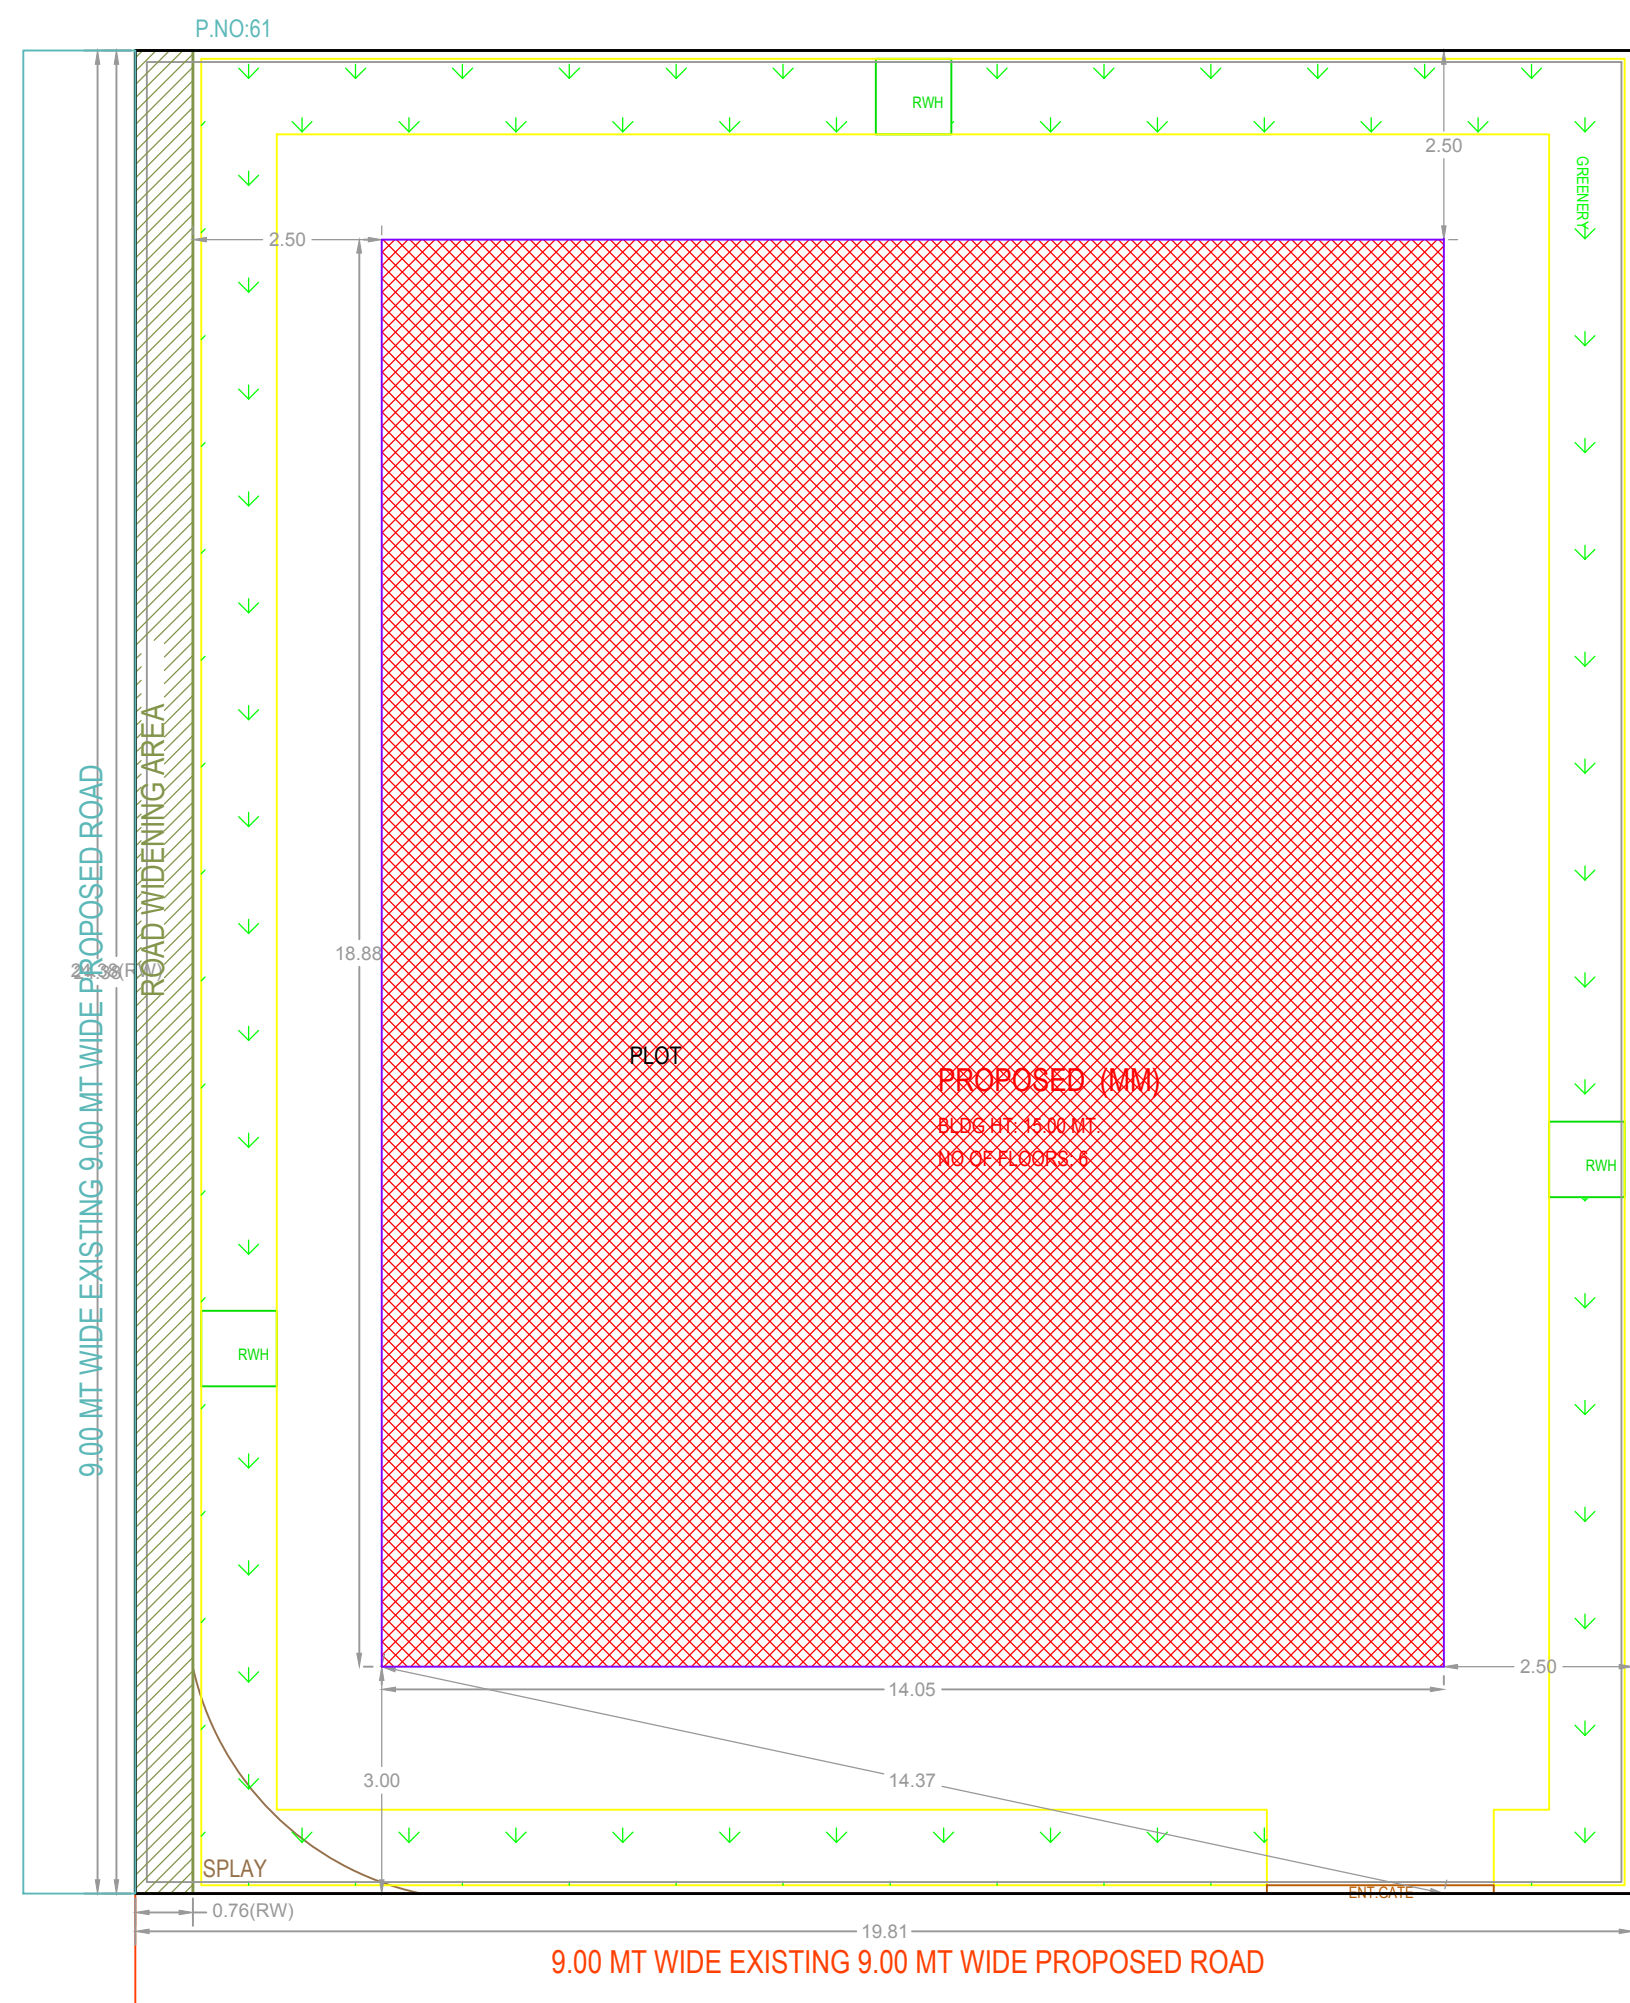

BUILDING PROPOSED (MM)							
FLOOR NAME	TOTAL BUA	DEDUCTIONS ACCESS	NET BUA RESL	TNMTS	PARKING AREA	NO OF STACK	NET PARKING
FIRST FLOOR	265.23	12.43	0.00	00	252.80	1	252.80
MORTGAGE ON FIRST FLOOR	265.26	0.00	265.26	02	0.00	0	0.00
SECOND FLOOR	265.26	0.00	265.26	02	0.00	0	0.00
THIRD FLOOR	265.26	0.00	265.26	02	0.00	0	0.00
FOURTH FLOOR	265.26	0.00	265.26	02	0.00	0	0.00
FIFTH FLOOR	265.26	0.00	265.26	02	0.00	0	0.00
SIXTH FLOOR	265.26	0.00	265.26	02	0.00	0	0.00
TERACE FLOOR	265.26	0.00	265.26	02	0.00	0	0.00
TOTAL	1595.28	12.43	1326.30	10	252.80		252.80
TOTAL NO OF BLDG	1						
TOTAL	1595.28	12.43	1326.30	10	252.80		252.80

SCHEDULE OF JOINERY			
BUILDING NAME	NAME	L X H	NOS
PROPOSED (MM)	D2	0.76 X 2.10	30
PROPOSED (MM)	D	0.90 X 2.10	50

SCHEDULE OF JOINERY			
BUILDING NAME	NAME	L X H	NOS
PROPOSED (MM)	V	0.90 X 1.20	20
PROPOSED (MM)	W	1.35 X 2.80	62
PROPOSED (MM)	W	1.35 X 2.90	10
PROPOSED (MM)	W	1.54 X 2.90	05
PROPOSED (MM)	W	1.63 X 2.90	05

BUILDING USE/SUBUSE DETAILS				
BUILDING NAME	BUILDING USE	BUILDING SUBUSE	BUILDING TYPE	FLOOR DETAILS
PROPOSED (MM)	Residential	Residential Apartment Bldg	Single Block	1 Stilt + 5 upper floors

[illegible]

Project Title	
PLAN SHOWING THE PROPOSED PLOT NO. SURVEY NO. SITUATED AT BELONGING TO: Mr./Ms./Mrs	Residential
REP BY: K RAJESHWARREDDY	
LICENCE NO.	APPROVAL NO.
DATE: 21-01-2022	SHEET NO.: 1/1
Layout Plan Details	
DETAIL OF APPROVAL	

AREA STATEMENT	
PROJECT DETAIL :	
INWARD NO :	TS/004549/2002
PROJECT TYPE :	Building Permission
NATURE OF DEVELOPMENT :	New
SUB LOCATION :	Congested Areas
STREET NAME	
DISTRICT NAME :	
STATE NAME :	TELANGANA
PINCODE :	
MADAL	
PLOT USE :	Residential
PLOT SUB USE :	Residential Apartment Bldg
PLOT NEAR BY NOTIFIED RELEGIOUS STRUCTURE :	NA
LAND USE ZONE :	NA
LAND SUBUSE ZONE :	NA
ABUTTING ROAD WIDTH :	0
PLOT NO :	
SURVEY NO :	
NORTH SIDE DETAIL :	-
SOUTH SIDE DETAIL :	-
EAST SIDE DETAIL :	-
WEST SIDE DETAIL :	-
AREA DETAIL S :	SQ.MT.
AREA OF PLOT (Allotment)	492.97
DEDUCTION FOR NET PLOT AREA	
ROAD AFFECTED AREA ROAD WIDENING AREA	15.53
SPRAY AREA	2.71
Total	21.24
NET AREA OF PLOT	461.73
ROAD AFFECTED AREA	
TOTAL	15.53
BALANCE AREA OF PLOT	464.44
VACANT PLOT AREA	196.47
COVERAGE	
PROPOSED COVERAGE AREA (57.11 %)	269.26
NET BUA	
RESIDENTIAL NET BUA	1328.30
BUILT UP AREA	
	1342.48
	1595.28
MORTGAGE AREA	
	145.47
EXTRA INSTALLMENT MORTGAGE AREA	
	0.00
PROPOSED NUMBER OF PARKINGS	

COLOR INDEX	
1. PROJECT NAME 2. ROUTING ROAD 3. PROPOSED CONSTRUCTION 4. CORNER POINT 5. ROAD WIDENING AREA 6. EXISTING (To be retained) 7. EXISTING (To be demolished)	1. PROJECT NAME 2. ROUTING ROAD 3. PROPOSED CONSTRUCTION 4. CORNER POINT 5. ROAD WIDENING AREA 6. EXISTING (To be retained) 7. EXISTING (To be demolished)
OWNER'S NAME AND SIGNATURE	
BUILDER'S NAME AND SIGNATURE	
ARCHITECT'S NAME AND SIGNATURE	
STRUCTURAL ENGINEER'S NAME AND SIGNATURE	