


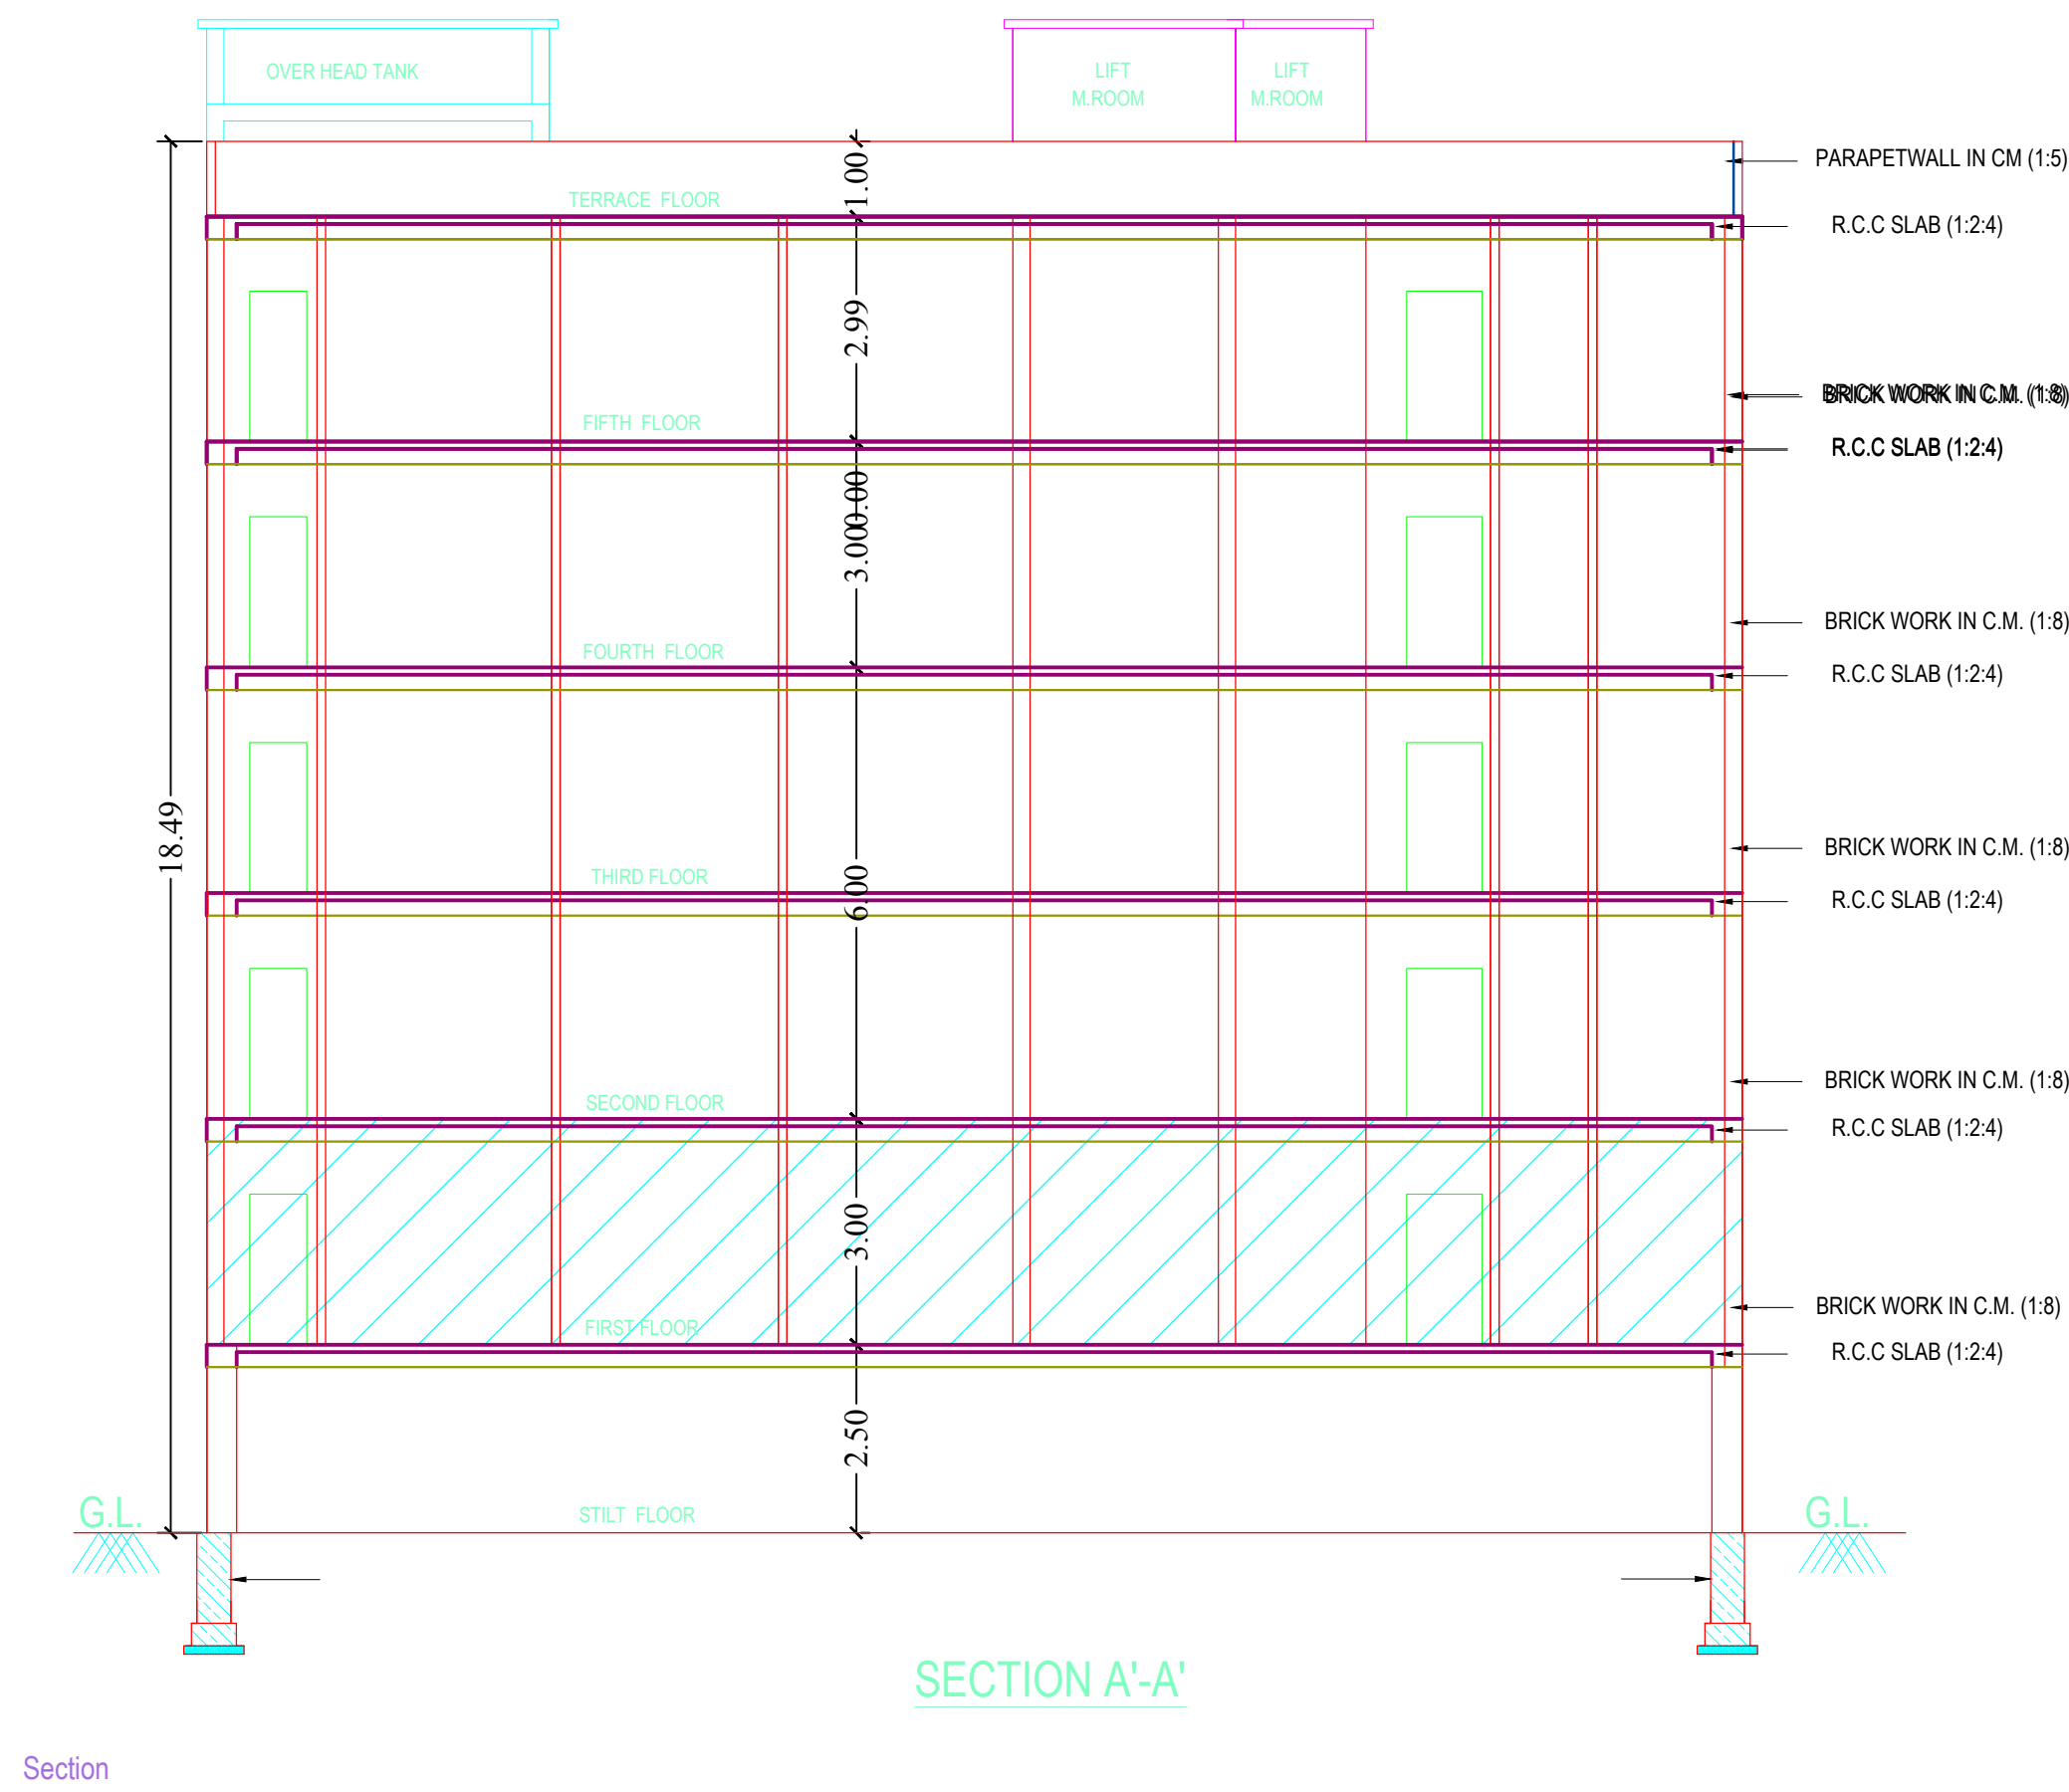

Project Title	
PLAN SHOWING THE PROPOSED	Residential
PLOT NO.	
SURVEY NO.	
SITUATED AT	
BELONGING TO : Mr./Ms./Mrs	
REP BY : SRI LATHA MARRU	
LICENCE NO.: CA/2009/ 44001	APPROVAL NO:
DATE : 29-06-2022	SHEET NO.: 2 / 2
Building Plan Details	INWARD NO.: TS041908/2022



OWNER'S NAME AND SIGNATURE
BUILDER'S NAME AND SIGNATURE
ARCHITECT'S NAME AND SIGNATURE
STRUCTURAL ENGINEER'S NAME AND SIGNATURE