




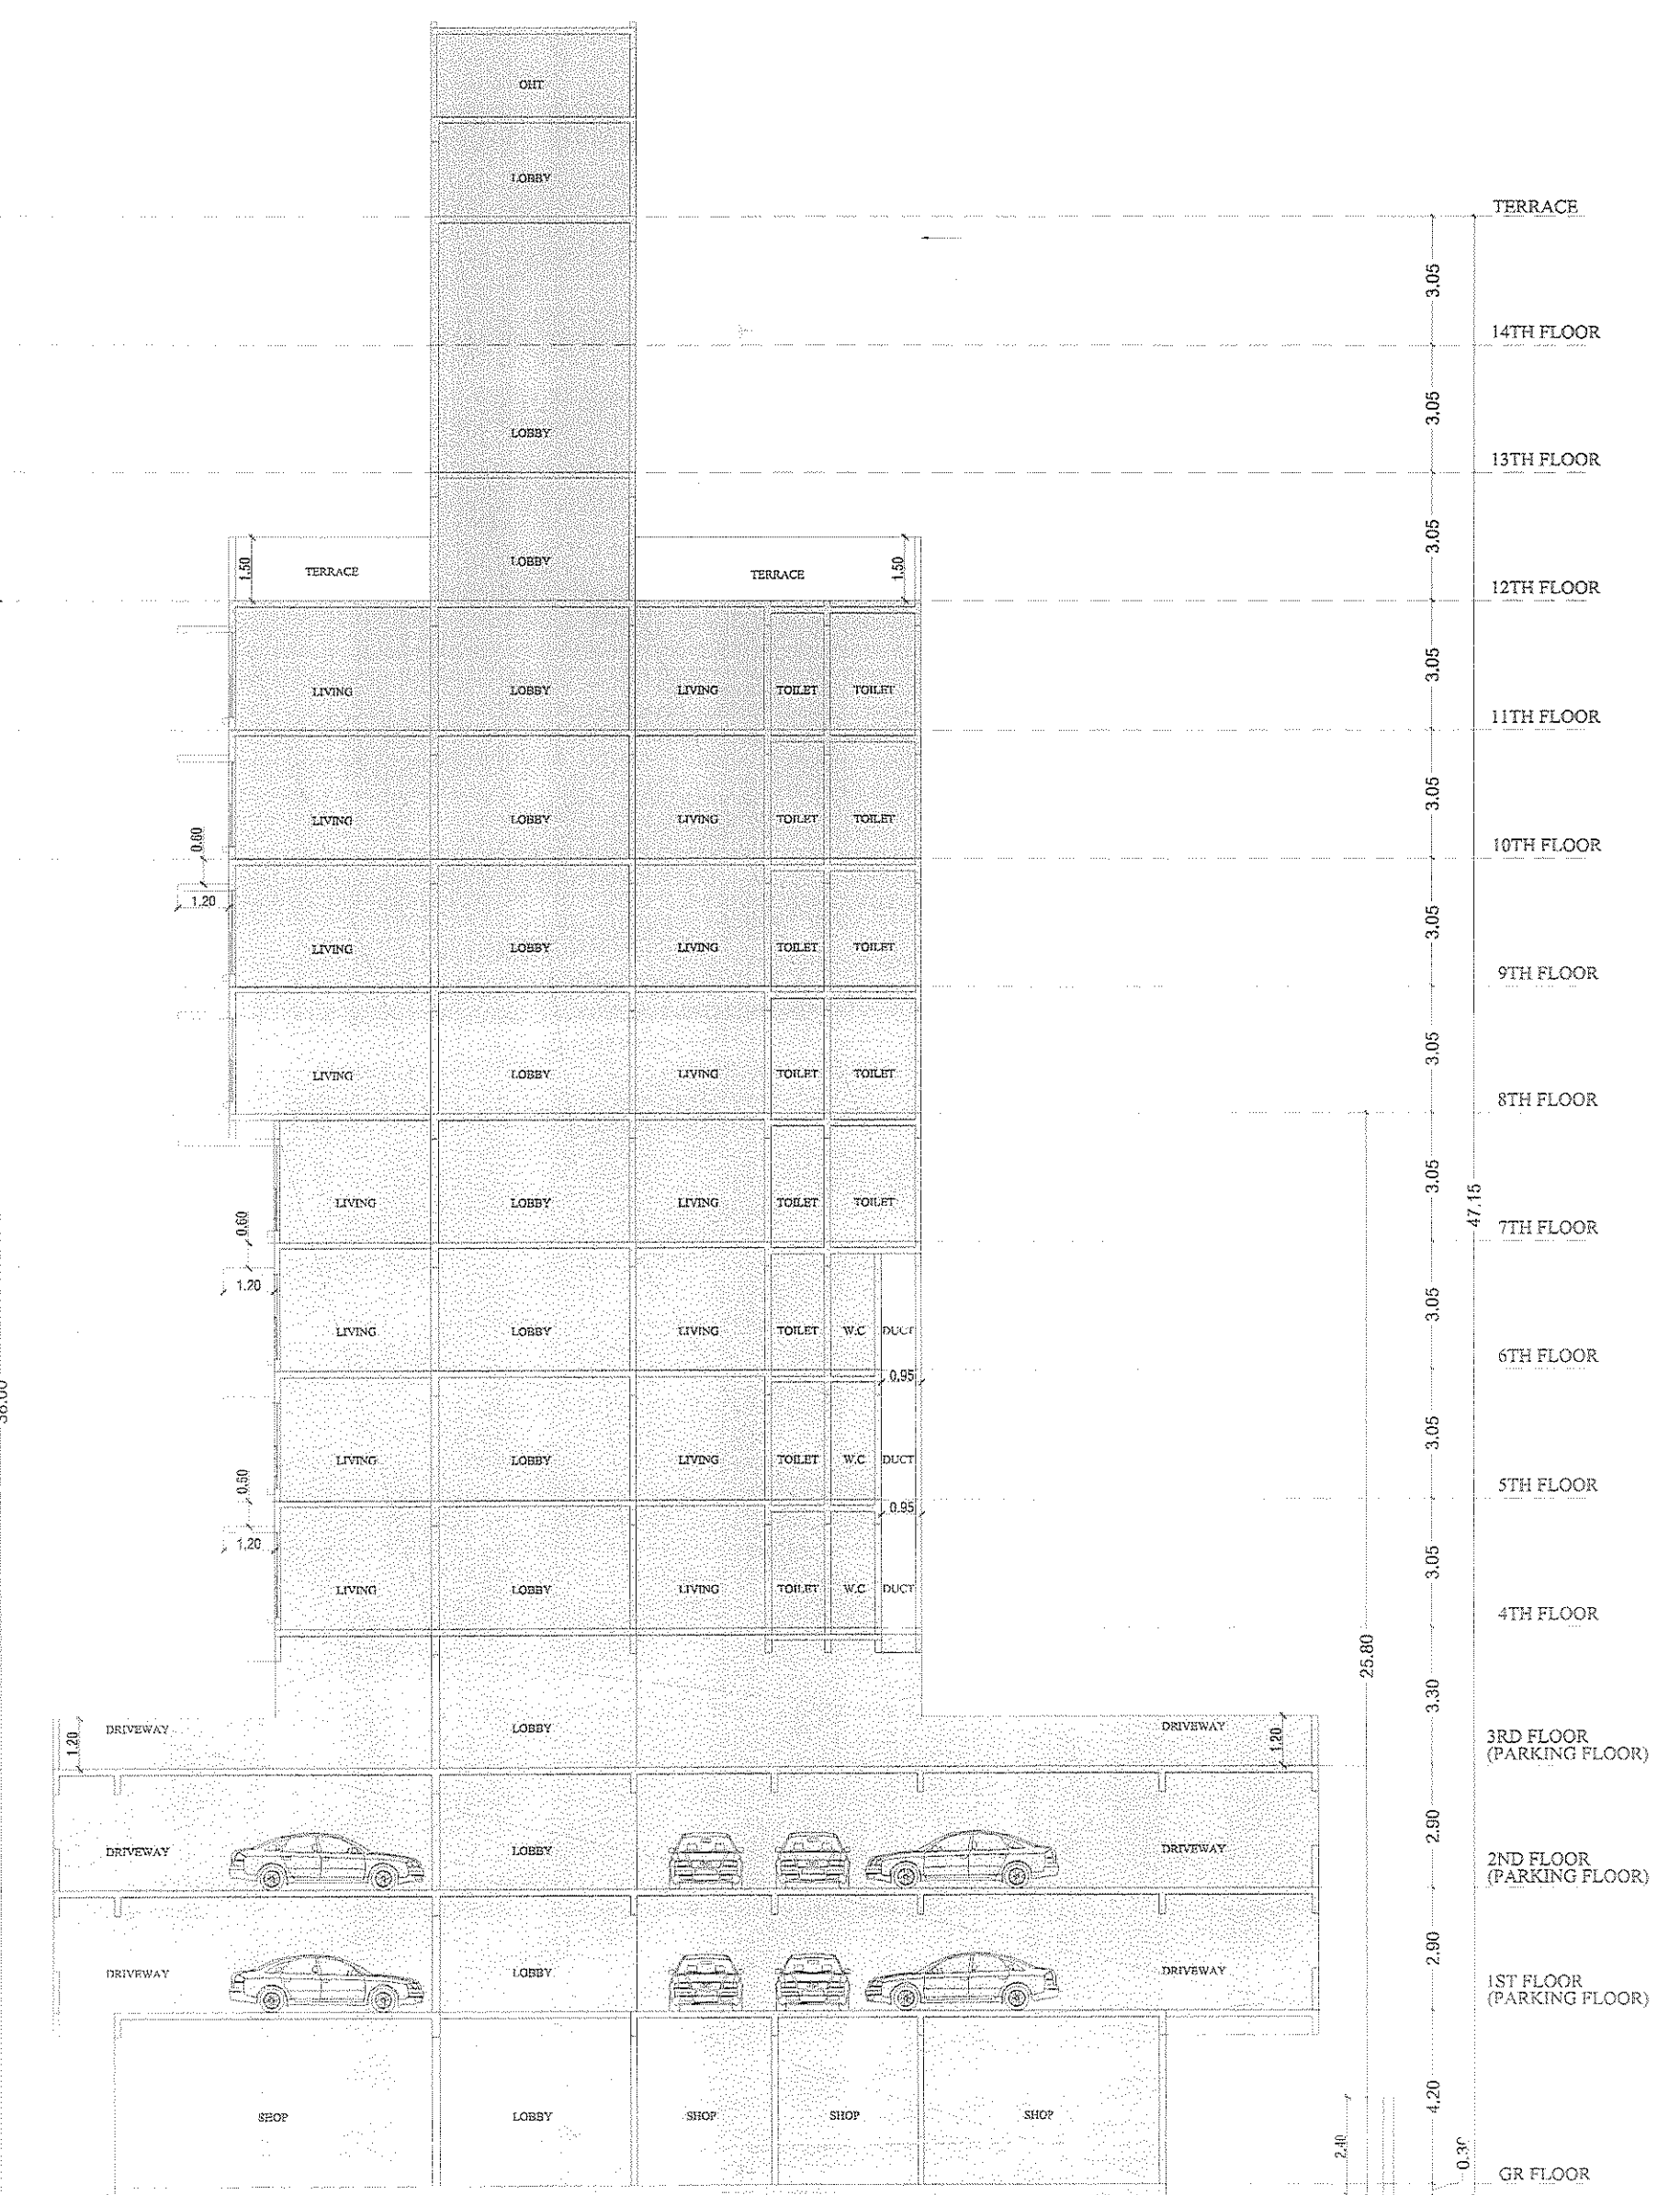



SECTION AA
1:100

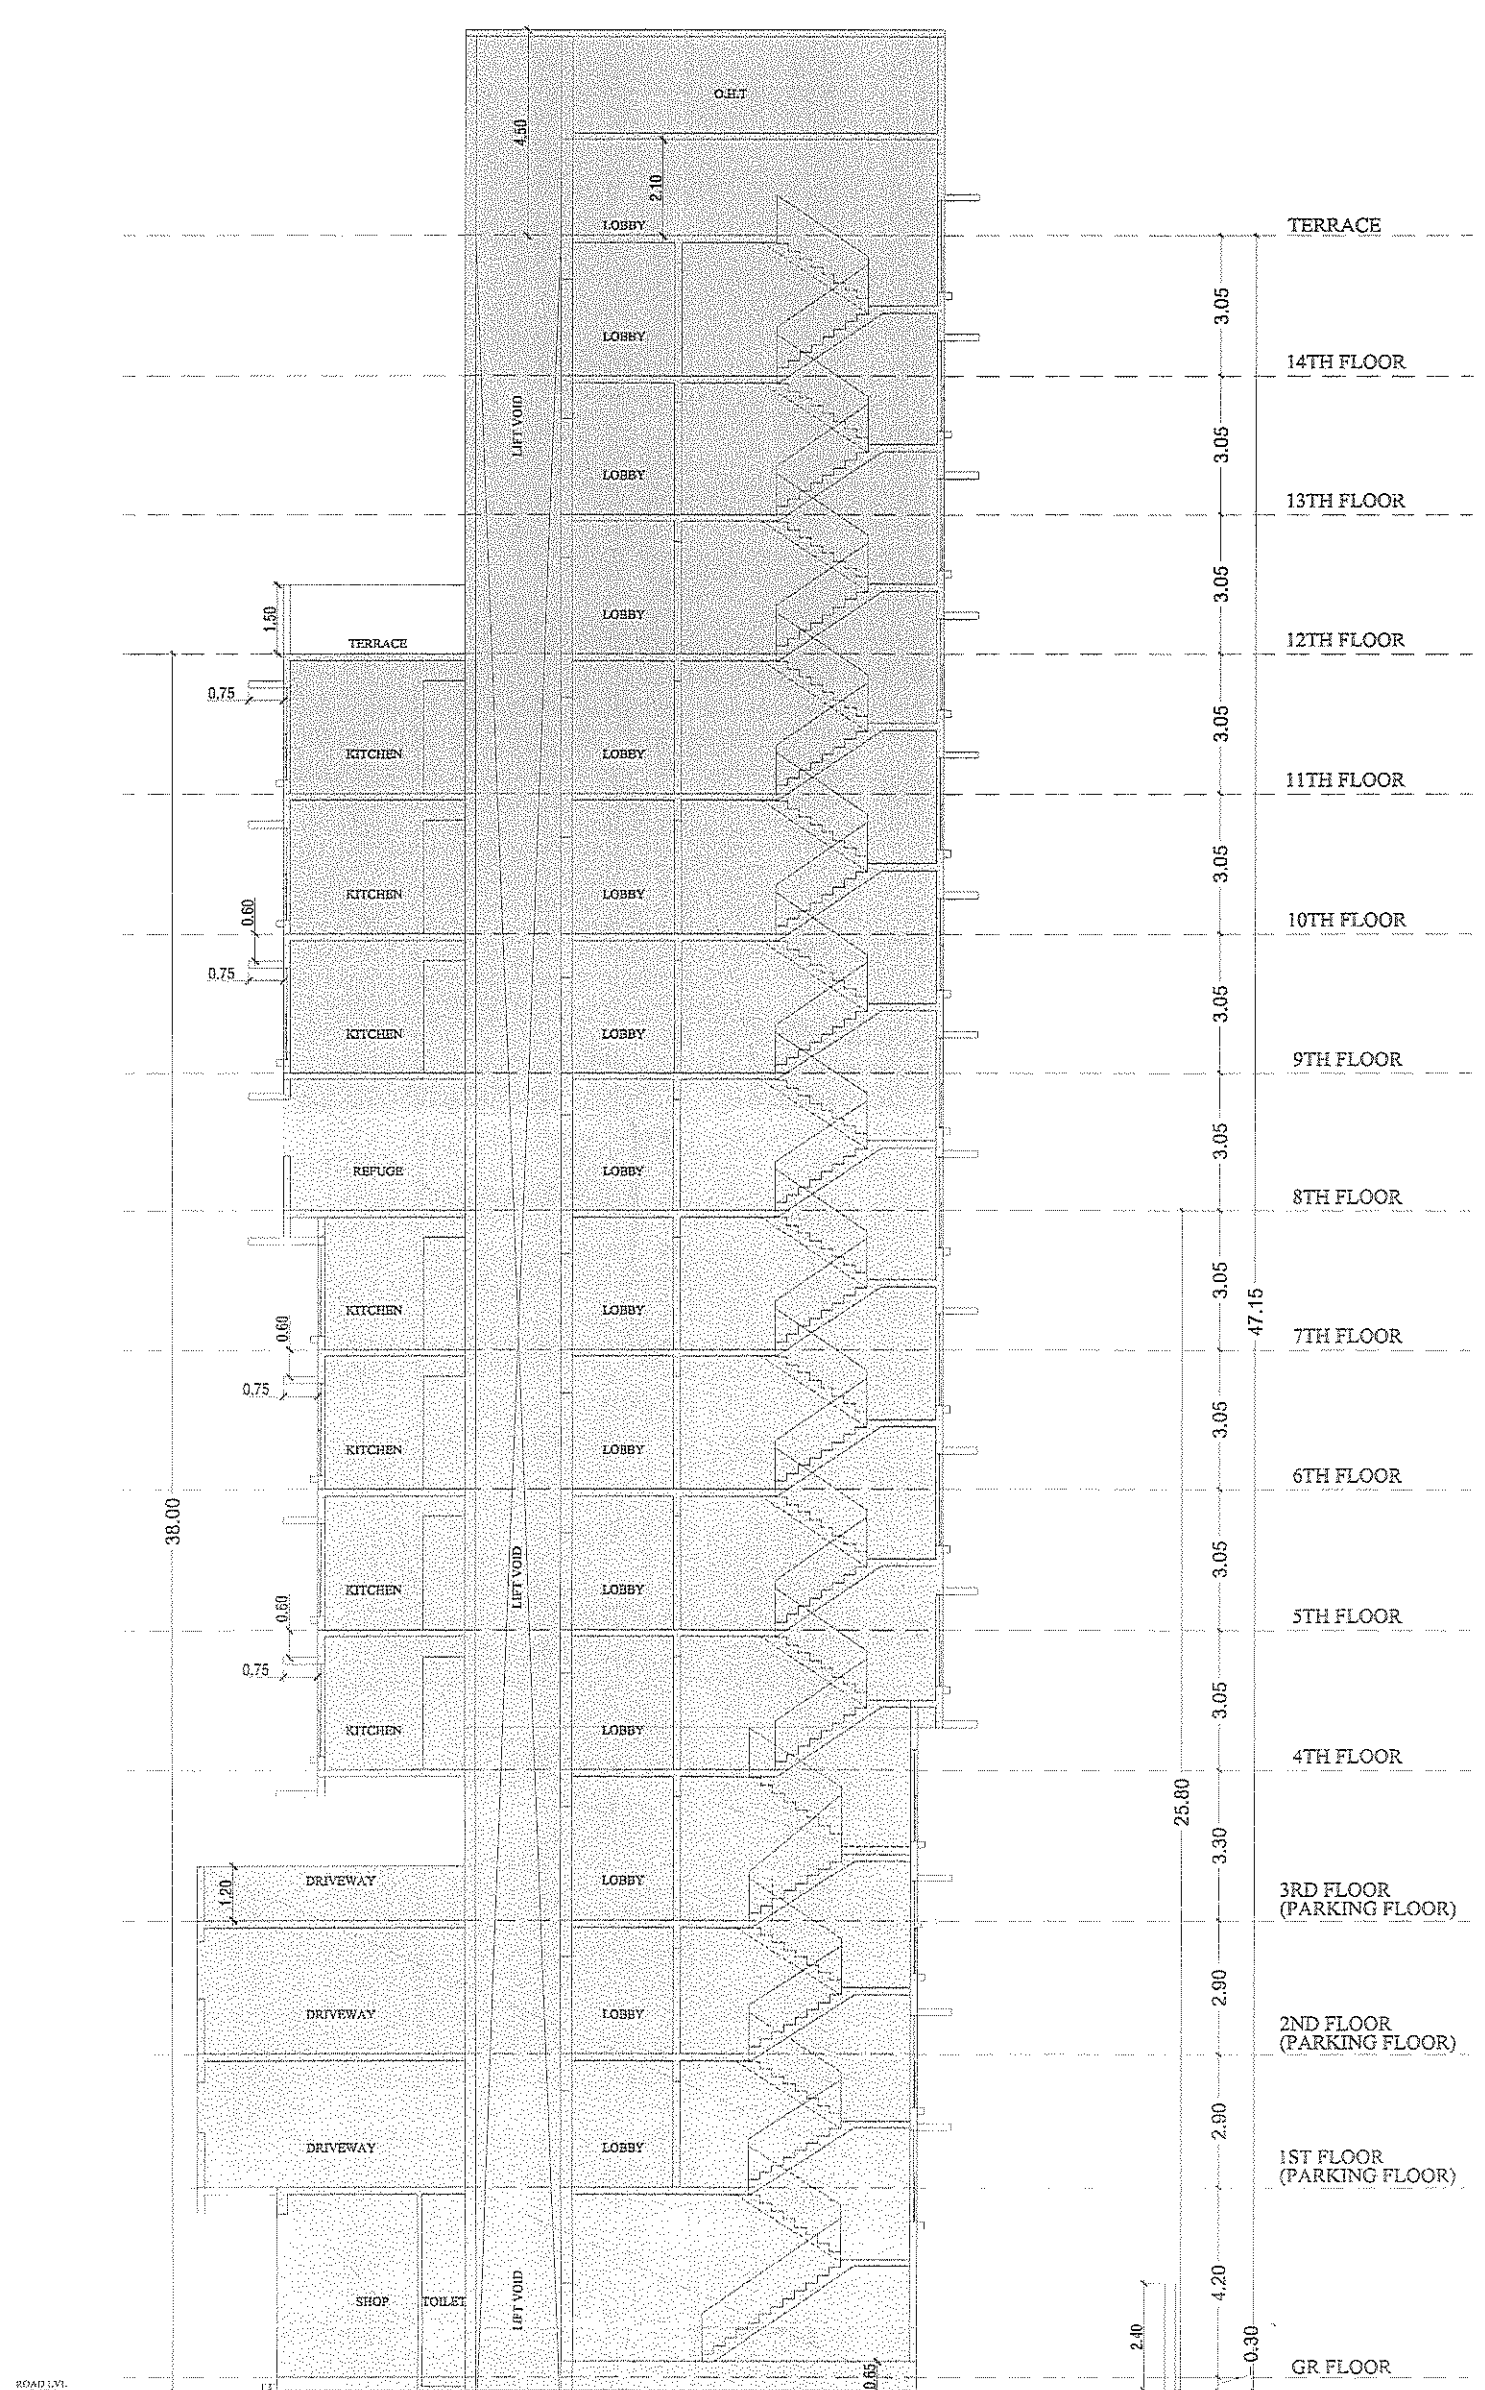

SECTION BB
1:100

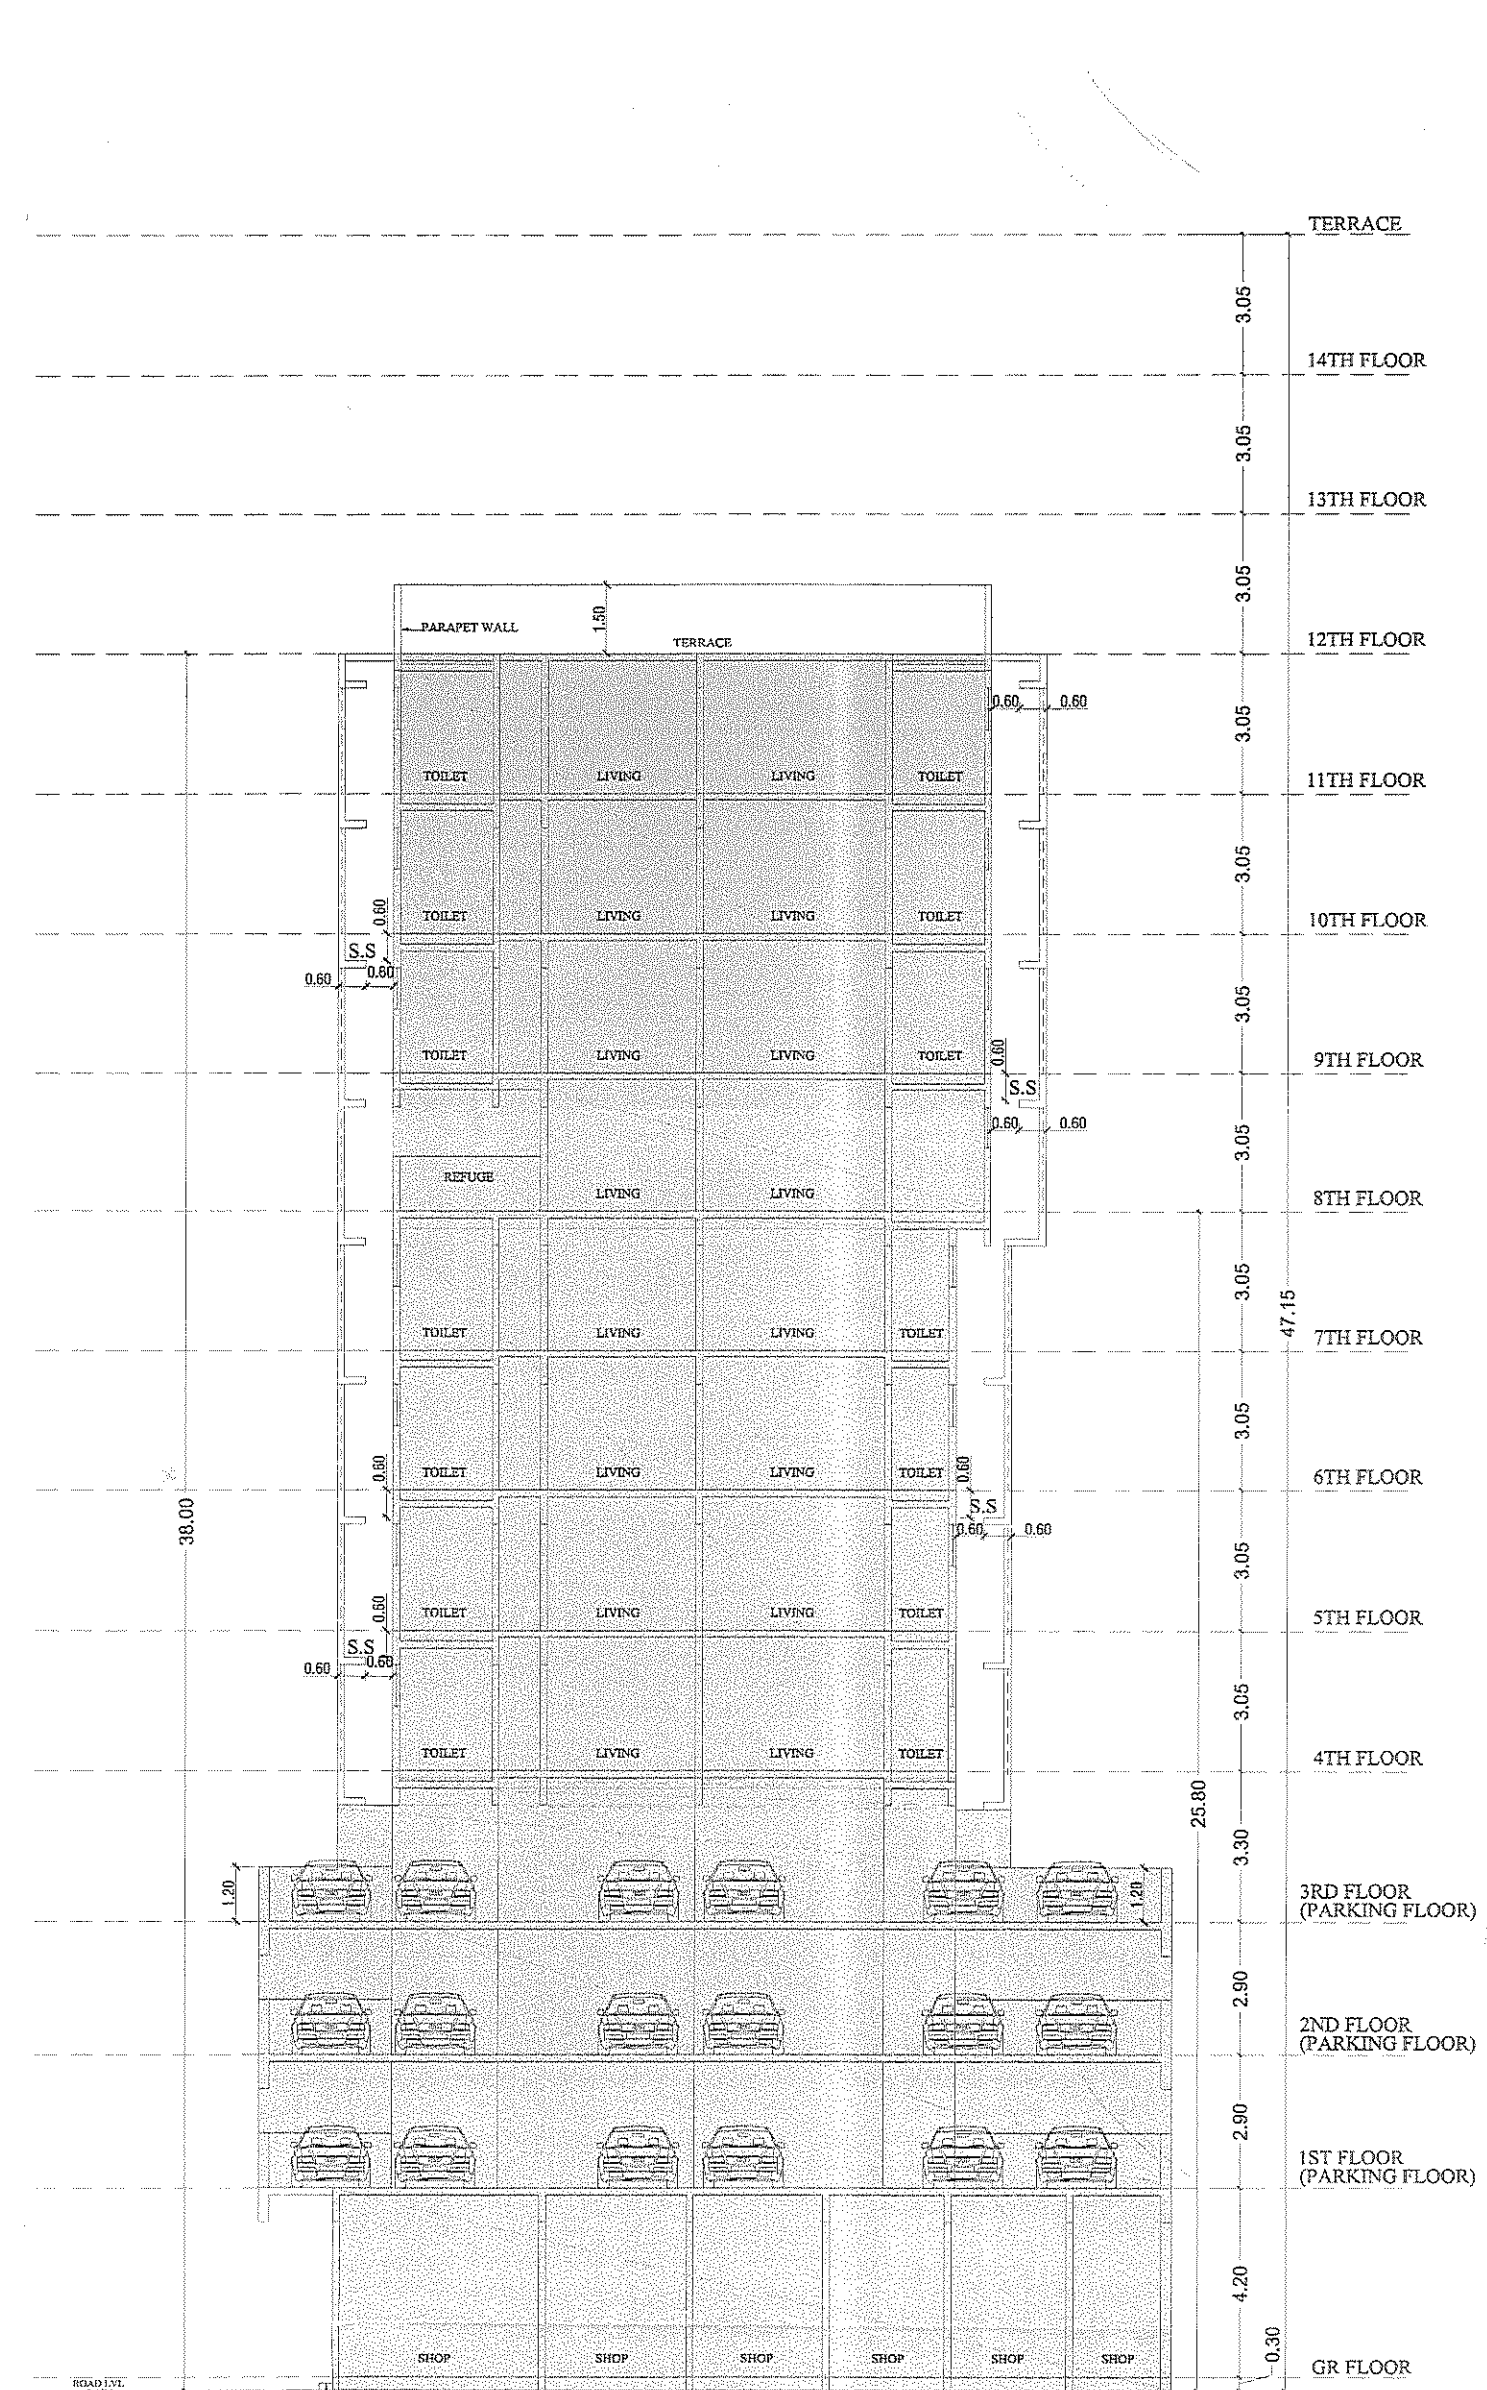

SECTION CC
1:100

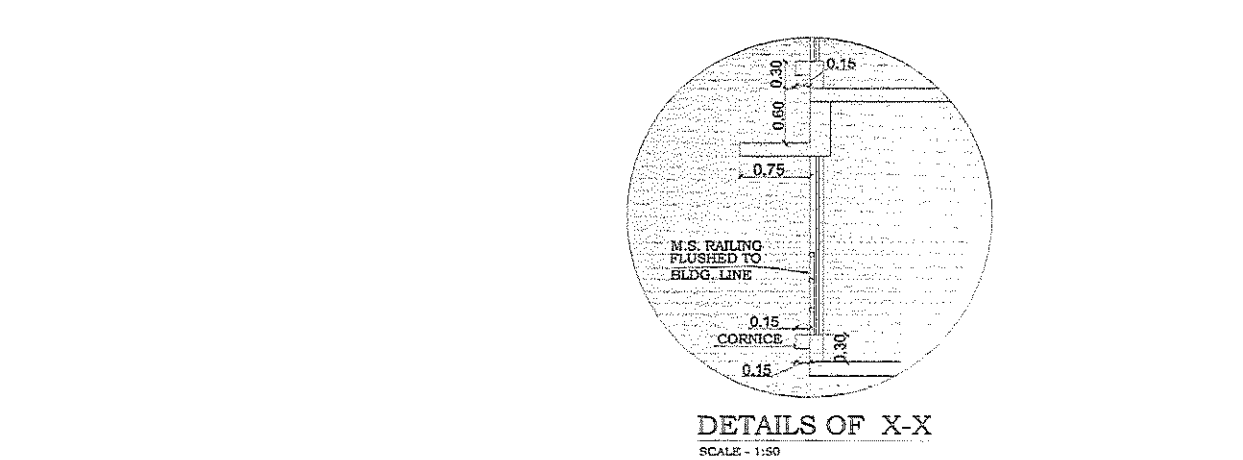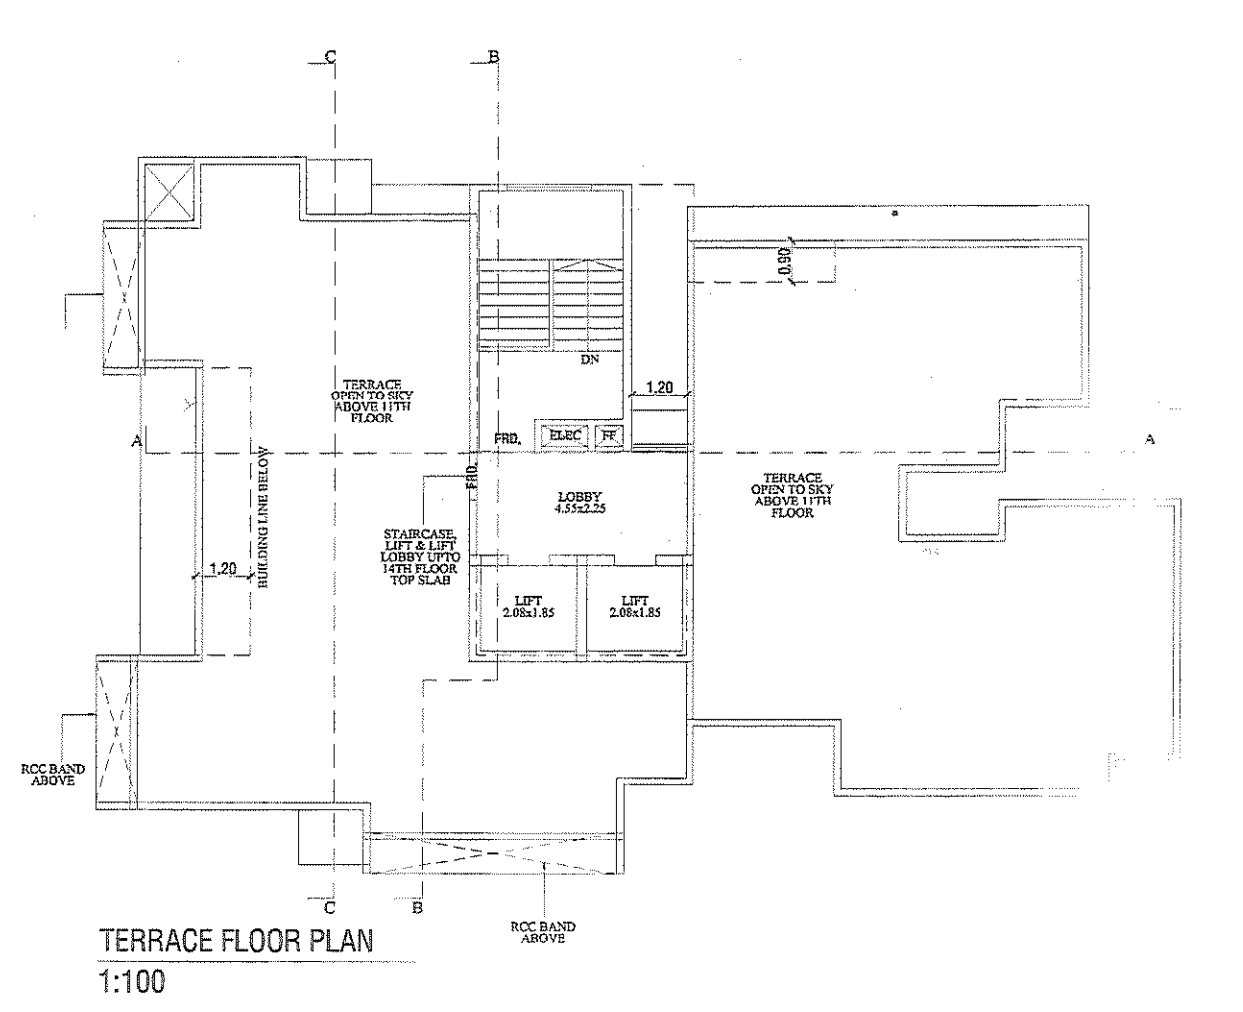

CERTIFICATE OF AREA		
I, THE UNDERSIGNED, being a duly qualified and licensed Surveyor, do hereby certify that the area of the plot shown in the plan is as stated in the plan and that the area of the plot is as stated in the plan.		
FORM - II		
CONTENTS OF SHEET 1		
TERRACE FLOOR PLAN & SECTIONS		
DESCRIPTION OF PROPOSED AND PROPERTY		
PROPOSED DEVELOPMENT OF 'TWO EIGHT CO-OP HOUSING SOCIETY LTD.' LAND BEARING C.T.S. NO. 218 OF KANHERI VILLAGE, SITUATED IN R.C. WARD, KANHERI.		
NAME ADDRESS & SIGNATURE OF OWNER / DEVELOPER		
MR. JAYESH DODHIA PARENTS, MR. ANAND KANDOLKAR LAD, PARVATI PALACE CH. LTD. 11 ROAD, OPP. SHRI SHANTI HOTEL, BORIVALI WEST, MUMBAI, MAHARASHTRA, 400092		
NAME ADDRESS & SIGNATURE OF R.C.C. CONSULTANT		
M/s. Project Solutions Pvt. Ltd. RTH, C-1, 1st Floor, New Nagar - 1, Chembur West, Mumbai - 400004		
NORTH		
NAME ADDRESS & SIGNATURE OF L.S.		
MEHUL J. KANAKIA LICENSING, CARD 1482291 1001, BLDG HO'S GARDEN GROVE COMPLEX, CHURCHROAD, BORIVALI WEST, KANHERI-400022		
THIS DRAWING SHALL BE READ IN CONJUNCTION WITH INTIMATION OF DISAPPROVAL ISSUED UNDER SECTION 346 OF MMC ACT 1988 UNDER NO. P-8428/2021(218 & OTHER)/R/C WARD/KANHERI R/C SIGNED ON EVEN DATE.		
PLANS FOR APPROVAL		
GANES H GOPAL MALI S.E. (B.P.) R' WARD	PARESH SURVAY ANT PANCH AL A.E. (B.P.) R' WARD	VINOD KONDRA M KEKAN E.E. (B.P.) R' WARD