

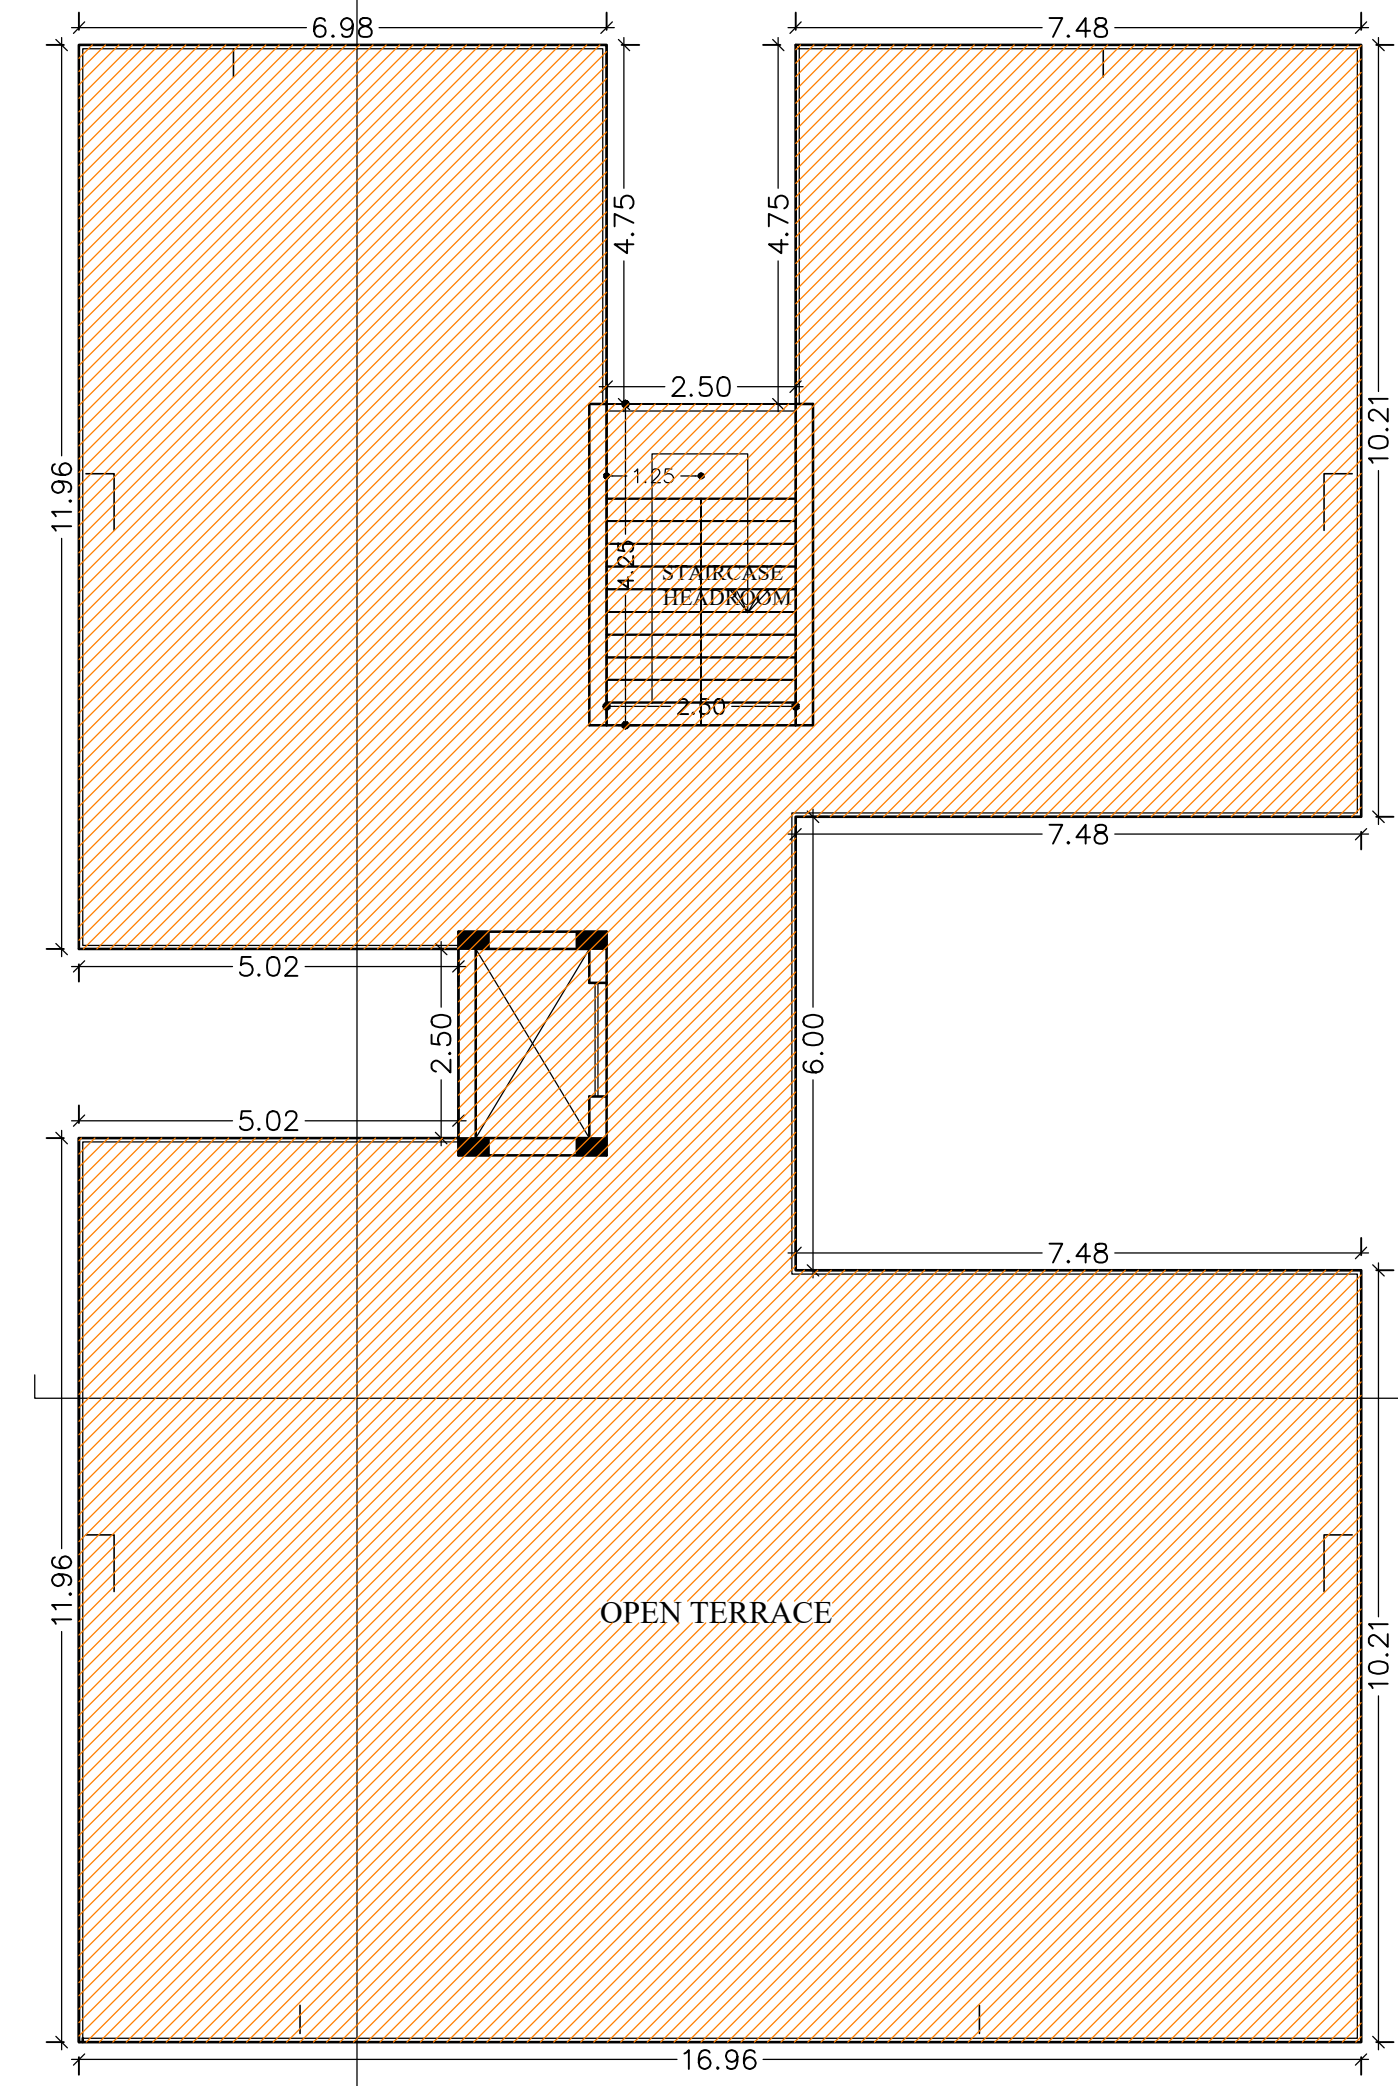
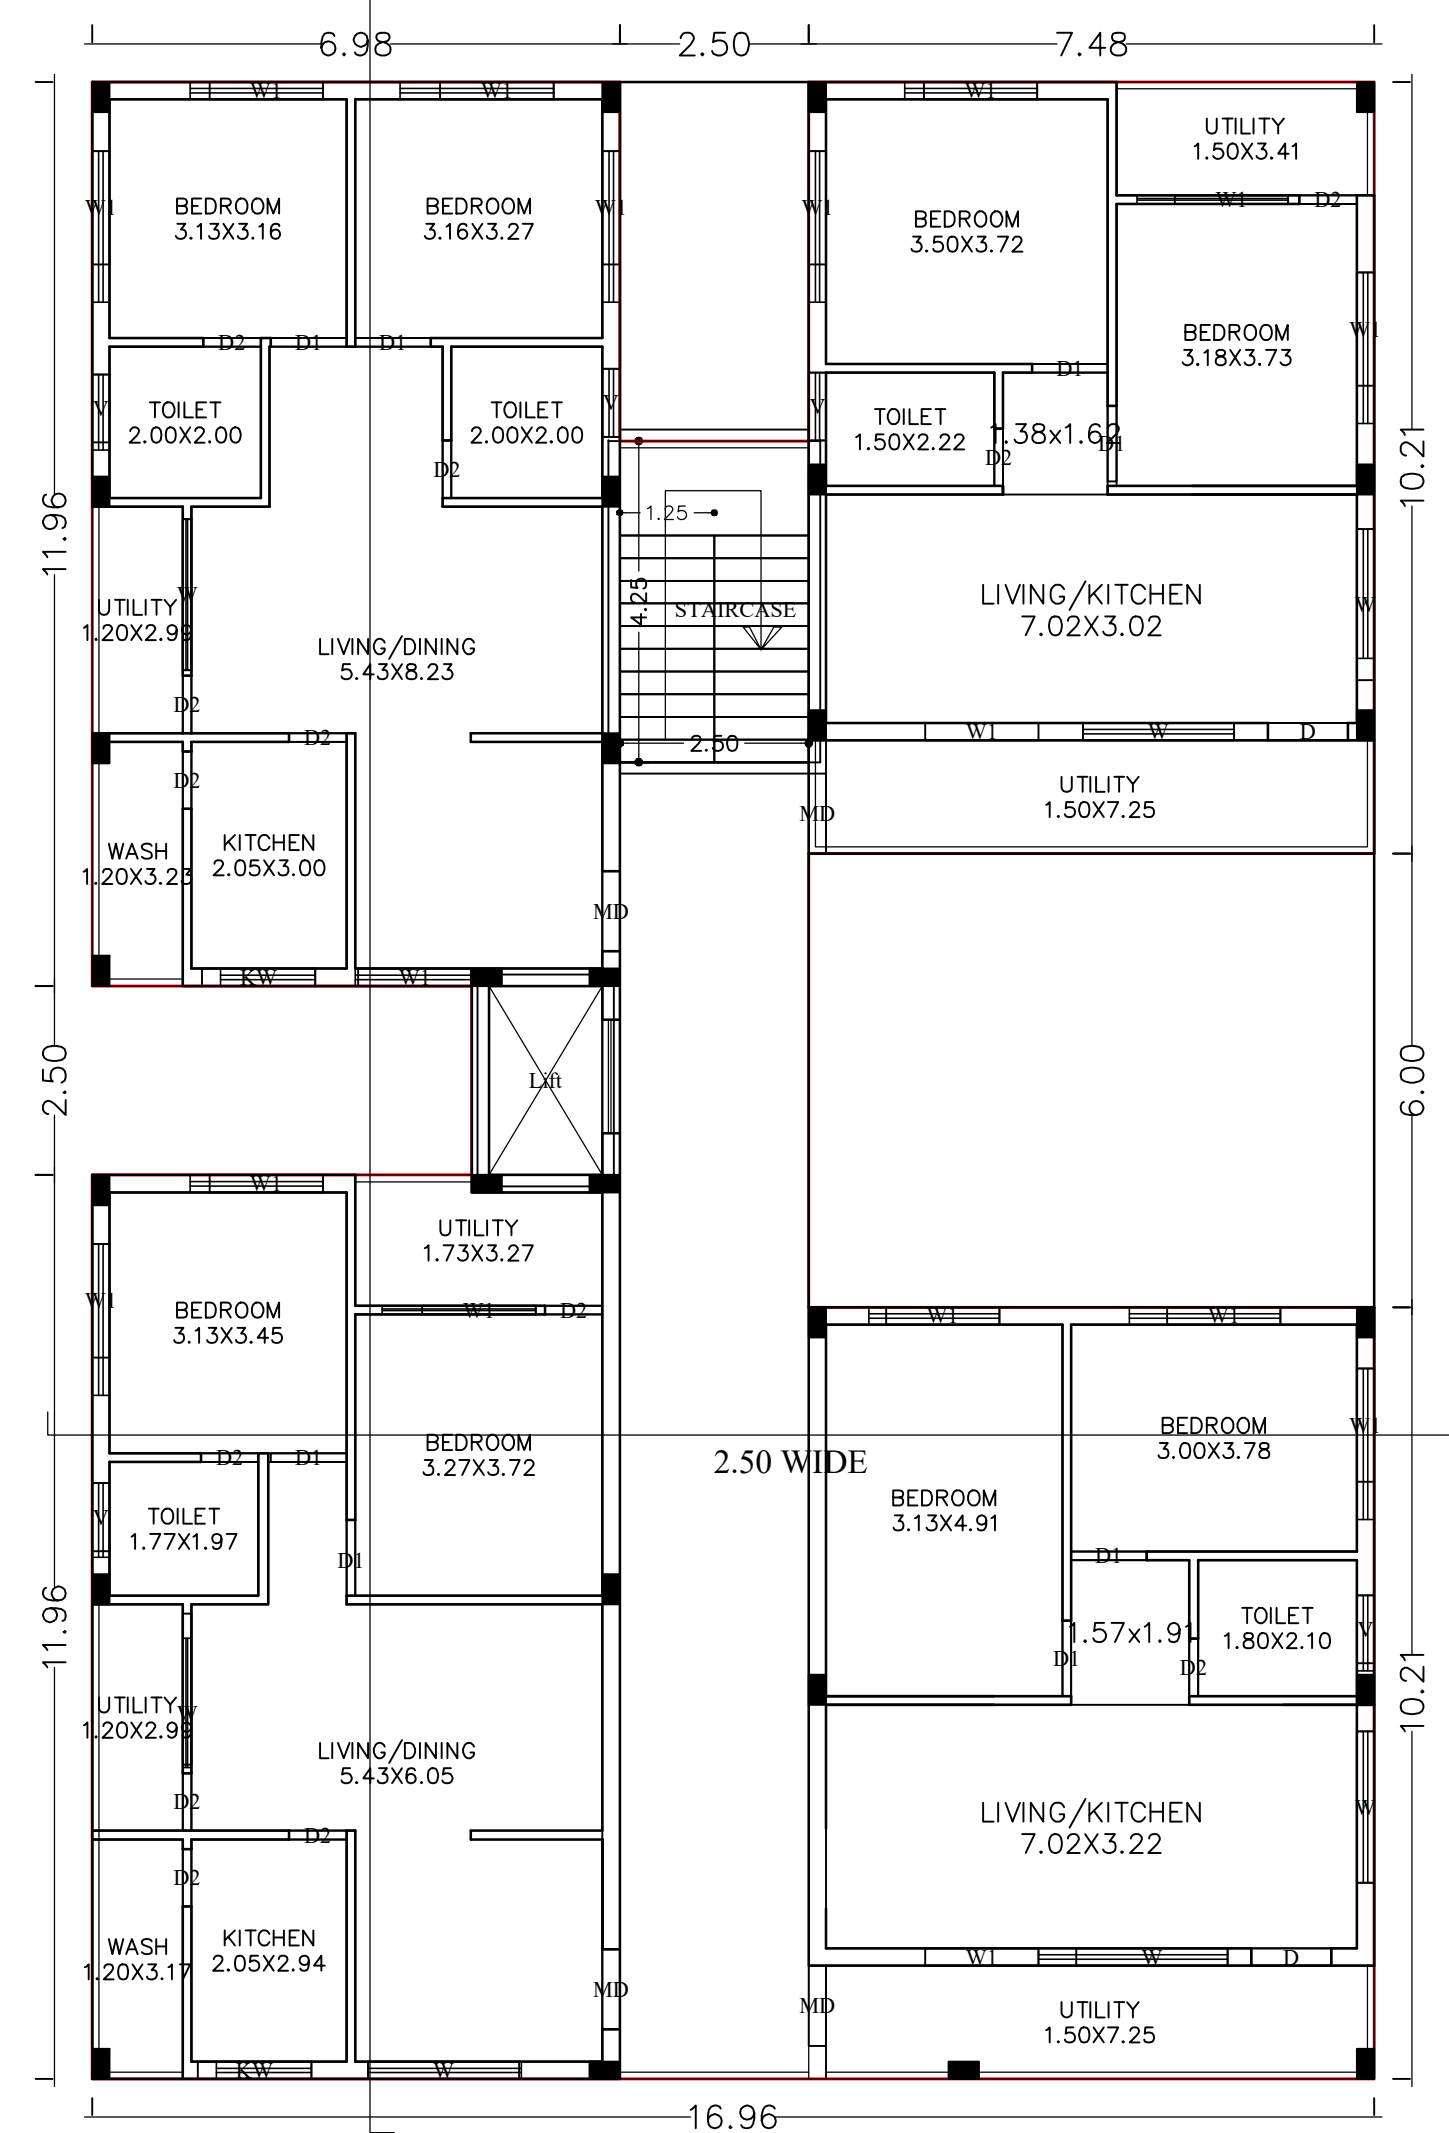
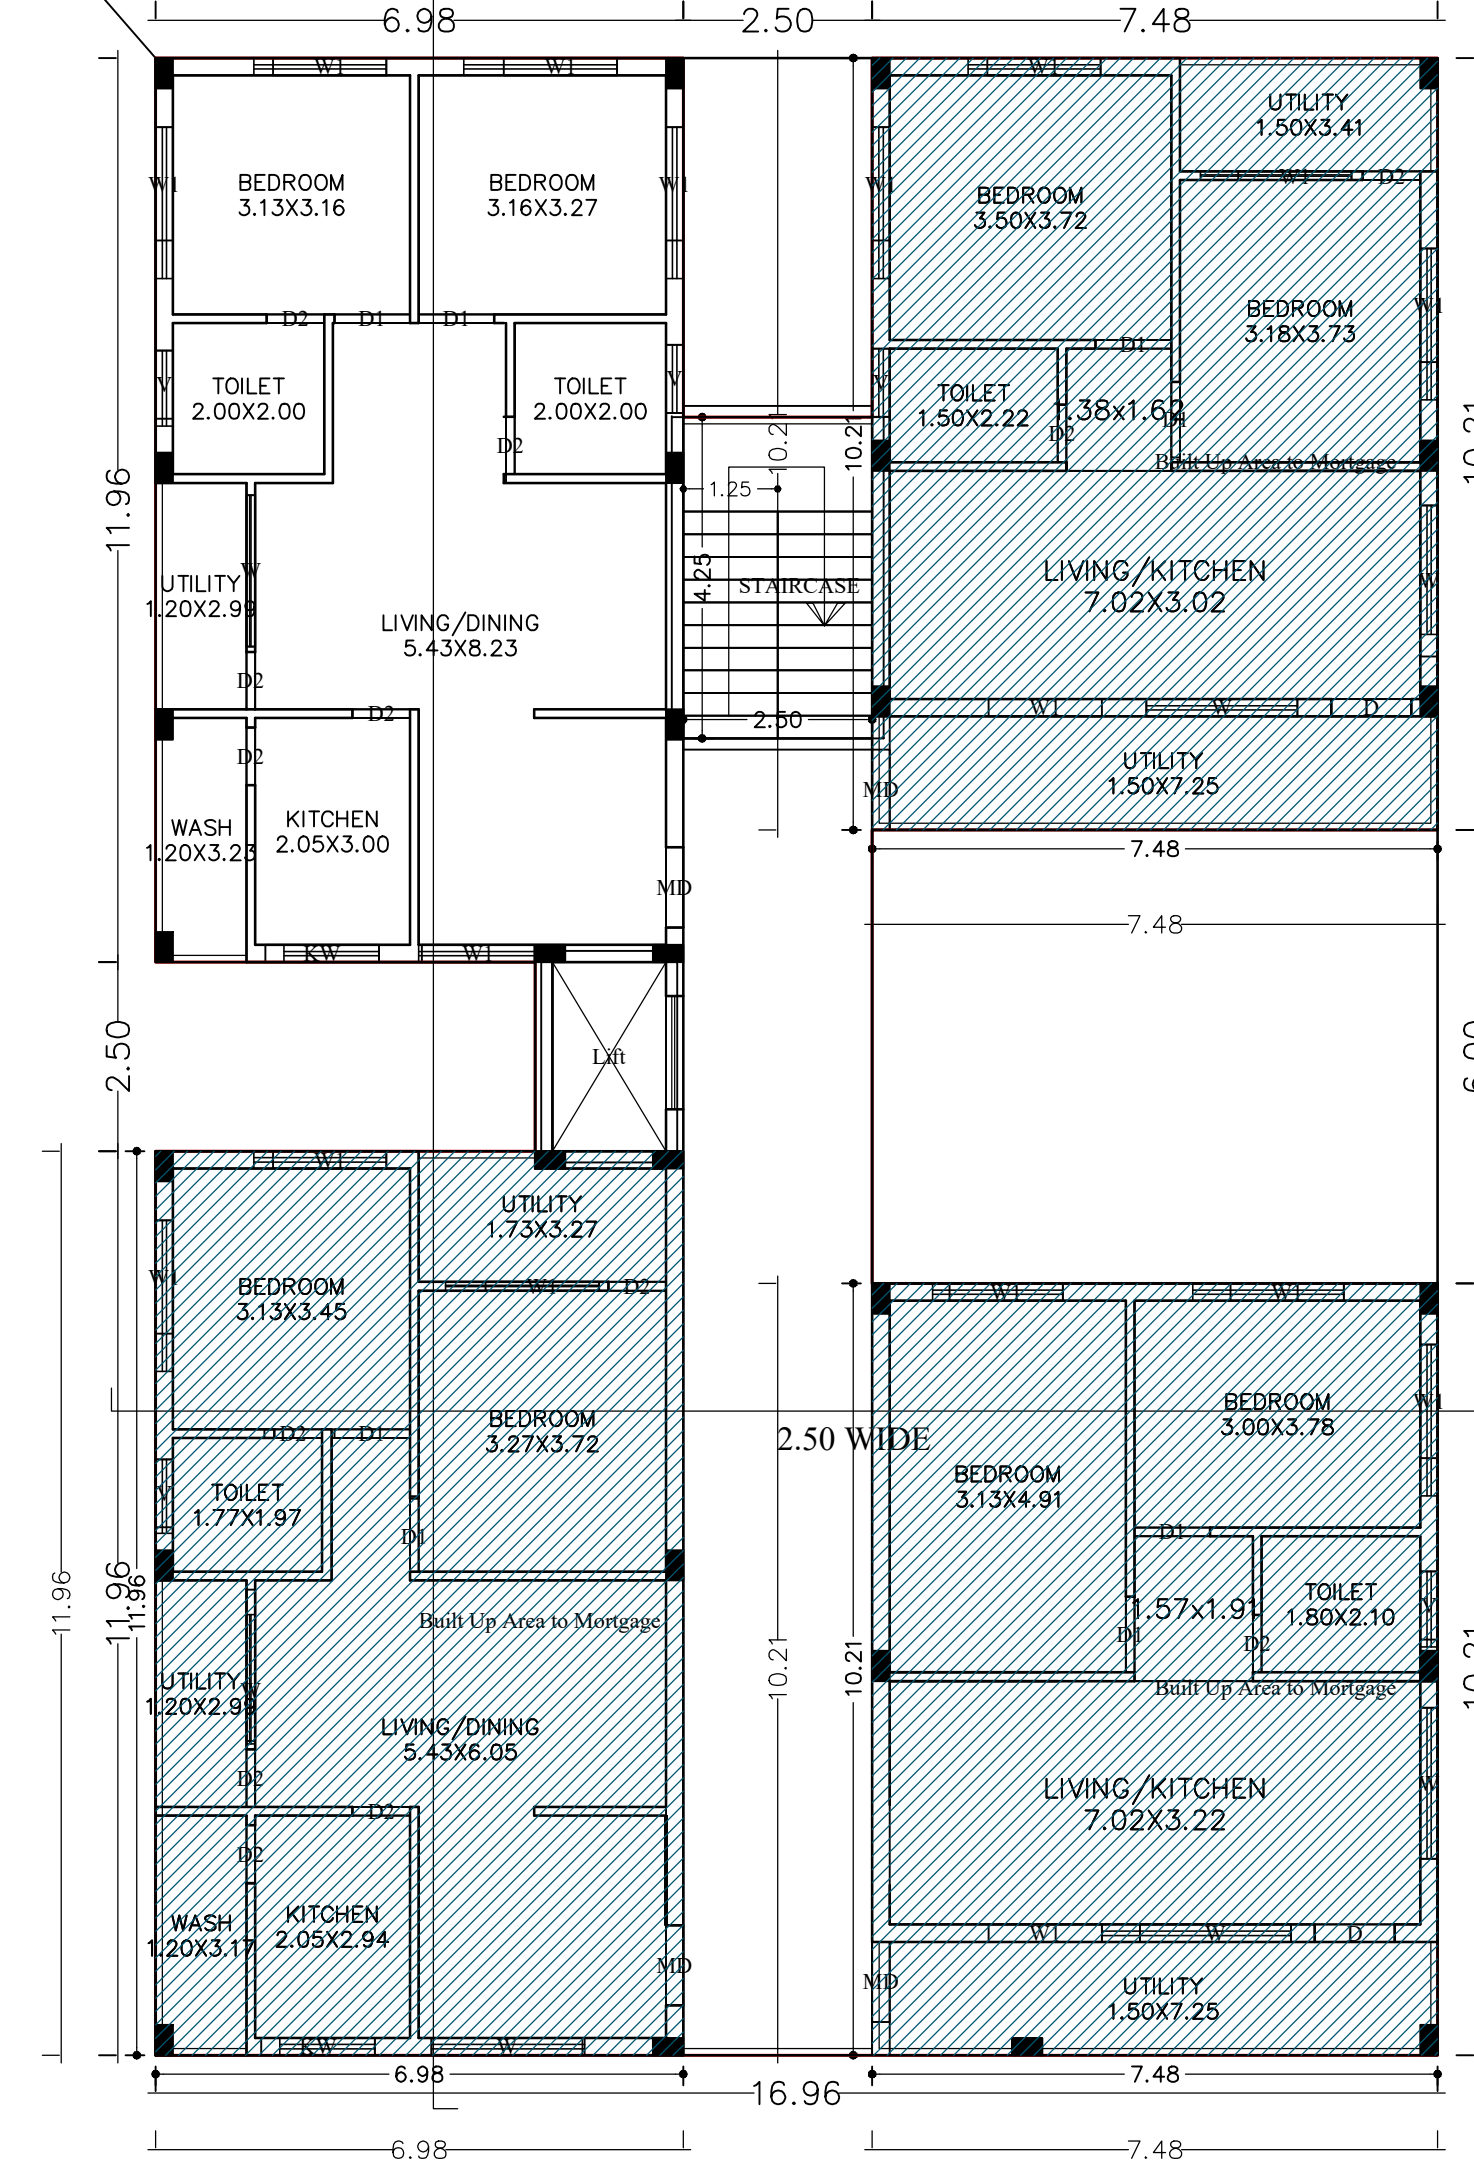
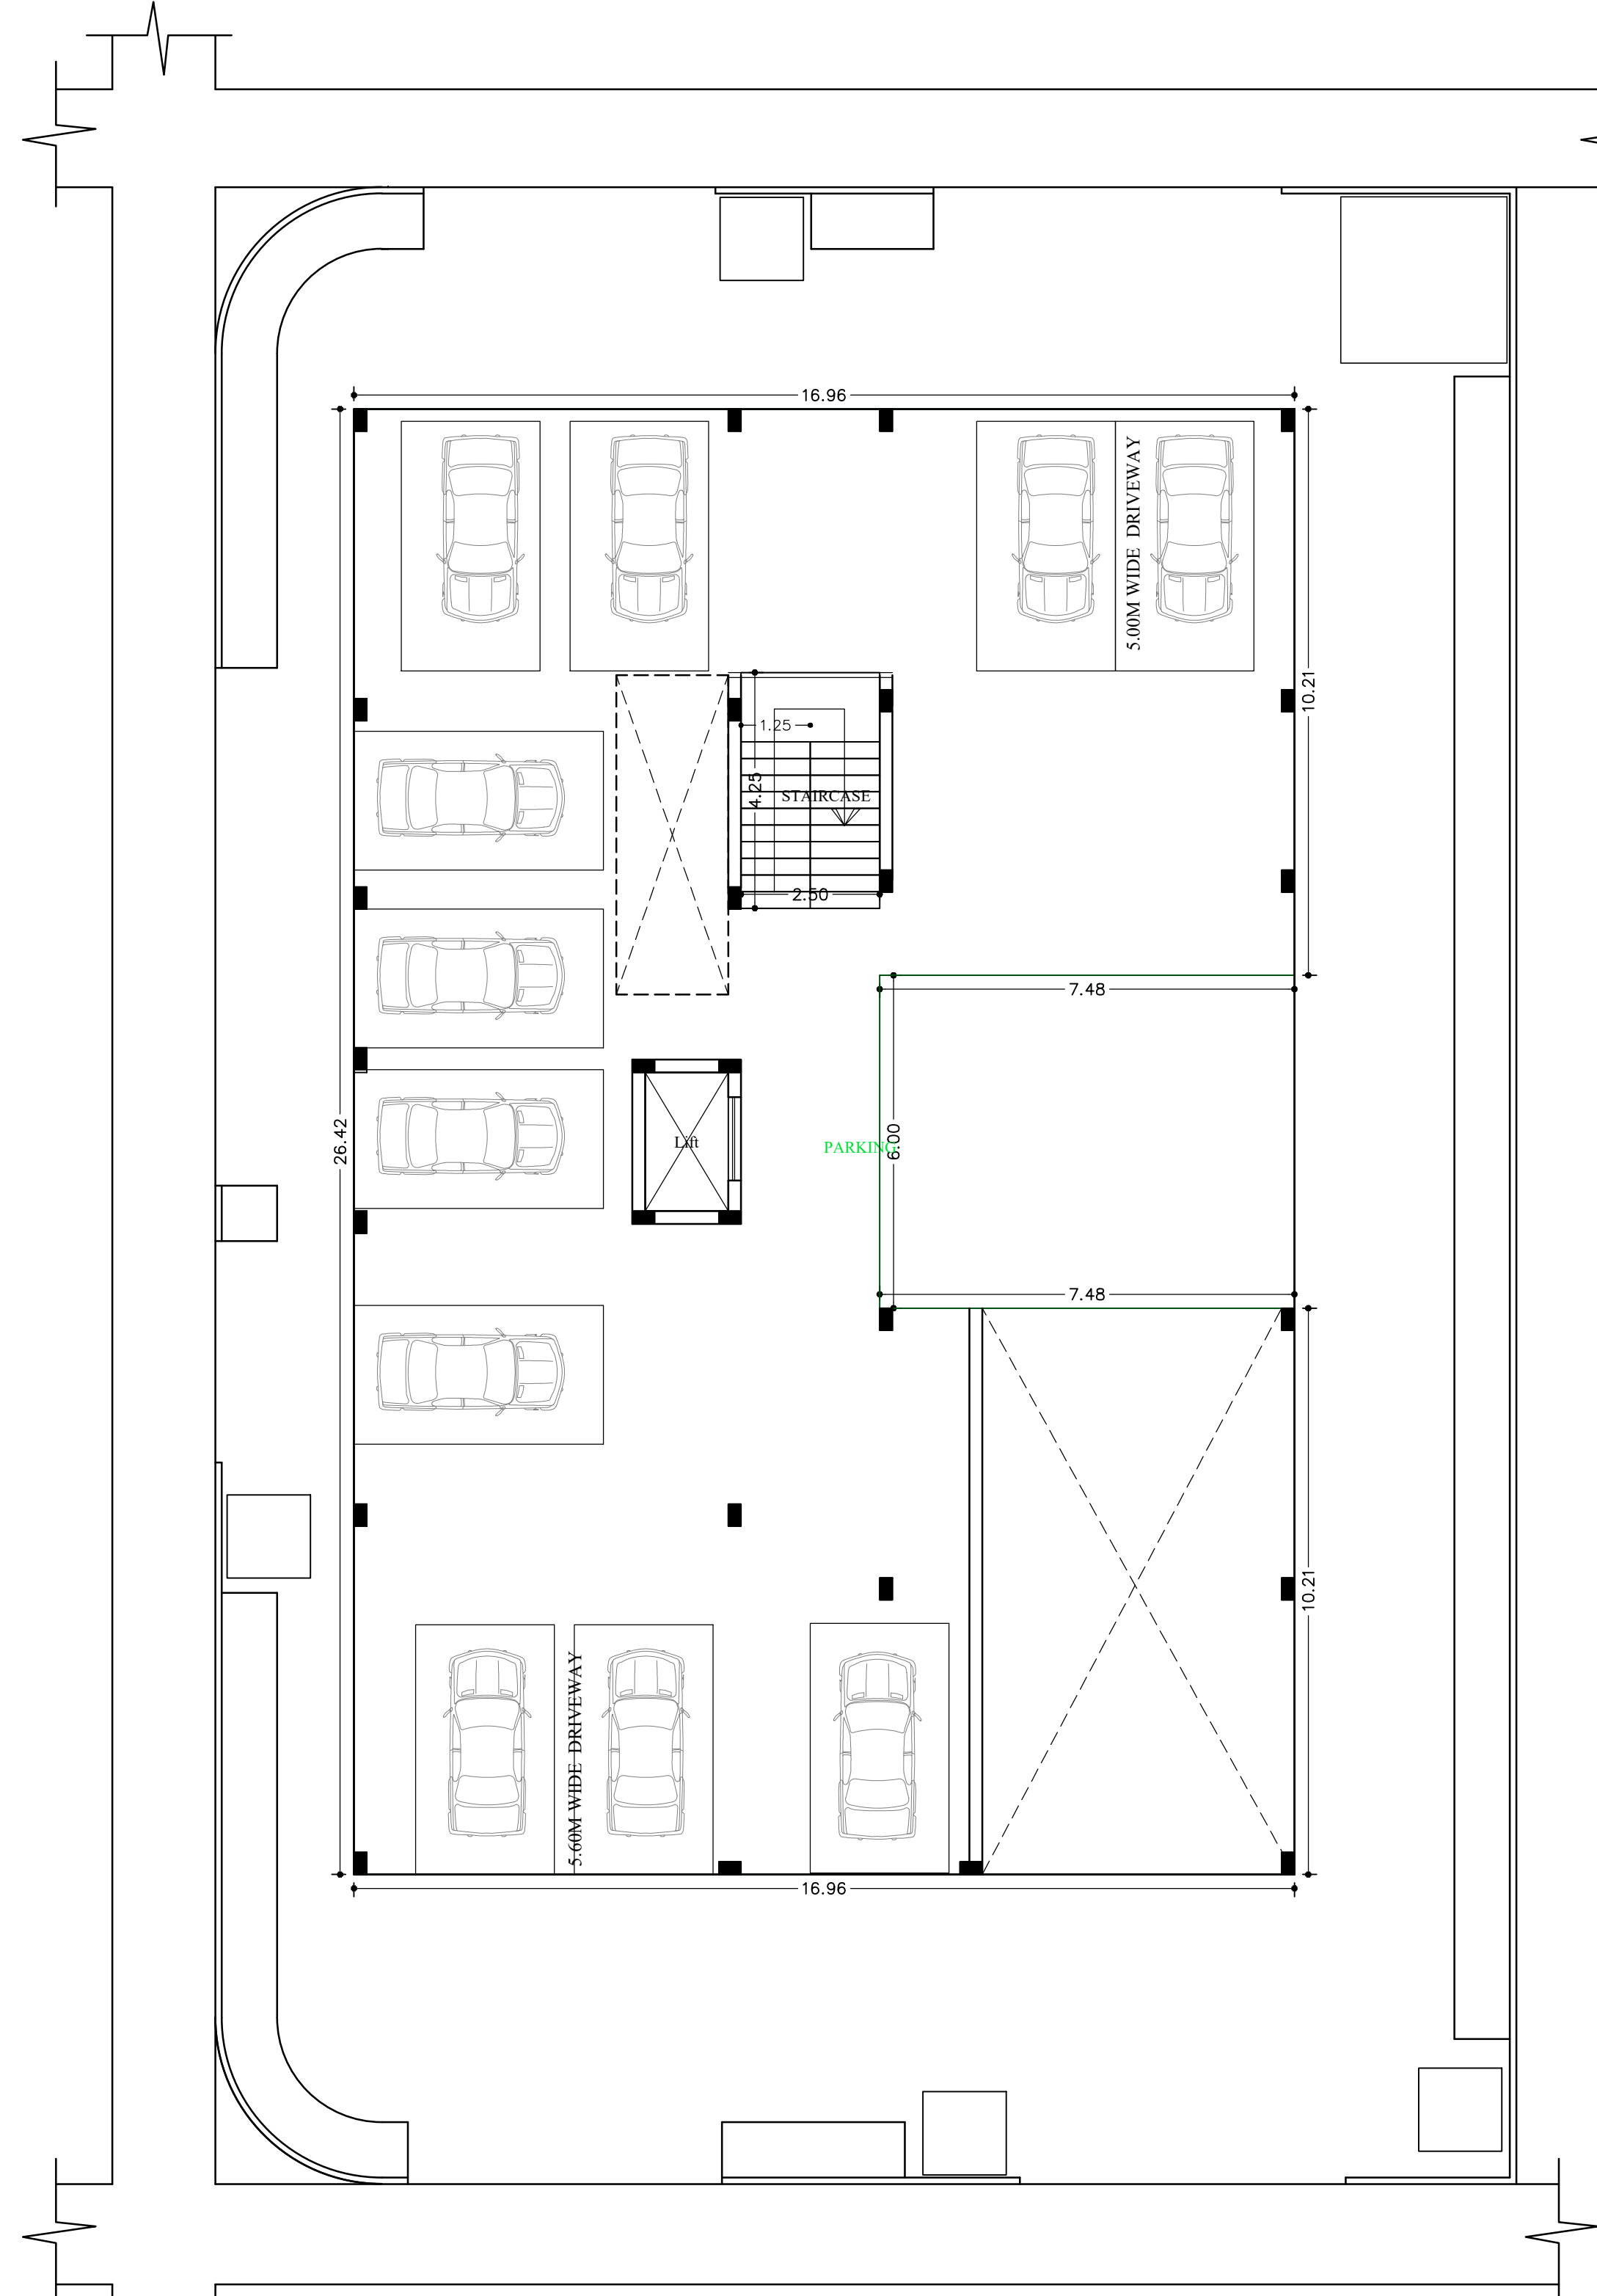
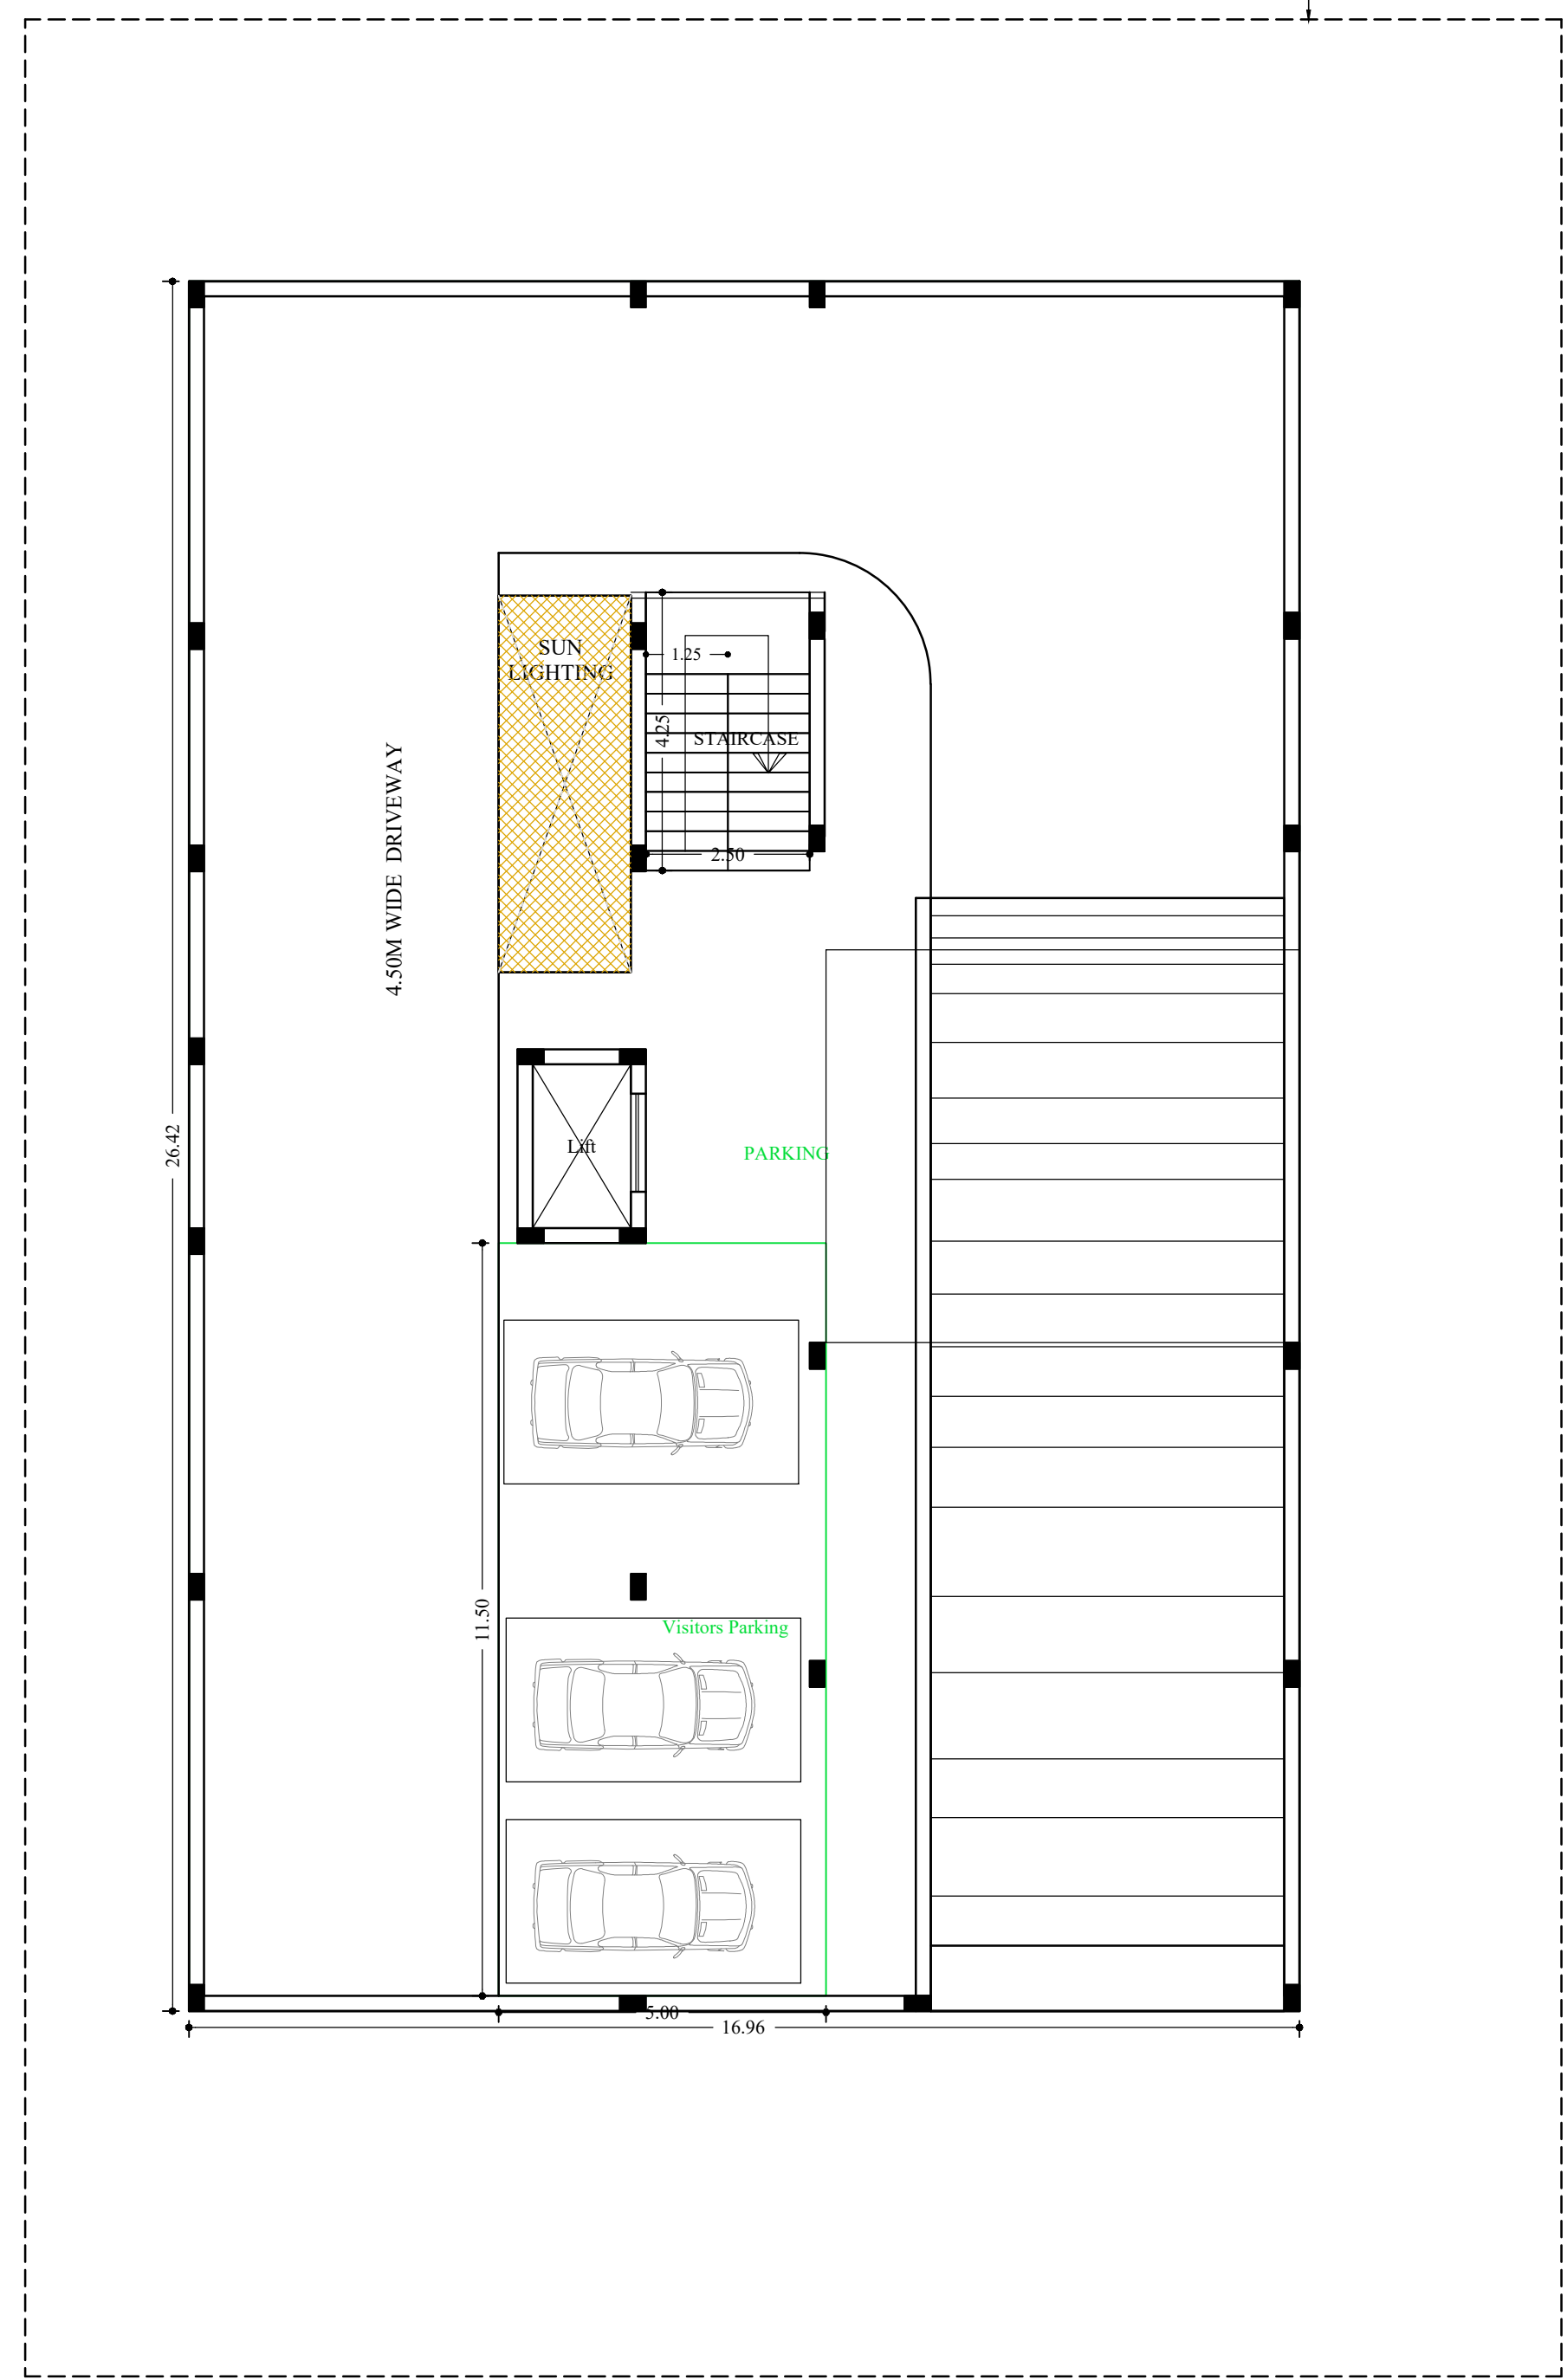
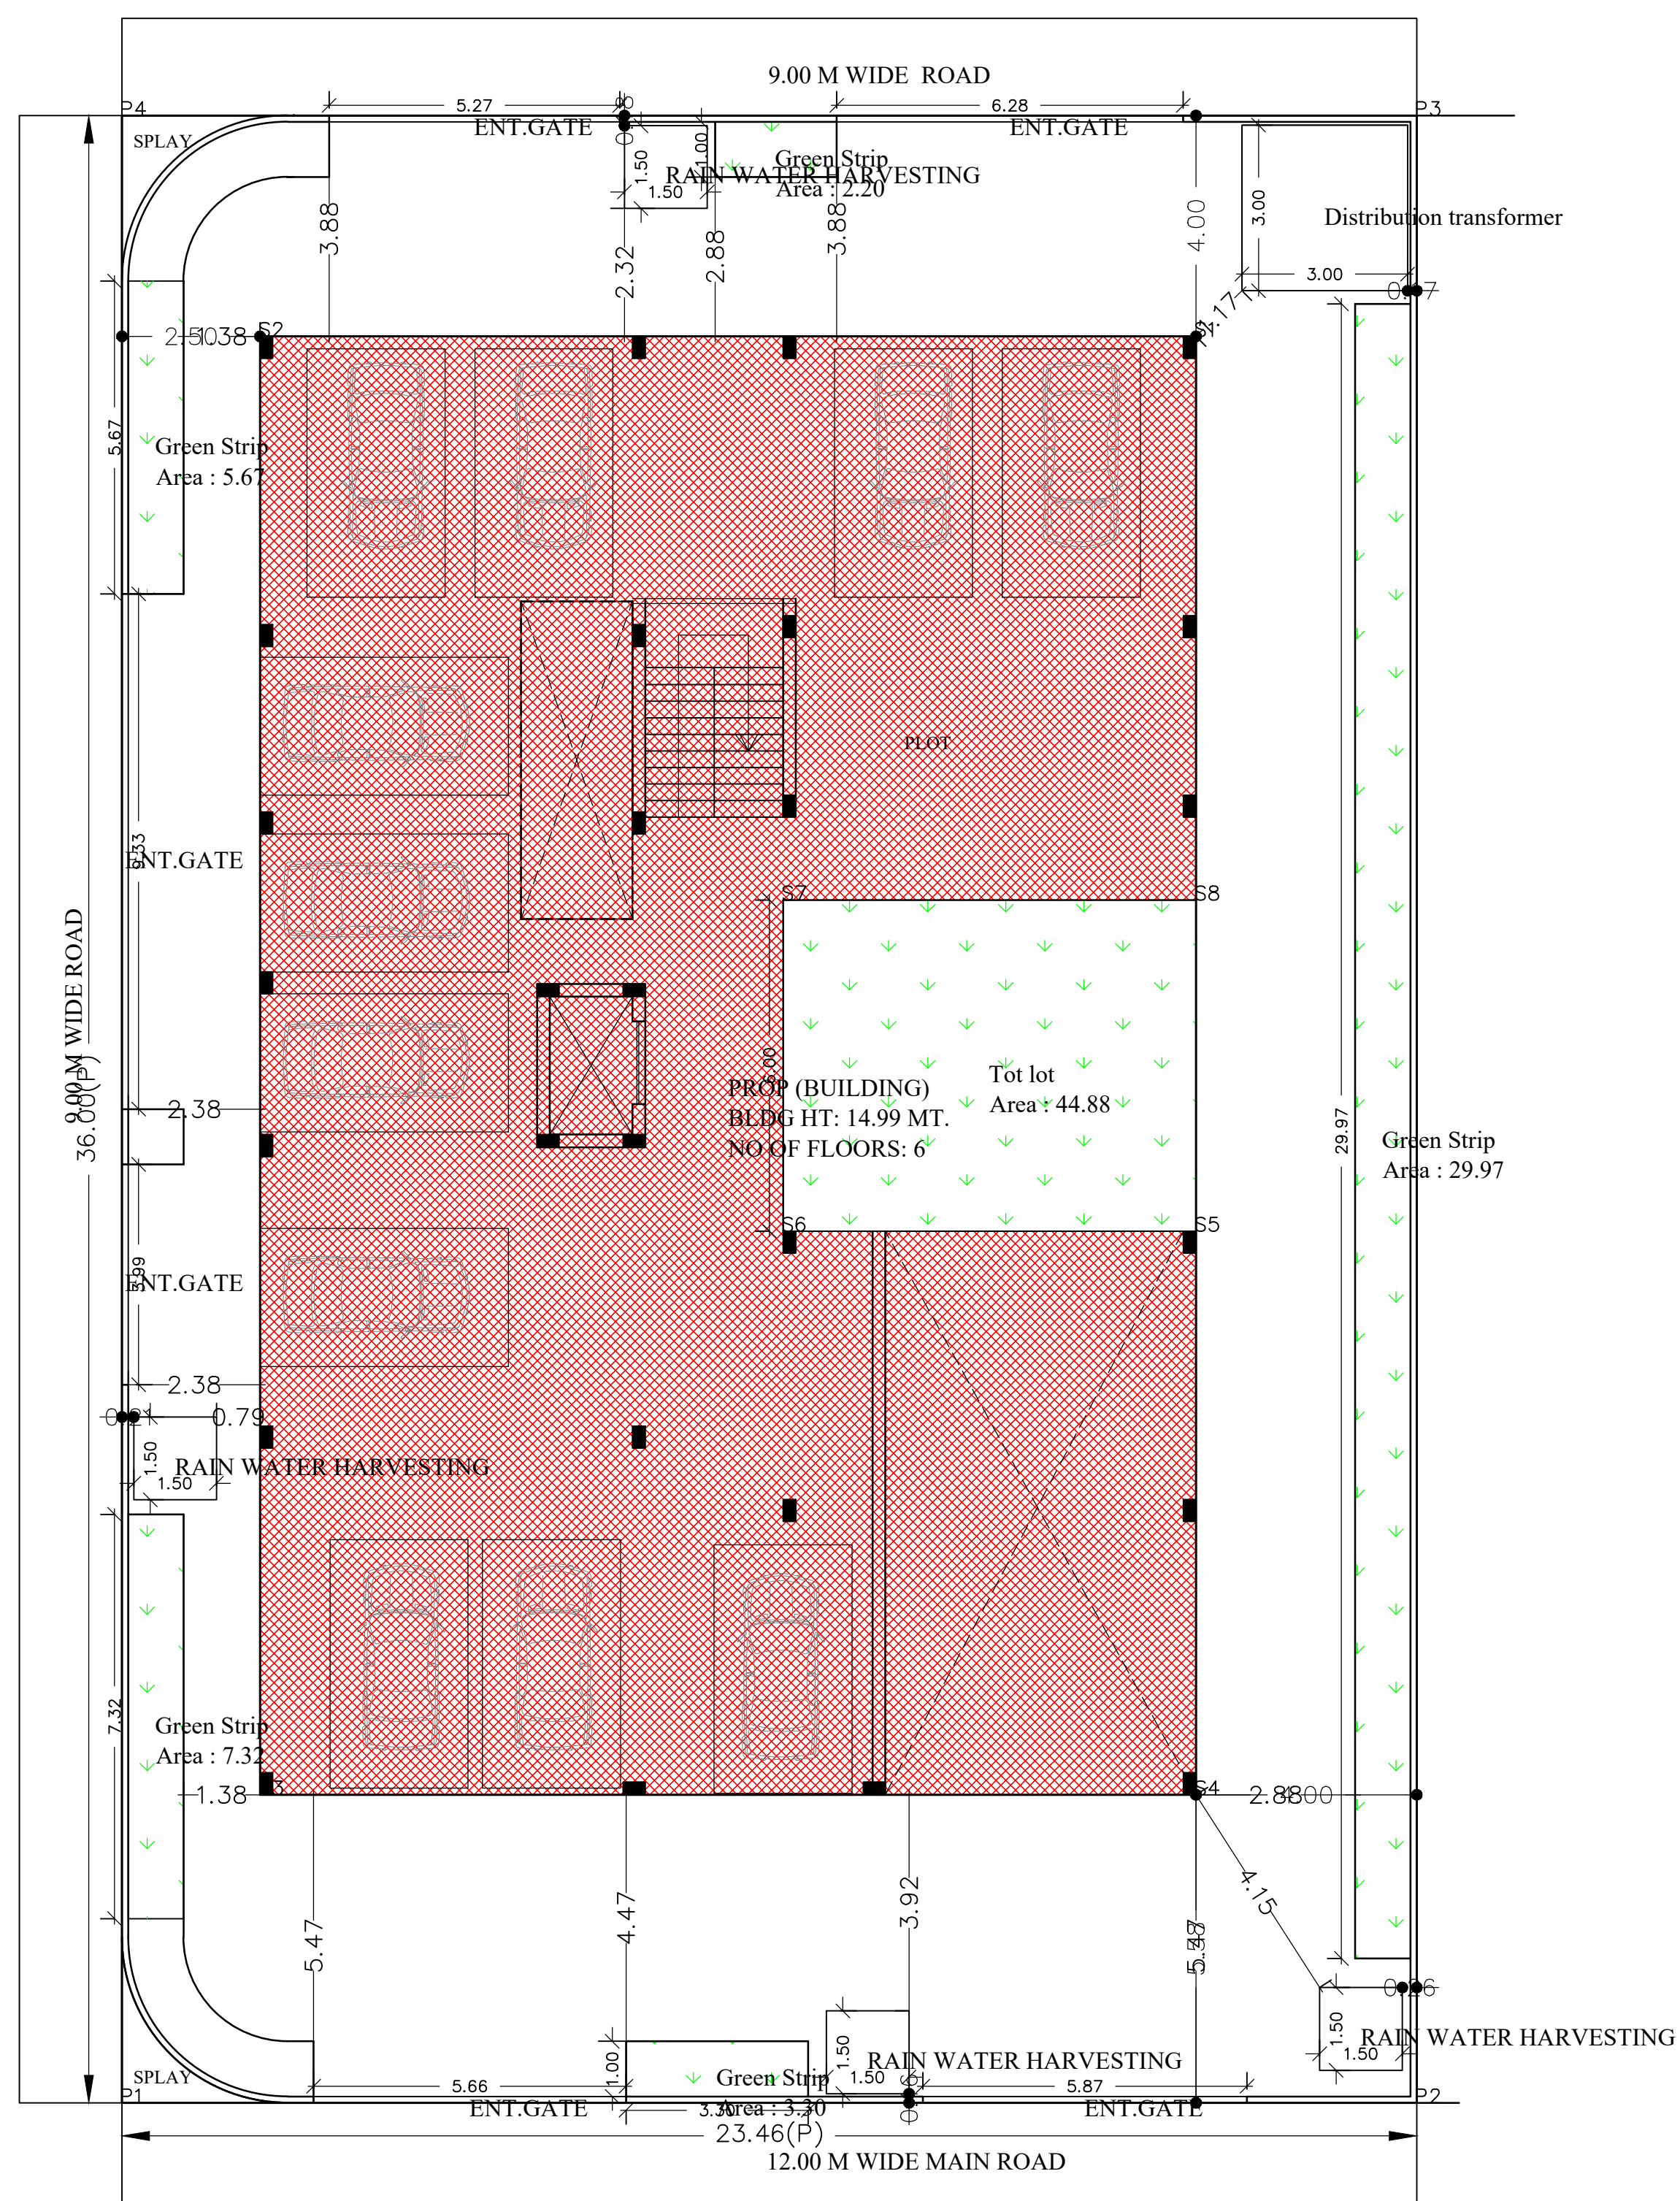
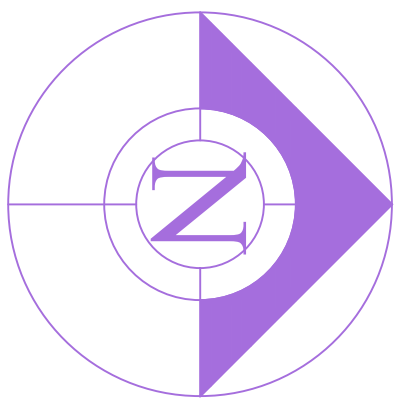
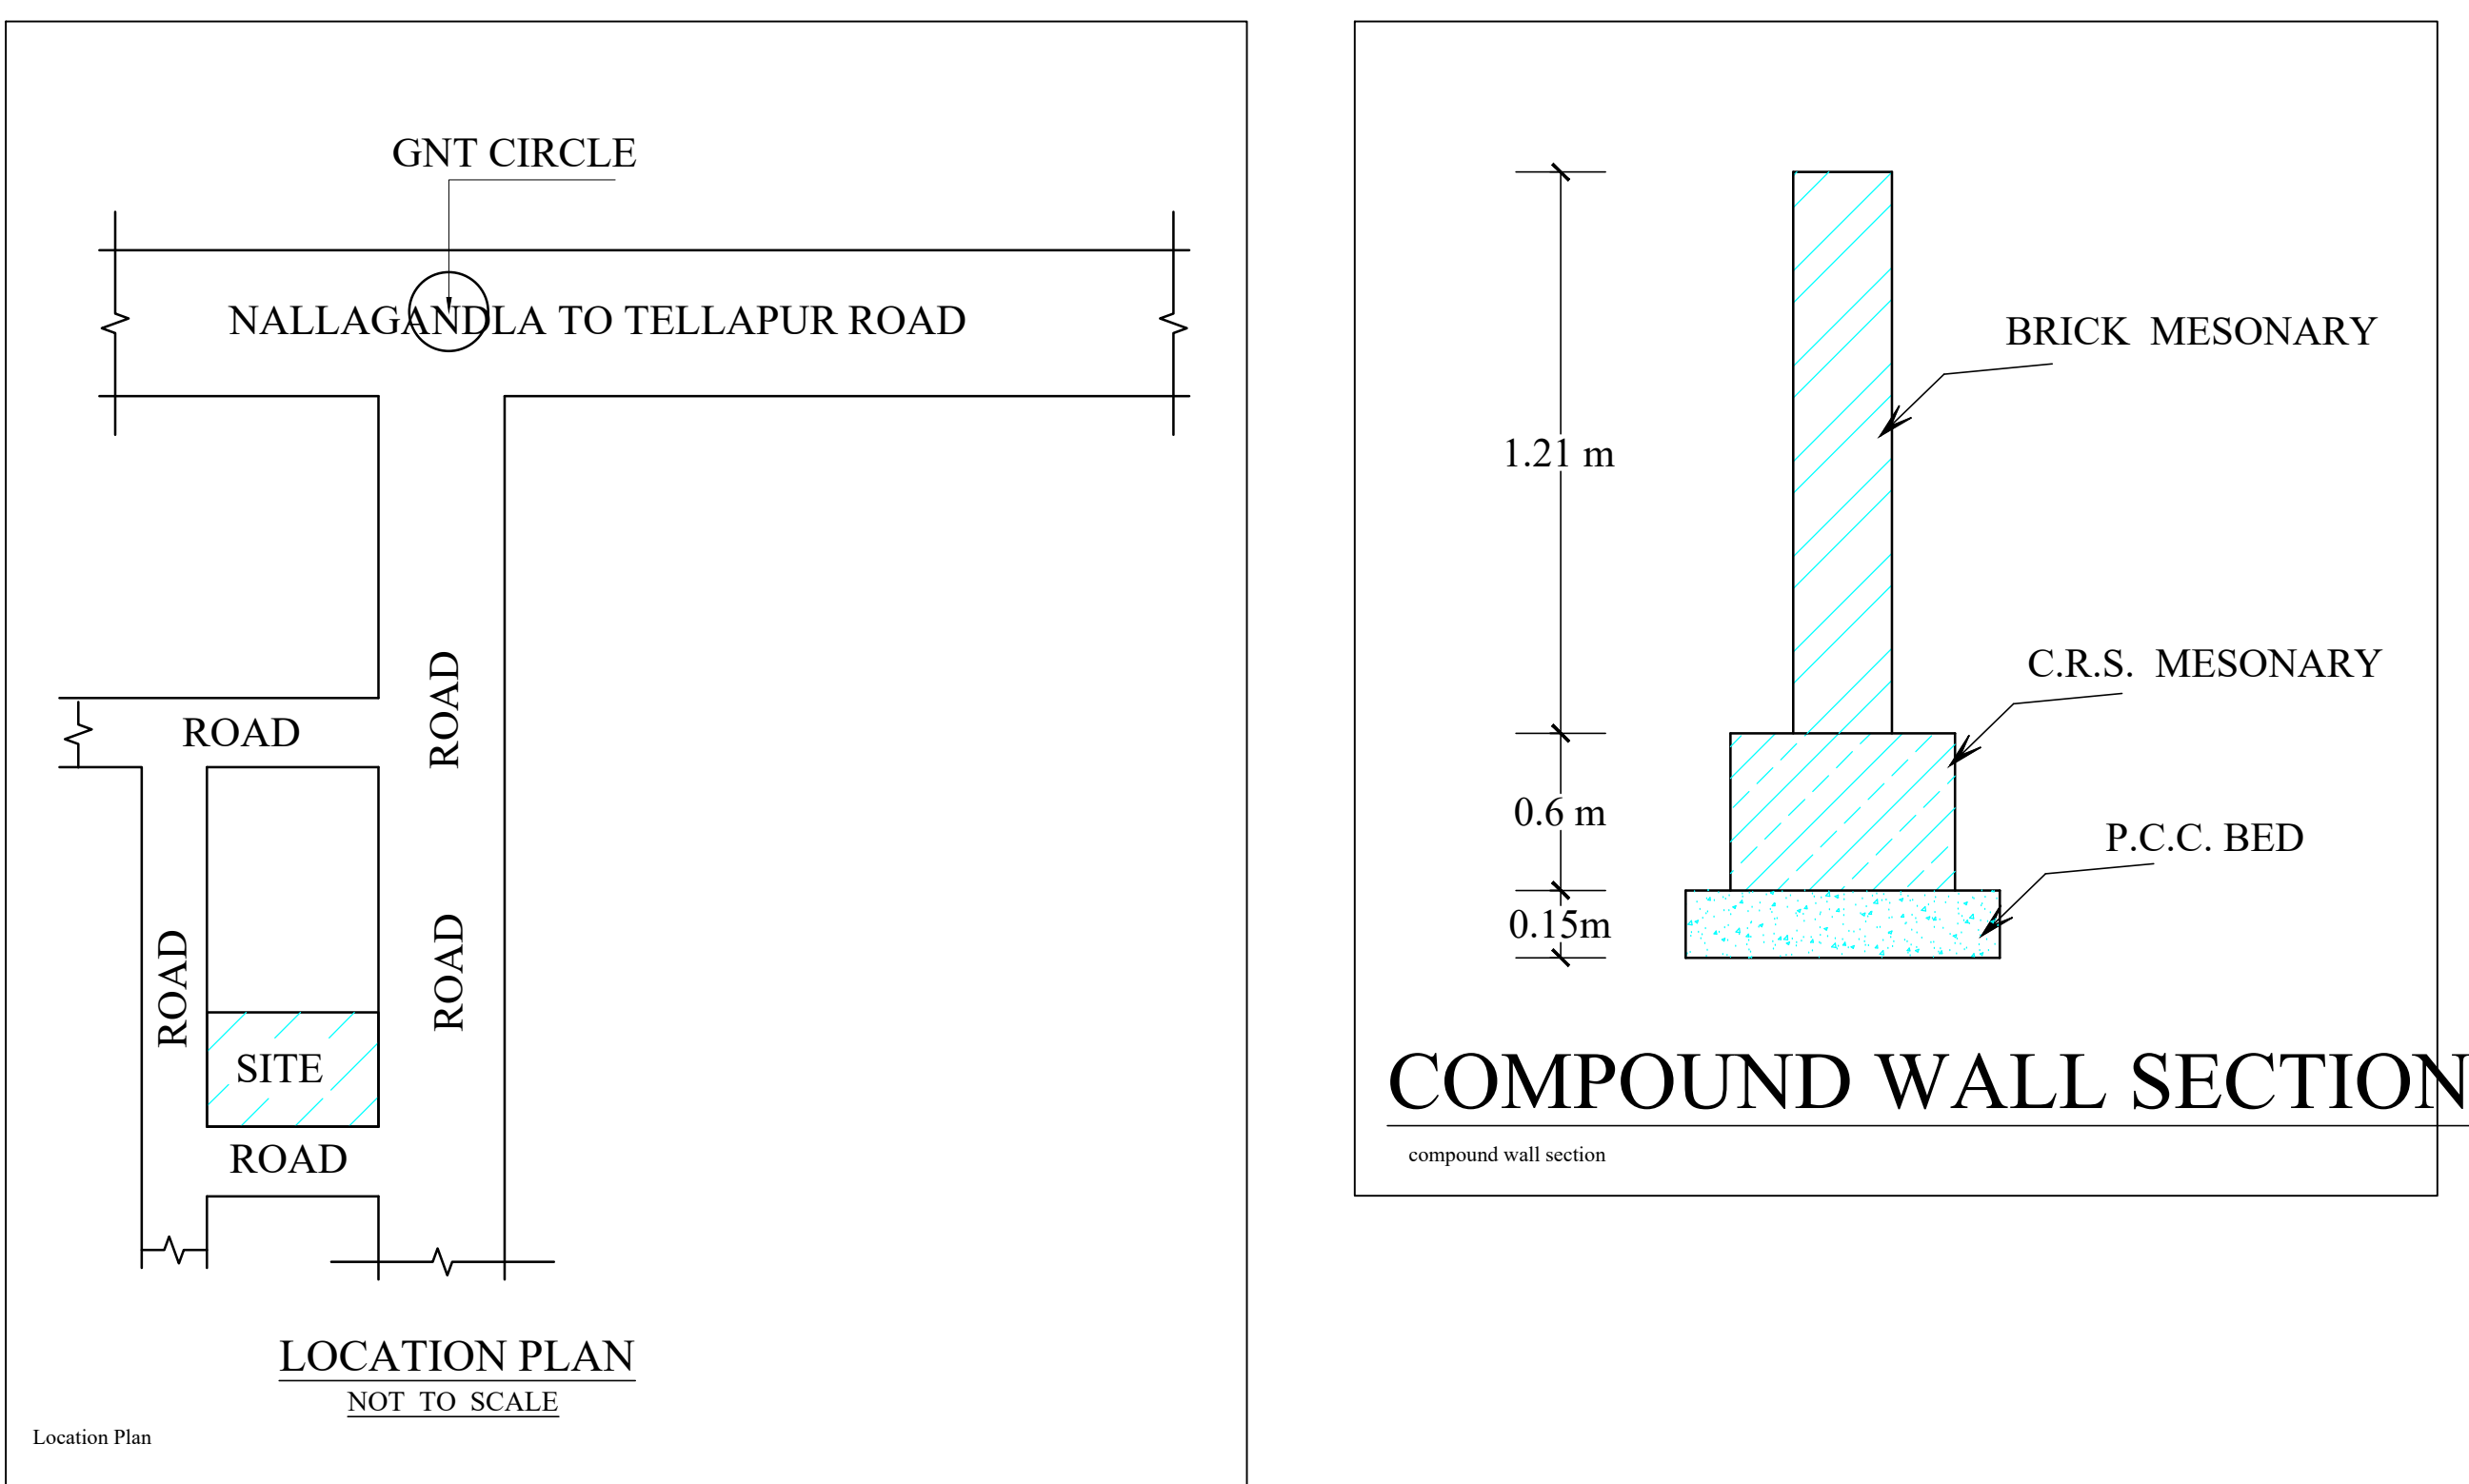
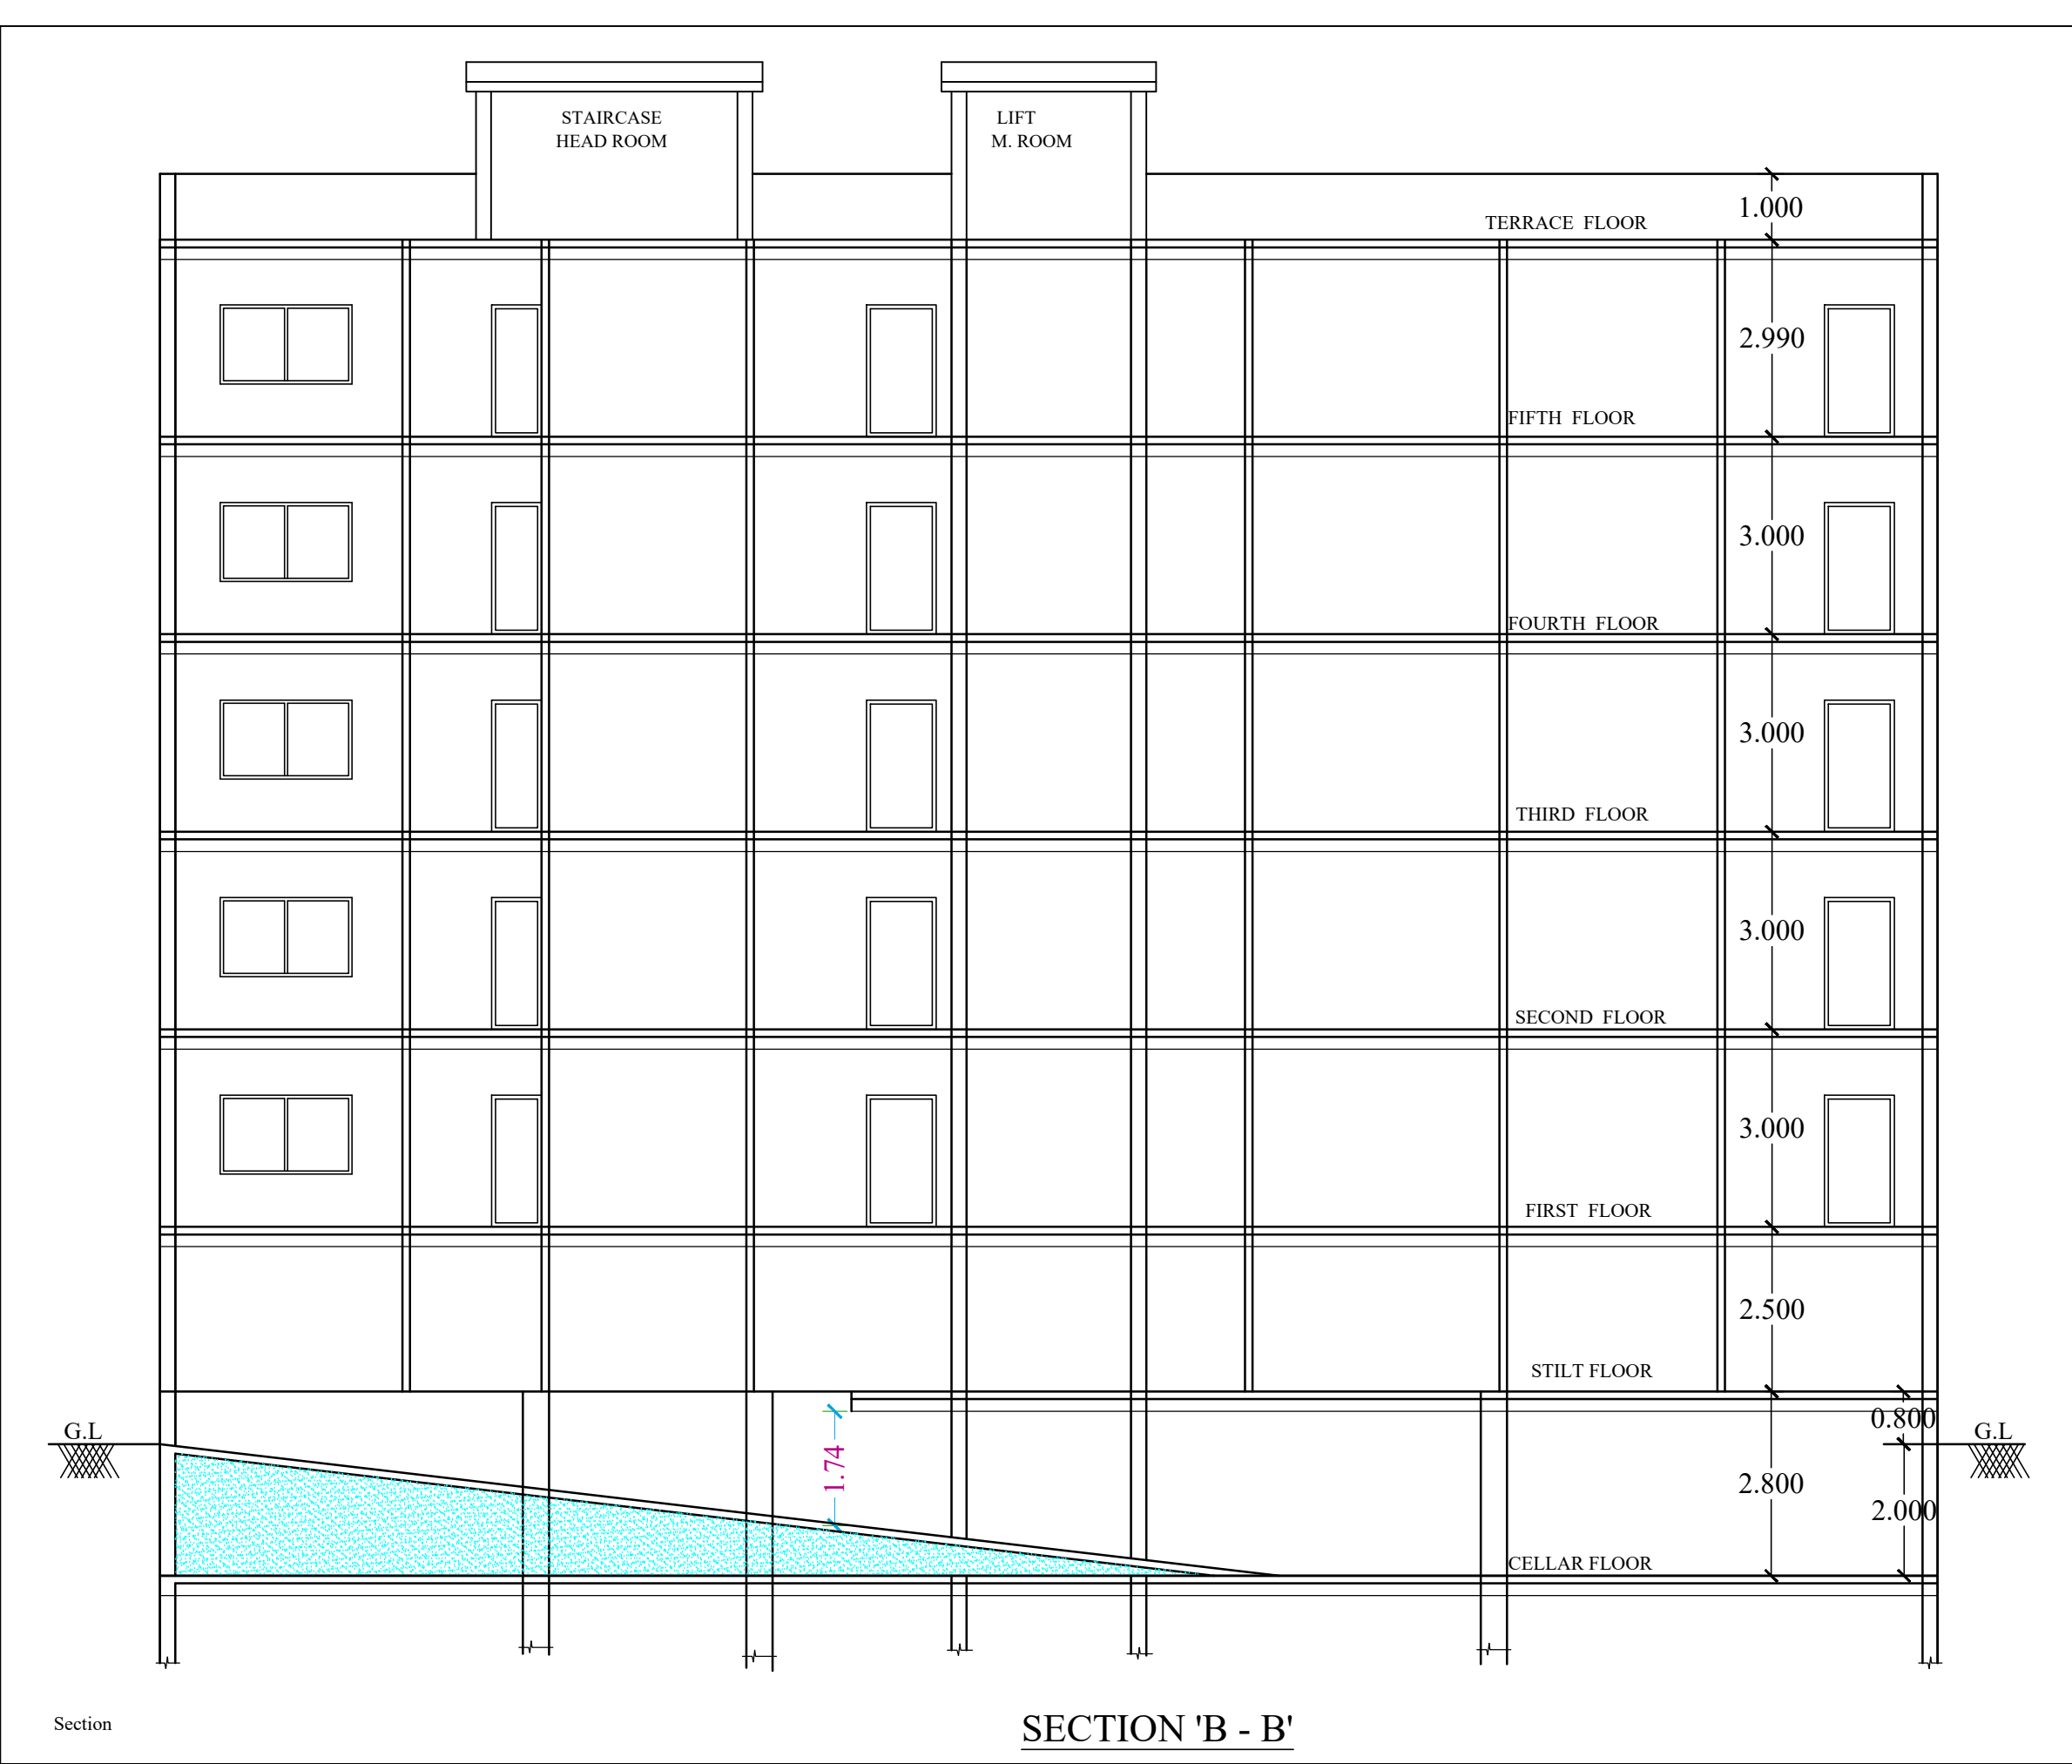
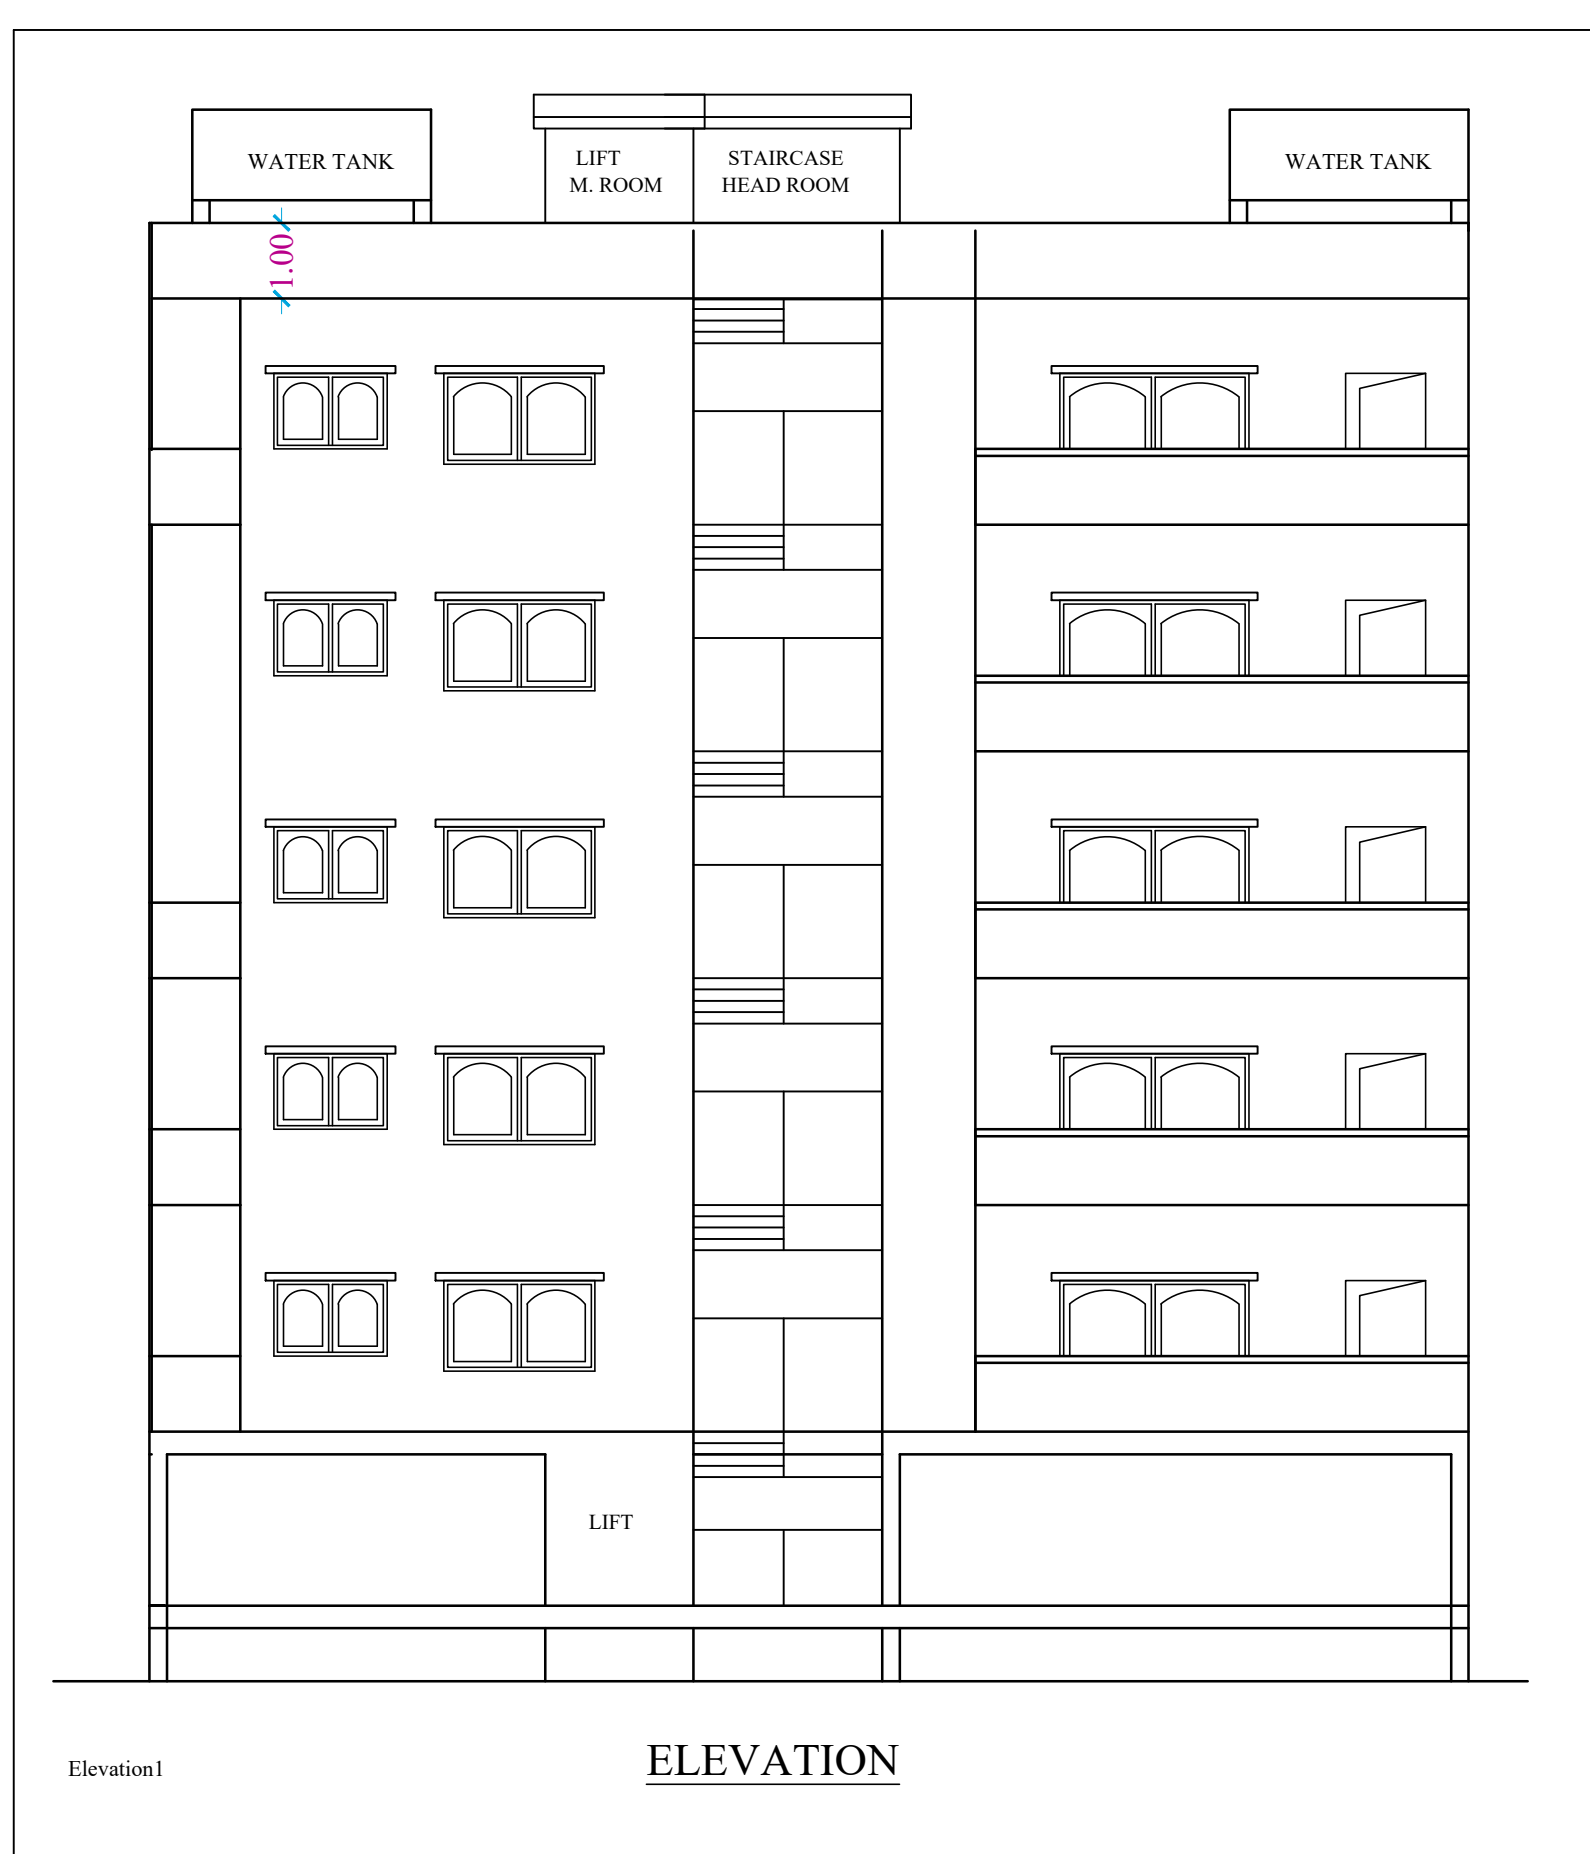
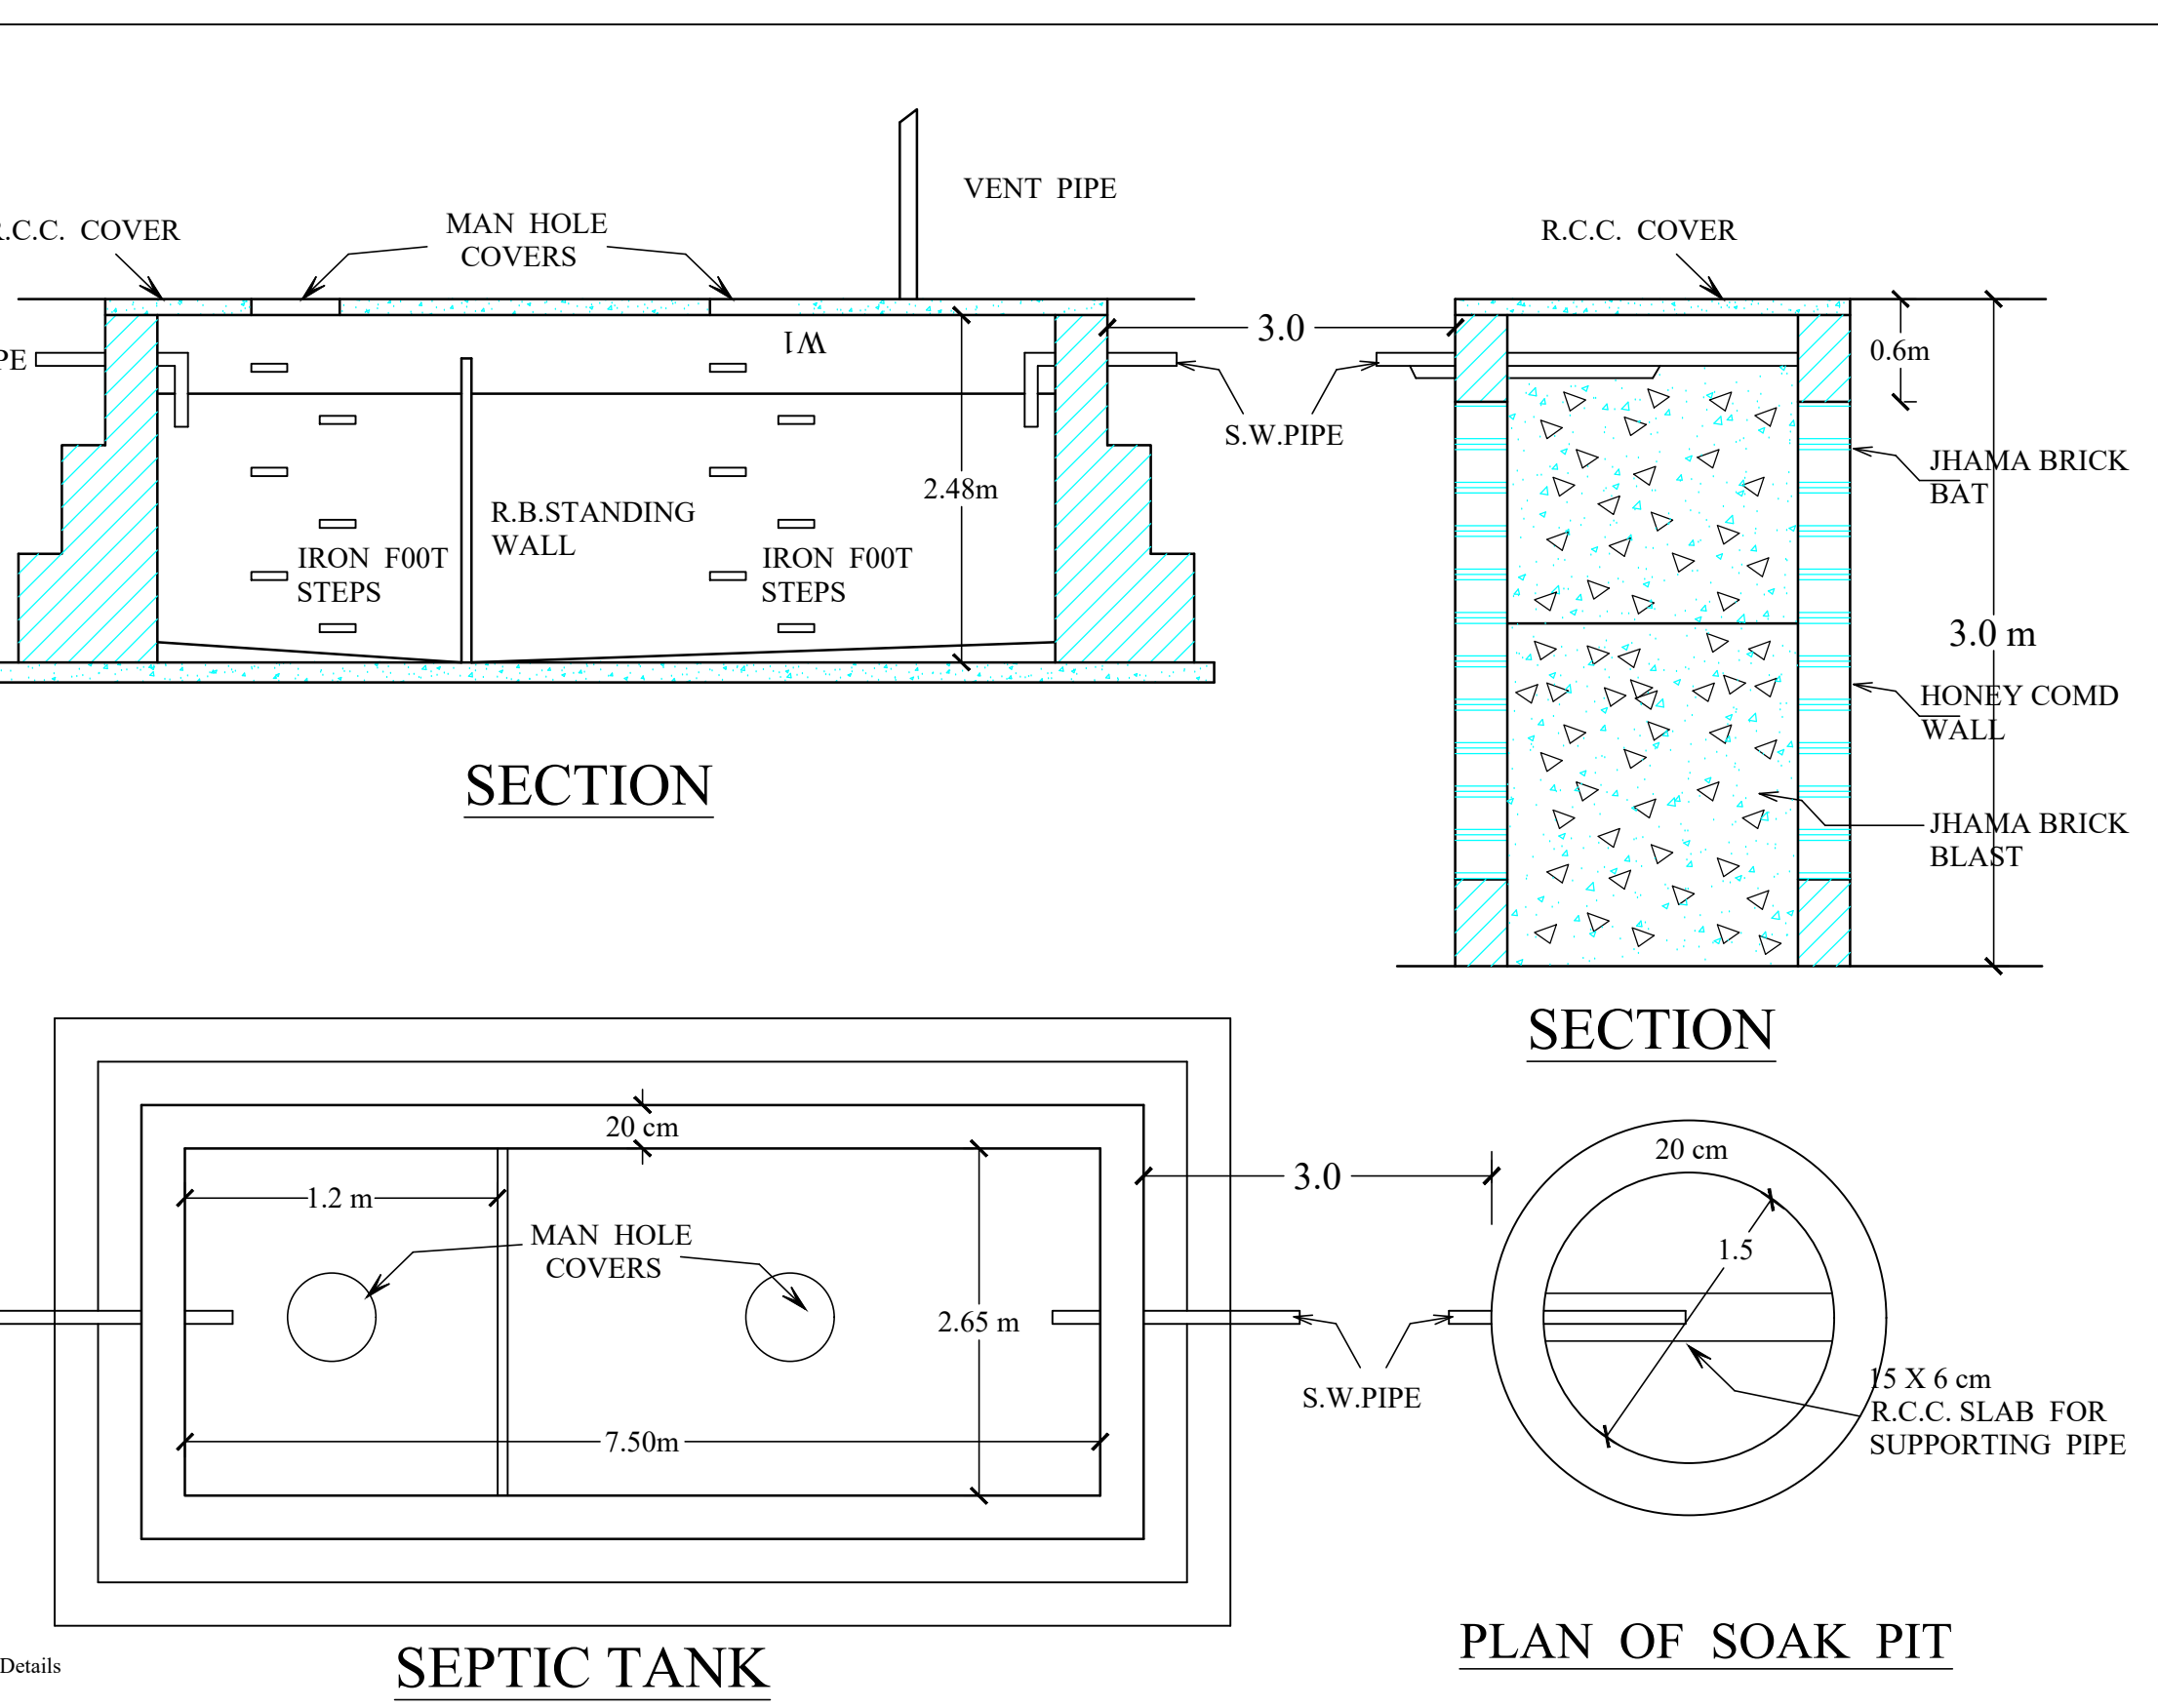


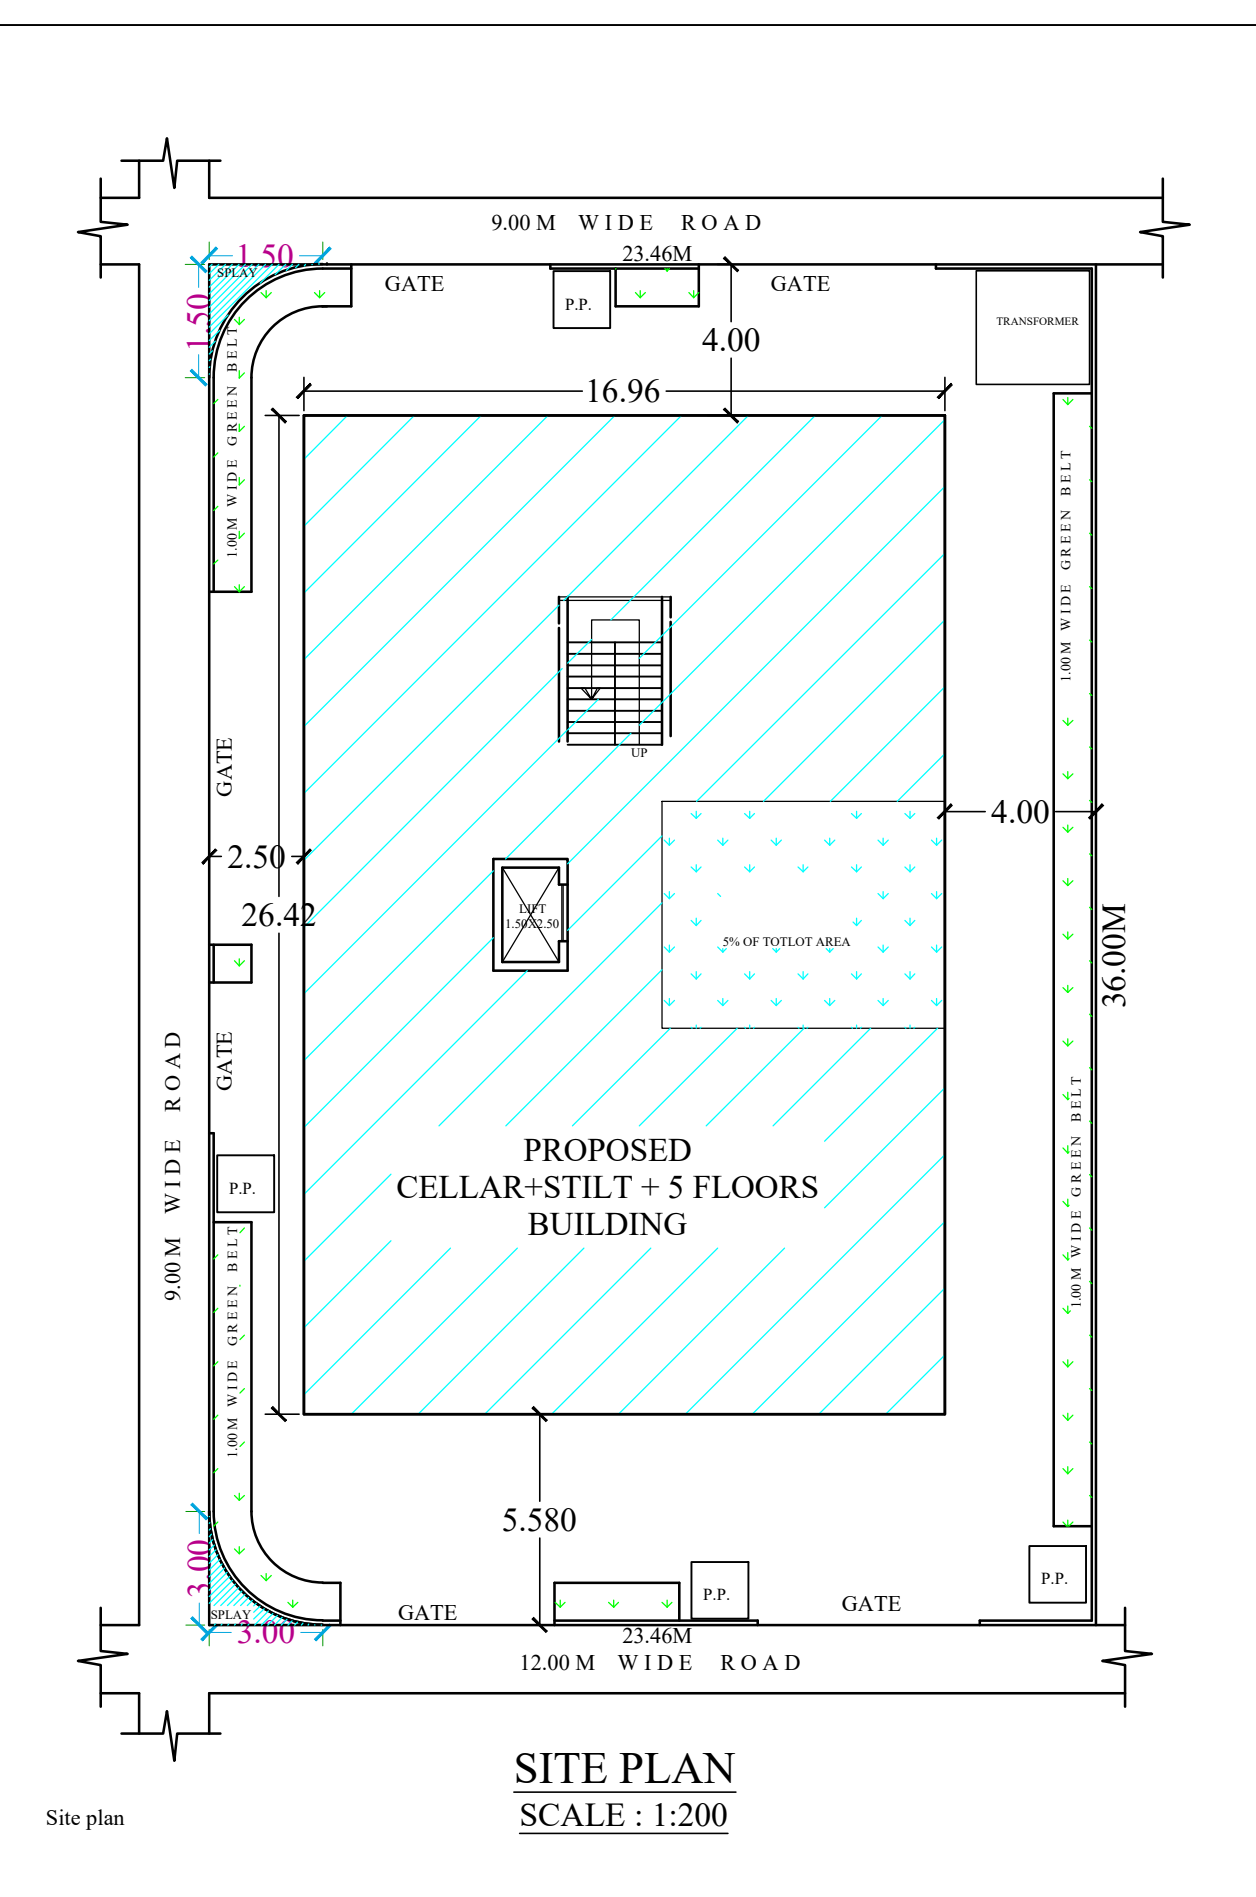

Building Use/Subuse Details				
Building Name	Building Use	Building SubUse	Building Type	Floor Details
PRCP (BUILDING)	Residential	Residential Apartment Bldg	NA	1 Celler + 1 Stilt + 5 upper floors

Required Parking						
Building Name	Type	SubUse	Area (Sq.mt.)	Units		Required Parking Area (Sq.mt.)
				Required	Proposed	
PRCP (BUILDING)	Residential	Residential Apartment Bldg	> 0	1	1893.89	568.17
	Total :			--	--	568.17

Vehicle Type	Required		Proposed		Proposed Area(Sq.mt.)
	No.	Area(Sq.mt.)	No.	Area(Sq.mt.)	
Total Car	—	568.17	0	0.00	822.50
Visitor's Car Parking	—	56.82	5.11	57.50	—
Total		624.99		57.50	822.50

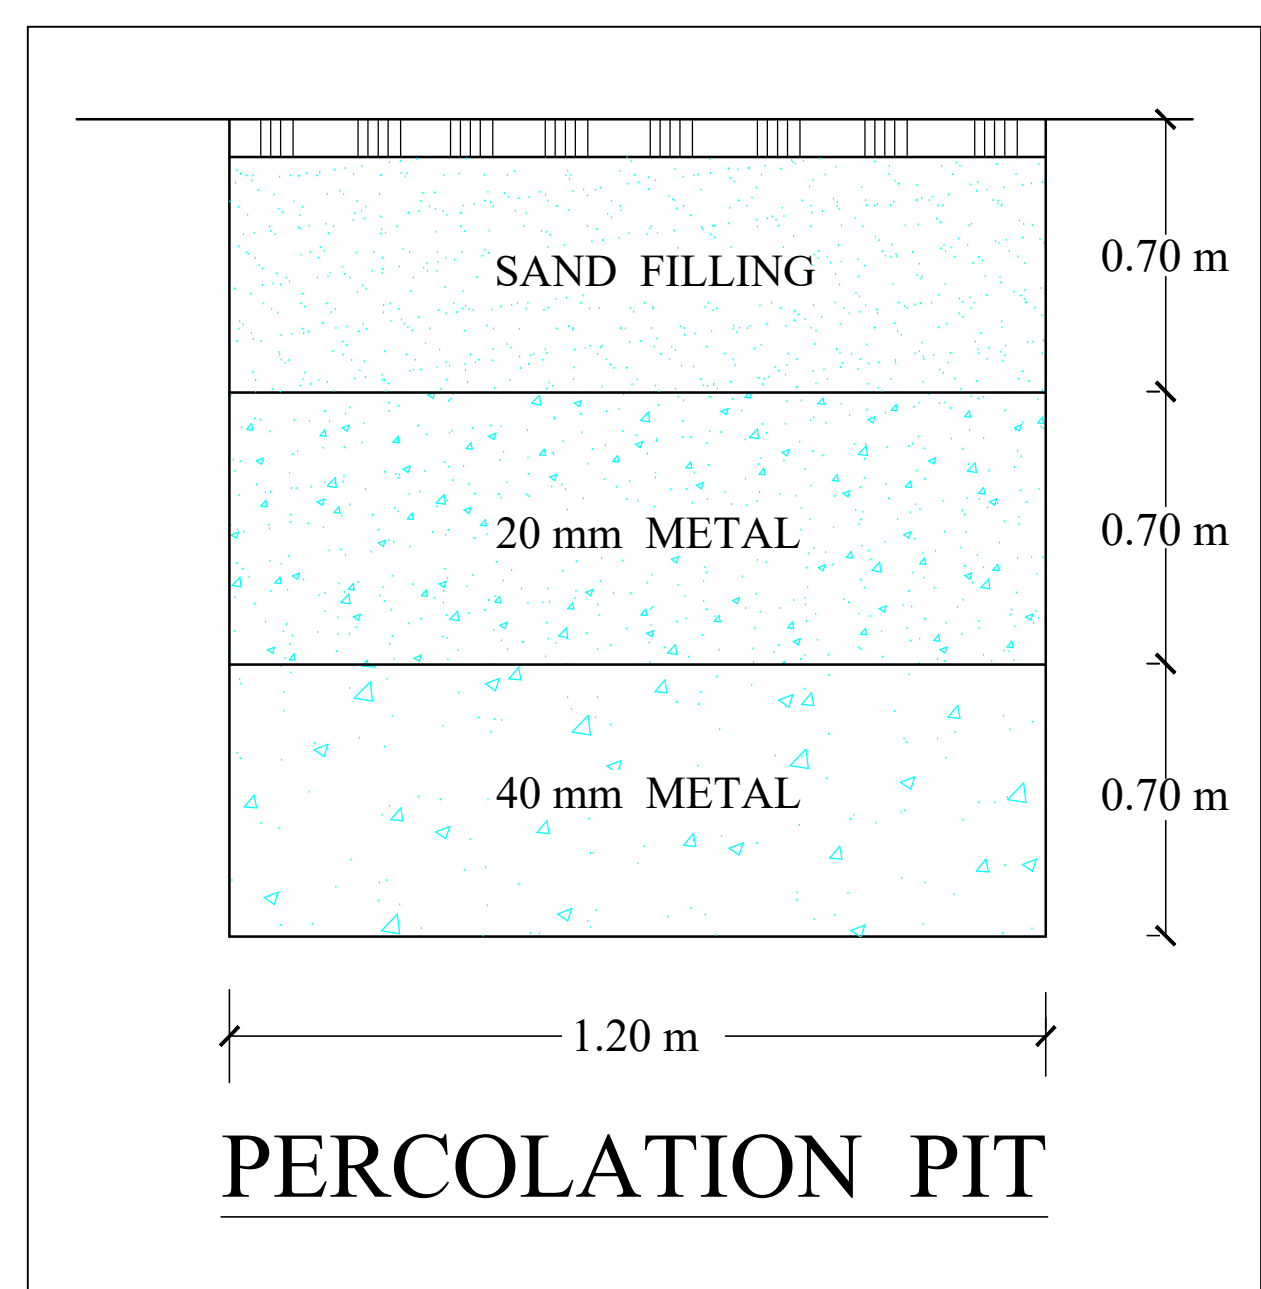

Net Built up Area & Dwelling Units Details											
Building	No. of Store Bldg	Gross Built Up Area (Sq.m)	Deductions From Gross Built up Area(Area In Sq.m)		Total Built Up Area (Sq.m)	Deductions (Area In Sq.m)		Proposed Net Built up Area (Sq.m)		Total Net Built up Area (Sq.m)	Dwelling Units (No.)
			Courtyard	Parking		Resi.	Star	Lift			
PHOP (BUILDING)	1	2308.74	11.63	2297.11	836.91	1853.90	31.89	7.50	1933.29	04	
Grand Total :	1	2308.74	11.63	836.91	1853.90	31.89	7.50	1933.29	04		

Scheduling - PROOP (BUILDING)										
Floor Name	Gross Built-Up Area	Deductions From Gross Built-Up Area/Area in Sq.Mt.	Total Built-Up Area (Sq.Mt.)	Deductions (Area in Sq.Mt.)	Proposed Net Built-up Area (Sq.Mt.)	Add Area in Net Built-up Area (Sq.Mt.)	Total Net Built-up Area (Sq.Mt.)	Dwelling Units (Nos.)		
		Courtyard		Parking	Resi.	Stair	Lift			
Basement Floor	11.63	0.00	11.63	448.93	0.00	10.63	3.78	14.38	00	
Stilt Floor	403.21	0.00	403.21	388.03	0.00	10.63	3.75	14.38	00	
First Floor	378.78	0.00	378.78	0.00	378.78	0.00	0.00	378.78	04	
Second Floor	378.78	0.00	378.78	0.00	378.78	0.00	0.00	378.78	00	
Third Floor	378.78	0.00	378.78	0.00	378.78	0.00	0.00	378.78	00	
Fourth Floor	378.78	0.00	378.78	0.00	378.78	0.00	0.00	378.78	00	
Fifth Floor	378.78	0.00	378.78	0.00	378.78	0.00	0.00	378.78	00	
Terrace Floor	0.00	0.00	0.00	0.00	0.00	10.63	0.00	10.63	00	
Total :	2308.74	0.00	2297.11	836.91	1893.90	31.89	7.50	1933.29	04	
Total Number of Same Buildings :	1		11.63	2297.11	836.91	31.89	7.50	1933.29	04	

SCHEDULE OF JOINERY:					
BUILDING NAME	NAME	LENGTH	HEIGHT	NOS	
PROOP (BUILDING)	D2	0.76	2.10	65	
PROOP (BUILDING)	D1	1.00	2.10	40	
PROOP (BUILDING)	MD	1.06	2.10	10	
PROOP (BUILDING)	D	1.06	2.10	20	

SCHEDULE OF JOINERY:					
BUILDING NAME	NAME	LENGTH	HEIGHT	NOS	
PROOP (BUILDING)	V	0.90	0.60	25	
PROOP (BUILDING)	KW	1.50	0.91	10	
PROOP (BUILDING)	WT	1.50	1.10	10	
PROOP (BUILDING)	W	2.00	2.00	35	

SCHEDULE OF JOINERY:

BUILDING NAME	NAME	LENGTH	HEIGHT	NOS
PROP (BUILDING)	D2	0.76	2.10	65
PROP (BUILDING)	D1	1.00	2.10	40
PROP (BUILDING)	MD	1.06	2.10	20
PROP (BUILDING)	D	1.06	2.10	10

BUILDING NAME	NAME	LENGTH	HEIGHT	NOS
PROP (BUILDING)	V	0.90	0.60	25
PROP (BUILDING)	KW	1.50	0.91	10
PROP (BUILDING)	WI	1.50	1.20	85
PROP (BUILDING)	W	2.00	2.00	35

OWNER'S NAME AND SIGNATURE
BUILDER'S NAME AND SIGNATURE
ARCHITECT'S NAME AND SIGNATURE
STRUCTURAL ENGINEER'S NAME AND SIGNATURE

Note: All dimensions are in meters.