




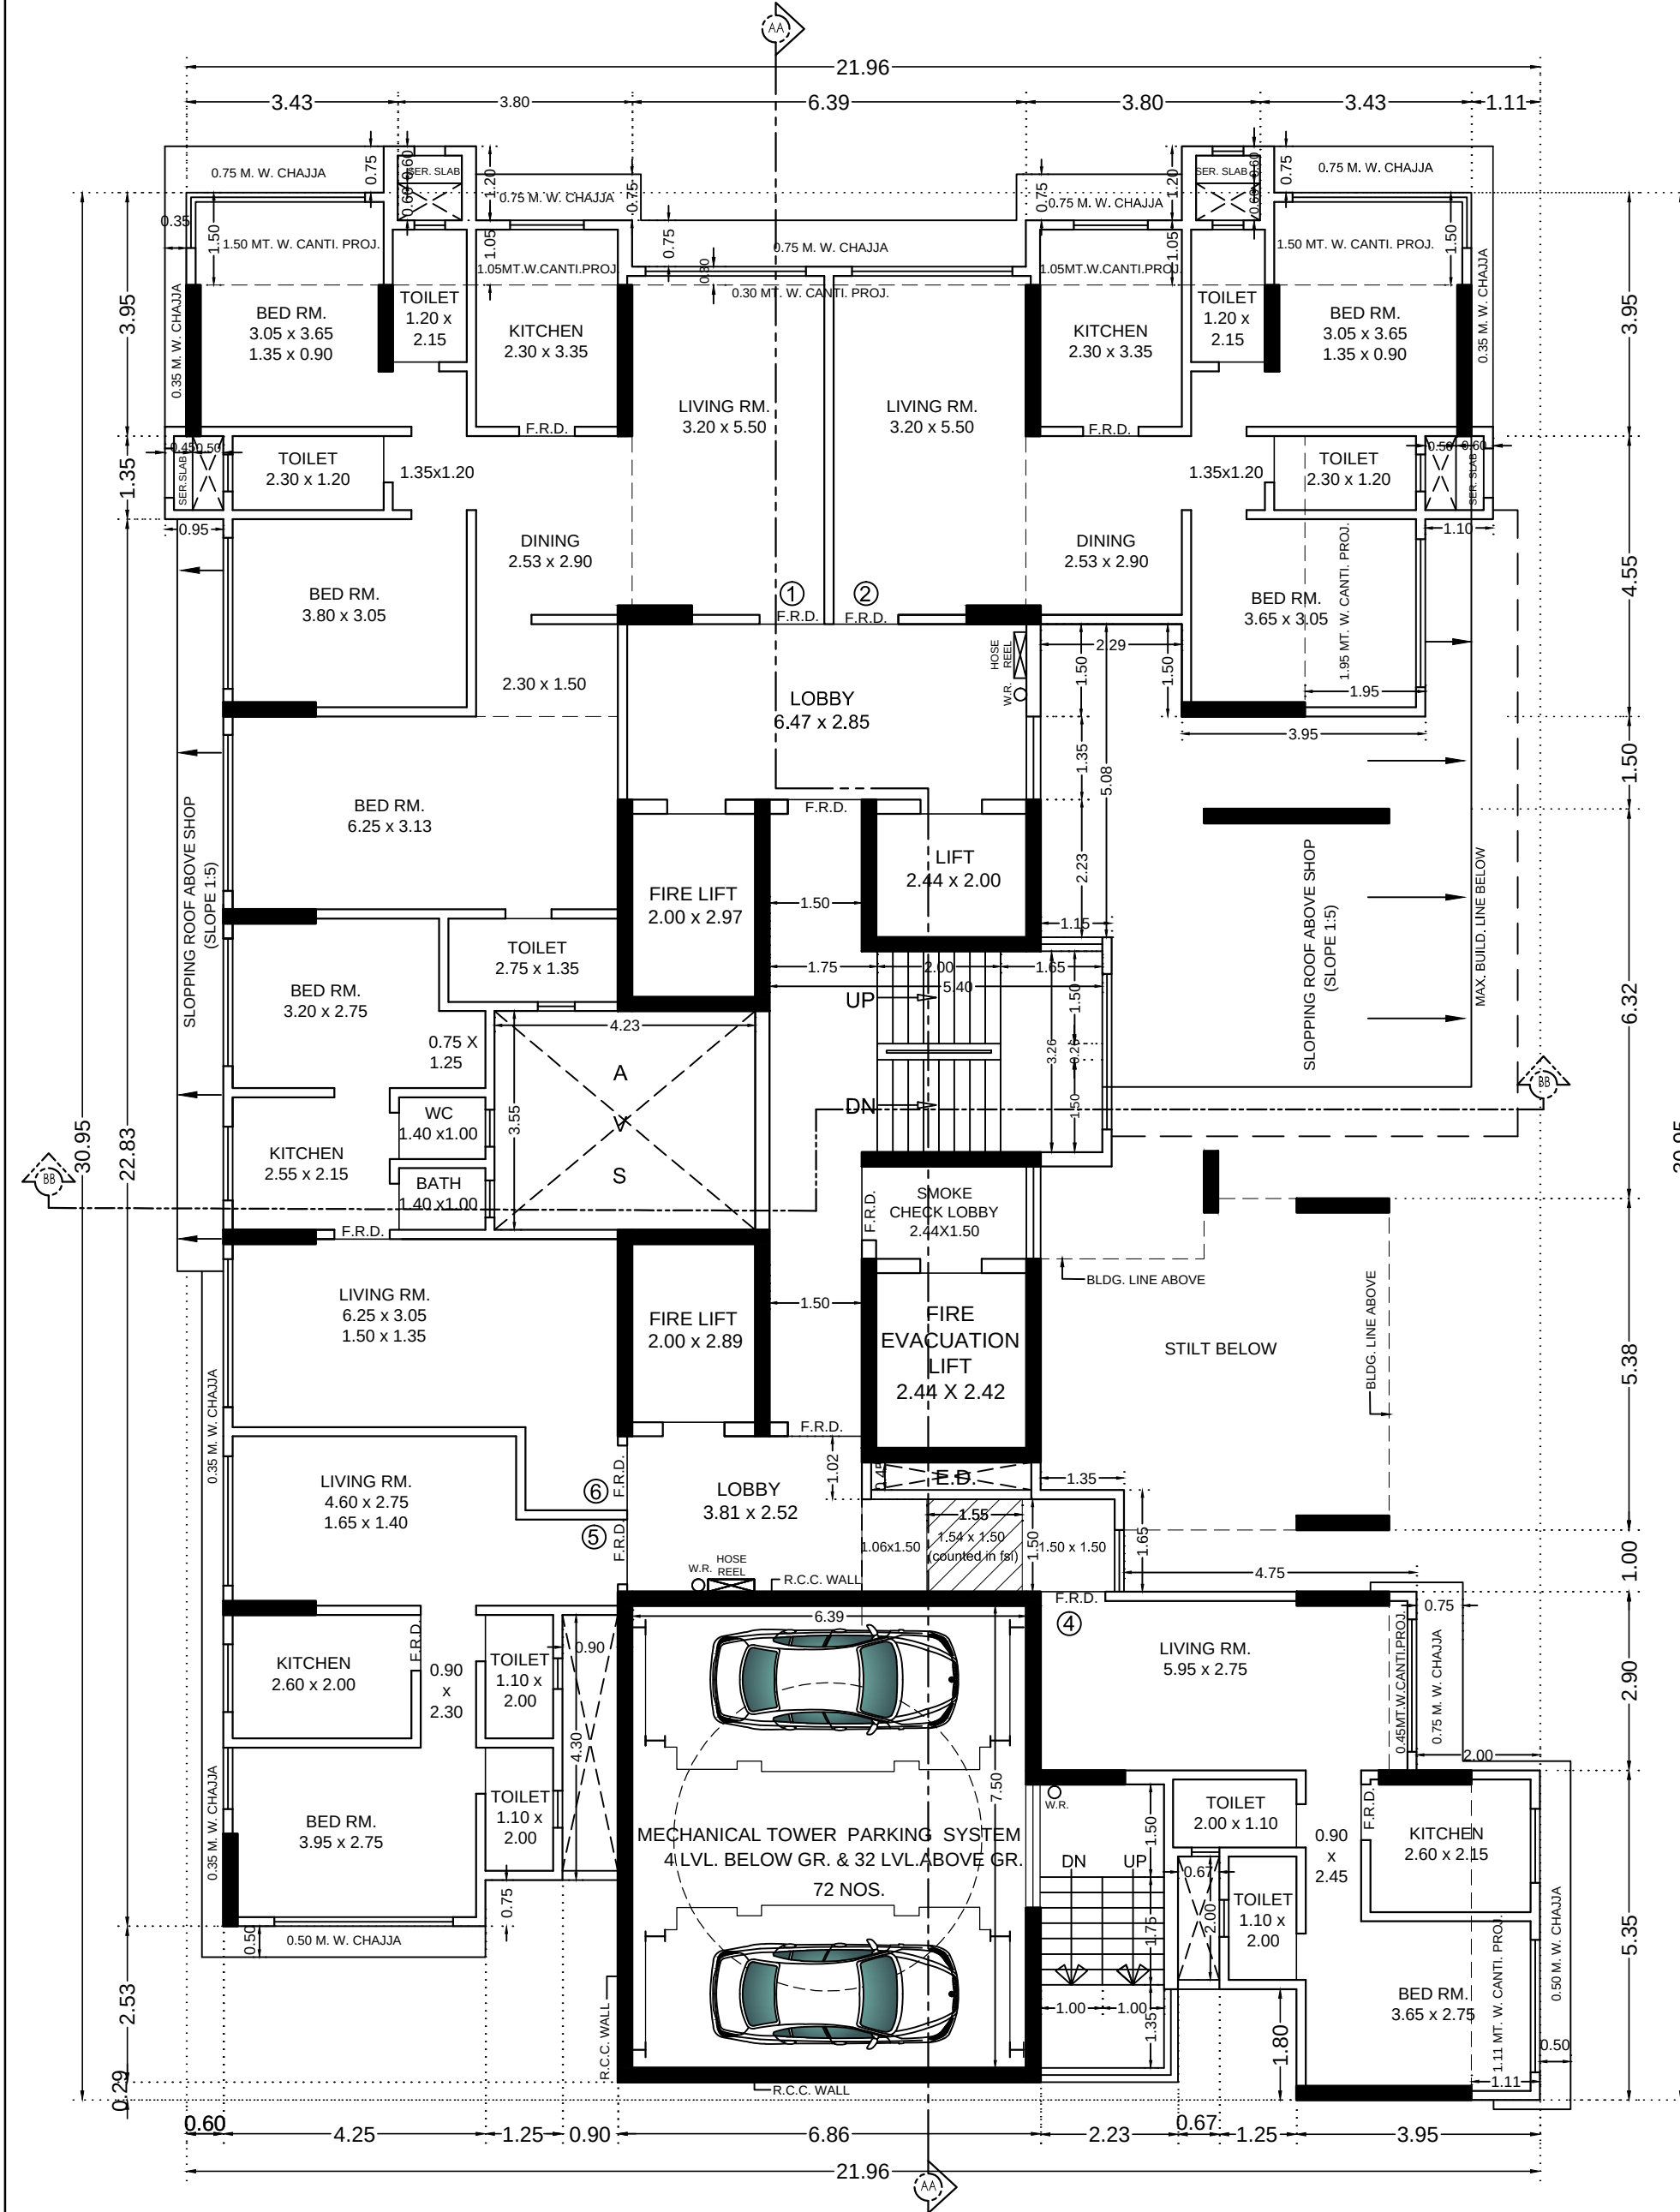

1ST FLOOR PLAN
SCALE :- 1:100

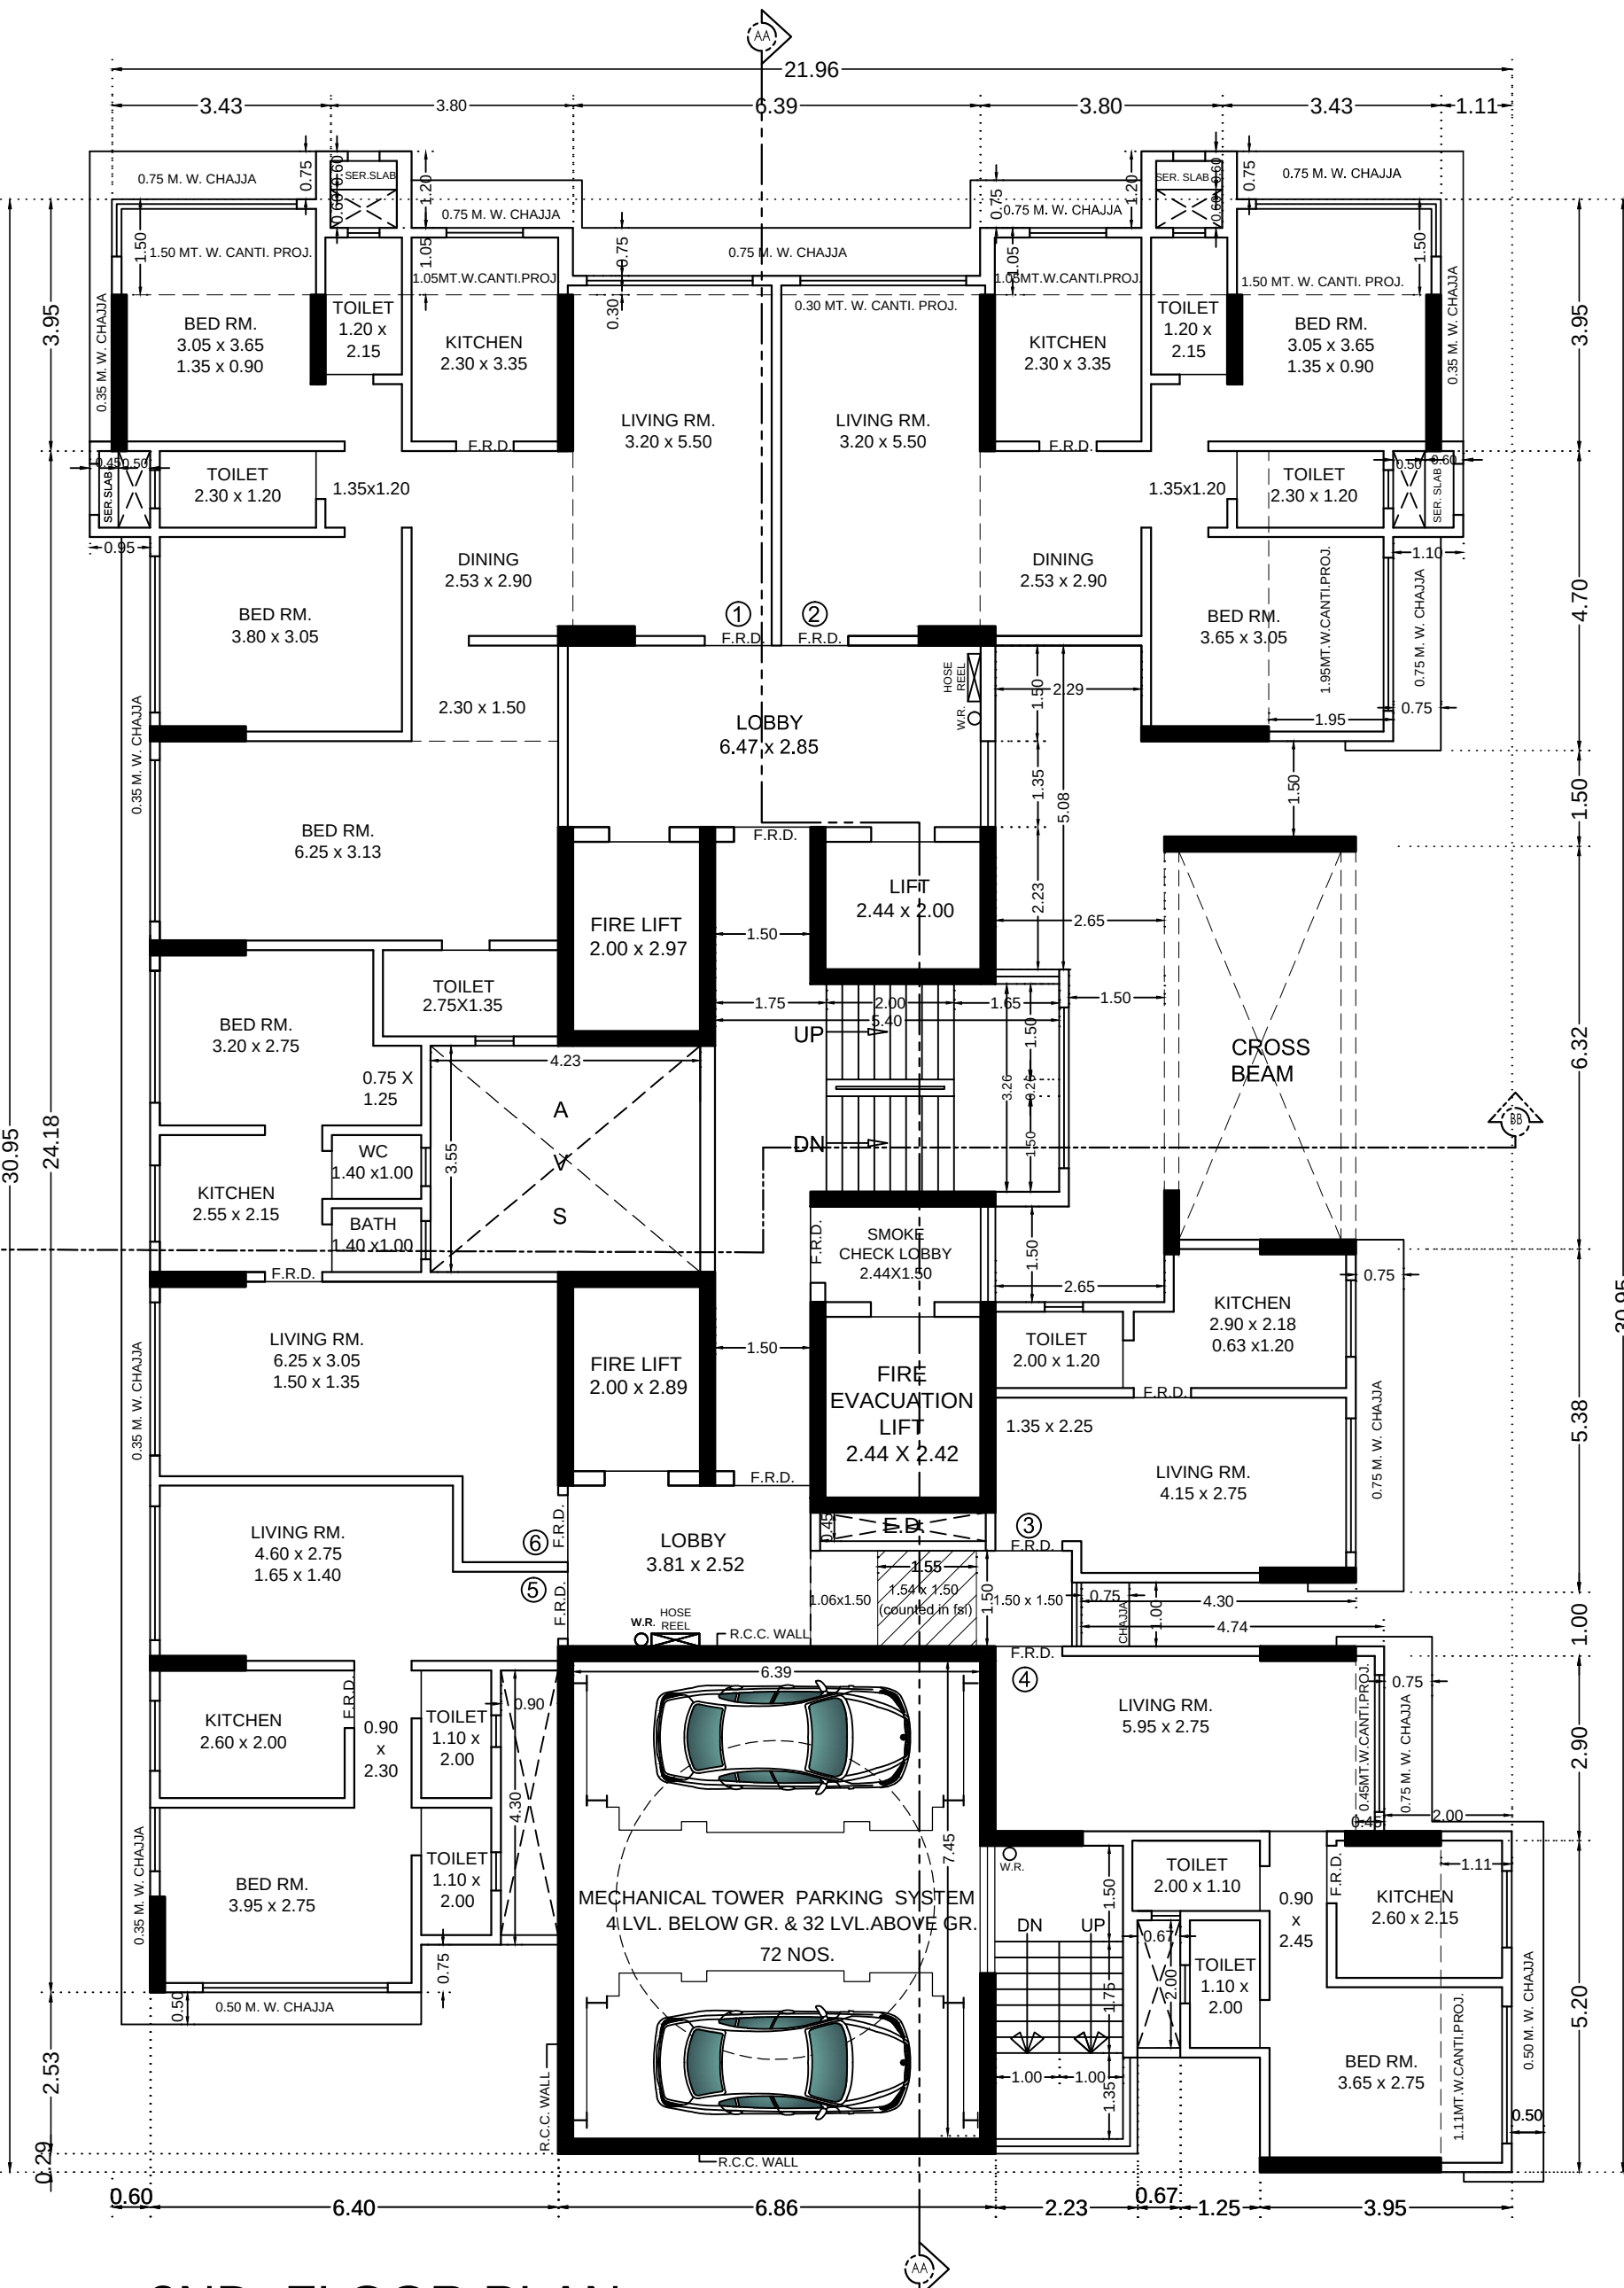

2ND FLOOR PLAN
SCALE :- 1:100

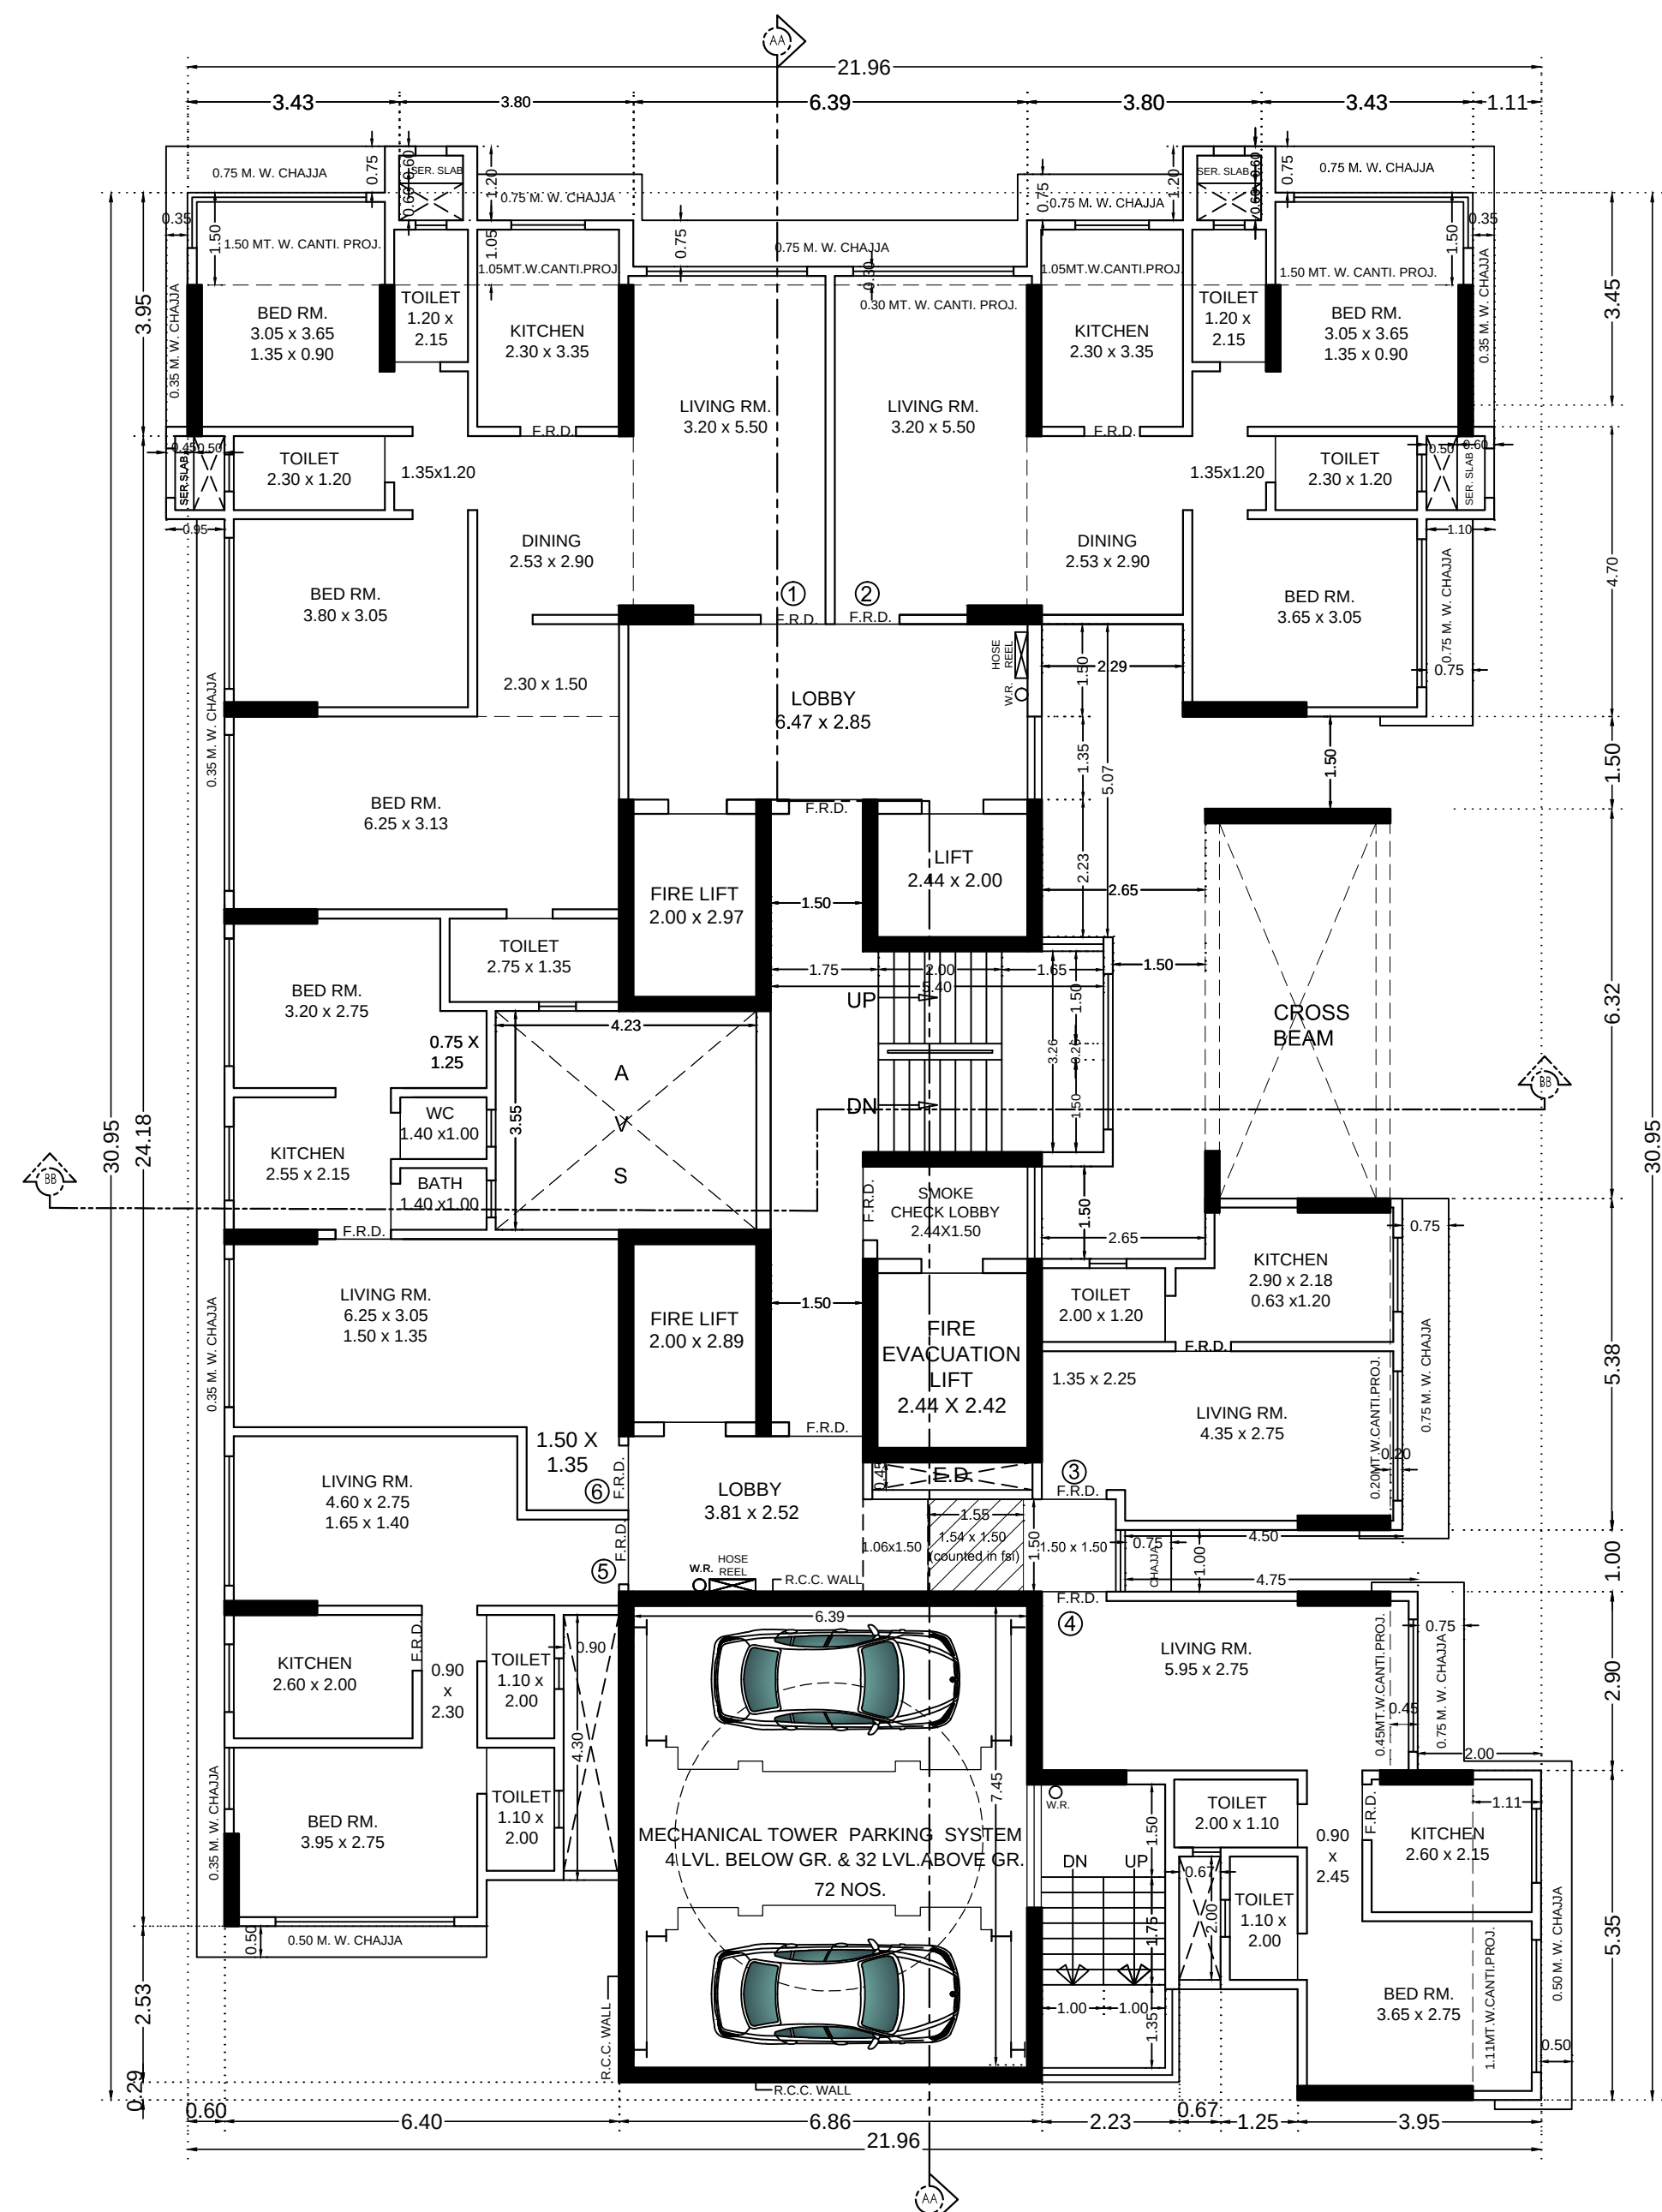

3RD FLOOR PLAN
SCALE :- 1:100

PROFORMA - B	
CONTENTS OF SHEET	
1ST FLOOR PLAN, 2ND & 3RD FLOOR PLAN, BUA LINE DIAGRAM & CALCULATION, REFUGE AREA DIAGRAM & CALCULATION.	
DESCRIPTION OF PROPOSAL & PROPERTY	
PROPOSED REDEVELOPMENT OF EXISTING BUILDINGS KNOWN AS SHANTI BHUVAN & NEW MAHAVIR DARSHAN CHSL. ON PLOT BEARING C.T.S. NOS. 480 & 490/1 TO 9 OF VILLAGE - KANHERI, F.P. NO. 61 OF T.P.S. BORIVALI-II, LOCATED AT KASTURBA ROAD, BORIVALI (E), MUMBAI - 66.	
NAME & ADDRESS OF LIC. R.C.C. CONSULTANT LICENCE NO.:- STR/P/157	
FURKHAN I. PETTIWALA SCARLET, 57B-219, G-4, CHAPEL ROAD, NEXT TO LUCKY DECORATORS, NEAR LILAVATI HOSPITAL, BANDRA WEST, MUMBAI - 400050	
NAME & SIGNATURE OF THE OWNER	
PAKSHAL P. SANGHAVI PARTNER OF SANGHAVI GREEN LLP, C.A. TO OWNER	PAKSHAL SANGHAVI Digitally signed by PAKSHAL SANGHAVI Date: 2022.07.13 17:08:33 +05'30'
NAME, ADDRESS & SIGNATURE OF LIAISON ARCHITECT	
AAKAR ARCHITECTS PRANAV A. SHAH (B. ARCH. A11A) 607, GHANSHYAM ENCLAVE, LINK ROAD, LALJIPADA, KANDIVALI (W), MUMBAI - 67.	PRANAV ARVIND SHAH Digitally signed by PRANAV ARVIND SHAH Date: 2022.07.13 17:08:33 +05'30'
THIS PLANS ARE DIGITALLY SIGNED AND DOES NOT REQUIRE PHYSICAL SIGNATURE.	
Prashant Ramdas Parulekar Digitally signed by Prashant Ramdas Parulekar Date: 2022.07.15 17:26:07 +05'30'	Deepak Kalipada Ghosh Digitally signed by Deepak Kalipada Ghosh Date: 2022.07.16 23:46:22 +05'30'
D.F.O	DY. CFO