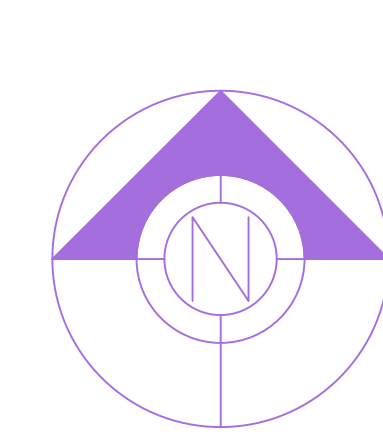
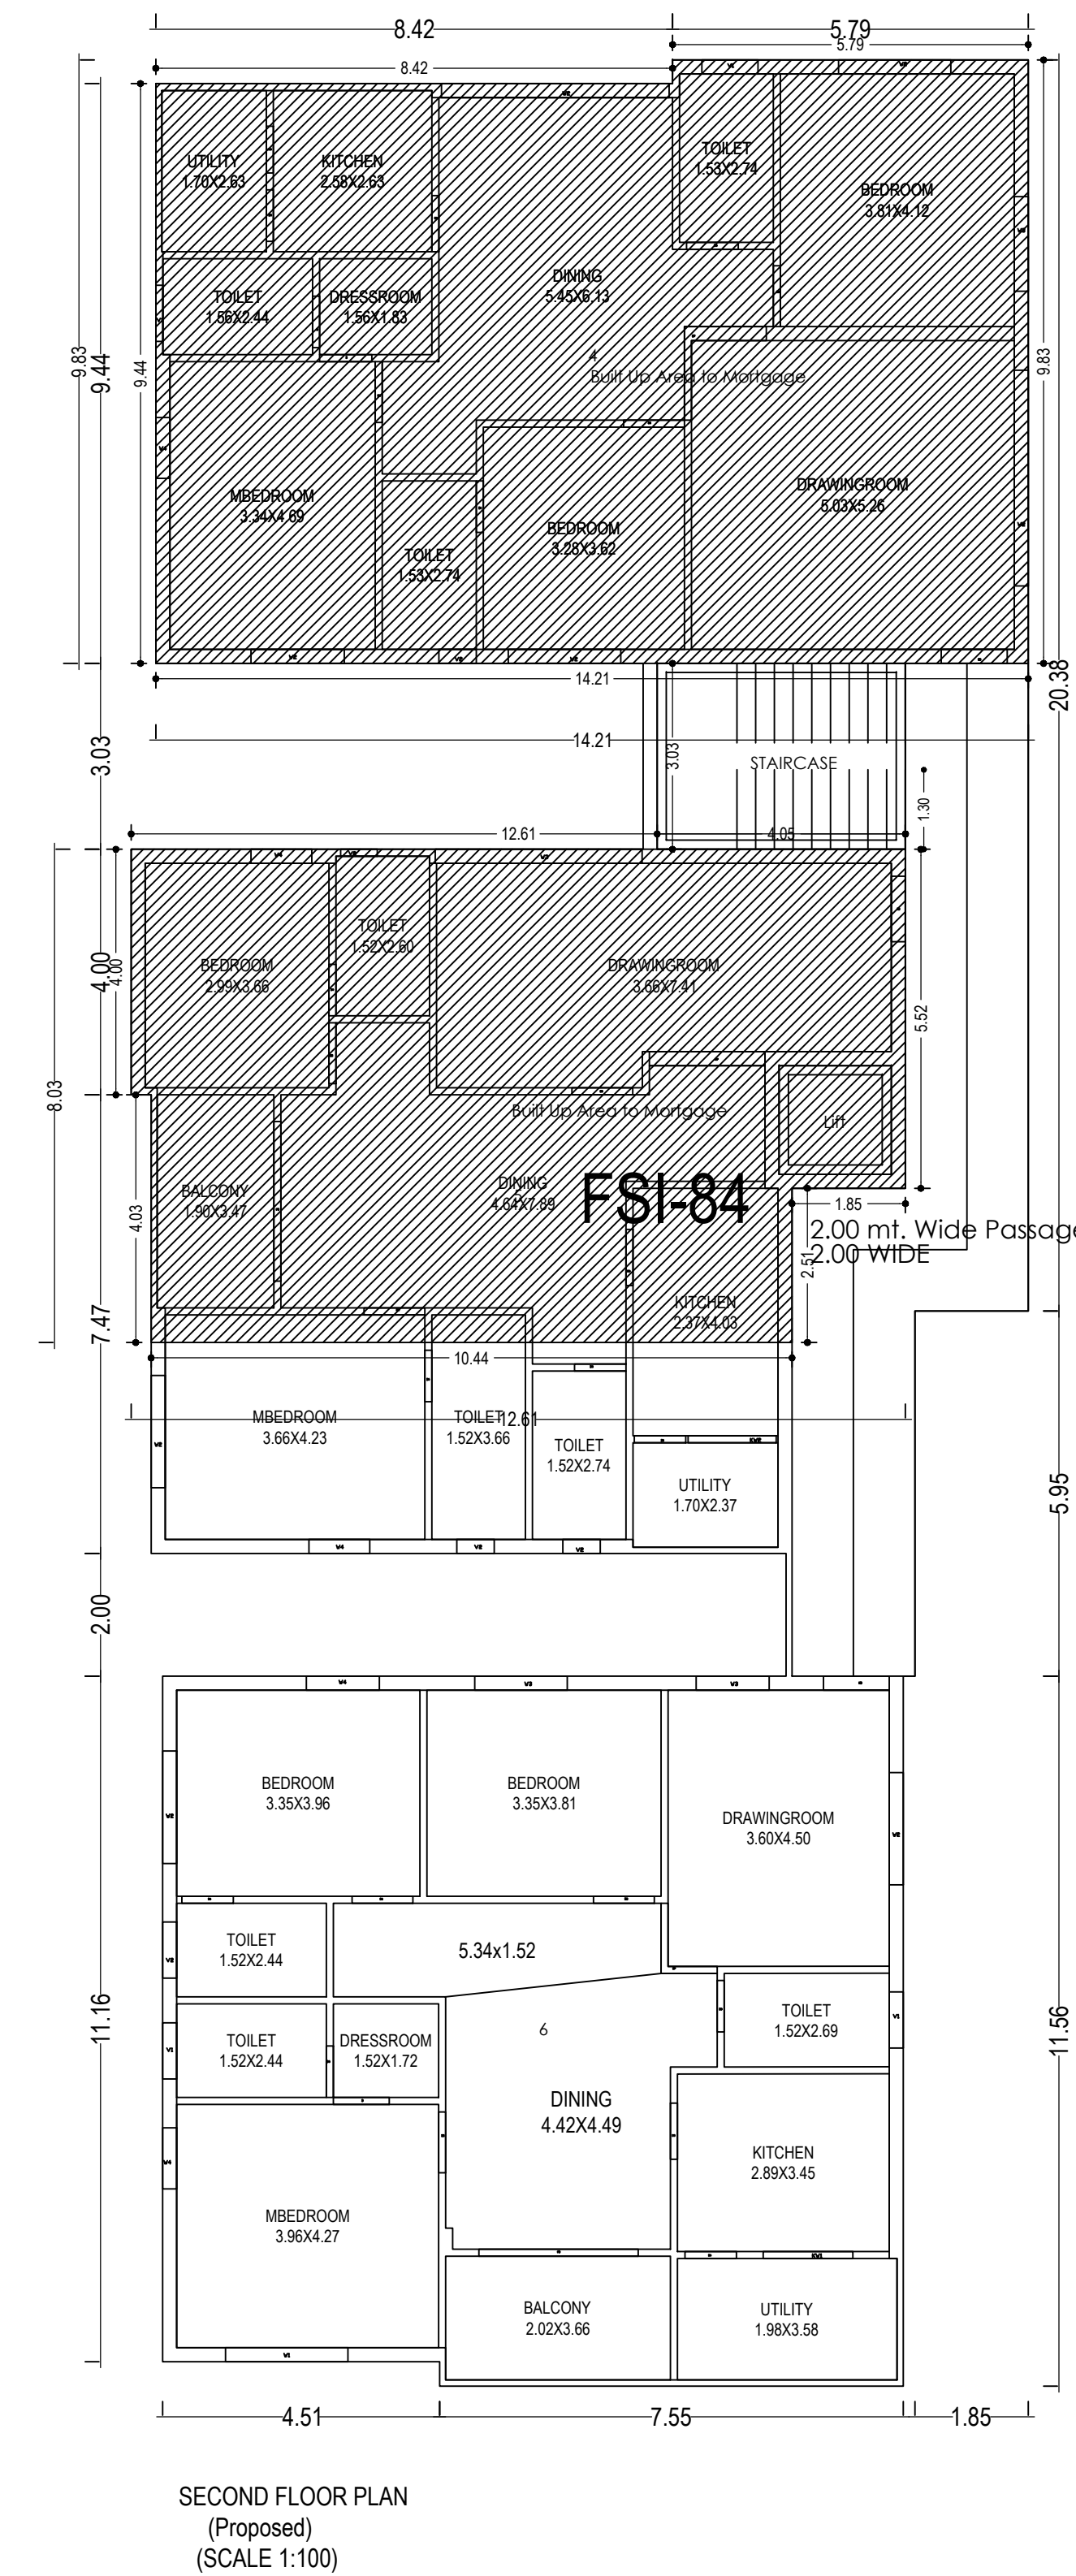
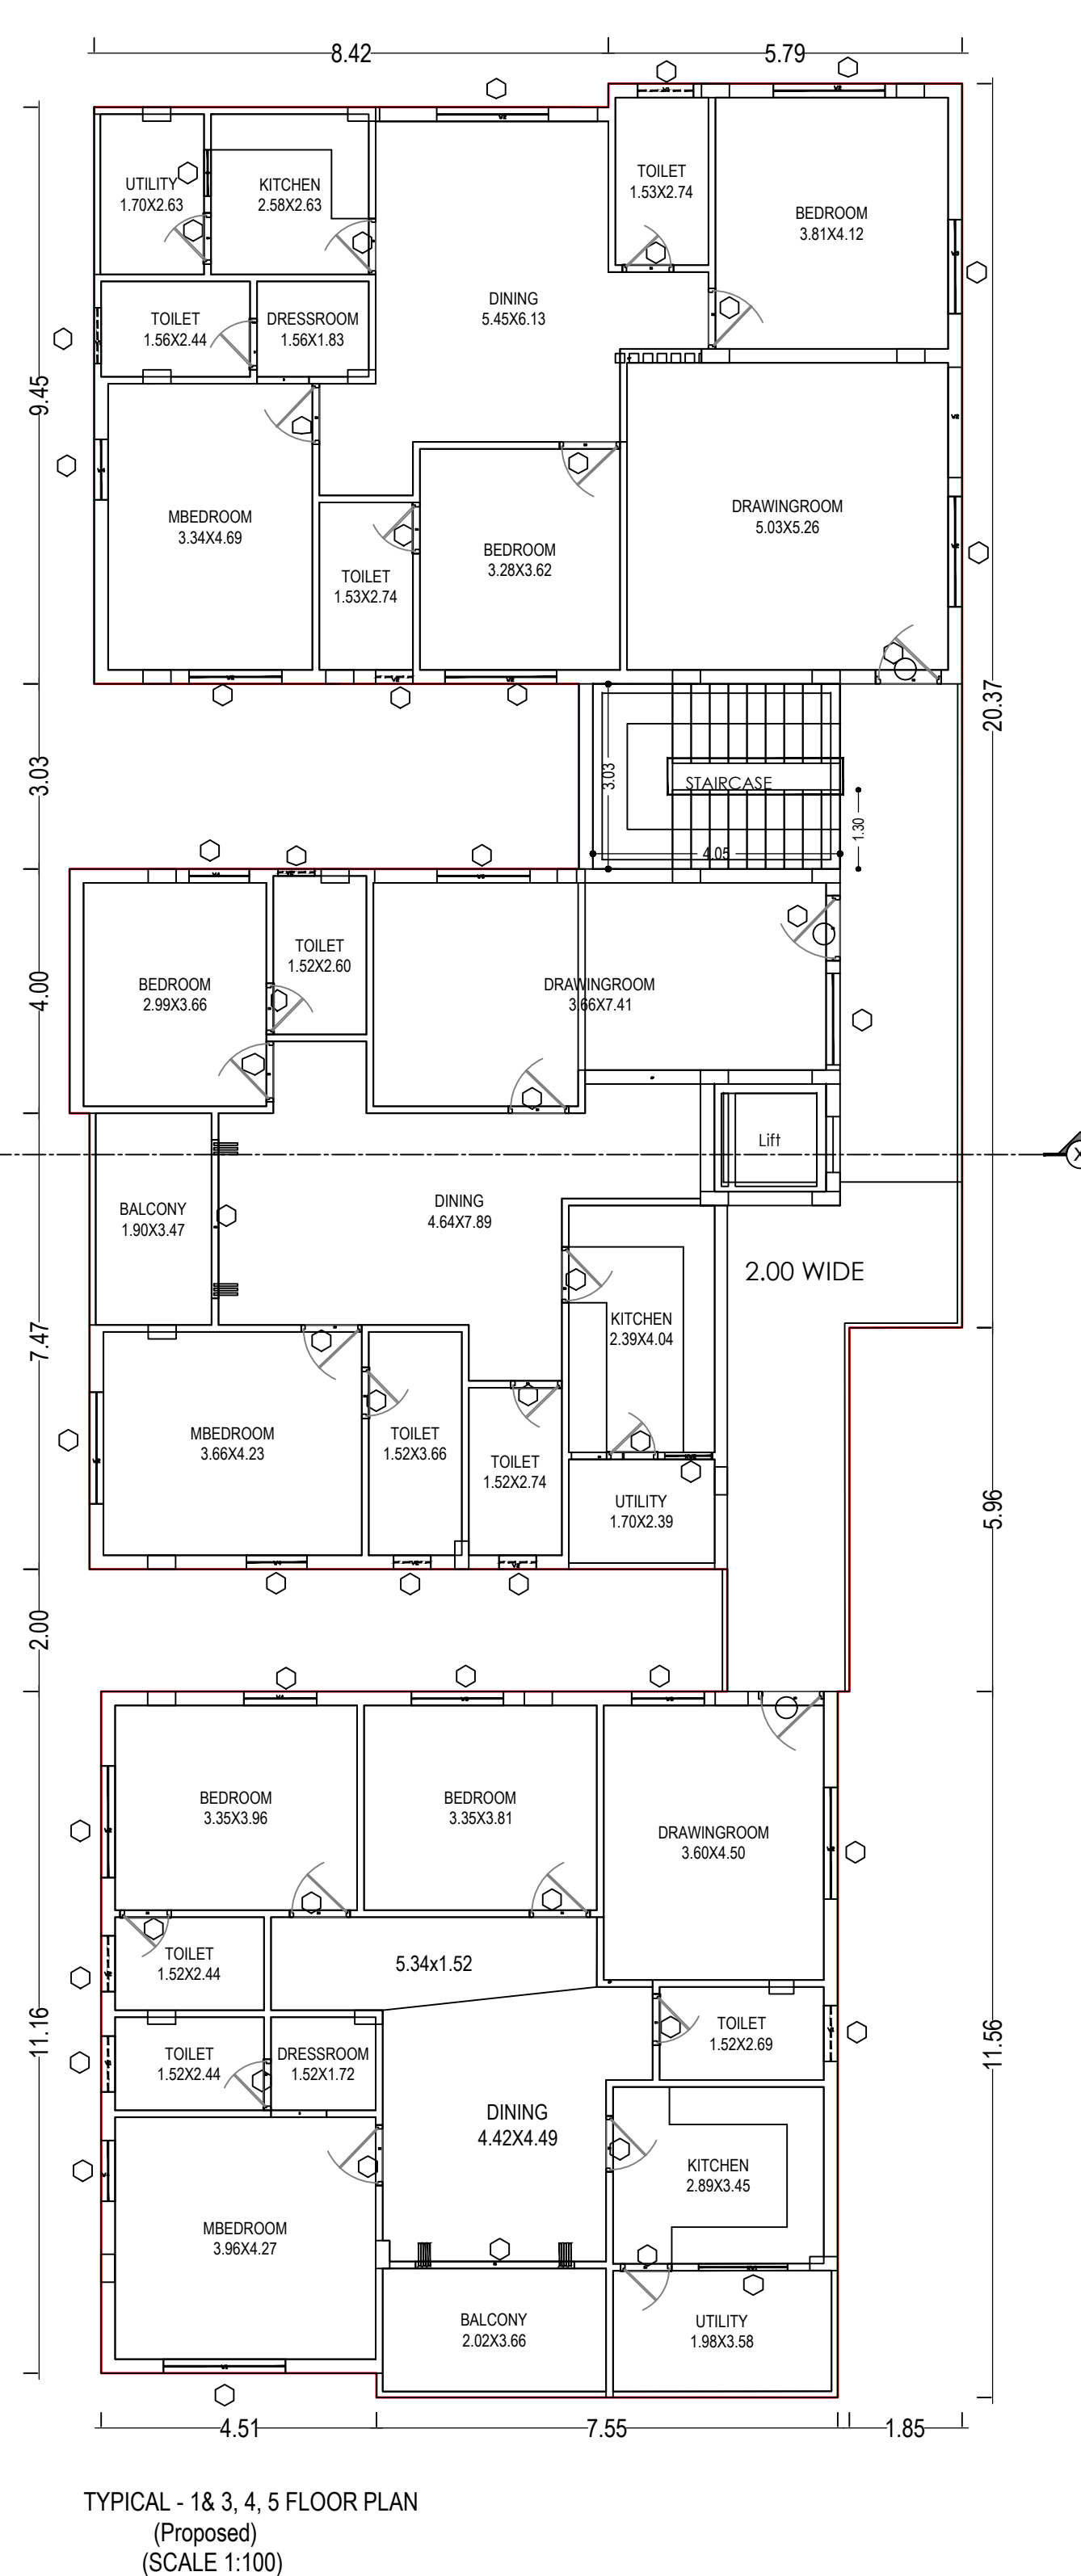
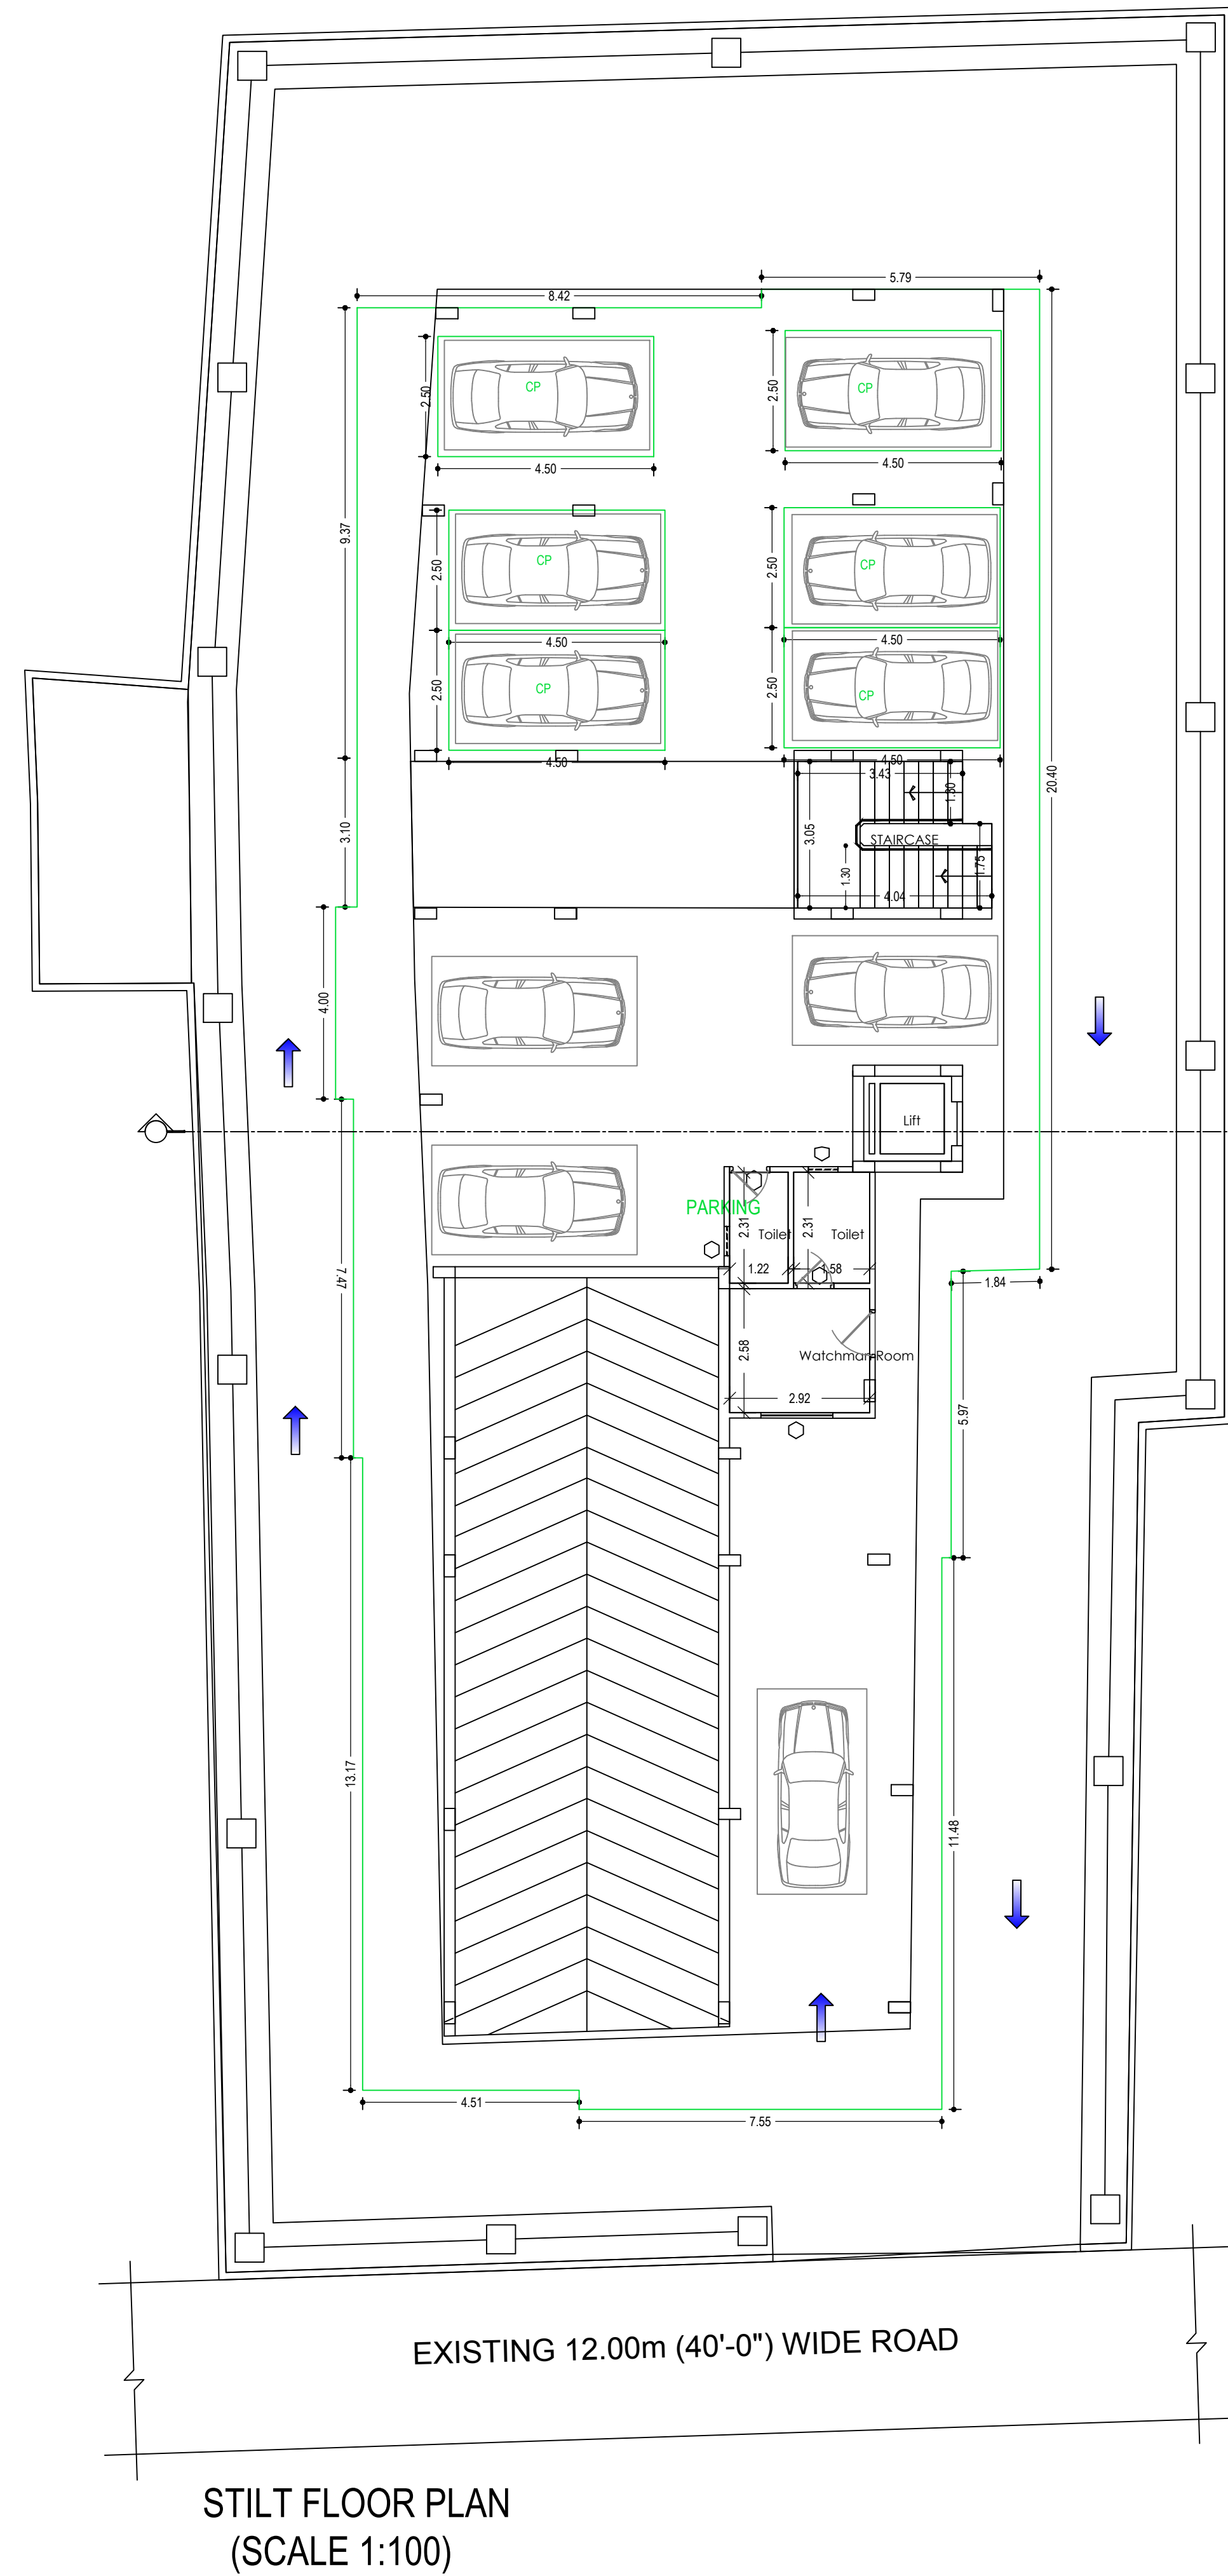
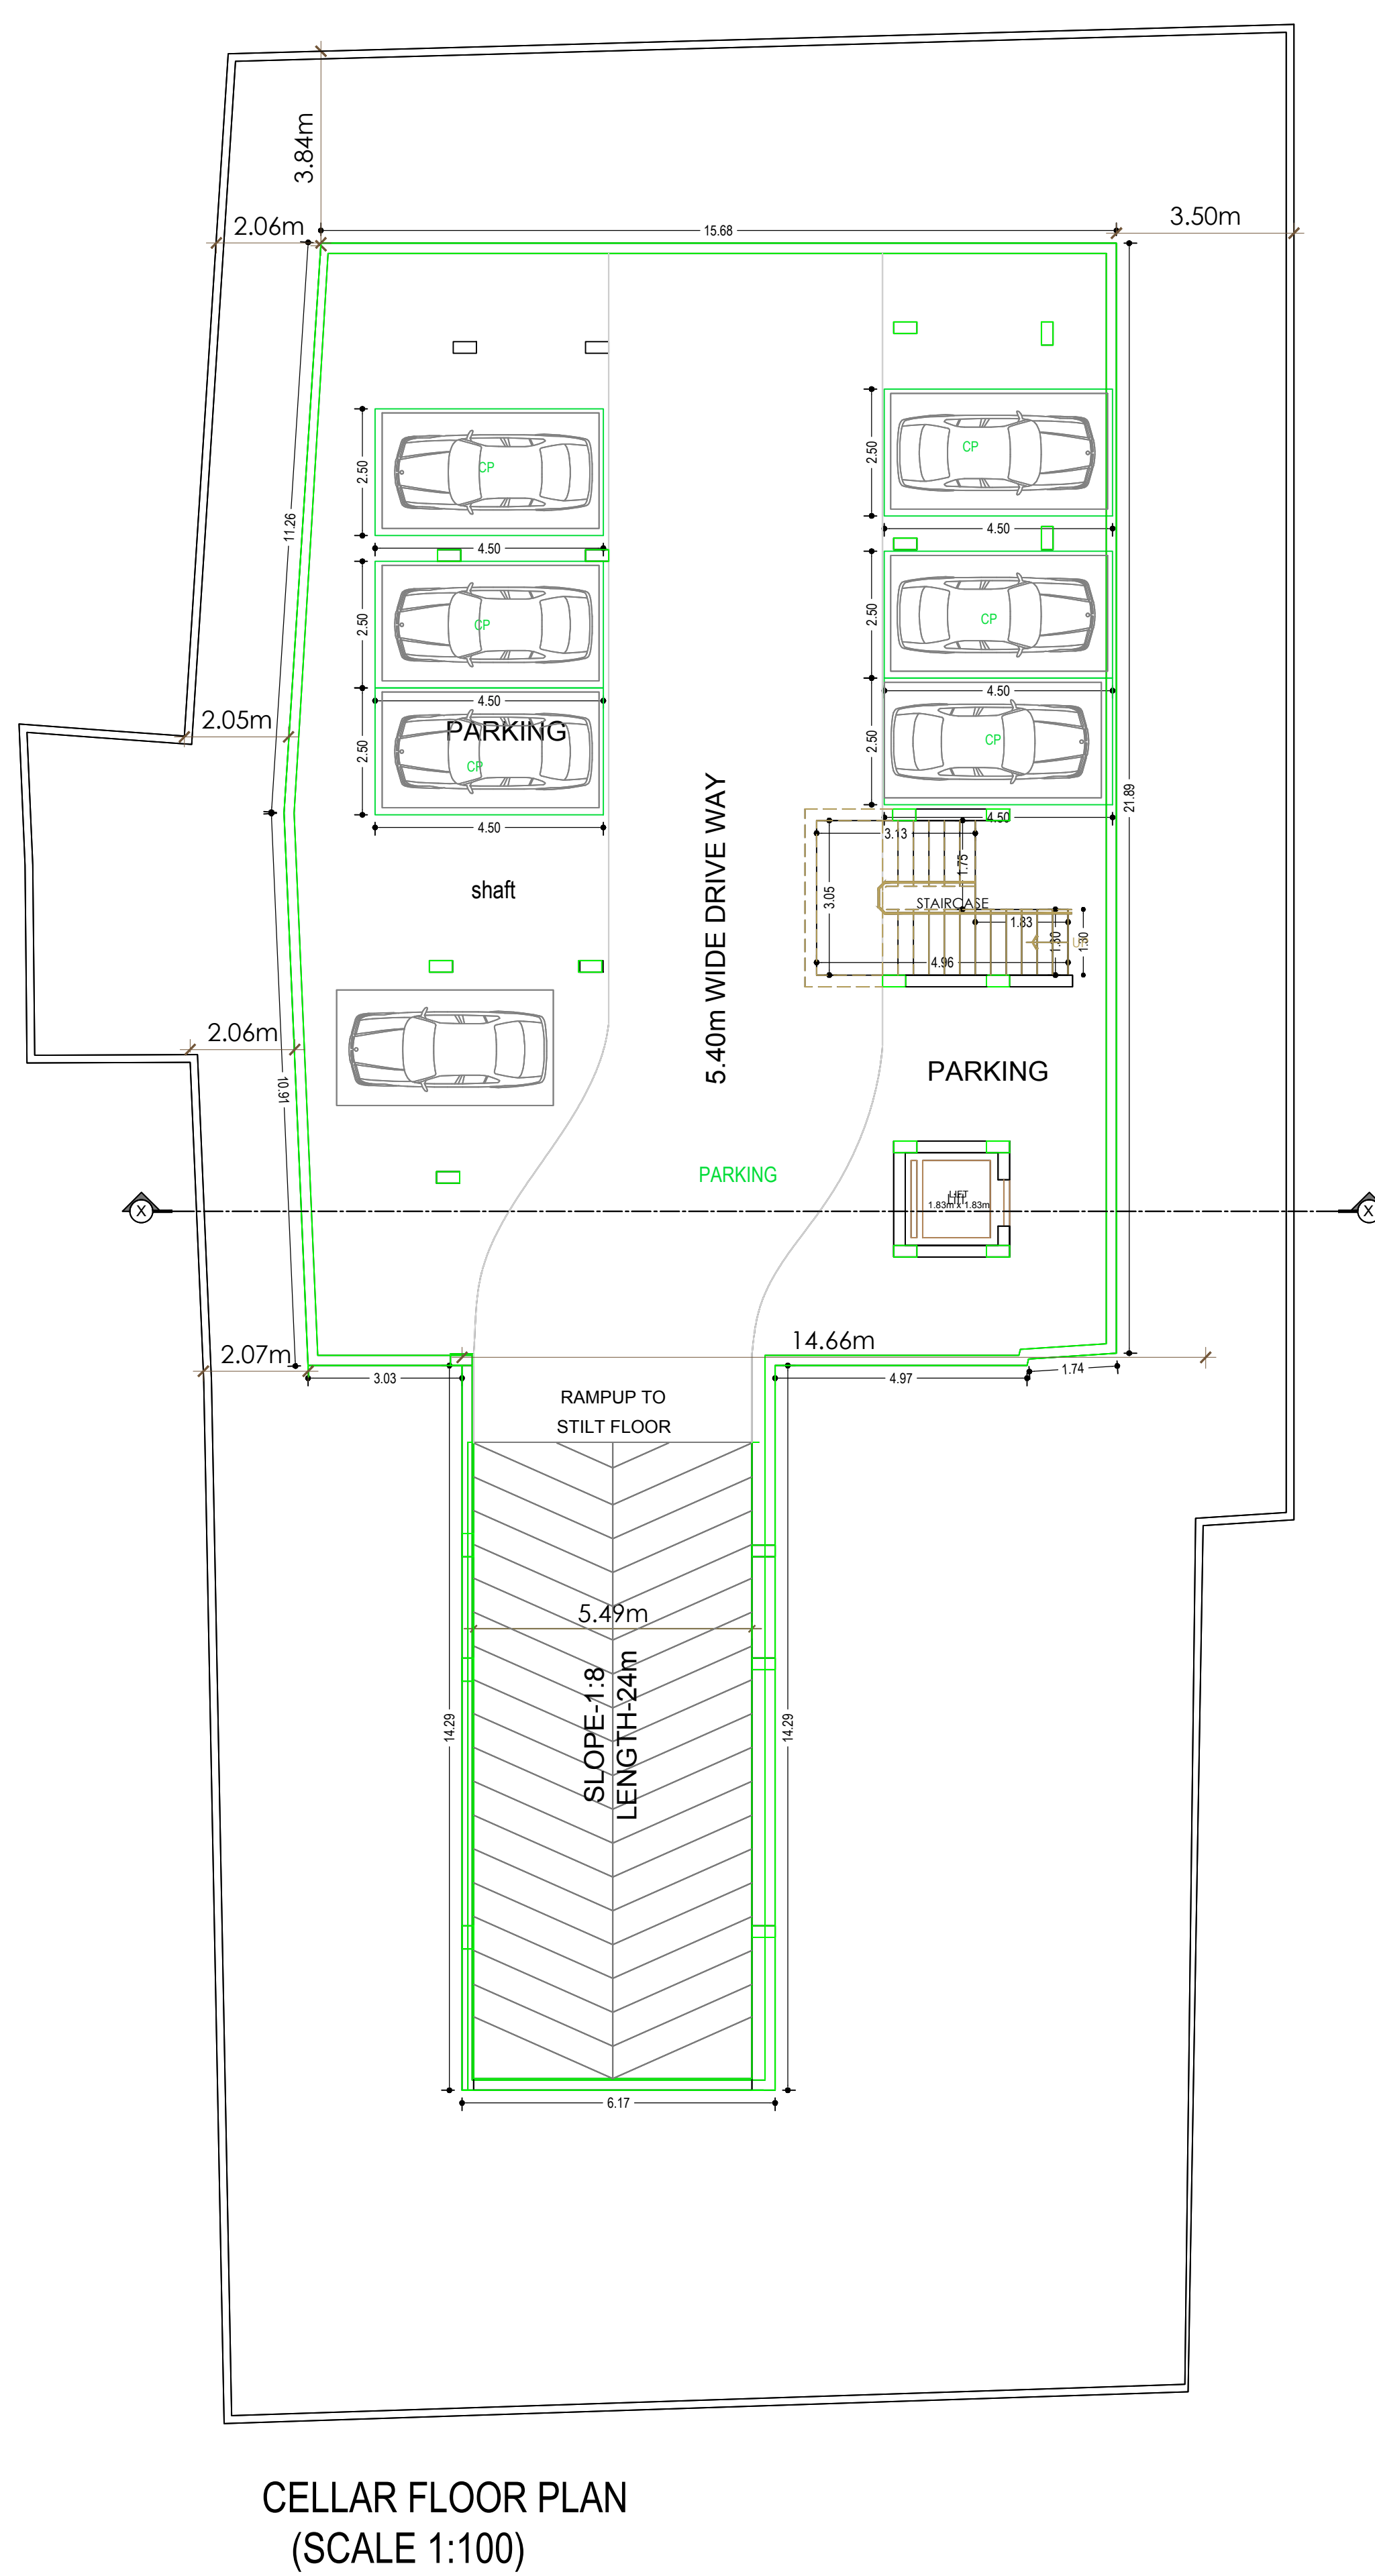
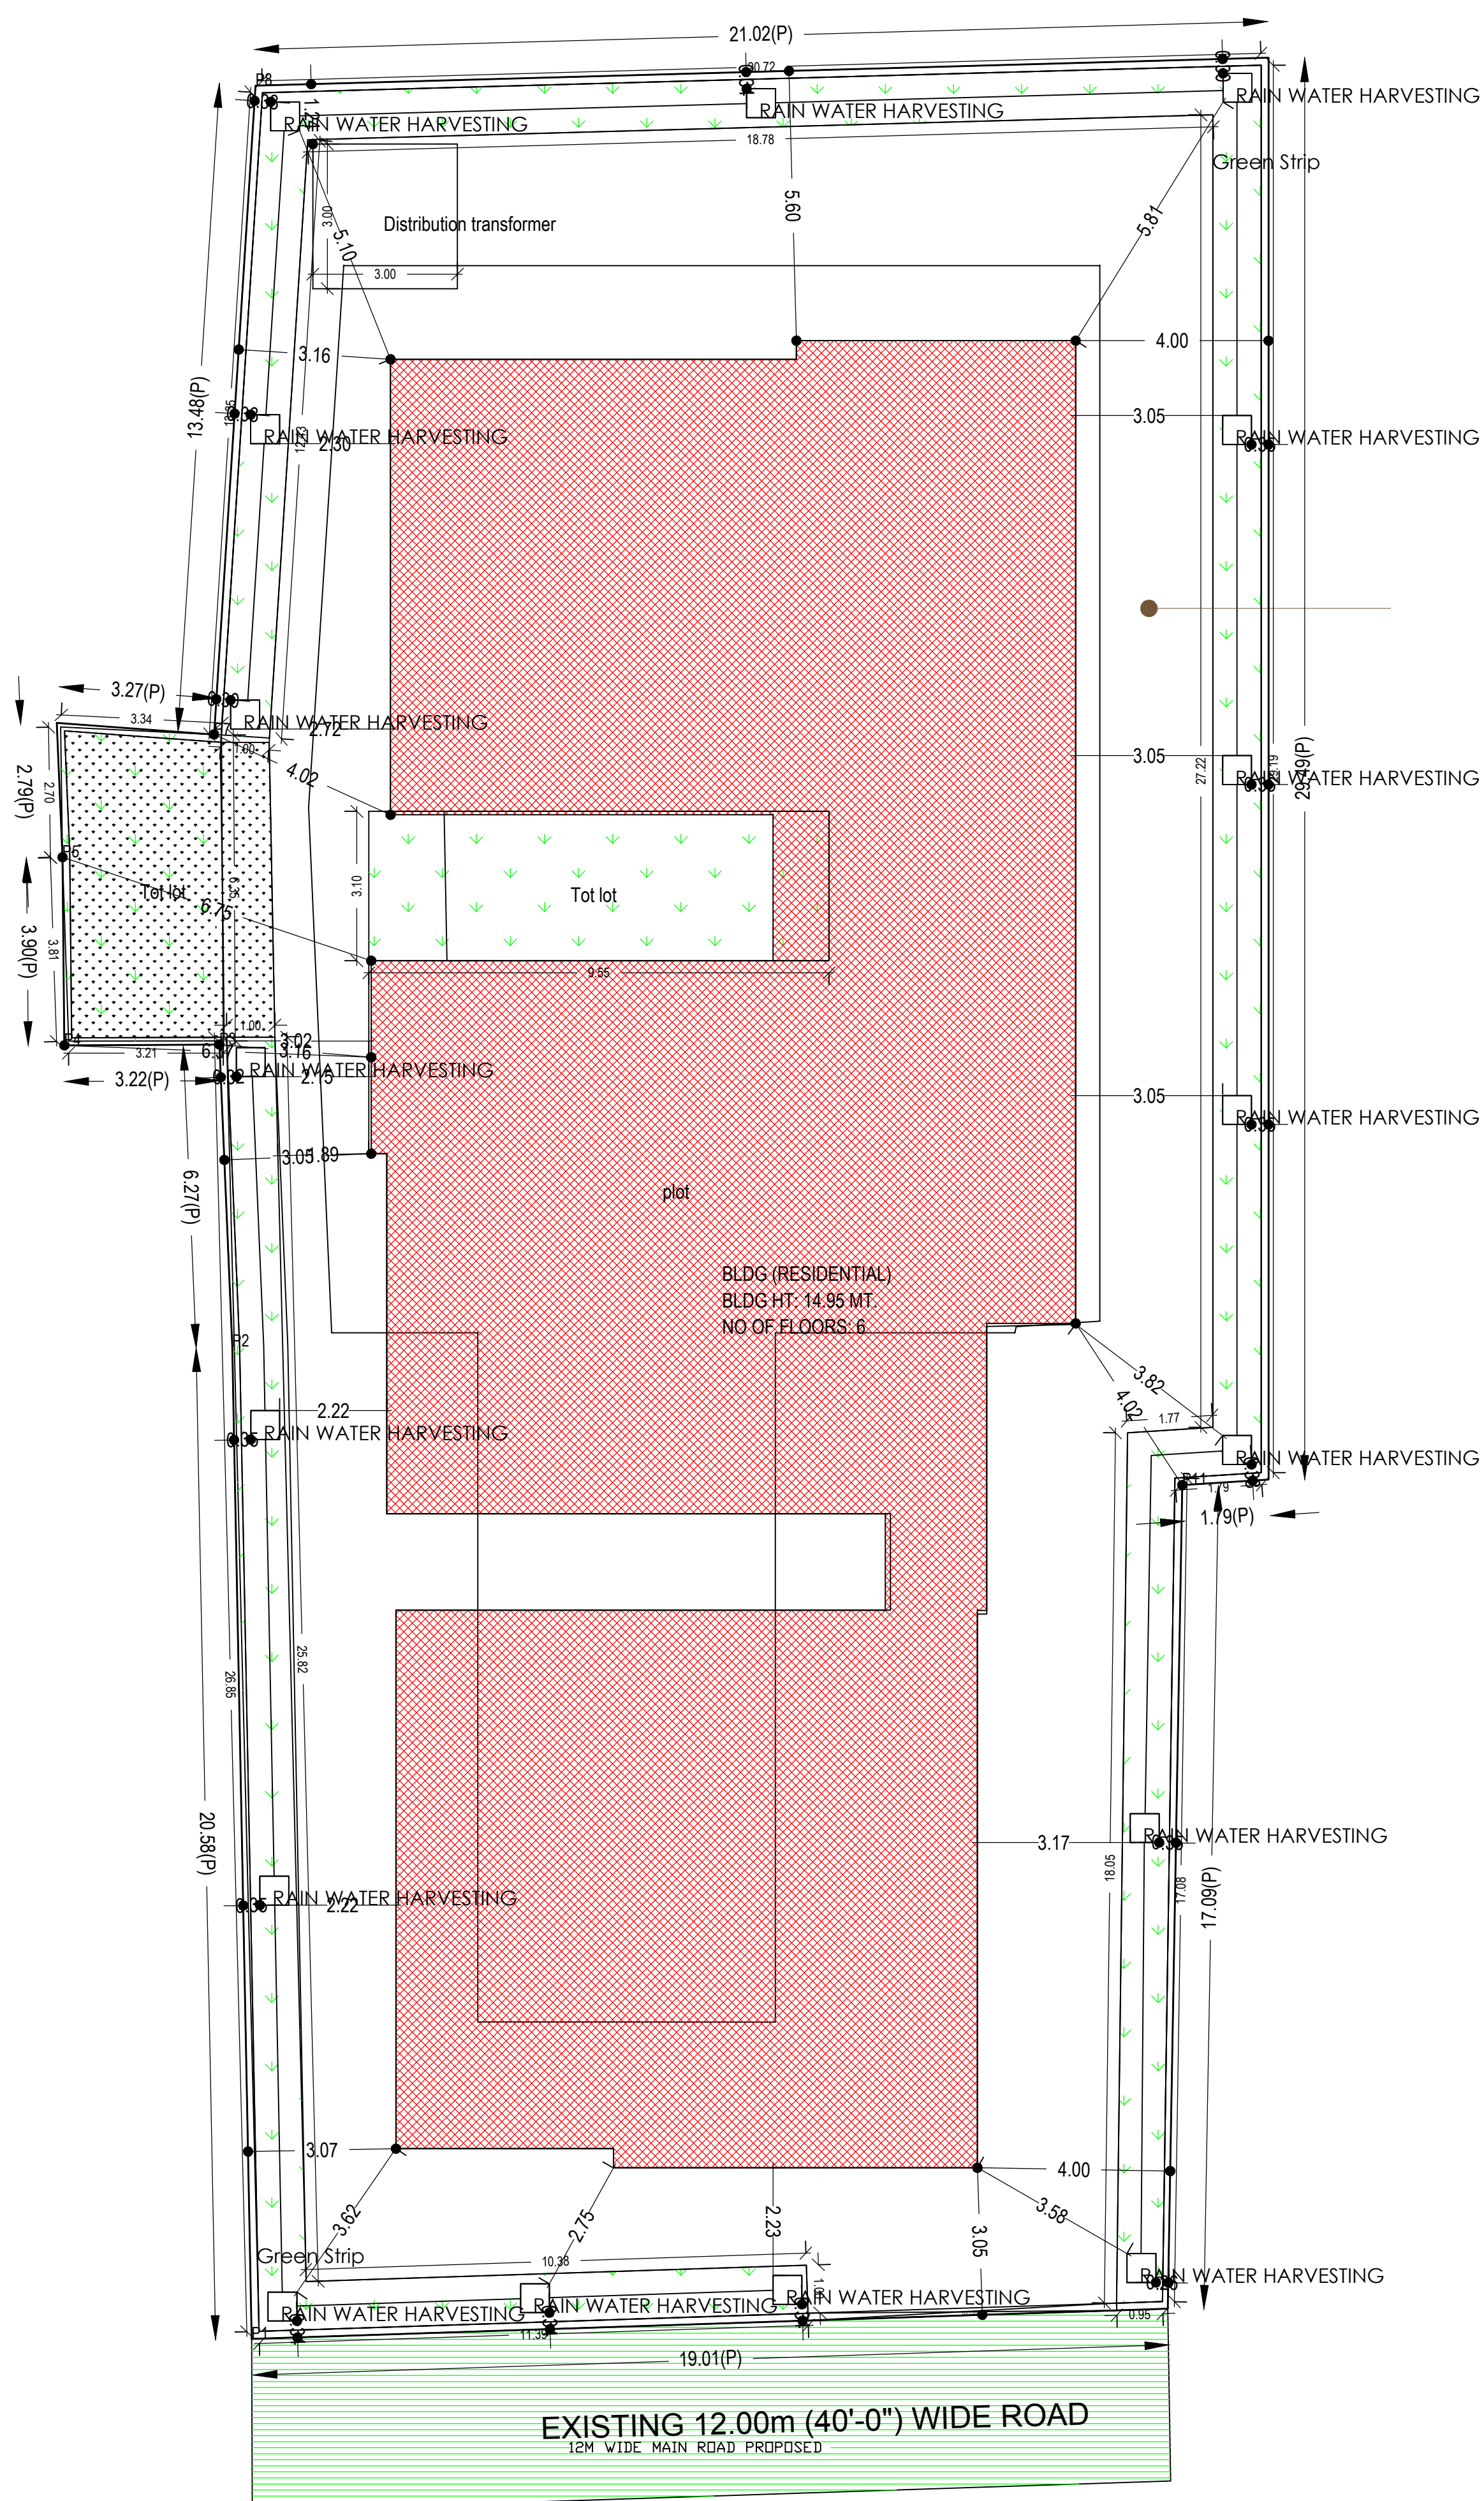
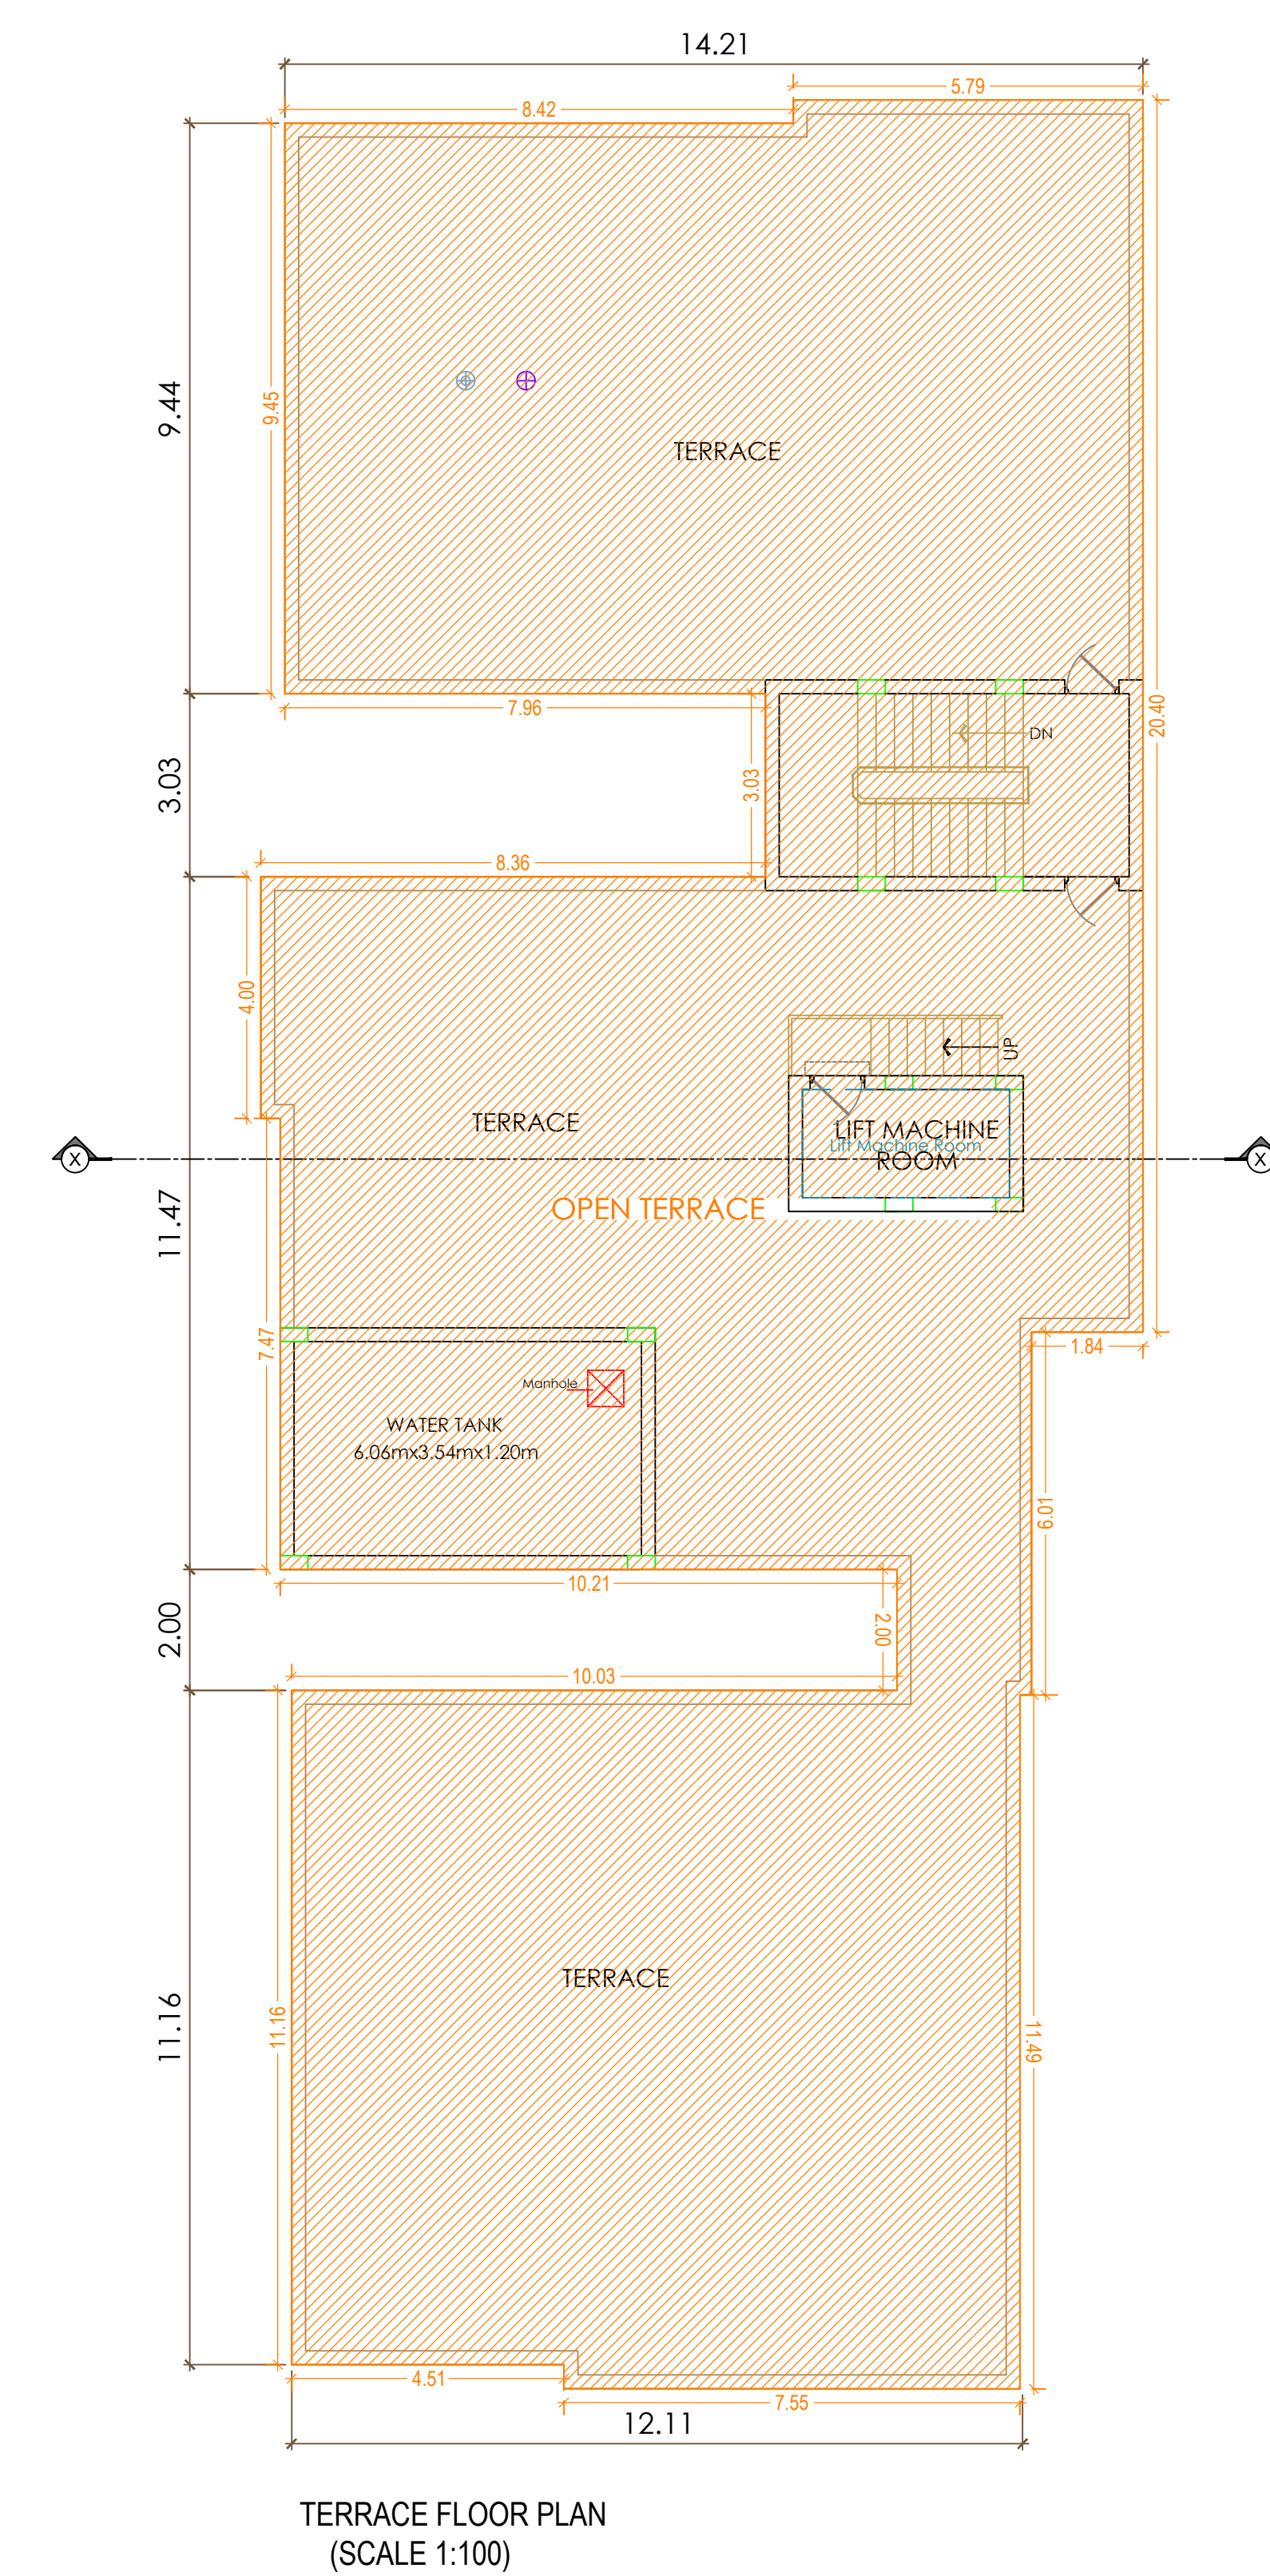
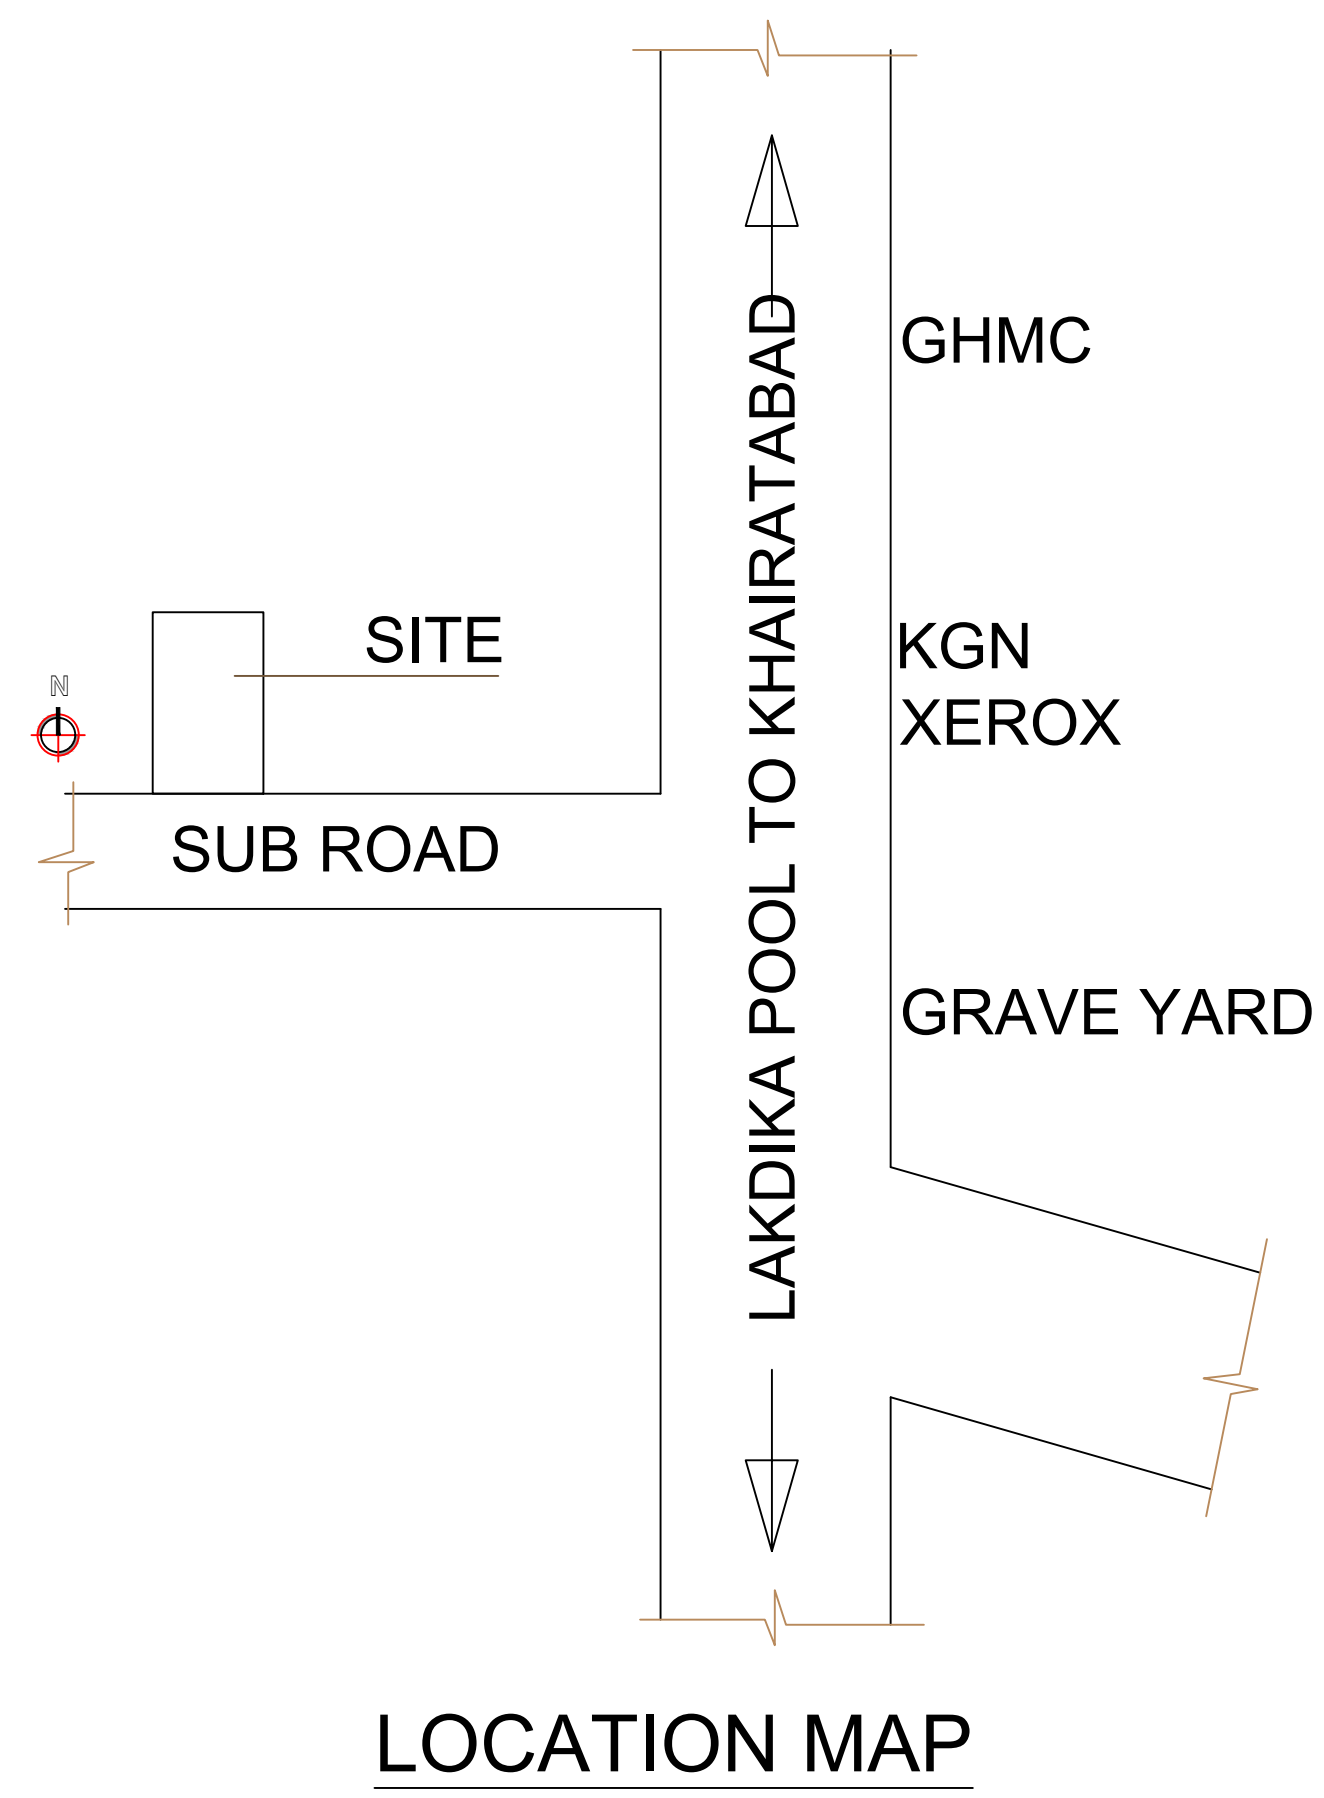
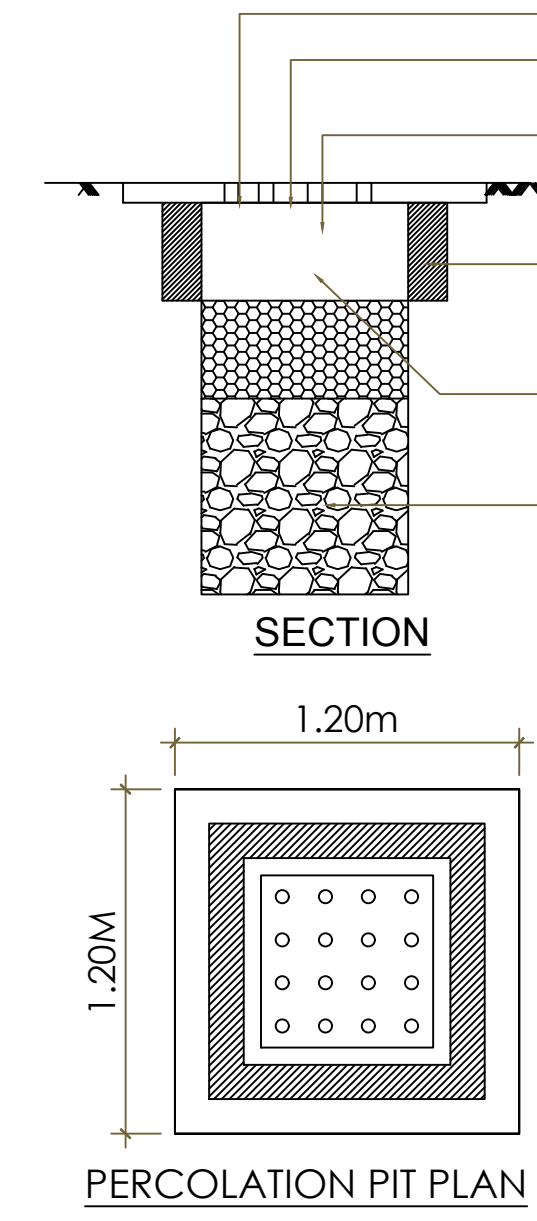
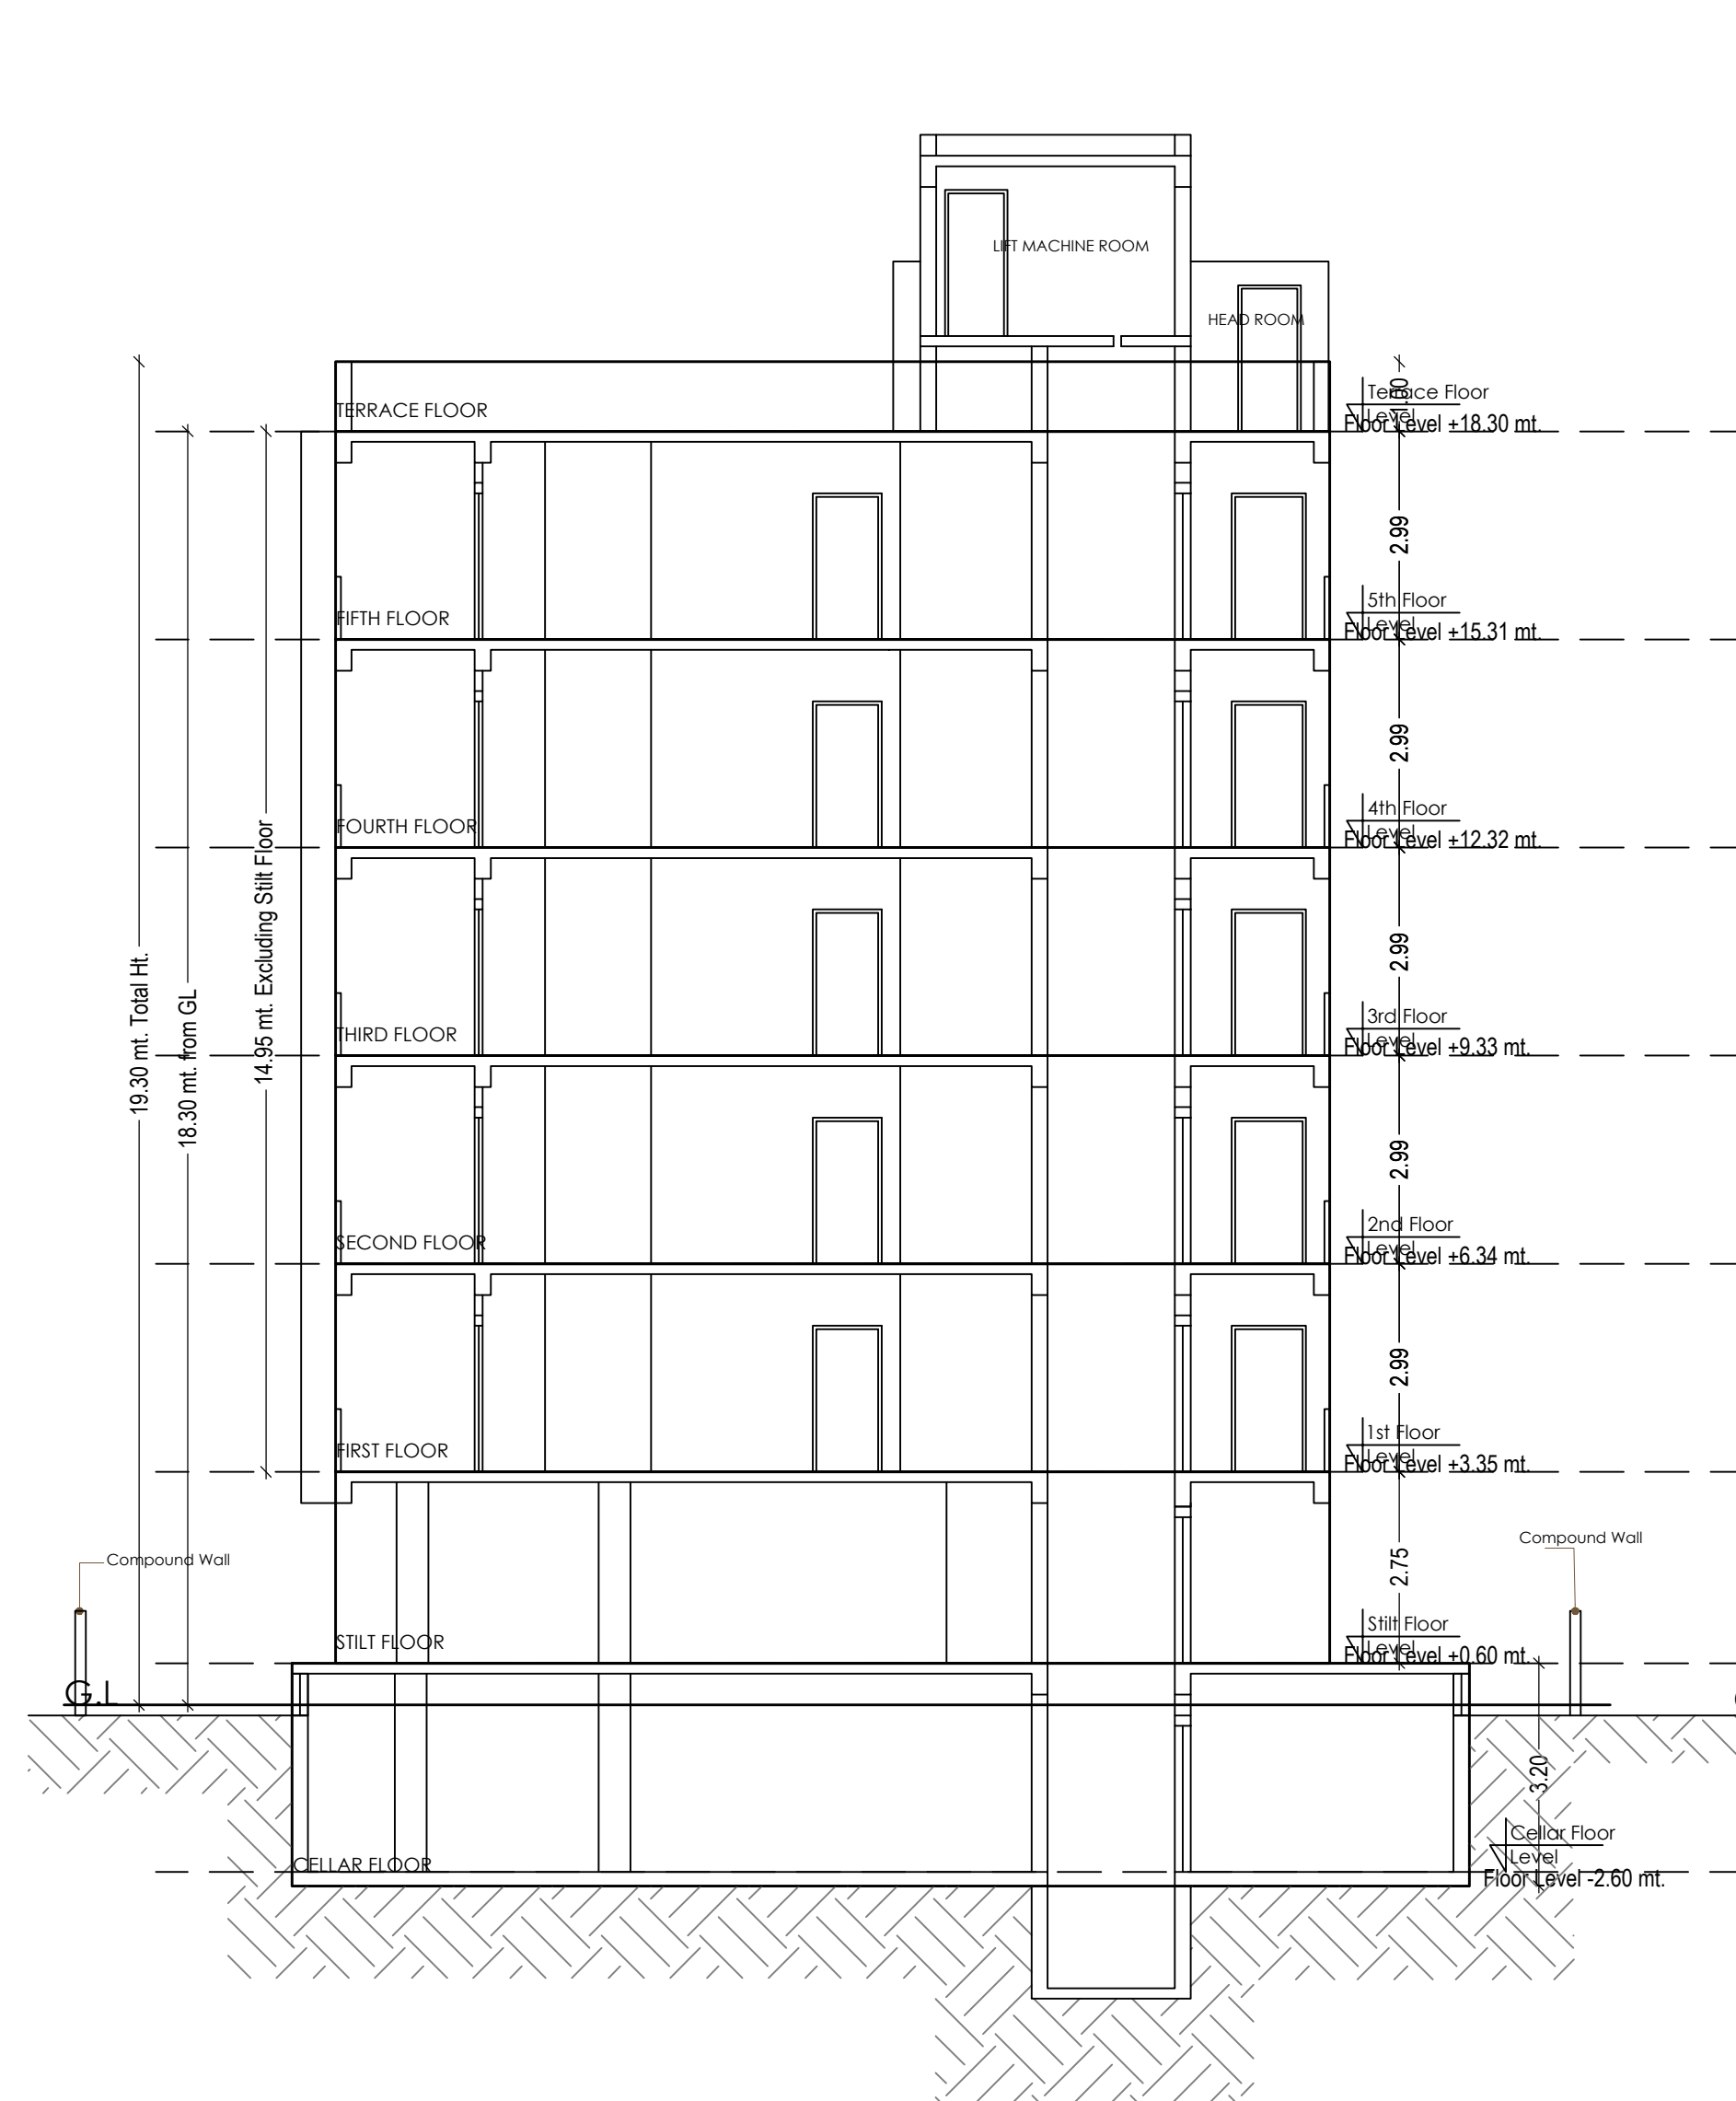
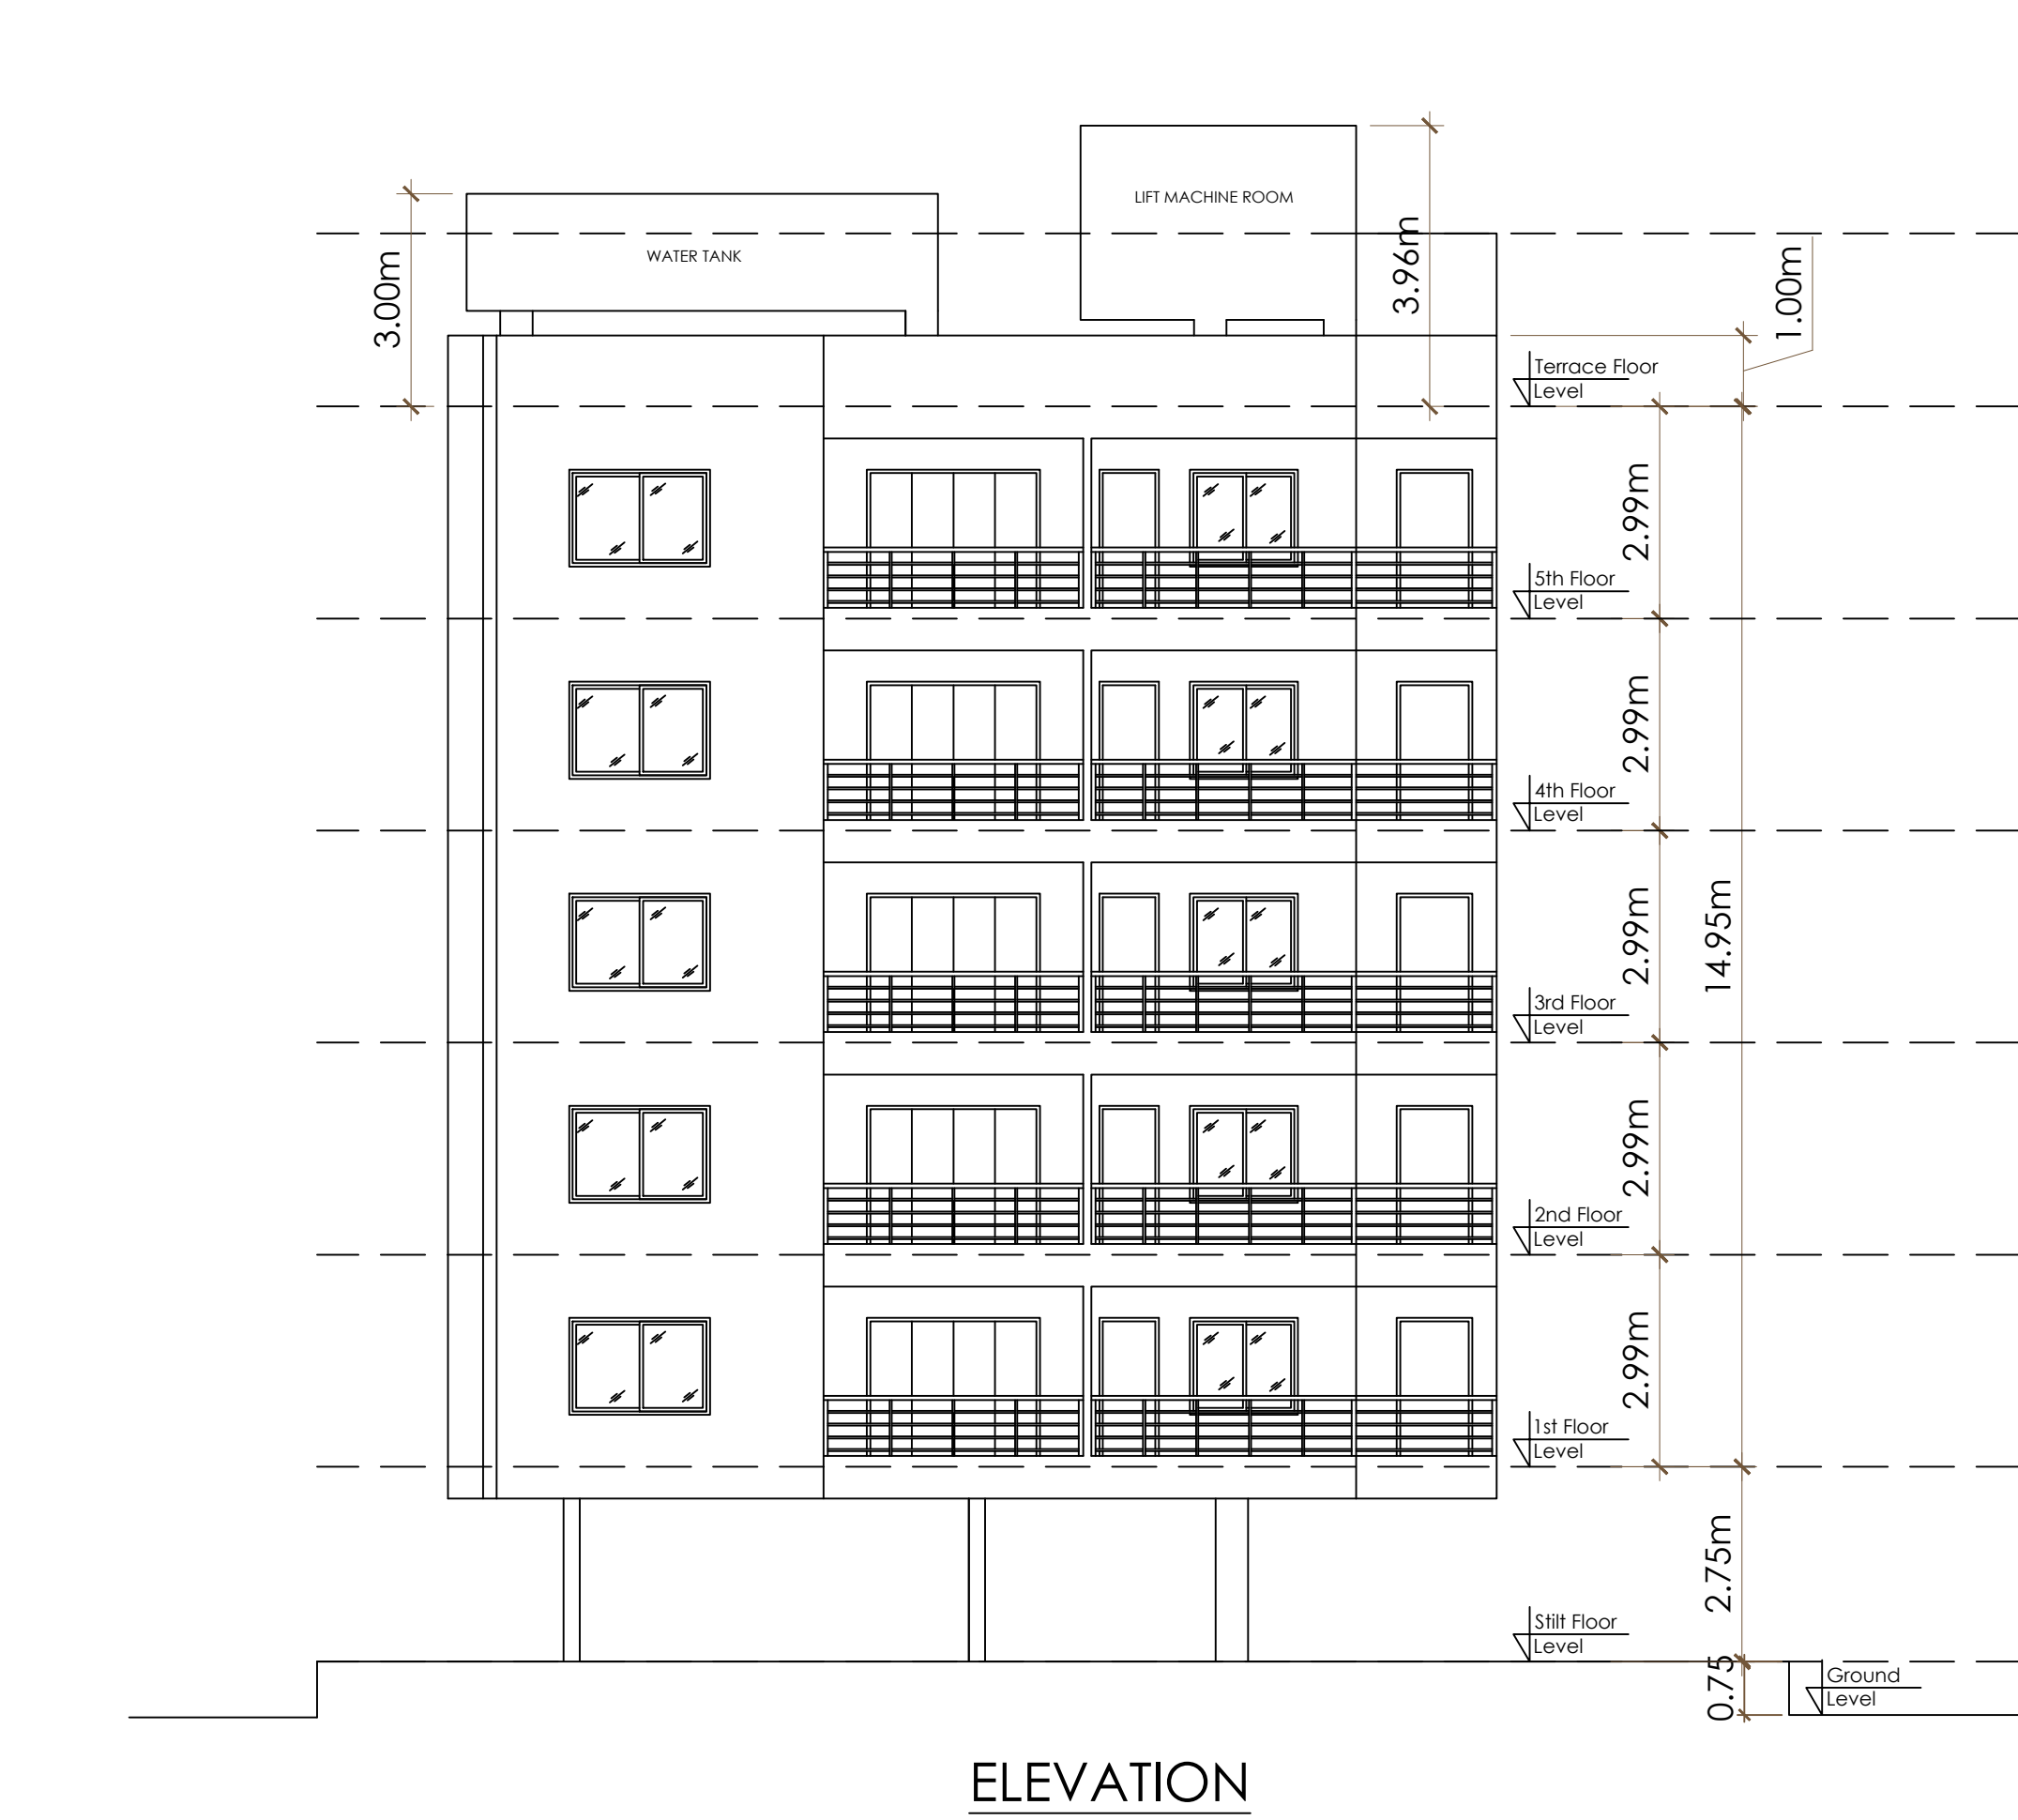


[illegible][illegible]

Approved By: _____

SCHEDULE OF JOINERY:

BUILDING NAME	DATE	LENGTH	HEIGHT	NOS
BLOG (RESIDENTIAL)	04	0.84	2.10	05
BLOG (RESIDENTIAL)	D	0.84	2.10	05
BLOG (RESIDENTIAL)	D	0.85	2.10	05
BLOG (RESIDENTIAL)	03	0.91	2.10	15
BLOG (RESIDENTIAL)	D	0.91	2.10	05
BLOG (RESIDENTIAL)	02	0.99	2.10	45
BLOG (RESIDENTIAL)	MD	1.01	2.10	04
BLOG (RESIDENTIAL)	MD	1.07	2.10	06
BLOG (RESIDENTIAL)	MD	1.08	2.10	05
BLOG (RESIDENTIAL)	OP	1.14	2.10	05
BLOG (RESIDENTIAL)	OP	1.52	2.10	05
BLOG (RESIDENTIAL)	OP	1.89	2.10	05
BLOG (RESIDENTIAL)	FD	2.60	2.10	10

SCHEDULE OF JOURNEY				
BUILDING NAME	NAME	LENGTH	HEIGHT	NOIS
BLOG (PRESENTAL)	V1	0.81	1.20	05
BLOG (PRESENTAL)	V2	0.81	1.20	15
BLOG (PRESENTAL)	KW2	0.78	1.20	05
BLOG (PRESENTAL)	V1	0.81	1.20	05
BLOG (PRESENTAL)	V2	0.91	1.20	05
BLOG (PRESENTAL)	W4	0.99	1.20	20
BLOG (PRESENTAL)	KW3	1.19	1.20	05
BLOG (PRESENTAL)	W4	1.19	1.20	05
BLOG (PRESENTAL)	KW2	1.46	1.20	01
BLOG (PRESENTAL)	KW2	0.85	1.20	05
BLOG (PRESENTAL)	KWV1	1.46	1.20	05
BLOG (PRESENTAL)	W3	1.51	1.20	05
BLOG (PRESENTAL)	W2	1.52	1.20	05
BLOG (PRESENTAL)	W3	1.54	1.20	05
BLOG (PRESENTAL)	W2	1.81	1.20	08
BLOG (PRESENTAL)	W2	1.83	1.20	05
BLOG (PRESENTAL)	W1	2.00	1.20	05
BLOG (PRESENTAL)	W3	3.31	1.20	04
BLOG (PRESENTAL)	W3	3.37	1.20	05
BLOG (PRESENTAL)	W2	3.51	1.20	01
BLOG (PRESENTAL)	W2	3.57	1.20	04
BLOG (PRESENTAL)	W1	4.71	1.20	05

COLOR INDEX	
PLOT BOUNDARY	
ABUTTING ROAD	
PROPOSED CONSTRUCTION	
COMMON PLOT	
ROAD WIDENING AREA	
EXISTING (To be retained)	
EXISTING (To be demolished)	

OWNER'S NAME AND SIGNATURE
BUILDER'S NAME AND SIGNATURE
ARCHITECT'S NAME AND SIGNATURE
STRUCTURAL ENGINEER'S NAME AND SIGNATURE

Building Name	Type	SubUse	Area (Sq.ft.)	Units		Required Parking Area (Sq.ft.)
				Required	Proposed	
BLDG (RESIDENTIAL)	Residential	Residential Apartment Bldg	> 0	1	2275.37	682.61
Total:						682.61

Vehicle Type	Required		Proposed		Proposed Area(Sq.mt.)
	No.	Area(Sq.mt.)	No.	Area(Sq.mt.)	
Car	-	682.61	24	270.00	983.10
Car	-	682.61	24	270.00	983.10
Visitor's Car Parking	-	68.26	0	0.00	0.00
Visitor's Car Parking	-	68.26	0	0.00	0.00
Total		750.87		540.00	1253.10