


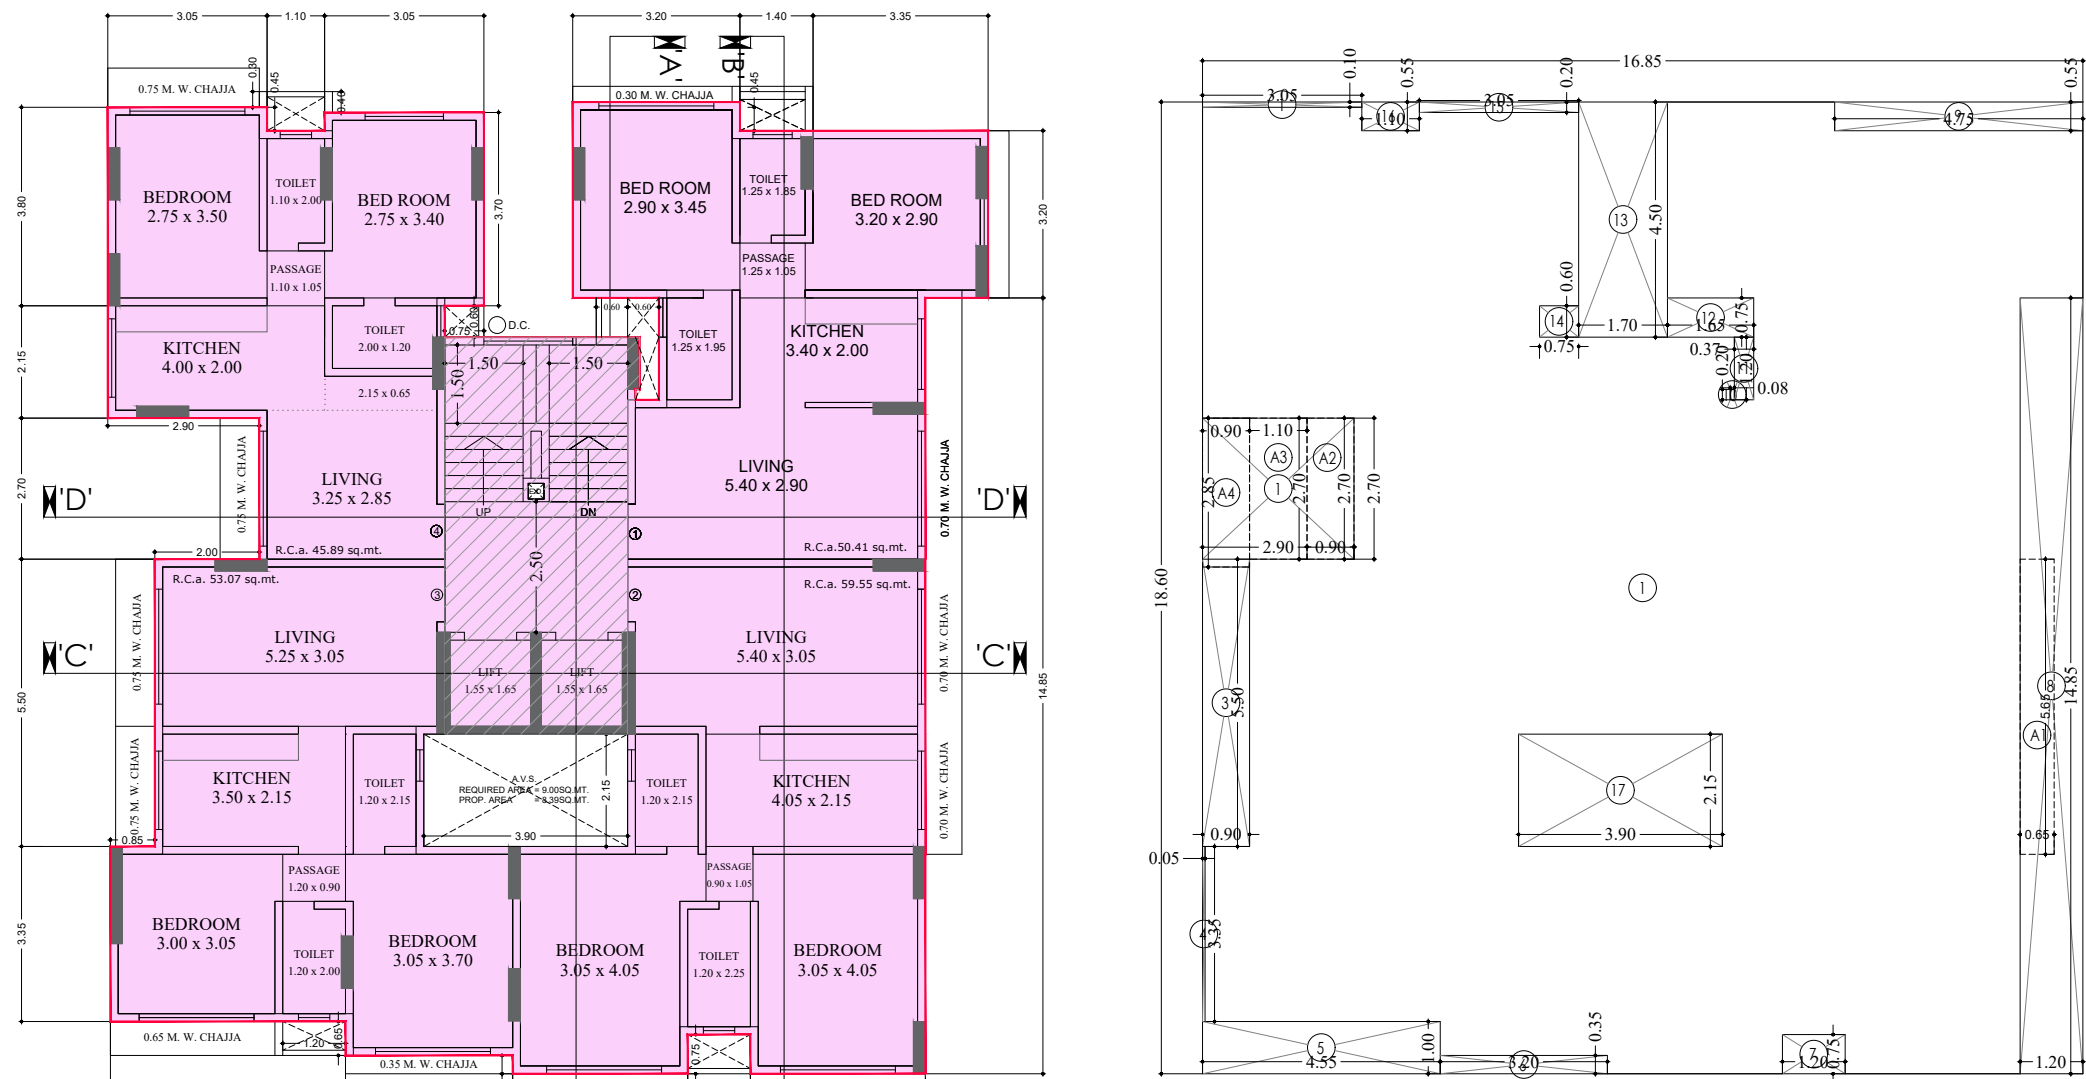
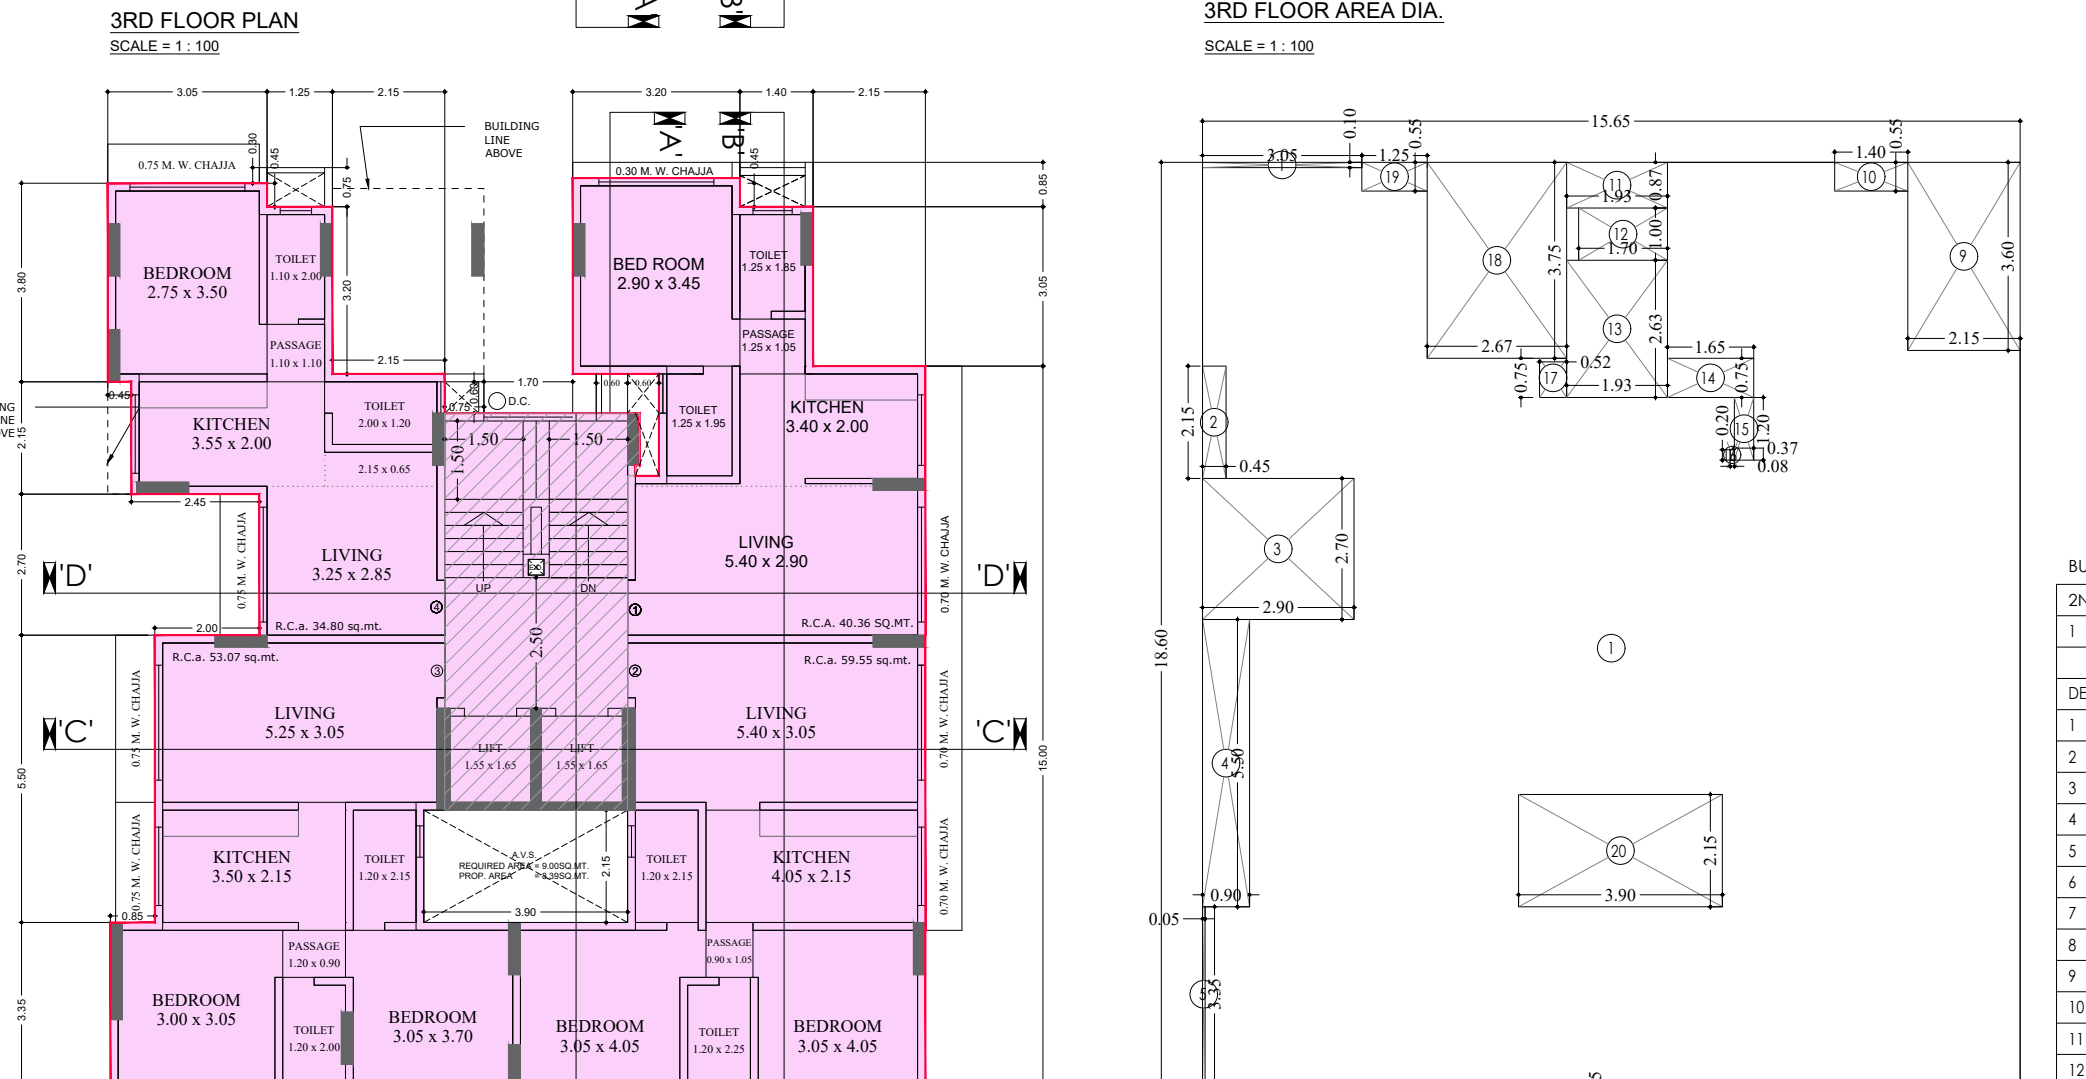
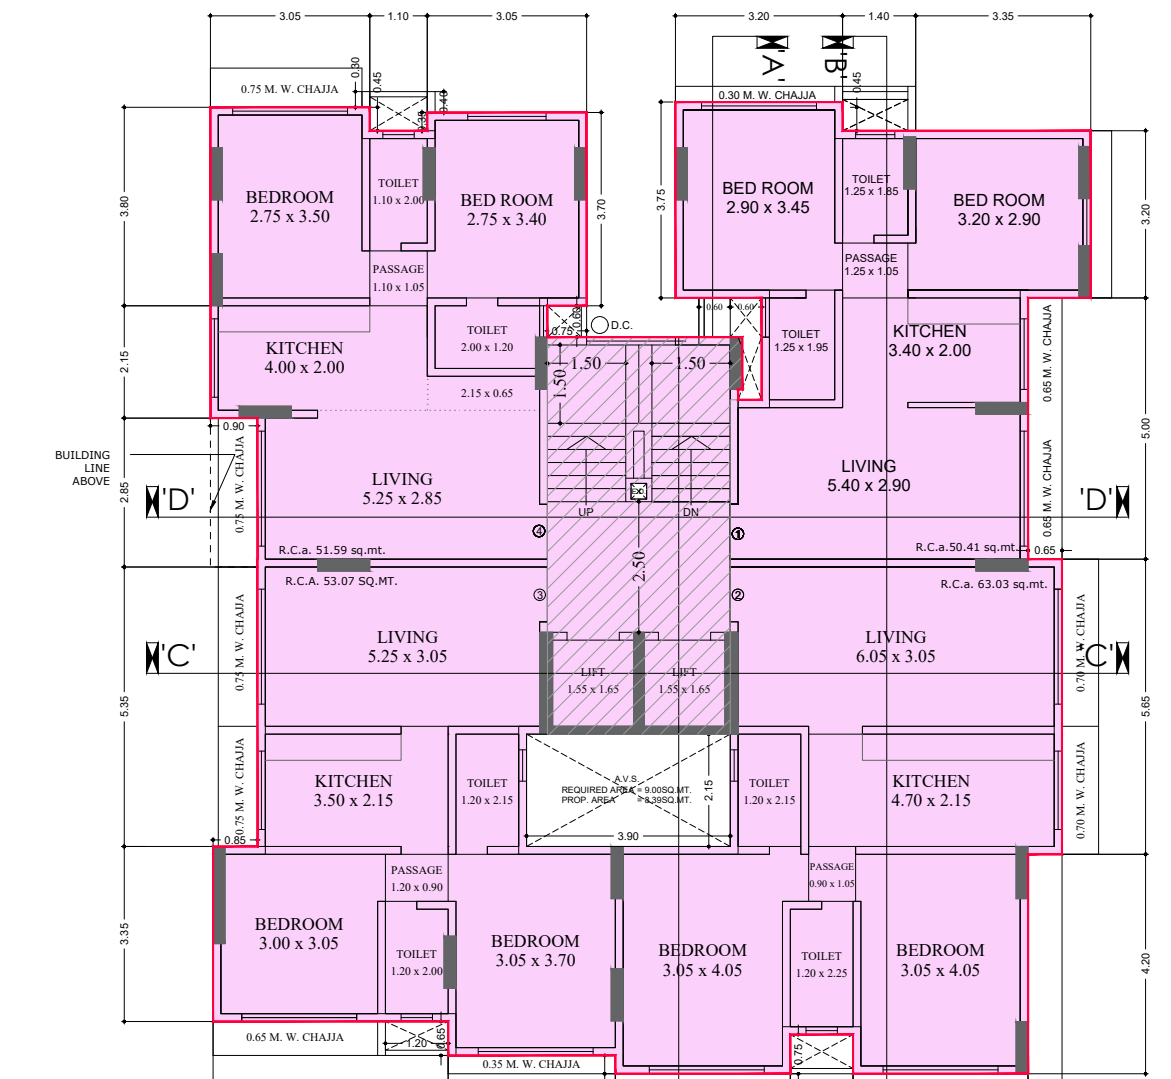
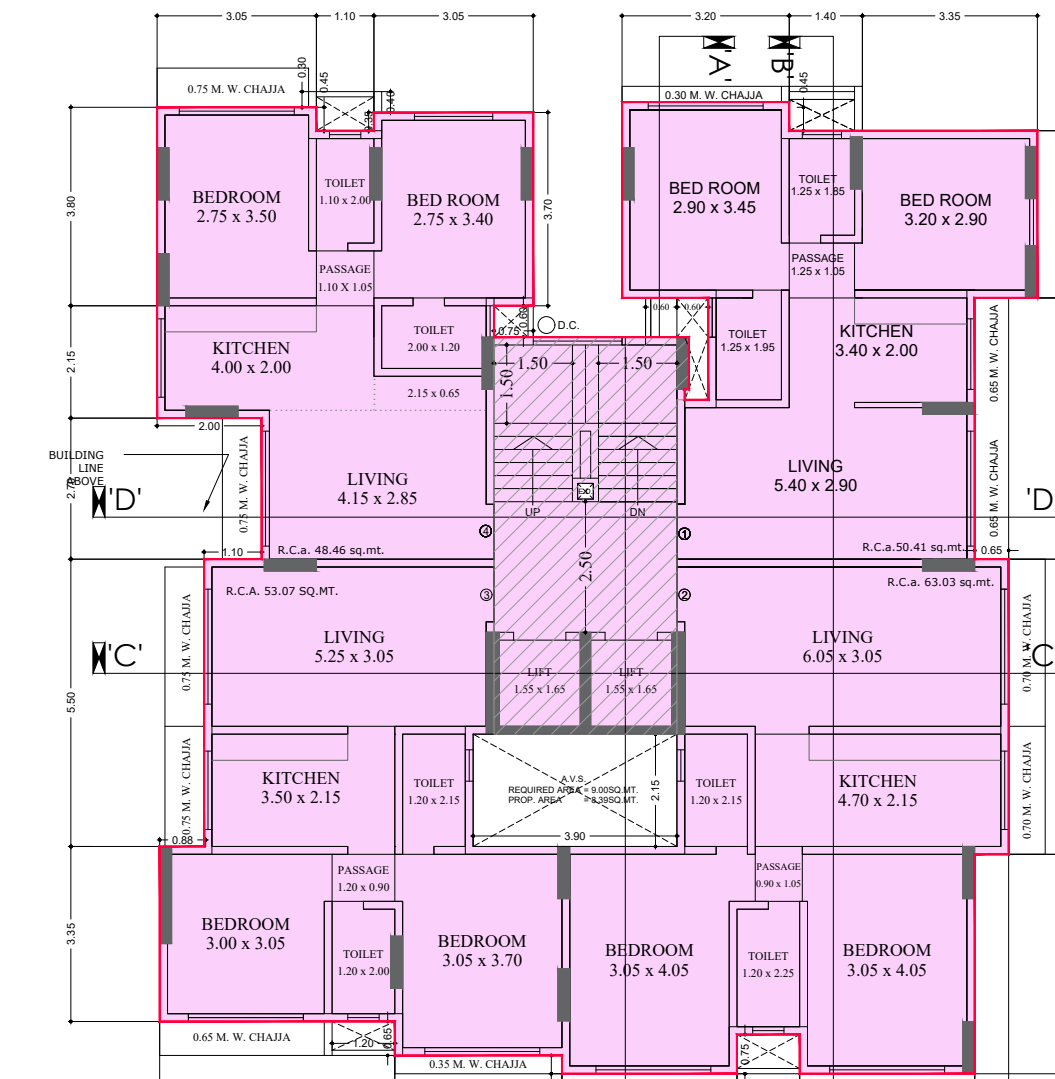
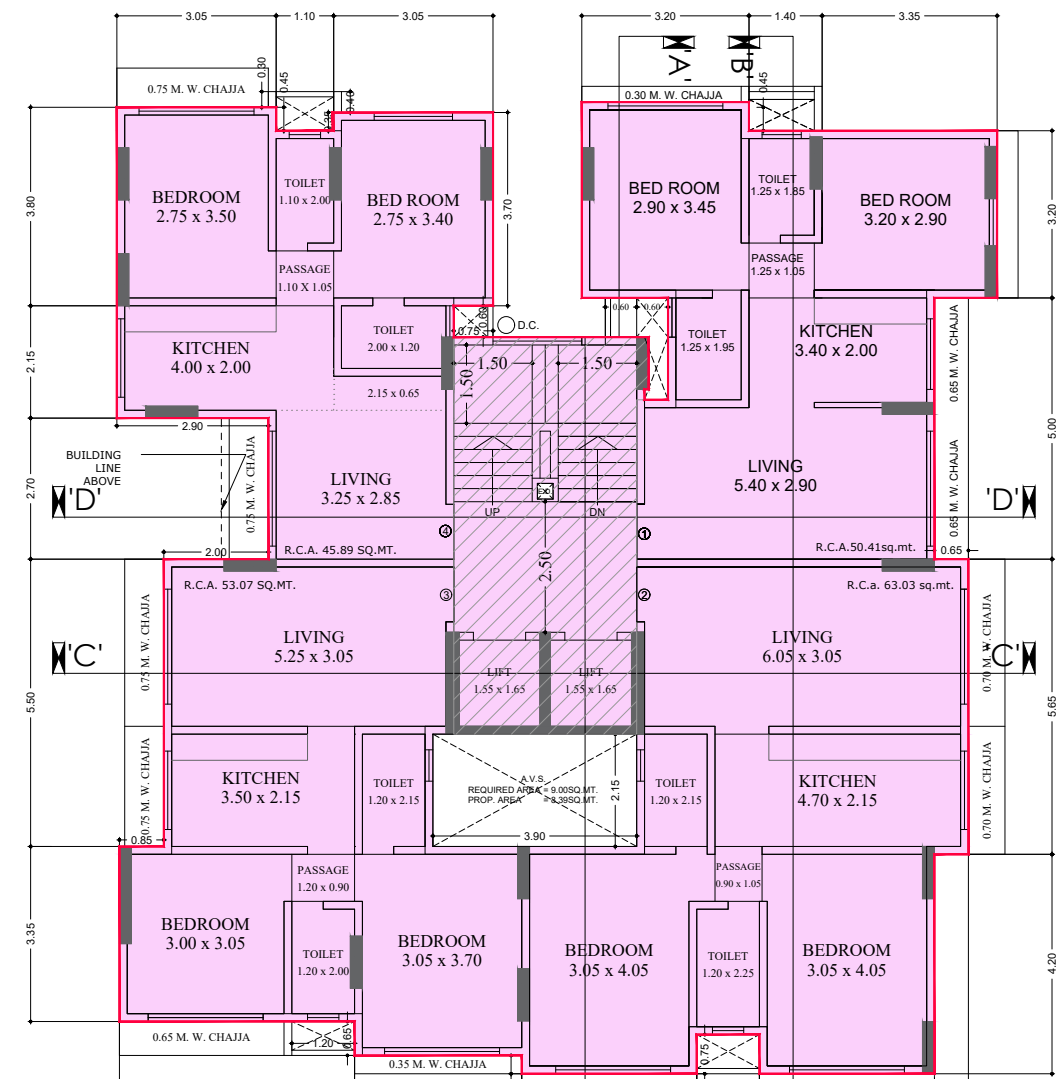
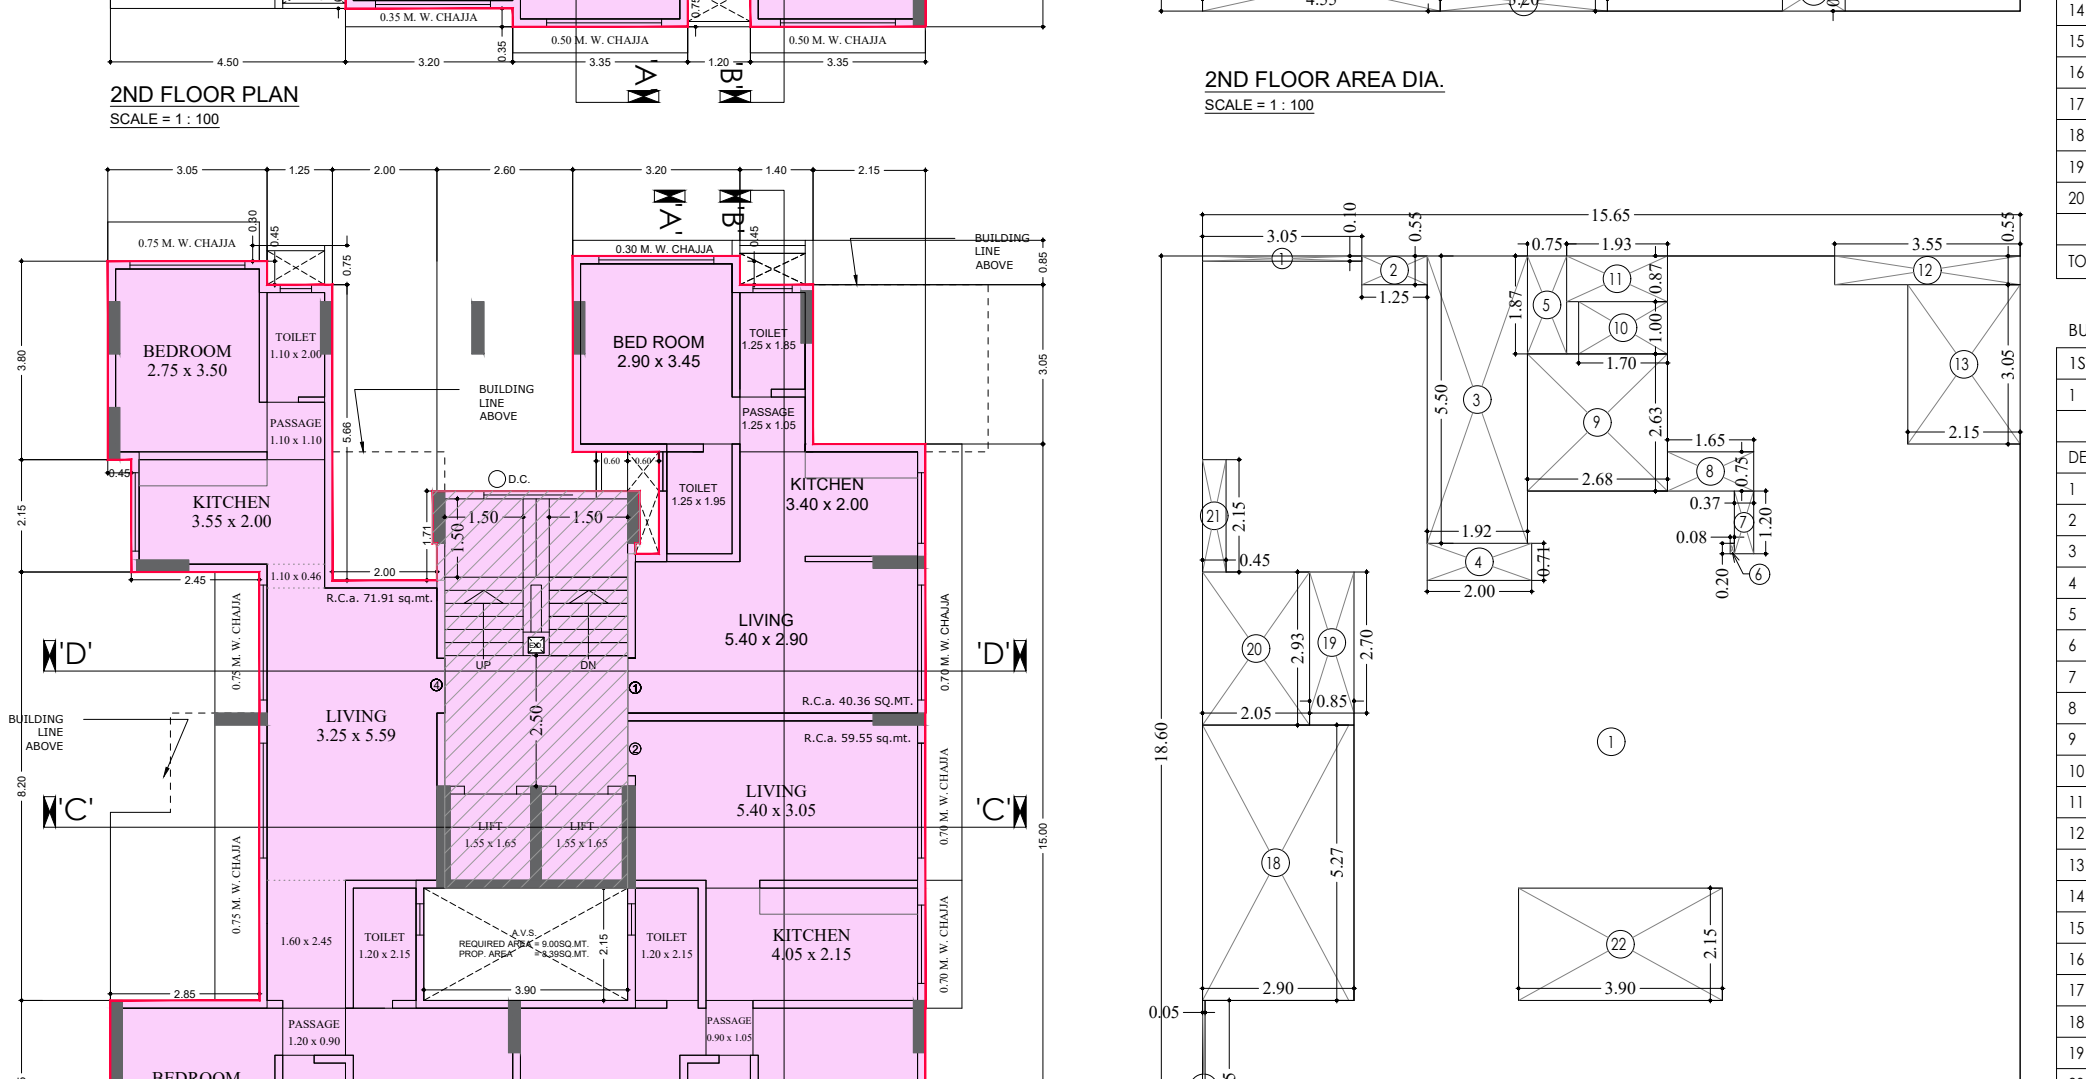


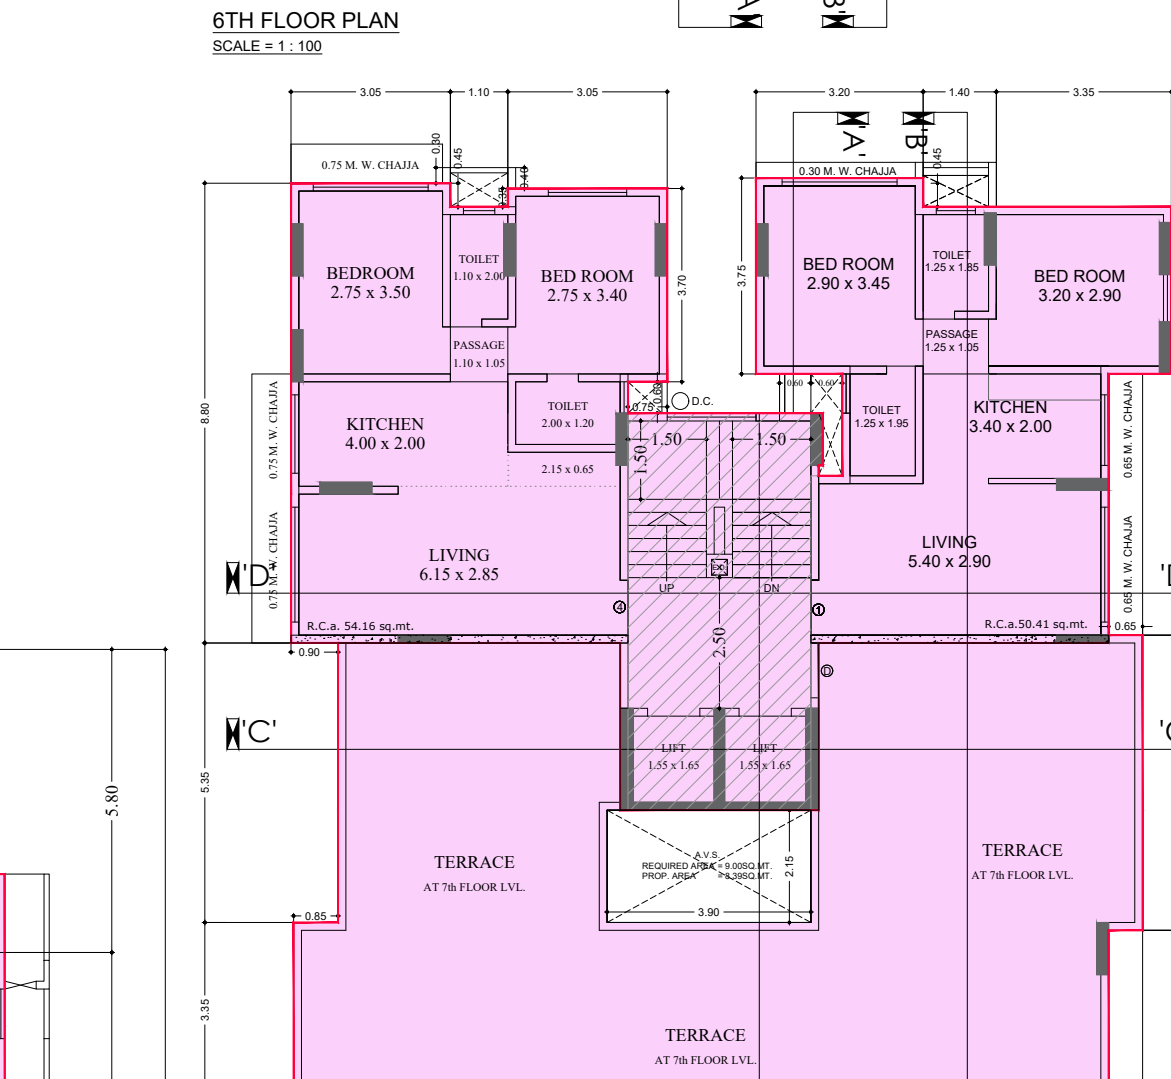





BUILT UP AREA CALCULATION			
3RD FLOOR			
1	16.85	X 18.60	X 1 NO = 313.41 SQ.MT.
TOTAL ADDITION X			= 313.41 SQ.MT.
DEDUCTIONS			
1	3.05	X 0.10	X 1 NO = 0.31 SQ.MT.
2	2.90	X 2.70	X 1 NO = 7.83 SQ.MT.
3	0.90	X 5.50	X 1 NO = 4.95 SQ.MT.
4	0.05	X 3.35	X 1 NO = 0.17 SQ.MT.
5	4.55	X 1.00	X 1 NO = 4.55 SQ.MT.
6	3.20	X 0.35	X 1 NO = 1.12 SQ.MT.
7	1.20	X 0.75	X 1 NO = 0.90 SQ.MT.
8	1.20	X 14.85	X 1 NO = 17.82 SQ.MT.
9	4.75	X 0.55	X 1 NO = 2.61 SQ.MT.
10	0.08	X 0.20	X 1 NO = 0.02 SQ.MT.
11	0.37	X 1.20	X 1 NO = 0.44 SQ.MT.
12	1.45	X 0.75	X 1 NO = 1.09 SQ.MT.
13	1.70	X 4.50	X 1 NO = 7.65 SQ.MT.
14	0.75	X 0.40	X 1 NO = 0.30 SQ.MT.
15	3.05	X 0.30	X 1 NO = 0.91 SQ.MT.
16	1.10	X 0.55	X 1 NO = 0.61 SQ.MT.
17	3.90	X 2.15	X 1 NO = 8.39 SQ.MT.
TOTAL DEDUCTION Y1			= 59.67 SQ.MT.
TOTAL BUILT UP AREA [X - Y1]			X1 = 253.74 SQ.MT.
BUILT UP AREA CALCULATION			
4TH FLOOR			
A1	0.45	X 5.45	X 1 NO = 2.46 SQ.MT.
TOTAL ADDITION X			= 257.41 SQ.MT.
TOTAL BUILT UP AREA [X]			X1 = 257.41 SQ.MT.
BUILT UP AREA CALCULATION			
5TH FLOOR			
A2	0.90	X 2.70	X 1 NO = 2.43 SQ.MT.
TOTAL ADDITION X			= 259.84 SQ.MT.
TOTAL BUILT UP AREA [X]			X1 = 259.84 SQ.MT.
BUILT UP AREA CALCULATION			
6TH FLOOR			
A3	1.10	X 2.70	X 1 NO = 2.97 SQ.MT.
TOTAL ADDITION X			= 262.81 SQ.MT.
TOTAL BUILT UP AREA [X]			X1 = 262.81 SQ.MT.

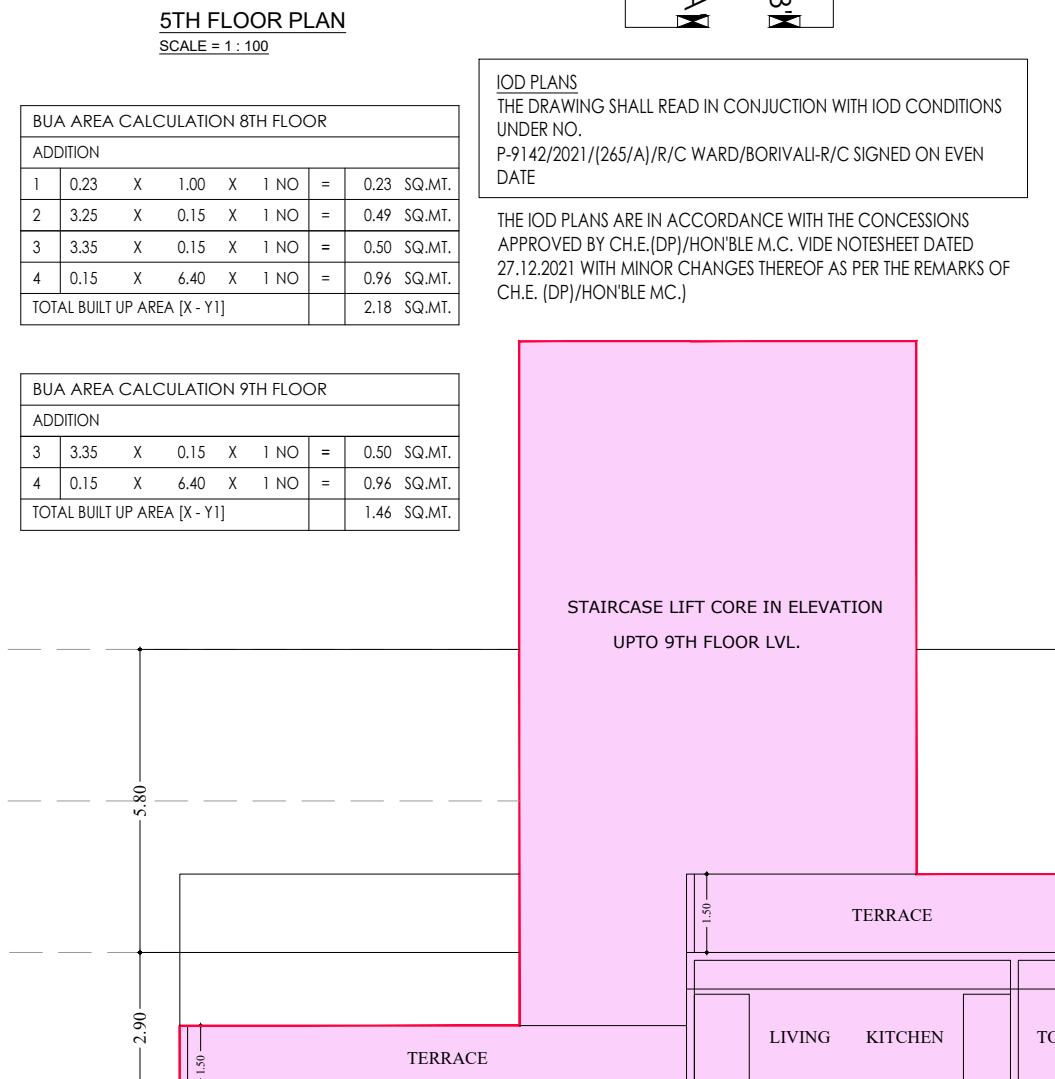





BUILT UP AREA CALCULATION			
2ND FLOOR			
1	15.65	X 18.60	X 1 NO = 291.09 SQ.MT.
TOTAL ADDITION X			= 291.09 SQ.MT.
DEDUCTIONS			
1	3.05	X 0.10	X 1 NO = 0.31 SQ.MT.
2	0.45	X 2.15	X 1 NO = 0.97 SQ.MT.
3	2.90	X 2.70	X 1 NO = 7.83 SQ.MT.
4	0.90	X 5.50	X 1 NO = 4.95 SQ.MT.
5	0.05	X 3.35	X 1 NO = 0.17 SQ.MT.
6	4.55	X 1.00	X 1 NO = 4.55 SQ.MT.
7	3.20	X 0.35	X 1 NO = 1.12 SQ.MT.
8	1.20	X 0.75	X 1 NO = 0.90 SQ.MT.
9	2.15	X 3.40	X 1 NO = 7.32 SQ.MT.
10	1.40	X 0.55	X 1 NO = 0.77 SQ.MT.
11	1.93	X 0.87	X 1 NO = 1.68 SQ.MT.
12	1.70	X 1.00	X 1 NO = 1.70 SQ.MT.
13	1.93	X 2.63	X 1 NO = 5.08 SQ.MT.
14	1.65	X 0.75	X 1 NO = 1.24 SQ.MT.
15	0.37	X 1.20	X 1 NO = 0.44 SQ.MT.
16	0.08	X 0.20	X 1 NO = 0.02 SQ.MT.
17	0.52	X 0.75	X 1 NO = 0.39 SQ.MT.
18	2.67	X 3.75	X 1 NO = 10.01 SQ.MT.
19	1.25	X 0.55	X 1 NO = 0.69 SQ.MT.
20	3.90	X 2.15	X 1 NO = 8.39 SQ.MT.
TOTAL DEDUCTION Y1			= 58.95 SQ.MT.
TOTAL BUILT UP AREA [X - Y1]			X1 = 232.14 SQ.MT.
BUILT UP AREA CALCULATION			
1ST FLOOR			
1	15.65	X 18.60	X 1 NO = 291.09 SQ.MT.
TOTAL ADDITION X			= 291.09 SQ.MT.
DEDUCTIONS			
1	3.05	X 0.10	X 1 NO = 0.31 SQ.MT.
2	1.25	X 0.55	X 1 NO = 0.69 SQ.MT.
3	1.92	X 5.50	X 1 NO = 10.56 SQ.MT.
4	2.00	X 0.71	X 1 NO = 1.42 SQ.MT.
5	0.75	X 1.87	X 1 NO = 1.40 SQ.MT.
6	0.08	X 0.20	X 1 NO = 0.02 SQ.MT.
7	0.37	X 1.20	X 1 NO = 0.44 SQ.MT.
8	1.65	X 0.75	X 1 NO = 1.24 SQ.MT.
9	2.68	X 2.63	X 1 NO = 7.05 SQ.MT.
10	1.70	X 1.00	X 1 NO = 1.70 SQ.MT.
11	1.93	X 0.87	X 1 NO = 1.68 SQ.MT.
12	3.35	X 0.55	X 1 NO = 1.85 SQ.MT.
13	2.15	X 3.50	X 1 NO = 7.53 SQ.MT.
14	1.20	X 0.75	X 1 NO = 0.90 SQ.MT.
15	3.20	X 0.35	X 1 NO = 1.12 SQ.MT.
16	4.55	X 1.00	X 1 NO = 4.55 SQ.MT.
17	0.05	X 3.35	X 1 NO = 0.17 SQ.MT.
18	2.90	X 5.27	X 1 NO = 15.28 SQ.MT.
19	0.85	X 2.70	X 1 NO = 2.29 SQ.MT.
20	2.05	X 2.93	X 1 NO = 6.01 SQ.MT.
21	0.45	X 2.15	X 1 NO = 0.97 SQ.MT.
22	3.90	X 2.15	X 1 NO = 8.39 SQ.MT.
TOTAL DEDUCTION Y1			= 74.70 SQ.MT.
TOTAL BUILT UP AREA [X - Y1]			X1 = 216.39 SQ.MT.

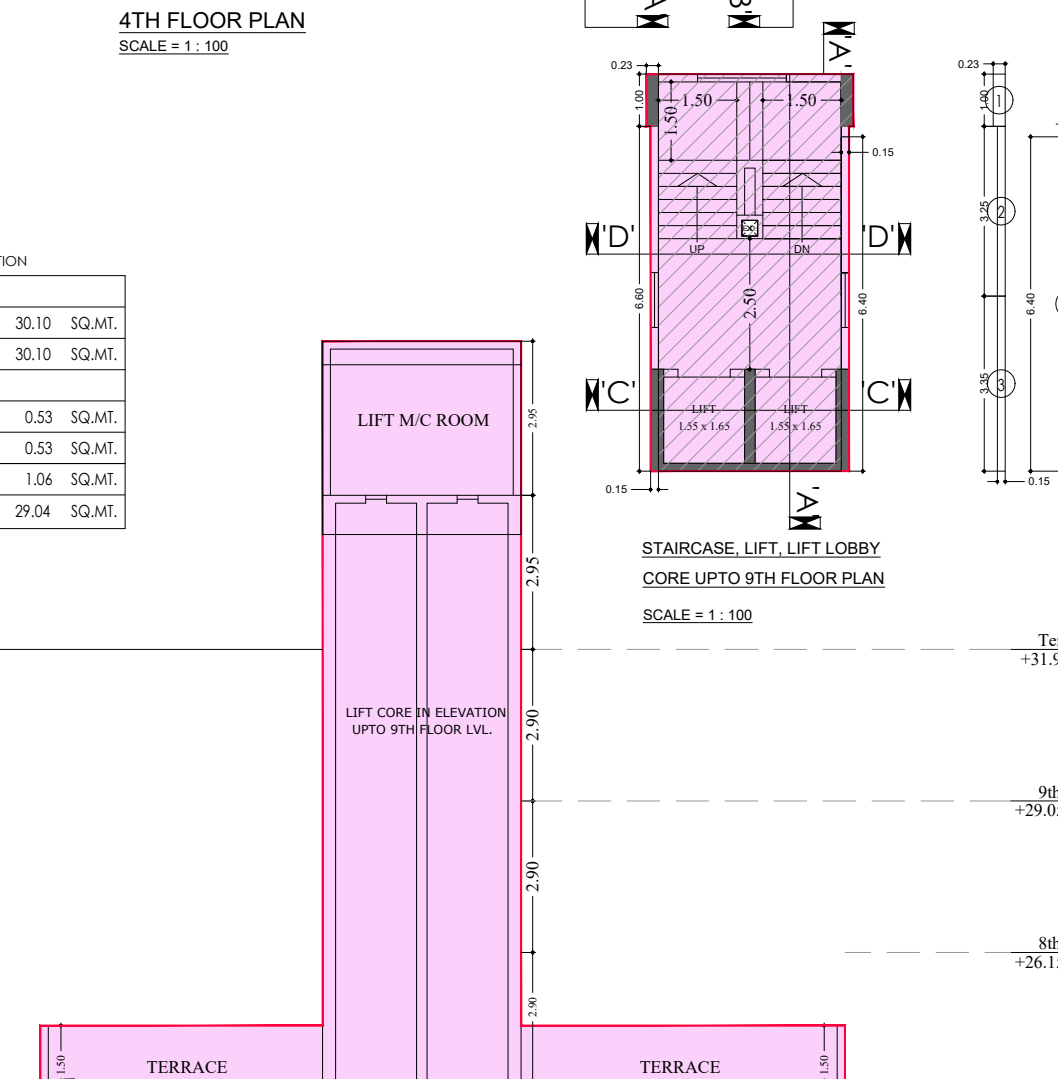

BUILT UP AREA CALCULATION			
1ST FLOOR			
1	15.65	X 18.60	X 1 NO = 291.09 SQ.MT.
TOTAL ADDITION X			= 291.09 SQ.MT.
DEDUCTIONS			
1	3.05	X 0.10	X 1 NO = 0.31 SQ.MT.
2	1.25	X 0.55	X 1 NO = 0.69 SQ.MT.
3	1.92	X 5.50	X 1 NO = 10.56 SQ.MT.
4	2.00	X 0.71	X 1 NO = 1.42 SQ.MT.
5	0.75	X 1.87	X 1 NO = 1.40 SQ.MT.
6	0.08	X 0.20	X 1 NO = 0.02 SQ.MT.
7	0.37	X 1.20	X 1 NO = 0.44 SQ.MT.
8	1.65	X 0.75	X 1 NO = 1.24 SQ.MT.
9	2.68	X 2.63	X 1 NO = 7.05 SQ.MT.
10	1.70	X 1.00	X 1 NO = 1.70 SQ.MT.
11	1.93	X 0.87	X 1 NO = 1.68 SQ.MT.
12	3.35	X 0.55	X 1 NO = 1.85 SQ.MT.
13	2.15	X 3.50	X 1 NO = 7.53 SQ.MT.
14	1.20	X 0.75	X 1 NO = 0.90 SQ.MT.
15	3.20	X 0.35	X 1 NO = 1.12 SQ.MT.
16	4.55	X 1.00	X 1 NO = 4.55 SQ.MT.
17	0.05	X 3.35	X 1 NO = 0.17 SQ.MT.
18	2.90	X 5.27	X 1 NO = 15.28 SQ.MT.
19	0.85	X 2.70	X 1 NO = 2.29 SQ.MT.
20	2.05	X 2.93	X 1 NO = 6.01 SQ.MT.
21	0.45	X 2.15	X 1 NO = 0.97 SQ.MT.
22	3.90	X 2.15	X 1 NO = 8.39 SQ.MT.
TOTAL DEDUCTION Y1			= 74.70 SQ.MT.
TOTAL BUILT UP AREA [X - Y1]			X1 = 216.39 SQ.MT.

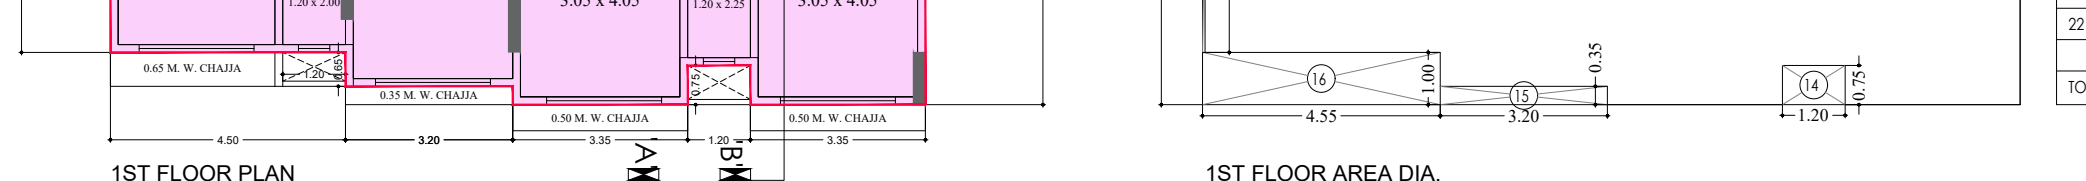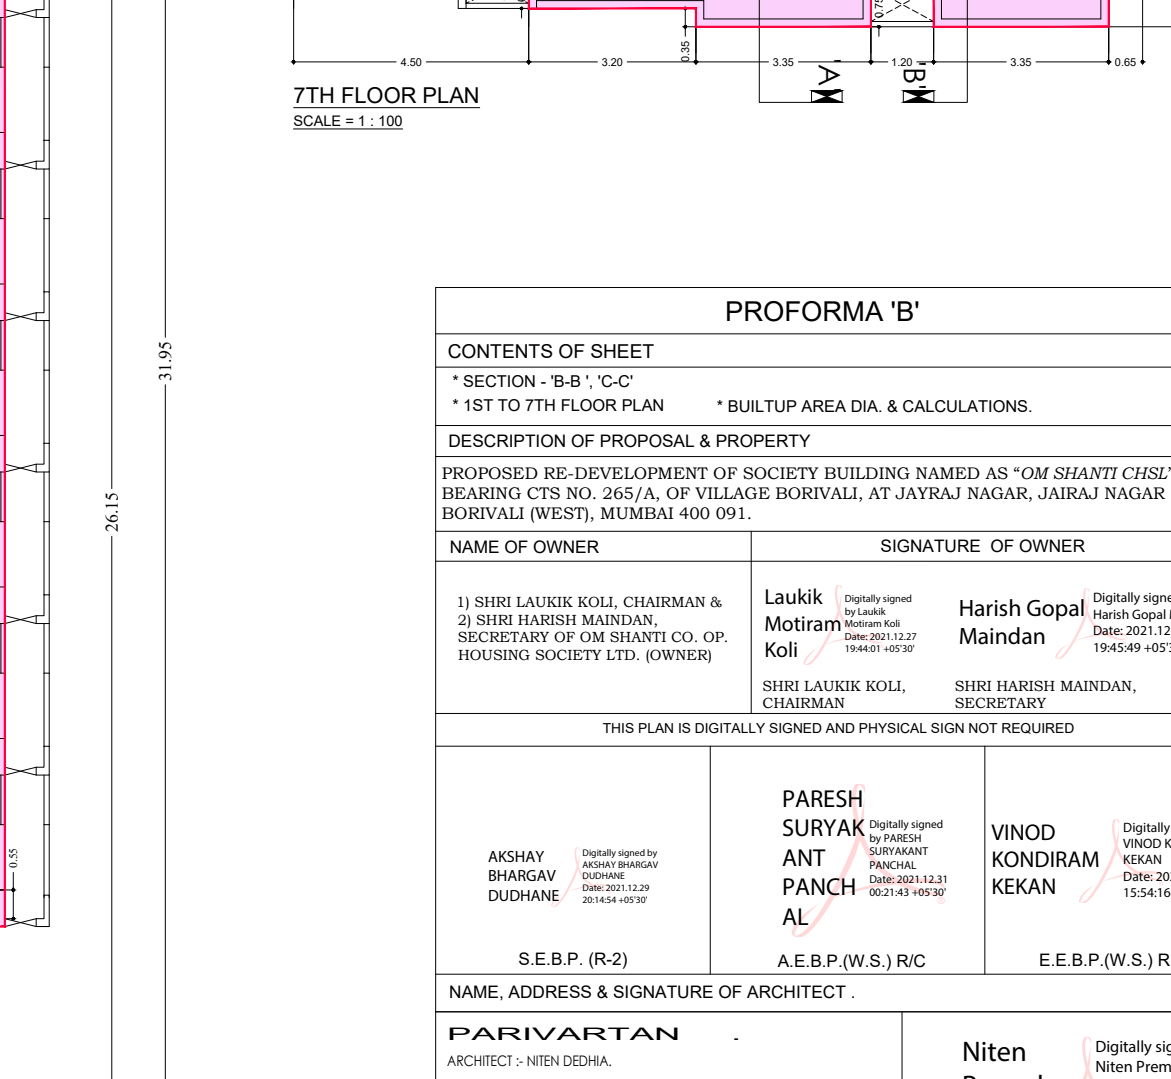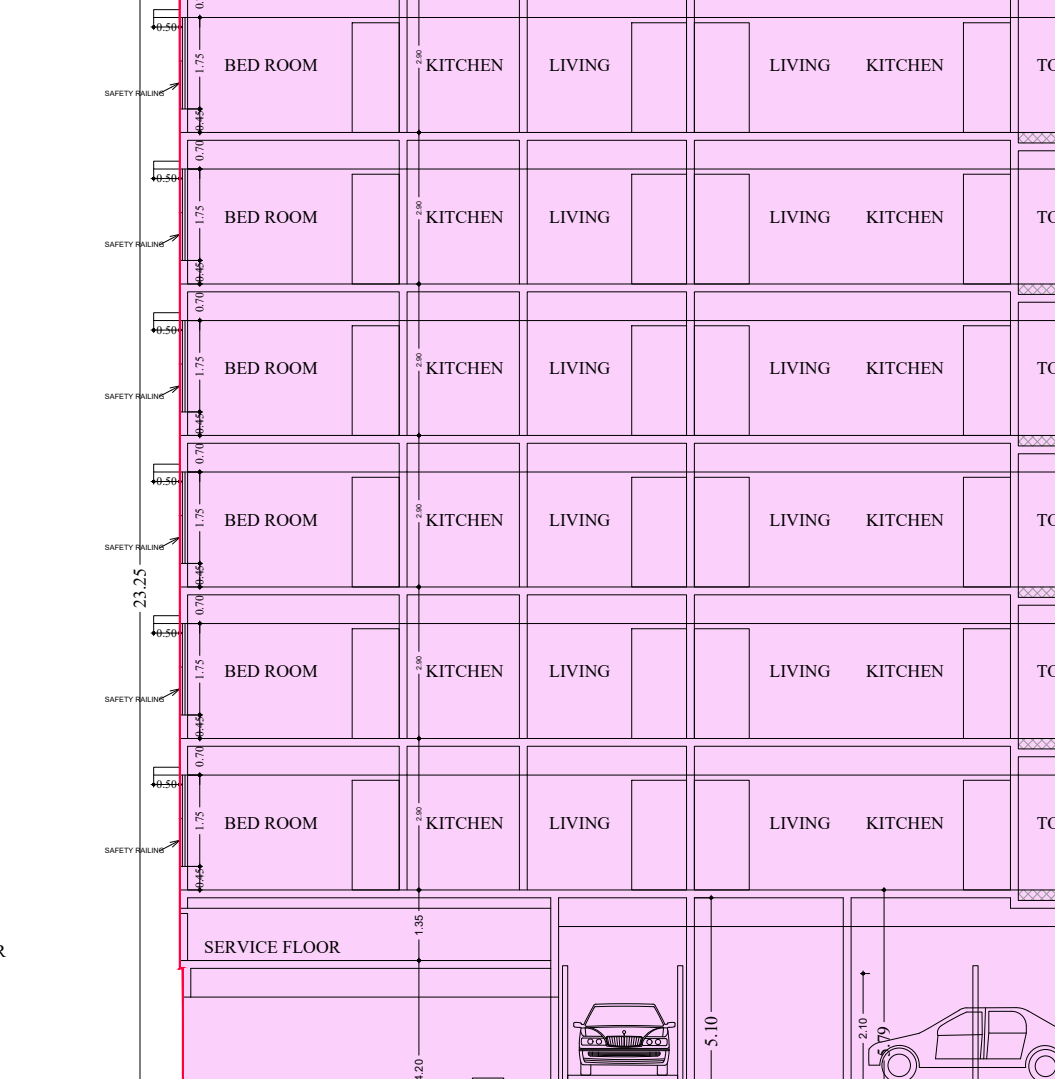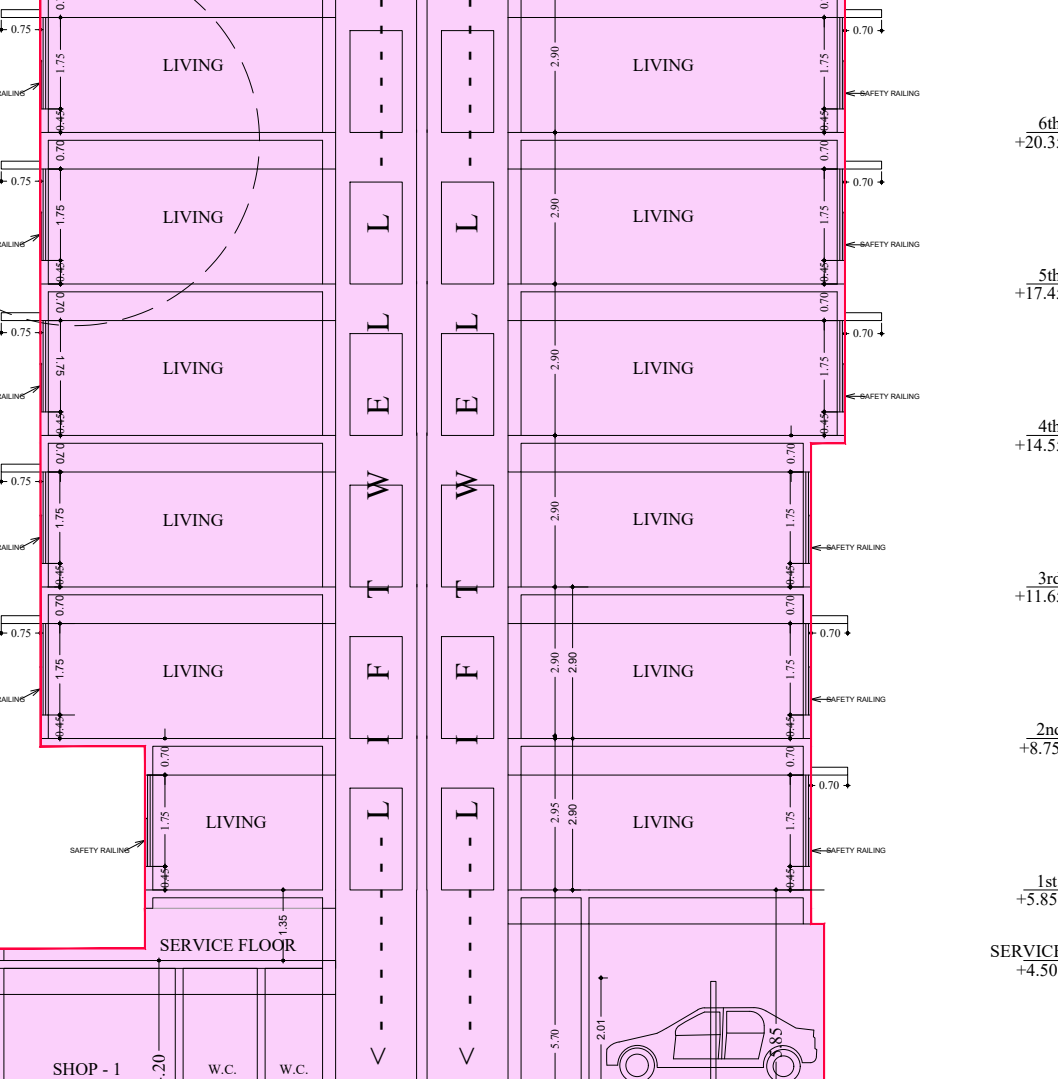


BUILT UP AREA CALCULATION			
1ST FLOOR			
1	15.65	X 18.60	X 1 NO = 291.09 SQ.MT.
TOTAL ADDITION X			= 291.09 SQ.MT.
DEDUCTIONS			
1	3.05	X 0.10	X 1 NO = 0.31 SQ.MT.
2	1.25	X 0.55	X 1 NO = 0.69 SQ.MT.
3	1.92	X 5.50	X 1 NO = 10.56 SQ.MT.
4	2.00	X 0.71	X 1 NO = 1.42 SQ.MT.
5	0.75	X 1.87	X 1 NO = 1.40 SQ.MT.
6	0.08	X 0.20	X 1 NO = 0.02 SQ.MT.
7	0.37	X 1.20	X 1 NO = 0.44 SQ.MT.
8	1.65	X 0.75	X 1 NO = 1.24 SQ.MT.
9	2.68	X 2.63	X 1 NO = 7.05 SQ.MT.
10	1.70	X 1.00	X 1 NO = 1.70 SQ.MT.
11	1.93	X 0.87	X 1 NO = 1.68 SQ.MT.
12	3.35	X 0.55	X 1 NO = 1.85 SQ.MT.
13	2.15	X 3.50	X 1 NO = 7.53 SQ.MT.
14	1.20	X 0.75	X 1 NO = 0.90 SQ.MT.
15	3.20	X 0.35	X 1 NO = 1.12 SQ.MT.
16	4.55	X 1.00	X 1 NO = 4.55 SQ.MT.
17	0.05	X 3.35	X 1 NO = 0.17 SQ.MT.
18	2.90	X 5.27	X 1 NO = 15.28 SQ.MT.
19	0.85	X 2.70	X 1 NO = 2.29 SQ.MT.
20	2.05	X 2.93	X 1 NO = 6.01 SQ.MT.
21	0.45	X 2.15	X 1 NO = 0.97 SQ.MT.
22	3.90	X 2.15	X 1 NO = 8.39 SQ.MT.
TOTAL DEDUCTION Y1			= 74.70 SQ.MT.
TOTAL BUILT UP AREA [X - Y1]			X1 = 216.39 SQ.MT.

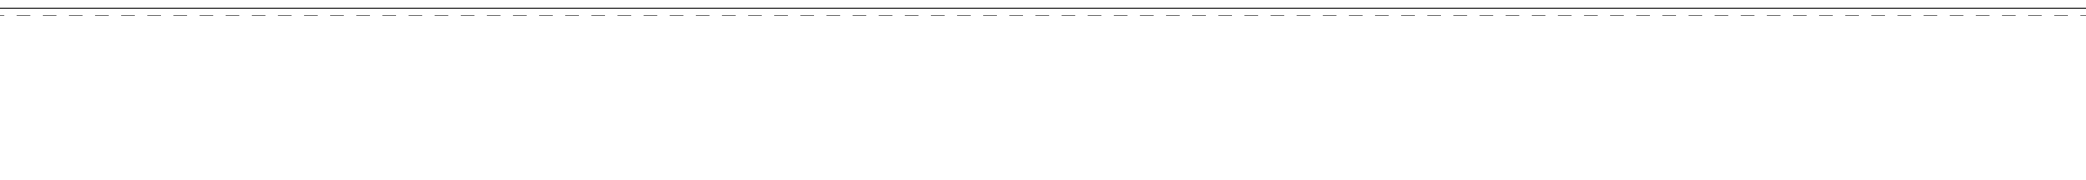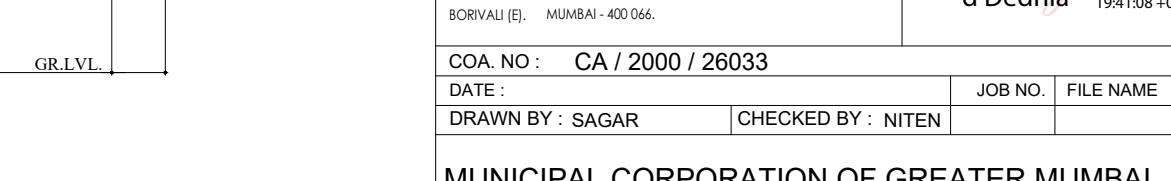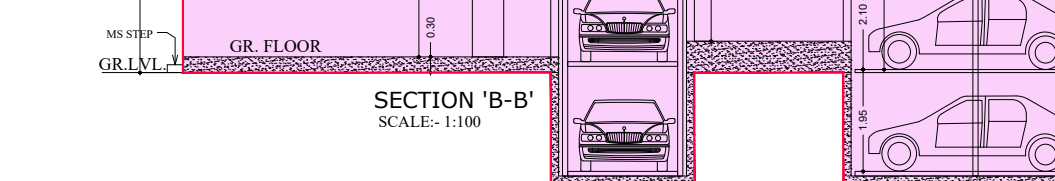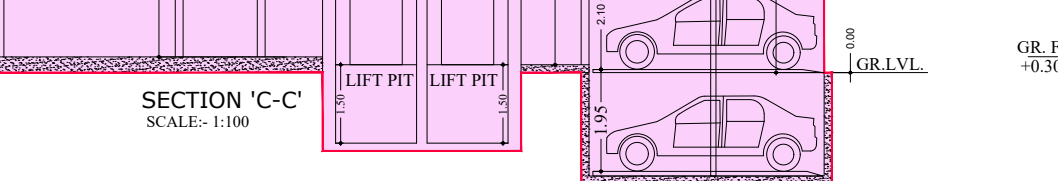


BUILT UP AREA CALCULATION			
1ST FLOOR			
1	15.65	X 18.60	X 1 NO = 291.09 SQ.MT.
TOTAL ADDITION X			= 291.09 SQ.MT.
DEDUCTIONS			
1	3.05	X 0.10	X 1 NO = 0.31 SQ.MT.
2	1.25	X 0.55	X 1 NO = 0.69 SQ.MT.
3	1.92	X 5.50	X 1 NO = 10.56 SQ.MT.
4	2.00	X 0.71	X 1 NO = 1.42 SQ.MT.
5	0.75	X 1.87	X 1 NO = 1.40 SQ.MT.
6	0.08	X 0.20	X 1 NO = 0.02 SQ.MT.
7	0.37	X 1.20	X 1 NO = 0.44 SQ.MT.
8	1.65	X 0.75	X 1 NO = 1.24 SQ.MT.
9	2.68	X 2.63	X 1 NO = 7.05 SQ.MT.
10	1.70	X 1.00	X 1 NO = 1.70 SQ.MT.
11	1.93	X 0.87	X 1 NO = 1.68 SQ.MT.
12	3.35	X 0.55	X 1 NO = 1.85 SQ.MT.
13	2.15	X 3.50	X 1 NO = 7.53 SQ.MT.
14	1.20	X 0.75	X 1 NO = 0.90 SQ.MT.
15	3.20	X 0.35	X 1 NO = 1.12 SQ.MT.
16	4.55	X 1.00	X 1 NO = 4.55 SQ.MT.
17	0.05	X 3.35	X 1 NO = 0.17 SQ.MT.
18	2.90	X 5.27	X 1 NO = 15.28 SQ.MT.
19	0.85	X 2.70	X 1 NO = 2.29 SQ.MT.
20	2.05	X 2.93	X 1 NO = 6.01 SQ.MT.
21	0.45	X 2.15	X 1 NO = 0.97 SQ.MT.
22	0.30	X 0.30	X 1 NO = 0.09 SQ.MT.
23	0.30	X 0.30	X 1 NO = 0.09 SQ.MT.
CARPET AREA FOR PARKING PURPOSE ONLY

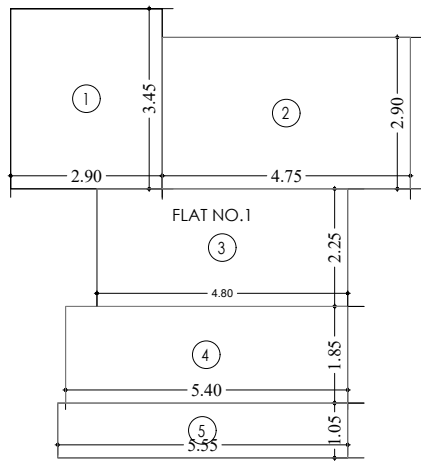


RERA CALC. OF FLAT NO.1
3RD TO 7TH FLOOR SCALE 1:100

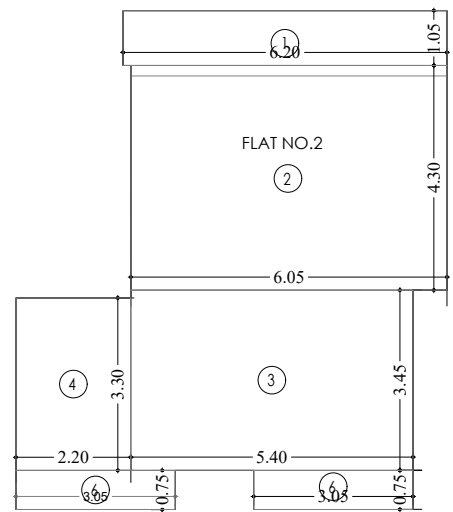


RERA CALC. OF FLAT NO.2
4TH TO 6TH FLOOR SCALE 1:100

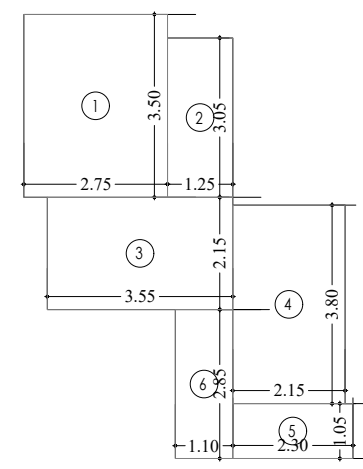


RERA CALC. OF FLAT NO.4
2ND FLOOR SCALE 1:100

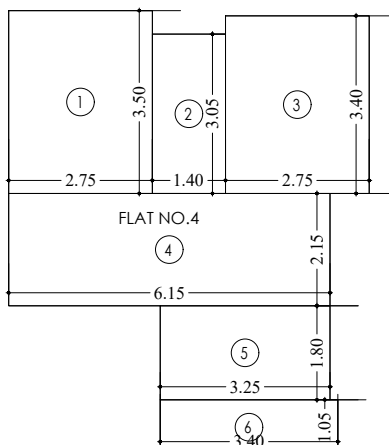


RERA CALC. OF FLAT NO.4
3RD TO 4TH FLOOR SCALE 1:100

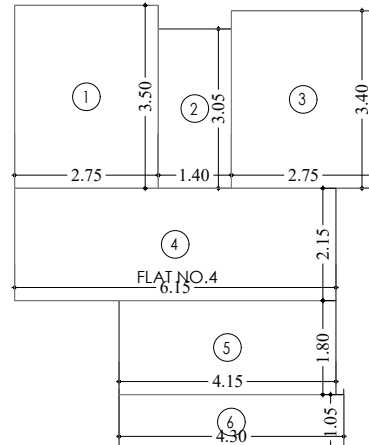

RERA CALC. OF FLAT NO.4
5TH FLOOR SCALE 1:100

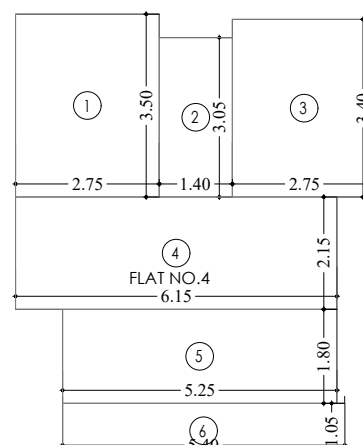


RERA CALC. OF FLAT NO.4
6TH FLOOR SCALE 1:100

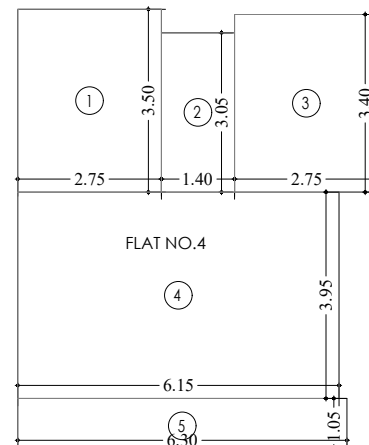

RERA CALC. OF FLAT NO.4
7TH FLOOR SCALE 1:100

RERA CARPET AREA CALCULATION									
FLAT NO.1 3RD TO 7TH FLOOR									
1	2.90	X	3.45	X	1 NO	=	10.01	SQ.MT.	
2	4.75	X	2.90	X	1 NO	=	13.78	SQ.MT.	
3	4.80	X	2.25	X	1 NO	=	10.80	SQ.MT.	
4	5.40	X	1.85	X	1 NO	=	9.99	SQ.MT.	
5	5.55	X	1.05	X	1 NO	=	5.83	SQ.MT.	
TOTAL ADDITION						=	50.41	SQ.MT.	

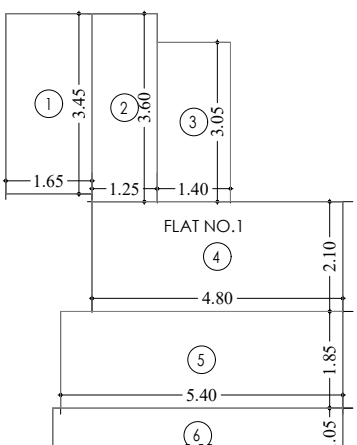


RERA CALC. OF FLAT NO.1
1ST & 2ND FLOOR SCALE 1:100

RERA CARPET AREA CALCULATION

FLAT NO.1 1ST & 2ND FLOOR									
1	1.65	X	3.45	X	1 NO	=	5.69	SQ.MT.	
2	1.25	X	3.60	X	1 NO	=	4.50	SQ.MT.	
3	1.40	X	3.05	X	1 NO	=	4.27	SQ.MT.	
4	4.80	X	2.10	X	1 NO	=	10.08	SQ.MT.	
5	5.40	X	1.85	X	1 NO	=	9.99	SQ.MT.	
6	5.55	X	1.05	X	1 NO	=	5.83	SQ.MT.	
TOTAL ADDITION						=	40.36	SQ.MT.	X

RERA CARPET AREA CALCULATION

FLAT NO. 2 4TH TO 6TH FLOOR								
1	6.20	X	1.05	X	1 NO	=	6.51	SQ.MT.
2	6.05	X	4.30	X	1 NO	=	26.02	SQ.MT.
3	5.40	X	3.45	X	1 NO	=	18.63	SQ.MT.
4	2.20	X	3.30	X	1 NO	=	7.26	SQ.MT.
5	3.05	X	0.75	X	2 NOS	=	4.58	SQ.MT.
TOTAL ADDITION						=	63.00	SQ.MT.

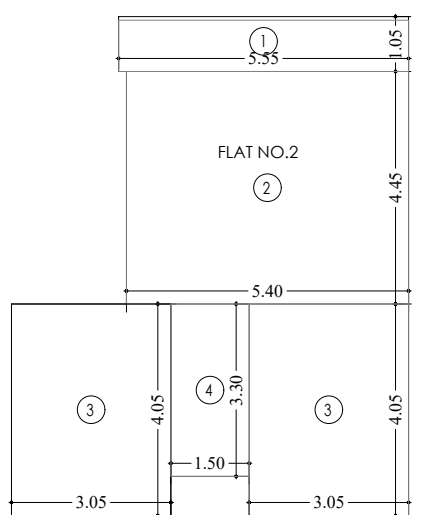


RERA CALC. OF FLAT NO.2
1ST TO 3RD FLOOR SCALE 1:100

RERA CARPET AREA CALCULATION

FLAT NO. 2 1ST TO 3RD FLOOR								
1	5.55	X	1.05	X	1 NO	=	5.83	SQ.MT.
2	5.40	X	4.45	X	1 NO	=	24.03	SQ.MT.
3	3.05	X	4.05	X	2 NOS	=	24.71	SQ.MT.
4	1.50	X	3.30	X	1 NO	=	4.95	SQ.MT.
TOTAL ADDITION						=	59.52	SQ.MT.

RERA CARPET AREA CALCULATION

FLAT NO.4 2ND FLOOR								
1	2.75	X	3.50	X	1 NO	=	9.63	SQ.MT.
2	1.25	X	3.05	X	1 NO	=	3.81	SQ.MT.
3	3.55	X	2.15	X	1 NO	=	7.63	SQ.MT.
4	2.15	X	3.80	X	1 NO	=	8.17	SQ.MT.
5	2.30	X	1.05	X	1 NO	=	2.42	SQ.MT.
6	1.10	X	2.85	X	1 NO	=	3.14	SQ.MT.
TOTAL ADDITION						=	34.80	SQ.MT.

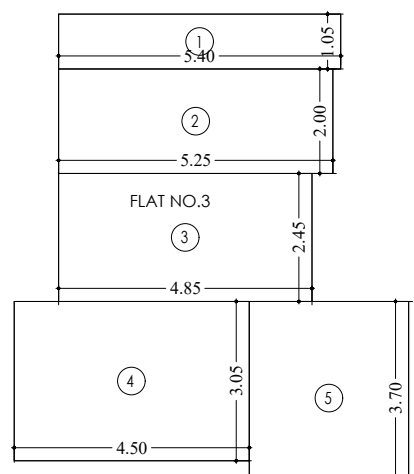

RERA CALC. OF FLAT NO.3
2ND TO 6TH FLOOR SCALE 1:100

RERA CARPET AREA CALCULATION									
FLAT NO.3 2ND TO 6TH FLOOR									
1	5.40	X	1.05	X	1 NO	=	5.67	SQ.MT.	
2	5.25	X	2.00	X	1 NO	=	10.50	SQ.MT.	
3	4.85	X	2.45	X	1 NO	=	11.88	SQ.MT.	
4	4.50	X	3.05	X	1 NO	=	13.73	SQ.MT.	
5	3.05	X	3.70	X	1 NO	=	11.29	SQ.MT.	
TOTAL ADDITION							=	53.07	SQ.MT. X

RERA CARPET AREA CALCULATION									
FLAT NO.4 3RD & 4TH FLOOR									
1	2.75	X	3.50	X	1 NO	=	9.63	SQ.MT.	
2	1.40	X	3.05	X	1 NO	=	4.27	SQ.MT.	
3	2.75	X	3.40	X	1 NO	=	9.35	SQ.MT.	
4	6.15	X	2.15	X	1 NO	=	13.22	SQ.MT.	
5	3.25	X	1.80	X	1 NO	=	5.85	SQ.MT.	
6	3.40	X	1.05	X	1 NO	=	3.57	SQ.MT.	


RERA CARPET AREA CALCULATION

FLAT NO.4 5TH FLOOR								
1	2.75	X	3.50	X	1 NO	=	9.63	SQ.MT.
2	1.40	X	3.05	X	1 NO	=	4.27	SQ.MT.
3	2.75	X	3.40	X	1 NO	=	9.35	SQ.MT.
4	6.15	X	2.15	X	1 NO	=	13.22	SQ.MT.
5	4.15	X	1.80	X	1 NO	=	7.47	SQ.MT.
6	4.30	X	1.05	X	1 NO	=	4.52	SQ.MT.
TOTAL ADDITION						=	48.46	SQ.MT.

RERA CARPET AREA CALCULATION

FLAT NO.4 6TH FLOOR								
1	2.75	X	3.50	X	1 NO	=	9.63	SQ.MT.
2	1.40	X	3.05	X	1 NO	=	4.27	SQ.MT.
3	2.75	X	3.40	X	1 NO	=	9.35	SQ.MT.
4	6.15	X	2.15	X	1 NO	=	13.22	SQ.MT.
5	5.25	X	1.80	X	1 NO	=	9.45	SQ.MT.
6	5.40	X	1.05	X	1 NO	=	5.67	SQ.MT.
TOTAL ADDITION						=	51.59	SQ.MT.


RERA CARPET AREA CALCULATION									
FLAT NO.4 7TH FLOOR									
1	2.75	X	3.50	X	1 NO	=	9.63	SQ.MT.	
2	1.40	X	3.05	X	1 NO	=	4.27	SQ.MT.	
3	2.75	X	3.40	X	1 NO	=	9.35	SQ.MT.	
4	6.15	X	3.95	X	1 NO	=	24.29	SQ.MT.	
5	6.30	X	1.05	X	1 NO	=	6.62	SQ.MT.	
TOTAL ADDITION						=	54.16	SQ.MT.	

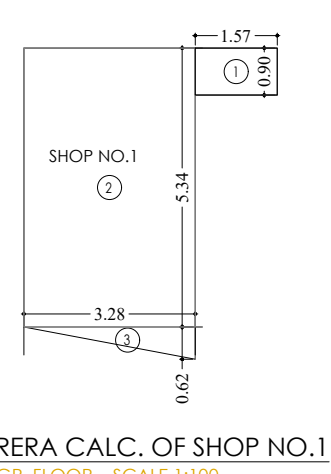

RERA CALC. OF SHOP NO.1
GR. FLOOR SCALE 1:100

RERA CARPET AREA CALCULATION									
SHOP NO. 02									
1	1.10	X	1.05	X	1 NO	=	1.16	SQ.MT.	
2	2.67	X	4.93	X	1 NO	=	13.16	SQ.MT.	
3	1.45	X	4.68	X	1 NO	=	6.79	SQ.MT.	
4	1/2	X	4.12	X	0.78	X	1.61	SQ.MT.	
TOTAL ADDITION						=	22.72	SQ.MT.	

RERA CARPET AREA CALCULATION										
SHOP NO. 01										
1	1.57	X	0.90	X	1 NO	=	1.41	SQ.MT.		
2	3.28	X	5.34	X	1 NO	=	17.52	SQ.MT.		
3	1/2	X	3.28	X	0.62	X	1 NO	=	1.02	SQ.MT.
TOTAL ADDITION							=	19.95	SQ.MT.	

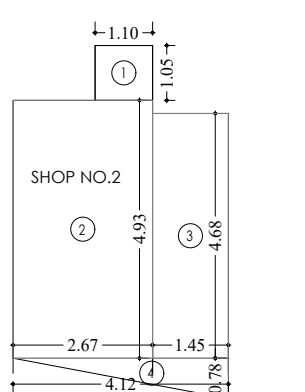


RERA CALC. OF SHOP NO.2
GR. FLOOR SCALE 1:100

RERA CARPET AREA CALCULATION


SHOP NO. 04									
	4.10	X	1.50	X	1 NO	=	6.15	SQ.MT.	
	3.32	X	5.40	X	1 NO	=	17.95	SQ.MT.	
	1/2	X	3.32	X	0.63	X	1.06	SQ.MT.	
TOTAL ADDITION						=	25.13	SQ.MT.	

RERA CARPET AREA CALCULATION



SHOP NO. 03								
	1/2	X	4.13	X	0.78	X	1 NO	= 1.61 SQ.MT.
	1.15	X	1.80	X	1 NO		= 2.07 SQ.MT.	
	3.35	X	5.49	X	1 NO		= 18.39 SQ.MT.	
	0.78	X	4.44	X	1 NO		= 3.46 SQ.MT.	
TOTAL ADDITION								= 25.53 SQ.MT.

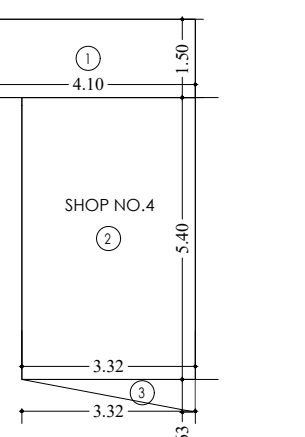

RERA CALC. OF SHOP NO.4
GR. FLOOR SCALE 1:100

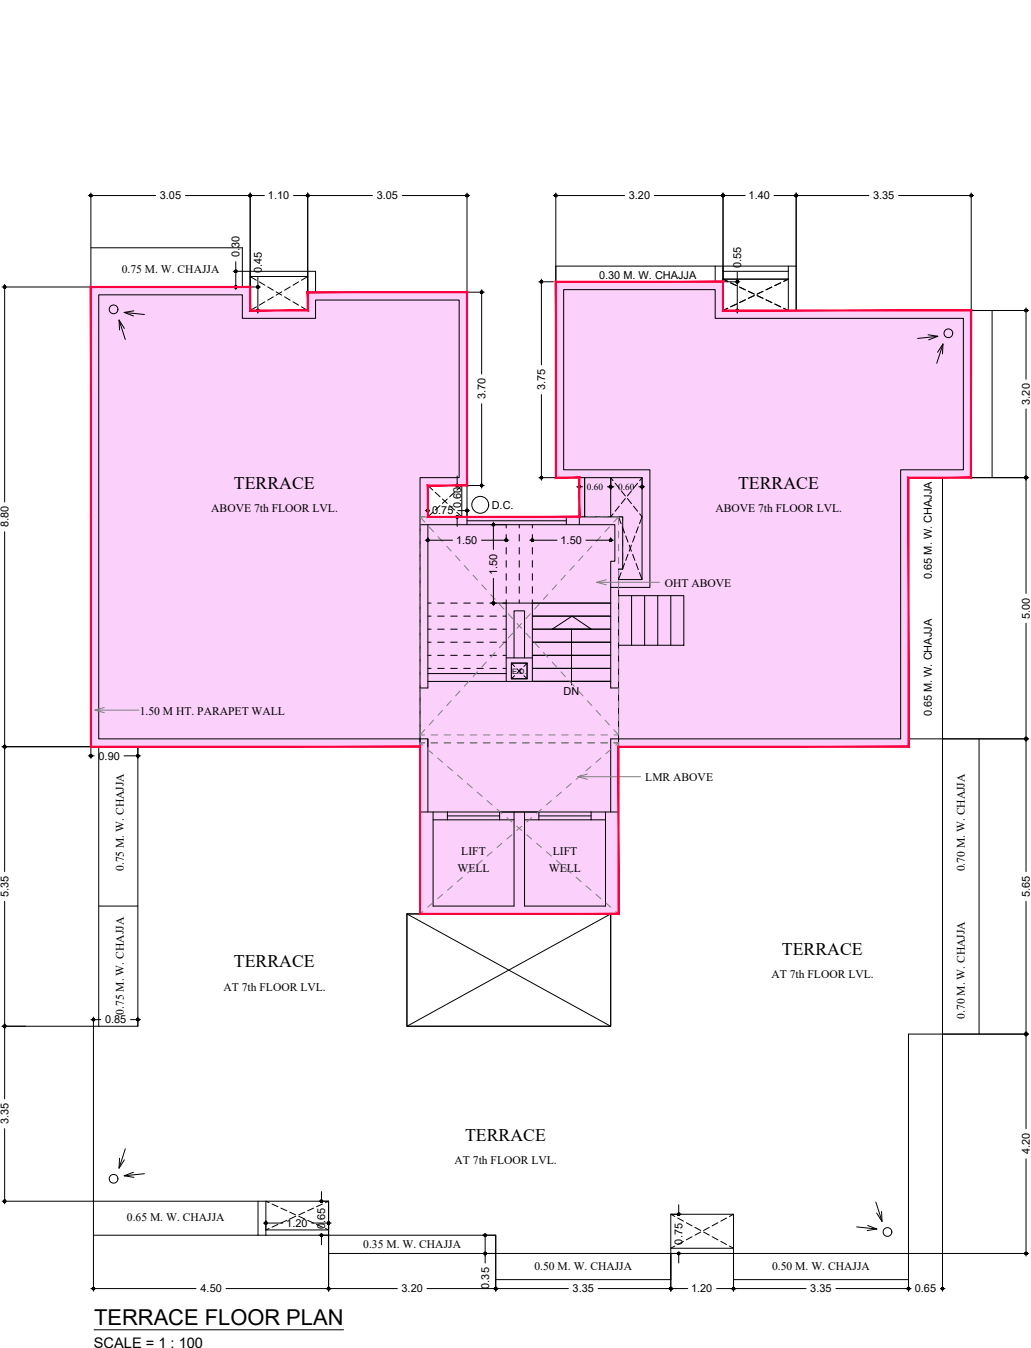

BUILT UP AREA CALCULATION								
7TH FLOOR								
1	16.85	X	12.10	X	1 NO	=	203.89	SQ.MT.
TOTAL ADDITION						=	203.89	SQ.MT.
DEDUCTIONS								
1	6.75	X	3.20	X	1 NO	=	21.60	SQ.MT.
2	6.30	X	3.20	X	1 NO	=	20.16	SQ.MT.
3	1.20	X	5.15	X	1 NO	=	6.18	SQ.MT.
4	4.75	X	0.55	X	1 NO	=	2.61	SQ.MT.
5	0.45	X	0.20	X	1 NO	=	0.09	SQ.MT.
6	0.37	X	1.00	X	1 NO	=	0.37	SQ.MT.
7	3.35	X	0.75	X	1 NO	=	2.51	SQ.MT.
8	0.75	X	0.60	X	1 NO	=	0.45	SQ.MT.
9	1.70	X	3.75	X	1 NO	=	6.38	SQ.MT.
10	3.05	X	0.20	X	1 NO	=	0.61	SQ.MT.
11	1.10	X	0.55	X	1 NO	=	0.61	SQ.MT.
12	3.05	X	0.10	X	1 NO	=	0.31	SQ.MT.
TOTAL DEDUCTION						=	61.88	SQ.MT.
TOTAL BUILT UP AREA (X - Y)						=	142.01	SQ.MT.

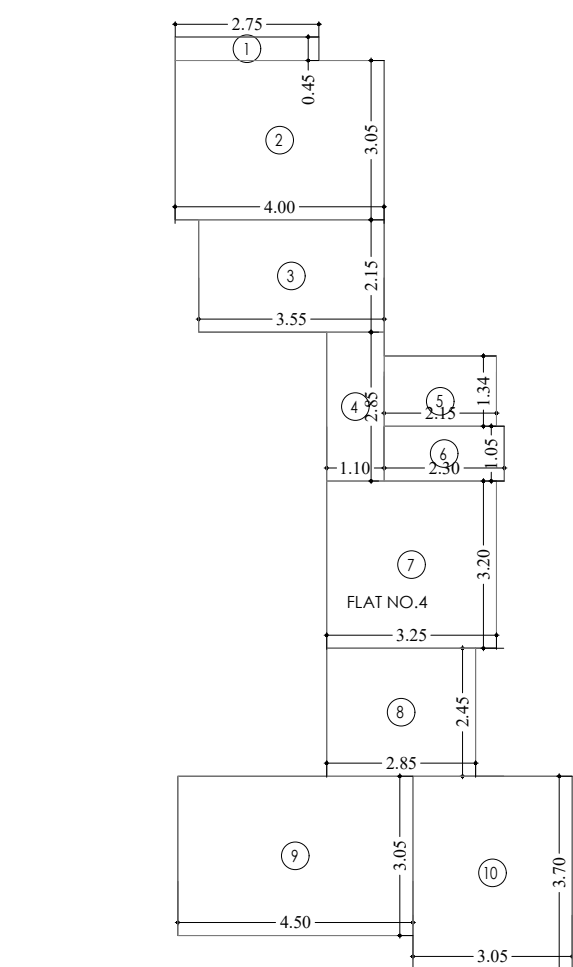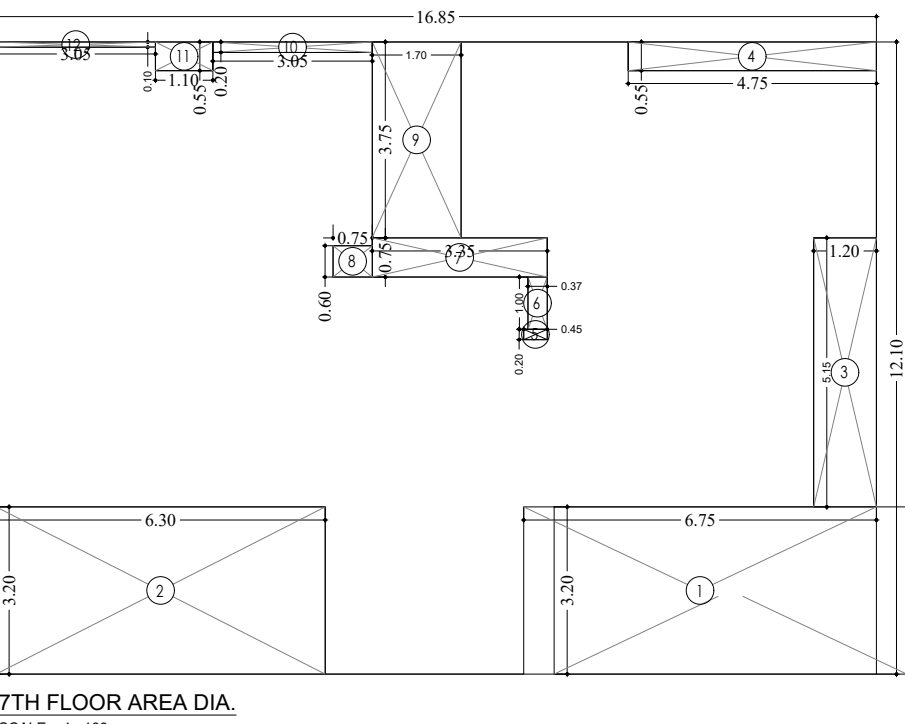

RERA CALC. OF FLAT NO.4
1ST FLOOR SCALE 1:100

RERA CARPET AREA CALCULATION

FLAT NO.4 1ST FLOOR								
1	2.75	X	0.45	X	1 NO	=	1.24	SQ.MT.
2	4.00	X	3.05	X	1 NO	=	12.20	SQ.MT.
3	3.55	X	2.15	X	1 NO	=	7.63	SQ.MT.
4	1.10	X	2.85	X	1 NO	=	3.14	SQ.MT.
5	2.15	X	1.34	X	1 NO	=	2.88	SQ.MT.
6	2.30	X	1.05	X	1 NO	=	2.42	SQ.MT.
7	3.25	X	3.20	X	1 NO	=	10.40	SQ.MT.
8	2.85	X	2.45	X	1 NO	=	6.98	SQ.MT.
9	4.50	X	3.05	X	1 NO	=	13.73	SQ.MT.
10	3.05	X	3.70	X	1 NO	=	11.29	SQ.MT.
TOTAL ADDITION						=	71.91	SQ.MT.

