



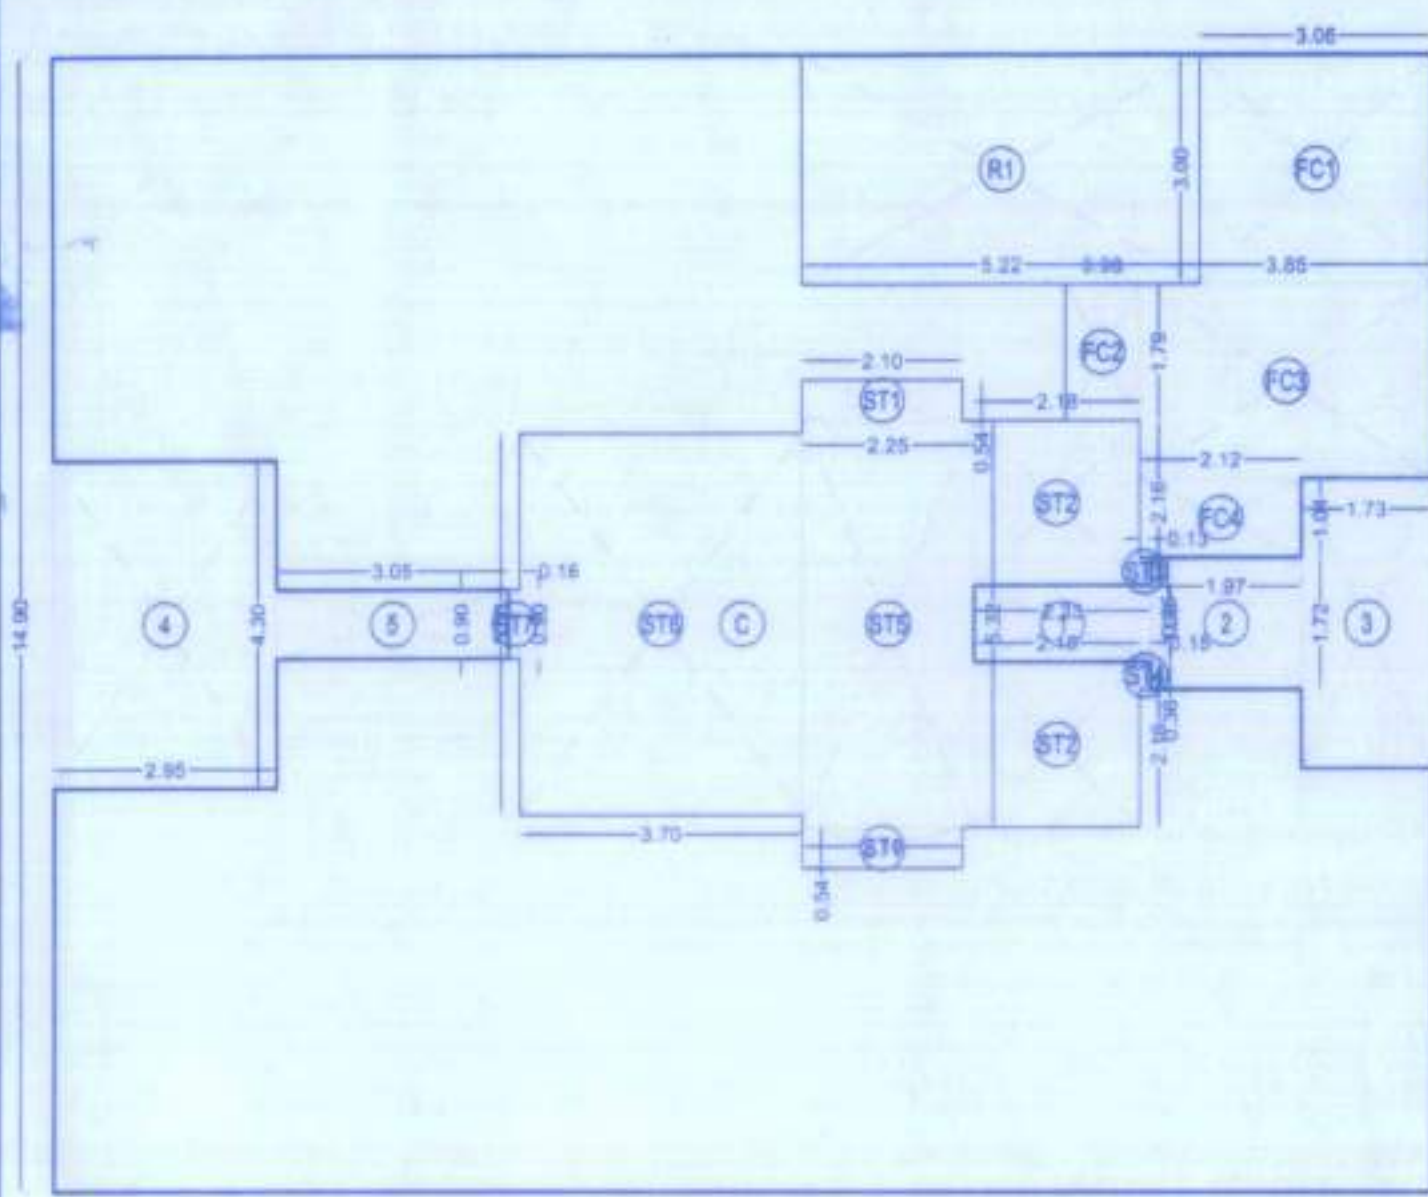

15TH REFUGE FLOOR PLAN (B WING)

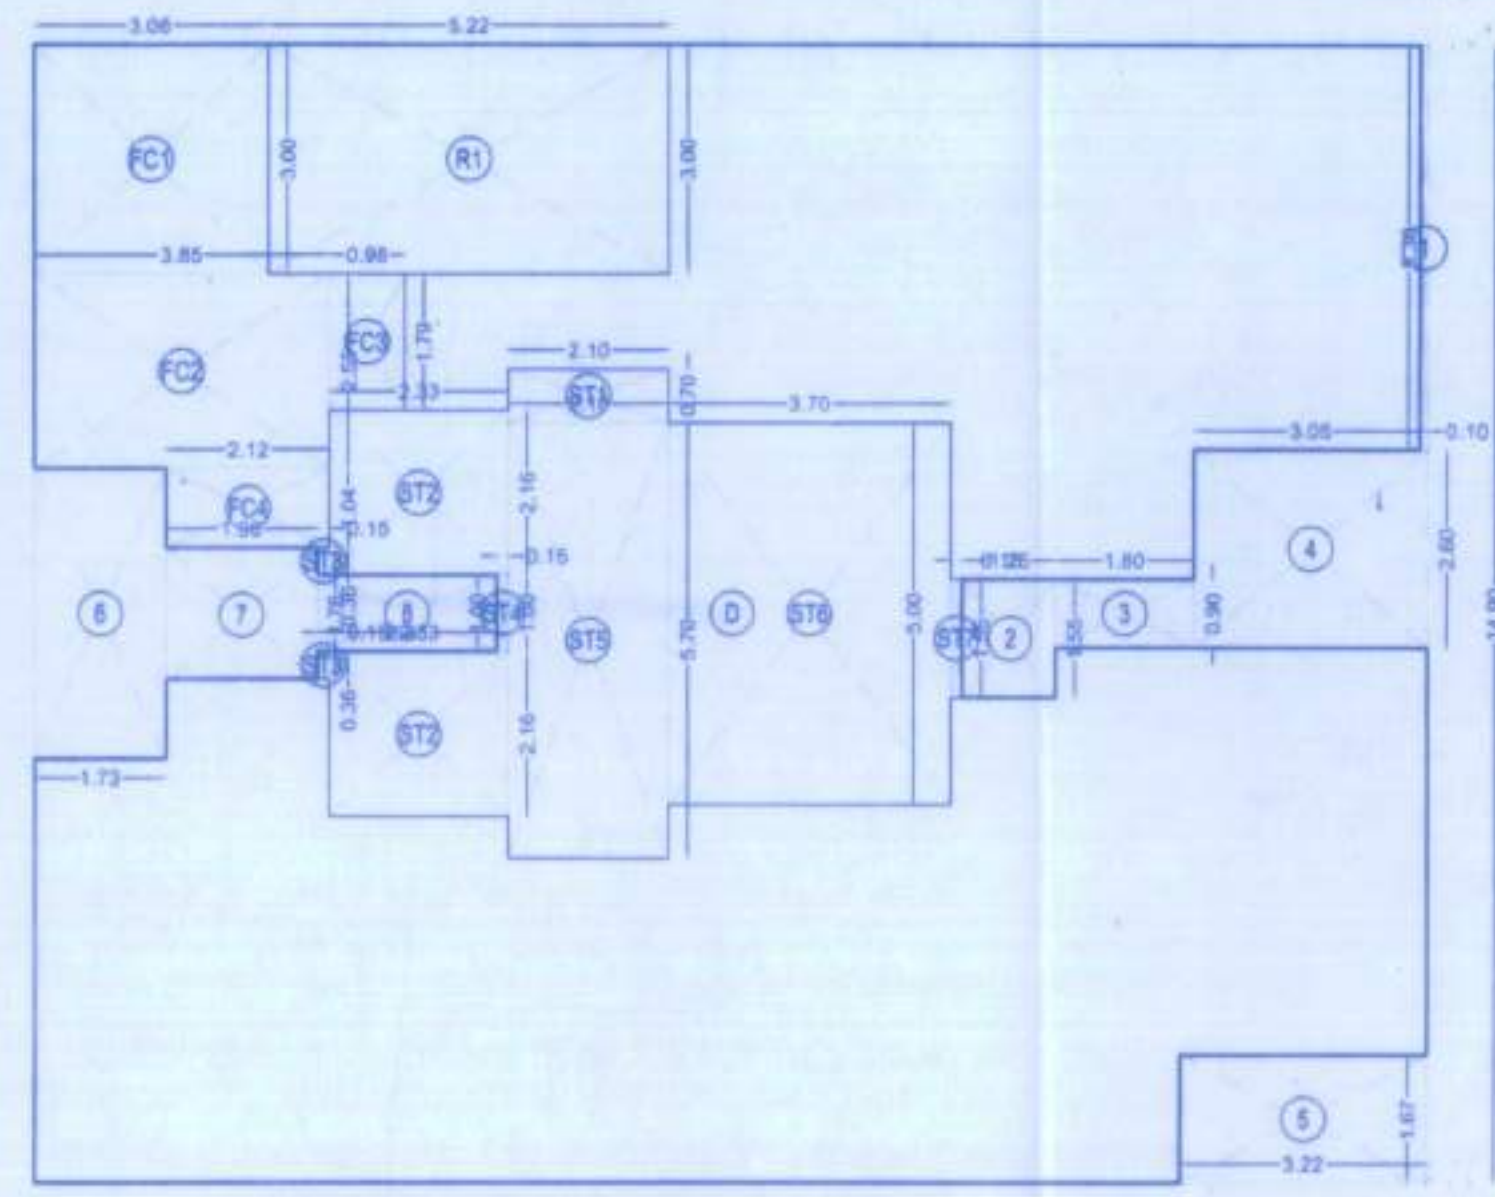

15TH REFUGE FLOOR PLAN (A WING)

15TH FLOOR (B WING) BUILT UP AREA CALCULATION				
C	18.125	X	14.800	X 1 NO
				= 270.08 SQ.MT.
	TOTAL ADDITION			= 270.08 SQ.MT. X
DEDUCTIONS				
1	2.330	X	1.000	X 1 NO
				= 2.33 SQ.MT.
2	1.970	X	1.720	X 1 NO
				= 3.39 SQ.MT.
3	1.725	X	3.800	X 1 NO
				= 6.55 SQ.MT.
4	2.850	X	4.300	X 1 NO
				= 12.35 SQ.MT.
5	3.080	X	0.900	X 1 NO
				= 2.75 SQ.MT.
	TOTAL DEDUCTION			= 27.71 SQ.MT. Y
REFUGE AREA CALCULATION				
R1	5.220	X	3.000	X 1 NO
				= 15.66 SQ.MT.
	TOTAL REFUGE AREA			= 15.66 SQ.MT. Y2
	TOTAL BUILT UP AREA (X- (Y1+Y2))			= 226.89 SQ.MT. X1
STAIRCASE AREA CALCULATION				
ST1	2.100	X	0.540	X 2 NOS
				= 2.27 SQ.MT.
ST2	2.180	X	2.180	X 2 NOS
				= 9.42 SQ.MT.
ST3	0.125	X	0.360	X 1 NO
				= 0.05 SQ.MT.
ST4	0.150	X	0.360	X 1 NO
				= 0.05 SQ.MT.
ST5	2.200	X	5.320	X 1 NO
				= 11.97 SQ.MT.
ST6	3.700	X	5.000	X 1 NO
				= 18.50 SQ.MT.
ST7	0.150	X	0.900	X 1 NO
				= 0.14 SQ.MT.
	TOTAL STAIRCASE AREA PER FL. (15TH FLOOR (B WING))			= 42.40 SQ.MT. Y3
FITNESS CENTER AREA CALCULATION				
FC1	3.06	X	3.000	X 1 NO
				= 9.18 SQ.MT.
FC2	0.980	X	1.750	X 1 NO
				= 1.75 SQ.MT.
FC3	3.845	X	2.550	X 1 NO
				= 9.82 SQ.MT.
FC4	2.120	X	1.040	X 1 NO
				= 2.20 SQ.MT.
	TOTAL FITNESS CENTER AREA PER FL. (15TH FLOOR (B WING))			= 22.95 SQ.MT. Y4
	NET BUILT UP AREA (X1 - (Y3+Y4))			= 181.34 SQ.MT.

8TH FLOOR BUILT UP AREA CALCULATION				
B	36.35	X	15.30	X 1 NO
				= 556.16 SQ.MT.
	TOTAL ADDITION			= 556.16 SQ.MT. X
DEDUCTIONS				
1	9.55	X	0.40	X 1 NO
				= 3.82 SQ.MT.
2	8.35	X	0.40	X 1 NO
				= 3.34 SQ.MT.
3	0.10	X	5.70	X 1 NO
				= 0.57 SQ.MT.
4	3.05	X	1.70	X 1 NO
				= 5.18 SQ.MT.
5	1.25	X	1.55	X 1 NO
				= 1.94 SQ.MT.
6	4.85	X	0.90	X 1 NO
				= 4.37 SQ.MT.
7	3.22	X	1.67	X 1 NO
				= 5.38 SQ.MT.
8	2.95	X	4.30	X 1 NO
				= 12.69 SQ.MT.
9	3.05	X	0.90	X 1 NO
				= 2.75 SQ.MT.
10	3.45	X	1.04	X 1 NO
				= 3.59 SQ.MT.
11	7.39	X	0.36	X 1 NO
				= 2.66 SQ.MT.
12	12.05	X	1.00	X 1 NO
				= 12.05 SQ.MT.
	TOTAL DEDUCTION			= 57.54 SQ.MT. Y1
REFUGE AREA CALCULATION				
R1	0.15	X	0.40	X 1 NO
				= 0.06 SQ.MT.
R2	16.70	X	3.55	X 1 NO
				= 59.28 SQ.MT.
R3	3.28	X	3.85	X 1 NO
				= 12.63 SQ.MT.
R4	0.22	X	0.40	X 1 NO
				= 0.09 SQ.MT.
R5	12.35	X	1.64	X 1 NO
				= 20.25 SQ.MT.
R6	7.89	X	2.16	X 1 NO
				= 16.61 SQ.MT.
	TOTAL REFUGE AREA			= 108.93 SQ.MT. Y2
	TOTAL BUILT UP AREA (X - (Y1+Y2))			= 389.70 SQ.MT. X1
STAIRCASE AREA CALCULATION				
ST1	2.10	X	0.54	X 4 NOS
				= 4.54 SQ.MT.
ST2	0.15	X	0.90	X 1 NO
				= 0.14 SQ.MT.
ST3	3.70	X	5.00	X 2 NOS
				= 37.00 SQ.MT.
ST4	2.25	X	5.32	X 2 NOS
				= 23.94 SQ.MT.
ST5	2.18	X	2.16	X 4 NOS
				= 18.84 SQ.MT.
ST6	0.15	X	0.36	X 2 NOS
				= 0.11 SQ.MT.
ST7	0.15	X	1.55	X 1 NO
				= 0.23 SQ.MT.
	TOTAL STAIRCASE AREA PER FL. (8TH FLOOR)			= 84.80 SQ.MT. Y3
	NET BUILT UP AREA (X1 - Y3)			= 304.90 SQ.MT.

1ST TO 7TH , 9TH TO 14TH & 16TH FLOOR							
A	36.35	X	14.90	X 1 NO	=	541.62	SQ.MT.
TOTAL ADDITION					=	541.62	SQ.MT. X
DEDUCTIONS							
1	0.10	X	5.30	X 1 NO	=	0.53	SQ.MT.
2	3.05	X	1.70	X 1 NO	=	5.18	SQ.MT.
3	1.25	X	1.55	X 1 NO	=	1.94	SQ.MT.
4	4.85	X	0.90	X 1 NO	=	4.37	SQ.MT.
5	3.22	X	1.67	X 1 NO	=	5.38	SQ.MT.
6	2.95	X	4.30	X 1 NO	=	12.69	SQ.MT.
7	3.05	X	0.90	X 1 NO	=	2.75	SQ.MT.
8	3.45	X	1.04	X 2 NOS	=	7.18	SQ.MT.
9	7.39	X	1.72	X 1 NO	=	12.71	SQ.MT.
10	2.33	X	1.00	X 2 NOS	=	4.66	SQ.MT.
TOTAL DEDUCTION					=	57.39	SQ.MT. Y1
TOTAL BUILT UP AREA (X - Y1)					=	484.23	SQ.MT. X1
STAIRCASE AREA CALCULATION							
ST1	2.10	X	0.54	X 4 NOS	=	4.54	SQ.MT.
ST2	0.15	X	0.90	X 1 NO	=	0.14	SQ.MT.
ST3	3.70	X	5.00	X 2 NOS	=	37.00	SQ.MT.
ST4	2.25	X	5.32	X 2 NOS	=	23.94	SQ.MT.
ST5	2.18	X	2.16	X 4 NOS	=	18.84	SQ.MT.
ST6	0.15	X	0.36	X 4 NOS	=	0.22	SQ.MT.
ST7	0.15	X	1.55	X 1 NO	=	0.23	SQ.MT.
TOTAL STAIRCASE AREA PER FL.					=	84.91	SQ.MT. Y2
NET BUILT UP AREA (X1 - Y2)					=	399.32	SQ.MT.

15TH FLOOR(A WING) BUILT UP AREA CALCULATION					
D	18.23	X	14.90	X 1 NO	= 271.63 SQ.MT.
TOTAL ADDITION					= 271.63 SQ.MT. X
DEDUCTIONS					
1	0.10	X	5.30	X 1 NO	= 0.53 SQ.MT.
2	1.25	X	1.55	X 1 NO	= 1.94 SQ.MT.
3	1.80	X	0.90	X 1 NO	= 1.62 SQ.MT.
4	3.05	X	2.80	X 1 NO	= 7.93 SQ.MT.
5	3.22	X	1.87	X 1 NO	= 5.38 SQ.MT.
6	1.73	X	3.80	X 1 NO	= 6.57 SQ.MT.
7	1.95	X	1.76	X 1 NO	= 3.43 SQ.MT.
8	2.33	X	1.00	X 1 NO	= 2.33 SQ.MT.
TOTAL DEDUCTION					= 29.73 SQ.MT. Y1
REFUGE AREA CALCULATION					
R1	5.22	X	3.00	X 1 NO	= 15.66 SQ.MT.
TOTAL REFUGE AREA					= 15.66 SQ.MT. Y2
TOTAL BUILT UP AREA (X - (Y1+Y2)					= 226.24 SQ.MT. X1
STAIRCASE AREA CALCULATION					
ST1	2.10	X	0.70	X 1 NO	= 1.47 SQ.MT.
ST2	2.33	X	2.16	X 2 NOS	= 10.07 SQ.MT.
ST3	0.15	X	0.36	X 2 NOS	= 0.11 SQ.MT.
ST4	0.15	X	1.00	X 1 NO	= 0.15 SQ.MT.
ST5	2.10	X	5.70	X 1 NO	= 11.97 SQ.MT.
ST6	3.70	X	5.00	X 1 NO	= 18.50 SQ.MT.
ST7	0.15	X	1.55	X 1 NO	= 0.23 SQ.MT.
TOTAL STAIRCASE AREA PER FL. (15 TH FLOOR)					= 42.50 SQ.MT. Y3
FITNESS CENTER AREA CALCULATION					
FC1	3.06	X	3.00	X 1 NO	= 9.18 SQ.MT.
FC2	3.85	X	2.55	X 1 NO	= 9.82 SQ.MT.
FC3	0.98	X	1.75	X 1 NO	= 1.75 SQ.MT.
FC4	2.12	X	1.04	X 1 NO	= 2.20 SQ.MT.
TOTAL FITNESS CENTER AREA PER FL. (15TH FLOOR)					= 22.95 SQ.MT. Y4
NET BUILT UP AREA (X1 - (Y3+Y4))					= 180.79 SQ.MT.

BUILT UP AREA CALCULATION (16TH FLOOR B-WING)				
C	18.125	X	14.800	X 1 NO
				= 270.08 SQ.MT.
	TOTAL ADDITION			= 270.08 SQ.MT. X
DEDUCTIONS				
1	2.330	X	1.000	X 1 NO
				= 2.33 SQ.MT.
2	1.970	X	1.720	X 1 NO
				= 3.39 SQ.MT.
3	1.725	X	3.800	X 1 NO
				= 6.55 SQ.MT.
4	2.850	X	4.300	X 1 NO
				= 12.35 SQ.MT.
5	3.080	X	0.900	X 1 NO
				= 2.75 SQ.MT.
	TOTAL DEDUCTION			= 27.71 SQ.MT. Y1
TOTAL BUILT UP AREA (X-Y1)				= 242.35 SQ.MT. X1
STAIRCASE AREA CALCULATION				
ST1	2.100	X	0.540	X 2 NOS
				= 2.27 SQ.MT.
ST2	2.180	X	2.180	X 2 NOS
				= 9.42 SQ.MT.
ST3	0.125	X	0.360	X 1 NO
				= 0.05 SQ.MT.
ST4	0.150	X	0.360	X 1 NO
				= 0.05 SQ.MT.
ST5	2.200	X	5.320	X 1 NO
				= 11.97 SQ.MT.
ST6	3.700	X	5.000	X 1 NO
				= 18.50 SQ.MT.
ST7	0.150	X	0.900	X 1 NO
				= 0.14 SQ.MT.
TOTAL STAIRCASE AREA PER FL. (16TH FLOOR B-WING)				= 42.40 SQ.MT. Y2
NET BUILT UP AREA (X1-Y2)				= 199.95 SQ.MT.

BUILT UP AREA CALCULATION 16TH FLOOR (A WING)					
D	18.23	X	14.90	X 1 NO	= 271.63 SQ.MT.
TOTAL ADDITION					= 271.63 SQ.MT. X
DEDUCTIONS					
1	0.10	X	5.30	X 1 NO	= 0.53 SQ.MT.
2	1.25	X	1.55	X 1 NO	= 1.94 SQ.MT.
3	1.80	X	0.90	X 1 NO	= 1.62 SQ.MT.
4	3.05	X	2.80	X 1 NO	= 7.83 SQ.MT.
5	3.22	X	1.67	X 1 NO	= 5.38 SQ.MT.
6	1.73	X	3.80	X 1 NO	= 6.57 SQ.MT.
7	1.95	X	1.76	X 1 NO	= 3.43 SQ.MT.
8	2.33	X	1.00	X 1 NO	= 2.33 SQ.MT.
TOTAL DEDUCTION					= 29.73 SQ.MT. Y1
TOTAL BUILT UP AREA (X - Y1)					= 241.90 SQ.MT. X1
STAIRCASE AREA CALCULATION					
S71	2.10	X	0.70	X 1 NO	= 1.47 SQ.MT.
S72	2.33	X	2.16	X 2 NO'S	= 10.07 SQ.MT.
S73	0.55	X	0.38	X 2 NO'S	= 0.11 SQ.MT.
S74	0.15	X	1.00	X 1 NO	= 0.15 SQ.MT.
S75	2.10	X	5.70	X 1 NO	= 11.97 SQ.MT.
S76	3.70	X	5.00	X 1 NO	= 18.50 SQ.MT.
S77	0.15	X	1.56	X 1 NO	= 0.23 SQ.MT.
TOTAL STAIRCASE AREA PER FL (16TH FLOOR A-WING)					= 42.90 SQ.MT. Y2
NET BUILT UP AREA					= 199.00 SQ.MT.