




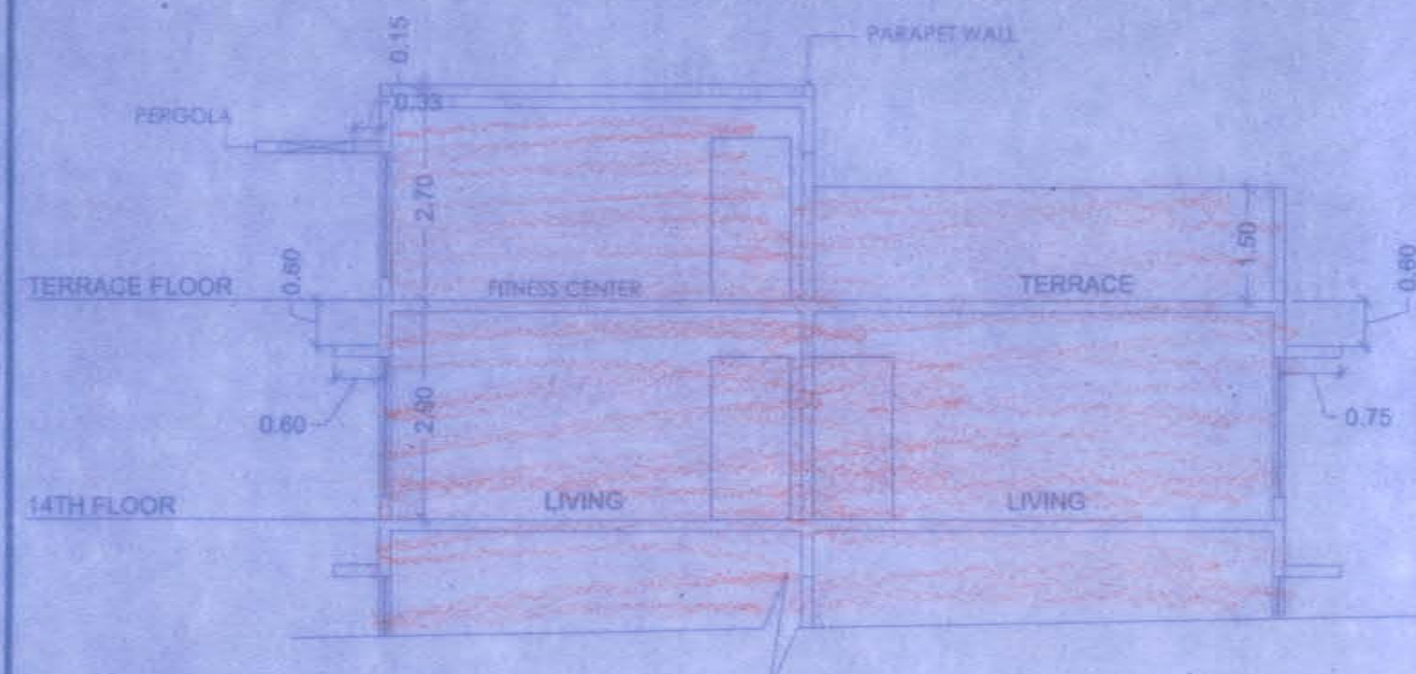


SECTION - C C
SCALE: 1:100

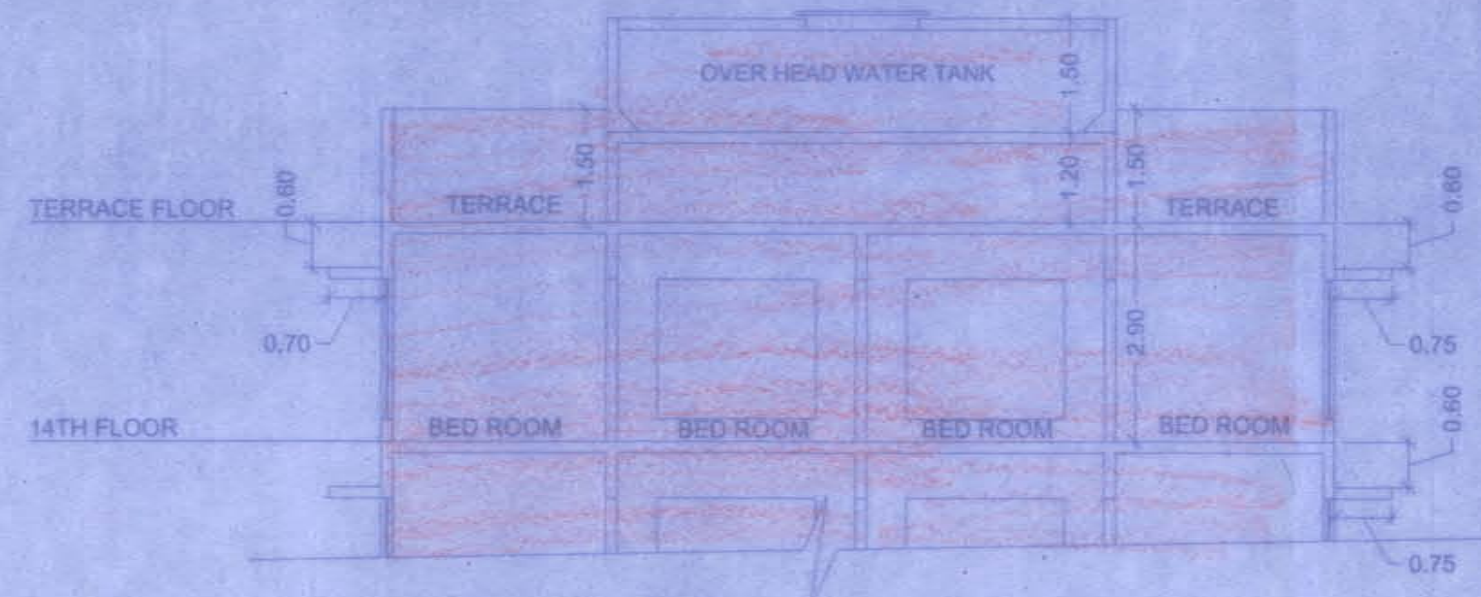


SECTION - D D
SCALE: 1:100

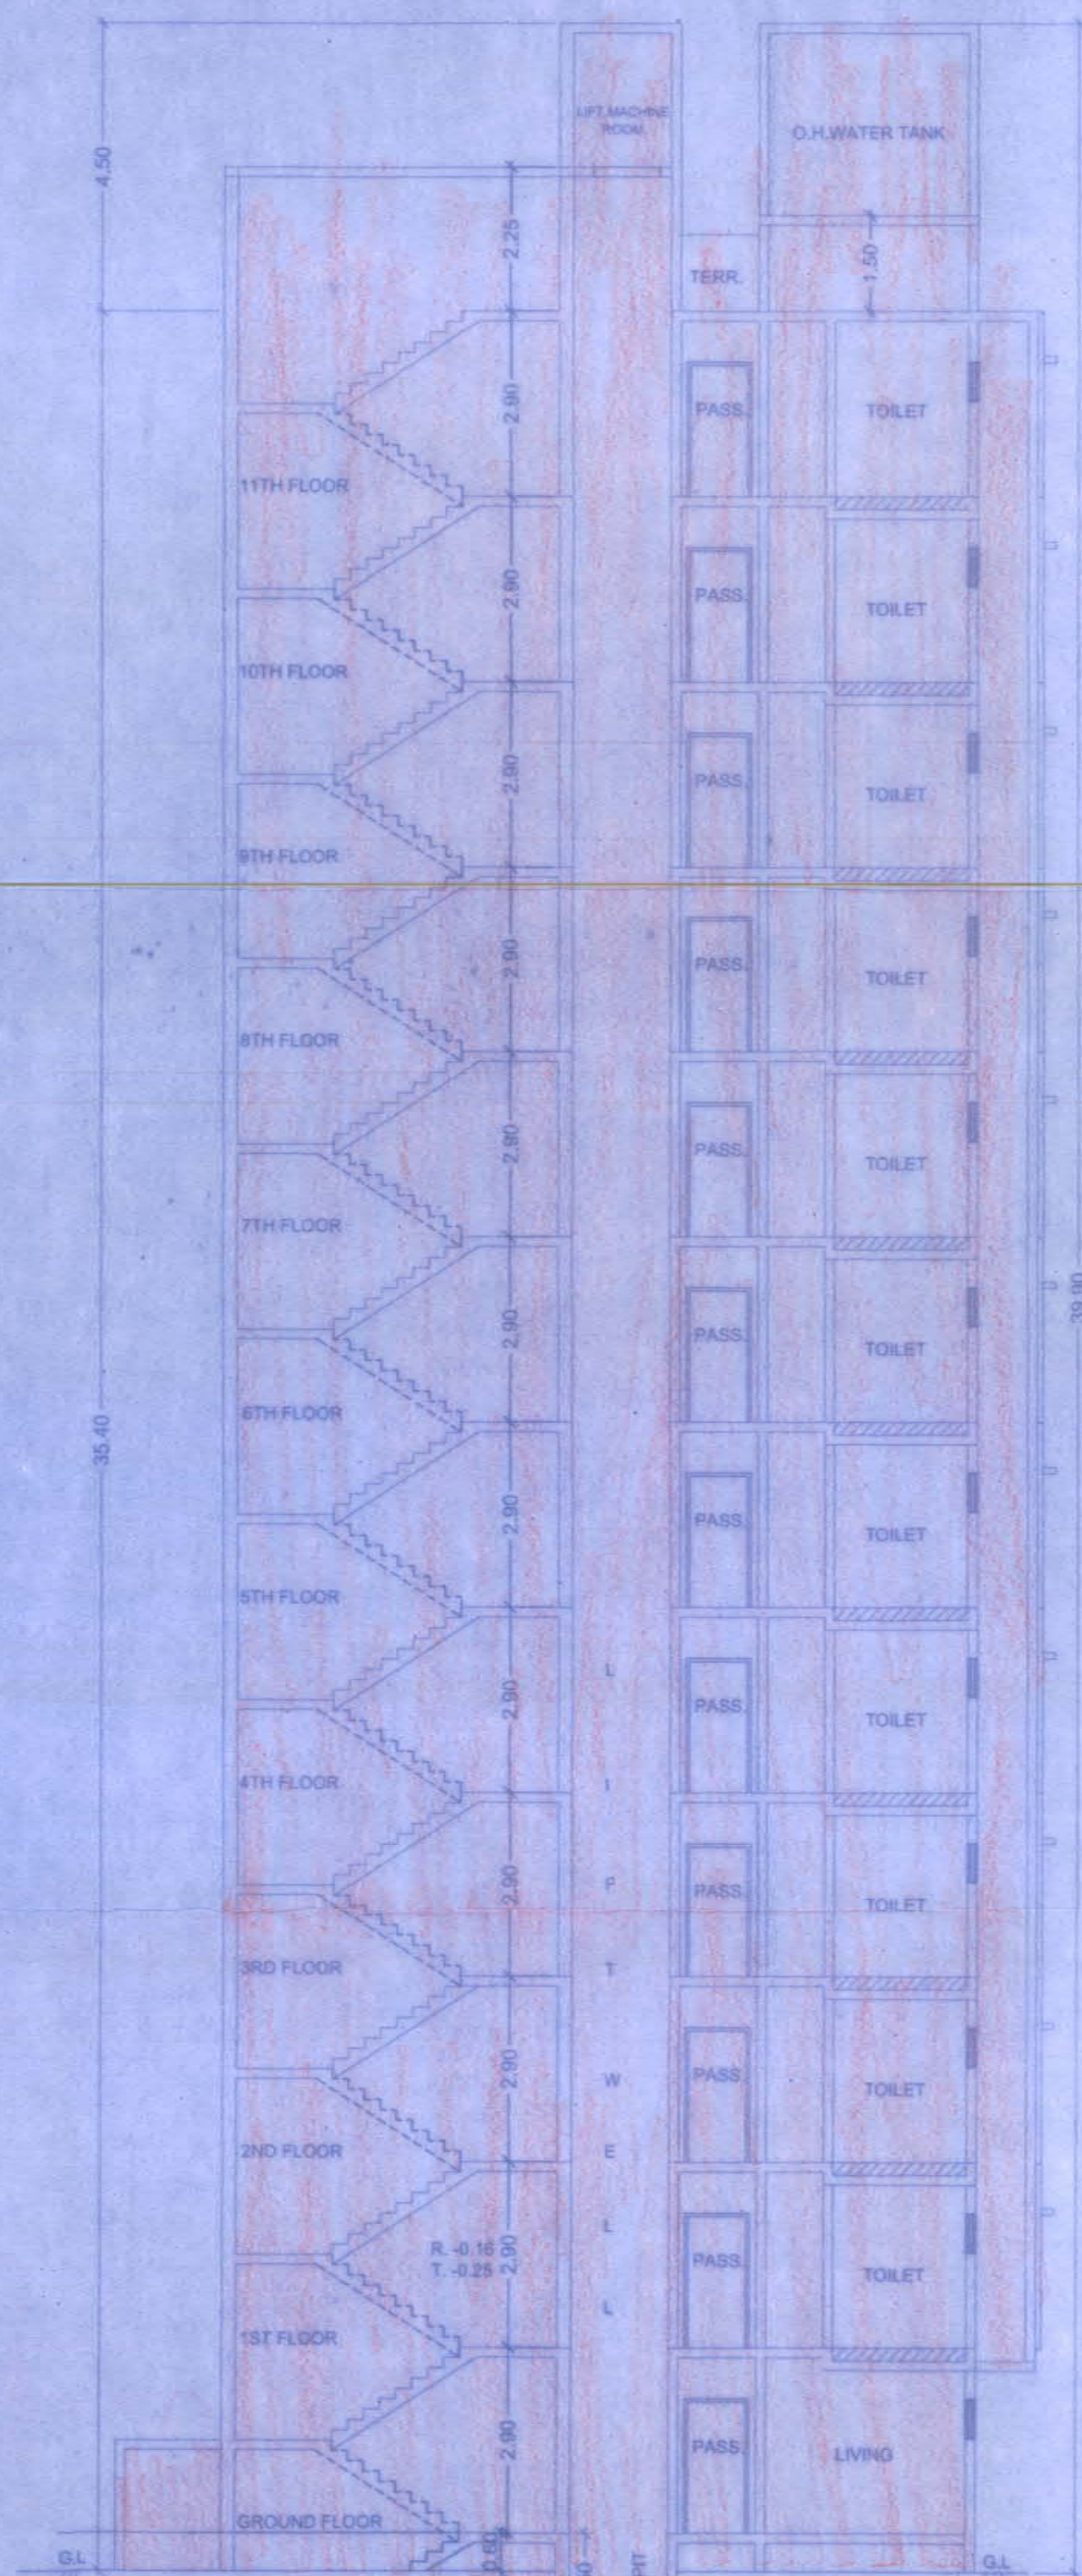

SECTION A.A (WING-B)
SCALE 1:100

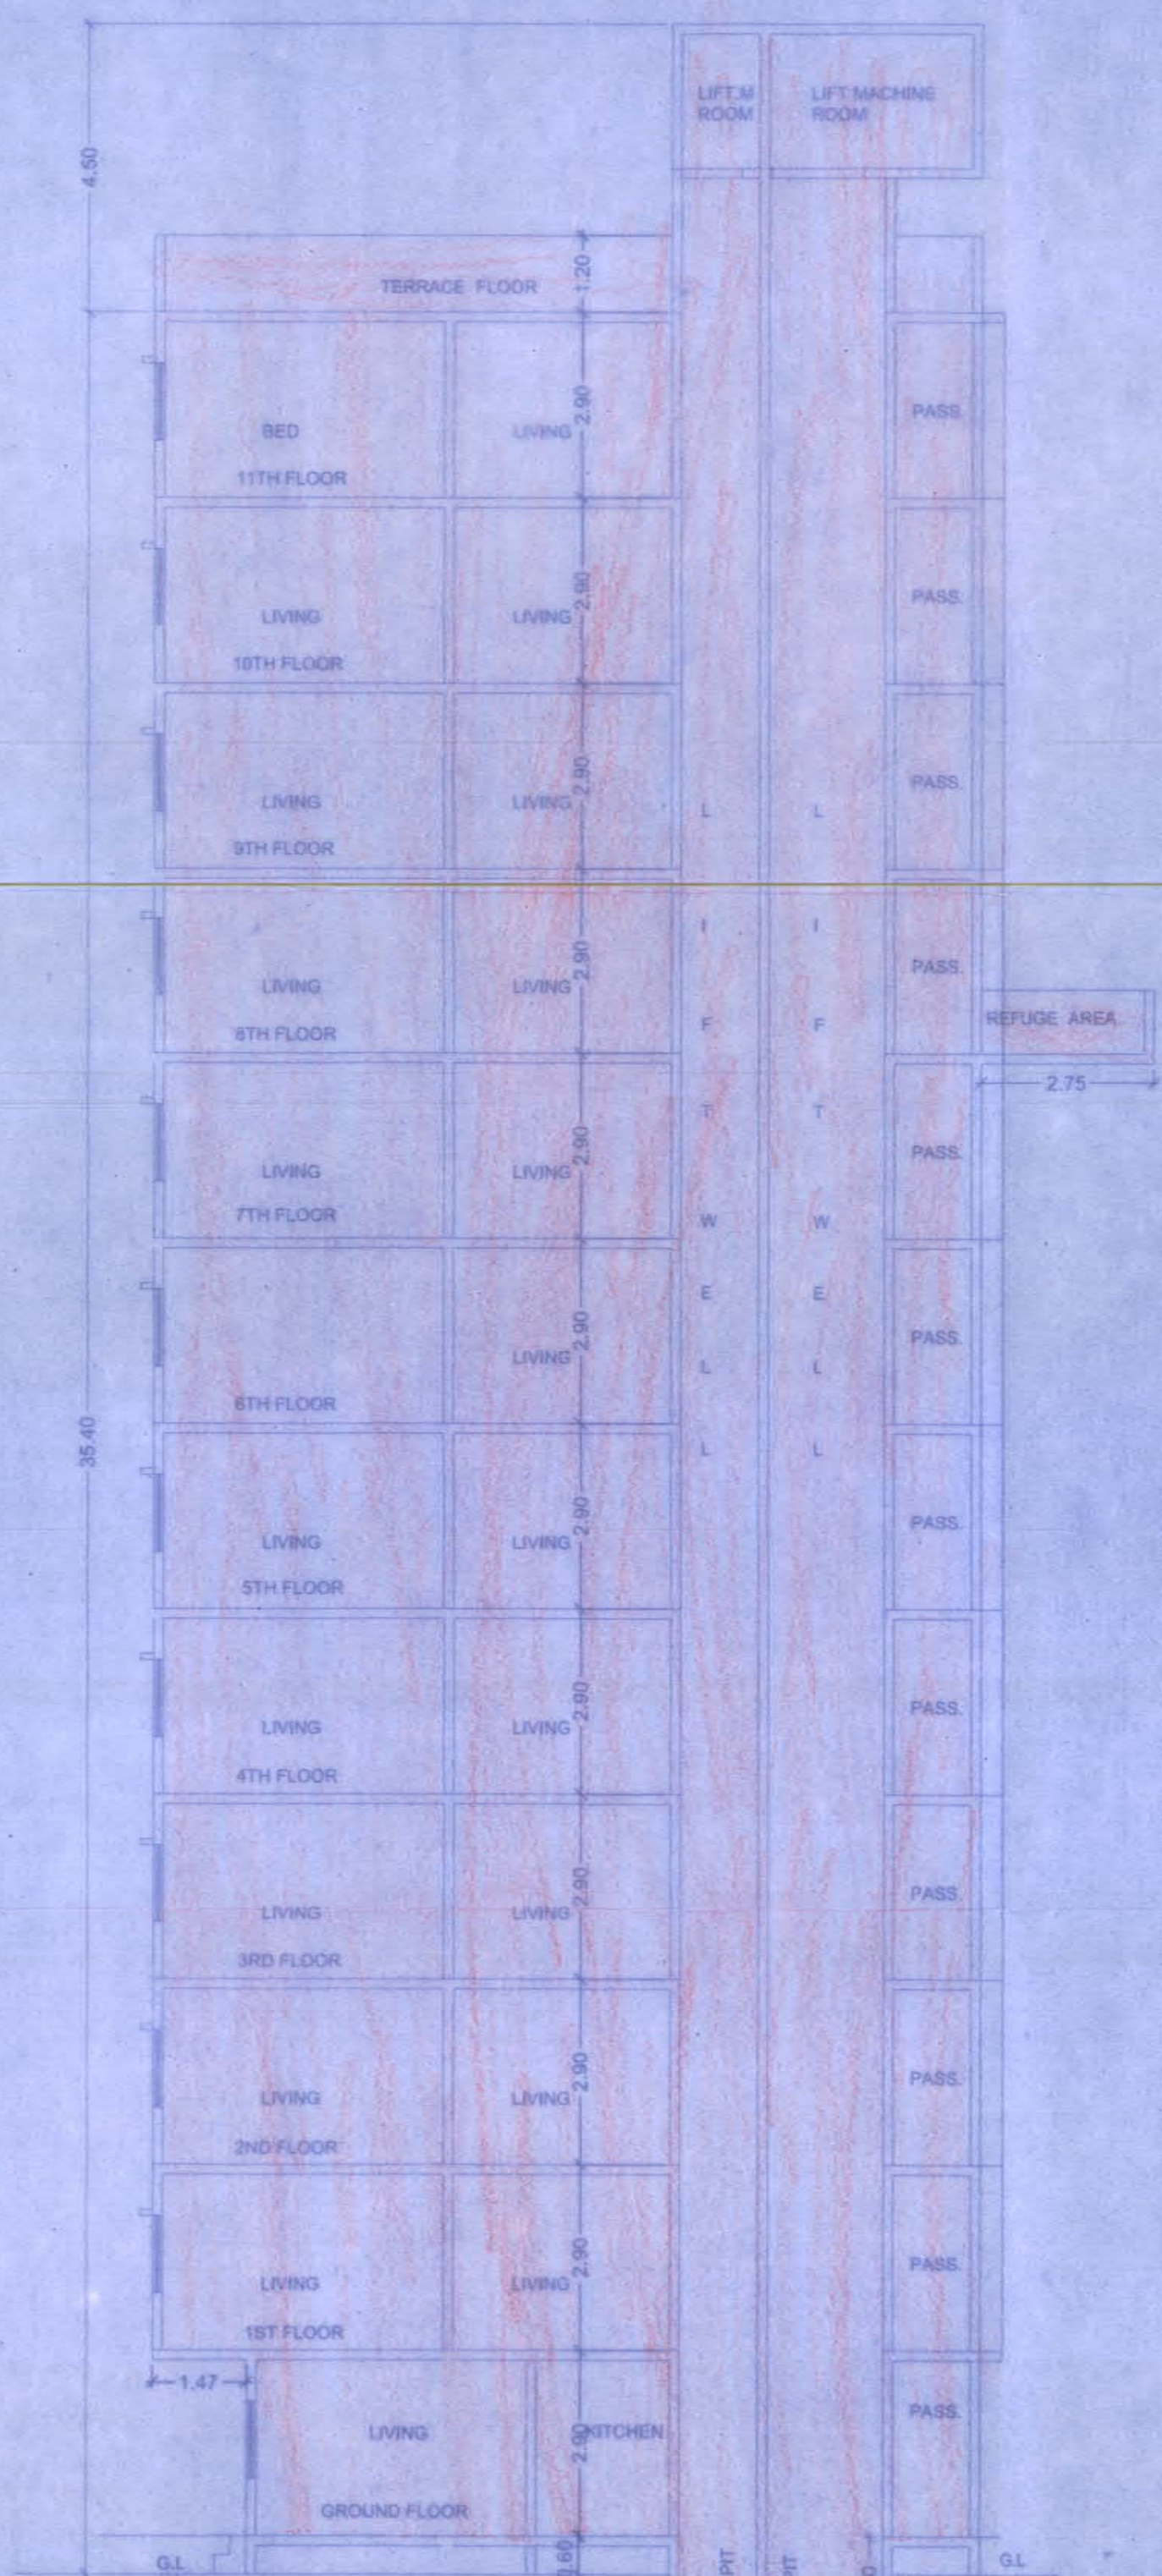

SECTION B.B (WING-B)
SCALE 1:100

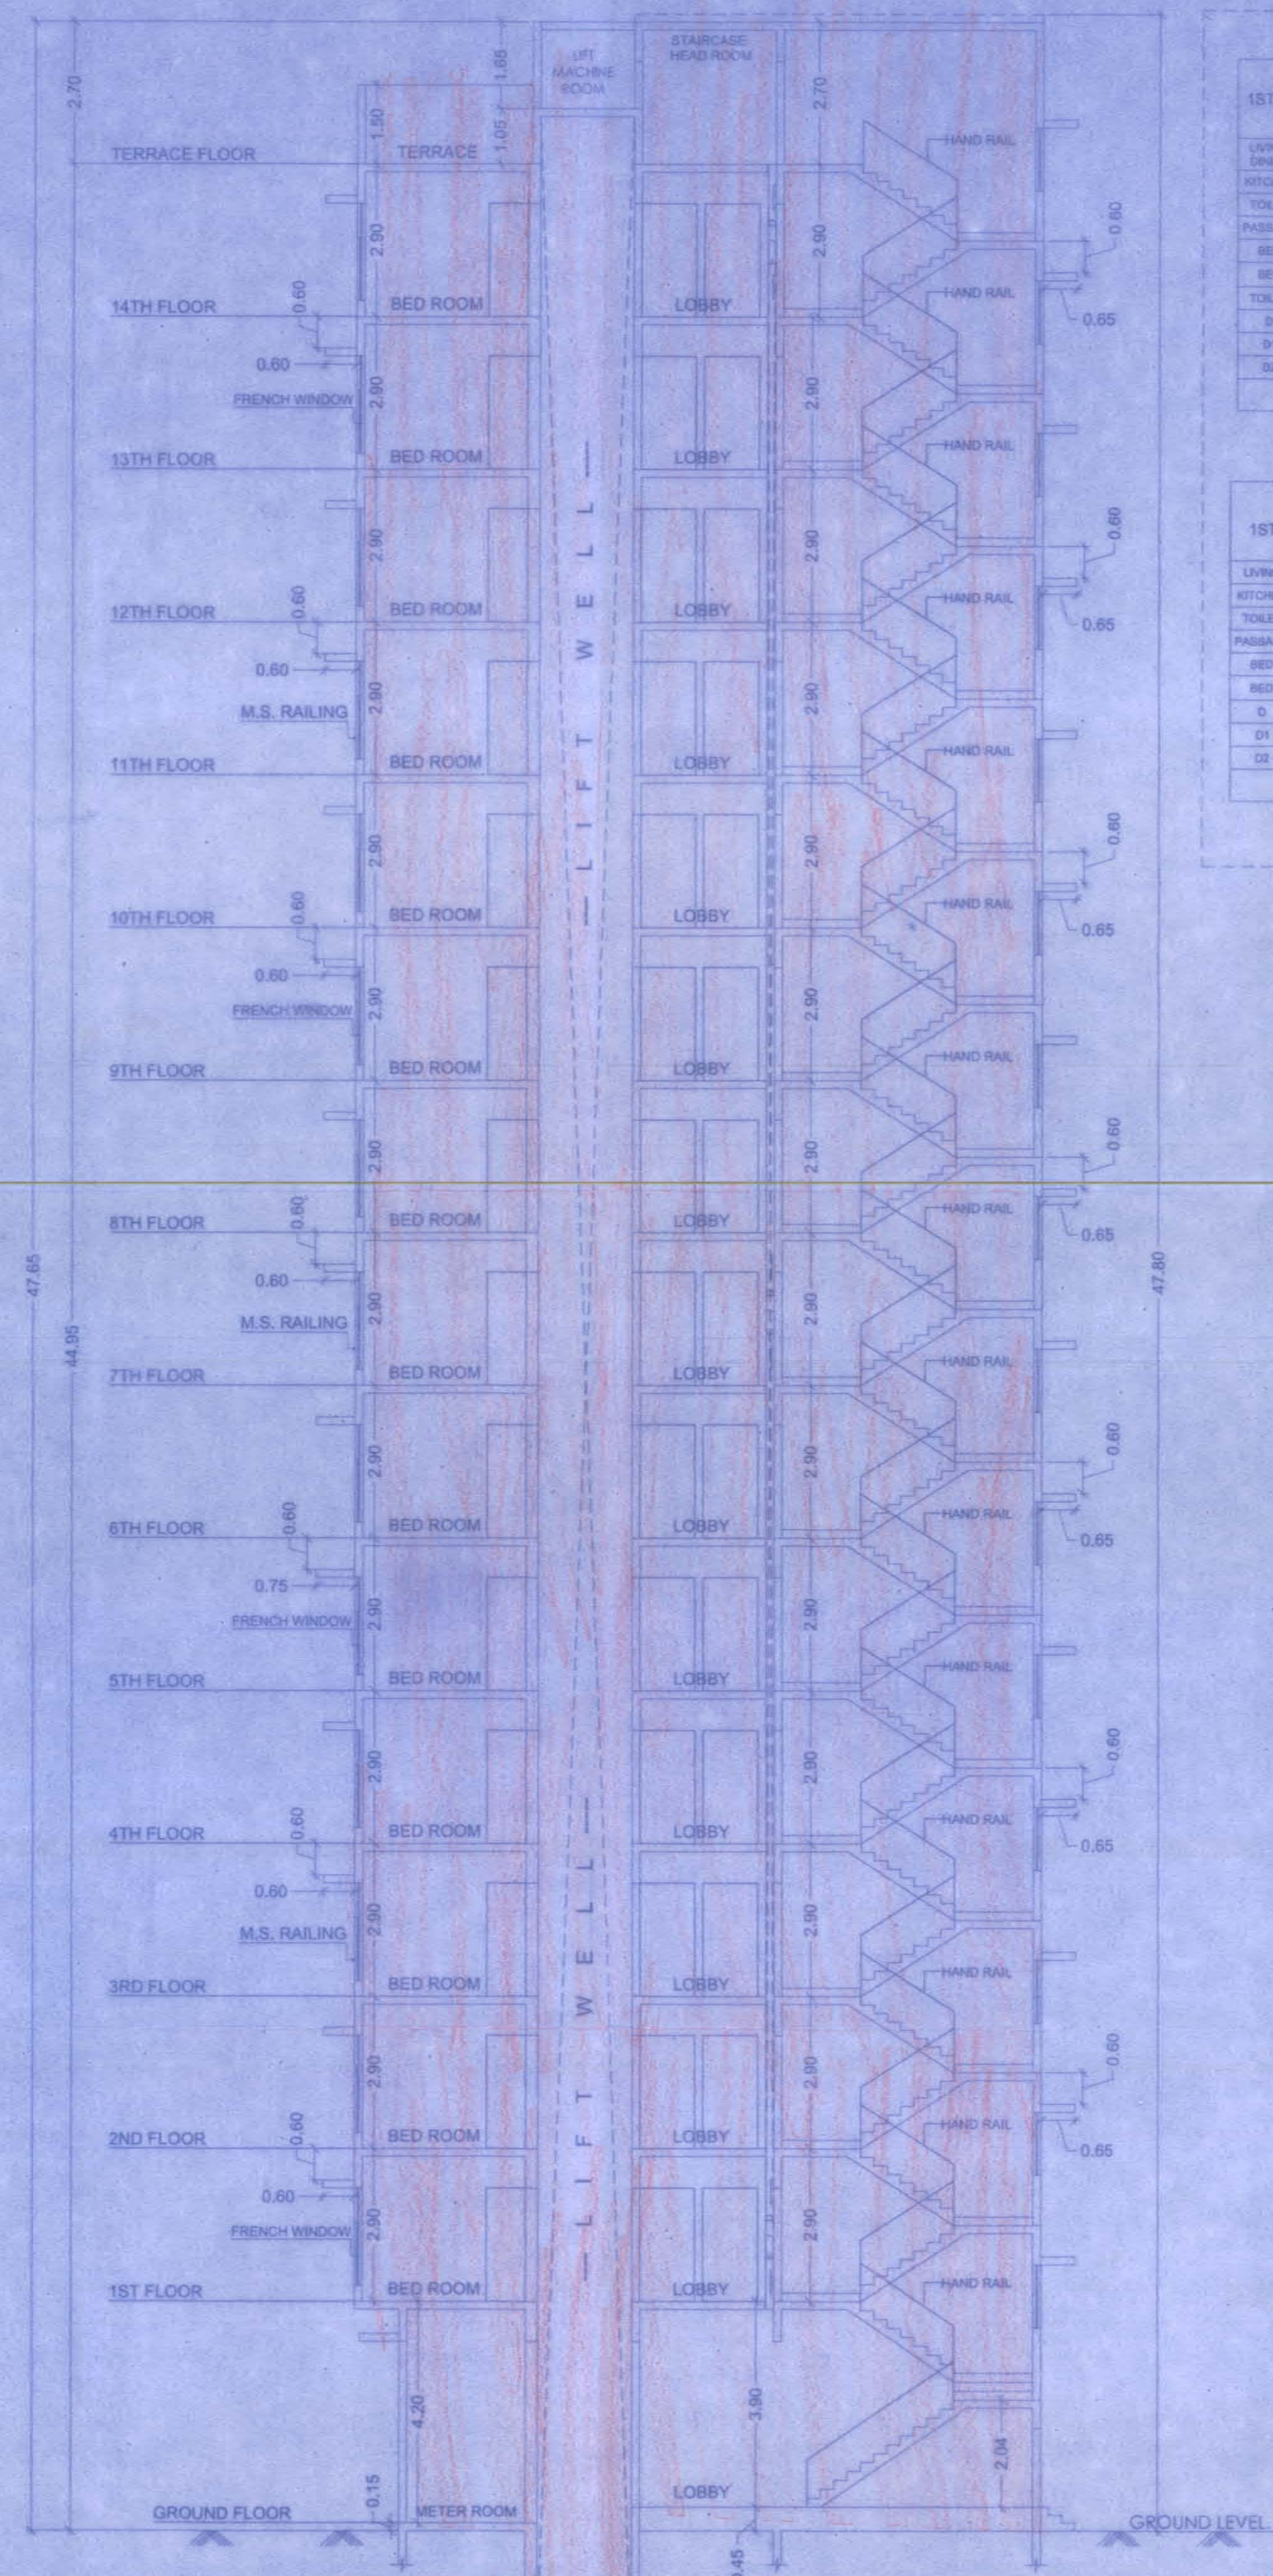

SECTION - B B
(WING-A)
SCALE: 1:100

CARPET AREA STATEMENT FOR PARKING PURPOSE (WING- A)

(WING- A)	
CARPET AREA CALCULATION OF 1ST TO 7TH & 9TH TO 14TH FLOOR (WING-A) FLAT-1	CARPET AREA CALCULATION OF 1ST TO 14TH FLOOR (WING-A) FLAT-2
LIVING 3.05 X 6.10 X 1 = 18.61 KITCHEN 2.10 X 2.20 X 1 = 4.62 TOILET 2.20 X 1.20 X 1 = 2.64 PASSAGE 3.90 X 0.90 X 1 = 3.51 BED 3.40 X 3.20 X 1 = 10.88 BED 3.40 X 3.40 X 1 = 11.56 TOILET 2.20 X 1.20 X 1 = 2.64 D 1.00 X 0.15 X 1 = 0.15 D1 0.90 X 0.15 X 2 = 0.27 D2 0.75 X 0.15 X 2 = 0.23 TOTAL CARPET AREA (SQ.MT.) = 58.07	LIVING 3.05 X 5.45 X 1 = 16.62 KITCHEN 2.10 X 2.20 X 1 = 4.62 TOILET 2.20 X 1.20 X 1 = 2.64 PASSAGE 3.90 X 0.90 X 1 = 3.51 BED 3.40 X 3.20 X 1 = 10.88 BED 3.40 X 3.40 X 1 = 11.56 TOILET 2.20 X 1.20 X 1 = 2.64 BED 3.40 X 3.10 X 1 = 10.54 TOILET 2.20 X 1.20 X 1 = 2.64 D 1.00 X 0.15 X 1 = 0.15 D1 0.90 X 0.15 X 2 = 0.27 D2 0.75 X 0.15 X 2 = 0.23 TOTAL CARPET AREA (SQ.MT.) = 66.91
CARPET AREA CALCULATION OF 1ST TO 14TH FLOOR (WING-A) FLAT-3 & 4	
LIVING 3.05 X 4.90 X 1 = 15.05 KITCHEN 2.10 X 3.80 X 1 = 8.00 TOILET 2.20 X 1.20 X 2 = 5.04 PASSAGE 1.90 X 0.90 X 1 = 1.71 BED 2.70 X 2.80 X 1 = 7.56 BED 3.00 X 3.10 X 1 = 9.30 D 1.00 X 0.15 X 1 = 0.15 D1 0.90 X 0.15 X 2 = 0.27 D2 0.75 X 0.15 X 2 = 0.23 TOTAL CARPET AREA (SQ.MT.) = 48.82	

DESC. OF PROPOSAL	CONTENTS OF SHEET :
PROPOSED REDEVELOPMENT OF EXISTING BUILDING NO. 53 ALONGWITH N.D.R. PLOT NO. 12 ON PLOT BEARING C.T.S. NO. 34(F) OF VILLAGE CHEMBUR, AT TILAK NAGAR, MHADA LAYOUT, CHEMBUR - (W), MUMBAI - 400 071.	SECTION- BB (WING- A) SECTION- A.A (WING-B), CARPET AREA STATEMENT (WING-A) SECTION- CC & DD (WING-A)

NAME & SIGNATURE OF OWNER	
TILAK NAGAR SAHJEEVAN C.H.S. LTD.	or Tilak Nagar 'Sahjivan Co-op. Housing Society Ltd. Chairman Treasurer Hon. Secretary Secretary Chairman Treasurer

STAMP OF APPROVAL OF PLAN

This plan is approved to the previous Plans Sanctioned under no. MHADA-25/048/2018 dated 10.08.2018

Approved subject to conditions mentioned in this office Letter No. Mhada - 25/048/2021 Date 25 MAR 2021	
Ex Eng Bldg Permission Call/Greater Mumbai Maharashtra Housing & Area Development Authority	
SCALE 1:100	JOB NO. 033
SHEET NO. 3/4	DRN BY SAAD.D
CHK BY J.J.	DATE 02.03.2021
NORTH	
NAME, ADD. & SIGNATURE OF LICENSED ARCHITECT / SURVEYOR	
NASA	
SACHIN S SULKUDE	
Reg. No. 51 624 / 15	