
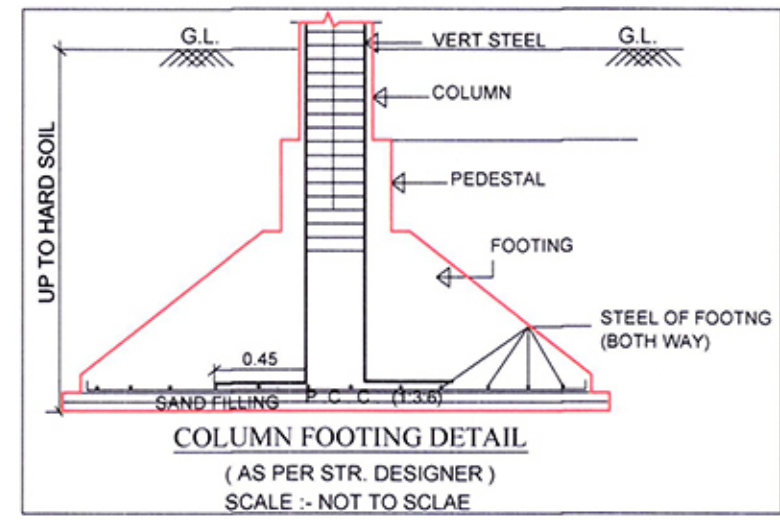


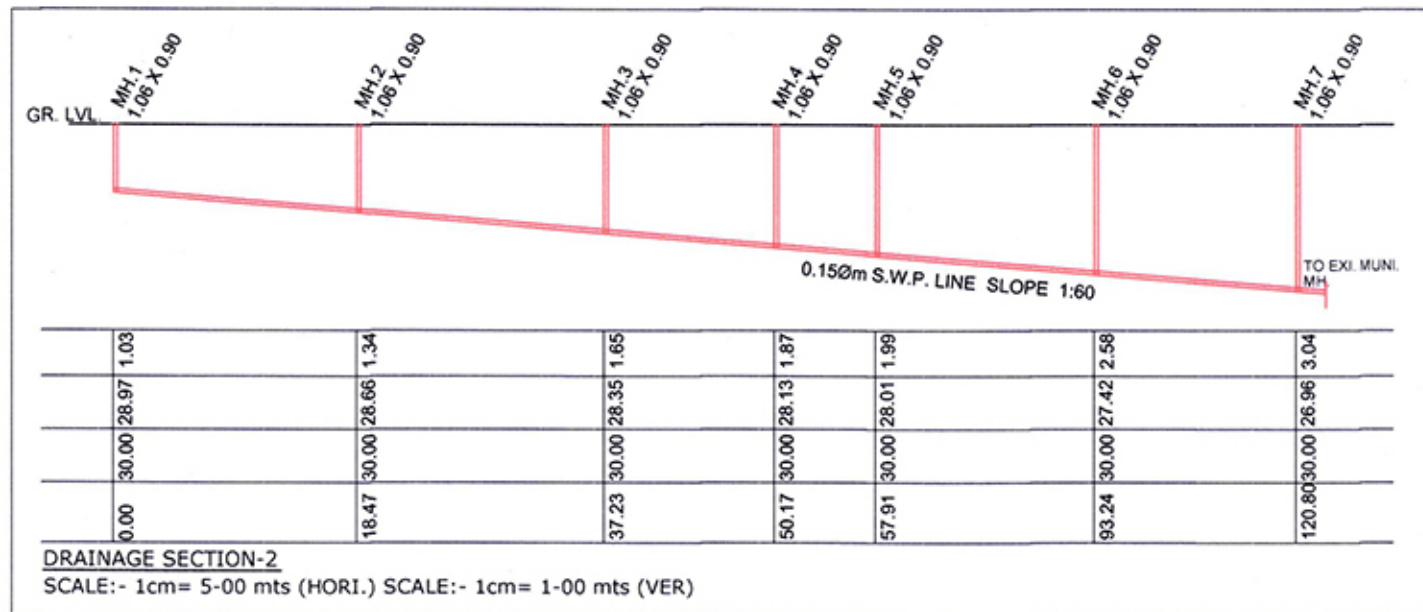

AREA TABLE									
FLOOR	APPR.	REVI.	APPR.	REVI.	APPR.	REVI.	APPR.	REVI.	USE
BUILT UP	BUILT UP	F.S.I.	F.S.I.	FLOOR	FLOOR	TENA.	TENA.	USE	
BASEMENT	556.54	-----	-----	-----	-----	-----	-----	-----	PARKING
GROUND FLOOR	493.29	499.84	-----	-----	-----	-----	-----	-----	PARKING
1ST FLOOR	493.29	499.84	420.07	419.45	420.07	419.45	07	07	RESI.
2ND FLOOR	493.29	499.84	420.07	419.45	420.07	419.45	07	07	RESI.
3RD FLOOR	493.29	499.84	420.07	419.45	420.07	419.45	07	07	RESI.
4TH FLOOR	493.29	499.84	420.07	419.45	420.07	419.45	07	07	RESI.
5TH FLOOR	493.29	499.84	420.07	419.45	420.07	419.45	07	07	RESI.
6TH FLOOR	493.29	499.84	420.07	419.45	420.07	419.45	07	07	RESI.
7TH FLOOR	493.29	499.84	420.07	419.45	420.07	419.45	07	07	RESI.
STAIR CABIN	46.42	63.24	-----	-----	-----	-----	-----	-----	-----
O.H.W.T. & L.M.R.	32.70	38.14	-----	-----	-----	-----	-----	-----	-----
TOTAL	4025.44	4656.64	2940.49	2936.15	2940.49	2936.15	49	49	PARKING+RESI.

REQ. RESI. PARKING AREA TABLE		
REQ. USE F.S.I. AREA		2936.15 SQMTS
TOTAL PARKING AREA FOR RESI. @ 10 %		293.62 SQMTS
REQ. ADD. VISITOR'S PARKING AREA @ 10 %		29.36 SQMTS
TOTAL REQ. PARKING AREA		322.98 SQMTS
VEHICAL	REQ. AREA	PROVI. PARKING
CAR PARKING AREA @ 50 %	146.81	101.03
OTHER'S PARKING AREA @ 50 %	146.81	314.40
ADD. VISITOR'S PARKING AREA @ 10 %	29.36	68.59
TOTAL VISITOR'S PARKING AREA	58.72	68.59
TOTAL	322.98	484.02

CAR PARKING AREA CAL. (RESI.)	
CAR PARKING (GROUND FL. LVL.)	
(C1) 6.48 X 7.24	= 46.92
(C2) 6.68 X 8.10	= 54.11
TOTAL	= 101.03
OTHER'S PARKING AREA CAL. (RESI.)	
OTHER'S PARKING (GROUND FL. LVL.)	
(S1) 5.60 X 5.76 / 2 X 11.10	= 74.41
(S2) 5.91 X 6.00 / 2 X 11.06	= 71.82
(S3) 15.26 X 11.02	= 168.17
TOTAL	= 314.40
VISITOR'S PARKING AREA CAL. (RESI.)	
VISITOR'S PARKING (GROUND FL. LVL.)	
(V1) 5.69 X 5.77 / 2 X 11.97	= 68.59
TOTAL	= 68.59

REVI. LAYOUT PLAN SHOWING RESI. BUILDING

(RESIDENCE AFFORDABLE HOUSING) ON F.P.NO.-38, O.P. NO.-38 OF SURVEY NO.-586/5 OF PRELIMINARY T.P. NO. 85 (SARKHEJ+MAKARABA+OKAF) MOJE :- SARKHEJ, TALUKA :- VEJALPUR, DIST.-AHMEDABAD.

SCALE :- 1CM = 2.00 MTR. USE :- RESI. (RESIDENCE AFFORDABLE HOUSING - RAH)

ZONE :- RESIDENCE - I (R1)

AREA TABLE

F.S.I. AREA TABLE

COLOUR NOTE

OWNER

STRU. ENGINEER

ENGINEER

GAURANG B. DAVE

Structural Engineer (Grade-I)

AMC LIC No. 50588531024

44-B, Narayanagar Society,

Narayanagar Road, Paldi,

Ahmedabad - 380007.

OM DESIGNS (DEVELOPER)

MILAP B. CHOKSHI

LIC. No. : DE/1220311223

ADDRESS :- 6, SHANTIKUNJ SOCIETY,

OPP. PUNIT ASHRAK, MANINAGAR,

AHMEDABAD-380008.

UTSAV DIPAKBHAI PATEL

AMC LIC No. ER 1346130324

89 Riddhi Society, Ghatlodia,





Ahmedabad-380061

LAJMANJI SARDAR H. WADHAWA

AMC LIC No. ER 0547111223

AM, AKSHAR PARK SOCIETY, T. ROAD,

CHENPUR, AHMEDABAD-382470

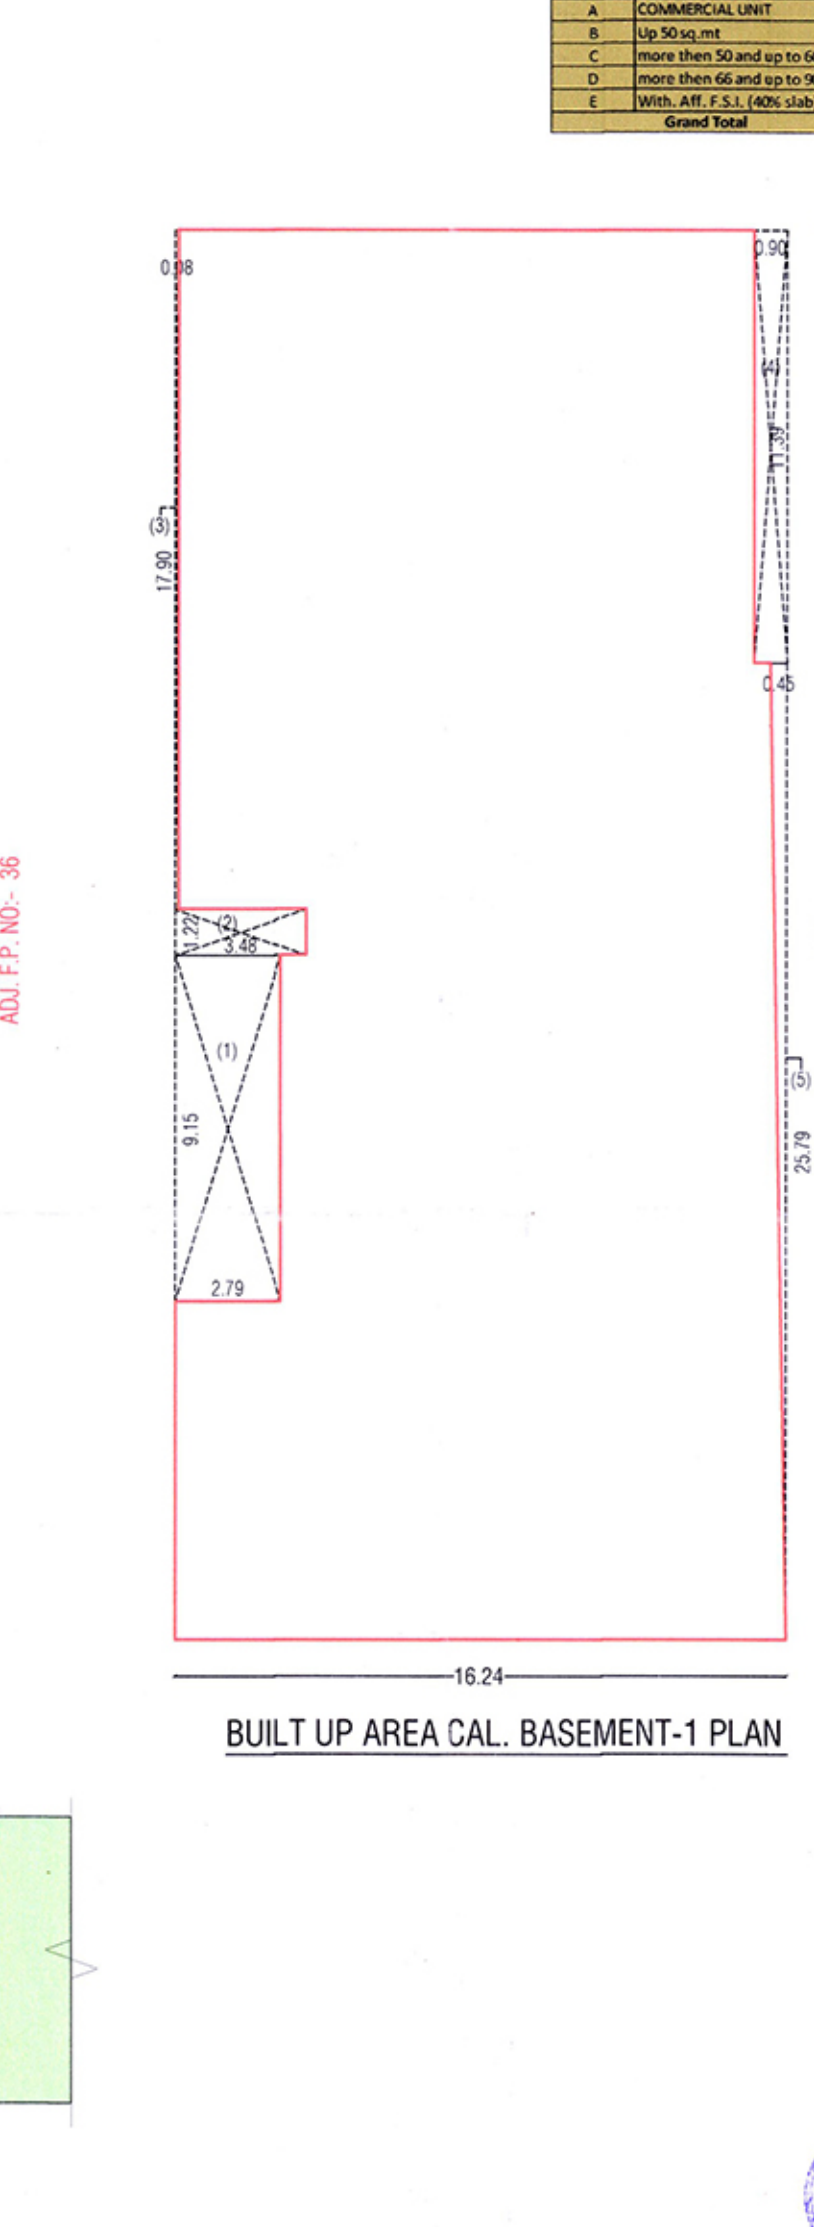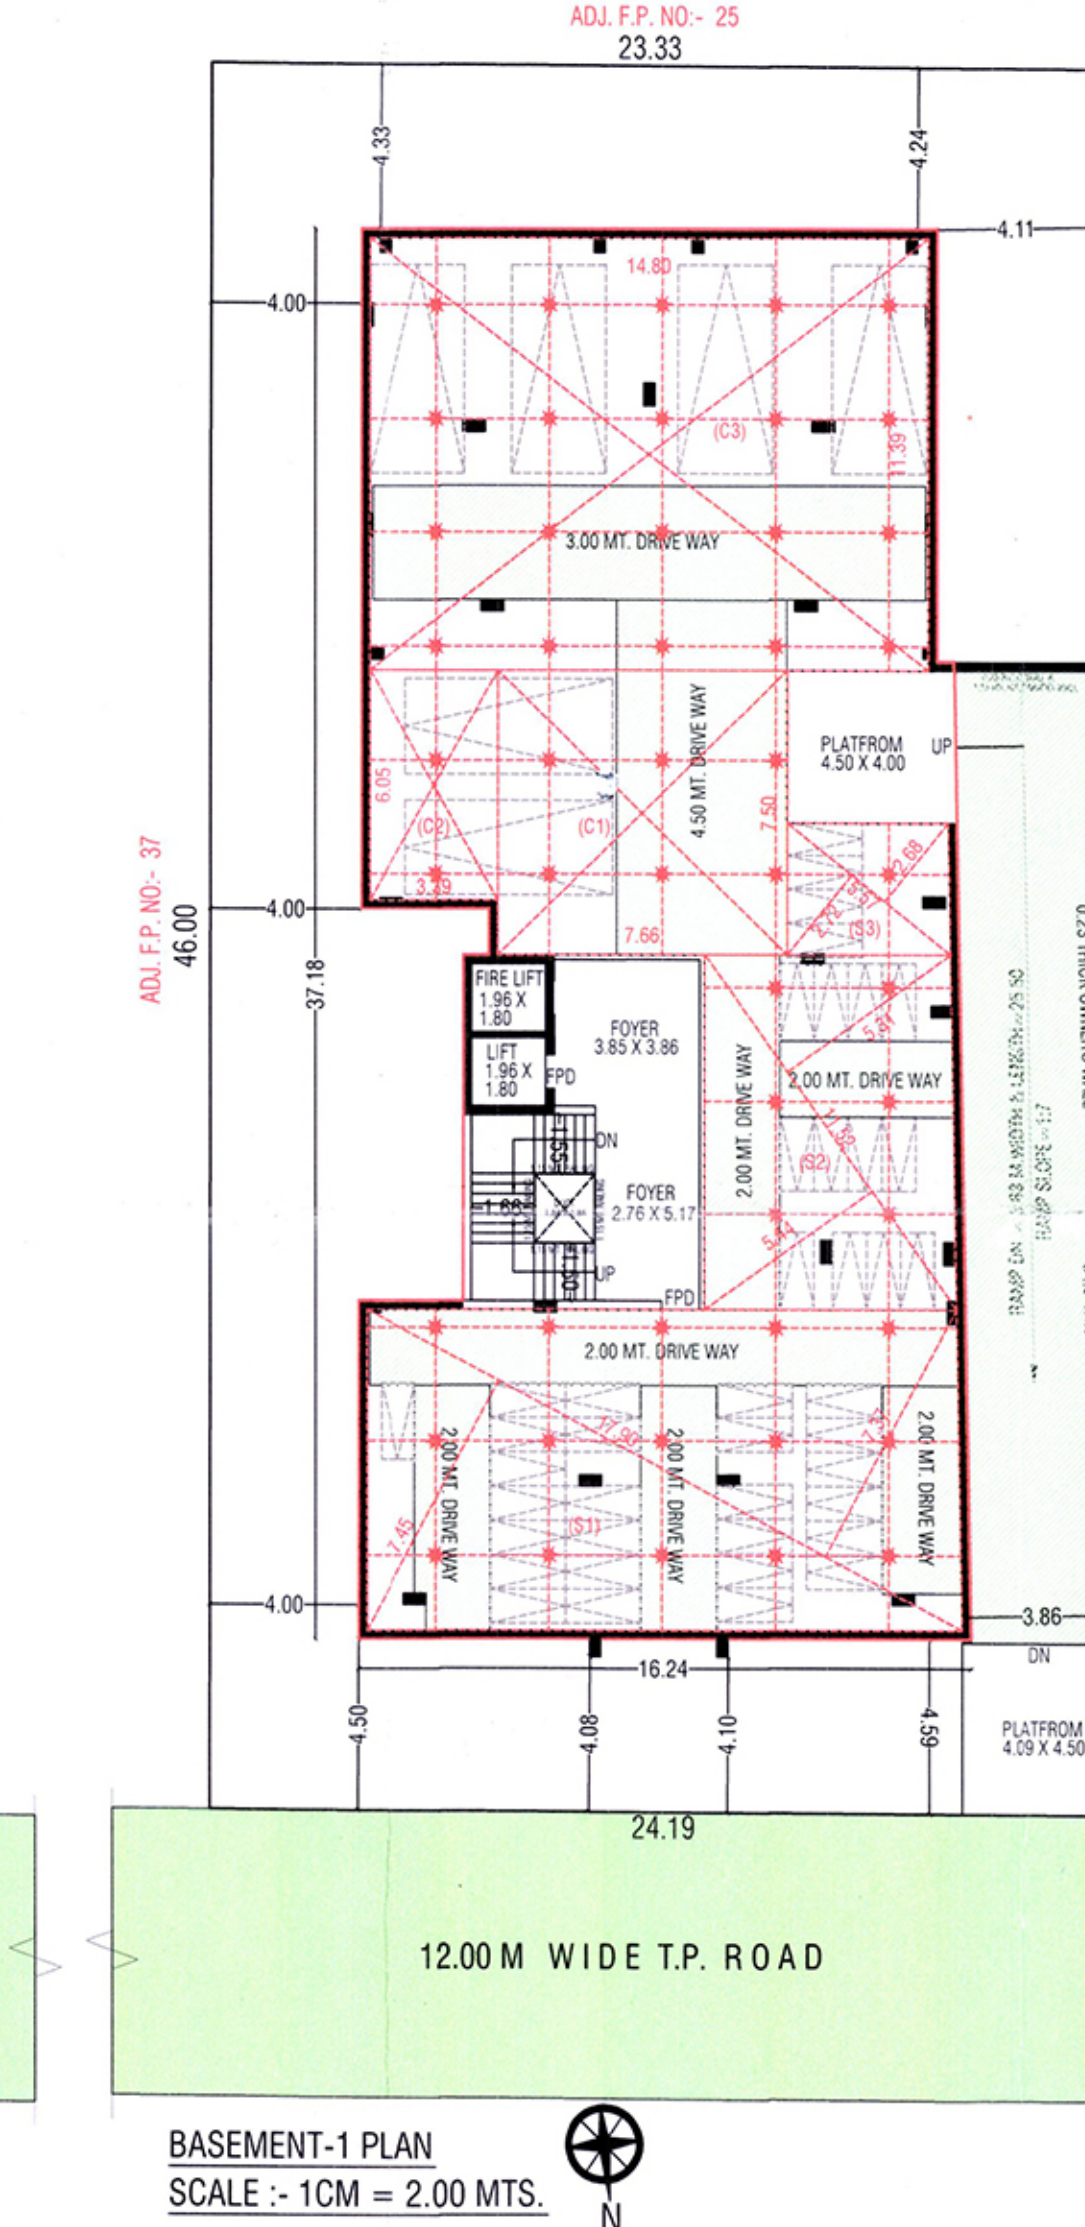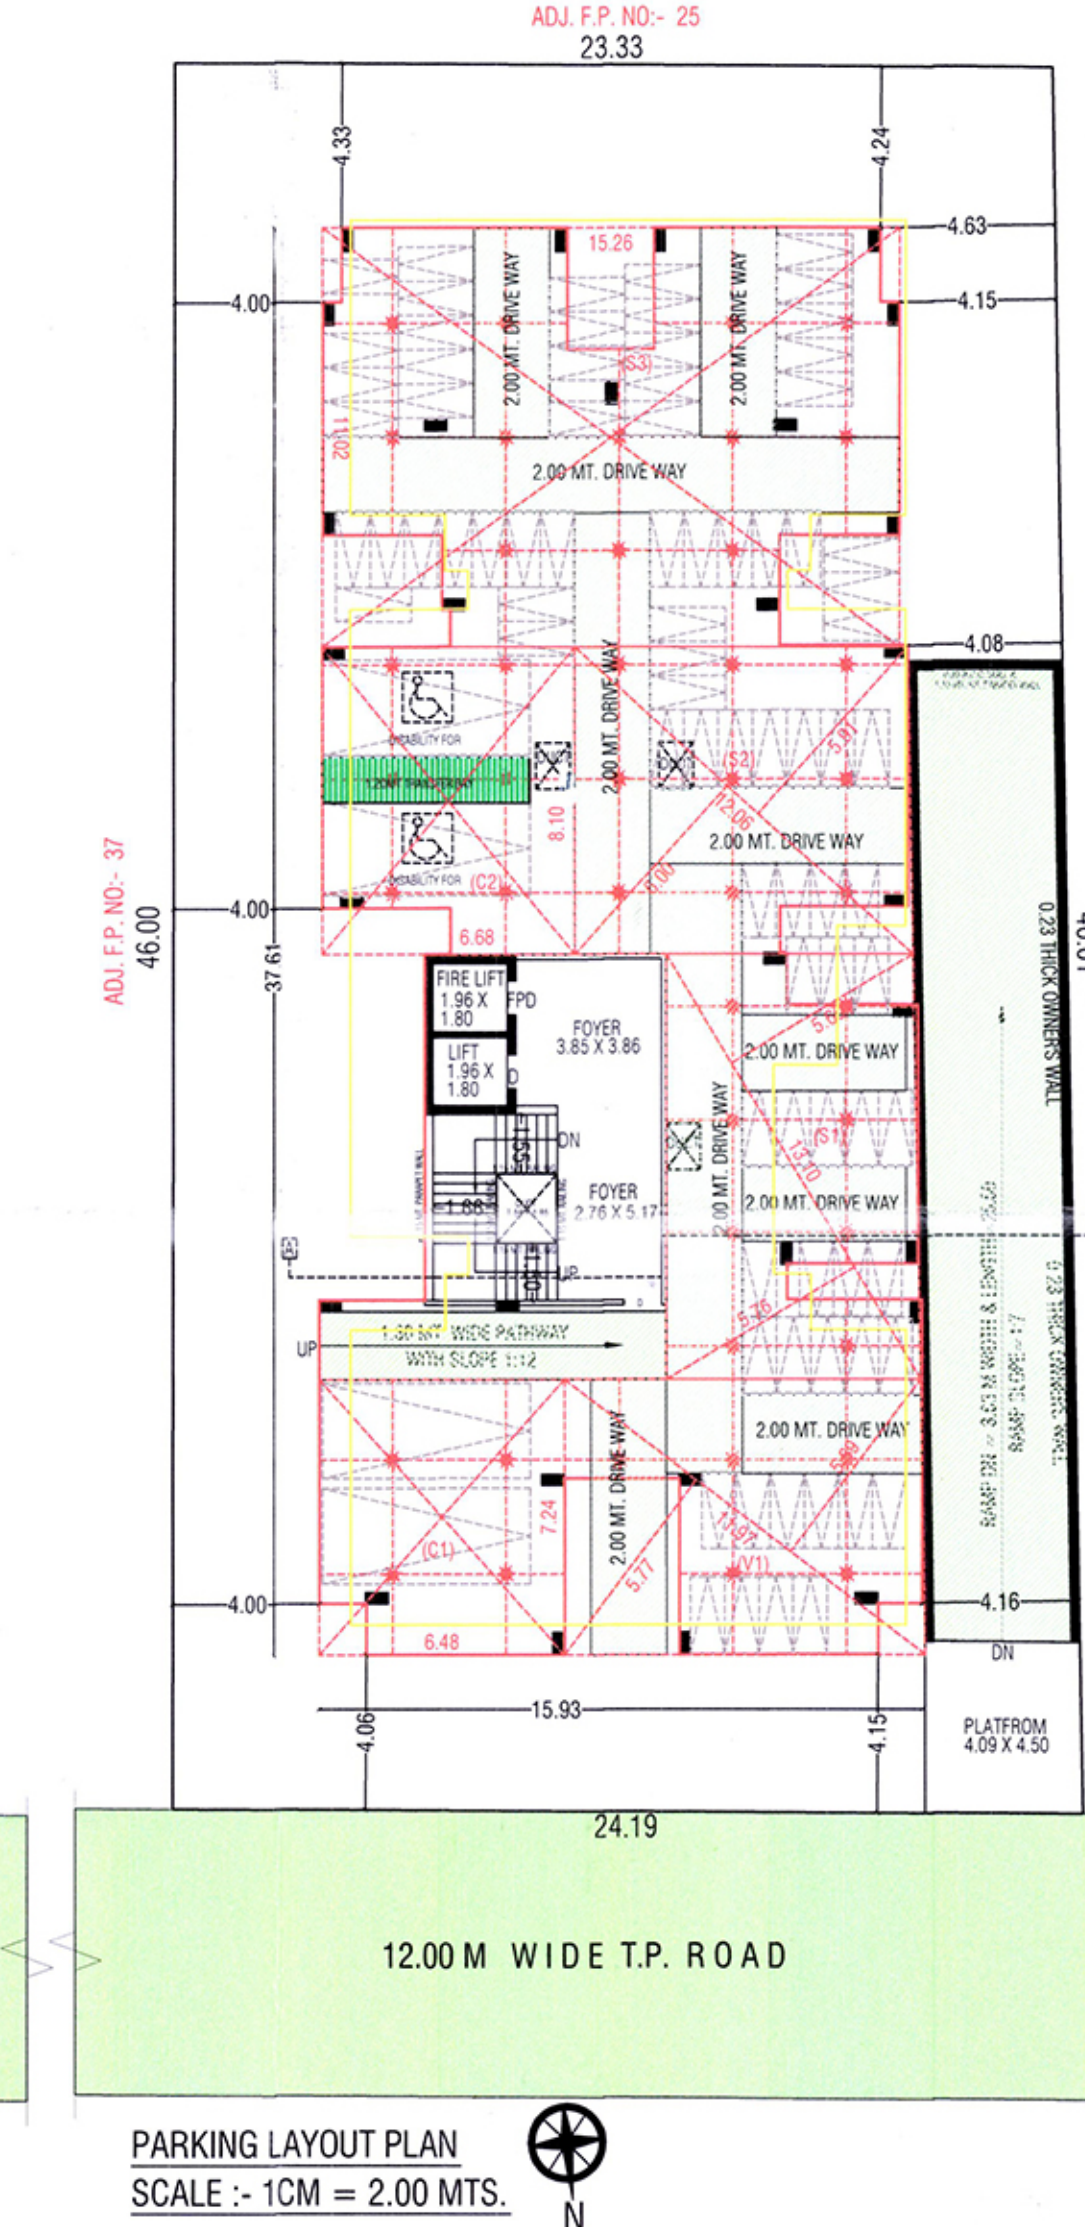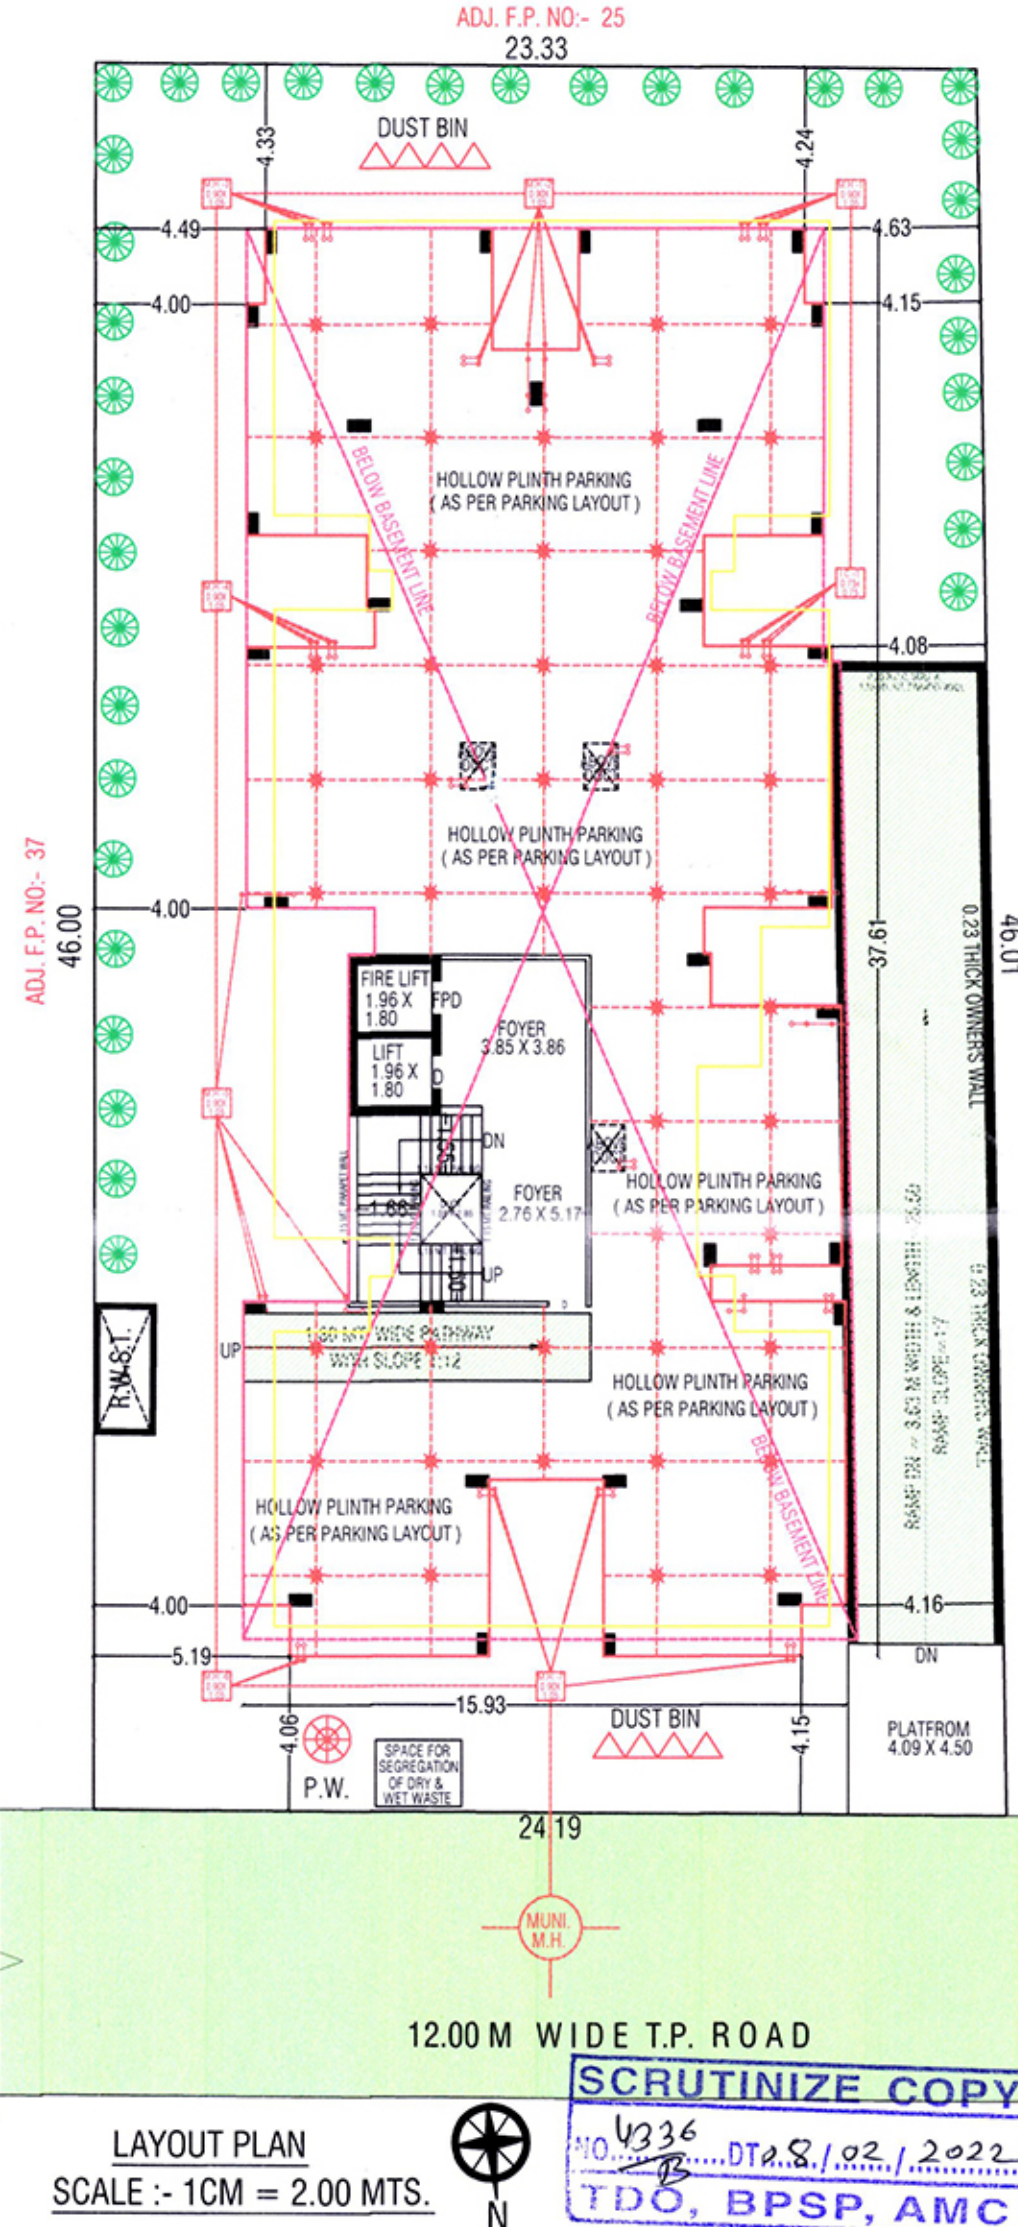

GRAND TOTAL

GRAND TOTAL

GRAND TOTAL

1. 2.79 X 9.15 X 1

2. 3.48 X 1.22 X 1

3. 0.88 X 17.50 X 1

4. 0.80 X 11.39 X 1

5. 0.45 X 25.79 / 2

TOTAL

NET B.U. ON BASEMENT-1

1. 16.24 X 37.18

LESS

1. 2.79 X 9.15 X 1

2. 3.48 X 1.22 X 1

3. 0.88 X 17.50 X 1

4. 0.80 X 11.39 X 1

5. 0.45 X 25.79 / 2

TOTAL

NET B.U. ON BASEMENT-1

1. 16.24 X 37.18

LESS

1. 2.79 X 9.15 X 1

2. 3.48 X 1.22 X 1

3. 0.88 X 17.50 X 1

4. 0.80 X 11.39 X 1

5. 0.45 X 25.79 / 2

TOTAL

NET B.U. ON BASEMENT-1

REVI. LAYOUT PLAN SHOWING RESI. BUILDING

(RESIDENCE AFFORDABLE HOUSING) ON F.P.NO.-38, O.P. NO.-38 OF SURVEY NO.-586/5 OF PRELIMINARY T.P. NO. 85 (SARKHEJ+MAKARABA+OKAF) MOJE :- SARKHEJ, TALUKA :- VEJALPUR, DIST.-AHMEDABAD.

SCALE :- 1CM = 2.00 MTR. USE :- RESI. (RESIDENCE AFFORDABLE HOUSING - RAH)

ZONE :- RESIDENCE - I (R1)

AREA TABLE

F.S.I. AREA TABLE

COLOUR NOTE

OWNER

STRU. ENGINEER

ENGINEER

GAURANG B. DAVE

Structural Engineer (Grade-I)

AMC LIC No. 50588531024

44-B, Narayanagar Society,

Narayanagar Road, Paldi,

Ahmedabad - 380007.

OM DESIGNS (DEVELOPER)

MILAP B. CHOKSHI

LIC. No. : DE/1220311223

ADDRESS :- 6, SHANTIKUNJ SOCIETY,

OPP. PUNIT ASHRAK, MANINAGAR,

AHMEDABAD-380008.

UTSAV DIPAKBHAI PATEL

AMC LIC No. ER 1346130324

89 Riddhi Society, Ghatlodia,

Ahmedabad-380061

LAJMANJI SARDAR H. WADHAWA

AMC LIC No. ER 0547111223

AM, AKSHAR PARK SOCIETY, T. ROAD,

CHENPUR, AHMEDABAD-382470