


INDEX	
PROPOSED AREA BOUNDARY	---
SET BACK LINE BOUNDARY	---
SURVEY NO. BOUNDARY	---
PARK & OPEN SPACES	---
CIVIC AMENITIES	---
VISITOR'S PARKING	---
ROAD WIDENING	---
RAIN HARVESTING PIT	---
KHARAB AREA	---
SUB STATION	---

Nandi Hills

KEY PLAN

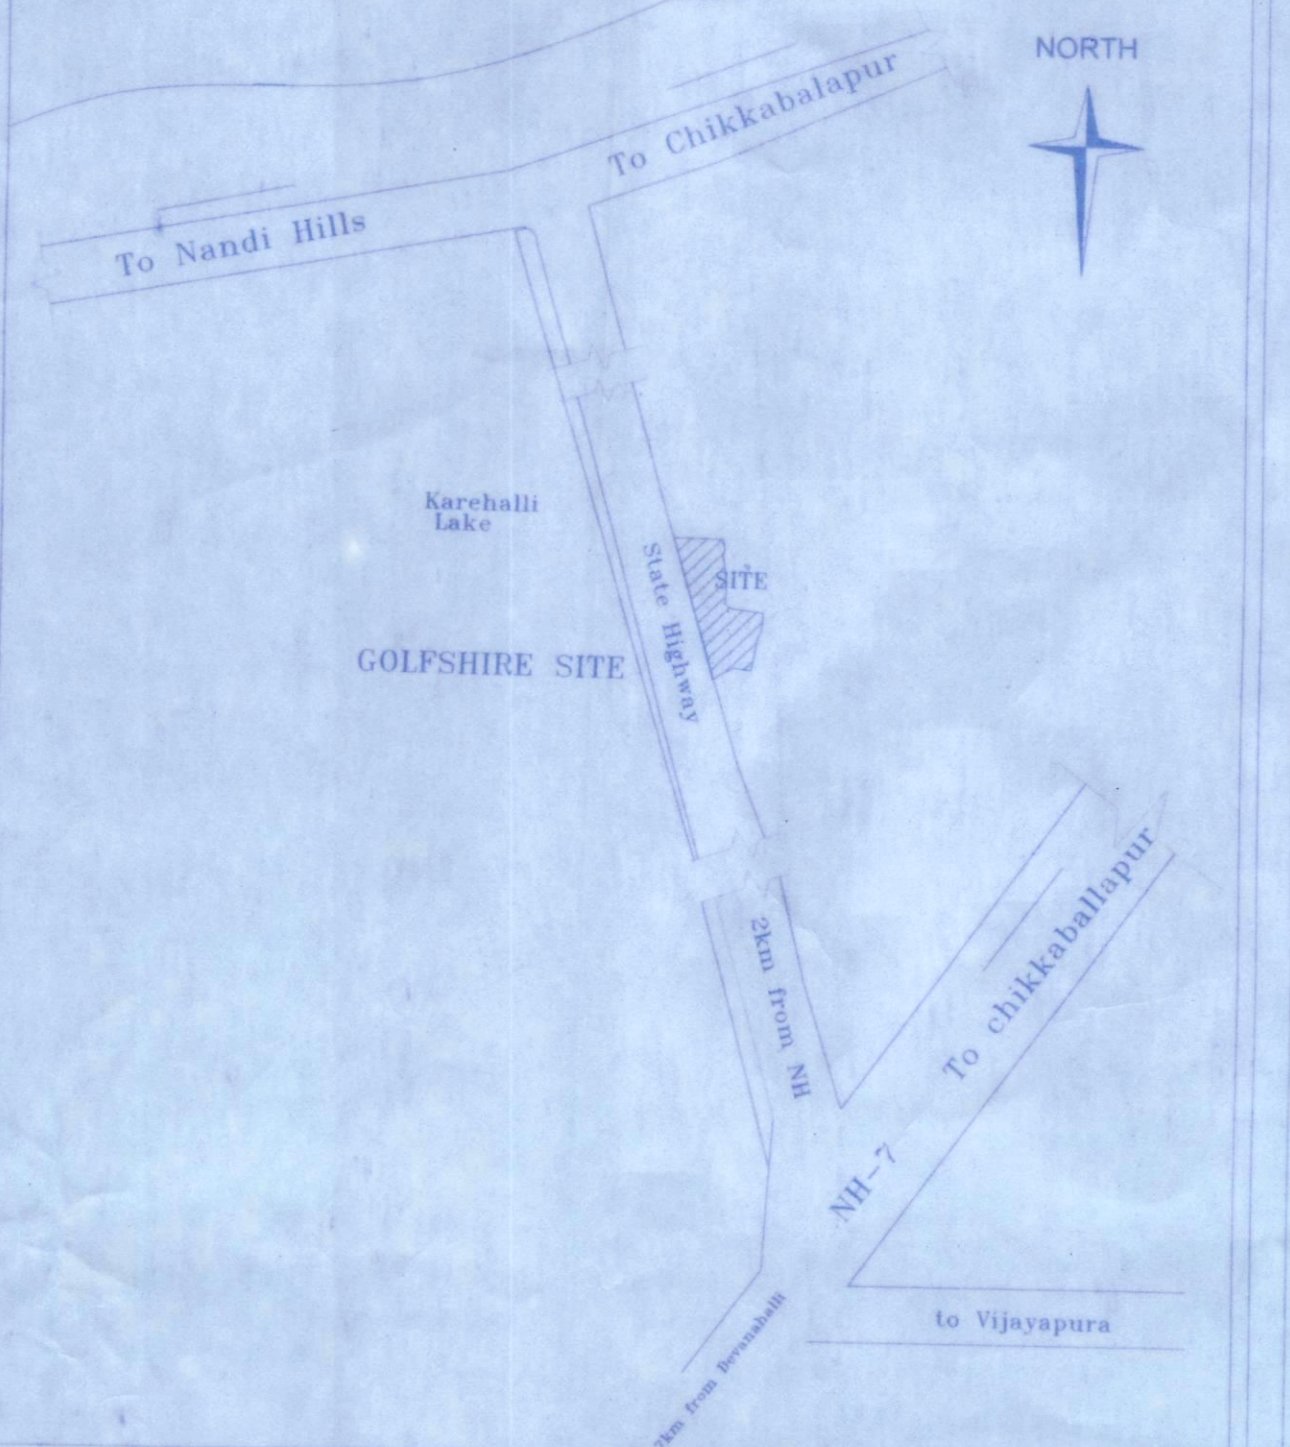

TOTAL AREA :- 23A-24G (95504.48Sqm)

AREA STATEMENT (As Per Document)

Sl.No		Sy.No	VILLAGE NAME	Area	Guntas	Area	Guntas	KHARAB	CONVERSION ORDER NUMBER
1	9	2071A KOTTHITHANAHALLI	05	03	00	00			ALN.SR22/89-90 DATED : 15/03/90
2	10		05	03	00	00			ALN.SR22/90-91 DATED : 18/10/90
3	11,12 &13		12	32	00	29			ALN.SR36/90-91 DATED : 17/12/90
TOTAL			22	38	00	29			

Site Area = 95807.99 Sq.m
Kharab Area = 2933.93 Sq.m
Net site Area = 92874.06 Sq.m

LAND USE ANALYSIS

RESIDENTIAL & CLUB HOUSE	41746.43 SMT	44.95%
PARK AREA	18574.82 SMT	20.00%
C A AREA	4643.70 SMT	5.00%
VISITOR'S PARKING	4643.70 SMT	5.00%
SUBSTATION AREA	1000.00 SMT	1.08 %
ROAD WIDENING AREA	11100.76 SMT	11.95%
DRIVE WAY AREA	11164.65 SMT	12.02%
TOTAL AREA	92874.06 SMT	100%
TOTAL NO OF VILLAS	85	
CLUB HOUSE	01	

- PARKING STATEMENT FOR BUILDING -				
S.No	BUILDING TYPE	PARKING PROVIDED	PARKING REQUIRED	REMARKS
01	RESIDENTIAL - 85(UNITS) 1 CAR PARK PER DWELLING UNIT ABOVE 50sqm (2.5M X 5.0 M)	85Nos.	85Nos.	Parking-Provided within the Unit
02	CLUB HOUSE AREA - 2267.06 SQM +2287.0875 SQM of Floor Area	30 Nos.	30 Nos.	Parking-Provided within the Unit
03	Two Wheeler Parking-25% of Car Parking 25% x (12.5 SQ M x 115 Nos)= 359.37SQ.M	359.37Sq.m	359.37Sq.m	Parking-Provided within the Unit
04	VISITOR'S PARKING 5% OF THE TOTAL AREA	4643.70 SMT	4643.70 SMT	

SUMMARY OF AREA STATEMENTS

S.No	DESCRIPTION	AS PER ZONING	AS PER DRAWING
01	PLOT AREA IN SQ.M	92874.06 SMT	
02	BUILTUP-AREA(RESIDENTIAL)	36673.34 SQ.M	
03	BUILTUP-AREA(COMMERCIAL)	1833.43 SQ.M	
04	BUILTUP-AREA(COMMERCIAL)	5%	
05	NET F.A.R AREA IN SQ.M	37058.54 SQ.M	
06	SET BACKS AROUND	4.5 M	5.0 M
07	COVERAGE	40 %	20.79%
08	F . A . R	2.50	0.42
09	PARK AREA	20 %	20.00 %
10	CA - AREA	5 %	5.00 %
11	VISITOR'S PARKING	5 %	5.00 %
12	HEIGHT OF BUILDING	12m to 15m	15 M
13	No.of FLOORS		B+G +2
14	No.of Buildings		85Nos.
15	No.of Club house		1Nos.

OWNER

M/S VILLAGE DE NANDI PVT LIMITED
MRS. BADRUNISSA IRFAN
DIRECTOR
AUTHORISED SIGNATORY

THAMMAIAH G.R
BCC/BL-3.6 E-4165/2016-17

TITLE:

RESIDENTIAL DEVELOPMENT PLAN
AT S.NO. 9/1,10,11,12 & 13(PART),
KOTTITHANAHALLI VILLAGE, KUNDANA HOBU, DEVANAHALLI TALUK,
BANGALORE RURAL

SUBJECT OF DRAWING

Development Plan

SCALE : 1 : 900

ORIENTATION

N

ಪಂಚಾಯತ್ ರಾಜ್, ತಾಲ್ಲೂಕು ಮಟ್ಟದ ಅಧಿಕಾರಿಗಳಿಂದ
ಪರಿಶೀಲಿಸಲ್ಪಟ್ಟು, 19.01.2022 ರಂದು
ನಿರ್ದಿಷ್ಟ ಪ್ರಕಾರದ ಪ್ರಕಾರ ದೃಢೀಕರಿಸಿ, 13.1.2022 ರಂದು
ನಿರ್ದಿಷ್ಟ ಪ್ರಕಾರದ ಪ್ರಕಾರ ದೃಢೀಕರಿಸಿ, 13.1.2022 ರಂದು
FAR AREA STATEMENT						
Sl.No	TYPOLOGY	GROSS AREA SQM	DEDUCTION SQM	BUILT UP AREA SQM	NON FAR AREA SQM	FAR AREA SQM NOS.
1	VILLA TYPE - A					
2	GROUND FLOOR	139.50	0	139.50	0	139.5
3	FIRST FLOOR	194.18	0	194.18	0	194.18
4	TERRACE FLOOR	22.37	0	22.37	22	0
5	TOTAL	356.05		356.05		333.68
NO OF VILLAS						
TOTAL VILLA TYPE-A AREA		14,954.10		14954.1		14014.56 42
1	VILLA TYPE - B					
2	GROUND FLOOR	175.99		175.99	0	175.99
3	FIRST FLOOR	231.08	2.02	229.06	0	229.06
4	SECOND FLOOR	51.41	2.02	51.39	0	51.39
5	TOTAL	460.48		456.44		456.44
NO OF VILLAS						
TOTAL VILLA TYPE-B AREA		8,743.12		8672.36		8672.36 19
1	VILLA TYPE - C					
2	GROUND FLOOR	212.04		212.04	0	212.04
3	FIRST FLOOR	277.28	2.02	275.26	0	275.26
4	SECOND FLOOR	58.34	2.02	56.32	0	56.32
5	TOTAL	547.66		543.62		543.62
NO OF VILLAS						
TOTAL VILLA TYPE-C AREA		13,143.84		13046.88		13046.88 24
TOTAL VILLA (A+B+C) AREA		36,841.06		36,673.34		35,733.80 85
1	CLUB HOUSE					
2	BASEMENT	520.500	11.81	508.69	508.69	0
3	GROUND FLOOR	1,210.30		460.50	0.00	460.5
4	FIRST FLOOR	1,210.30	750.00	460.50	0.00	460.5
5	SECOND FLOOR	415.55	11.81	403.74	0.00	403.74
TOTAL CLUBHOUSE AREA		3,357.050		1833.43		1833.43
TOTAL AREA		40,204.11		38,506.77		37,058.54 86