

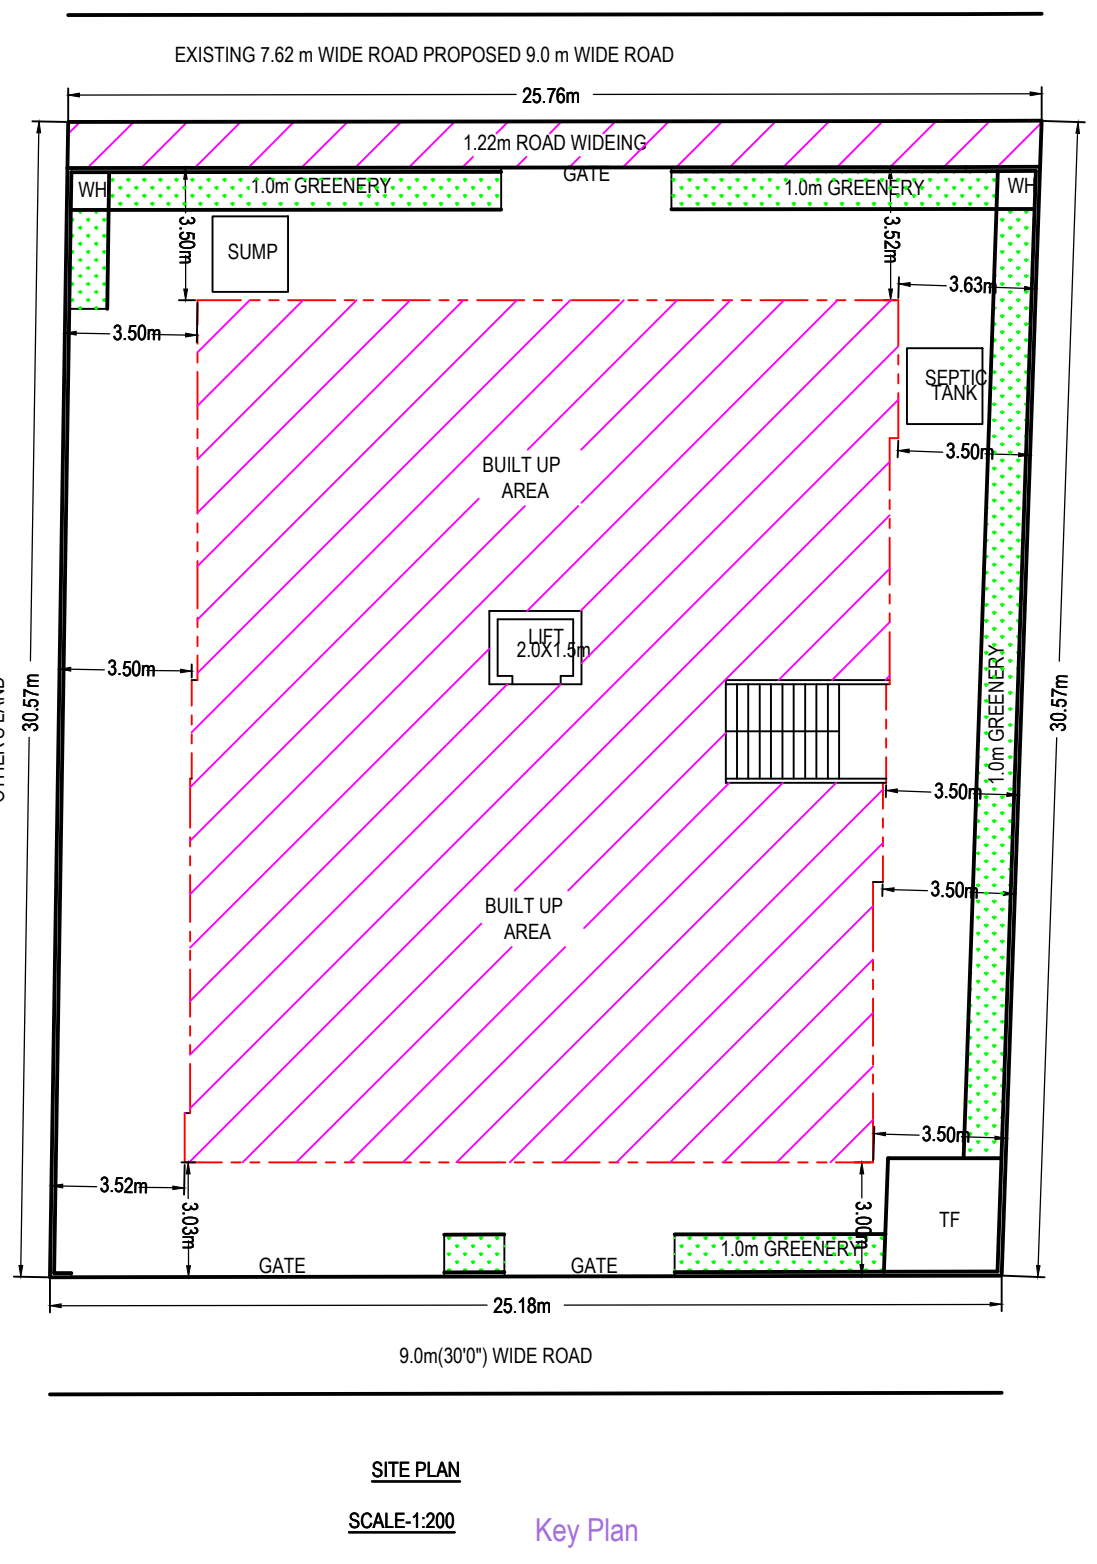
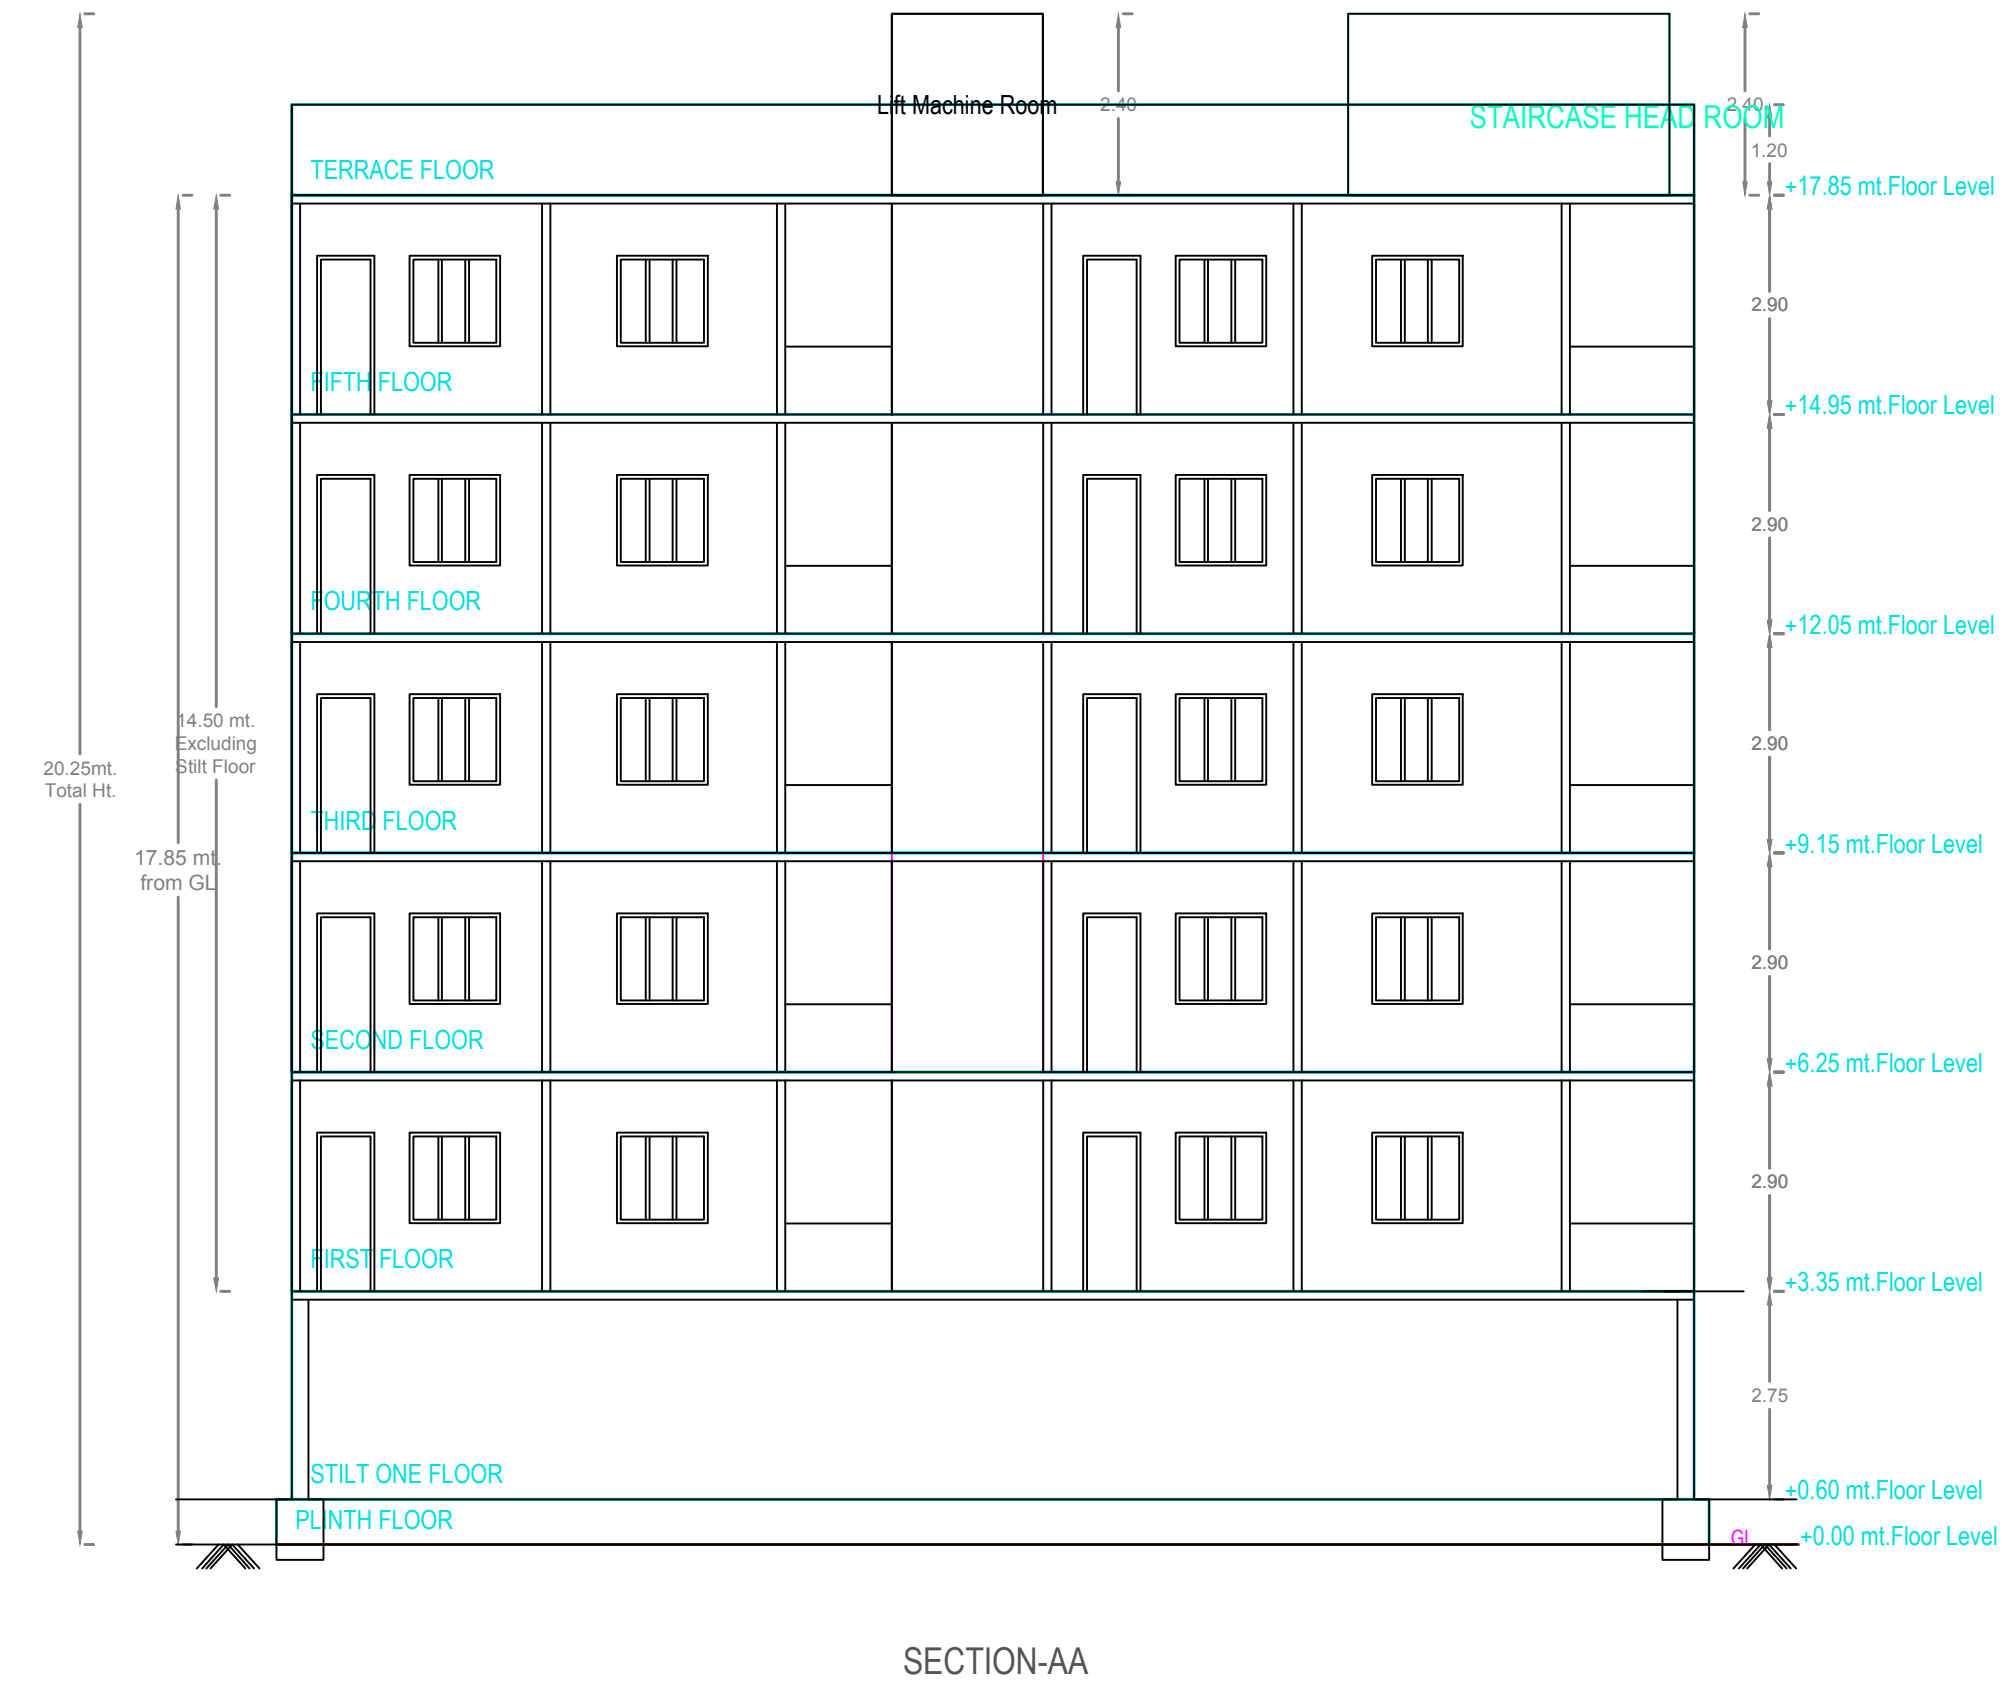
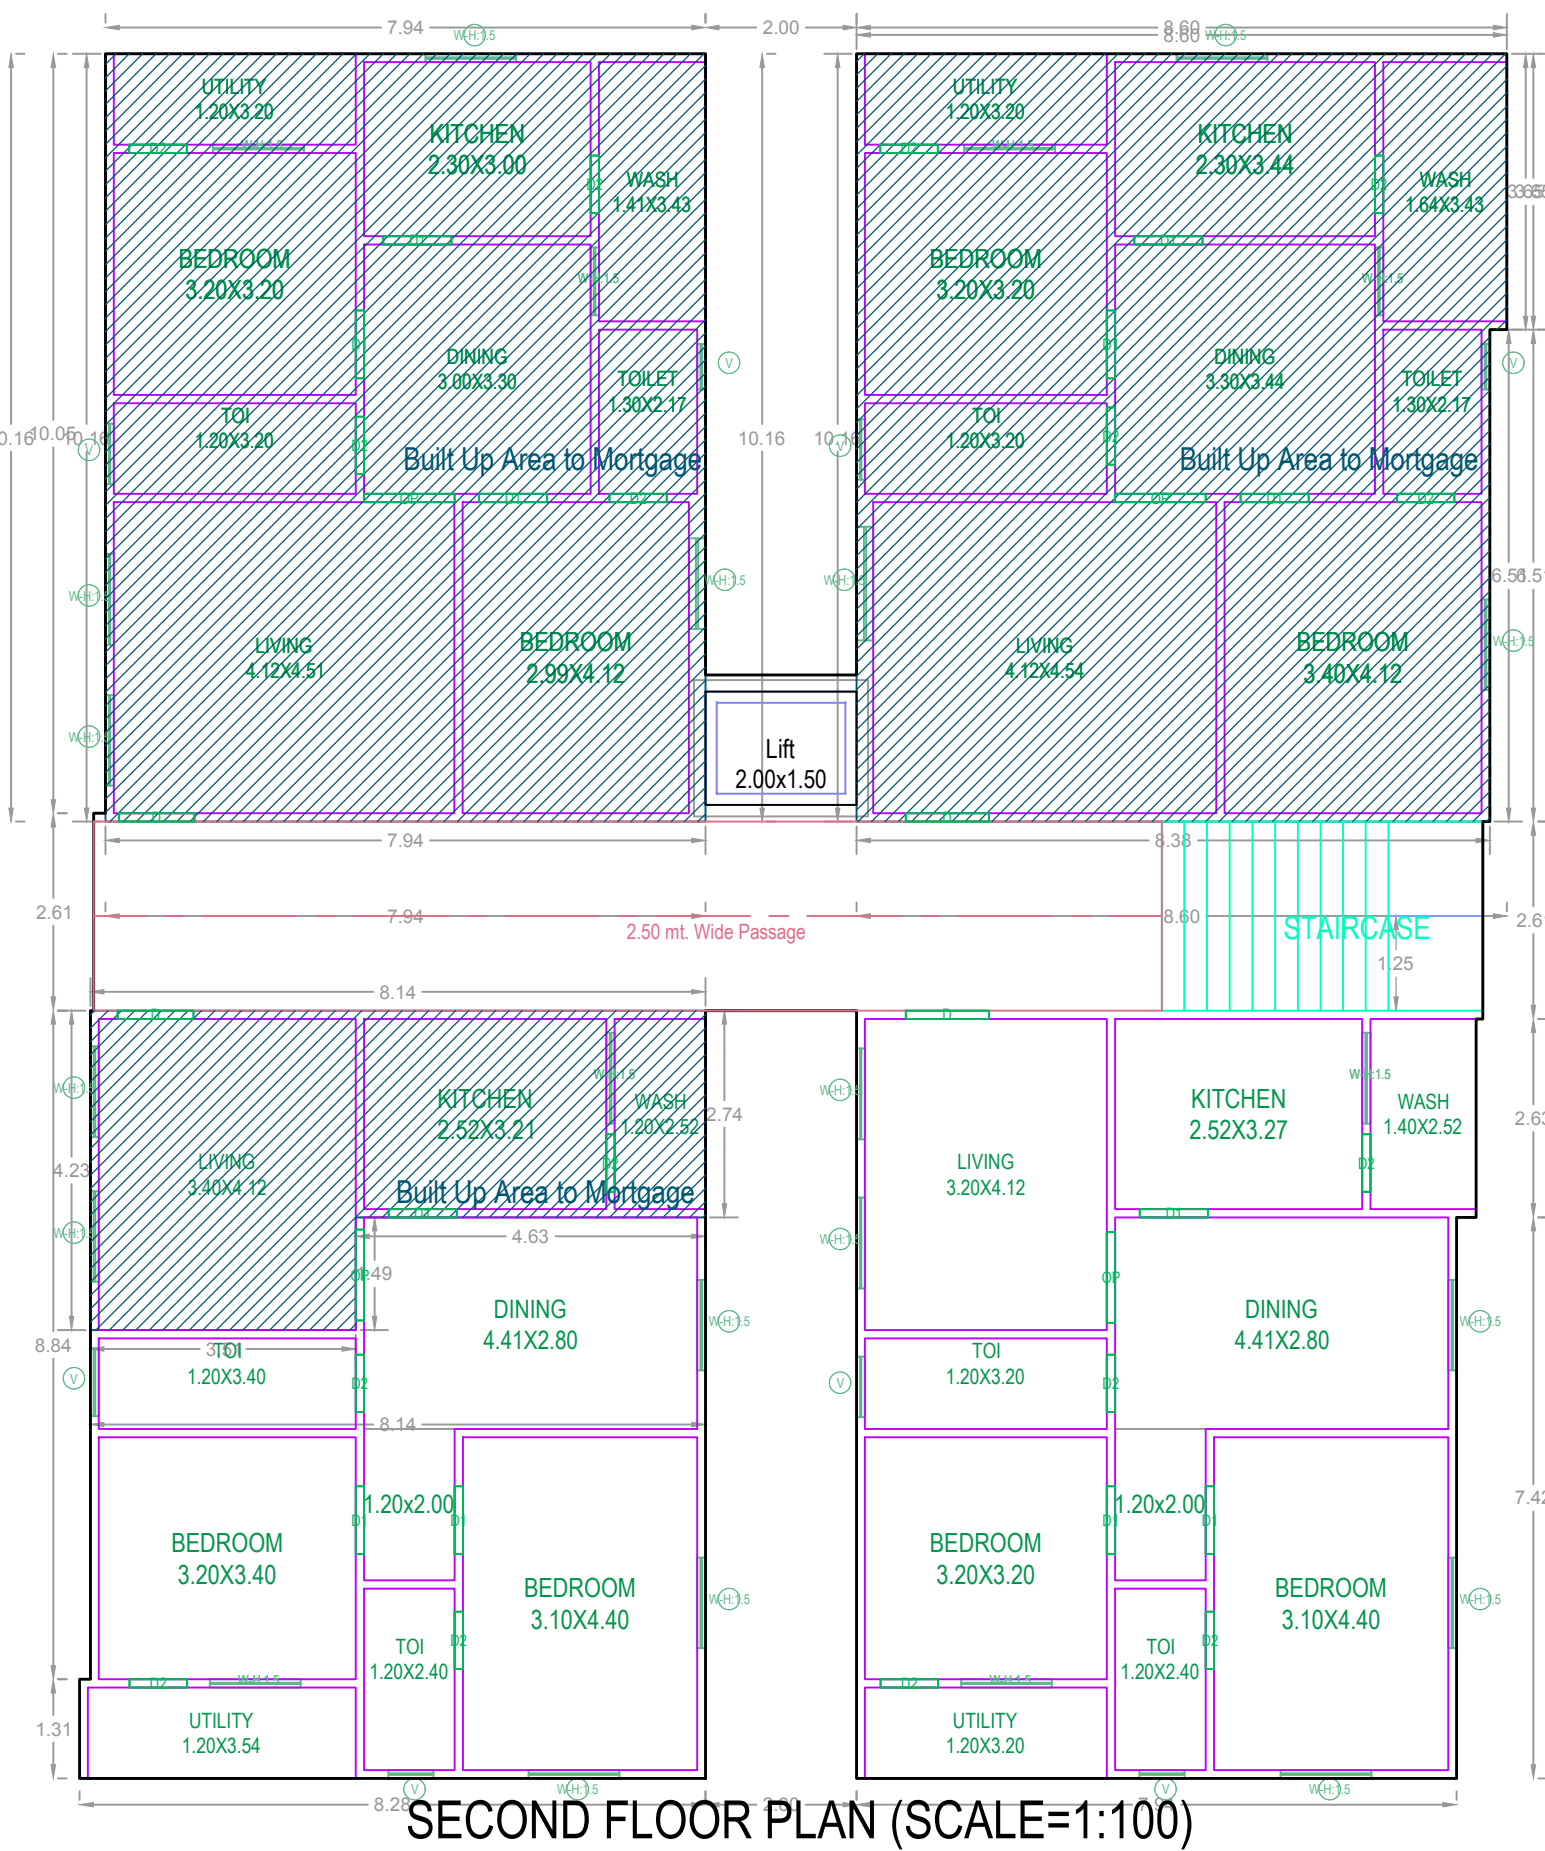
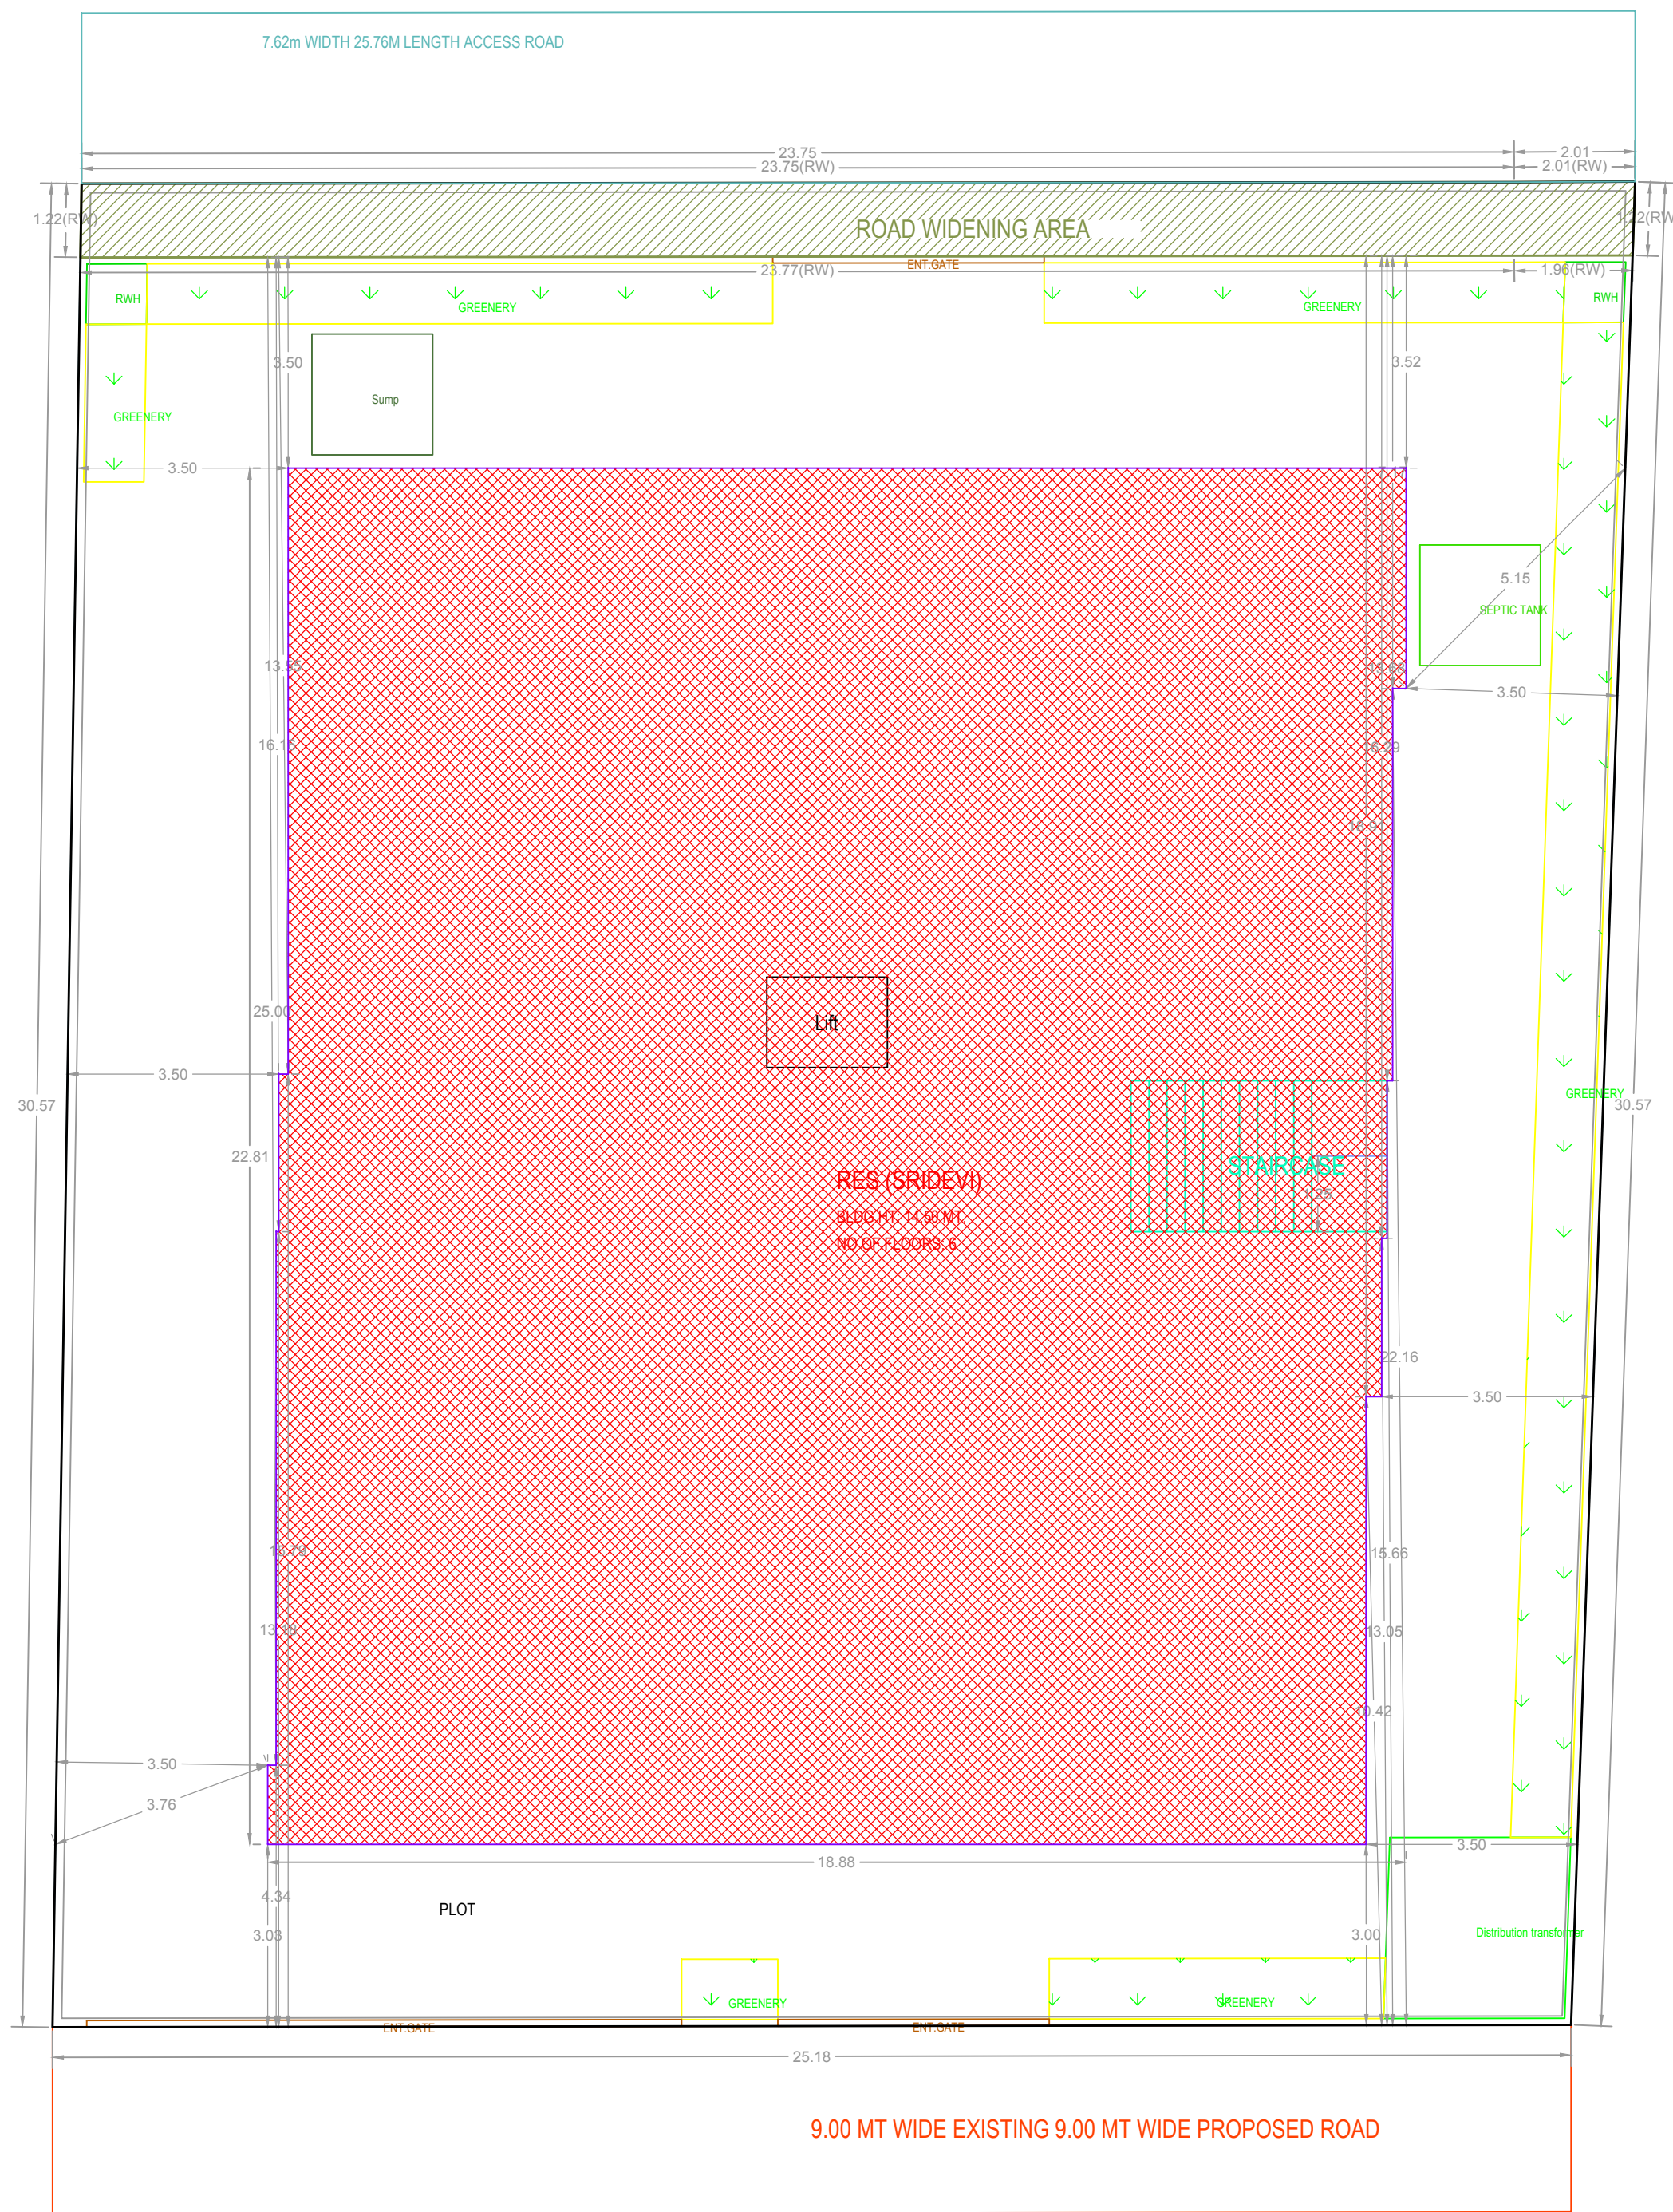
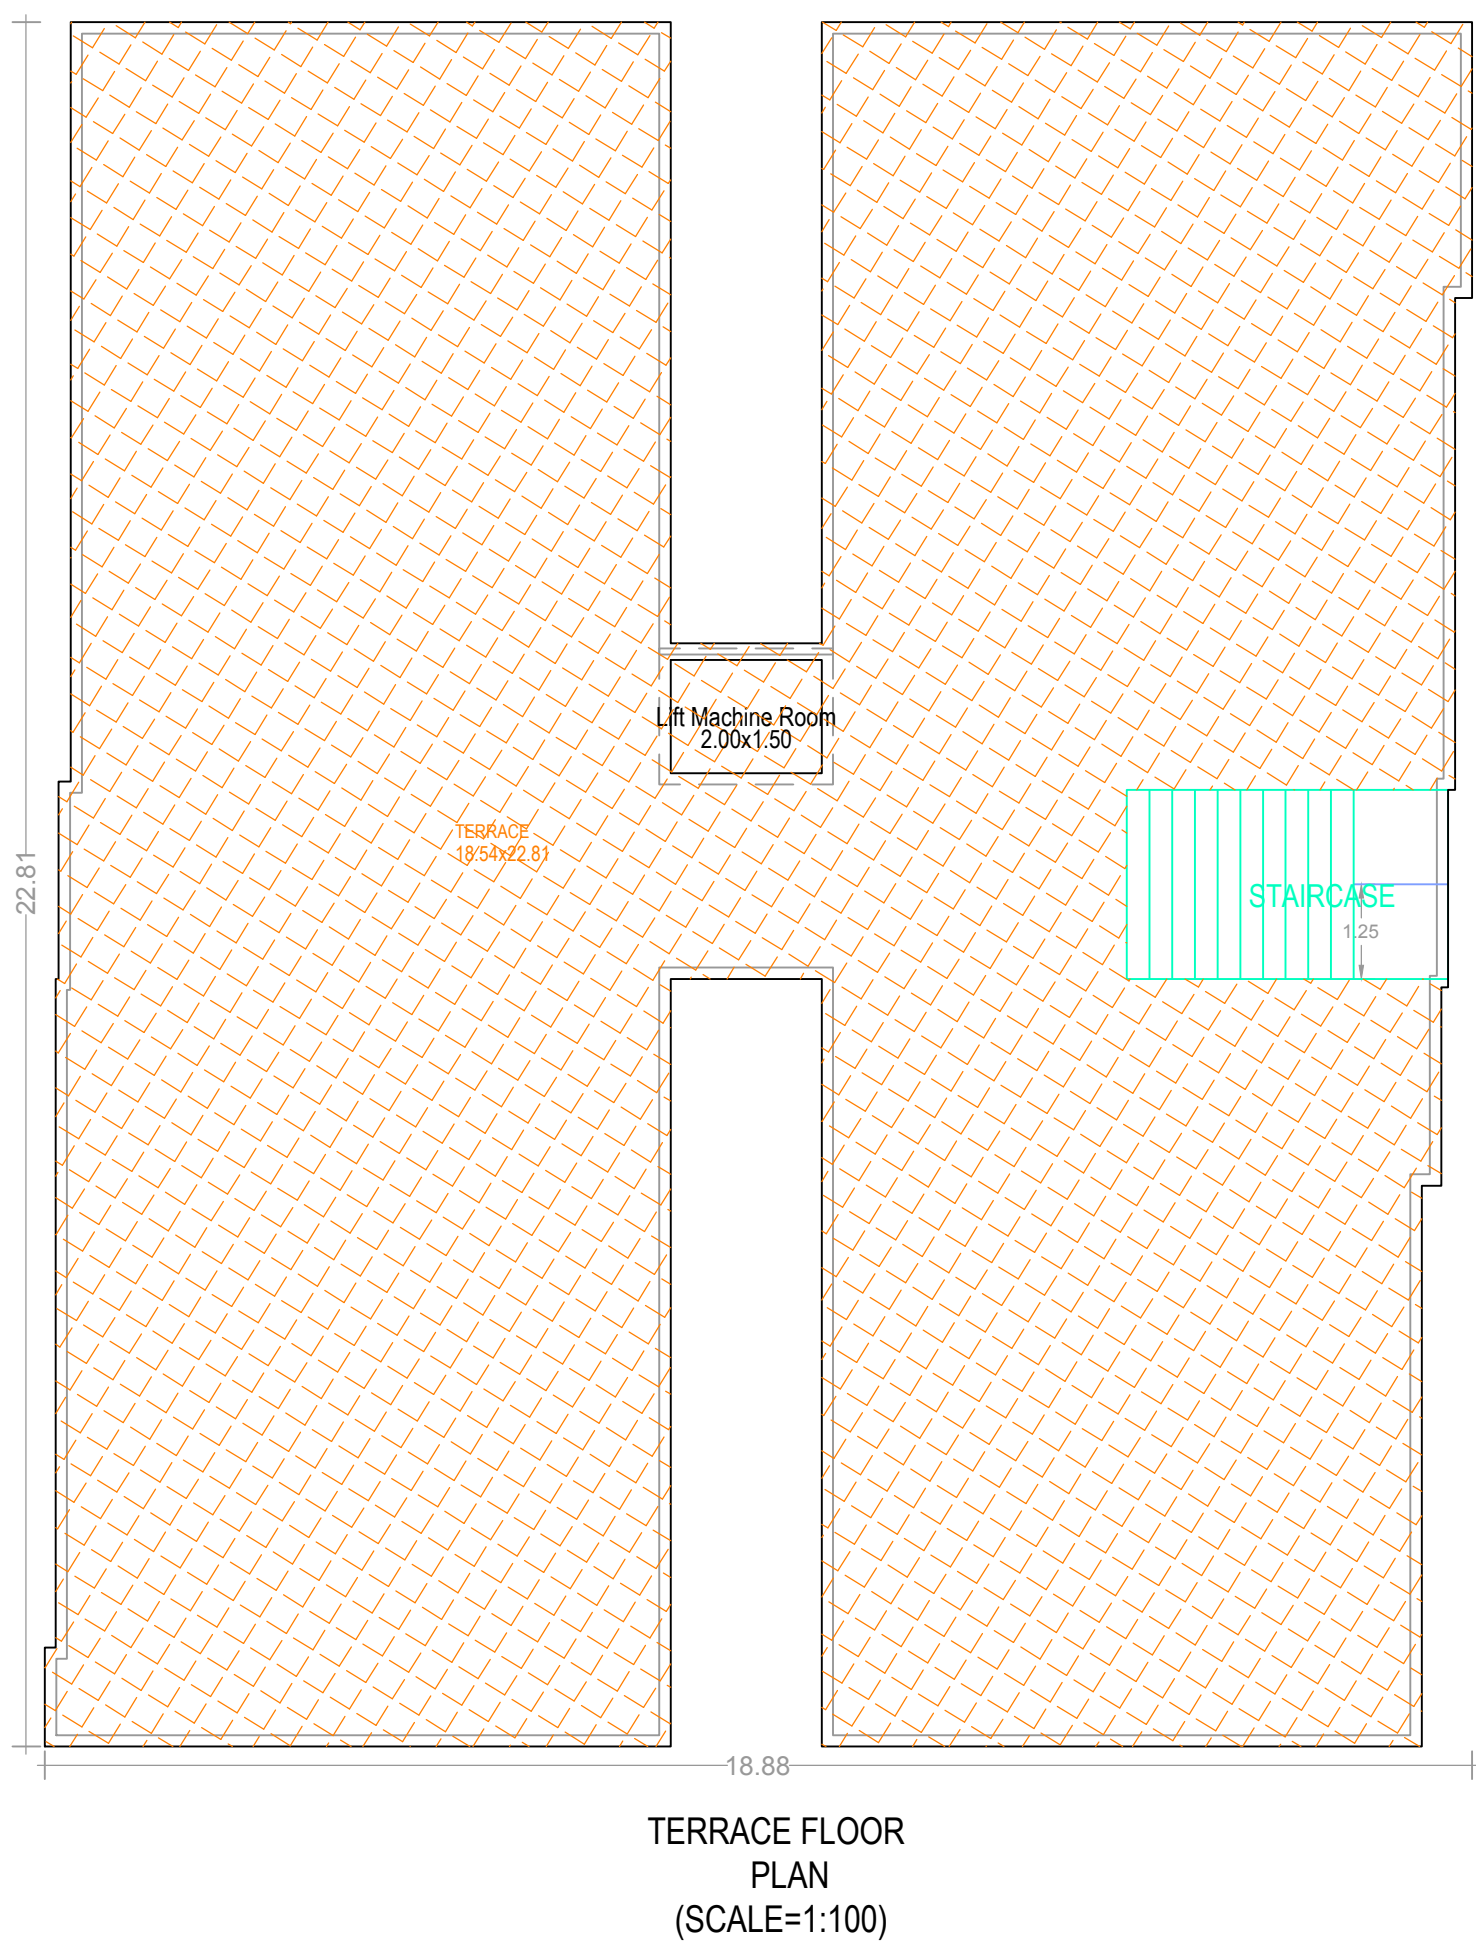


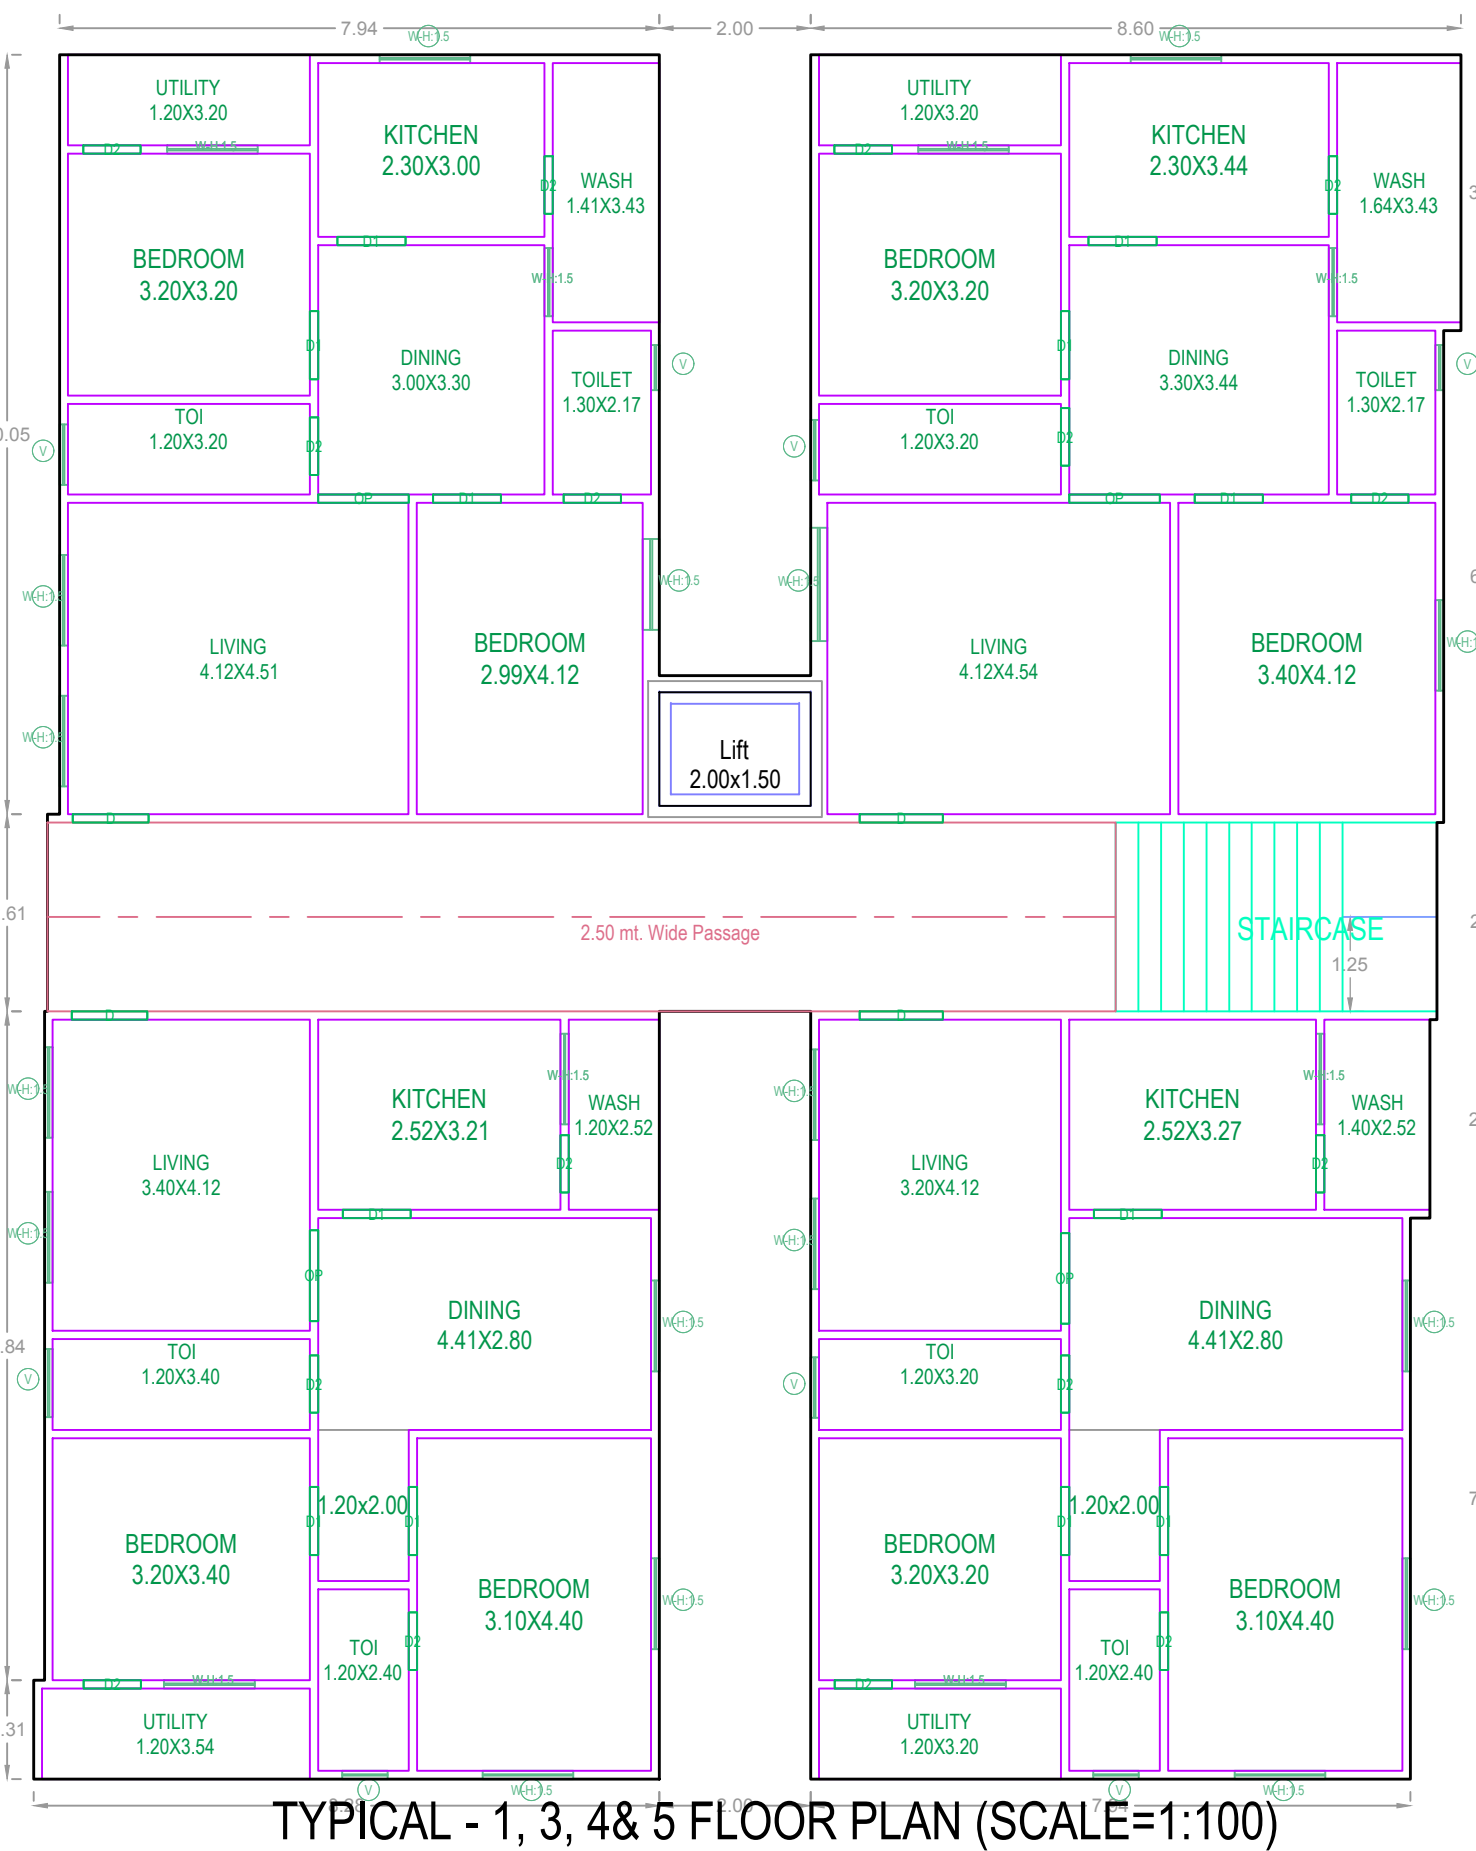


Project Title	PLAN SHOWING THE PROPOSED	Residential
PLOT NO.	SURVEY NO.	
SITUATED AT		
BELONGING TO : Mr./Ms./Mrs		
REP BY :	Lokanath Giddalur	
LICENCE NO. : 360tp10ghmc	APPROVAL NO. :	
DATE : 11-02-2022	SHEET NO. : 1/1	
Layout Plan Details	INWARD. NO. : TS008976/2022	
SEAL OF APPROVAL		

AREA STATEMENT	
PROJECT DETAIL :	
INWARD NO.	TS008976/2022
PROJECT TYPE:	Building Permission
NATURE OF DEVELOPMENT :	New
SUB LOCATION:	New Areas / Approved Layout Areas
STREET NAME:	
DISTRICT NAME:	
STATE NAME :	TELANGANA
PINCODE :	
MADAL:	
PLOT USE :	Residential
PLOT NEAR BY NOTIFIED RELEGIOUS STRUCTURE :	Residential Apartment Bldg
LAND USE ZONE :	NA
LAND SUBUSE ZONE :	NA
ABUTTING ROAD WIDTH :	0
PLOT NO. :	
SURVEY NO.	
NORTH SIDE DETAIL :	-
SOUTH SIDE DETAIL :	-
EAST SIDE DETAIL :	-
WEST SIDE DETAIL :	-
AREA DETAILS :	SQ.MT.
AREA OF PLOT (Minimum)	778.22
DEDUCTION FOR NET PLOT AREA	
ROAD AFFECTED AREA /ROAD WIDENING AREA	31.41
Total	31.41
NET AREA OF PLOT	746.81
VACANT PLOT AREA	329.60
COVERAGE	
PROPOSED COVERAGE AREA (55.86 %)	417.20
NET BUA	
RESIDENTIAL NET BUA	1902.30
BUILT UP AREA	
	1905.30
	2322.50
	193.97
MORTGAGE AREA	
EXTRA INSTALLMENT MORTGAGE AREA	0.00
PROPOSED NUMBER OF PARKINGS	13

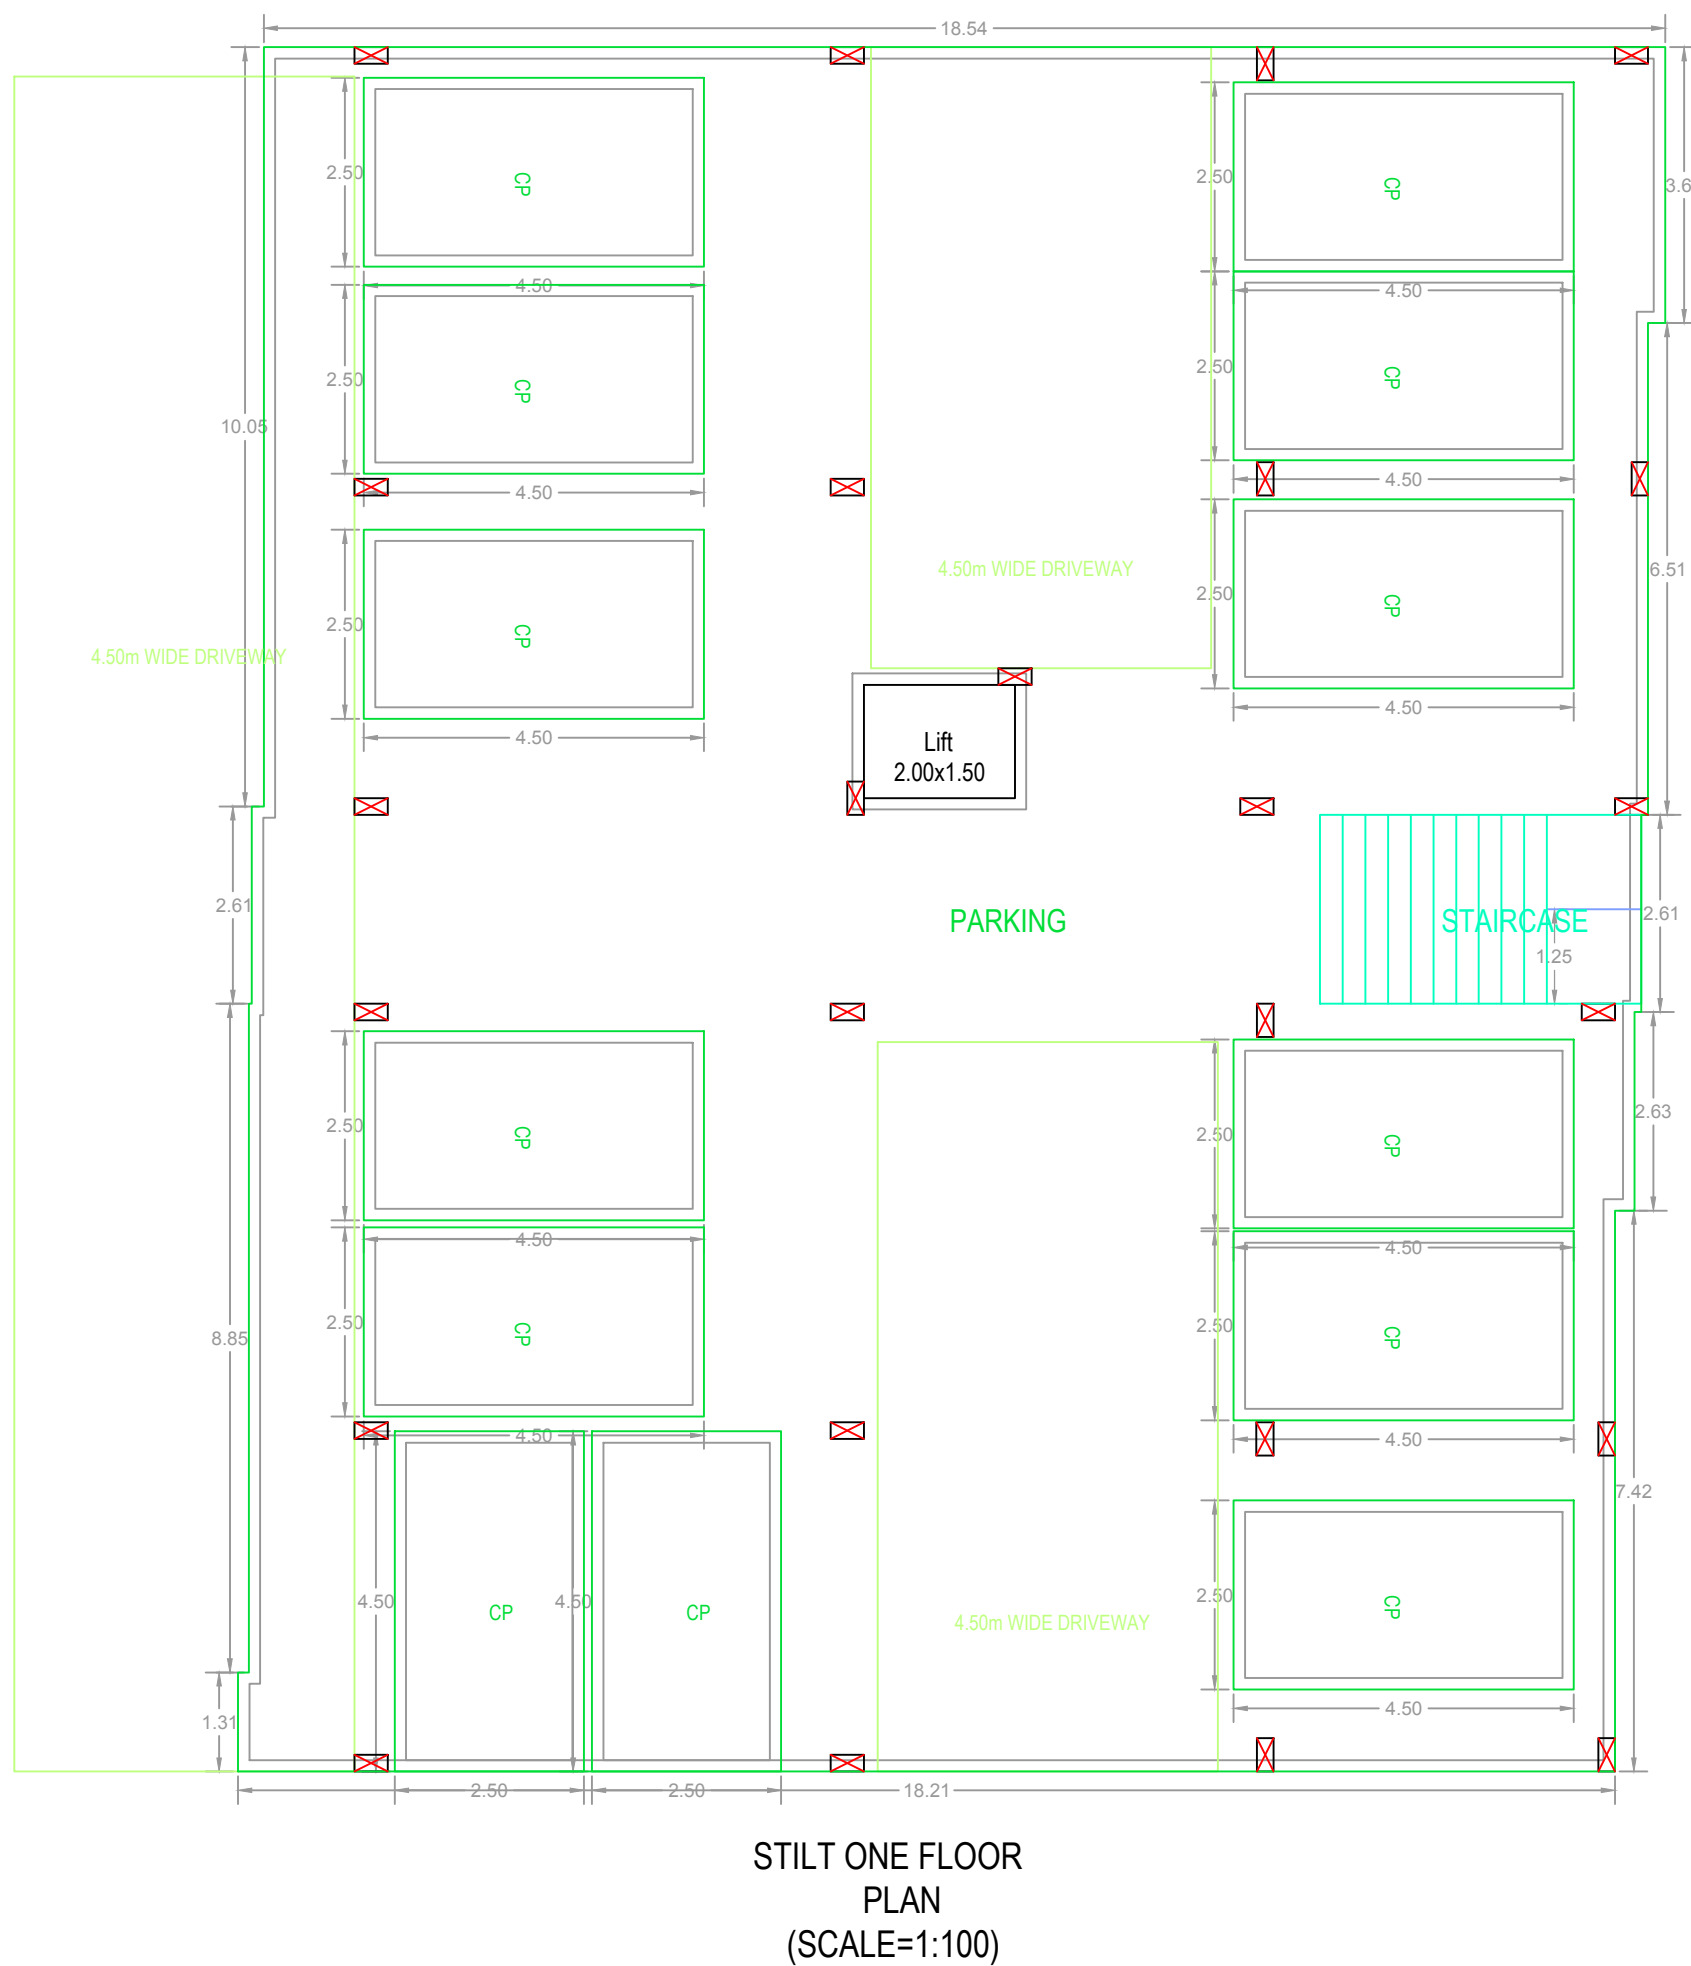

BELONGS TO : Elevation1
SMT. B. SRIDEVI
W/O. SRI. B.V.V.SATYANARAYANA


Project Title :B SRIDEVI

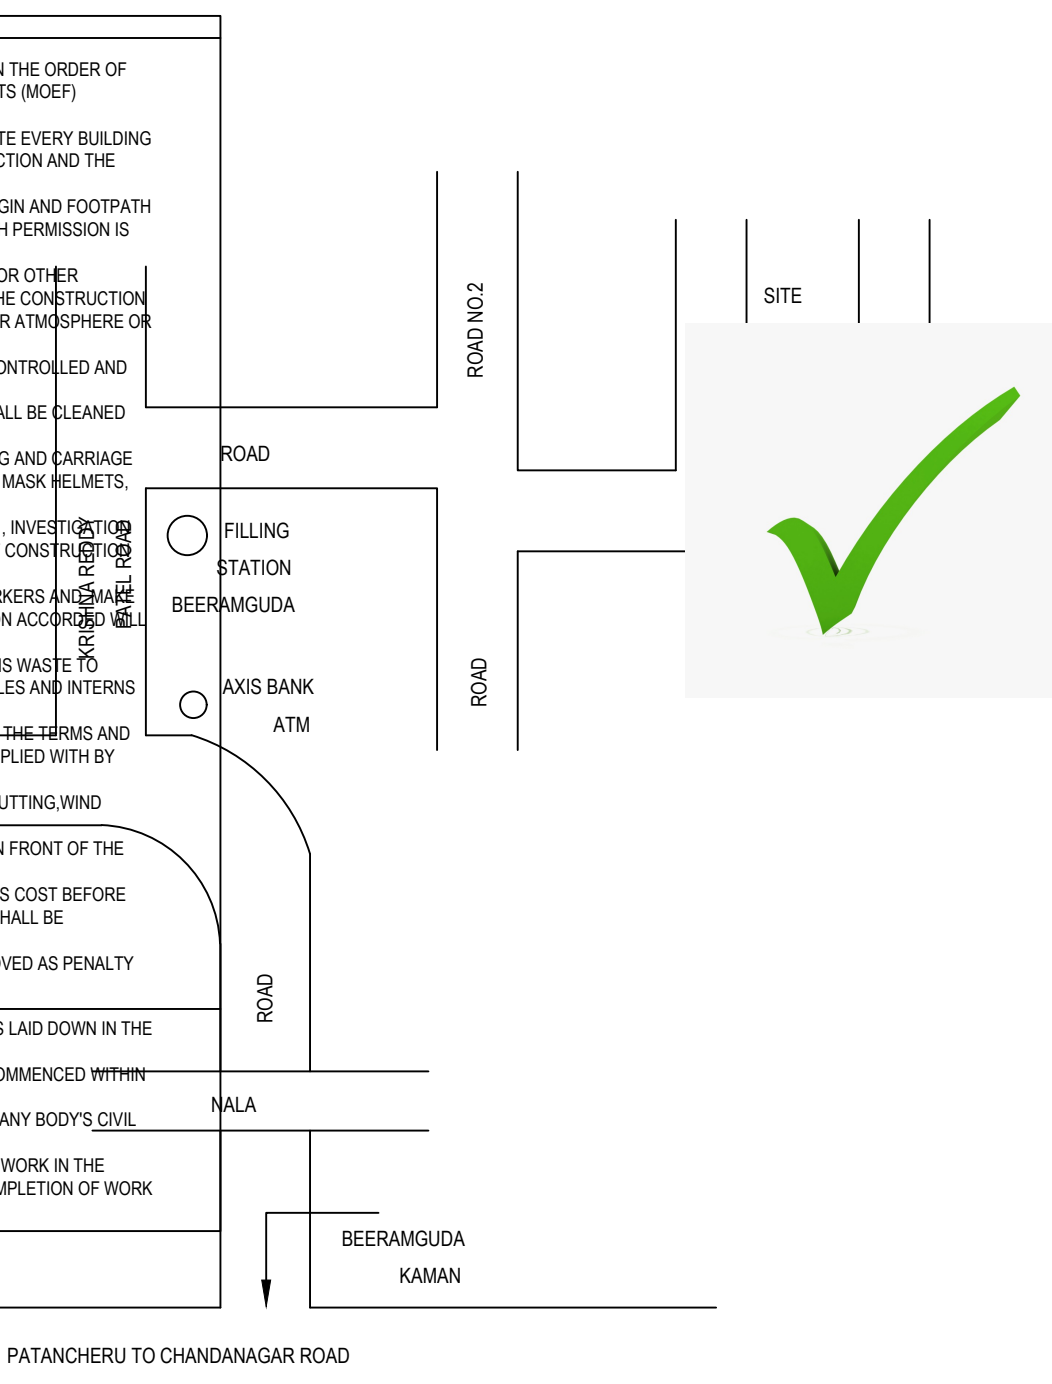

BUILDING :RES (SRIDEVI)					
FLOOR NAME	TOTAL BUA	NET BUA RESI.	TNMTS	PARKING AREA	NO OF STACK
STILT ONE FLOOR	417.20	0.00	00	417.20	1
FIRST FLOOR	380.46	380.46	04	0.00	0
SECOND FLOOR	380.46	380.46	04	0.00	0
THIRD FLOOR	380.46	380.46	04	0.00	0
FOURTH FLOOR	380.46	380.46	04	0.00	0
FIFTH FLOOR	380.46	380.46	04	0.00	0
TERRACE FLOOR	3.00	0.00	00	0.00	0
TOTAL	2322.50	1902.30	20	417.20	
TOTAL NO OF BLDG	1				
TOTAL	2322.50	1902.30	20	417.20	417.20

BUILDING NAME	NAME	L X H	NOS
RES (SRIDEVI)	D2	0.76 X 2.10	80
RES (SRIDEVI)	D1	0.90 X 2.10	60
RES (SRIDEVI)	D	1.00 X 2.10	10
RES (SRIDEVI)	D	1.10 X 2.10	10
RES (SRIDEVI)	OP	1.20 X 2.10	20

BUILDING NAME	NAME	L X H	NOS
RES (SRIDEVI)	V	0.60 X 0.76	20
RES (SRIDEVI)	V	0.80 X 0.76	15
RES (SRIDEVI)	V	0.90 X 0.76	05
RES (SRIDEVI)	W	0.90 X 1.50	10
RES (SRIDEVI)	W	1.20 X 1.50	110
RES (SRIDEVI)	W	1.50 X 1.50	05

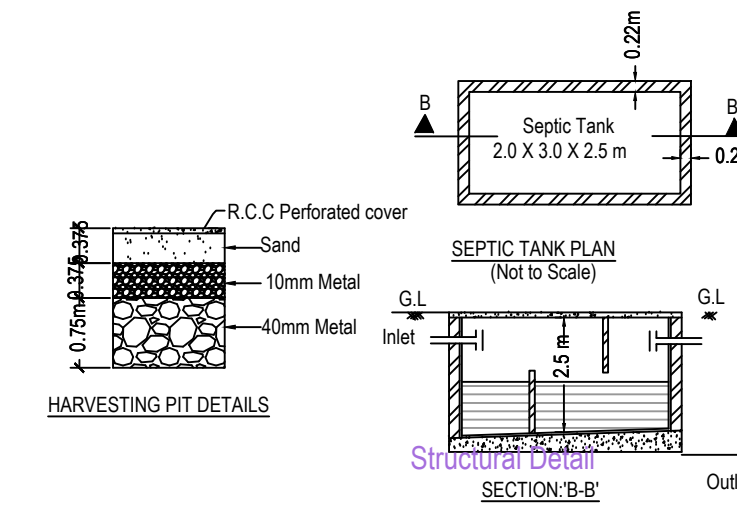

BUILDING NAME	BUILDING USE	BUILDING SUBUSE	BUILDING TYPE	FLOOR DETAILS
RES (SRIDEVI)	Residential	Residential Apartment Bldg	Single Block	1 Stilt + 5 upper floors