

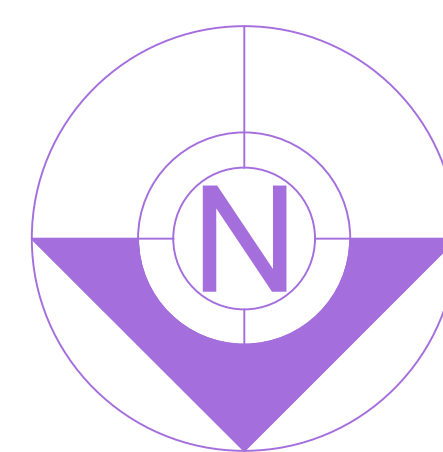
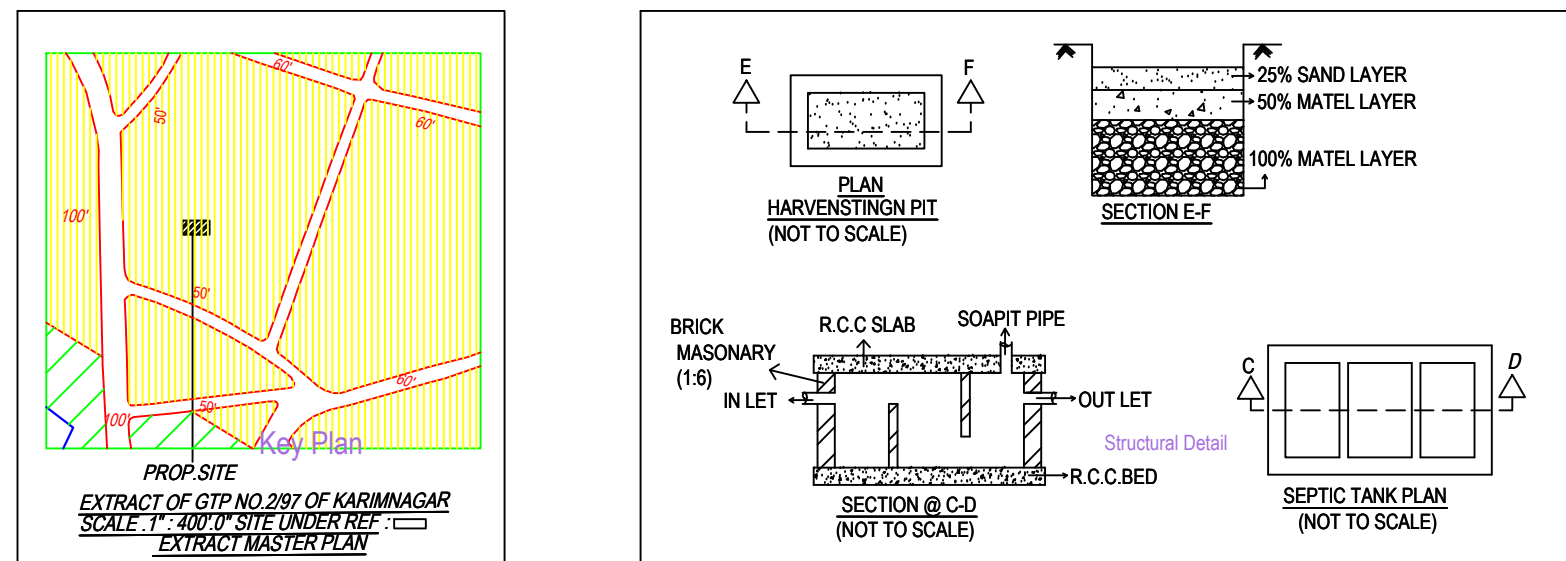
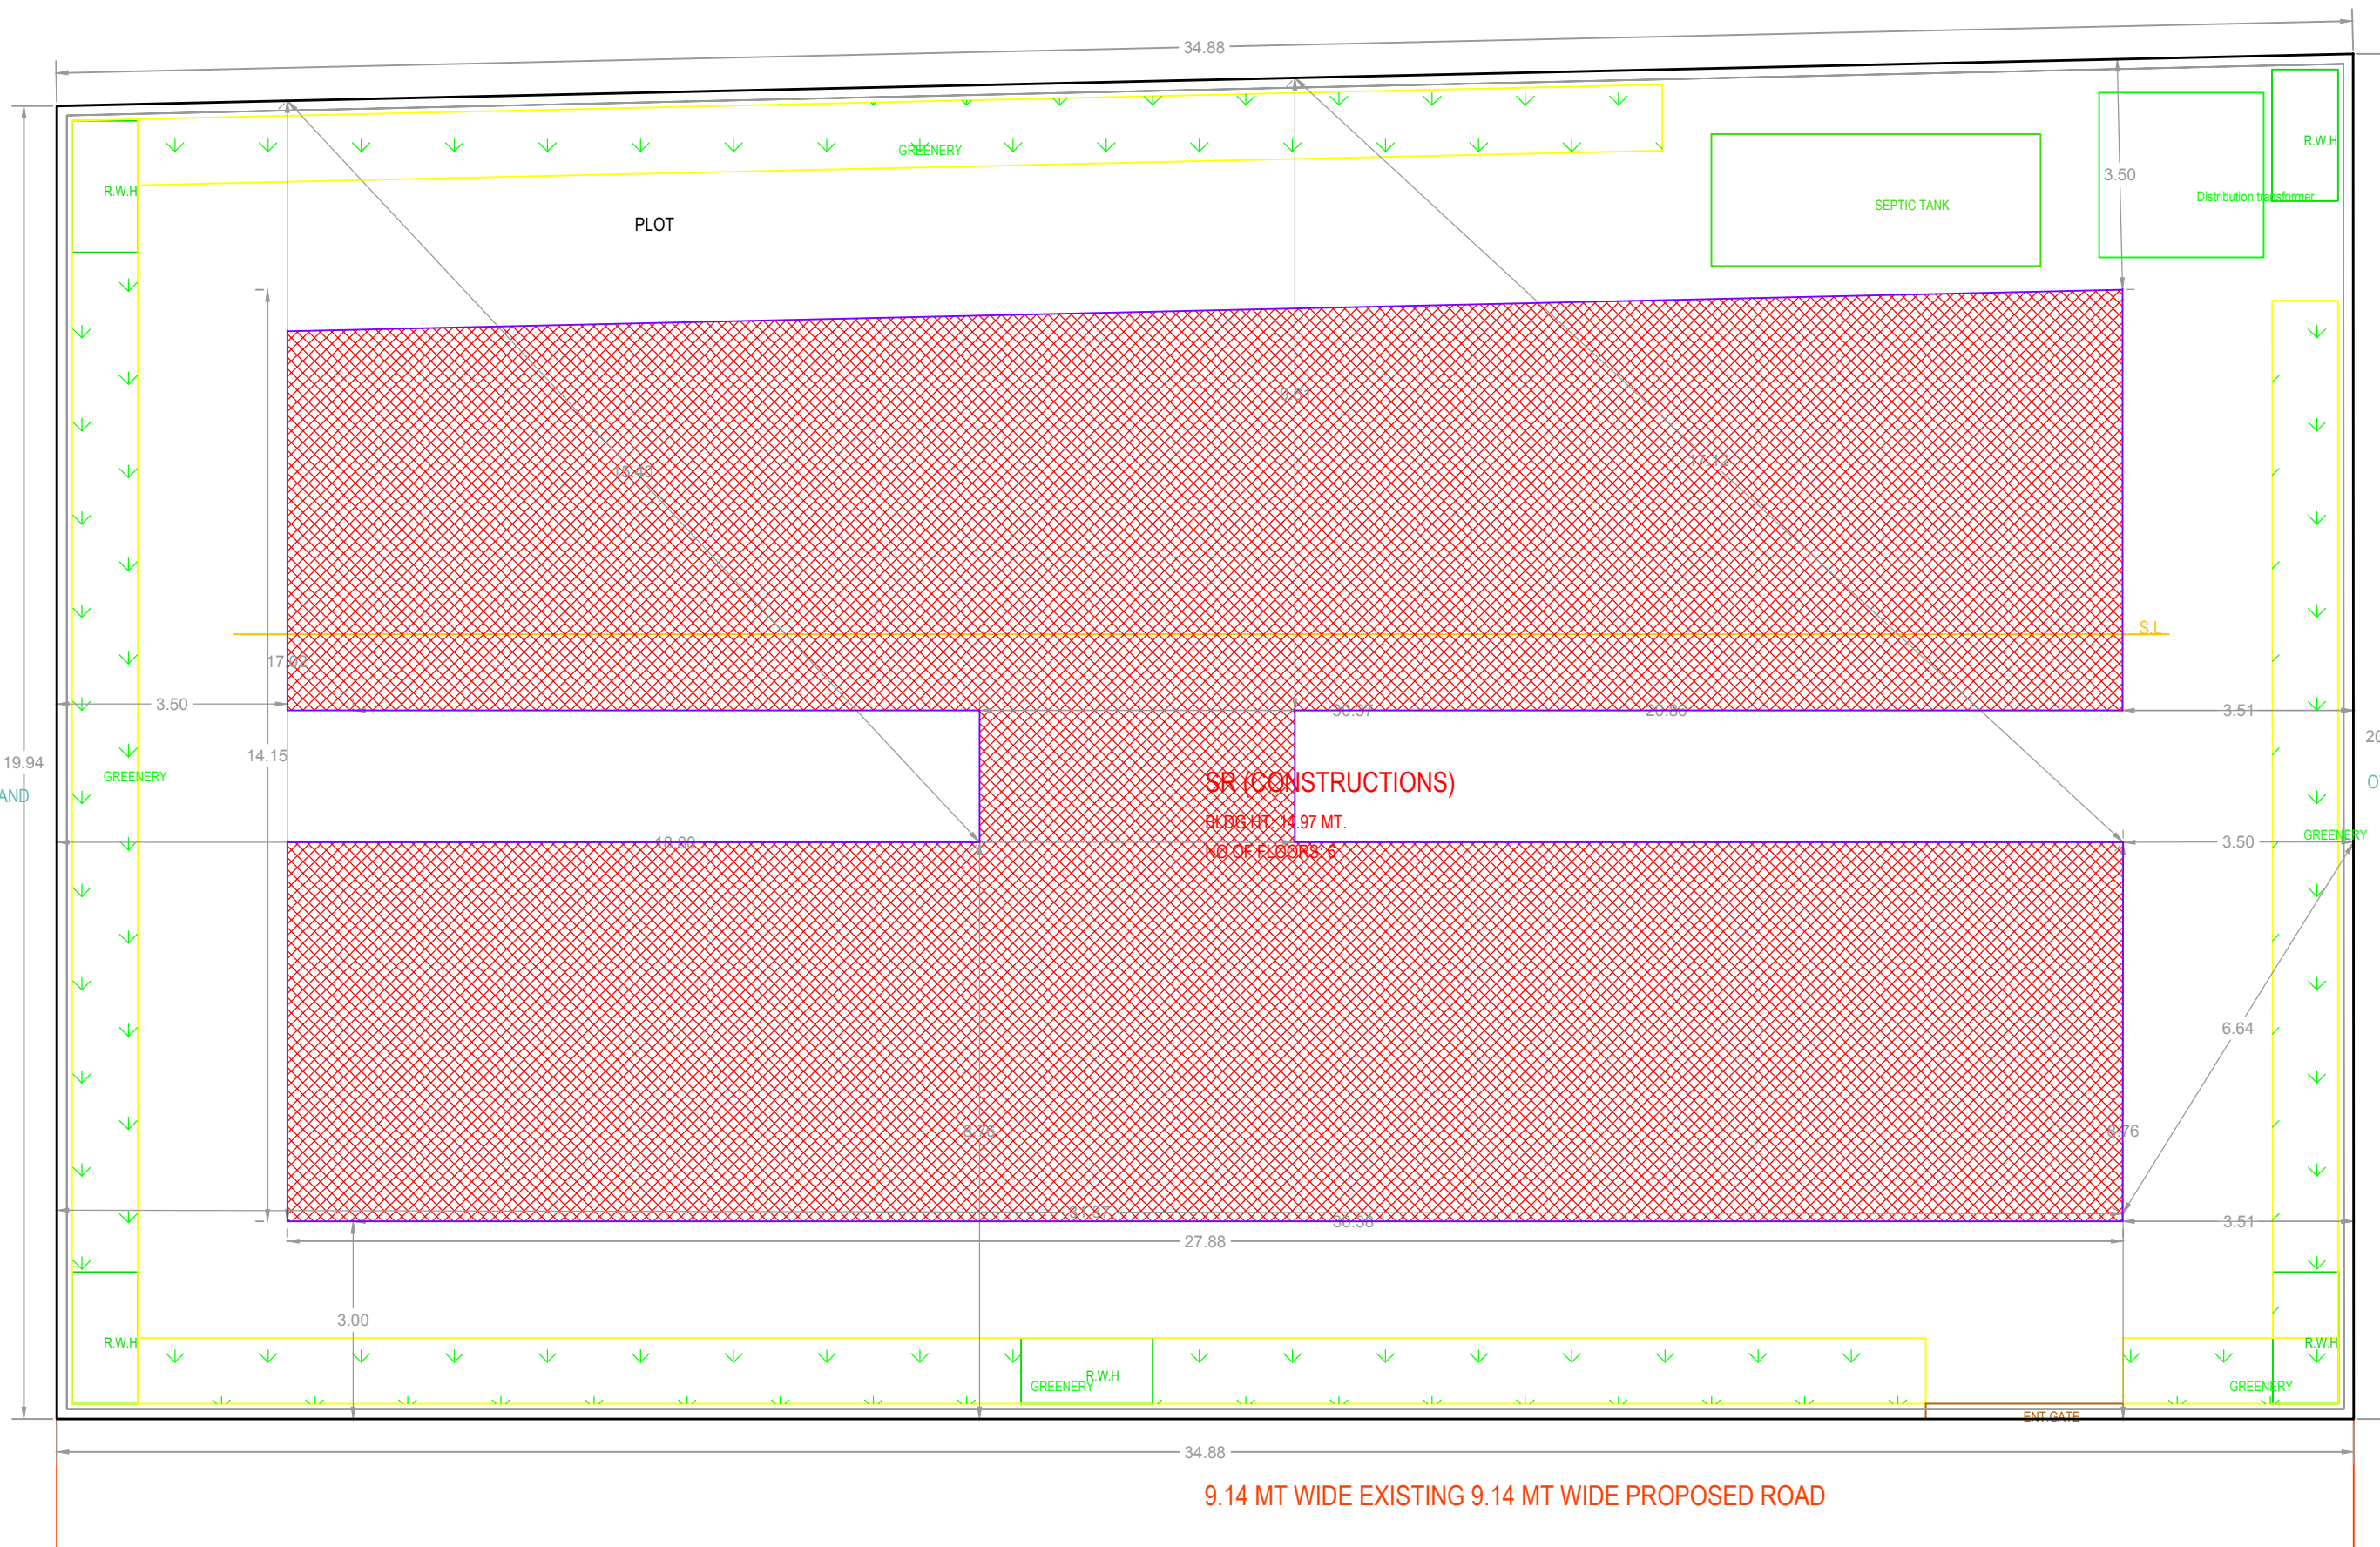
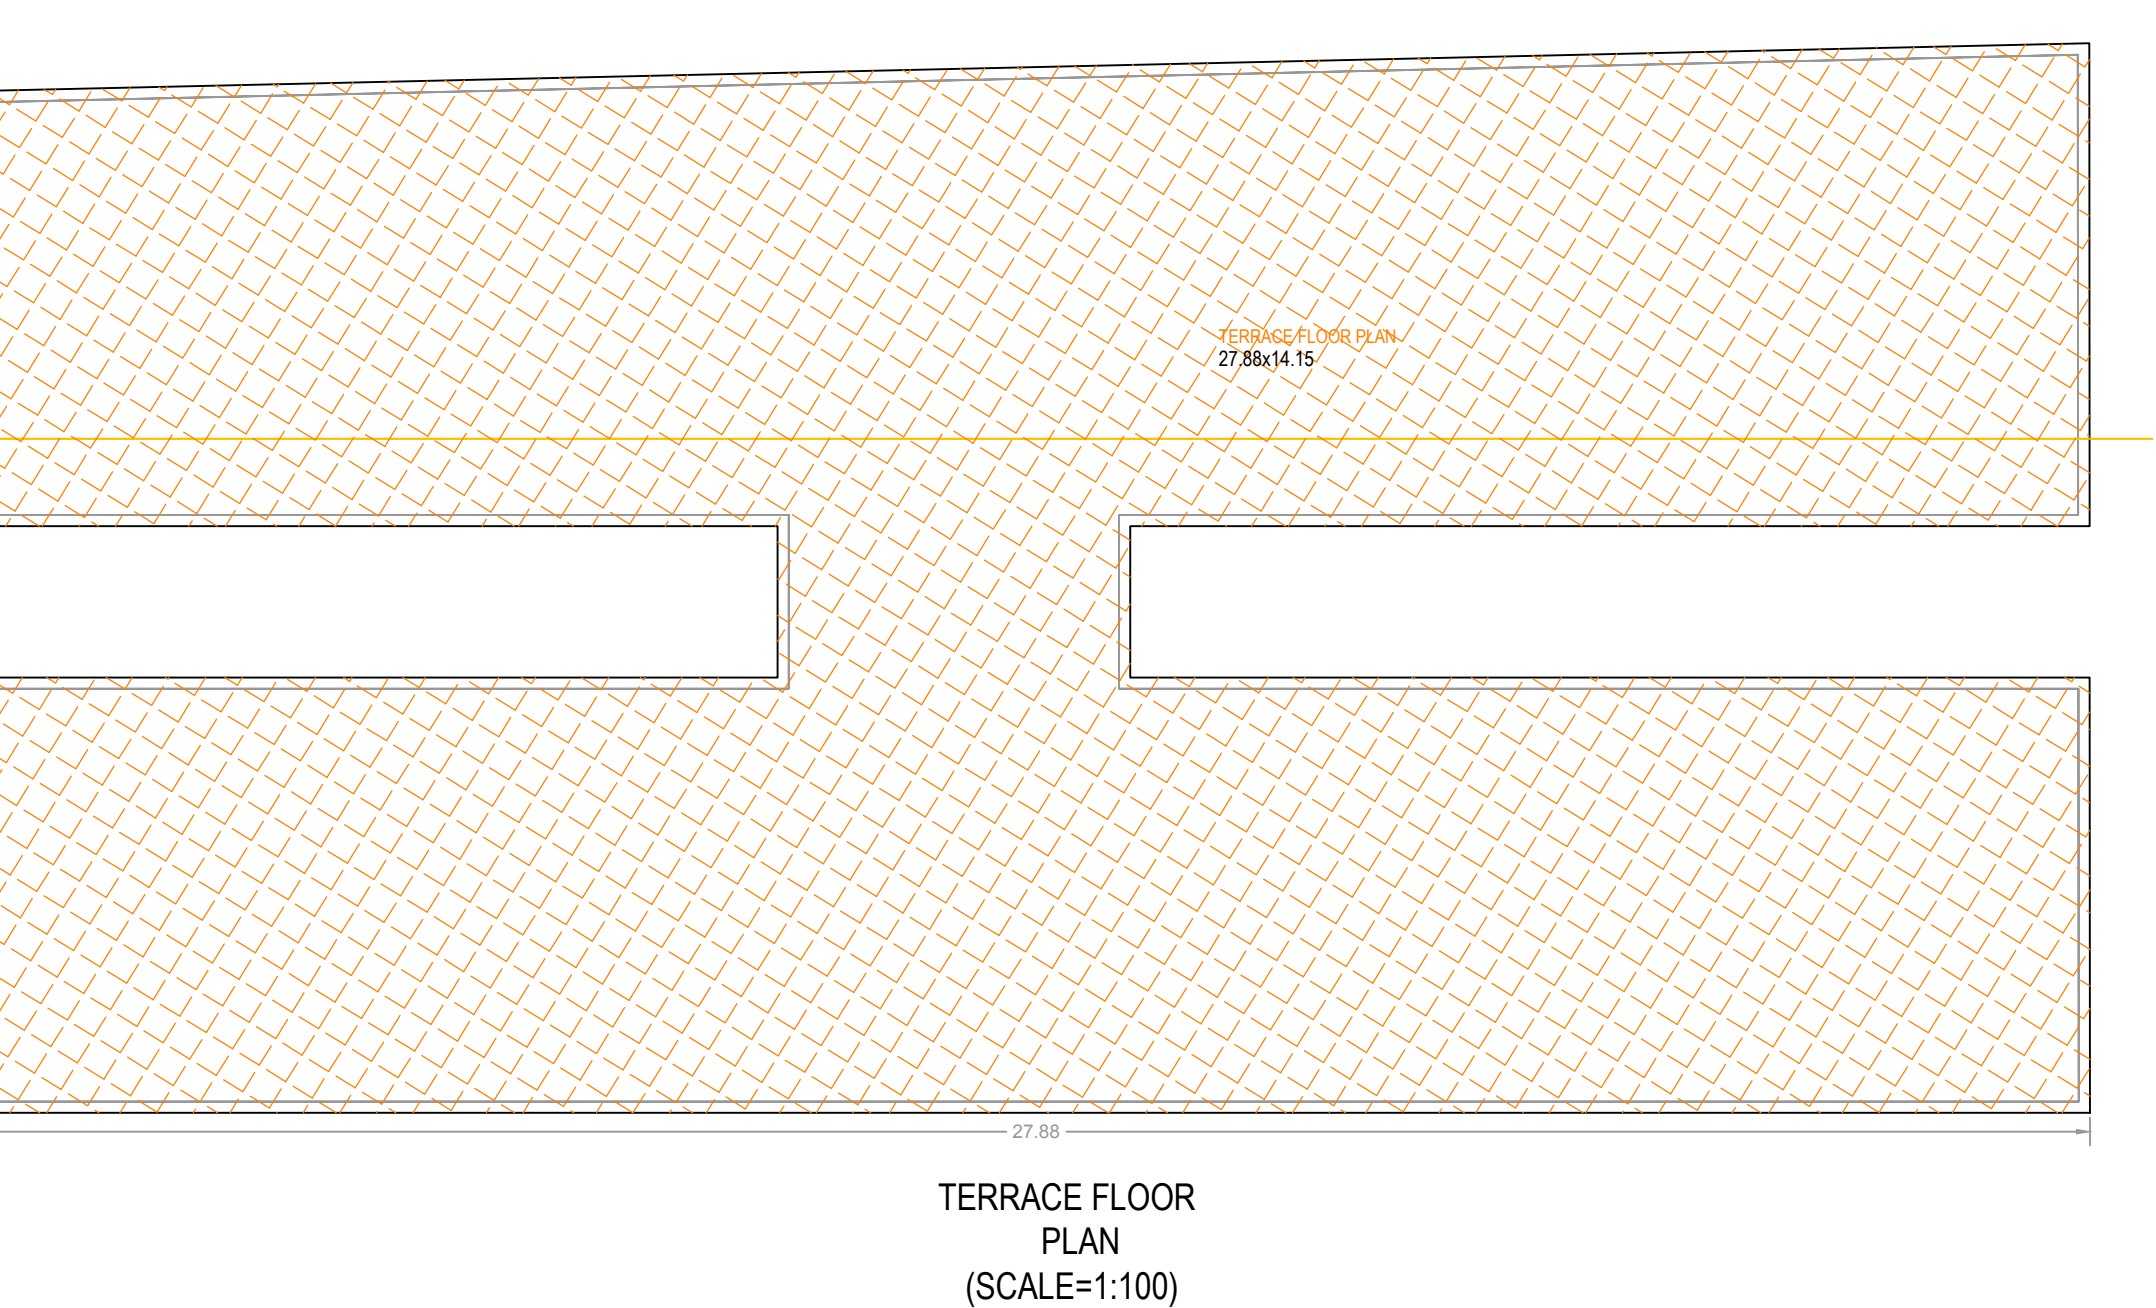
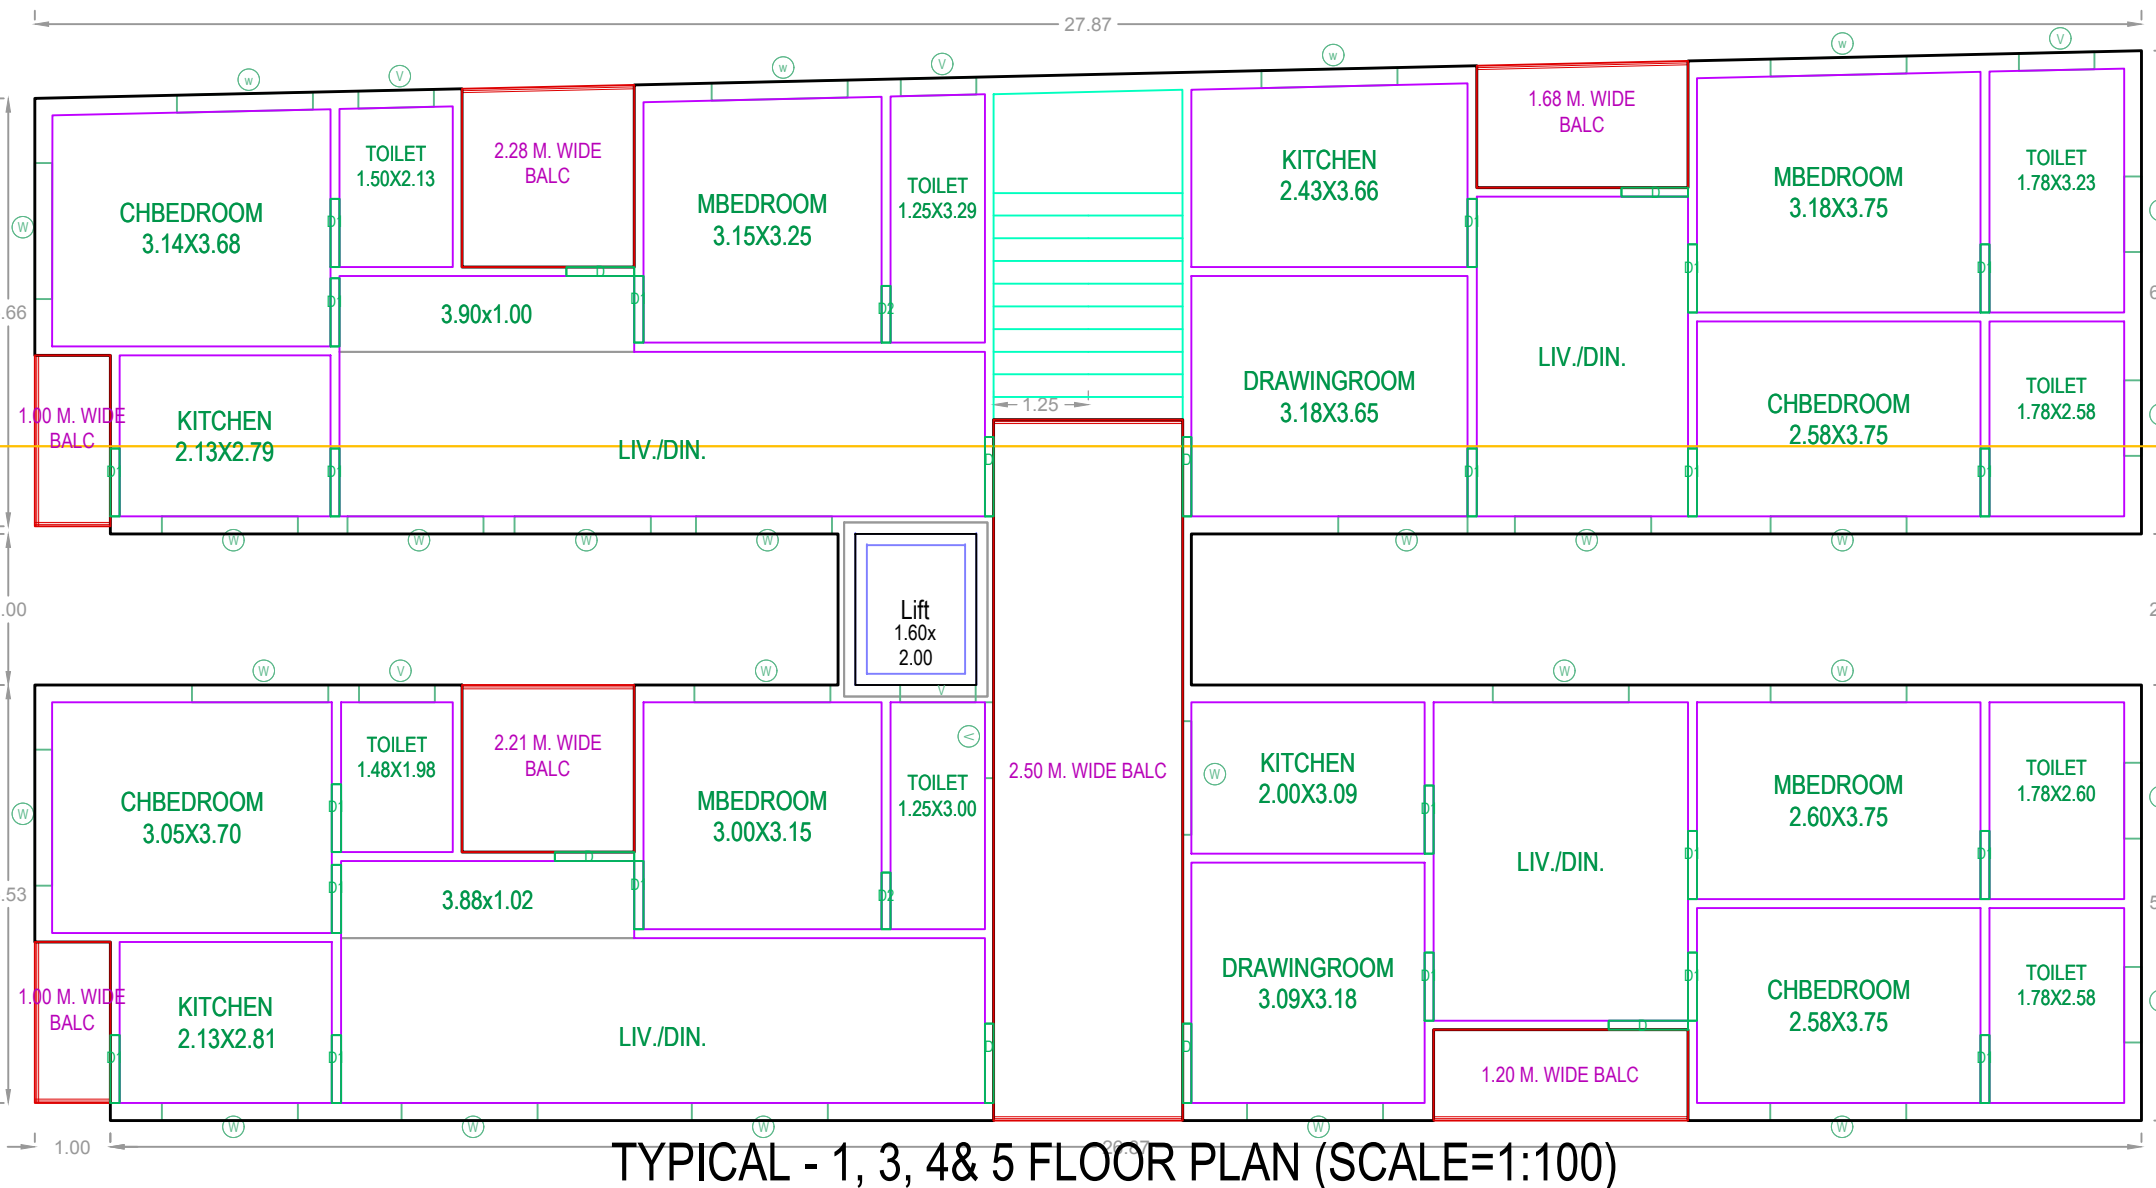
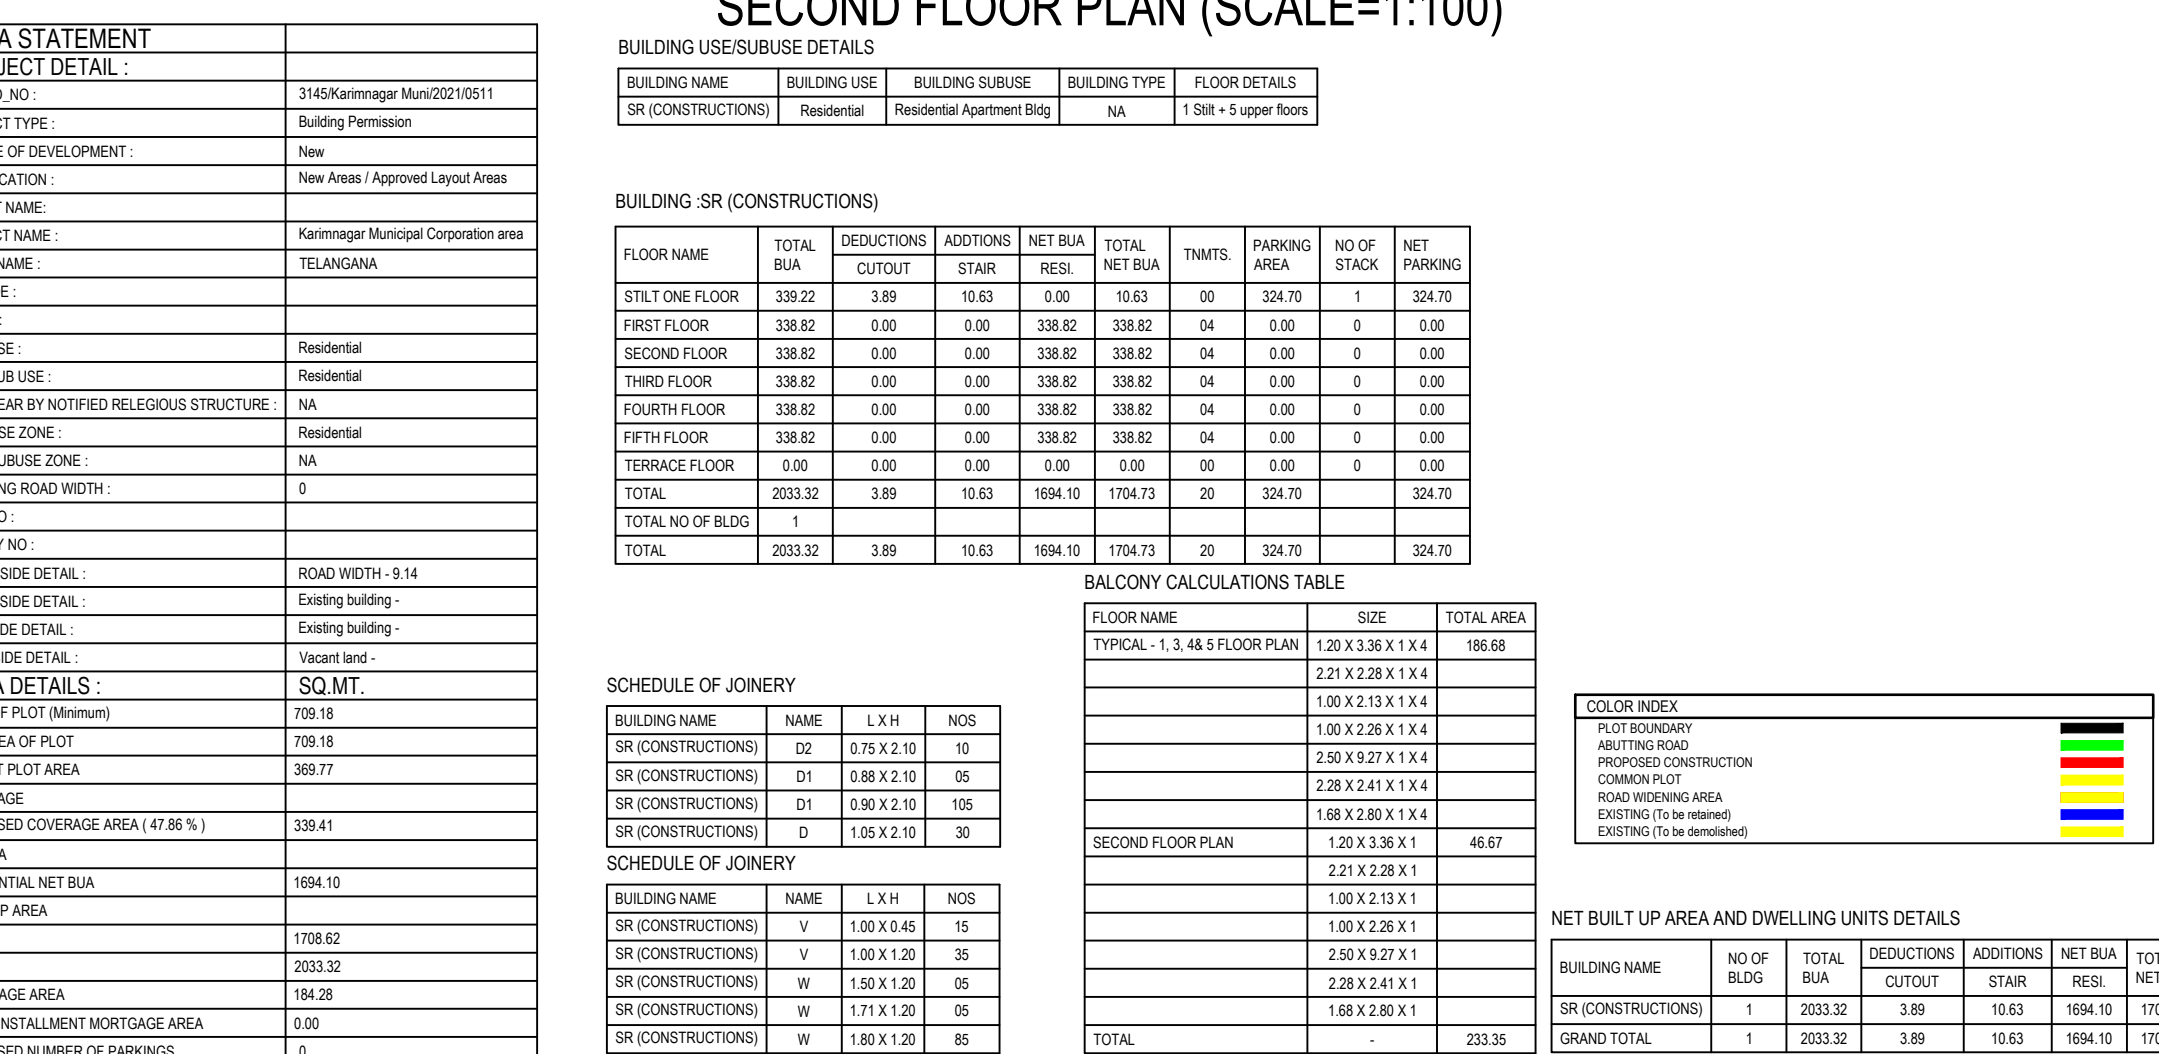
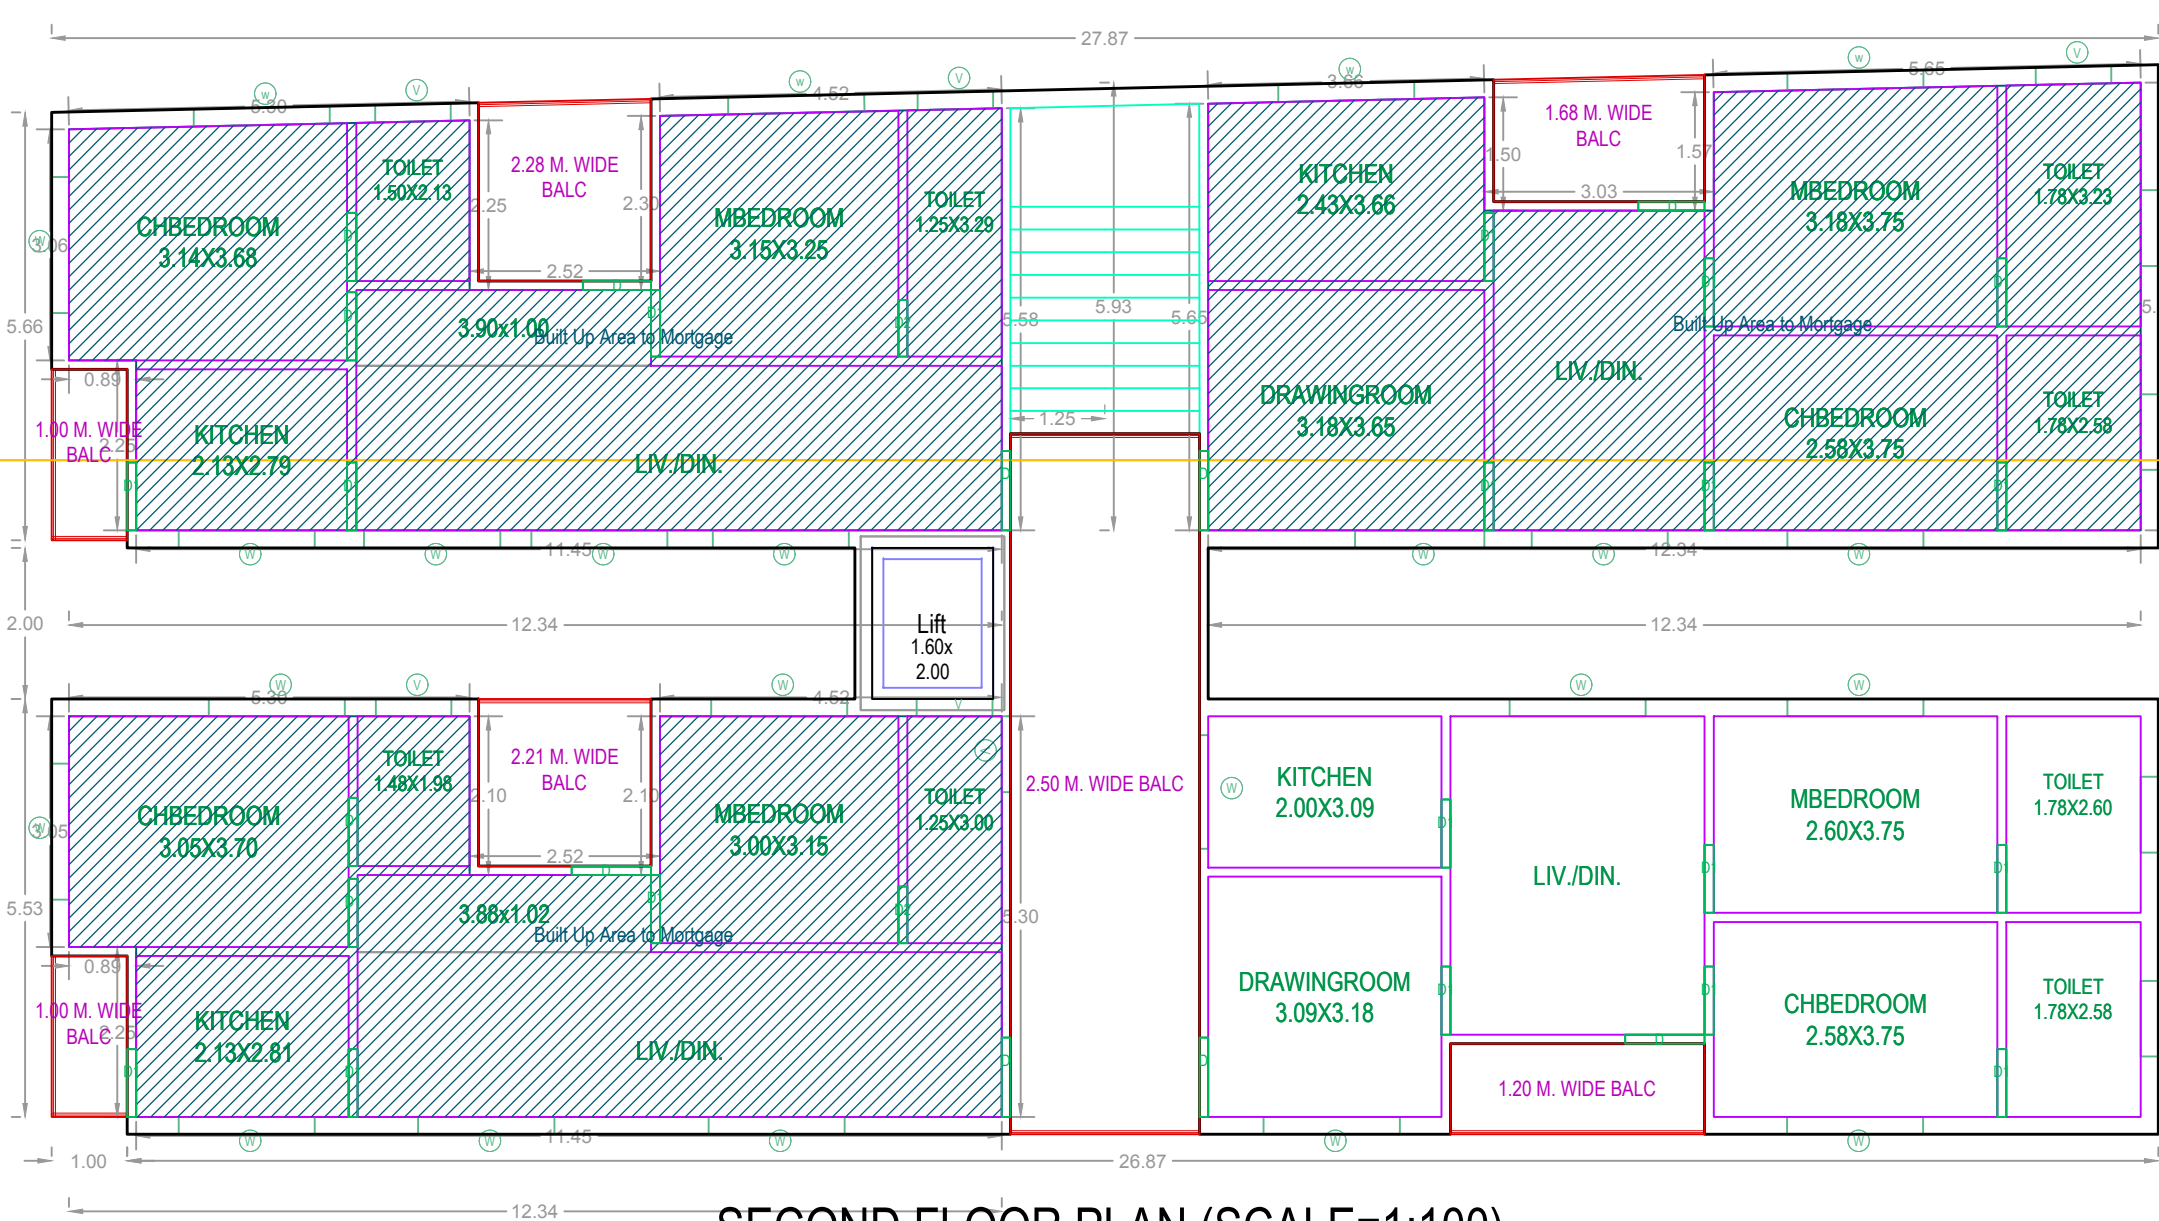


ON PLOT NOS (OR) SY.NOS 961
SITUATED AT RAMPUR LOCALITY, RAMPUR LOCALITY ,
MANDAL KARIMNAGAR, VILLAGE ,
DISTRICT KARIMNAGAR MUNICIPAL CORPORATION ,TELANGANA STATE.

BELONGING TO :
M/S.SR CONSTRUCTIONS, REPRESENTED BY 1) DASARI SRIPAL REDDY,S/O.NARSIMHA REDDY. 2) DUVVURI.SANJEEV REDDY,S/O.NARSAIAH R/O.KARIMNAGAR

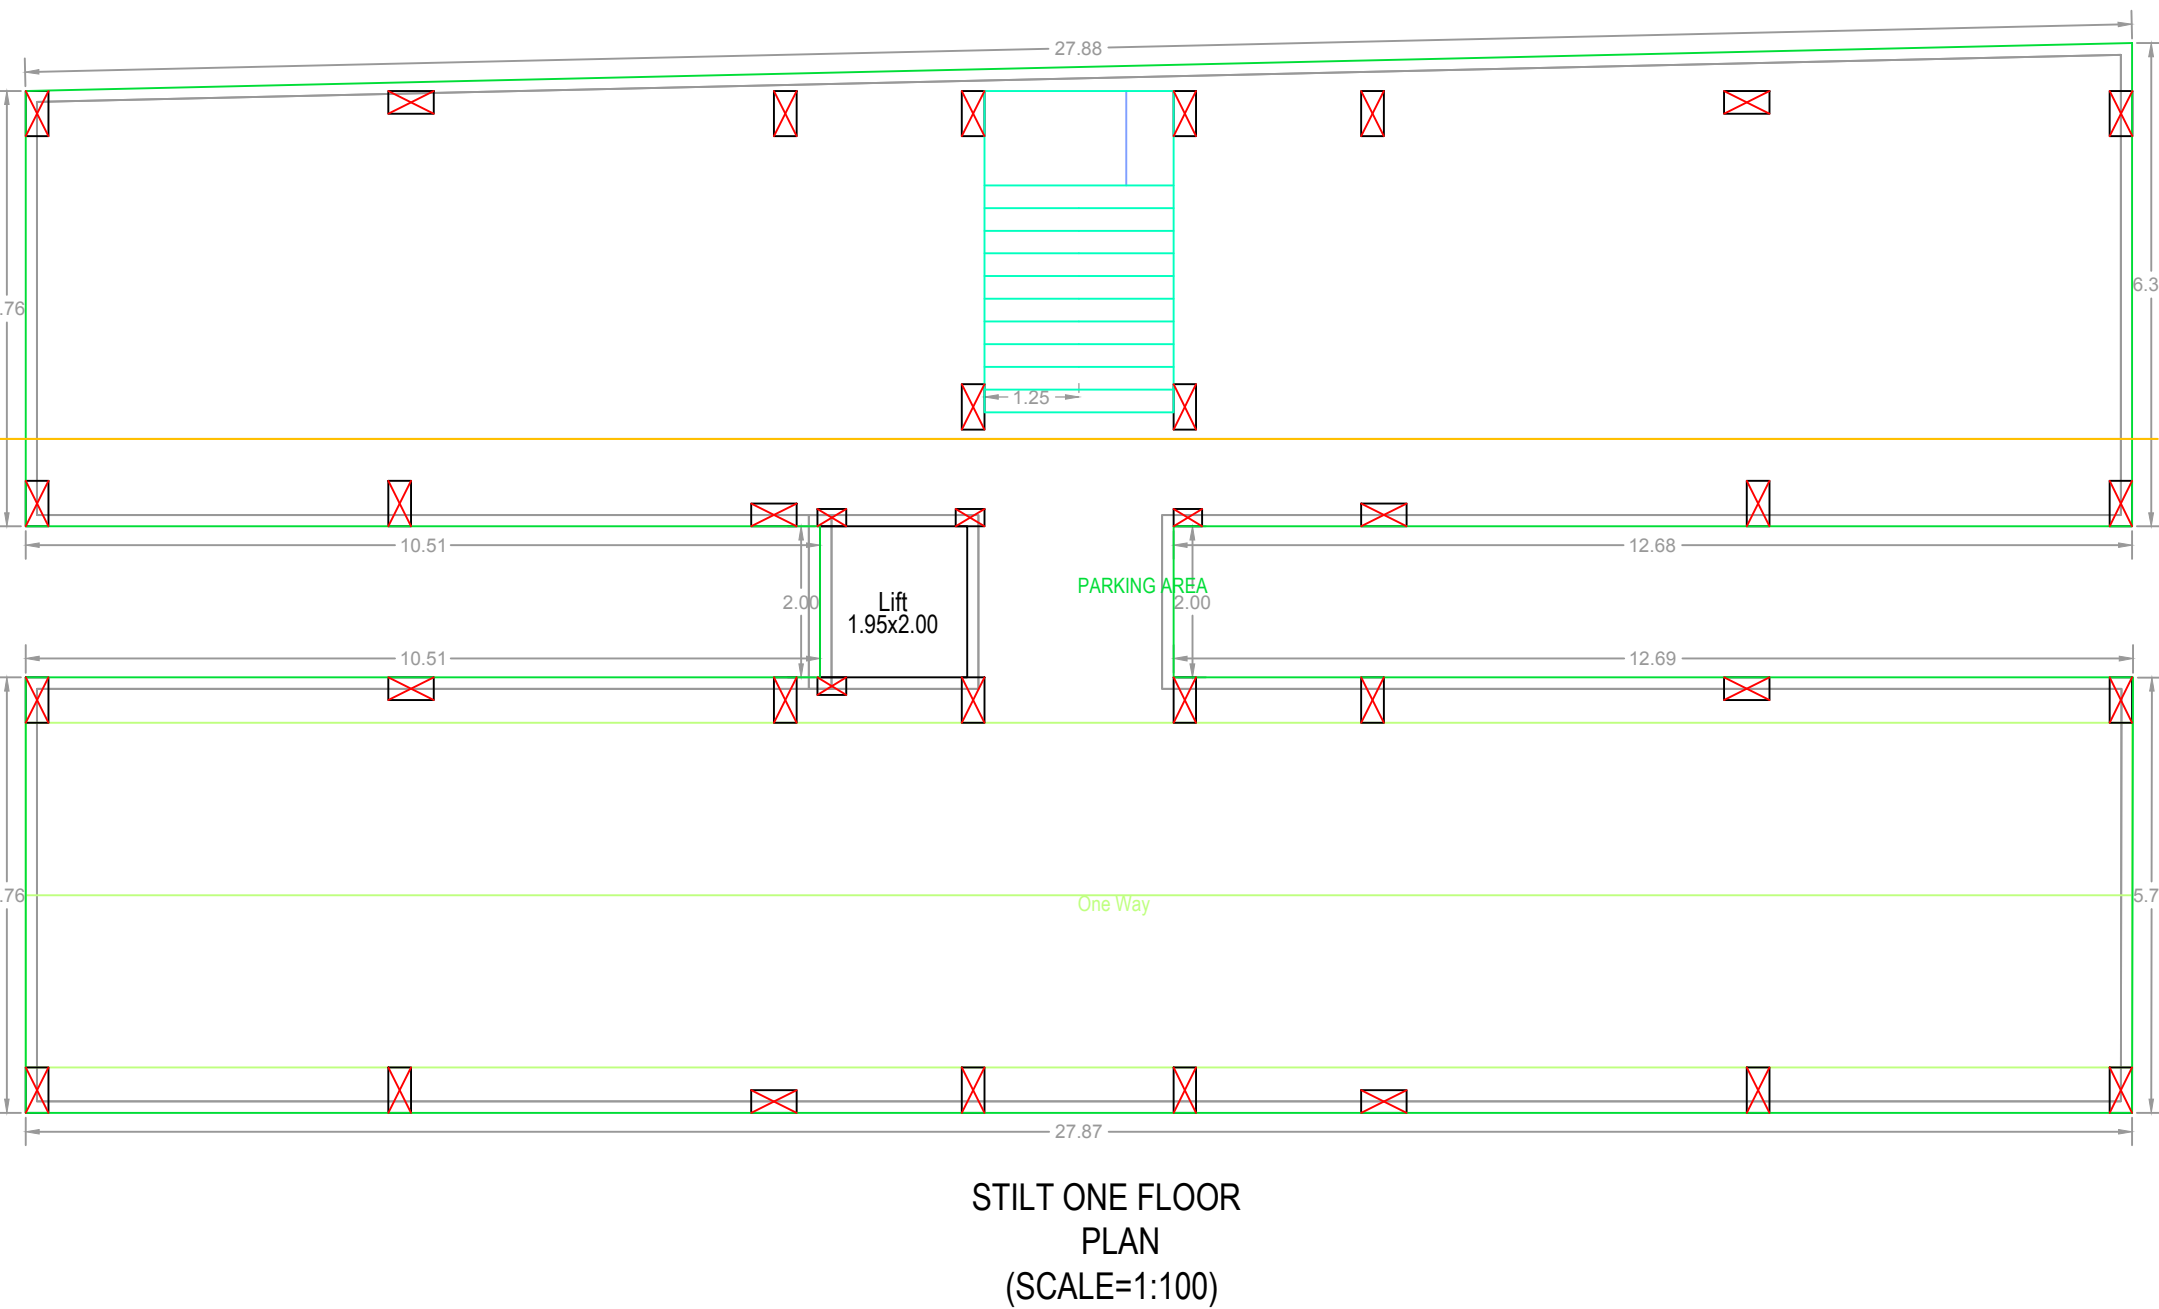

Project Title	
PLAN SHOWING THE PROPOSED Residential	
SURVEY NO. SITUATED AT , Kanimmagge Municipal Corporation area	
BELONGING TO: M/s M/s Reddy Represented by: 1 Desani Sripathi reddy,2Duvvuri S anjeev reddy	
M/s SR CONSTRUCTIONS	
REP BY: CHILLUMULA LAXMAIAH	
LICENCE NO: 01/71/2020 DATE: 18-03-2021	APPROVAL NO: SHEET NO: 1 / 1
Layout Plan Details	
CONDUCTIONS	
1. THE OWNER/BUILDER SHALL STRICTLY COMPLY WITH THE DIRECTIONS CONTAINED IN THE ORDER OF NATIONAL GREEN TRIBUNAL AS WELL AS THE MINISTRY OF ENVIRONMENT AND FORESTS (MOEF) GUIDELINES 2010 WHILE RAISING CONSTRUCTION.	
2. THE OWNER/BUILDER SHALL STRICTLY COVER THE BUILDING MATERIALS STOCK AT SITE EVERY BUILDING OR OWNER SHALL PUT TARPALIN ON SCAFFOLDING AROUND THE AREA OF CONSTRUCTION AND THE BUILDING .	
3. THE OWNER/BUILDER SHALL NO STOCK THE BUILDING MATERIAL ON THE ROAD MARGIN AND FOOTPATH CAUSING OBSTRUCTION TO THE MOVEMENT OF PUBLIC AND VEHICLES, FAILING WHICH PERMISSION IS LIABLE TO BE SUSPENDED.	
4. ALL THE CONSTRUCTION MATERIAL AND DEBRIS SHALL BE CARRIED IN THE TRUCKS OR OTHER VEHICLES WHICH AREA FULLY COVERED AND PROTECTED. SO AS TO ENSURE THAT THE CONSTRUCTION DEBRIS OR THE CONSTRUCTION MATERIAL DOES NOT GET DISPERSED INTO THE AIR OR ATMOSPHERE OR AIR IN ANY FORM WHAT SO EVER.	
5. THE DUST EMISSIONS FROM THE CONSTRUCTION SITE SHOULD BE COMPLETELY CONTROLLED AND ALL PRECAUTIONS SHALL BE TAKEN IN THAT BEHALF.	
6. THE VEHICLES CARRYING CONSTRUCTION MATERIAL AND DEBRIS TO ANY KIND SHALL BE CLEANED BEFORE IT IS PERMITTED TO PLAY ON THE ROAD AFTER UNLOADING SUCH MATERIALS.	
7. EVERY WORKER ON THE CONSTRUCTION SITE AND INVOLVED IN LOADING UNLOADING AND CARRIAGE OF CONSTRUCTION MATERIALS ON THE CONSTRUCTION DEBRIS SHOULD BE PROVIDED WITH MASK HELMETS, SHOES TO PREVENT INHALATION OF DUST PARTICLES AND SAFETY.	
8. OWNER AND BUILDER SHALL BE UNDER OBLIGATION TO PROVIDE ALL MEDICAL HELP, INVESTIGATION AND TREATMENT TO WORKERS INVOLVED IN THE CONSTRUCTION AND CARRY OF CONSTRUCTION MATERIAL AND DEBRIS RELATABLE TO DUST EMISSION.	
9. OWNER AND BUILDER SHALL MAINTAIN MUSTER ROLE OF ALL THE EMPLOYEES / WORKERS AND MAKE NECESSARY INSURGENCE TILL THE WORK IS COMPLETED FAILING WHICH THE WORKER ACCORDED WILL BE CANCELED WITHOUT FURTHER NOTICE.	
10. OWNER AND BUILDER SHALL TRANSPORT THE CONSTRUCTION MATERIAL AND DEBRIS WASTE TO CONSTRUCTION SITE DURING THE SITE OR ANY OTHER TIME IN ACCORDANCE WITH RULES AND INTERNS OF THIS ORDER.	
11. OWNER AND BUILDER SHALL, TAKE APPROPRIATE MEASURES AND TO ENSURE THAT THE TERMS AND CONDITIONS OF THE ARGUEER ORDER AND THESE ORDERS SHOULD STRICTLY BE COMPLIED WITH BY FIXING SPRINKLES CREATION OF GREEN AIR BARRIERS.	
12. OWNER AND BUILDER SHALL MANDATORY USE WELT JET IN GRINDING AND STORE CUTTING/ WIND BREAKING WALLS AROUND CONSTRUCTION SITE .	
13. THERE PLANTATION SHALL BE . SHALL BE DONE ALONG THE PERIPHERY AND ALSO IN FRONT OF THE PREMISES AS PER THE ORDER AND TRANS RULES RULED .	
14. TOT - LOT SHALL BE . SHALL BE FENCED AND MAINTAINED AS GREENARY AT OWNERS COST BEFORE ISSUE OF OCCUPANCY CERTIFICATE SHIP OF GREENEY ON PERIPHERY OF THE SITE SHALL BE MAINTAINED AS PER SLUES .	
15. IF GREENEY IS NOT MAINTAINED 10% ADDITIONAL PROPERTY TAX SHALL BE IMPROVED AS PENALTY EVERY YEAR TILL THE CONDUCTIONS RULES RULED .	
APPROVING AUTHORITY SEAL AND SIGNATURE	

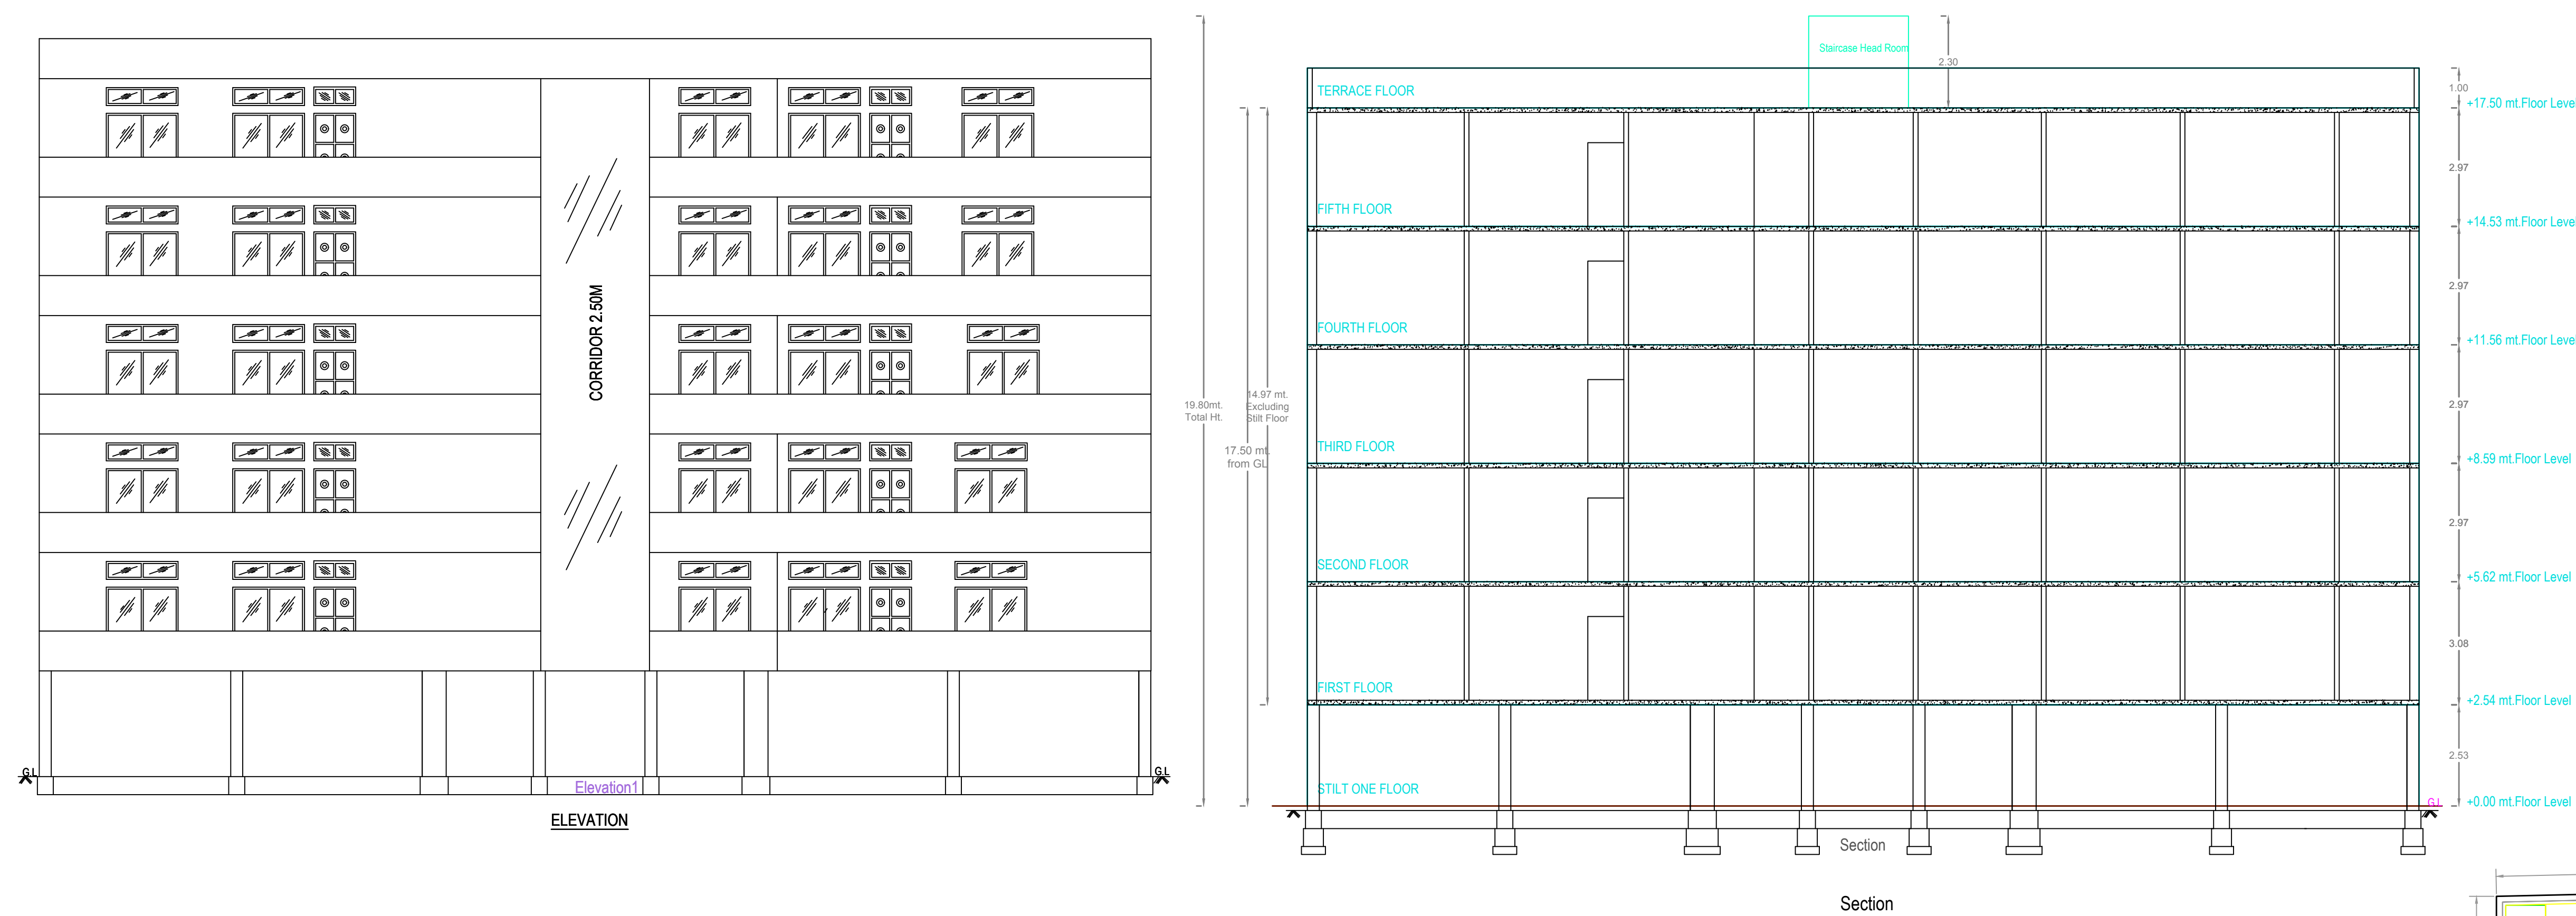

The permission is hereby sanctioned as per submitted plans and conditions laid down in the proceeding No:- 3145/Karimnagar Muni/2021/0511

following conditions:

1. The sanctioned building permission is valid for six years, if the work is commenced within 18 months (1 year 6 months) from the date of issue.
2. This is only municipal permission for construction without prejudice to any body's civil right over the land.
3. The applicant shall give commencement notice before commencement of work in the proposed site and also apply for issue of occupancy certificate after completion of work and before occupation of said building.

OWNER'S NAME AND SIGNATURE

BUILDER'S NAME AND SIGNATURE

ARCHITECT'S NAME AND SIGNATURE

STRUCTURAL ENGINEER'S NAME AND SIGNATURE

Note: All dimensions are in meters