
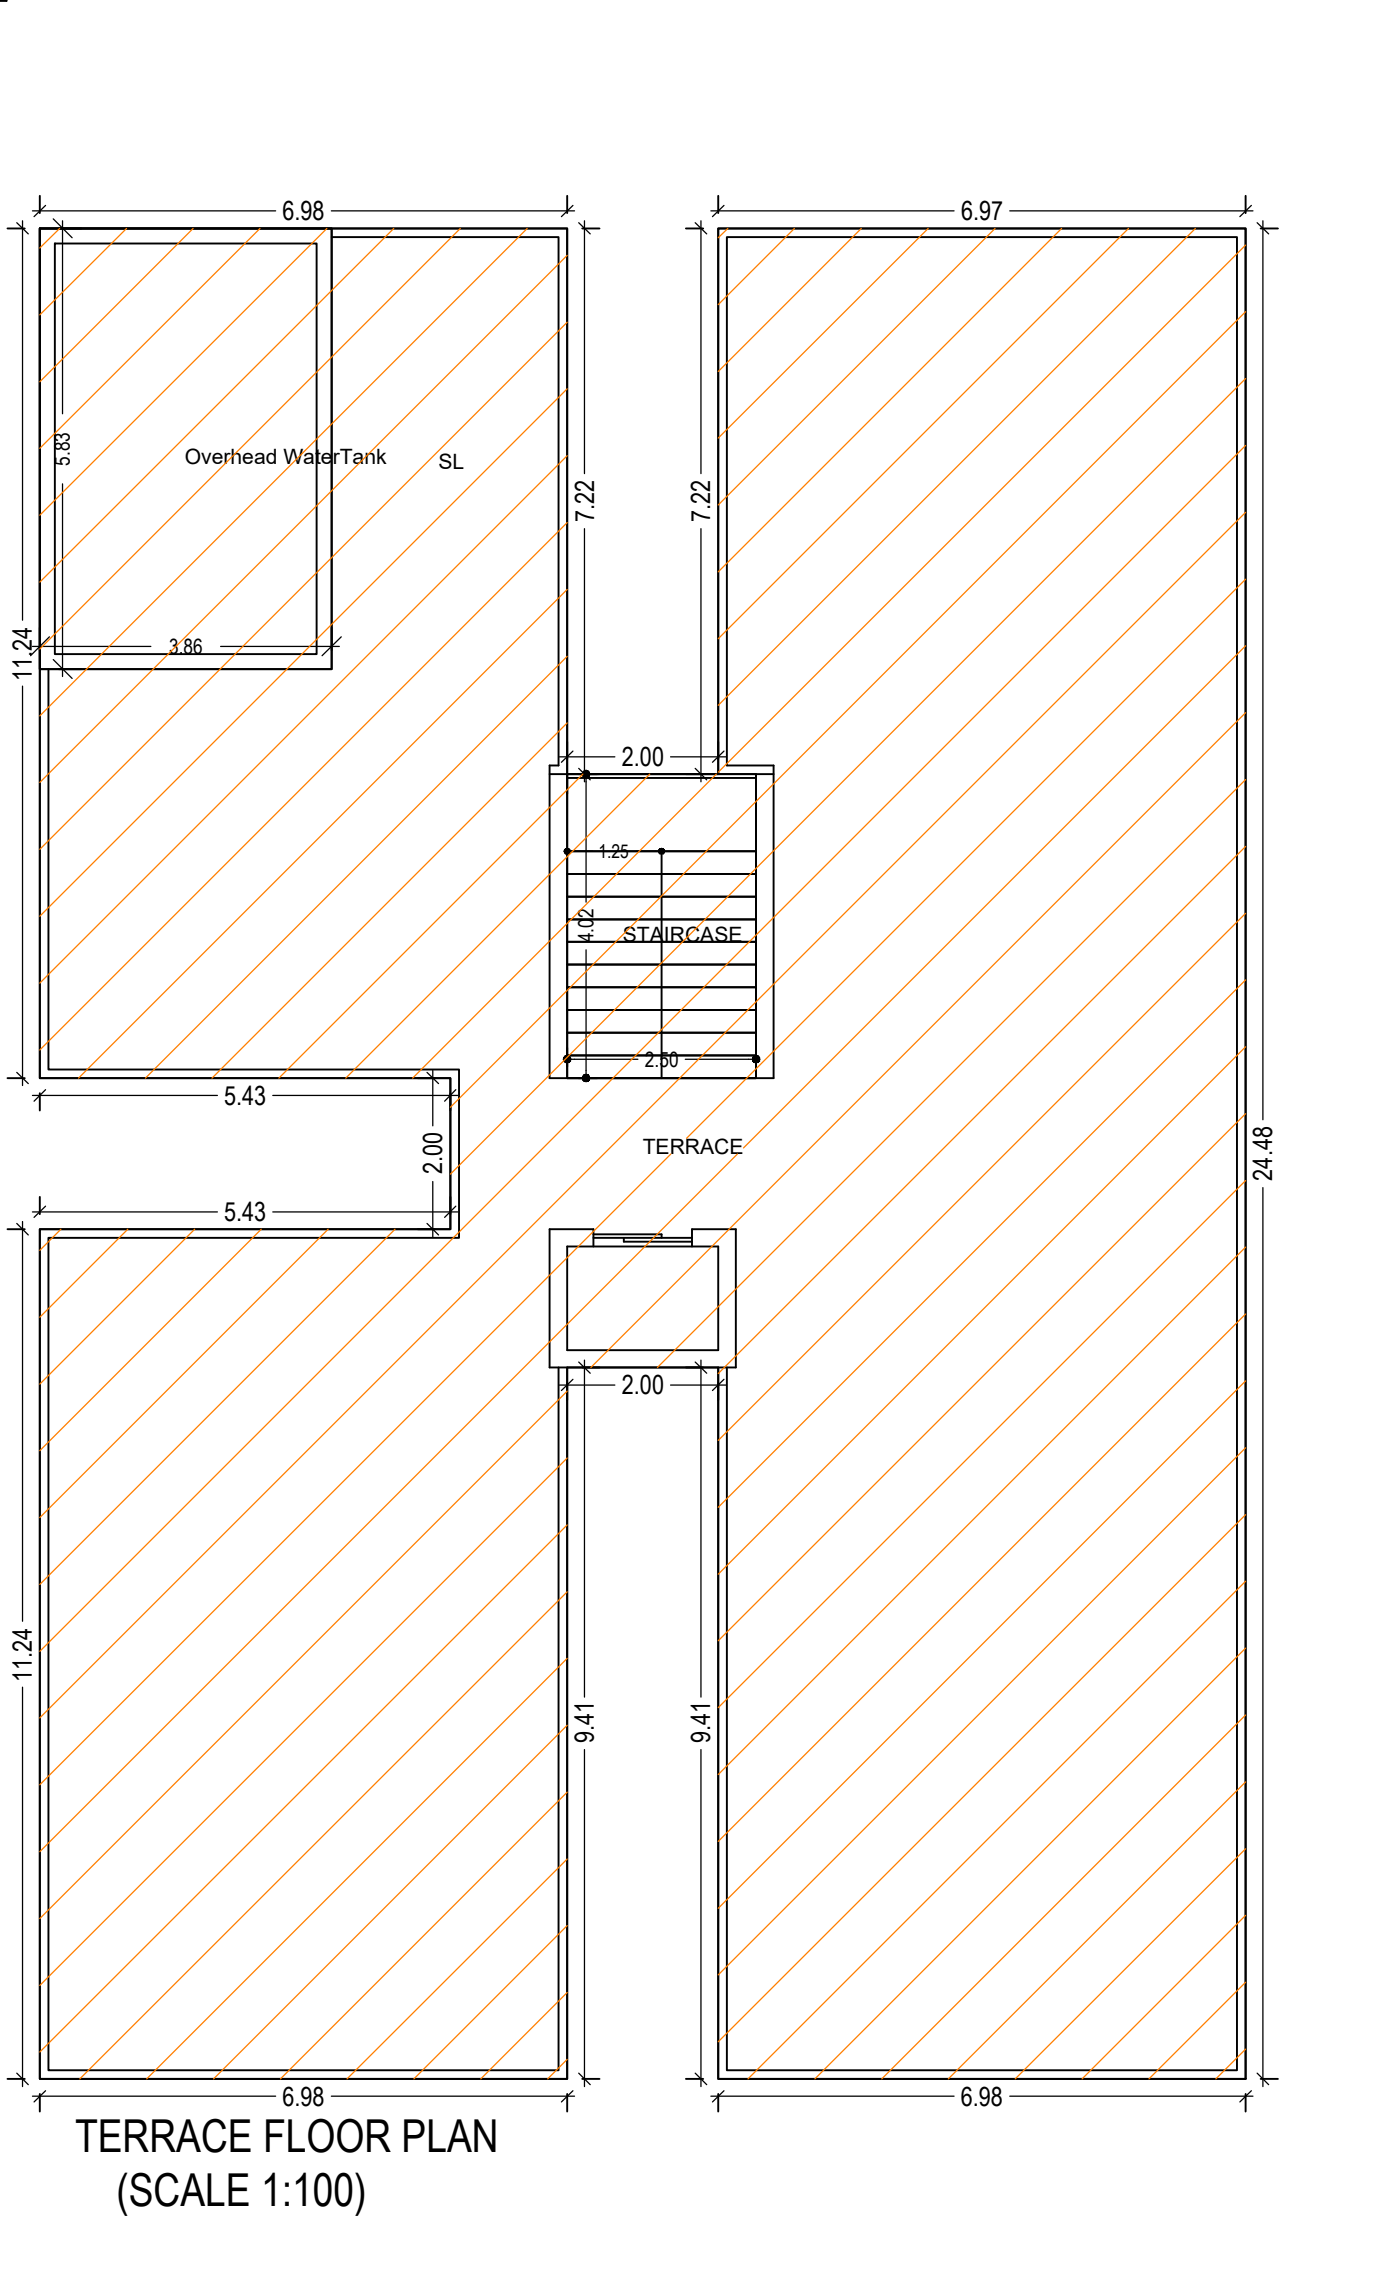


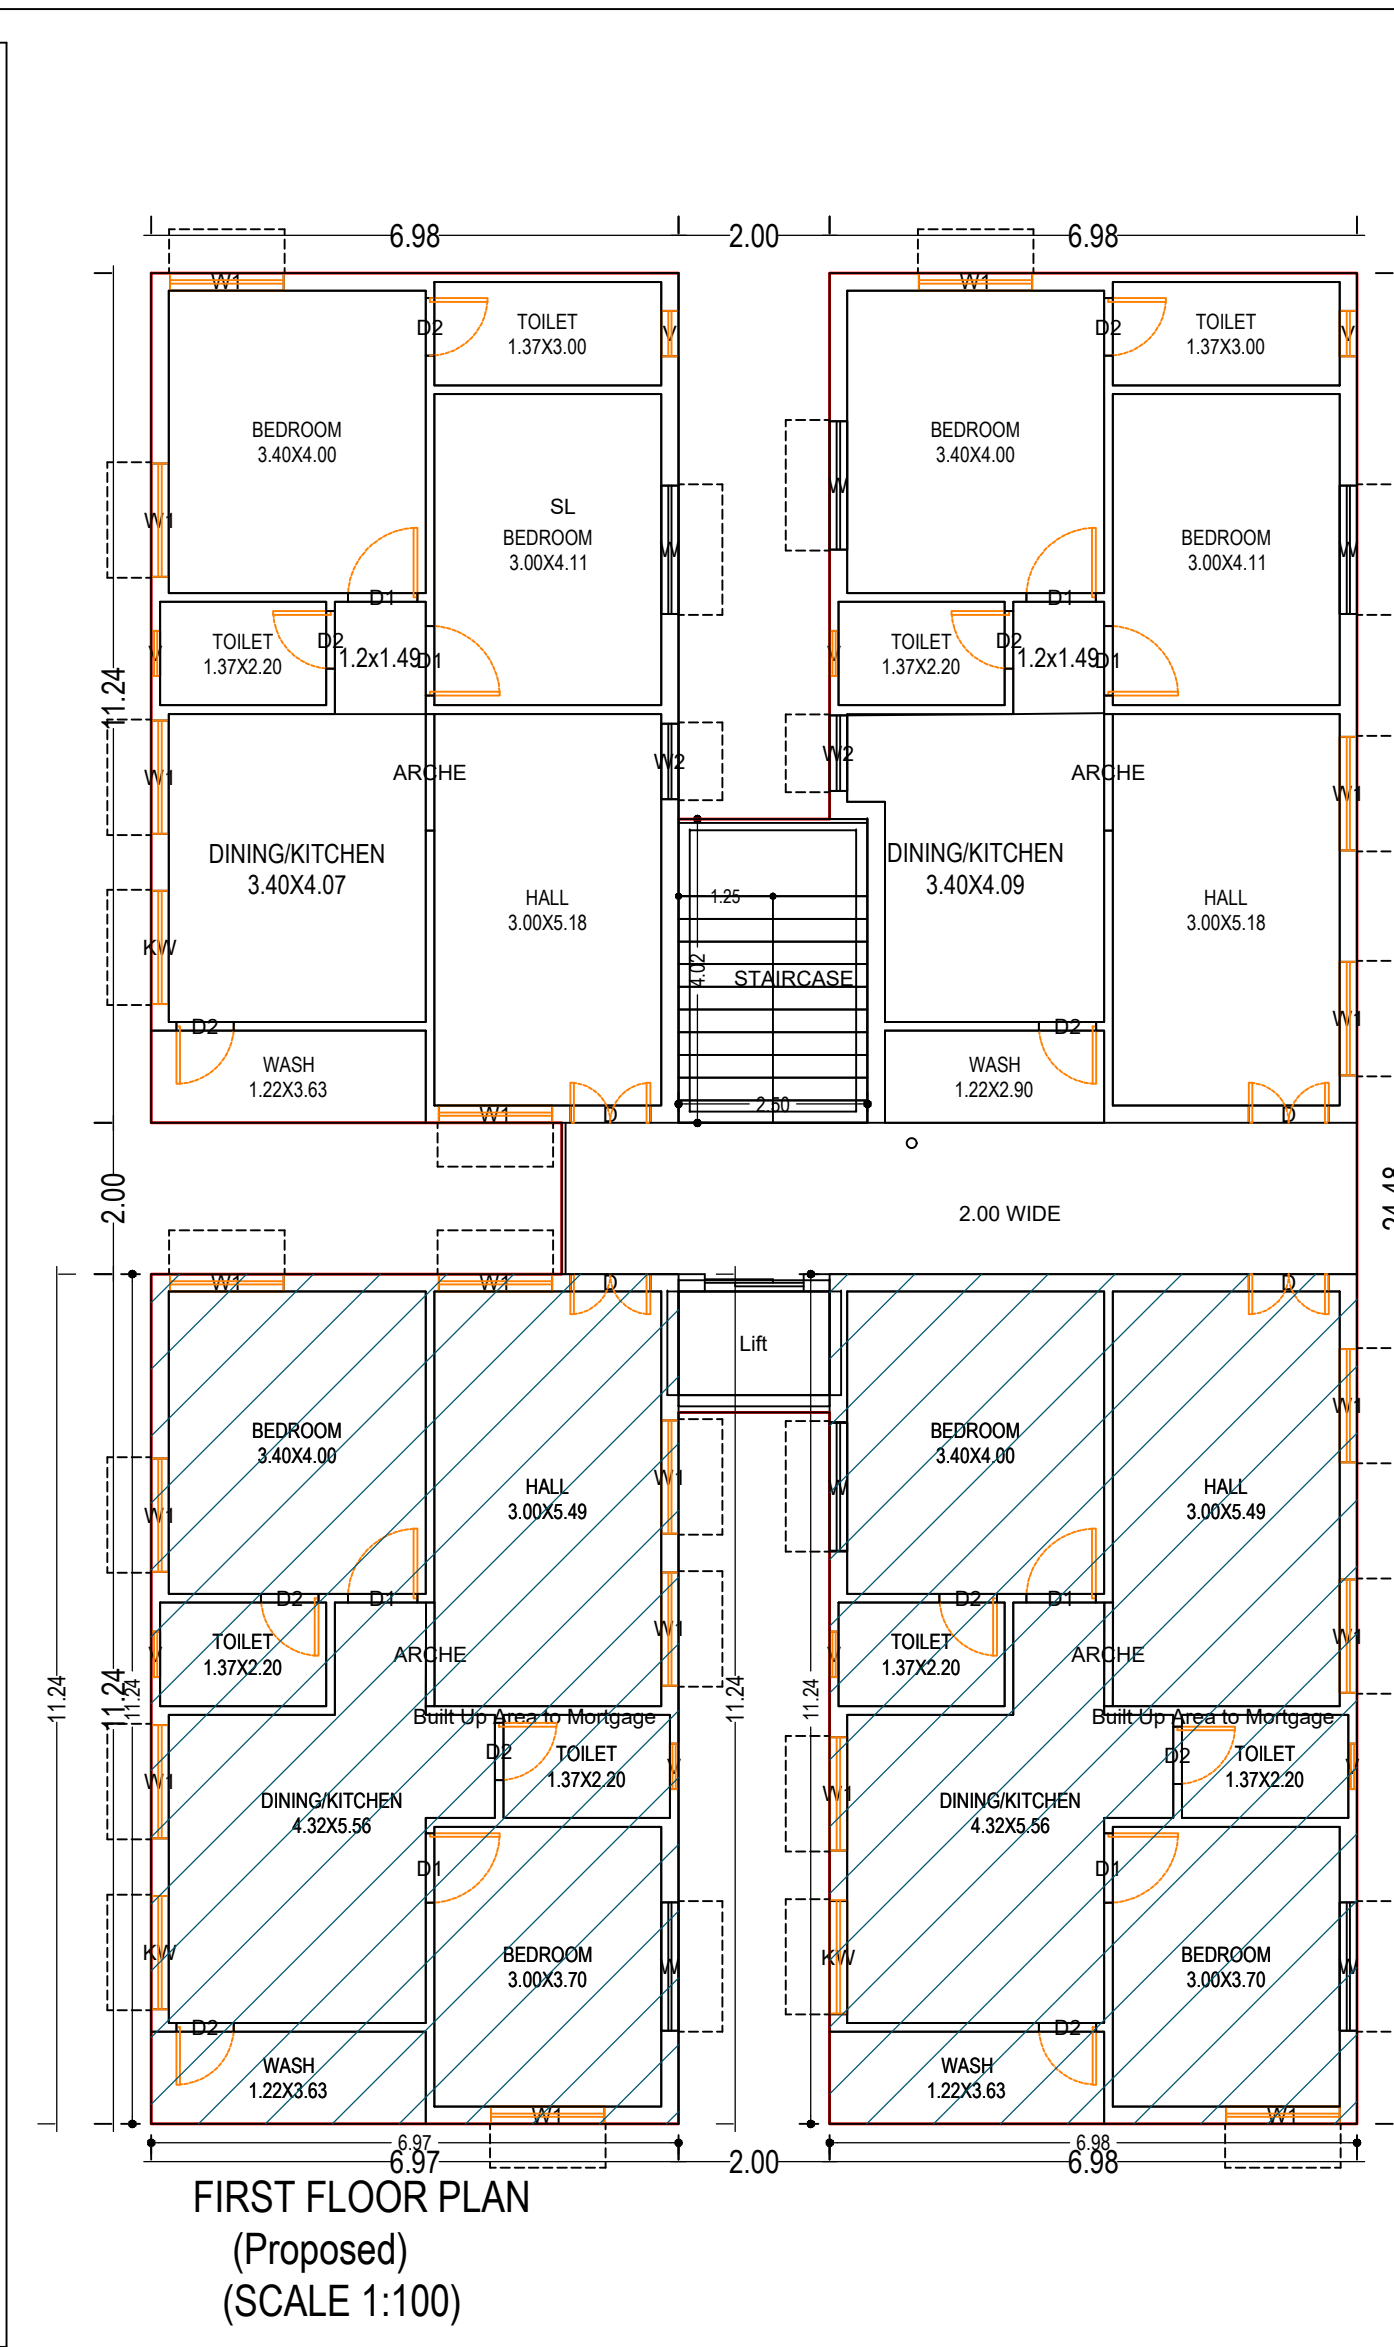

Building Name	Name	Length	Height	NOS
A (SRI BALAJI NIVAS)	D2	0.76	2.10	48
A (SRI BALAJI NIVAS)	D1	0.92	2.10	32
A (SRI BALAJI NIVAS)	D	1.06	2.10	16
A (SRI BALAJI NIVAS)	ARCHIE	1.37	2.10	08
A (SRI BALAJI NIVAS)	ARCHIE	1.54	2.10	08

SCHEDULE OF JOINERY:

Building Name	Name	Length	Height	NOS
A (SRI BALAJI NIVAS)	V	0.60	0.45	32
A (SRI BALAJI NIVAS)	W2	1.00	2.00	08
A (SRI BALAJI NIVAS)	KW	1.50	0.75	12
A (SRI BALAJI NIVAS)	W1	1.50	1.50	72
A (SRI BALAJI NIVAS)	W	1.70	1.50	24

Net Built up Area & Dwelling Units Details

Building	No. of Same Bldg	Total Built up Area (Sq.mt.)	Deductions (Area in sq.mt.) Parking	
A (SRI BALAJI NIVAS)	1	1647.79		2
Grand Total :	1	1647.79		2

21.95(P)

GATE

10.00M WIDE ROAD

10.00 MT. WIDE MAINROAD




Building :A (SRI BALAJI NIVAS)

Floor Name	Total Built Up Area (Sq.mt.)
Stilt Floor	262.43
First Floor	346.34
Second Floor	346.34
Third Floor	346.34
Fourth Floor	346.34
Terrace Floor	0.00
Total :	1647.79
Total Number of Same Buildings :	1
Total :	1647.79

Floor Details	
1 Stilt + 4 upper floors.	

up Area (Sq.mt.)	Dwelling Units (No.)
1430.70	16
1430.70	16.00

1). Sri S B SUDARSHAN REDDY S/o LATE S B NARSIMHA
2). Sri VIJAY KUMAR SADATIYA S/o GANESH BHAI SADATIYA
DEVELOPMENT CUM IRRENOCABLE G.P.A
M/s. SRI BALAJI BUILDERS AND DEVELOPERS

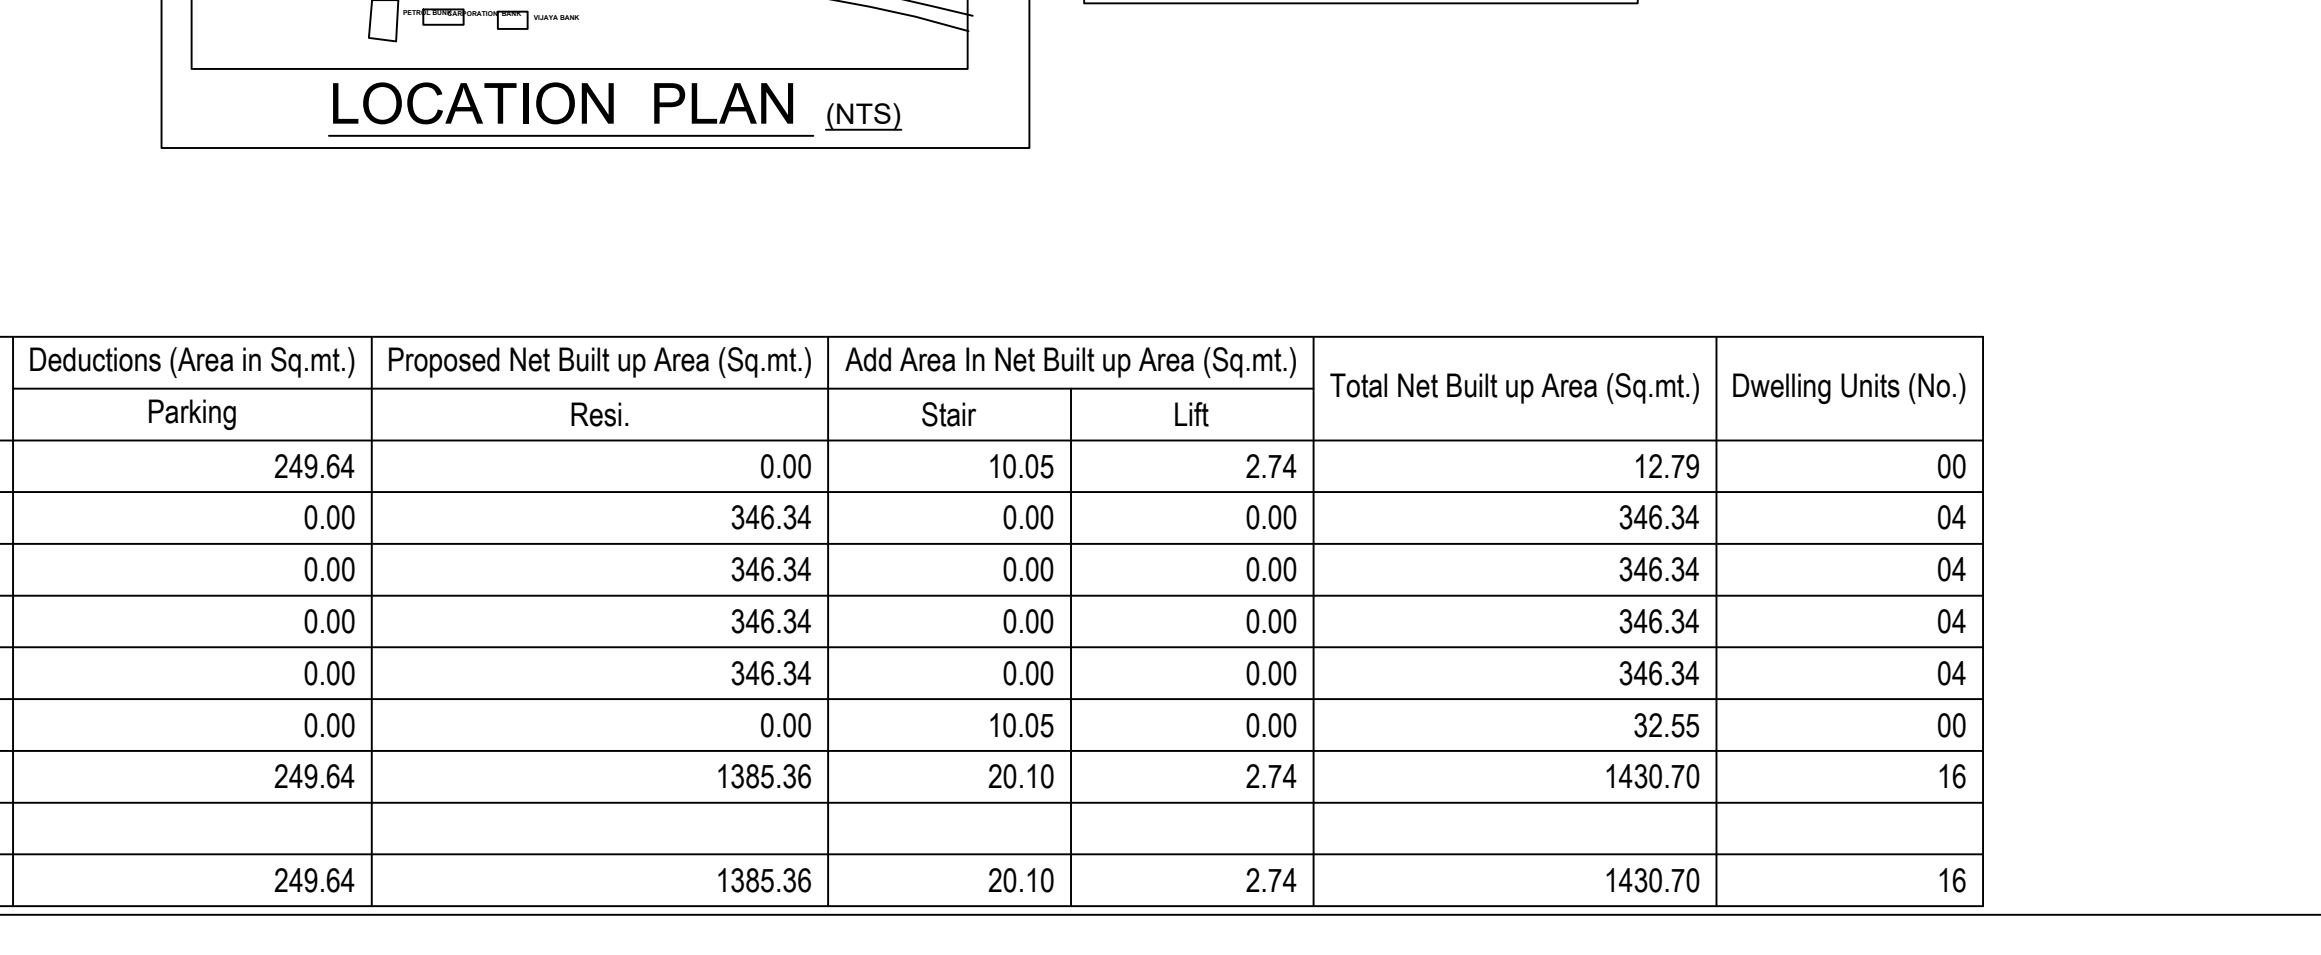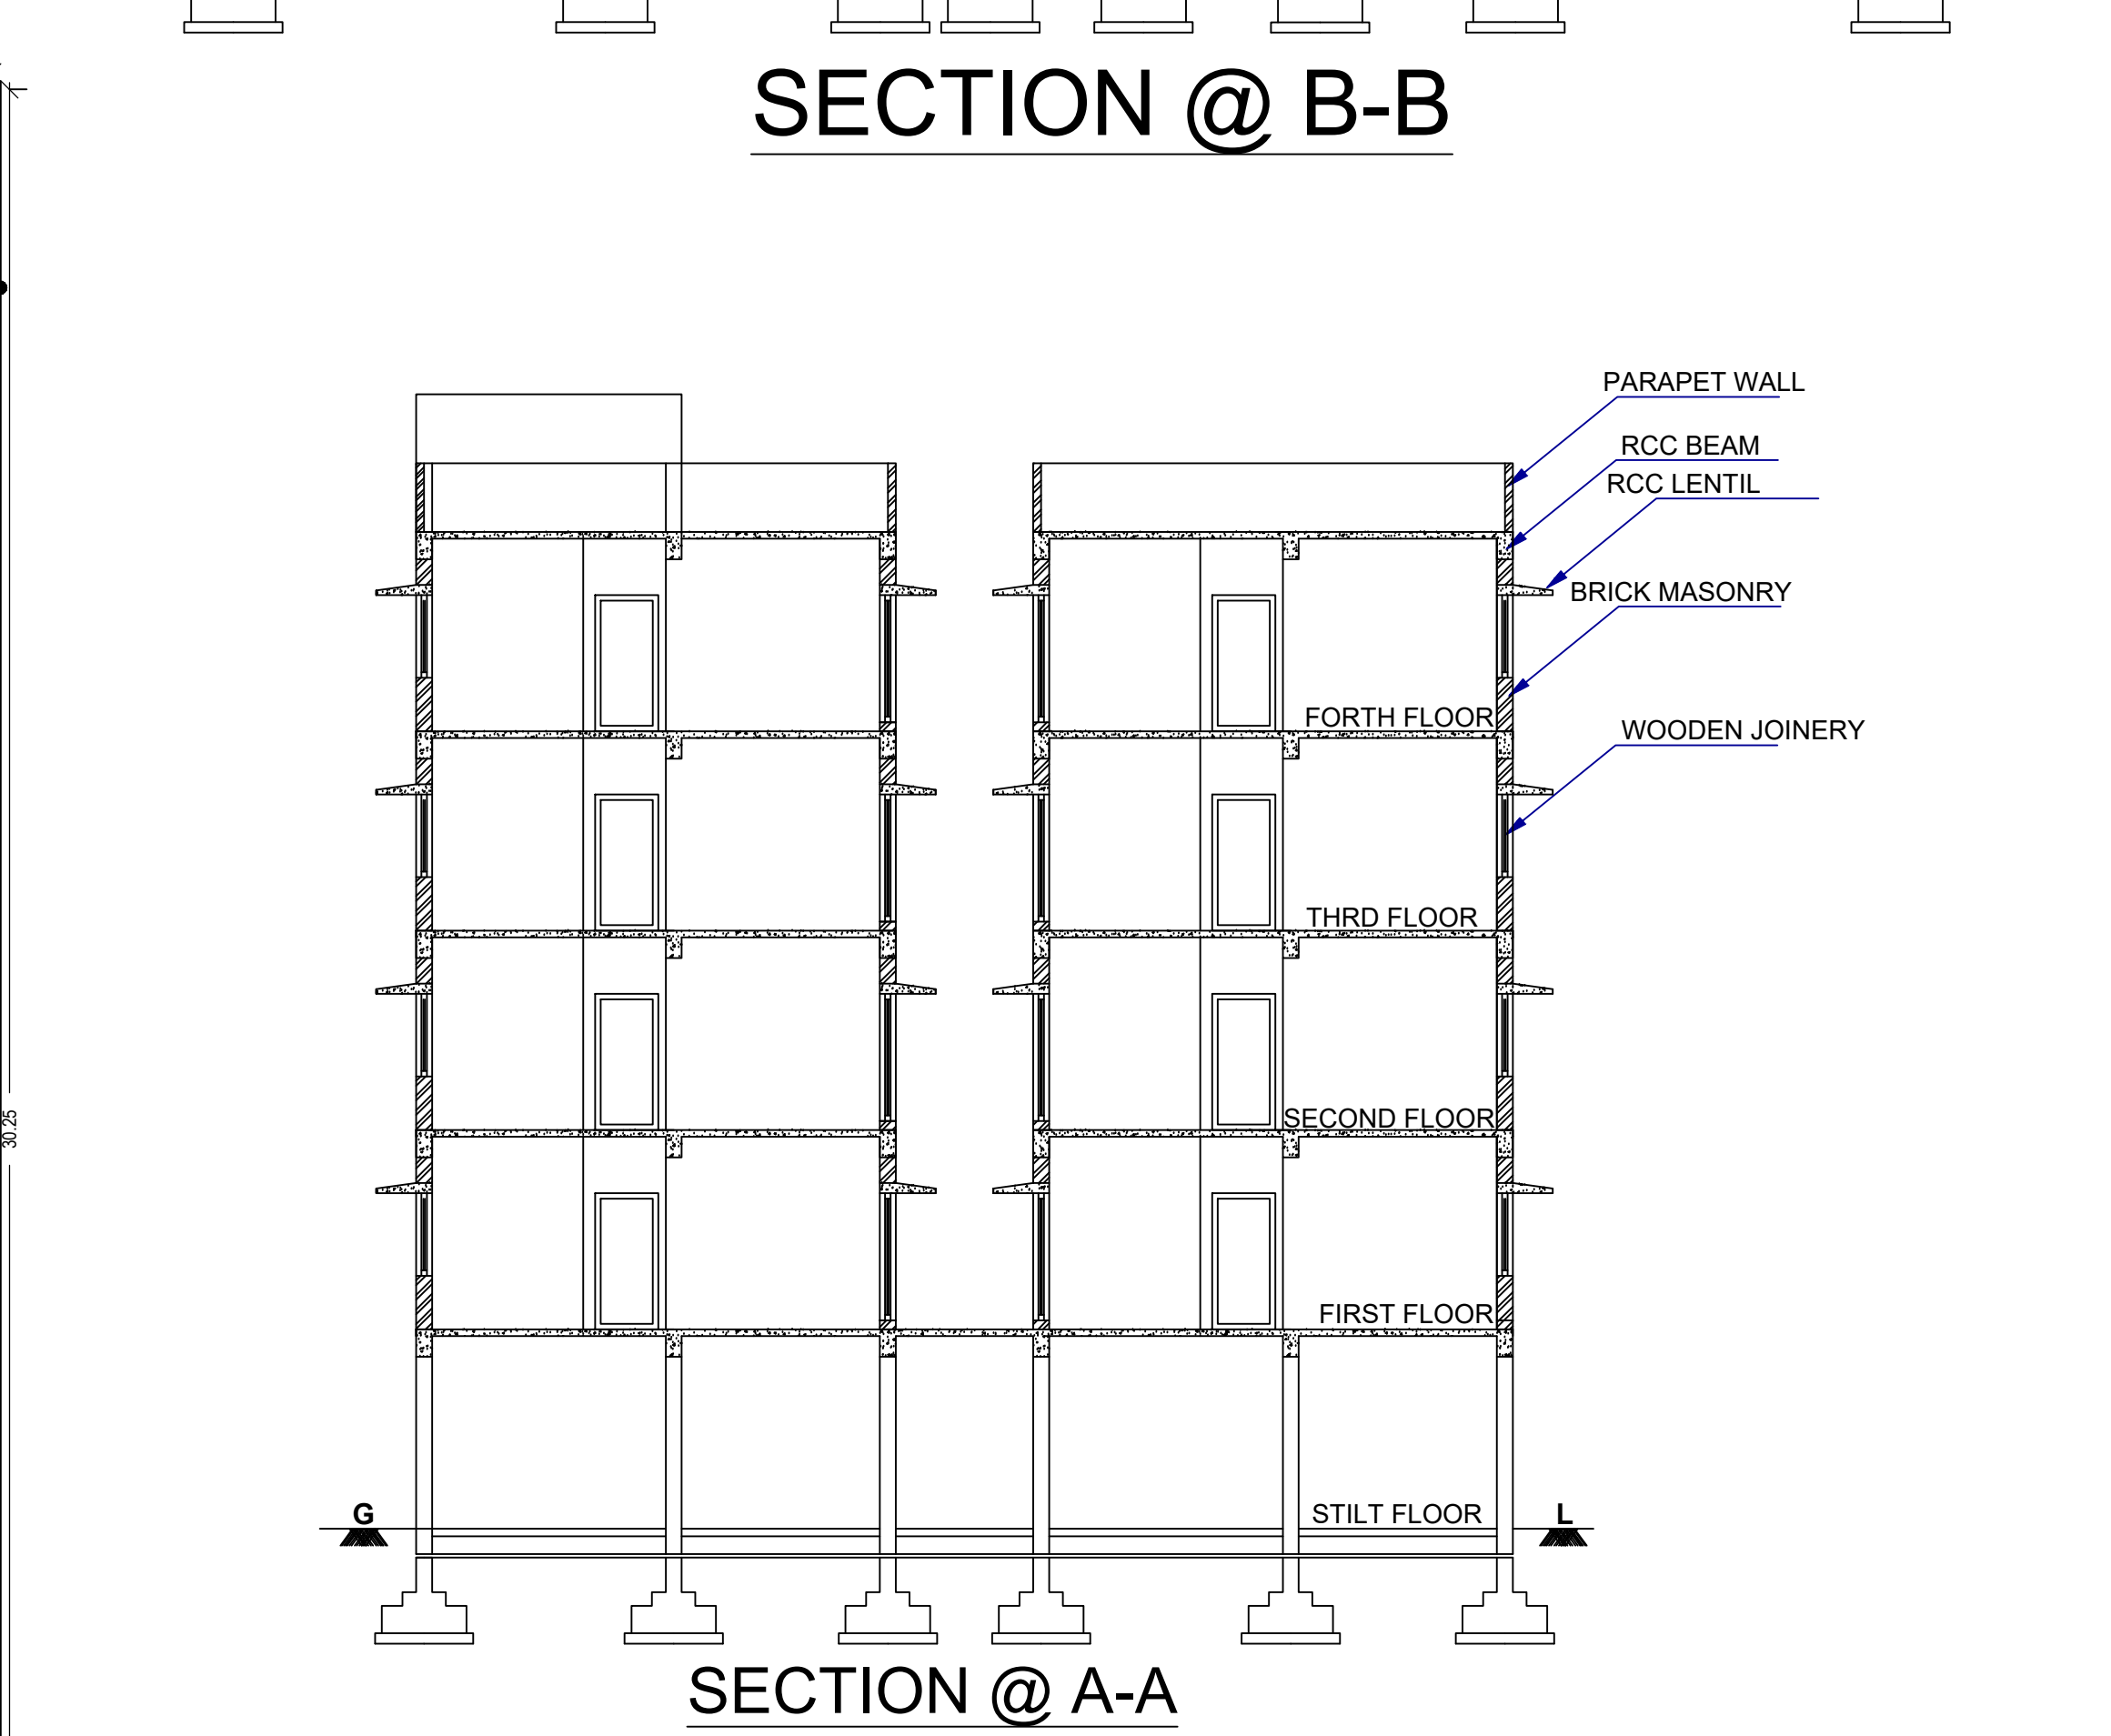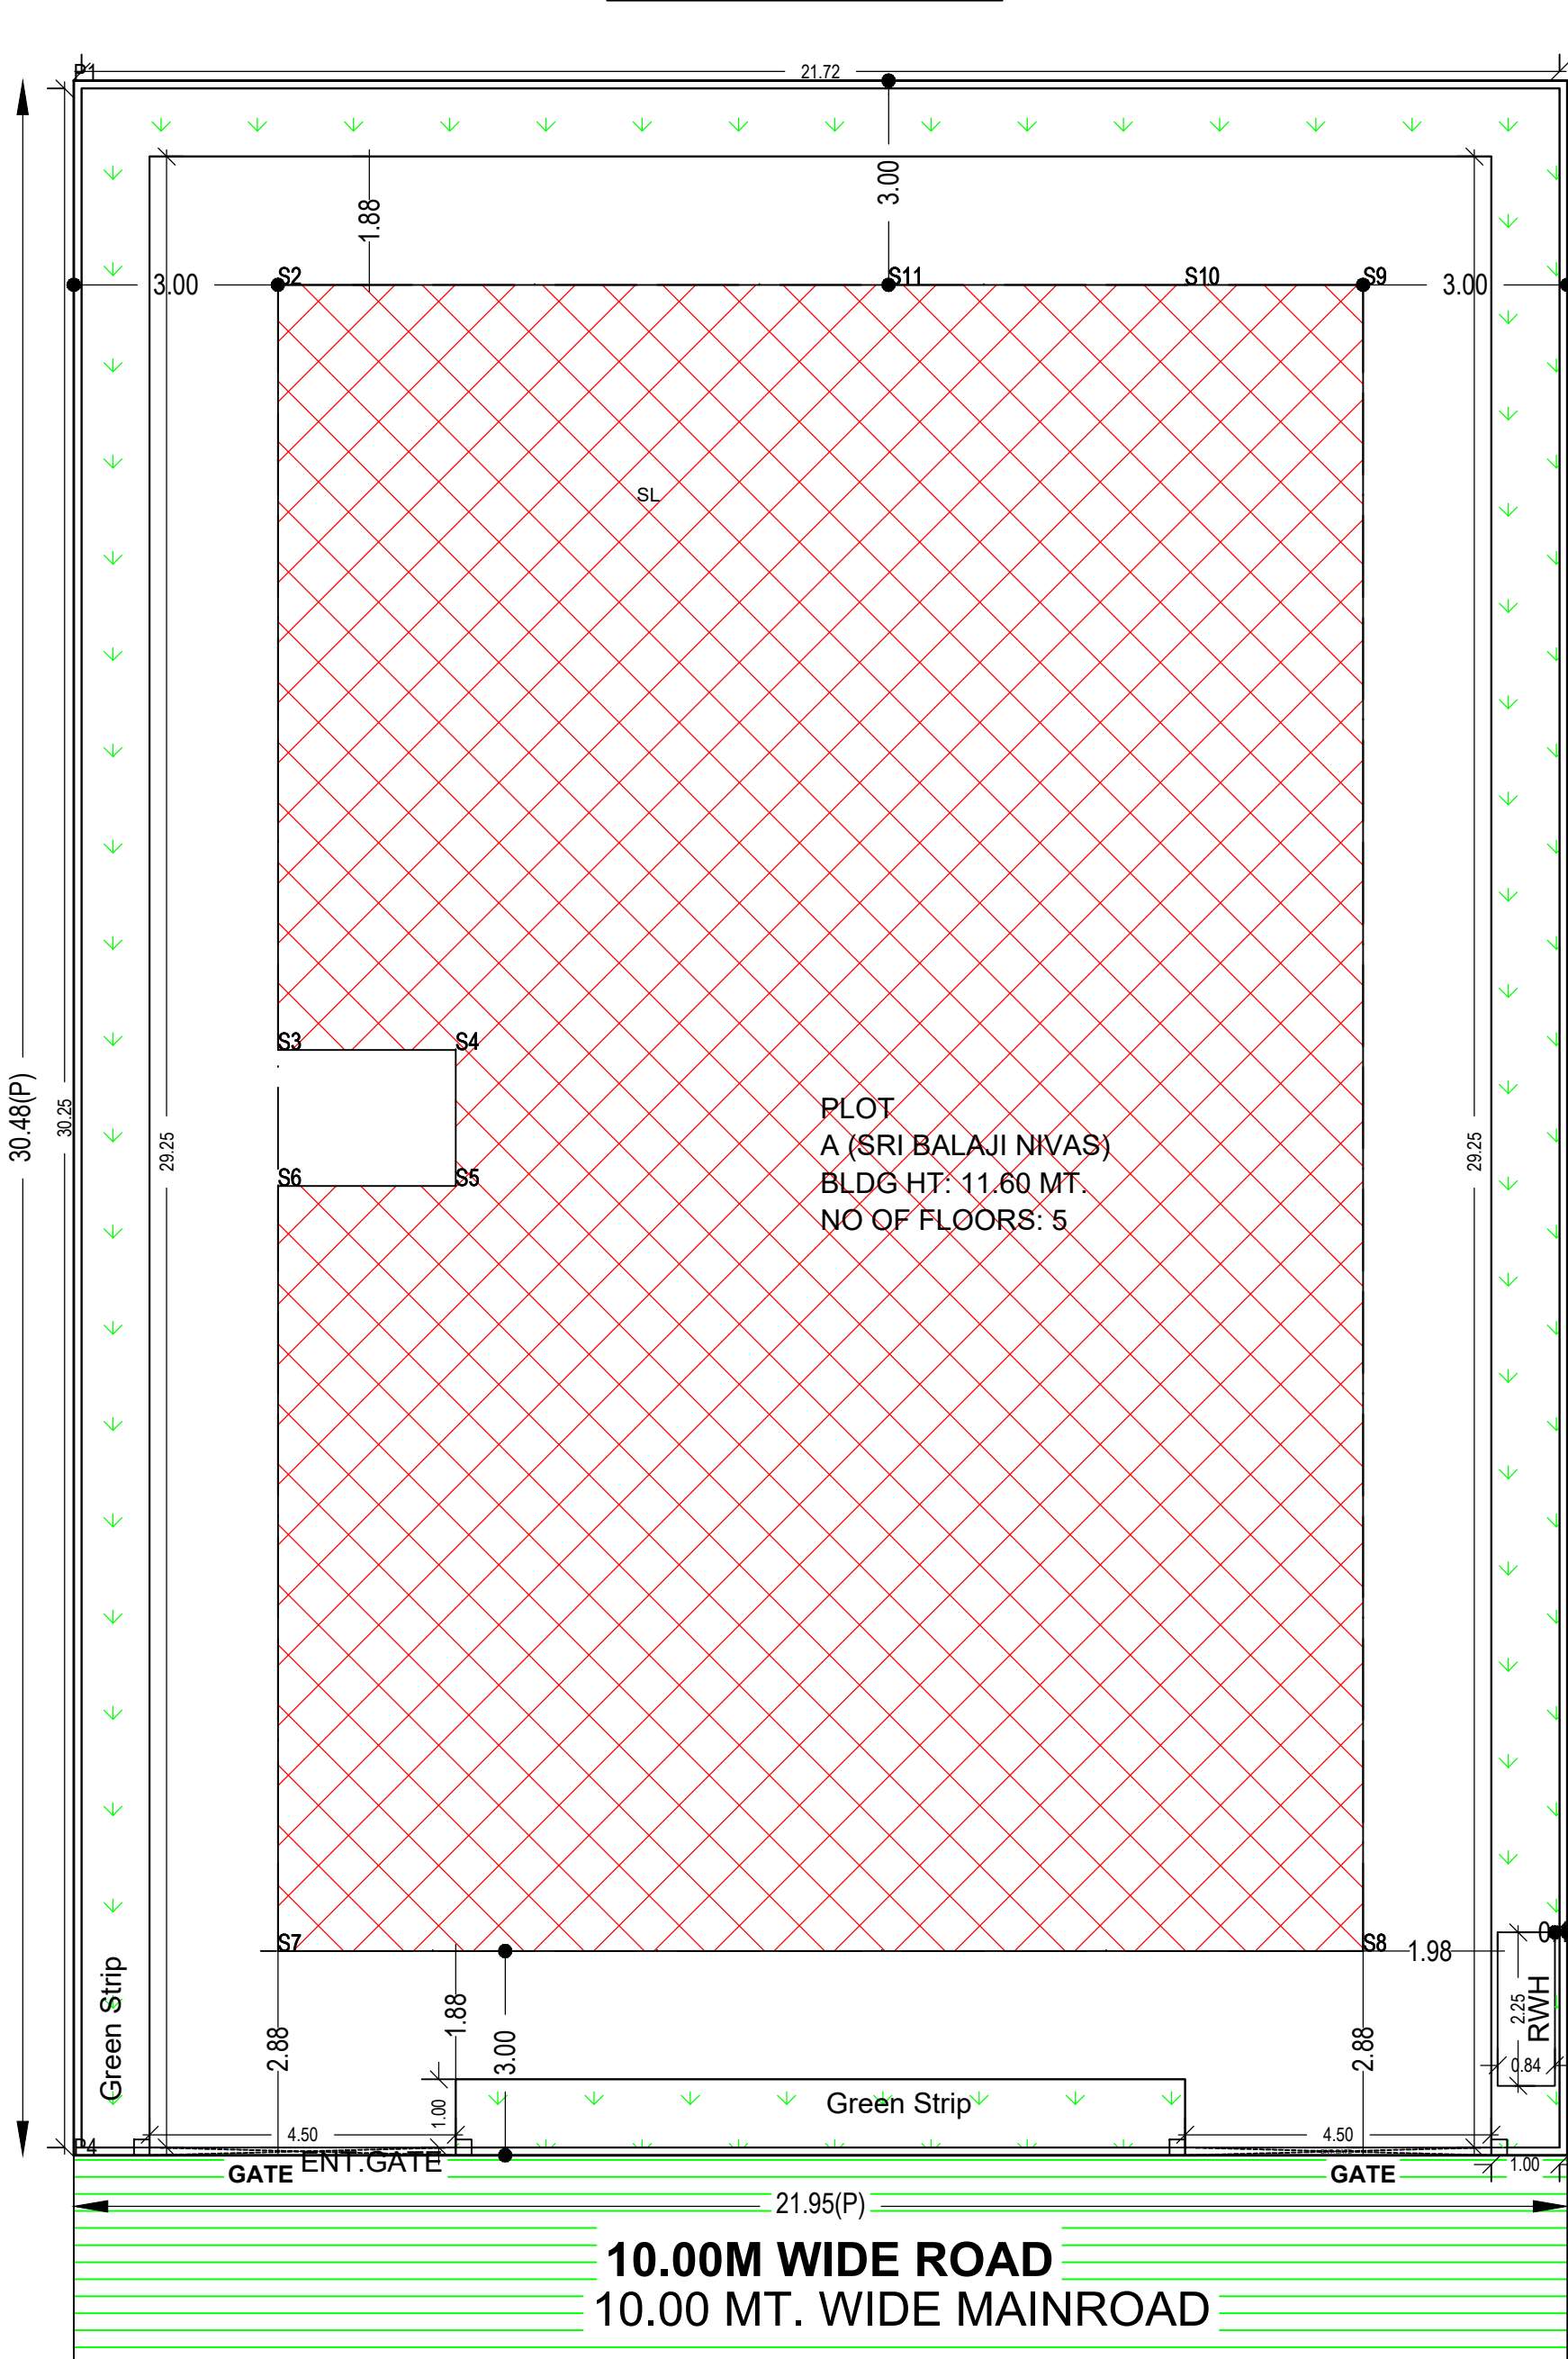

Note: All dimensions are in meters