
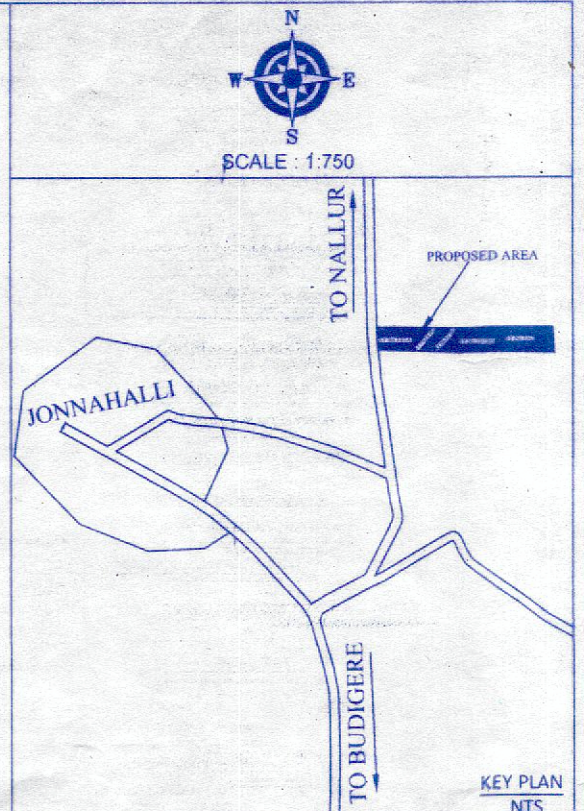


ONLY FOR THE DEMARCATON AND DEVELOPMENT PURPOSE

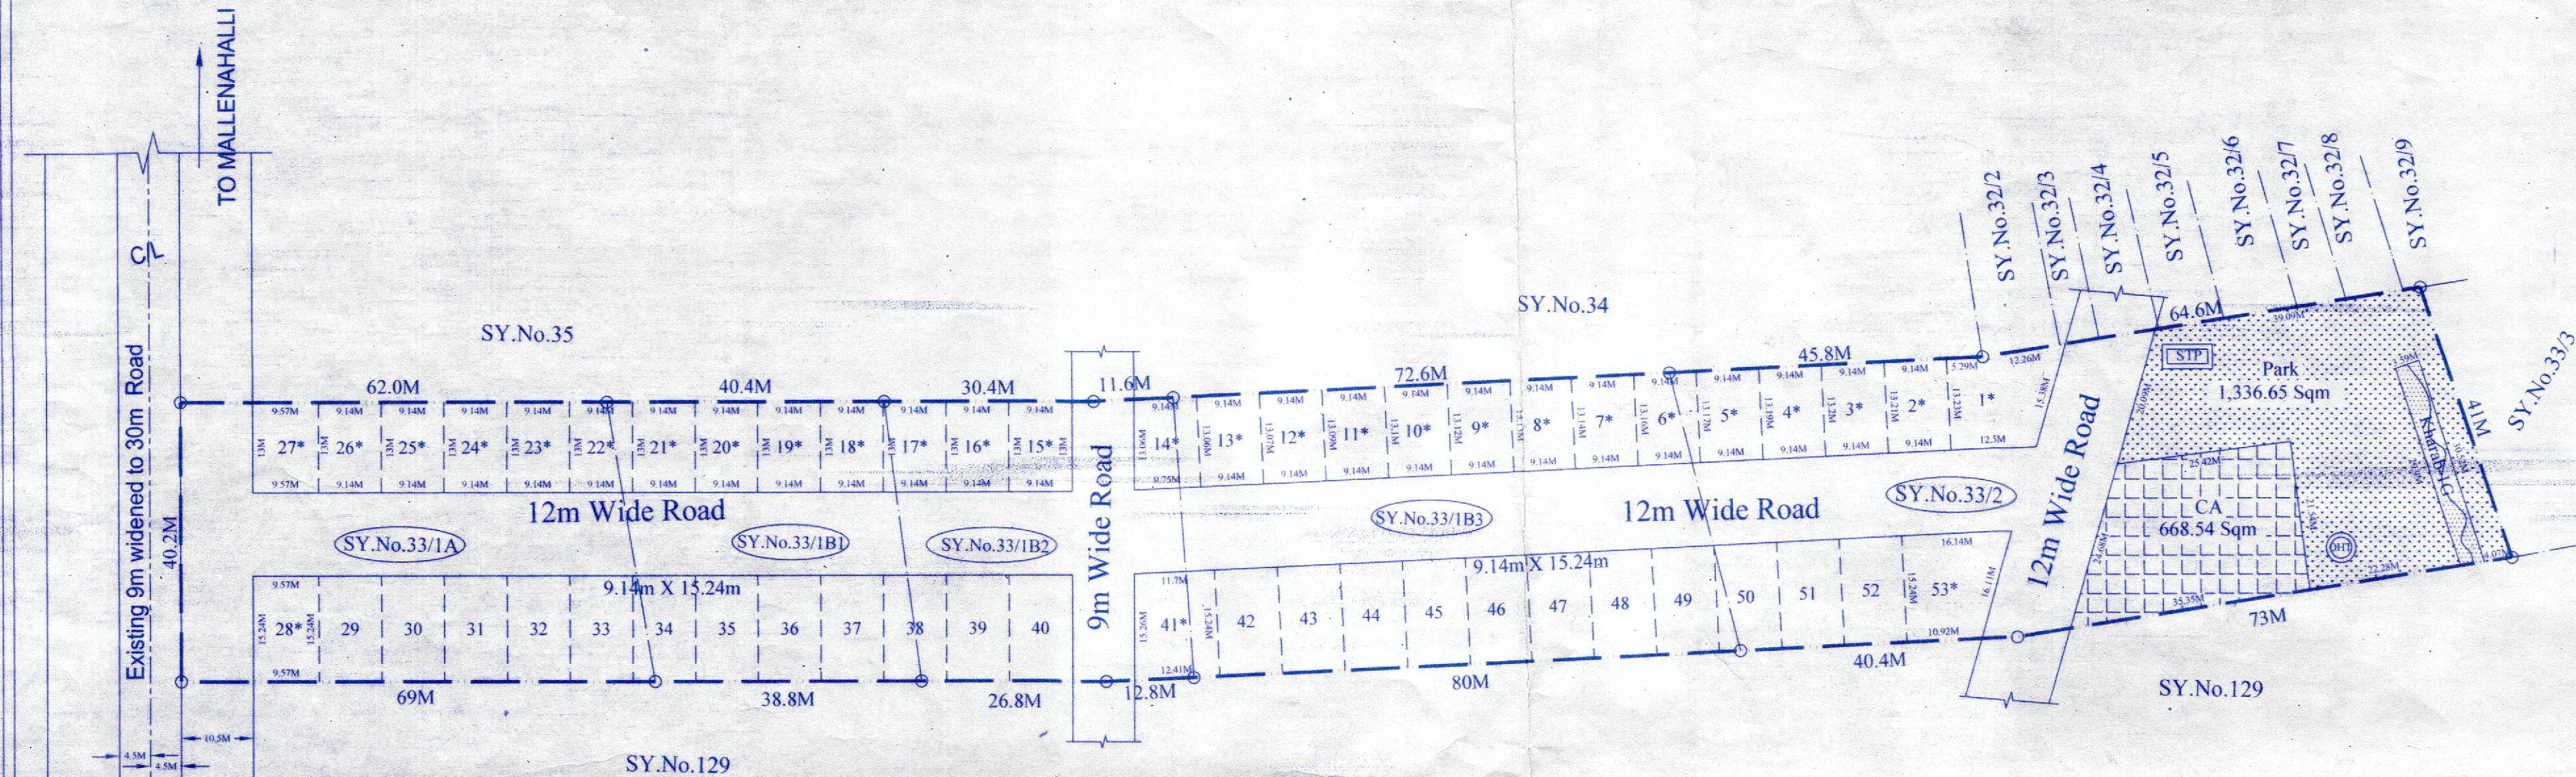

LEGENDS						
LAYOUT BOUNDARY						
REVENUE SY NO BOUNDARY						
OVER HEAD TANK						
SEWERAGE TREATMENT PLANT						
AREA STATEMENT						
SLNO.	VILLAGE NAME	SYNO	AREA IN			CONVERSION
			ACRE	GUNTAS	GUNTAS	ORDER NUMBER
1	JONNAHALLI	33/1A	0	26	0	11323 Dtd-09-08-2019
2		33/1B1	0	16	0	11325 Dtd-09-08-2019
3		33/1B2	0	16	0	11326 Dtd-09-08-2019
4		33/1B3	0	30	0	11327 Dtd-09-08-2019
5		33/2	1	04	1	11329 Dtd-09-08-2019
TOTAL			03	12	1	

LAND USE ANALYSIS			
Total Area Of Layout -- 03 Acres 12 Guntas (13354.44 Sqm)			
SL. NO.	DESCRIPTION	AREAIN SQ.MTR	Percentage
1	RESIDENTIAL	7,057.65	52.85
2	PARK	1,336.65	10.01
3	CA	668.54	5.01
4	ROAD	4,291.60	32.13
TOTAL		13,354.44	100.00

TITLE
DRAFT RESIDENTIAL LAYOUT PLAN IN
SURVEY Nos 33/1A, 33/1B1, 33/1B2, 33/1B3 & 33/2 OF
JONNAHALLI VILLAGE, CHANNAPATTANA HOBLI,
DEVANAHALLI TALUK, BANGALORE RURAL DIST.

OWNER'S

Sri.Ramegowda.H

ENGINEER

Sw. M.C.V

SRIKANTH C.N
BCC/BL/3.6/E-4449/2019-20
ONENESS INFRA TECH
#9/9, 2nd Floor, 59th Cross, 5th Block
Near Bhasyam Circle, Rajajinagar,
Bangalore-560 010
Tel : 080-4141611 Email : info@oitech.co.in
www.oitech.co.in

ODD SITE DIMENSIONS		
SL.NO	SITE NO.	AREA (SQM)
1	1	203.13
2	2	120.83
3	3	120.71
4	4	120.58
5	5	120.45
6	6	120.32
7	7	120.20
8	8	120.07
9	9	119.94
10	10	119.81
11	11	119.69
12	12	119.56
13	13	119.43
14	14	123.28
15	15	118.82
16	16	118.82
17	17	118.82
18	18	118.82
19	19	118.82
20	20	118.82
21	21	118.82
22	22	118.82
23	23	118.82
24	24	118.82
25	25	118.82
26	26	118.82
27	27	124.35
28	28	145.77
29	41	183.77
30	53	206.17
TOTAL		3853.90

PLOT DETAILS			
DIMENSIONS	SITE NUMBERS	Total	TOTAL AREA IN SQM
9.14m X 15.24m	29,30,31,32,33,34,35,36,37,38,39,40,42,43,44, 45,46,47,48,49,50,51,52.....	23	3,203.75
ODD SITES*	1,2,3,4,5,6,7,8,9,10,11,12,13,14,15,16,17,18, 19,20,21,22,23,24,25,26,27,28,41,53.....	30	3,853.90
GRAND TOTAL		53	7,057.65

SANCTIONING AUTHORITY

* ತಾತ್ಕಾಲಿಕ ಅನುಮೋದನೆ *
ಕರ್ನಾಟಕ ನಗರ ಮತ್ತು ಗ್ರಾಮಾಂತರ ಯೋಜನಾ ಕಾಯ್ದೆ 1961 ರ
ಕಲಂ 17 ರನ್ವಯ ಹಾಗೂ ದಿನಾಂಕ : 12-12-2019 ರಂದು ನಡೆದ
ಪ್ರಾಧಿಕಾರ ಸಭೆಯ ವಿಷಯ ಸಂಖ್ಯೆ : 127-5 ರಲ್ಲಿನ
ನಿರ್ಣಯದನ್ವಯ, ಪ್ರಾಧಿಕಾರದ ಪತ್ರ ಸಂಖ್ಯೆ : ಬಿ.ಪಿ.ಎಂ.ಬಿ.ಎಂ./
ಬಿ.ಪಿ.ಎಂ.ಬಿ.ಎಂ./39/2019-20 ದಿನಾಂಕ :
ರಲ್ಲಿನ ಷರತ್ತುಗಳಿಗೊಳಪಟ್ಟು ದಿನಾಂಕ : _____ ರಿಂದ ದಿನಾಂಕ :
ತಾತ್ಕಾಲಿಕ ಅನುಮೋದನೆಯನ್ನು ನೀಡಲಾಗಿದೆ.

ಸಿದ್ಧ ಕಾರ್ಯದರ್ಶಿ,
ಬೆಂಗಳೂರು ಅಂತರಾಷ್ಟ್ರೀಯ ವಿಮಾನ
ನಿಲ್ದಾಣ ಪ್ರದೇಶ ಯೋಜನಾ ಪ್ರಾಧಿಕಾರ,
ದೇವನಹಳ್ಳಿ