




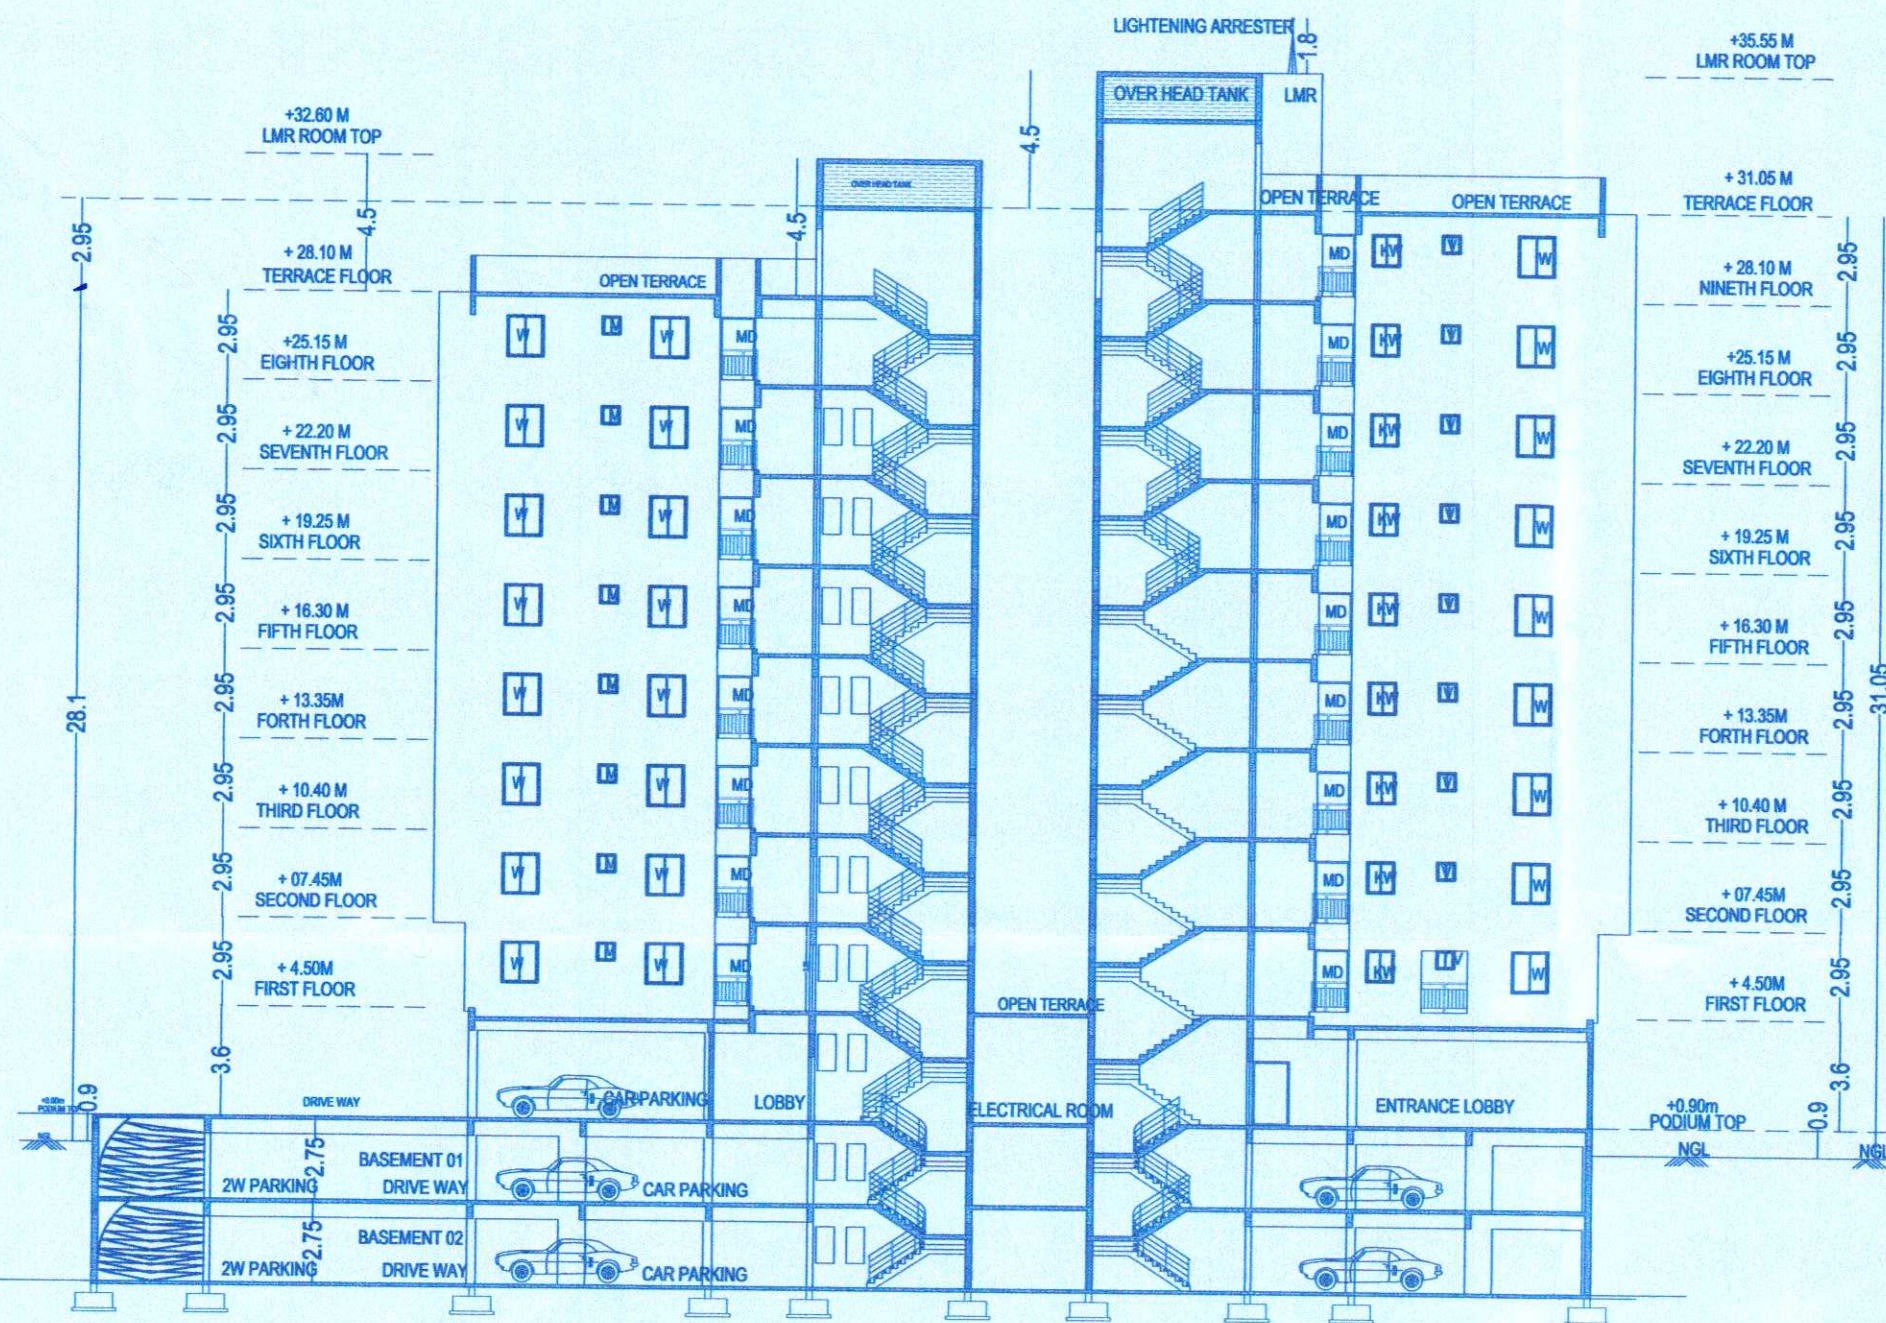

SECTION XX

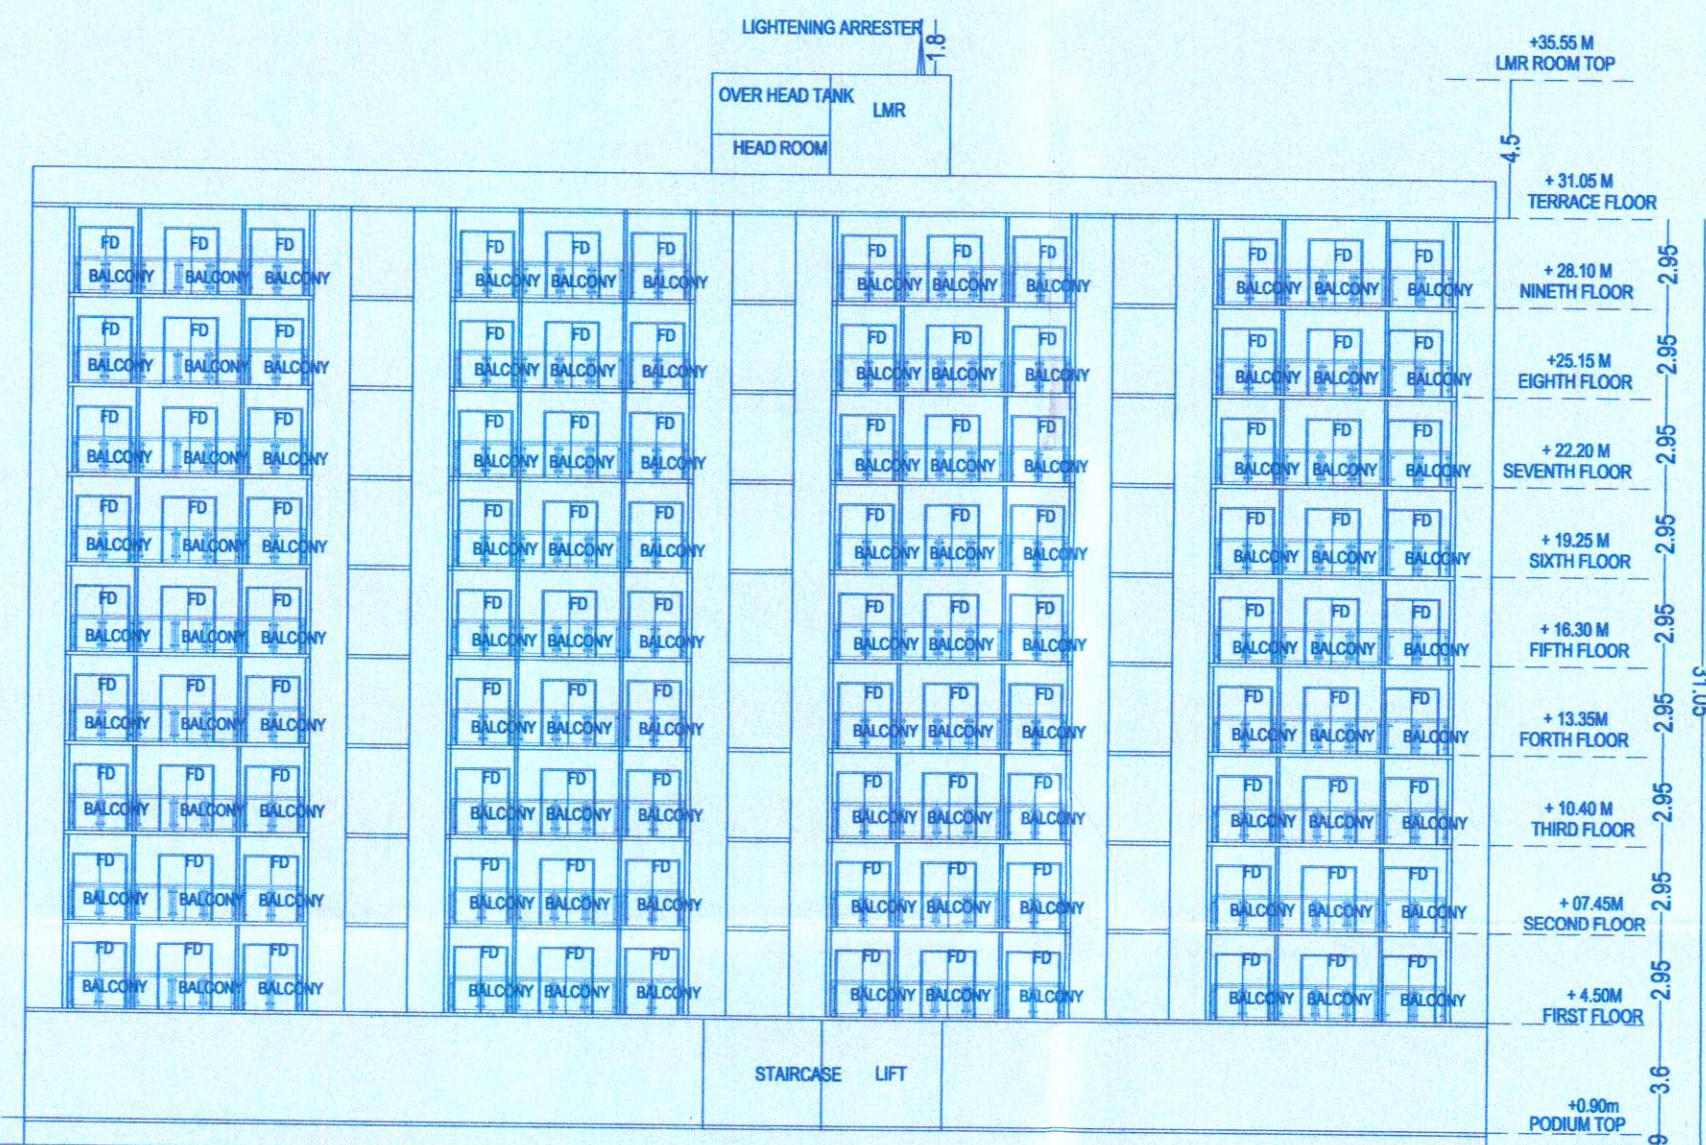

ELEVATION

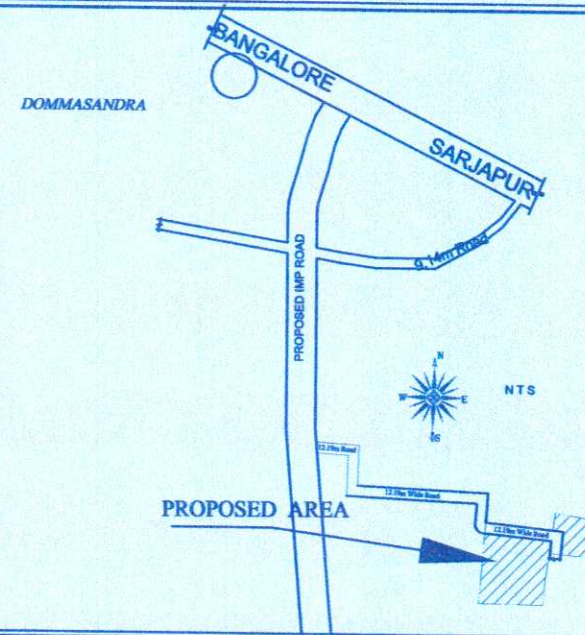

TITLE :-
PROPOSED COMMERCIAL & RESIDENTIAL
BUILDING IN Sy.NO:168/1B, 168/2, 169/3 &
171/1 OF YAMARE VILLAGE, SARJAPURA
HOBLI, ANEKAL TALUK,BANGALORE
KATHA NO 1186/168/1B 168/2 169/3 171/1
PID NO 150200100101120866

OWNER:-

M/s. D.J.PROJECTS Pvt. Ltd

ARCHITECT'S SIGNATURE :

Uma Nirmala Kumbh
UMA NIRMALA P (B.Arch)
BCCI BL/3.6/A-2215/2011-12
#2, GROUND FLOOR, K.M.R BUILDING, OPP TO SILVER OAKS SCHOOL,
DOMMASANDRA, SARJAPUR ROAD, BANGALORE - 560125

Drawing Title:

SECTION AND ELEVATION

DRAWN BY : ANI
SCALE : 1:250
DATE : 21/01/2022
ALL DIMENSIONS ARE IN METER
SHEET NO 09 of 09

ಪ್ರಾಧಿಕಾರದ ಪತ್ರ ಸಂಖ್ಯೆ: ಆರ್.ಎಂ.ಪ್ರಾ.ಡಿ.3568
2022.02.22 ದಿನಾಂಕ 03-FEB-2022
ನಿಜವಾಗಿಯೇ ನಡೆಸಲಾಗಿದೆ.
ಸಹಕರಿಸಿದವರ ಸಹಿ: *[Signature]*
ಸಹಕರಿಸಿದವರ ಹೆಸರು: *[Name]*
ಸಹಕರಿಸಿದವರ ಪದವಿ: *[Degree]*