



FOR PREPARING THE PROJECT REPORT, THE CLIENT HAS PROVIDED THE FOLLOWING INFORMATION:	DATE: 14-09-2018	PROJECT NO: 008
PROJECT TITLE: AREA STATEMENT, HUDA		
PROJECT LOCATION: PLOT NO. 10, 11, 12, 1000		



For SRIKA PROJECTS
V. Subash
Proprietor

For SRIJA INFRA DEVELOPERS
V. Subash
Managing Partner

OWNER'S SIGNATURE	PROJECT'S SIGNATURE

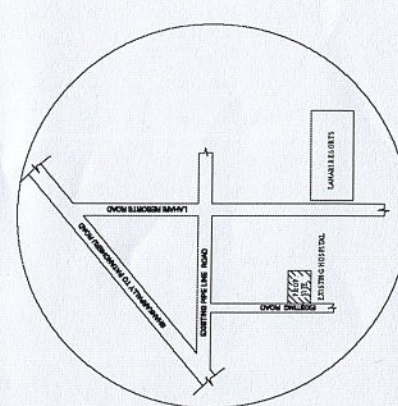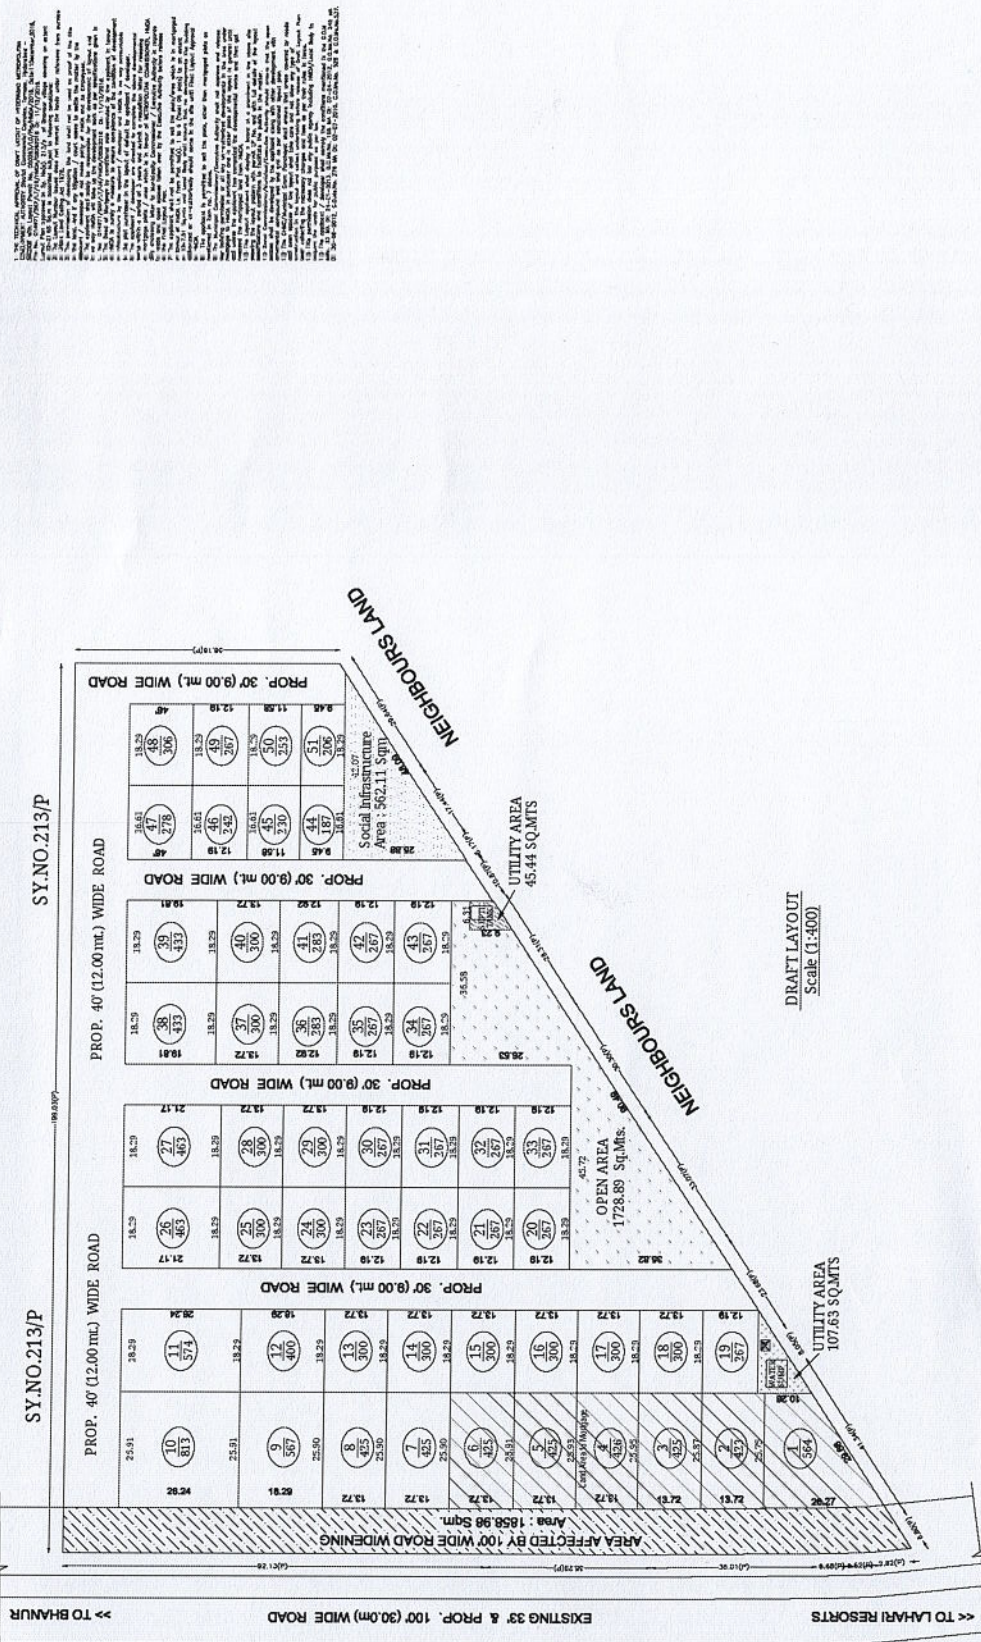

LOCATION PLAN
Not to Scale

V. Subash
Managing Partner

V. Subash
Proprietor