



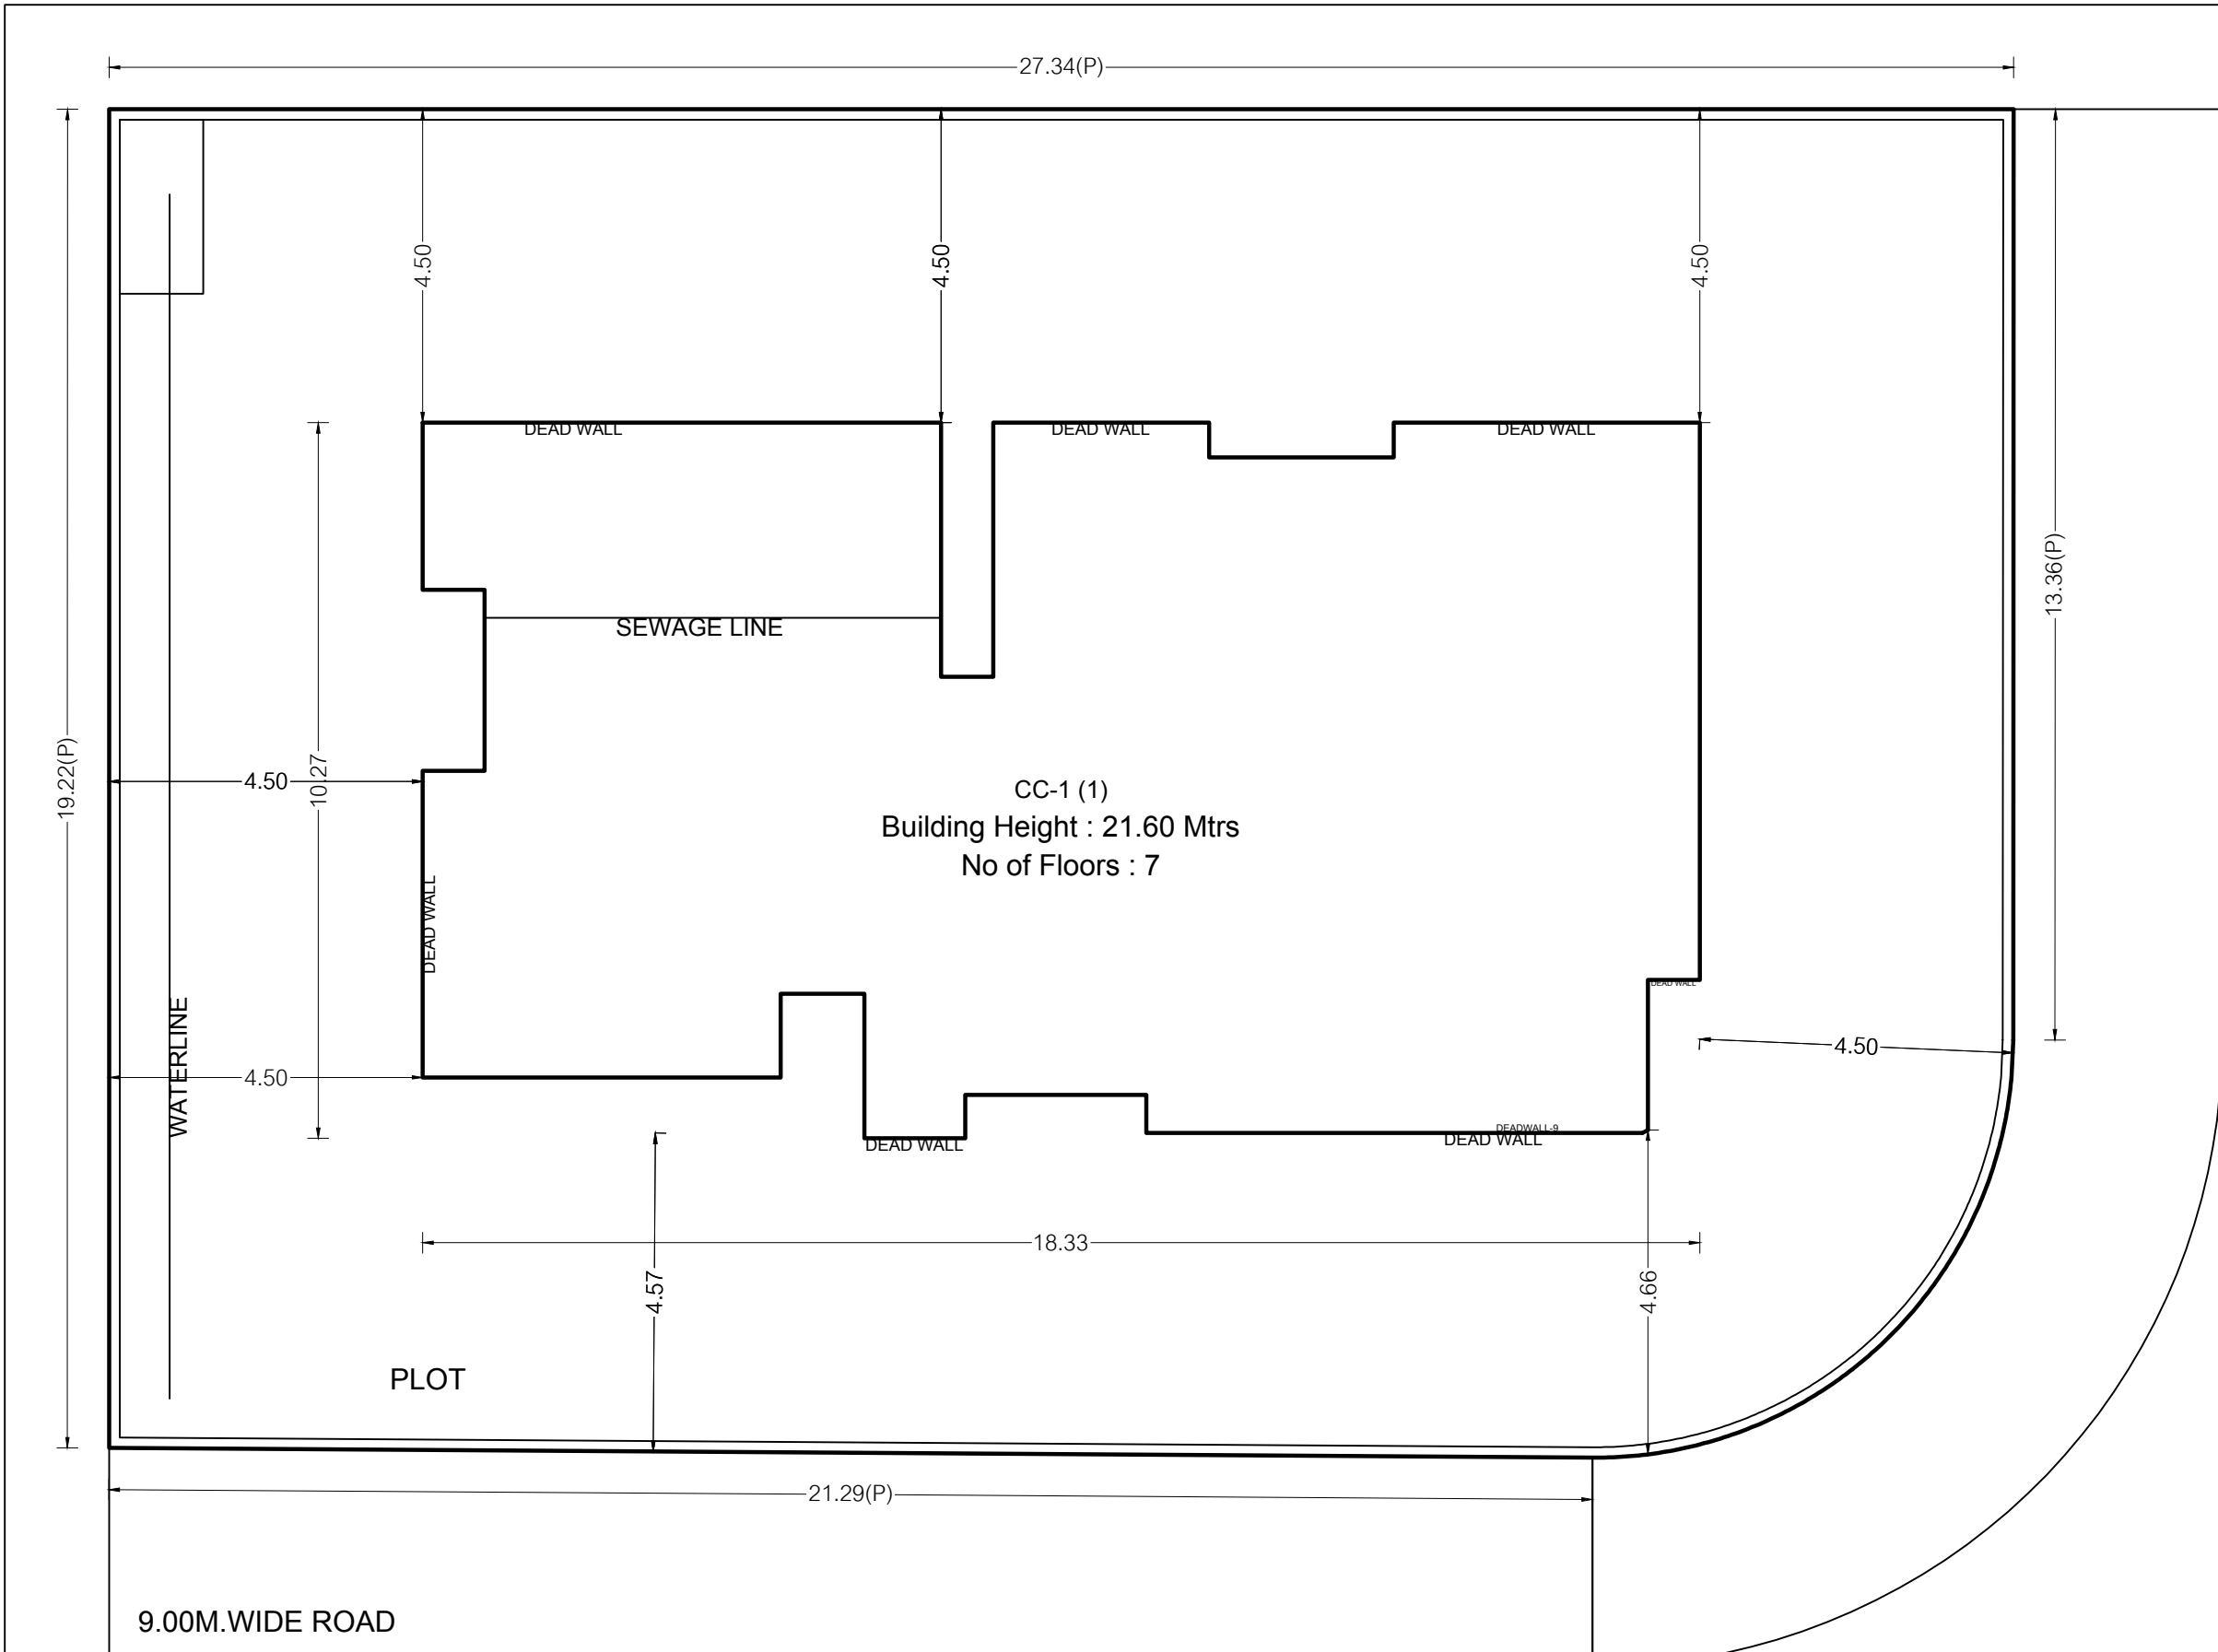

LAYOUT PLAN

CC (1)

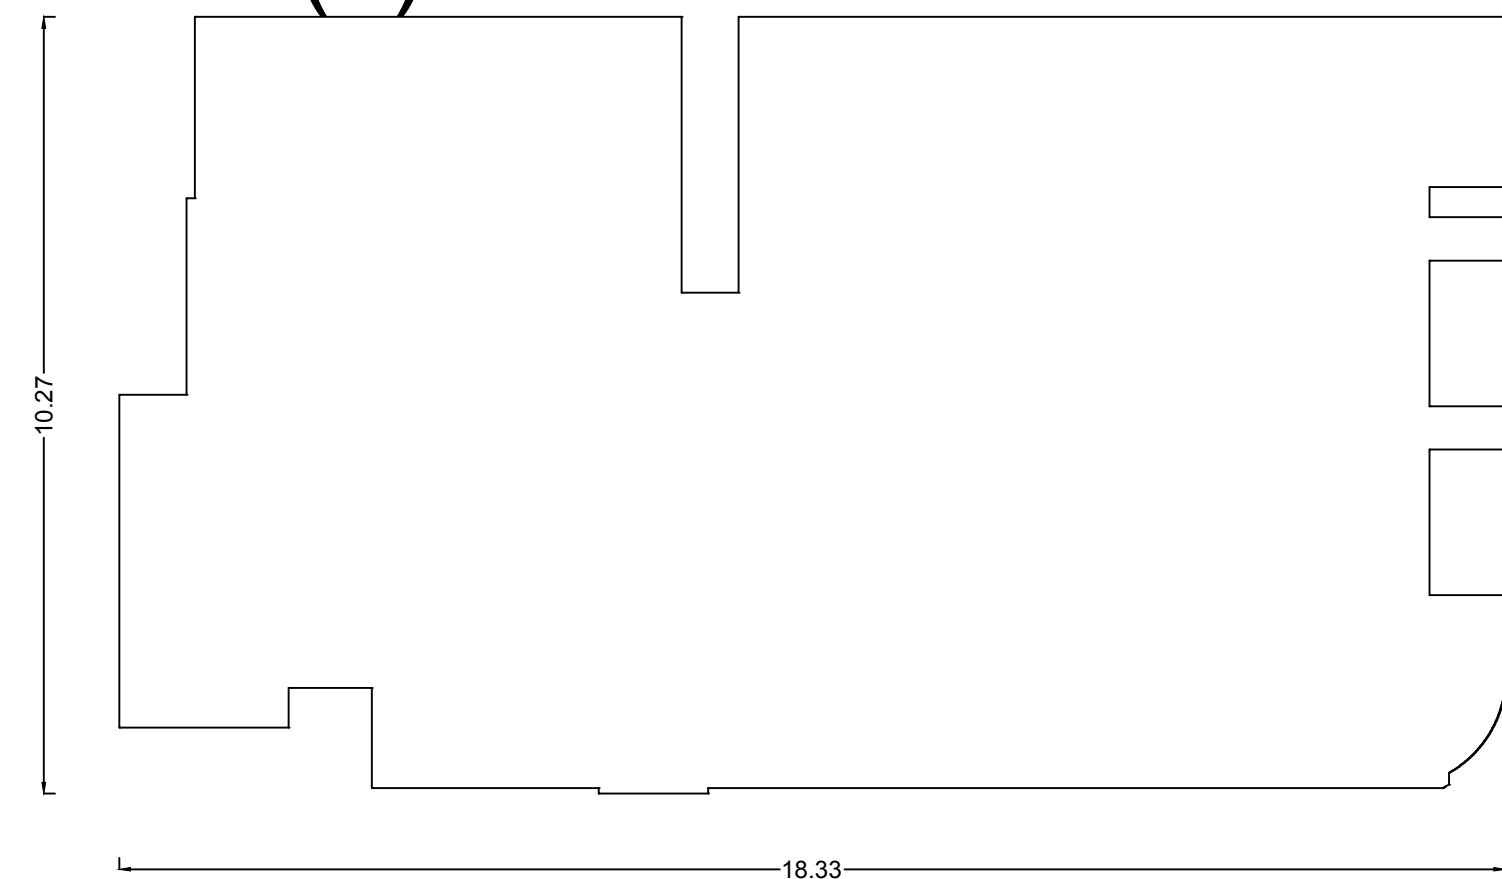


Triangulation

WATER REQUIREMENT									
TANK	TENEMENT	OCCUPANT LOAD (NOS.)			CONSUMPTION PER DAY (LIT)		REQUIRED CAPACITY (LIT)		
		THMTS/AREA	FACTOR		BY RULE	BY REQD.	BY RULE	BY REQD.	BY RULE
OHWT & UGWT	-----	27	7.5	203	200	40600.00	0.00	0.00	0.00
		00.00	00.00	00.00	00.00	00.00	00.00	00.00	00.00
							40600.00		
								53191.00	
							24360.00	35625.00	
							40600	88818.00	

PARKING CALCULATION									
TYPE	CARPET AREA/FSI (M2)	TENEMENT (NOS)	CAR (NOS)	SCOOTER (NOS.)	CYCLE (NOS.)	PER DAY	REQD.	BY RULE	REQD.
Residential	0.0 - 45.0	4	25	1	7	-	-	-	-
Residential	45.0 - 60.0	2	0	1	0	-	-	-	-
Residential	60.0 -	1	2	1	2	-	-	-	-
Commercial	0 - 800 (PROP BUA-7380)	1	1	1	-	-	-	-	-
Commercial	800.0 - (BALANCE BUA-0)	0	1	0	-	-	-	-	-
Total Required		-	-	10	-	-	-	-	-
Total Proposed		-	-	10	-	-	-	-	-

FLOOR WISE FSI STATEMENT: CC (1)									
FLOORS	COMM	RESI	IND	SPEC	BALCONY	PASSAGE	STAIR	LIFT	TENEMENTS
TERRACE FLOOR	0.00	0.00	0.00	0.00	0.00	0.00	0.00	0.00	0
SIXTH FLOOR	0.00	67.59	0.00	0.00	38.35	16.68	11.05	3.33	5
FIFTH FLOOR	0.00	97.12	0.00	0.00	39.80	18.22	11.00	3.33	5
FOURTH FLOOR	0.00	113.73	0.00	0.00	23.18	18.22	11.00	3.33	5
THIRD FLOOR	0.00	119.05	0.00	0.00	17.86	18.22	11.00	3.33	5
SECOND FLOOR	0.00	119.05	0.00	0.00	17.86	18.22	11.00	3.33	5
FIRST FLOOR	0.00	127.69	0.00	0.00	19.15	19.81	10.95	3.33	2
GROUND FLOOR	73.70	0.00	0.00	0.00	11.05	5.53	10.95	3.04	0
Total	73.70	644.23	0.00	0.00	167.25	114.90	76.95	23.02	27


BUILDING WISE FSI STATEMENT									
BUILDING	COMM	RESI	IND	SPEC	BALCONY	PASSAGE	STAIR	LIFT	TENEMENTS
CC-1 (1)	73.70	644.23	0.00	0.00	167.25	114.90	76.95	23.02	27
Total	73.70	644.23	0.00	0.00	167.25	114.90	76.95	23.02	27

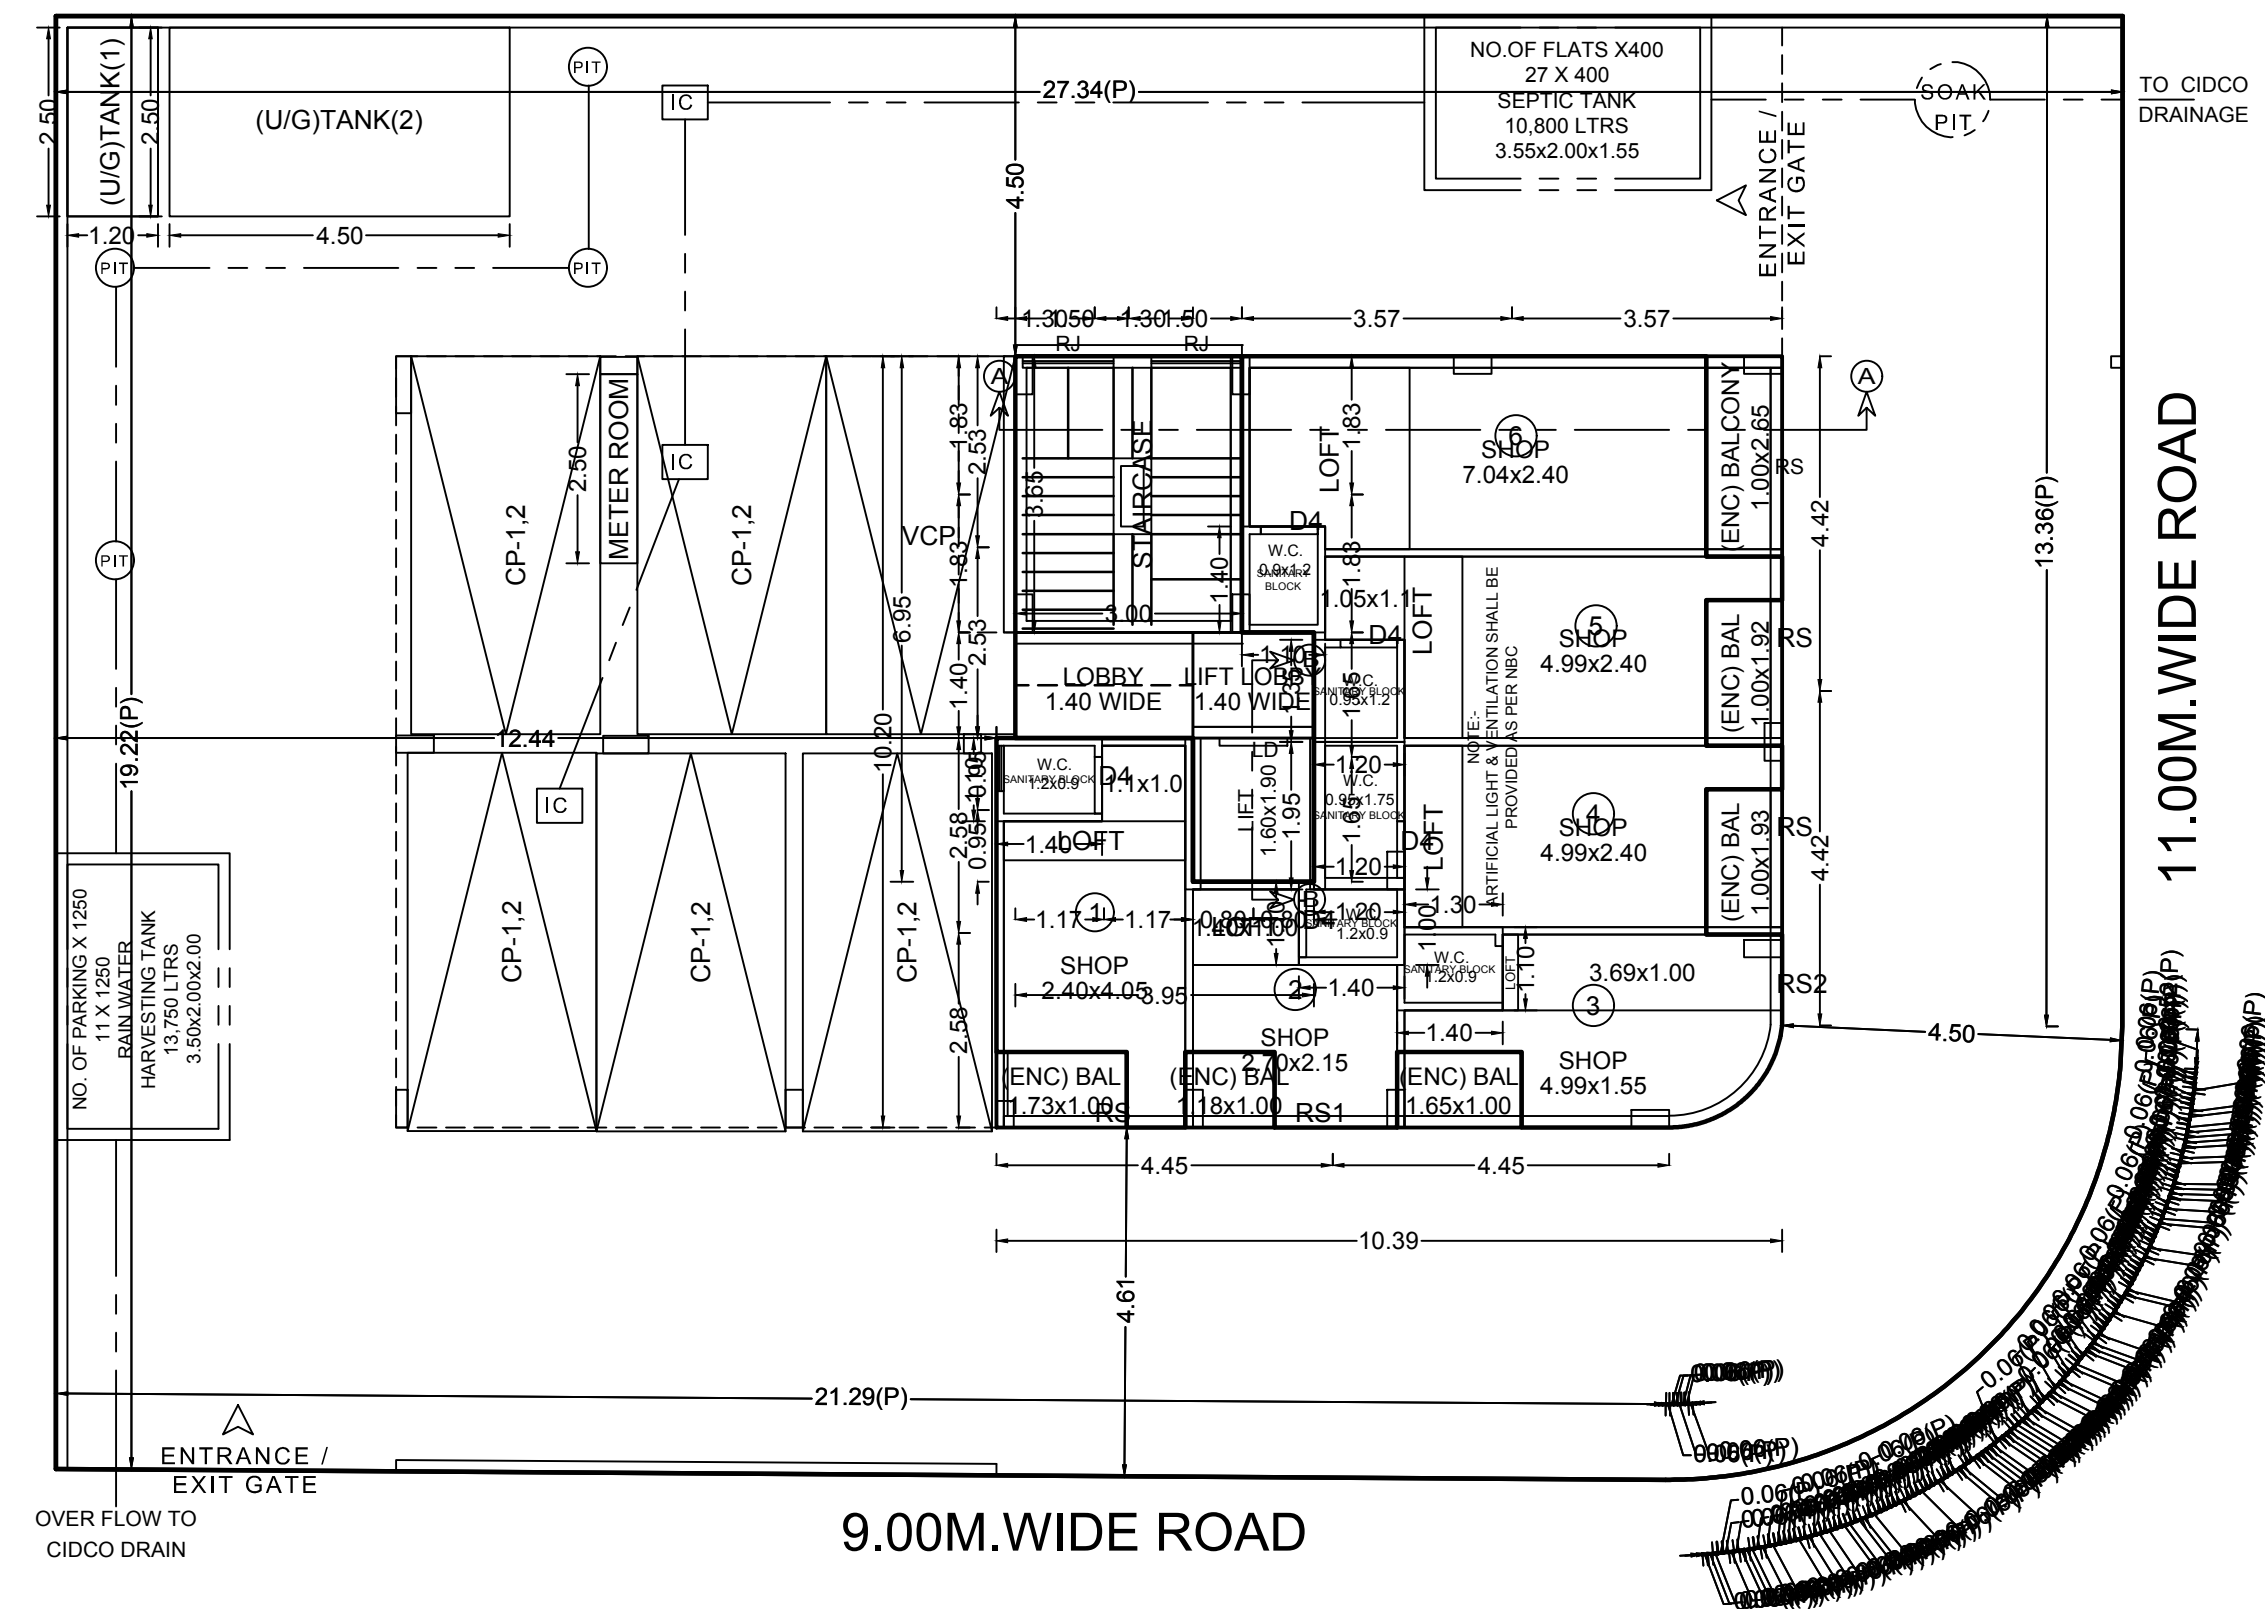


GROUND FLOOR PLAN

GROUND FLOOR PLAN


POLYGON SIZE			AREA	
A-Block	3.95 X 6.95	27.45	0.95 X 3.65	3.47
Q1	0.95 X 3.65	3.47	1.90 X 2.35	4.47
Q2	1.90 X 2.35	4.47	1.60 X 1.90	3.04
P1	1.40 X 2.35	3.29	1.40 X 1.60	2.24
LL1	1.40 X 1.60	2.24	3.00 X 3.65	10.95
S1	3.00 X 3.65	10.95		
Total				0.00

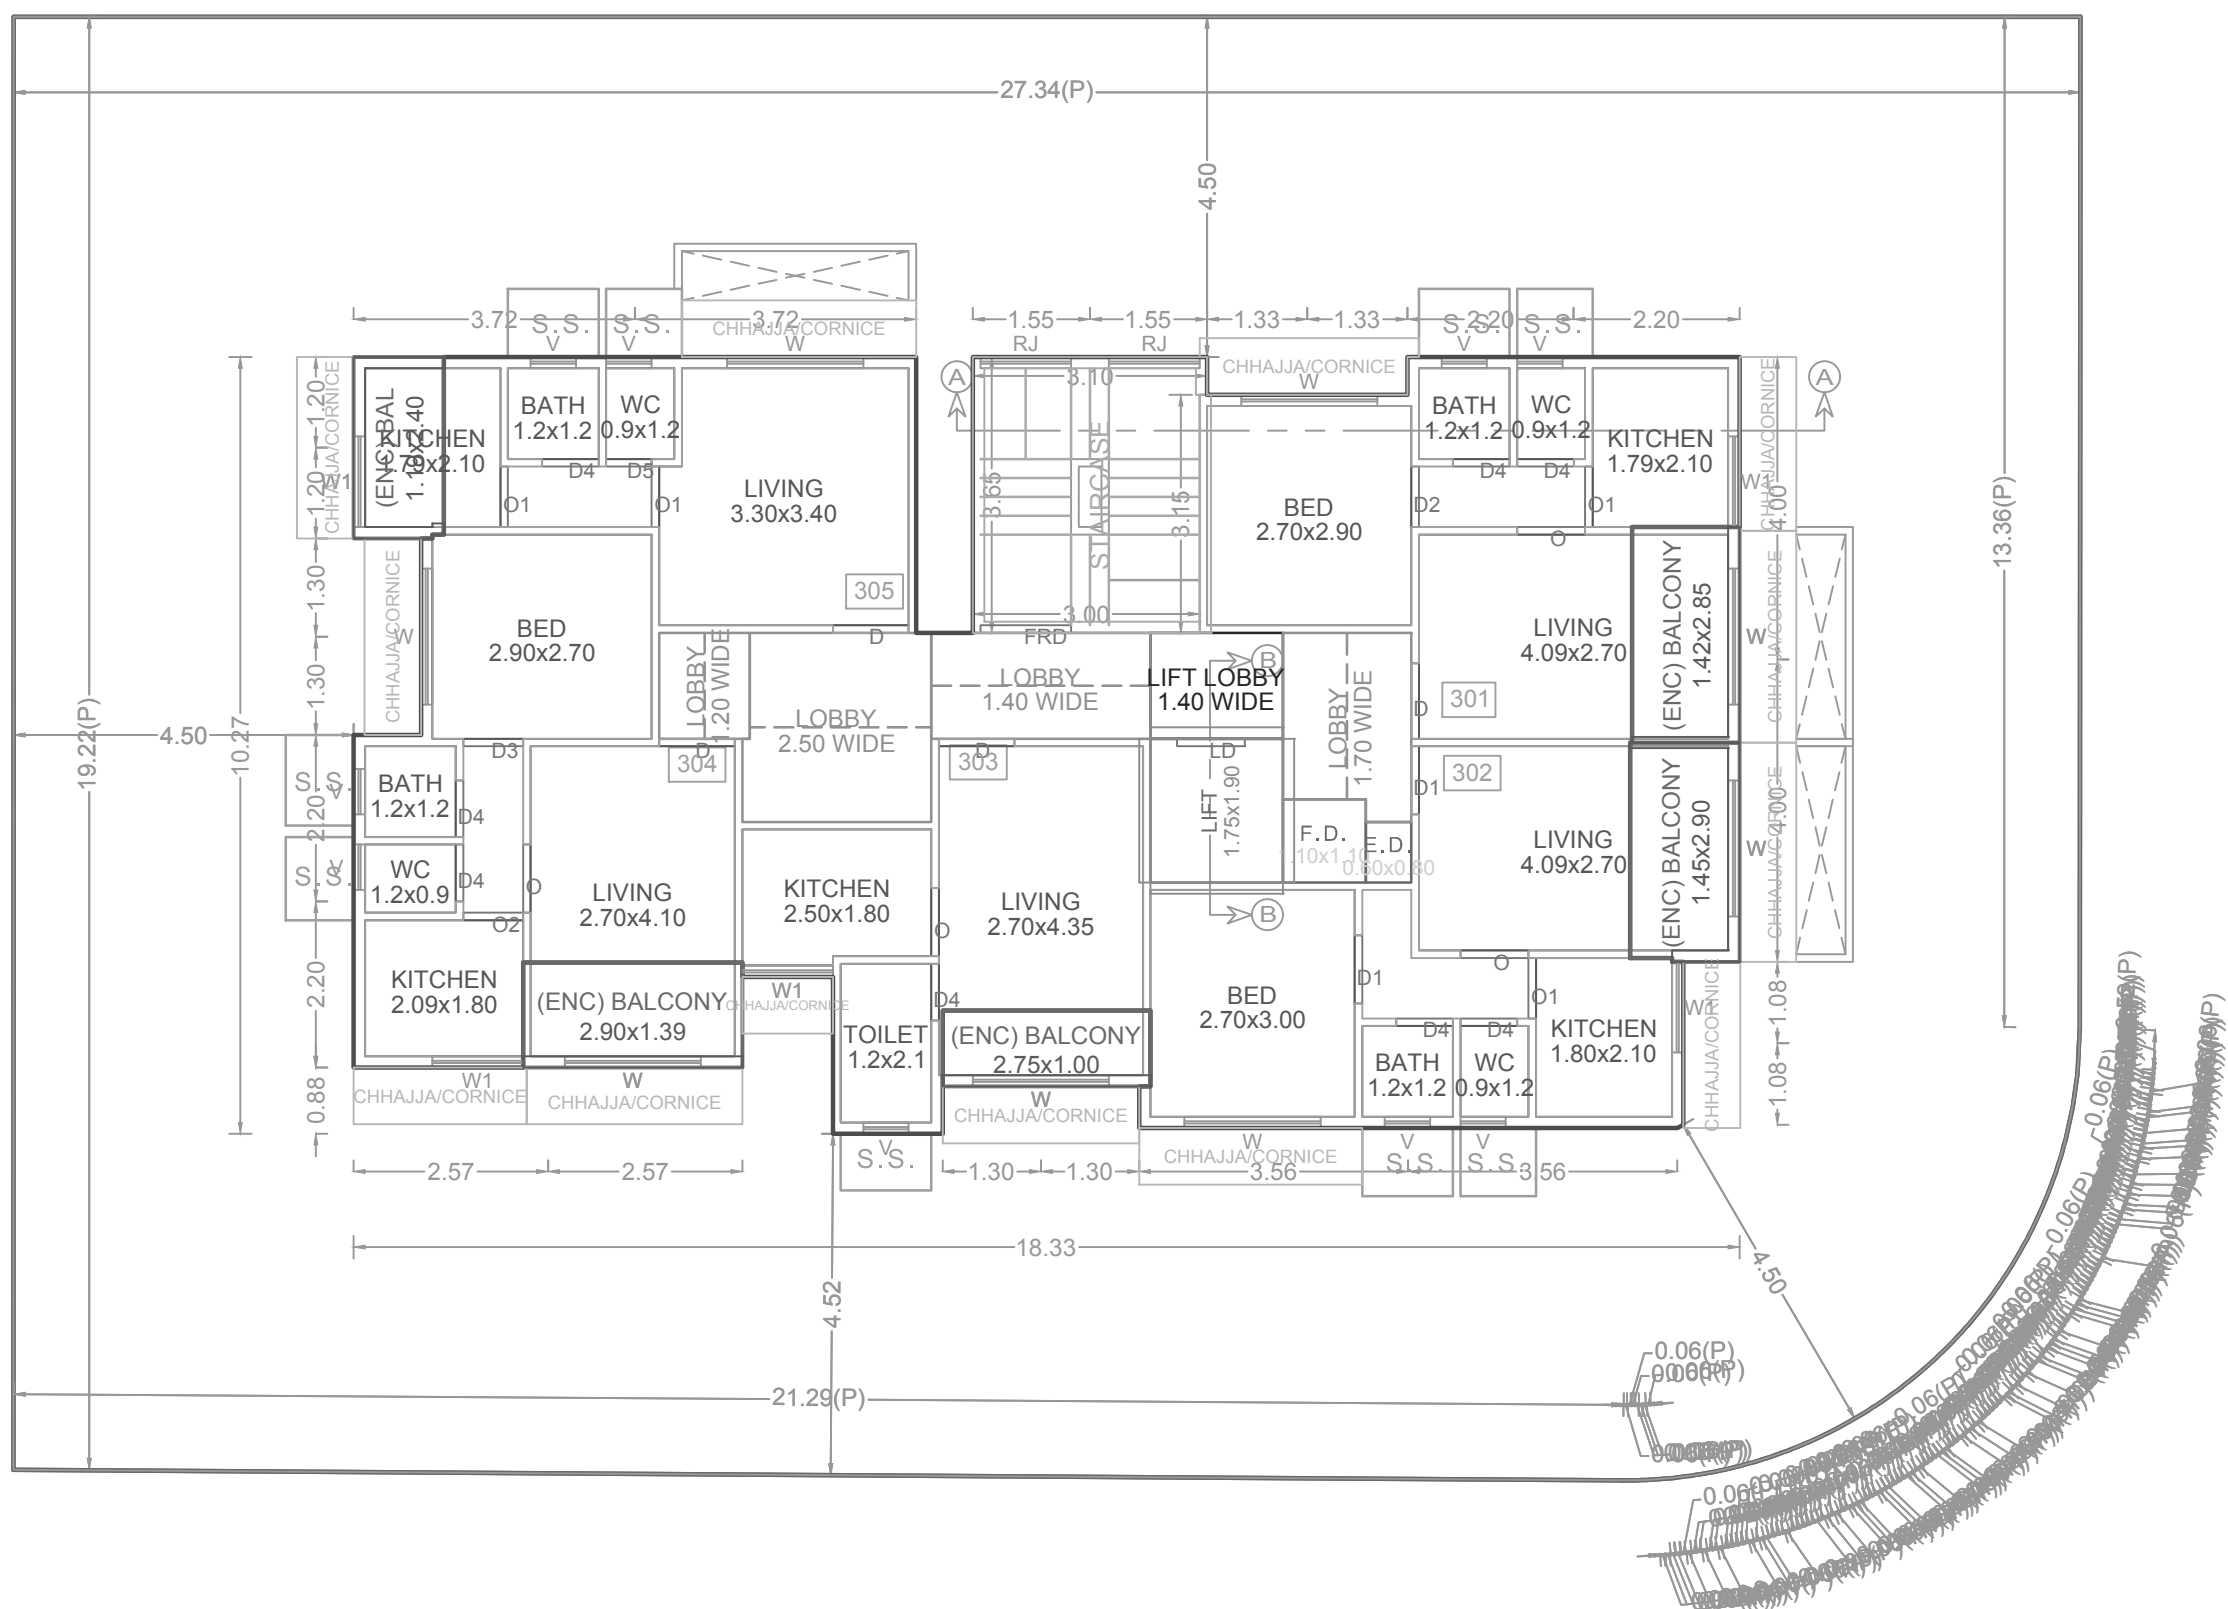


THIRD FLOOR PLAN

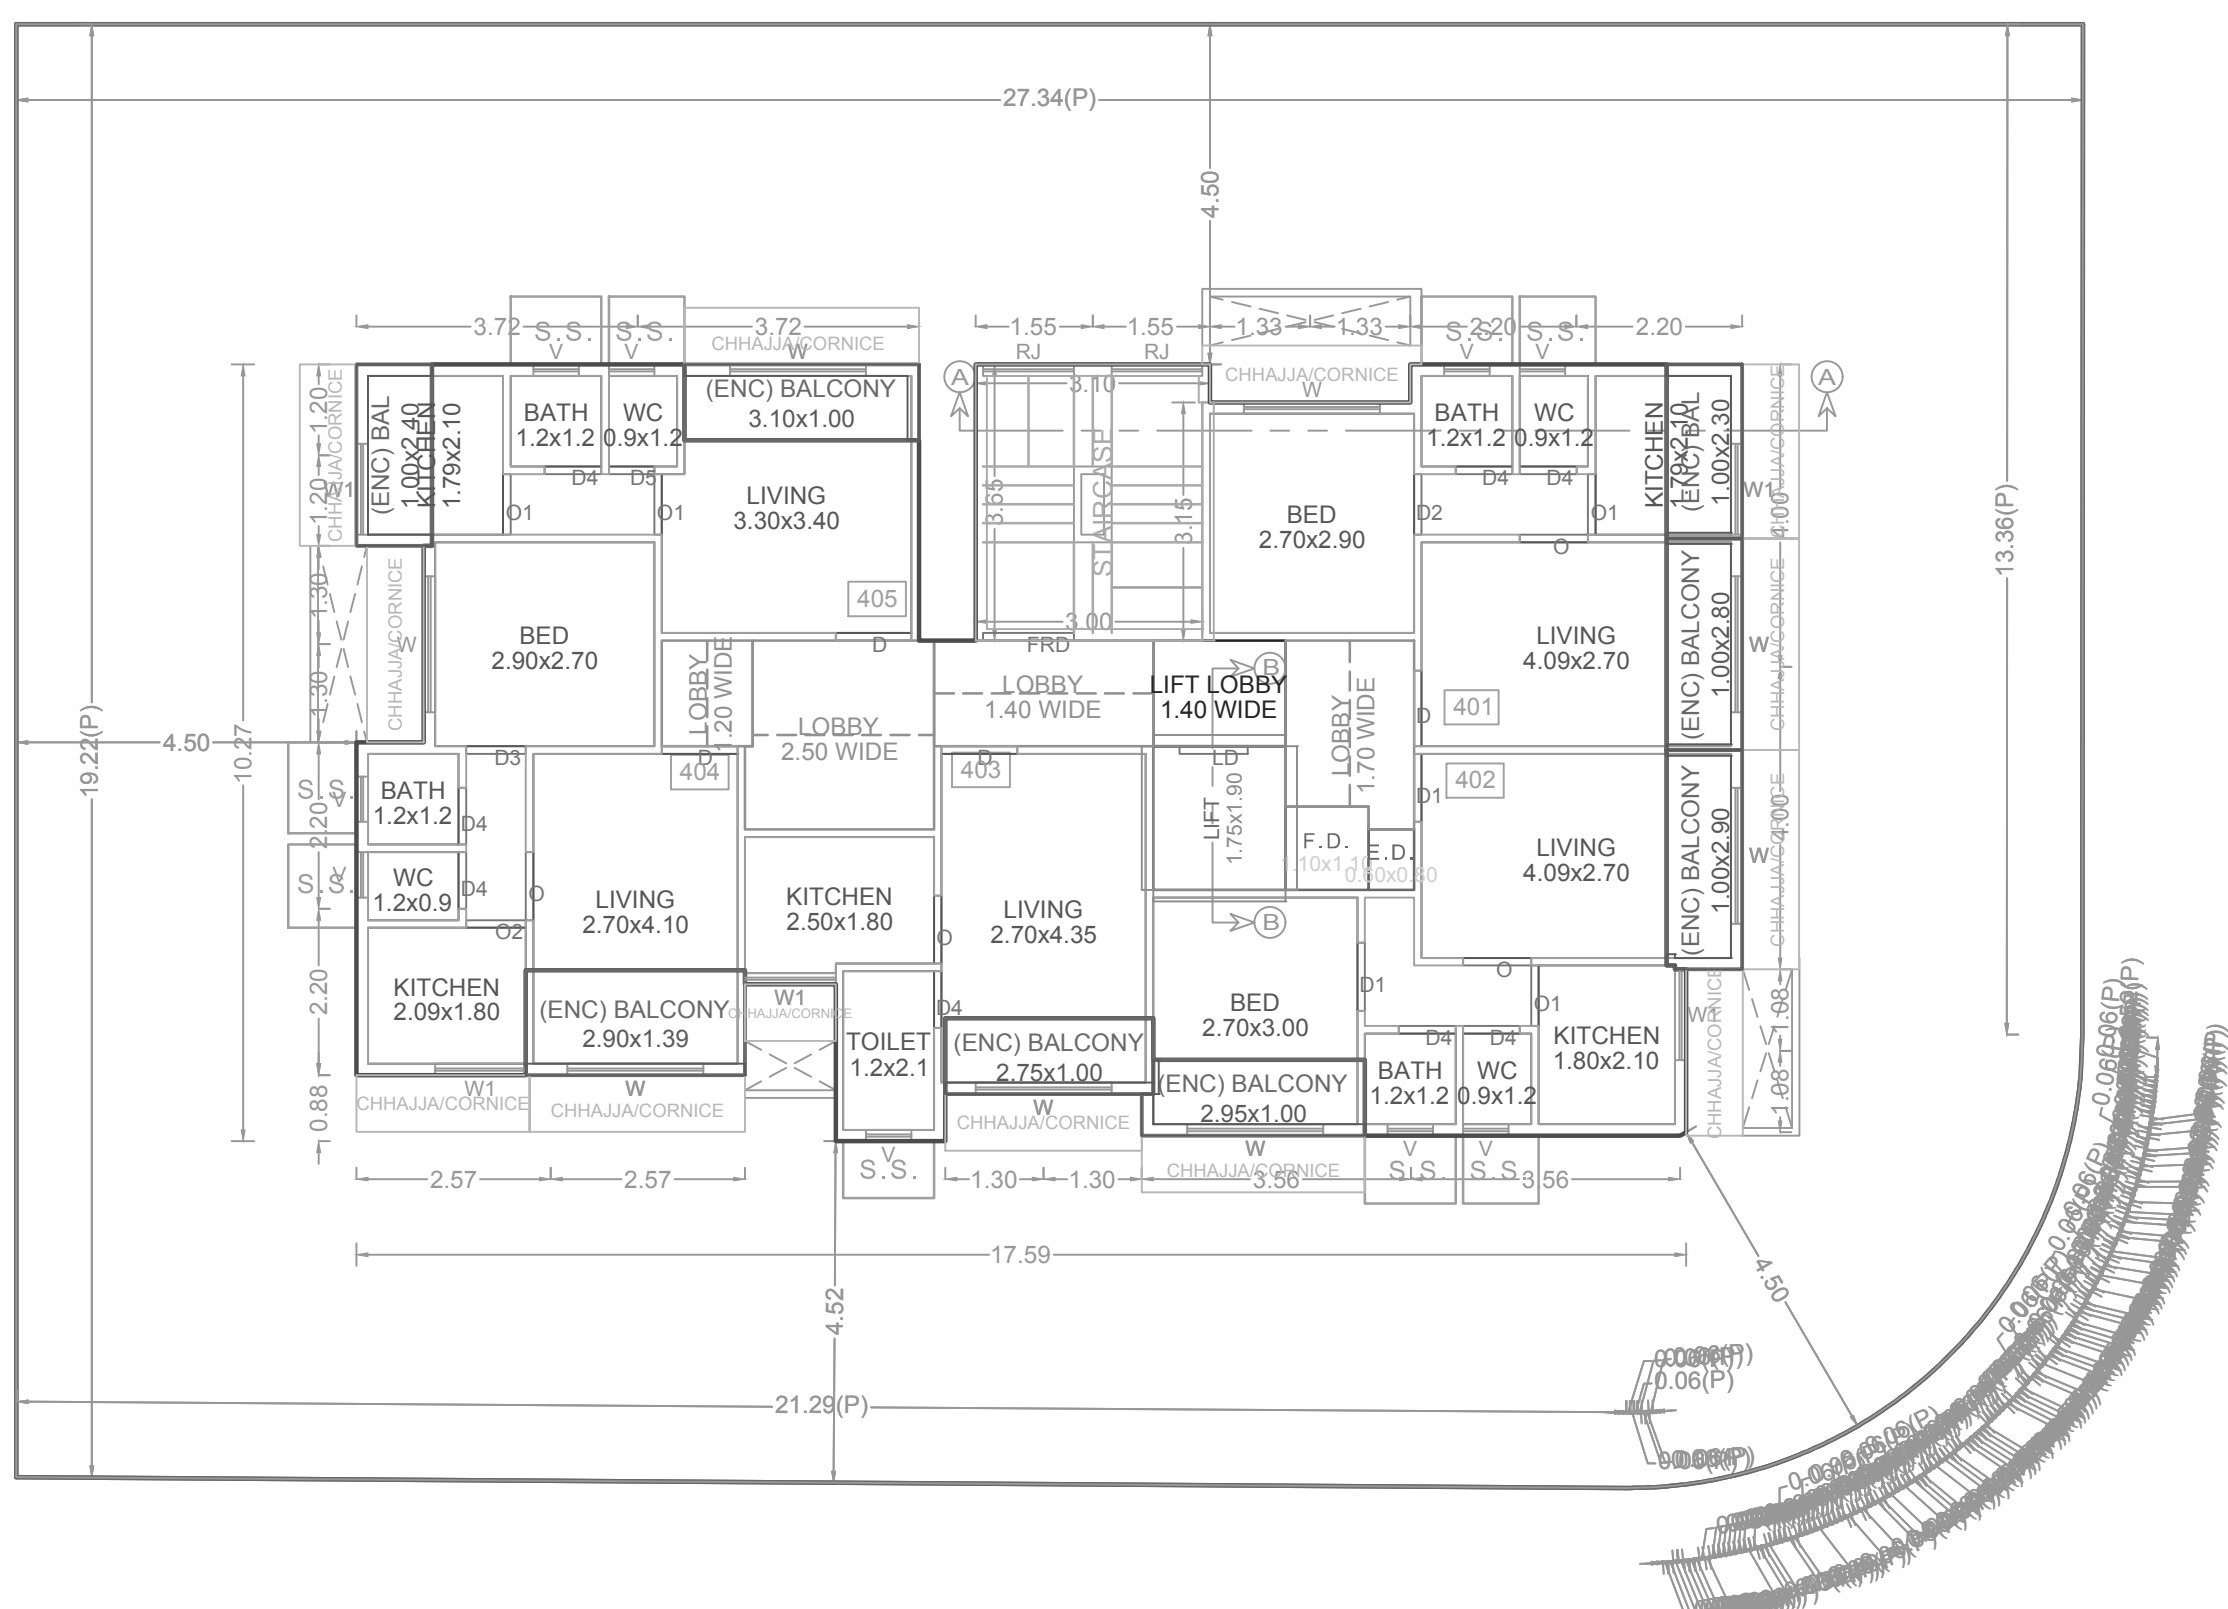


FOURTH FLOOR PLAN

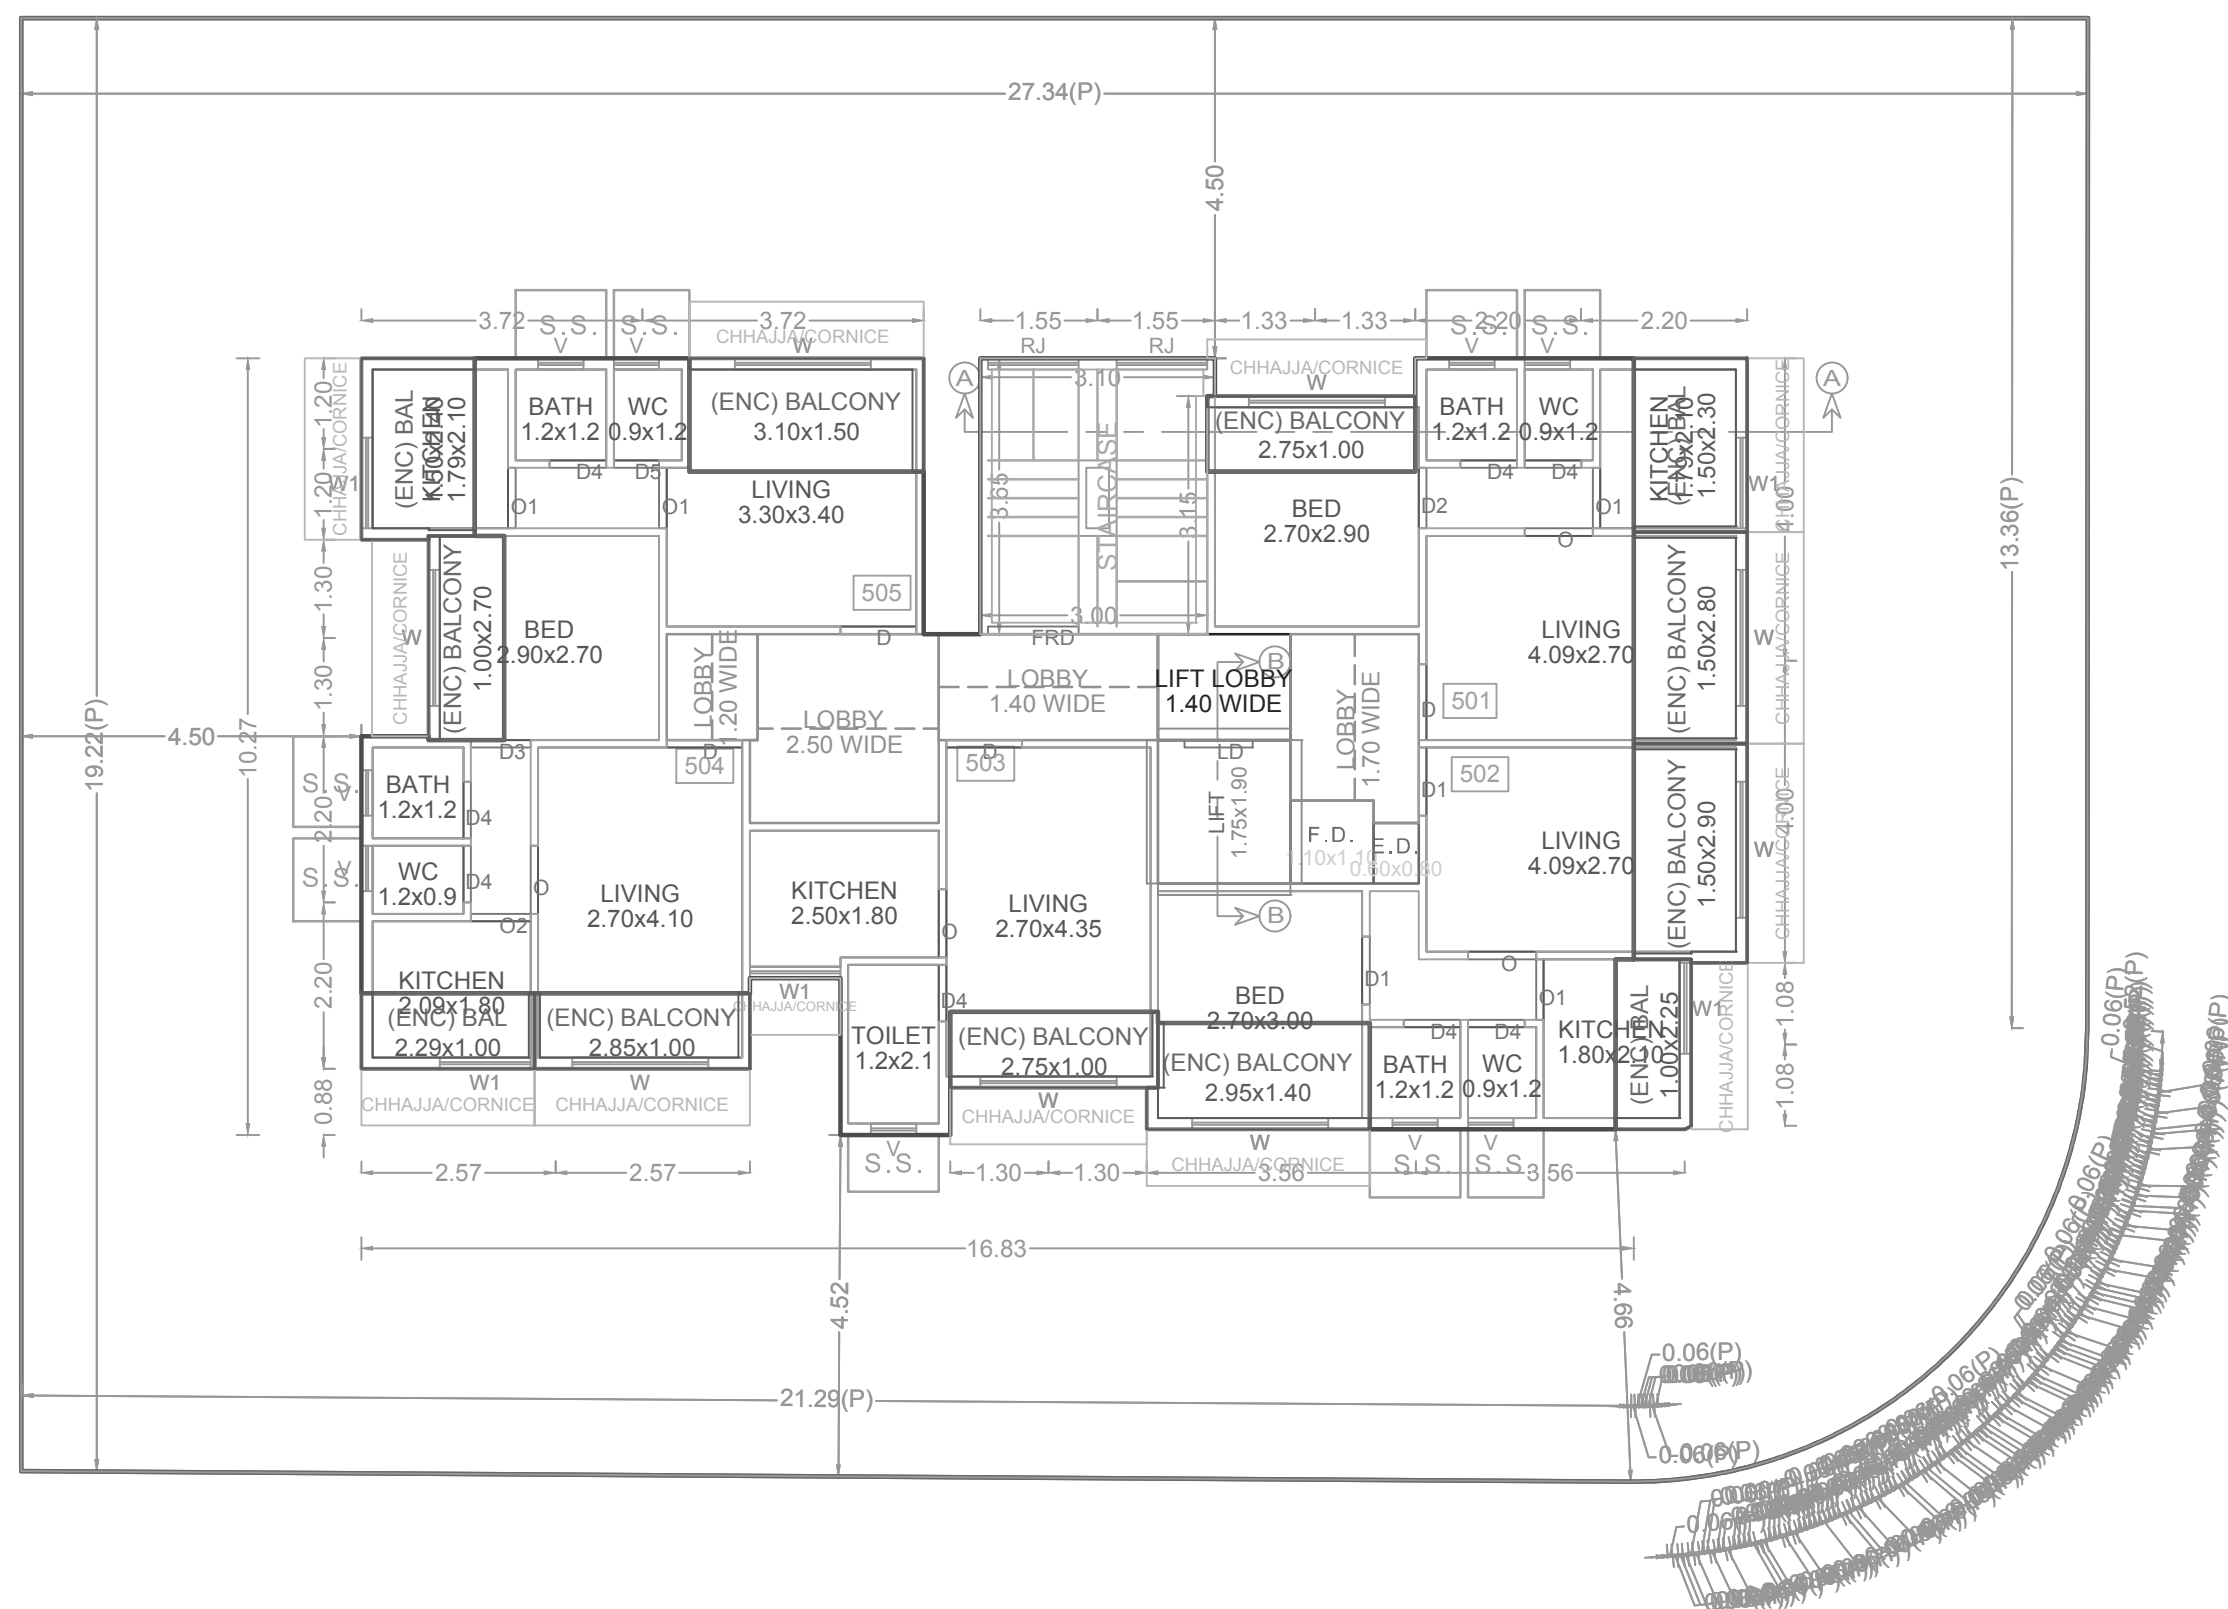

FIFTH FLOOR PLAN

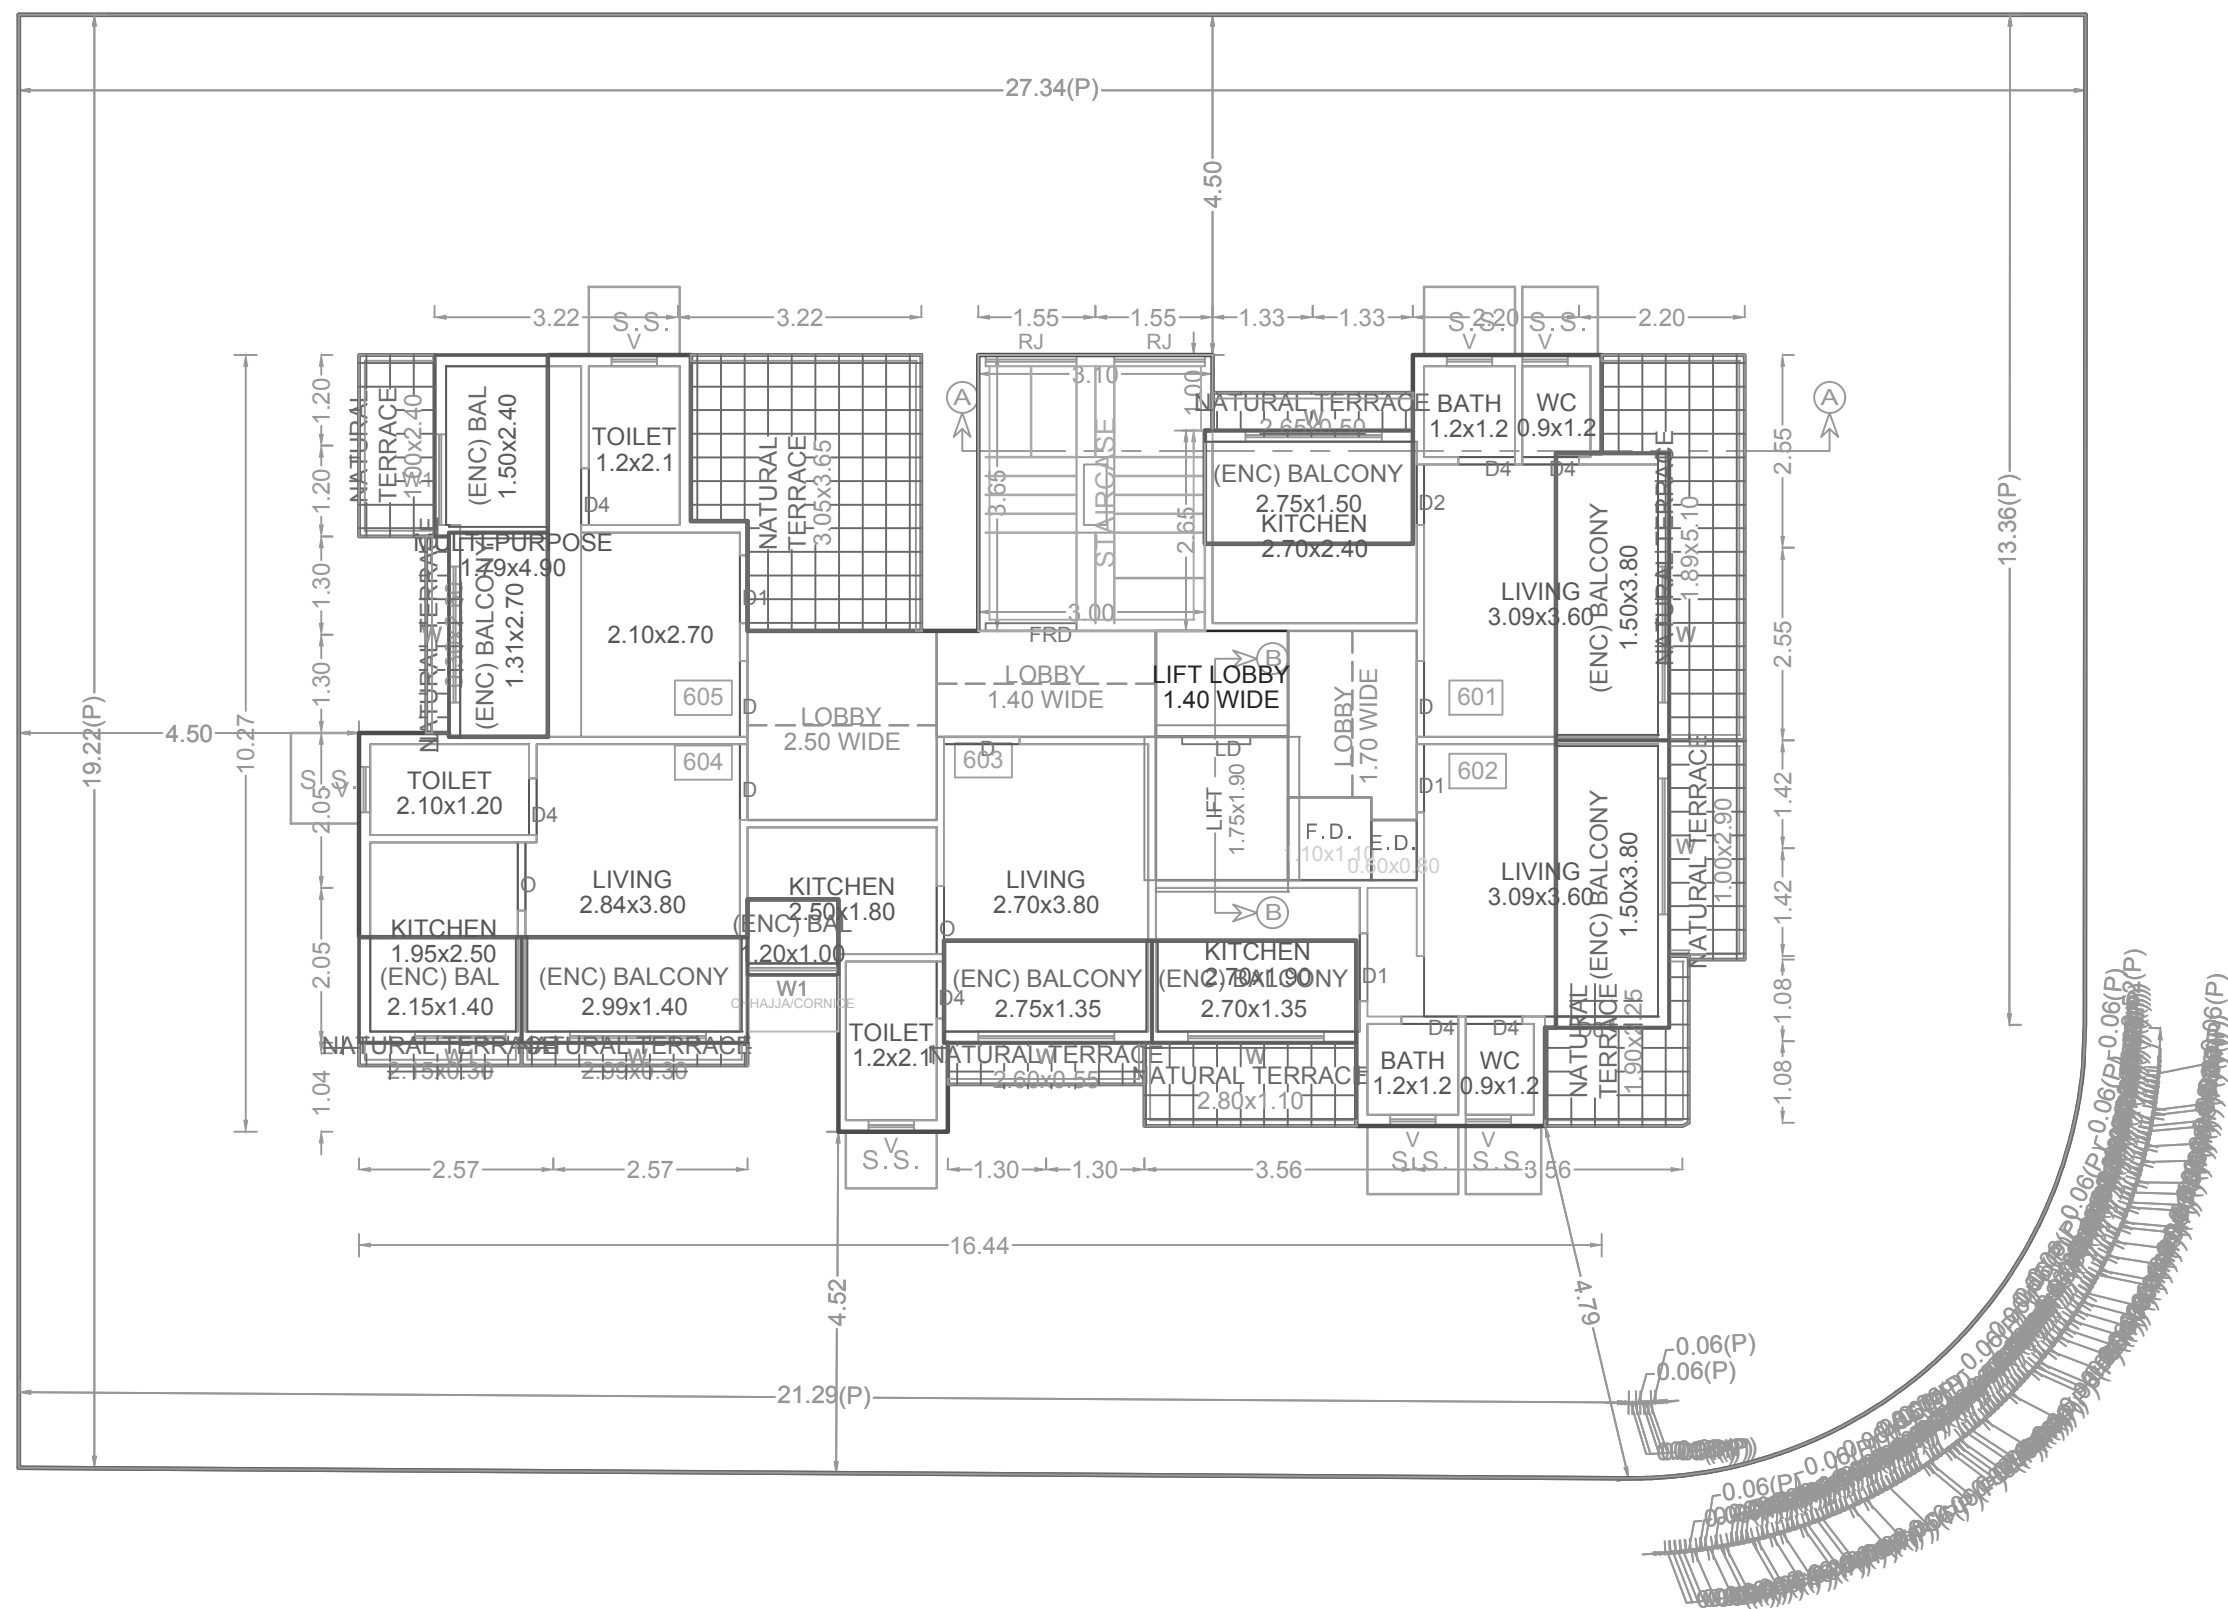


SIXTH FLOOR PLAN

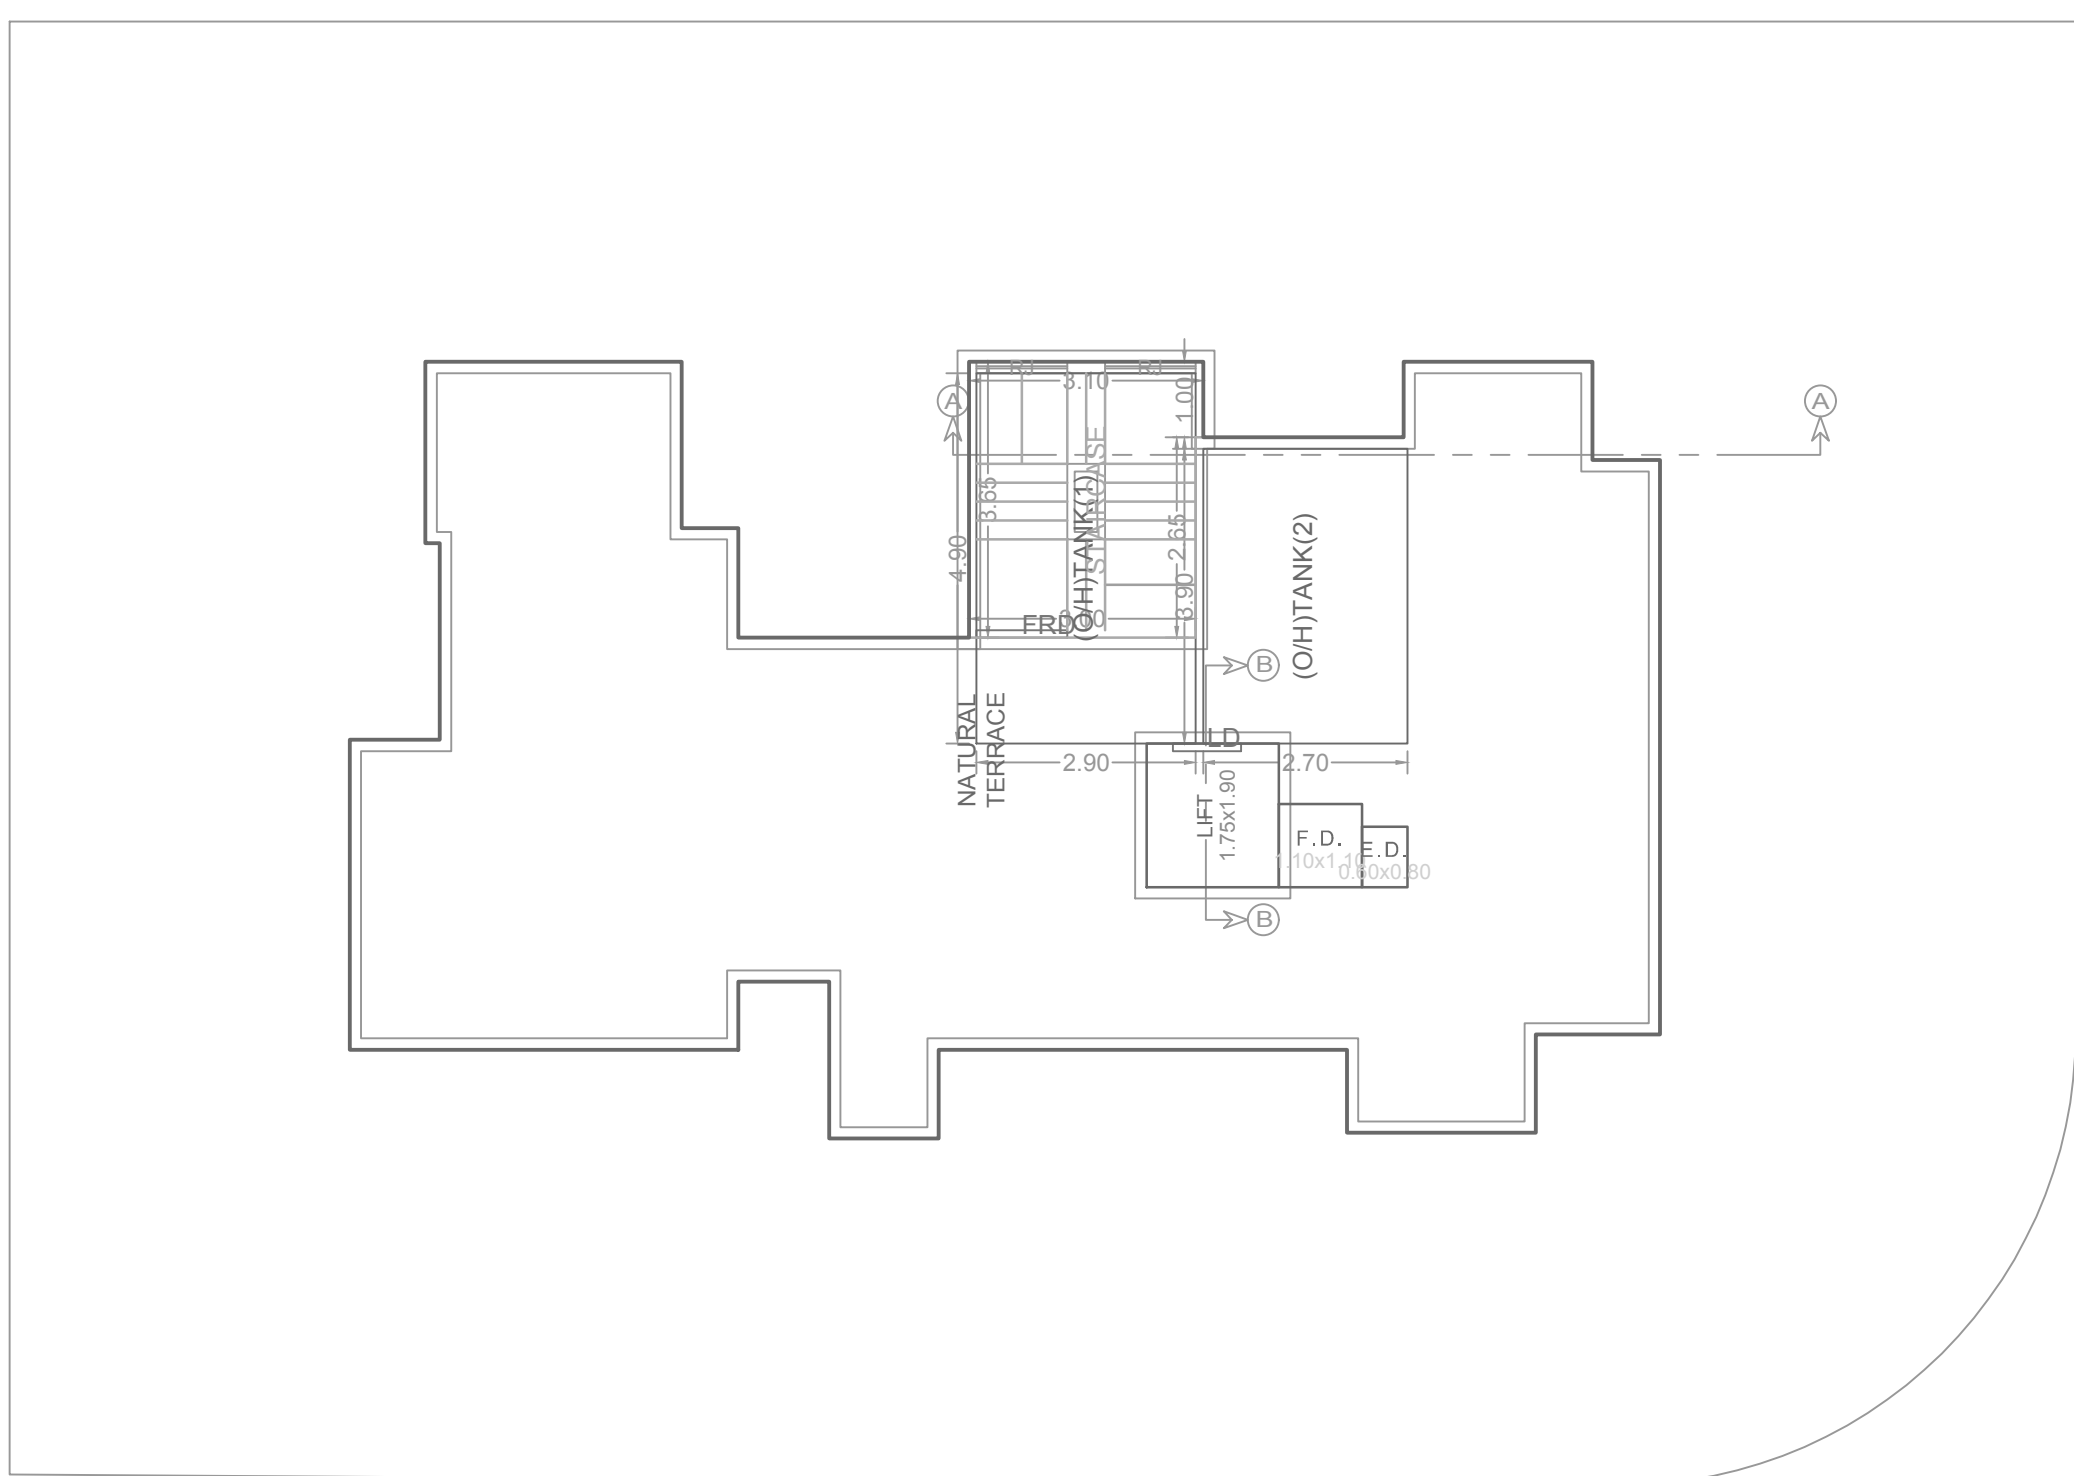


TERRACE FLOOR PLAN


THIRD FLOOR PLAN

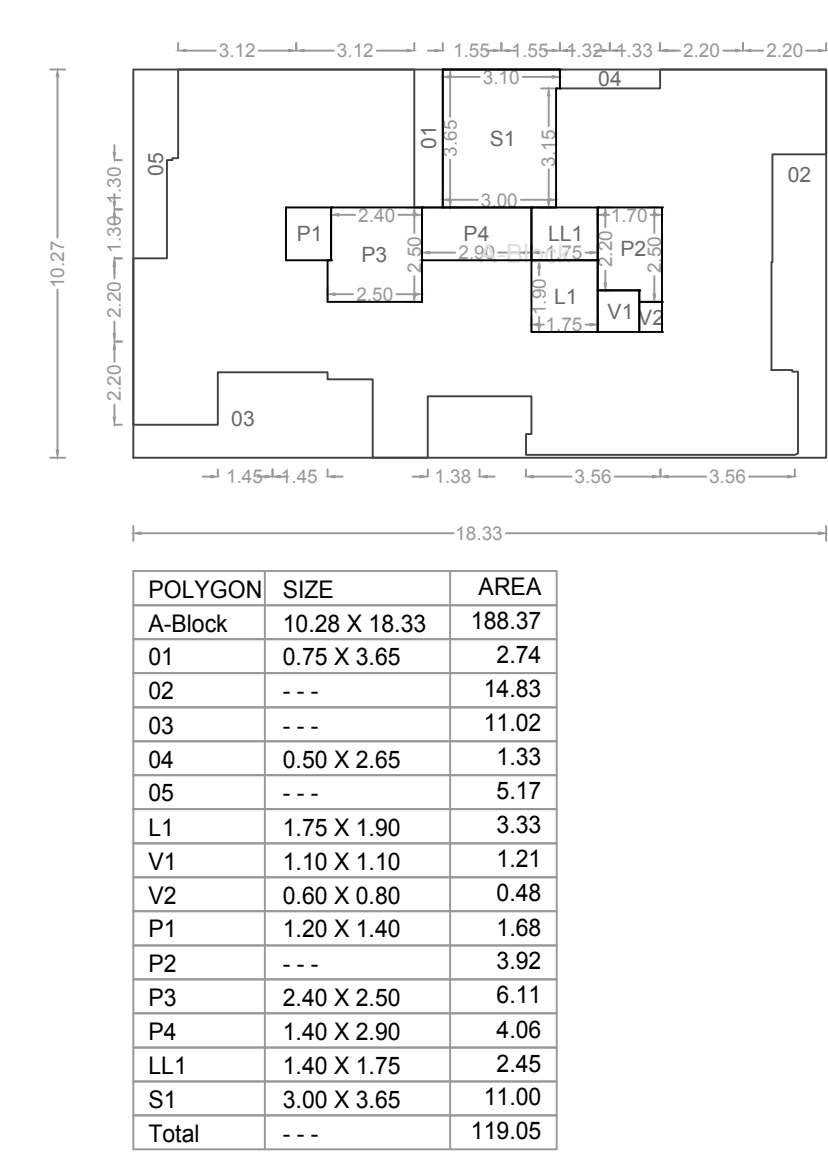


FOURTH FLOOR PLAN

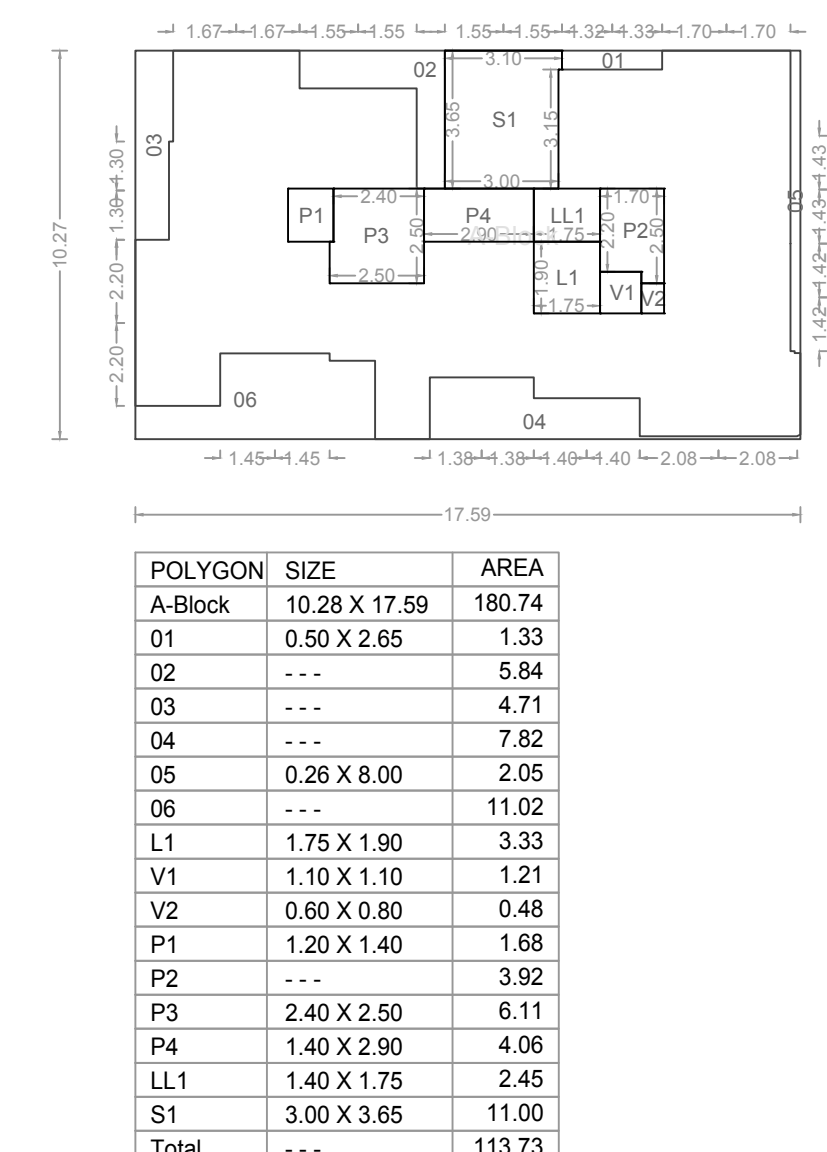


FIFTH FLOOR PLAN

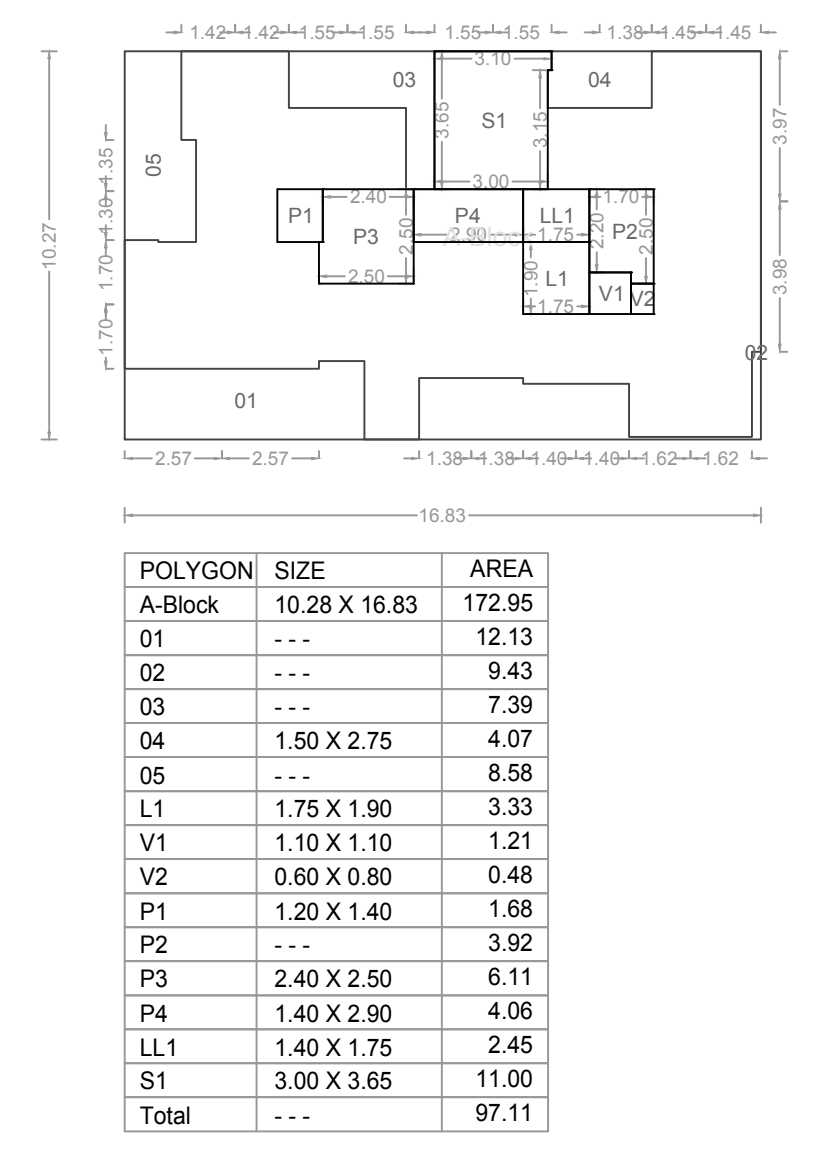

SIXTH FLOOR PLAN

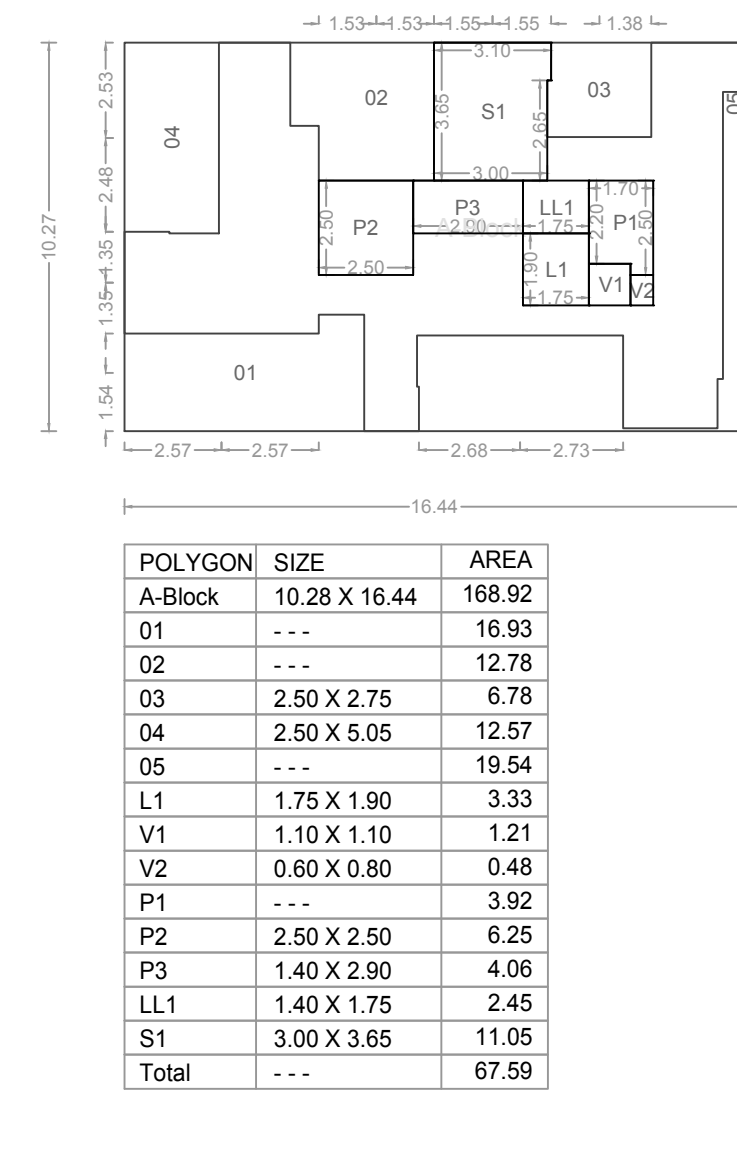

SECTION

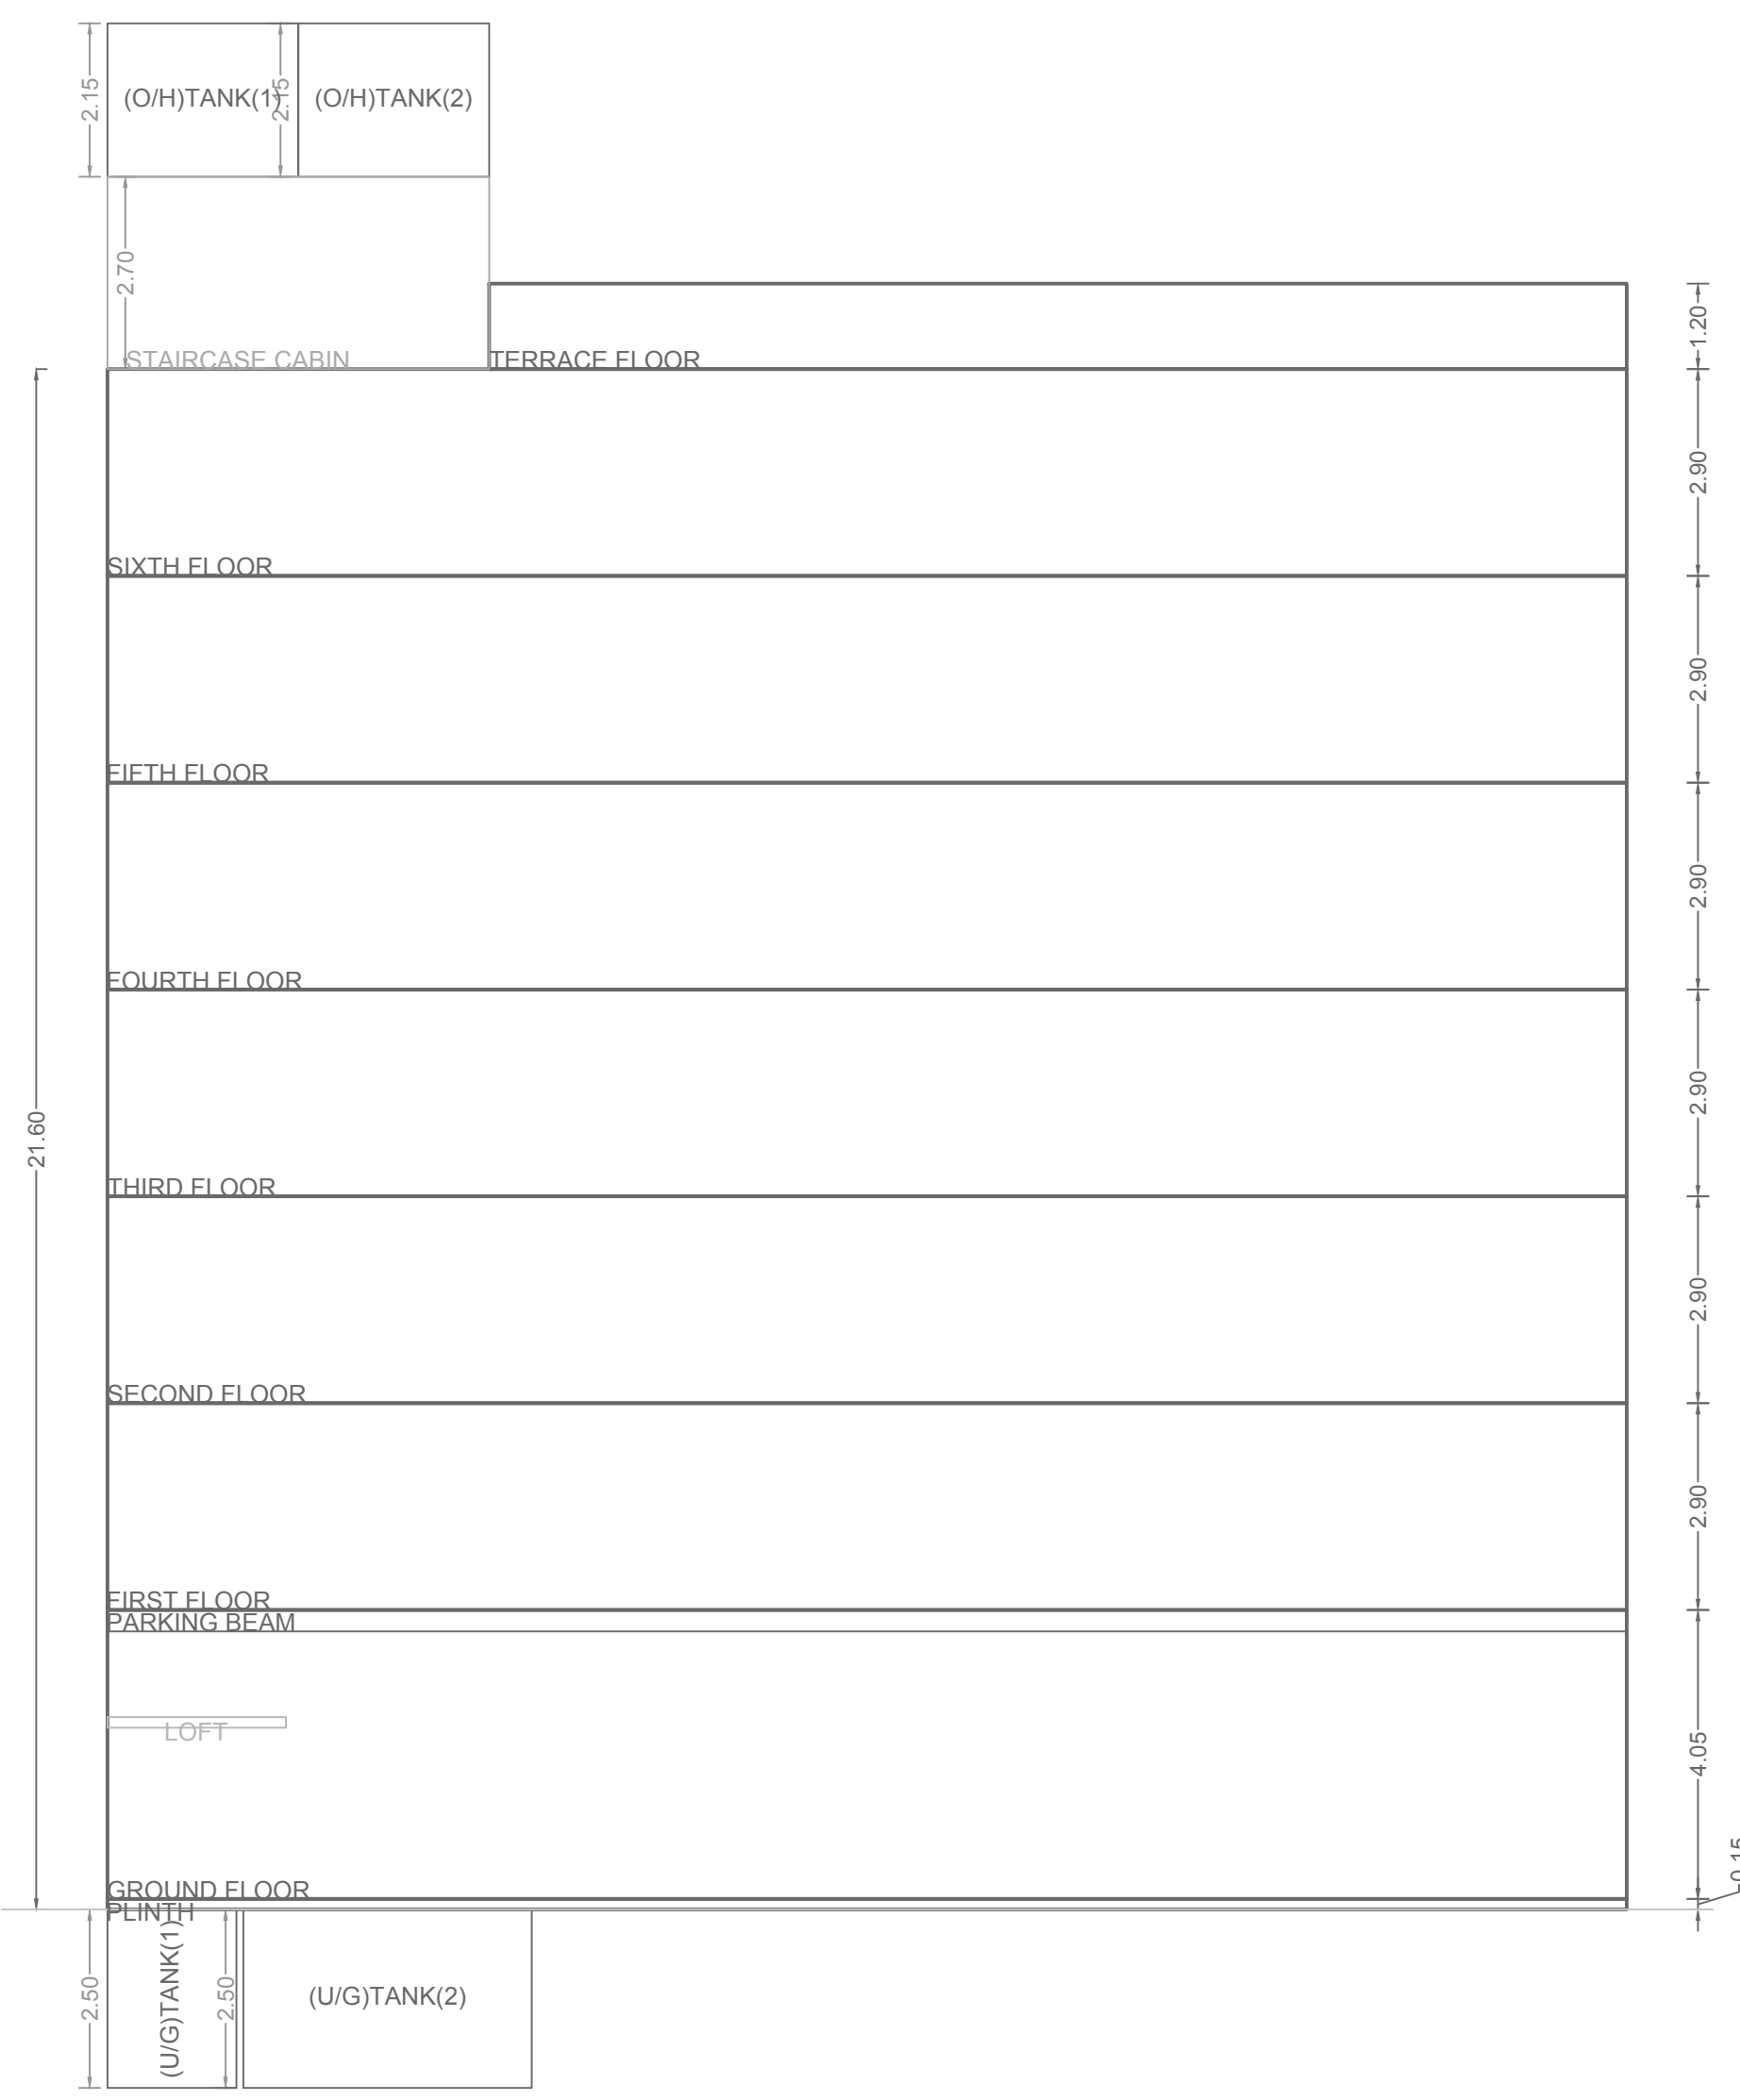

SEAL OF APPROVAL

APPROVED SUBJECT TO THE CONDITION MENTIONED IN the office letter

No. CIDCOBP/17518/TPO(NM & K)/2020

Souality Date: 18-08-2020

APPROVED SUBJECT TO THE CONDITION MENTIONED IN This Office Letter

No. CIDCO/BP-17518/TPO(NM & K)/2020/7764

21 Oct 2020

Sr.Planner/Asso.Planner(BP)
CIDCO of Maharashtra Ltd.
Raigad Bhavan, 4th Floor.
Plot No.4, Sector-11.
CBD-Belapur, Navi Mumbai.

BUILDING: CC (1)