



Approved as ammanu in Green/Red colour for
Building permission, purpose vide letter No
पेनपा/का ४/बा.वि ९ इमारत परवानगी ३३९४/२०२१-२२
२०२१ Date ११/०२/२०२२ and
condition mentioned therein.

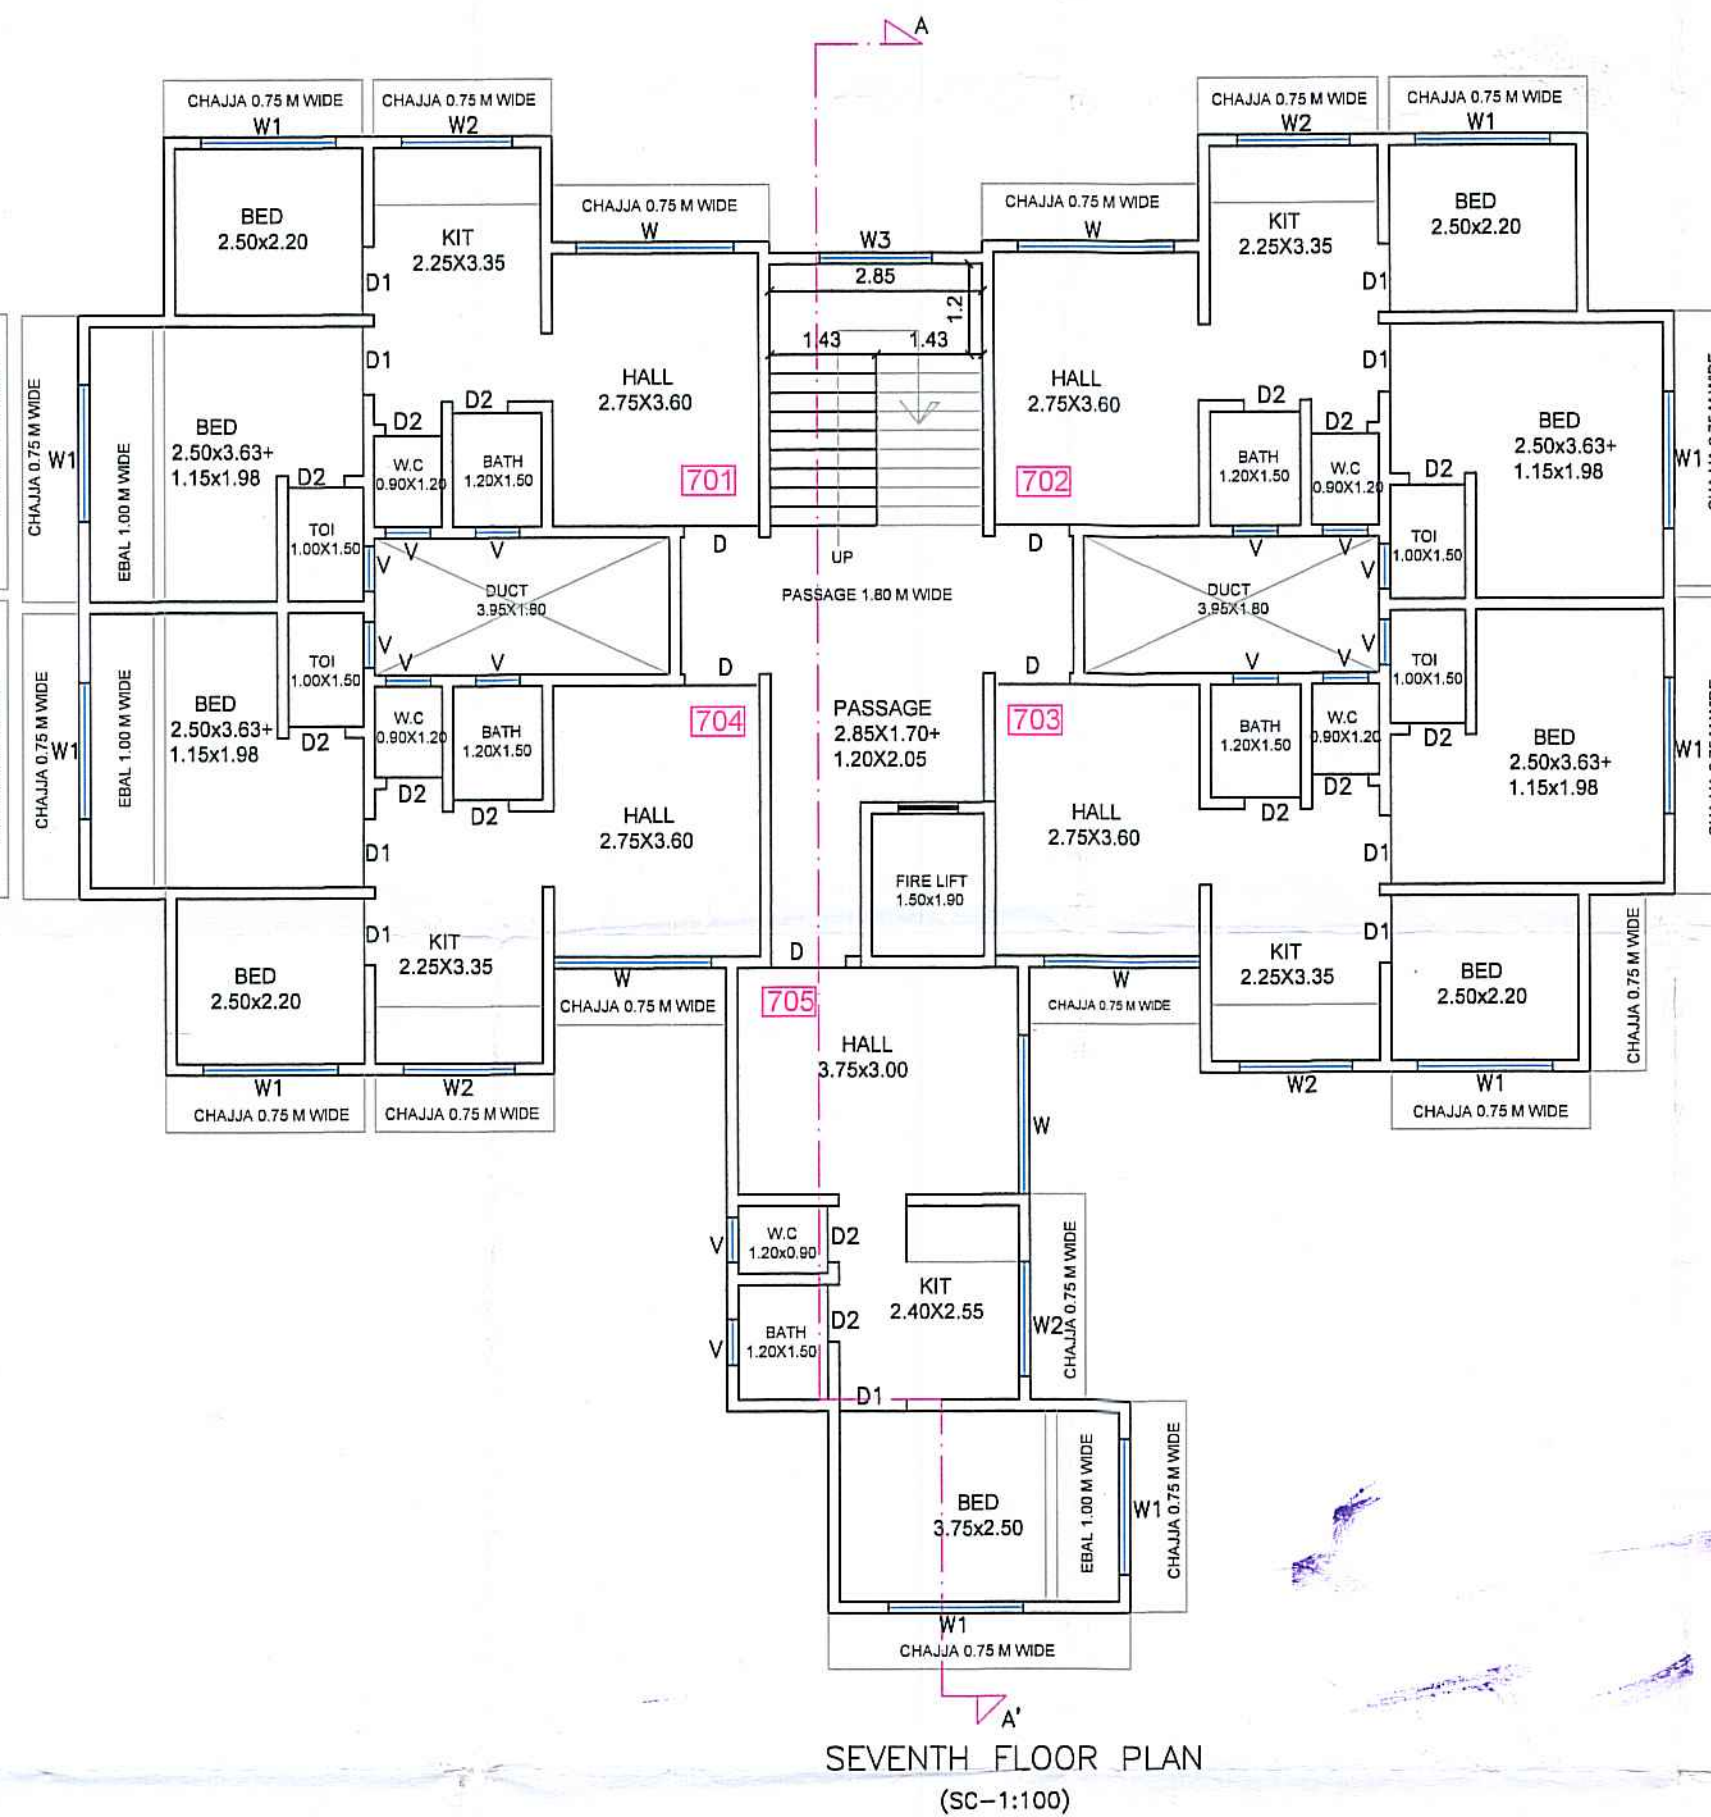

Chief Officer,
Pen Municipal Council

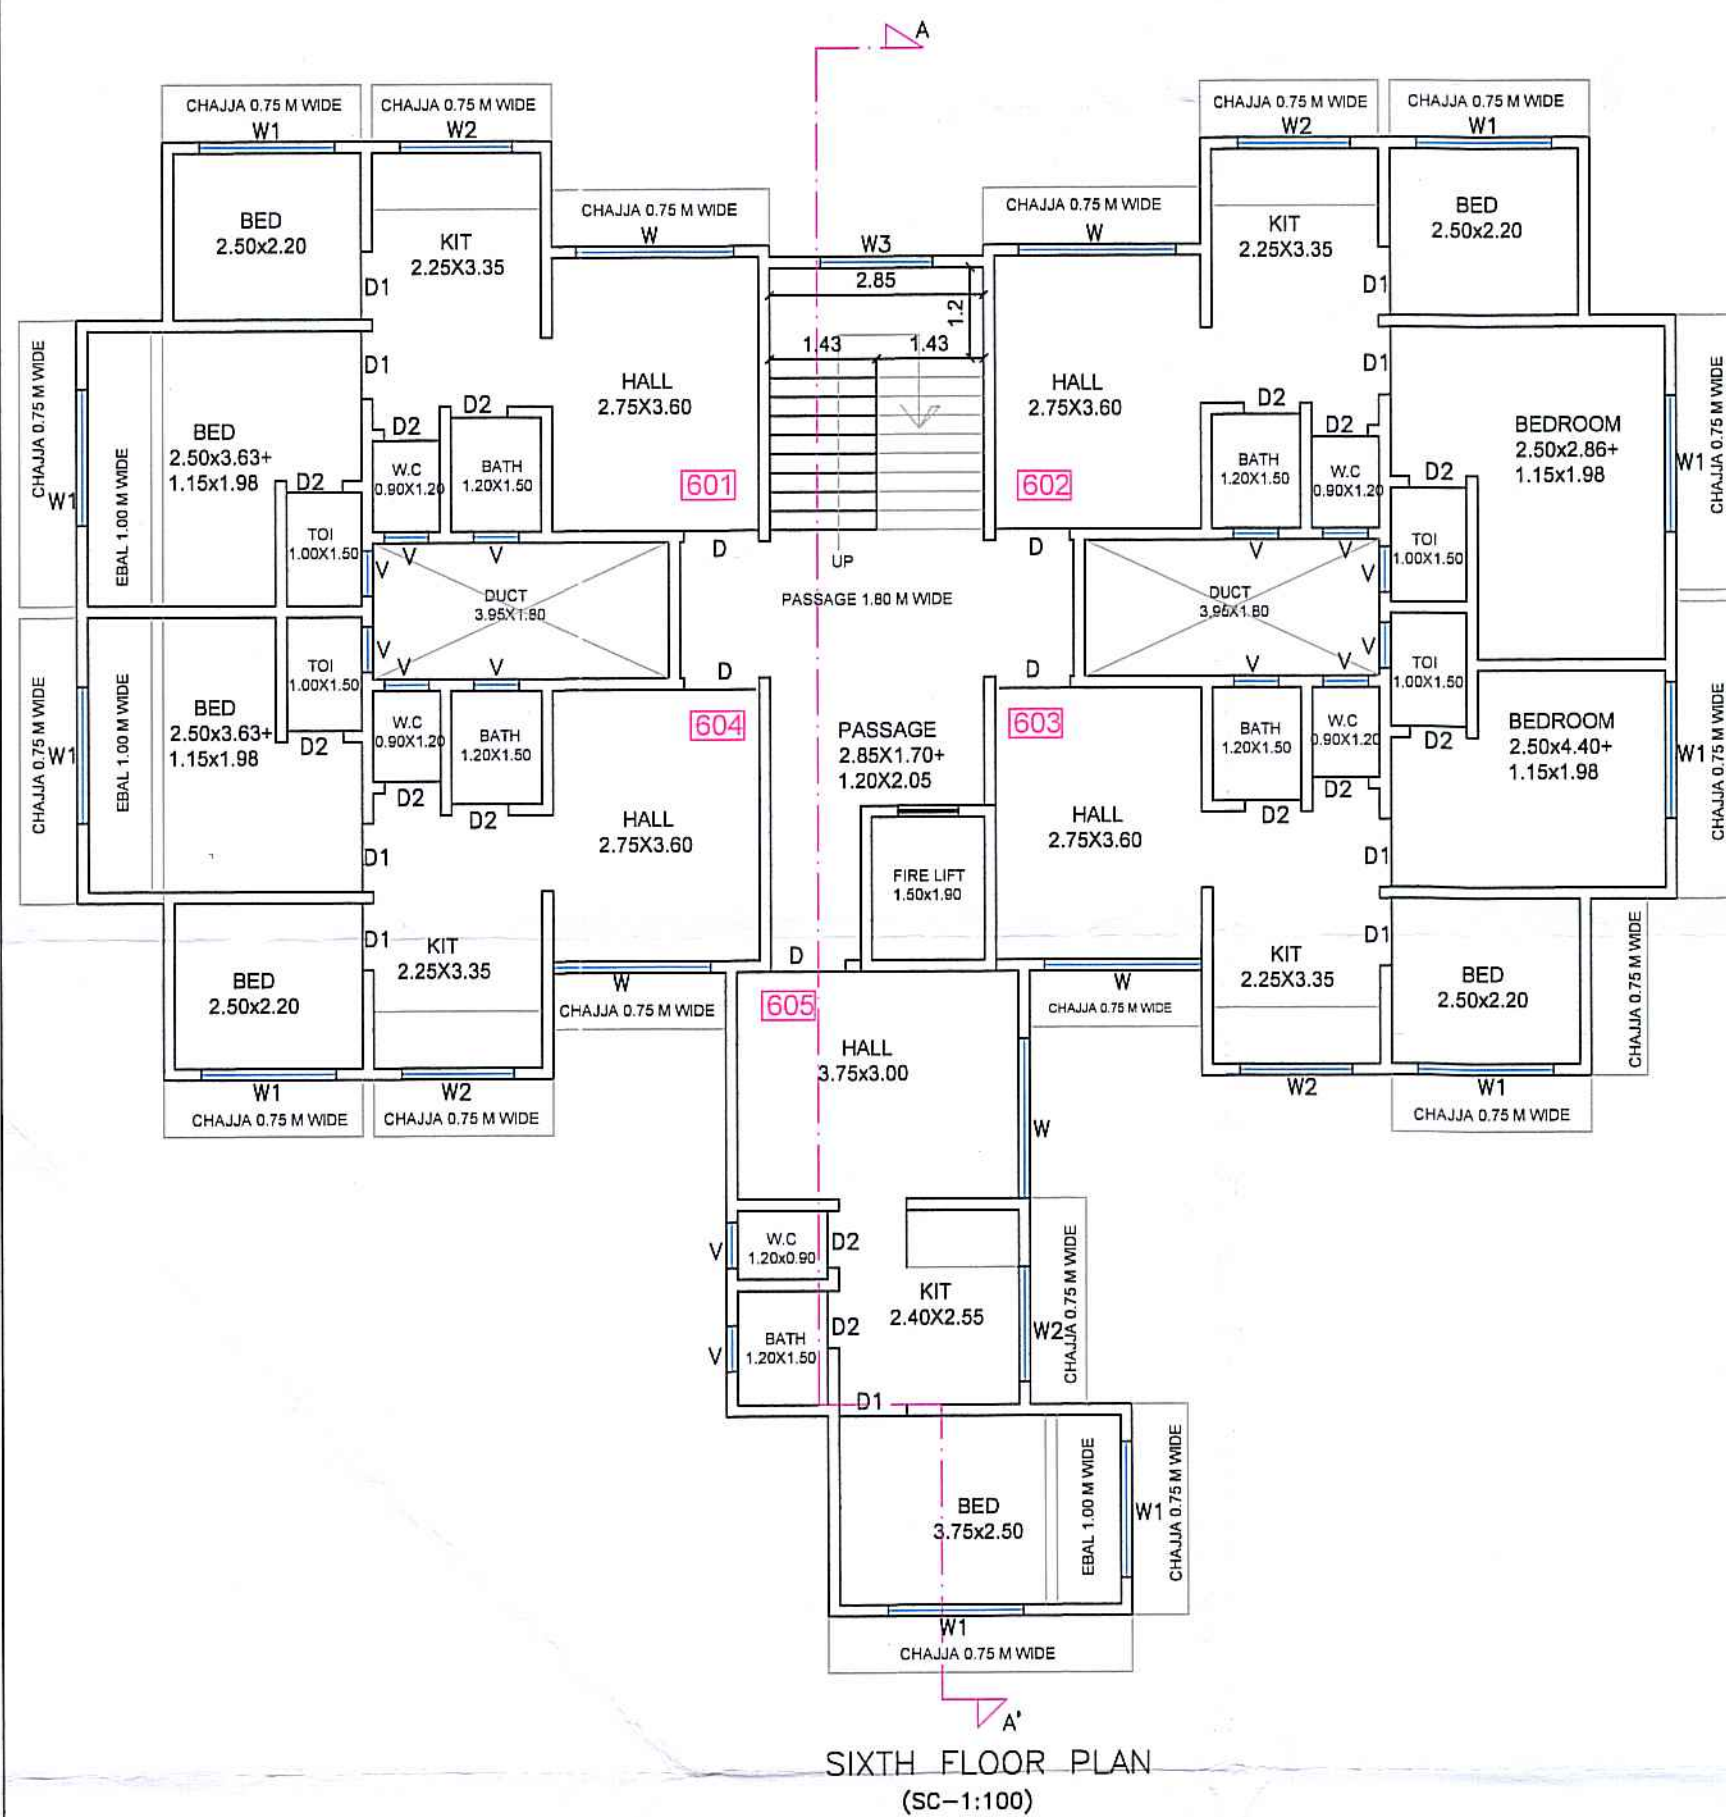

Certificate of Area :
Certified that the plot under reference was
surveyed by me on S.P.S.No. 2840, 2841, 2839 (S.No. 386, 2A, H.No. 8)
at Bata Road, Pen and the dimensions of sides etc. of plot stated on
plan are as measured on site and the area so worked out tallies with the
area stated in document of Ownership/ T.P. Scheme Records/ Land
Records Department/ City Survey records.

Signature
(Name of Architect/ Licensed Engineer/ Supervisor)

Owner's Declaration -

I / we undersigned hereby confirm that I / We would abide by plans
approved by Authority / Collector. I / We would execute the
structure as per approved plans. Also I / We would execute the
work under supervision of proper technical person so as to ensure
the quality and safety at the work site.

Owner (s) Name and Signature
VASUNDHARA CO. HOUSING SOCIETY-chairman
वसुंधरा सहकार्य मंडळचे अध्यक्ष
चिंचपडा, पेण.

Architect / Licensed Engineer / Supervisor name and signature

AJIT S. SHAH
D.C.E., I.I.A.B Arch., F.I.I.A., M. Arch.,
Chartered Engineer, F.I.I.V.
Vastu Expert, Member of I.S.E.E. Mumbai
Architect, Engineer & Valuer
3/24, Jay Complex, Chinchpada
Tal. Pen, Dist. Raigad-402107
(Mob) 8796300535

Job No.	Drawing No.	Scale	Drawn by	Checked By	Registration No. of Architect / License No. of Licensed Engineer/ Supervisor
03	1:100, 1:200, 1:500	AR. POOJA PATIL	AR. AJIT SHAH		