


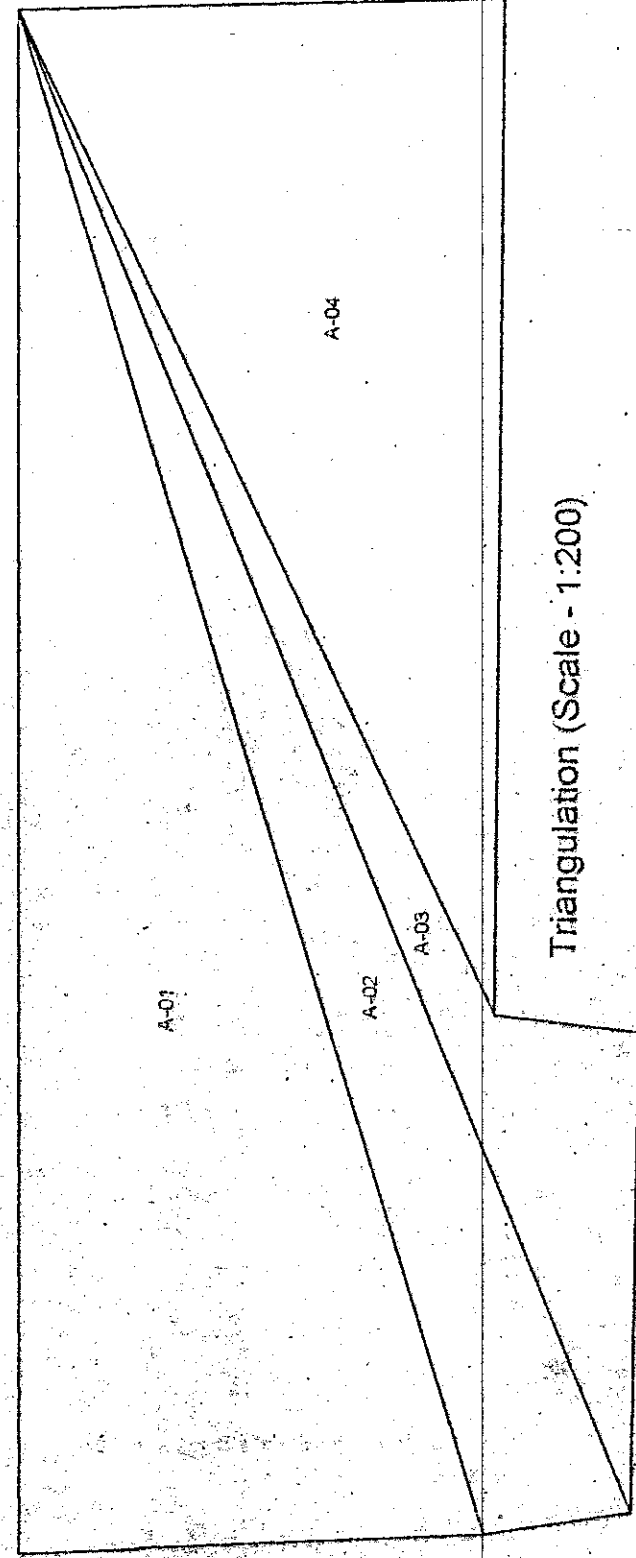

BUILDING WISE FSI STATEMENT

BUILDING	COMPL.	RESI.	IND.	SPEC.	PERM.	BALCONY	TERRACE	STAIR	PASSAGE	LIFT	LIFT INC	TENEMENTS	TOTAL FSI AREA
BLDG A	0.00	1980.12	0.00	0.00	0.00	248.33	311.29	0.00	39.04	0.00	9.92	23	1980.12
Total	0.00	1980.12	0.00	0.00	297.02	248.33	311.29	0.00	39.04	0.00	9.92	23	1980.12

PARKING CALCULATION

TYPE	CARPET AREA	TENEMENTS (NOS)	CAR (NOS)	SCOOTER (NOS)	CYCLE (NOS)
Residential	0-60	2	23	12	4
Residential	60-150	1	0	2	0
Residential	>150	1	0	2	0
TOTAL REQD. (NOS)					
TOTAL REQD. AREA			160.00	138.00	64.00
TOTAL PROP. AREA				882.19	


COVERAGE DETAILS

PERM. COVERAGE	PROPOSED COVERAGE	EXCESS COVERAGE
50.00	510.94	0.00

WATER REQUIREMENT

TANK	REQUIRED CAPACITY (LIT)	PROPOSED CAPACITY (LIT)
OHWT	15525.00	75340.72
UGWT	23287.50	0.00
TOTAL	23287.50	75340.72

Triangle	Area
A-01	995.06
A-02	325.76
A-03	236.81
A-04	680.02
Total (Plot)	2247.65

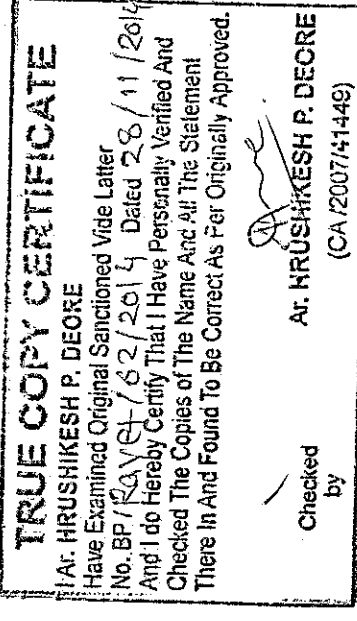


18.00 M WIDE D.P. ROAD

ISKON TEMPLE

PROPOSED SITE


6.00 M WIDE ROAD

LOCATION PLAN

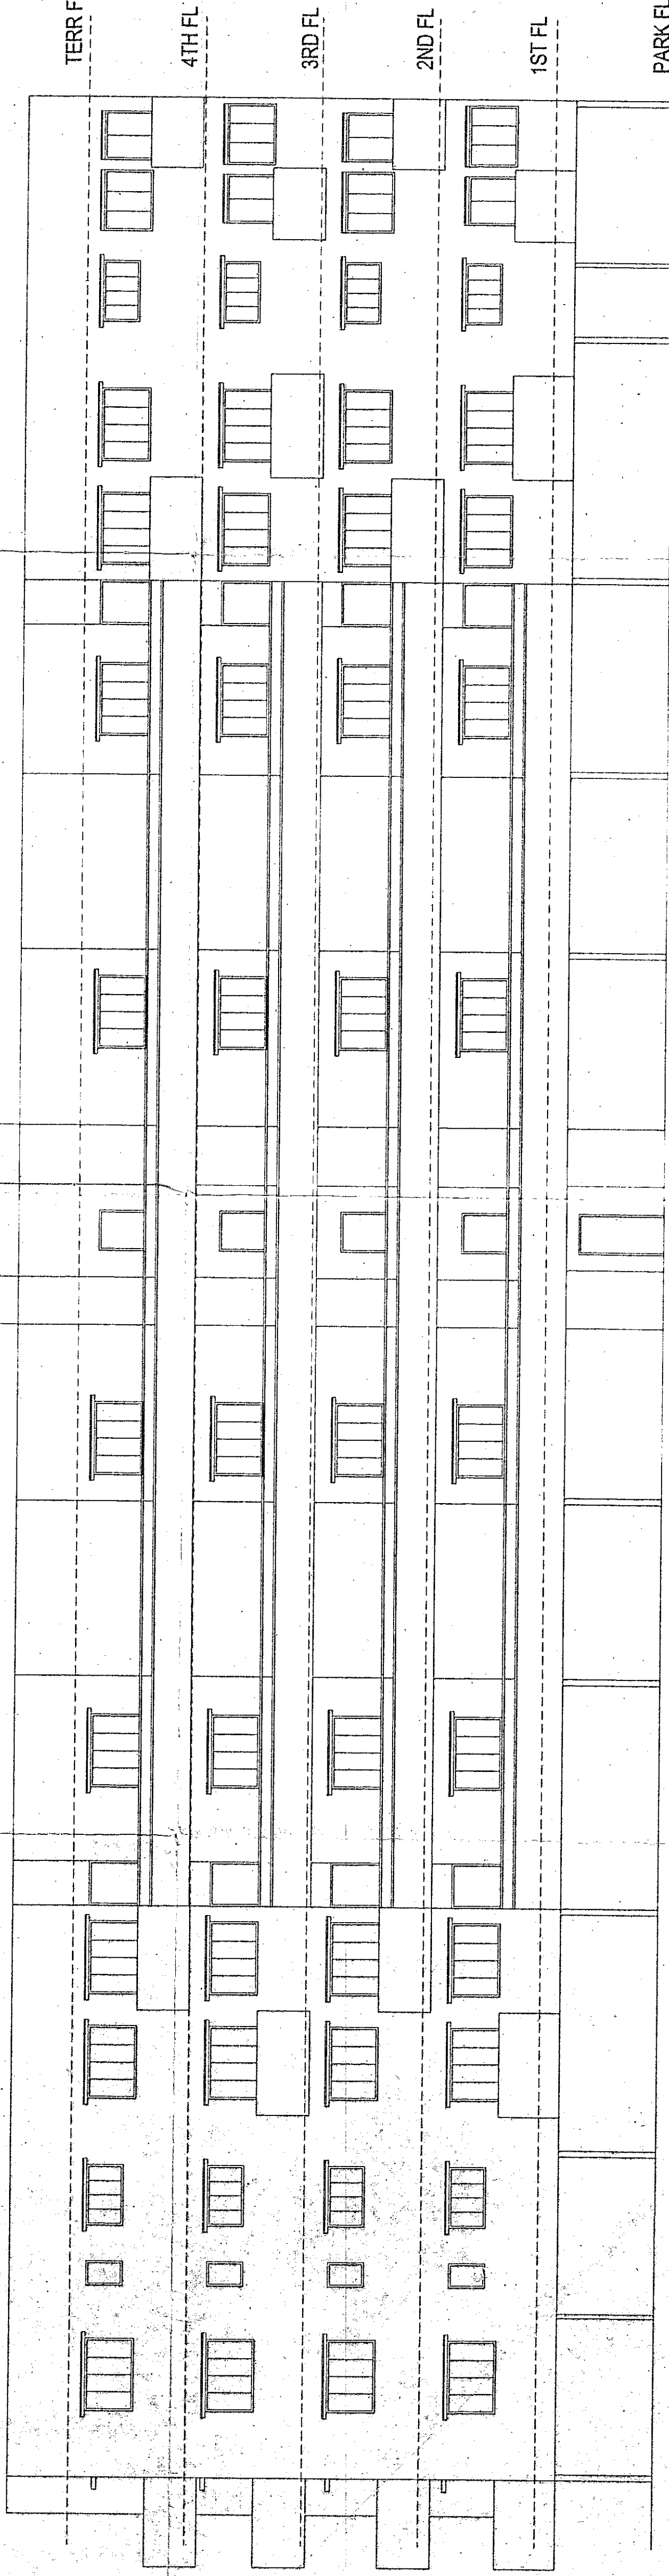

ELEVATION

(Scale - 1:100)

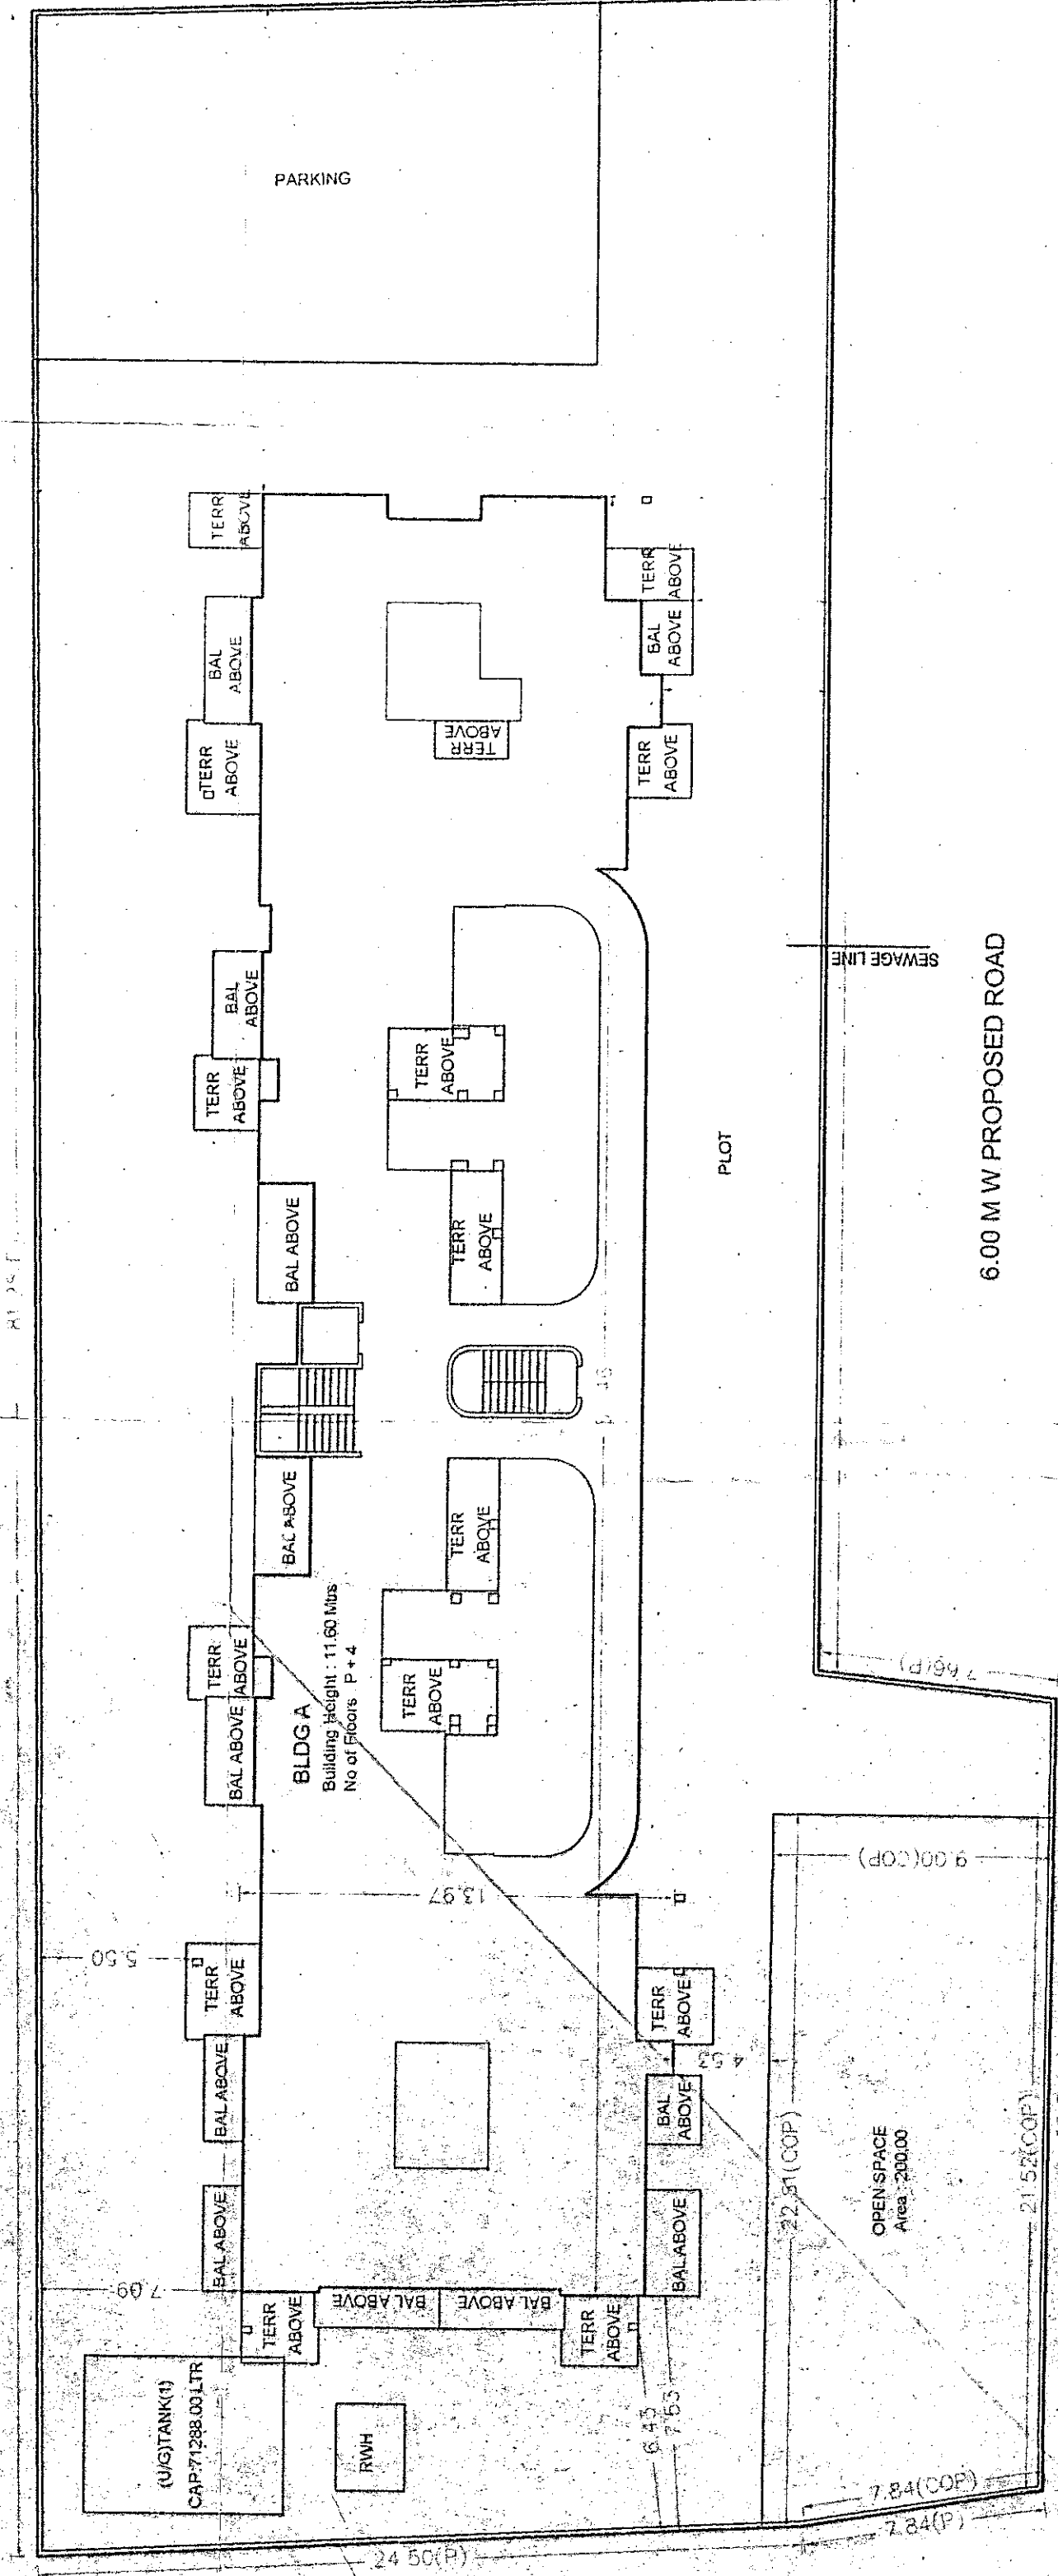

6.00 M W PROPOSED ROAD

LAYOUT PLAN (Scale - 1:200)

