
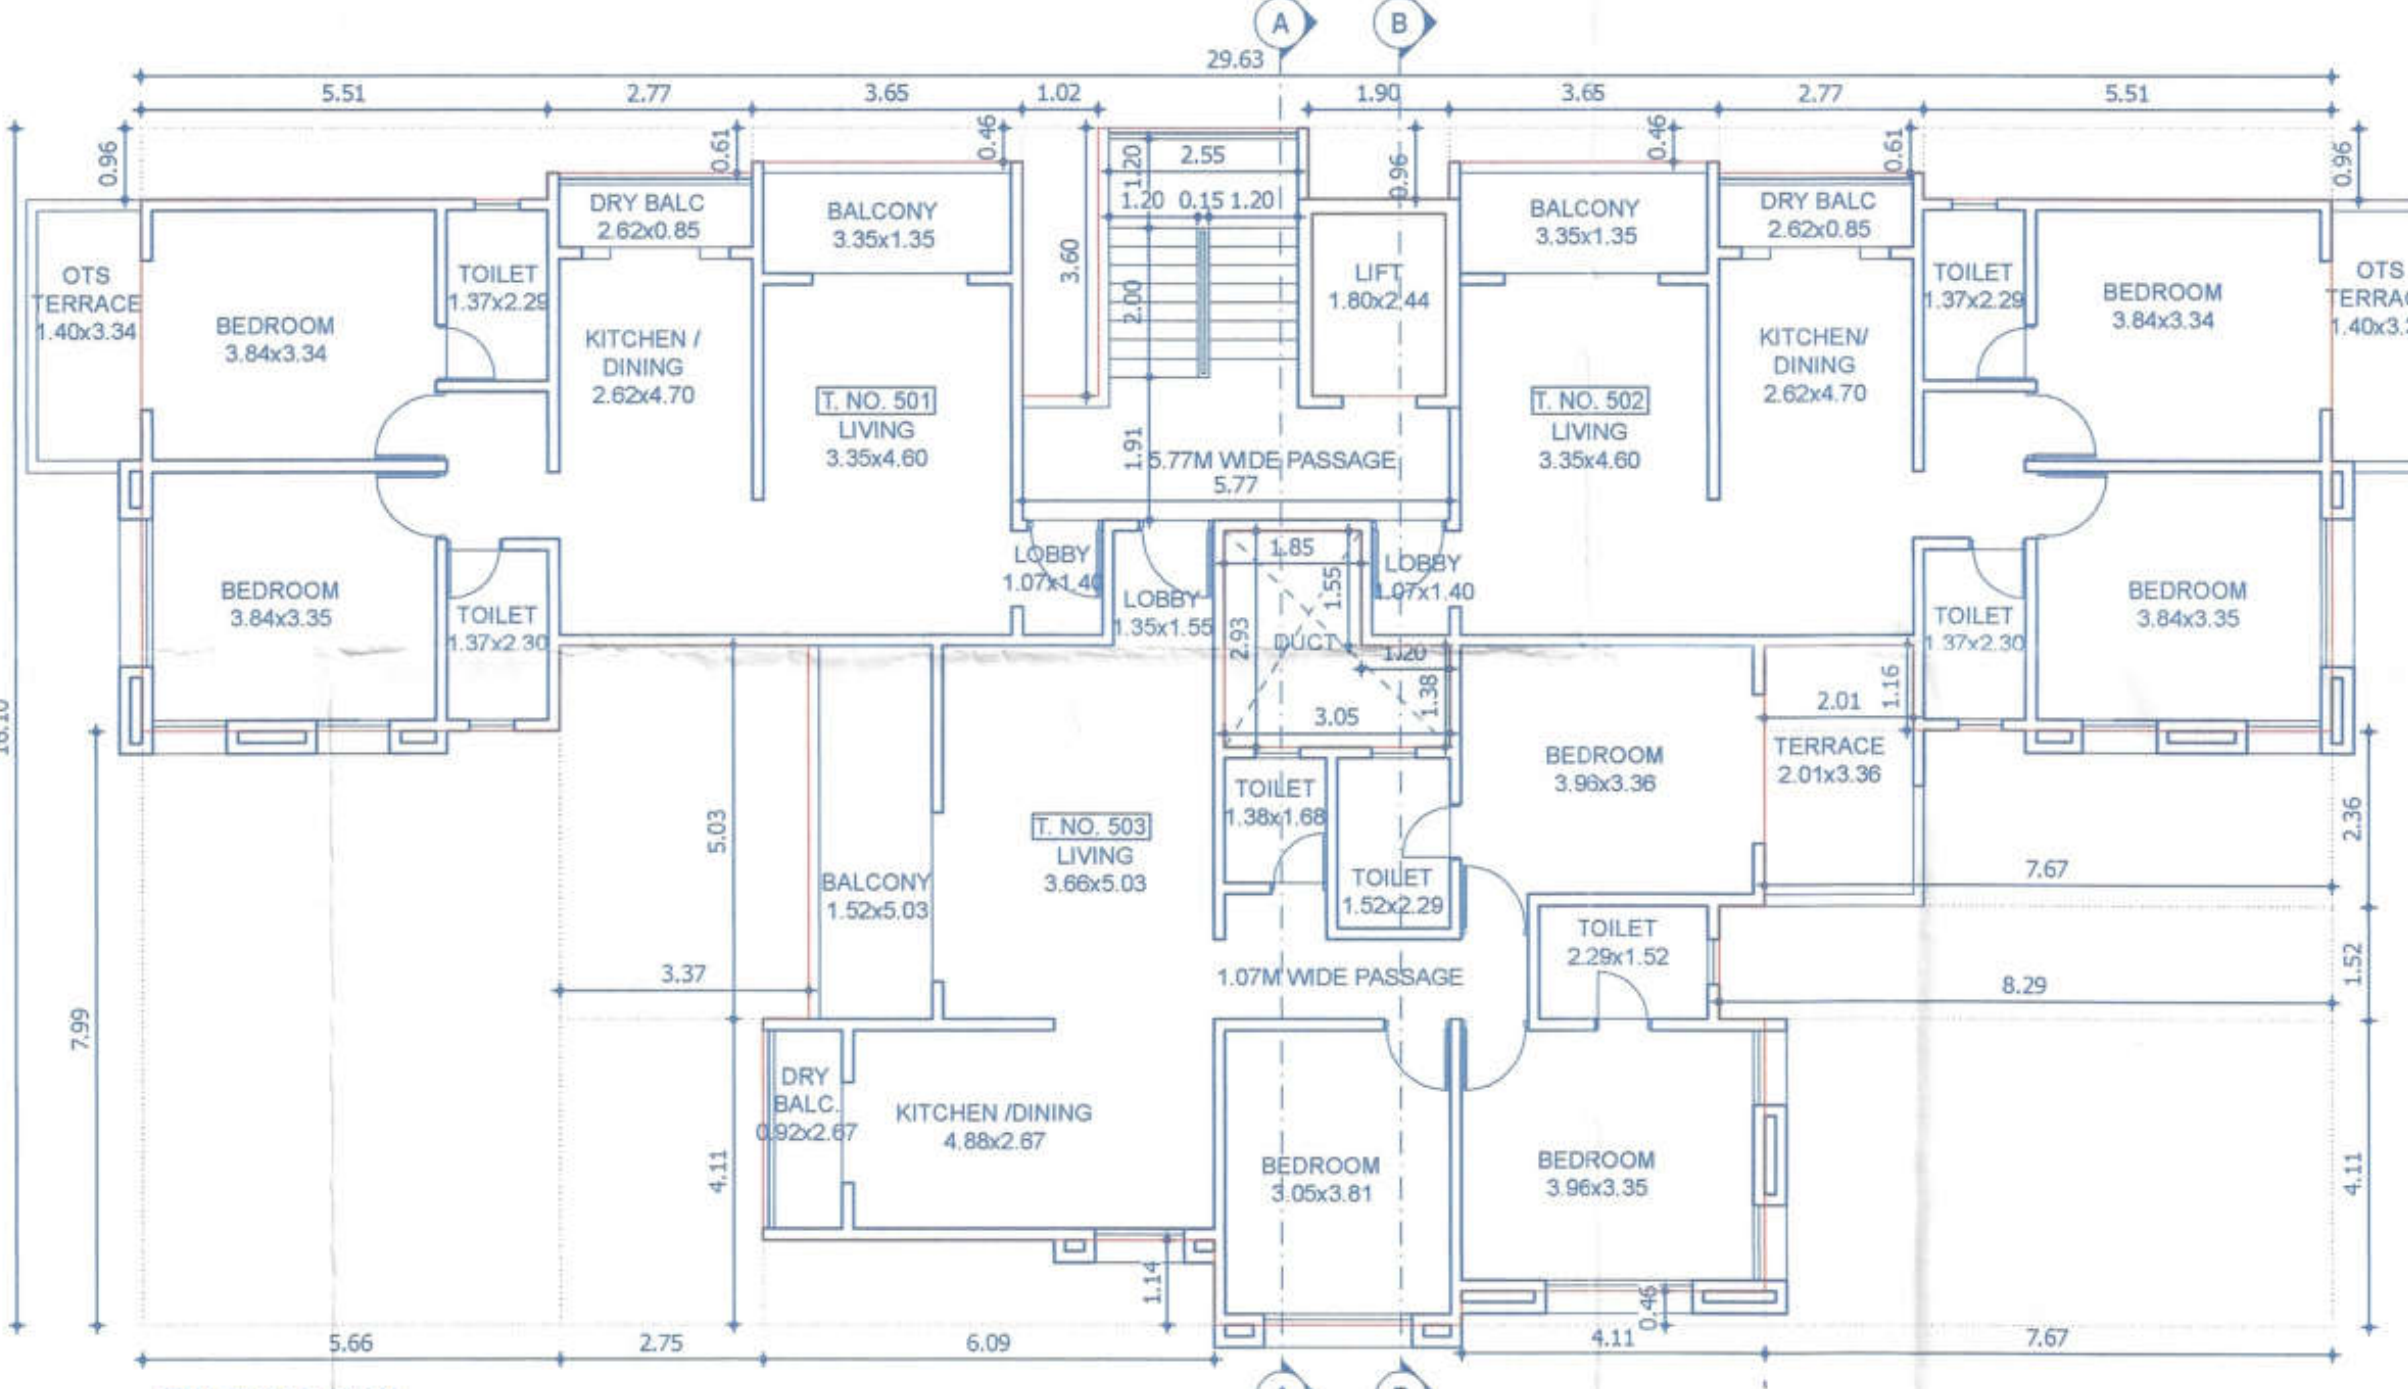
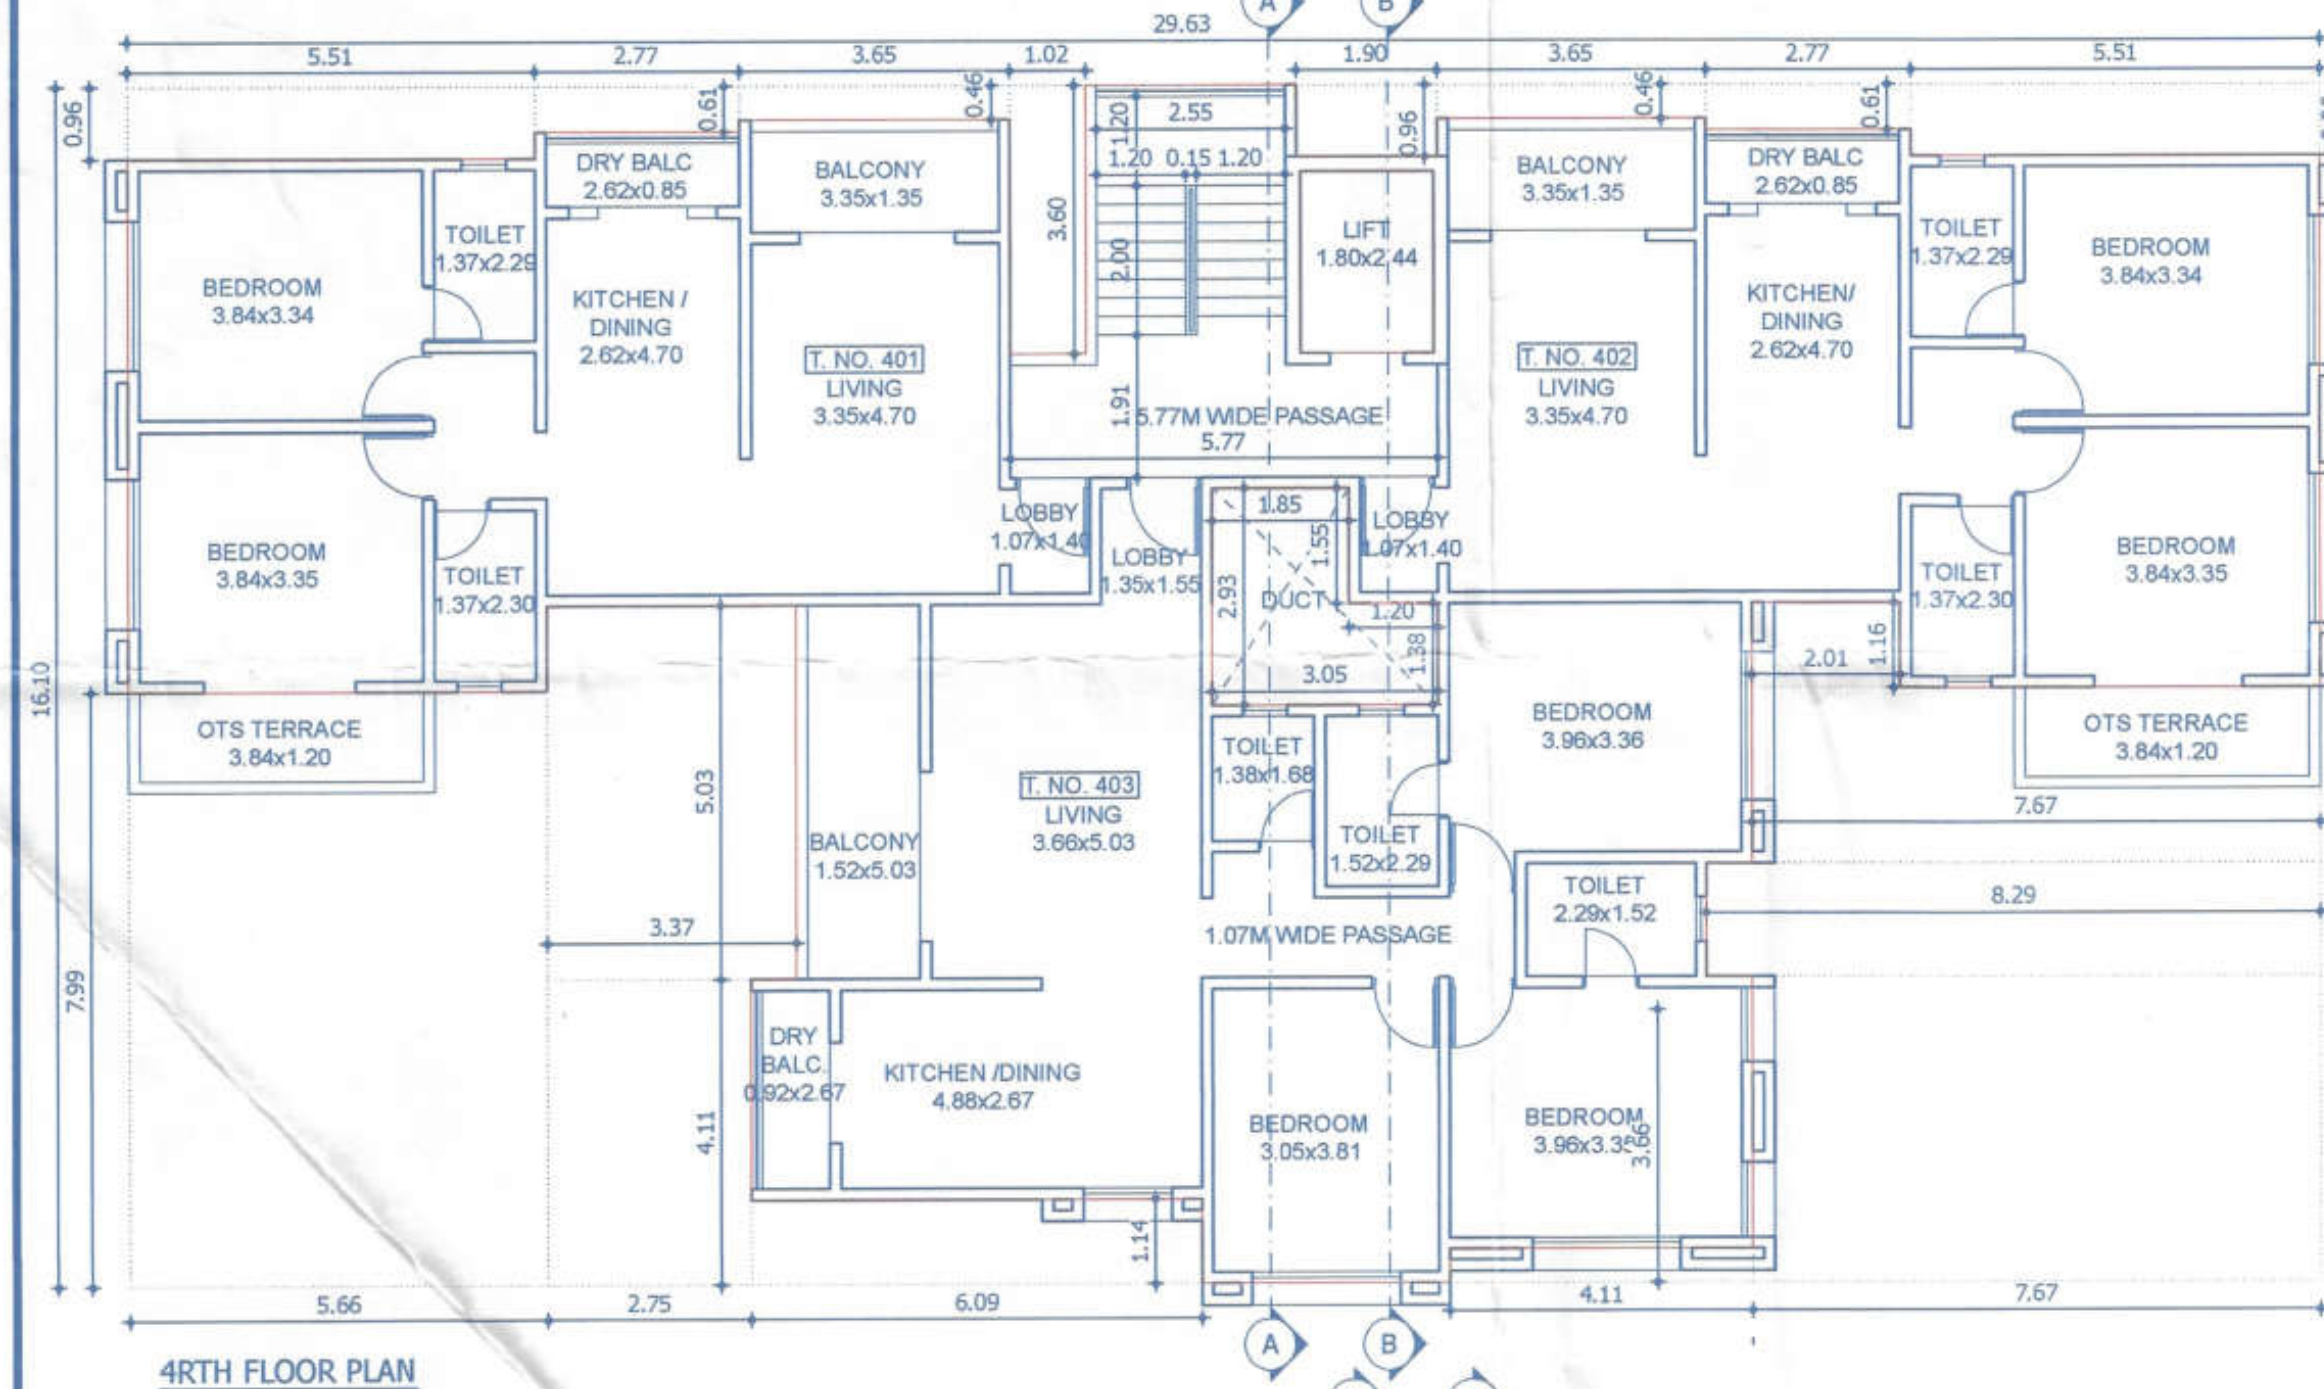
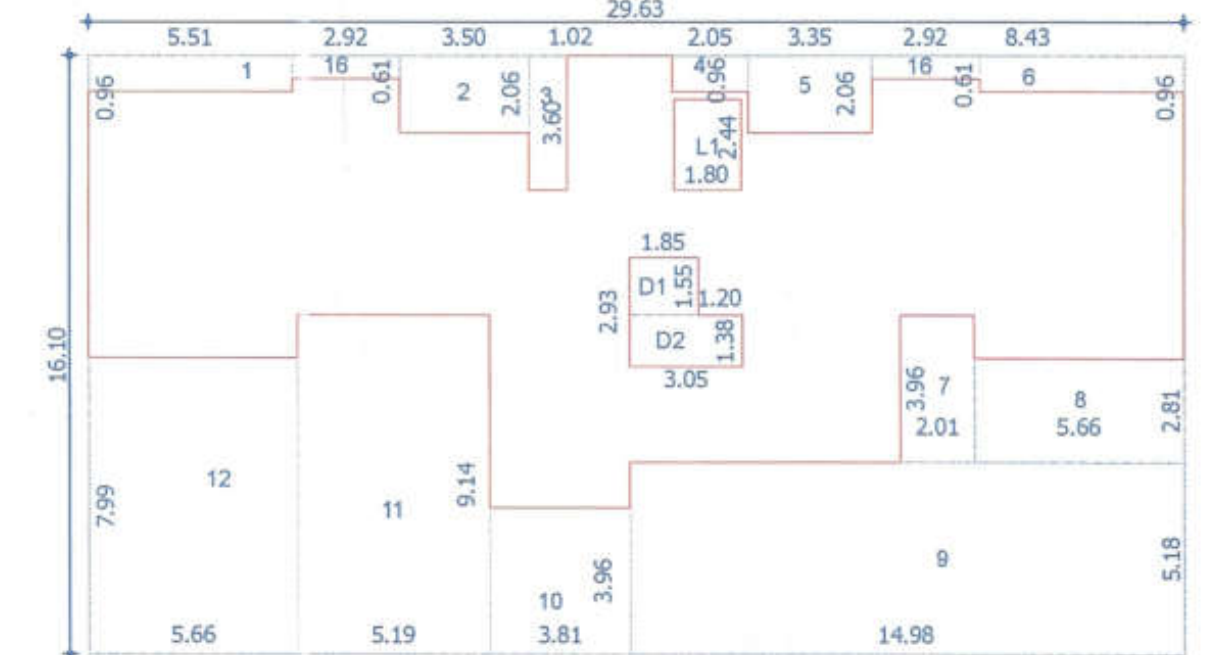
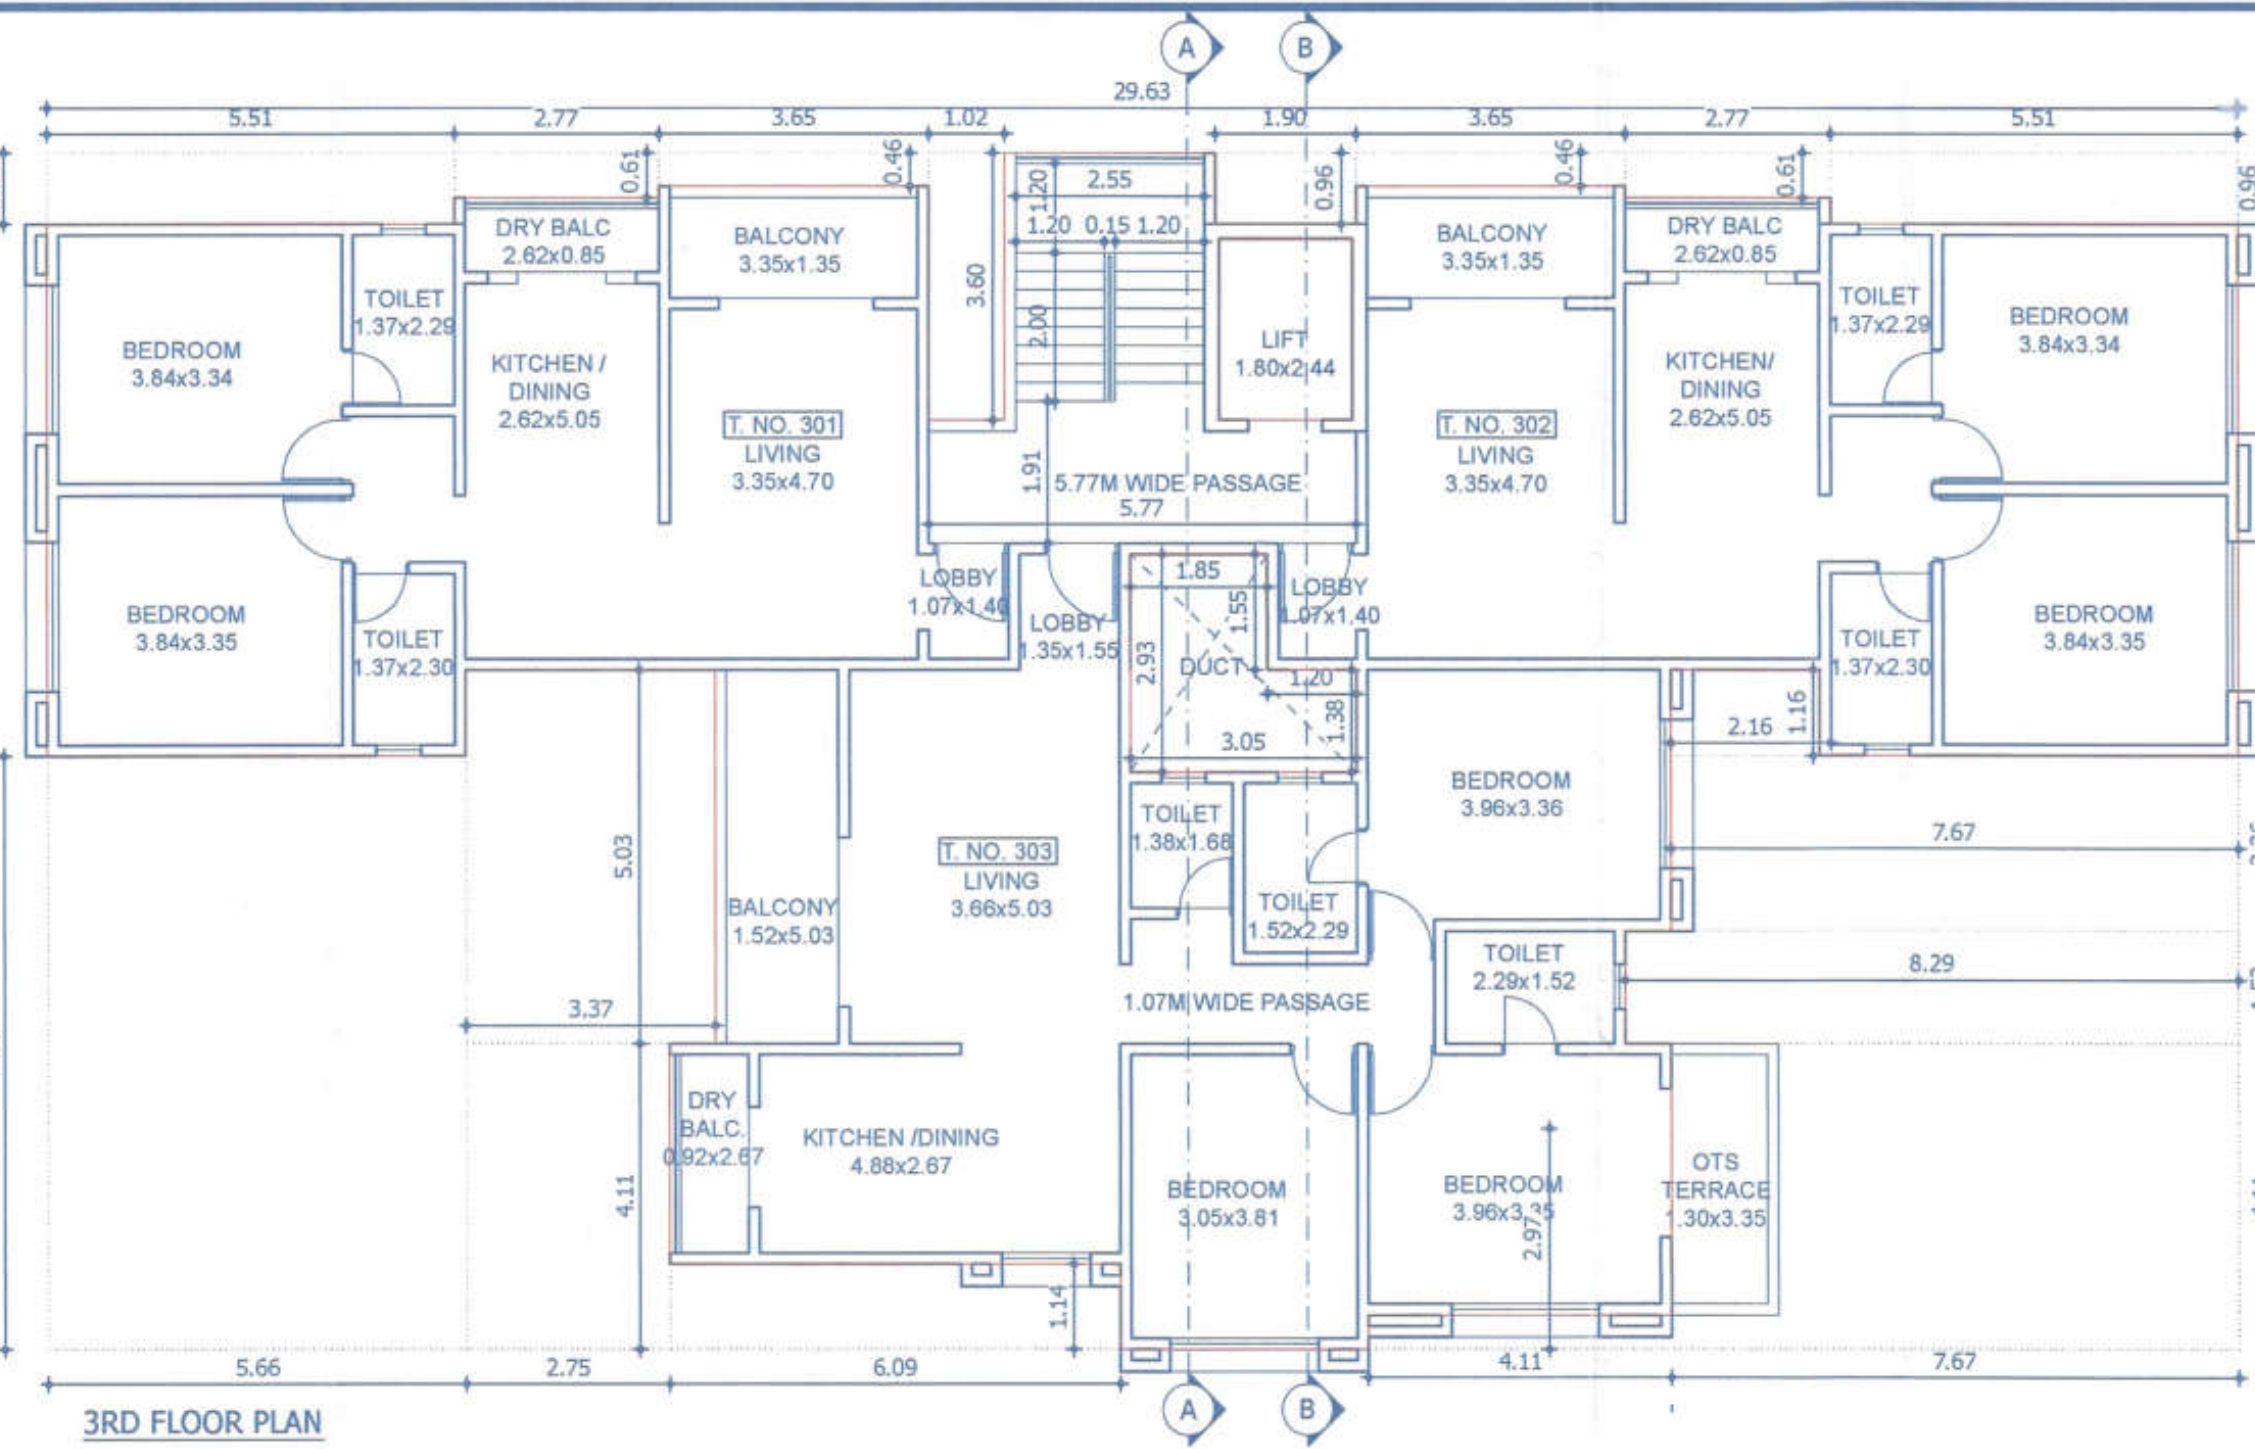


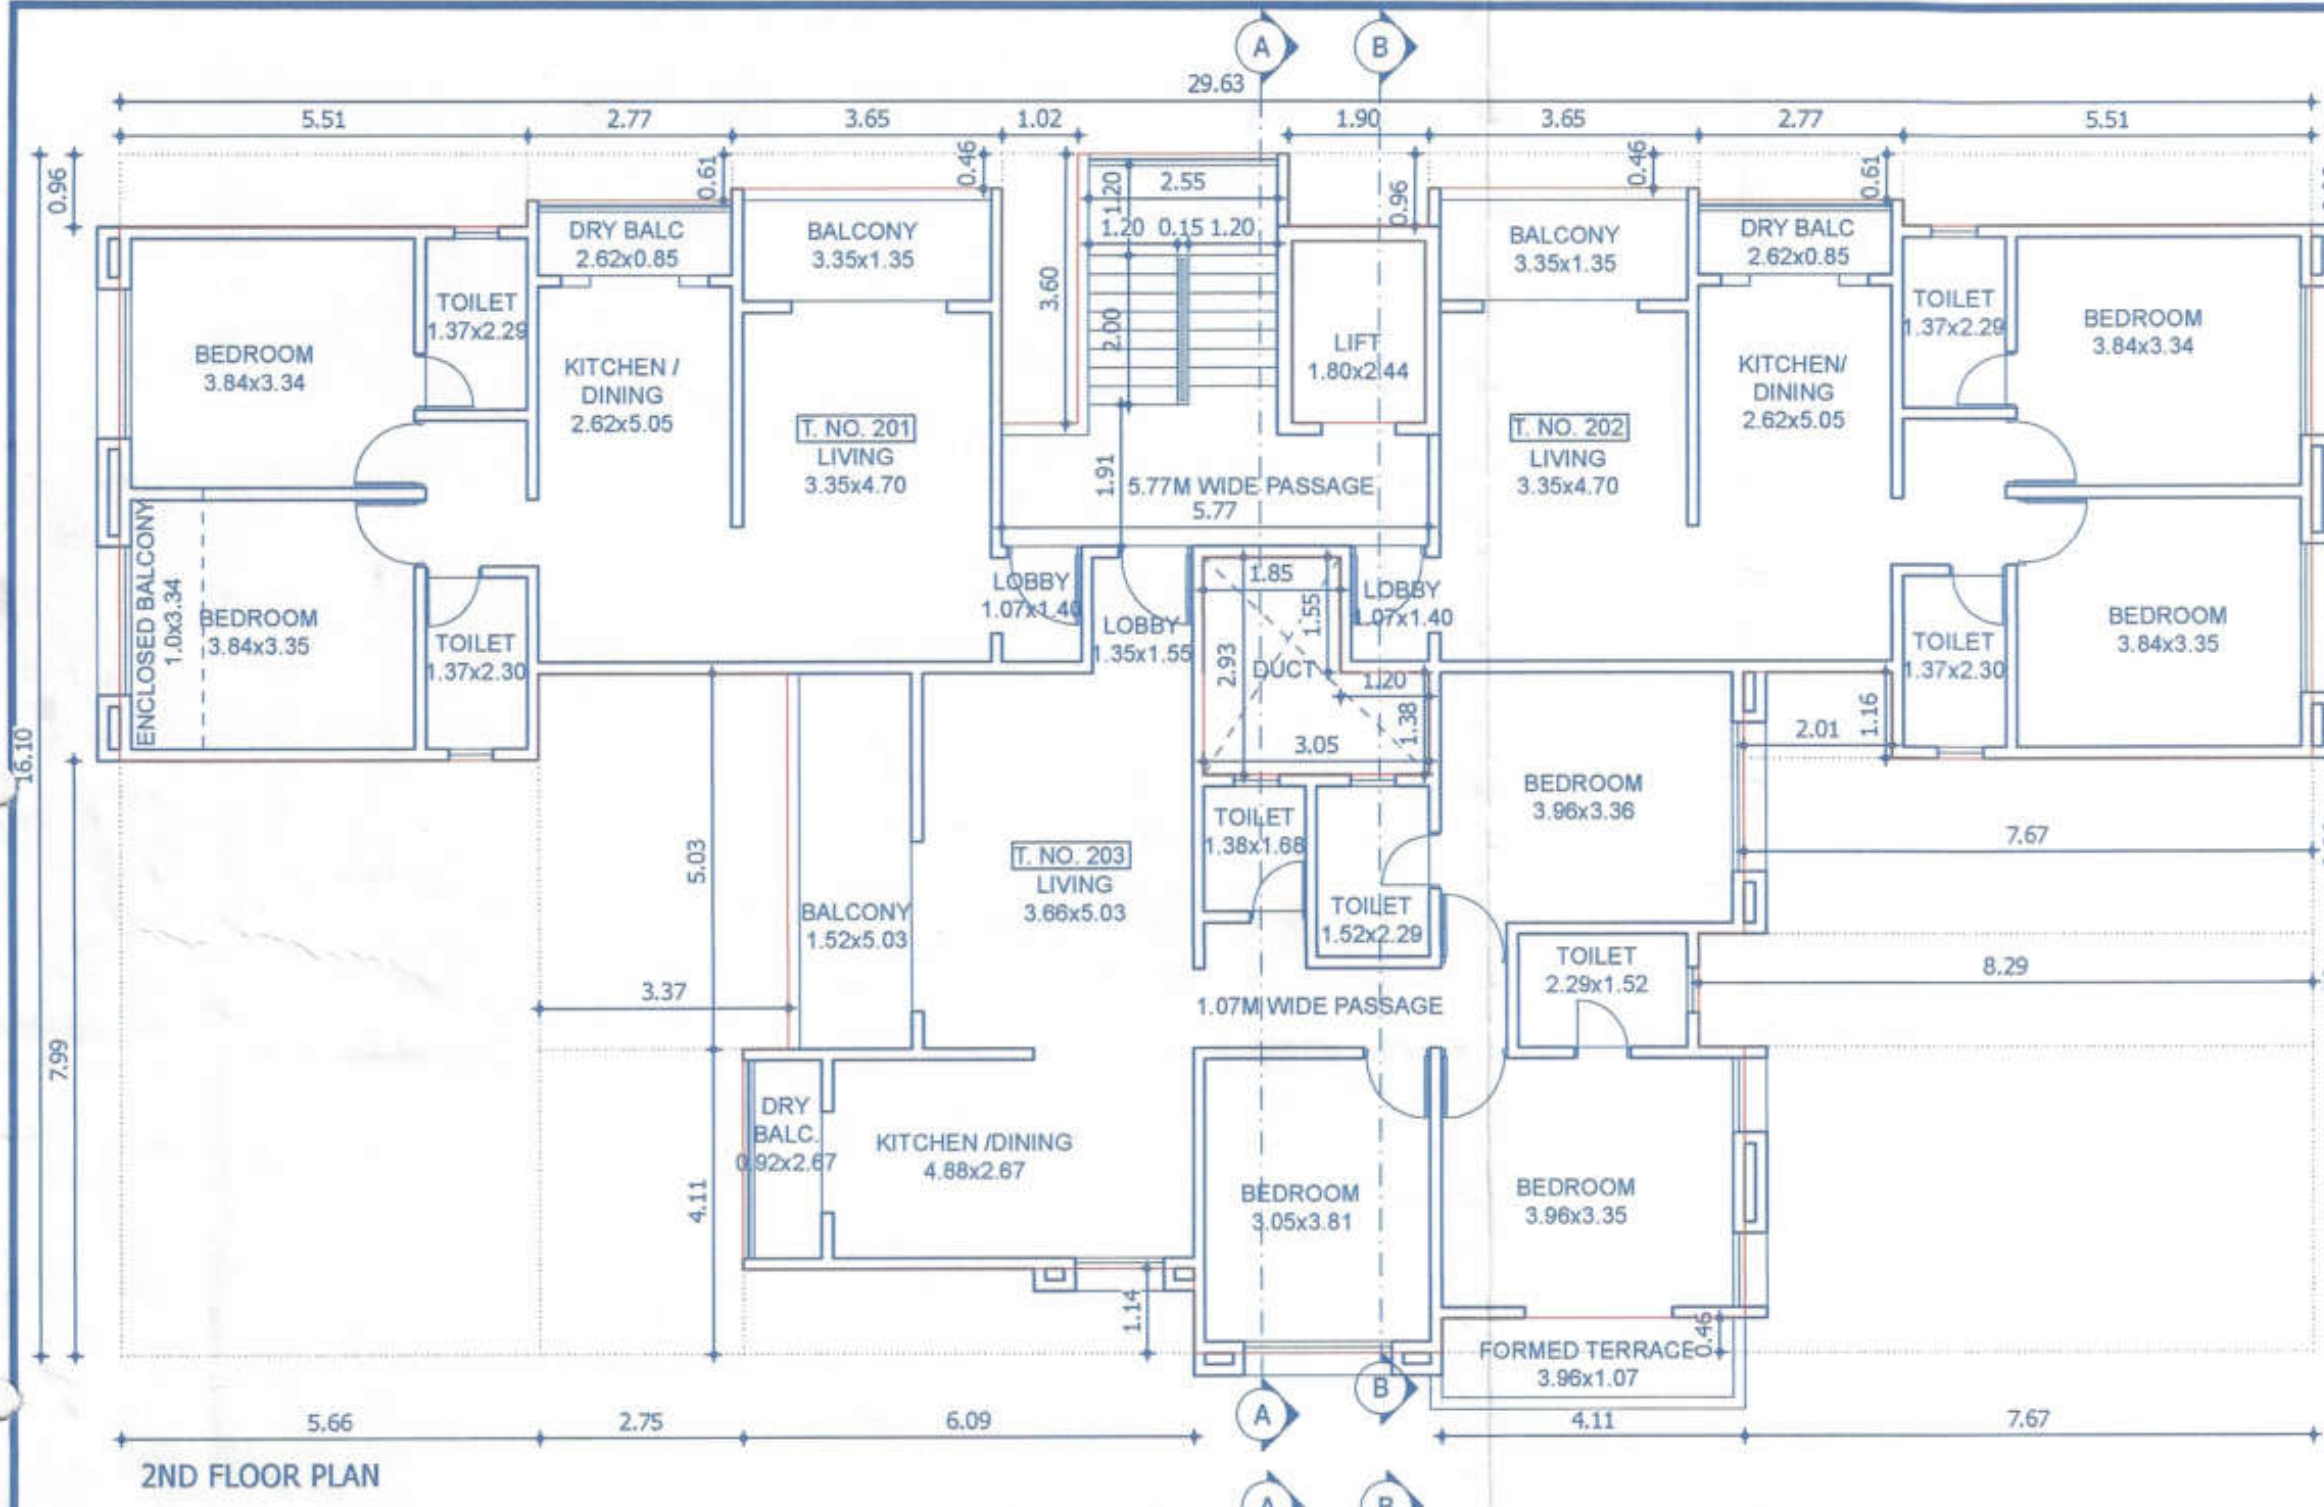



BUILT UP AREA CALCULATION				
NO.	DIS X(M)	DIS Y(M)	N.O.S	AREA SQM
ABCD	29.63	16.1	1	477.04
1	5.51	0.96	1	5.29
2	3.5	2.06	1	7.21
3	1.02	3.6	1	3.67
4	2.05	0.96	1	1.97
5	3.35	2.06	1	6.90
6	5.51	0.96	1	5.29
7	2.01	3.96	1	7.96
8	5.66	2.81	1	15.90
9	14.98	5.18	1	77.60
10	3.81	3.96	1	15.09
11	5.19	9.14	1	47.44
12	5.66	7.99	1	45.22
13	2.92	0.61	2	3.56
D1	1.85	1.55	1	2.87
D2	3.05	1.38	1	4.21
L1	1.8	2.44	1	4.39
TOTAL DEDUCTION				254.57
TOTAL BUILT UP				222.47

WATER CALCULATION


NO. OF TENEMENTS = 17

WATER REQUIREMENT = 177 x 5 PERSONS x 135 LTR/PERSON
= 11,475 LTR. +10,000 LTR. FOR FIRE
= 21,475 LTRS.

UNDERGROUND WATER TANK CAPACITY
= 1.5 X O.H.W.T. CAPACITY
= 1.5 X 11,475 = 17,212.5 LTR.

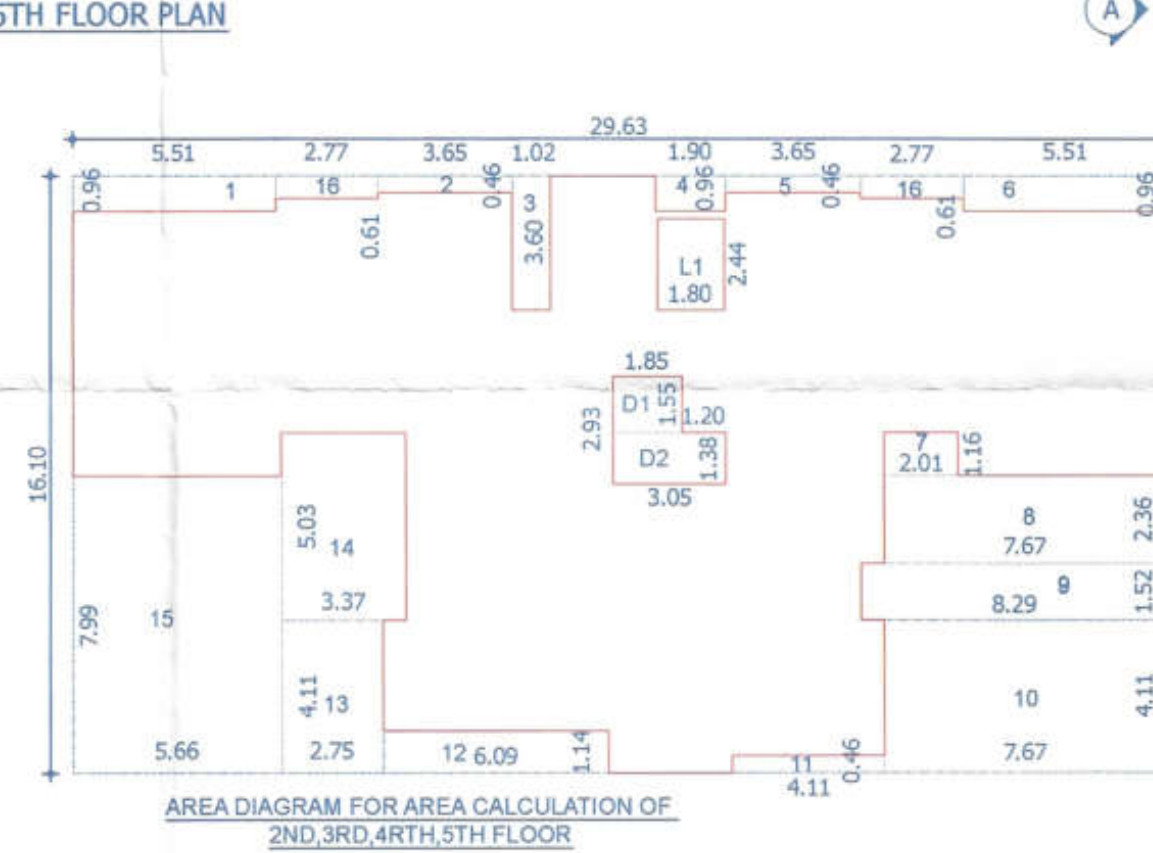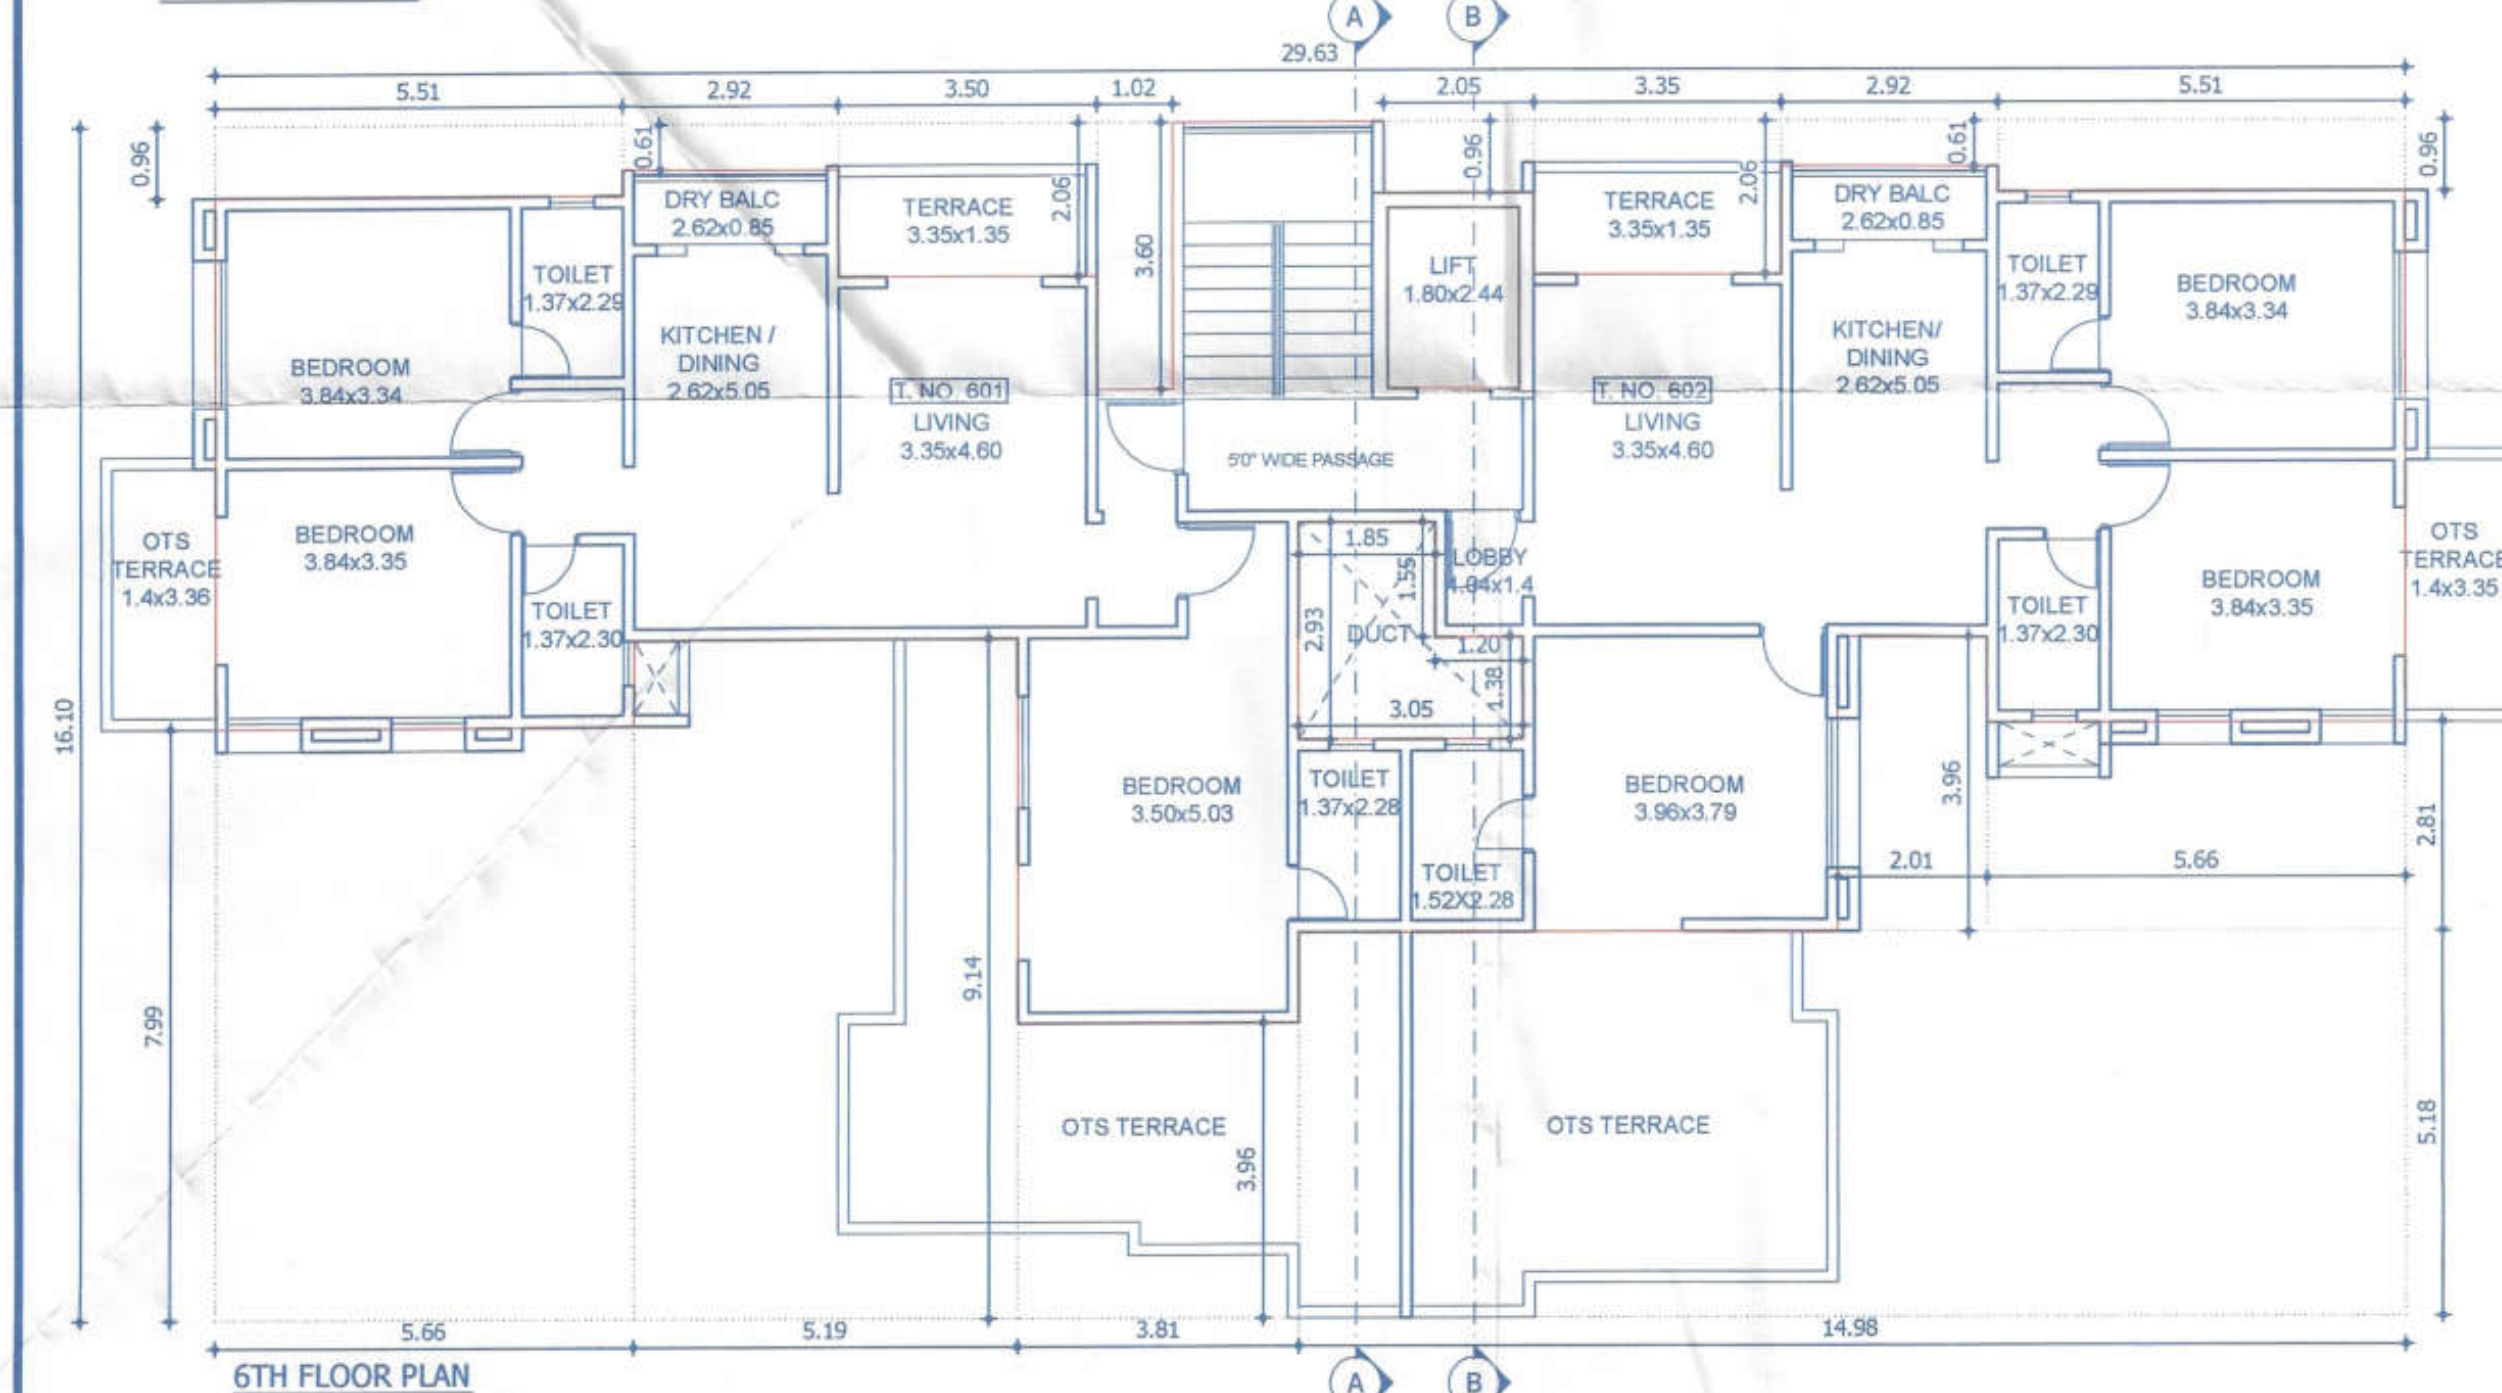

BUILT UP AREA CALCULATION				
NO.	DIS X(M)	DIS Y(M)	N.O.S	AREA SQM
ABCD	29.63	16.1	1	477.04
1	5.51	0.96	1	5.29
2	3.65	0.96	1	2.04
3	1.02	3.6	1	3.67
4	1.9	0.96	1	1.82
5	3.65	0.96	1	2.04
6	5.51	0.96	1	5.29
7	2.01	1.16	1	2.33
8	7.67	2.36	1	18.10
9	8.29	1.52	1	12.60
10	7.67	4.11	1	31.52
11	4.11	0.46	1	1.89
12	6.09	1.14	1	6.94
13	2.75	4.11	1	11.30
14	3.37	5.03	1	16.95
15	5.19	1.38	1	7.16
16	2.77	0.61	2	3.38
D1	1.85	1.55	1	2.87
D2	3.05	1.38	1	4.21
L1	1.8	2.44	1	4.39
TOTAL DEDUCTION				181.15
TOTAL BUILT UP				295.89

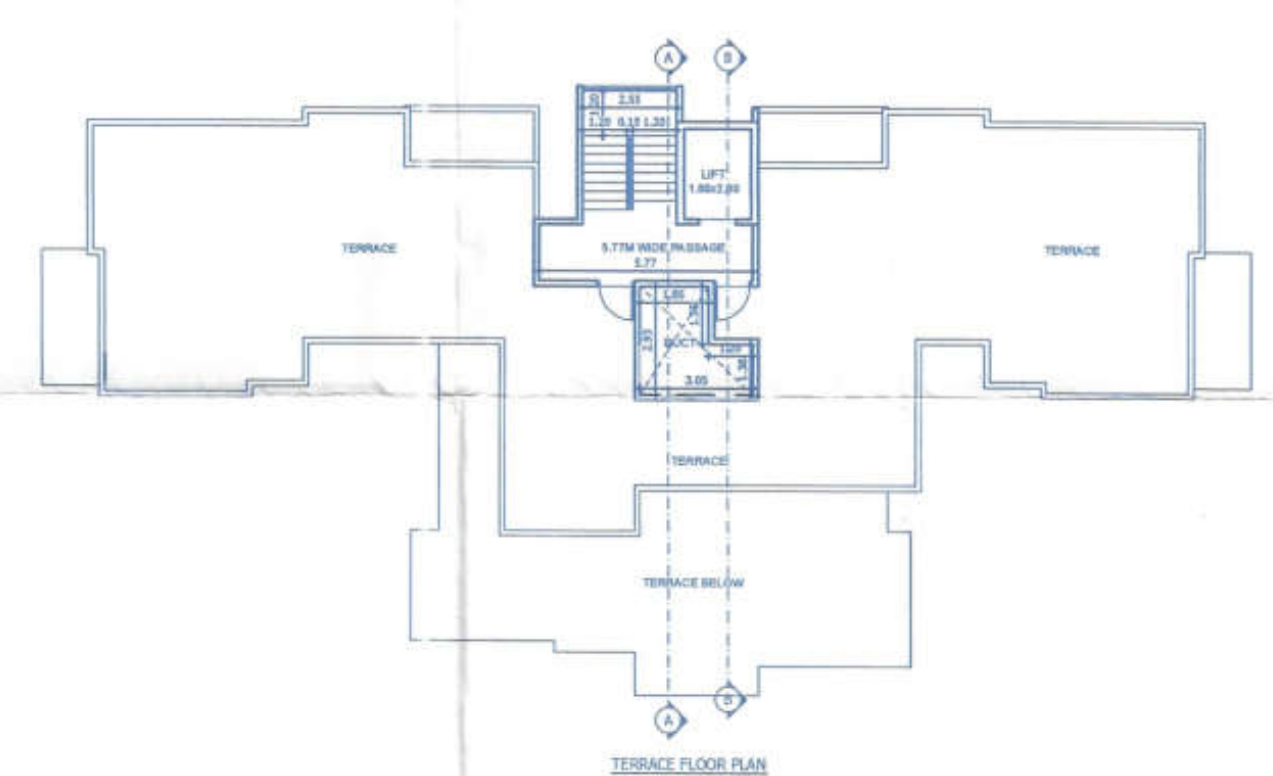

PROJECT

PROPOSED AMALGAMATION OF PLOTS AT S. NO. 22/1A, CTS. NO. 664 (P), PLOT NO. 15+18, ANAND NIKETAN SOCIETY, KOTHRUD, PUNE.

SIGNATURE OF ARCHITECT SIGNATURE OF OWNER

YOGESH DANDAWATE CA/95/19252 PAH for SWOJAS ICON ASSOCIATES LLP, PUNE, THROUGH MR. ASHISH SHAH 'SWOJAS HOUSE', LANE NO. 14, PRABHAT ROAD, ERANDWANA, PUNE.

AURON DESIGN ARCHITECTS
FLAT NO. 9, BLDG 'A', SWAPNA NAGARI SOCIETY NEAR SONAL HALL, KARVE ROAD, PUNE. PHONE: (020) 25420553

DWG FILE DATE SCALE REVISION

1:100 1