
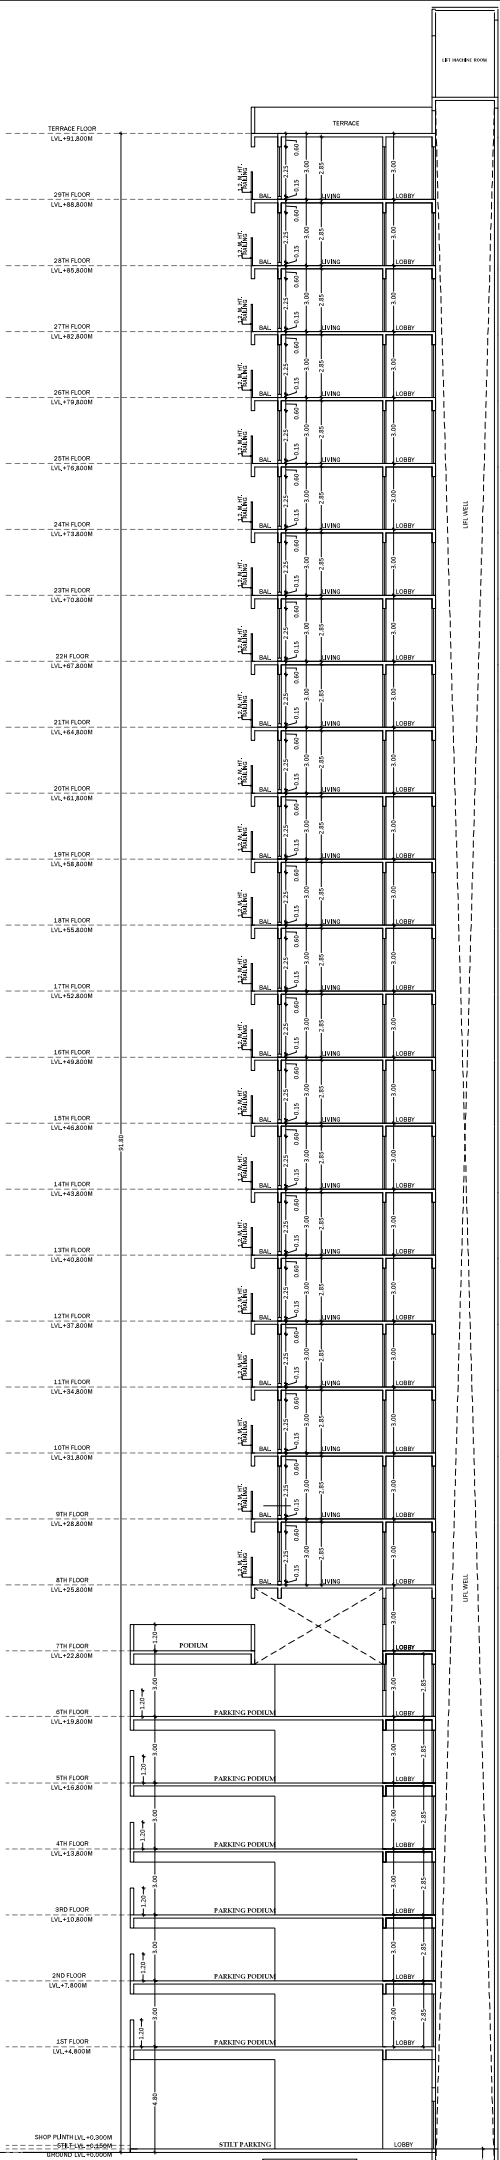


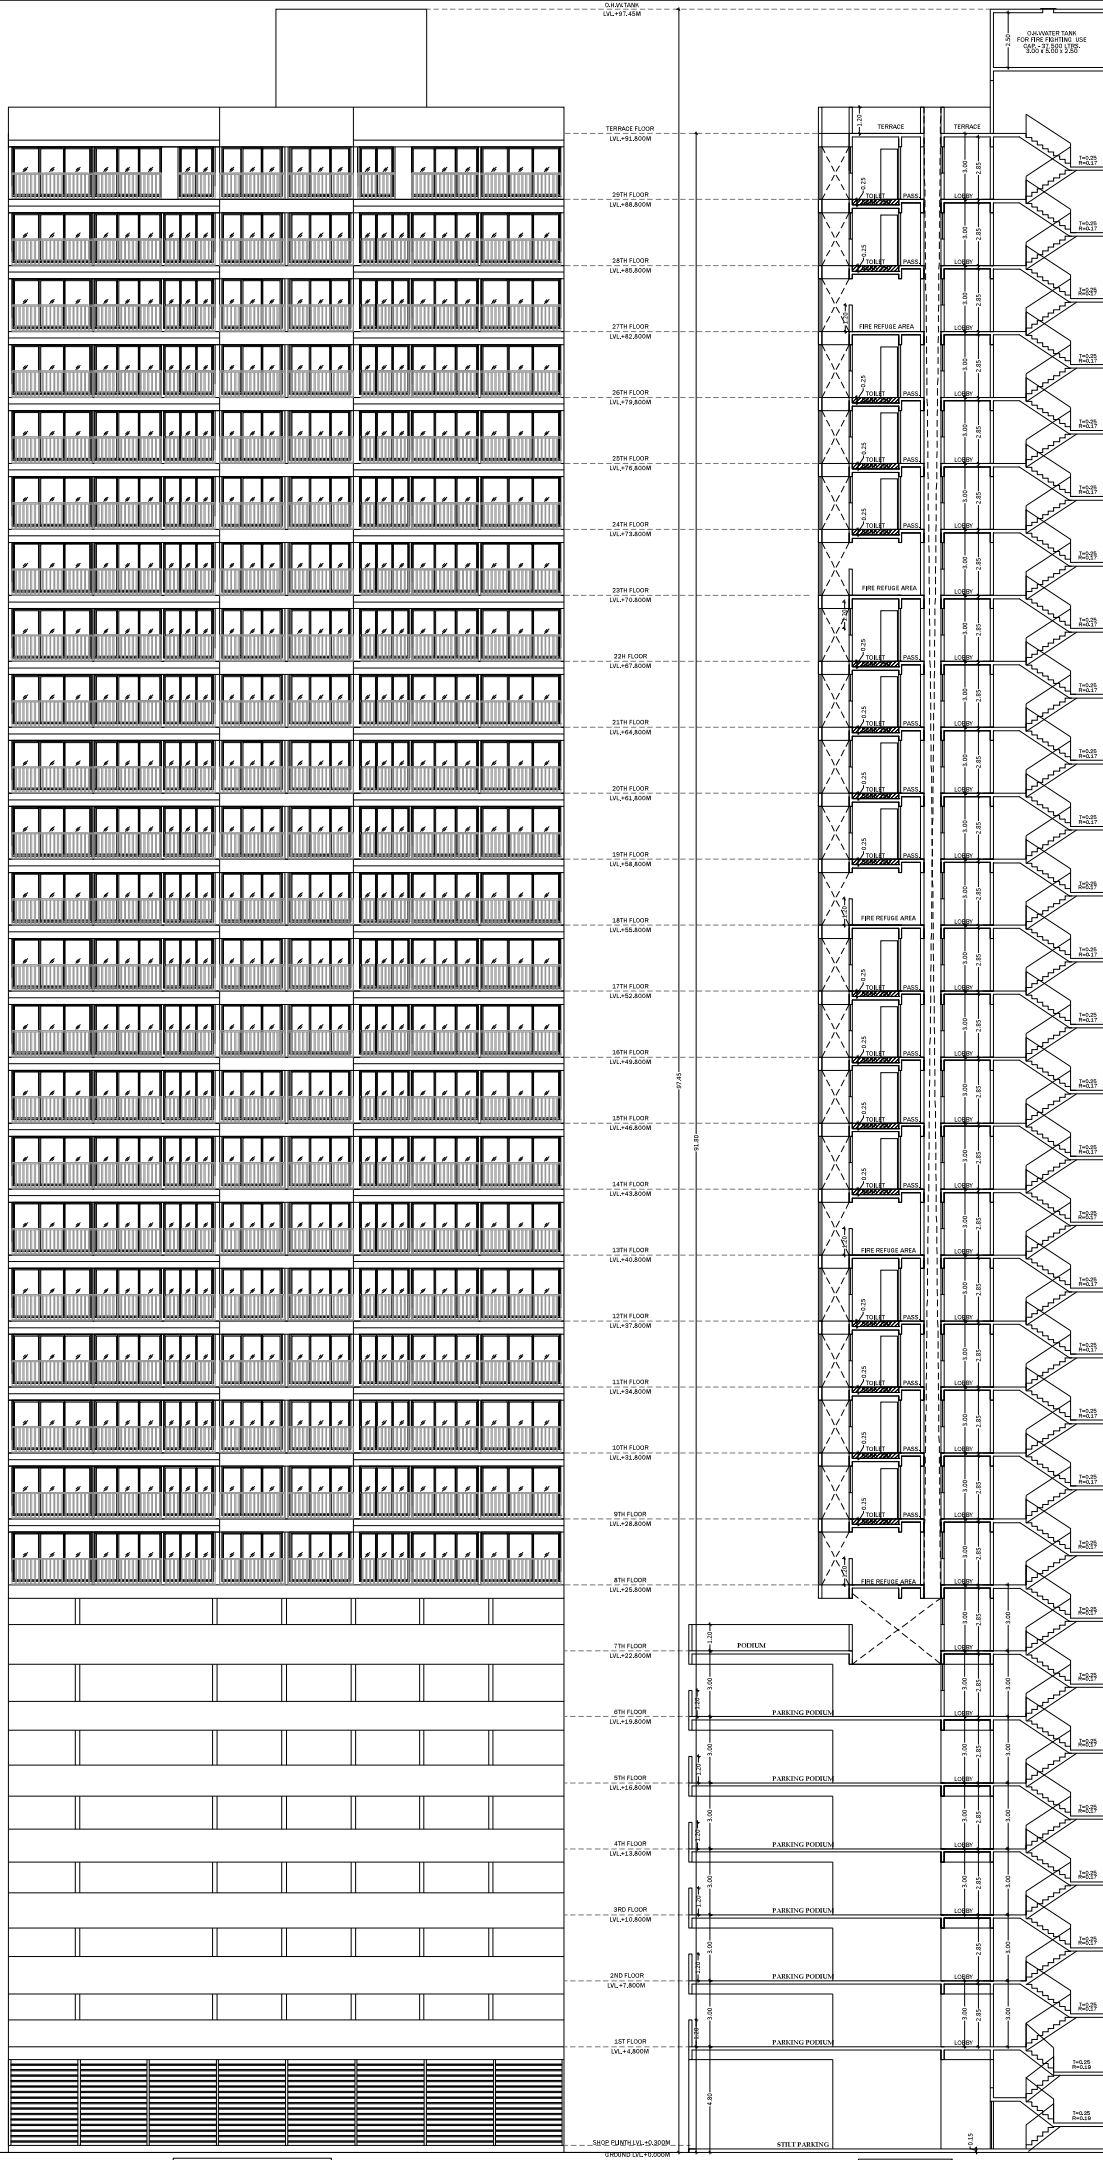

PROFORMA - I	
AMENDED RESIDENTIAL CIVIL COMMERCIAL BUILDING ON PLOT NO-01, SECTOR-34C, KHARSHIPUR, NAVI MUMBAI.	SHEET NO. 5/5
STAMPS OF APPROVAL OF PLANS	
APPROVED SUBJECT TO THE CONDITIONS MENTIONED IN This Office Letter	
No. CIDCO/BP-18728/TPO(NM & K)/2023/11691	
Dtd. 29 Dec 2023	
Signature valid	

NAME, ADDRESS & SIGN OF OWNER				
M/s. AJK, Hitech Associates through its Partners No. Kharmunde Solanki Park II, Others Five.				
NAME, ADDRESS & SIGN OF ARCHITECT				
Ar. Amikumar B. Patel (Reg. No. GA/2014/63182)				
OFFICE NO. 12, GROUND FLOOR, GREAT EASTERN SUMMIT WING-B, PLOT NO-04, SECTOR-16, CHAS. BEAPUR, NAVI MUMBAI-400111 C 0111 : 022-4124330 B 022-41274993 www.destinationarchitects.com / destinationind@gmail.com				
JOB NO	DRG. NO.	SCALE	DRAWN BY	DATE
722	RD	AS SHOWN	GAURESH	06/12/2023