




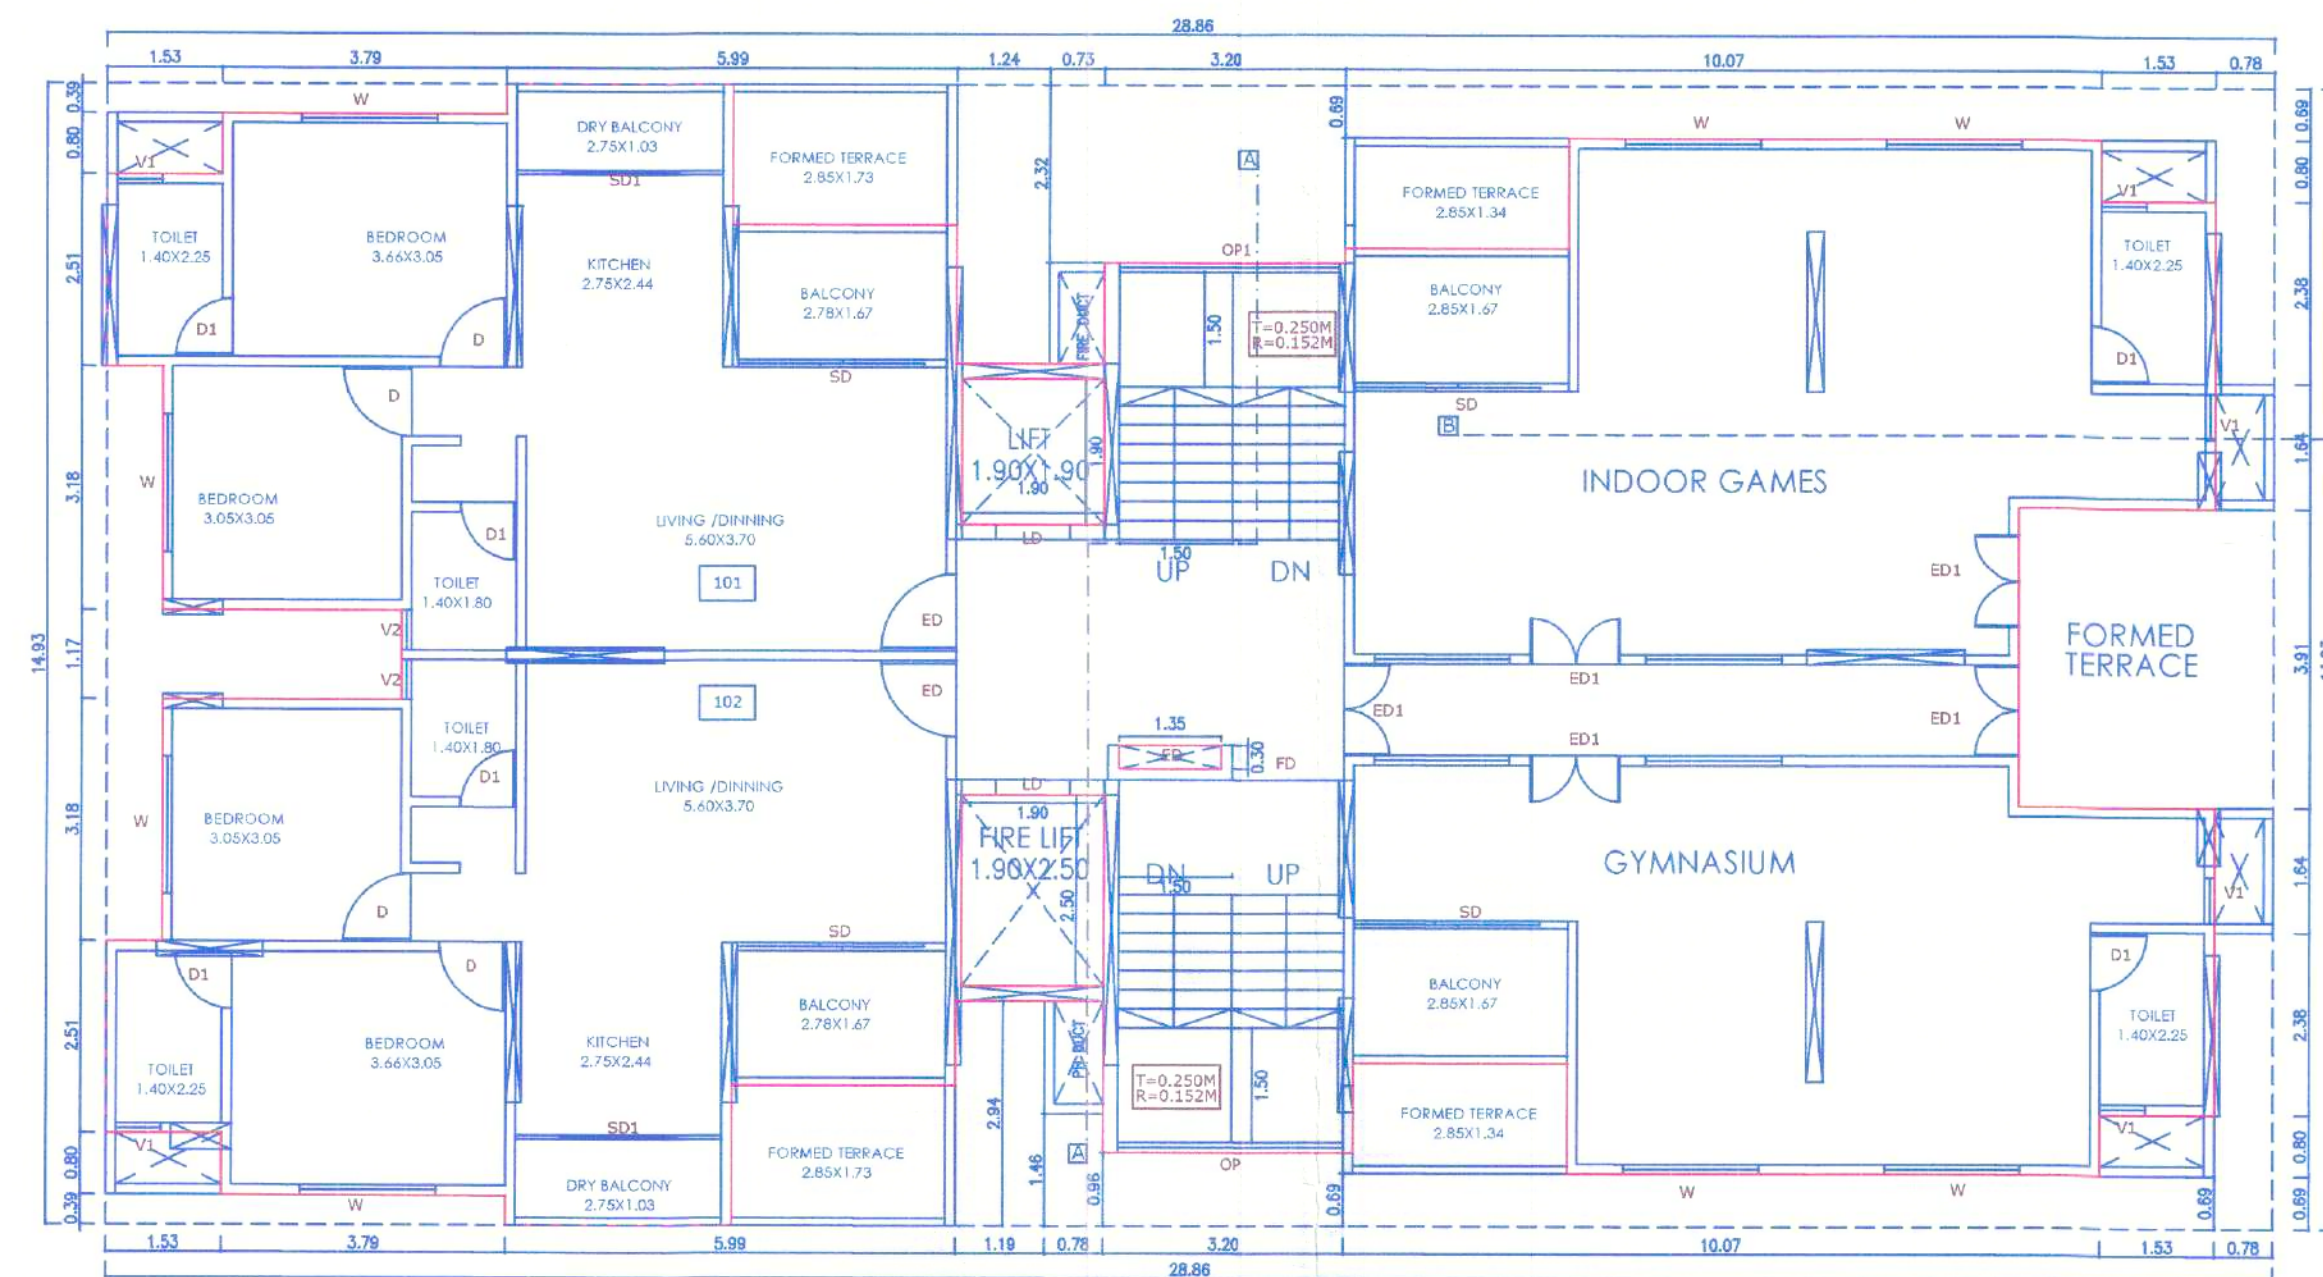


FIRST FLOOR PLAN

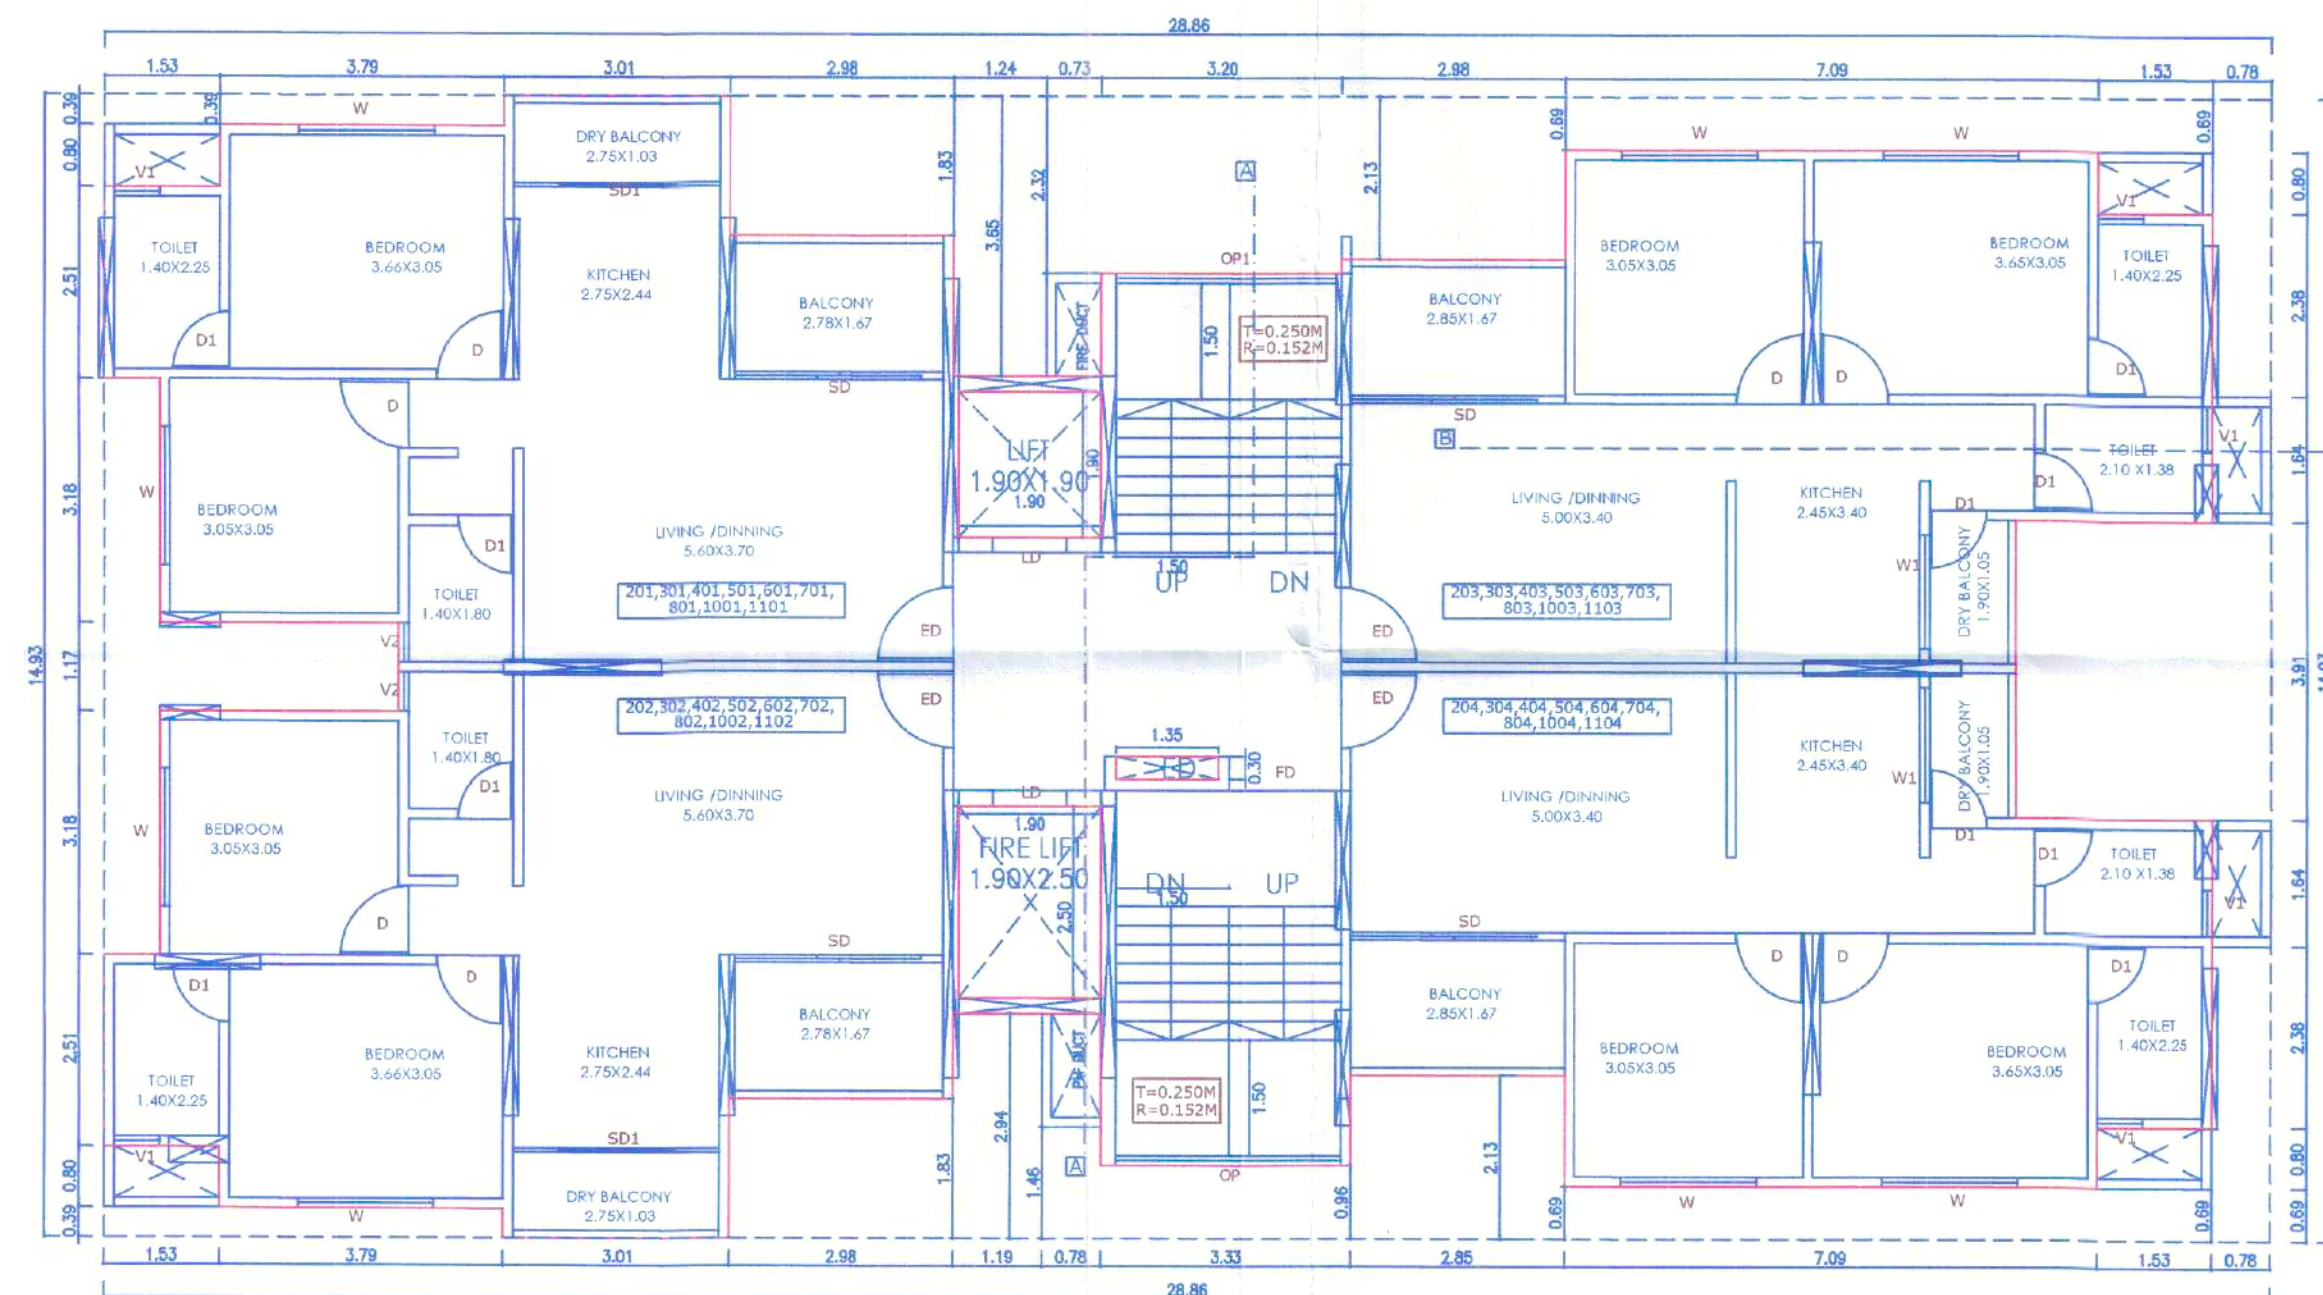


TYPICAL FLOOR PLAN 2ND, 3RD, 4TH, 5TH, 6TH, 7TH, 8TH, 10TH, 11TH

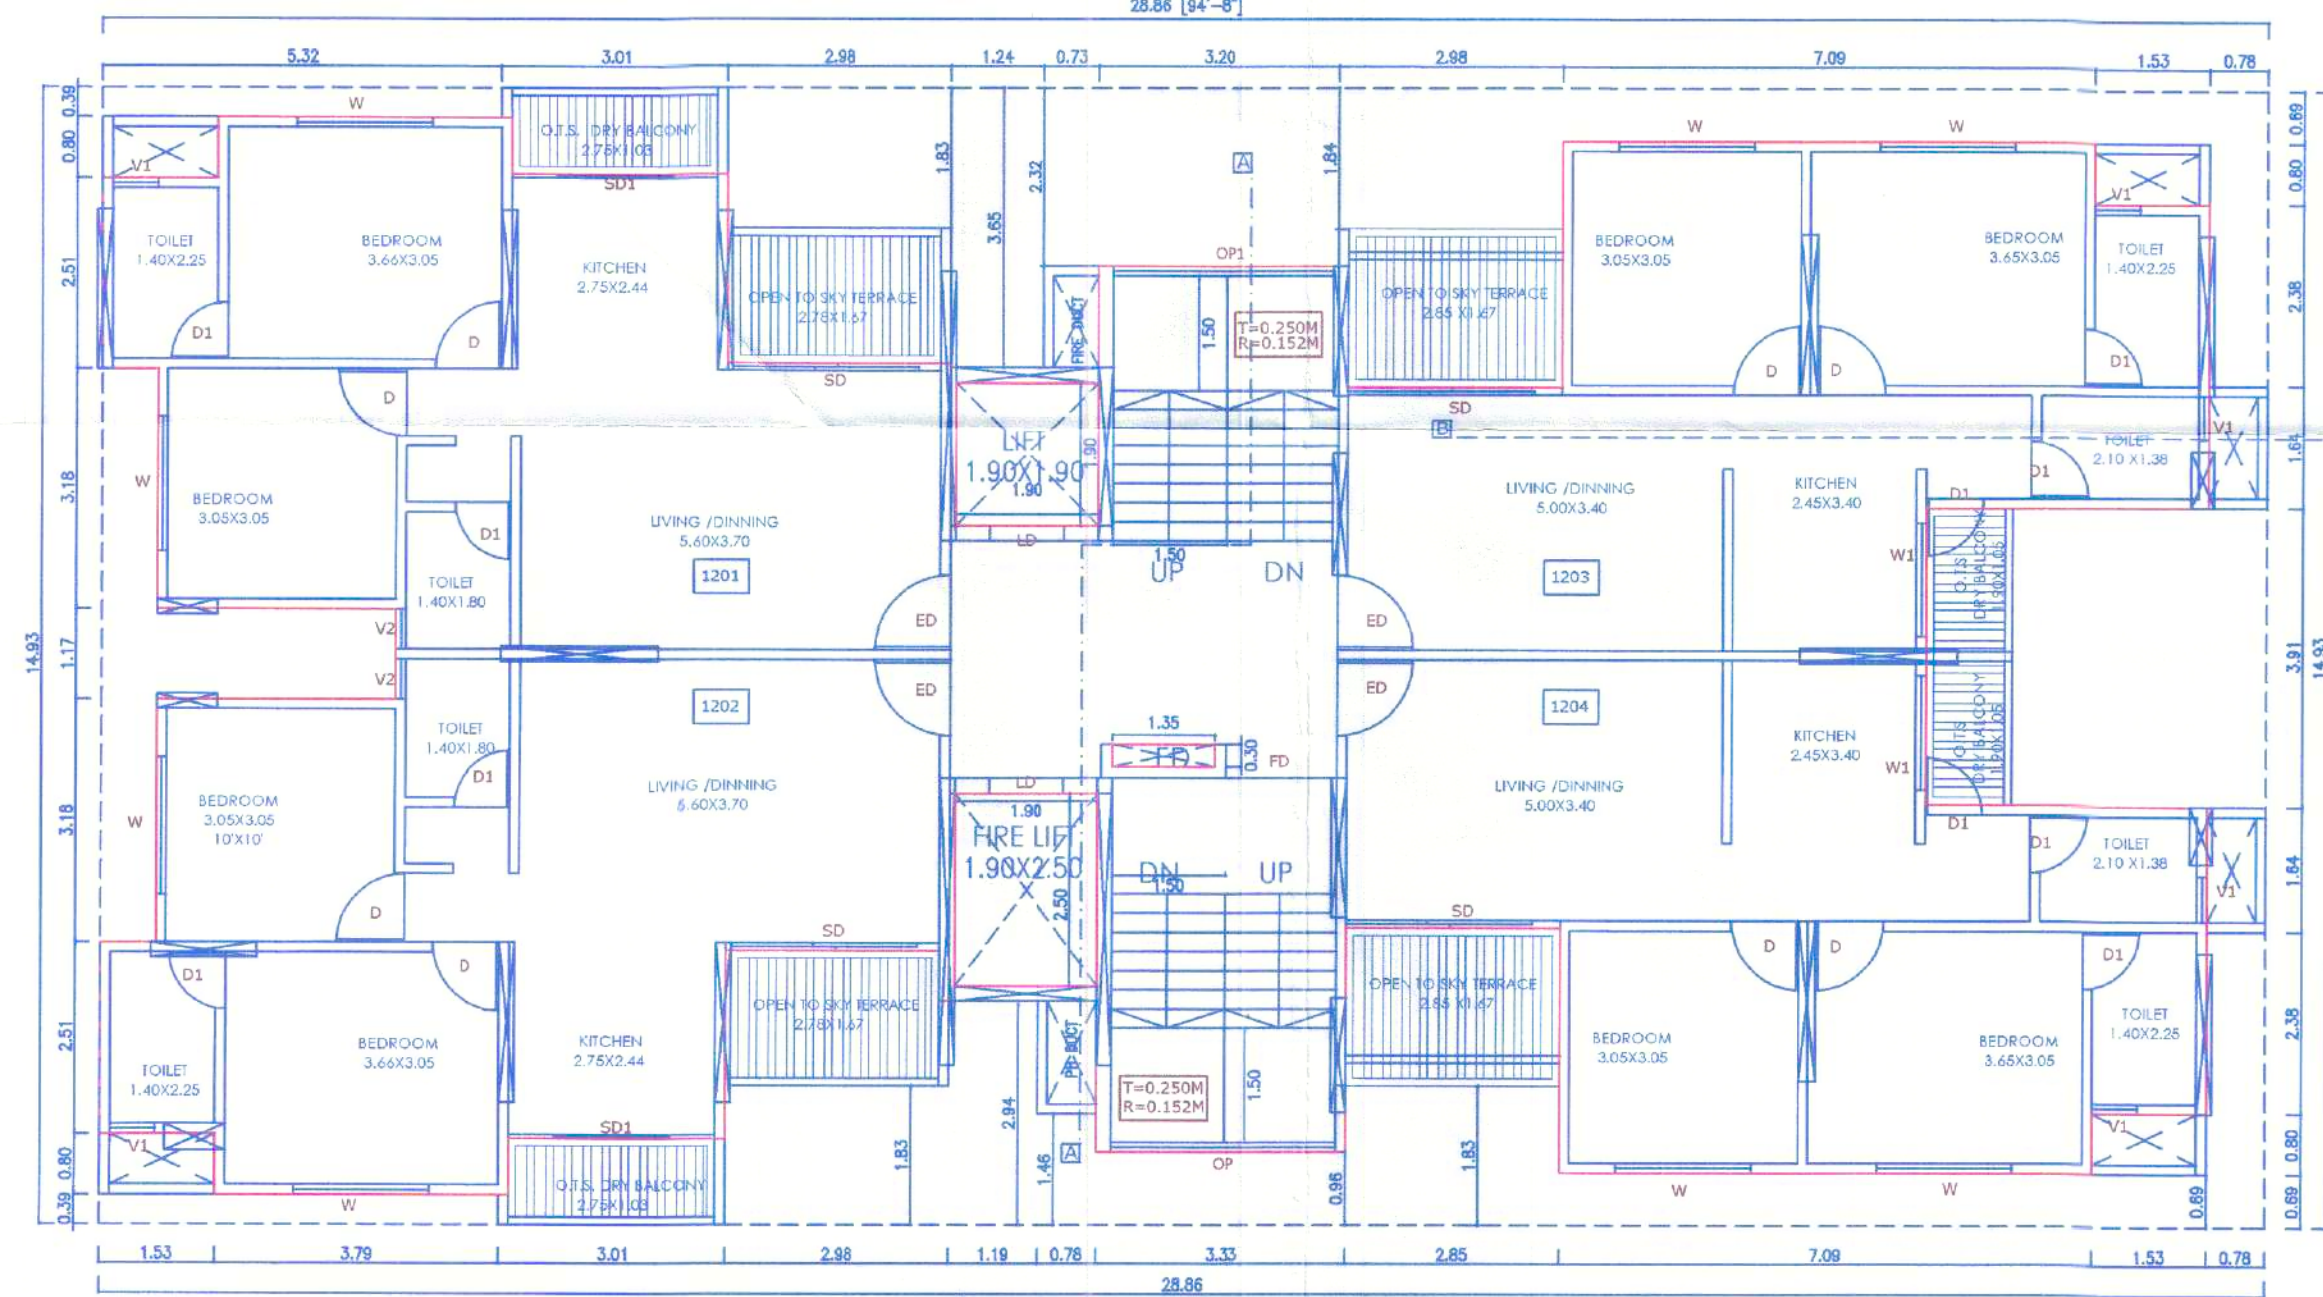


12TH FLOOR PLAN

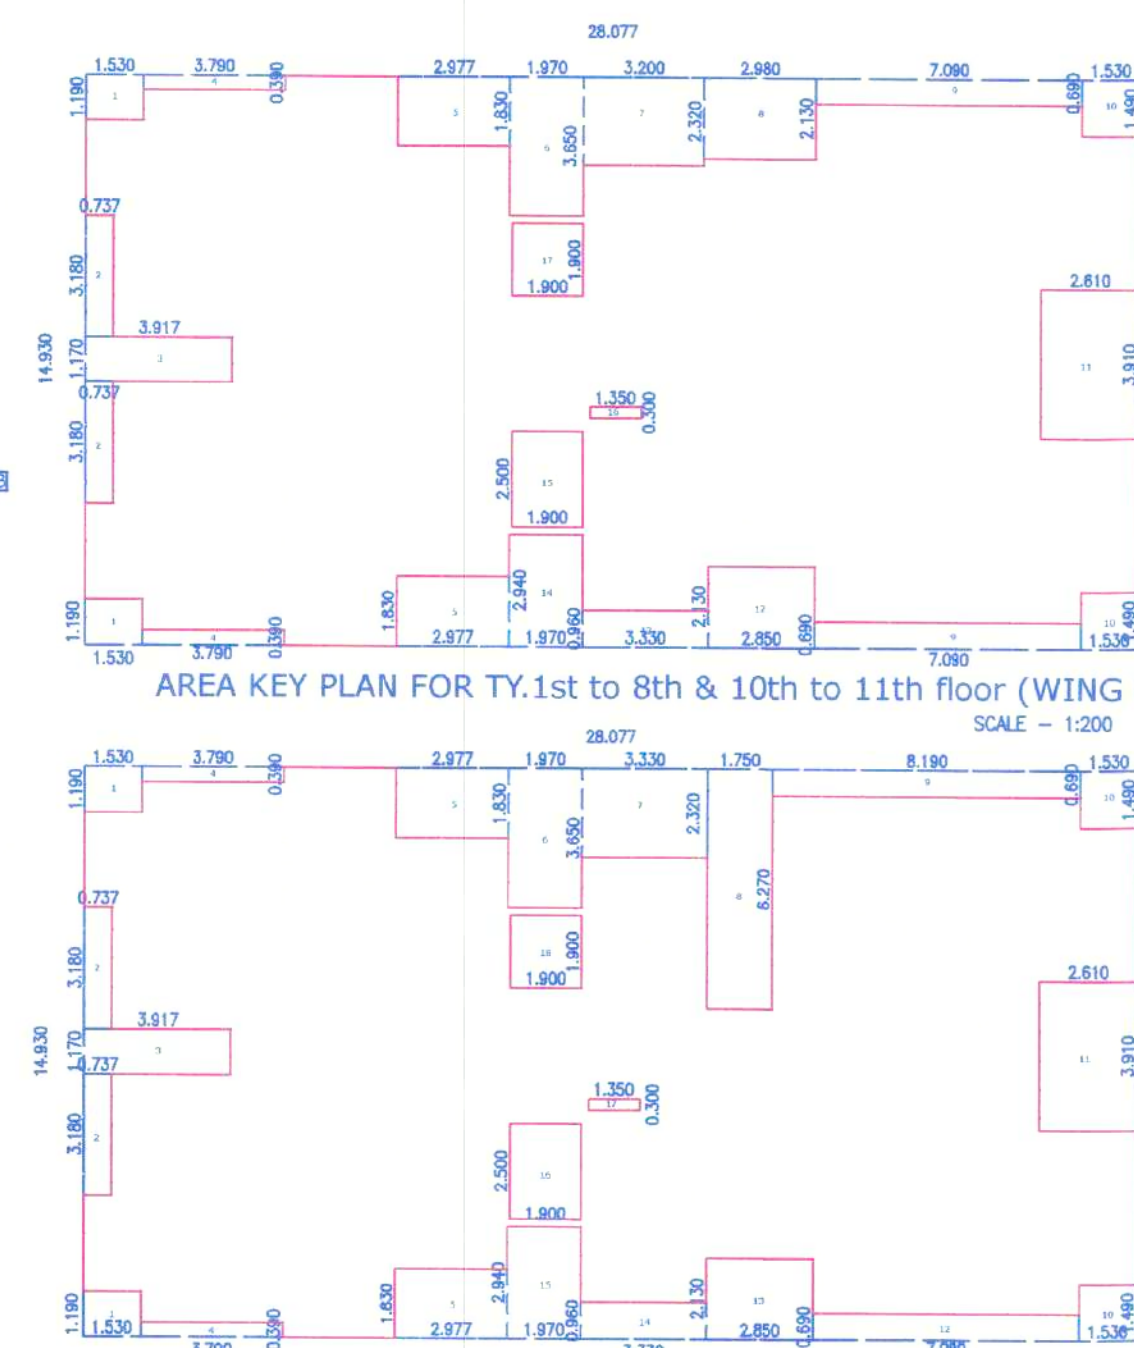

AREA KEY PLAN FOR REFUGE 9th floor (WING B)
SCALE - 1:200

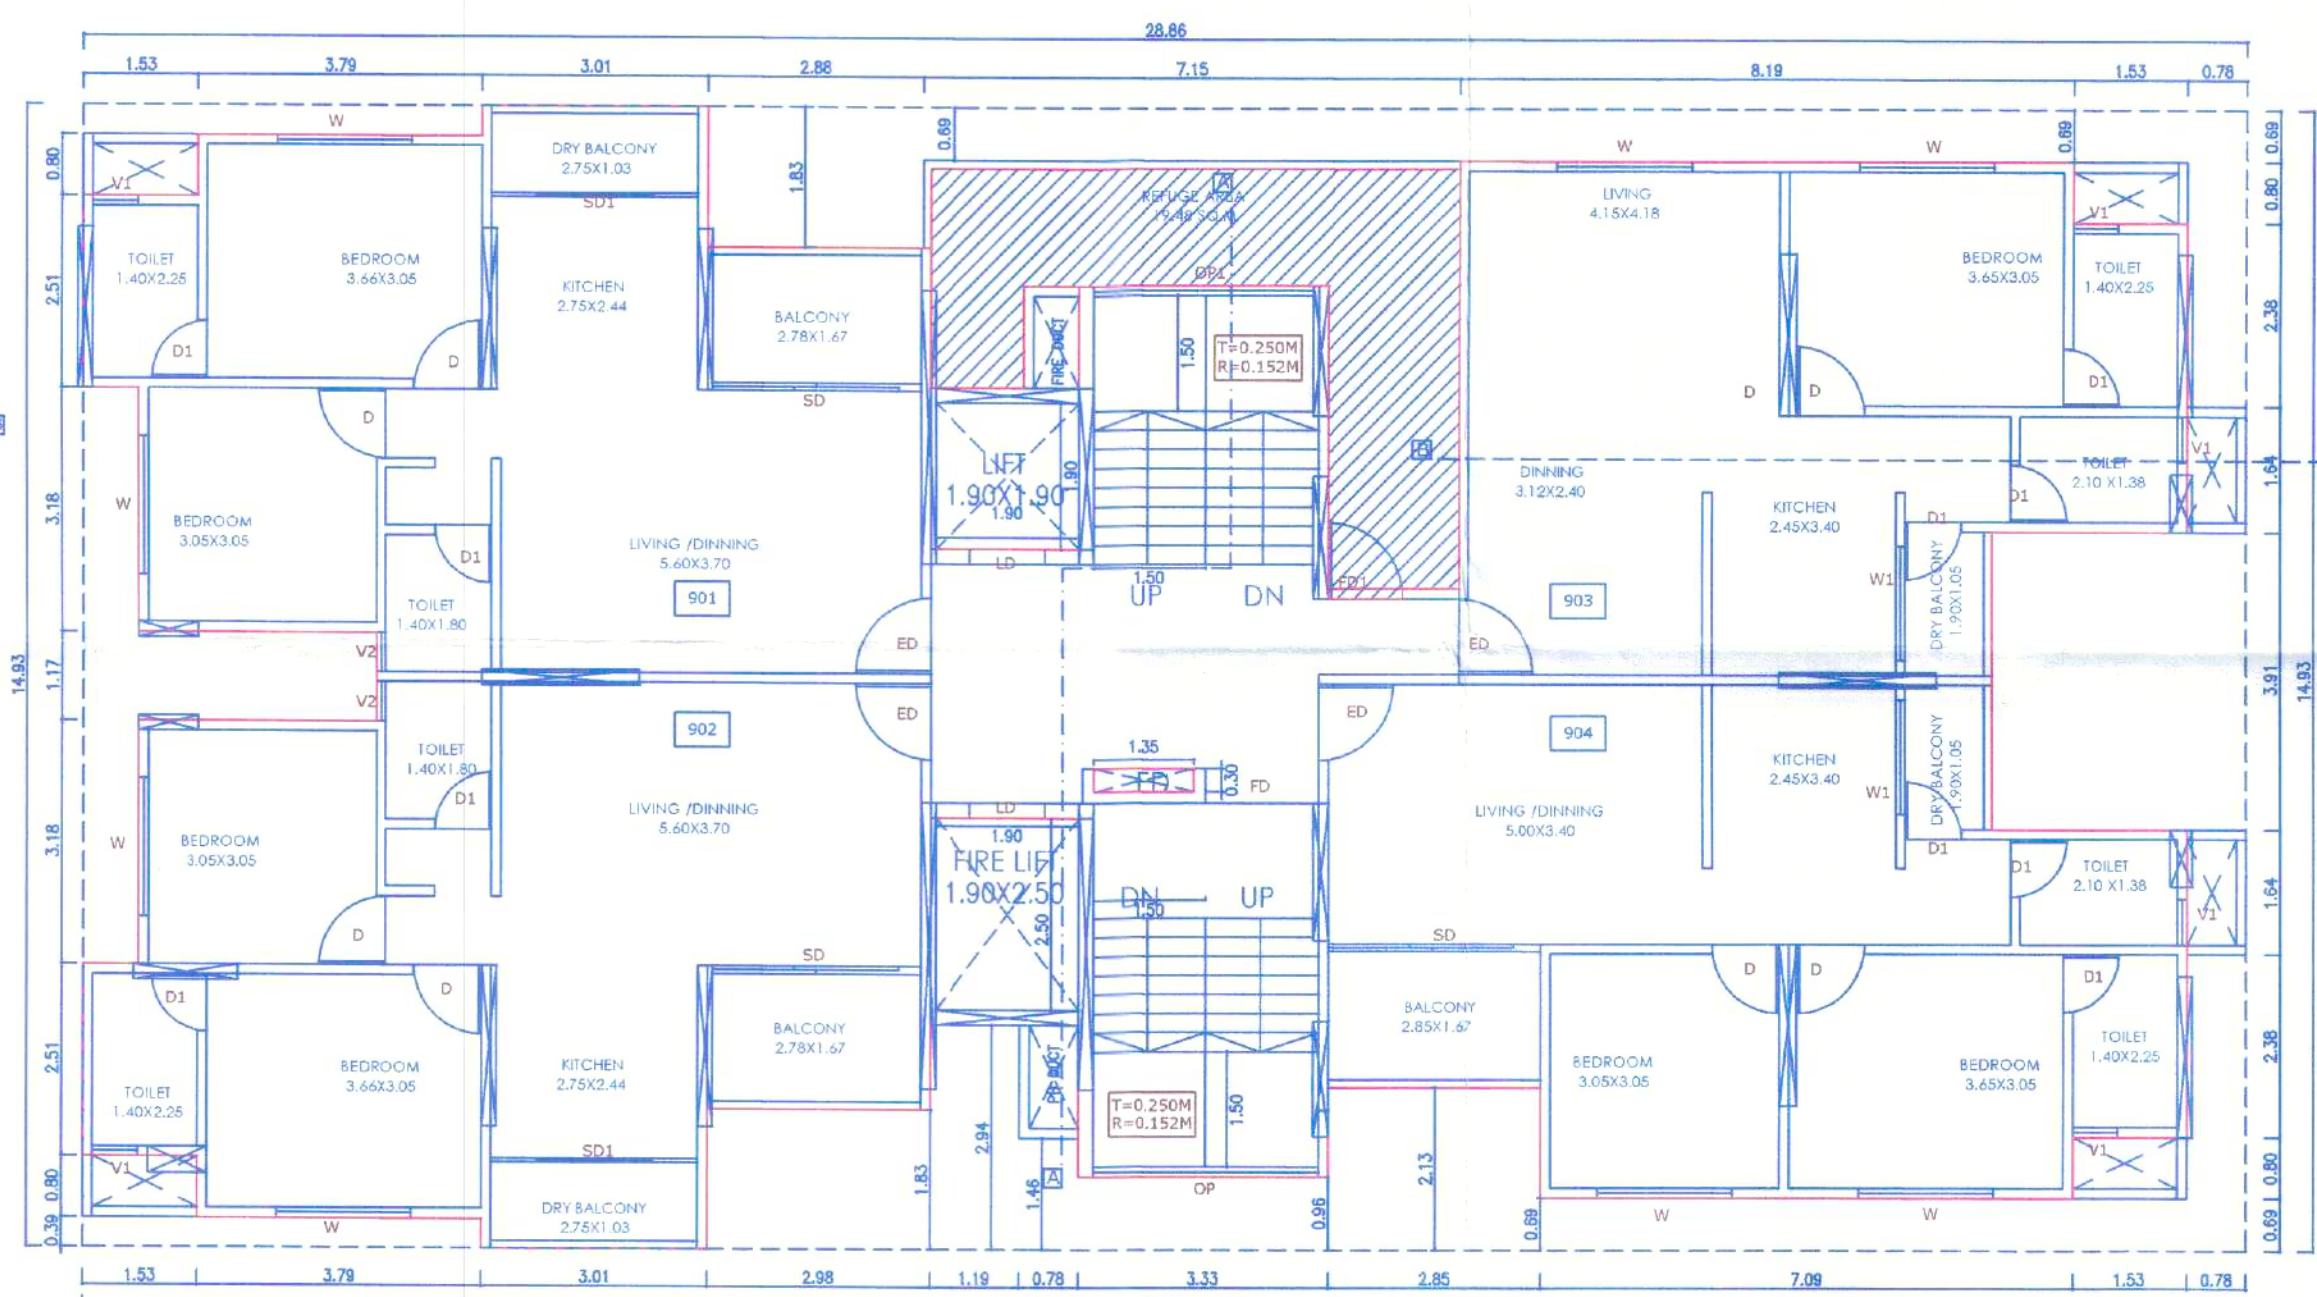

9TH FLOOR PLAN (REFUGE FLOOR)

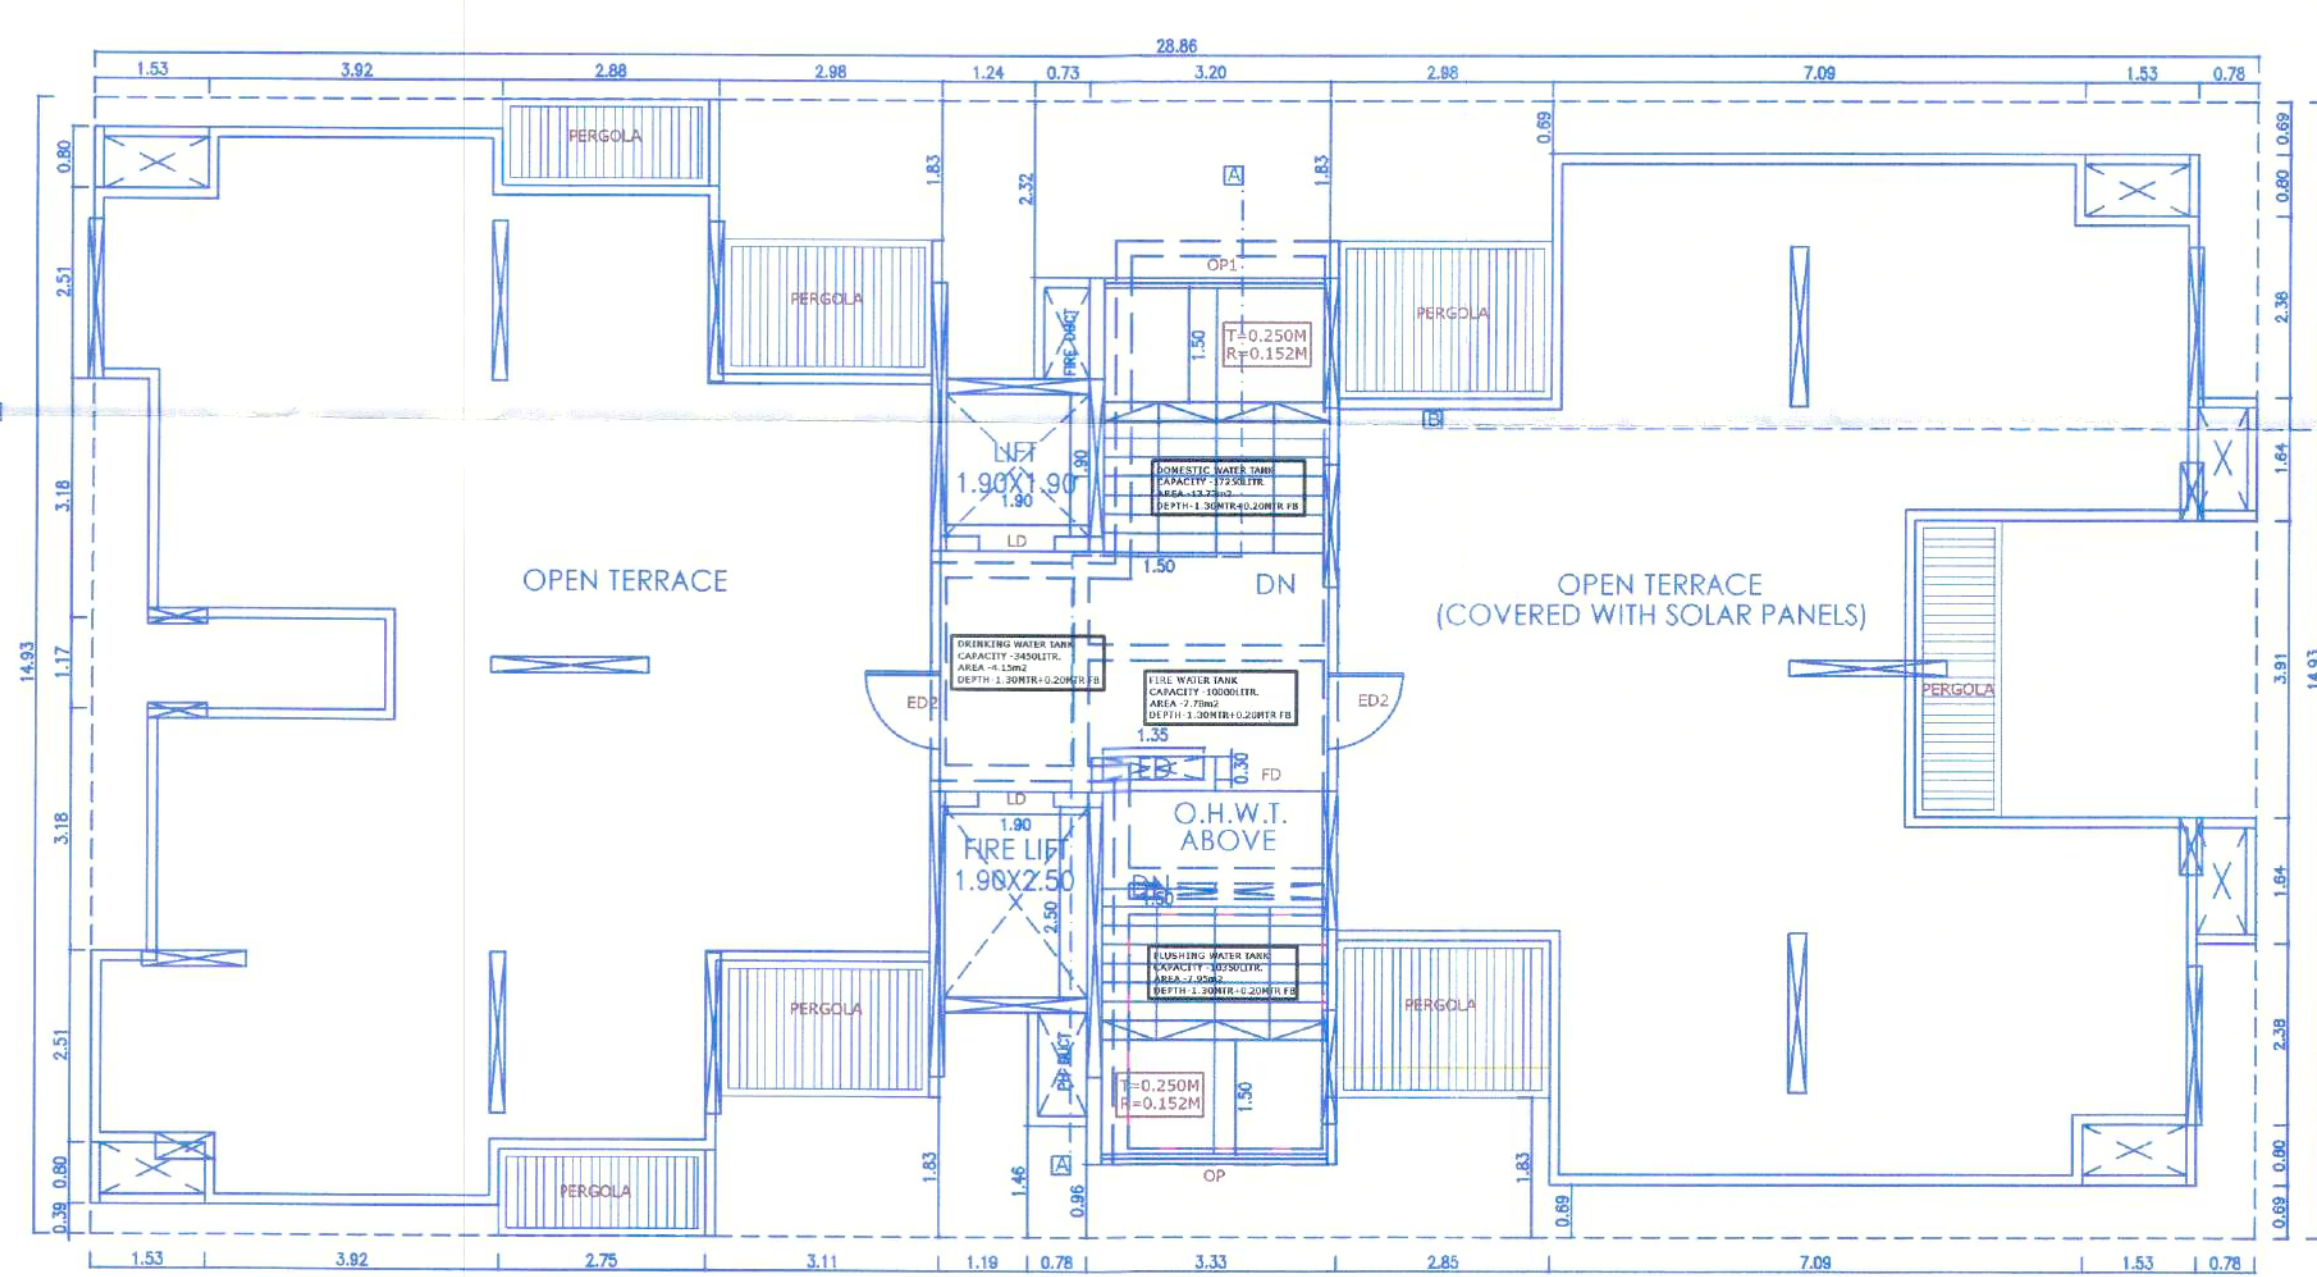

TERRACE FLOOR PLAN

TY.1ST & 3RD to 8TH & 10TH to 11TH FLOOR
AREA CALC. (WING B)

NET AREA OF BLOCK= 28.077 x 14.93
= 419.19 SQ.M.

DEDUCTION :-

- | | | | |
|------------------------------------|-------|-------------------------------------|----------|
| 1) $2 \times 1,530 \times 1.9 =$ | 3.64 | 8) $1 \times 2,980 \times 2.130 =$ | 6.35 |
| 2) $2 \times 0.737 \times 3.18 =$ | 4.68 | 9) $2 \times 7,090 \times 0.690 =$ | 9.78 |
| 3) $1 \times 3,917 \times 1.17 =$ | 4.58 | 10) $2 \times 1,530 \times 1.490 =$ | 4.56 |
| 4) $2 \times 3,970 \times 0.390 =$ | 2.96 | 11) $1 \times 2,610 \times 3.910 =$ | 10.21 |
| 5) $2 \times 2,977 \times 1.83 =$ | 10.90 | 12) $1 \times 2,850 \times 2.130 =$ | 6.07 |
| 6) $1 \times 1,970 \times 3.650 =$ | 7.19 | 13) $1 \times 3,330 \times 0.960 =$ | 3.20 |
| 7) $1 \times 3,200 \times 2.320 =$ | 7.42 | 14) $1 \times 1,970 \times 2.940 =$ | 5.79 |
| | | 15) $1 \times 1.90 \times 2.50 =$ | 4.75(L) |
| | | 16) $1 \times 1.35 \times 0.30 =$ | 0.41(ED) |
| | | 17) $1 \times 1.90 \times 1.90 =$ | 3.61(L) |

NET AREA OF TYPICAL FL.
419.19 - 96.10 = 323.09 SQ.M.


REFUGE FLOOR 9TH
AREA CALC (WING B)

NET AREA OF BLOCK= 28.077 x 14.93
= 419.19 SQ.M.

DEDUCTION :

- | | | | | |
|------|-----------|---------|---|-------------------|
| 1) | 2 x 1.530 | x 19 | = | 3.64 |
| 2) | 2 x 0.737 | x 3.18 | = | 4.68 |
| 3) | 1 x 3.917 | x 1.17 | = | 4.58 |
| 4) | 2 x 2.790 | x 0.390 | = | 2.96 |
| 5) | 2 x 2.977 | x 1.83 | = | 10.90 |
| 6) | 1 x 1.970 | x 3.650 | = | 7.19 |
| 7) | 1 x 3.330 | x 2.38 | = | 7.73 |
|
 | | | | |
| 8) | 1 x 1.750 | x 6.270 | = | 10.97 |
| 9) | 1 x 8.190 | x 0.690 | = | 5.65 |
| 10) | 2 x 1.530 | x 1.490 | = | 4.56 |
| 11) | 1 x 2.610 | x 3.910 | = | 10.21 |
| 12) | 1 x 7.090 | x 0.690 | = | 4.89 |
| 13) | 2 x 2.850 | x 2.130 | = | 6.07 |
| 14) | 1 x 3.330 | x 0.960 | = | 3.20 |
| 15) | 1 x 1.970 | x 2.940 | = | 5.79 |
| 16) | 1 x 1.90 | x 2.50 | = | 4.75(1) |
| 17) | 1 x 1.35 | x 0.30 | = | 0.41(ED) |
| 18) | 1 x 1.90 | x 1.90 | = | 3.61(1) |
| | | | | <hr/> |
| | | | | TOTAL = 101.79 SD |

NET AREA OF REFUGE FL.
419.19 - 101.79 = 317.40 SQ.M.

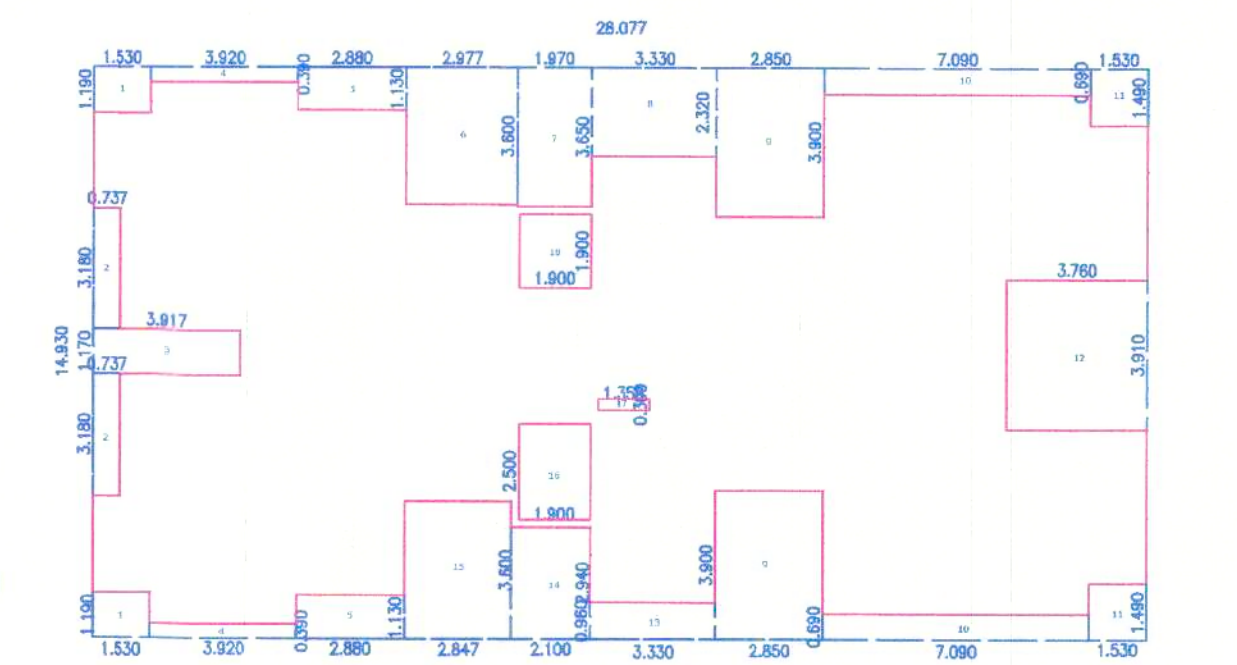

AREA KEY PLAN 12 TH FLOOR PLAN (WING B)

REFUGE AREA CALC. :-9th FLOOR
WING - B

REQD. REFUGE AREA


MAX.B/UP AREA / 12.50 x 0.30+0.90

$$323.09 + 323.09 = 646.18 / 12.50 \times 0.30 + 0.90$$

REQD. REFUGE AREA = 16.41 SQ.M.

- 1) $1 \times 1.24 \times 2.86 = 3.55$
- 2) $1 \times 4.06 \times 1.53 = 6.21$
- 3) $1 \times 1.75 \times 5.48 = 9.59$
- 4) $1 \times 1.00 \times 0.13 = 0.13$

PROPOSED REFUGE AREA = 19.48 SQ.M

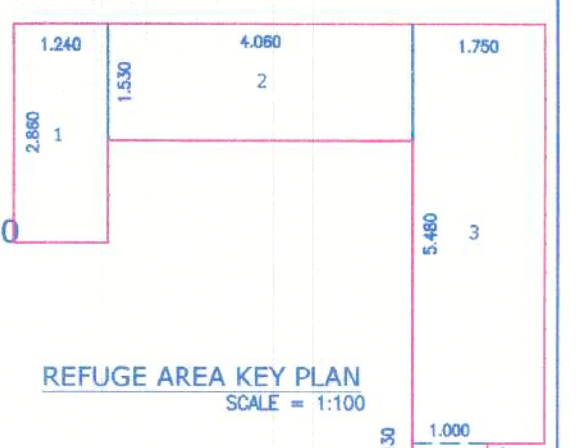

REFUGE AREA KEY PLAN
SCALE = 1:100

STAMP OF APPROVAL

WING "B"

Revised Dt 2/2/2024
APPROVED SUBJECT TO CONDITION
APPROVED UNDER COMMENCEMENT
CERTIFICATE NO. CE12235123
Muneer 2/2
Deputy Engineer
Building Inspector
(Jr.Engg./Sect. Engg.)
BUILDING PERMISSION DEPT.
ZONE-2, P.M.C.



12TH FLOOR
AREA CALC. (WING B)

NET AREA OF BLOCK= 28.077 x 14.93
= 419.19 SQ.M.

DEDUCTION :-

- | | | | |
|------------------------|-------|-------------------------|----------|
| 1) 2 x 1.530 x 1.19 = | 3.64 | 8) 1 x 3.330 x 2.320 = | 7.73 |
| 2) 2 x 0.737 x 3.18 = | 4.69 | 9) 2 x 2.850 x 3.900 = | 22.23 |
| 3) 1 x 3.917 x 1.17 = | 4.58 | 10) 2 x 7.090 x 0.690 = | 9.78 |
| 4) 2 x 3.920 x 0.390 = | 3.06 | 11) 2 x 1.530 x 1.490 = | 4.56 |
| 5) 2 x 2.880 x 1.13 = | 6.51 | 12) 1 x 3.760 x 3.910 = | 14.70 |
| 6) 1 x 2.977 x 3.600 = | 10.72 | 13) 1 x 3.330 x 0.960 = | 3.20 |
| 7) 1 x 1.970 x 3.650 = | 7.19 | 14) 1 x 2.100 x 2.940 = | 6.17 |
| | | 15) 1 x 2.847 x 3.600 = | 10.25 |
| | | 16) 1 x 1.90 x 2.50 = | 4.75(L) |
| | | 17) 1 x 1.35 x 0.30 = | 0.41(ED) |
| | | 18) 1 x 1.90 x 1.90 = | 3.61(L) |
| | | <hr/> | |
| | | TOTAL = 127.78 | |

NET AREA OF 12TH FL.
419.19 - 127.78 = 291.41 SQ.M.