


उत्तरा निवासी दि. 31/8/2022

Building Inspector
Assistant Engineer P.M.C

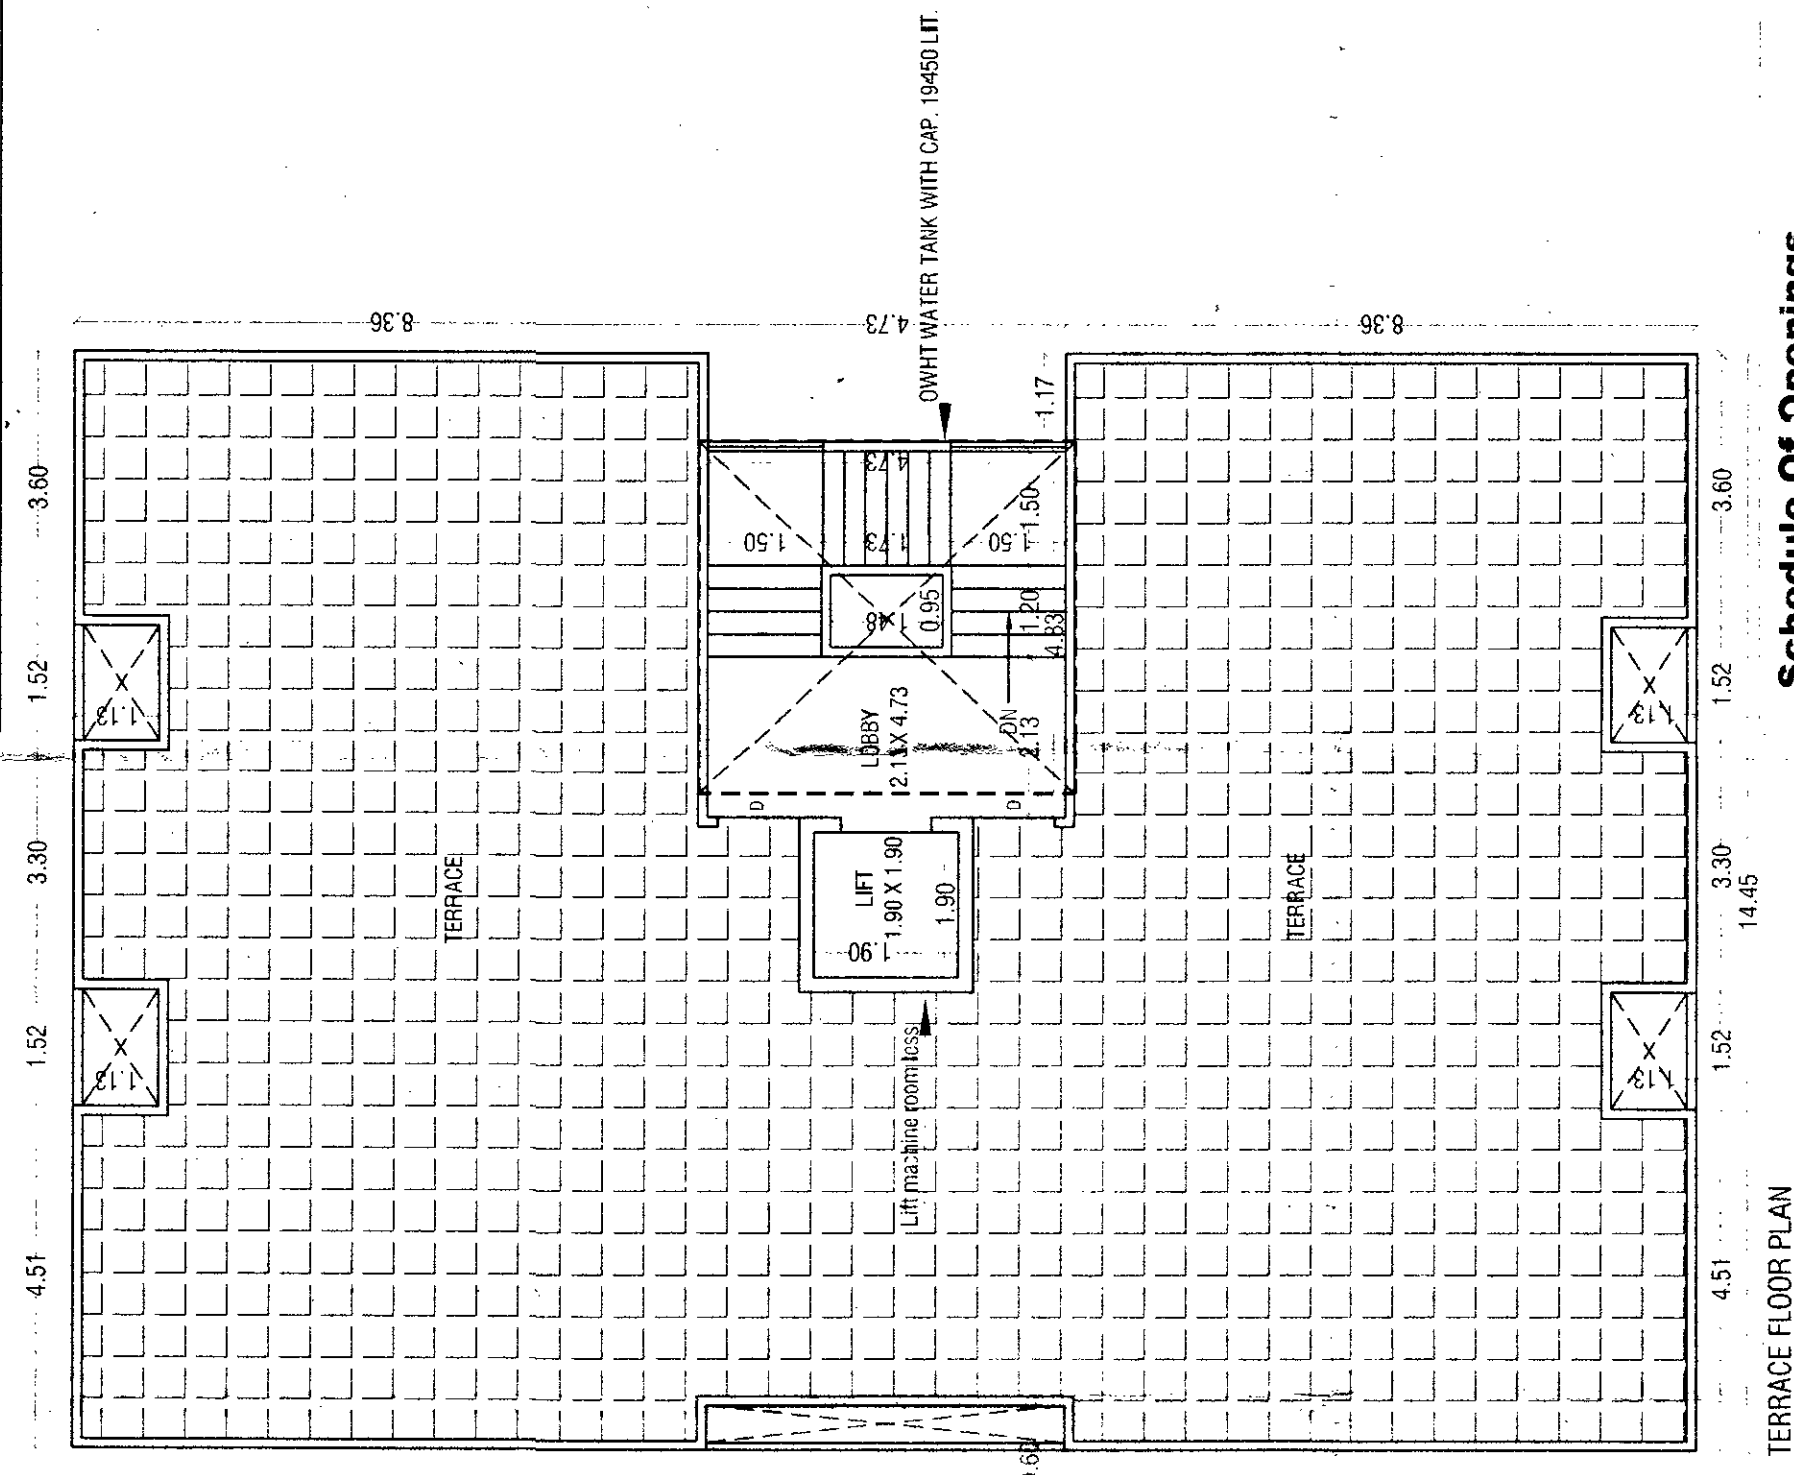


Schedule Of Openings				
Y	Doors Opening		Windows Opening	
	Symbol	Size	Symbol	Size
	D	1.05 X 2.15	W	1.80 X 1.50
	D1	0.90 X 2.15	W1	1.50 X 0.90
	D2	0.75 X 2.15	W2	1.10 X 0.50
	SD	2.10 X 2.15	W3	0.60 X 1.50
	SD1	1.80 X 2.15	SW	0.90 X 0.90
	SD2	1.50 X 2.15	V	0.60 X 0.90

PROJECT :-

PROPOSED BUILDING AT CTS NO. 3368, PLOT NO. 175, LULLA NAGAR MUNJERI, BEBWEWADI PUNE.

DESIGN ARCHITECT:

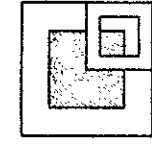

OFFICE NO. 1 AND 2, ARISTOCAT 'L' OPP. BEVERLY
HILLS HOTEL, NEAR MAGNUS CLUB, LULLA NAGAR,
BIBWEWADI, PUNE. E-MAIL:- cubixarchitects@gmail.com
CONTACT NO:- 7757043086, 7757043087

OWNER SIGN.	ARCHITECTS SIGN.
-------------	------------------

MR. SHAISHANK SUBHASH
BAFNA


ARCHITECTS

SANDEEP HARDIKAR & ASSOCIATES
ARCHITECTS - INTERIOR DESIGNER

502, 'SADHANA APTS', NARVEER TANAJIWADI
SHIVA INAGAR OPP. VIKRAM TILES PUNE-05

TEL* 25531182, 9371236397
Email- syhardikar@gmail.com.

DATE	SCALE	DRN BY	REV BY
12.04.2022	1:100		

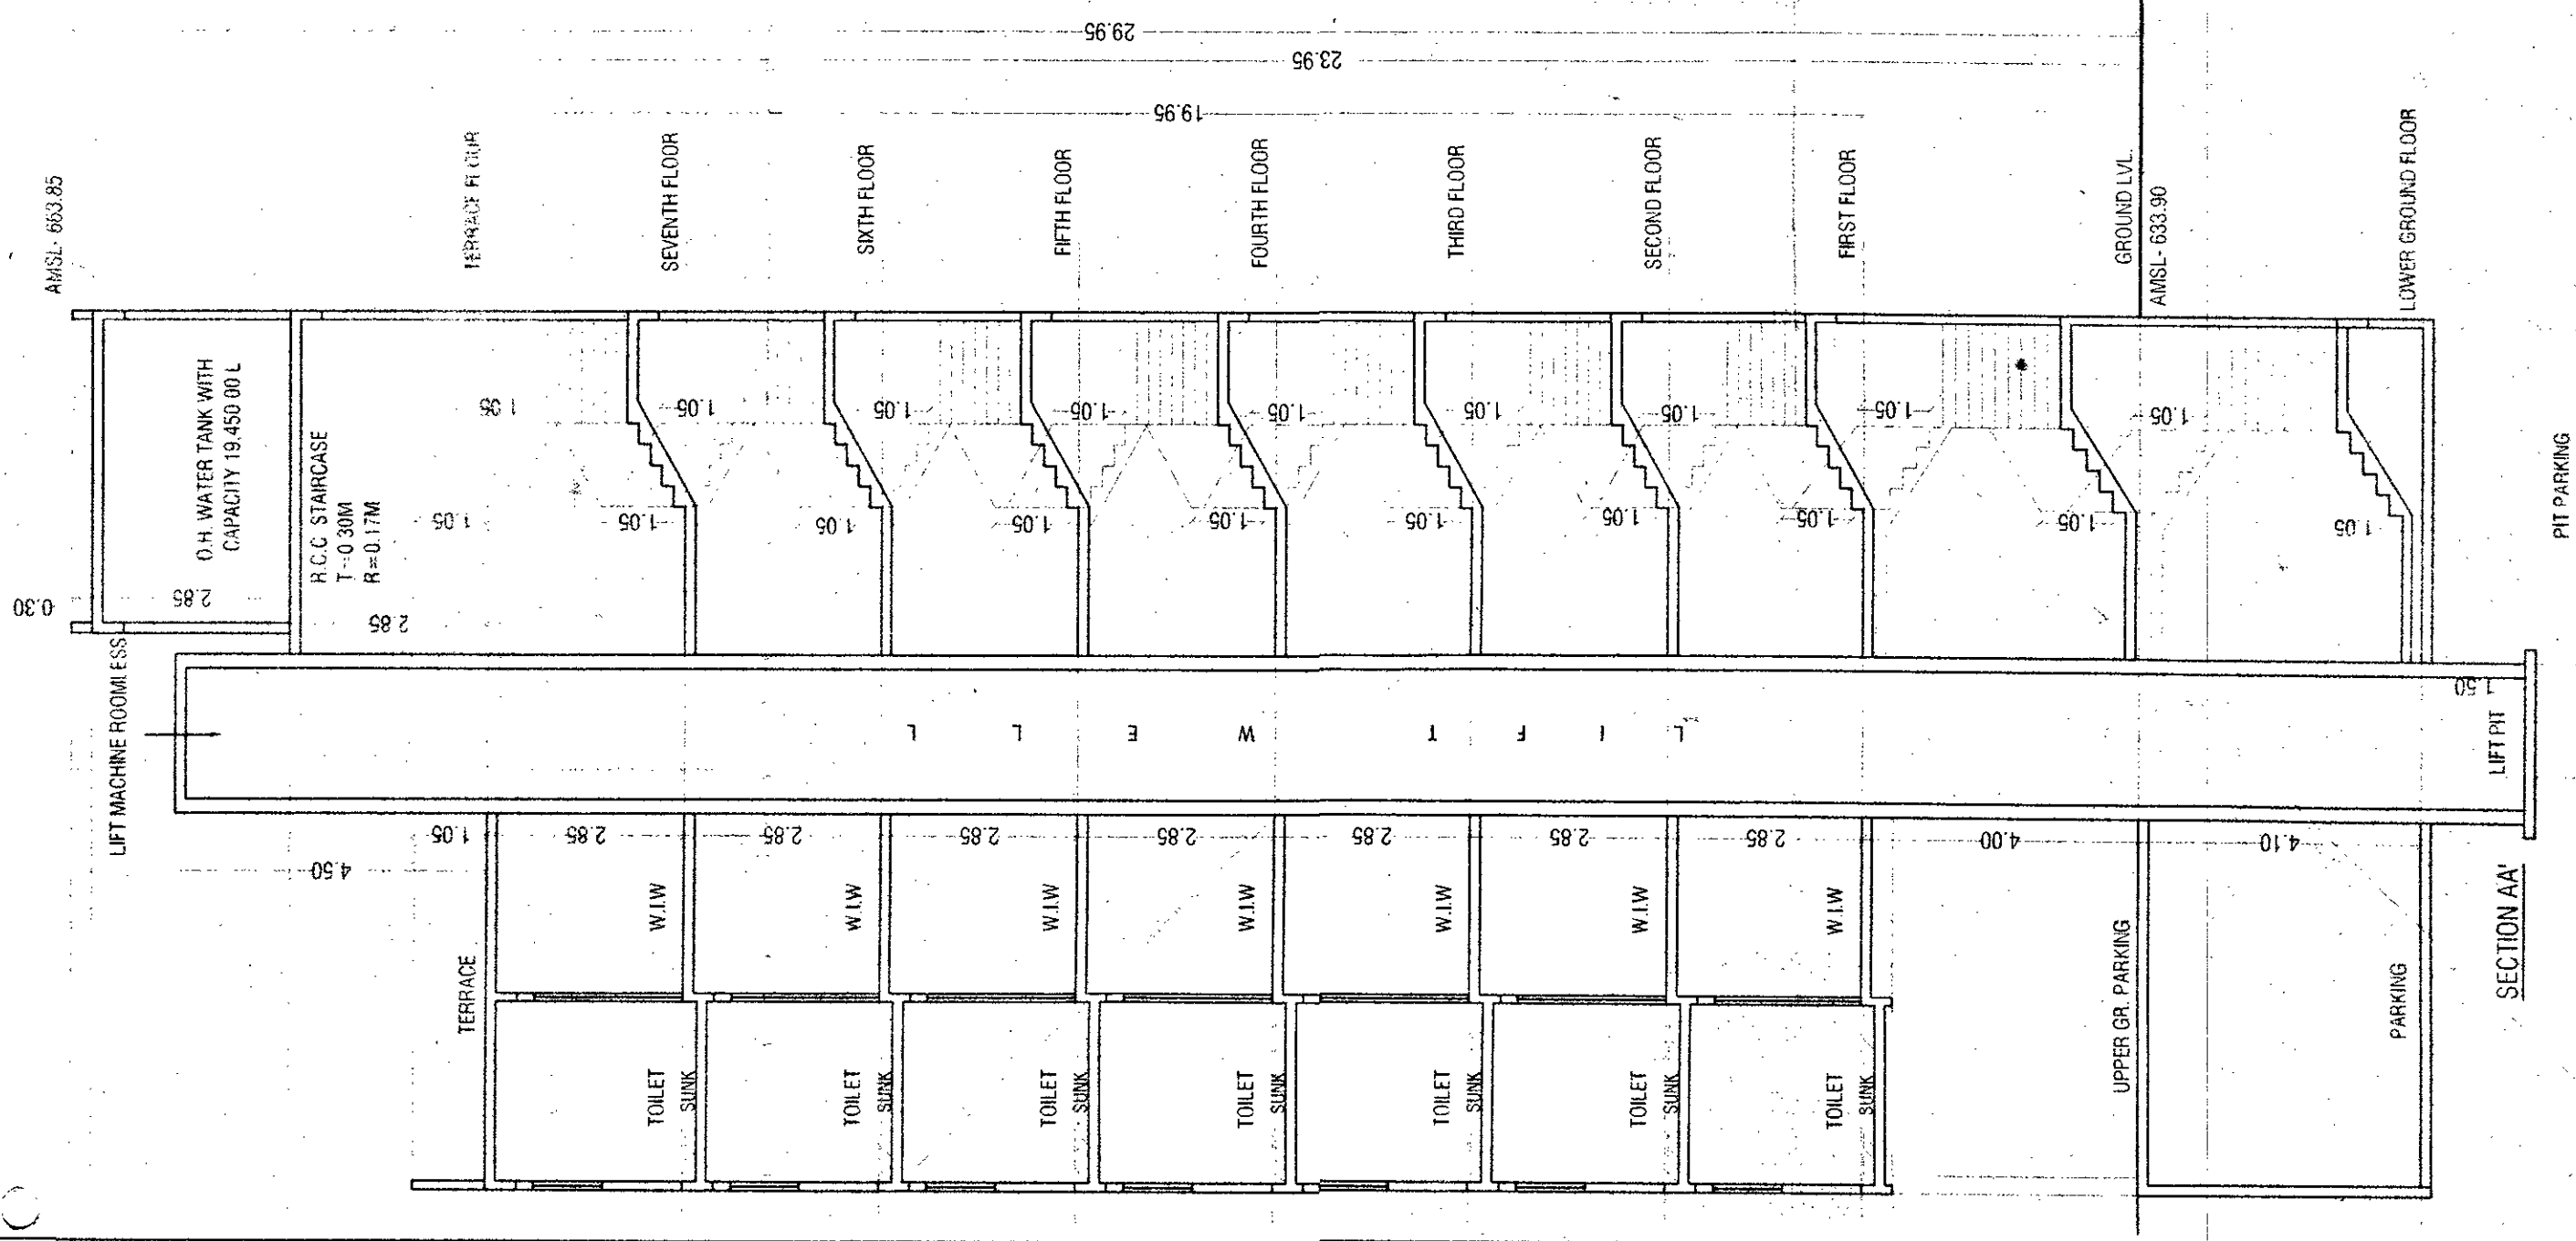

ELEVATION