



Project Title : PLAN SHOWING THE PROPOSED RESIDENTIAL LAYOUT WITH

OPEN PLOTS, BEARING IN SY. NO:

154/ ^A/3,154/ ^A/4, 154/ ^A/5, ,

153/ ^C/2, 153/ ^C/3, 153/ ^C/4,

SITUATED AT BALLEPALLI

(Rev.VIII)

Mandal,

KHAMMAM MUNICIPAL CORPORATION

LIMITS, KHAMMAM DIST.

BELONGS TO: SMT


. KURRA NAGARATNAM W/o RANGAIAH, R/o BALAPETA.

EXTRACT OF MASTER PLAN NOT COVERED

EXTRACT OF MASTER PLAN(SCALE 1"=660')

PROPOSED SITE

EXTRACT OF MASTER PLAN

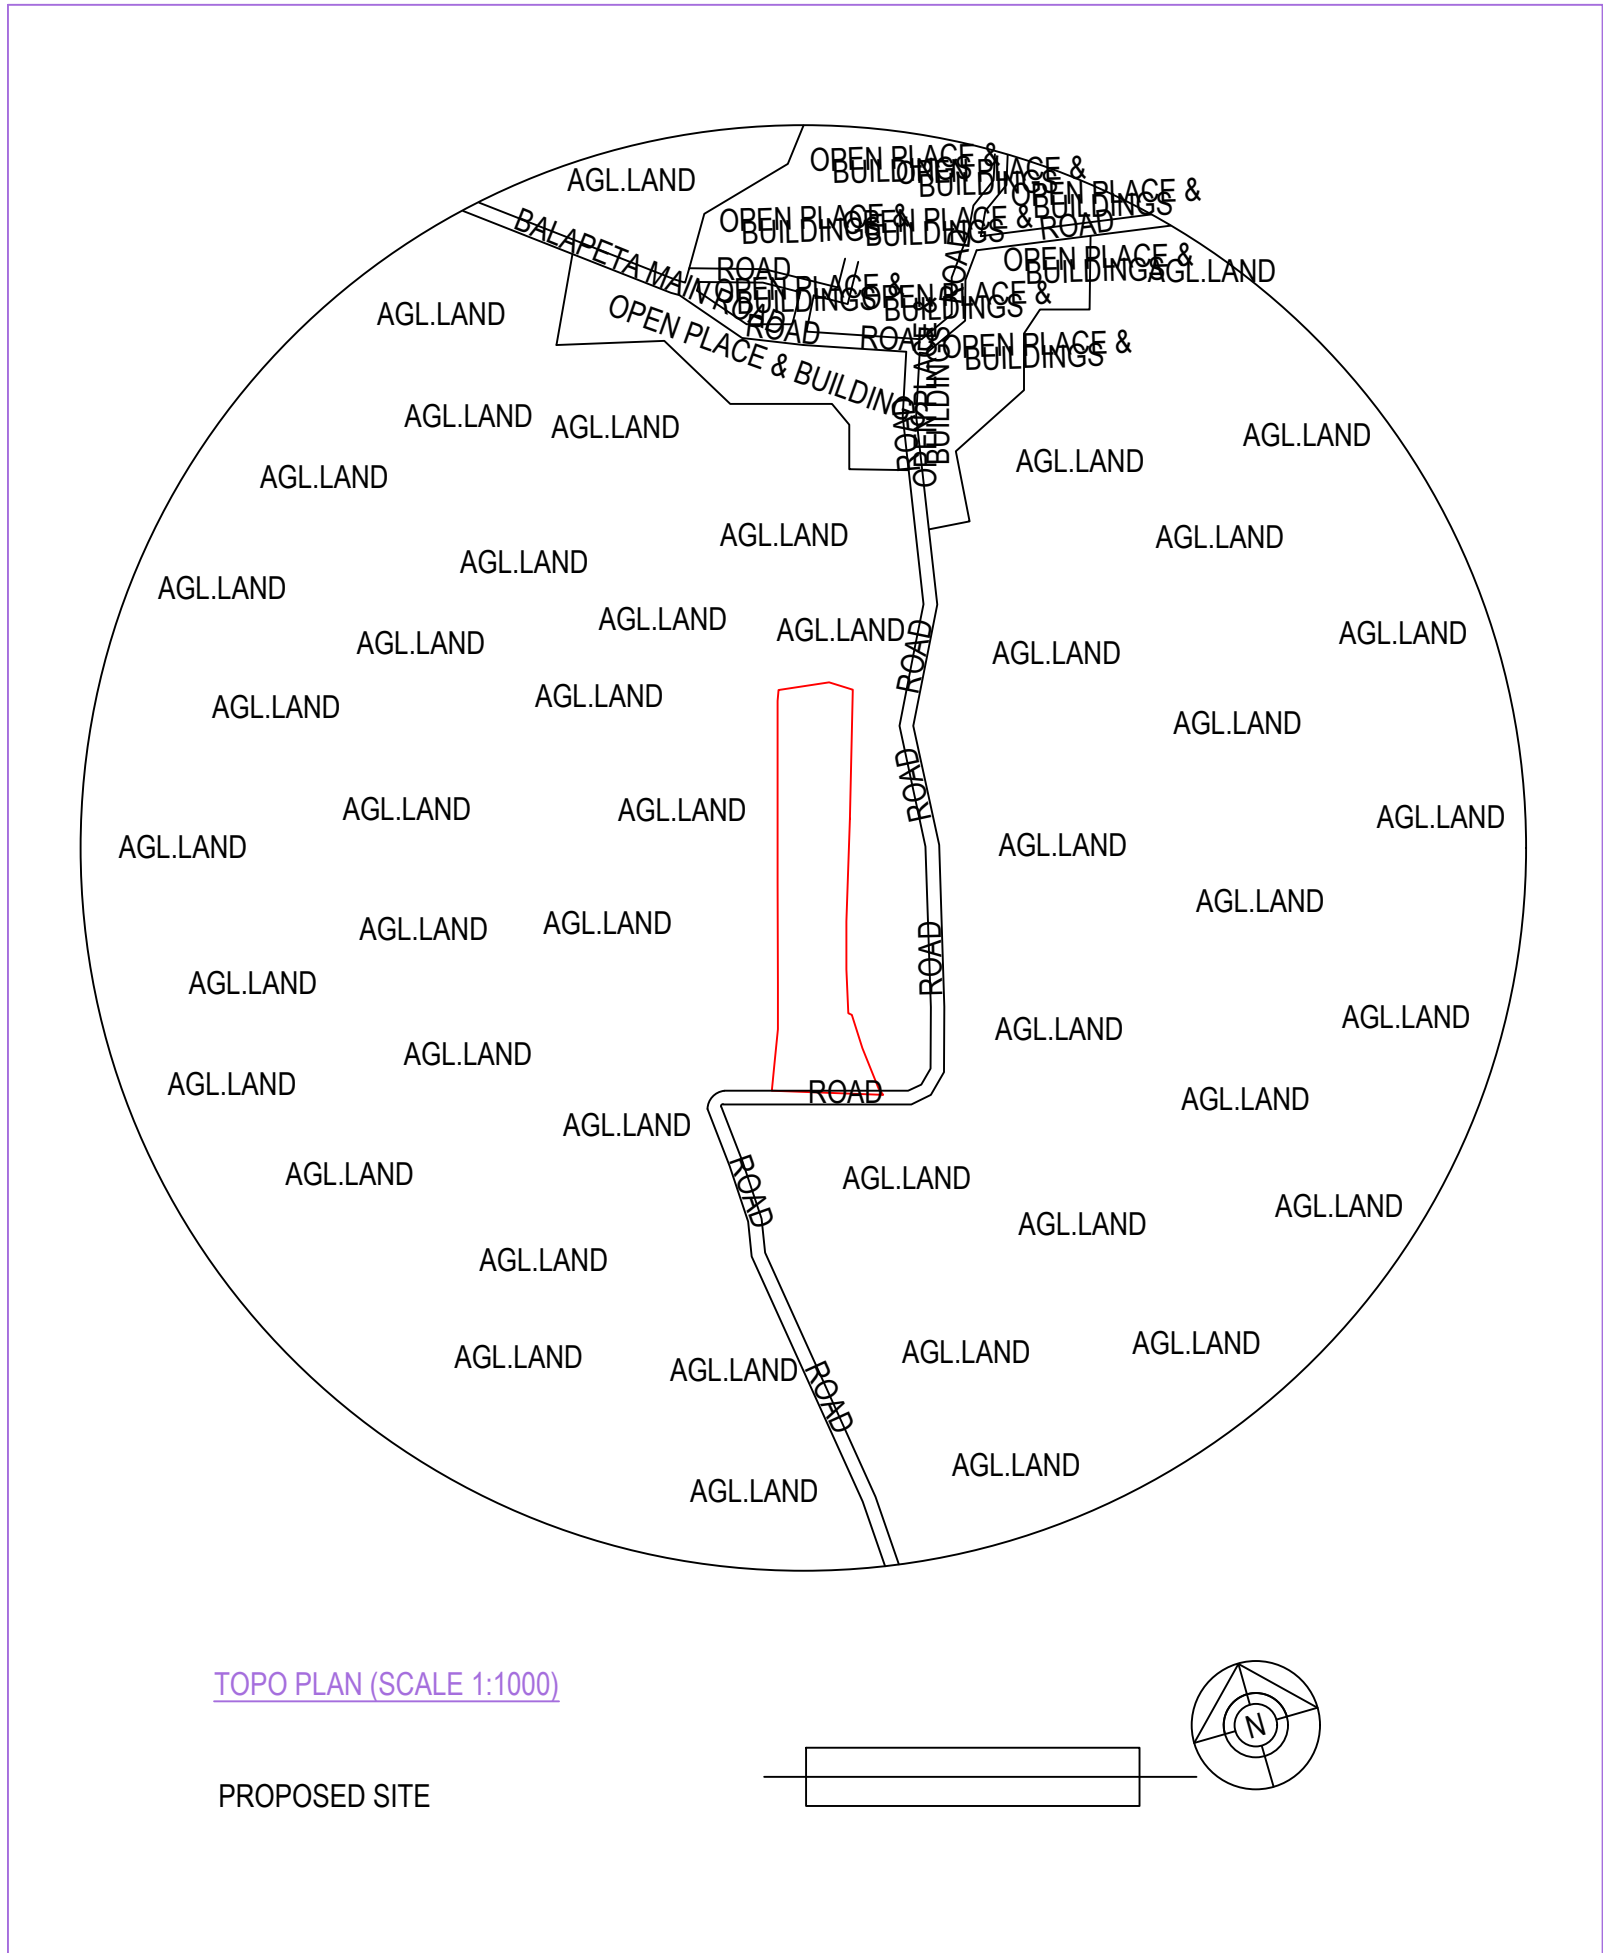

(Scale - 1:200)

PROPOSED SITE

(Scale - 1:200)

PROPOSED SITE

(Scale - 1:200)

PROPOSED SITE

Individual Subplot Details				
Plot No.	Plot Area Proposed	Frontage Proposed	Dimension Length	Dimension Width
1	199.07	10.43	19.51	10.43
2	121.49	9.75	12.90	9.75
3	125.84	9.75	12.90	9.75
4	222.11	9.75	22.88	9.75
5	219.94	9.75	22.66	9.75
6	217.75	9.75	22.44	9.75
7	215.59	9.75	22.22	9.75
8	213.42	9.75	21.99	9.75
9	211.24	9.75	21.77	9.75
10	209.09	9.75	21.55	9.75
11	206.93	9.75	21.32	9.75
12	204.76	9.75	21.10	9.75
13	202.60	9.75	20.88	9.75
14	200.44	9.75	20.66	9.75
15	198.28	9.75	20.44	9.75
16	196.12	9.75	20.22	9.75
17	193.96	9.75	20.00	9.75
18	191.80			

