
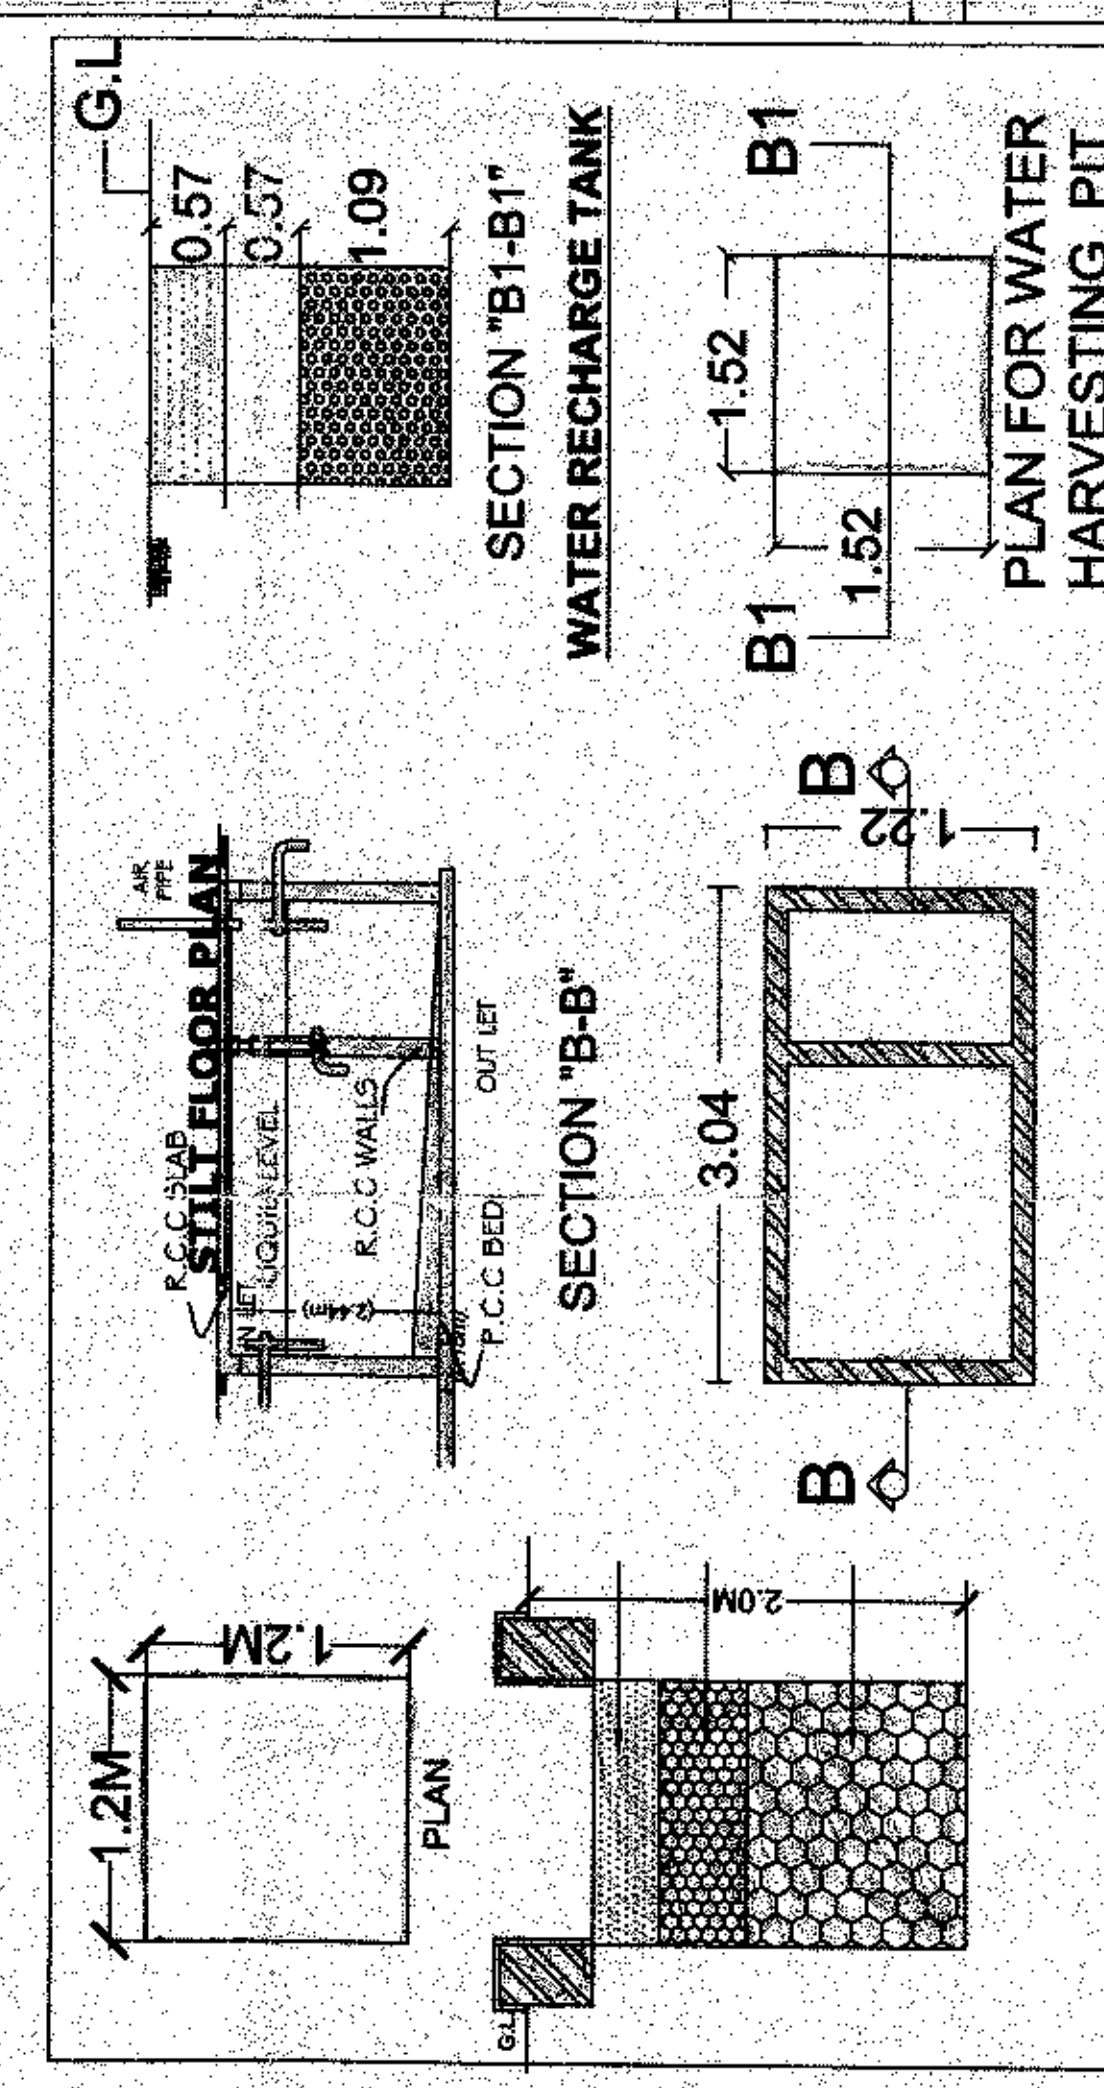
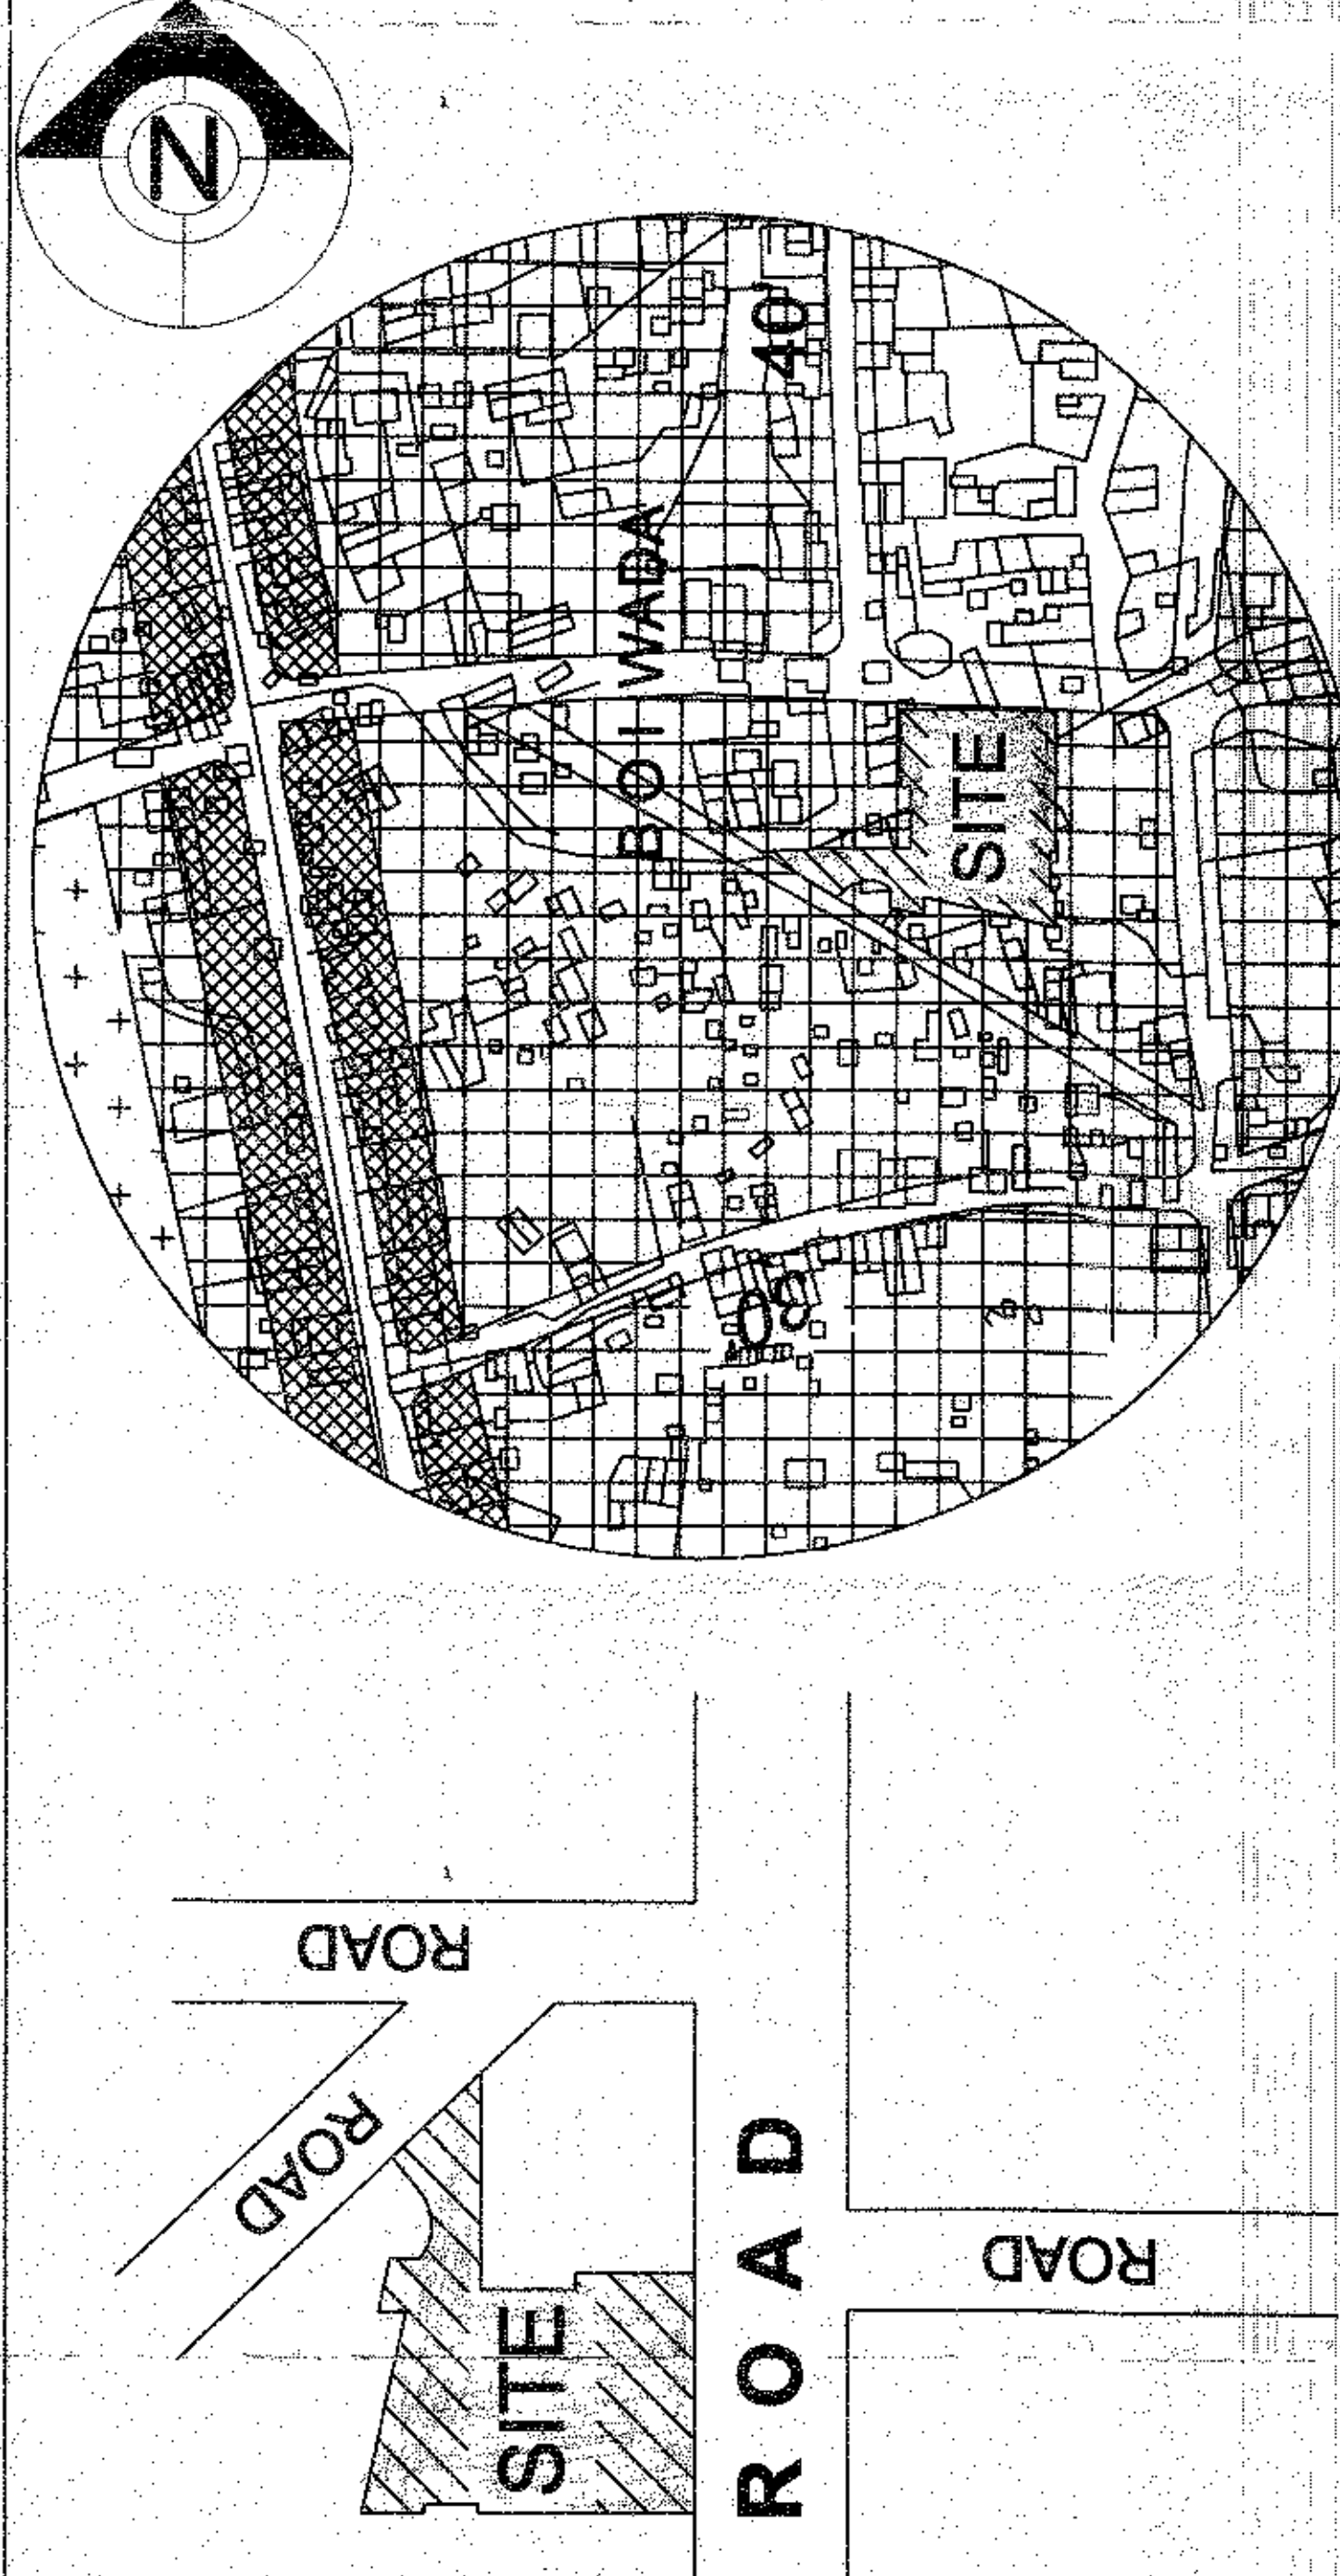
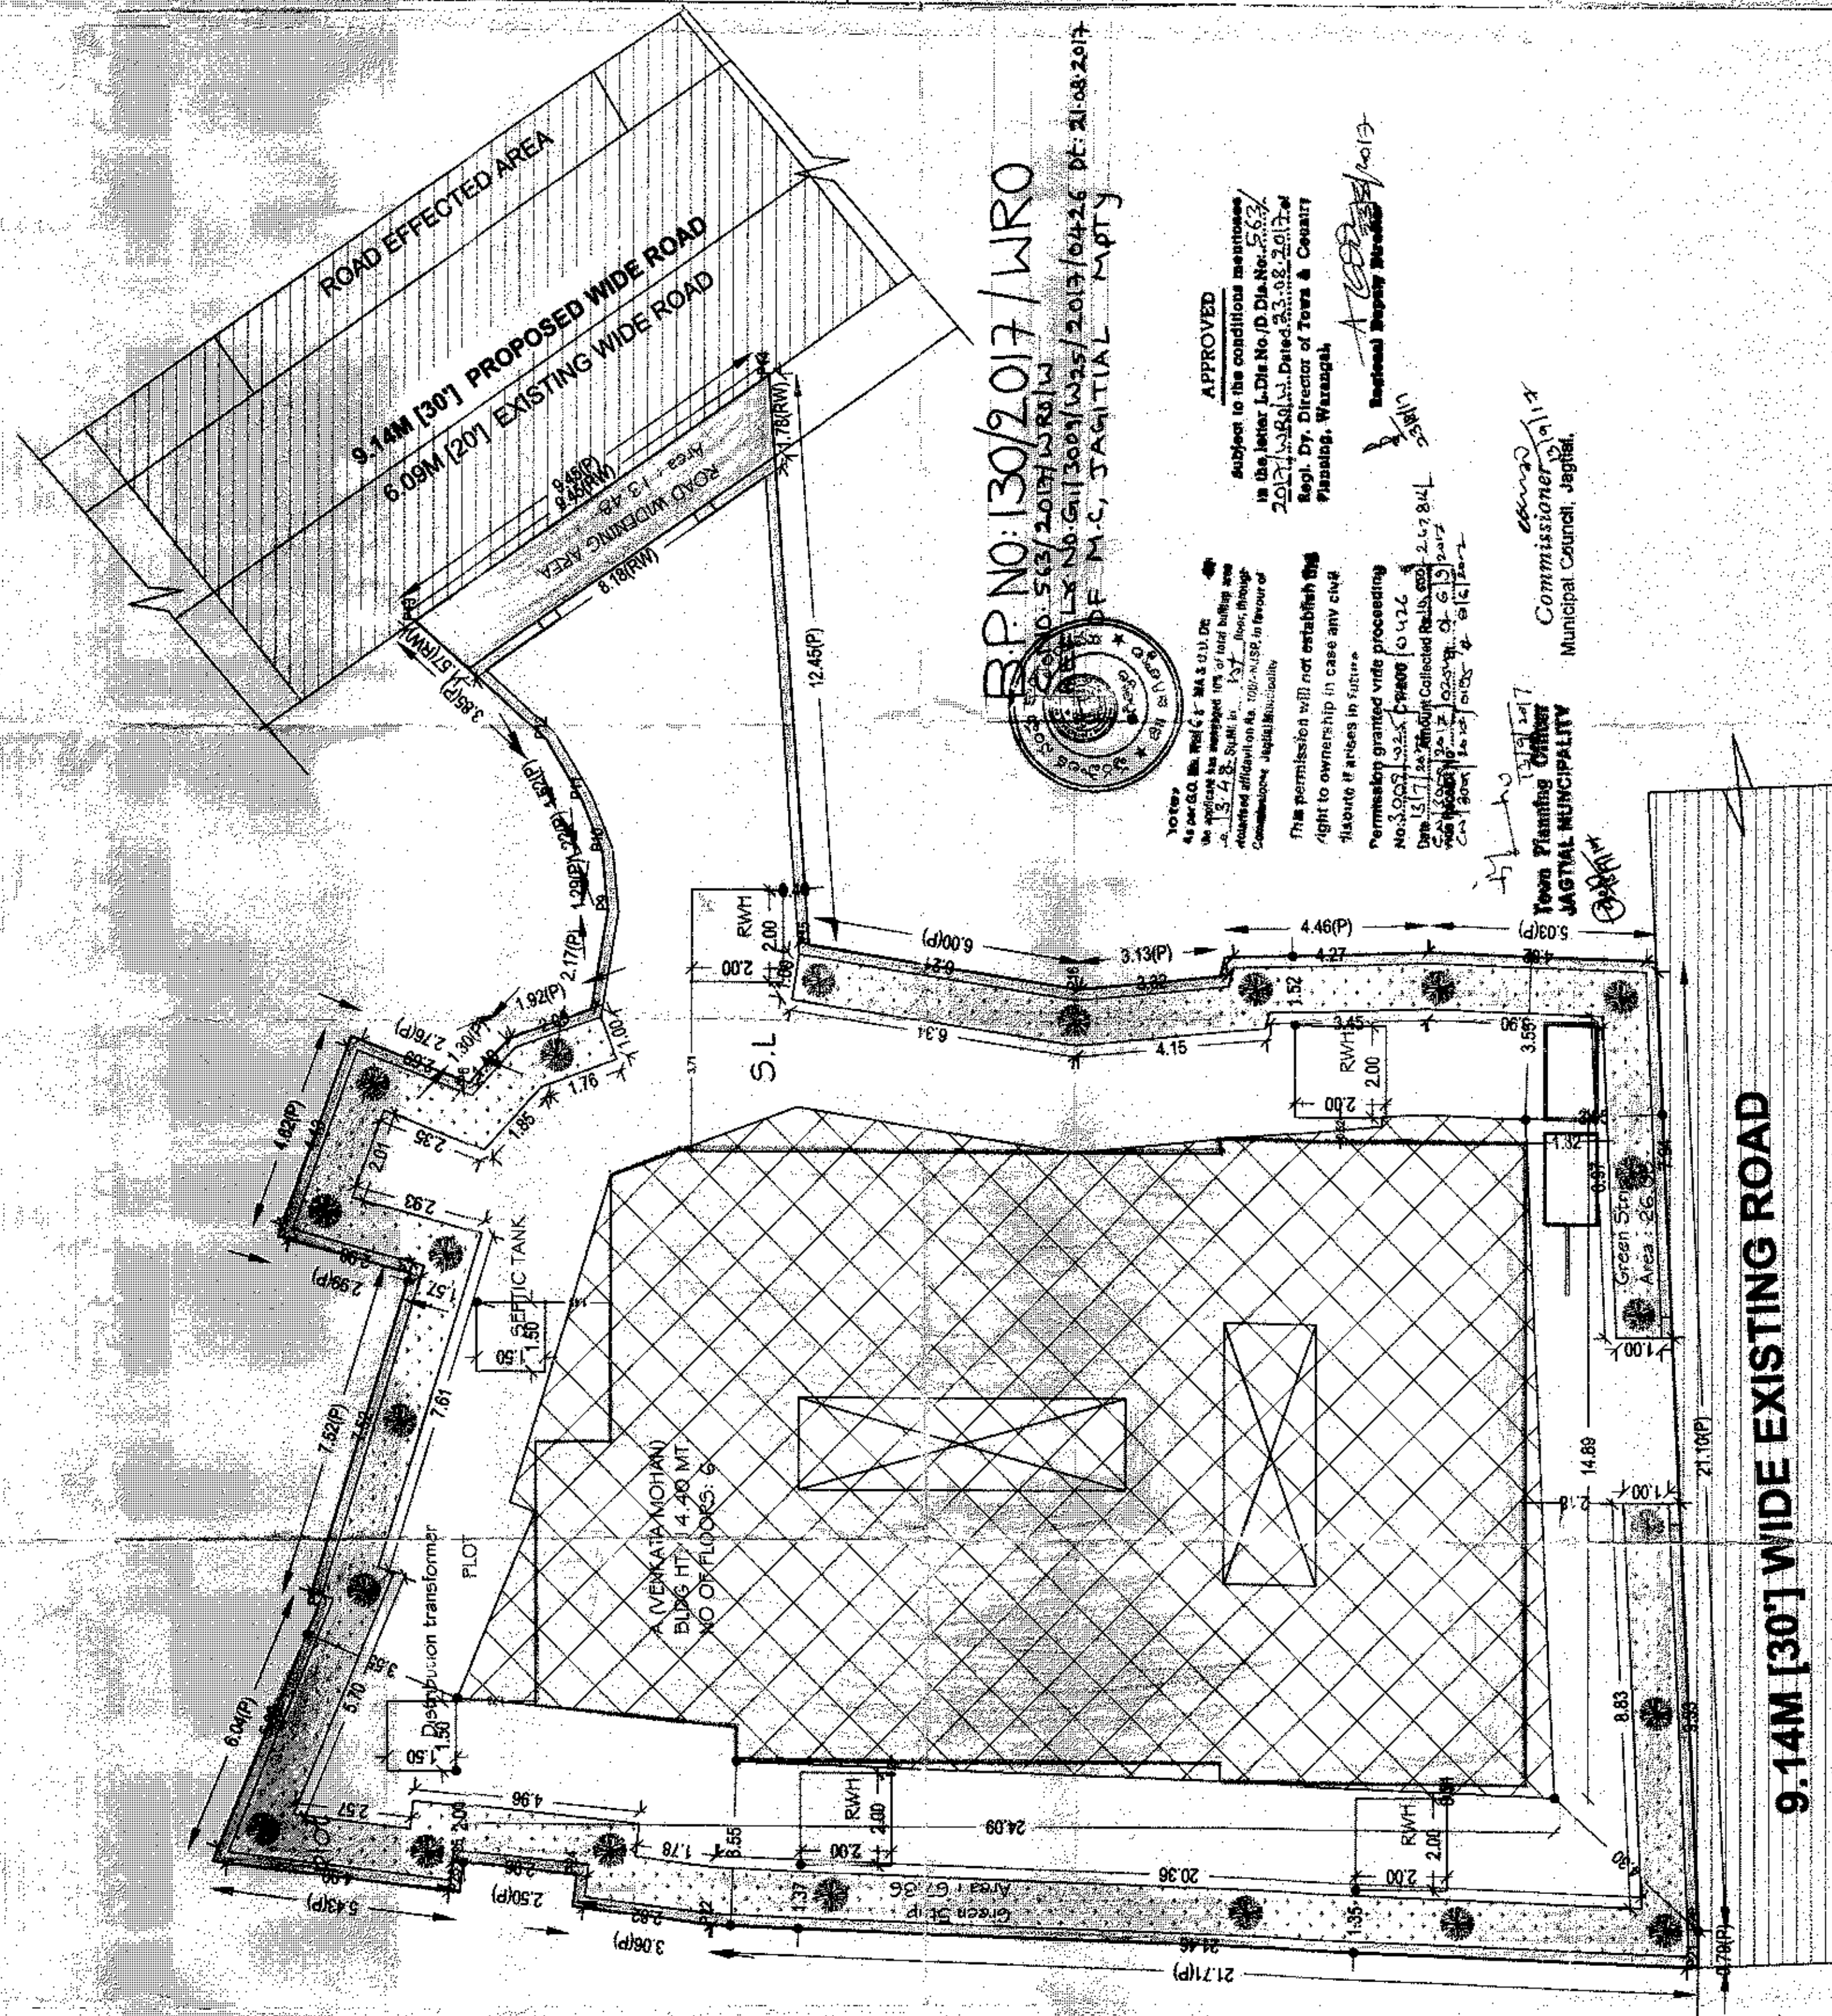
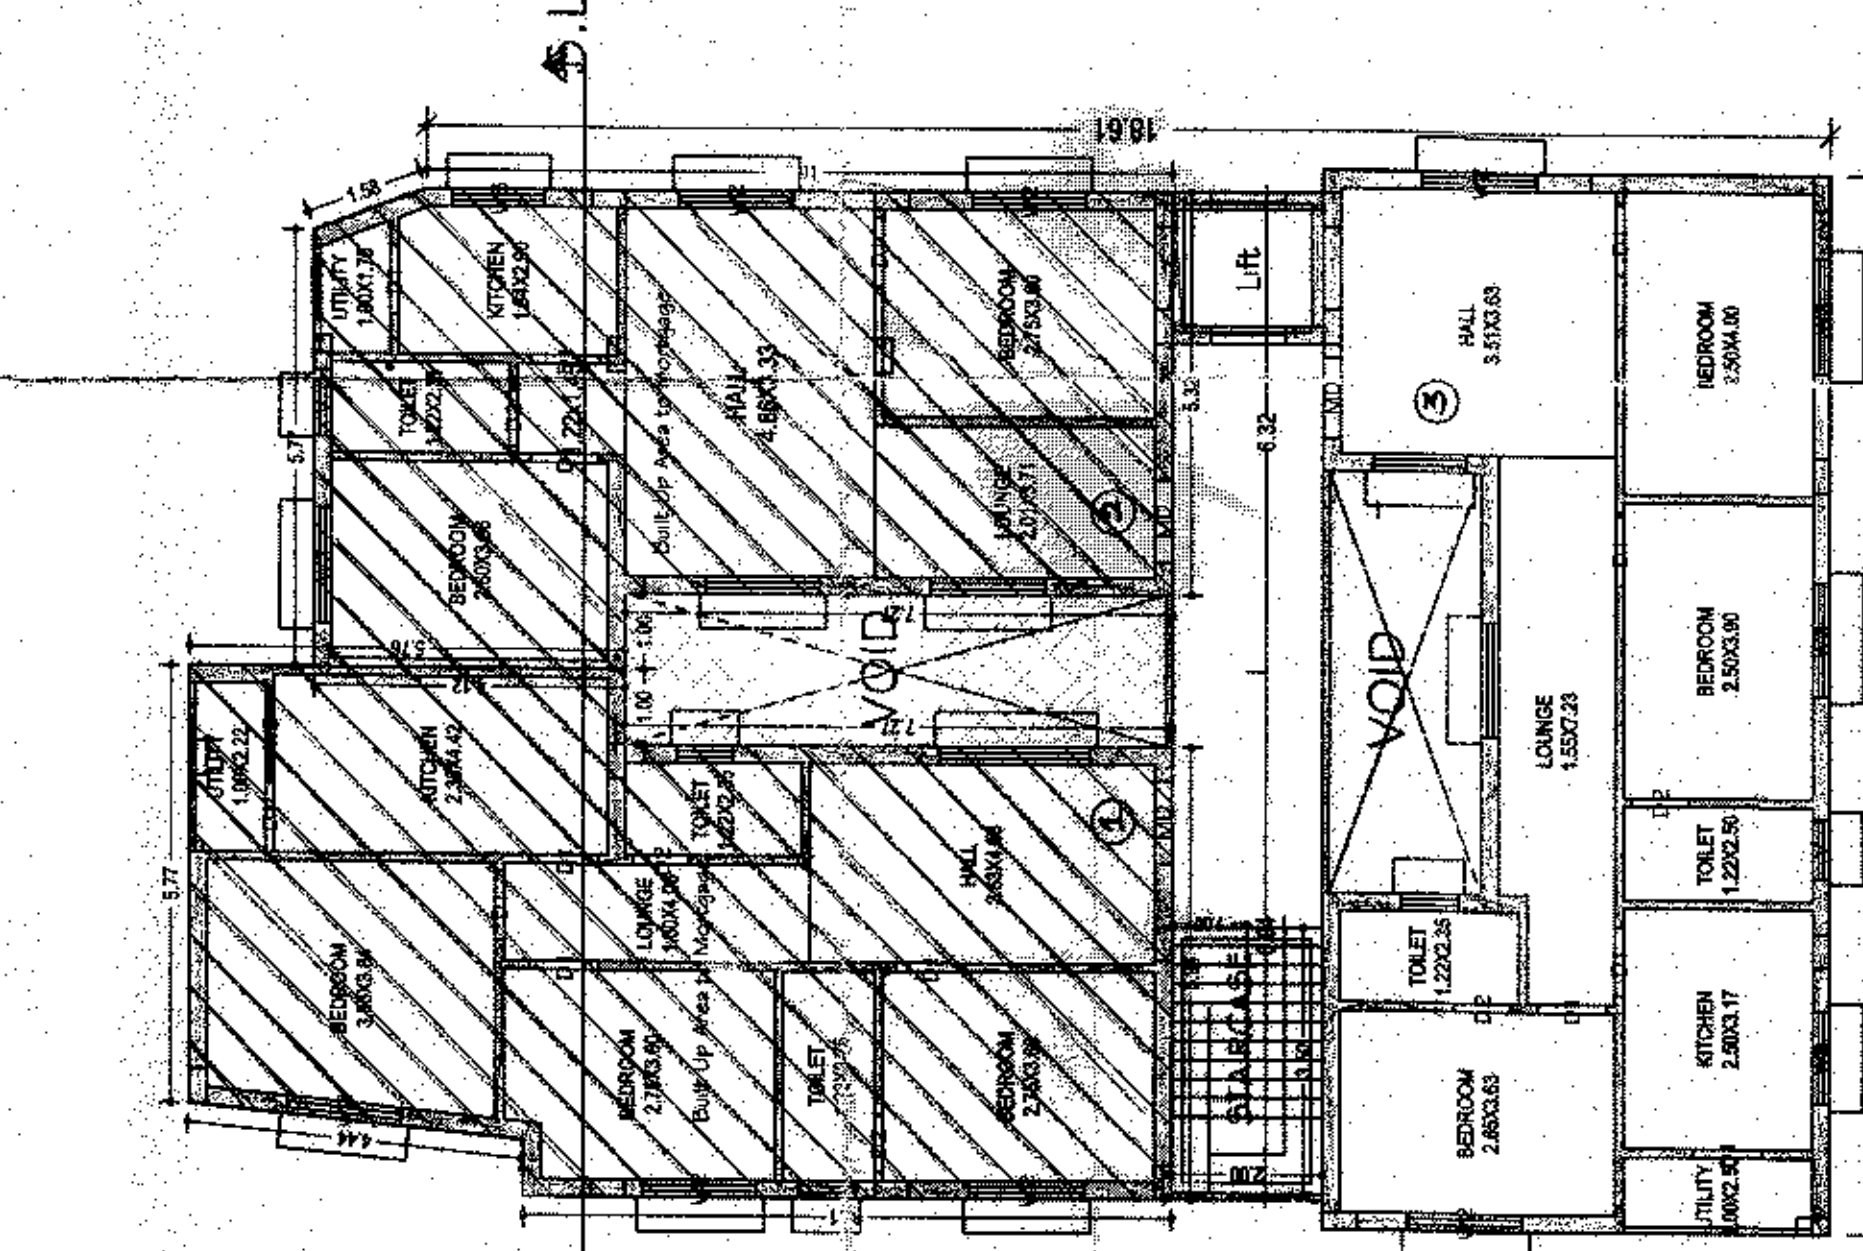
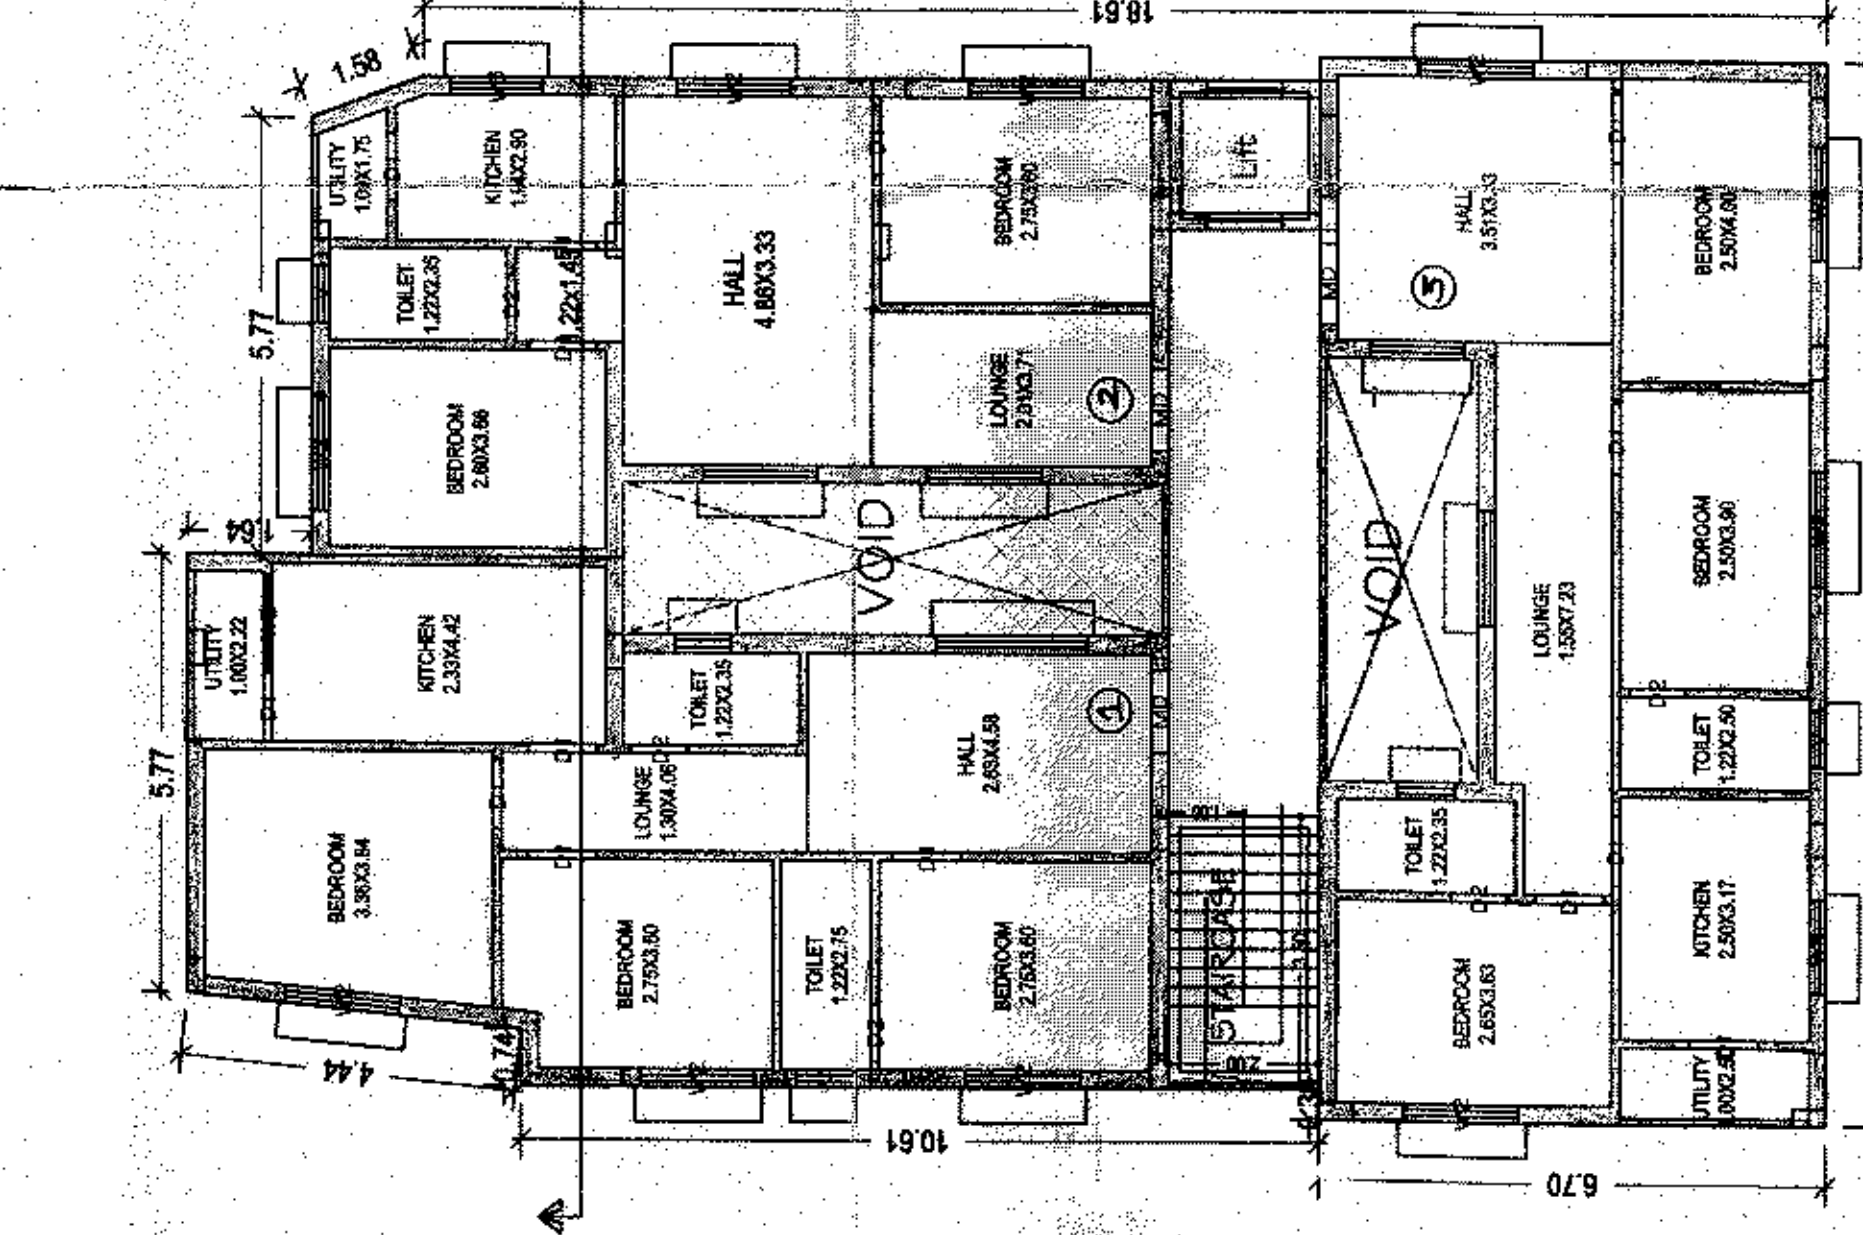
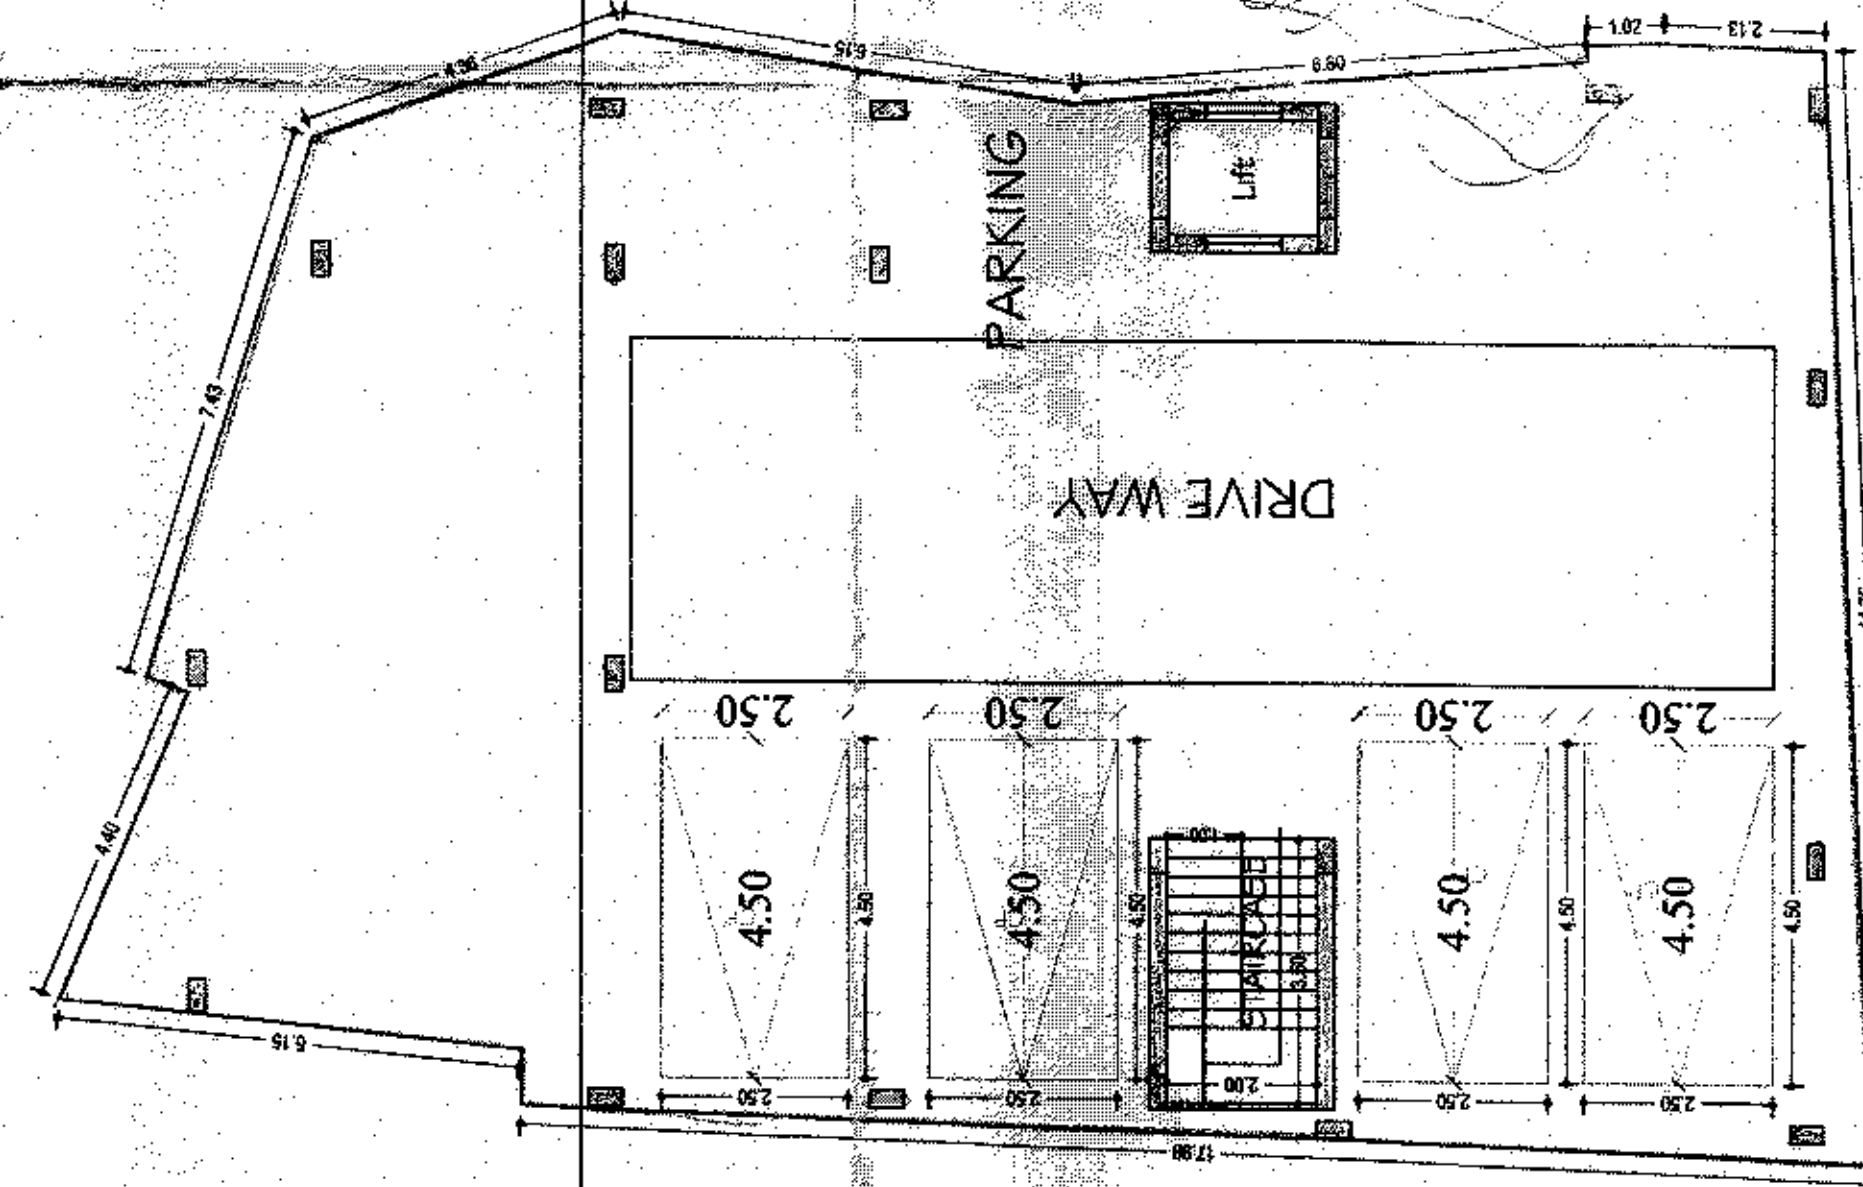
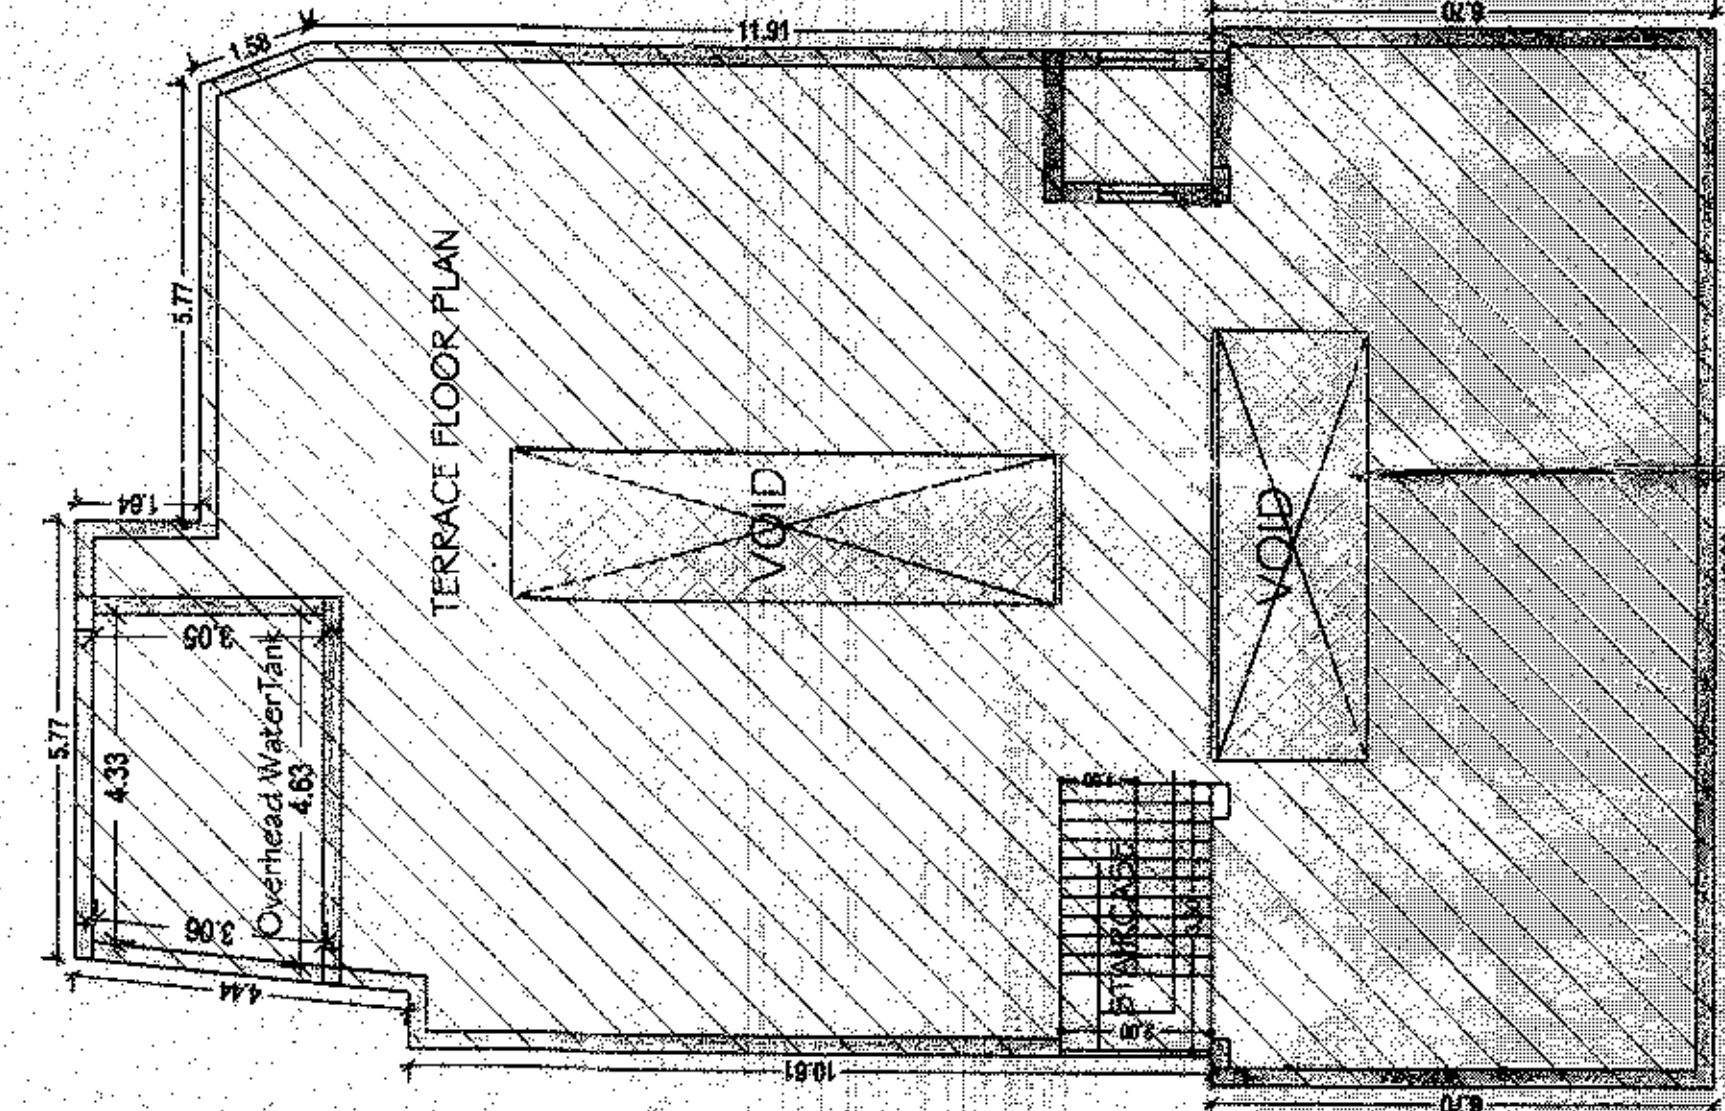
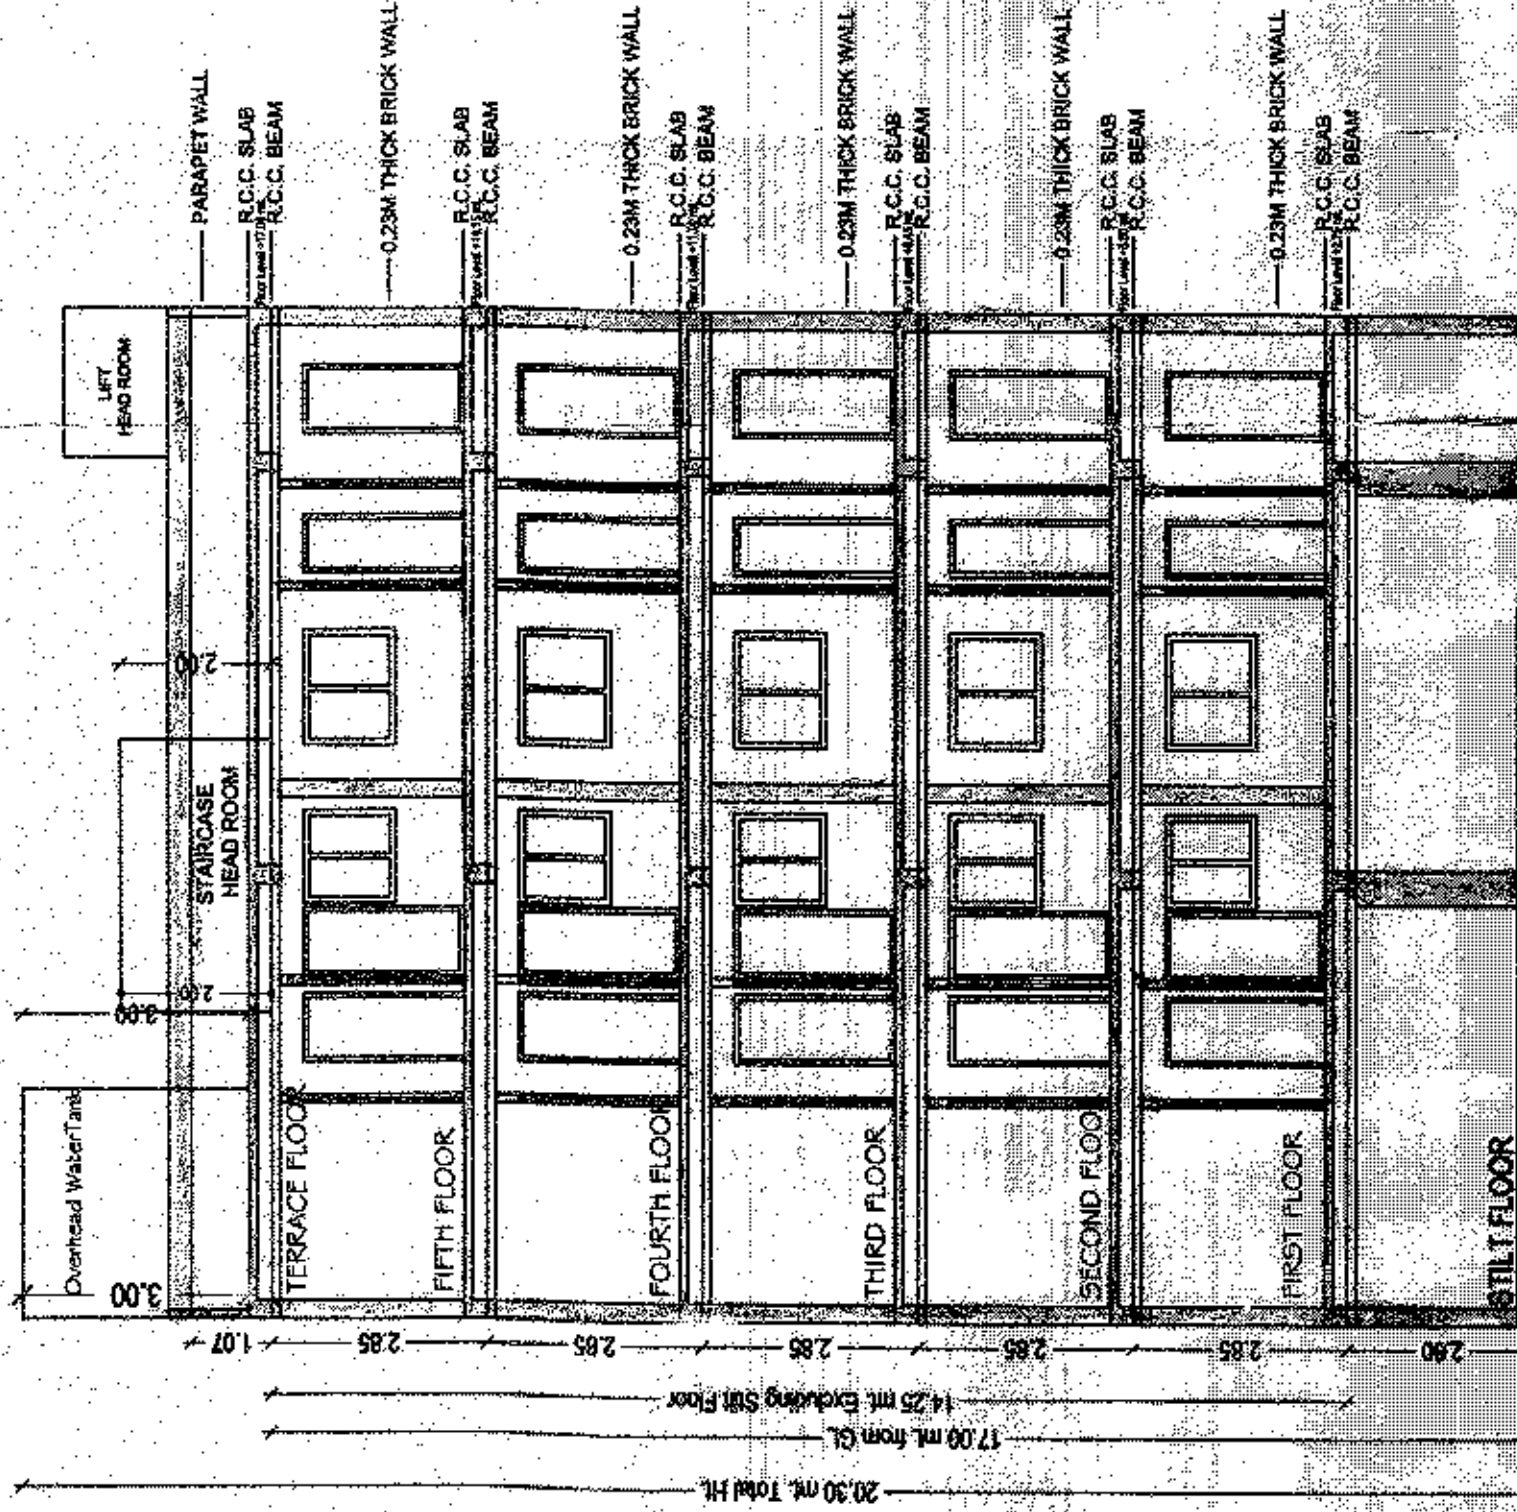


PROJECT TITLE :PLAN SHOWING THE PROPOSED CONSTRUCTION OF RESIDENTIAL APARTMENT (S+5) IN BEARING OPEN LAND OF (DISMANTLED HOUSE) H.NO'S : 3-3-19 & 3-3-25, SITUATED AT PURANIPET, JAGTIAL (T&M), JAGTIAL (DIST).
BELONGING TO : NAGAMALLA SHANKARAIAH S/O :RAMULU.

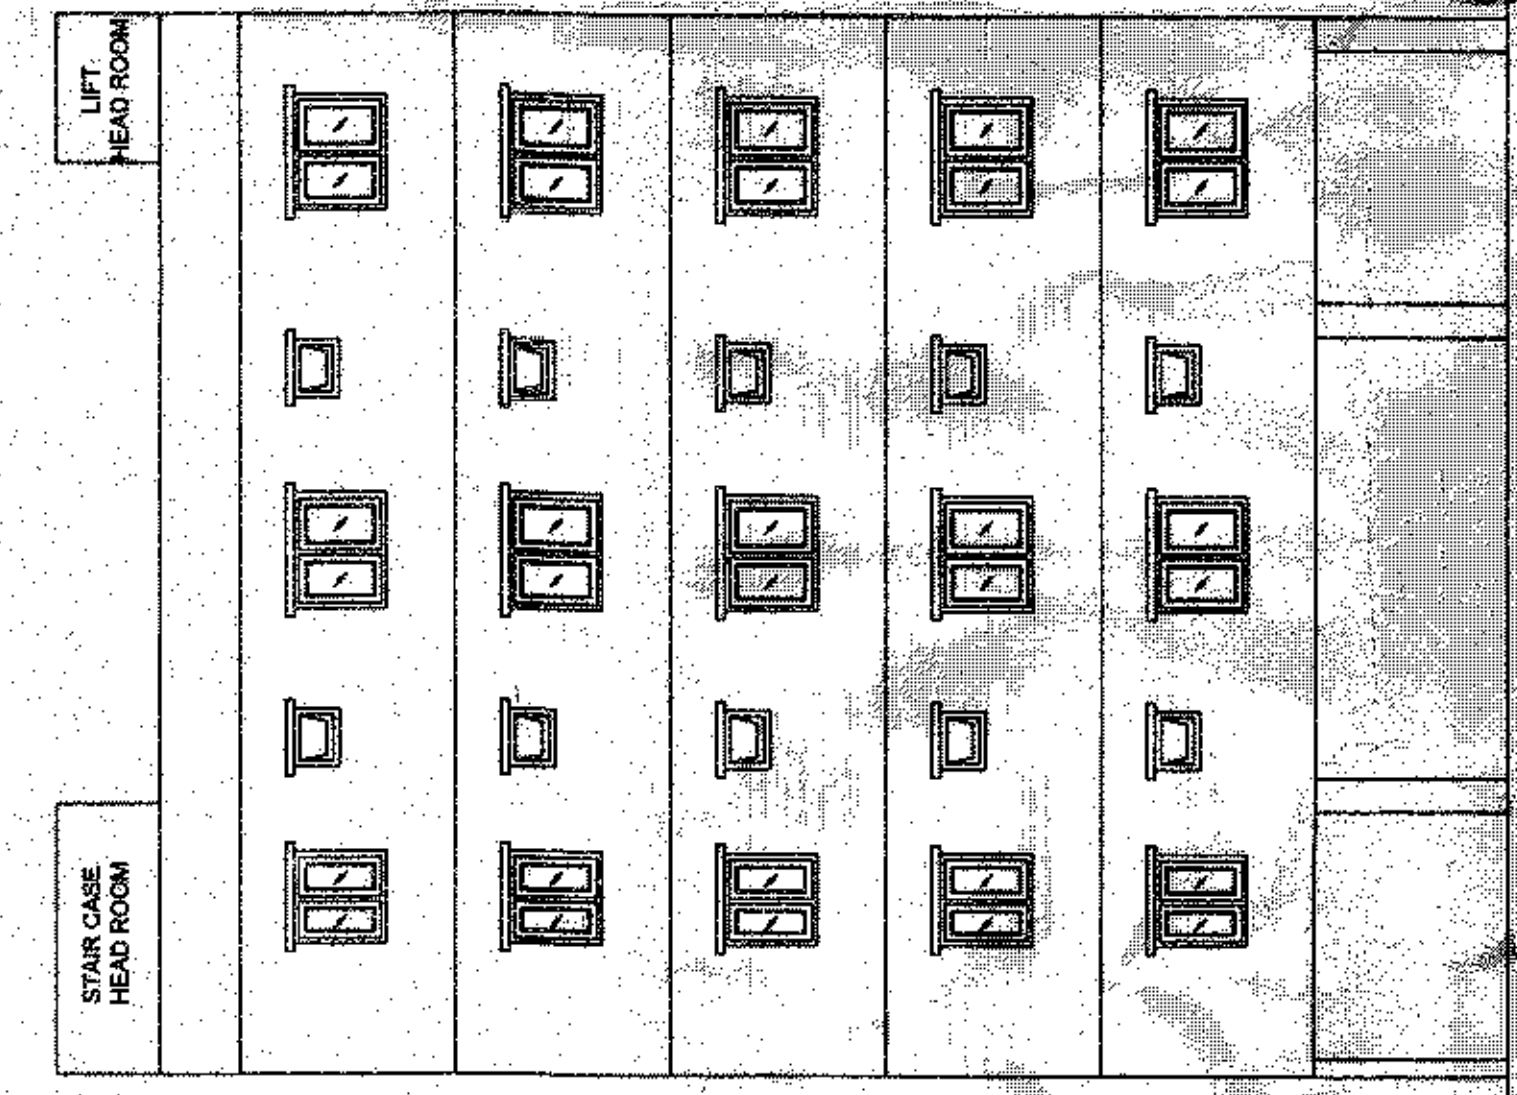

AREA STATEMENT					
PROJECT DETAIL :					
Inward No	: 3089WZ5207T0406	PRI Use	:	Residential	
Project Type	: Building Permission	PRI SubUse	:	Residential	
Nature of Development	: New	Proximity/Accessory/Structure	:	NA	
Solicitation	: New Areas / Approved Layout Avals	Land Use Zone	:	Residential	
Ward	: WARD 26	Land SubUse Zone	:	Residential zone-1 (urban areas contiguous to growth corridor)	
Town	: WARD 25	Avoiding Road Width	:	13.14	
		Survey No.	:	3.5-16 & 3.5-25	
		North side details	:	ROAD WIDTH - 6.14	
		South side details	:	Others	
		East side details	:	ROAD WIDTH - 6.14	
		West side details	:	Others	
AREA DETAILS :				SQ.MT.	
AREA OF PLOT (Minimum)				677.88	
Deduction for Access Area					
Road Allotted Area / Road Widening Area				13.48	
Total				13.48	
NET AREA OF PLOT				664.40	
Accessory Use Area				2.25	
Vacant Plot Area				360.37	
COVERAGE					
Proposed Coverage Area (46.42 %)				301.79	
Net BUA				1258.62	
Residential Net BUA				1258.62	
BUILT UP AREA				1736.06	
				143.28	
				0.00	
				0	
MORTGAGE AREA					
EXTRA INSTALLMENT MORTGAGE AREA					
Proposed Number of Parcels				0	

12079

</

1. The permission is hereby sanctioned as per submitted plans and conditions laid down in the proceeding No. -3069/WV/25/2014/26
2. The sanctioned building permission is valid for six years, if the work is commenced within 18 months (1 year 6 months) from the date of issue.
3. This is only municipal permission for construction without prejudice to any body's civil right over the land.
4. The applicant shall give commencement notice before commencement of work in the proposed site and also apply for issue of occupancy certificate after completion of work and before occupation of said building.

OWNER'S NAME AND SIGNATURE	
BUILDER'S NAME AND SIGNATURE	
ARCHITECT'S NAME AND SIGNATURE	<i>A. Gopal Sankar</i>
STRUCTURAL ENGINEER'S NAME AND SIGNATURE	<i>Srinivas</i>
	0071 GUNTURU KOTAMURTHY 04200463560
	SURENDRAN KOLLU I.E. (B)