
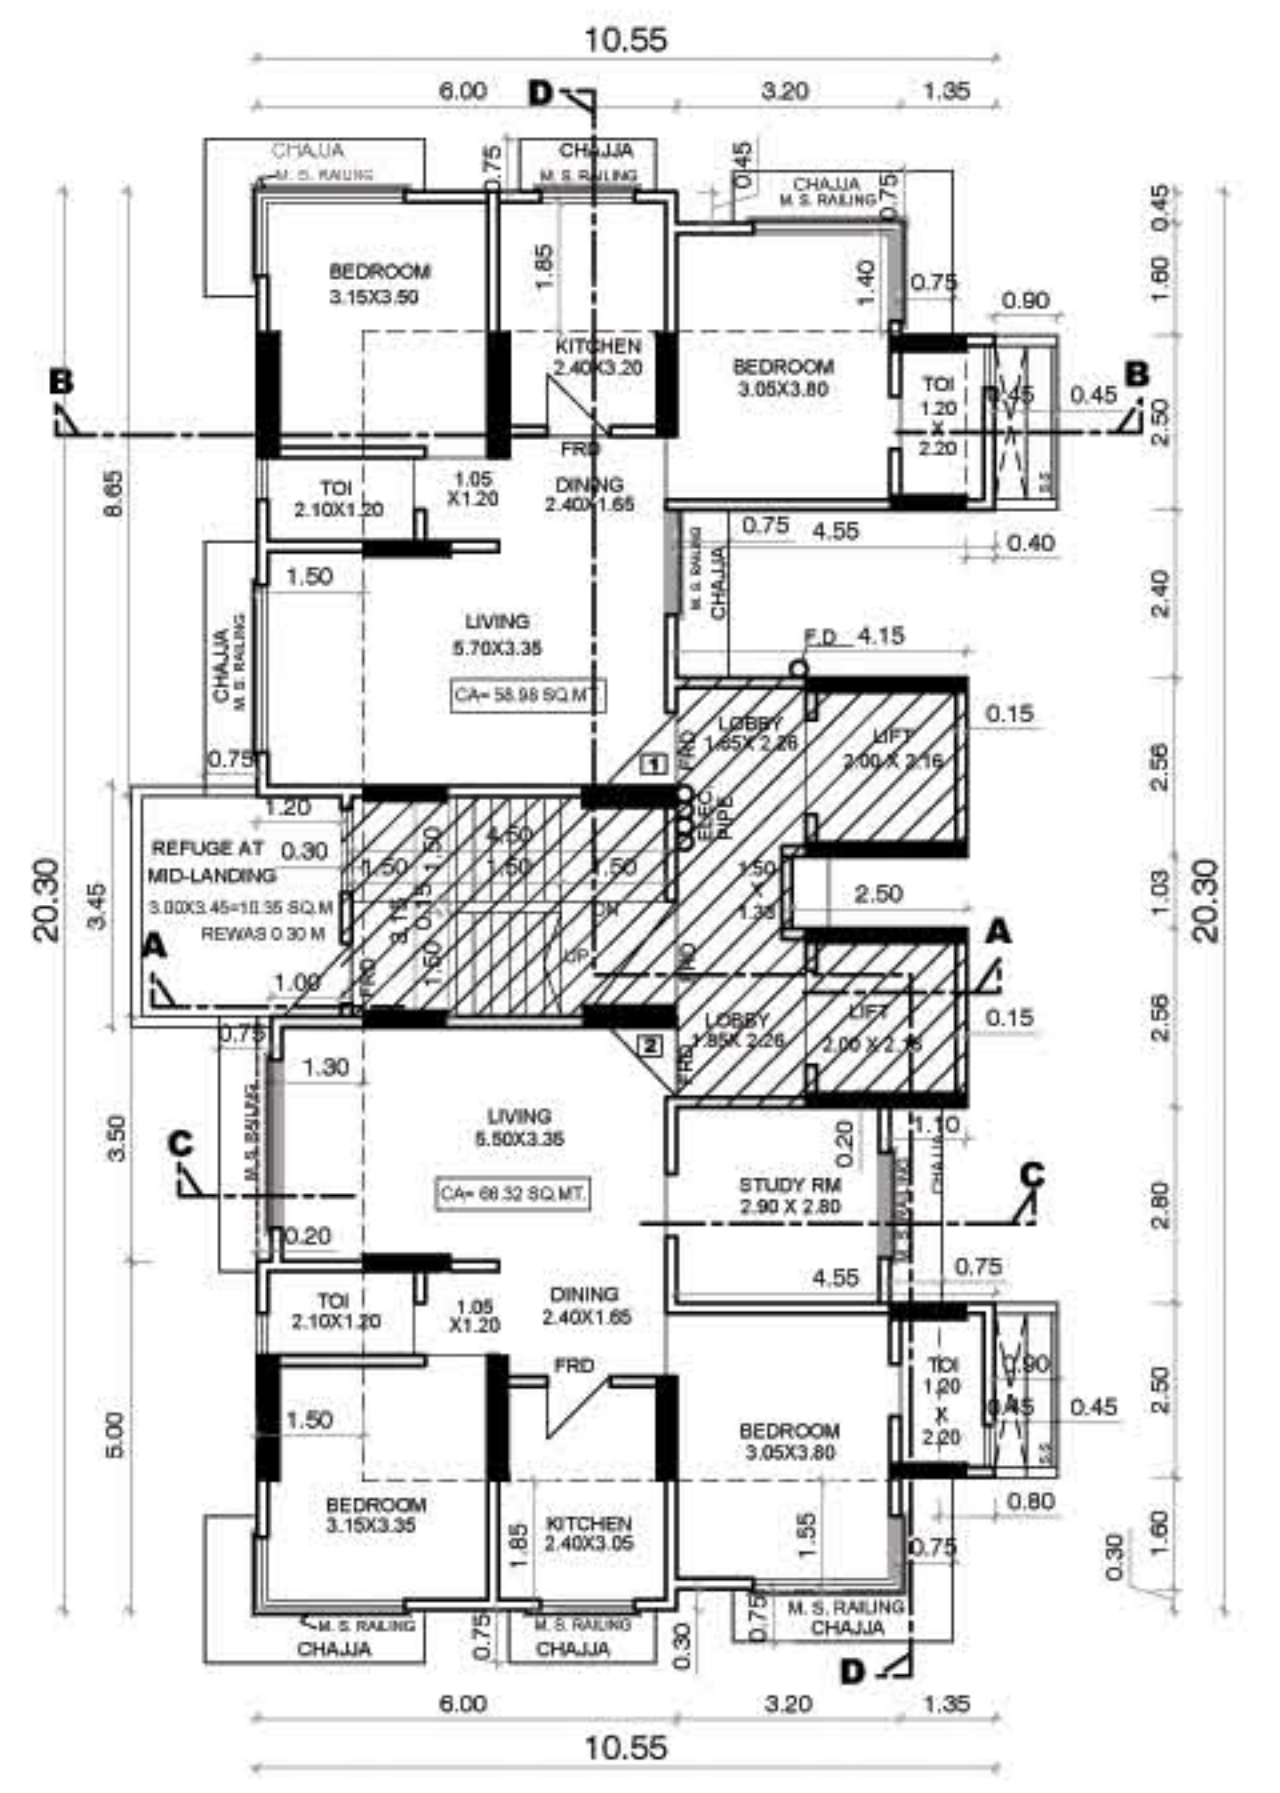
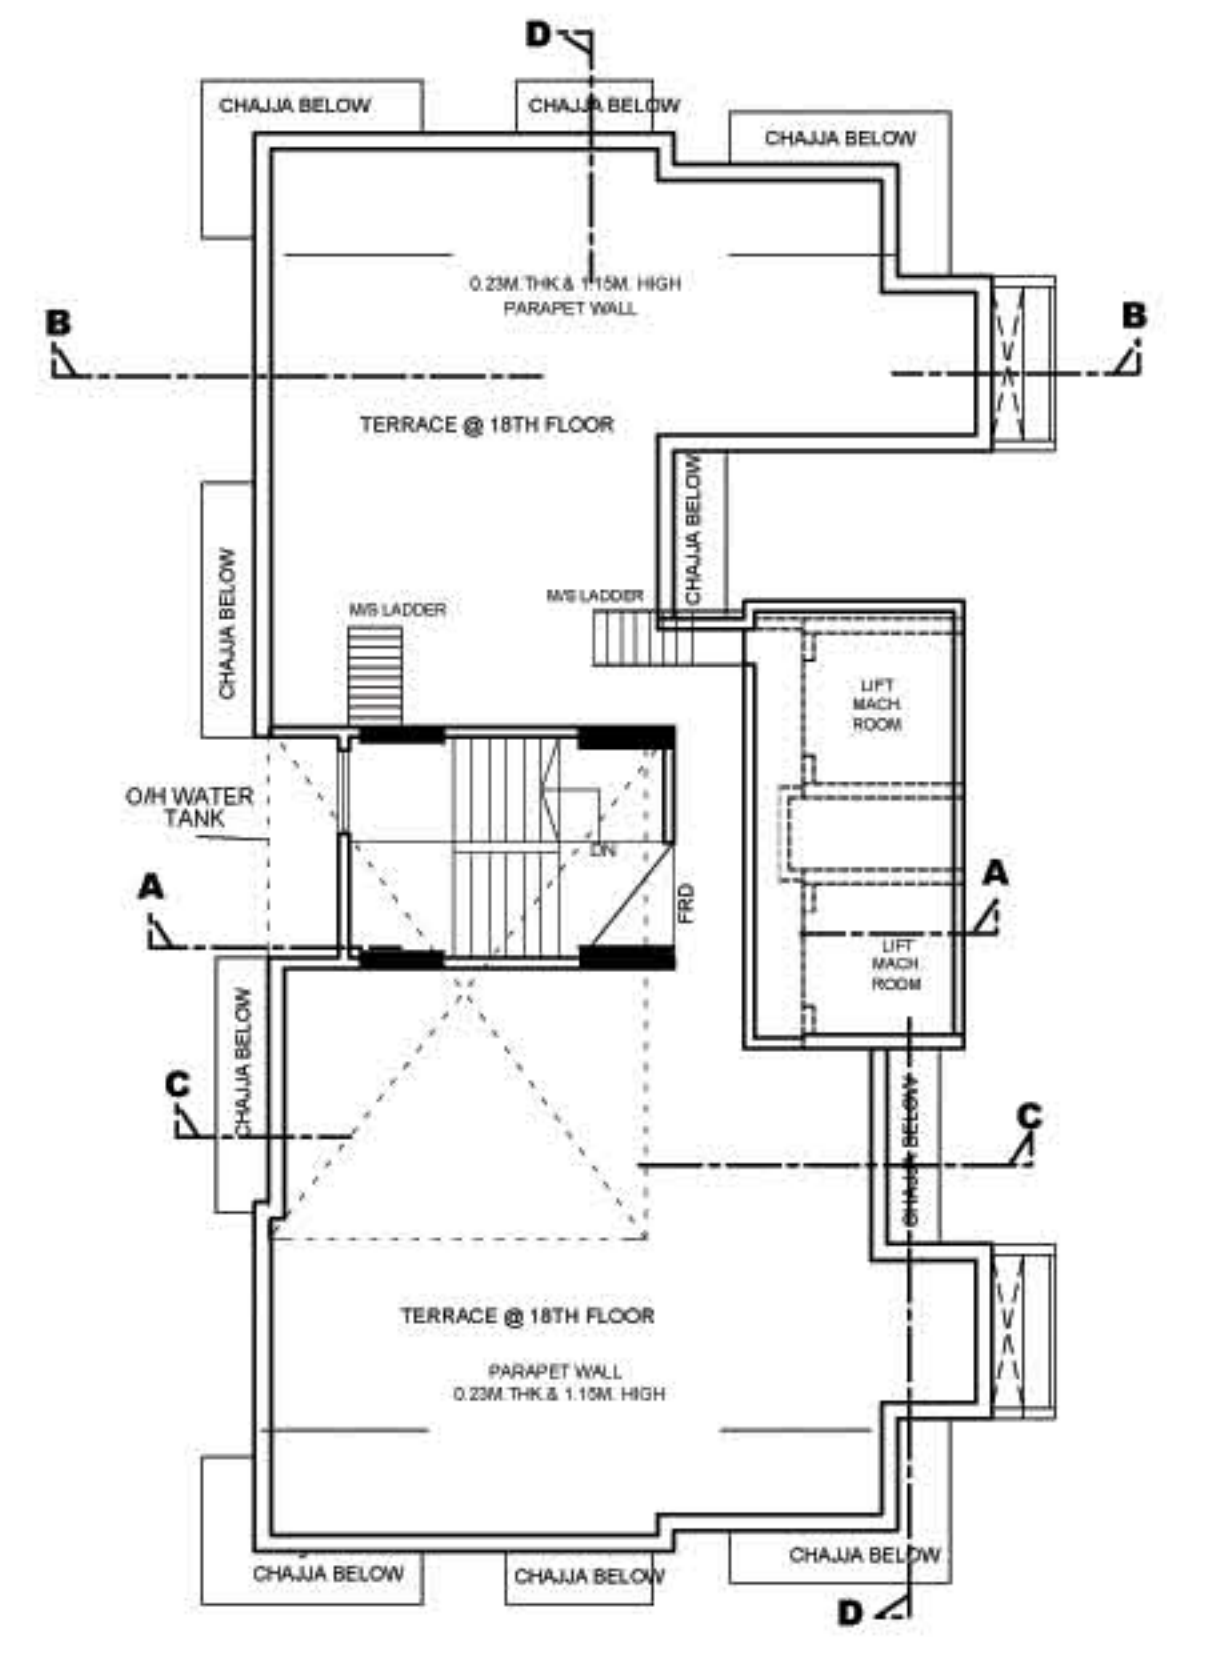
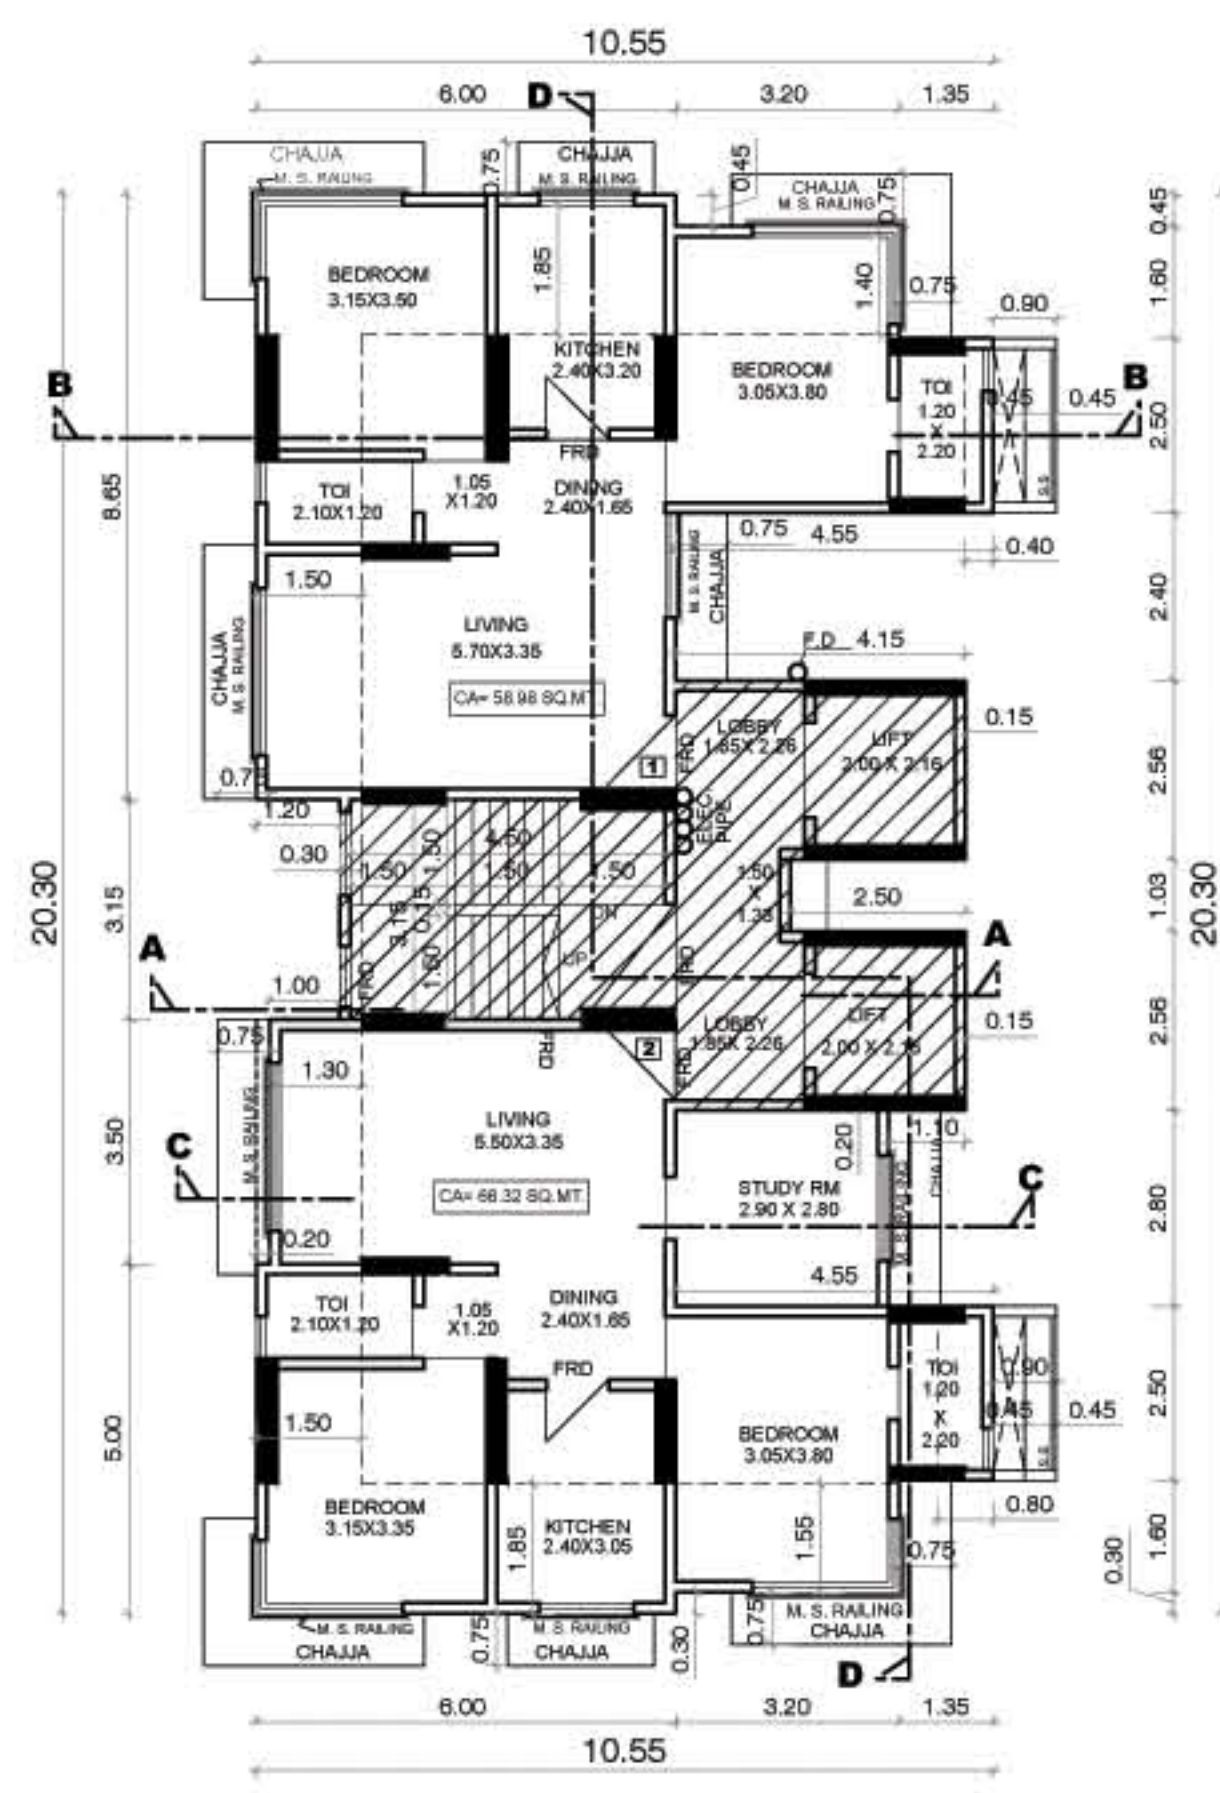
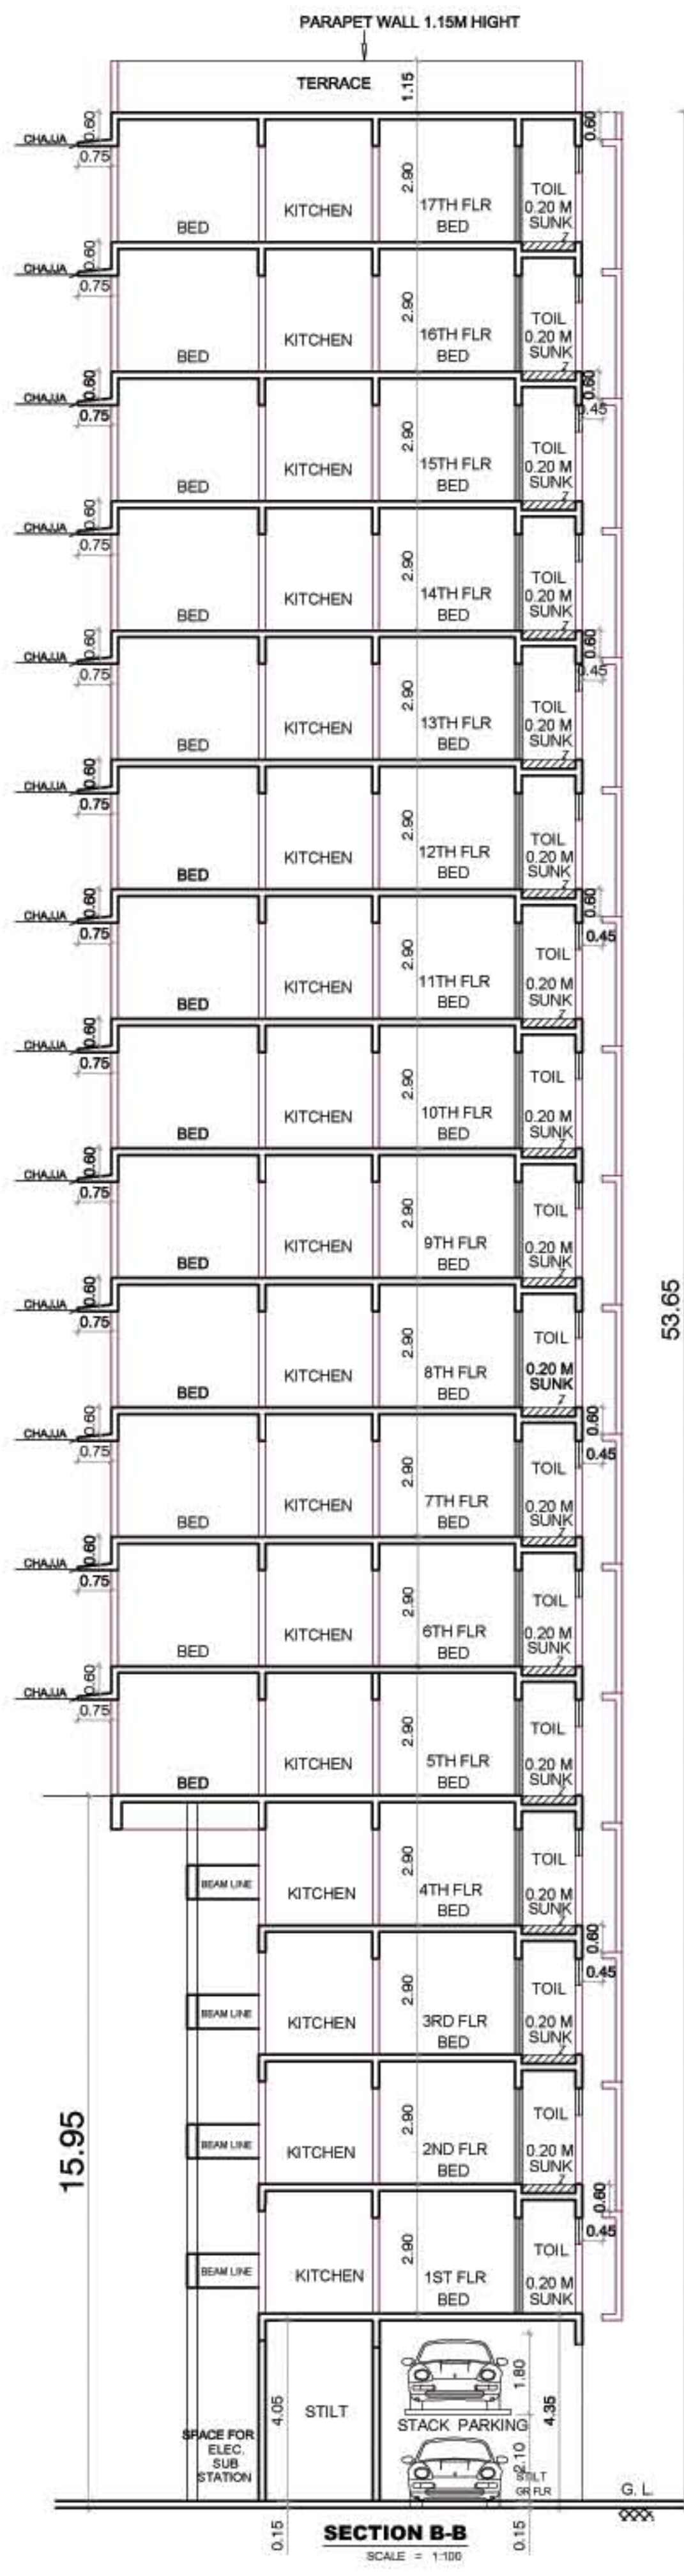


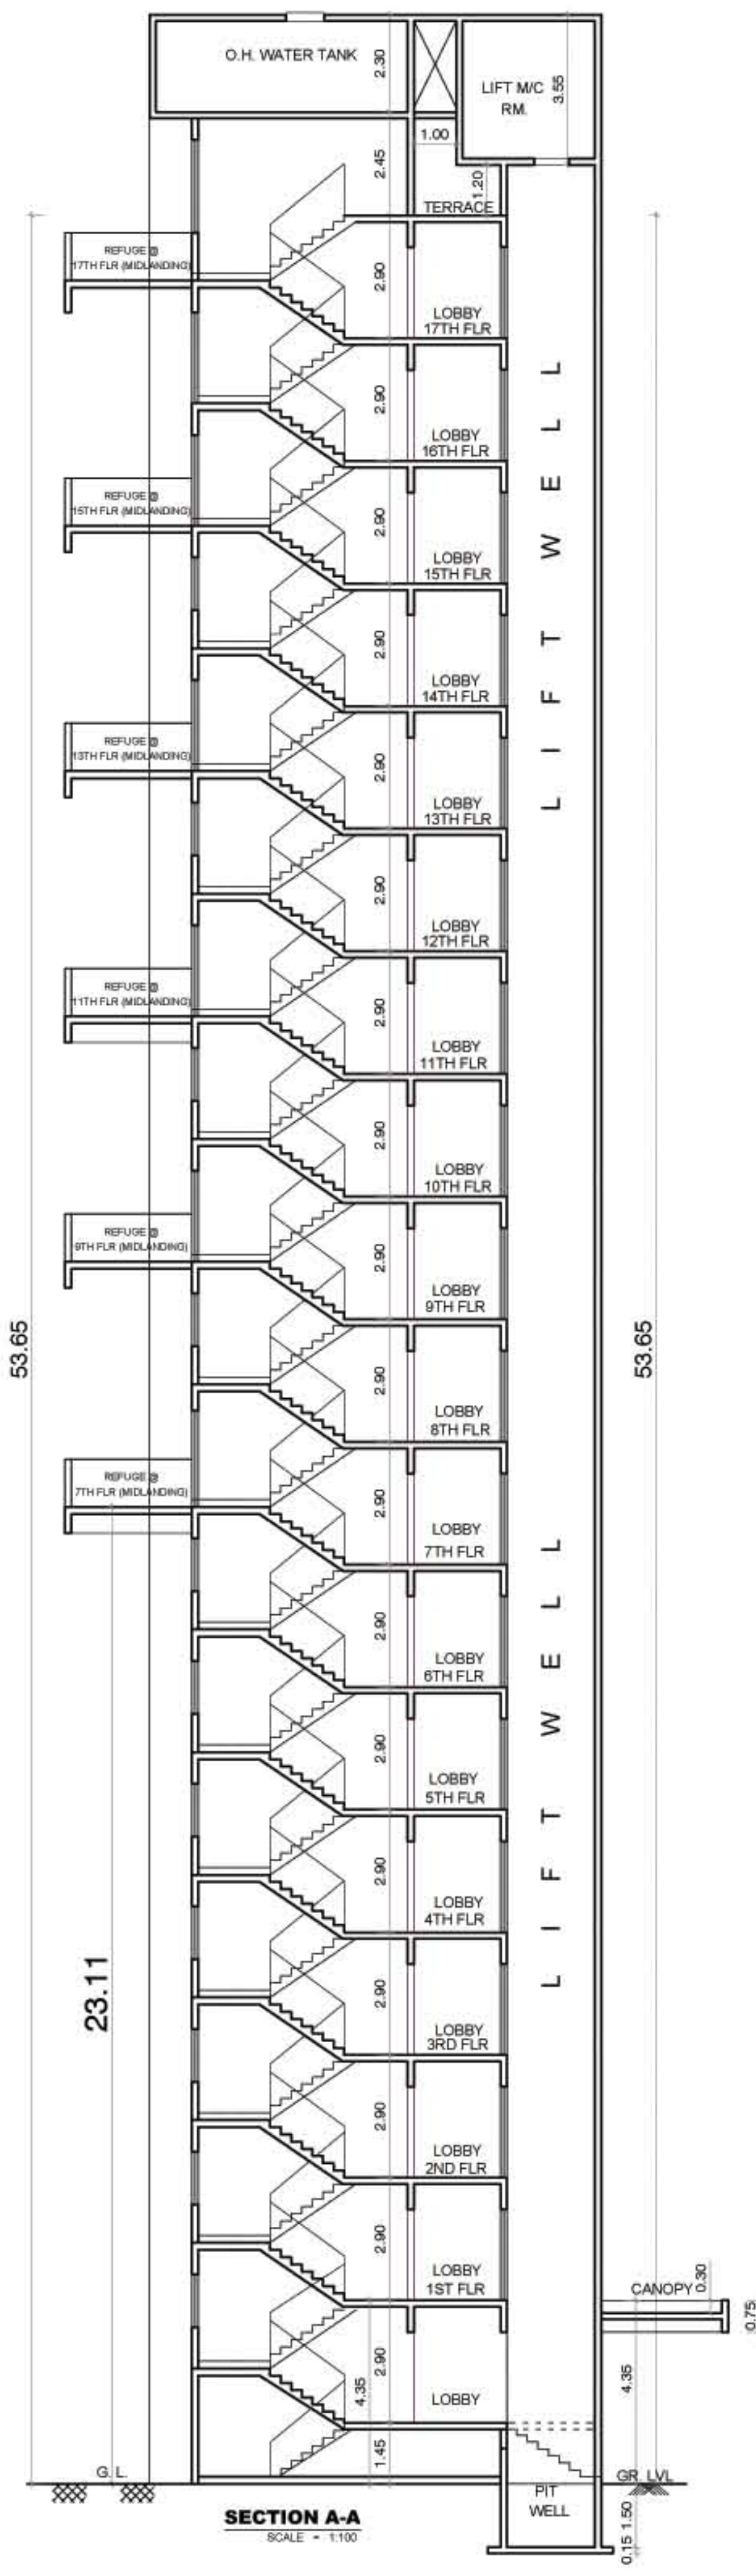

PROFORMA - B				
CONTENT OF SHEET				
16TH & 17TH FLR PLAN SECTION-A-A,B-B,TERRACE FLR PLAN				
STAMP OF DATE OF RECEIPT OF PLAN		STAMP OF DATE OF APPROVAL OF PLAN		
DESCRIPTION OF PROPOSAL & PROPERTY				
PROPOSED REDEVELOPMENT ANKUR PALACE CO-OP. CHS. LTD., PLOT NO 21, KASTUR PARK LAYOUT, F.P.NO 719/8, TPS III, OF VILL BORIVALI, SHIMPOLI ROAD, BORIVLI (WEST)				
NAME OF OWNER				
SHRI. ASHOK J. BHUTA, PARTNER OF ANKUR PALACE CHS LTD.				
PLOT NO 1534/A, OFF DEVIDAS LANE EXTENSION, NEW LINK ROAD, BORIVALI (W), MUMBAI- 400 092.				
DRN BY	CHEK. BY	SCALE	DATE	NORTH
shailesh pai		AS SHOWN	15/11 /2016	
NAME, ADDRESS & SIGN. OF ARCHITECT				
ASHOK GANDHI CONSULTANT PVT. LTD.				
ARCHITECTS & INTERIOR DESIGNER				
BHAGAVATI BHUVAN, SARSWATI BAUG, JOGESHWARI TEL- 28354441, (E), MUMBAI- 400 060,				