

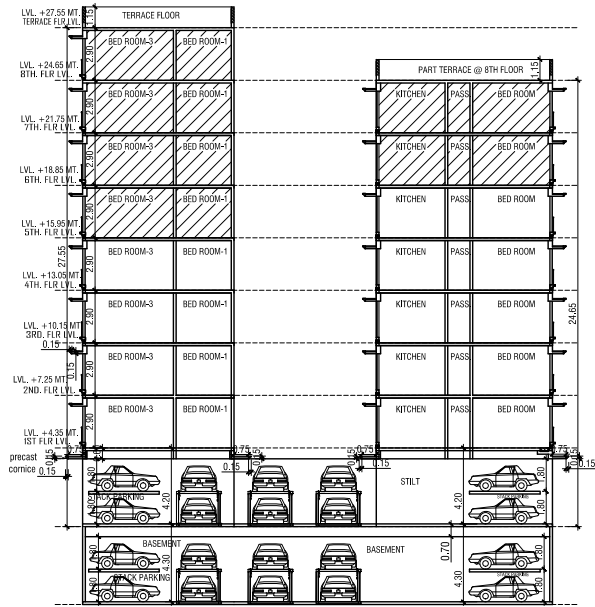



NOTE:- ALL DUCT WALLS ARE OF 2.13 MT. HT. AS SHOWN IN TYPICAL SECTION- DETAIL AT 'D'

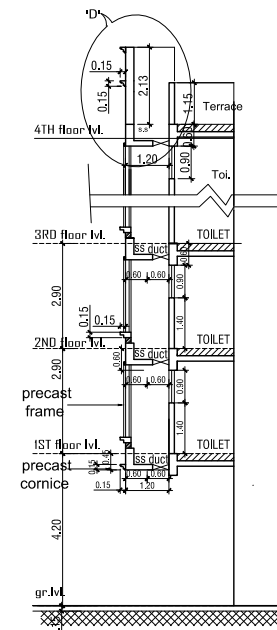


SECTION - 3
SCALE: 1:200

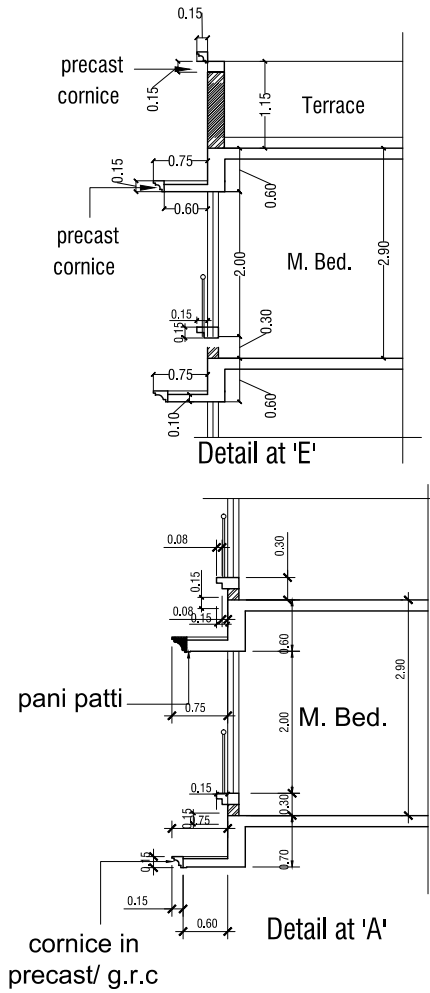

SECTION-4
SCALE: 1:100

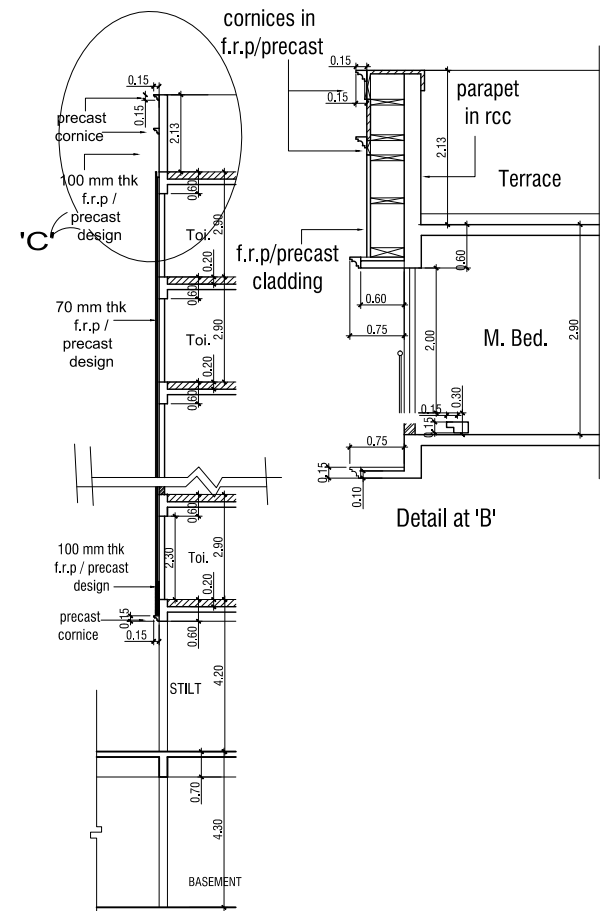


SECTION-5
SCALE: 1:100

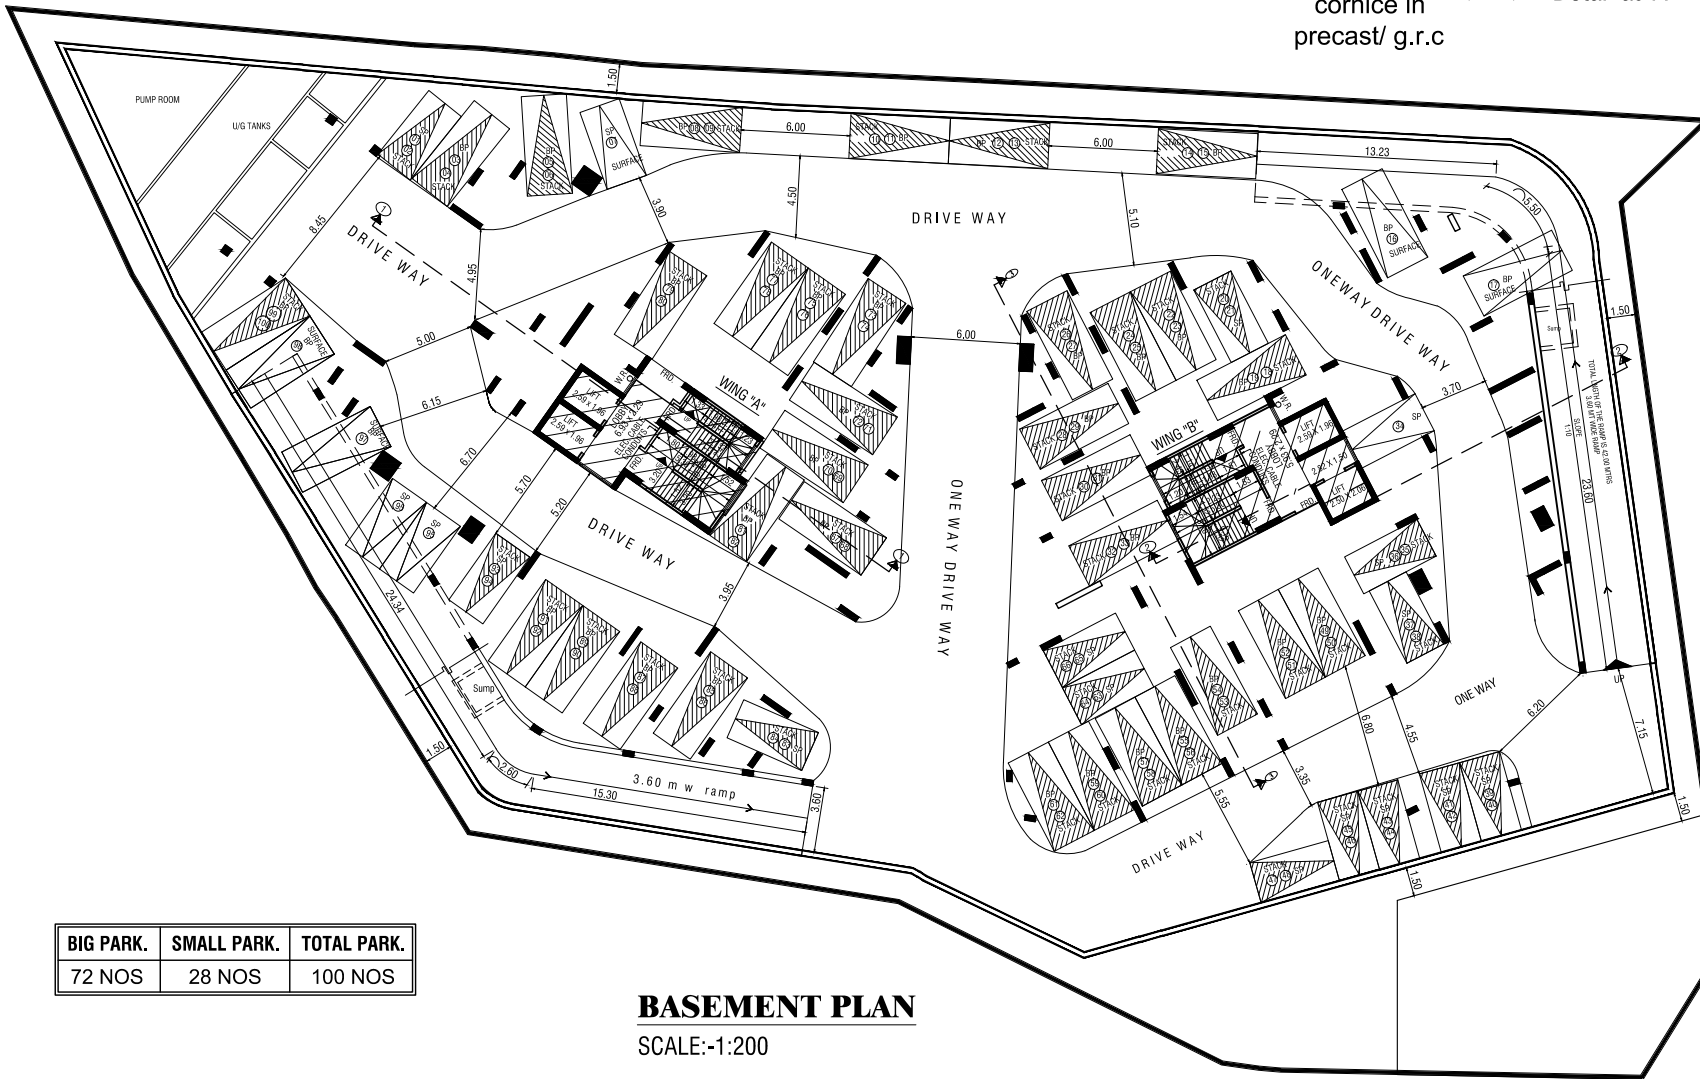

BIG PARK.	SMALL PARK.	TOTAL PARK.
72 NOS	28 NOS	100 NOS

BASEMENT PLAN
SCALE: 1:200

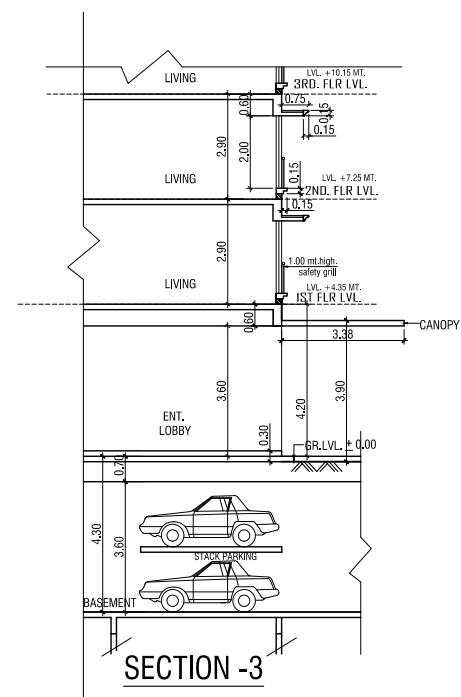

SECTION - 3

NOTE :- ALL DIMENSIONS ARE IN METERS

NOTE :- 1) ALL DIMENSIONS ARE IN METERS
:- 2) CARPET AREA CALCULATION FOR PARKING PURPOSE ONLY.

PROFORMA - B				
CONTENTS OF SHEET :				
BASEMENT & SECTIONS				
DESCRIPTION OF PROPOSAL AND PROPERTY				
PROPOSED RESIDENTIAL BUILDING ON PLOT BEARING C.T.S. NO.238-E OF VILLAGE MULGAON AND C.T.S. NO.- 8-C OF VILLAGE CHAKALA, MAHAKALI CAVES ROAD,				
NAME & SIGNATURE OF OWNER	M/S VALUABLE DREAMSCAPES PVT. LTD. HARSH PLAZA, 1ST FLOOR, 100 FEET ROAD, OPP. SECTOR 2, MIRA ROAD (E) 401 107			
SCALE	DRG. No.	DRN.BY	CHK.BY	DATE
1 : 100	MITAL	SWATI	25-02-17	OWNER/DEVL. SIGNATURE
NORTH	NAME, ADD. & SIGNATURE OF LICENSED ARCHITECT			
	Manish Shah ARCHITECT & PROJECT CONSULTANT			
	404, Acme Shopping Arcade, 4th Floor, Cane Theatre Building, Vihar Road, Kandivli (West), Mumbai - 400 067 Tel / Fax : 2807 8994, 2802 2957, E-mail : m_shah2000@yahoo.co.in			
MUNICIPAL CORPORATION OF GREATER MUMBAI				
APPROVAL OF PLANS				
1) THIS DOCUMENT IS DIGITALLY SIGNED AND NO PHYSICAL SIGN IS REQUIRED				
2) THIS CANCELS APPROVED TO THE PREVIOUS PLAN SANCTIONED UNDER NO.CE/8848/WS/AK DATED 13-10-2016				
3) APPROVED SUBJECT TO CONDITIONS MENTIONED IN THIS OFFICE LETTER-UNDER NO. CE/8848/WS/AK DATED : 13/10/2016				
KEN S.E.B.P.(KWN) A.E.B.P.(KWN) E.E.B.P.K.WAD				