


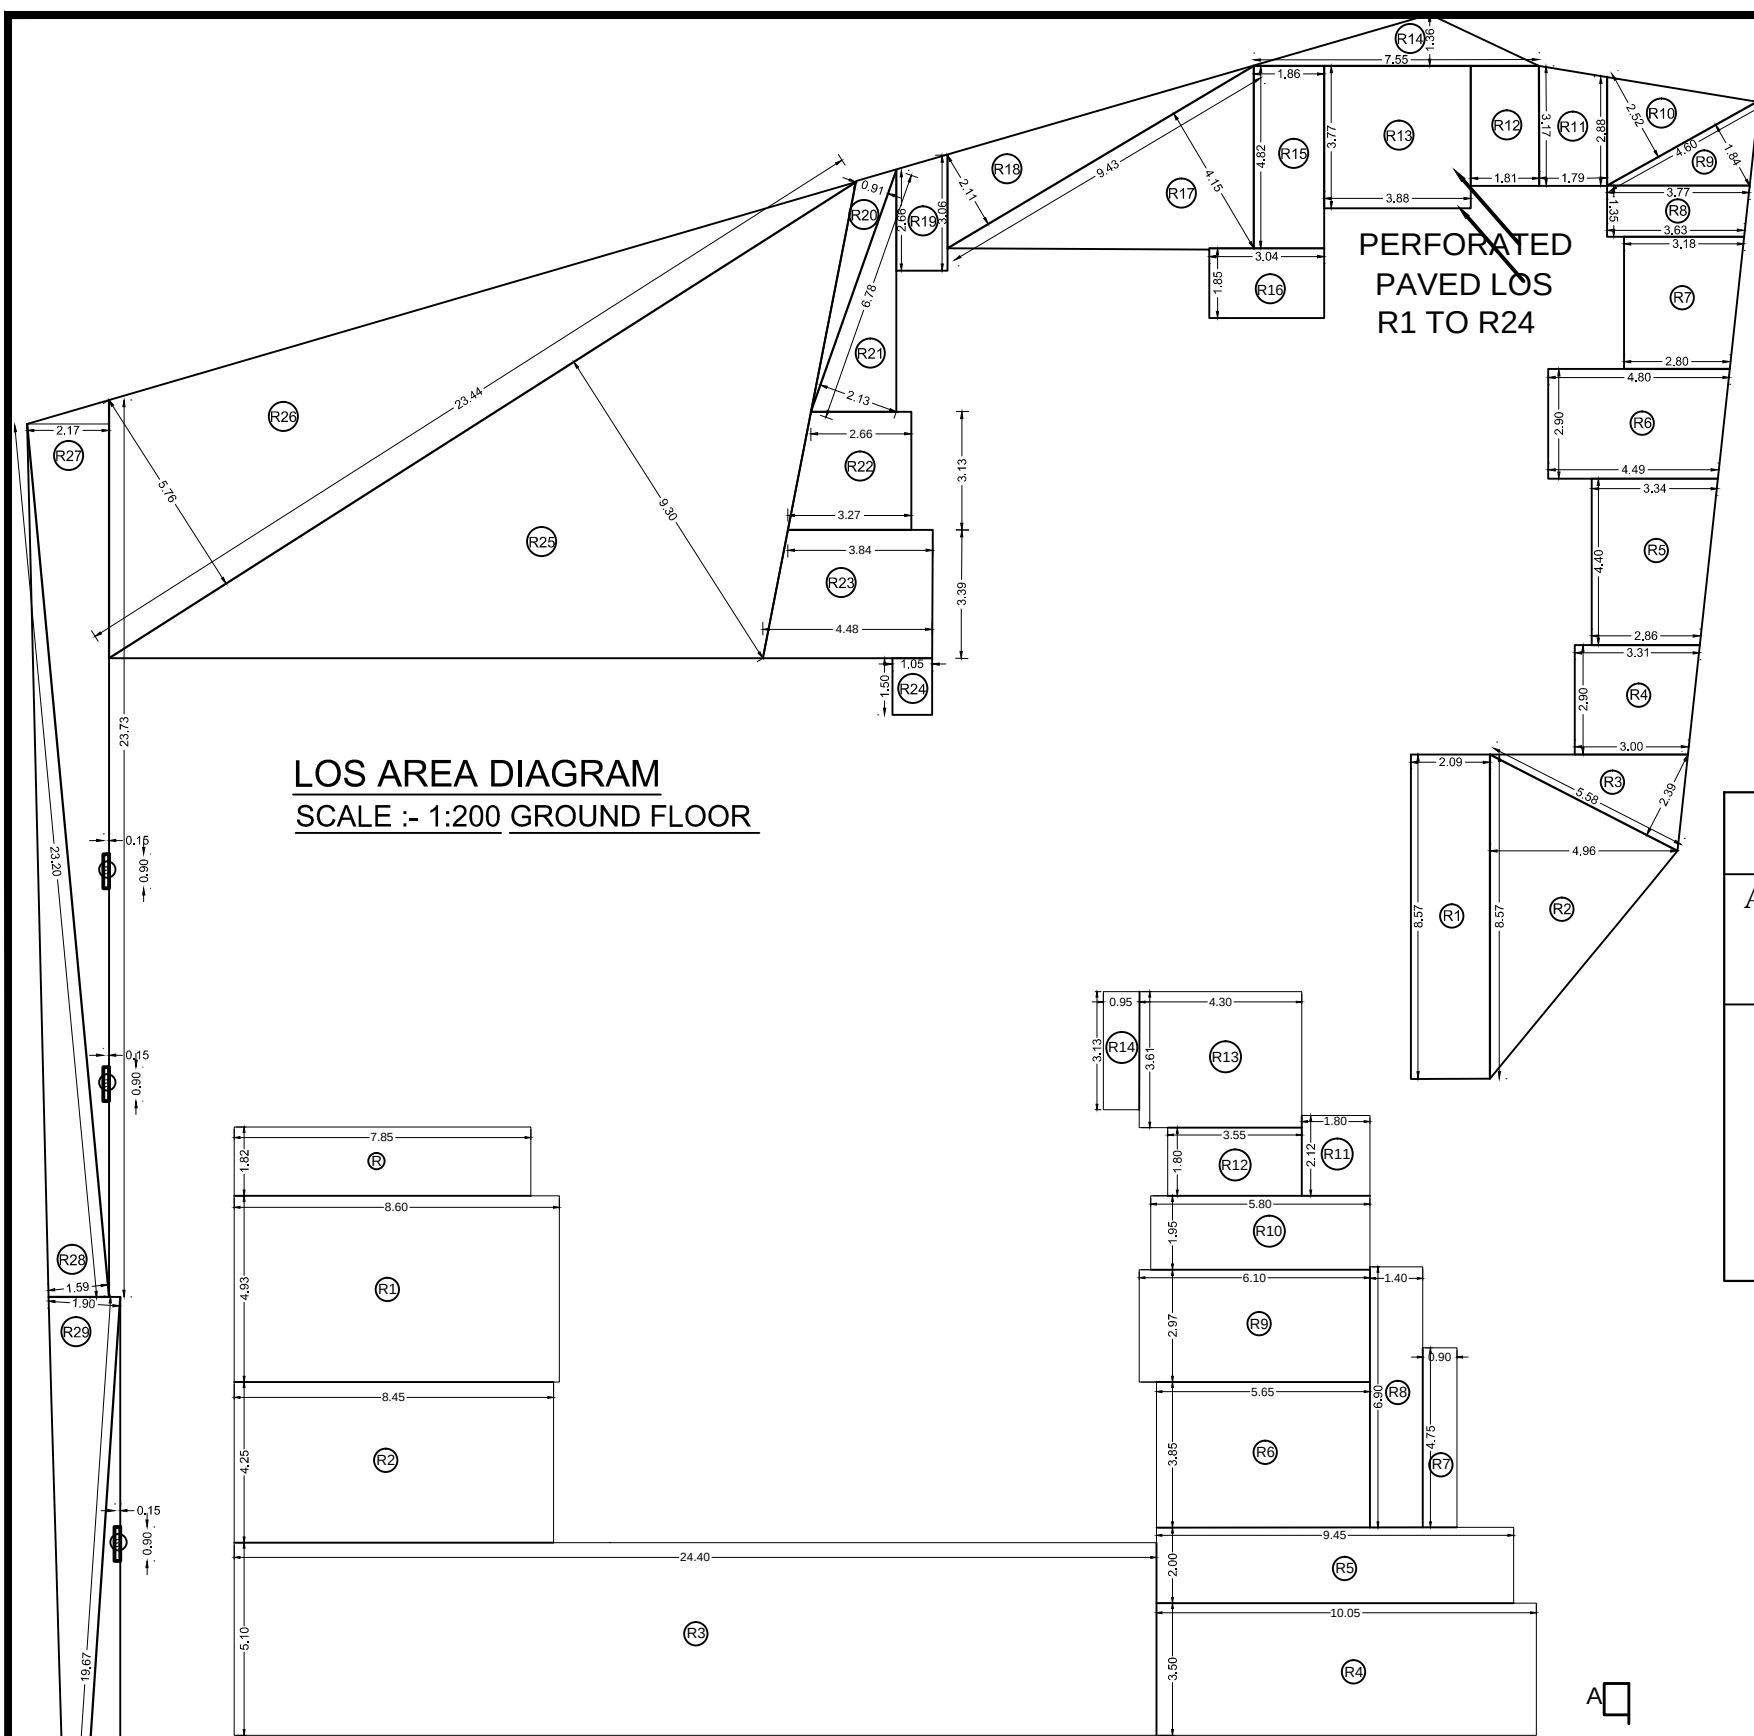

| R              | 7.85  | 1.82 | 1.00 | 14.29  |
|----------------|-------|------|------|--------|
| R1             | 8.60  | 4.93 | 1.00 | 42.40  |
| R2             | 8.45  | 4.25 | 1.00 | 35.91  |
| R3             | 24.40 | 5.10 | 1.00 | 124.44 |
| R4             | 10.05 | 3.50 | 1.00 | 35.18  |
| R5             | 9.45  | 2.00 | 1.00 | 18.90  |
| R6             | 5.65  | 3.85 | 1.00 | 21.75  |
| R7             | 0.90  | 4.75 | 1.00 | 4.28   |
| R8             | 1.40  | 6.90 | 1.00 | 9.66   |
| R9             | 6.10  | 2.97 | 1.00 | 18.12  |
| R10            | 5.80  | 1.95 | 1.00 | 11.31  |
| R11            | 1.80  | 2.12 | 1.00 | 3.82   |
| R12            | 3.55  | 1.80 | 1.00 | 6.39   |
| R13            | 4.30  | 3.61 | 1.00 | 15.52  |
| R14            | 0.95  | 3.13 | 1.00 | 2.97   |
| TOTAL LOS AREA |       |      |      | 364.93 |

| AREA OF THE PLOT IN SQ.MTS. | L.O.S. REQUIRED AT PER REG.27 | 60% OF L.O.S. REQUIRED AT GROUND LEVEL | 50% OF L.O.S. (50% OF 60%) TO BE PROVIDED ON MOTHER EARTH | 50% OF L.O.S. (50% OF 60%) TO BE PROVIDED ON PODIUM FLOOR | 40% OF L.O.S. REQUIRED ON PODIUM FLOOR |
|-----------------------------|-------------------------------|----------------------------------------|-----------------------------------------------------------|-----------------------------------------------------------|----------------------------------------|
| 3800.00 SQ.MTS.             | RED. 760.00 SQ.MTS.           | REQUIRED = 456.00 SQ.MTS.              | REQUIRED = 228.00 SQ.MTS.                                 | REQUIRED = 228.00 SQ.MTS.                                 | REQUIRED = 304.00 SQ.MTS.              |
|                             | PROVIDED = 838.40 SQ.MTS.     | PROVIDED = 456.00 SQ.MTS.              | PROVIDED = 473.47 SQ.MTS.                                 | PROVIDED < 221.72 SQ.MTS.                                 | PROVIDED = 364.93 SQ.MTS.              |

