
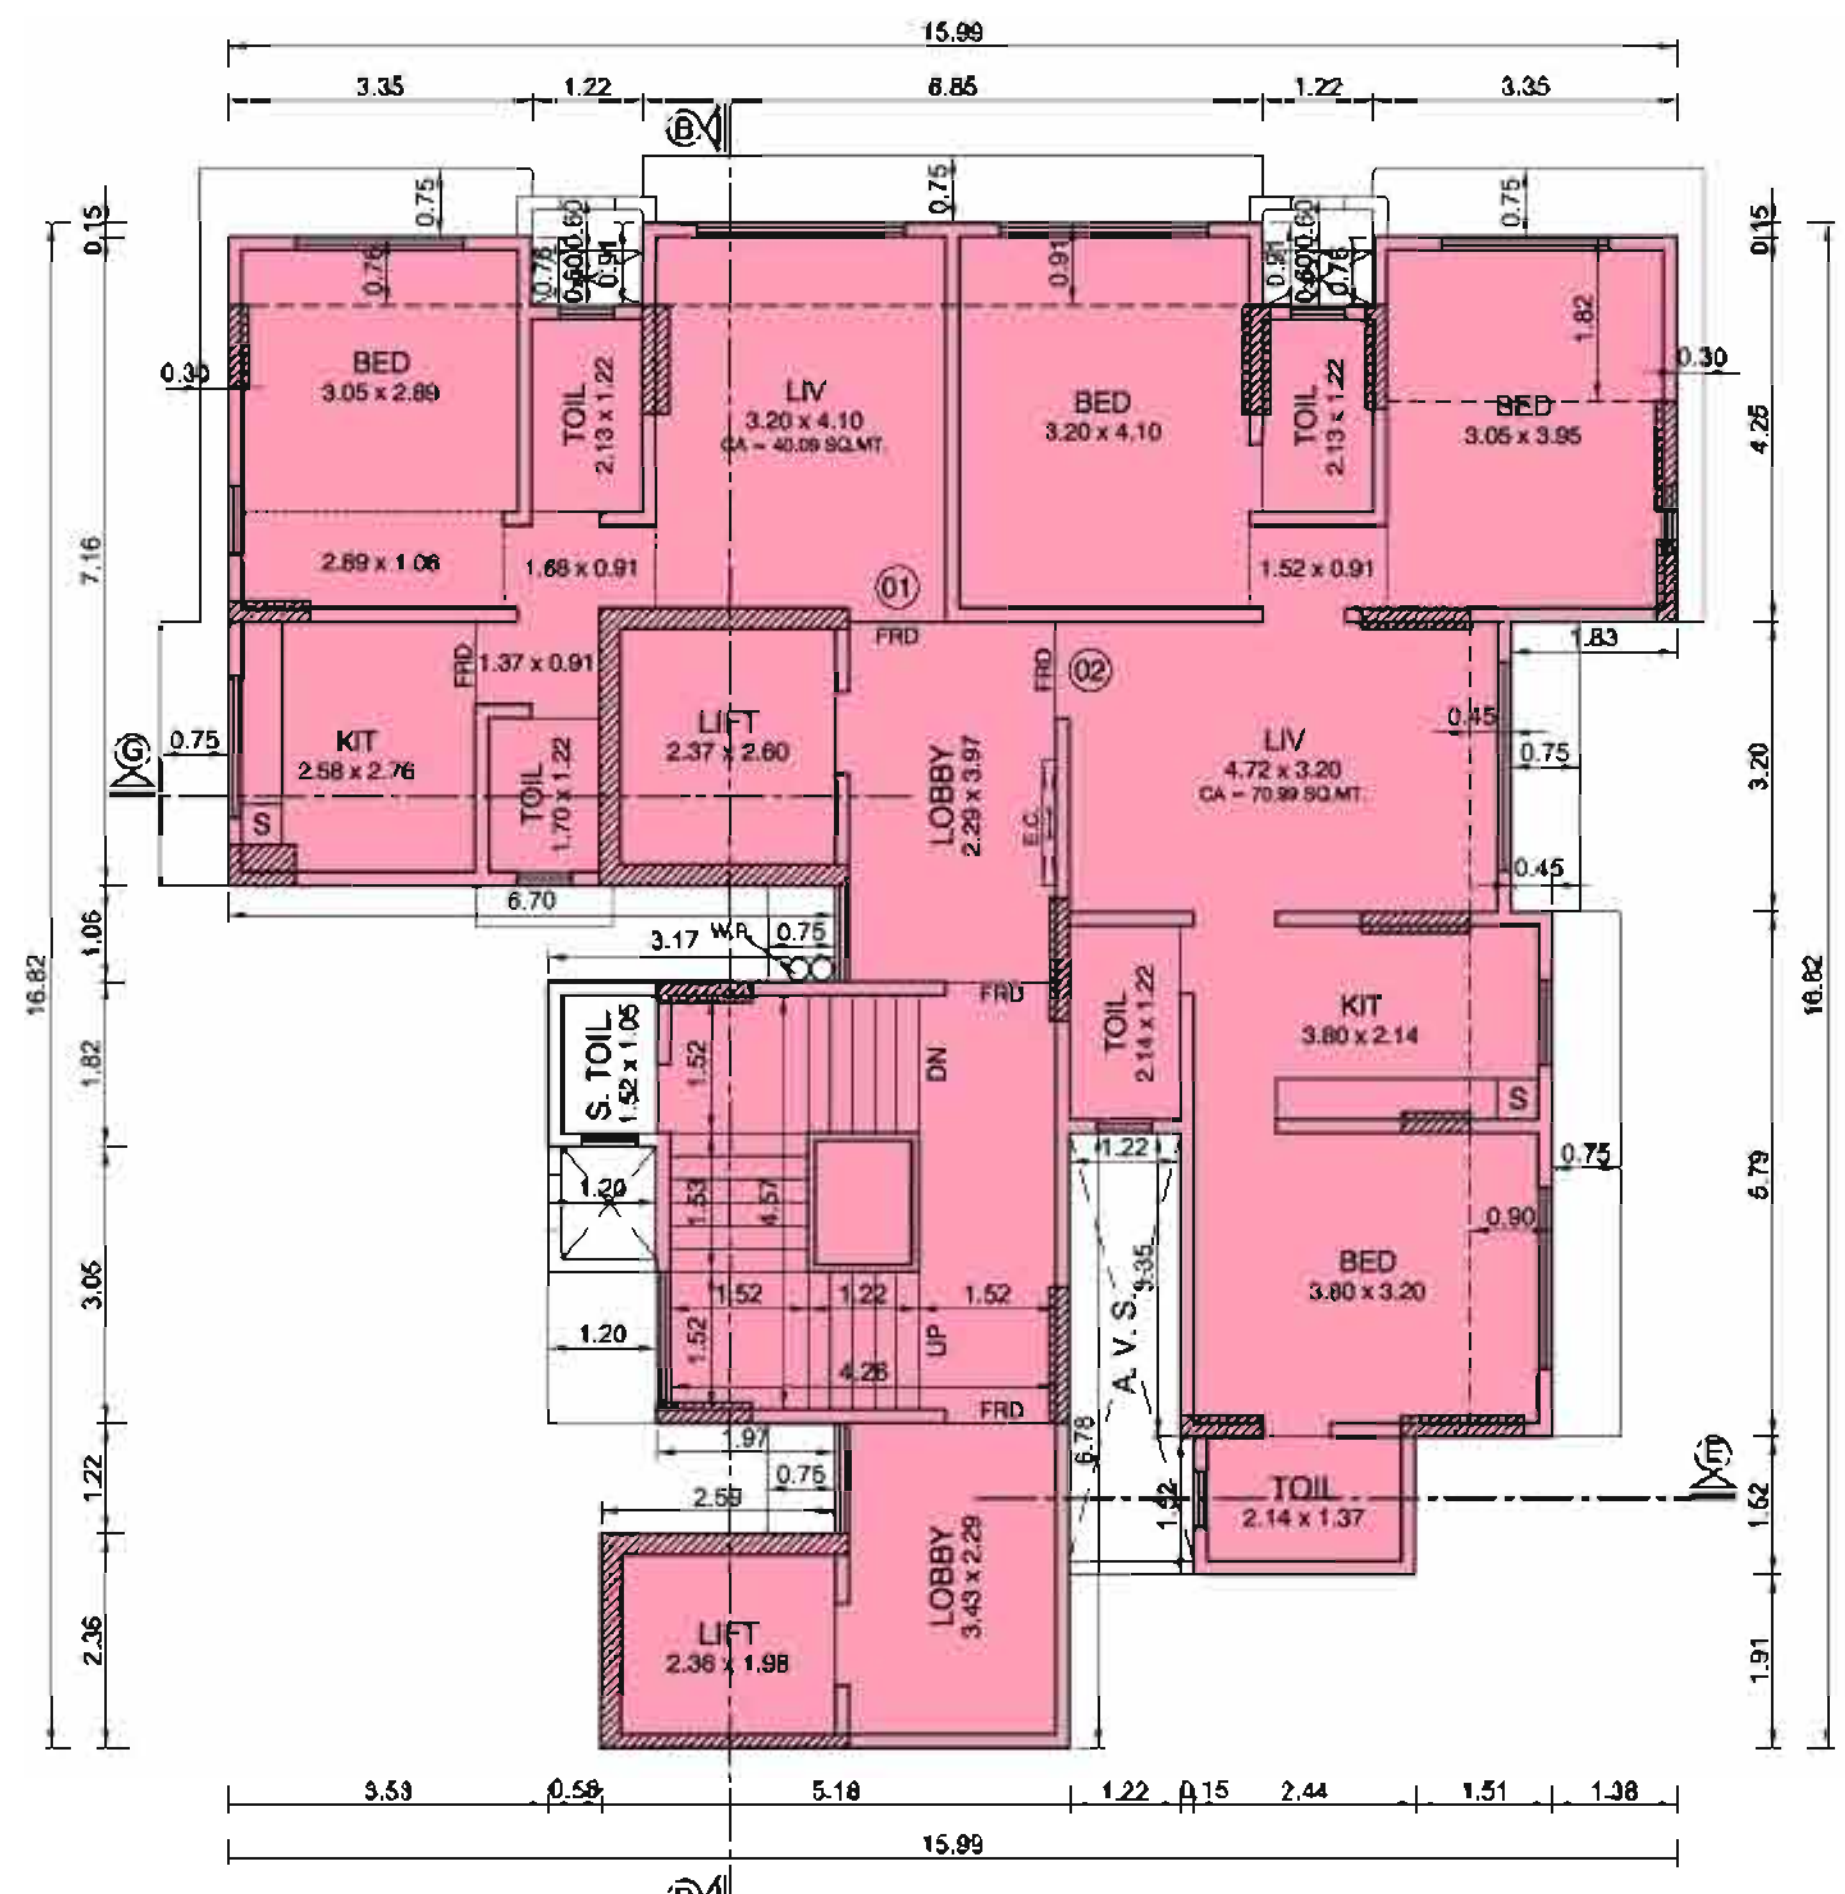
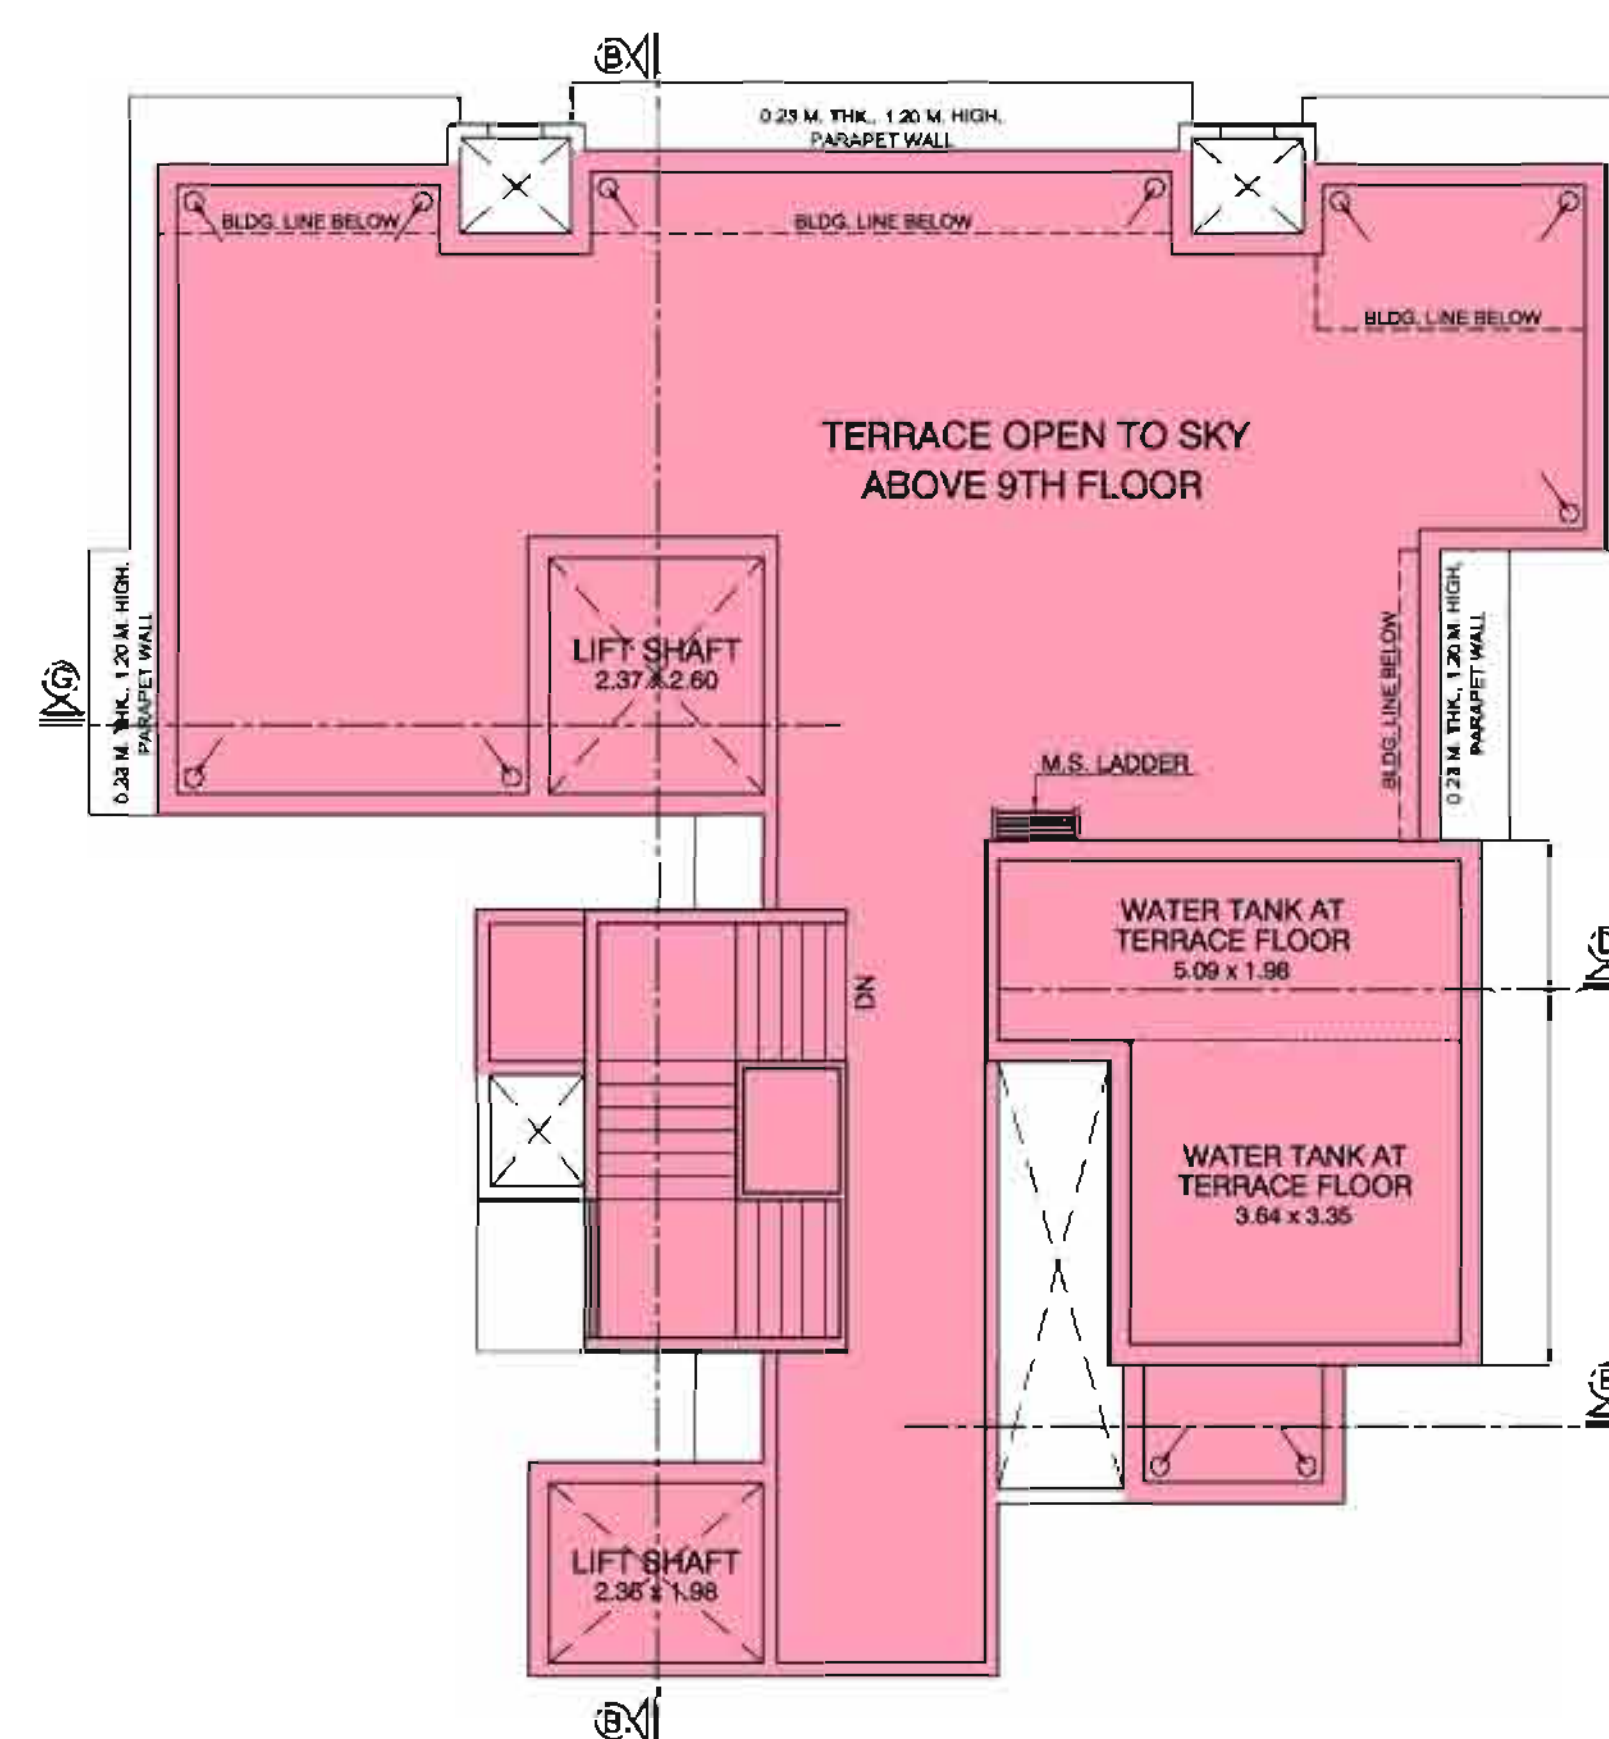
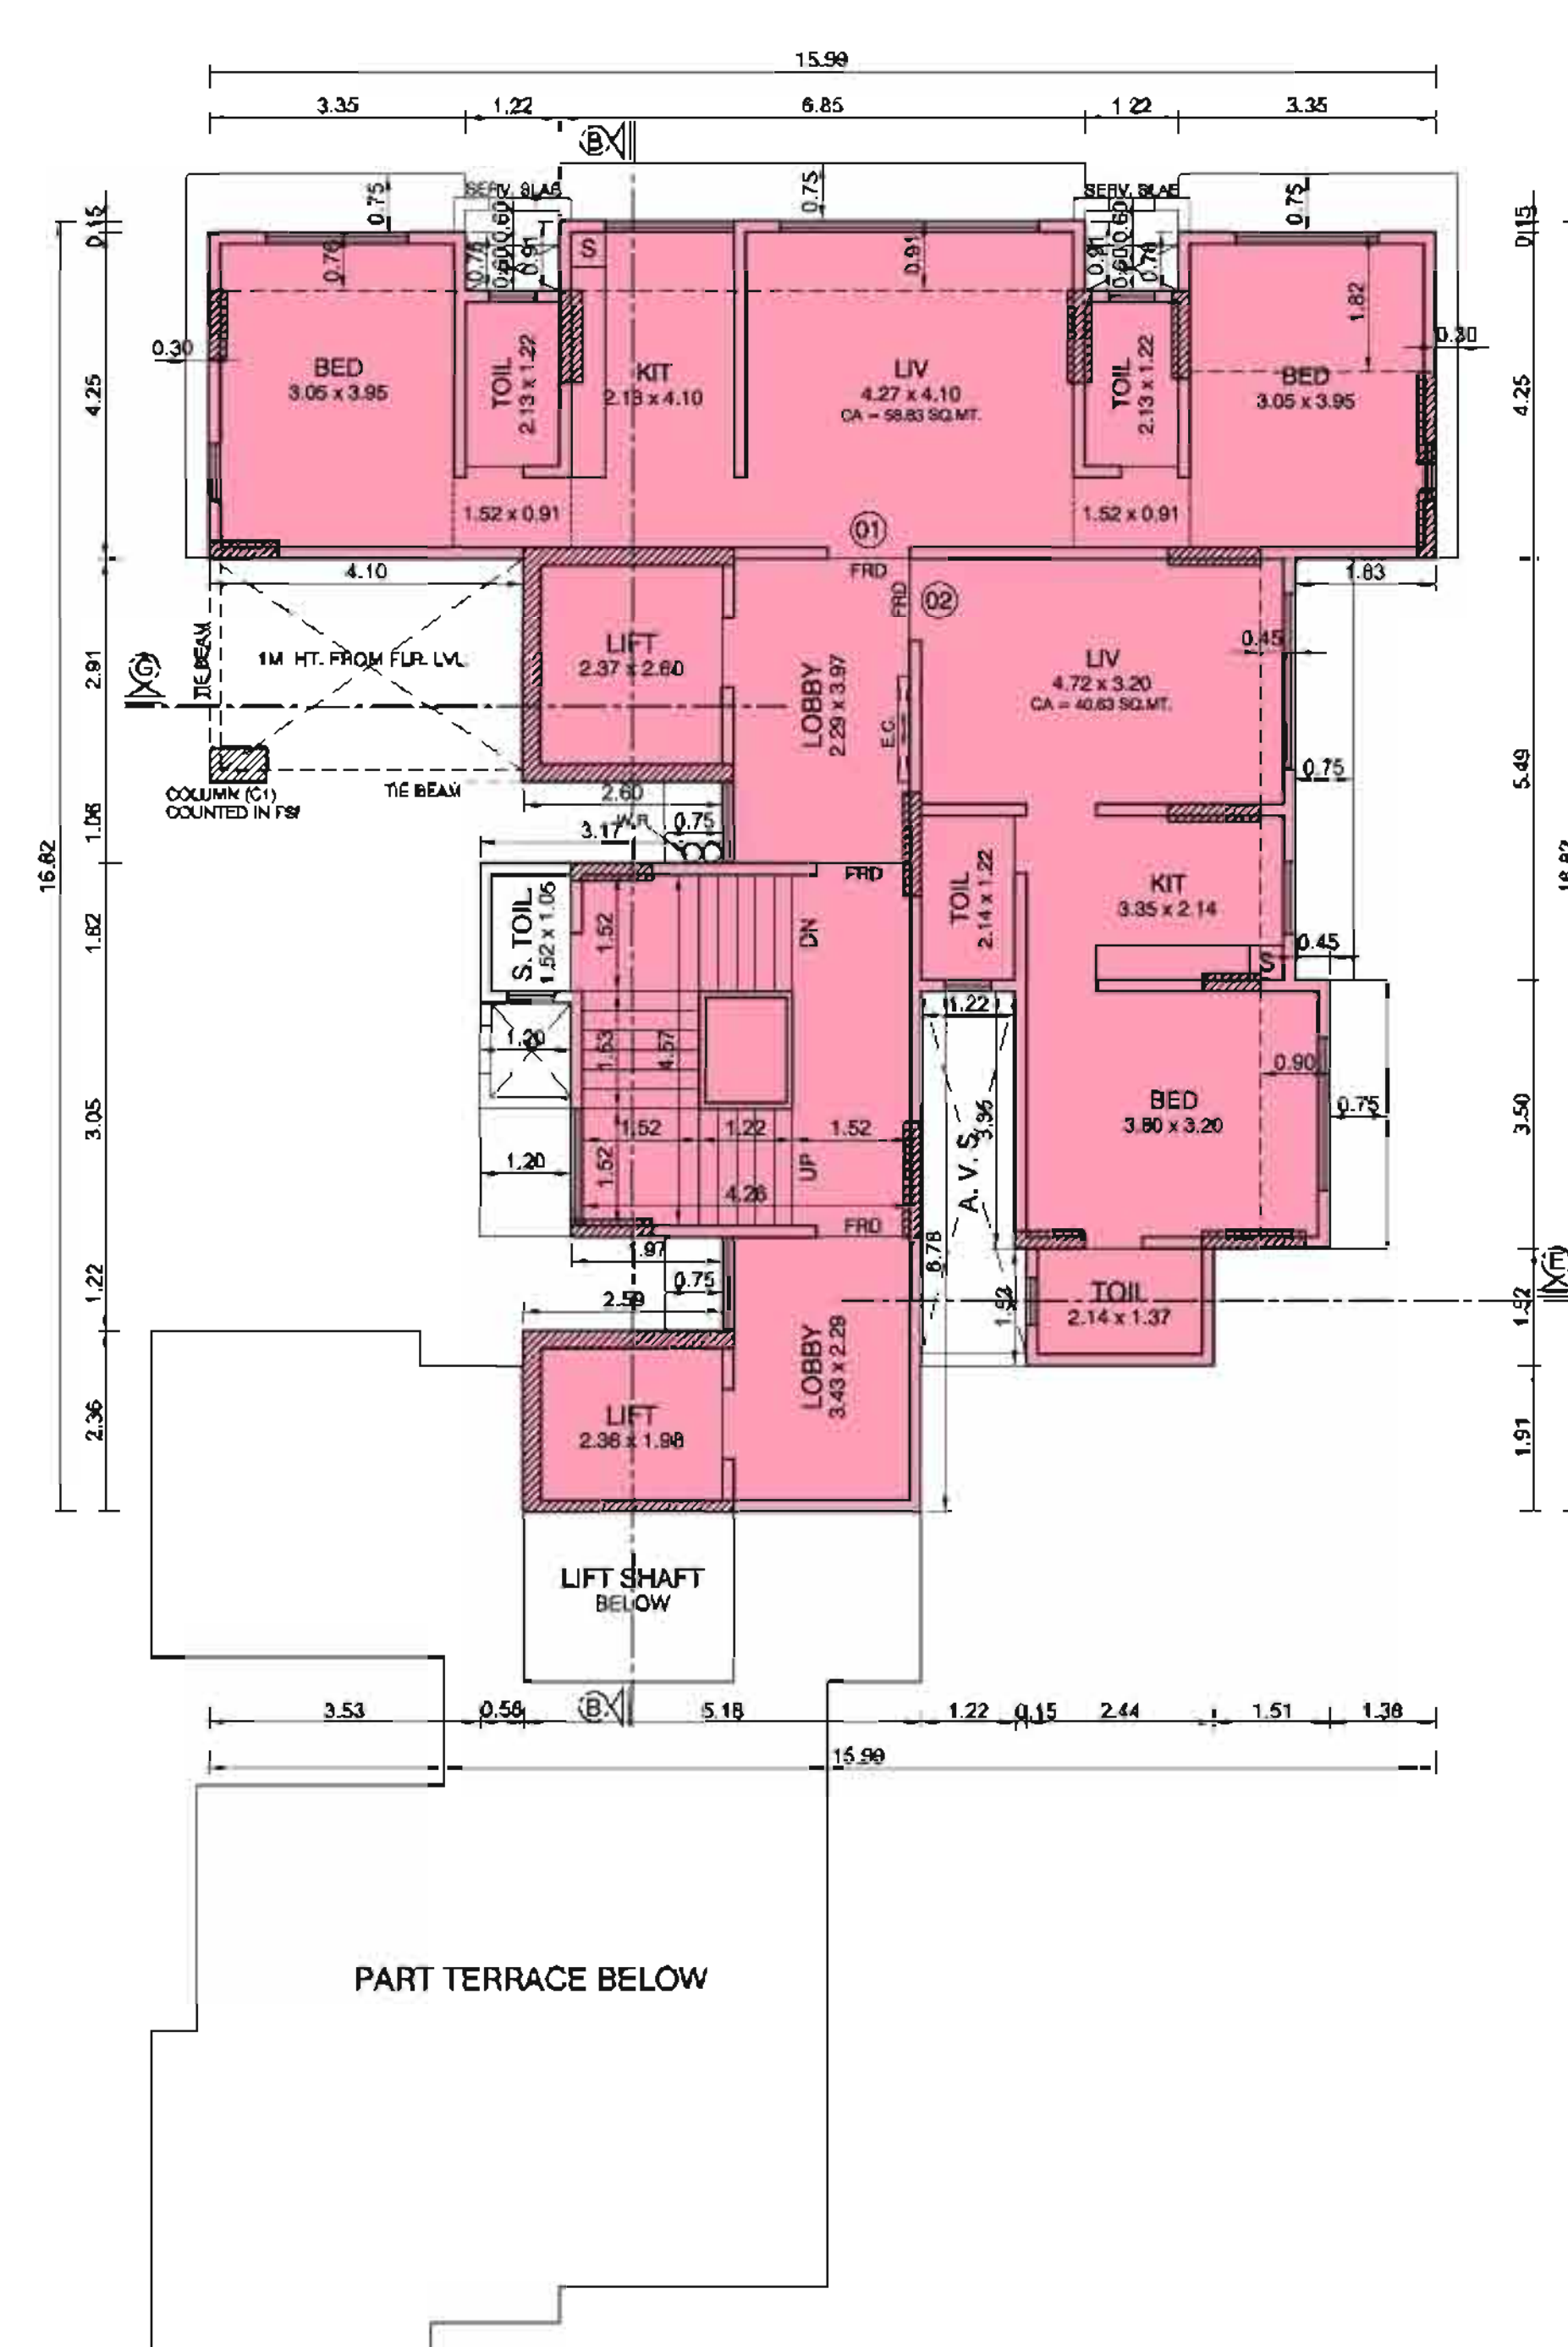
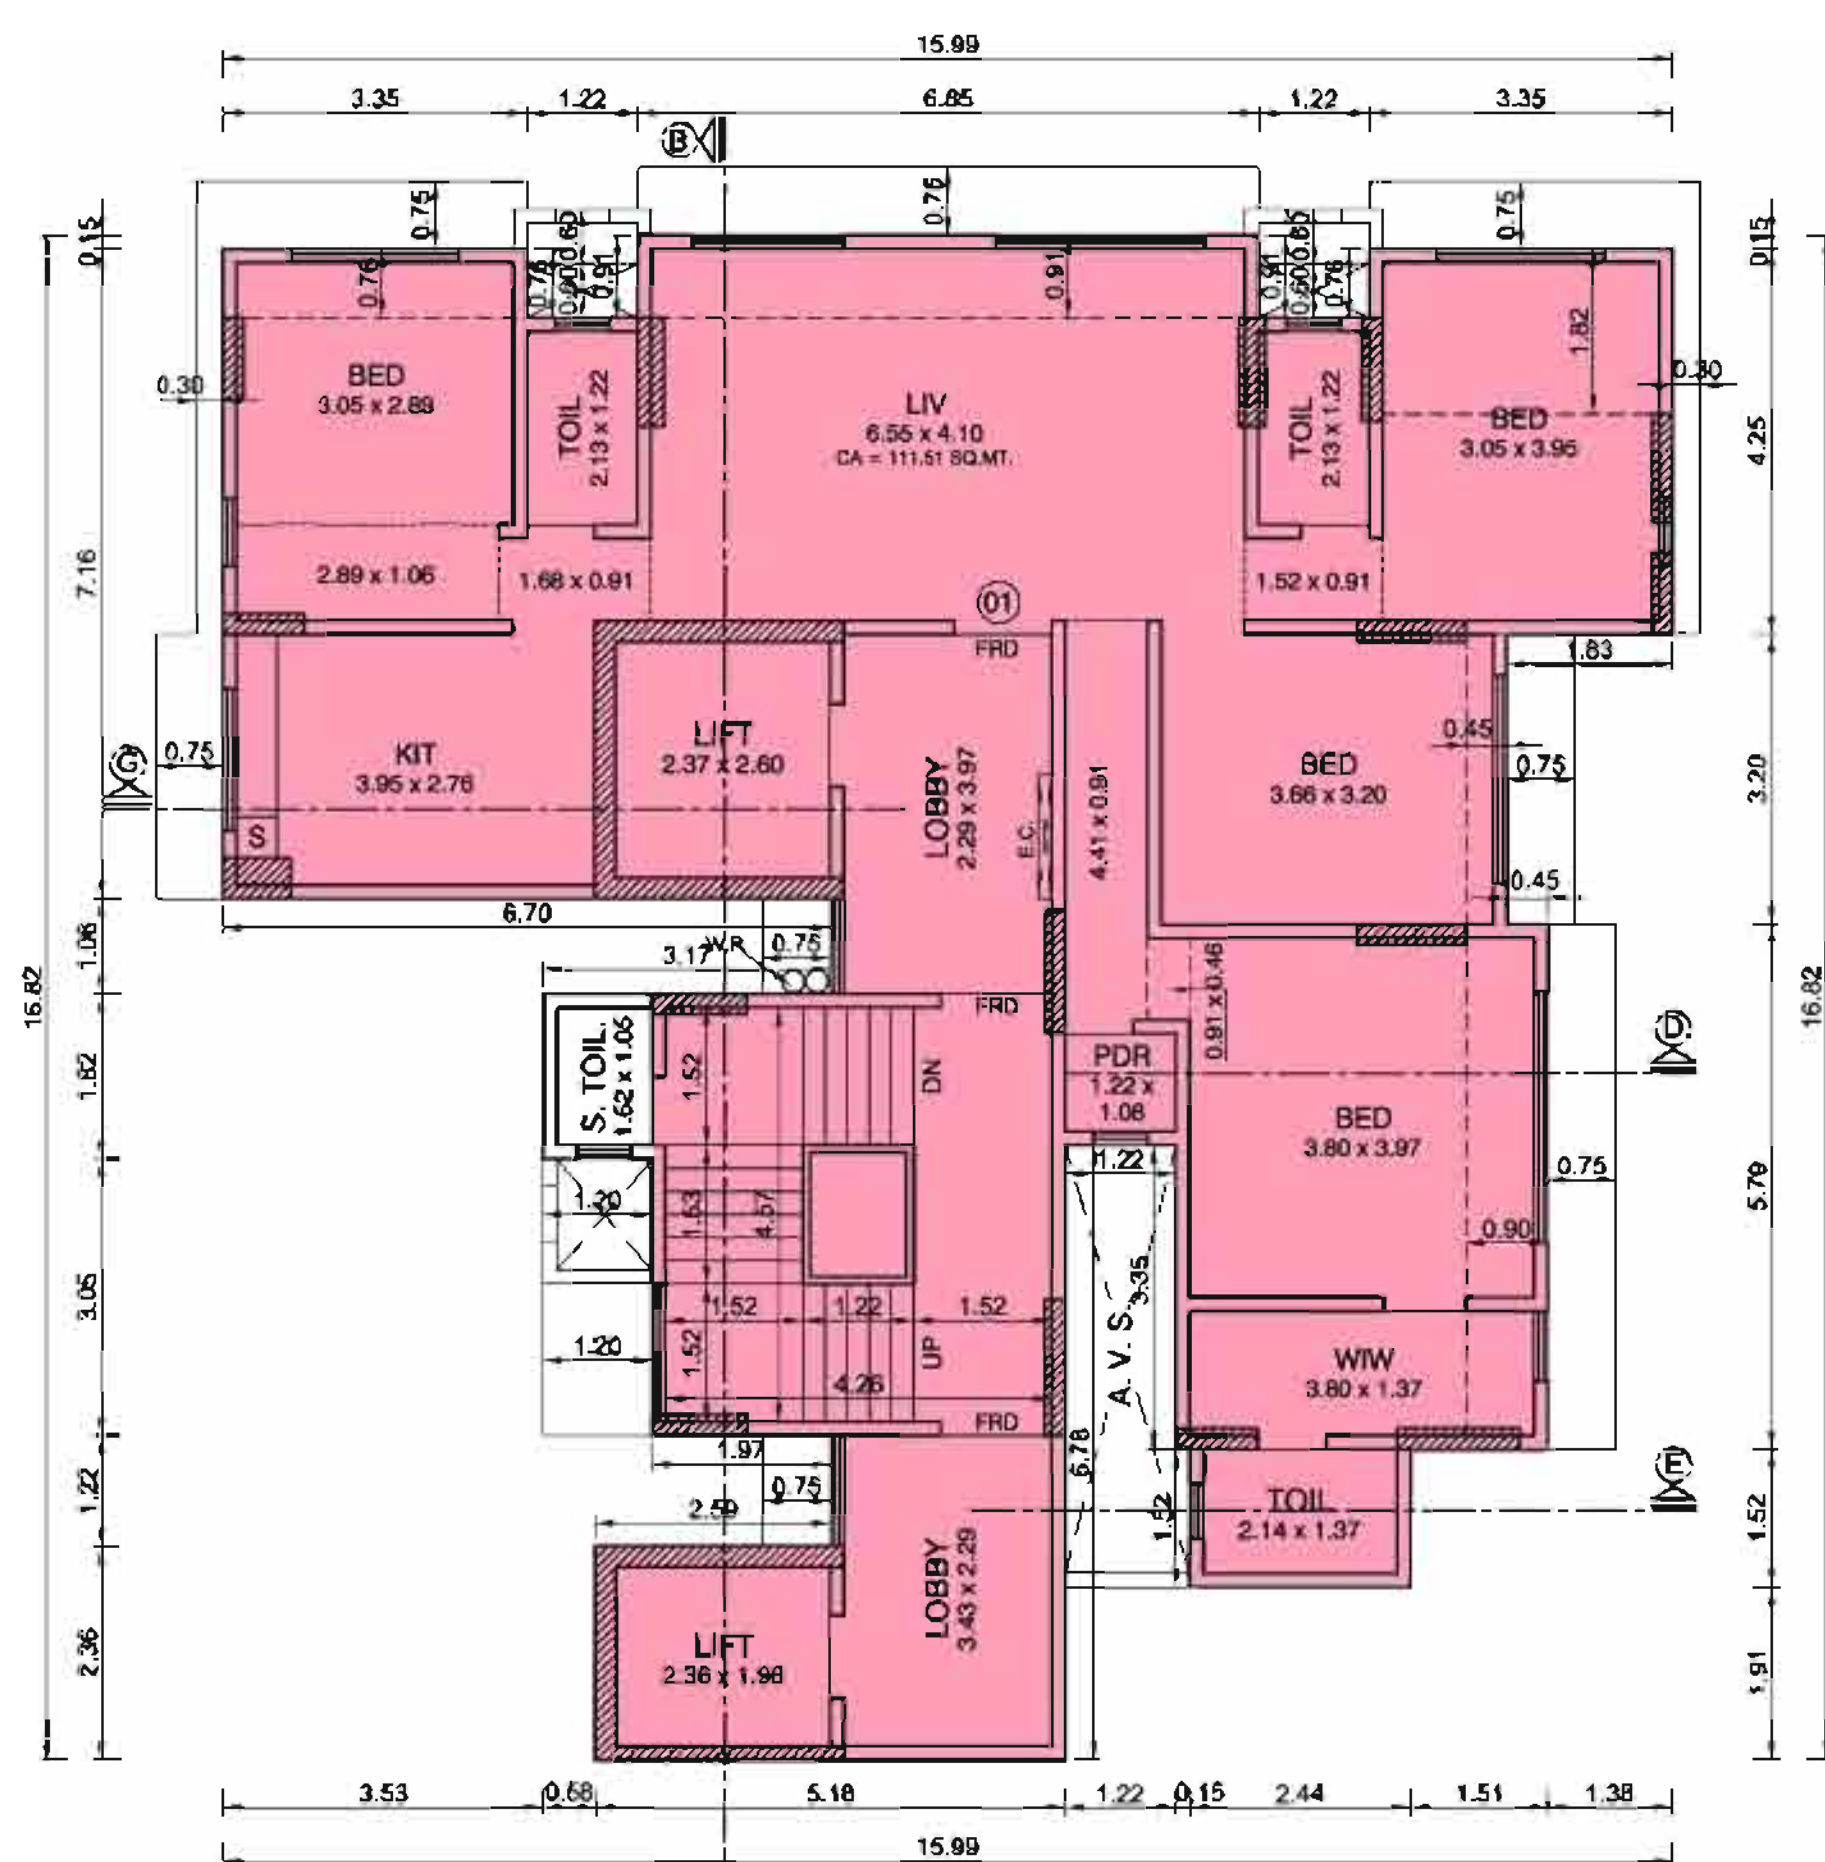
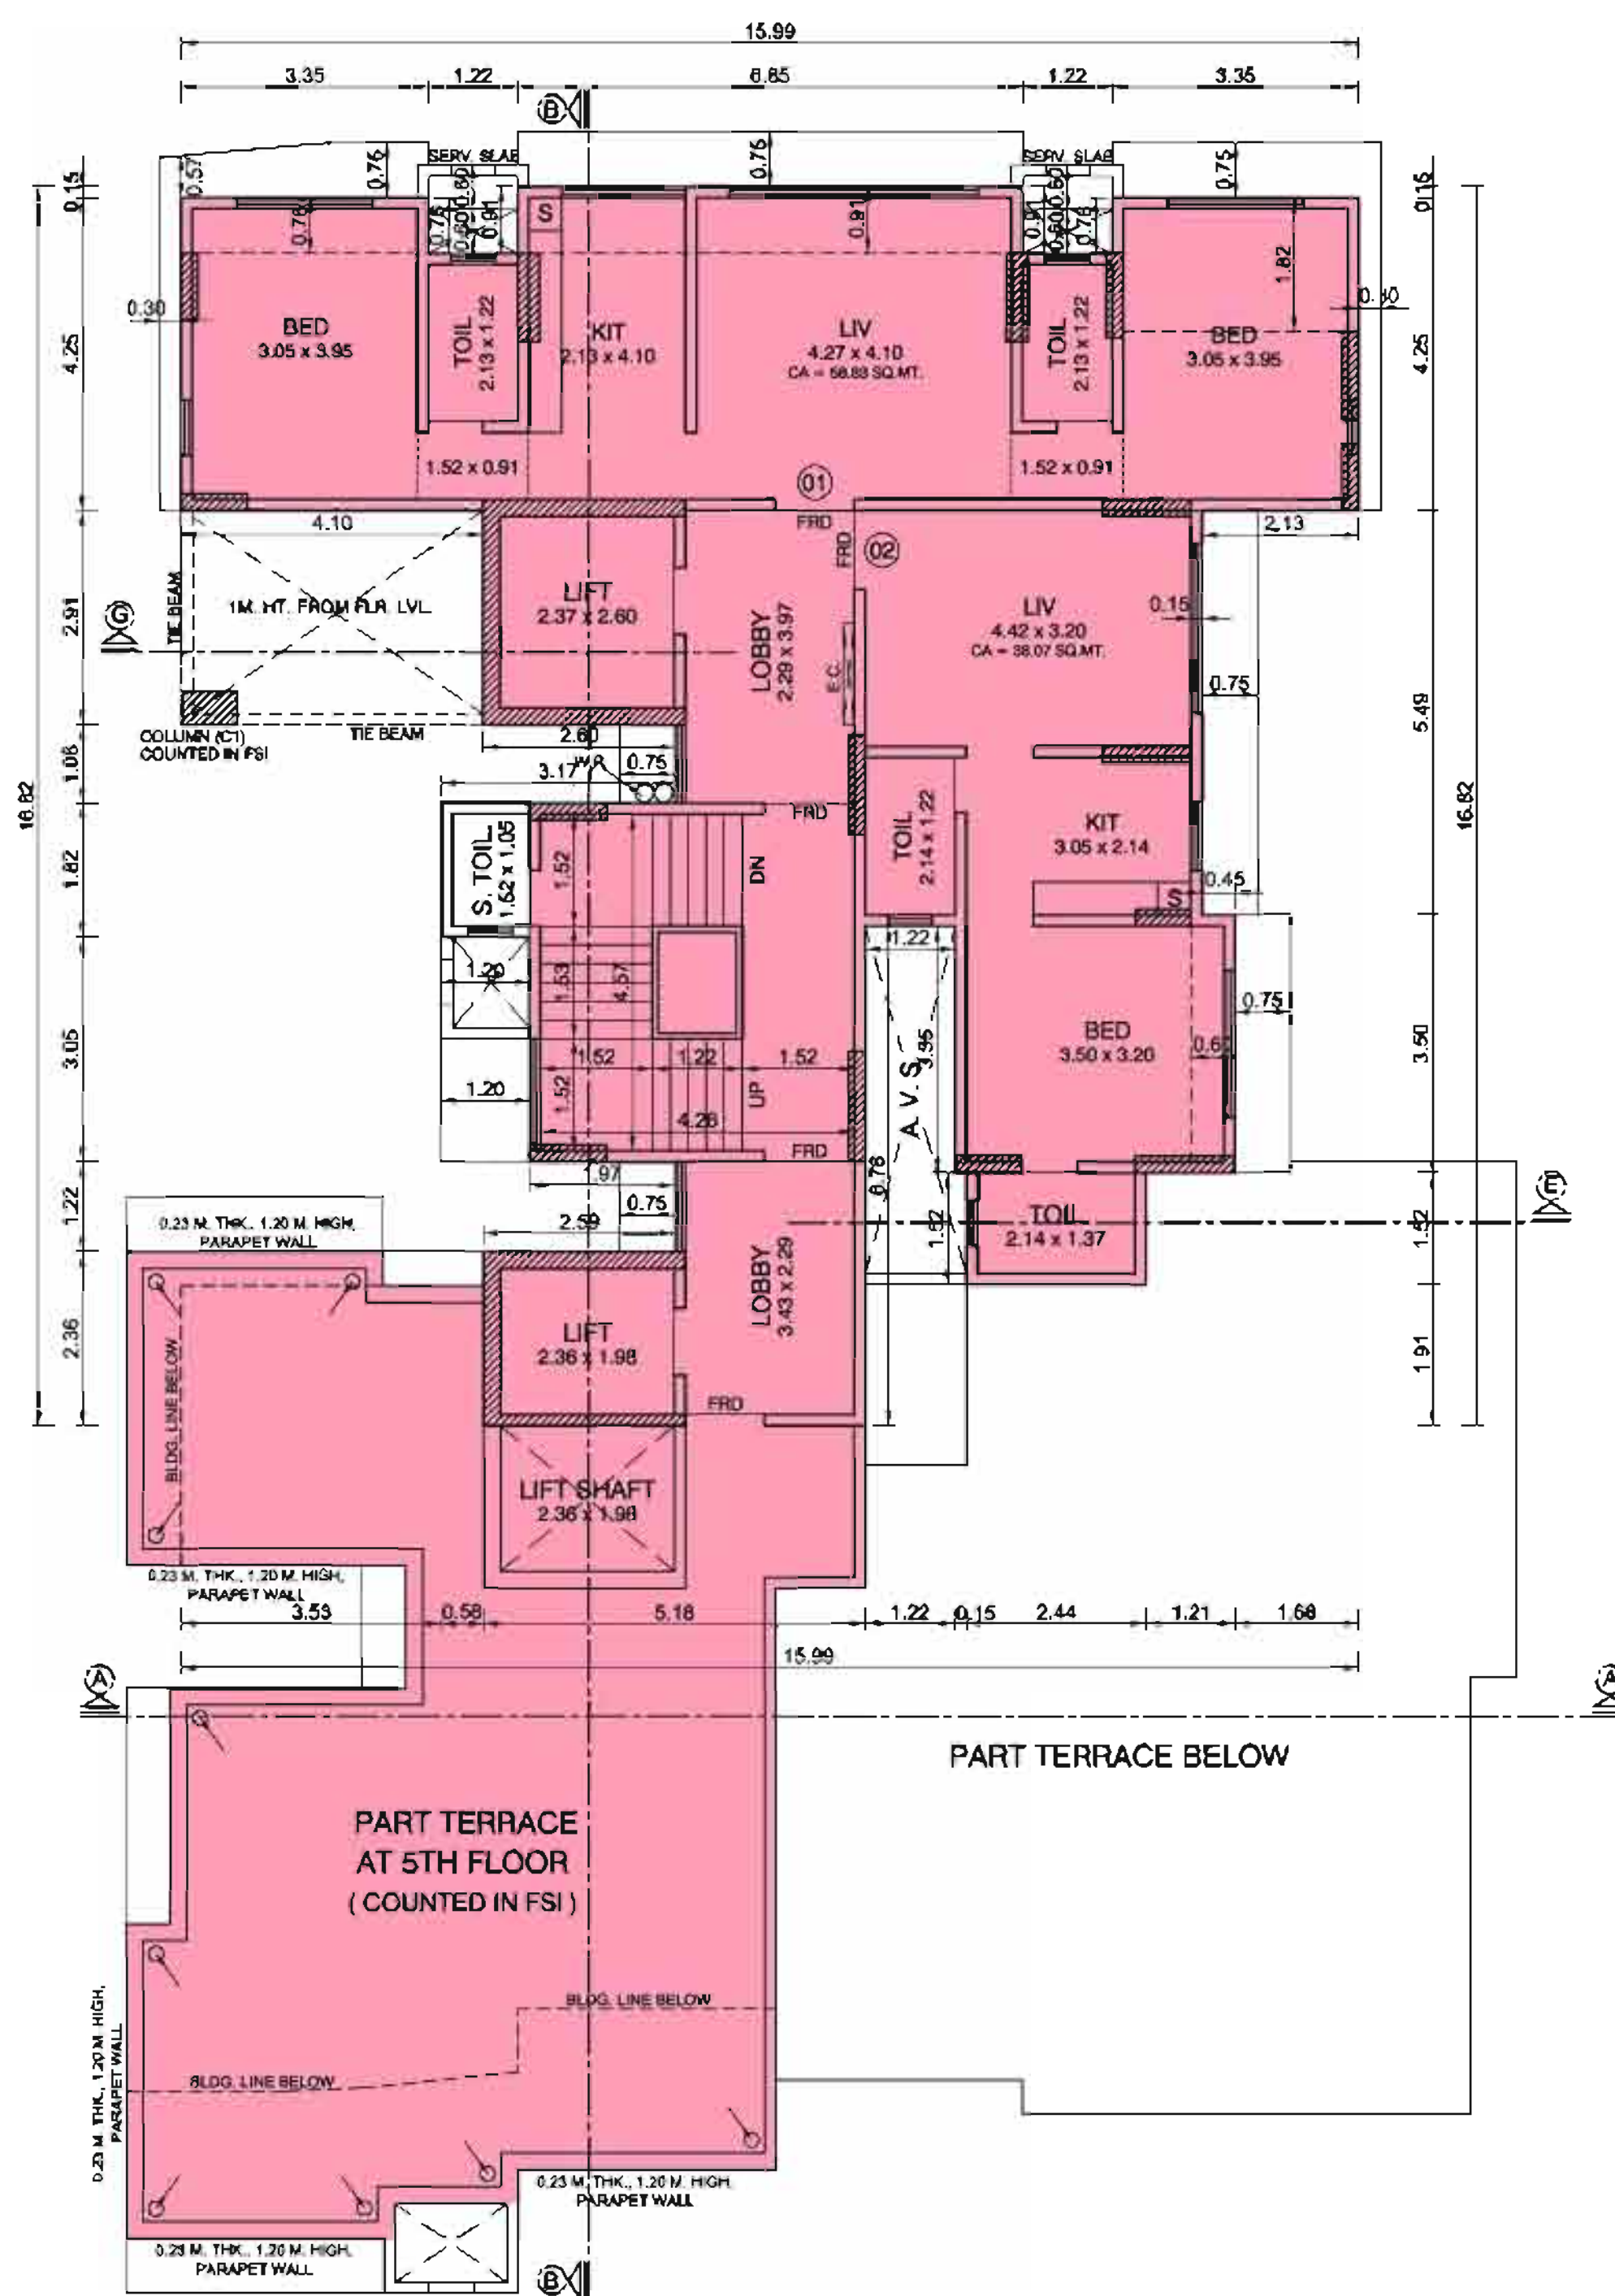
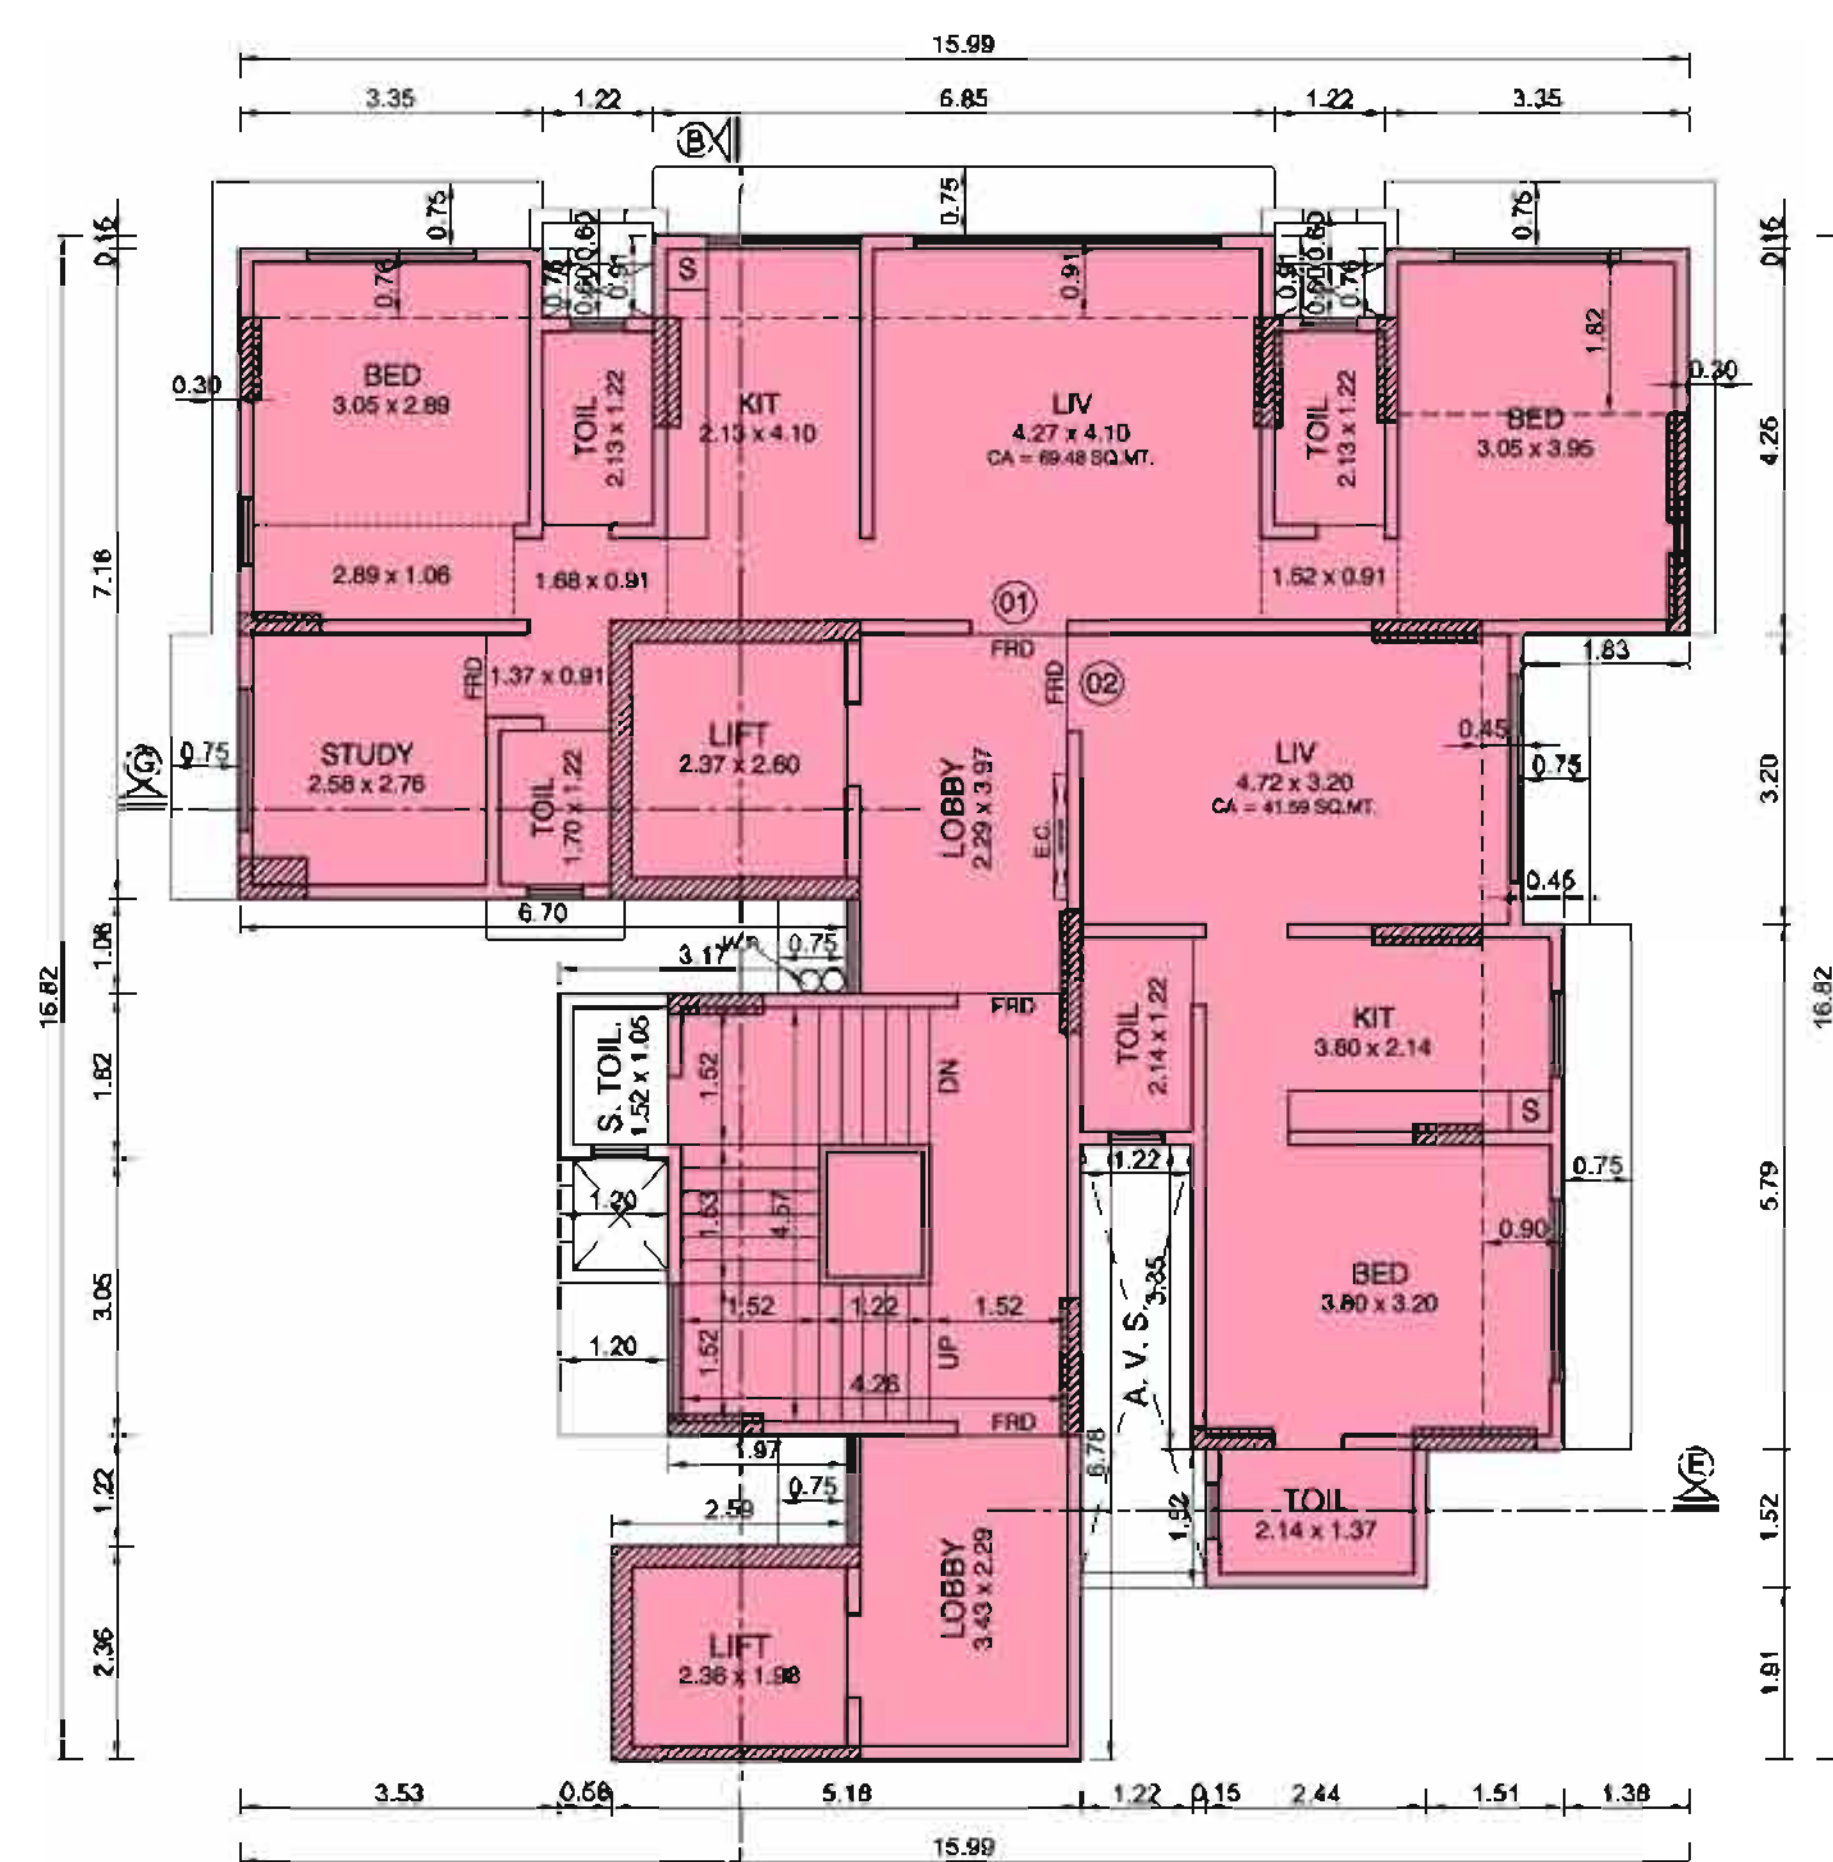


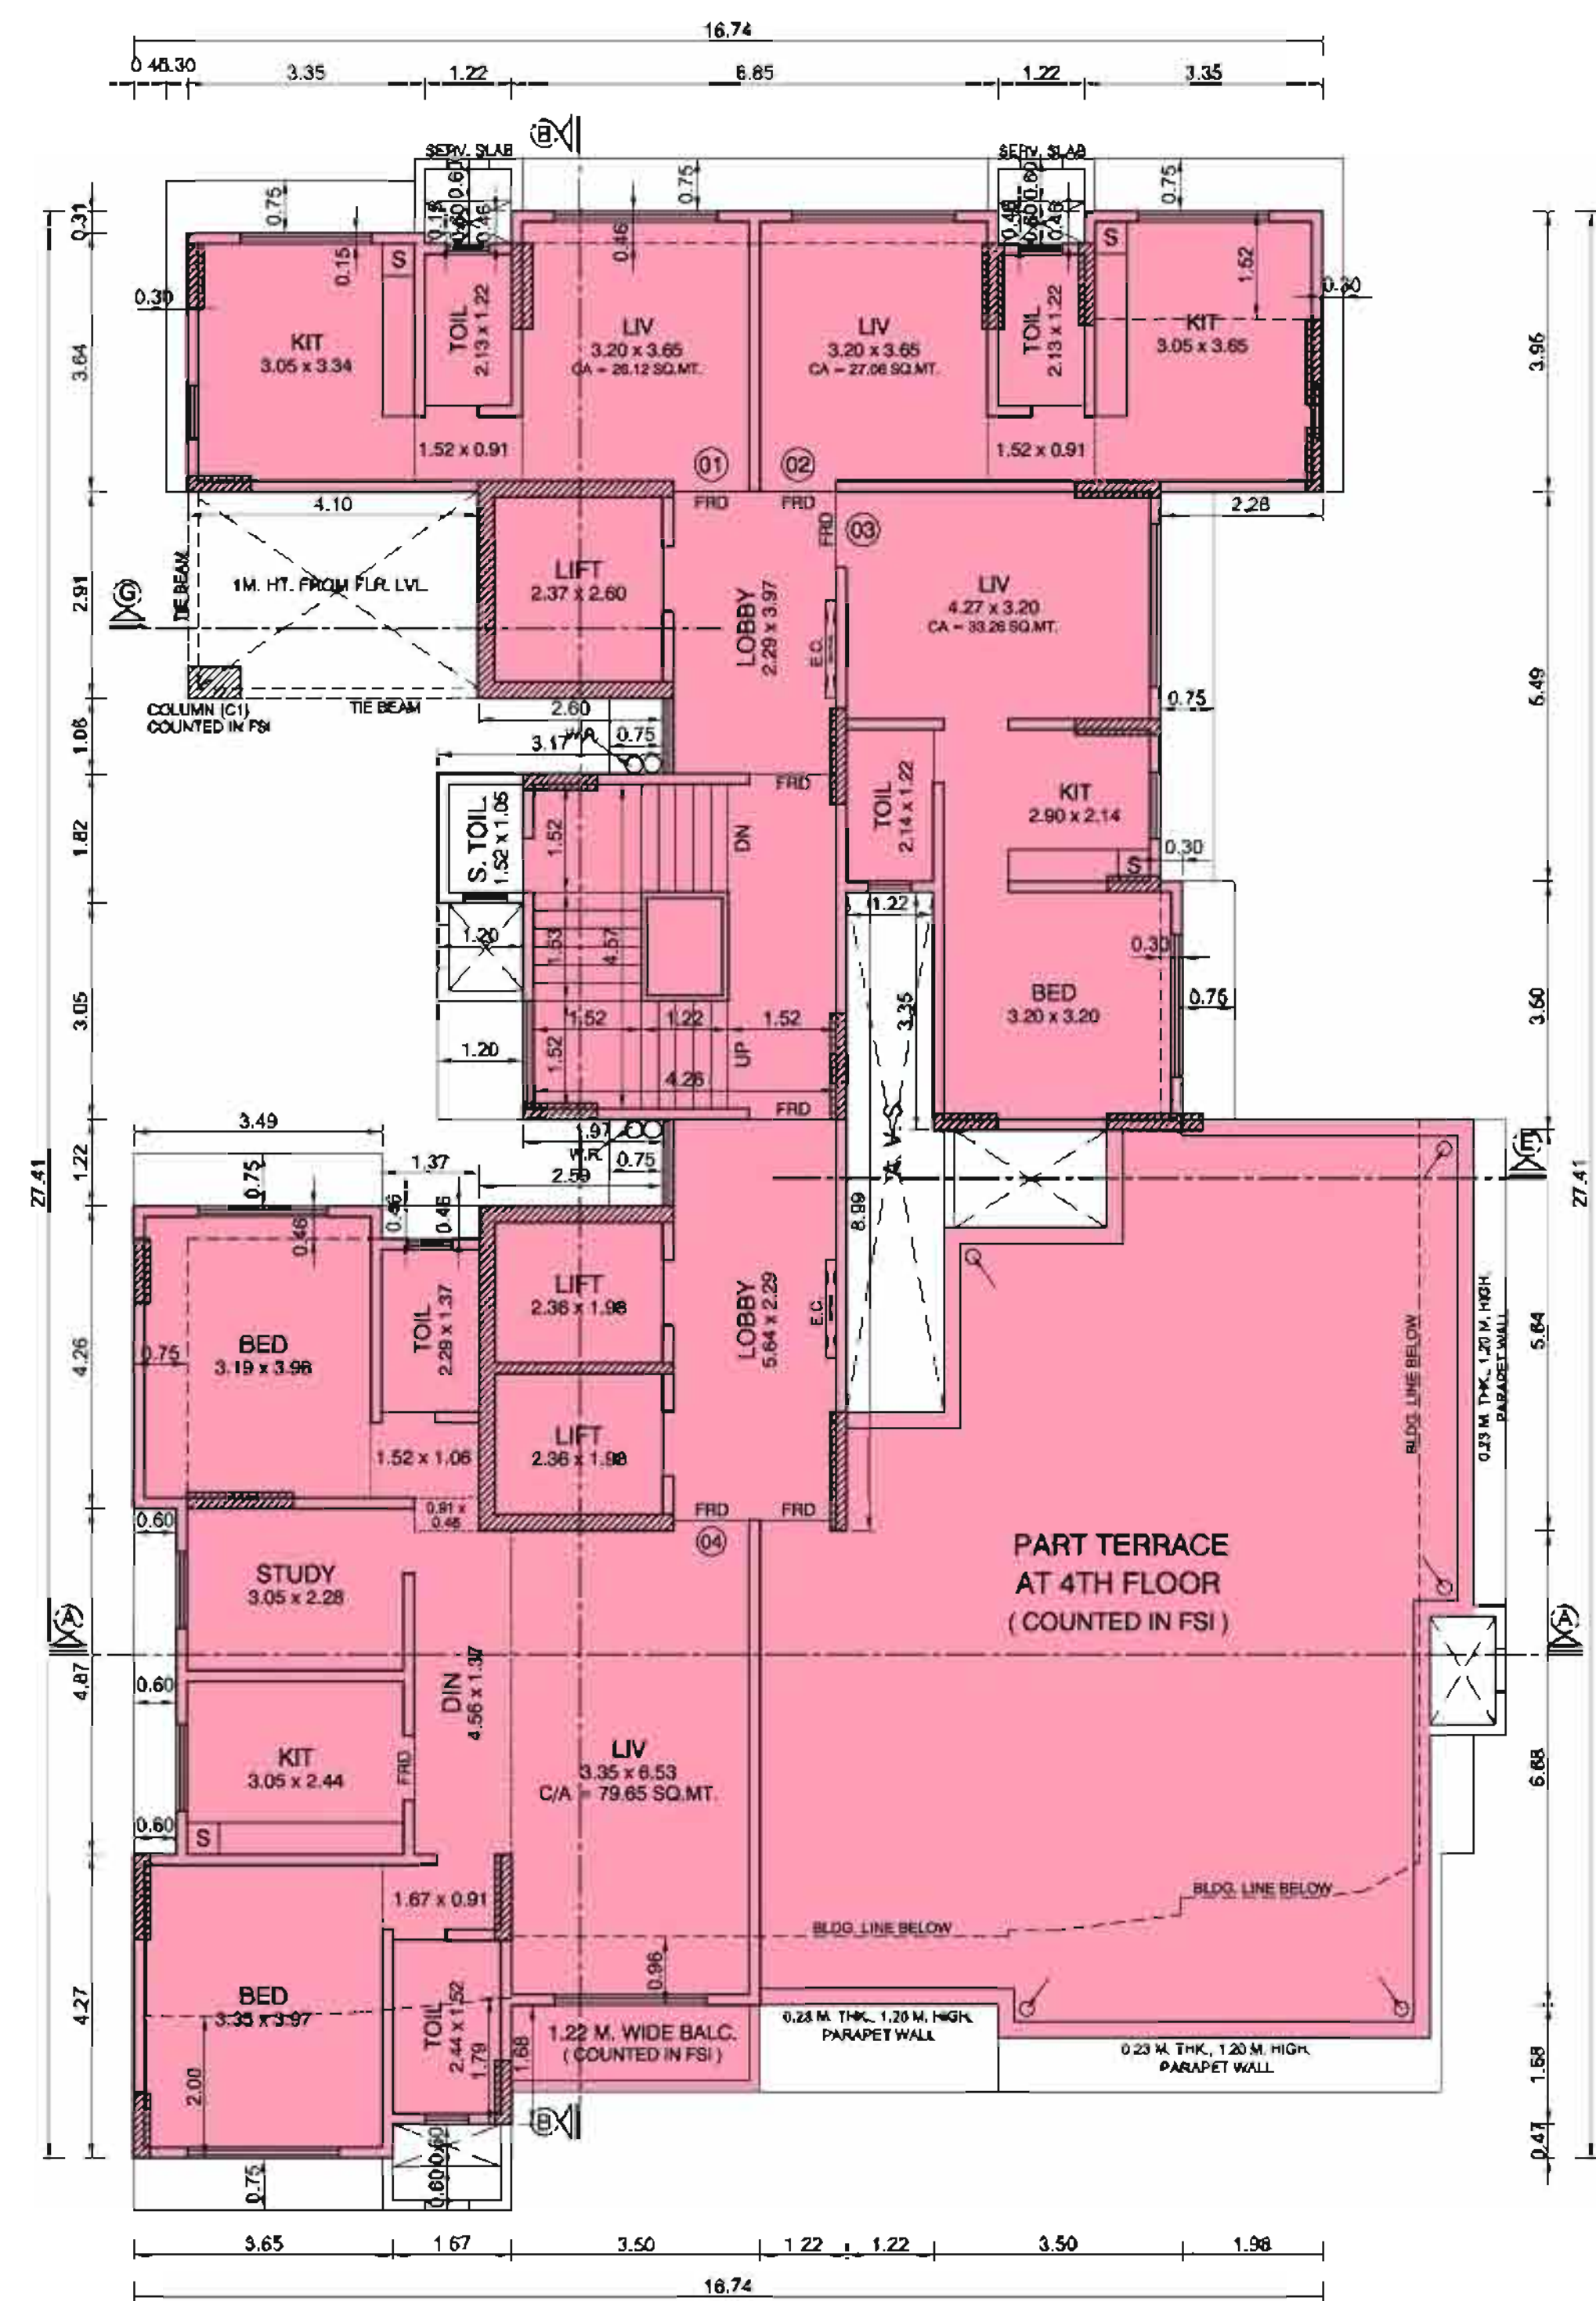

PROFORMA - B

CONTENTS OF SHEET: 2ND TO 9TH FLOOR PLAN

DESCRIPTION OF PROPOSAL AND PROPERTY

PROPOSED BLDG. ON PLOT BEARING F.P. No. 91 OF T.P.S. SANTACRUZ NO. I,
PHIROZ SHAH ROAD, SANTACRUZ (W), MUMBAI.

NAME, ADDRESS OF OWNER

DIGITAL SIGN

SHRI. AMEESH CHHEDA, PARTNER OF
M/S. RAJ CONSTRUCTION, C.A. TO OWNER

B.M.C. FILE NO.

CHE/WS/1706/H/W/337(NEW)

PLAN FOR APPROVAL

THIS CANCELS APPROVAL
TO THE PREVIOUS PLAN
SANCTIONED U/R. NO.
CHE/WS/1706/H/W/337(NEW)
DATED : 30/05/2017THIS PLAN IS DIGITALLY SIGNED AND
PHYSICAL SIGN IS NOT REQUIRED.
APPROVED SUBJECT TO CONDITIONS MENTIONED
IN THIS OFFICE LETTER UNDER NO. CHE/WS/1706/H/W/337(NEW)
DATED-04/09/2017

S.E.B.P. (H/W/N)

A.E.B.P. (H/W)

E.E.B.P. (H-WARDS)

NORTH

SCALE

CHECKED BY

DRN. BY



1:100

SAGAR
(20.06.17)

NAME, ADDRESS OF ARCHITECT

DIGITAL SIGN

CONCRETE DESIGNS

102, GANESH SMRUTI, MALAVIYA ROAD,
VILE PARLE (EAST), MUMBAI - 400057.
TELEFAX - 022 - 2617 8888, 2617 9999
Email - concrete.designs101@gmail.com