




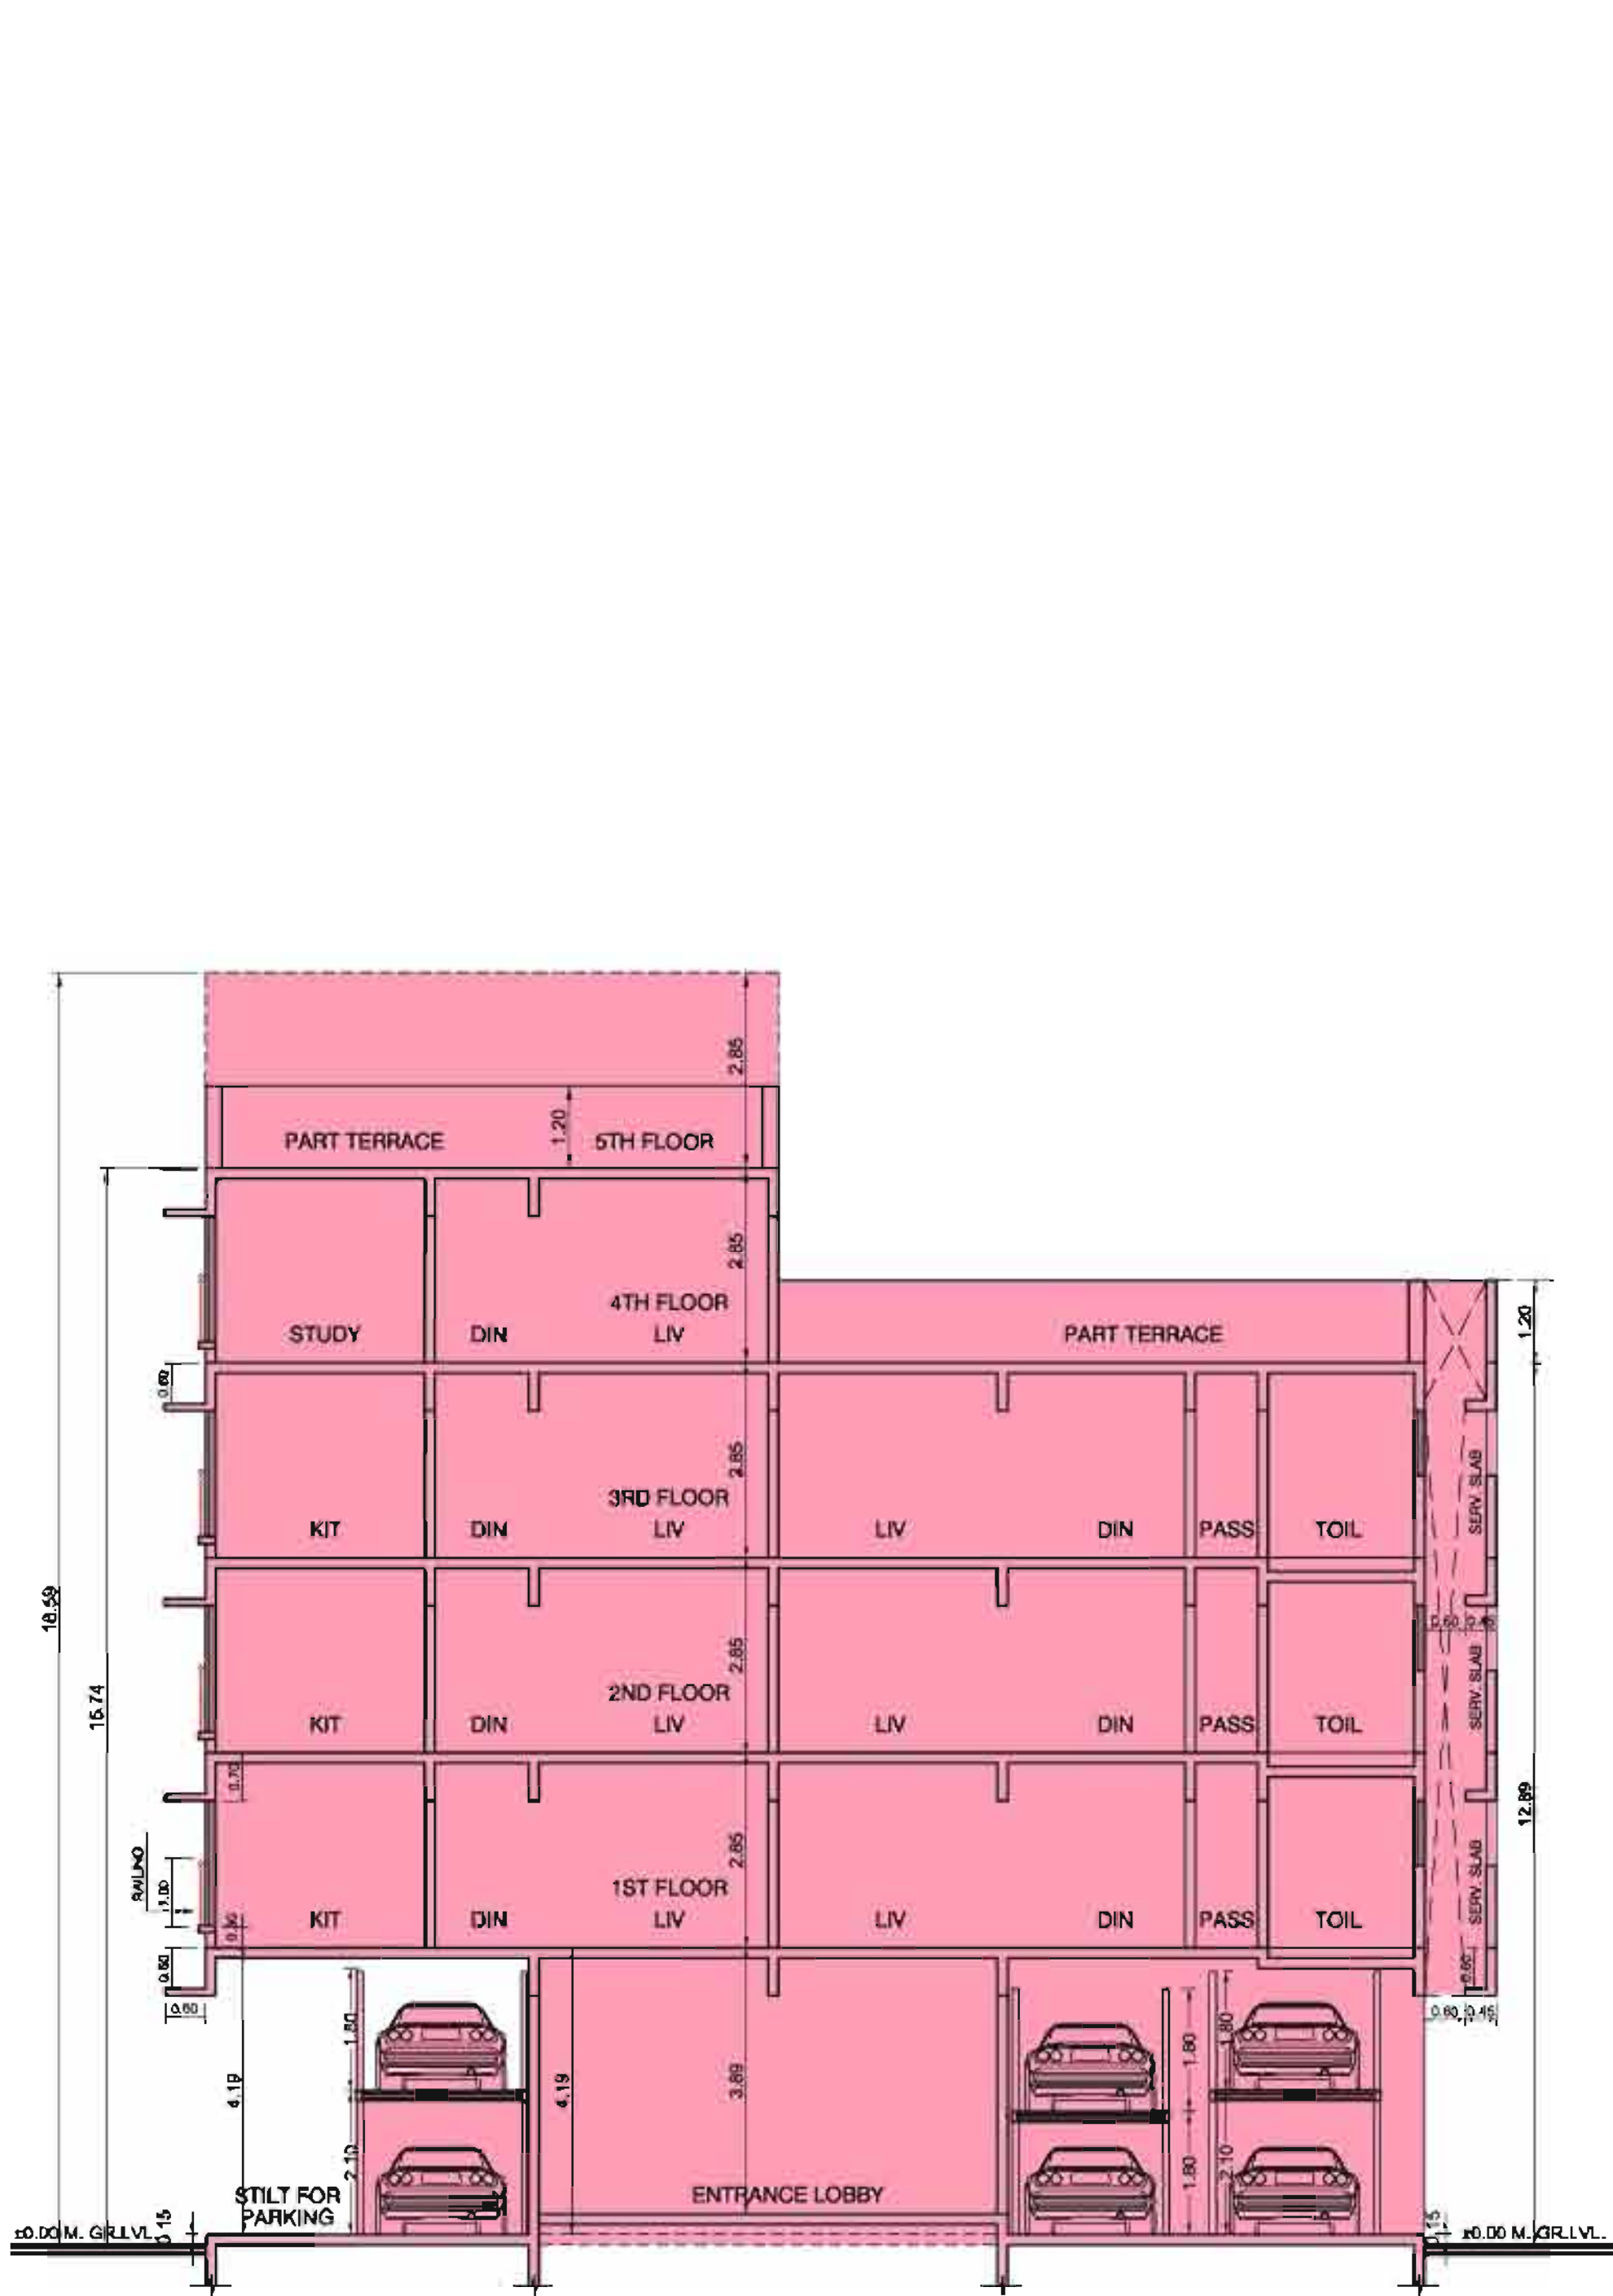


SECTION = A-A
SCALE = 1:100

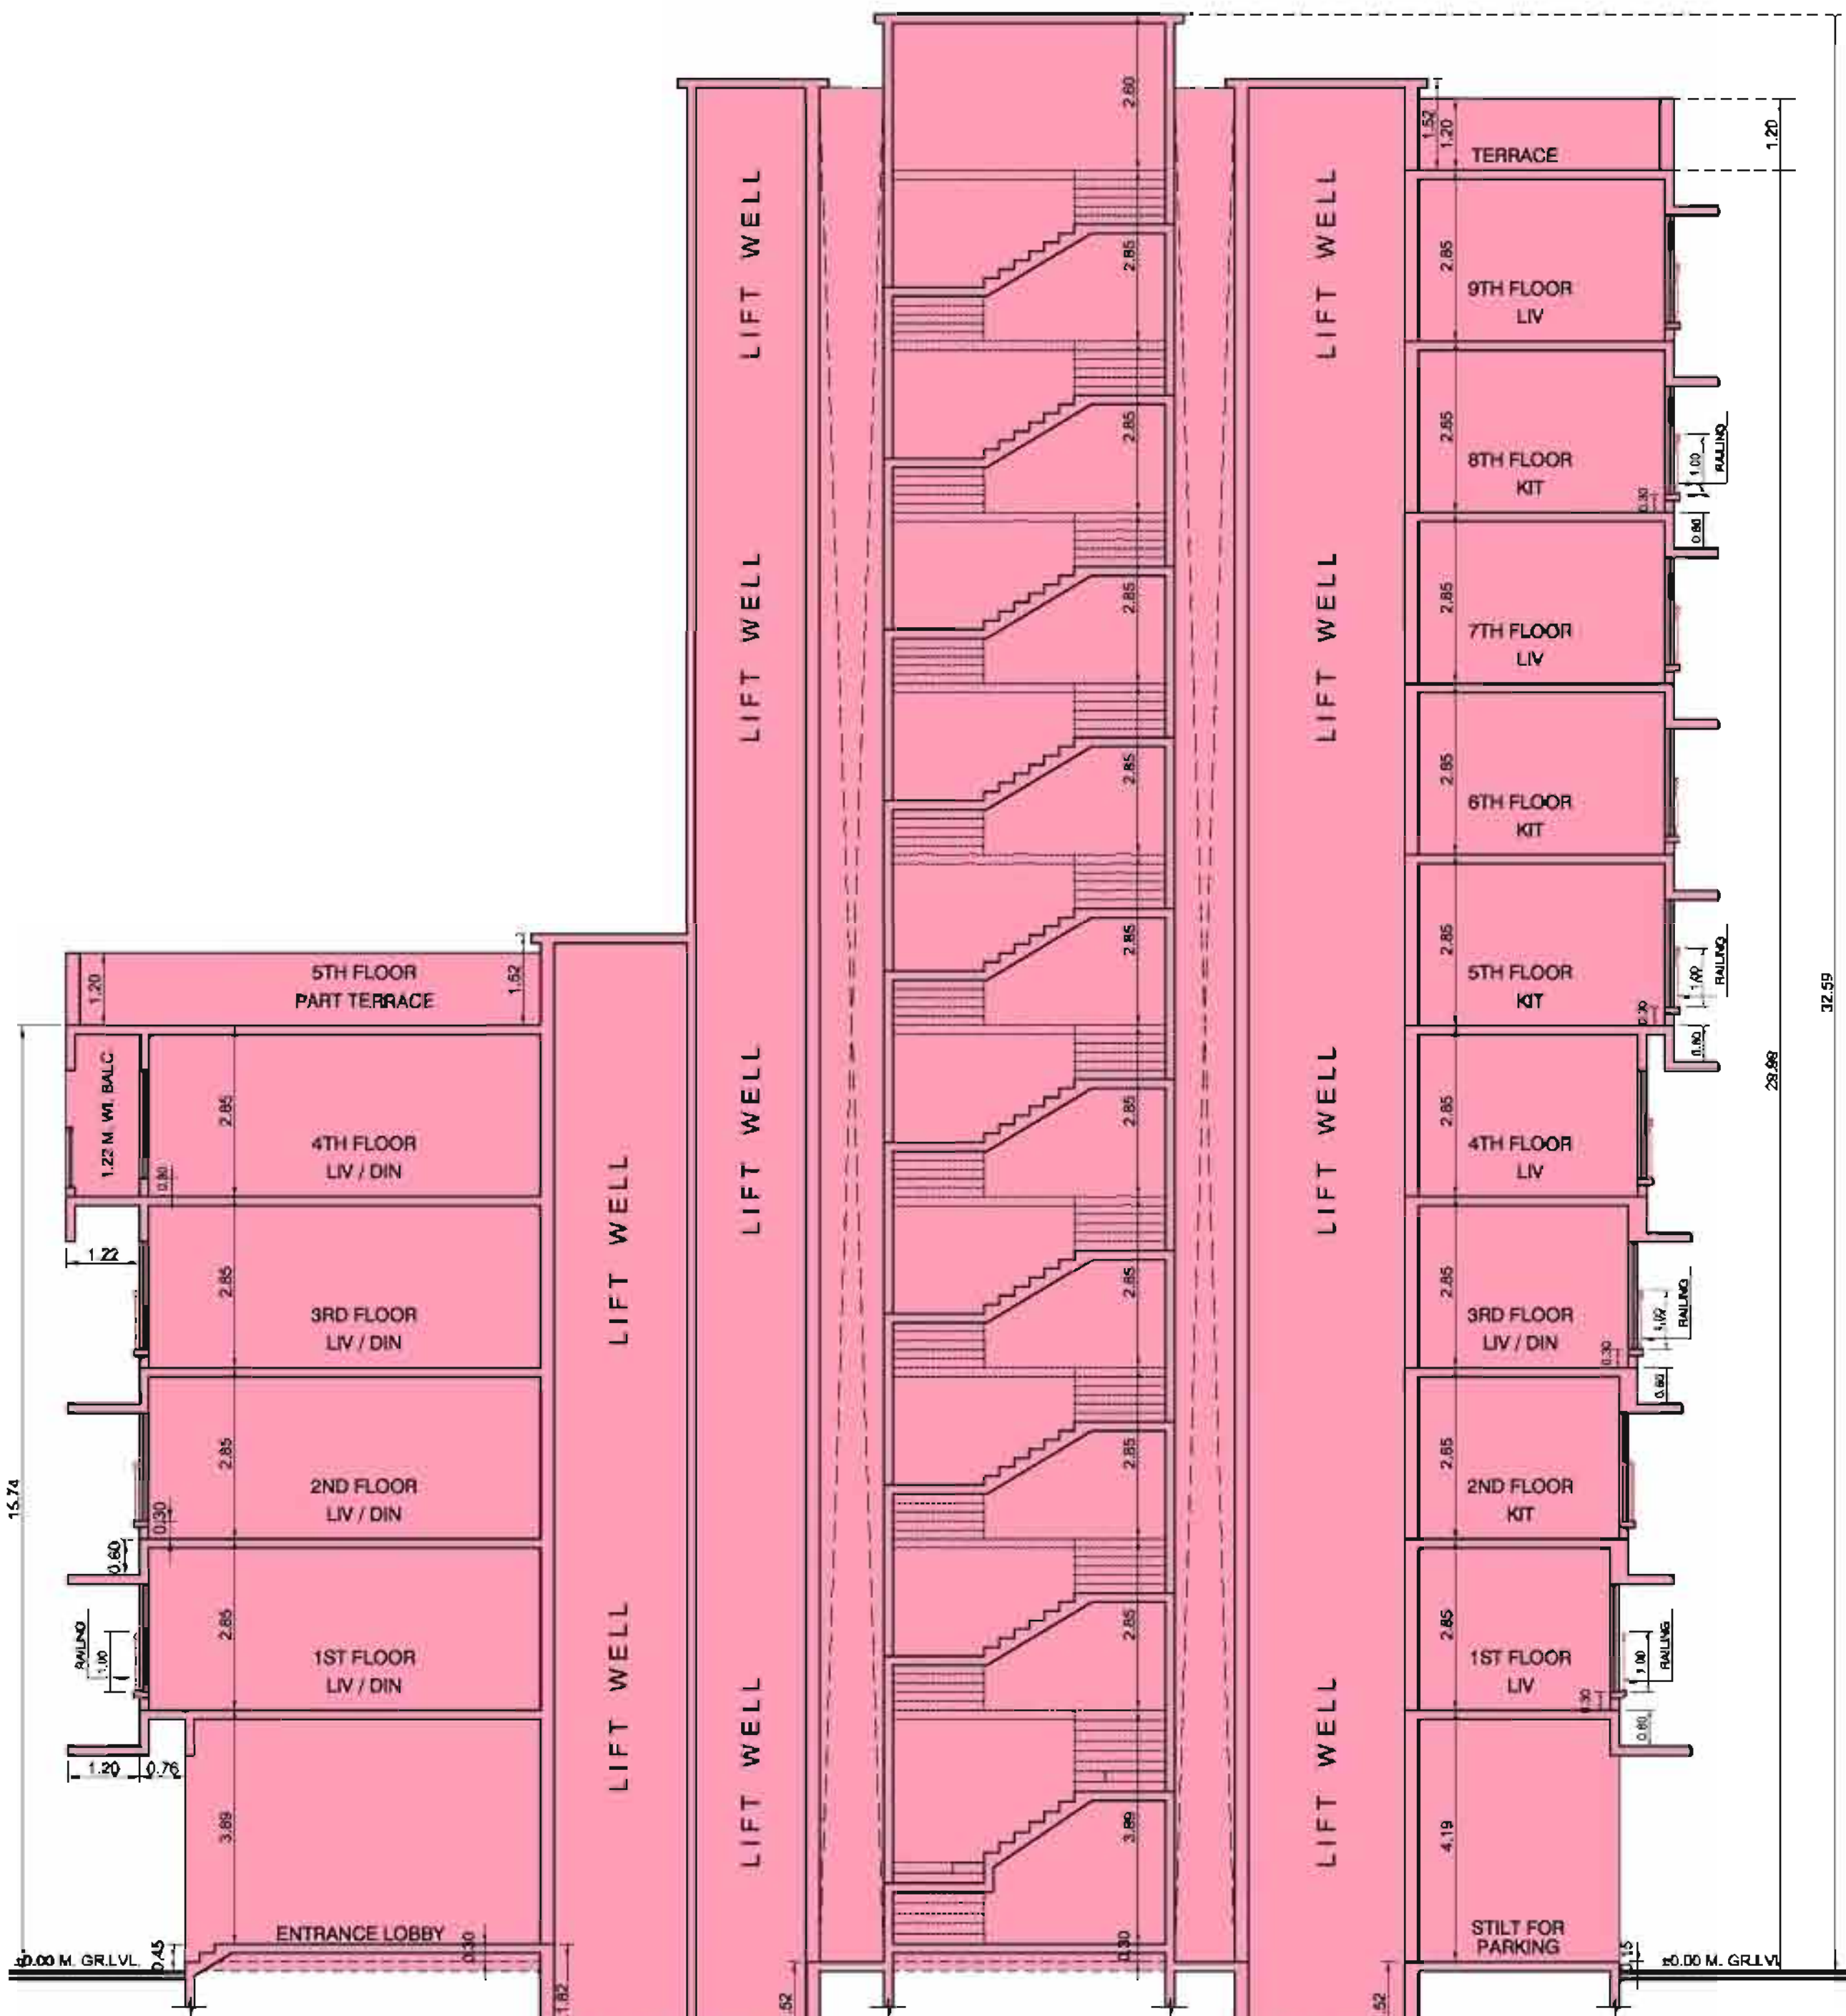


SECTION = B-B
SCALE = 1:100

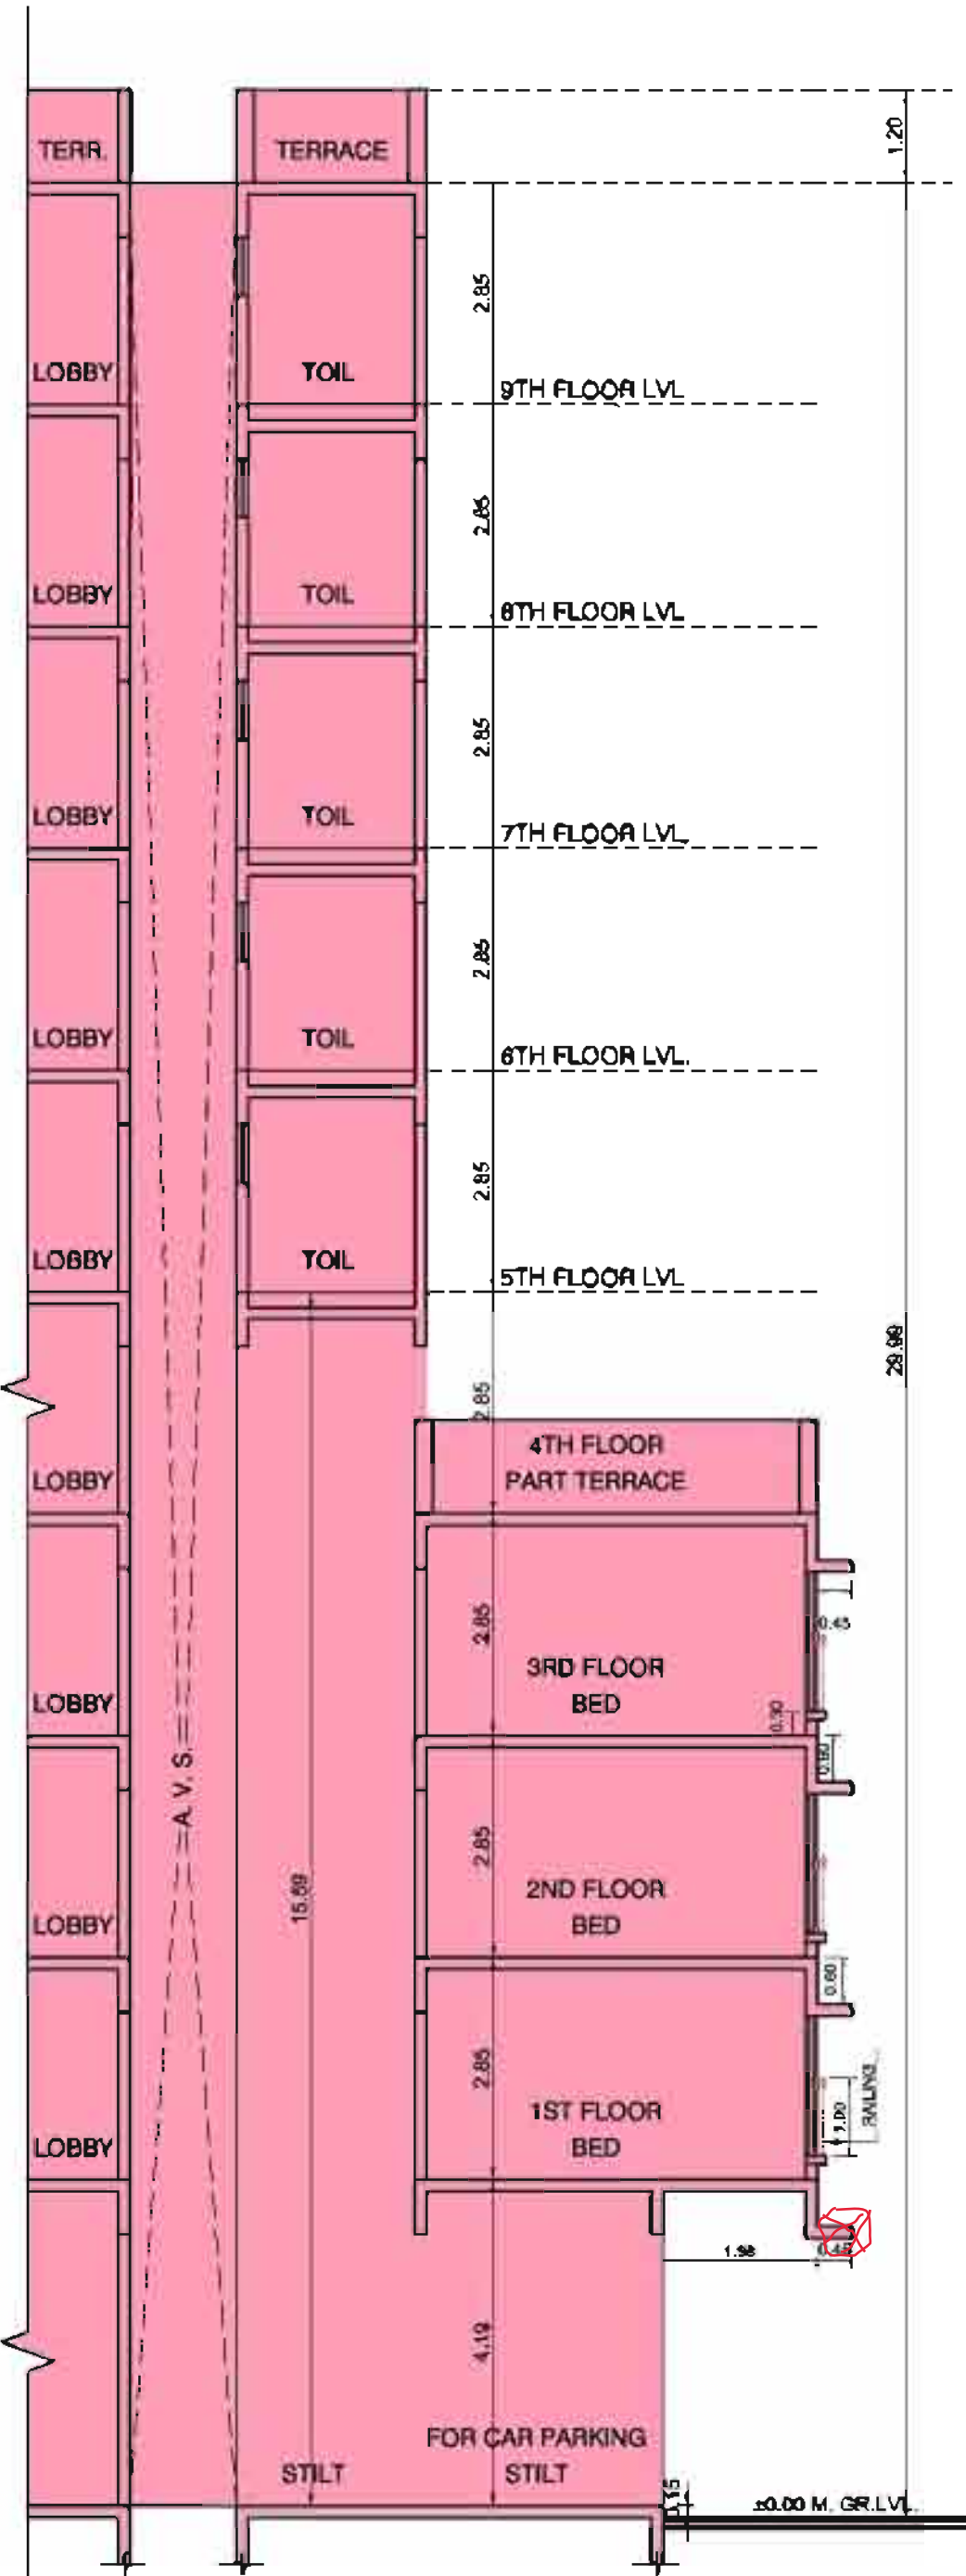


SECTION = E
SCALE = 1:100

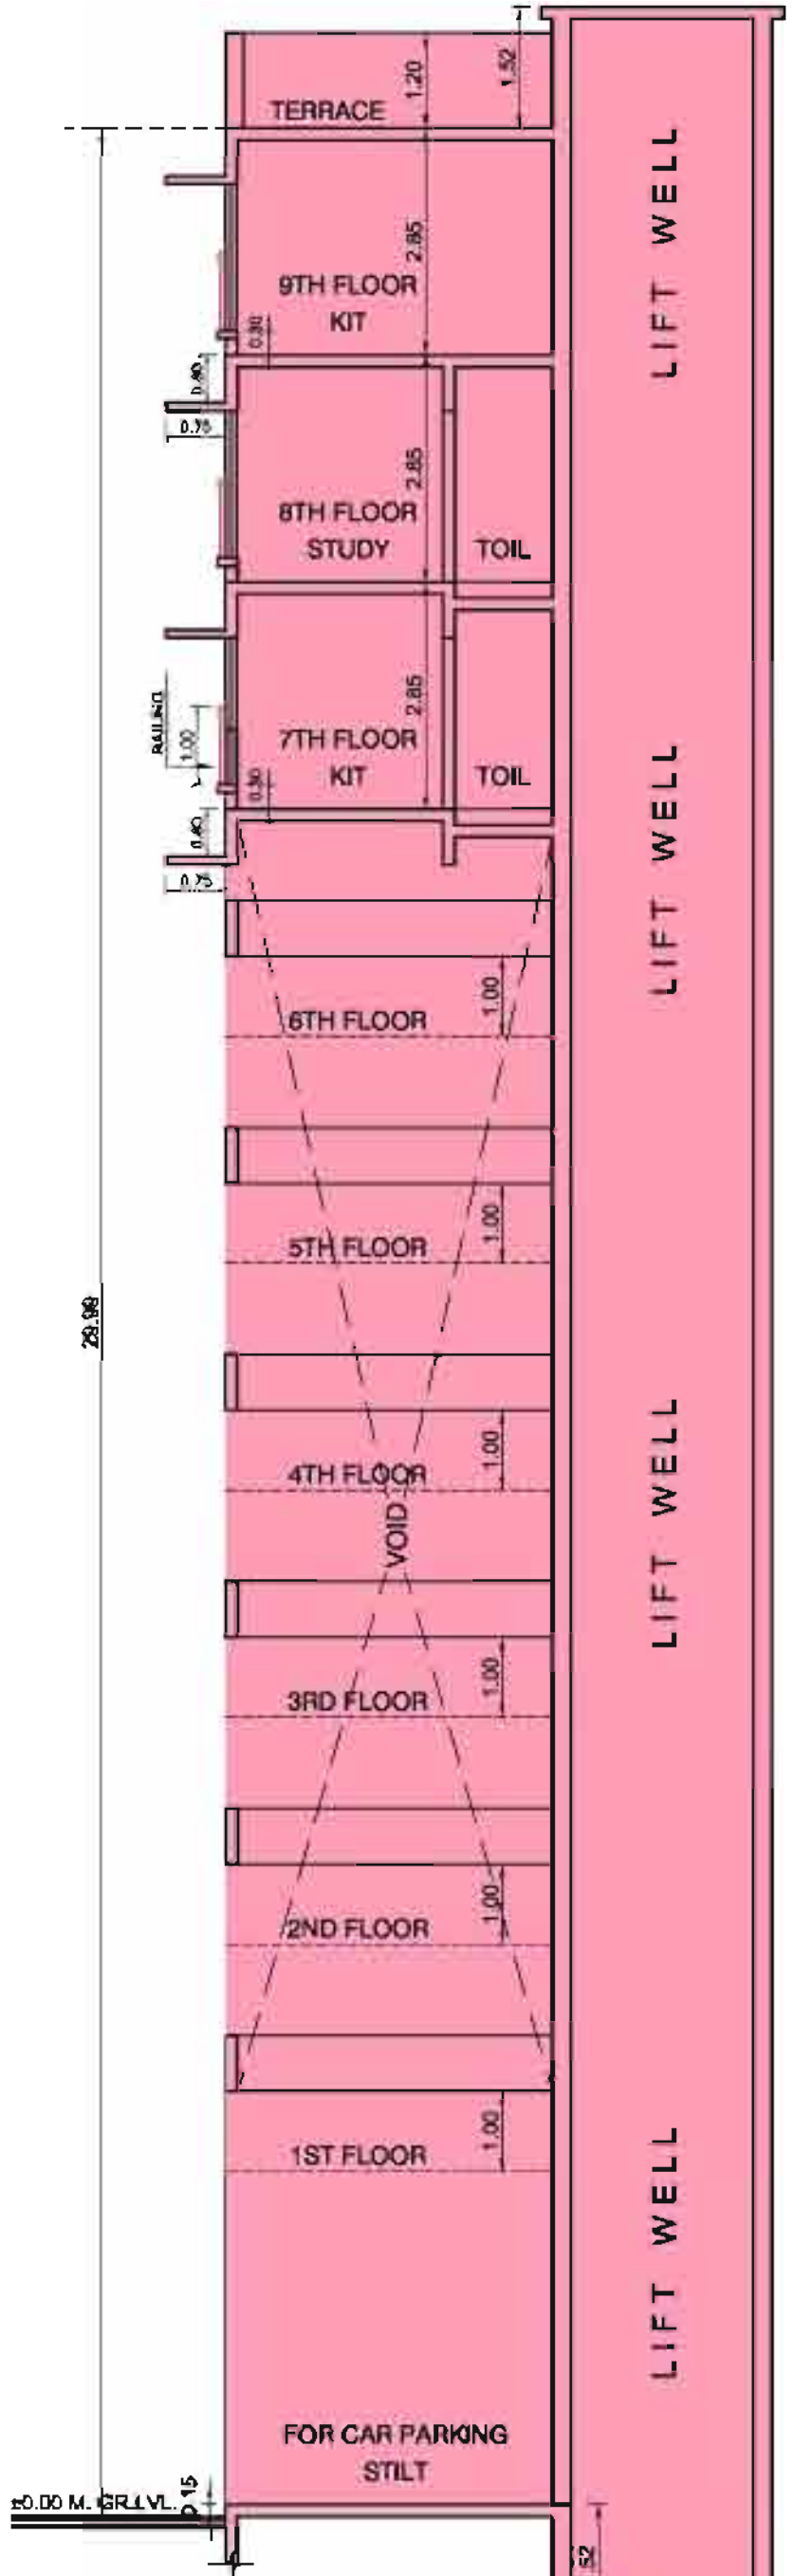


SECTION = G
SCALE = 1:100

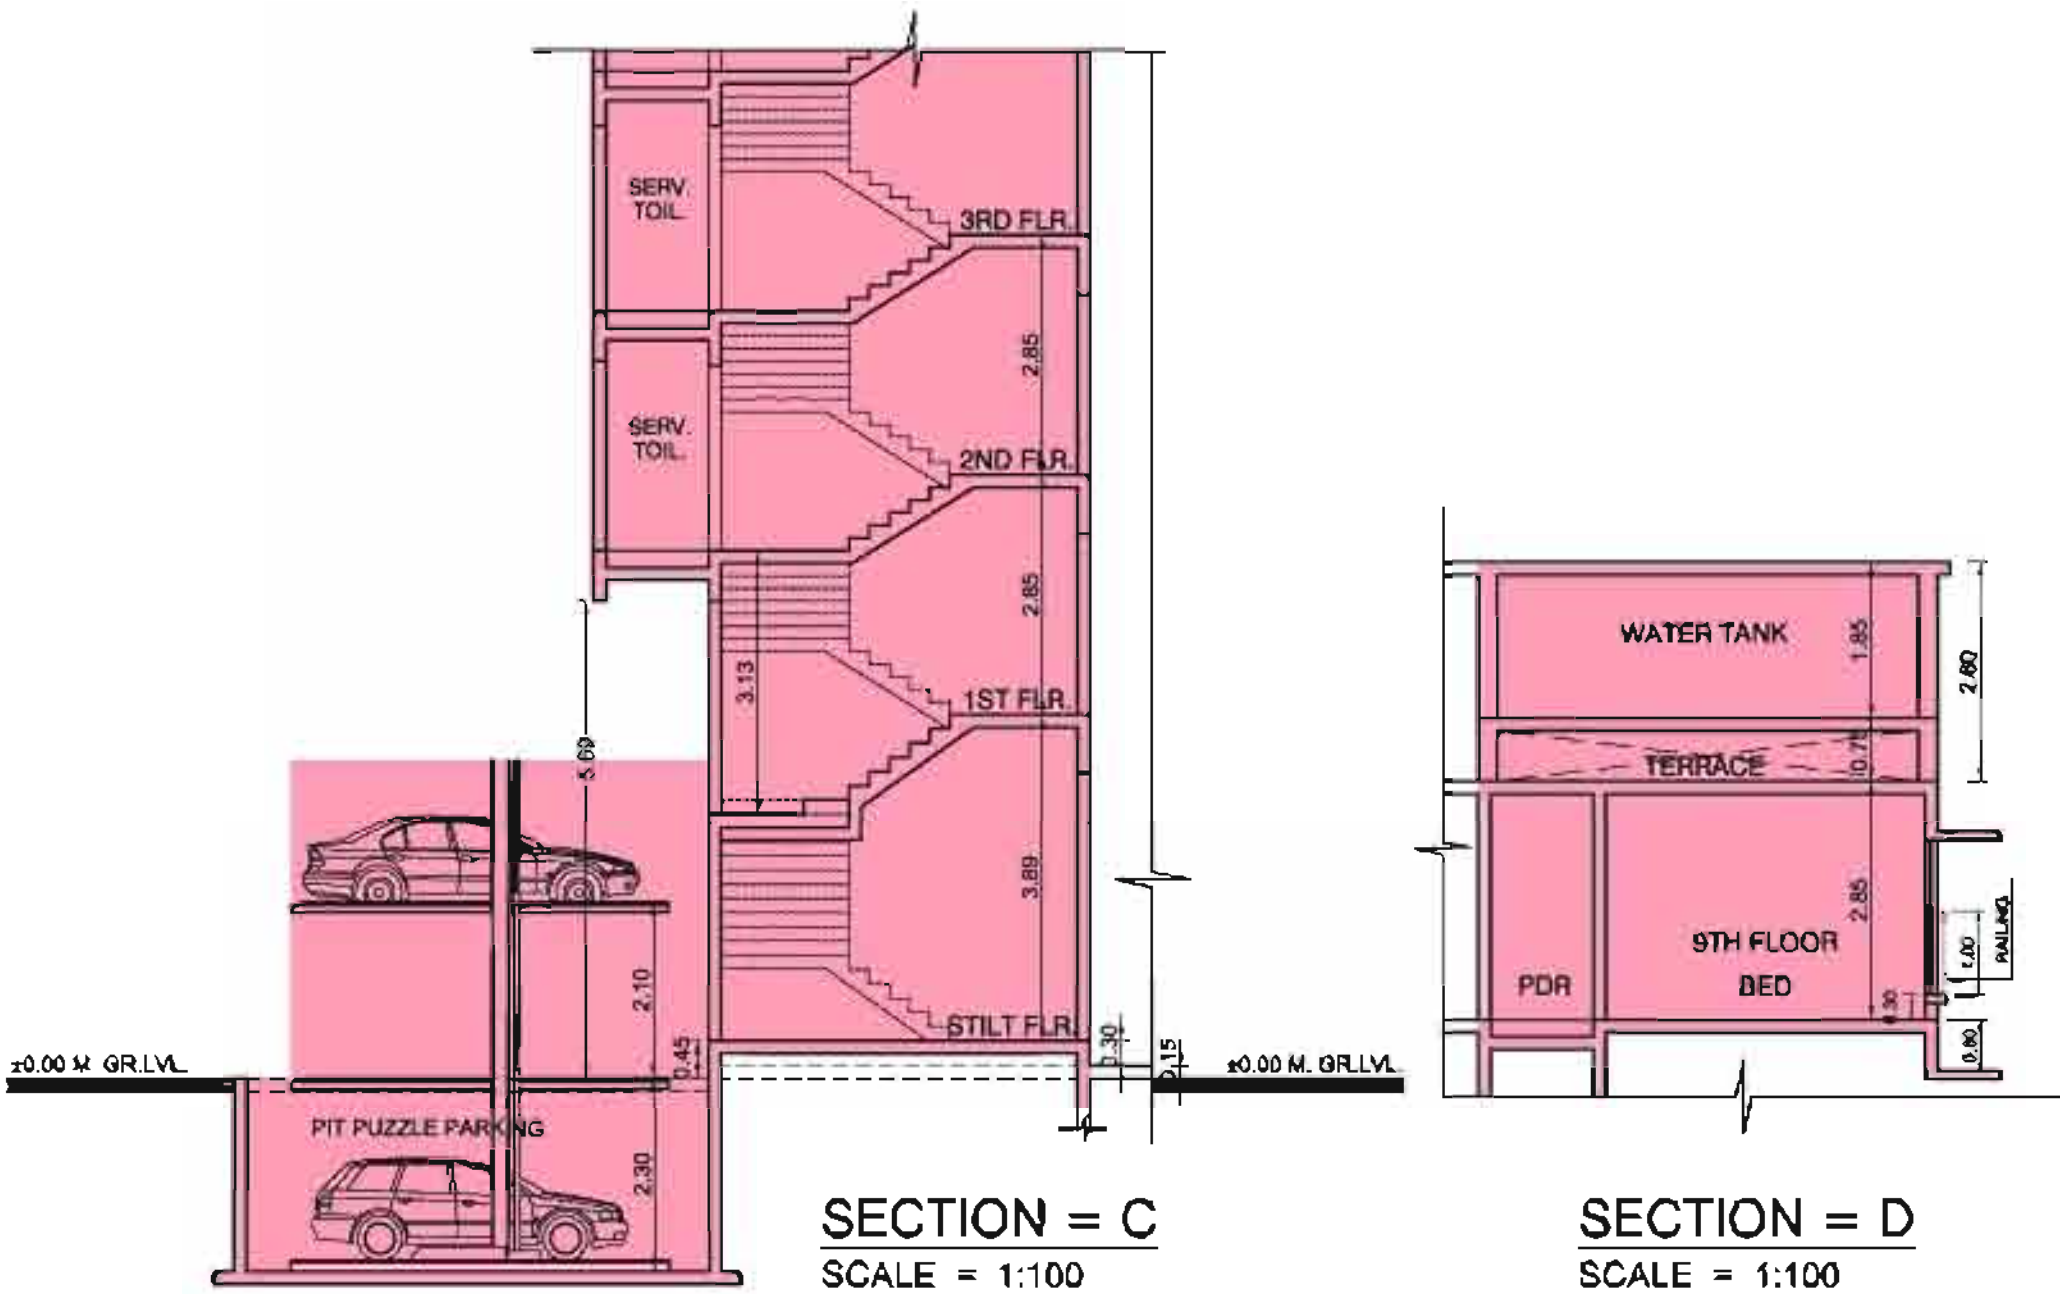

SECTION = C
SCALE = 1:100

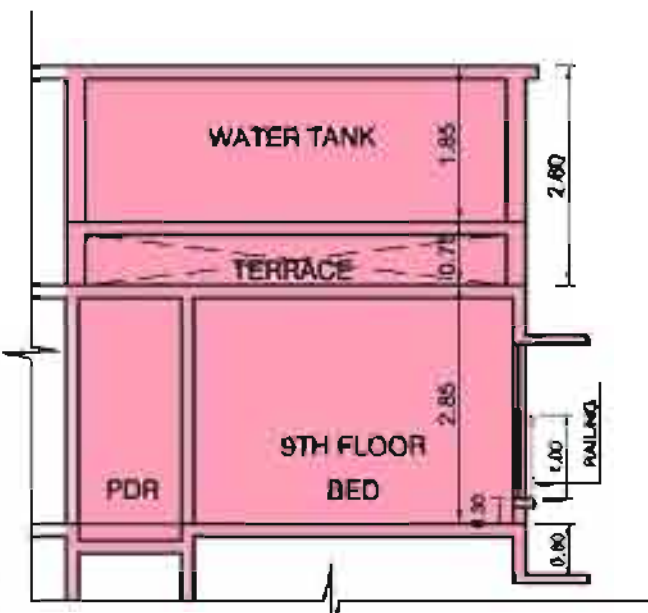

SECTION = D
SCALE = 1:100

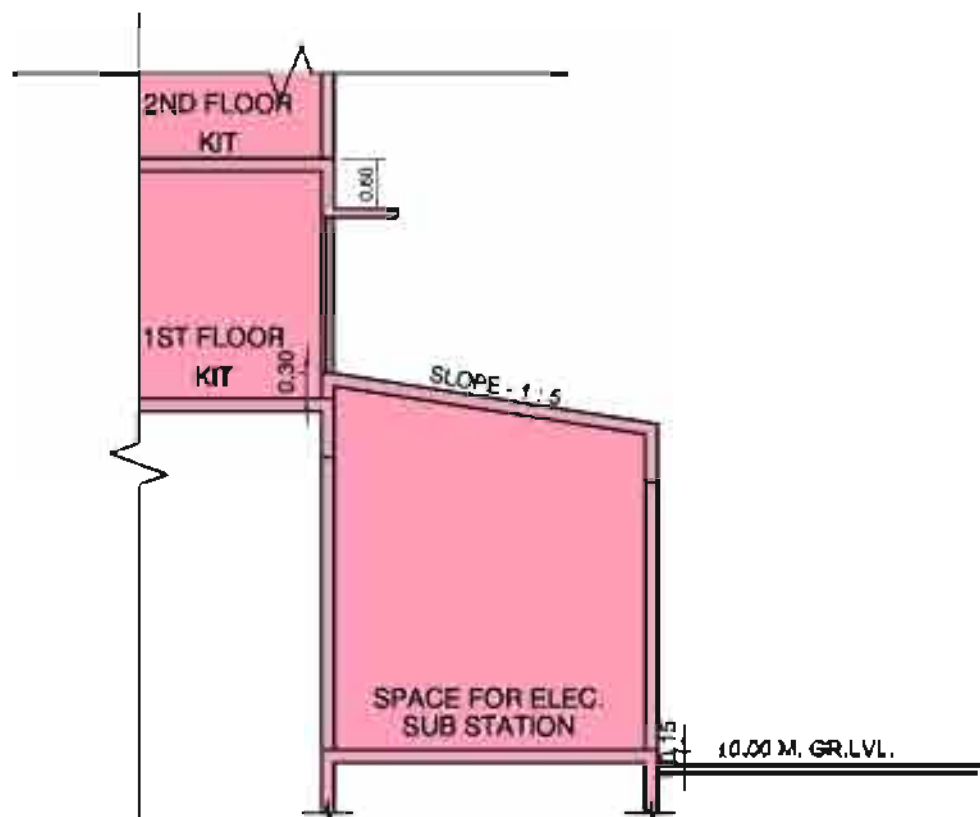

SECTION = F
SCALE = 1:100

PROFORMA - B

CONTENTS OF SHEET: TERRACE FLOOR PLAN SECTION : A-A, B-B, C, D, E, F, G.			
DESCRIPTION OF PROPOSAL AND PROPERTY			
PROPOSED BLDG ON PLOT BEARING F.P. No. 91 OF T.P.S. SANTACRUZ NO. I, PHIROZ SHAH ROAD, SANTACRUZ (W), MUMBAI.			
NAME, ADDRESS OF OWNER		DIGITAL SIGN	
SHRI/AMEESH CHHEDA, PARTNER OF M/S. RAJ CONSTRUCTION, C.A. TO OWNER			
B.M.C. FILE NO.			
CHE/WS/1706/H/W/337(NEW)			
PLAN FOR APPROVAL			
THIS CANCELS APPROVAL TO THE PREVIOUS PLAN SANCTIONED U/R. NO. CHE/WS/1706/H/W/337(NEW) DATED : 30/05/2017		THIS PLAN IS DIGITALLY SIGNED AND PHYSICAL SIGN IS NOT REQUIRED.	
		APPROVED SUBJECT TO CONDITIONS MENTIONED IN THIS OFFICE LETTER UNDER NO. CHE/WS/1706/H/W/337(NEW) Dated-04/09/2017	
S.E.B.P. (H / W N)		A.E.B.P. (H / W)	E.E.B.P. (H-WARDS)
NORTH	SCALE	CHECKED BY	DRN. BY
	1:100		SAGAR (20.06.17)
NAME, ADDRESS OF ARCHITECT		DIGITAL SIGN	
CONCRETE DESIGNS 102, GANESH SMRUTI, MALAVIYA ROAD, VILE PARLE (EAST), MUMBAI - 400057. TELEFAX - 022 - 2617 5858, 2617 5959 Email - concrete.designs@gmail.com			