


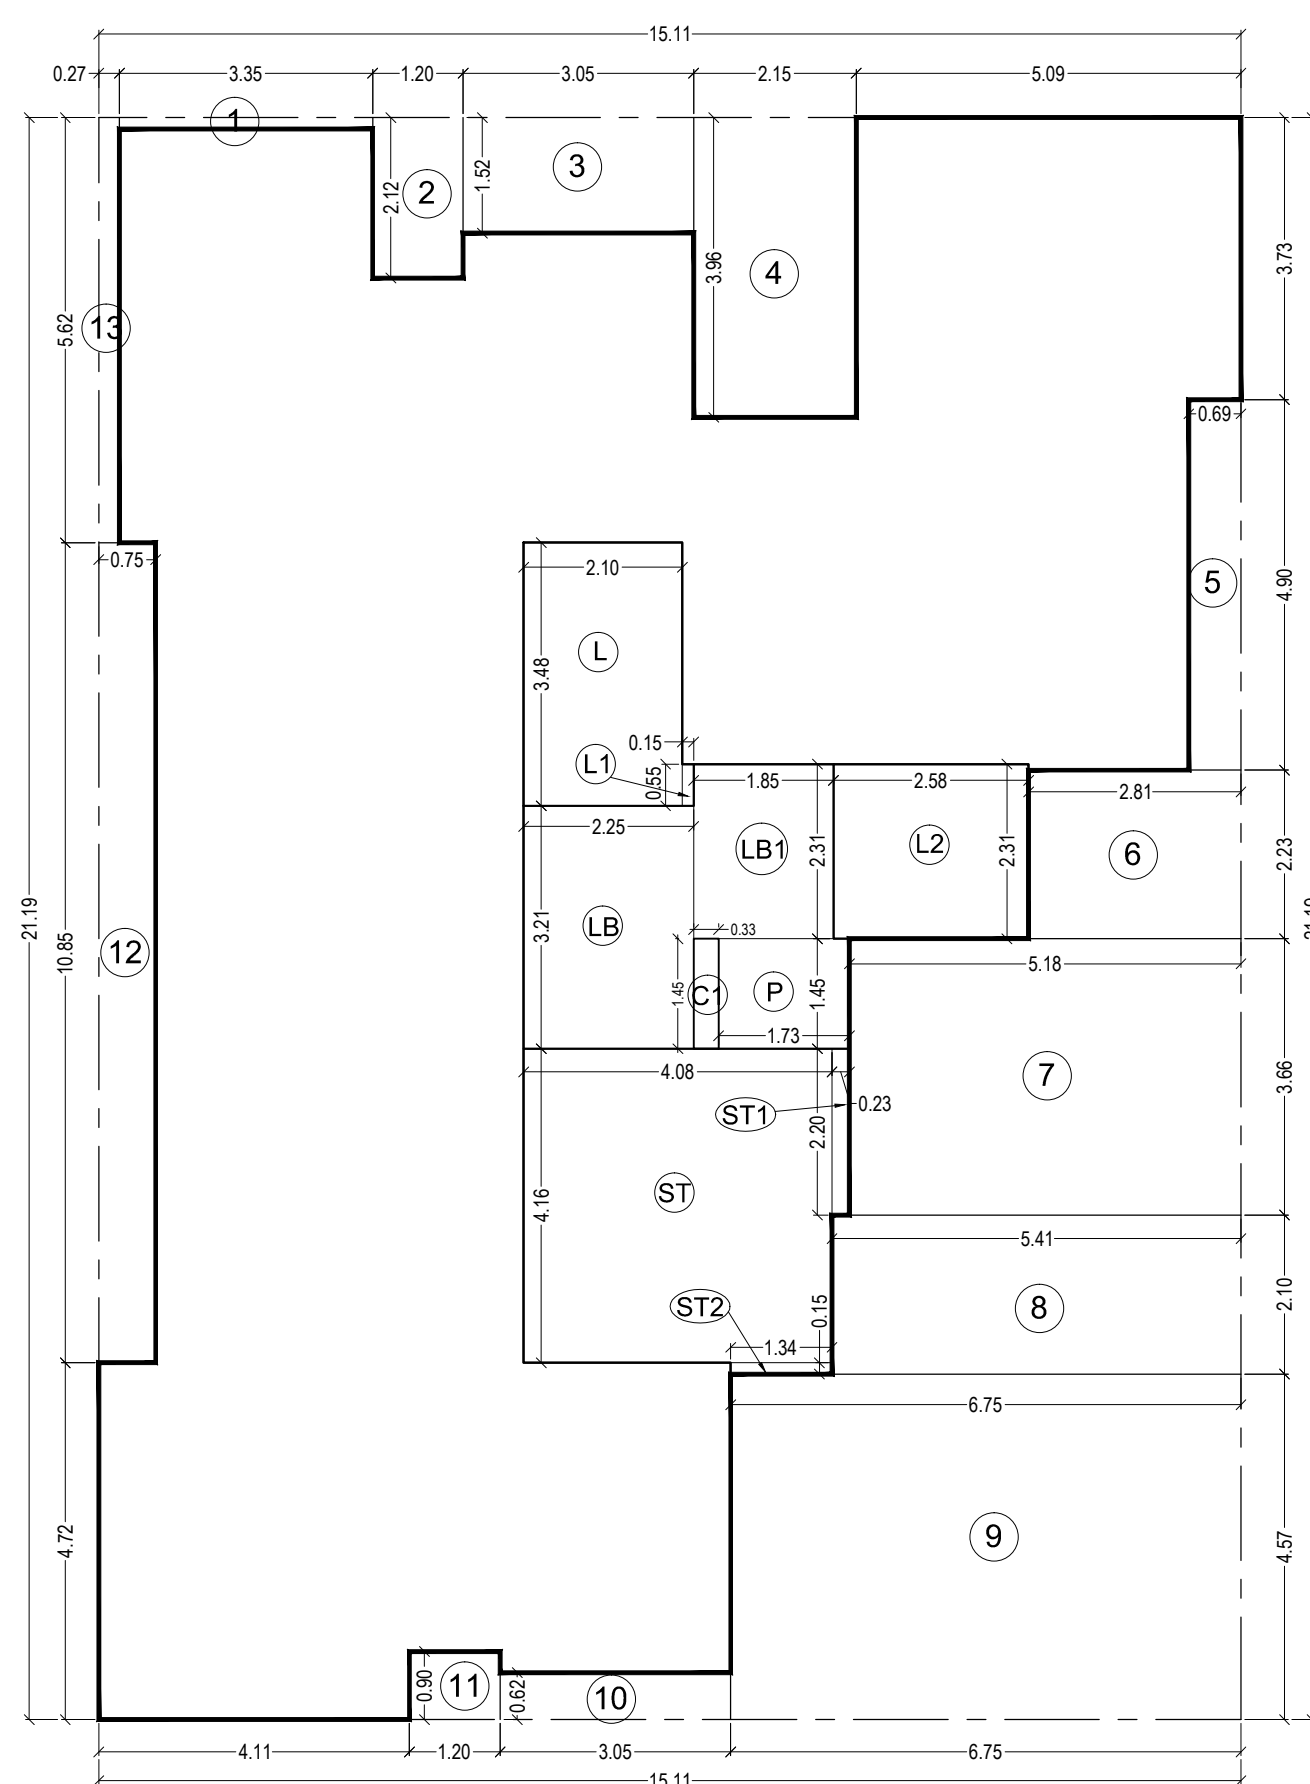

SALE WING 'C'
LINE AREA DIAGRAM OF 4TH FLOOR
SCALE:- 1:100

BUILT UP AREA CALCULATION


4TH FLOOR (SALE WING 'C')						
A	15.11	X	21.19	X 1 NO	=	320.18 SQ.MT.
TOTAL ADDITION					X	= 320.18 SQ.MT.
DEDUCTIONS						
1	3.35	X	0.15	X 1 NO	=	0.50 SQ.MT.
2	1.20	X	2.12	X 1 NO	=	2.54 SQ.MT.
3	3.05	X	1.52	X 1 NO	=	4.64 SQ.MT.
4	2.15	X	3.96	X 1 NO	=	8.51 SQ.MT.
5	0.89	X	4.90	X 1 NO	=	3.38 SQ.MT.
6	2.81	X	2.23	X 1 NO	=	6.27 SQ.MT.
7	5.18	X	3.66	X 1 NO	=	18.96 SQ.MT.
8	5.41	X	2.10	X 1 NO	=	11.36 SQ.MT.
9	6.75	X	4.57	X 1 NO	=	30.85 SQ.MT.
10	3.05	X	0.62	X 1 NO	=	1.89 SQ.MT.
11	1.20	X	0.90	X 1 NO	=	1.08 SQ.MT.
12	0.75	X	10.85	X 1 NO	=	8.14 SQ.MT.
13	0.27	X	5.62	X 1 NO	=	1.52 SQ.MT.
TOTAL DEDUCTION					Y1	= 99.64 SQ.MT.
ST/LIFT/LIFT LOBBY AREA					Y2	= 45.03 SQ.MT.
TOTAL BUILT UP AREA [X-(Y1+Y2)]						= 175.51 SQ.MT.

STAIRCASE/LIFT/LIFT LOBBY AREA

ST	4.08	X	4.16	X 1 NO	=	16.97 SQ.MT.
ST1	0.23	X	2.20	X 1 NO	=	0.51 SQ.MT.
ST2	1.34	X	0.15	X 1 NO	=	0.20 SQ.MT.
L	2.10	X	3.48	X 1 NO	=	7.31 SQ.MT.
L1	0.15	X	0.55	X 1 NO	=	0.08 SQ.MT.
L2	2.58	X	2.31	X 1 NO	=	5.96 SQ.MT.
LB	2.25	X	3.21	X 1 NO	=	7.22 SQ.MT.
LB1	1.85	X	2.31	X 1 NO	=	4.27 SQ.MT.
P	1.73	X	1.45	X 1 NO	=	2.51 SQ.MT.
TOTAL ADDITION	Y2				=	45.03 SQ.MT.

COMMON AREA

C1	0.33	X	1.45	X 1 NO	=	0.48 SQ.MT.
TOTAL ADDITION					=	0.48 SQ.MT.

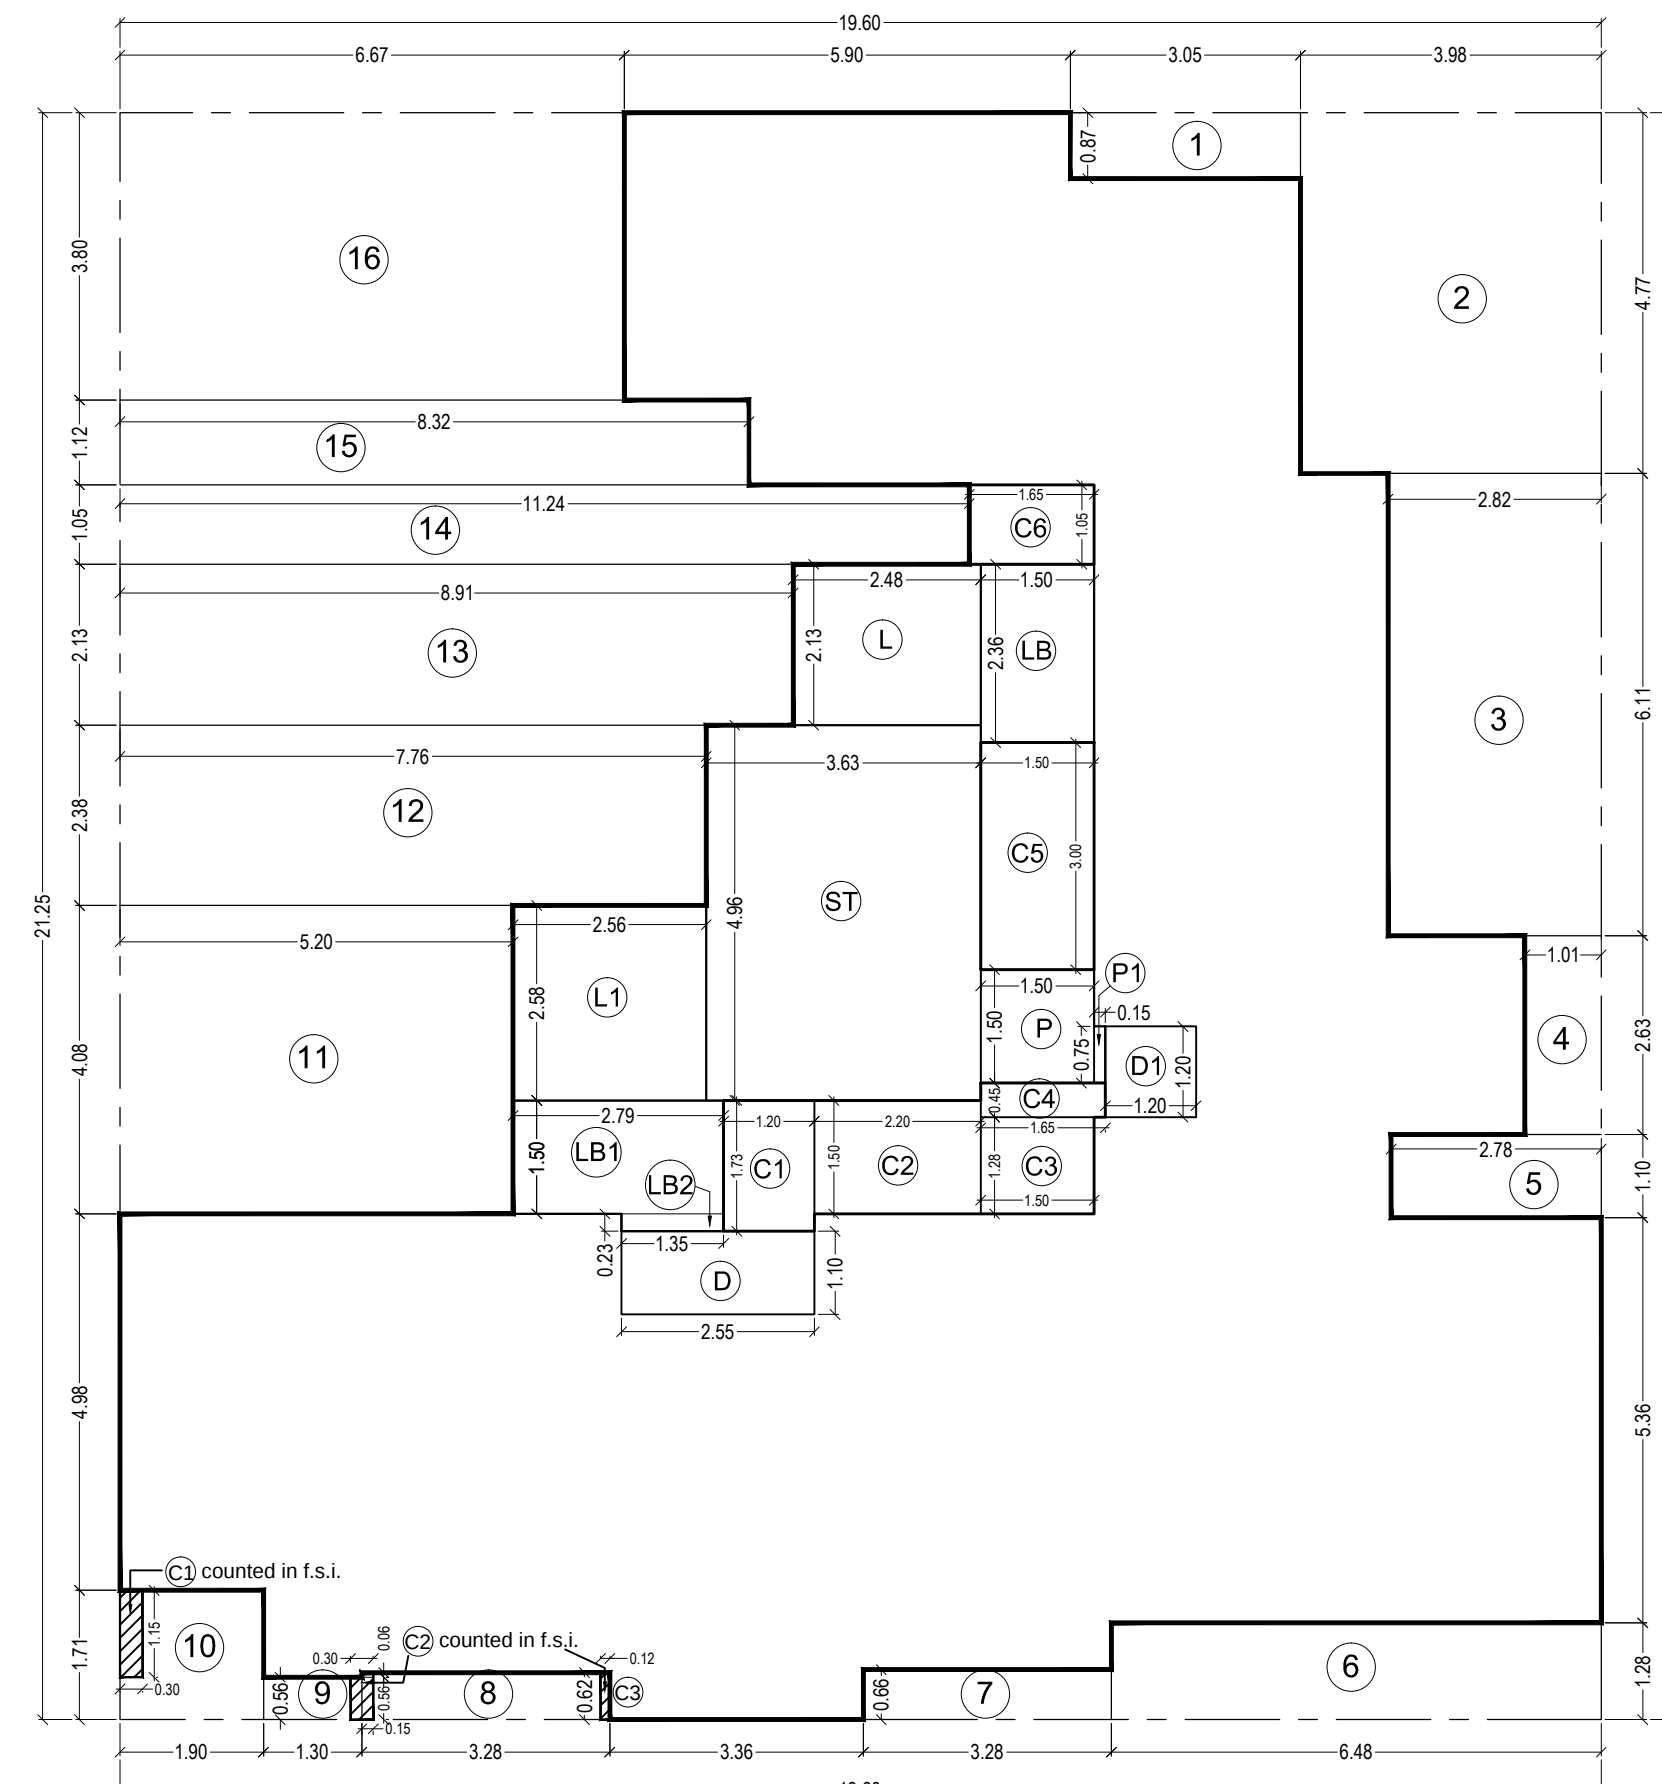

REHAB WING 'D'
LINE AREA DIAGRAM OF 4TH FLOOR
SCALE:- 1:100

BUILT UP AREA CALCULATION

4TH FLOOR (REHAB WING 'D')						
A	19.60	X	21.25	X	1 NO	= 416.50 SQ.MT.
TOTAL ADDITION				X	=	416.50 SQ.MT.
DEDUCTIONS						
1	3.05	X	0.87	X	1 NO	= 2.65 SQ.MT.
2	3.98	X	4.77	X	1 NO	= 18.98 SQ.MT.
3	2.82	X	6.11	X	1 NO	= 17.23 SQ.MT.
4	1.01	X	2.63	X	1 NO	= 2.66 SQ.MT.
5	2.78	X	1.10	X	1 NO	= 3.06 SQ.MT.
6	6.48	X	1.28	X	1 NO	= 8.29 SQ.MT.
7	3.28	X	0.66	X	1 NO	= 2.16 SQ.MT.
8	3.28	X	0.62	X	1 NO	= 2.03 SQ.MT.
9	1.30	X	0.56	X	1 NO	= 0.73 SQ.MT.
10	1.90	X	1.71	X	1 NO	= 3.25 SQ.MT.
11	5.20	X	4.08	X	1 NO	= 21.22 SQ.MT.
12	7.76	X	2.38	X	1 NO	= 18.47 SQ.MT.
13	8.91	X	2.13	X	1 NO	= 18.98 SQ.MT.
14	11.24	X	1.05	X	1 NO	= 11.80 SQ.MT.
15	8.32	X	1.12	X	1 NO	= 9.32 SQ.MT.
16	6.67	X	3.80	X	1 NO	= 25.35 SQ.MT.
D	2.55	X	1.10	X	1 NO	= 2.81 SQ.MT.
D1	1.20	X	1.20	X	1 NO	= 1.44 SQ.MT.
TOTAL DEDUCTION					Y1	= 170.43 SQ.MT.
ST/LIFT/LIFT LOBBY AREA					Y2	= 40.28 SQ.MT.
TOTAL BUILT UP AREA [X-(Y1+Y2)]						= 205.79 SQ.MT.
ADD COLUMN AREA						= 0.60 SQ.MT.
TOTAL BUILT UP AREA						= 206.39 SQ.MT.

STAIRCASE/LIFT/LIFT LOBBY AREA


ST	3.63	X	4.96	X 1 NO	=	18.00 SQ.MT.
P	1.50	X	1.50	X 1 NO	=	2.25 SQ.MT.
P1	0.15	X	0.75	X 1 NO	=	0.11 SQ.MT.
L	2.48	X	2.13	X 1 NO	=	5.28 SQ.MT.
L1	2.56	X	2.58	X 1 NO	=	6.60 SQ.MT.
LB	1.50	X	2.36	X 1 NO	=	3.54 SQ.MT.
LB1	2.79	X	1.50	X 1 NO	=	4.19 SQ.MT.
LB2	1.35	X	0.23	X 1 NO	=	0.31 SQ.MT.
TOTAL ADDITION	Y2				=	40.28 SQ.MT.

COMMON AREA


C1	1.20	X	1.73	X 1 NO	=	2.08 SQ.MT.
C2	2.20	X	1.50	X 1 NO	=	3.30 SQ.MT.
C3	1.50	X	1.28	X 1 NO	=	1.92 SQ.MT.
C4	1.65	X	0.45	X 1 NO	=	0.74 SQ.MT.
C5	1.50	X	3.00	X 1 NO	=	4.50 SQ.MT.
C6	1.65	X	1.05	X 1 NO	=	1.73 SQ.MT.
TOTAL ADDITION					=	14.27 SQ.MT.

COLUMN AREA COUNTED IN F.S.I.

C1	0.30	X	1.15	X 1 NO	=	0.35 SQ.MT.
C2	0.30	X	0.56	X 1 NO	=	0.17 SQ.MT.
	0.15	X	0.06	X 1 NO	=	0.01 SQ.MT.
C3	0.12	X	0.62	X 1 NO	=	0.07 SQ.MT.
TOTAL ADDITION					=	0.60 SQ.MT.

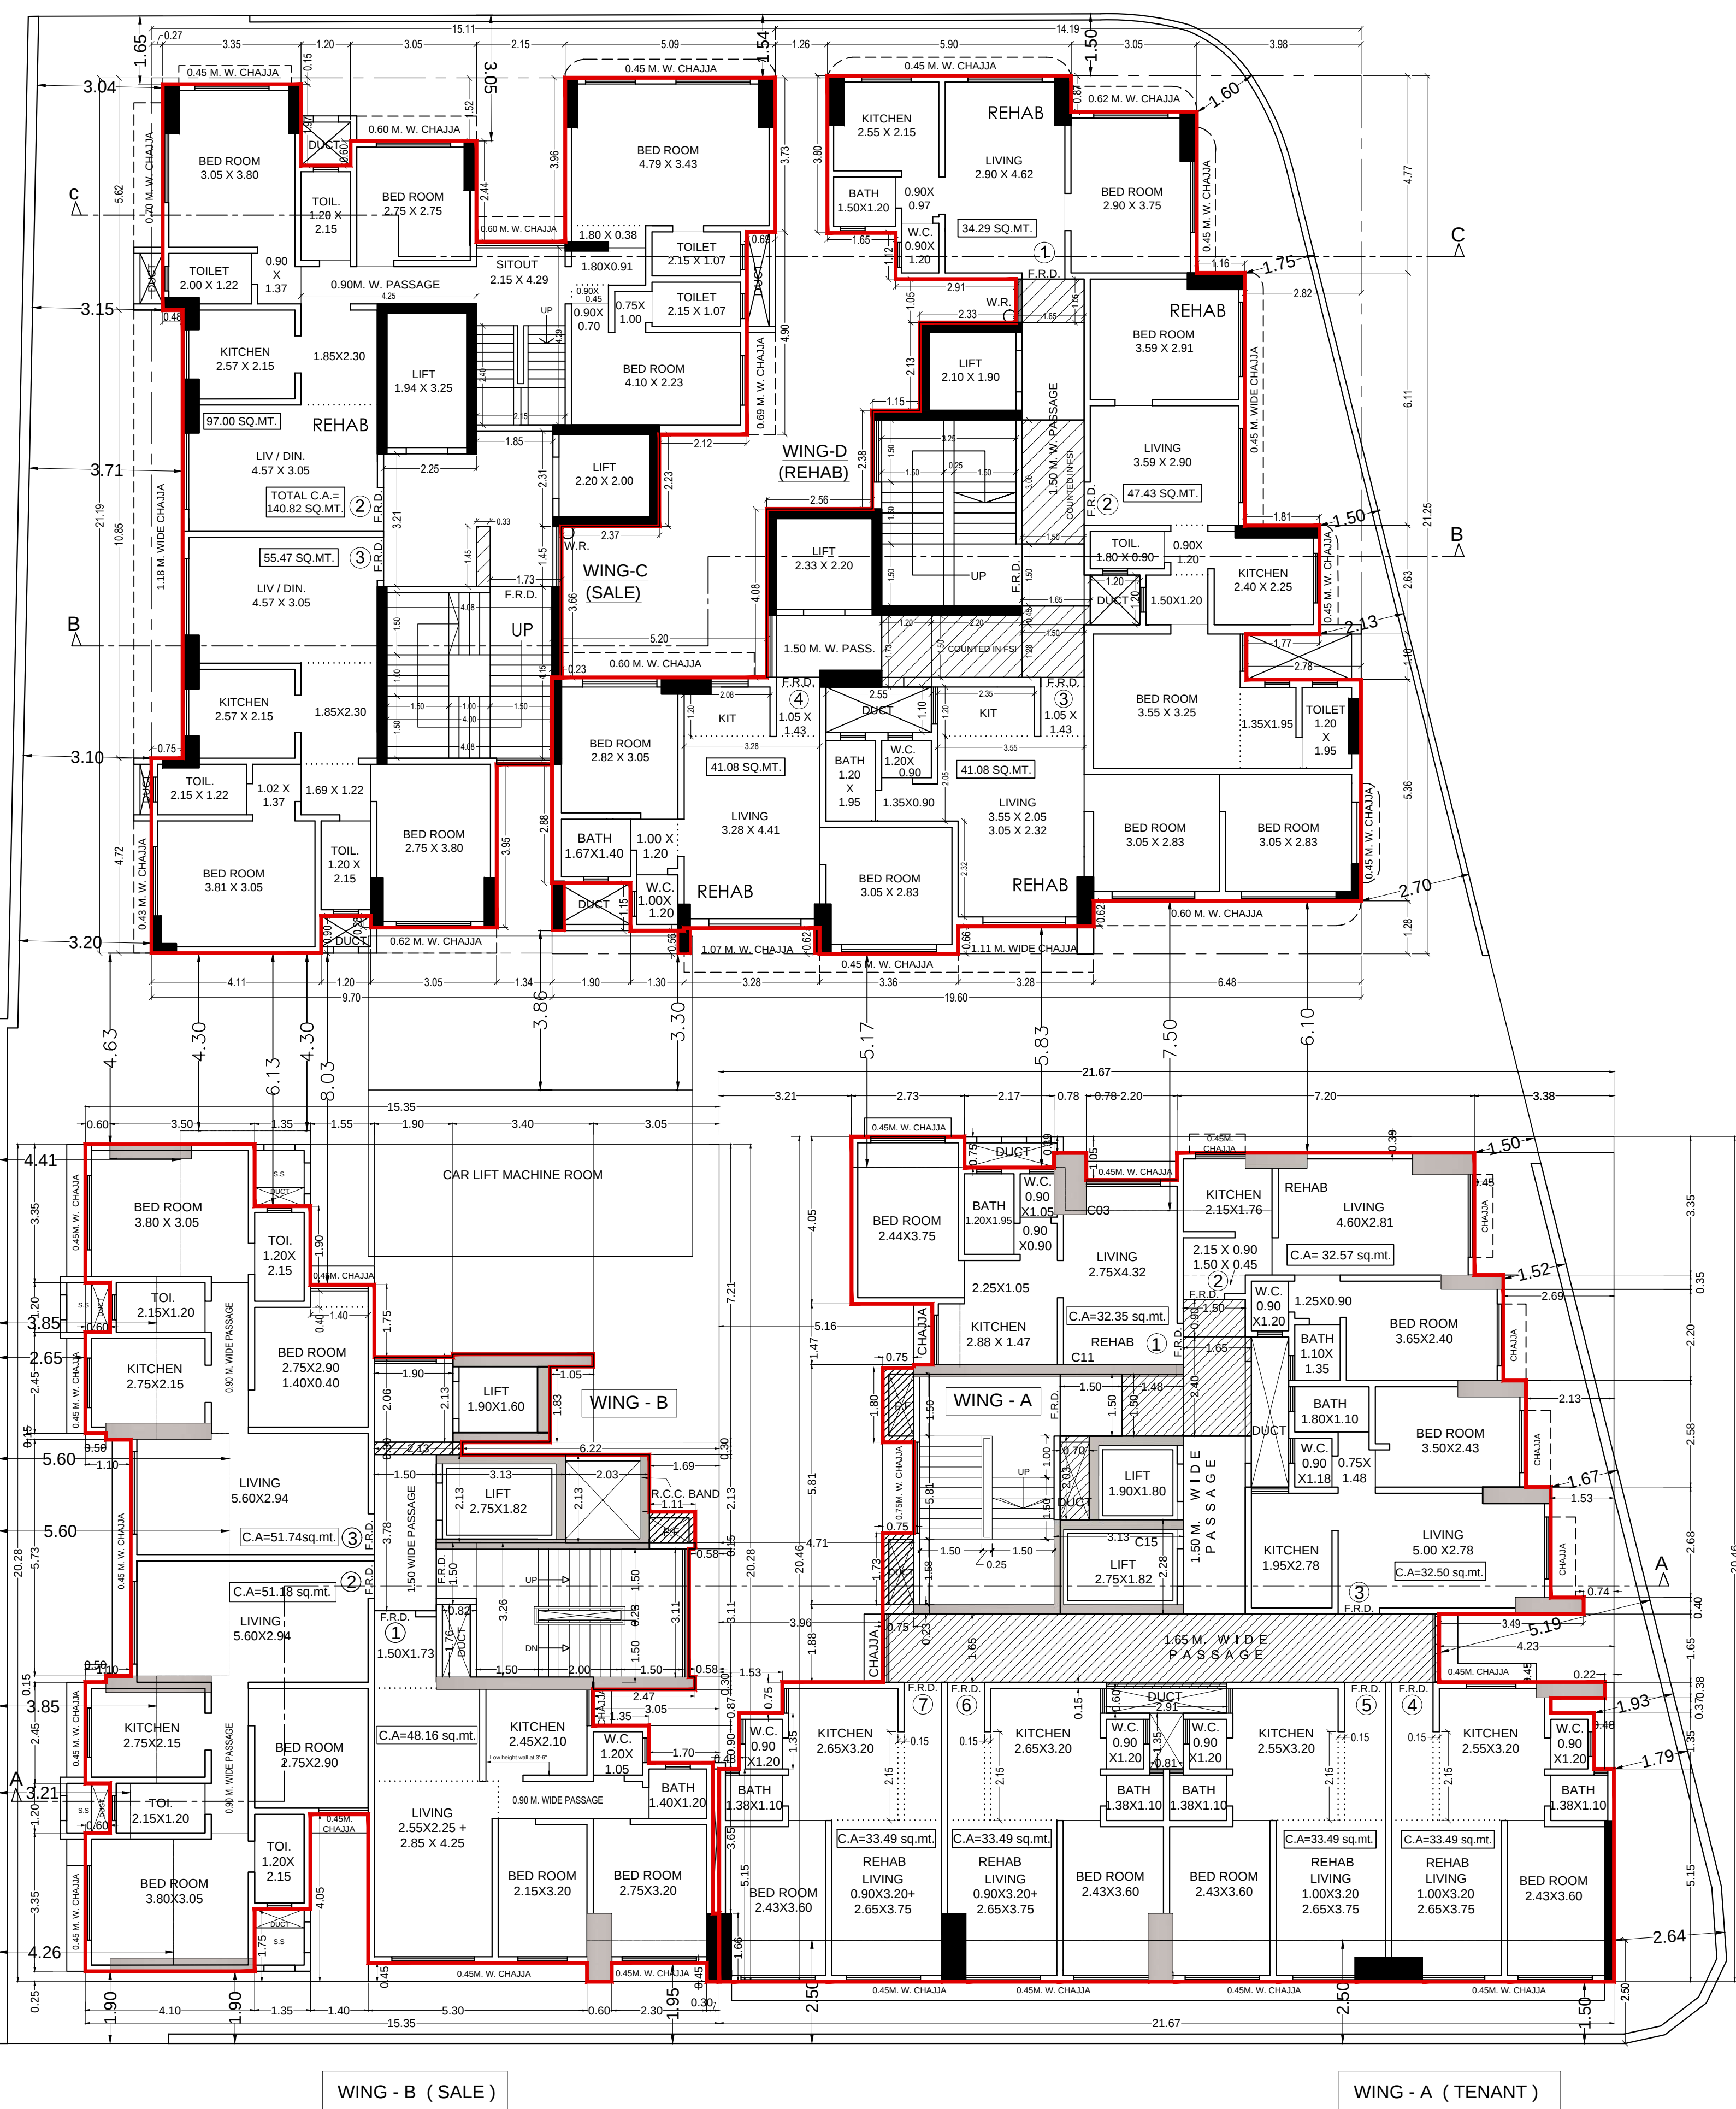

4TH FLOOR PLAN
SCALE:- 1:100

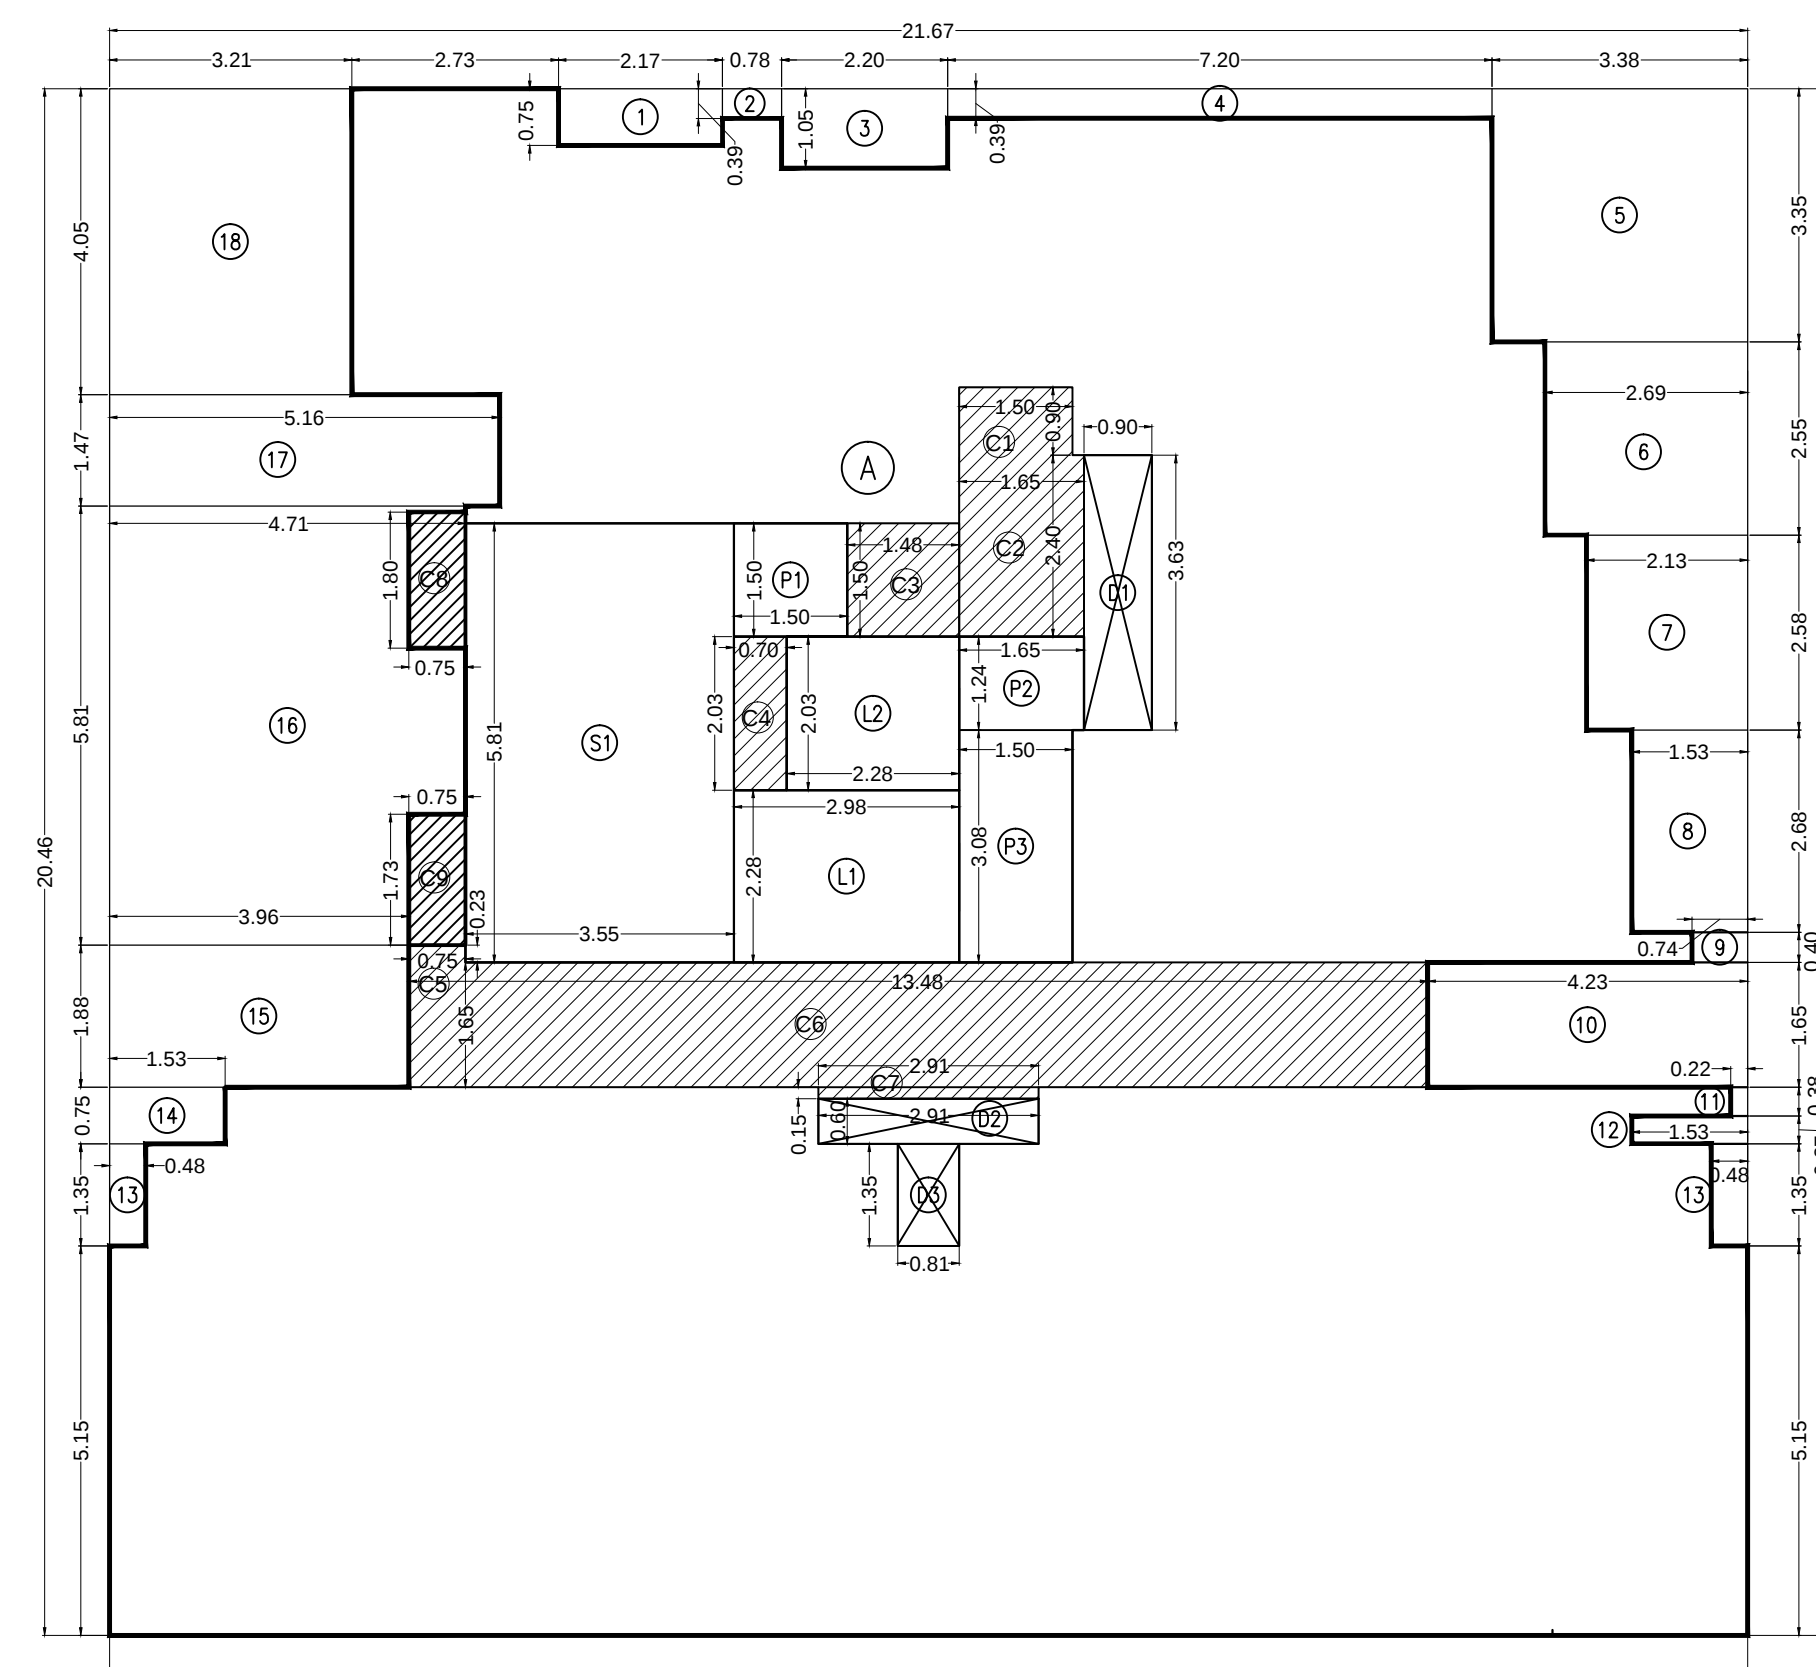

BUILT-UP AREA DIAGRAM OF 4TH FLOOR (WING 'A')
SCALE:- 1:100

BUILT UP AREA CALCULATION

4TH FLOOR (WING 'A')						
A	21.67	X	20.46	X 1 NO	=	443.37 SQ.MT.
TOTAL ADDITION					X	= 443.37 SQ.MT.
DEDUCTIONS						
1	2.17	X	0.75	X 1 NO	=	1.63 SQ.MT.
2	0.78	X	0.39	X 1 NO	=	0.30 SQ.MT.
3	2.20	X	1.05	X 1 NO	=	2.31 SQ.MT.
4	7.20	X	0.39	X 1 NO	=	2.81 SQ.MT.
5	3.38	X	3.35	X 1 NO	=	11.32 SQ.MT.
6	2.69	X	2.55	X 1 NO	=	6.86 SQ.MT.
7	2.13	X	2.58	X 1 NO	=	5.50 SQ.MT.
8	1.53	X	2.68	X 1 NO	=	4.10 SQ.MT.
9	0.74	X	0.40	X 1 NO	=	0.30 SQ.MT.
10	4.23	X	1.65	X 1 NO	=	6.98 SQ.MT.
11	0.22	X	0.38	X 1 NO	=	0.08 SQ.MT.
12	1.53	X	0.37	X 1 NO	=	0.57 SQ.MT.
13	0.48	X	1.35	X 2 NOS	=	1.30 SQ.MT.
14	1.53	X	0.75	X 1 NO	=	1.15 SQ.MT.
15	3.96	X	1.88	X 1 NO	=	7.44 SQ.MT.
16	4.71	X	5.81	X 1 NO	=	27.37 SQ.MT.
17	5.16	X	1.47	X 1 NO	=	7.59 SQ.MT.
18	3.21	X	4.05	X 1 NO	=	13.00 SQ.MT.
D1	0.90	X	3.63	X 1 NO	=	3.27 SQ.MT.
D2	2.91	X	0.60	X 1 NO	=	1.75 SQ.MT.
D3	0.81	X	1.35	X 1 NO	=	1.09 SQ.MT.
TOTAL					Y1	= 106.72 SQ.MT.
STAIRCASE/LIFT AREA					Y2	= 40.97 SQ.MT.
TOTAL DEDUCTION (Y1+Y2)					Y3	= 147.69 SQ.MT.
TOTAL BUILT UP AREA [X - Y3]					X1	= 295.68 SQ.MT.
ADD DUCT AREA						= 2.65 SQ.MT.
TOTAL AREA						= 298.33 SQ.MT.

COMMON AREA CALCULATION

4TH FLOOR (WING 'A')						
C1	1.50	X	0.90	X	1 NO	= 1.35 SQ.MT.
C2	1.65	X	2.40	X	1 NO	= 3.96 SQ.MT.
C3	1.48	X	1.50	X	1 NO	= 2.22 SQ.MT.
C4	0.70	X	2.03	X	1 NO	= 1.42 SQ.MT.
C5	0.75	X	0.23	X	1 NO	= 0.17 SQ.MT.
C6	13.48	X	1.65	X	1 NO	= 22.24 SQ.MT.
C7	2.91	X	0.15	X	1 NO	= 0.44 SQ.MT.
TOTAL ADDITION					X	= 31.80 SQ.MT.

STAIRCASE & LIFT AREA


4TH FLOOR (WING 'A')						
L1	2.98	X	2.28	X	1 NO	= 6.79 SQ.MT.
L2	2.28	X	2.03	X	1 NO	= 4.63 SQ.MT.
P1	1.50	X	1.50	X	1 NO	= 2.25 SQ.MT.
P2	1.65	X	1.24	X	1 NO	= 2.05 SQ.MT.
P3	1.50	X	3.08	X	1 NO	= 4.62 SQ.MT.
S1	3.55	X	5.81	X	1 NO	= 20.63 SQ.MT.
TOTAL STAIR & LIFT AREA				Y2	=	40.97 SQ.MT.

DUCT AREA

4TH FLOOR (WING 'A')						
C8	0.75	X	1.80	X	1 NO	= 1.35 SQ.MT.
C9	0.75	X	1.73	X	1 NO	= 1.30 SQ.MT.
TOTAL					Y2	= 2.65 SQ.MT.

BUILT UP AREA CALCULATION

4TH FLOOR (WING- B)						
A	15.35	X	20.28	X 1 NO	=	311.30 SQ.MT
TOTAL ADDITION					X	= 311.30 SQ.MT
DEDUCTIONS						
1	1.35	X	1.50	X 1 NO	=	2.03 SQ.MT
2	1.55	X	3.40	X 1 NO	=	5.27 SQ.MT
2a	1.90	X	5.15	X 1 NO	=	9.79 SQ.MT
3	3.40	X	5.08	X 1 NO	=	17.27 SQ.MT
3a	3.05	X	7.21	X 1 NO	=	21.99 SQ.MT
4	1.05	X	1.83	X 1 NO	=	1.92 SQ.MT
5	0.22	X	0.30	X 1 NO	=	0.07 SQ.MT
6	1.69	X	2.13	X 1 NO	=	3.60 SQ.MT
6a	0.58	X	0.15	X 1 NO	=	0.09 SQ.MT
7	0.73	X	3.11	X 1 NO	=	2.27 SQ.MT
8	0.58	X	0.30	X 1 NO	=	0.17 SQ.MT
9	3.05	X	0.87	X 1 NO	=	2.65 SQ.MT
10	1.70	X	0.90	X 1 NO	=	1.53 SQ.MT
11	0.15	X	3.65	X 1 NO	=	0.55 SQ.MT
12	2.30	X	0.45	X 1 NO	=	1.04 SQ.MT
13	5.30	X	0.45	X 1 NO	=	2.39 SQ.MT
14	1.40	X	4.05	X 1 NO	=	5.67 SQ.MT
15	1.35	X	1.75	X 1 NO	=	2.36 SQ.MT
16	4.10	X	0.25	X 1 NO	=	1.03 SQ.MT
17	0.60	X	1.20	X 1 NOS	=	0.72 SQ.MT
18	0.50	X	0.15	X 2 NOS	=	0.15 SQ.MT
19	1.10	X	5.73	X 1 NO	=	6.30 SQ.MT
20	0.60	X	1.20	X 1 NO	=	0.72 SQ.MT
D1	2.03	X	2.13	X 1 NO	=	4.32 SQ.MT
TOTAL DEDUCTION					Y1	= 95.70 SQ.MT
TOTAL BUILT UP AREA [X - Y1]					X1	= 215.60 SQ.MT
STAIRCASE & LIFT AREA						
L1	2.35	X	2.13	X 1 NO	=	5.01 SQ.MT
L1a	1.05	X	0.30	X 1 NO	=	0.32 SQ.MT
L2	3.13	X	2.13	X 1 NO	=	6.67 SQ.MT
P1	1.90	X	2.06	X 1 NO	=	3.91 SQ.MT
P2	1.50	X	3.78	X 1 NO	=	5.67 SQ.MT
S1	5.30	X	3.26	X 1 NO	=	17.28 SQ.MT
S2	2.47	X	0.30	X 1 NO	=	0.74 SQ.MT
S3	0.82	X	1.50	X 1 NO	=	1.23 SQ.MT
S4	0.15	X	0.15	X 1 NO	=	0.02 SQ.MT
STAIR & LIFT AREA PER FL.					Y2	= 40.85 SQ.MT
NET BUILT UP AREA					(X1 - Y2)	= 174.75 SQ.MT
ADD DUCT AREA						= 0.83 SQ.MT
TOTAL AREA						= 175.58 SQ.MT

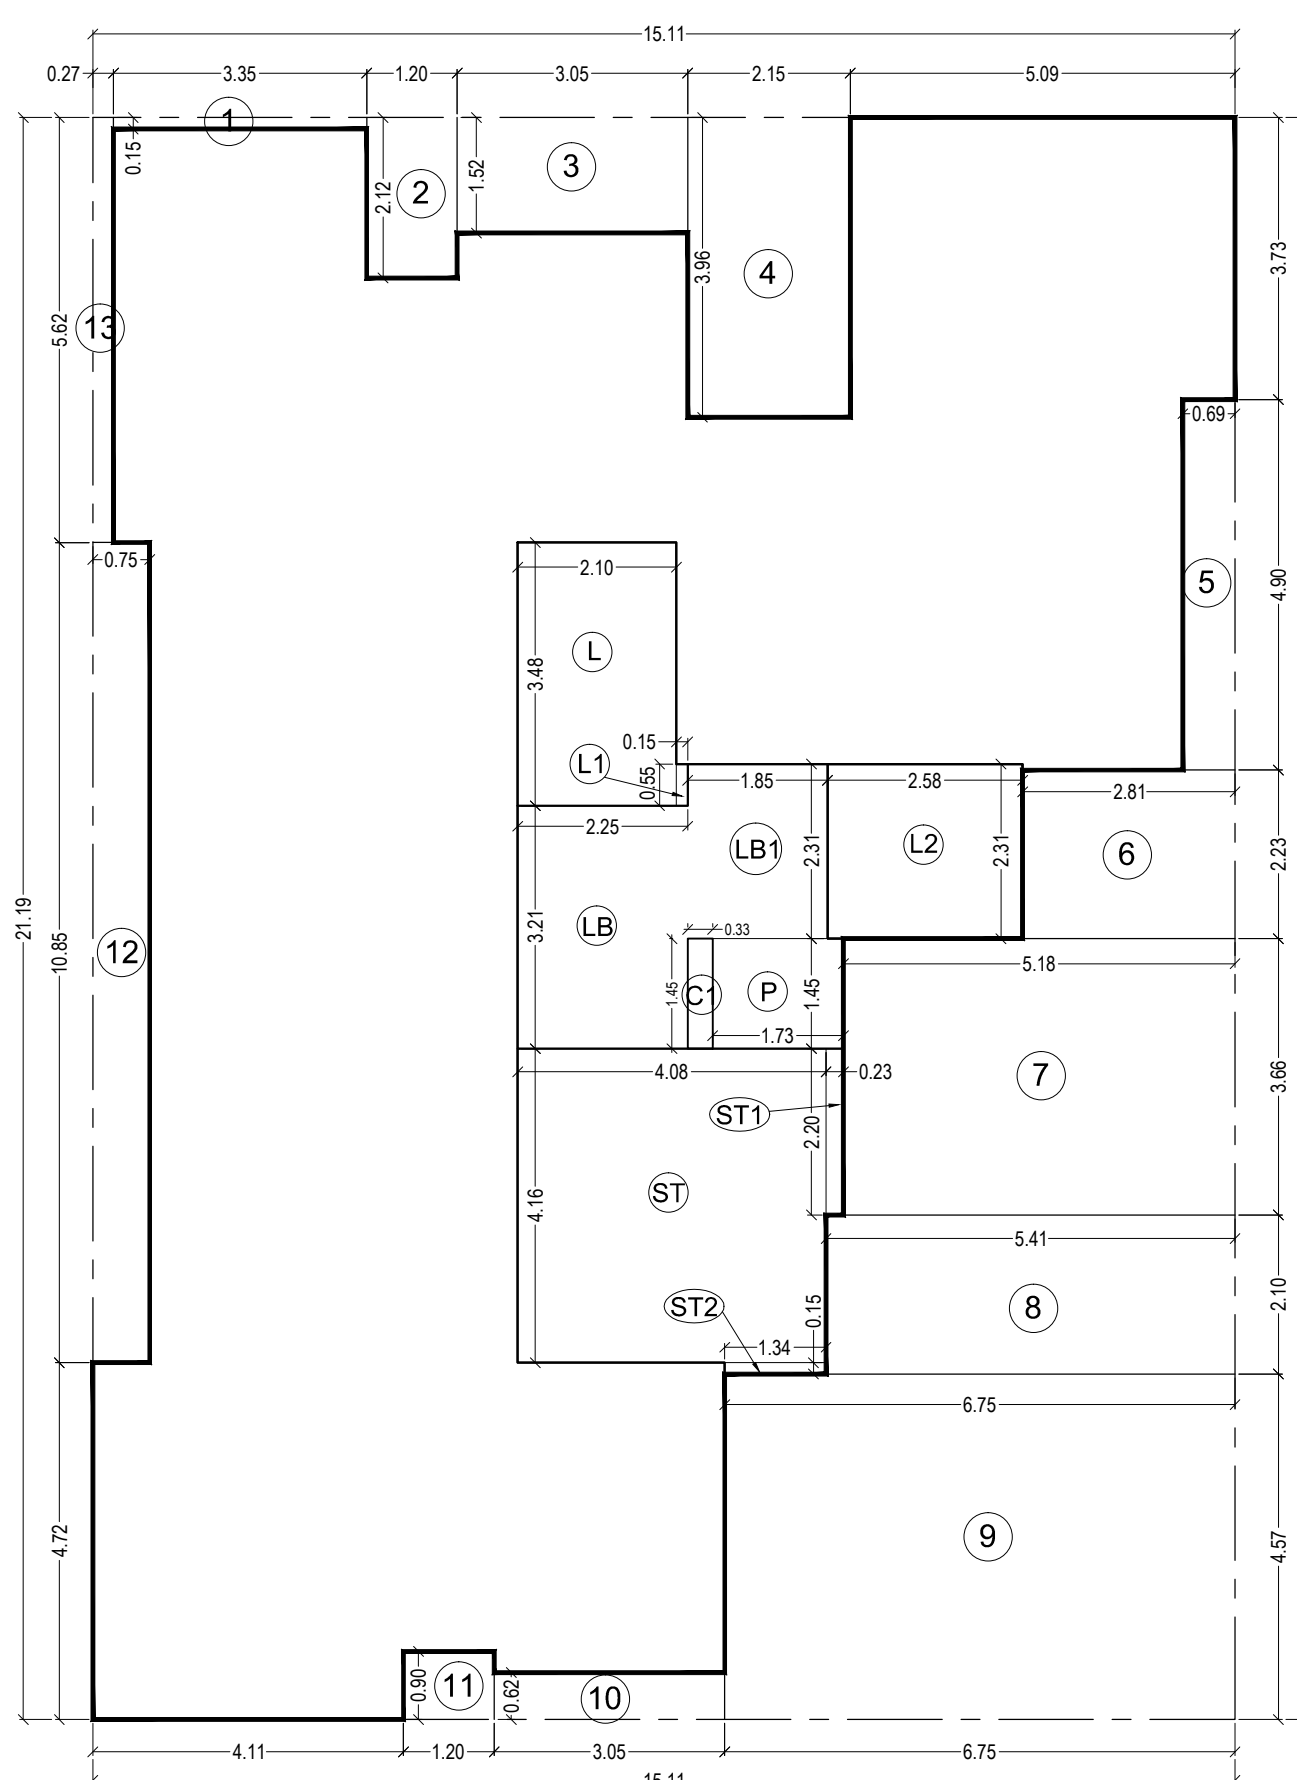

SALE WING 'C'
LINE AREA DIAGRAM OF 5TH FLOOR
SCALE:- 1:100

BUILT UP AREA CALCULATION

5TH FLOOR (SALE WING 'C')						
A	15.11	X	21.19	X	1NO	= 320.18 SQ.MT.
TOTAL ADDITION					X	= 320.18 SQ.MT.

DEDUCTIONS


1	3.35	X	0.15	X 1 NO	=	0.50	SQ.MT.
2	1.20	X	2.12	X 1 NO	=	2.54	SQ.MT.
3	3.05	X	1.52	X 1 NO	=	4.64	SQ.MT.
4	2.15	X	3.96	X 1 NO	=	8.51	SQ.MT.
5	0.69	X	4.90	X 1 NO	=	3.38	SQ.MT.
6	2.81	X	2.23	X 1 NO	=	6.27	SQ.MT.
7	5.18	X	3.66	X 1 NO	=	18.96	SQ.MT.
8	5.41	X	2.10	X 1 NO	=	11.36	SQ.MT.
9	6.75	X	4.57	X 1 NO	=	30.85	SQ.MT.
10	3.05	X	0.62	X 1 NO	=	1.89	SQ.MT.
11	1.20	X	0.90	X 1 NO	=	1.08	SQ.MT.
12	0.75	X	10.85	X 1 NO	=	8.14	SQ.MT.
13	0.27	X	5.62	X 1 NO	=	1.52	SQ.MT.
TOTAL DEDUCTION	Y1				=	99.64	SQ.MT.
ST/LIFT/LIFT LOBBY AREA	Y2				=	45.03	SQ.MT.
TOTAL BUILT UP AREA [X-(Y1+Y2)]					=	175.51	SQ.MT.

STAIRCASE/LIFT/LIFT LOBBY AREA

ST	4.08	X	4.16	X 1 NO	=	16.97	SQ.MT.
ST1	0.23	X	2.20	X 1 NO	=	0.51	SQ.MT.
ST2	1.34	X	0.15	X 1 NO	=	0.20	SQ.MT.
L	2.10	X	3.48	X 1 NO	=	7.31	SQ.MT.
L1	0.15	X	0.55	X 1 NO	=	0.08	SQ.MT.
L2	2.58	X	2.31	X 1 NO	=	5.96	SQ.MT.
LB	2.25	X	3.21	X 1 NO	=	7.22	SQ.MT.
LB1	1.85	X	2.31	X 1 NO	=	4.27	SQ.MT.
P	1.73	X	1.45	X 1 NO	=	2.51	SQ.MT.
TOTAL ADDITION	Y2				=	45.03	SQ.MT.

COMMON AREA

C1	0.33	X	1.45	X 1 NO	=	0.48	SQ.MT.
TOTAL ADDITION					=	0.48	SQ.MT.

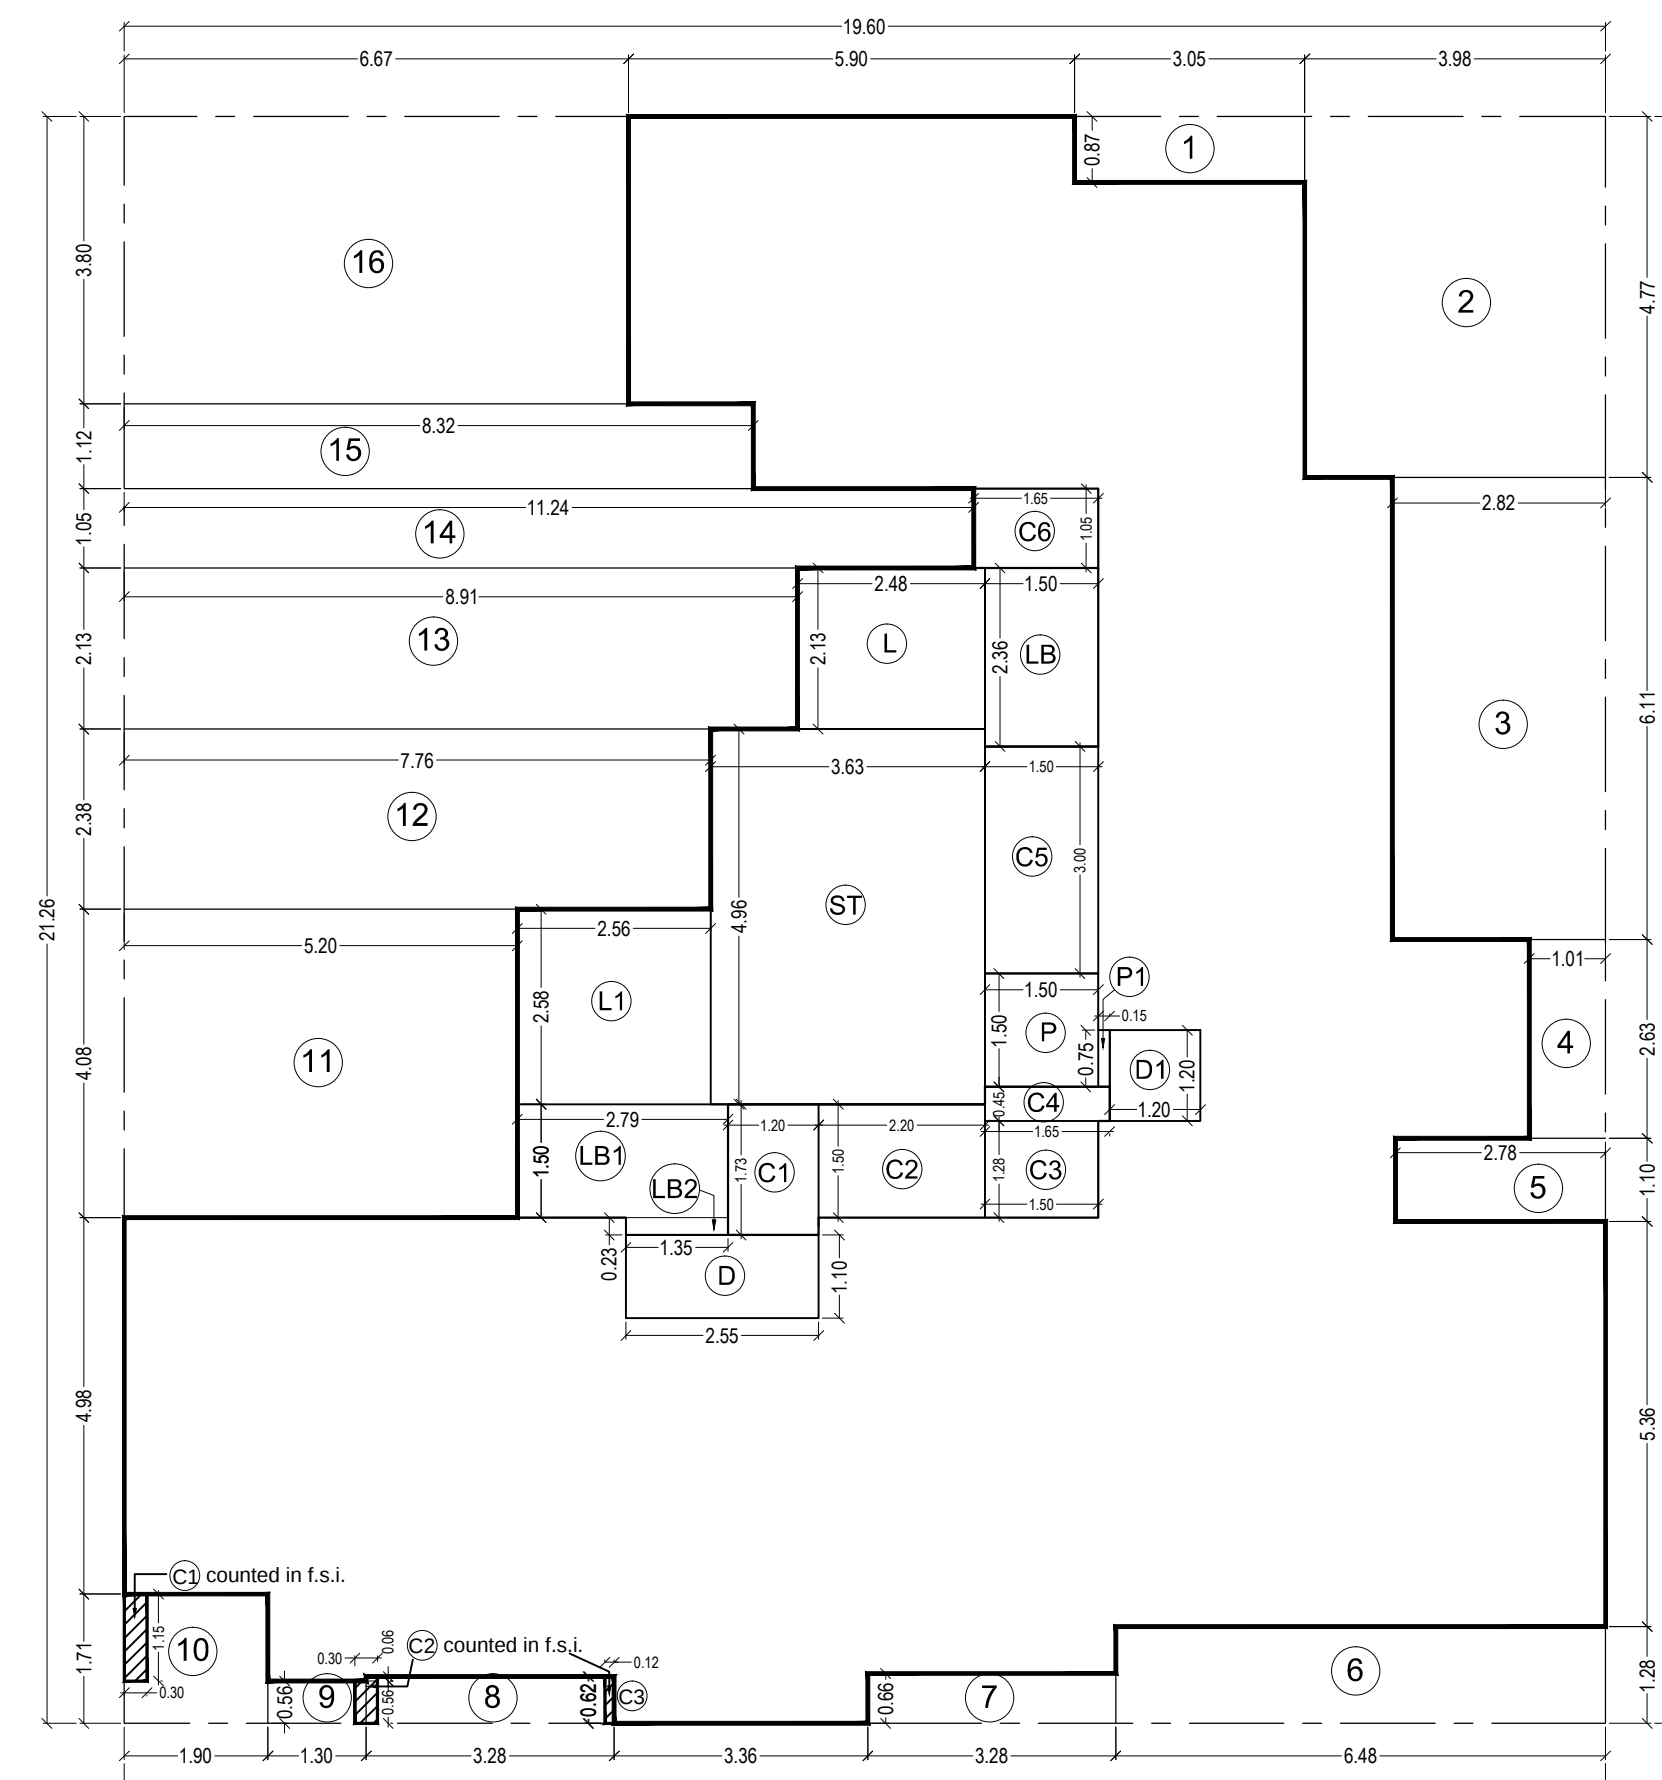

REHAB WING 'D'
LINE AREA DIAGRAM OF 5TH FLOOR
SCALE:- 1:100

BUILT UP AREA CALCULATION

5TH FLOOR (REHAB WING 'D')						
A	19.60	X	21.25	X	1 NO	= 416.50 SQ.MT
TOTAL ADDITION				X		= 416.50 SQ.MT

DEDUCTIONS

1	3.05	X	0.87	X 1 NO	=	2.65	SQ.MT.
2	3.98	X	4.77	X 1 NO	=	18.98	SQ.MT.
3	2.82	X	6.11	X 1 NO	=	17.23	SQ.MT.
4	1.01	X	2.63	X 1 NO	=	2.66	SQ.MT.
5	2.78	X	1.10	X 1 NO	=	3.06	SQ.MT.
6	6.48	X	1.28	X 1 NO	=	8.29	SQ.MT.
7	3.28	X	0.66	X 1 NO	=	2.16	SQ.MT.
8	3.28	X	0.62	X 1 NO	=	2.03	SQ.MT.
9	1.30	X	0.56	X 1 NO	=	0.73	SQ.MT.
10	1.90	X	1.71	X 1 NO	=	3.25	SQ.MT.
11	5.20	X	4.08	X 1 NO	=	21.22	SQ.MT.
12	7.76	X	2.38	X 1 NO	=	18.47	SQ.MT.
13	8.91	X	2.13	X 1 NO	=	18.98	SQ.MT.
14	11.24	X	1.05	X 1 NO	=	11.80	SQ.MT.
15	8.32	X	1.12	X 1 NO	=	9.32	SQ.MT.
16	6.67	X	3.80	X 1 NO	=	25.35	SQ.MT.
D	2.55	X	1.10	X 1 NO	=	2.81	SQ.MT.
D1	1.20	X	1.20	X 1 NO	=	1.44	SQ.MT.
TOTAL DEDUCTION	Y1				=	170.43	SQ.MT.
ST/LIFT/LIFT LOBBY AREA	Y2				=	40.28	SQ.MT.
TOTAL BUILT UP AREA [X-(Y1+Y2)]					=	205.79	SQ.MT.
ADD COLUMN AREA					=	0.60	SQ.MT.
TOTAL BUILT UP AREA					=	206.39	SQ.MT.

STAIRCASE/LIFT/LIFT LOBBY AREA


ST	3.63	X	4.96	X 1 NO	=	18.00	SQ.MT.
P	1.50	X	1.50	X 1 NO	=	2.25	SQ.MT.
P1	0.15	X	0.75	X 1 NO	=	0.11	SQ.MT.
L	2.48	X	2.13	X 1 NO	=	5.28	SQ.MT.
L1	2.56	X	2.58	X 1 NO	=	6.60	SQ.MT.
LB	1.50	X	2.36	X 1 NO	=	3.54	SQ.MT.
LB1	2.79	X	1.50	X 1 NO	=	4.19	SQ.MT.
LB2	1.35	X	0.23	X 1 NO	=	0.31	SQ.MT.
TOTAL ADDITION	Y2				=	40.28	SQ.MT.

COMMON AREA


C1	1.20	X	1.73	X 1 NO	=	2.08	SQ.MT.
C2	2.20	X	1.50	X 1 NO	=	3.30	SQ.MT.
C3	1.50	X	1.28	X 1 NO	=	1.92	SQ.MT.
C4	1.65	X	0.45	X 1 NO	=	0.74	SQ.MT.
C5	1.50	X	3.00	X 1 NO	=	4.50	SQ.MT.
C6	1.65	X	1.05	X 1 NO	=	1.73	SQ.MT.
TOTAL ADDITION					=	14.27	SQ.MT.

COLUMN AREA COUNTED IN F.S.I.

C1	0.30	X	1.15	X 1 NO	=	0.35	SQ.MT.
C2	0.30	X	0.56	X 1 NO	=	0.17	SQ.MT.
	0.15	X	0.06	X 1 NO	=	0.01	SQ.MT.
C3	0.12	X	0.62	X 1 NO	=	0.07	SQ.MT.
TOTAL ADDITION					=	0.60	SQ.MT.

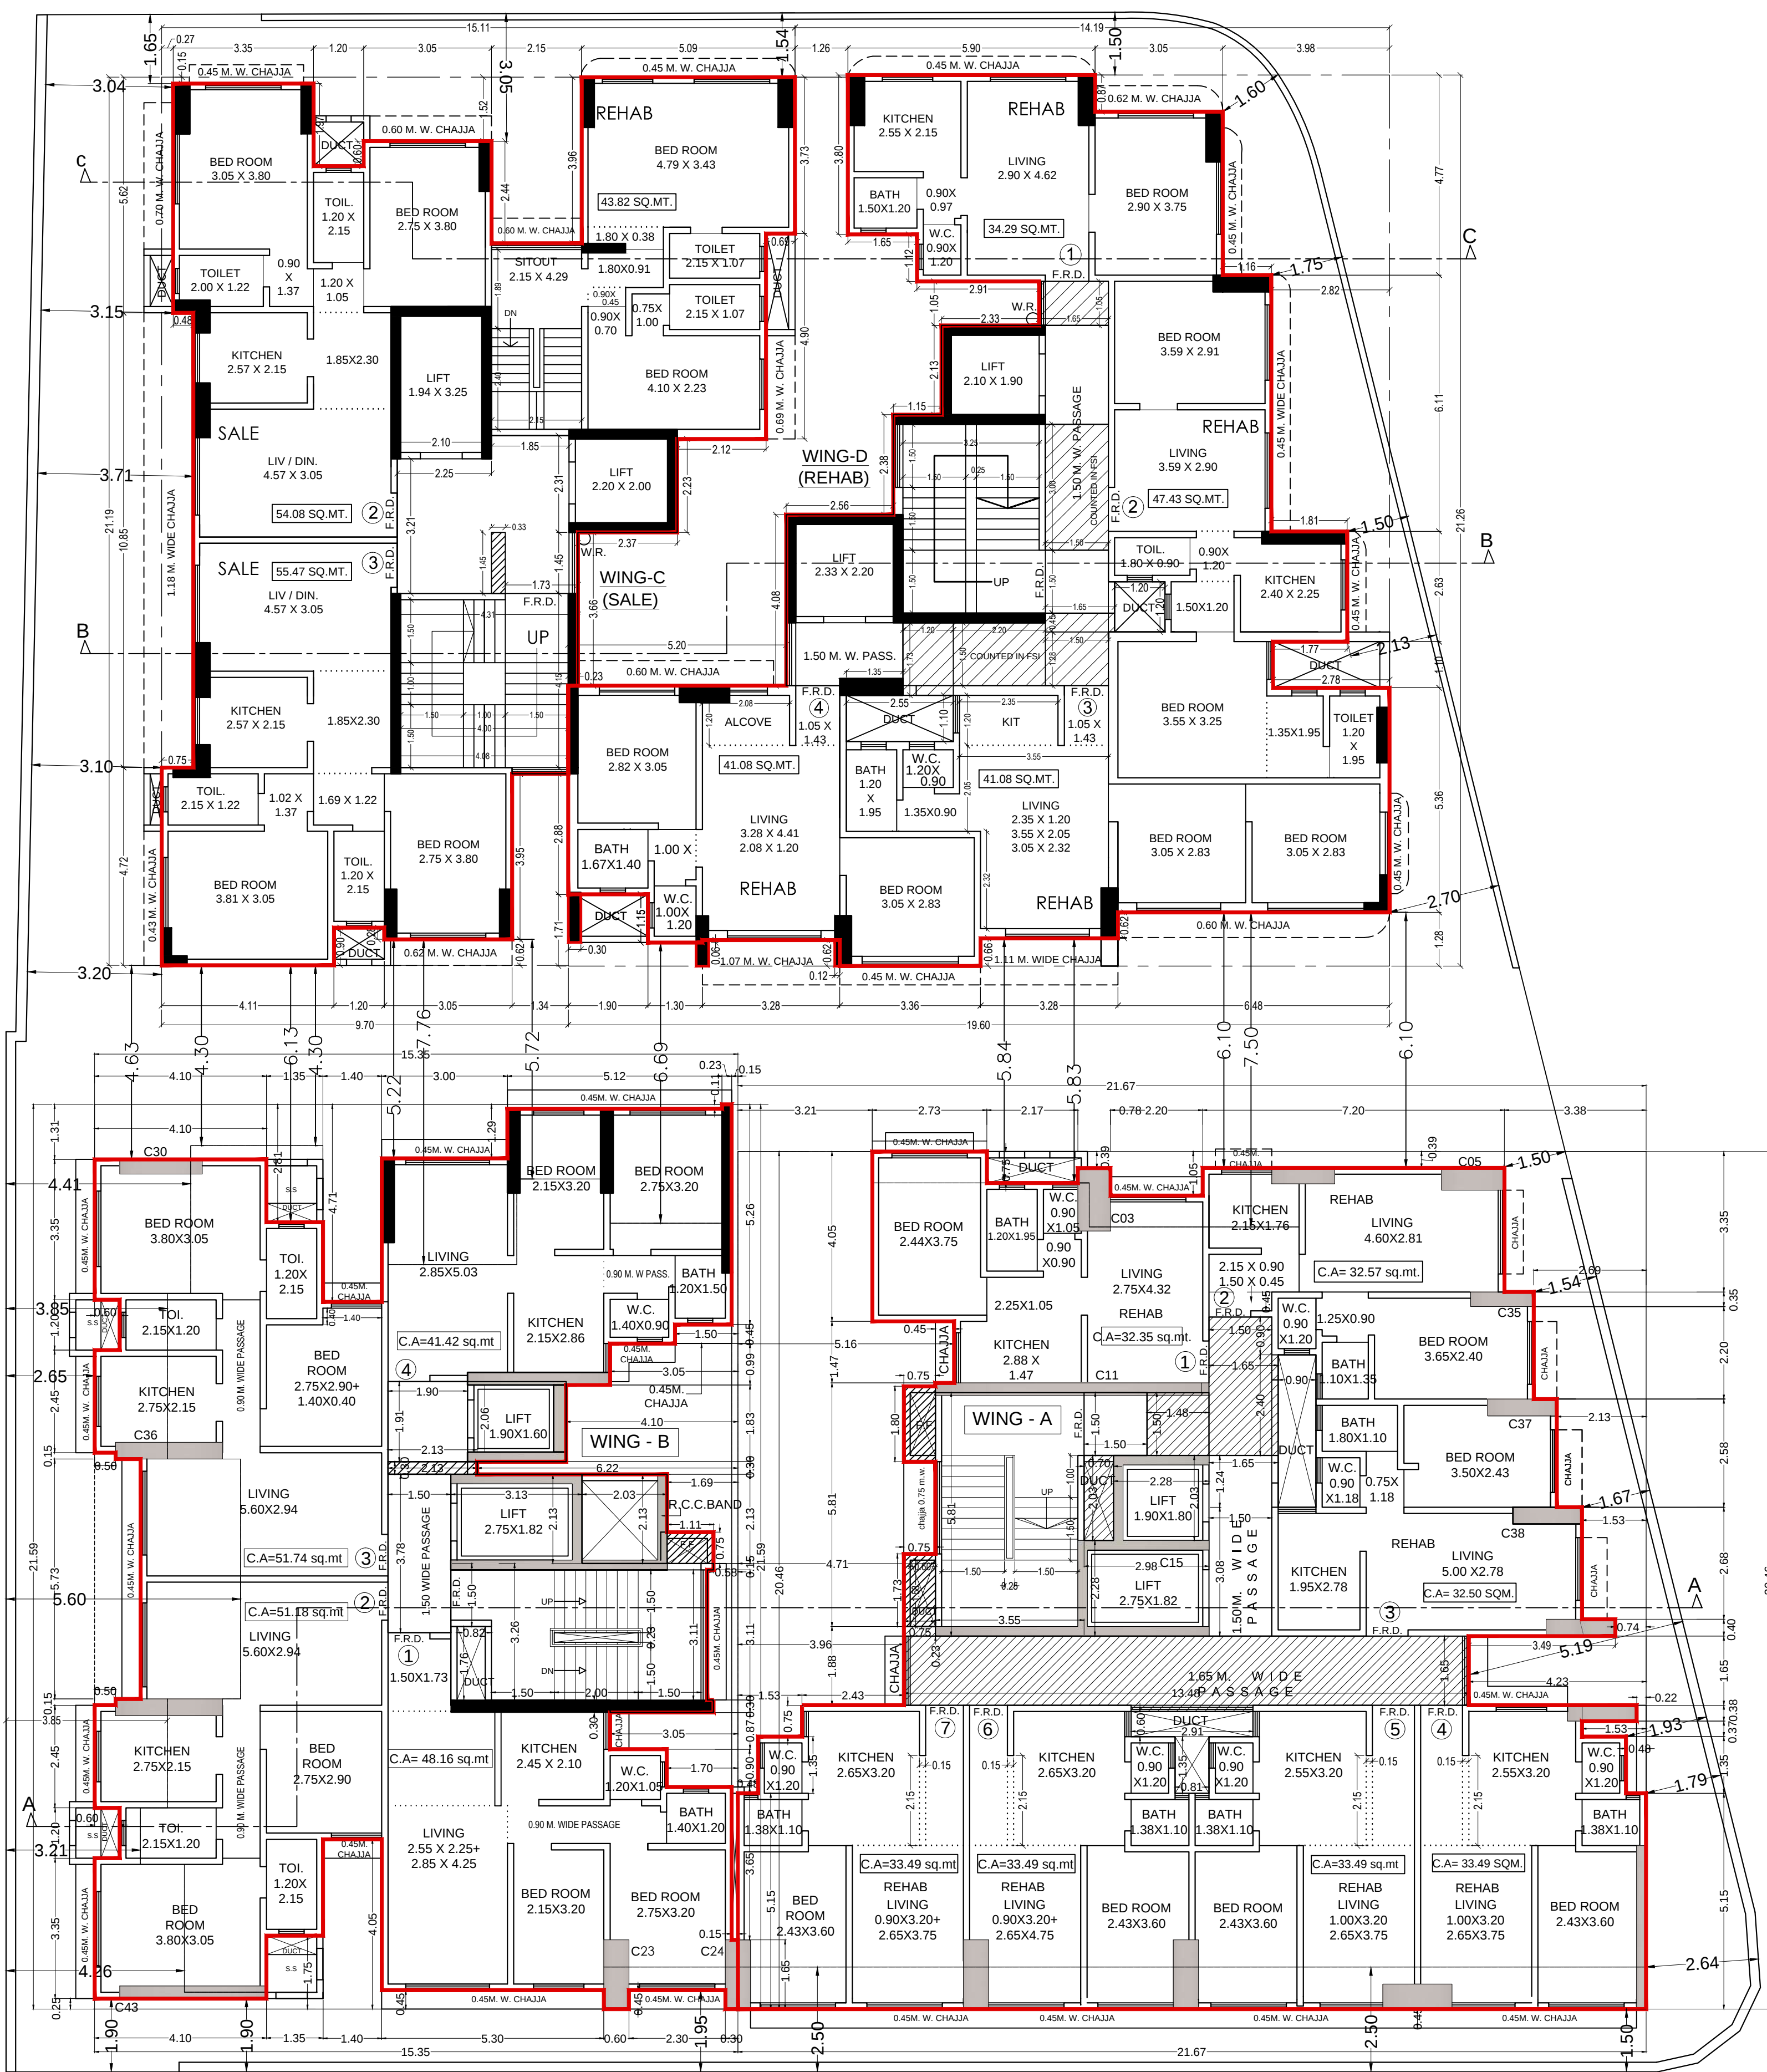

5TH FLOOR PLAN
SCALE - 1:100

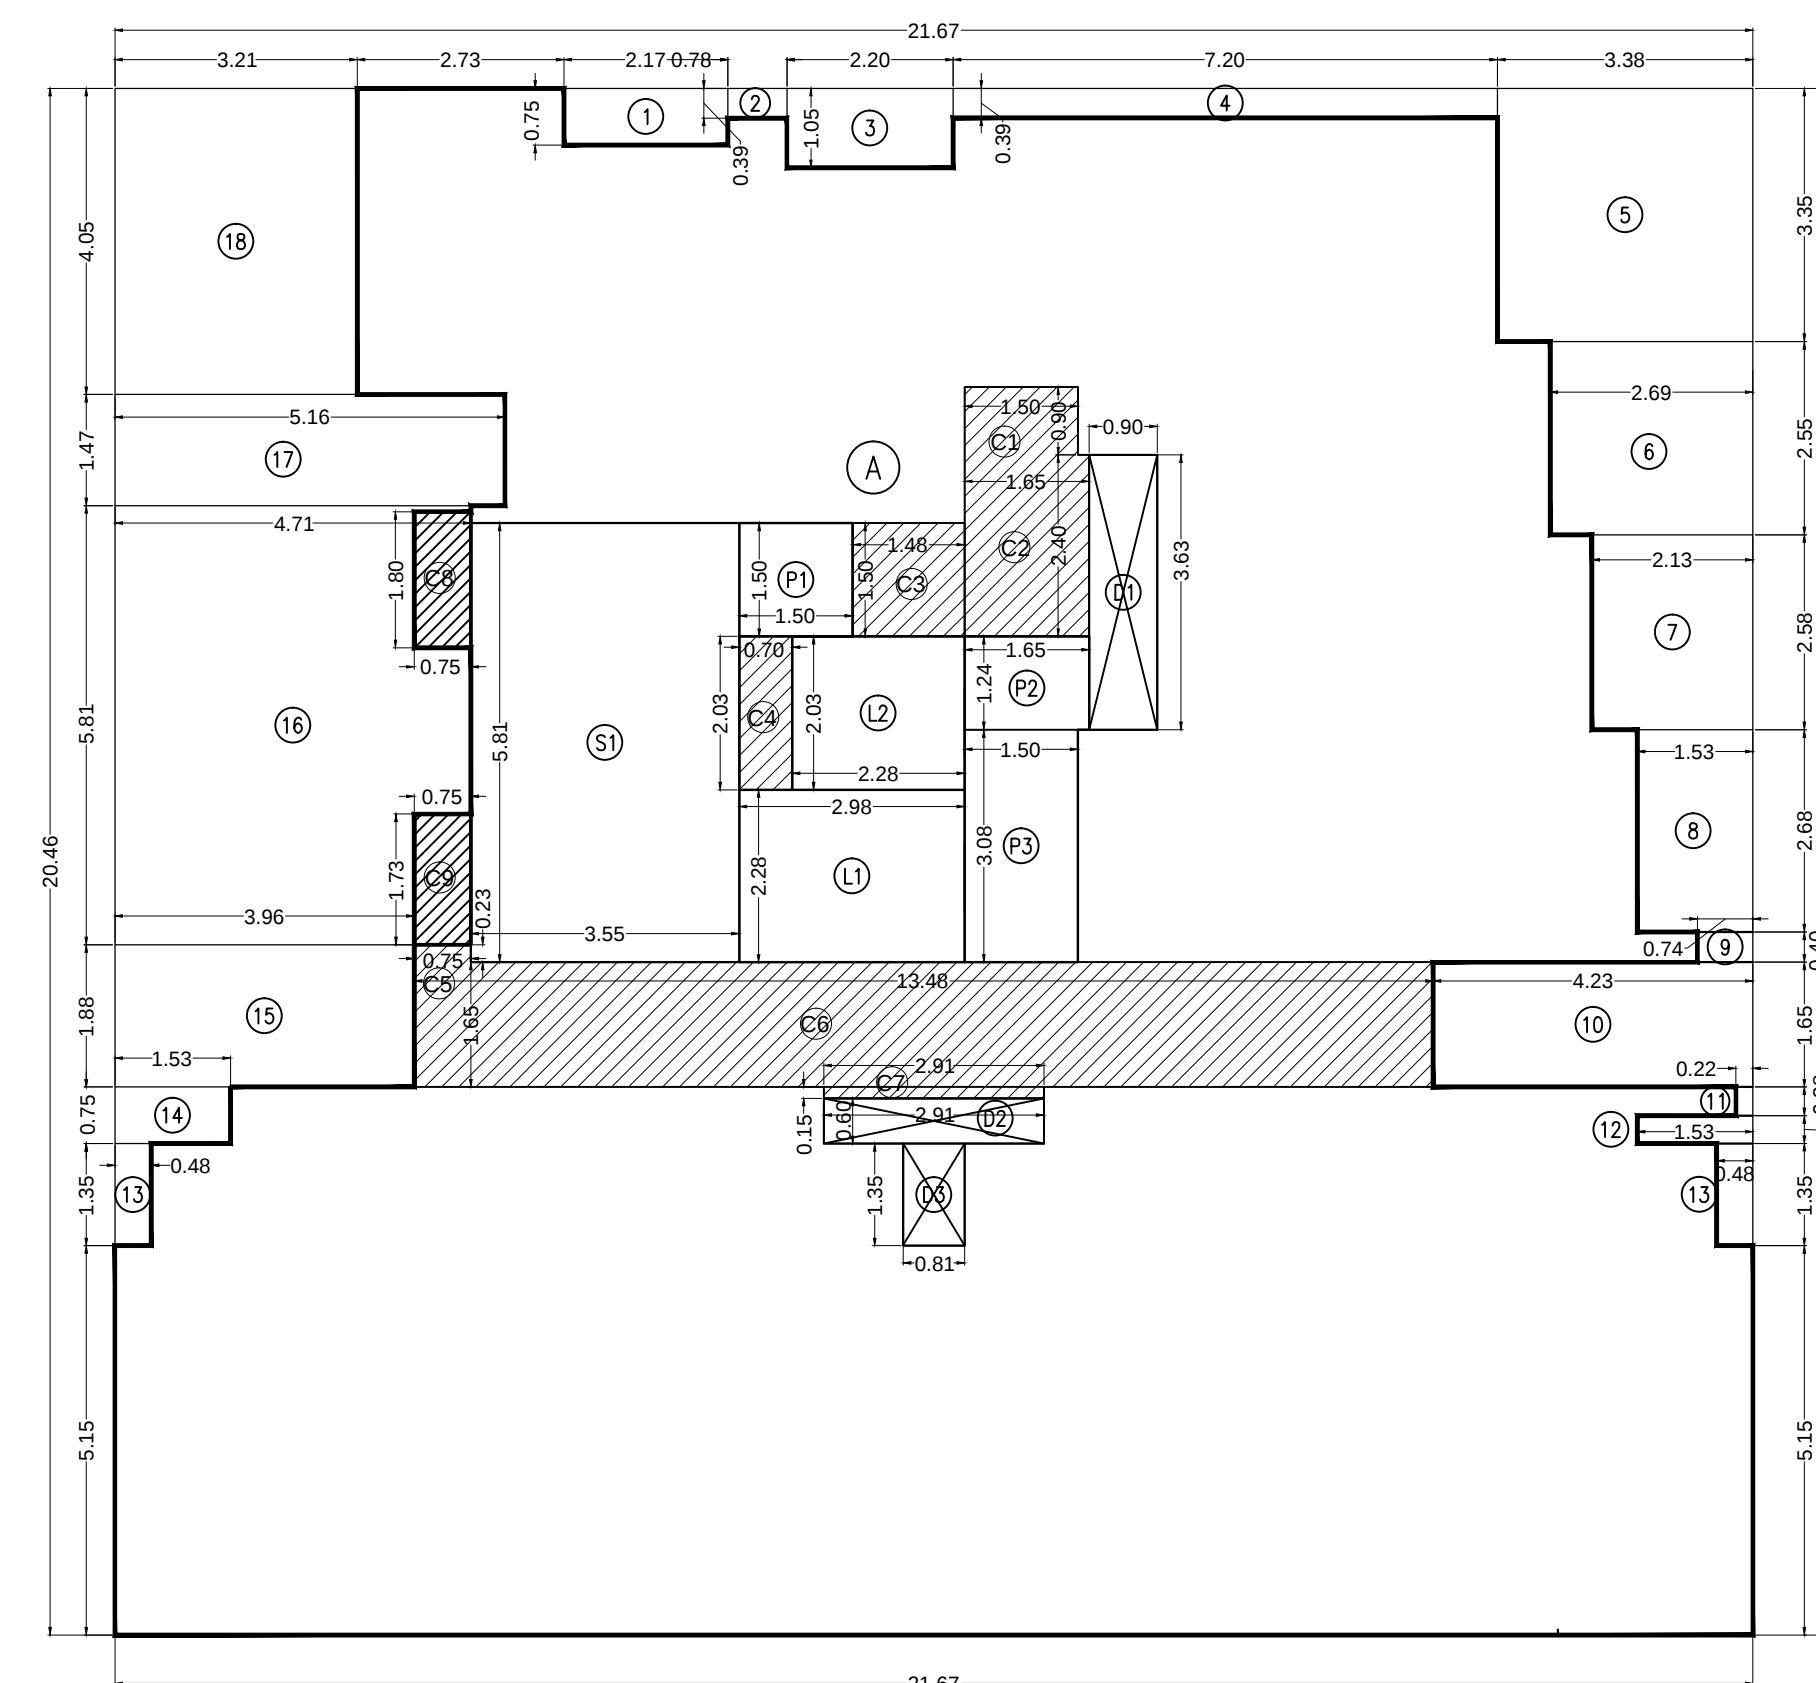

BUILT-UP AREA DIAGRAM OF 5TH FLOOR (WING 'A')
SCALE - 1:100

BUILT UP AREA CALCULATION

5TH FLOOR PLAN (WING -B)						
A	15.35	X	21.59	X	1 NO	= 331.41 SQ.MT
TOTAL ADDITION X					=	331.41 SQ.MT
DEDUCTIONS						

DEDUCTIONS

1	4.10	X	1.31	X 1 NO	=	5.37	SQ.MT.
2	1.35	X	2.81	X 1 NO	=	3.79	SQ.MT.
3	1.40	X	4.71	X 1 NO	=	6.59	SQ.MT.
4	3.00	X	1.29	X 1 NO	=	3.87	SQ.MT.
5	5.12	X	0.11	X 1 NO	=	0.56	SQ.MT.
6	0.15	X	5.26	X 1 NO	=	0.79	SQ.MT.
7	1.50	X	0.45	X 1 NO	=	0.68	SQ.MT.
8	3.05	X	0.99	X 1 NO	=	3.02	SQ.MT.
9	4.10	X	1.83	X 1 NO	=	7.50	SQ.MT.
10	6.22	X	0.30	X 1 NO	=	1.87	SQ.MT.
11	1.69	X	2.13	X 1 NO	=	3.60	SQ.MT.
11a	0.58	X	0.15	X 1 NO	=	0.09	SQ.MT.
12	0.73	X	3.11	X 1 NO	=	2.27	SQ.MT.
12a	0.58	X	0.30	X 1 NO	=	0.17	SQ.MT.
13	3.05	X	0.87	X 1 NO	=	2.65	SQ.MT.
14	1.70	X	0.90	X 1 NO	=	1.53	SQ.MT.
15	0.15	X	3.65	X 1 NO	=	0.55	SQ.MT.
16	2.30	X	0.45	X 1 NO	=	1.04	SQ.MT.
17	5.30	X	0.45	X 1 NO	=	2.39	SQ.MT.
18	1.40	X	4.05	X 1 NO	=	5.67	SQ.MT.
19	1.35	X	1.75	X 1 NO	=	2.36	SQ.MT.
20	4.10	X	0.25	X 1 NO	=	1.03	SQ.MT.
21	0.60	X	1.20	X 2 NOS	=	1.44	SQ.MT.
22	0.50	X	0.15	X 2 NOS	=	0.15	SQ.MT.
23	1.10	X	5.73	X 1 NO	=	6.30	SQ.MT.
D1	2.03	X	2.13	X 1 NO	=	4.32	SQ.MT.
TOTAL DEDUCTION	Y1				=	69.60	SQ.MT.
TOTAL BUILT UP AREA [X - Y1]	X1				=	261.81	SQ.MT.

STAIRCASE & LIFT AREA

L1	2.35	X	1.91	X 1 NO	=	4.49	SQ.MT.
L2	3.13	X	2.13	X 1 NO	=	6.67	SQ.MT.
P1	1.80	X	1.91	X 1 NO	=	3.63	SQ.MT.
P2	1.50	X	3.78	X 1 NO	=	5.67	SQ.MT.
S1	5.30	X	3.26	X 1 NO	=	17.28	SQ.MT.
S2	2.47	X	0.30	X 1 NO	=	0.74	SQ.MT.
S3	0.82	X	1.50	X 1 NO	=	1.23	SQ.MT.
S4	0.15	X	0.15	X 1 NO	=	0.02	SQ.MT.
STAIR & LIFT AREA PER FL.	Y2				=	39.73	SQ.MT.
NET BUILT UP AREA	(X1 - Y2)				=	222.08	SQ.MT.
ADD F.F. DUCT AREA					=	0.83	SQ.MT.
TOTAL AREA					=	222.91	SQ.MT.

COMMON AREA CALCULATION

5TH FLOOR (WING -B)						
C1	2.13	X	0.30	X	1NO	= 0.64 SQ.MT.
TOTAL ADDITION						= 0.64 SQ.MT.

DUCT AREA

5TH FLOOR (WING 'B')						
C2	1.11	X	0.75	X	1 NO	= 0.83 SQ.MT.
TOTAL					Y2	= 0.83 SQ.MT.

PROFORMA B

CONTENTS OF SHEET		
5TH FLOOR PLAN (A & B WING), 5TH FLOOR PLAN (C & D WING) & LINE AREA DIAGRAM & CALCULATION		
APPROVED SUBJECT TO CONDITIONS MENTIONED IN THE FILE NO. EB4483B/A		
DIGITAL SIGN OF APPROVAL OF PLANS		
SUB. ENG. (B.P.) CITY-II	ASST. ENG. (B.P.) CITY-I	EXE. ENG. (B.P.) CITY-I
CERTIFICATE OF AREA		
CERTIFIED THAT I HAVE SURVEYED THE PLOT UNDER REFERENCE ON DT. 19.06.2008 AND THAT THE DIMENSIONS OF THE SIDES ETC. OF THE PLOT STATED ON THE PLANS, AREA AS MEASURED ON SITE AND THE AREA SO WORKED OUT IS 964.60 + 821.80 = 1786.51 SQ.MT. AND TALLIES WITH THE AREA STATED WITH THE DOCUMENT OF OWNERSHIP / TOWN PLANNING SCHEME RECORDS.		
Signature of Licensed Surveyor		
DESCRIPTION OF PROPOSAL & PROPERTY		
PROPOSED REDEVELOPMENT ON PROPERTY BEARING C.S.NO. 107 / 1721, 108 / 1721 OF MANDAVI DIVN. AT DR. MAHESHWARI RD & NAVROJI HILL ROAD NO. 5 IN 'B' WARD, MUMBAI.		
NAME OF DEVELOPERS		
M/S. M. K. INDIA ENTERPRISES		
SIGNATURE		
NAME AND ADDRESS OF LICENSED SURVEYORS		
SIGNATURE		
04/10/2017 DATE 1:100 SCALE NORTH	APARNA CONSULTANT ARCHITECTS & ENGINEERS / LICENSED SURVEYORS C-101, FIRST FLOOR, VALENCIA TOWER, THAKUR JIJU MARG, NEAR BACHINDRA, THAKUR, GRANT ROAD (WEST), MUMBAI TEL: 288 4885	

BUILT UP AREA DIA. OF 5TH FLOOR PLAN (WING-B)
SCALE - 1:100