



Approved Amended Subject to Condition-Modified
in this No. EERP / 7139/6/1659/115

APPLD
Assst. Engg. & C. Eng. Bldg. Projects (City)
Municipal Corporation of Greater Mumbai
14/08

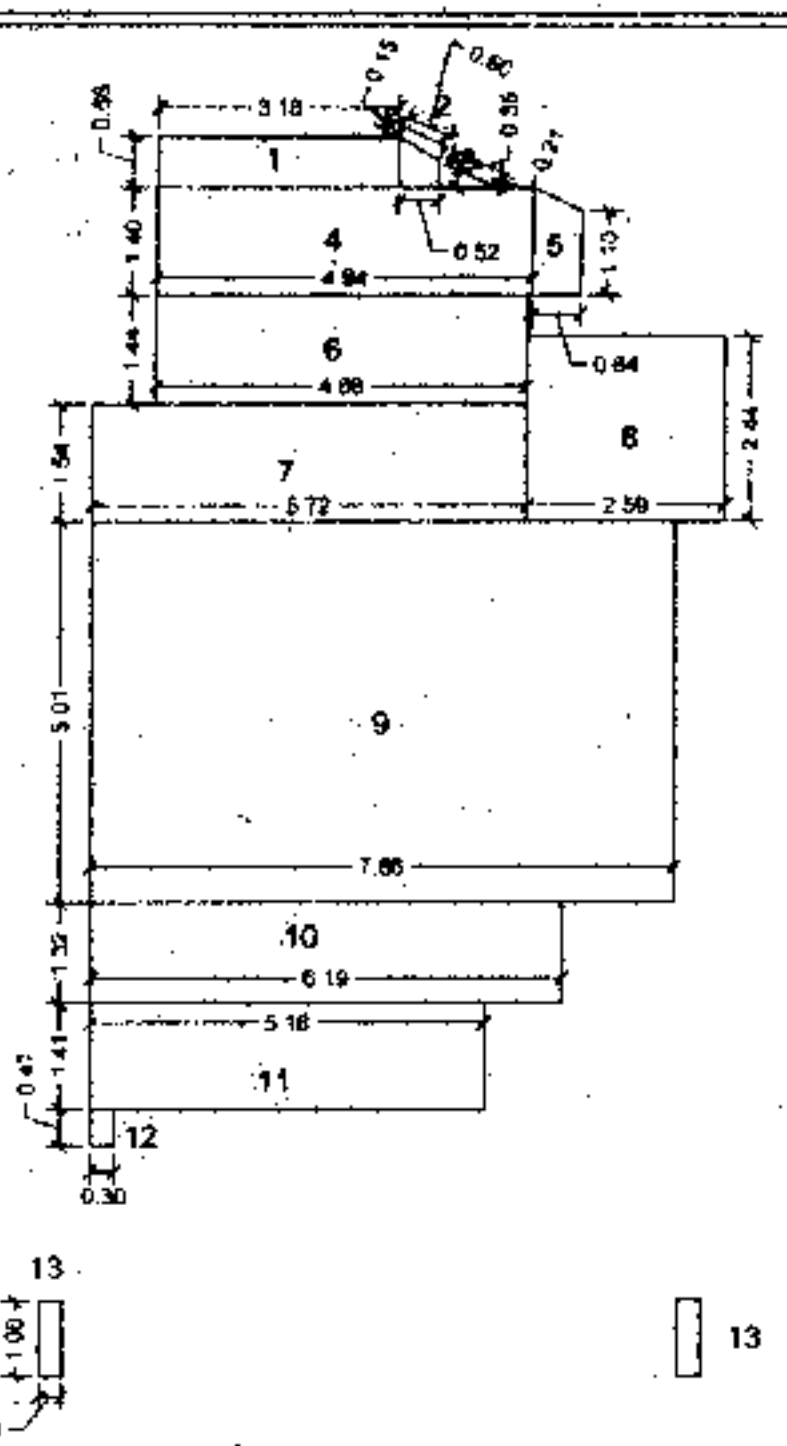


BUILT UP AREA CALC 17TH FLOOR (WING - 'B')			
ADDITIONS			
1	3.16 X 0.00	=	2.04 SQ.MT
2	0.18 X 0.00	=	0.11 SQ.MT
3	0.50 X 0.52	=	0.26 SQ.MT
4	4.94 X 1.40	=	6.92 SQ.MT
5	0.64 X 1.25	=	0.80 SQ.MT
6	4.88 X 1.44	=	7.03 SQ.MT
7	6.72 X 1.54	=	10.35 SQ.MT
8	2.56 X 2.44	=	6.32 SQ.MT
9	7.68 X 5.01	=	38.36 SQ.MT
10	6.16 X 1.32	=	8.17 SQ.MT
11	5.18 X 1.41	=	7.30 SQ.MT
12	0.30 X 0.47	=	0.14 SQ.MT
13	0.30 X 1.00 X 2	=	0.60 SQ.MT
NET BUILT UP AREA		= 88.90 SQ.MT	

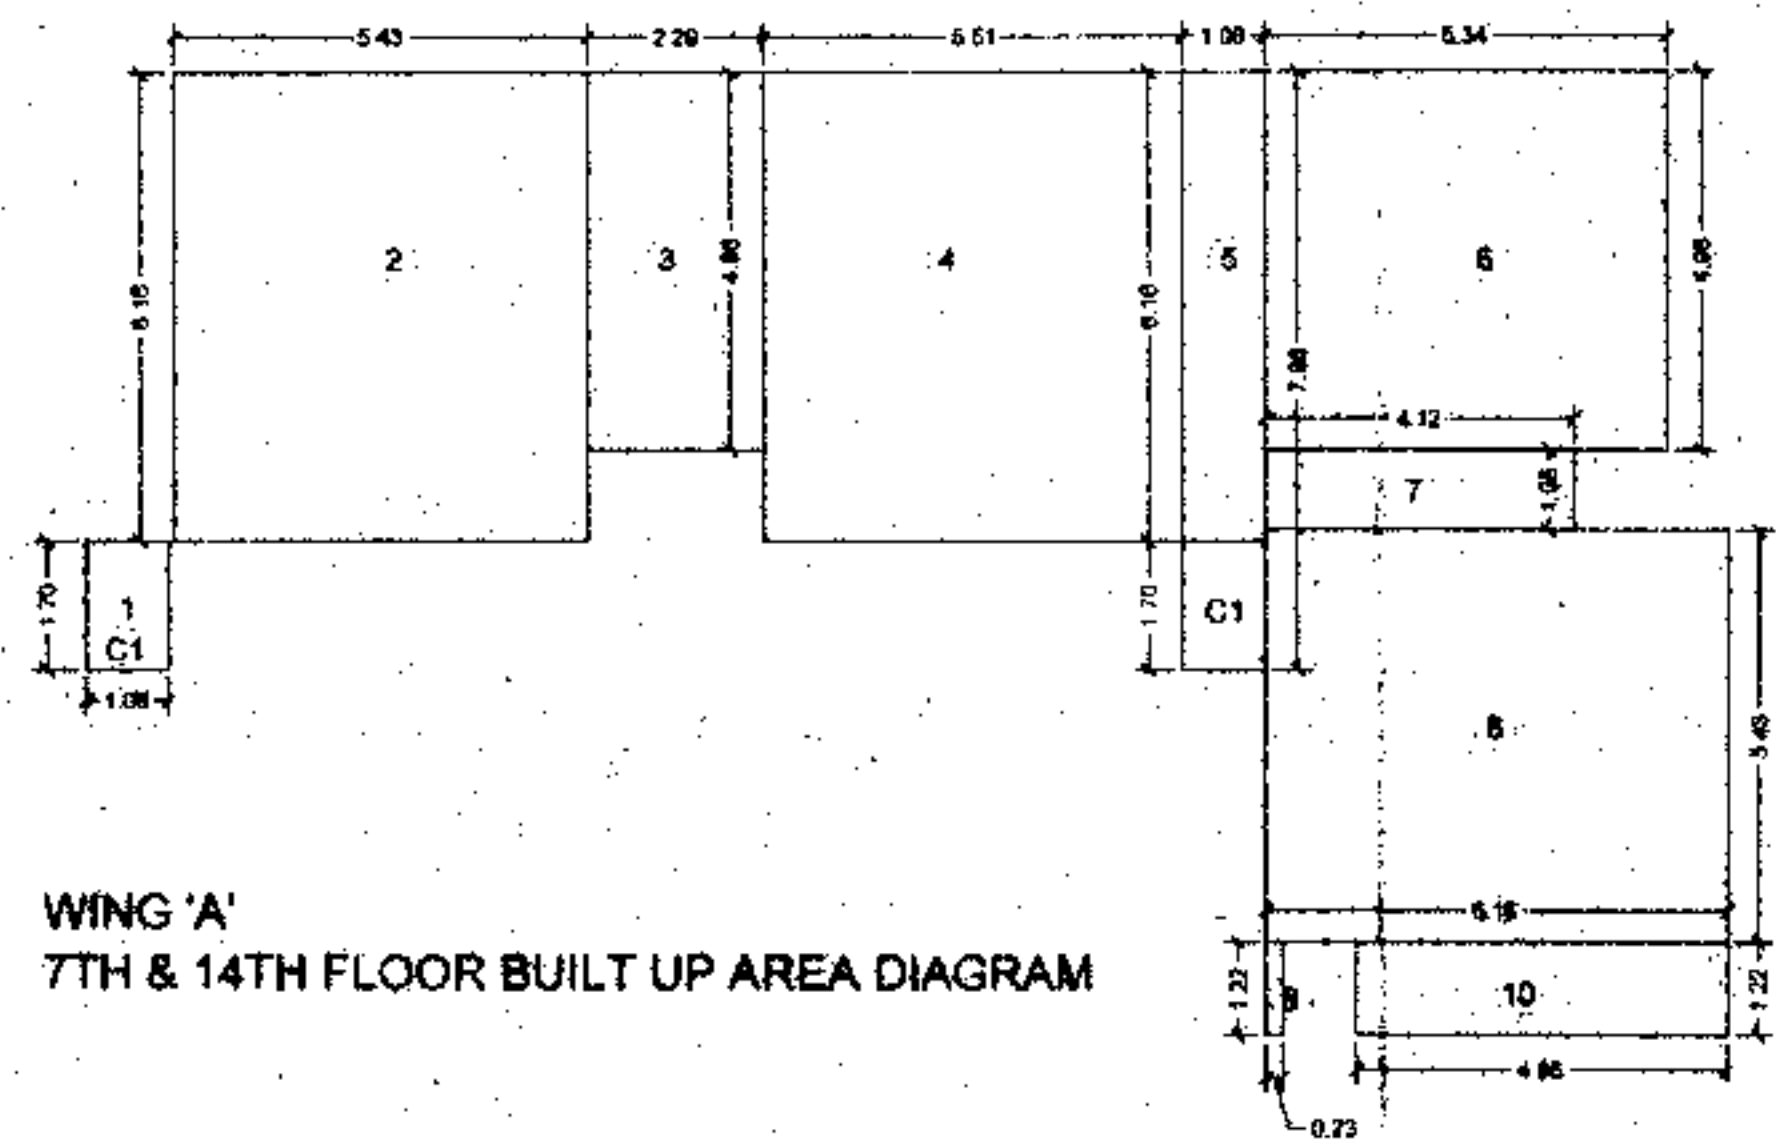


BUILDUP AREA CALCULATION			
7TH & 14TH FLOOR			
WING - 'A'			
1	1.08 X 1.70	=	1.84 SQ.MT.
2	4.43 X 6.18	=	33.45 SQ.MT.
3	2.29 X 1.98	=	11.36 SQ.MT.
4	5.61 X 6.18	=	33.94 SQ.MT.
5	1.08 X 7.58	=	8.48 SQ.MT.
6	5.34 X 4.98	=	26.49 SQ.MT.
7	4.12 X 1.06	=	4.33 SQ.MT.
8	6.18 X 6.43	=	33.45 SQ.MT.
9	0.23 X 1.22	=	0.28 SQ.MT.
10	4.96 X 1.22	=	6.05 SQ.MT.
TOTAL ADDITION		=	199.88 SQ.MT.

WING 'A' - TYPICAL FLOOR COMMON AREA		
E1 1.06 X 1.70 X 2	=	3.67 SQ. MT.
TOTAL COMMON AREA	=	3.67 SQ. MT.


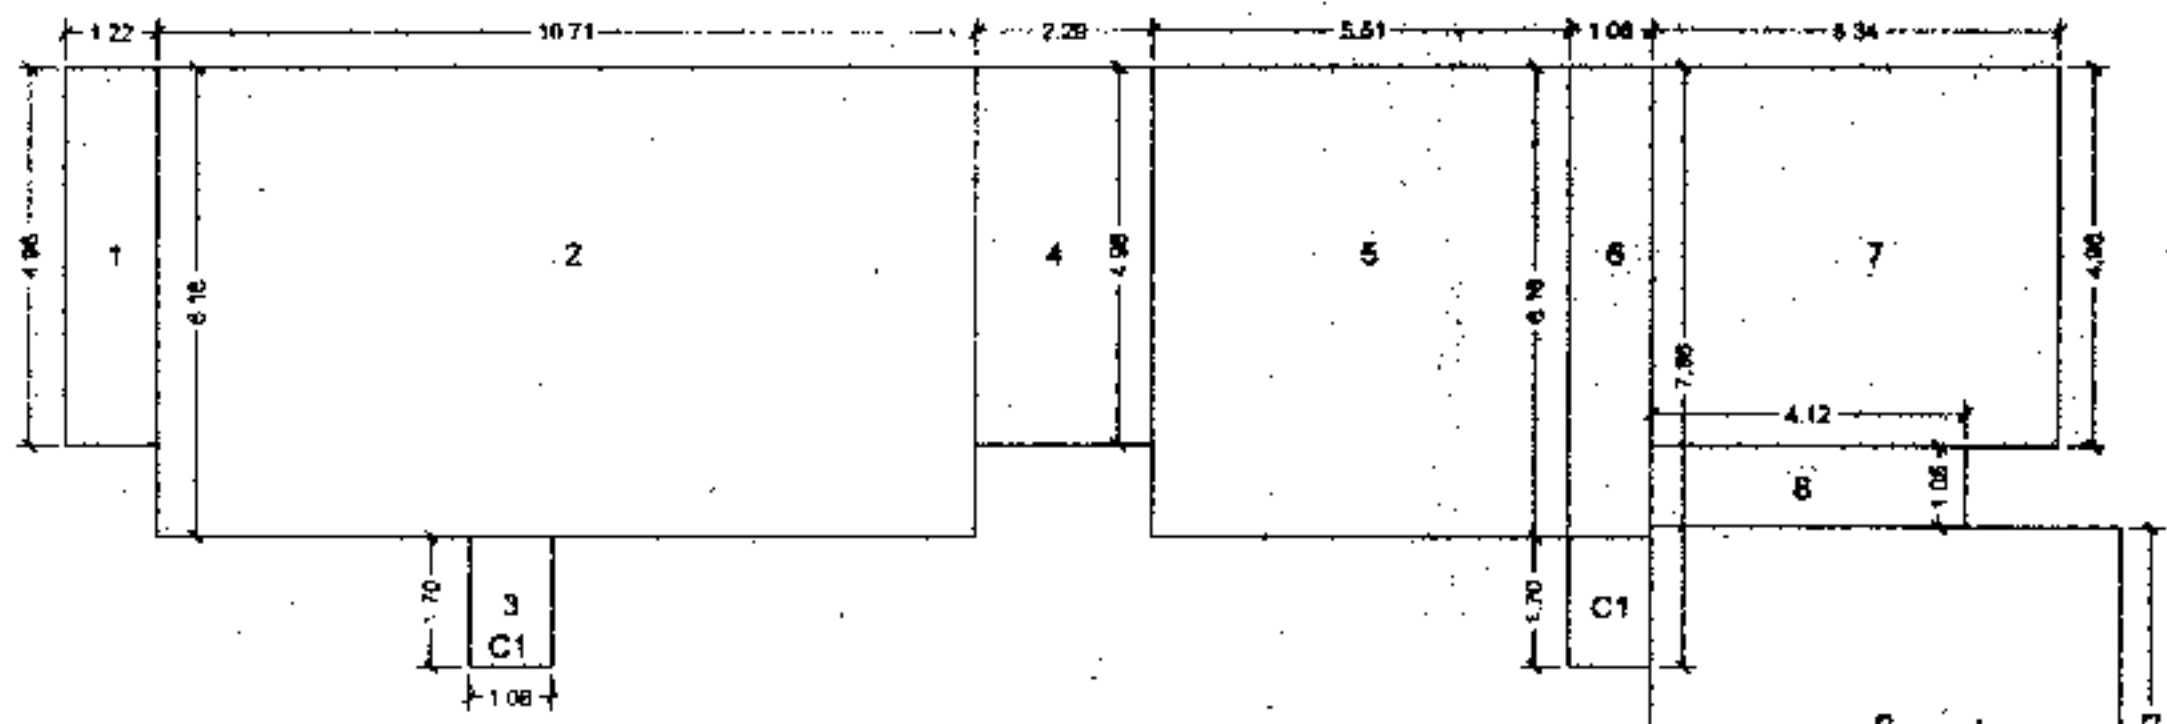


1	2	3	4	5
1	10.71	X	0.18	= 1.93 SQ.MT.
2	1.06	X	1.70	= 1.80 SQ.MT.
4	2.28	X	4.09	= 11.30 SQ.MT.
5	5.51	X	5.16	= 33.04 SQ.MT.
6	1.08	X	7.96	= 8.65 SQ.MT.
7	5.34	X	4.98	= 26.60 SQ.MT.
8	4.12	X	1.05	= 4.33 SQ.MT.
9	9.18	X	5.43	= 33.65 SQ.MT.
10	0.23	X	1.22	= 0.28 SQ.MT.
11	4.98	X	1.22	= 6.08 SQ.MT.
TOTAL ADDITION				= 108.25 SQ.MT.

WING 'A' - TYPICAL FLOOR COMMON AREA			
C1	106 X 170 X 2	*	3.67 SQ MT
TOTAL COMMON AREA		*	3.67 SQ MT

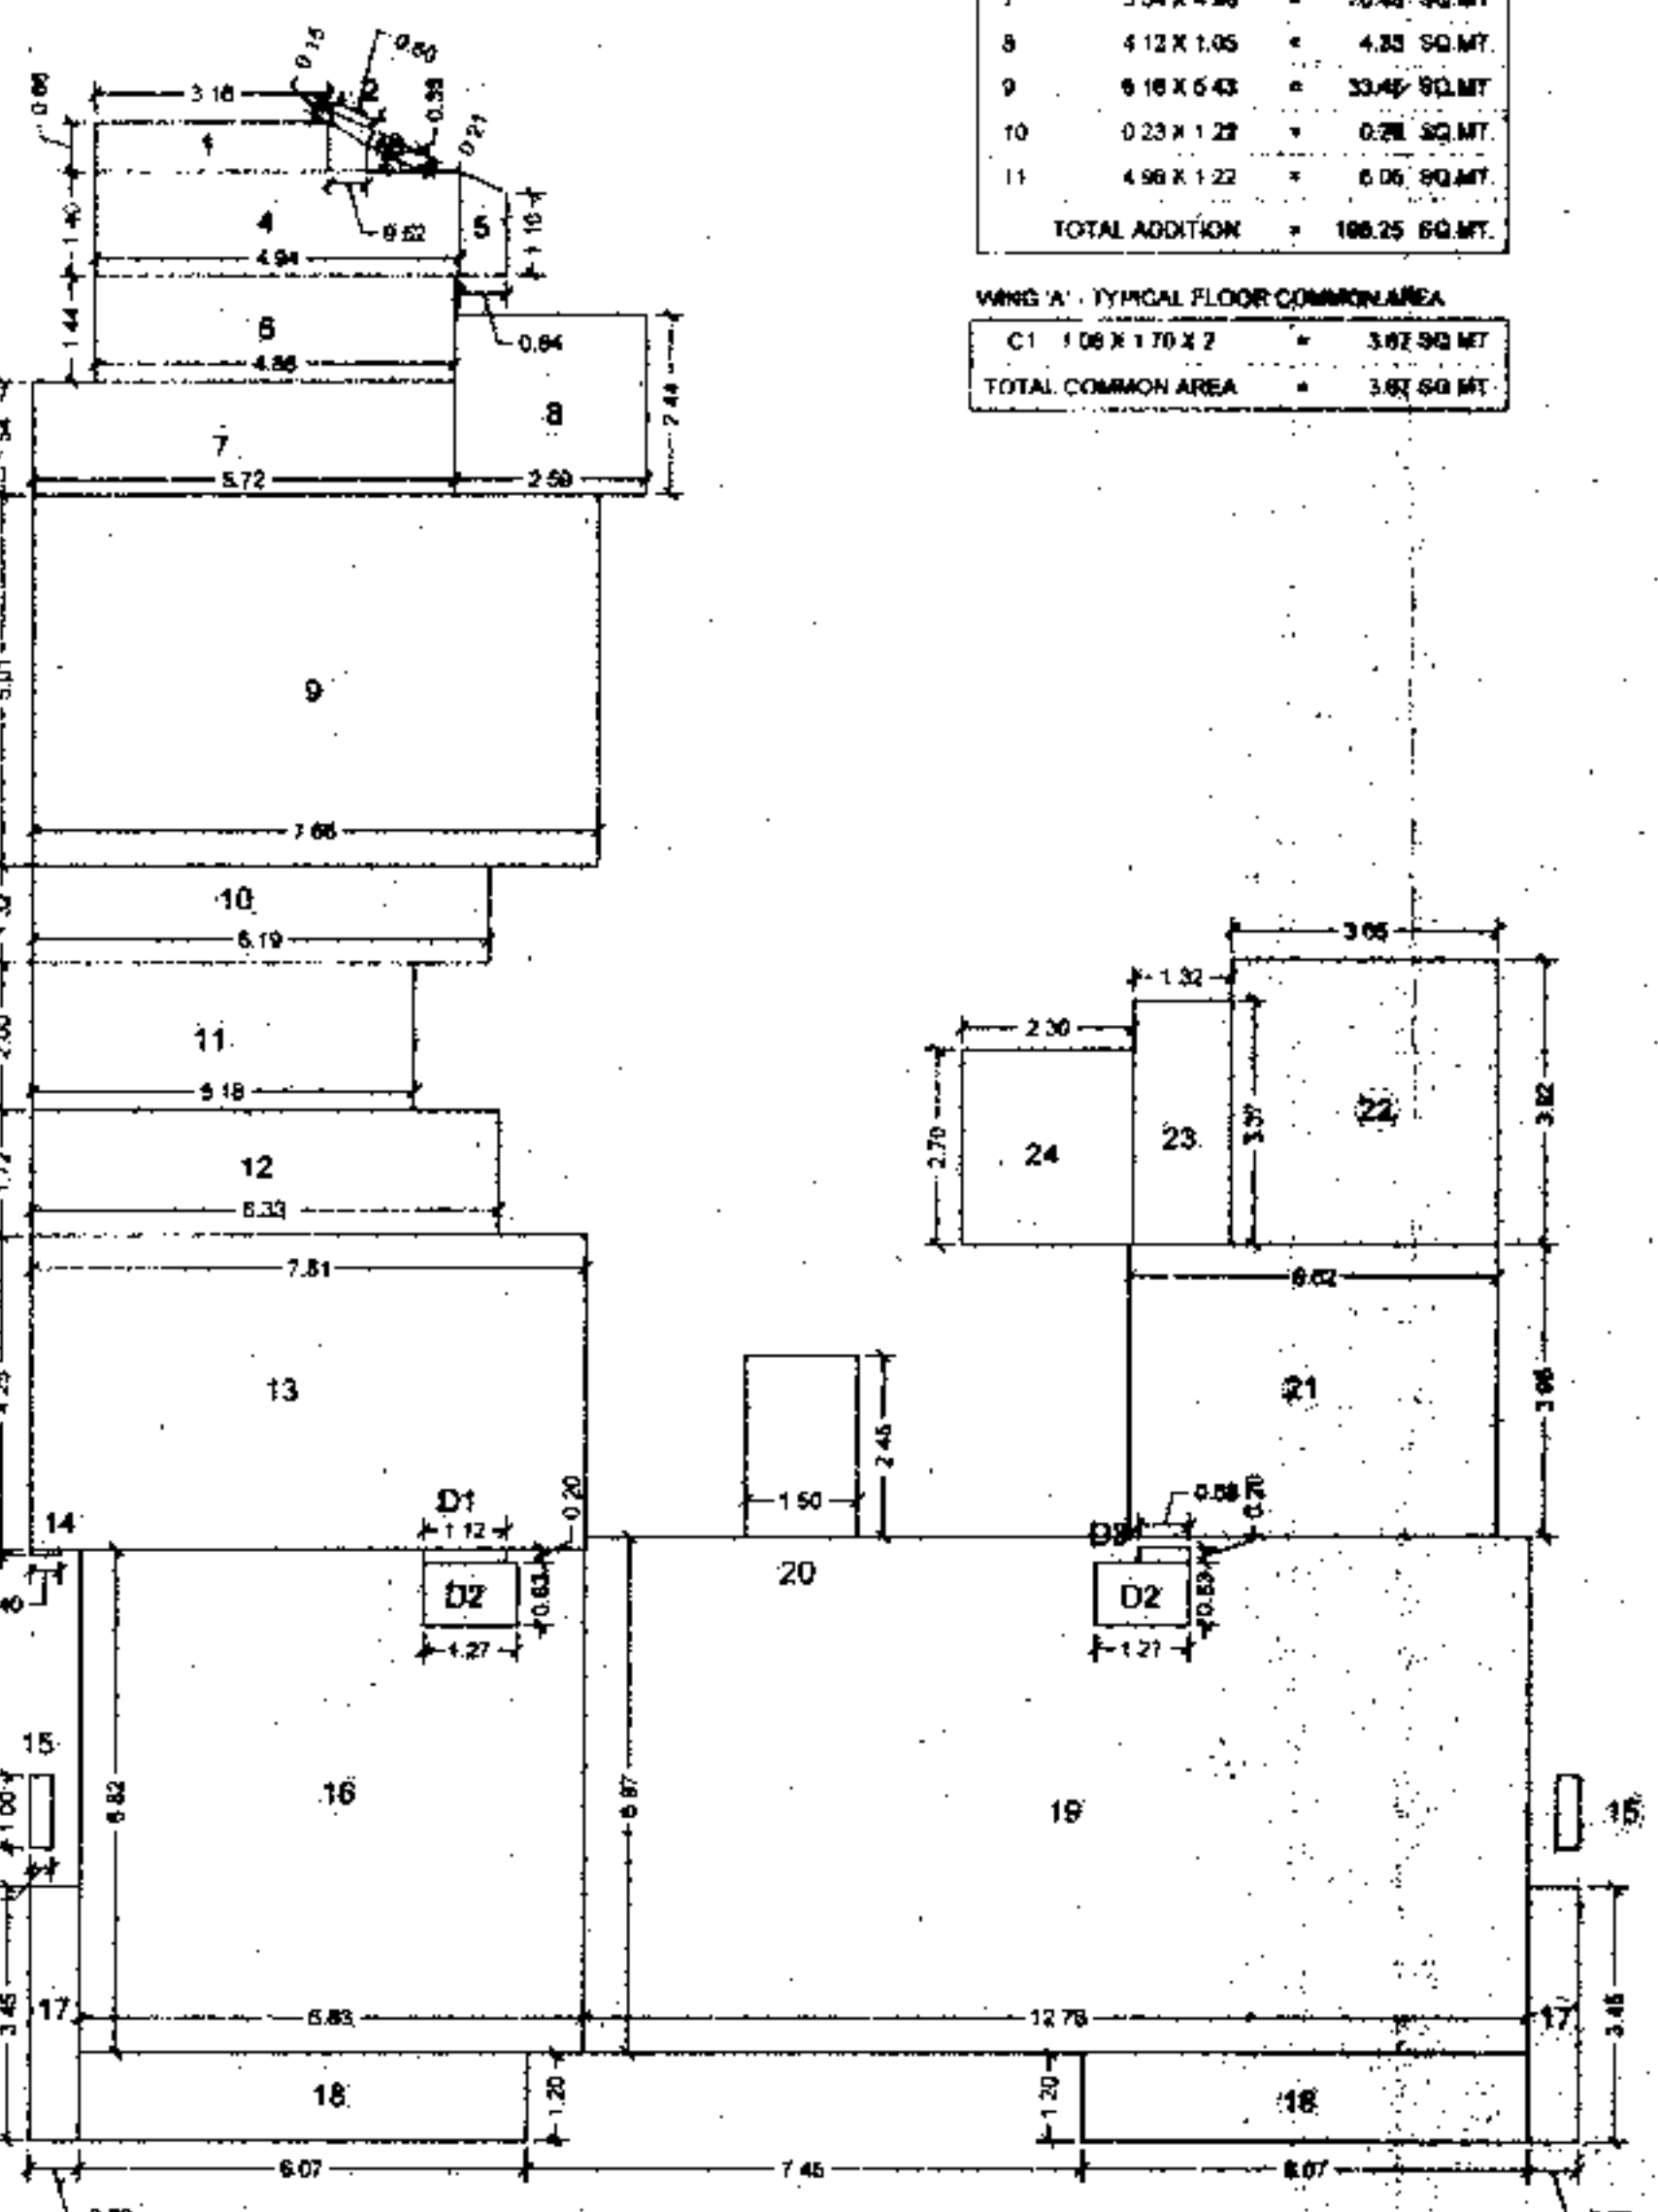


BUILT UP AREA CALCULATION TYPICAL FLOOR (WING - 'B')				
ADDITIONS				
1	3.15 X 0.05	=	2.08	SQ.MT.
2	0.18 X 0.08	=	0.11	SQ.MT.
3	0.50 X 0.50	=	0.26	SQ.MT.
4	4.84 X 1.42	=	5.92	SQ.MT.
5	0.24 X 1.25	=	0.30	SQ.MT.
6	4.88 X 4.48	=	7.85	SQ.MT.
7	5.72 X 1.54	=	8.81	SQ.MT.
8	2.56 X 2.44	=	6.32	SQ.MT.
9	7.26 X 5.01	=	36.36	SQ.MT.
10	8.19 X 1.32	=	8.17	SQ.MT.
11	9.18 X 0.97	=	9.03	SQ.MT.
12	8.35 X 1.73	=	10.63	SQ.MT.
13	7.91 X 4.28	=	33.82	SQ.MT.
14	0.40 X 0.05	=	0.63	SQ.MT.
15	0.30 X 1.90 X 2	=	0.85	SQ.MT.
16	9.83 X 6.82	=	48.58	SQ.MT.
17	0.68 X 2.96 X 2	=	4.08	SQ.MT.
18	8.07 X 1.30 X 2	=	1.67	SQ.MT.
19	12.75 X 8.87	=	88.94	SQ.MT.
20	1.50 X 4.40	=	3.68	SQ.MT.
21	5.92 X 3.96	=	10.83	SQ.MT.
22	3.85 X 3.32	=	14.31	SQ.MT.
23	1.92 X 0.37	=	4.45	SQ.MT.
24	2.30 X 2.70	=	6.21	SQ.MT.
TOTAL ADDITIONS				332.95 SQ.MT.
DEDUCTIONS				
D1	1.12 X 0.20	=	0.32	SQ.MT.
D2	1.27 X 0.85 X 2	=	2.11	SQ.MT.
D3	0.86 X 0.20	=	0.14	SQ.MT.
TOTAL DEDUCTIONS				2.47 SQ.MT.
NET BUILT UP AREA				330.48 SQ.MT.

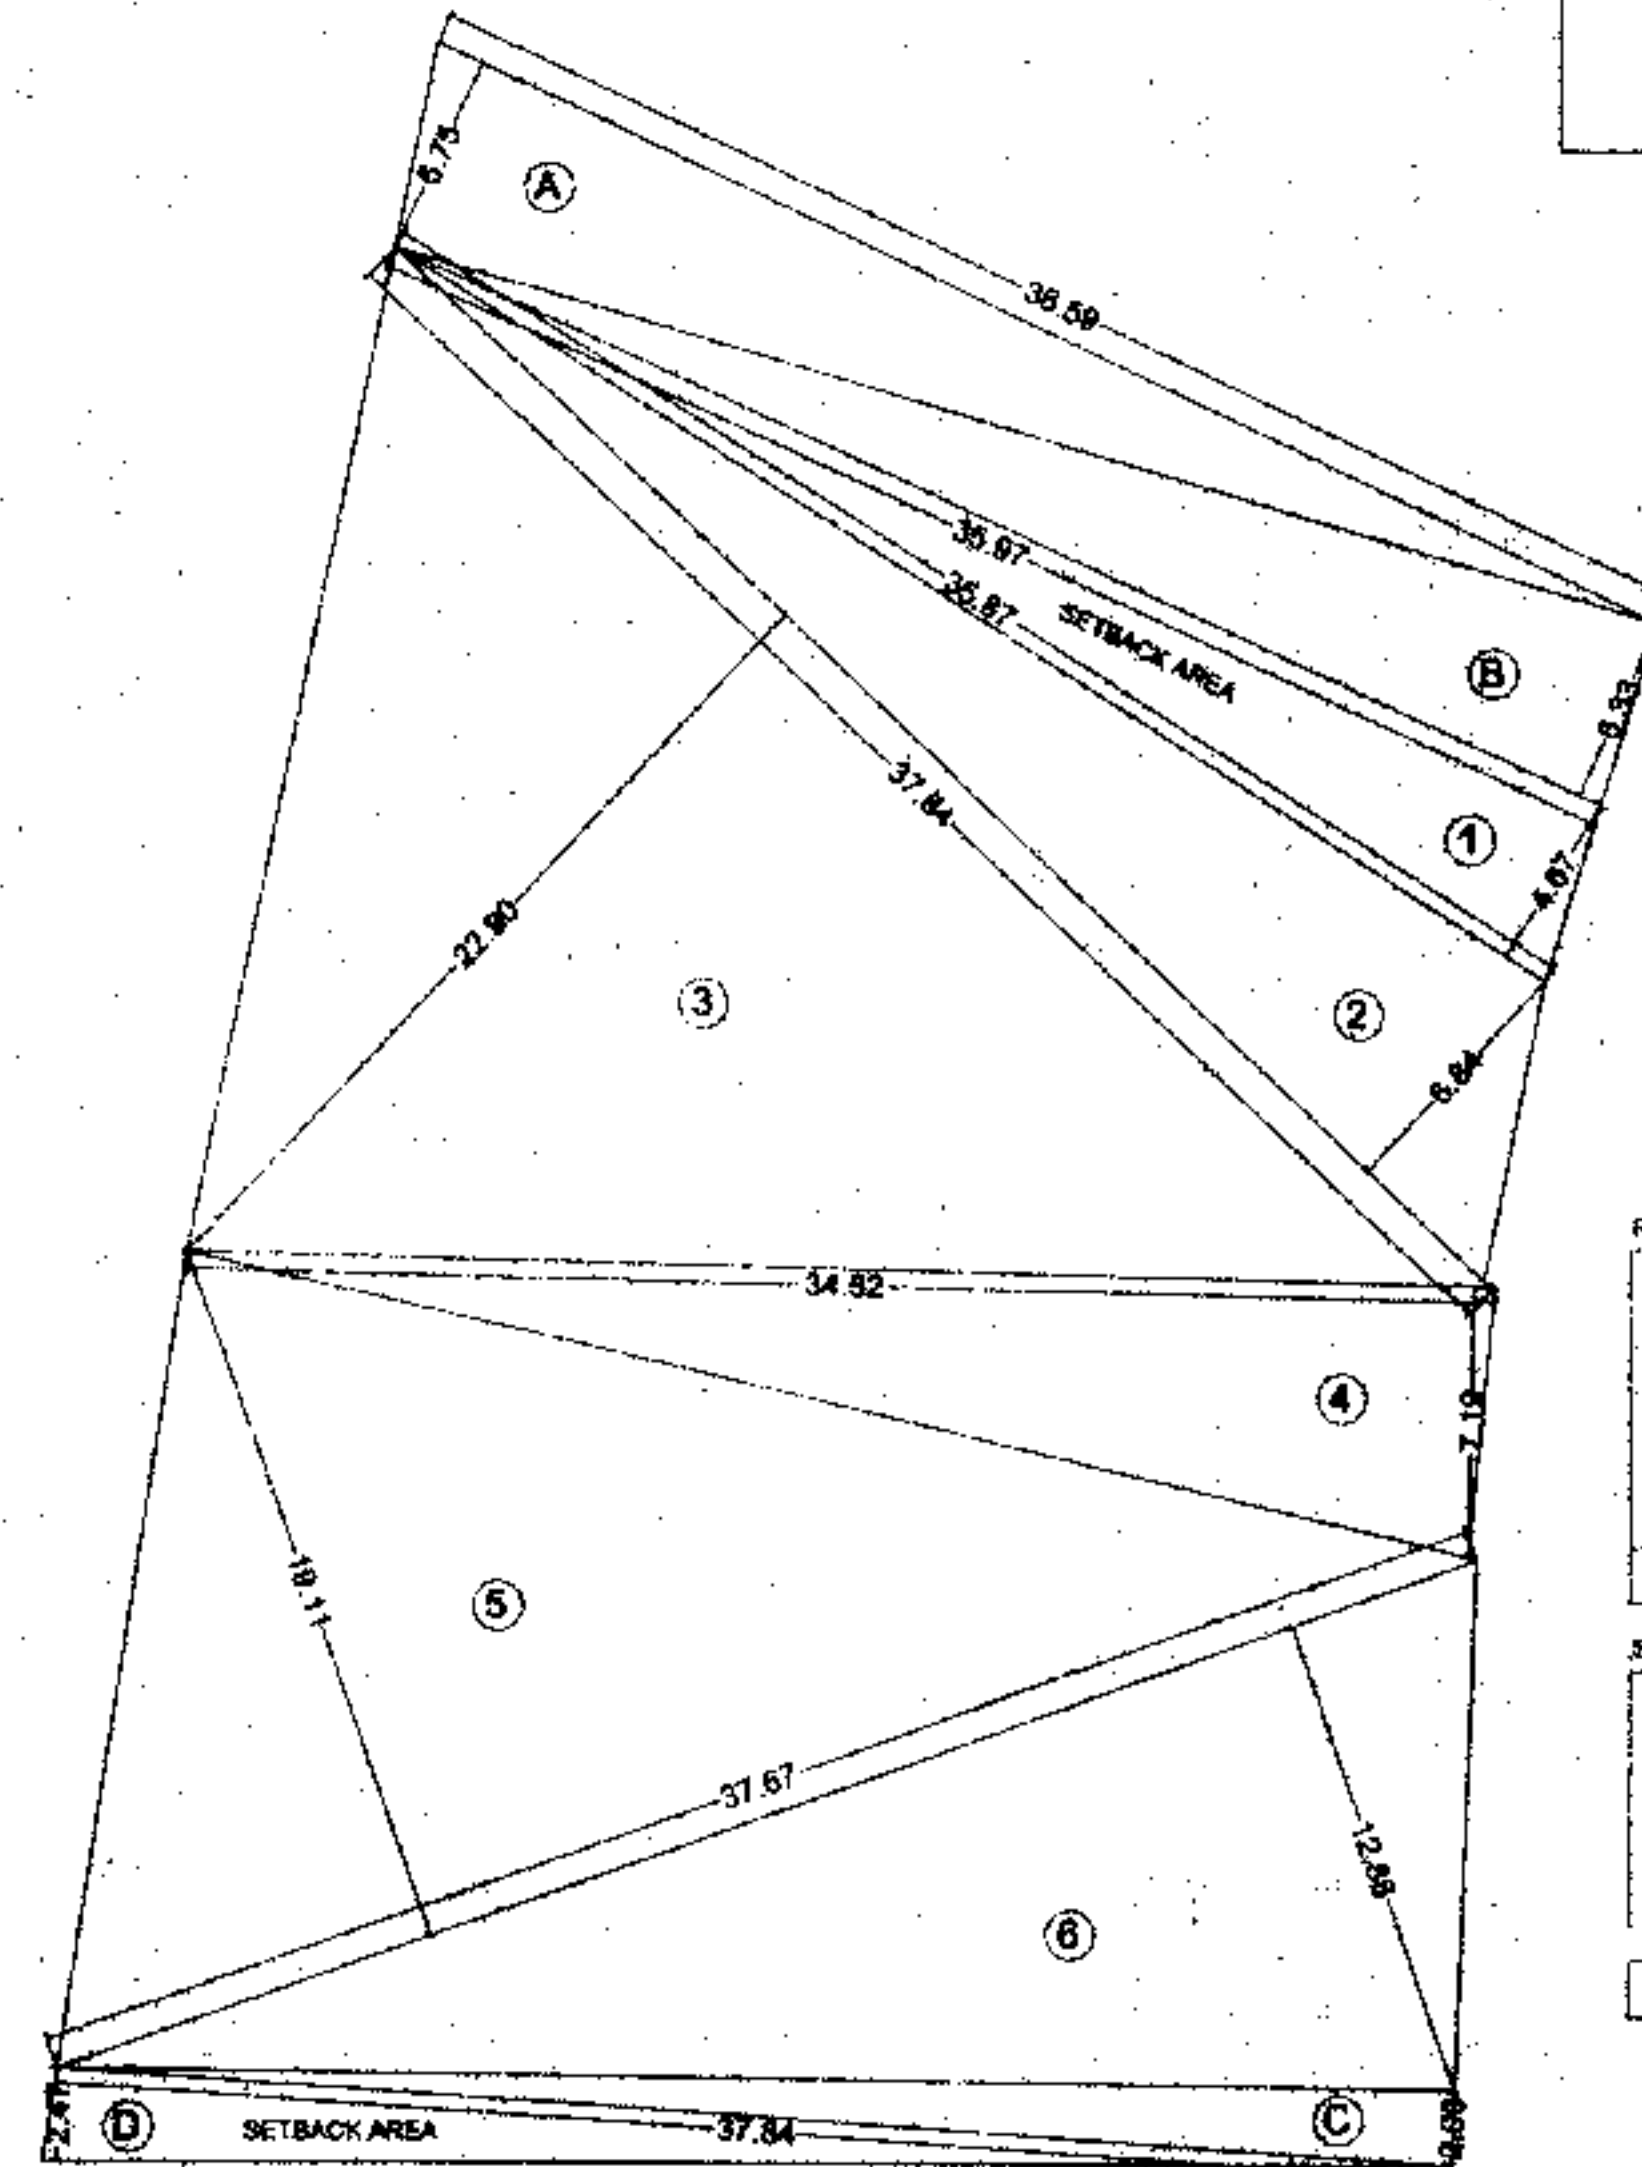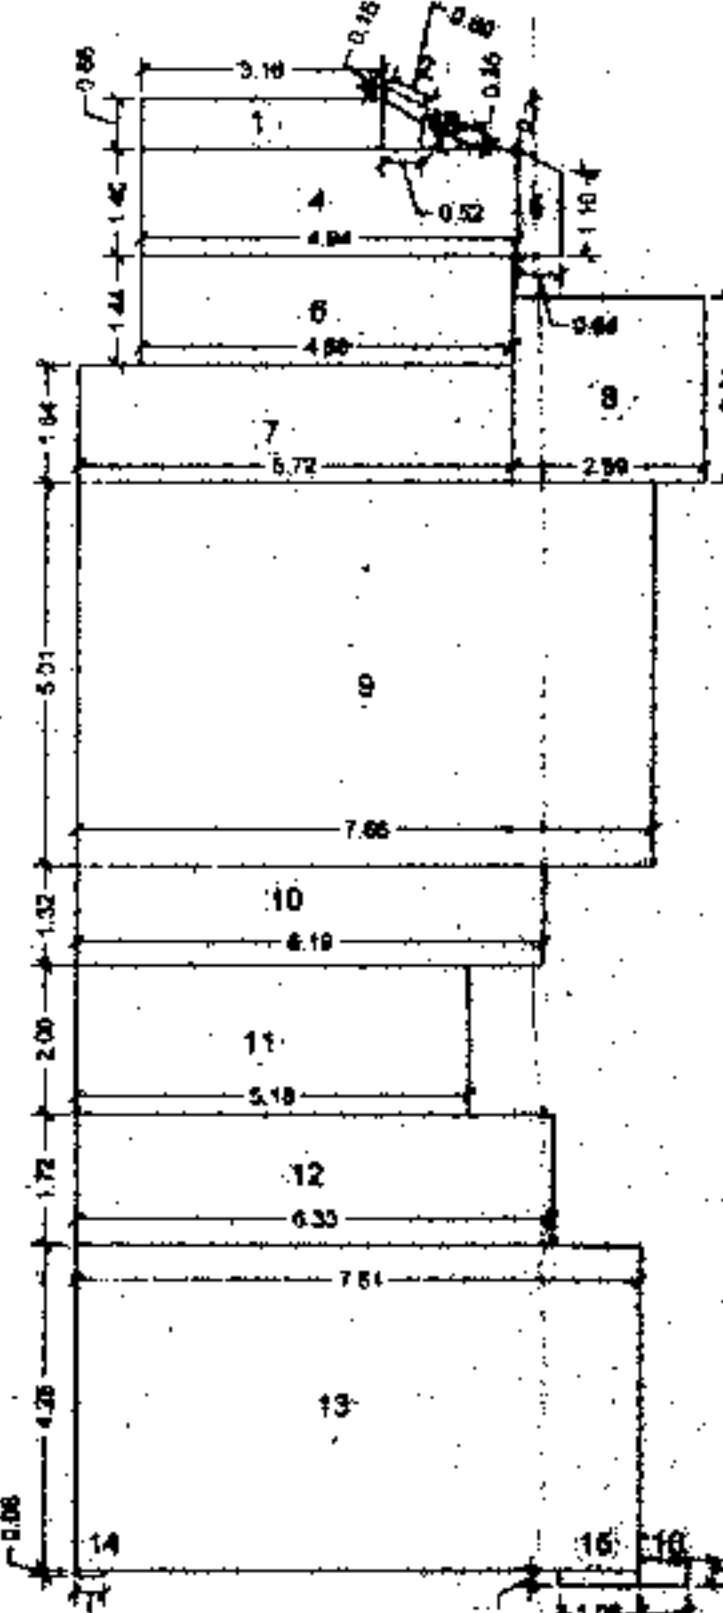

1.	0.50 X 36.87 X 4.87	=	83.76	SQ. MT.
2.	0.50 X 37.78 X 9.84	=	129.21	SQ. MT.
3.	0.50 X 37.78 X 22.90	=	432.56	SQ. MT.
4.	0.50 X 34.52 X 7.18	=	124.10	SQ. MT.
5.	0.50 X 37.67 X 18.34	=	302.30	SQ. MT.
6.	0.50 X 37.67 X 12.88	=	242.56	SQ. MT.
TOTAL AREA		=	1,174.82	SQ. AC.


A.	0.30 X 36.58 X 6.75	=	123.48 SQ.MT.
B.	0.50 X 36.97 X 6.33	=	113.81 SQ.MT.
C.	0.30 X 37.44 X 7.00	=	87.84 SQ.MT.
D.	0.50 X 37.84 X 7.47	=	46.73 SQ.MT.
TOTAL AREA		=	321.87 SQ.MT.


TOTAL PLOT AREA = 1006.40 SQ. MT.

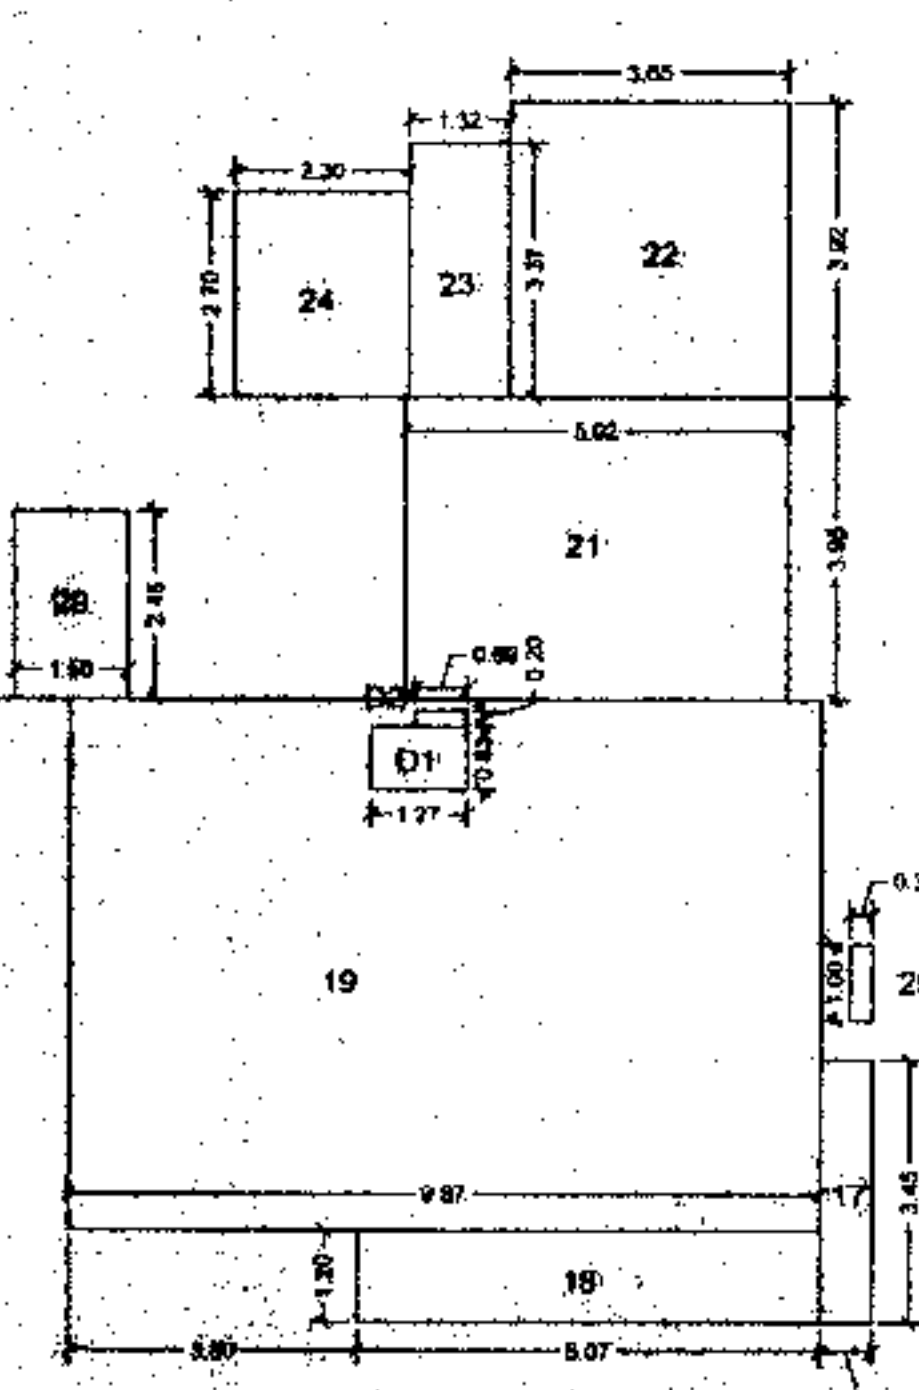


BUILT UP AREA CALCULATION			
7TH & 14TH FLOOR			
(WALLS - 5")			
ADDITIONS:			
1	3.16 X 0.08	=	2.59 SQ.FT.
2	0.18 X 0.08	=	3.11 SQ.FT.
3	0.90 X 0.52	=	6.28 SQ.FT.
4	4.94 X 1.40	=	6.98 SQ.FT.
5	0.64 X 1.26	=	0.89 SQ.FT.
6	4.88 X 1.44	=	7.61 SQ.FT.
7	5.72 X 1.54	=	8.81 SQ.FT.
8	2.50 X 2.41	=	6.02 SQ.FT.
9	7.98 X 5.04	=	38.28 SQ.FT.
10	8.19 X 1.33	=	8.17 SQ.FT.
11	5.18 X 2.00	=	10.36 SQ.FT.
12	8.33 X 1.79	=	14.88 SQ.FT.
13	7.51 X 4.36	=	31.92 SQ.FT.
14	0.48 X 0.05	=	0.08 SQ.FT.
15	1.08 X 0.26	=	0.21 SQ.FT.
16	0.94 X 0.36	=	0.22 SQ.FT.
17	0.95 X 3.54	=	2.36 SQ.FT.
18	6.07 X 1.20	=	7.28 SQ.FT.
19	8.97 X 6.87	=	68.74 SQ.FT.
20	1.00 X 0.26	=	3.08 SQ.FT.
21	5.02 X 3.86	=	19.35 SQ.FT.
22	3.86 X 3.92	=	16.34 SQ.FT.
23	1.92 X 3.02	=	4.66 SQ.FT.
24	2.30 X 2.70	=	6.21 SQ.FT.
25	0.30 X 1.00	=	0.30 SQ.FT.
TOTAL ADDITIONS			= 284.72 SQ.FT.
DEDUCTIONS:			
D1	1.27 X 0.85	=	1.05 SQ.FT.
D2	0.59 X 0.20	=	0.14 SQ.FT.
TOTAL DEDUCTIONS			= 1.19 SQ.FT.
NET BUILT UP AREA			= 283.53 SQ.FT.

TOTAL ADDITION		=	256.72	SQ.MT.
DEDUCTIONS				
D1	1.27 X 0.83	=	1.05	SQ.MT.
D2	0.59 X 0.20	=	0.14	SQ.MT.
TOTAL DEDUCTIONS		=	1.19	SQ.MT.
NET BUILT UP AREA		=	255.53	SQ.MT.

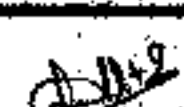
P R O F E S S I O N A L			
CONTENT OF SHEETS			
AREA DIAGRAM & CALCULATION, ETC.			
CLIENTS NAME & SIGNATURE			
			
M/s MERIDIAN CONSTRUCTION PVT.LIT. (BUILDERS. & DEVELOPERS)			
DESCRIPTION OF PROPOSAL			
PLAN SHOWING PROPOSED REDEVELOPMENT OF PROPERTY BEARING			
C.S. NO. 884 & 1684 OF GIRGAON DIV., SITUATED AT			
KHETWADI BACK ROAD & FALIGAND ROAD, D-WARD, MUMBAI			
Licensed Surveyor			
 		<u>A.P.Dharia & Associates.</u> 42-44, Shree Nivas, Bandu Gokhale Park, Opp. Swami Sampark Nagar, Girgaum, Mumbai-400 004. TEL : 2388-9141, 6822150008	
FILE NO.	Drawn by	SCALE	Checked by
	Gurmit	1:100	Arati Dharia
			SATIN

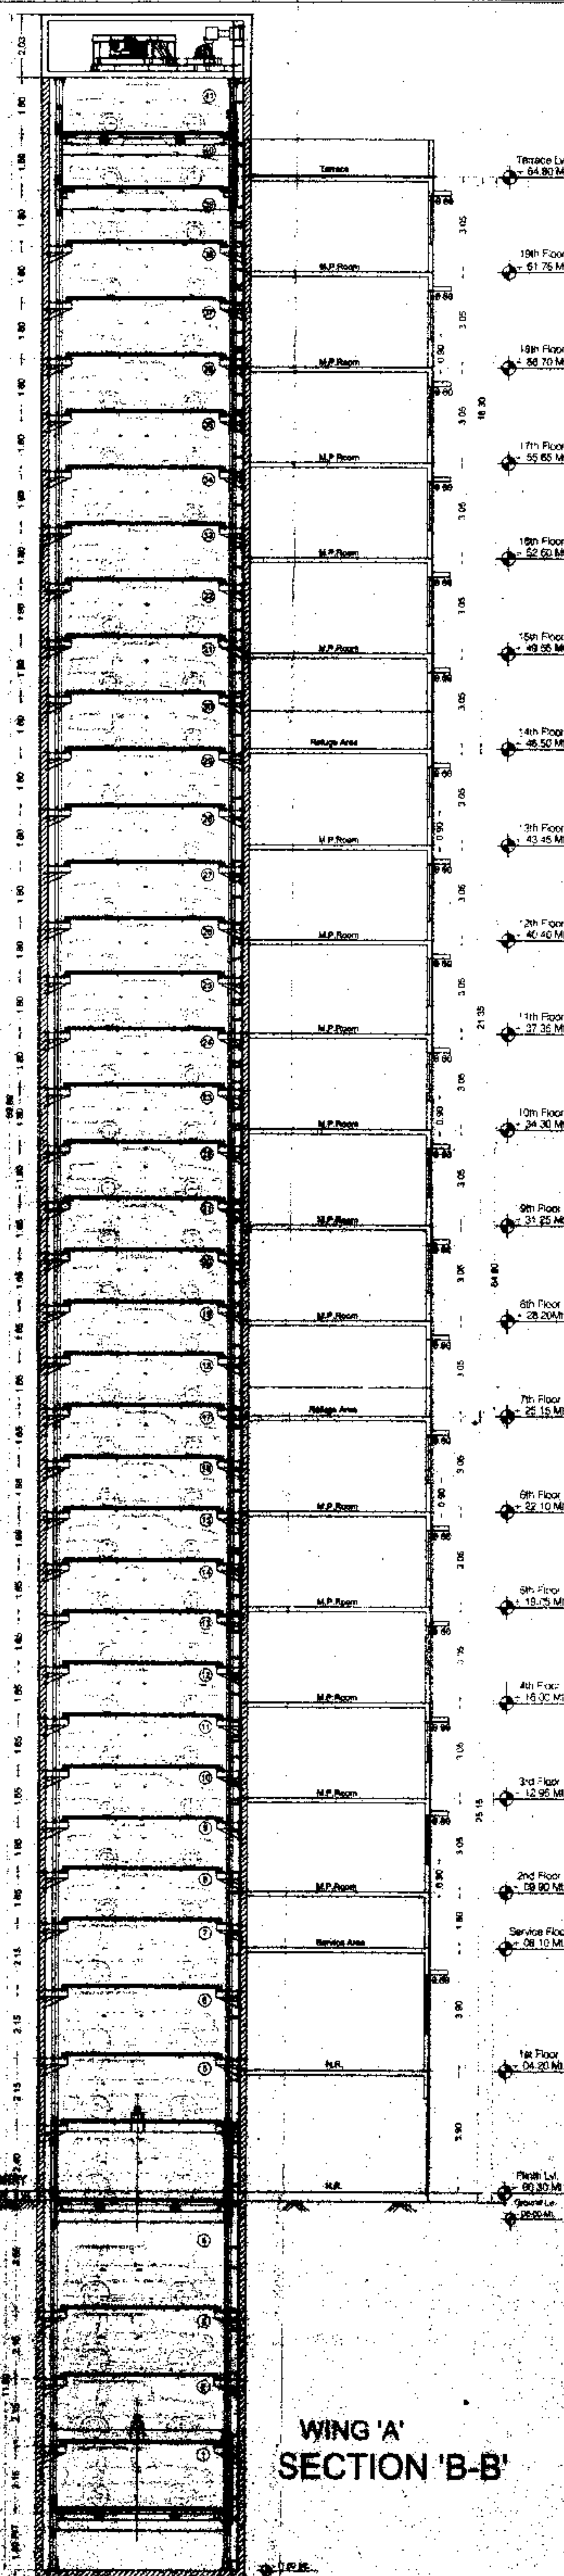

WING 'A'
SECTION 'B-B'

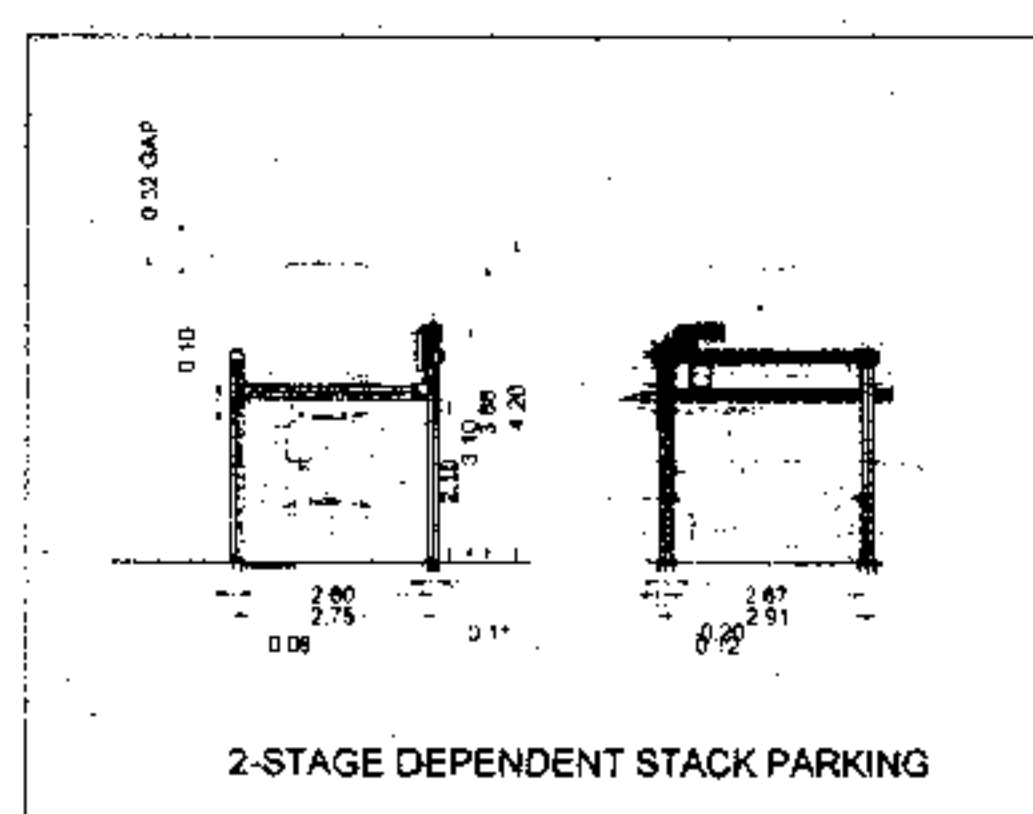


Approved Ministerial Subject to Civilian War Measures
In the File No. E&P / 7139/04- at 16/09/15
[Signature]
16/09/15
Asst Engineer, Eng. Bldg., Proposals Section,
Municipal Corporation of Greater Mumbai

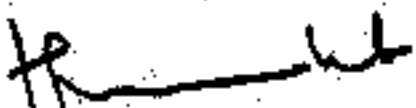
P R O F O R M A T A				
CONTENT OF SHEETS				
SECTION A-A, B-B				
CLIENTS NAME & SIGNATURE				
				
M/s MERIDIAN CONSTRUCTION PVT. LIT. (BUILDERS & DEVELOPERS)				
DESCRIPTION OF PROPOSAL				
PLAN SHOWING PROPOSED REDEVELOPMENT OF PROPERTY BEARING C.S. NO. 884 & 1/884 OF BIRGAON DIV. SITUATED AT KHETWADI ROAD & FALKLAND ROAD, D- WARD, MUMBAI.				
Licensed Surveyor.				
  A. P. Dharwadkar & Associates. 42-44, Shree Nilvas, Bandu Gokhale Path, Opp. Swami Samarth Nagar, Girgaum. Mumbai-400 004. TEL. : 2388 91 41, 9322130068				
FILE NO.	DRAWN BY	SCALE	CHECKED BY	DATE
	Gurjhar	1:100	Ankit Dharwadkar	


92

96

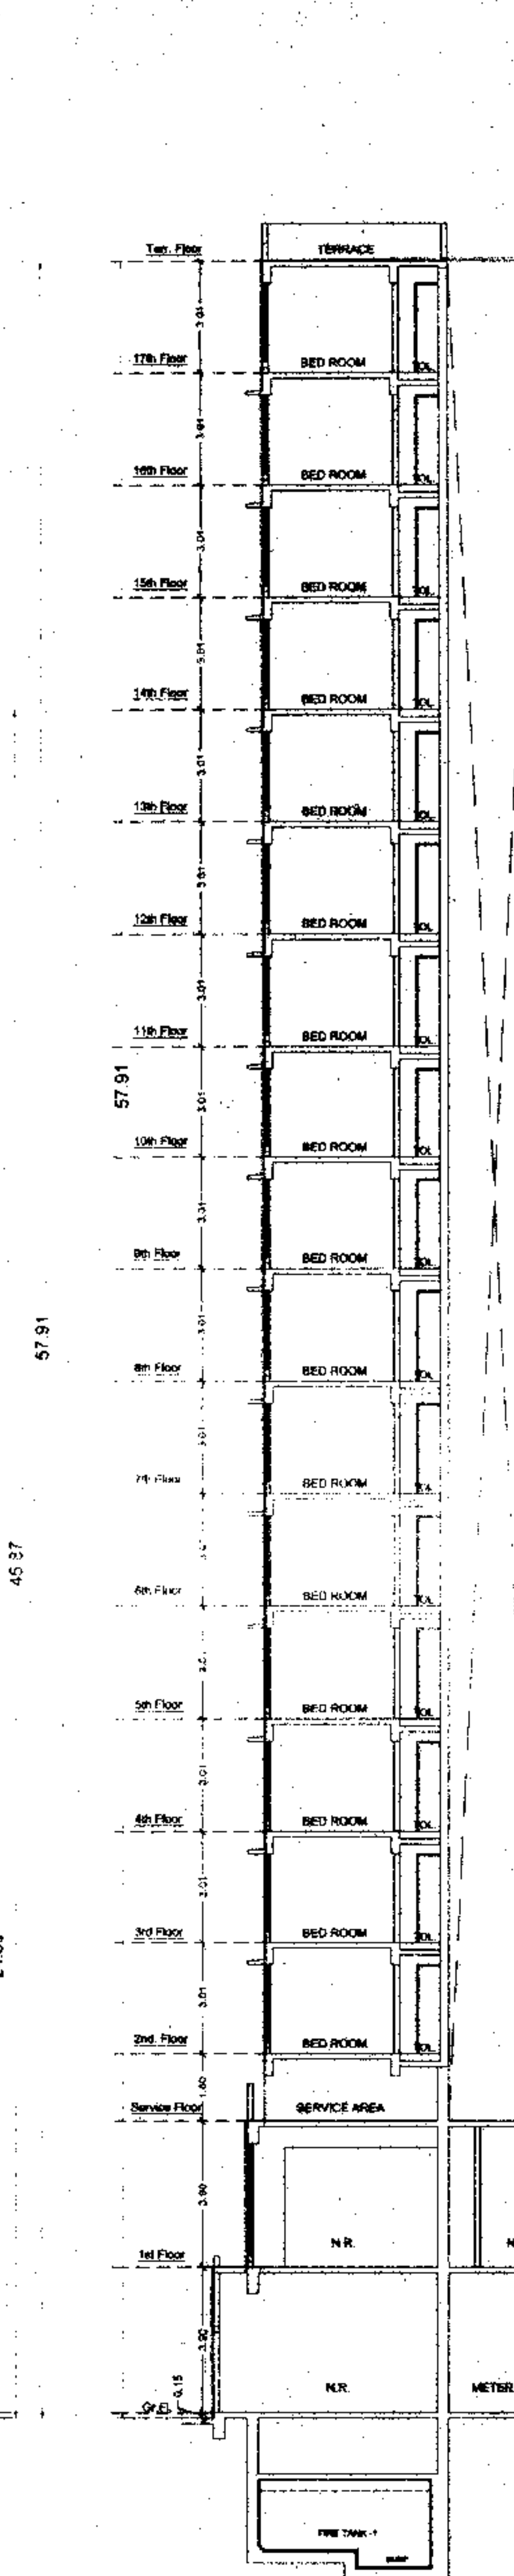

WING 'B'
SECTION D-D

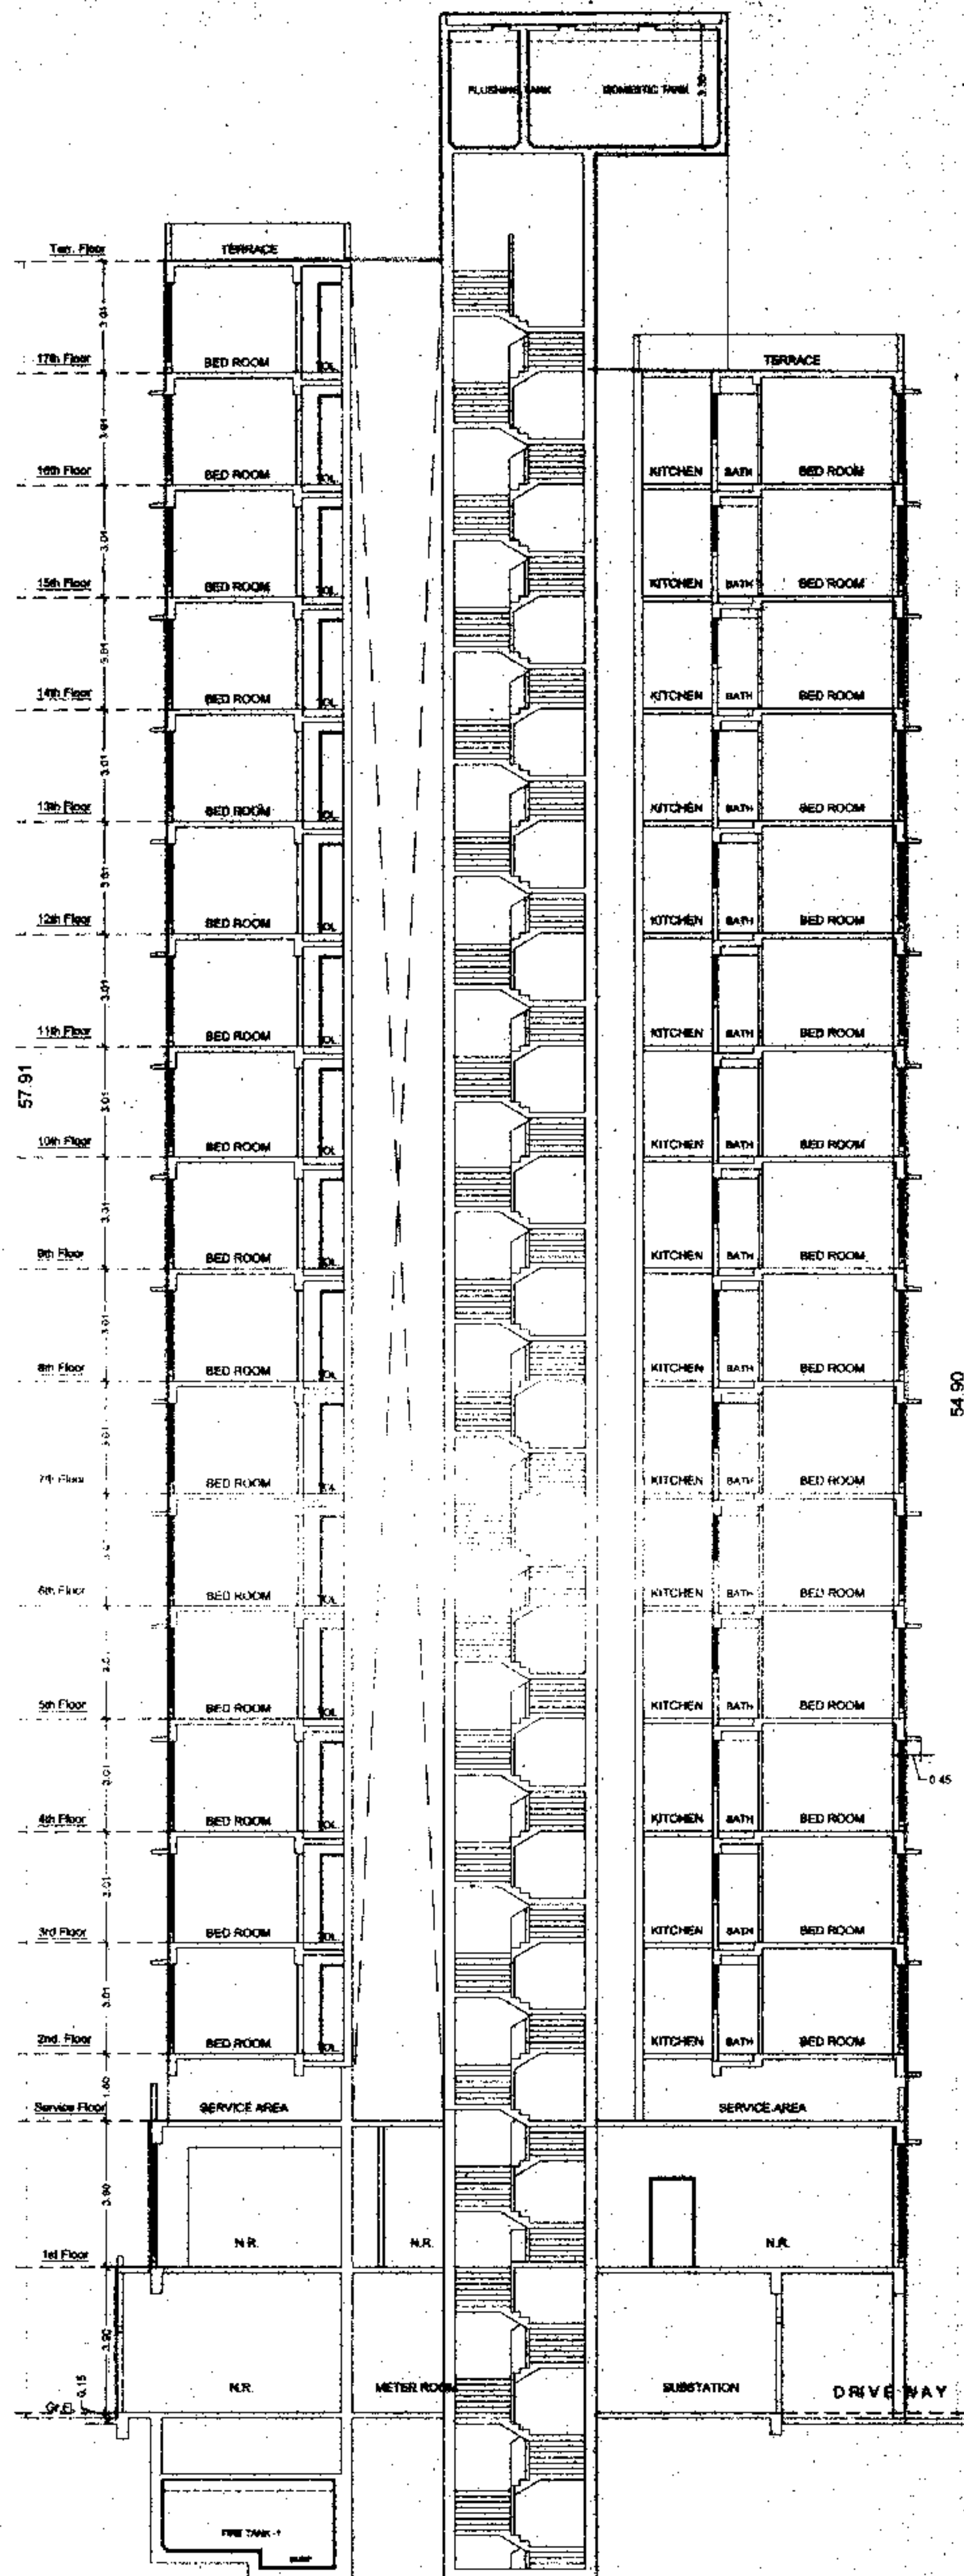

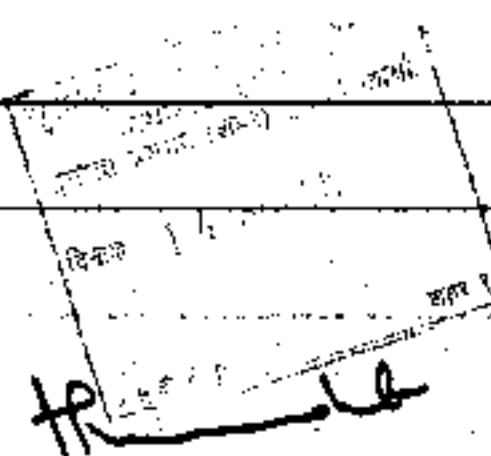P R O F E S S I O N A L A - S			
CONTENT OF SHEETS			
SECTION C-C, D-D.			
CLIENTS NAME & SIGNATURE			
			
M/s MERIDIAN CONSTRUCTION PVT.LIT. (BUILDERS & DEVELOPERS)			
DESCRIPTION OF PROPOSAL			
PLAN SHOWING PROPOSED REDEVELOPMENT OF PROPERTY BEARING C.S. NO. 884 & 1/884 OF GIRGAON DIV., SITUATED AT KHETWADI BACK ROAD & FALKLAND ROAD, D- WARD, MUMBAI.			
L i c e n s e d S u r v e y o r .			
		A.P.Dharia & Associates. 42-44, Shree Niwas, Bandu Gokhale Path, Opp. Swami Samarth Nagar, Girgaum. Mumbai-400 004. TEL. : 2388 91 41, 9322130088	
FILE NO	DRAWN BY	SCALE	CHECKED BY
	Gurjan	1:100	Ankit Dharia
			DATE