
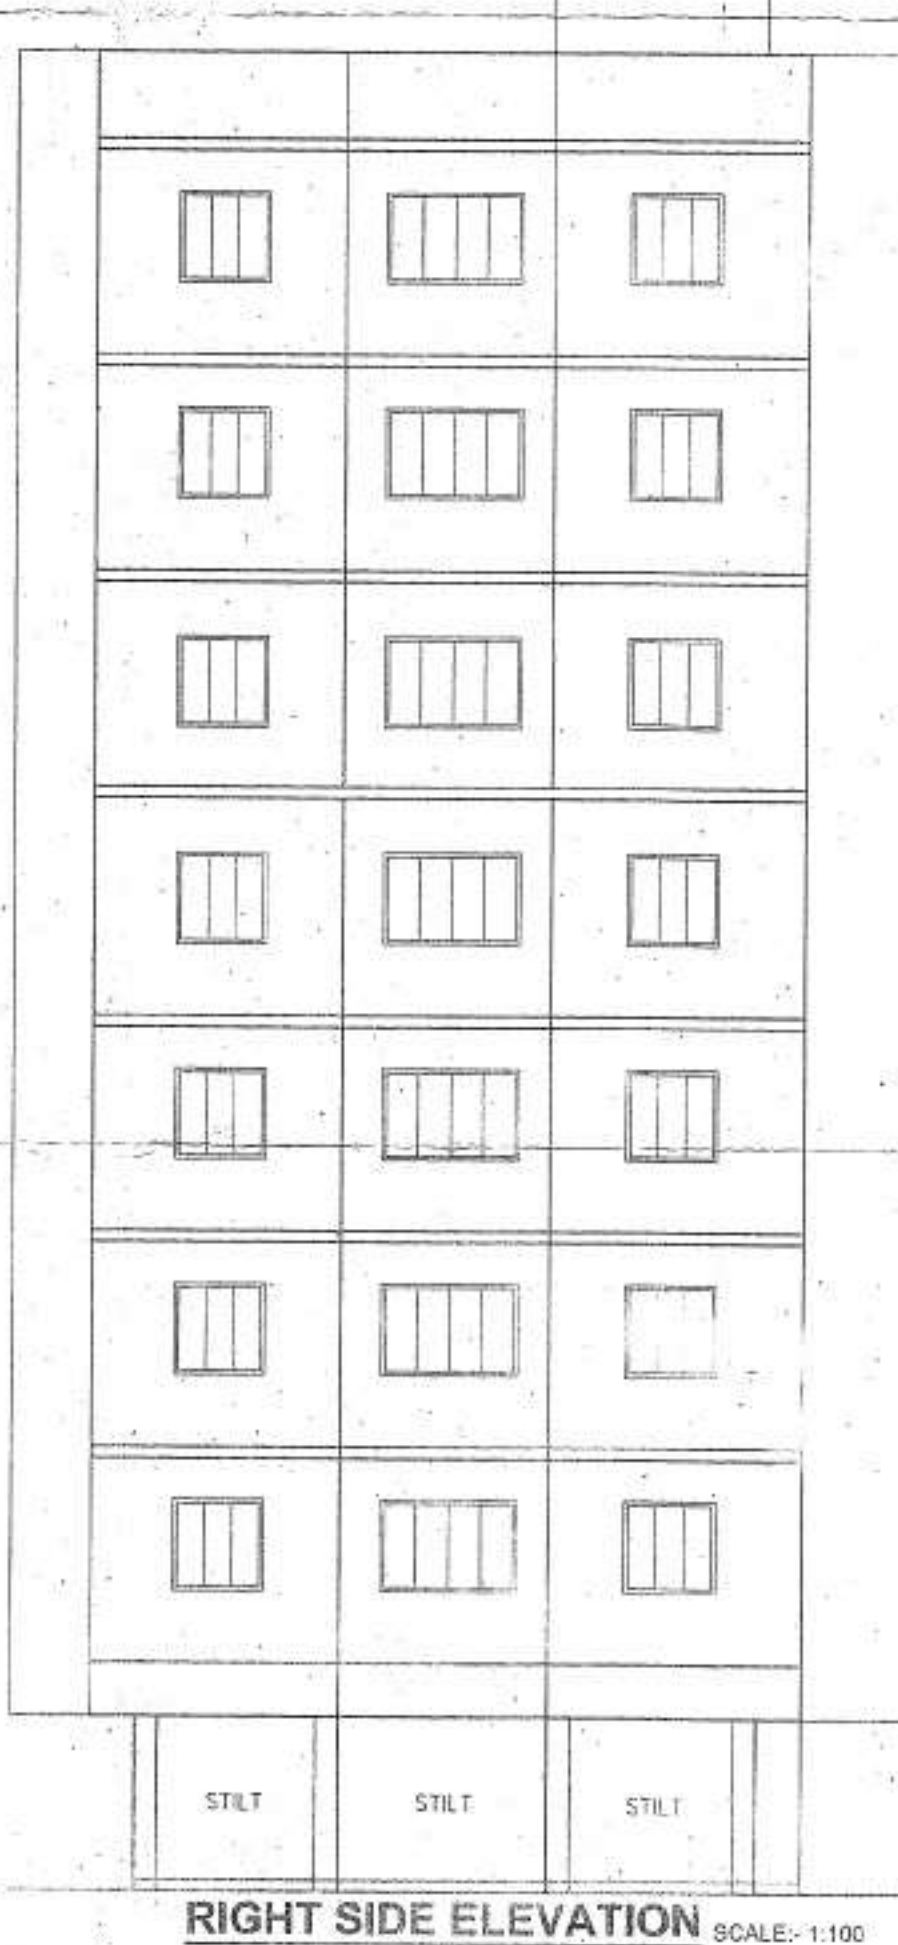
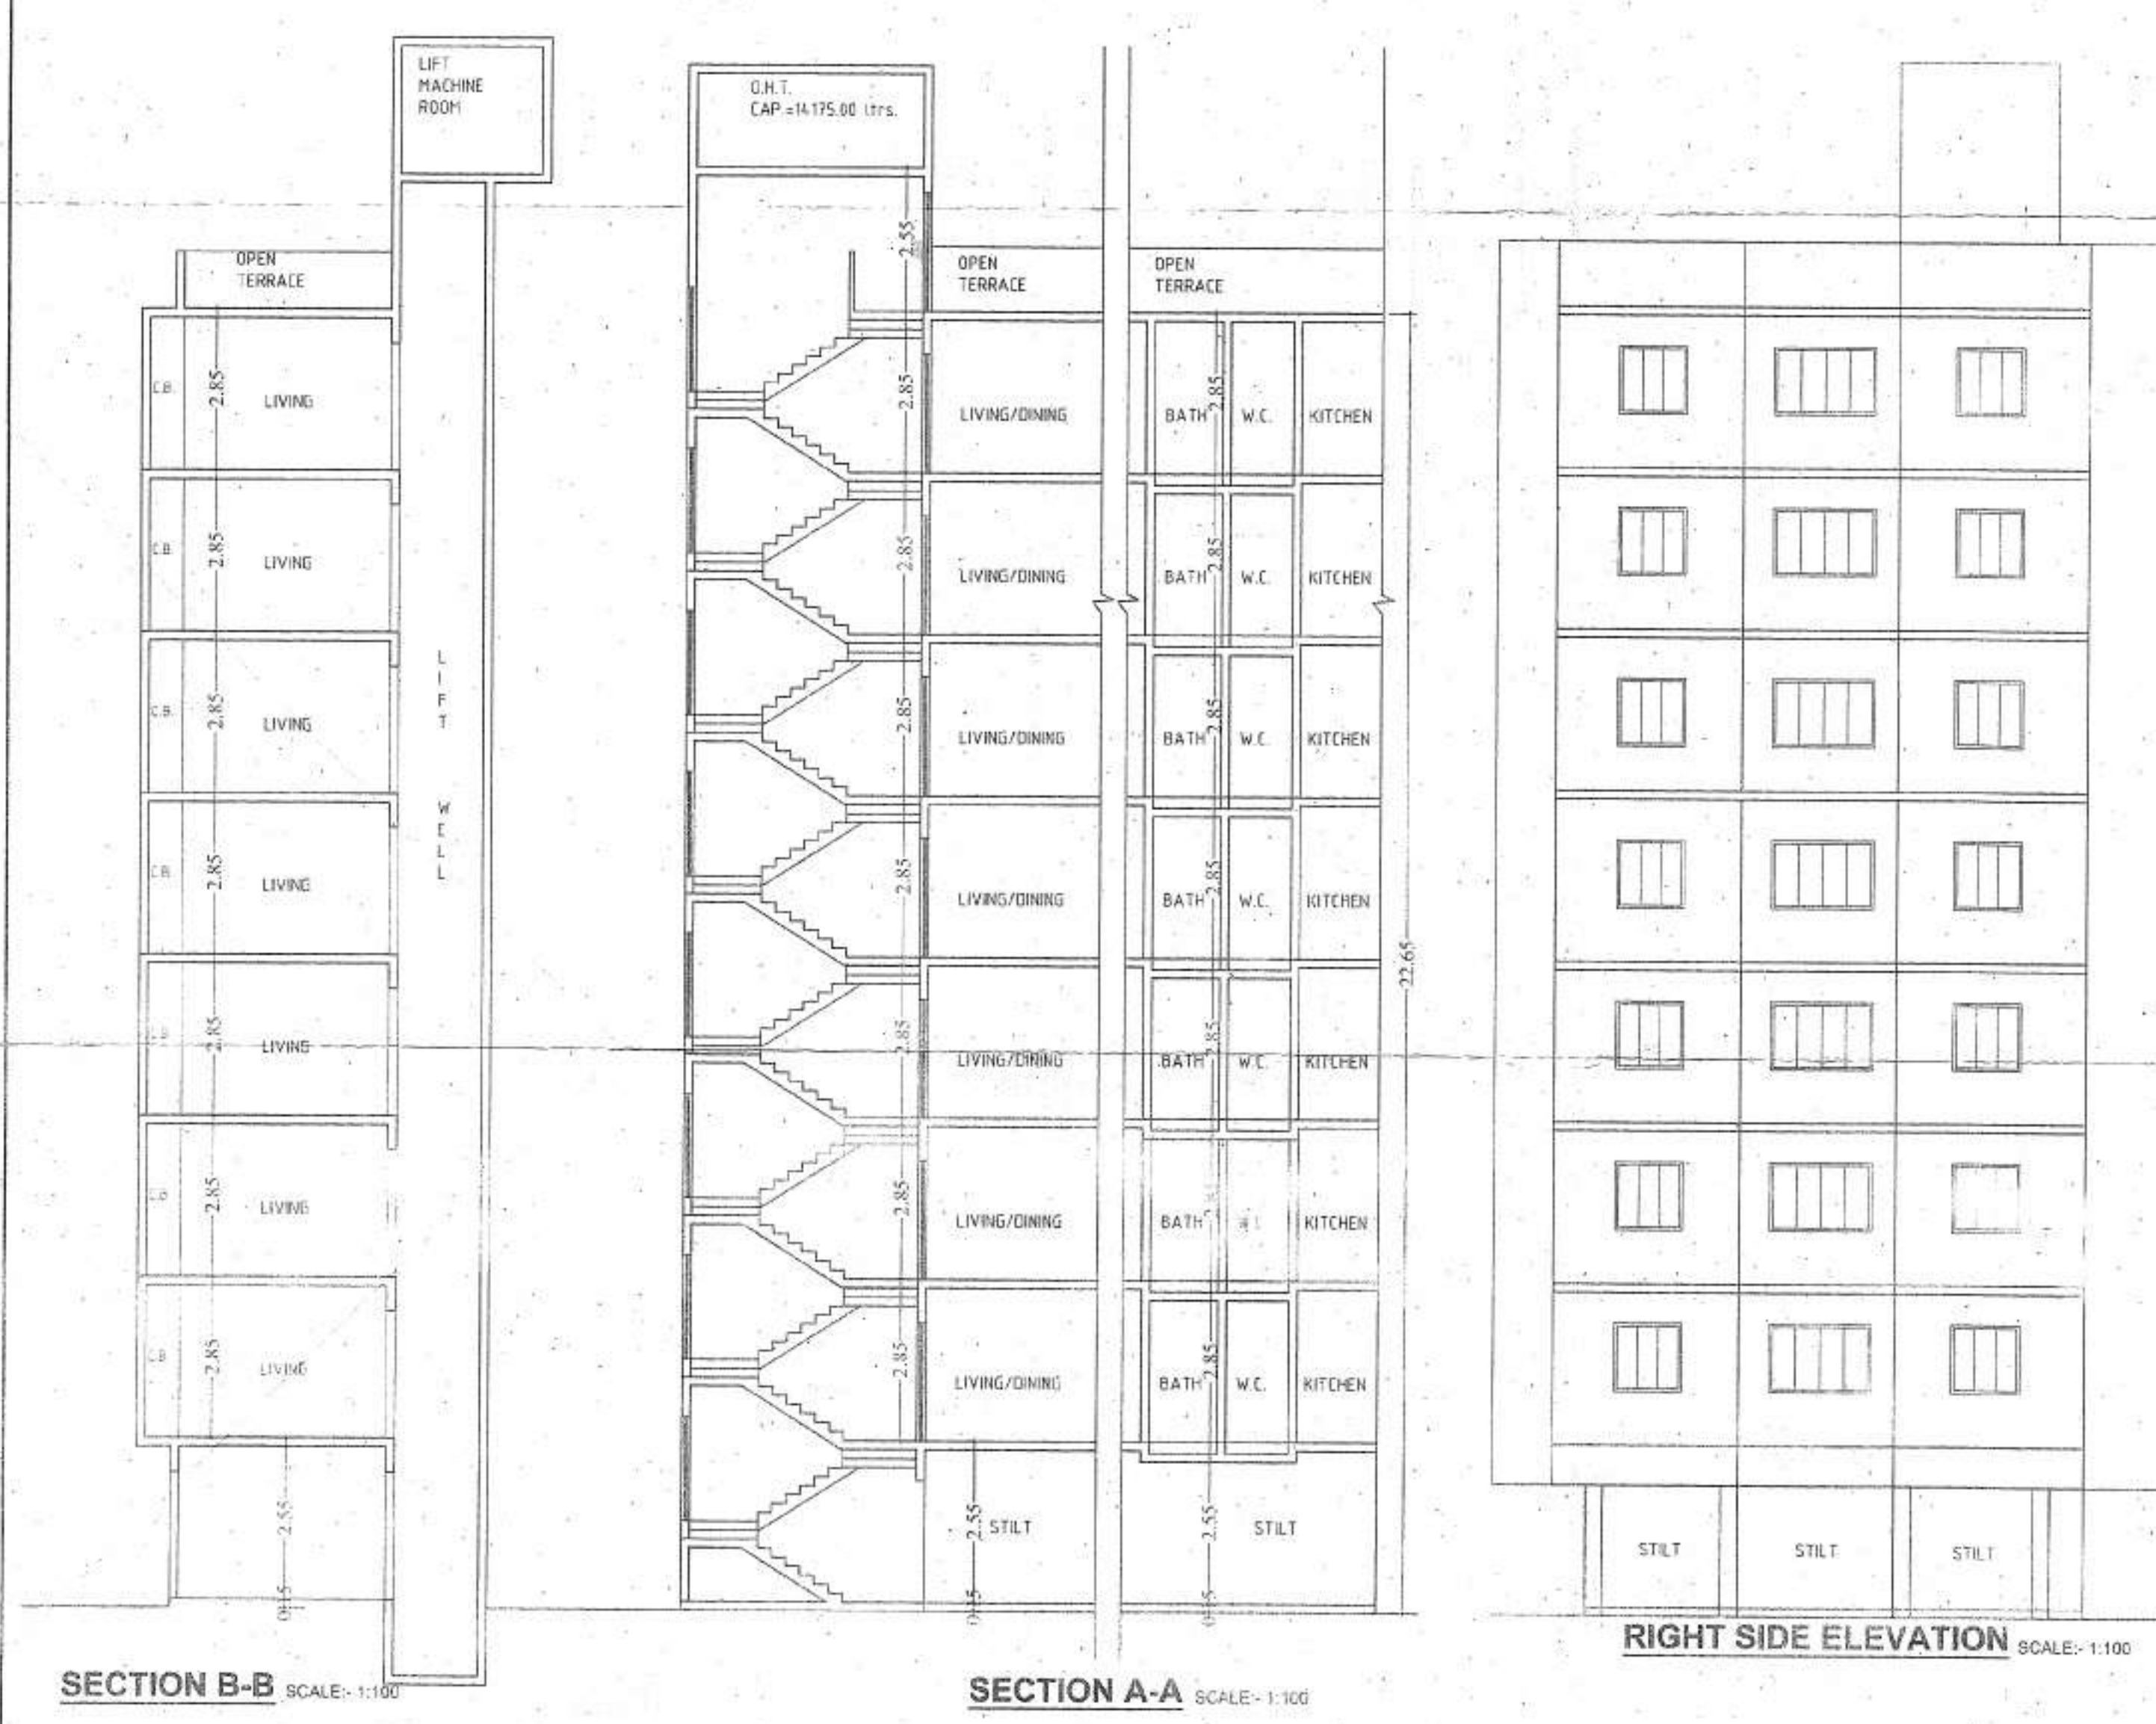


CONTENT OF SHEET		REVISION No. - R1
TERRACE PLAN, SIDE ELEVATION, SECTION A-A & SECTION B-B		SHEET No. - 2/2
RESI. BUILDING		
DRAWING FOR:- T.M.C. APPROVAL/ FIRE FIGHTING N.O.C./ OTHER TMC DEPARTMENT/ OTHERS:-		
STAMP OF APPROVAL BY T.M.C.		
<i>Amended</i> Plans are approved Subject to conditions prescribed in para 11 No. V.P. 306/2007/15 TMC/TDR/ 2511/18. Date: 08/02/2018. <i>Shinde</i> <i>7/11/18</i> Thane Municipal Corporation of The City of Thane सावधान "नंदुर नवशानुसार बांधकाम न करणे तसेच विना विवेचना विधवावलीनुसार आवश्यक त्या परवानग्या न घेता बांधकाम बापर करणे, महाराष्ट्र शासिका व पंचर रचना अधिनियमाचे कलम ५-अनुसार दखलपत्र गुन्हा आहे. त्यासाठी जास्तीत जास्त ३ वर्षे कैद व रु. ५०००/- दंड होऊ शकतो"		

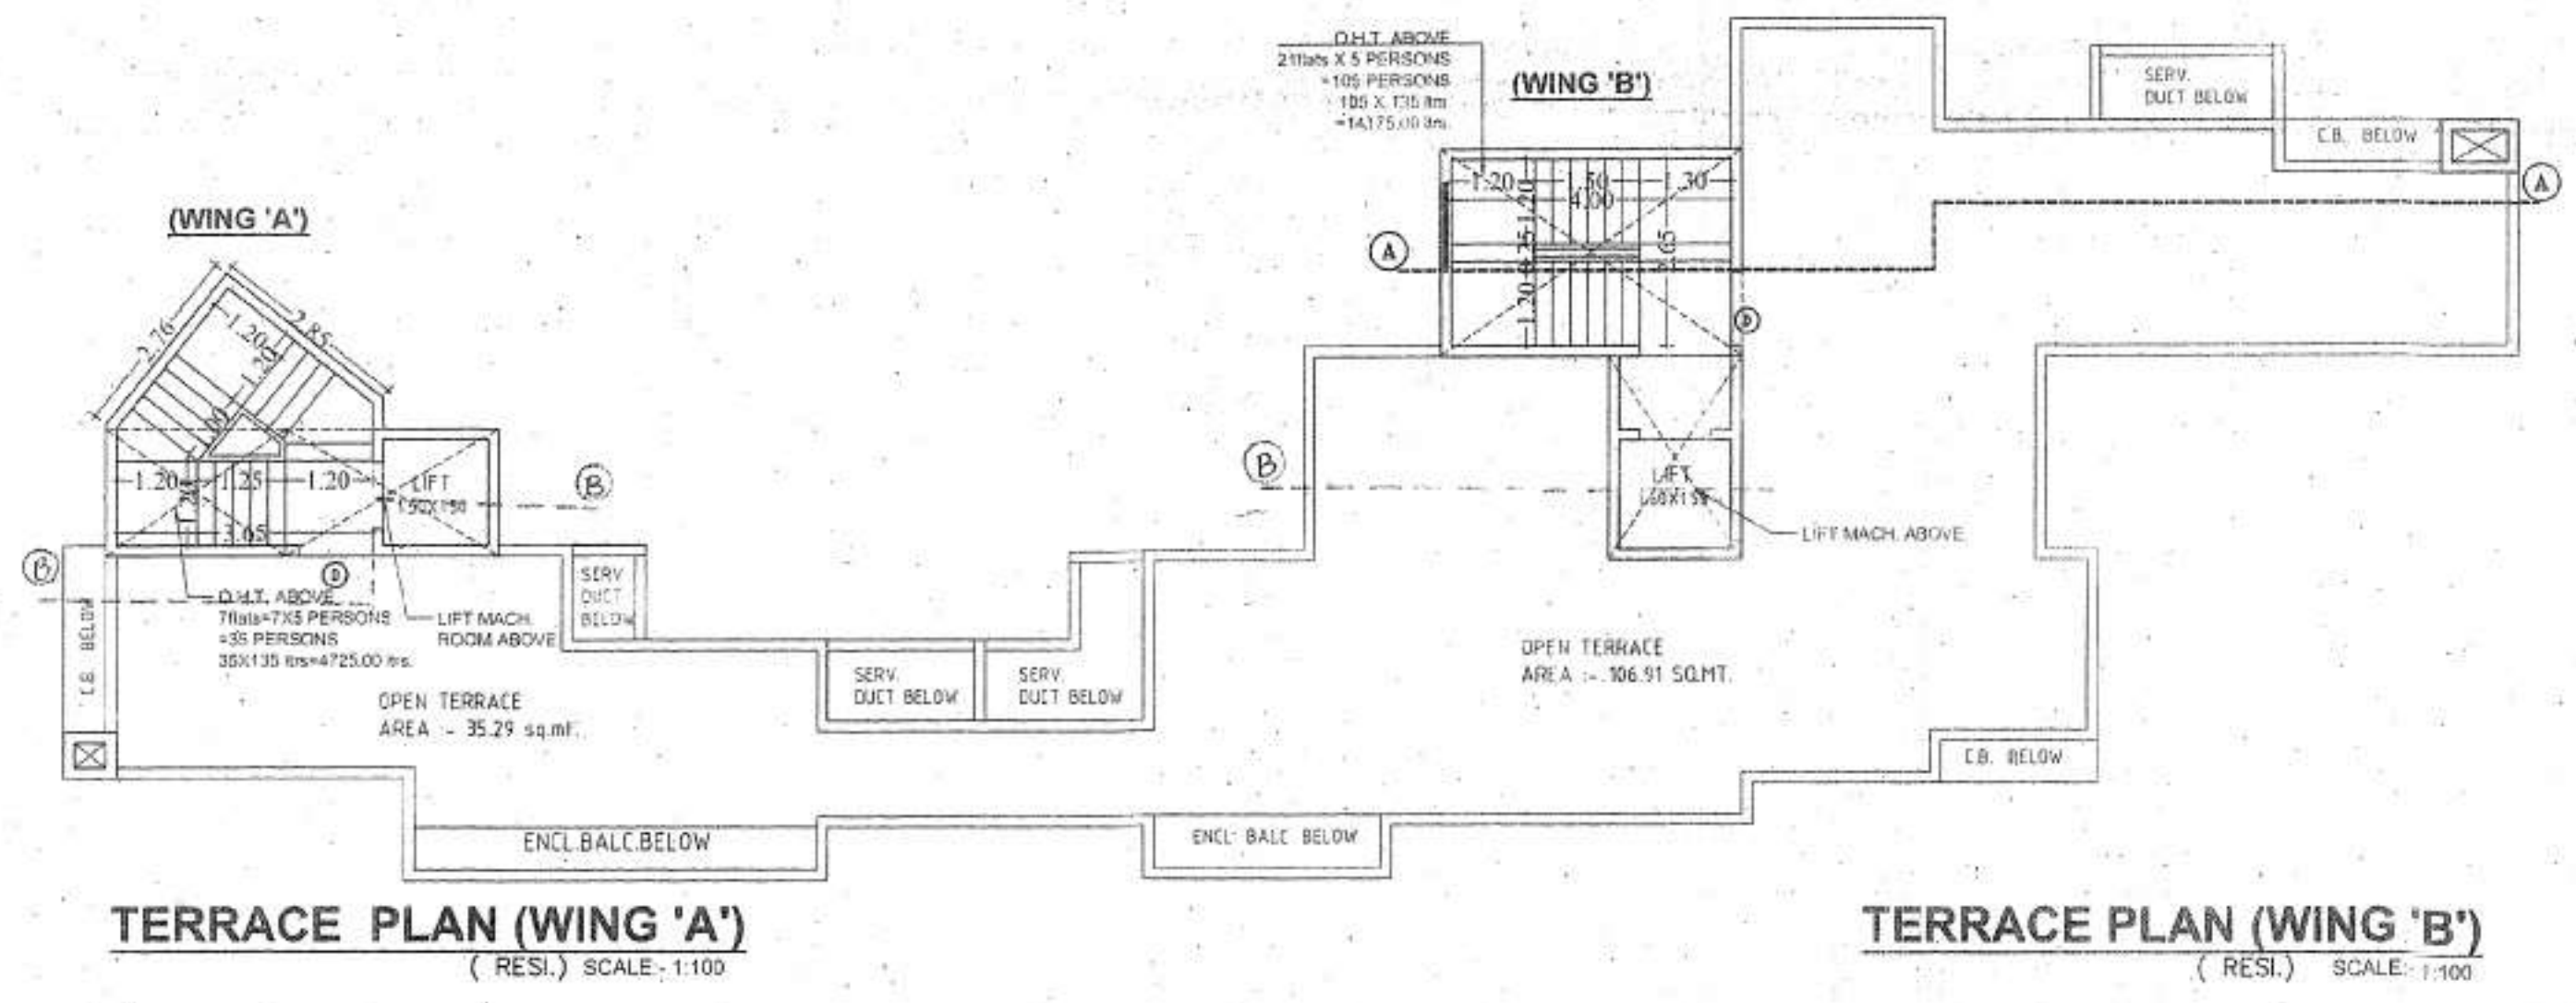

REVISION No.	DESCRIPTION	DATE			
R1	ADDITION OF TDR	06.06.17			
DESCRIPTION OF PROPOSAL & PROPERTY					
PROPOSED DEVELOPMENT ON LAND BEARING S.NO.55/2/4 OF VILLAGE BORIVADE, TAL. & DIST.-THANE.					
NAME OF OWNER/s:-Shri. Umesh Raosaheb Pawar Patil M/s Shree Builders & Engineers.					
SIGNATURE OF OWNER/s or POA HOLDER/s		ADDRESS OF OWNER/s or POA HOLDER/s			
		102, Shree Ganga Prasad, Ghanelli, Sai Nath Chowk, Ram Ganesh Gadaskari Road, Naupada, Thane (W)- 400602.			
JOB NO	DRG.NO.	SCALE	DATE	DRN.BY	DEALT BY
	JR/MU/01	AS SHOWN	20.02.2017	BHANU	ArSaN
ARCHITECT'S		 <i>Ch. I. Thakkar</i> THAKKAR & ASSOCIATES ARCHITECTS & INTERIOR DESIGNERS 101A, SATYA ANAND, ALMEIDA ROAD, FACCHOPANDE, THANE - 400002. PH No. - 9055449, 9392060.			
ADDRESS,					
SIGNATURE					