



CERTIFICATE OF AREA

Certify that the plot under reference was surveyed by me on 28/11/2014 and the dimensions of sides etc. of plot stated on plan are as measured on site and the area so worked out tallies with the area stated in document of ownership / T.P. Scheme / Record of Rights / Survey records.

Signature of Licensed Architect/
Engineer/Structural Engineer

LIC No. CA No. 32/148977

Revolution

APPROVED SUBJECT TO CONDITION
APPROVED UNDER COMMENCEMENT


CERTIFICATE NO. 22-2819/14

DATE 27-02-2020


Building Inspector Deputy Engineer

Building Development Department


Zone No. P.M.C.

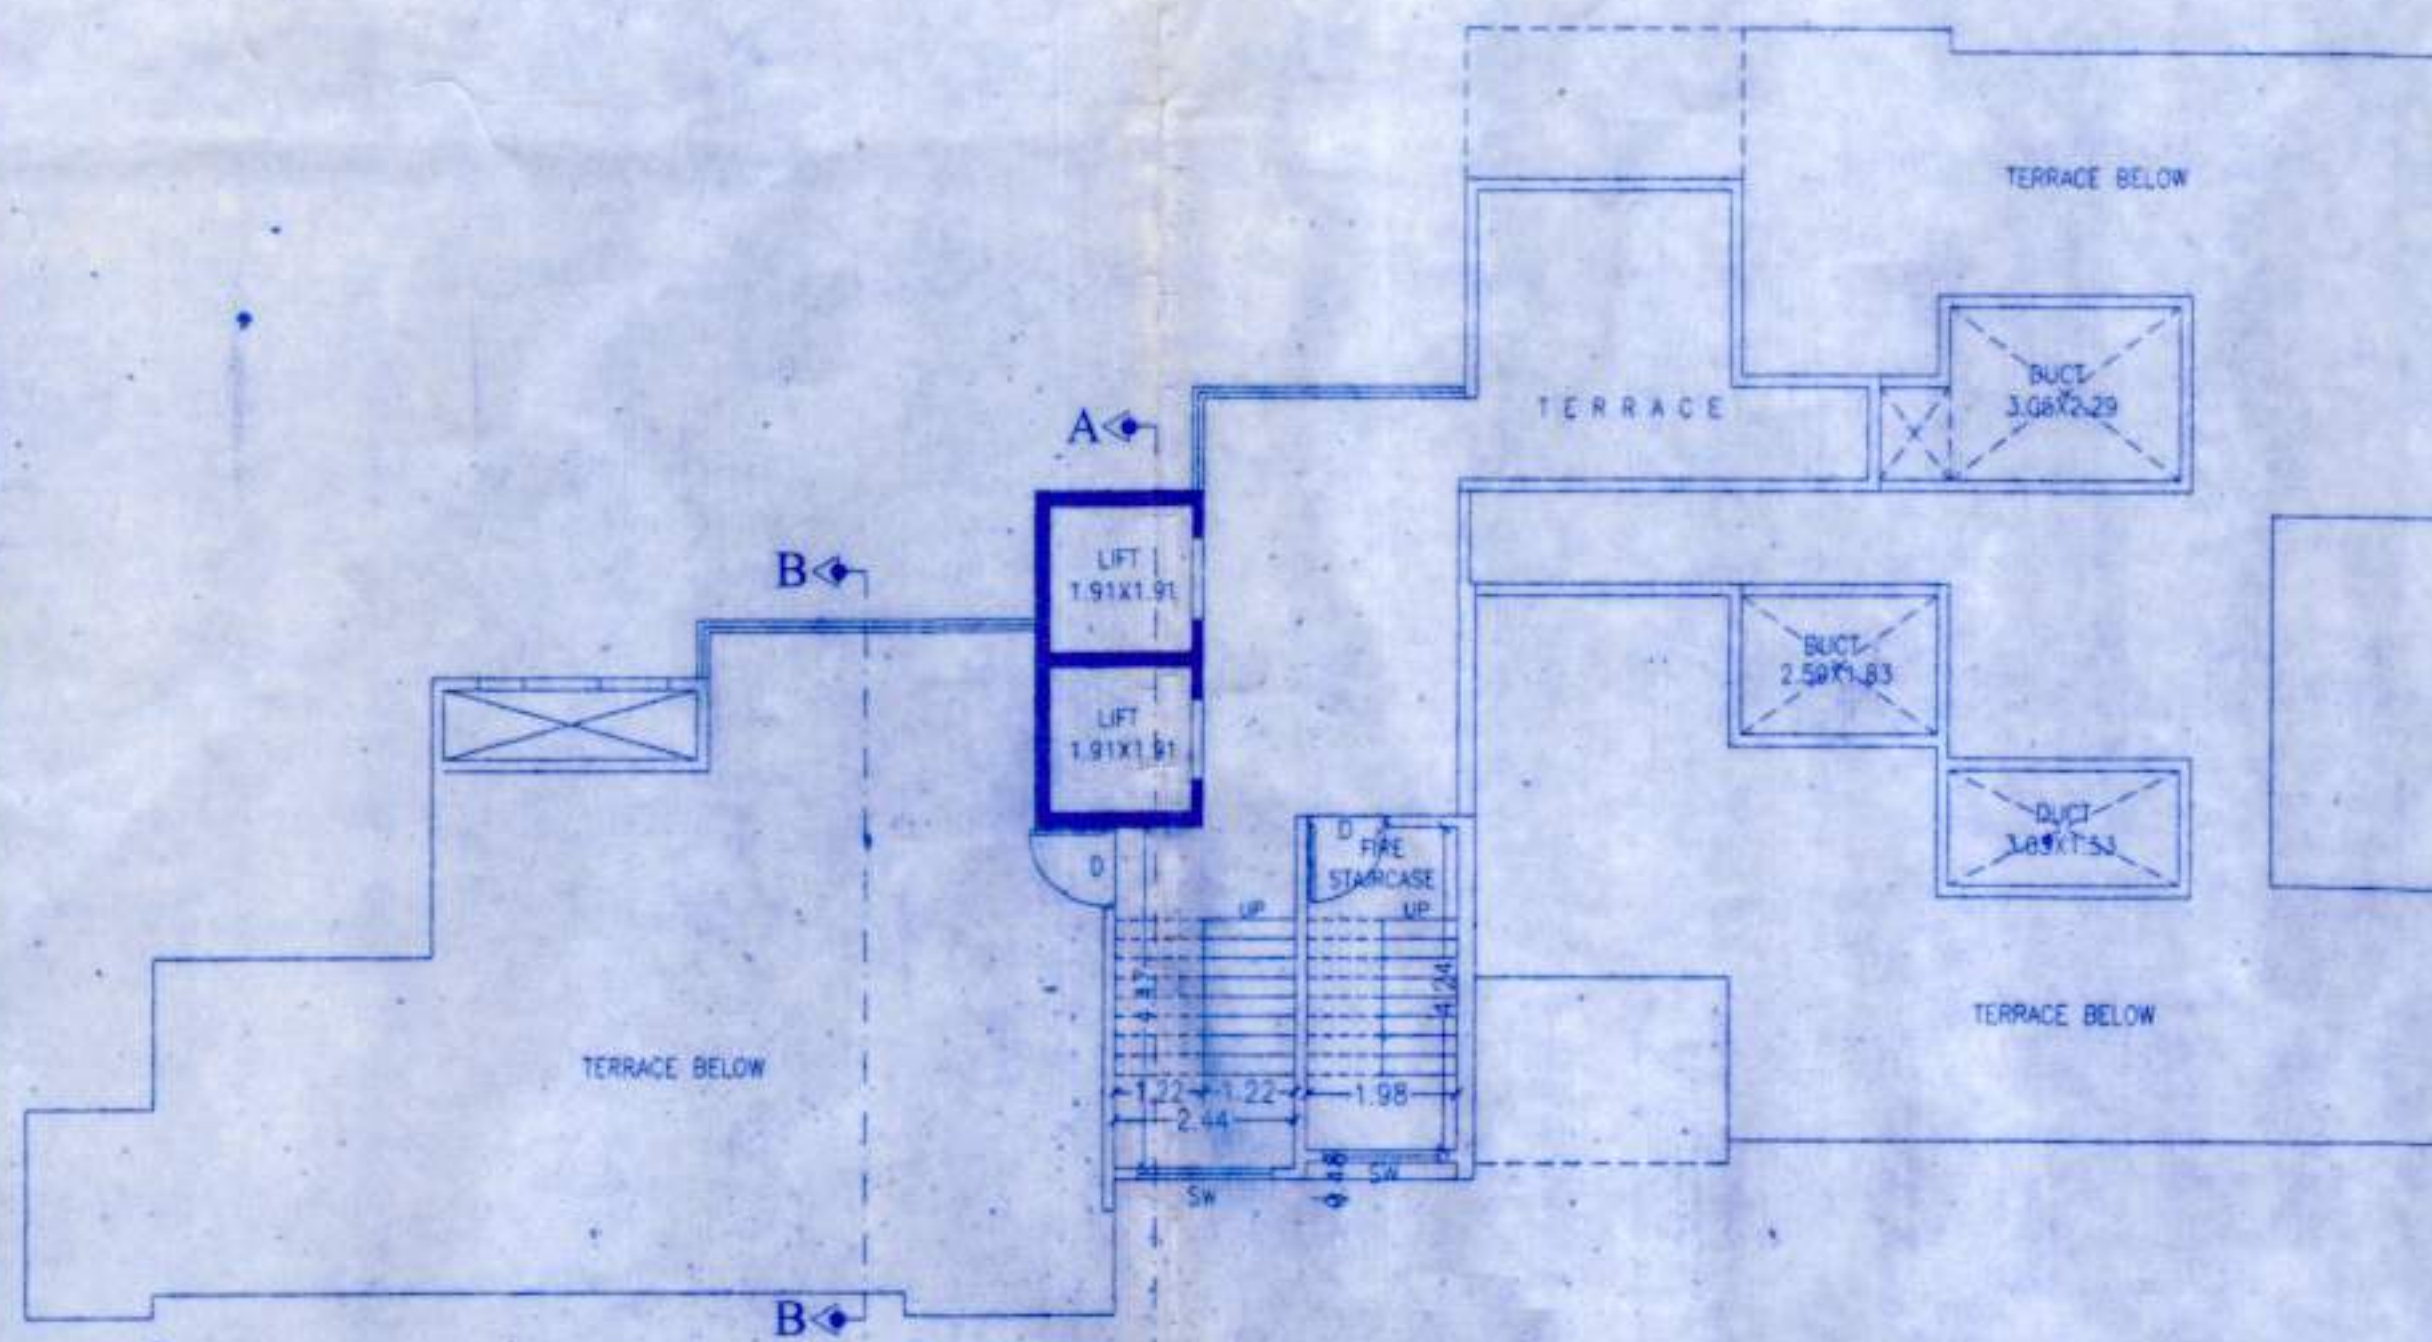


TERRACE FLOOR PLAN

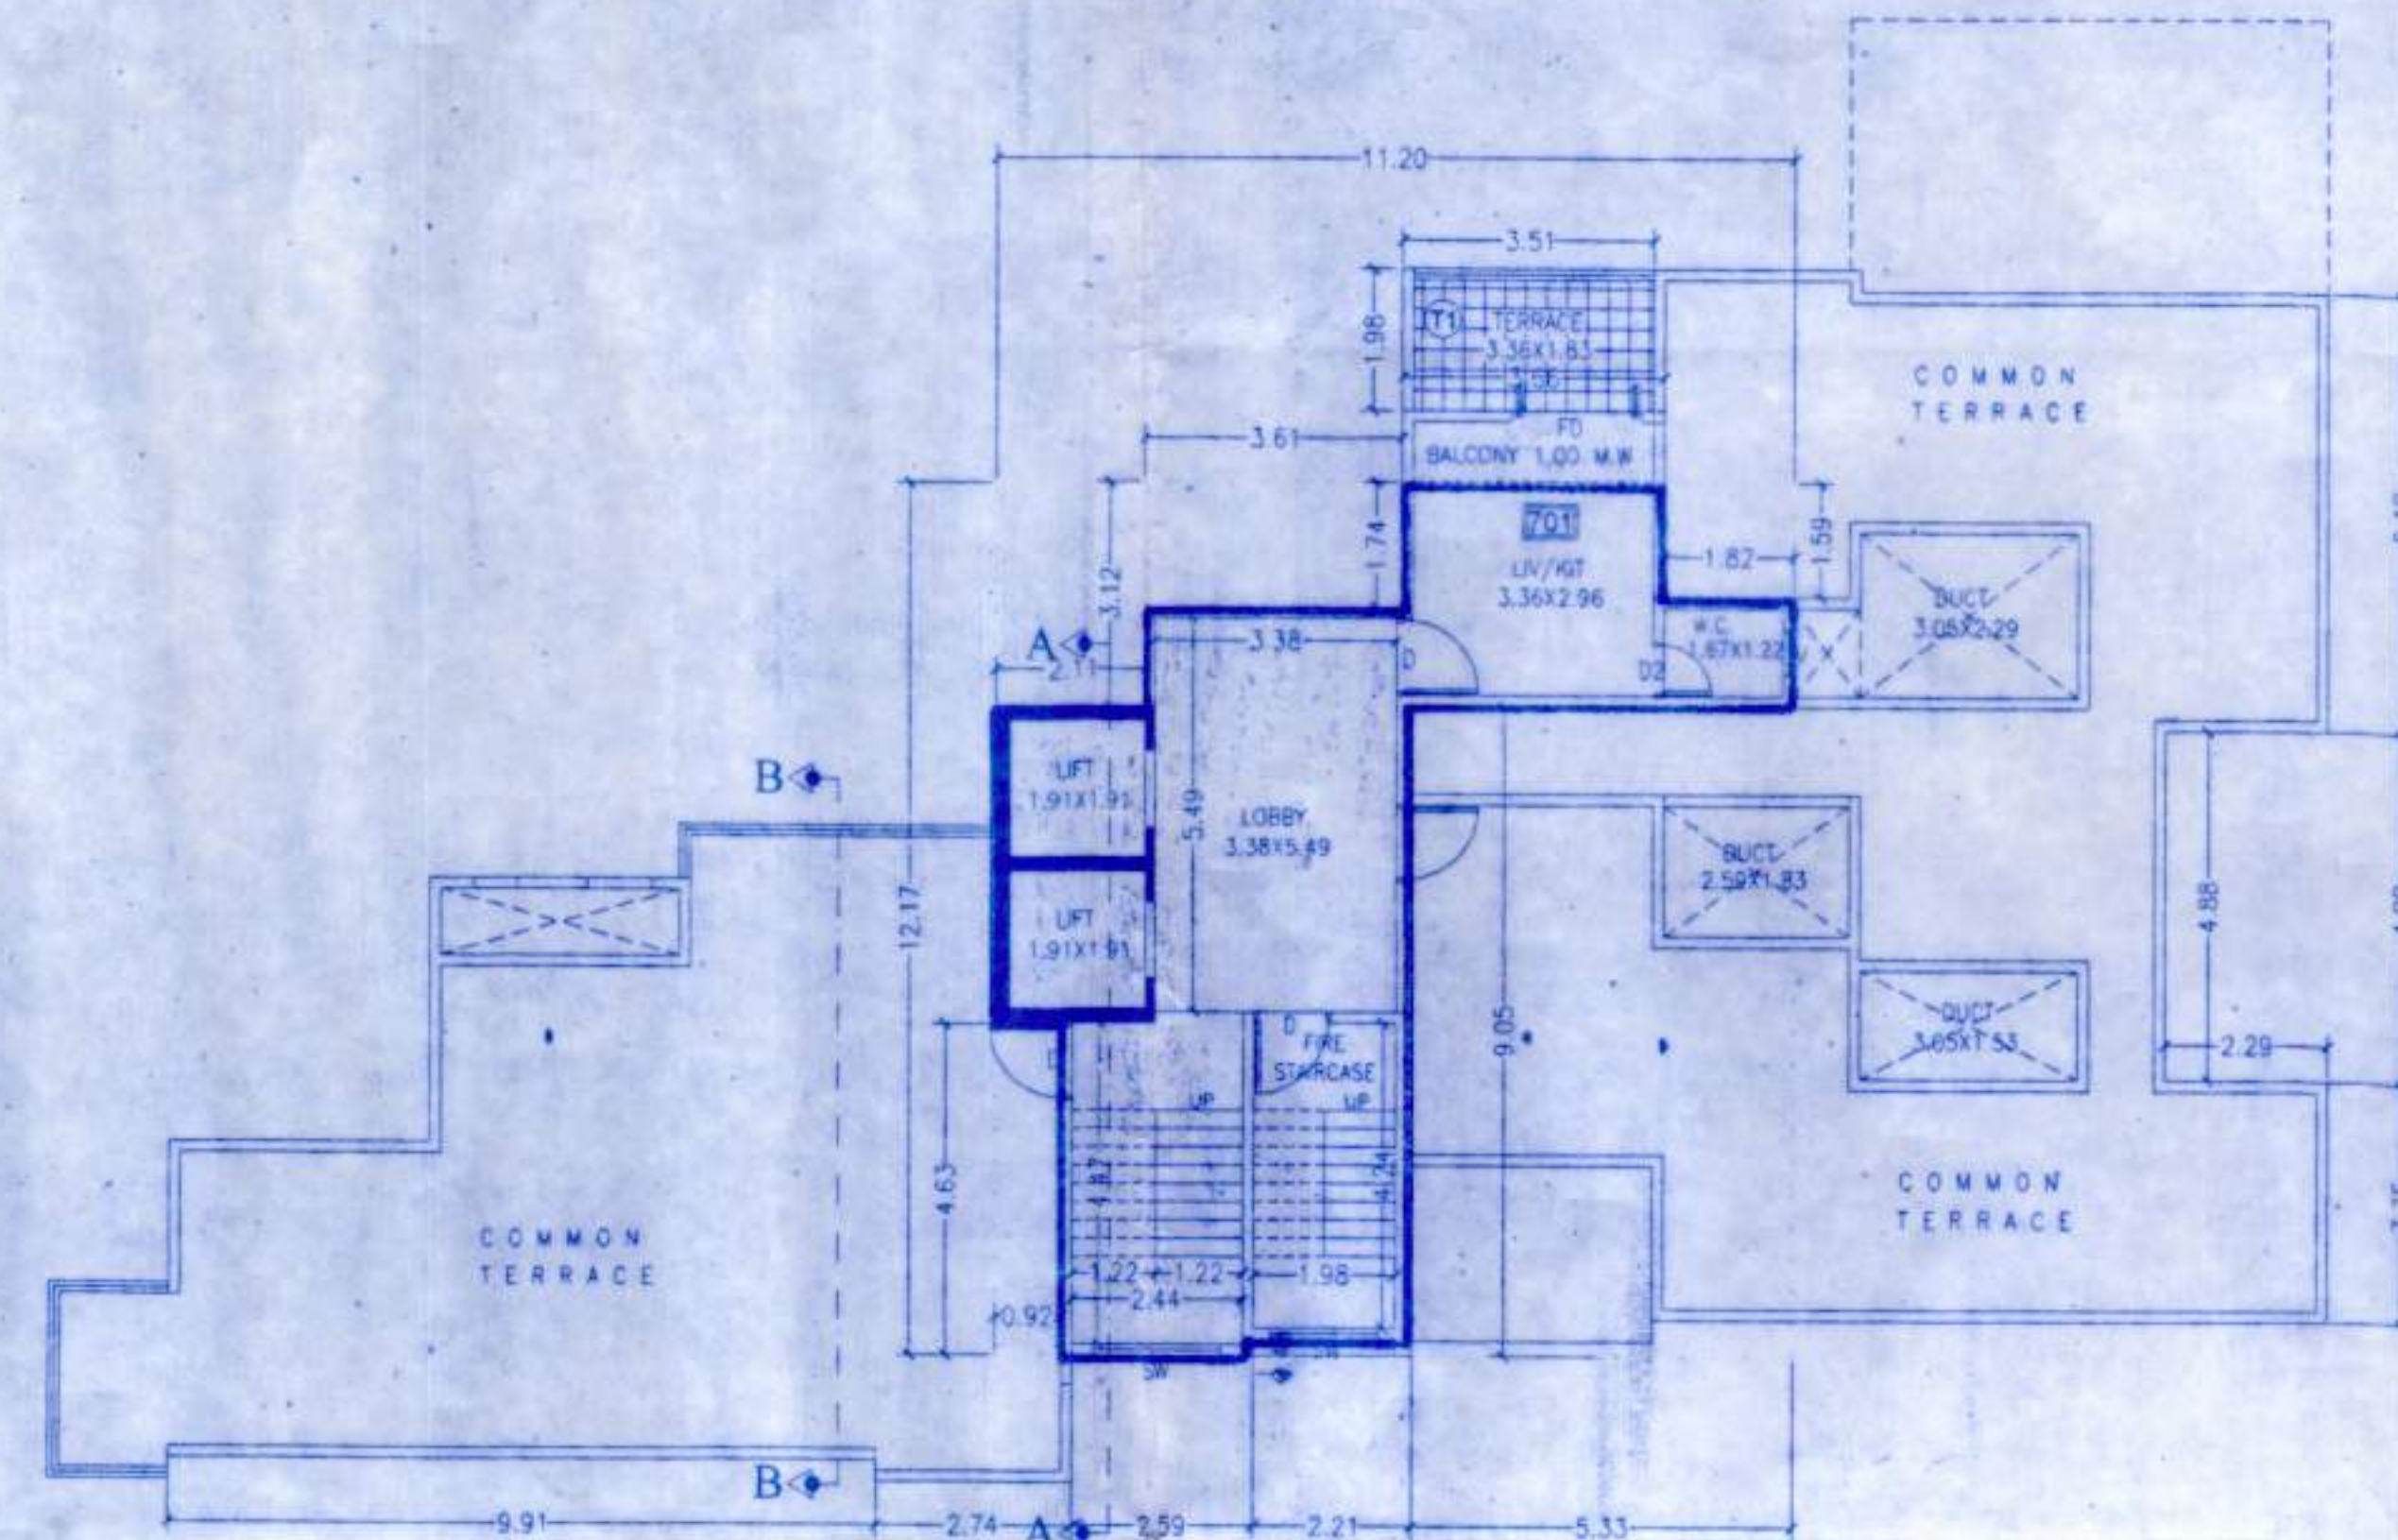

SEVENTH FLOOR PLAN

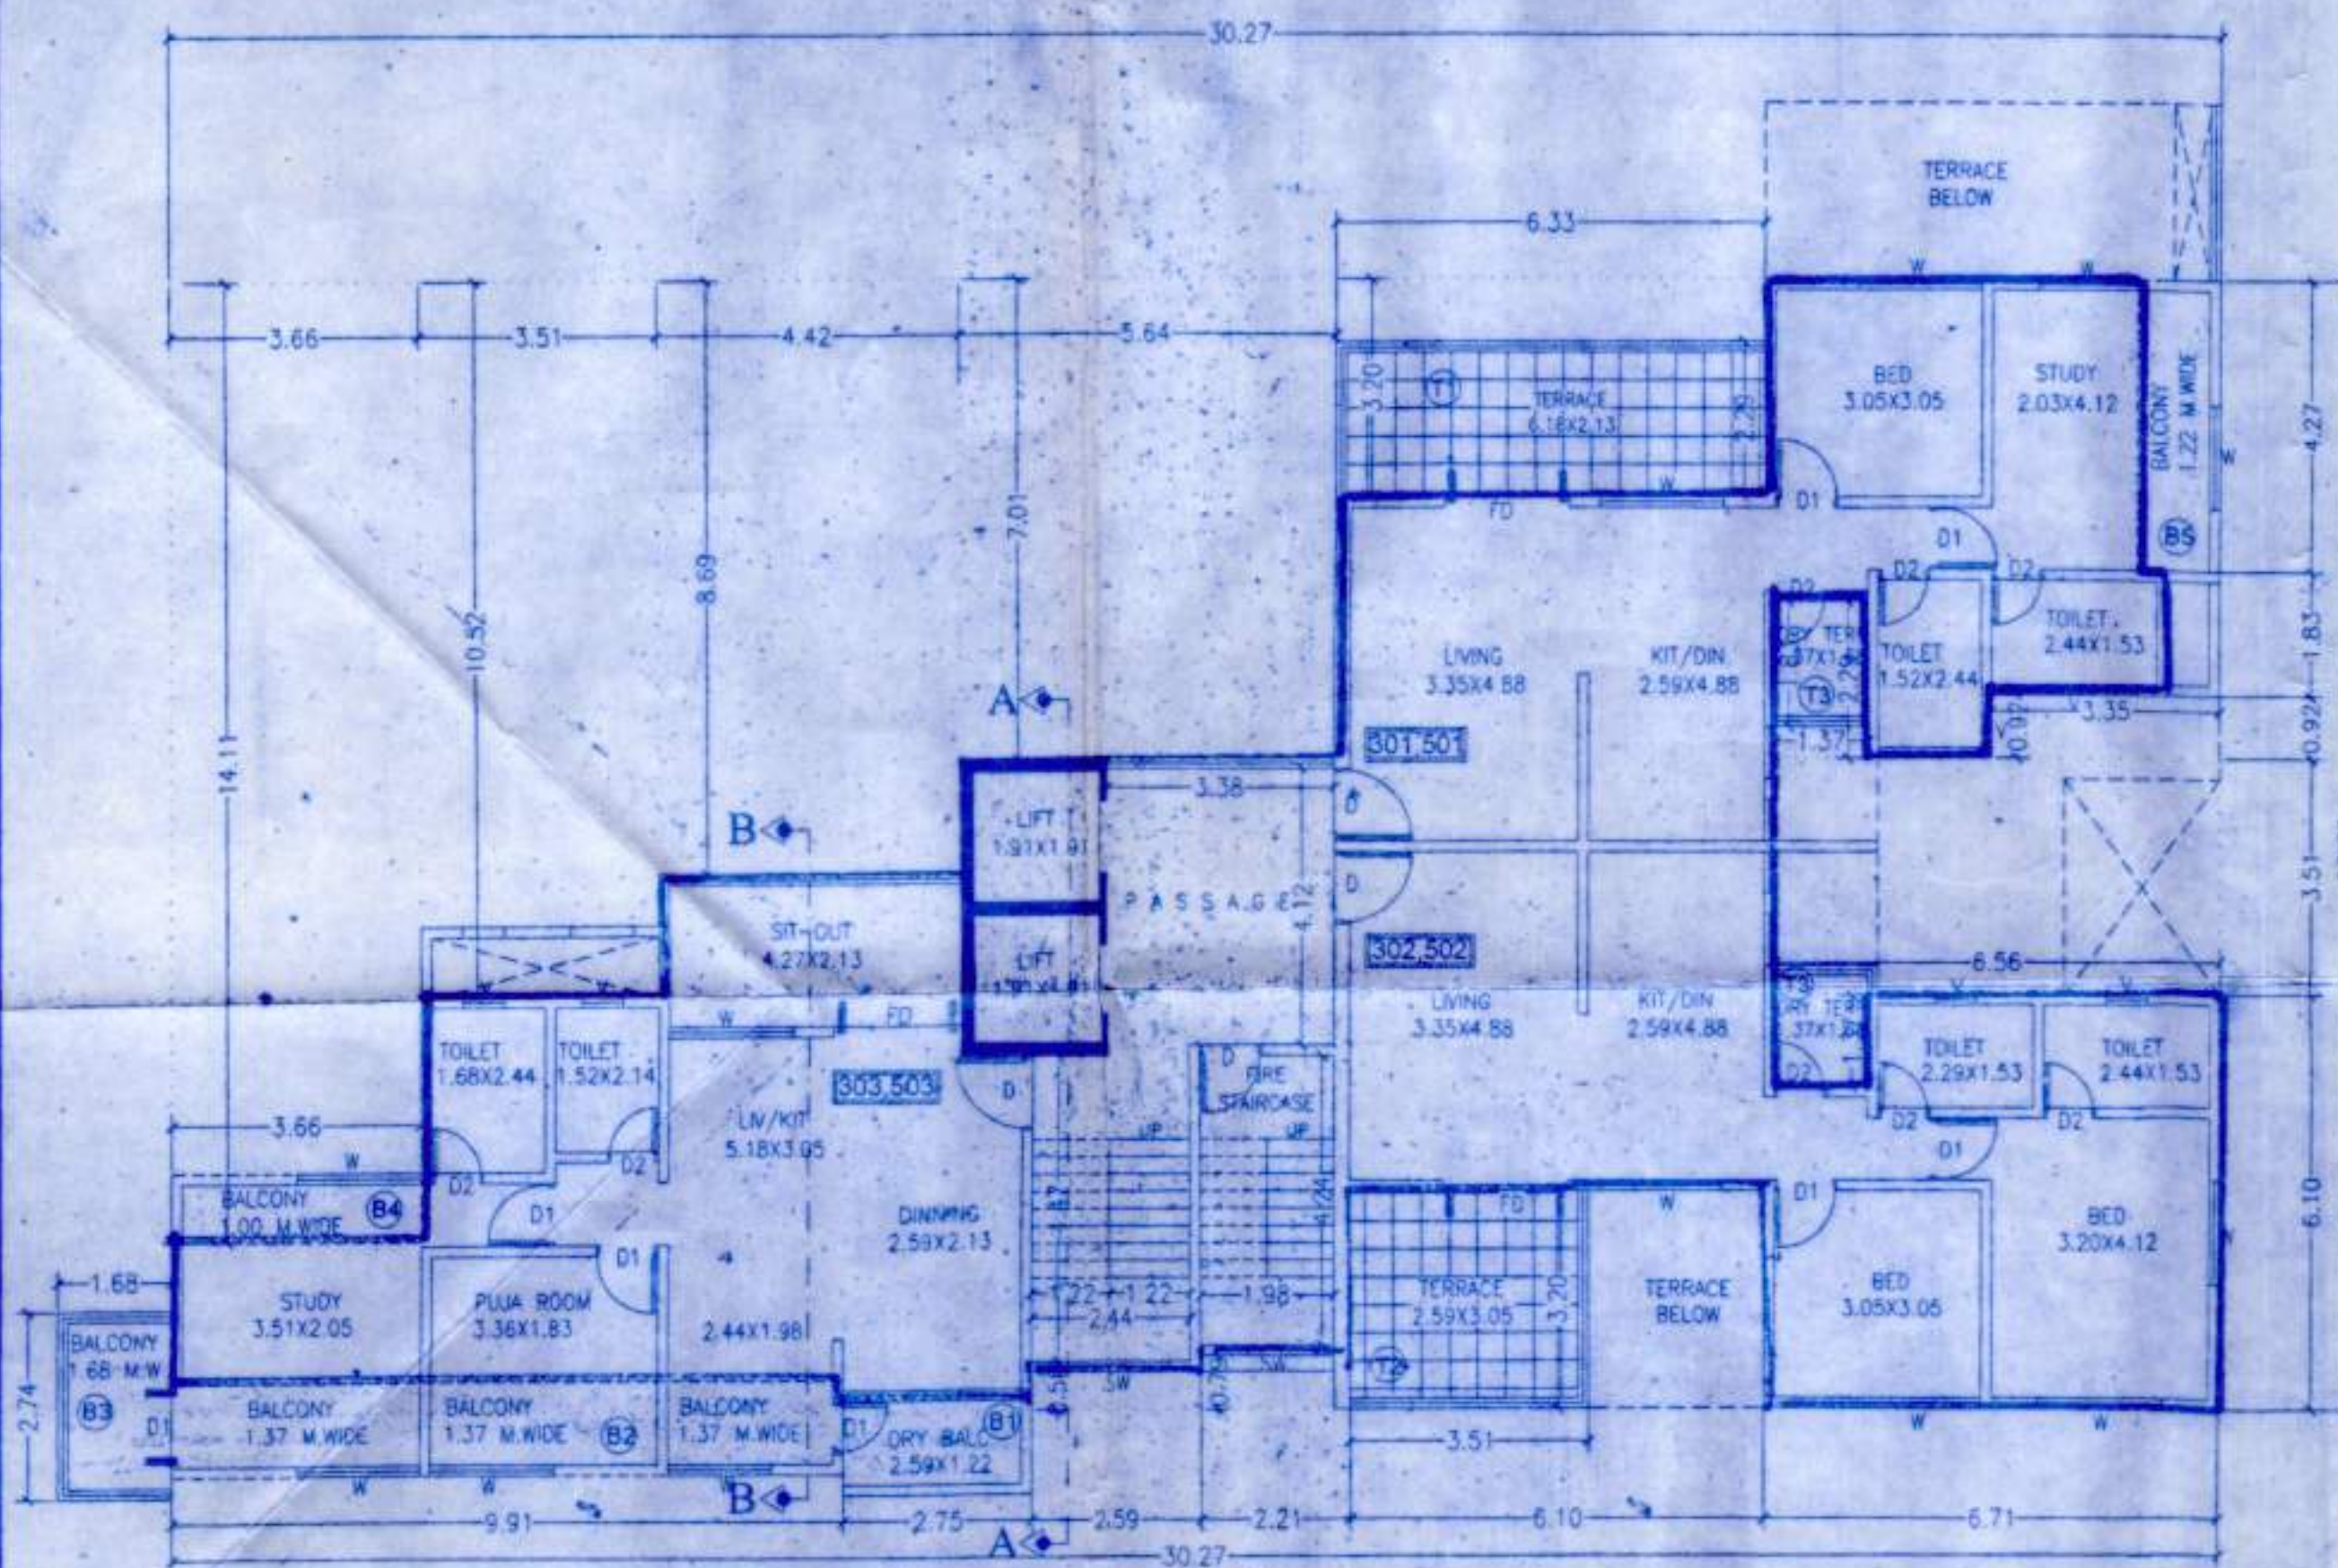

THIRD & FIFTH FLOOR PLAN

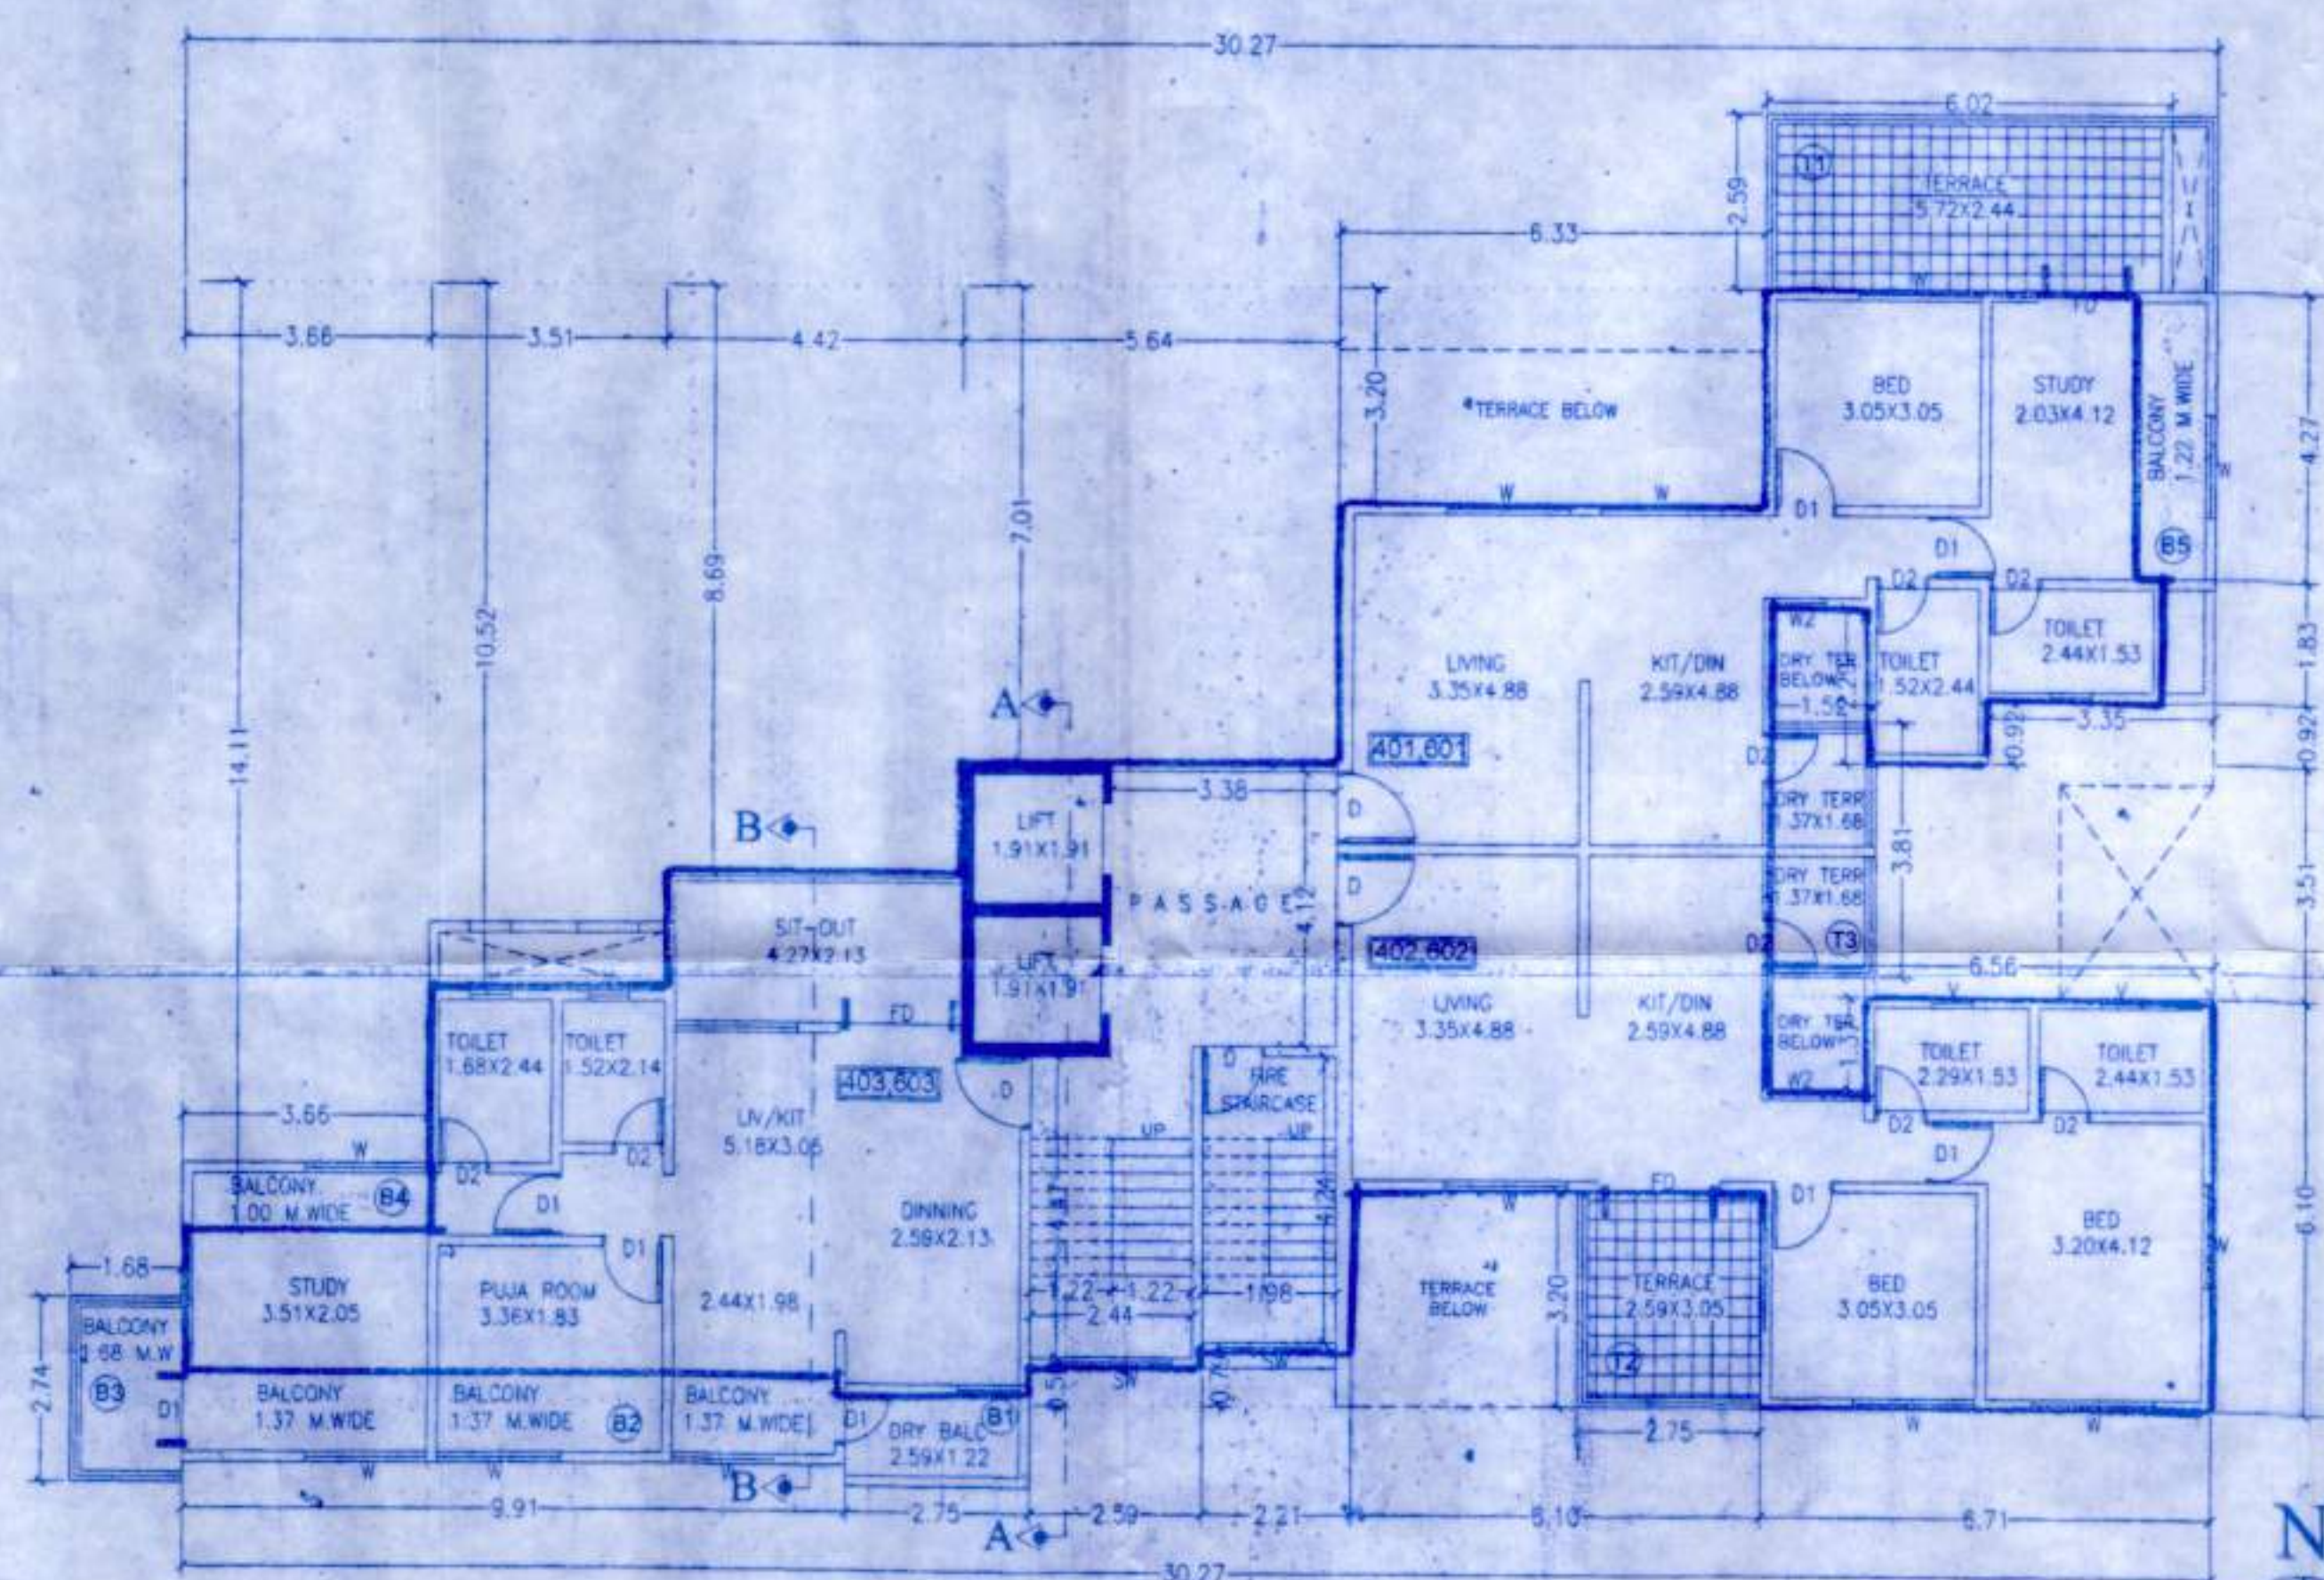

FOURTH & SIXTH FLOOR PLAN

DOOR AND WINDOW SCHEDULE				
D = 1.07X2.10	W1 = 1.80X1.20	W = 3.66X1.20		
D1 = 0.90X2.10	W2 = 1.20X1.20	V = 1.00X1.00		
D2 = 0.75X2.10	PD = 1.83X2.13	RS = 2.44X2.44		

ARCHITECT'S SIGN. OWNER'S/P.A.H. SIGN.

PROJECT

PROPOSED BUILDING AT

S.NO.52/5/3/1+36/2 PART BANER, PUNE.

FOR : SHRI ASIF PATHAN

SIGNATURE OF ARCHITECT

AS SAHIL J KHINVASARA

CA301482342

SAHIL J KHINVASARA

ARCHITECTS

B 808, NAVKAR RESIDENCY, BIBEWADI ROAD, NEAR BIBEWADI POLICE STATION,

PUNE - 411037

Email : archinvasara@gmail.com

