


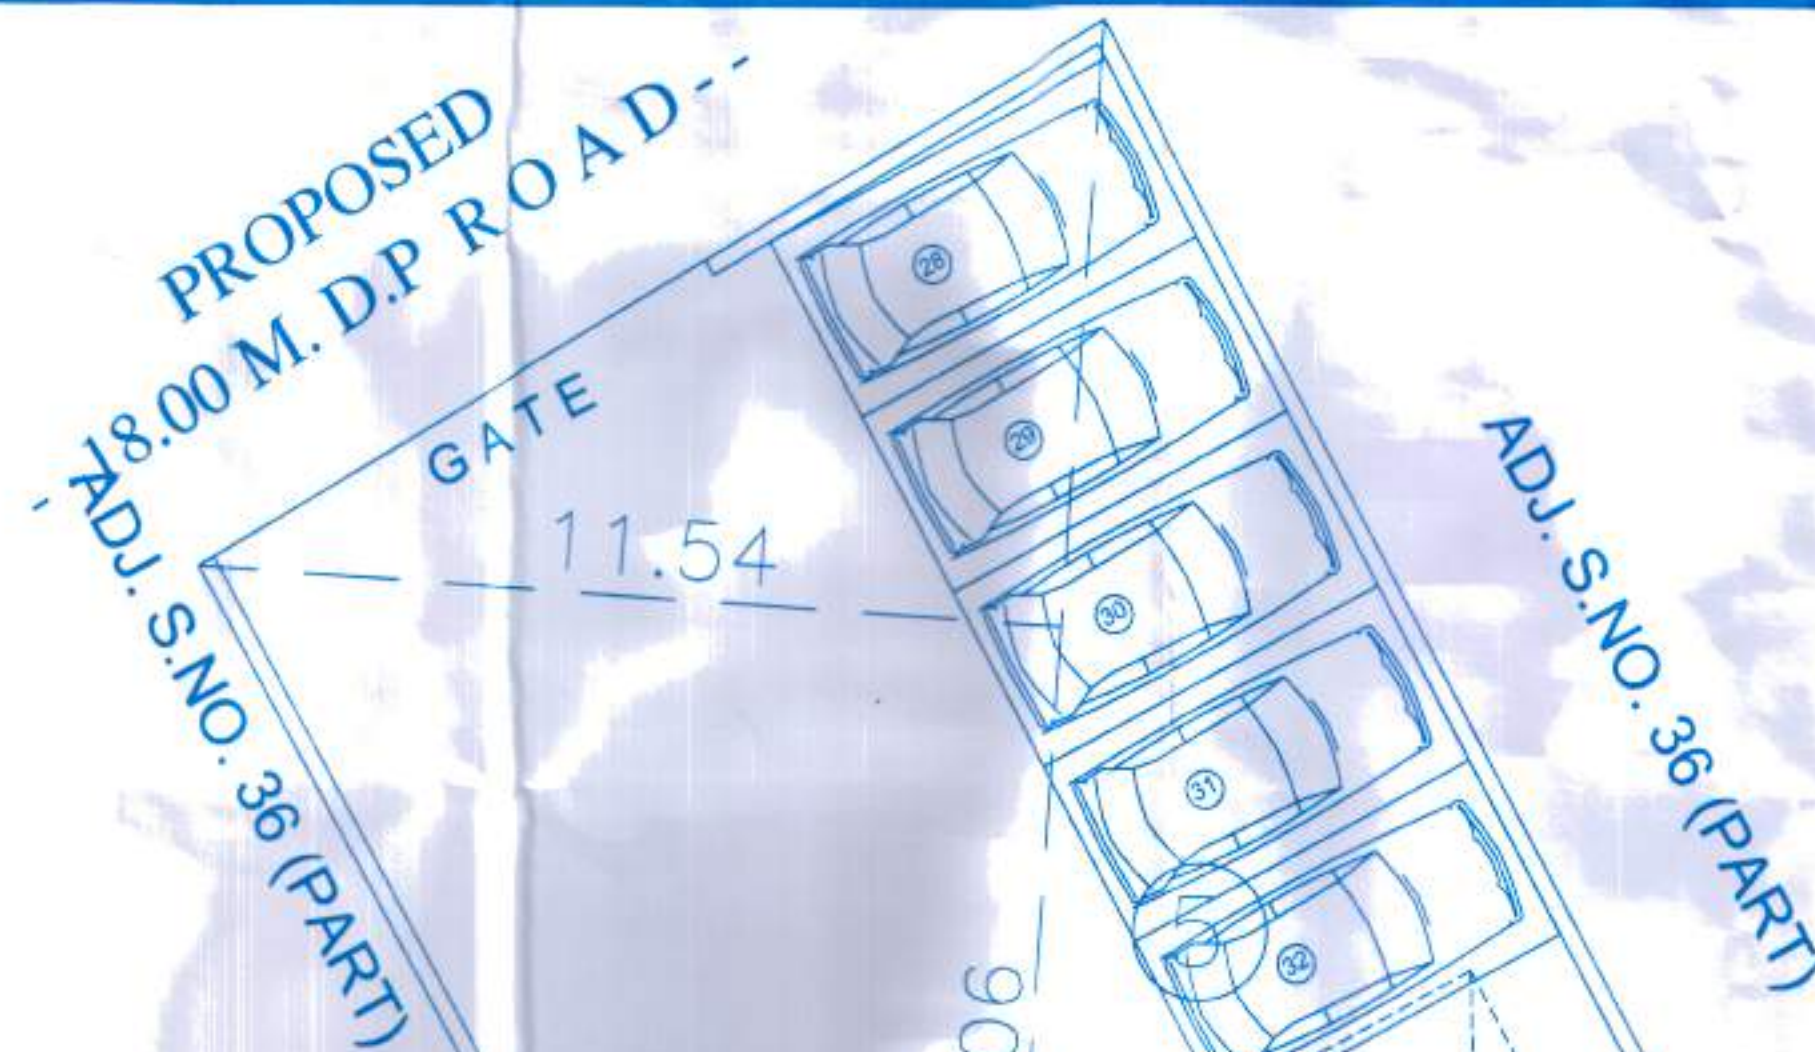

ADJ. S.NO. 36 (PART)

NO. 36 (F)

COMPOUND WALL

ADJ. S.NO. 52 (PART)

ROAD

ADJ. S.NO. 52 (PART)

LAYOUT PLAN

01	06
----	----

Revised 25/12/2021
 APPROVED SUBJECT TO CONDITION
 APPROVED UNDER COMMENCEMENT
 CERTIFICATE NO CC/21/62/20
 DATE
 Building Inspector Deputy Engineer
 Building Development Department
 Zone No - P.M.C

CERTIFIED THAT THE PLOT UNDER REF. WAS SURVEYED BY ME ON
/ / & THE DIM. OF SIDES ETC. OF STATED ON PLAN ARE AS
MEASURED ON SITE & THE AREA SO WORKED OUT TALLIES WITH
THE AREA STATED IN DOCUMENTS OF CITY SURVEY/TP RECORD.

PARKING STATEMENT	CAR	SCOOTER	CYCLE
PARKING REQUIRED BY RULE	31	62	62
PARKING PROVIDED	34	68	FAB.

PLOT BOUNDARY	THICK BLACK
PROPOSED WORK	RED
WATER LINE	BLACK DOTTED
DRAINAGE LINE	RED DOTTED

R.C.C. FRAMED STRUCTURE.
0.15M THK BLOCK WALL. & 0.10M. THK.
SAND FACED PLASTER EXTERNALLY.
NEERU FINISHED PLASTER INTERNALLY.
M.M.TILE FLOORING
T.W.DOORS & M.S.WINDOWS.

OWNER'S NAME, ADDRESS, SIGNATURE

FOR : SHRI ASIF PATHAN

PROJECT

PROPOSED BUILDING AT
S.NO.52/5/3/1+36/2 PART BANER, PUNE

SAHIL J KHINVASARA

ARCHITECT, INTERIOR DESIGNER & TOWN PLANNER
COA. REGD. NO. - CA/2014/62342
B-806, NAVKAR RESIDENCY, BIBEWADI,
PUNE - 411 037
*PHONE NO : 09021588829
Email ID : sahil_k2006@yahoo.co.in

