




अट क्र. ४२-भारतीय मानक IS २३०९:२१८९ रिती संहितेनुसार ३० मी. व सावरील उंचीच्या इमारतीचे विजेप्रसून संरक्षण करण्यासाठी इमारतीवर Lightning Arrestor बांधणे बंधनकारक आहे
अट क्र. ४३-सर्वसाधारण आणि एकलिक विकसने नियंत्रण व प्रोत्साहन नियमावली(UDCPR) नियमावली क्र.१२/२०२० नुसार ३० मी. उंचीवरील इमारतीसाठी mechanical ventilation यंत्रणा बांधणेची शान बंधनकारक आहे
अट क्र. ४४- १५खंडावरील एकूण बांधकाम क्षेत्र २०,००० चौ.मी पेक्षा जास्त होत असल्याने पर्यावरण विभागाचा ना-हरकत दाखला सादर केलीकान पुढील बांधकाम व्यवस्थित बांधकामास सुरुवात करू नये

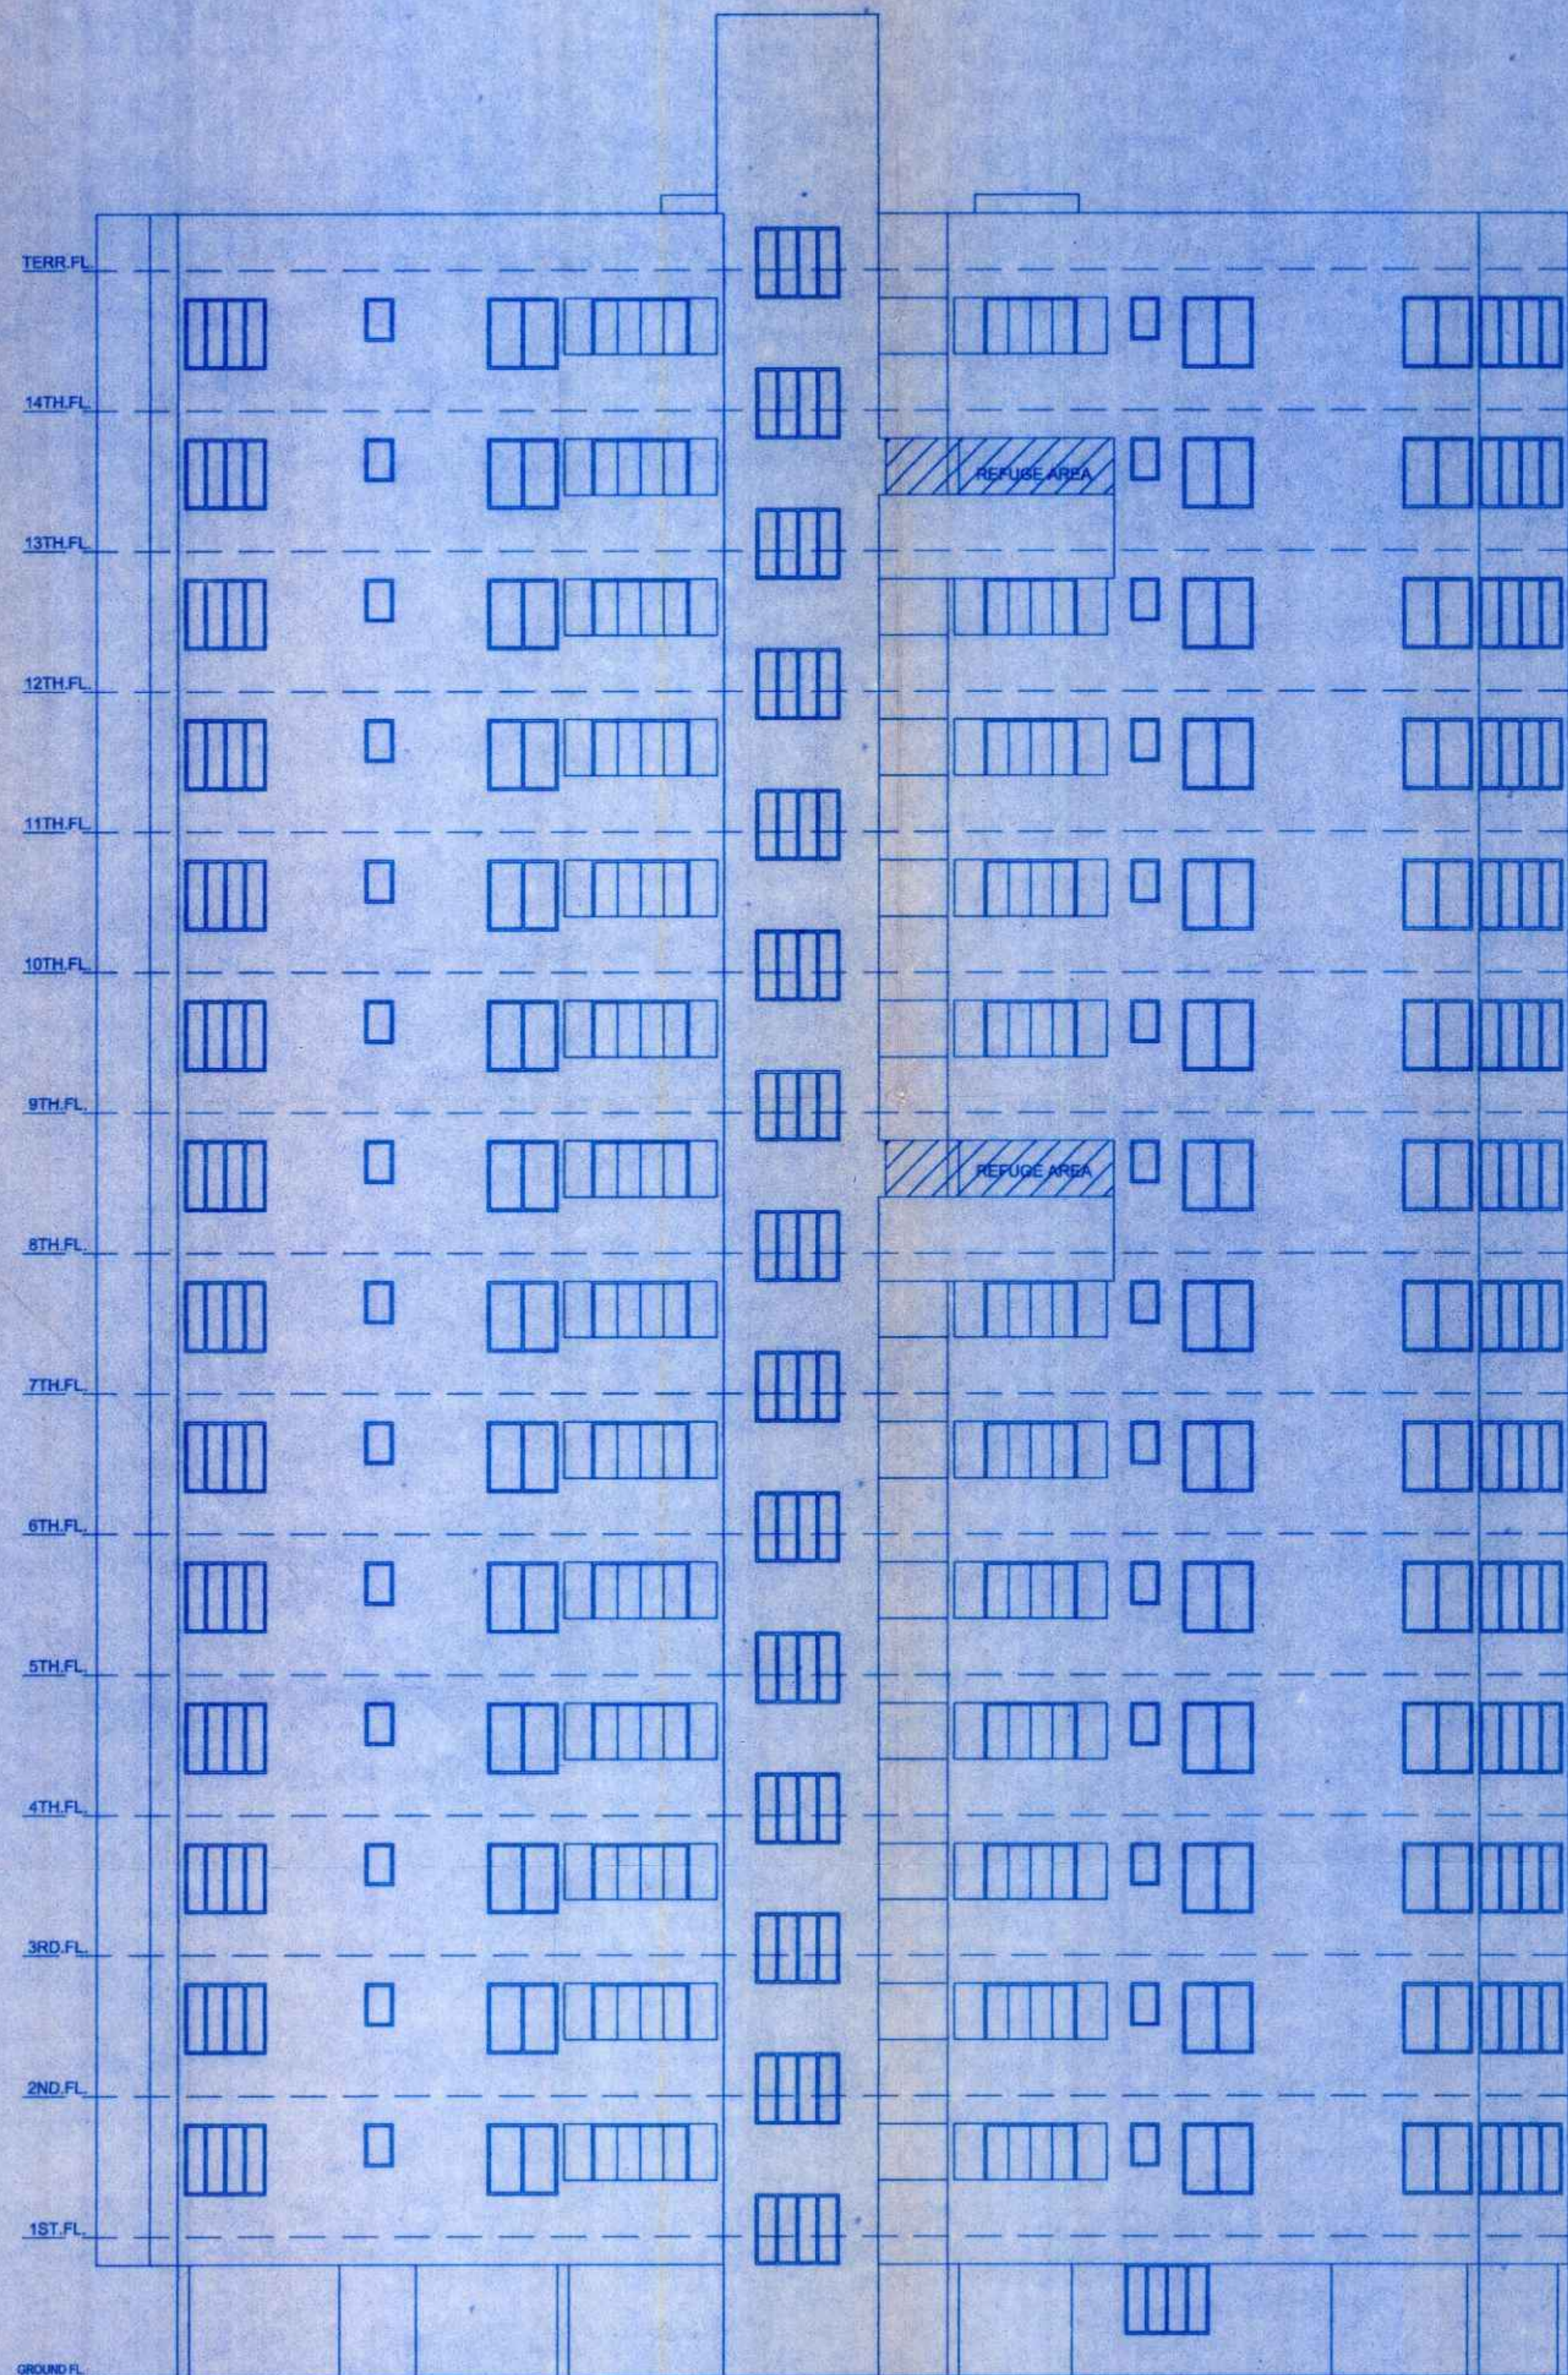


ELEVATION

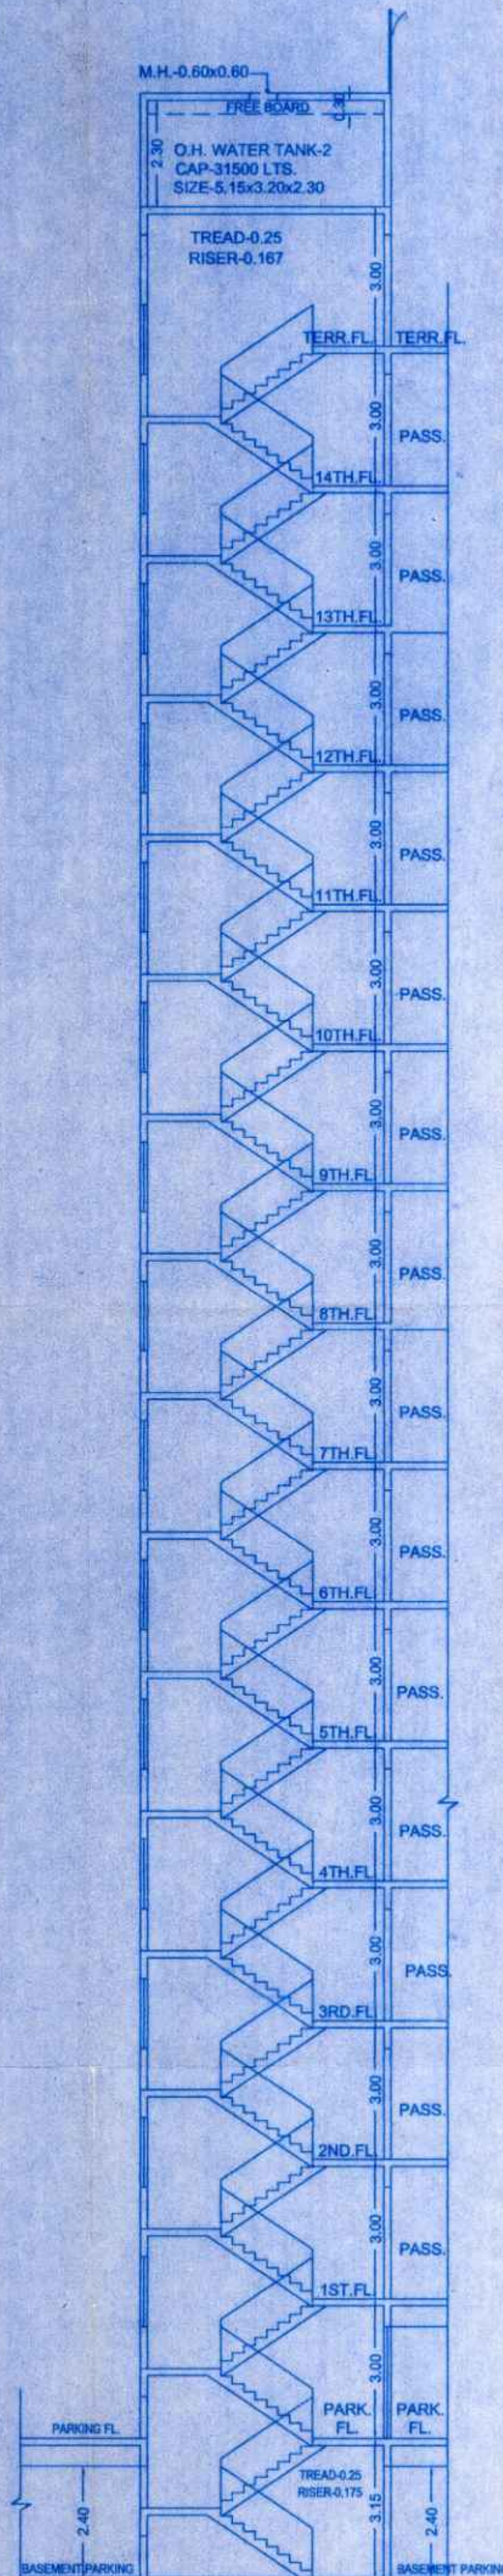

SECTION A A

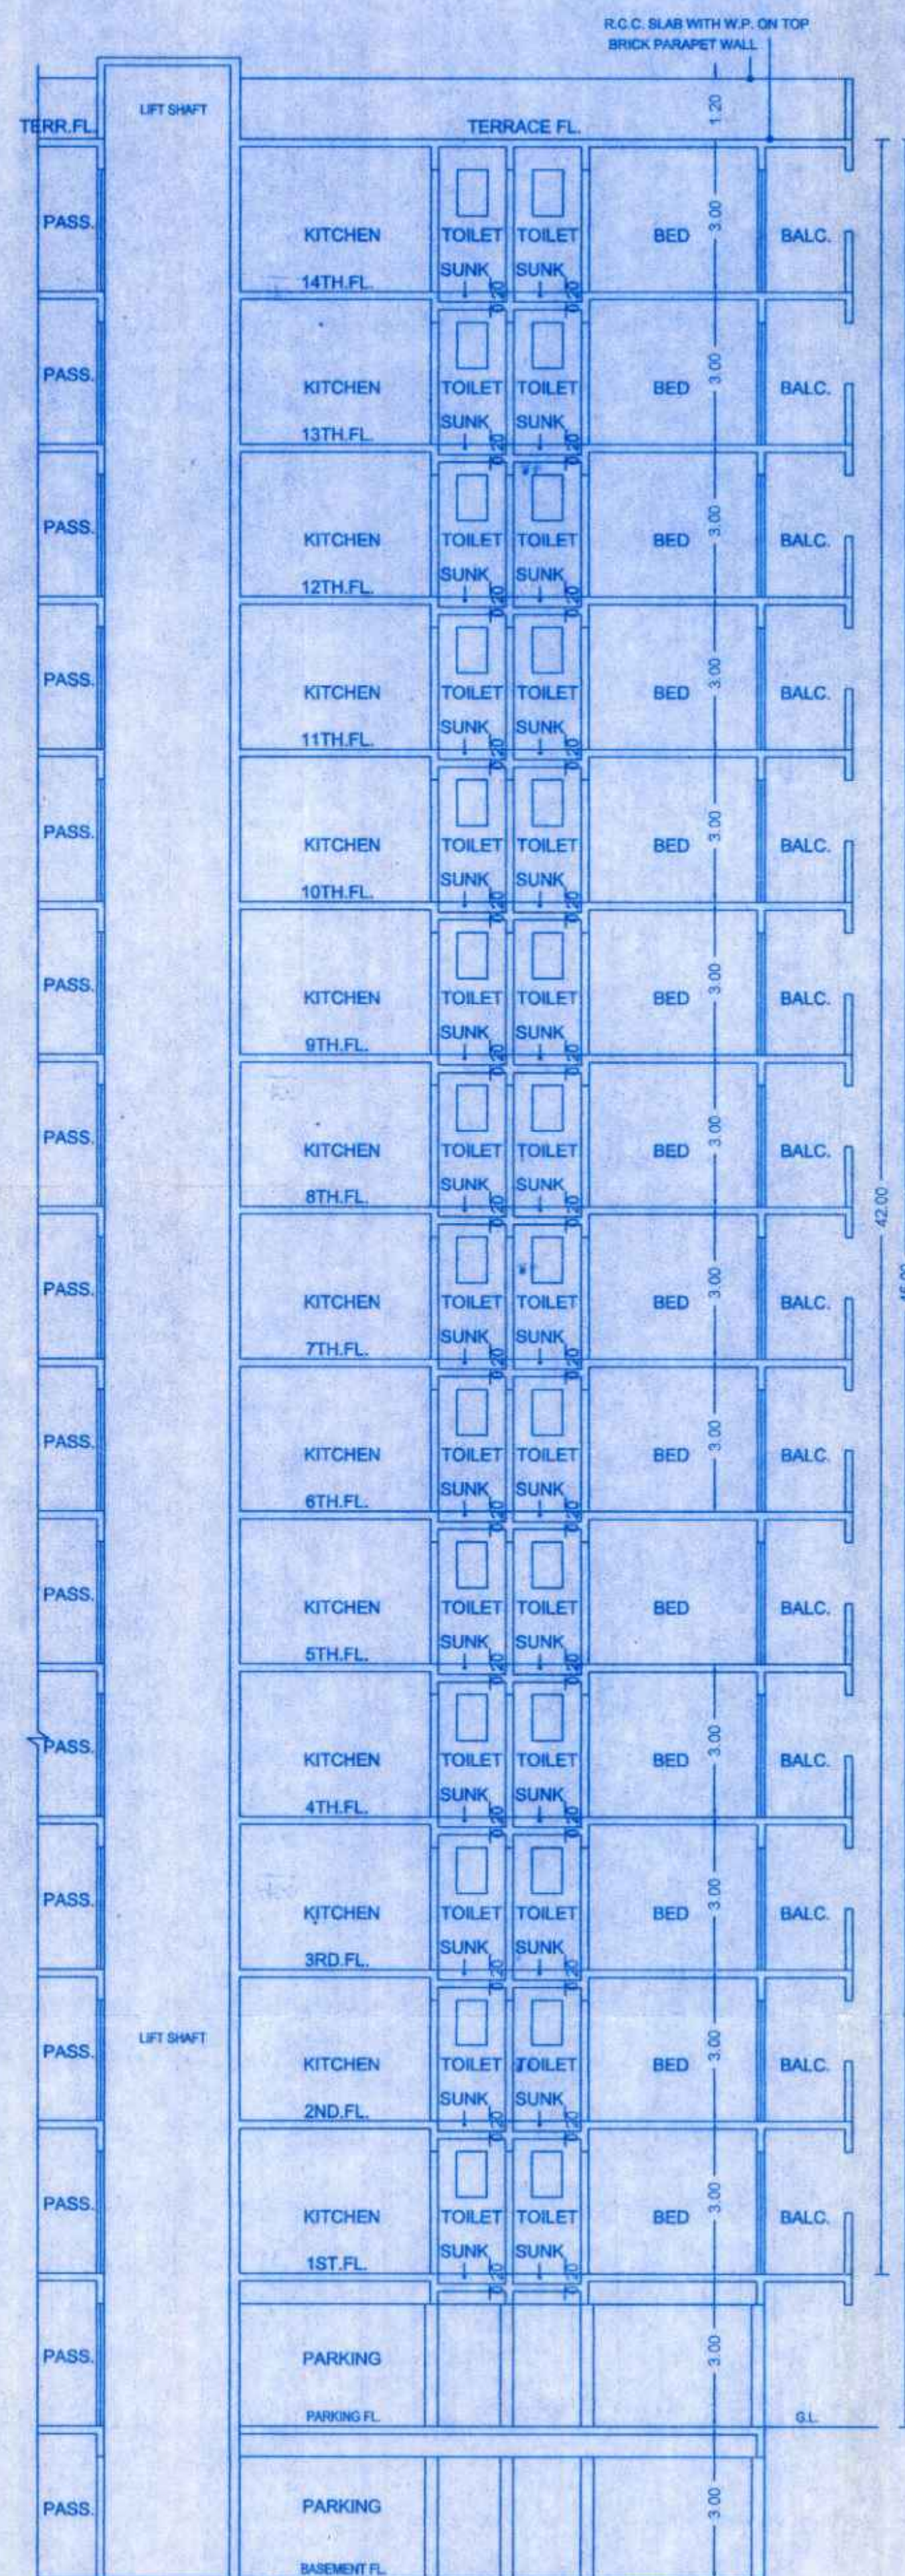

SECTION B B

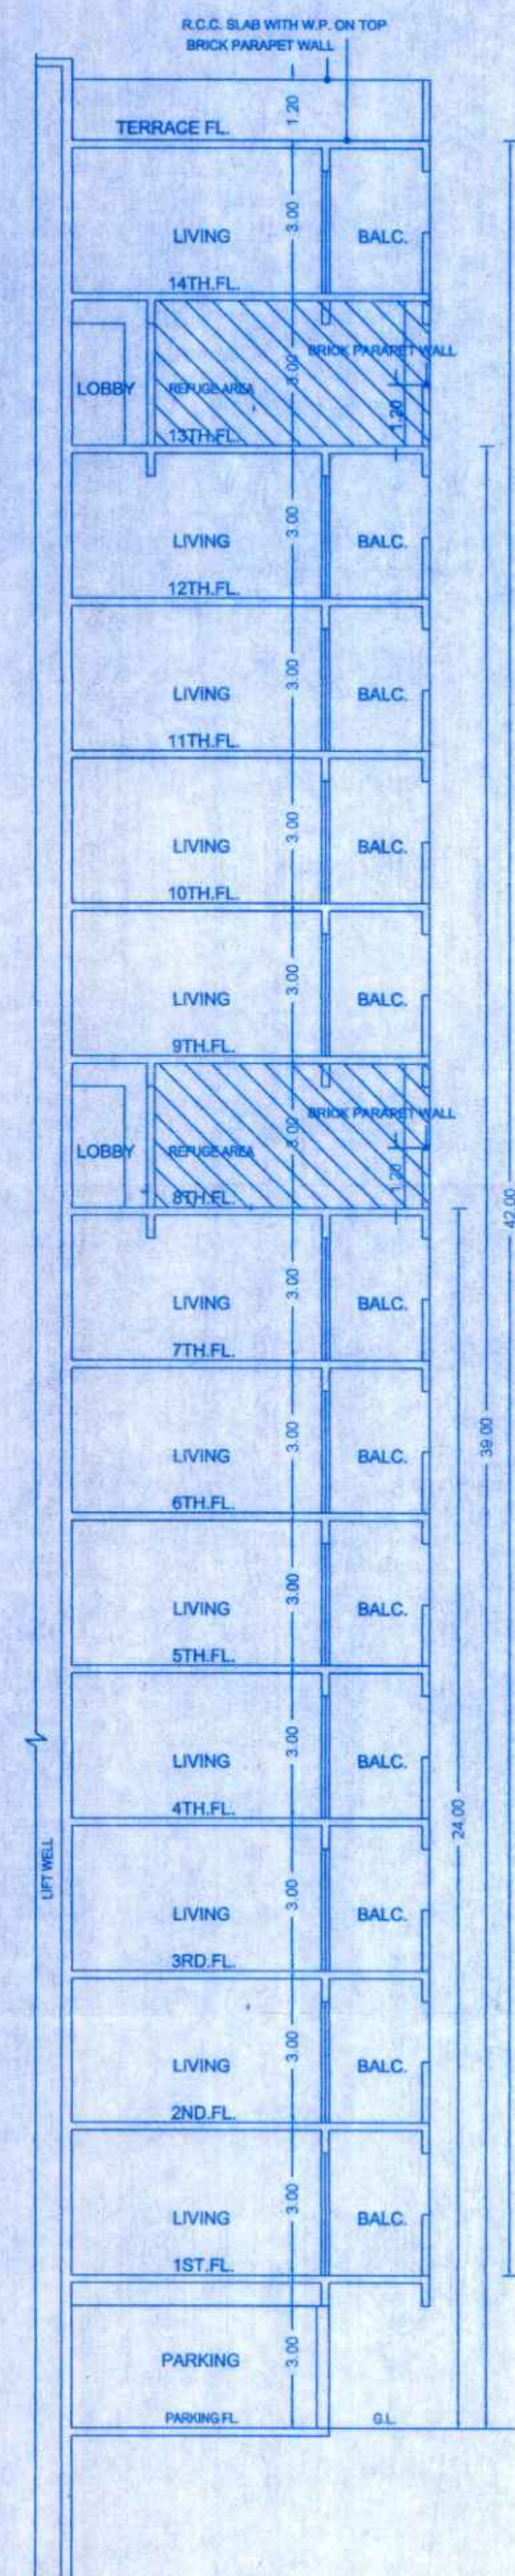

SECTION C C

STAMP OF APPROVAL

BUILDING A Stamp Duty Free PLOT 24

ELEVATION & SECTIONS

Sanctioned No. B.P./Bhosari/147/2021
Subject to conditions mentioned in the
Office Order No.
Given dated 14/10/2021
Pimpri
Date 14/10/2021

O. C. Signed by
Joint City Engineer

For Joint City Engineer
Building Permission Dept.
P.C.M.C., Pimpri, Pune-18.

PROJECT
PROPOSED BUILDING ON S.NO. 98/1A, 98/1B,
112/1A/1+2, 112/1B, 112/2, AT BHOSARI,
TAL. HAVELI, PUNE NASIK HIGH-WAY, PUNE.

PLOT 24
OWNER'S NAME & SIGN.

MR. DHAUSAHEB BHOIR
FOR SHARDA DEVELOPERS
NARAYAN HUT CO-OP. HSG. SOCIETY

ARCHITECT'S NAME & SIGN.

AR.SHASHANK PRAKASH PHADKE

Scale	1:100	Date	06-10-2021
Orig. No.		Job. No.	P-223
Drawn	Deepu/Bhushan	Checked	
Inward No.	886/MC/2021/0001/20	Key No.	
Sheet No.	4/21	Rev. No.	

solespace
liaisoning & consulting
architects.
1st Floor, 88/1, near Sagar Hotel,
Pimpri, Pune-411 004.
Tel./Fax: (020) 2750000/06, 0610000