

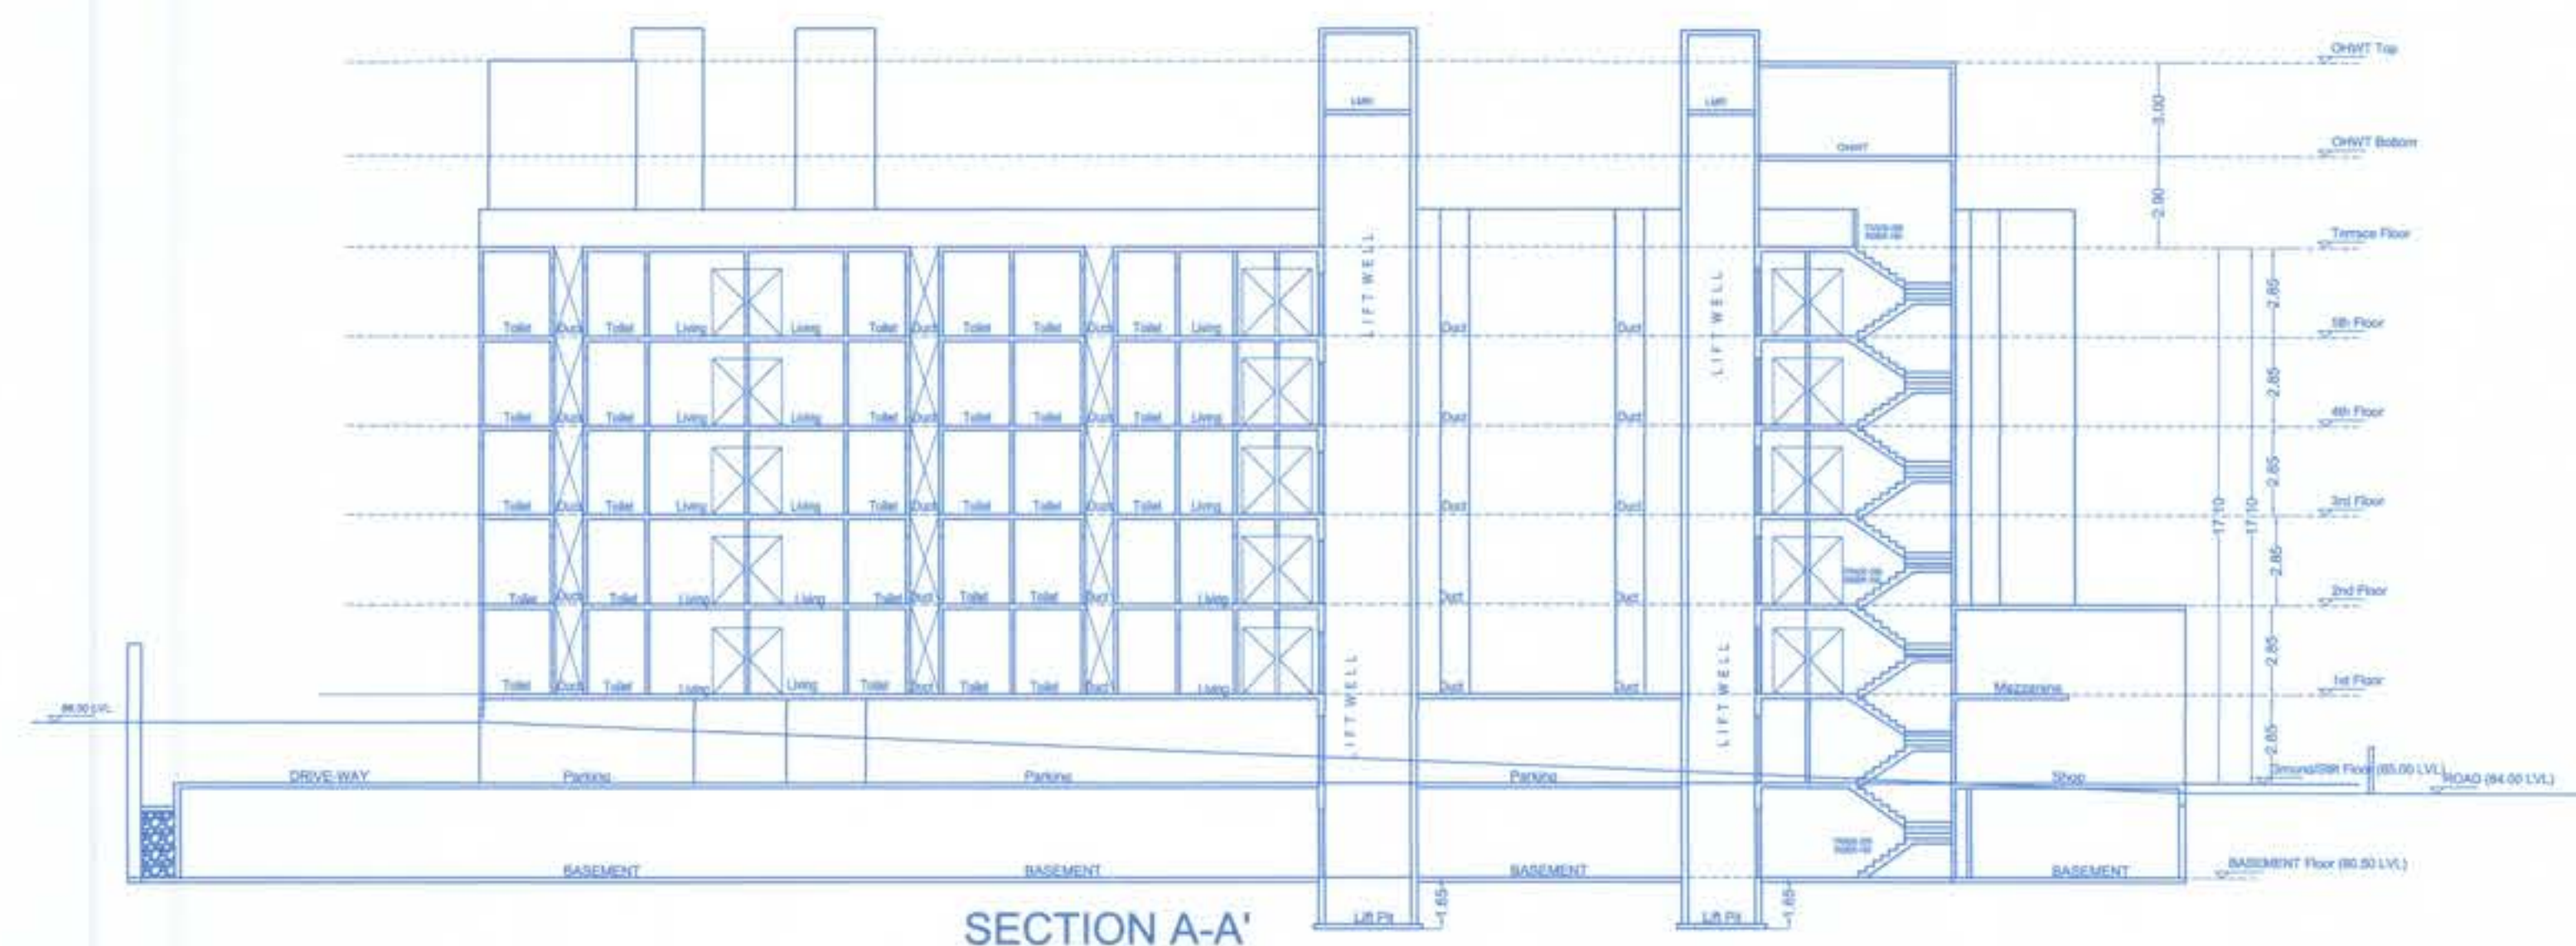


BASEMENT FLOOR, TERRACE FLOOR PLAN, SECTION A-A, CARPET STATEMENT,
L.M.R. AREA KEY PLAN & CALCULATION.




APPROVED SUBJECT TO CONDITION
APPROVED UNDER COMMENCEMENTS
CERTIFICATE NO. CC12897121
Building Inspector Assistant Engineer P.M.C.

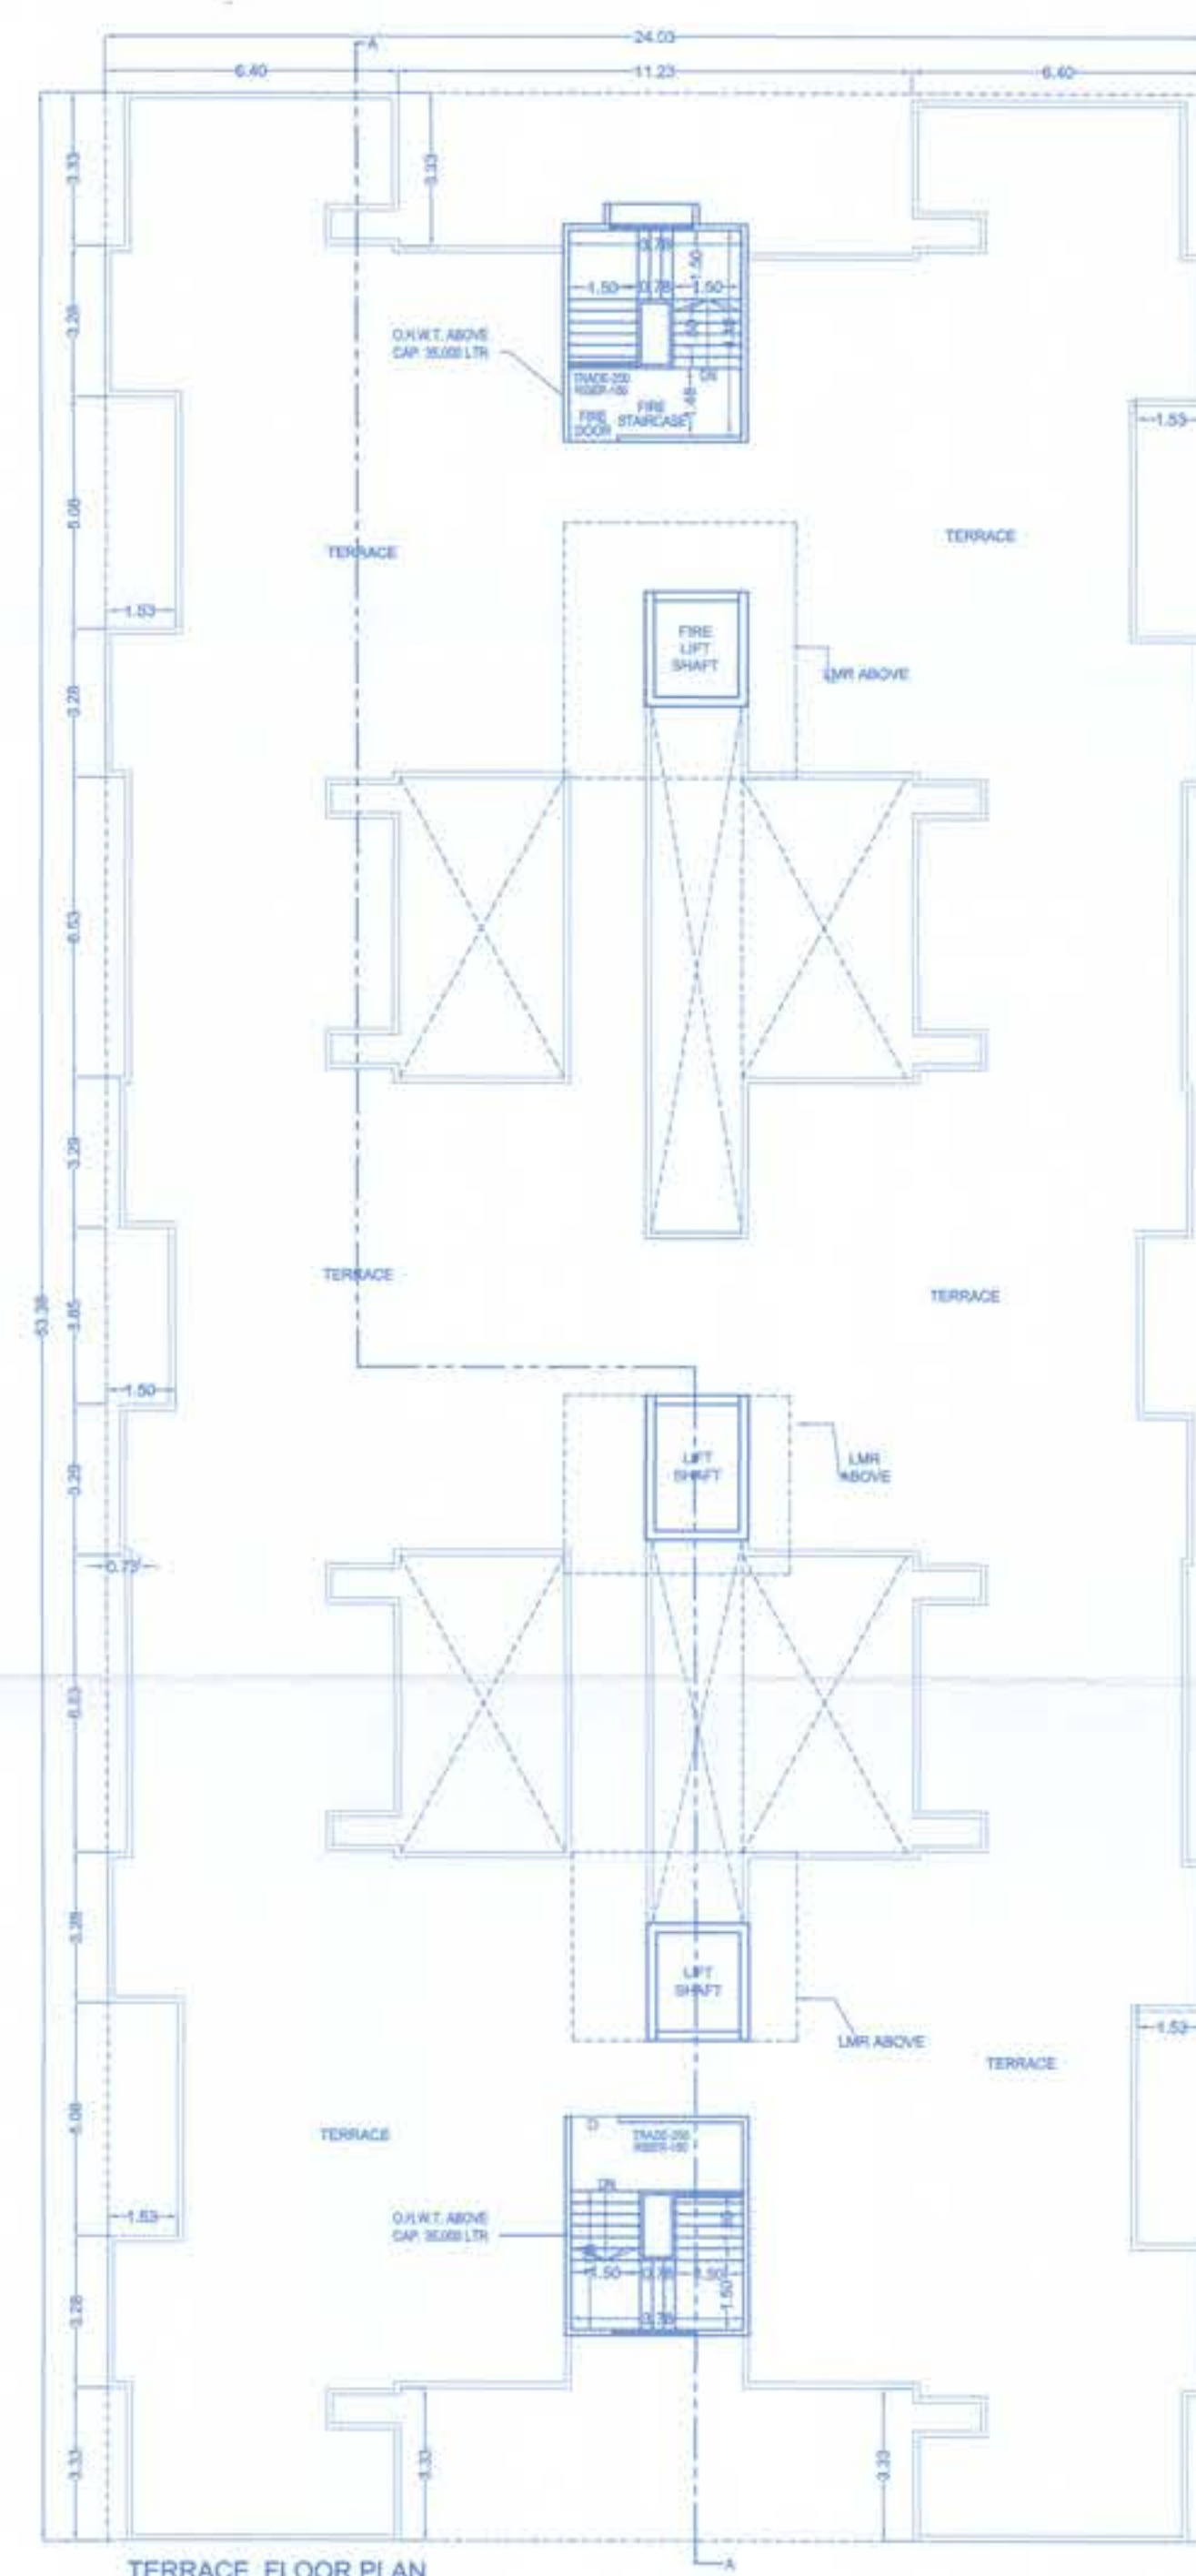

SECTION A-A'

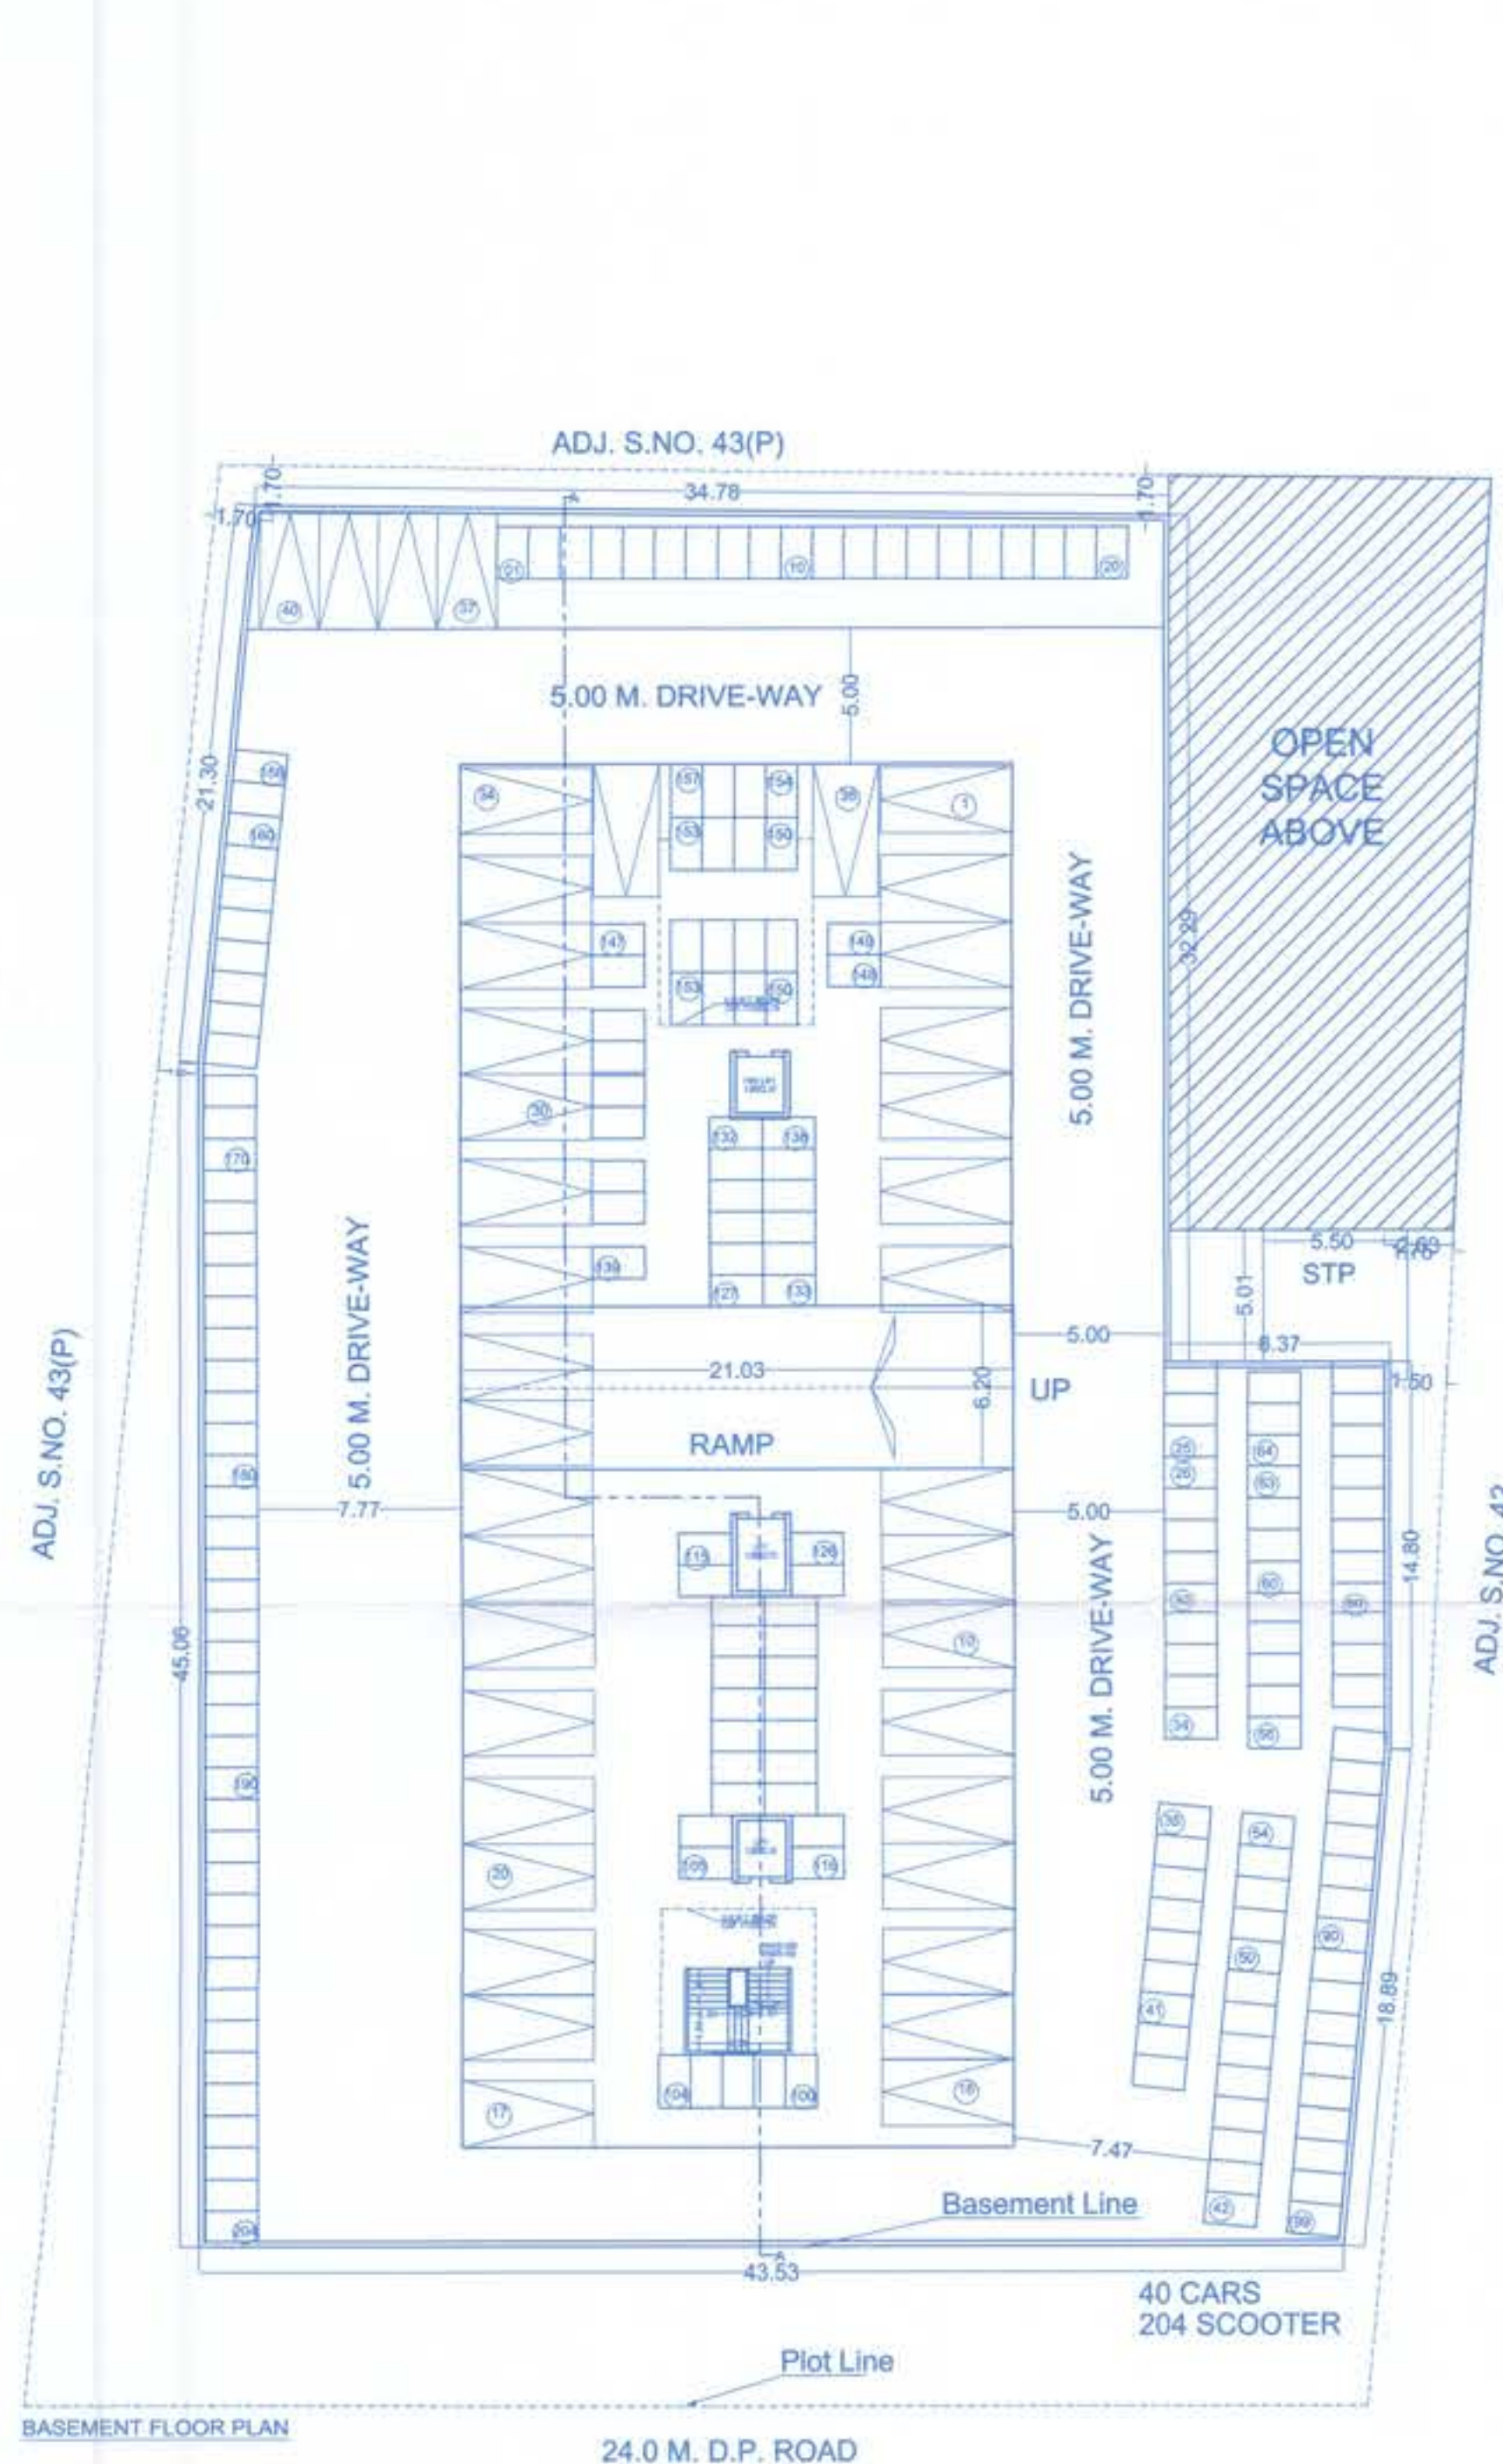

Floor No.	Apartment No.	Carpet area of apartment	Area of balcony attached to apartment	Area of double height terrace attached to apartment
1st Floor	101	53.63	7.56	-
	102	53.63	7.56	-
	103	61.90	7.56	-
	104	61.90	7.56	-
	105	54.00	5.94	-
	106	56.67	5.94	-
	107	56.67	5.94	-
	108	56.67	5.94	-
	109	61.90	7.56	-
	110	61.90	7.56	-
2nd Floor	201	53.63	16.20	-
	202	53.63	16.20	-
	203	61.90	7.56	-
	204	61.90	7.56	-
	205	53.87	9.38	-
	206	56.67	5.94	-
	207	56.67	5.94	-
	208	56.67	5.94	-
	209	61.50	7.56	-
	210	61.90	7.56	-
3rd Floor	301	53.63	16.20	-
	302	53.63	16.20	-
	303	61.90	7.56	-
	304	61.90	7.56	-
	305	53.87	9.38	-
	306	56.67	5.94	-
	307	56.67	5.94	-
	308	56.67	5.94	-
	309	61.90	7.56	-
	310	61.90	7.56	-
4th Floor	401	53.63	16.20	-
	402	53.63	16.20	-
	403	61.90	7.56	-
	404	61.90	7.56	-
	405	53.87	9.38	-
	406	56.67	5.94	-
	407	56.67	5.94	-
	408	56.67	5.94	-
	409	61.90	7.56	-
	410	61.90	7.56	-
5th Floor	501	53.63	16.20	-
	502	53.63	16.20	-
	503	61.90	7.56	-
	504	61.90	7.56	-
	505	53.87	9.38	-
	506	56.67	5.94	-
	507	56.67	5.94	-
	508	56.67	5.94	-
	509	61.90	7.56	-
	510	61.90	7.56	-
Total	511	61.90	7.56	-
	512	61.90	7.56	-

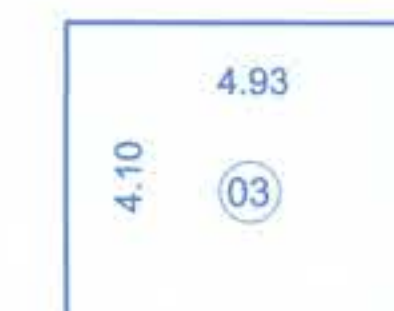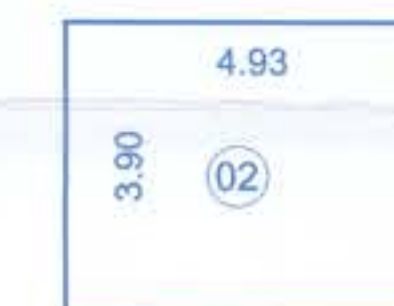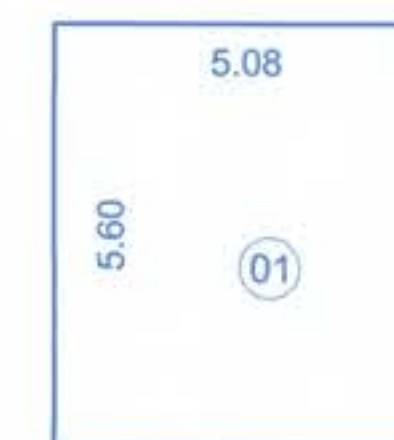

LMR AREA KEY PLANS

LMR CALCULATIONS								
1	5.08	X	5.80	X	1	=	28.	
2	4.93	X	3.90	X	-1	=	19.	
3	4.93	X	4.10	X	1	=	20.	
LMR AREA							=	67.

NAME OF THE OWNER	SIGNATURE OF THE OWNER
-------------------	------------------------

SIGNATURE OF THE OWNER

[illegible]

W 2/1/20



NO. 43/1TO12/44/46/

NO: 43/1TO12/44/46/

REVISED LAYOUT OF BUILDINGS ON S. NO. 43/1TO12/44/46/1/2/3/D+ 43/5(p),
MOHAMMADWADI, PUNE.

NOT PRINTED (YES) / ONE

NAME, ADDRESS & SIGNATURE OF THE ARCHITECT

 Pinnac AECL Consultancy Pvt. Ltd.

Pinnac
DINESH CHANDRATRE
U.C. ENGINEER
'Pinnac House', Pinnac Memorial
S. No. 7/3+4, Kothrud,
Pune - 411038

A E C L

Dinesh Chandratre
Lic. No. 18

Dealt by:	ROHIT	Drg.no.
Date	11 / 11 / 2021	
Checked by	A.W	