
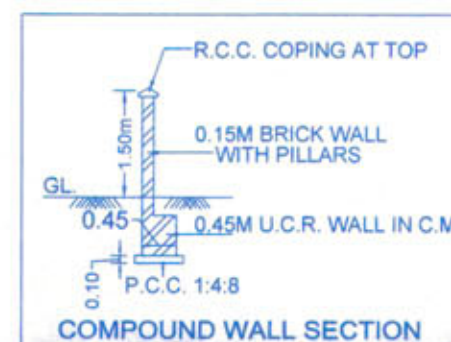
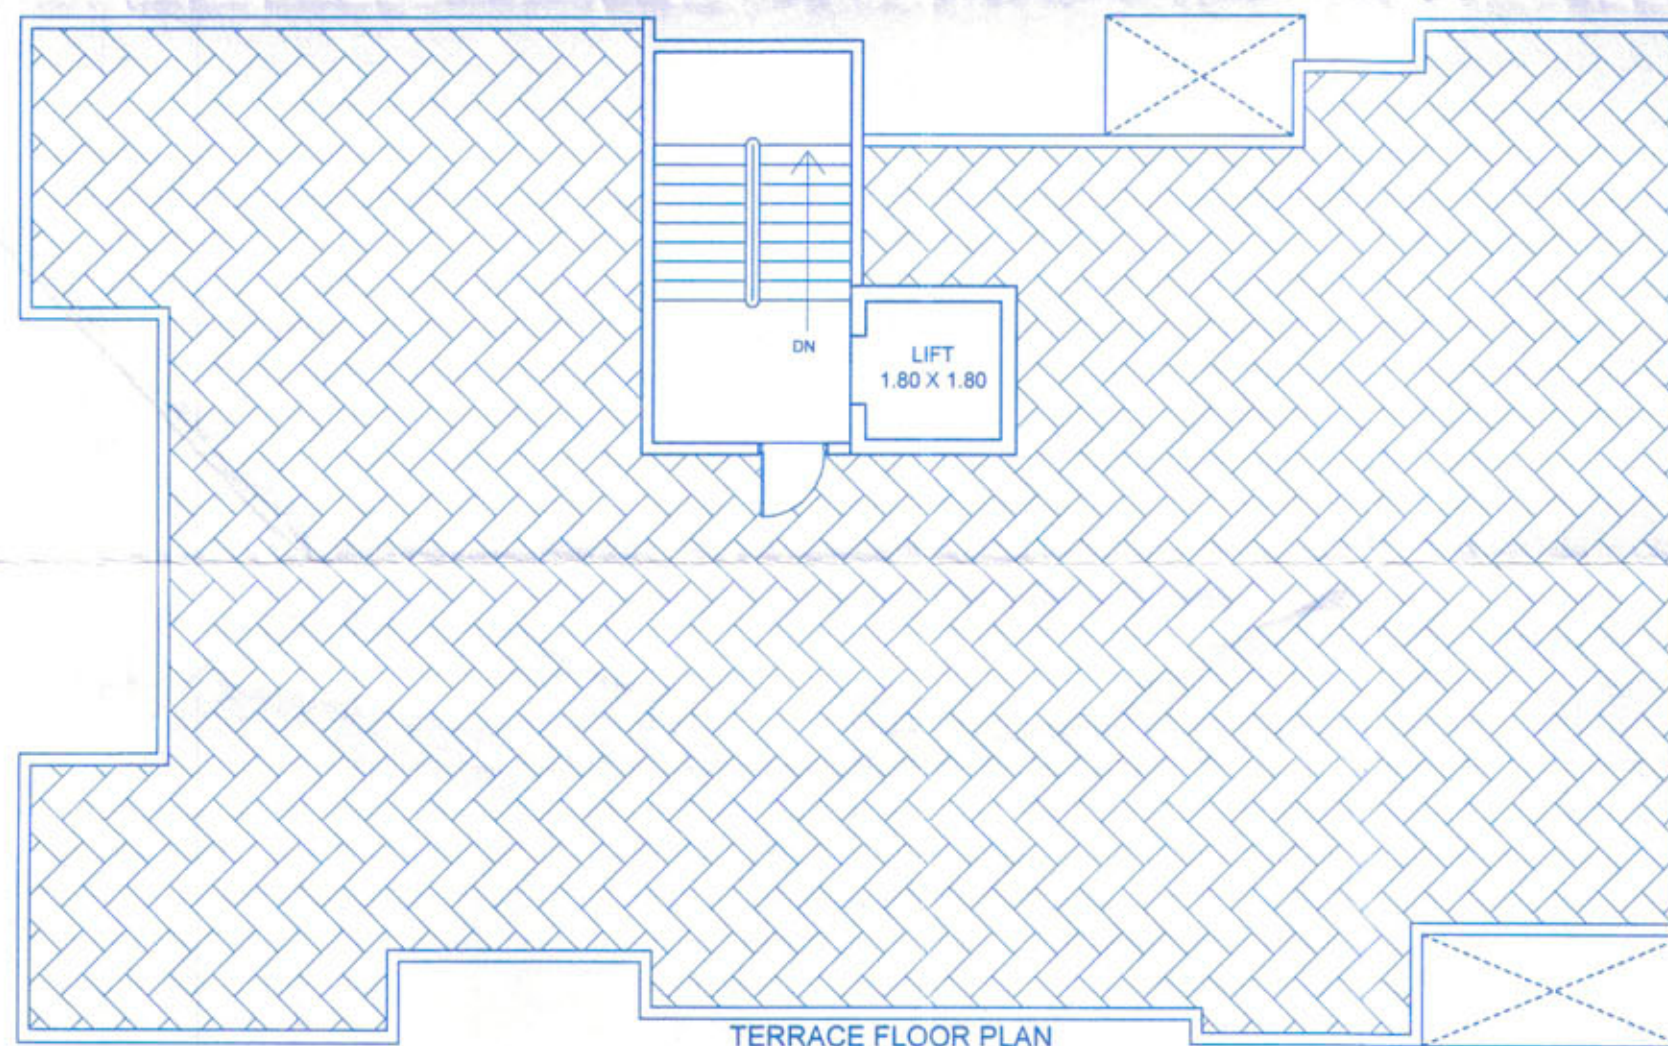


Revised Plan Date 14/02/2019

APPROVED SUBJECT TO CONDITION
APPROVED UNDER COMMENCEMENT
CERTIFICATE NO. CC/3546/18

Building Inspector

Deputy Engineer

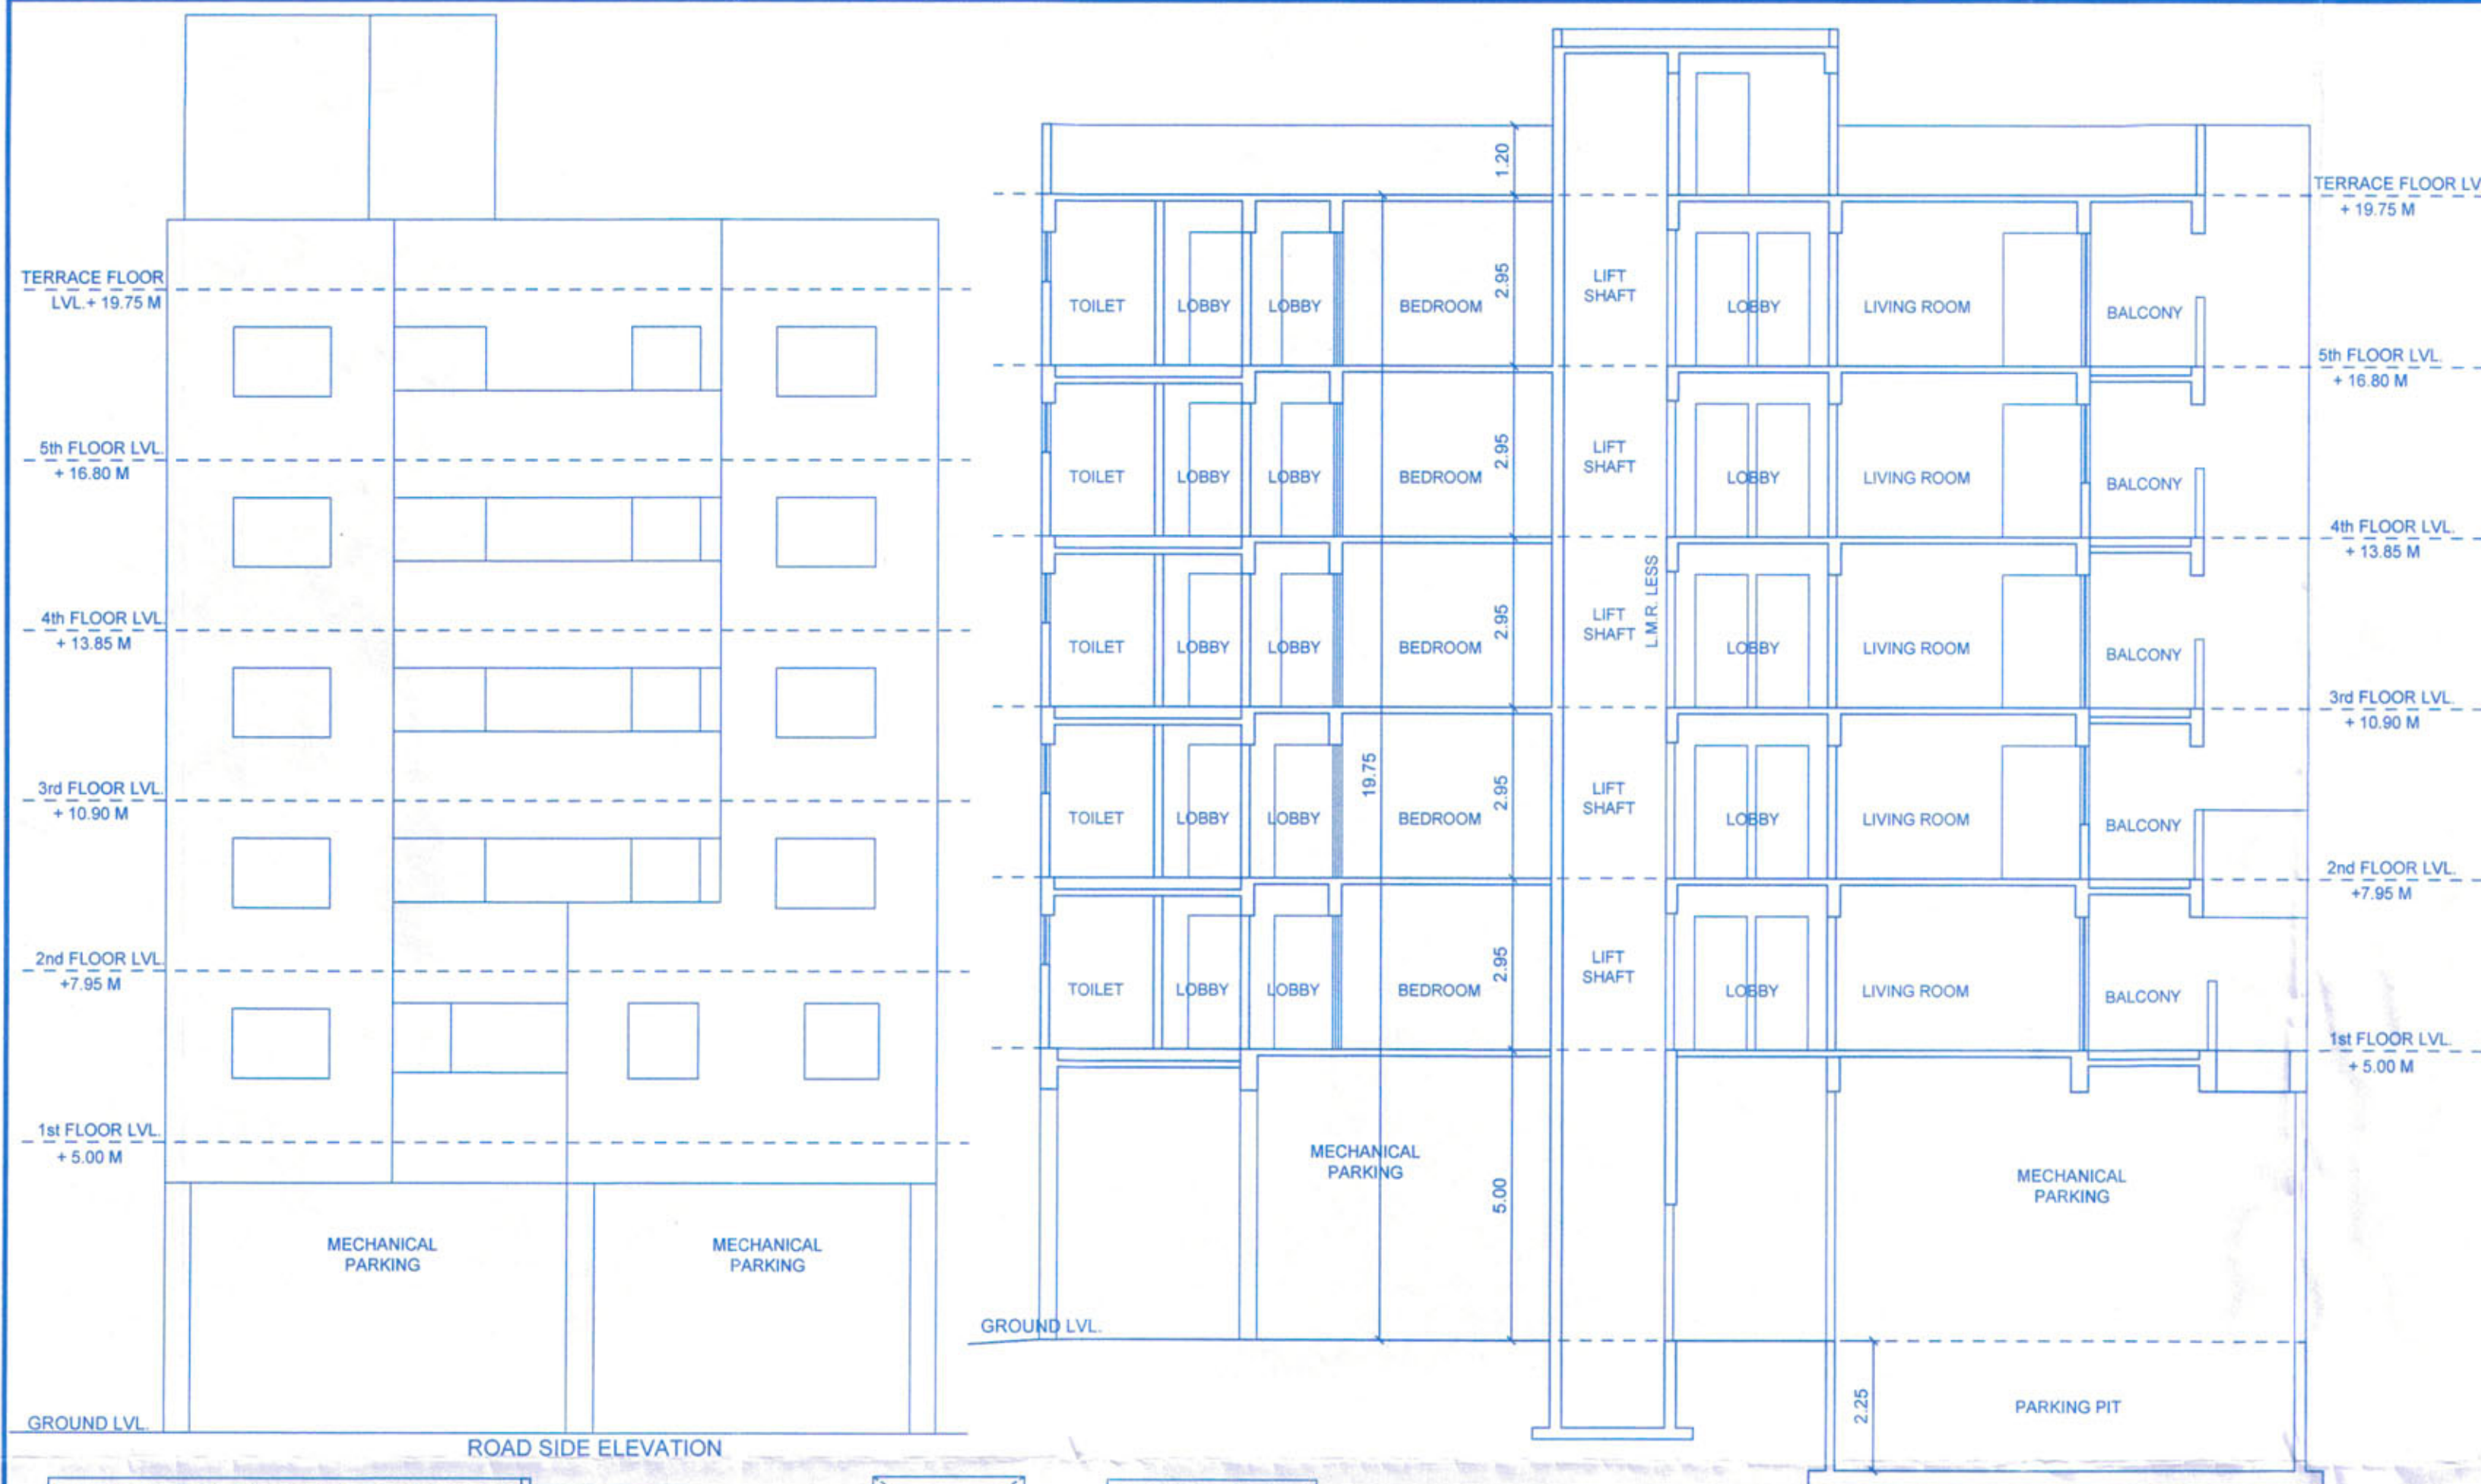

NO. OF TENEMENTS = 10
WATER REQUIREMENT = 10T x 5PERSONS x 135 LTR.
= 6750 LTR. + 10,000 LTR. FOR FI
= 16750 LTRS.
UNDERGROUND WATER TANK CAPACITY
= 1.5 X O.H.W.T. CAPACITY
= 1.5 X 6750 = 10125.00 LTR.

PARKING CALCULATIONS :

	CAR	SCOOTER	CYCLE
PER 2 TENEMENT HAVING CARPET AREA 40-80 Sq.M	2	4	2
PARKING REQ. FOR 1 TENEMENT 40 - 80 SQ.M	1	2	1
PER TENEMENT HAVING CARPET AREA 80-150 Sq.M	2	2	2
PARKING REQ. FOR 9 TENEMENTS 80-150 SQ.M	18	18	18
PARKING REQ. FOR VISITORS	1	1	1
PARKING PROVIDED	20	21	20

PARKING AREA STATEMENT :

	SIZE (M)	TOTAL (SQ.M)	NOS.	AREA (SQ.M)
AREA FOR CAR	2.50 X 5.00	12.50	20	250.00
AREA FOR SCOOTER	2.00 X 1.00	2.00	21	42.00
AREA FOR CYCLE	0.75 X 2.00	1.50	20	30.00
TOTAL =				322.00

SIGNATURE OF THE OWNER

SWOJAS ENTERPRISES BEHALF ASHISH SHAH (P.A.H)

PROJECT:

PROPOSED BUILDING AT CTS. NO. 49A/35,
PLOT NO.72A/35, GULMOHAR PATH,
ERANDWANA. PUNE. TPS-I

SIGNATURE OF ARCHITECT

Mr. YOGESH N. DANDAWATE (CA/95/19252)

AURON DESIGN

ARCHITECTS, INTERIOR DESIGNERS, LANDSCAPE DESIGNERS-A-9,
SWAPNA NAGARI HSG. SOC., KARVE ROAD PUNE 411004

DWG FILE	DATE	SCALE	REVISION
	22/02/2019	1:100	1