


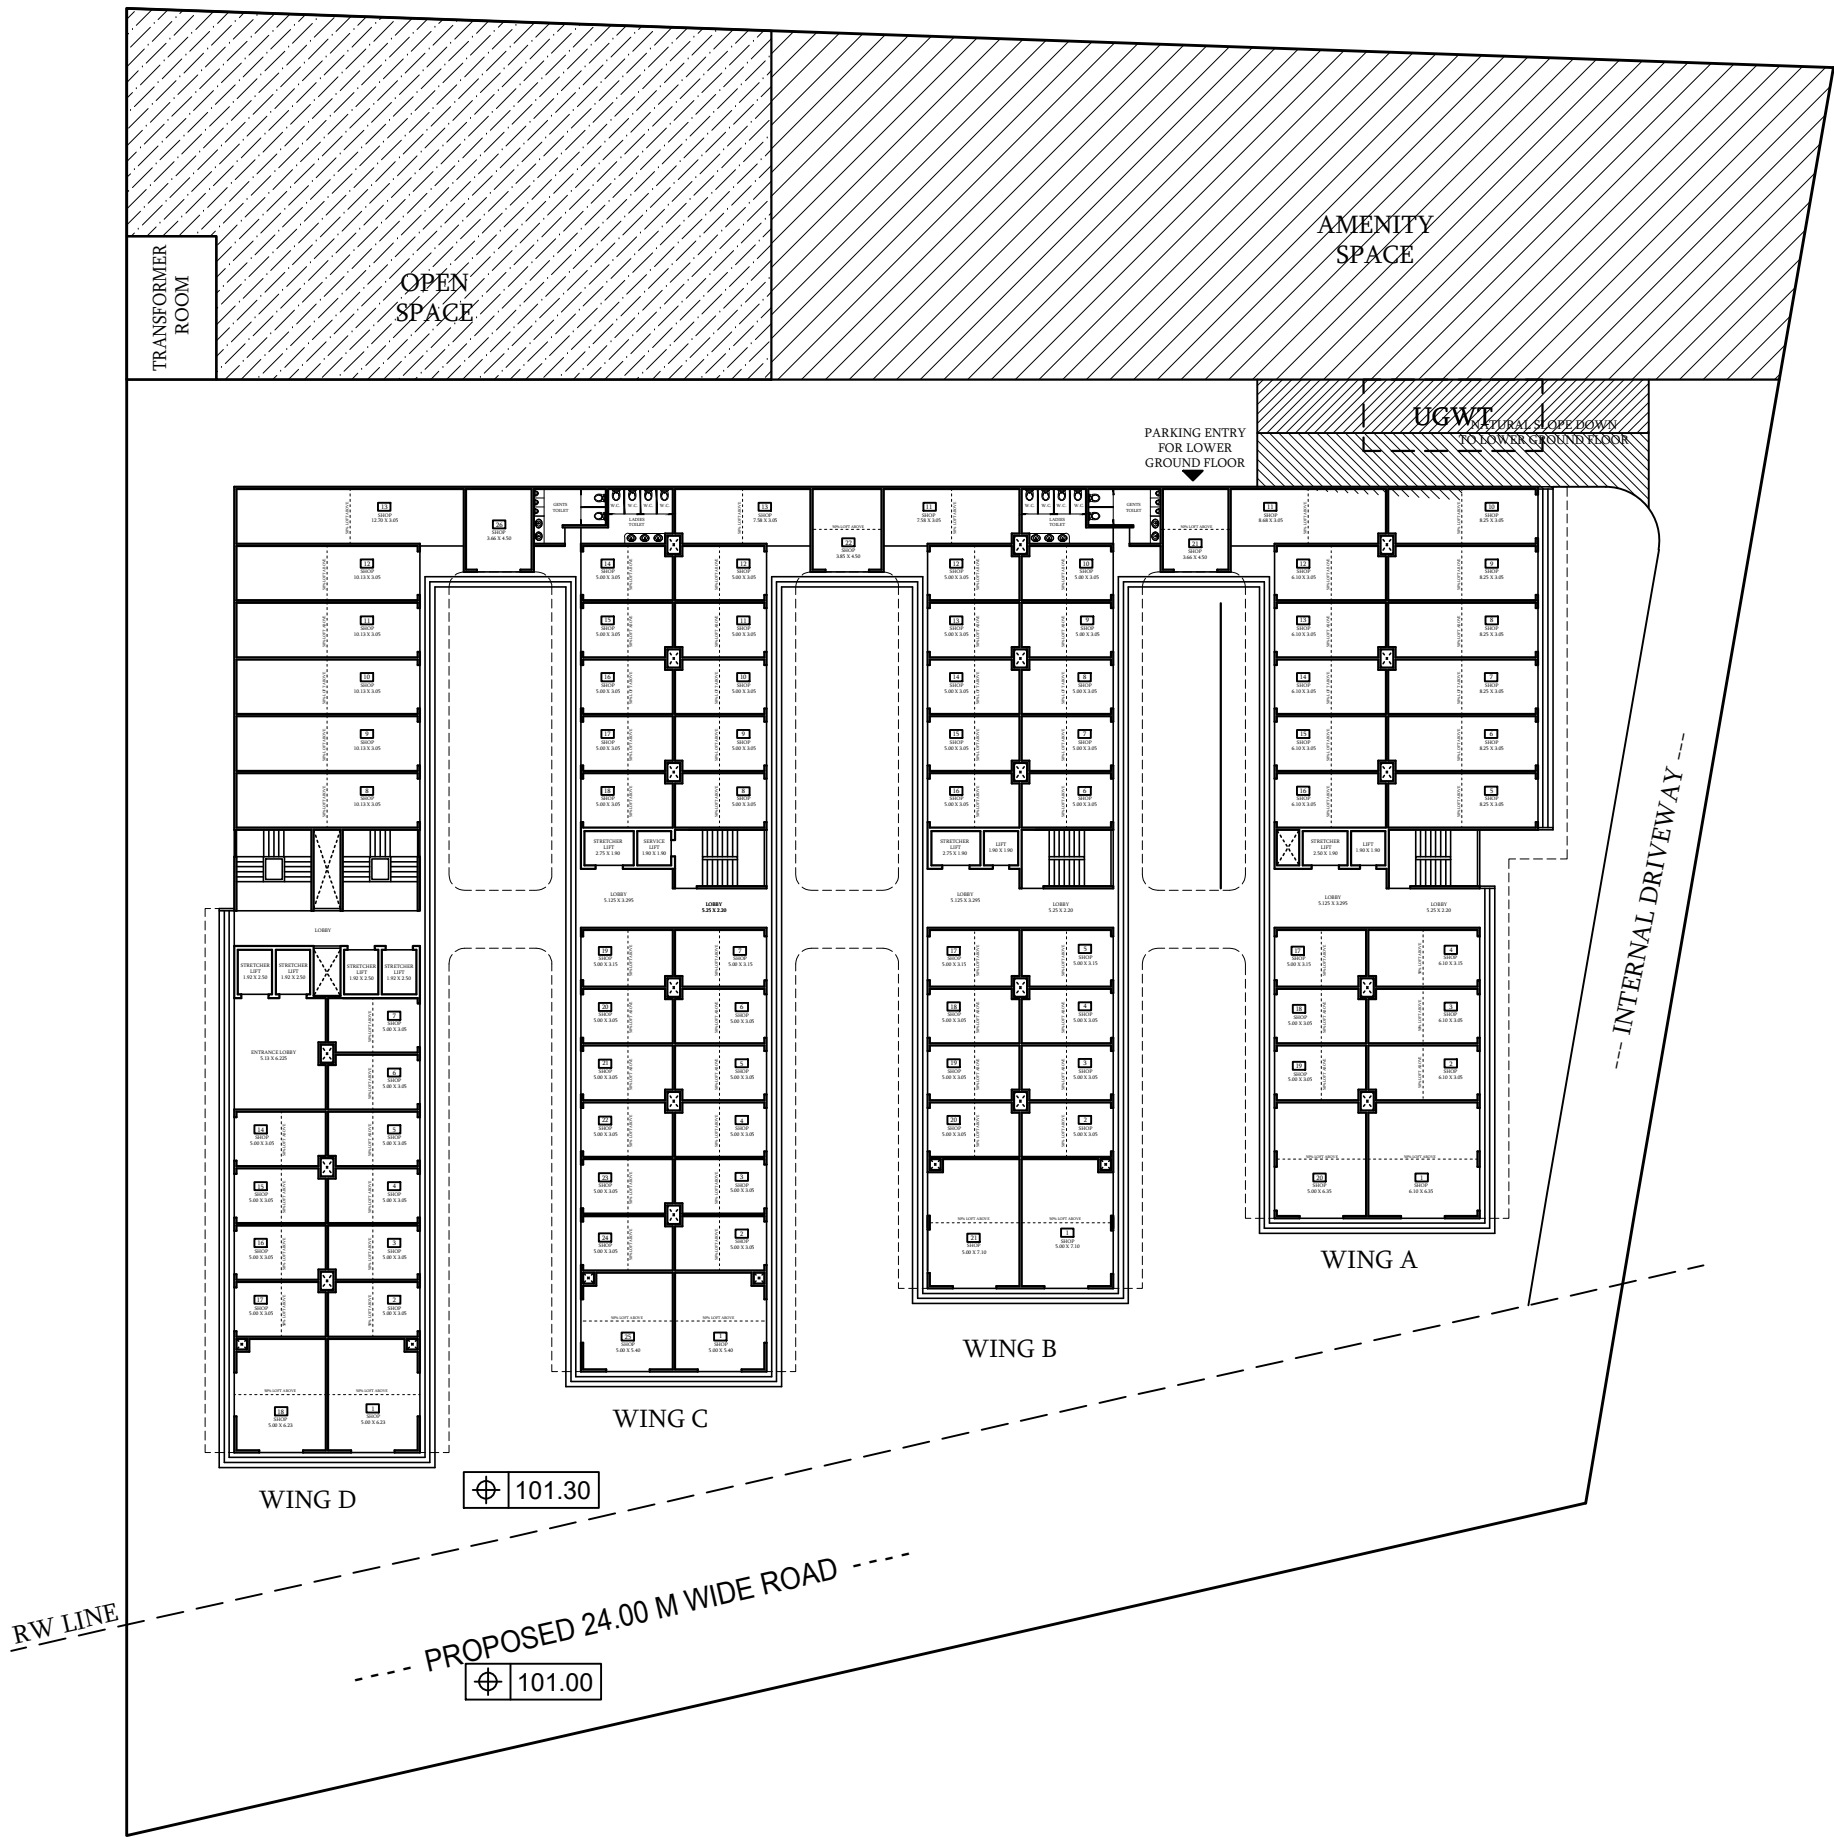

LAYOUT PLAN

PROPOSED BUILDINGS ON SR. NO. 69, MUNDHWA, PUNE.
FOR:- TRIBUTE LANDMARKS



DESIGN ARCHITECT:
CUBIX
ARCHITECTS
ASSOCIATES
OFFICE NO. 1 AND 2, ARISTOCAT '1', OPP. BEVERLY
HILLS HOTEL, NEAR MAGNUS CLUB, LULLA NAGAR,
BIBWEVADI, PUNE. E-MAIL:- cubixarchitects@gmail.com
CONTACT NO:- 7757043086, 7757043087